
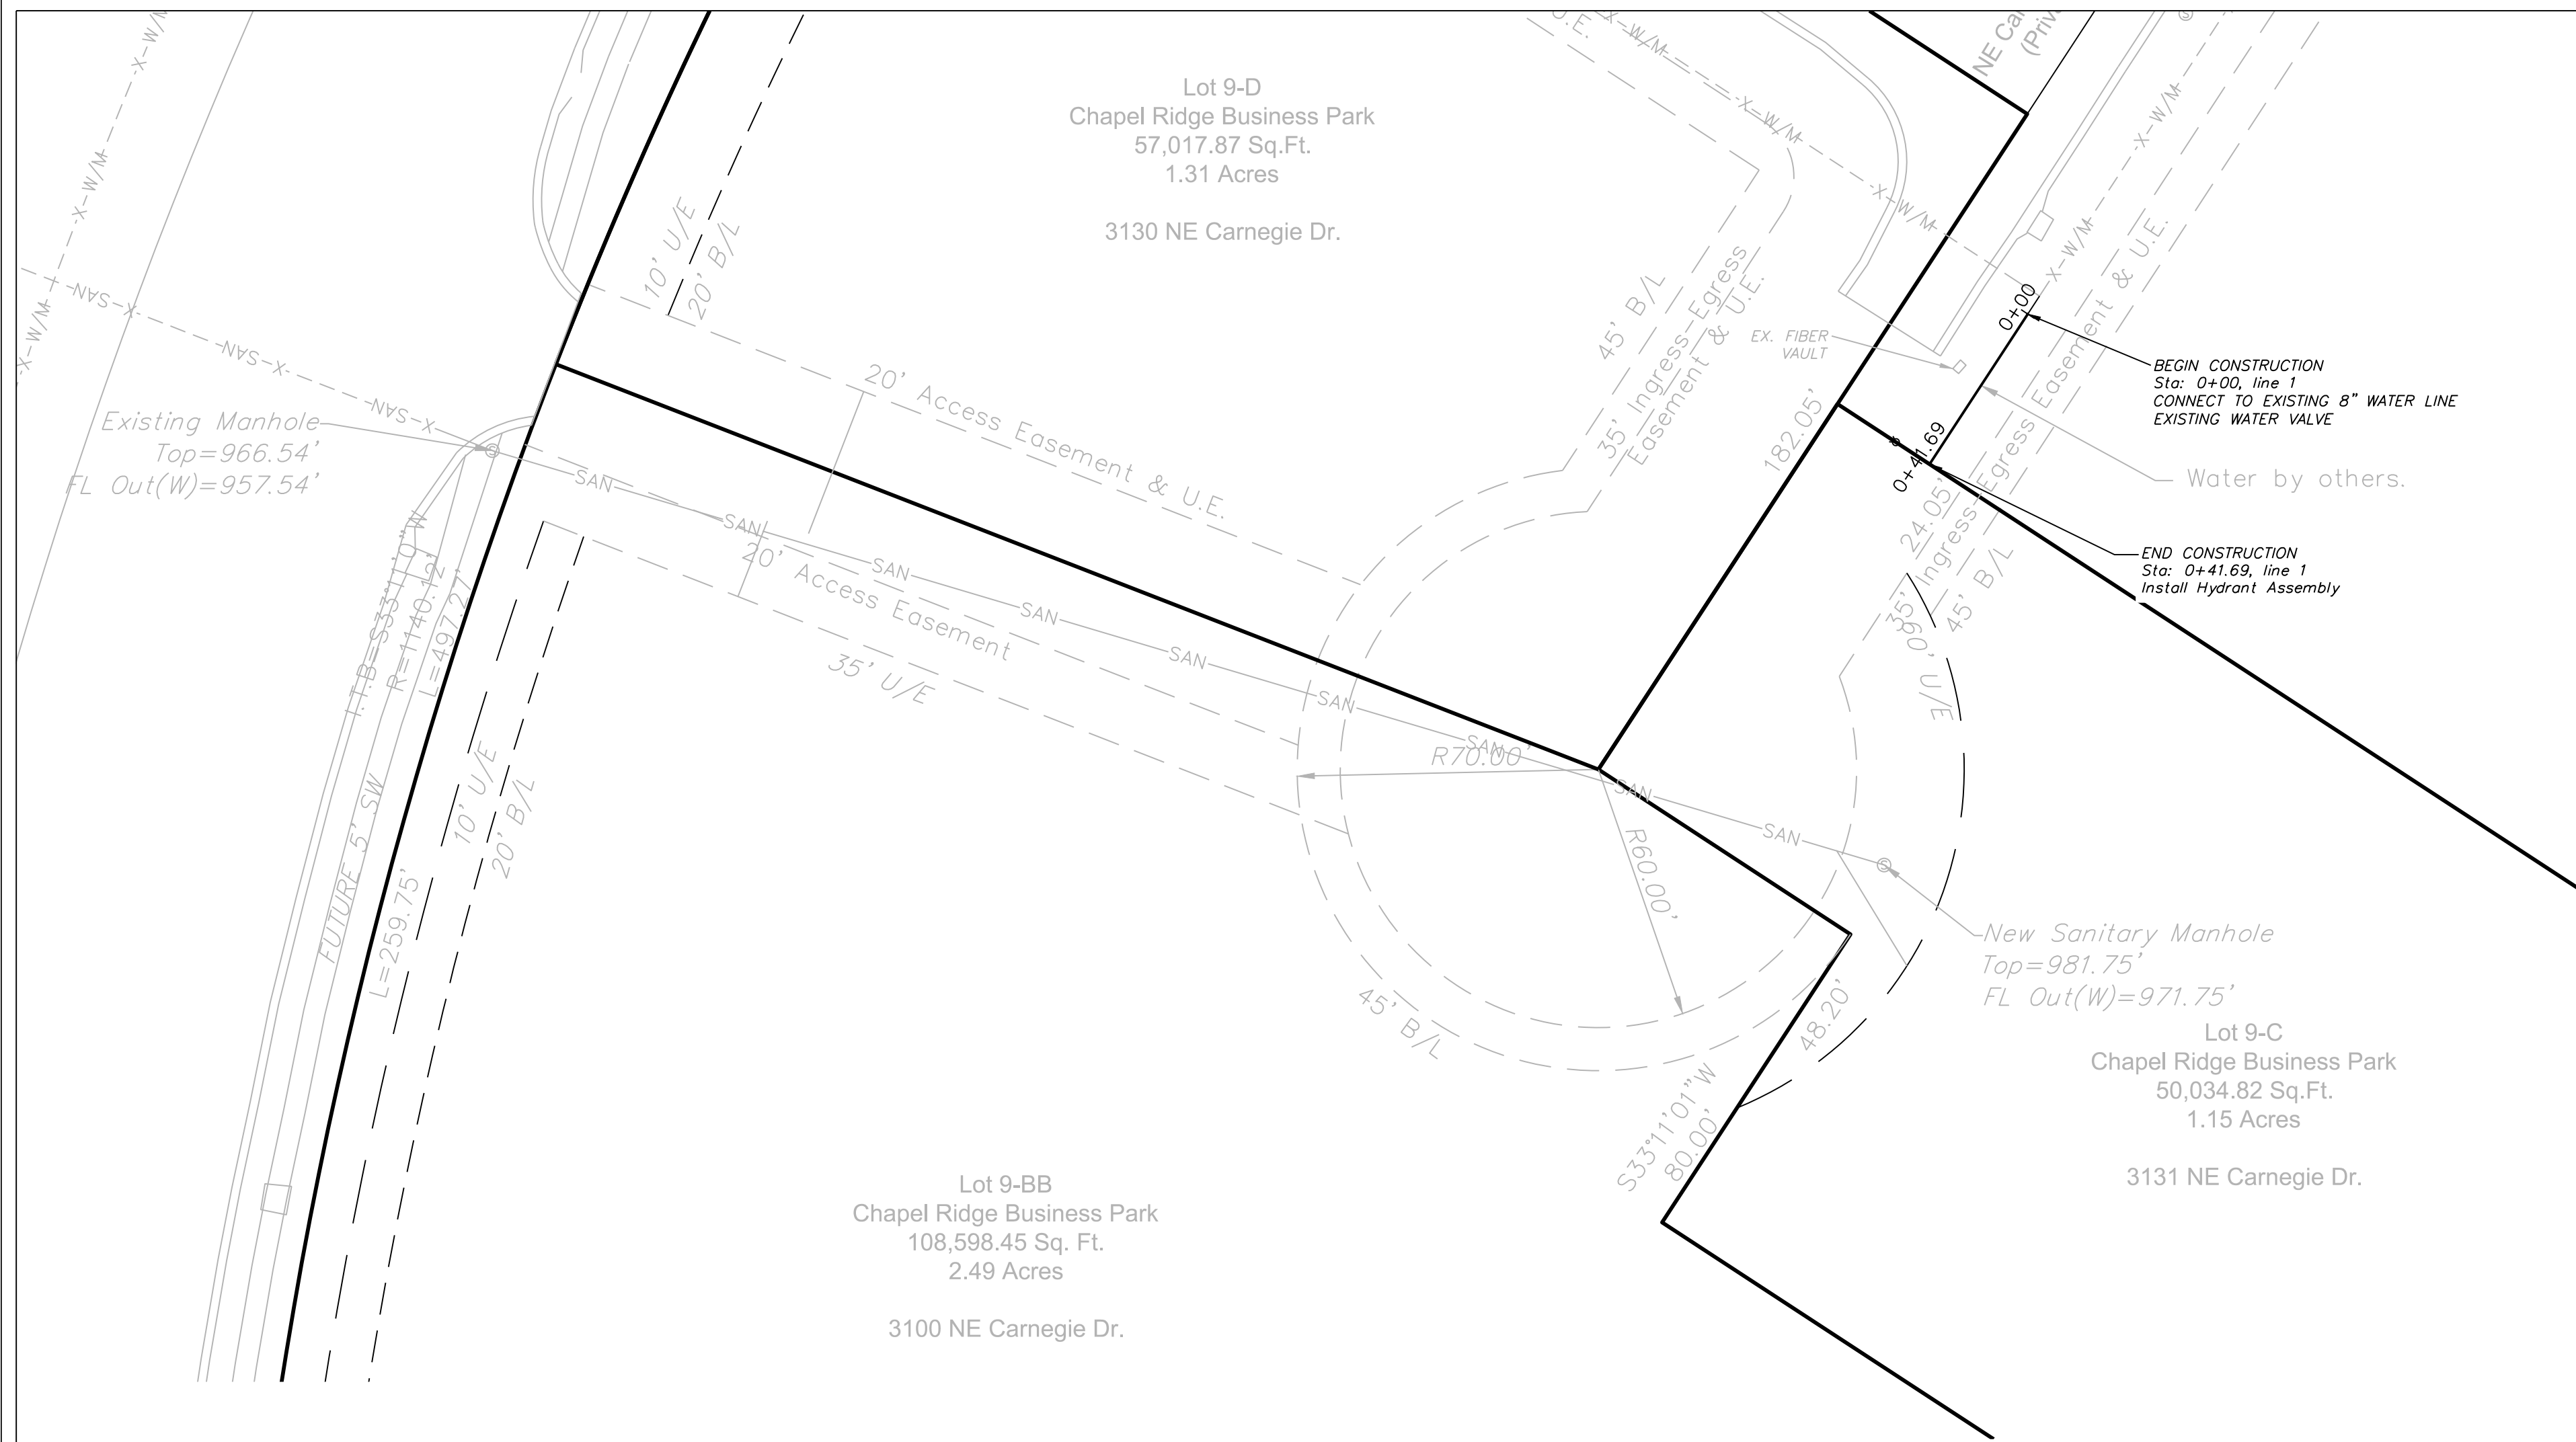
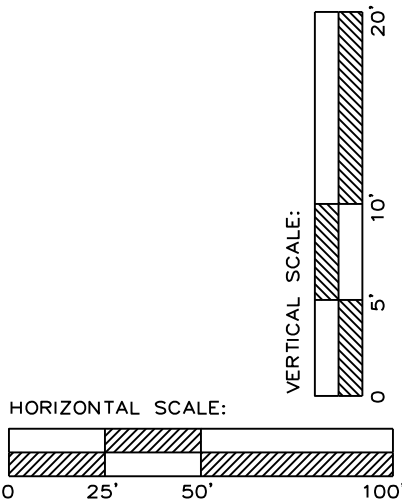


WATER PLAN & PROFILE
SCALE: 1" = 50'

NOTE:

WATER MAINS SHALL NOT EXCEED
7 FEET IN DEPTH AS MEASURED
TO THE TOP OF THE PIPE.

WATER LINE 1

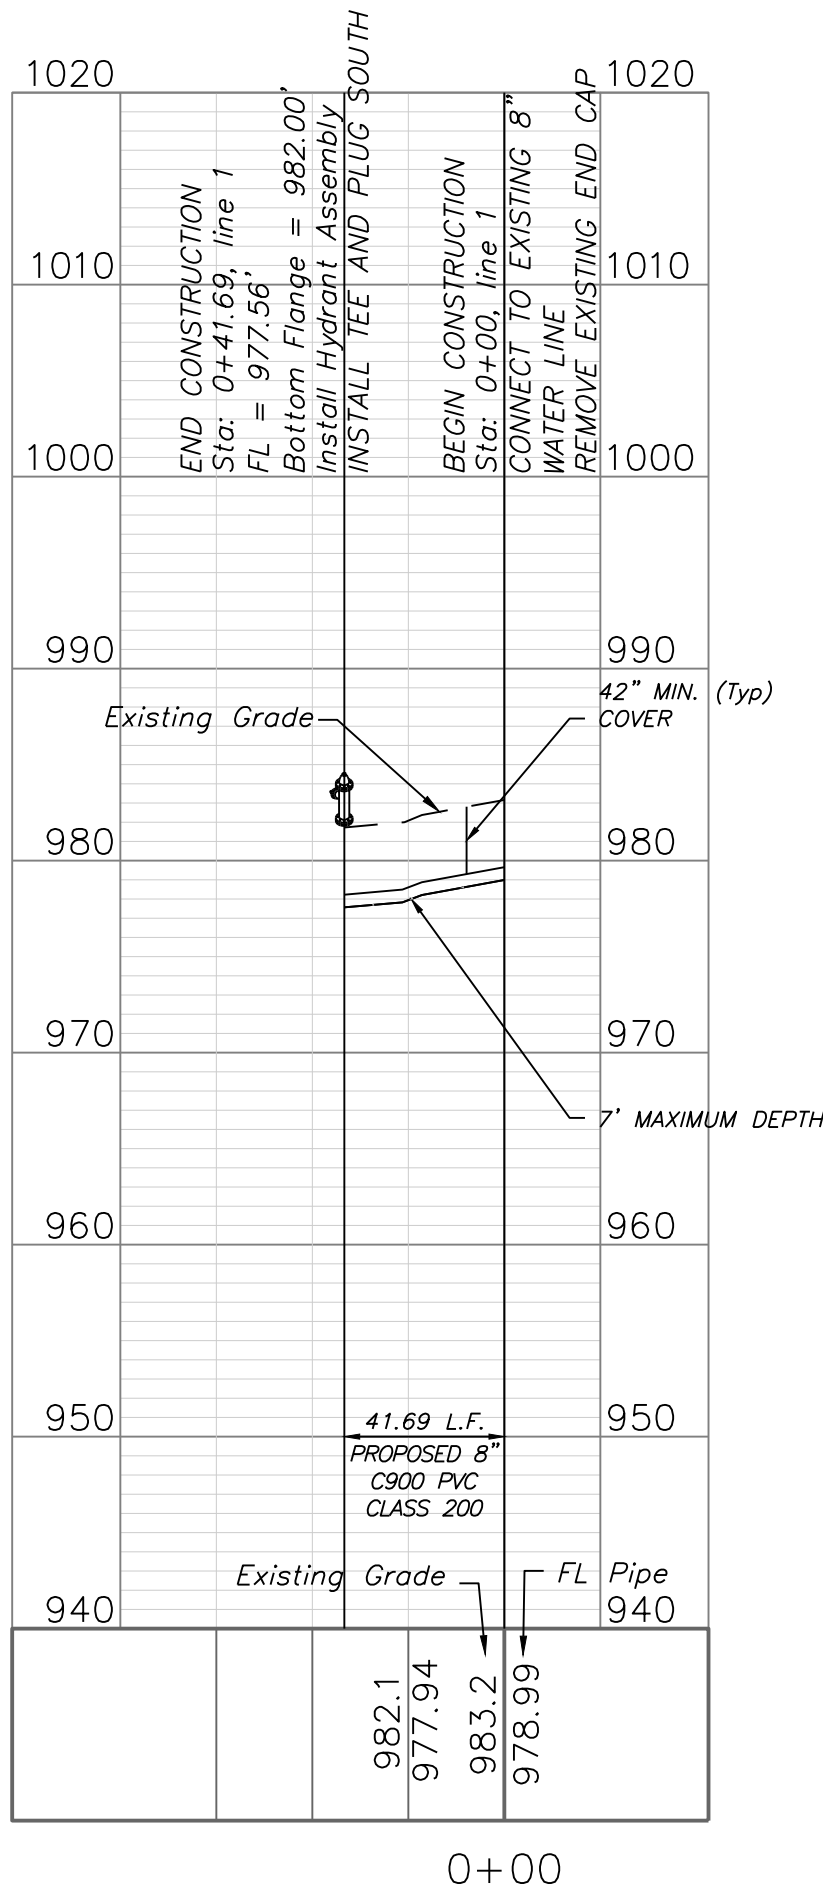

RELEASE FOR
CONSTRUCTION
AS NOTED ON PLANS REVIEW
DEVELOPMENT SERVICES
LEE'S SUMMIT, MISSOURI

03/31/2020

Water Line Plan and Profile
Construction Plans for:
Chapel Ridge Business Park
A Replat of Lots 9-A, 9-B, & Tract A9
Section 17, Township 48 North, Range 31 West
Lee's Summit, Jackson County, Missouri

Project:
CHAPEL RIDGE LOT
9-C

Date:
February 11, 2020

Professional Registration
Missouri
Engineering 2005002186-D
Surveying 2005008319-D
Kansas
Engineering E-1695
Surveying LS-218
Oklahoma
Engineering 6254
Nebraska
Engineering CA2821

Chapel Ridge Business Park
A Replat of Lots 9-A, 9-B, & Tract A9
Section 17, Township 48 North, Range 31 West
Lee's Summit, Jackson County, Missouri

Matthew J. Schlicht
MO PE 2006019708
KS PE 19071
OK PE 25226
NE PE E-14335

REVISIONS

C. 502