
	
GOLDEN SANDS GENERAL CONTRACTORS	
RMTA	
<p>2000 SHAWNEE MISSION PARKWAY STE 100 • SHAWNEE WOODS, KS 66205</p> <p>TEL 816 502 1500 FAX 816 842 1878</p>	
<p>REES MASILIONIS TURLEY ARCHITECTURE, LLC MISSOURI CERTIFICATE OF AUTHORITY # 00918</p>	
<p>MATTHEW MASILIONIS - ARCHITECT MISSOURI # A-6005</p>	
<p>I have prepared the drawings and assume responsibility for the sheets numbered with an "A" prefix for the project named below.</p> <p>Other drawings and specifications attached for the above-mentioned project have been by and are the responsibility of the licensed engineer whose stamp and firm appear on that sheet.</p> <p>The Architect is not responsible for the design of the mechanical, electrical, plumbing, civil, landscaping, structural, signage (not specified), fire sprinkler or fire suppression systems, and does not take responsibility for the compliance of these areas with the laws of the above governmental entities. The architect is not responsible for materials, components or equipment, as well as the method in which they are installed on the project by others. The Architect is not hired or responsible for certification, during construction or upon completion of construction. The Architect is not responsible for improper operation due to faulty installation or product failure during construction or after completion of construction when operation has begun by the landlord or tenant.</p> <p>The licensed professional whose stamp appears on sheets other than those specifically noted above shall be responsible for those items in paragraph three.</p>	
<p>PROJECT</p> <p>BLUE PARKWAY ST. JEFFERSON ST. DRIVE-UP ATM</p>	
<p>276 SW BLUE PARKWAY LEE'S SUMMIT, MISSOURI 64063</p>	
<p>SHEET TITLE</p> <p>COVER SHEET</p>	
<p>PROJECT NUMBER</p> <p>2019033.060</p>	
<p>SHEET AUTHOR</p> <p>TEM</p>	
<p>CHECKED BY</p> <p>RAB</p>	
<p>DATE</p> <p>NOVEMBER 13, 2019</p>	
<p>SHEET NUMBER</p> <p>A00</p>	<p>RMTA/BIZ</p>

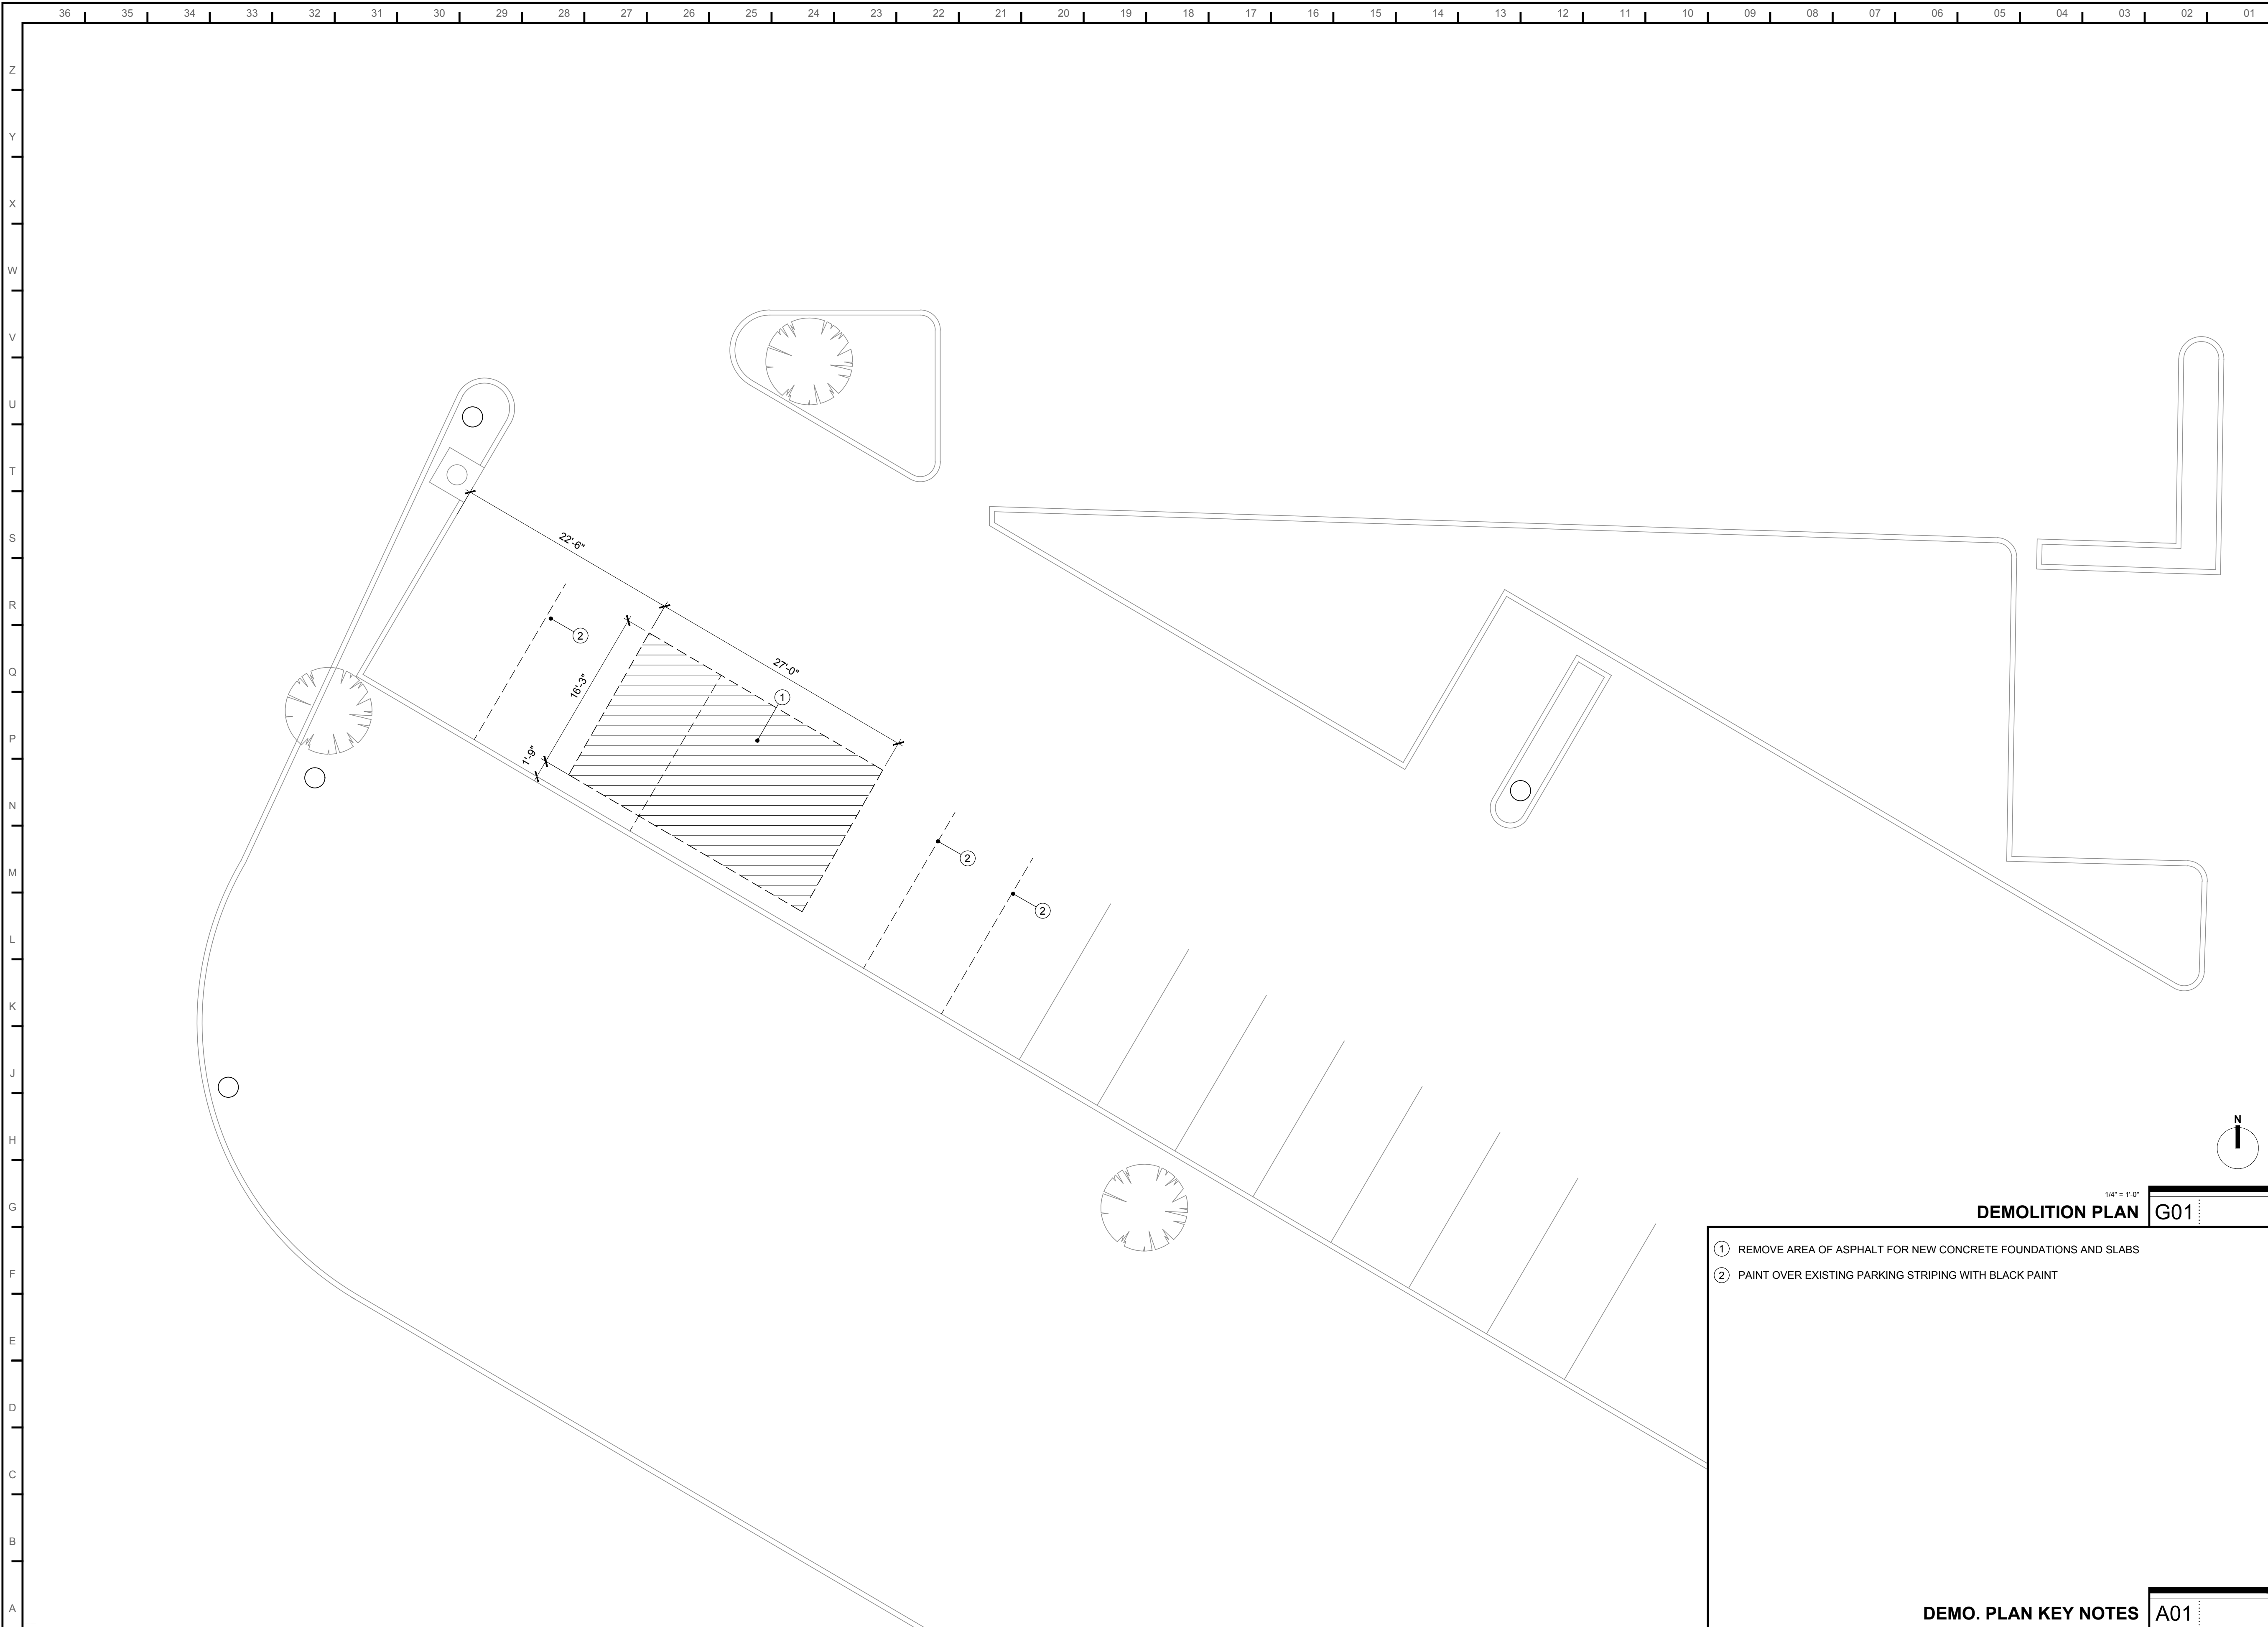

DEMOLITION PLAN G01

- 1 REMOVE AREA OF ASPHALT FOR NEW CONCRETE FOUNDATIONS AND SLABS
- 2 PAINT OVER EXISTING PARKING STRIPING WITH BLACK PAINT

DEMO. PLAN KEY NOTES A01



GOLDEN SANDS
GENERAL CONTRACTORS

RMTA

2000 SHAWNEE MISSION PARKWAY
STE 100 MISSION WOODS, KS 66205
TEL 816 502 1500 FAX 816 842 1878

REES MASIUNIS TURLEY ARCHITECTURE, LLC
MISSOURI CERTIFICATE OF AUTHORITY # 00918

MATTHEW MASIUNIS - ARCHITECT
MISSOURI # A-6005

I have prepared the drawings and assume responsibility for the sheets numbered with an "A" prefix for the project named below.
Other drawings and specifications attached for the above-mentioned project have been by and are the responsibility of the licensed engineer whose stamp and firm appear on that sheet.
The Architect is not responsible for the design of the mechanical, electrical, plumbing, civil, landscaping, structural, signage (not specified), fire sprinkler or fire suppression systems; and does not take responsibility for the compliance of these areas with the laws of the above governmental entities. The architect is not responsible for materials, components or equipment, as well as the method in which they are installed on the project by others. The Architect is not hired or responsible for certification, during construction or upon completion of construction. The Architect is not responsible for improper operation due to faulty installation or product failure during construction or after completion of construction when operation has begun by the landlord or tenant.
The licensed professional whose stamp appears on sheets other than those specifically noted above shall be responsible for those items in paragraph three.

PROJECT
**BLUE PARKWAY
& JEFFERSON ST.
DRIVE-UP ATM**

276 SW BLUE PARKWAY
LEE'S SUMMIT, MISSOURI 64083

SHEET TITLE
DEMOLITION PLAN

PROJECT NUMBER
2019033.060

SHEET AUTHOR
TEM

CHECKED BY
RAB


DATE
NOVEMBER 13, 2019

© 2019 Rees Masiunis Turley Architecture, LLC
All rights reserved. No part of this document may be reproduced or utilized in any form without the prior written authorization of Rees Masiunis Turley Architecture, LLC.


SHEET NUMBER

A10

RMTA.BIZ

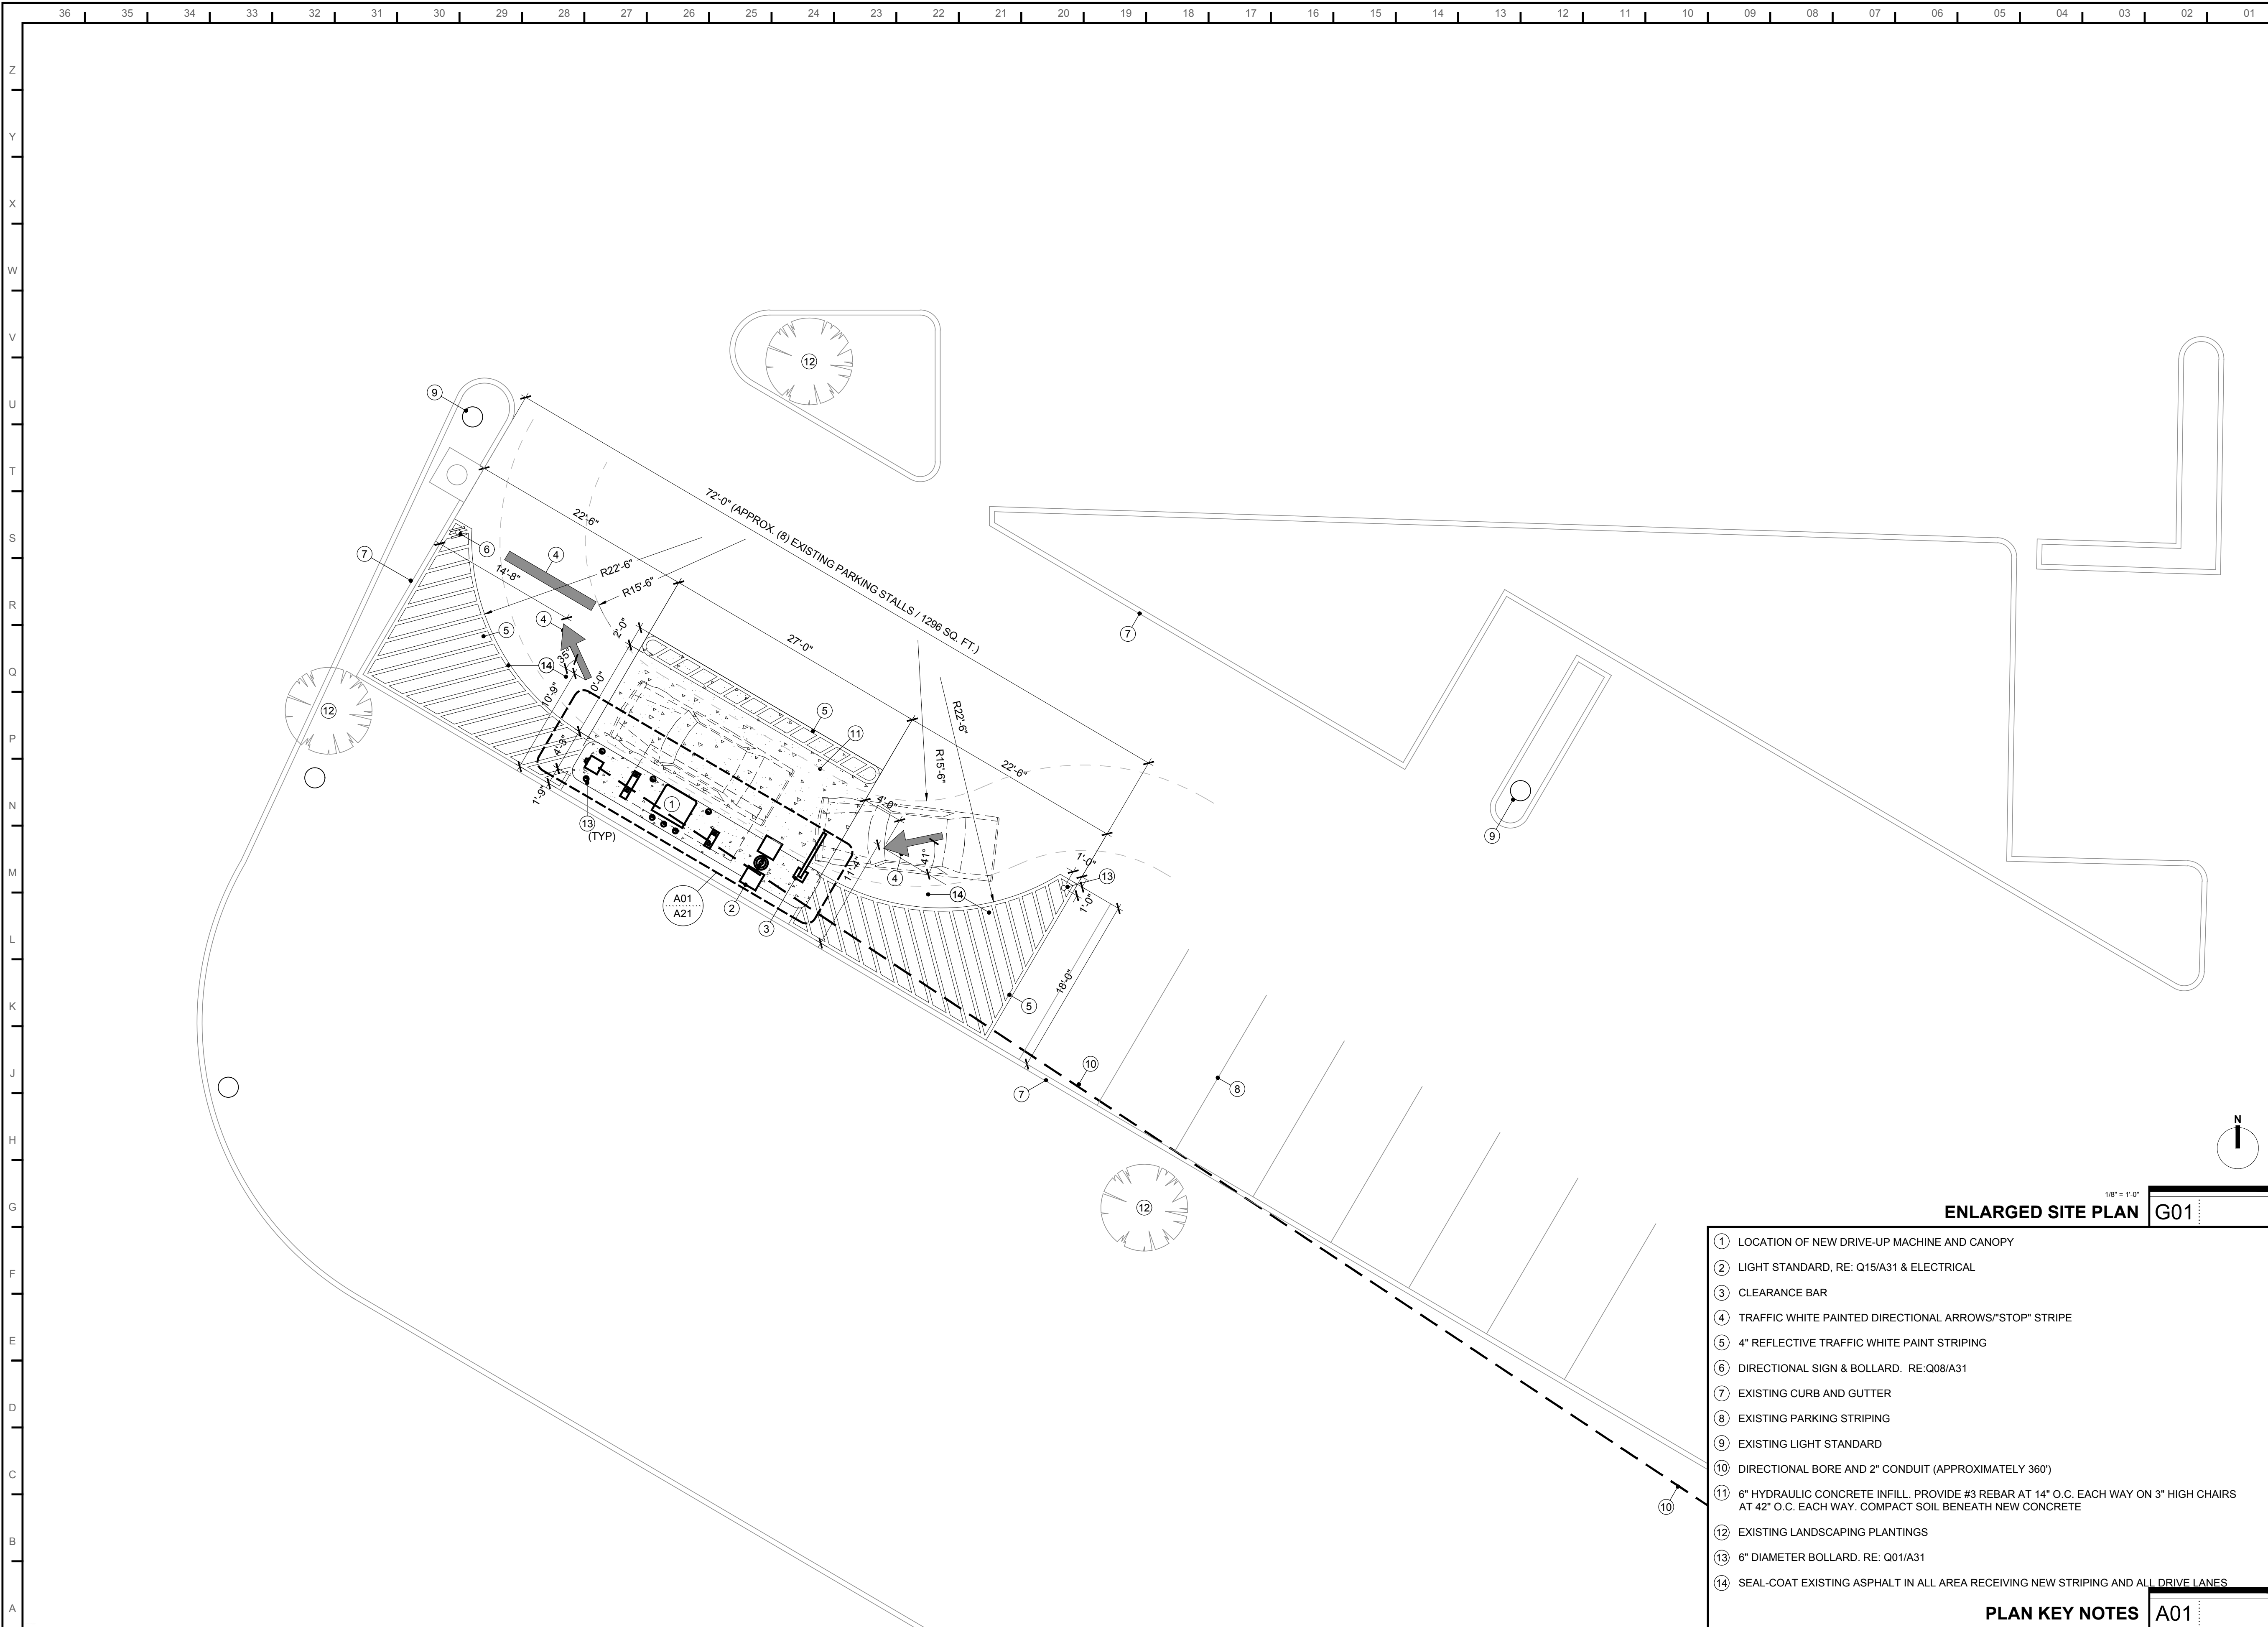

- 1 LOCATION OF NEW DRIVE-UP MACHINE AND CANOPY
- 2 LIGHT STANDARD, RE: Q15/A31 & ELECTRICAL
- 3 CLEARANCE BAR
- 4 TRAFFIC WHITE PAINTED DIRECTIONAL ARROWS/"STOP" STRIPE
- 5 4" REFLECTIVE TRAFFIC WHITE PAINT STRIPING
- 6 DIRECTIONAL SIGN & BOLLARD. RE:Q08/A31
- 7 EXISTING CURB AND GUTTER
- 8 EXISTING PARKING STRIPING
- 9 EXISTING LIGHT STANDARD
- 10 DIRECTIONAL BORE AND 2" CONDUIT (APPROXIMATELY 360°)
- 11 6" HYDRAULIC CONCRETE INFILL. PROVIDE #3 REBAR AT 14" O.C. EACH WAY ON 3" HIGH CHAIRS AT 42" O.C. EACH WAY. COMPACT SOIL BENEATH NEW CONCRETE
- 12 EXISTING LANDSCAPING PLANTINGS
- 13 6" DIAMETER BOLLARD. RE: Q01/A31
- 14 SEAL-COAT EXISTING ASPHALT IN ALL AREA RECEIVING NEW STRIPING AND ALL DRIVE LANES

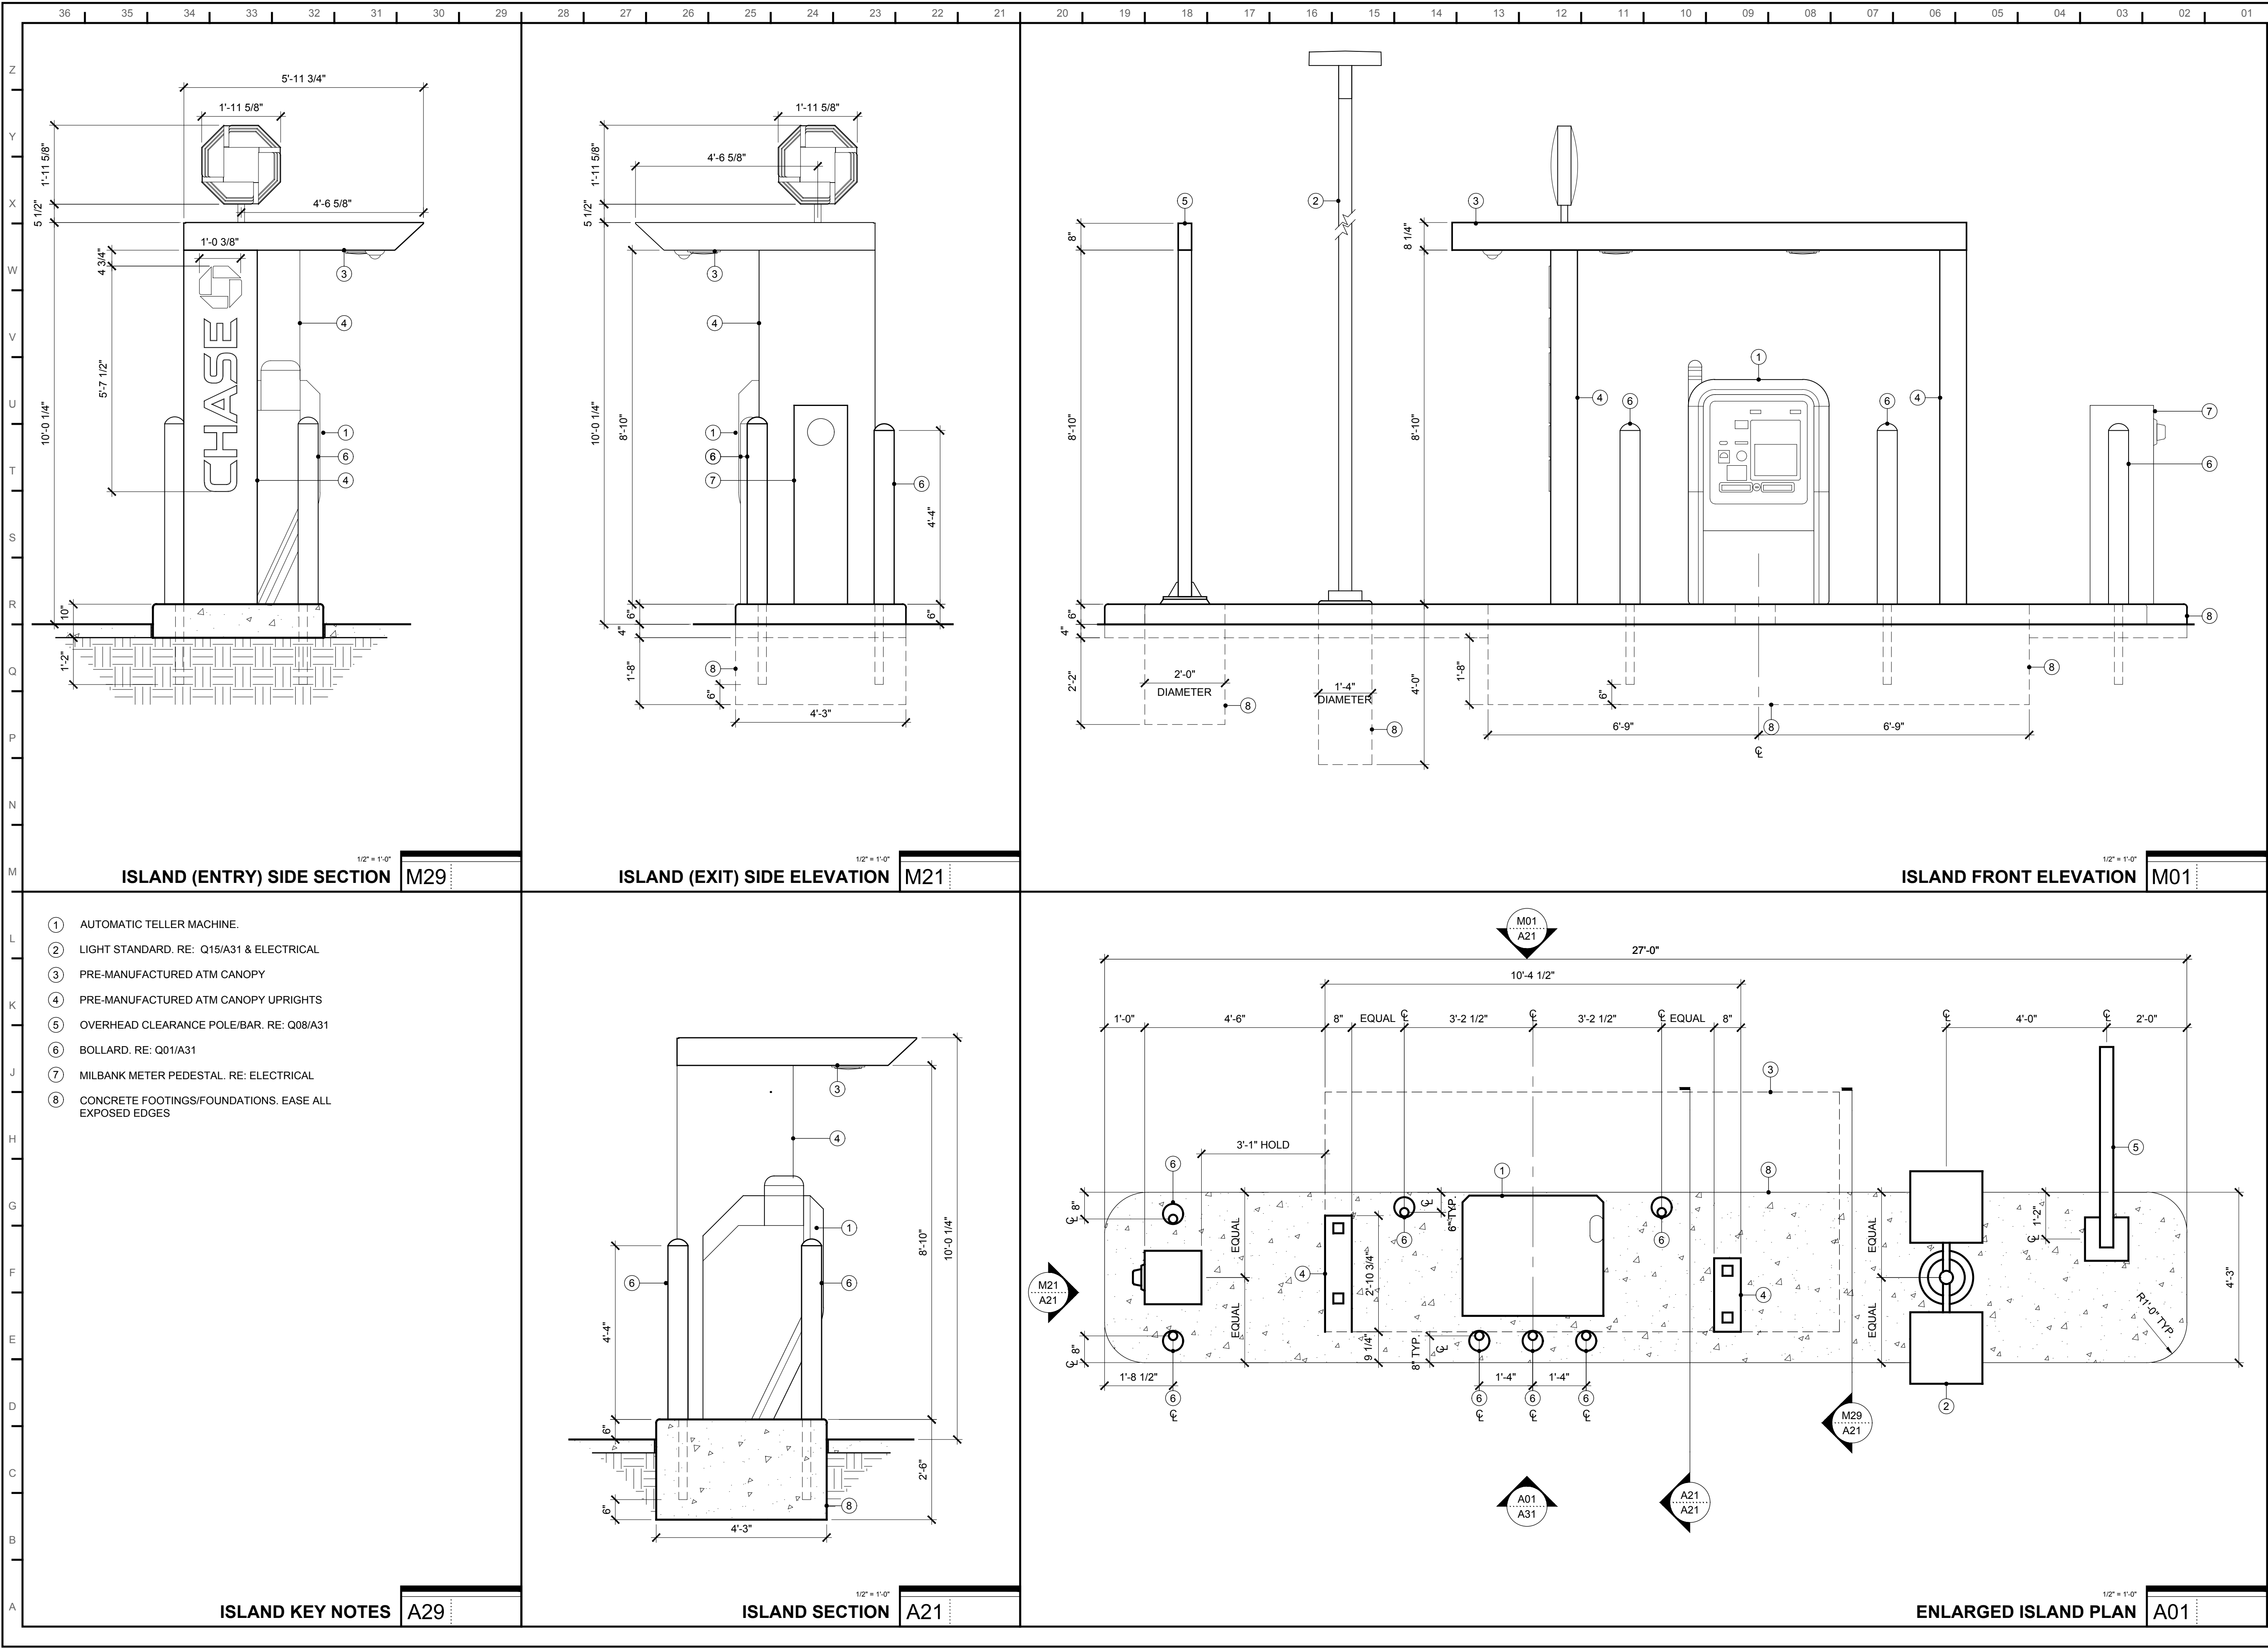



RMTA

REES MASILIONIS TURLEY ARCHITECTURE, LLC
MISSOURI CERTIFICATE OF AUTHORITY # 00918

MATTHEW MASILIONIS - ARCHITECT
MISSOURI # A-6005

I have prepared the drawings and assume responsibility for the sheets numbered with an "A" prefix for the project named below.

Other drawings and specifications attached for the above-mentioned project have been by and are the responsibility of the licensed engineer whose stamp and firm appear on that sheet.

The Architect is not responsible for the design of the mechanical, electrical, plumbing, civil, landscaping, structural, signage (not specified), fire sprinkler or fire suppression systems; and does not take responsibility for the compliance of these areas with the laws of the above governmental entities. The architect is not responsible for materials, components or equipment, as well as the method in which they are installed on the project by others. The Architect is not hired or responsible for certification, during construction or upon completion of construction. The Architect is not responsible for the proper operation during or after installation or production failure during construction or after completion of construction when operation has begun by the landlord or tenant.

The licensed professional whose stamp appears on sheets other than those specifically noted above shall be responsible for those items in paragraph three.

PROJEC[®]

**BLUE PARKWAY
& JEFFERSON ST
DRIVE-UP ATM**

276 SW BLUE PARKWAY
LEE'S SUMMIT, MISSOURI 64063

SHEET TITLE
DETAILS

PROJECT NUMBER
2019033.060

SHEET AUTHOR

SHEET AUTHOR
TEM


CHECKED BY
RAB

DATE
NOVEMBER 13, 2019


© 2019 Rees Masilionis Turley Architecture, LLC
All rights reserved. No part of this document may be reproduced or utilized in any form without the prior written authorization of Rees Masilionis Turley Architecture, LLC.

SHEET NUMBER


A31

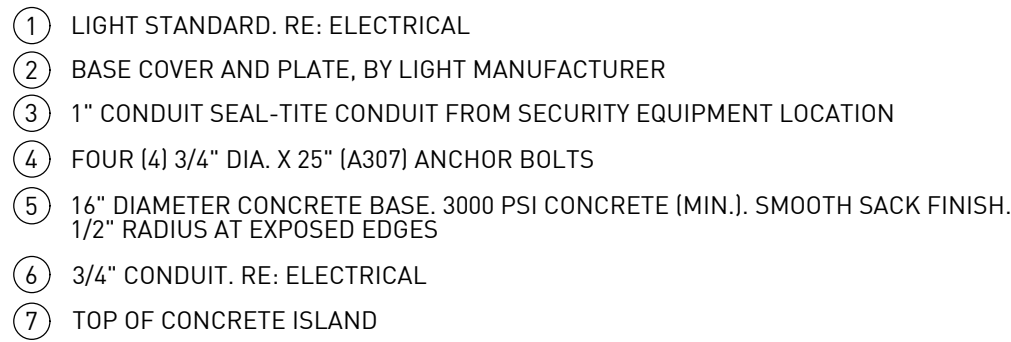

LIGHT POLE DETAILS | Q15

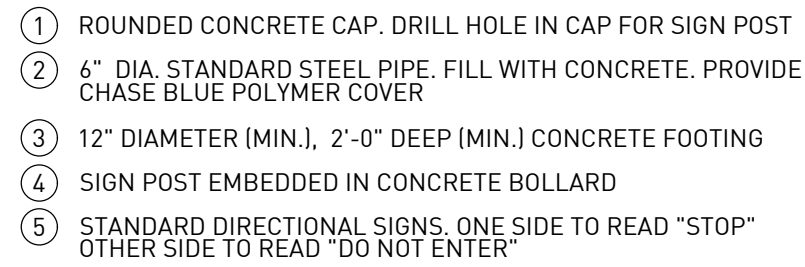

DIRECTIONAL SIGN DETAIL | Q08

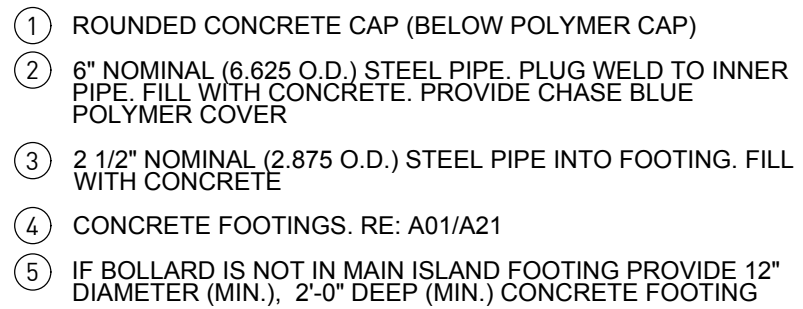

BOLLARD DETAIL | Q01

- ① AUTOMATIC TELLER MACHINE.
- ② LIGHT STANDARD. RE: Q15/A31 & ELECTRICAL
- ③ PRE-MANUFACTURED ATM CANOPY
- ④ PRE-MANUFACTURED ATM CANOPY UPRIGHTS
- ⑤ OVERHEAD CLEARANCE POLE/BAR. RE: Q08/A3
- ⑥ BOLLARD. RE: Q01/A31
- ⑦ MILBANK METER PEDESTAL. RE: ELECTRICAL
- ⑧ CONCRETE FOOTINGS/FOUNDATIONS. EASE AL EXPOSED EDGES



ISLAND REAR ELEVATION | A01

NOT USED | A23