




6 COPING DETAIL
A302 SCALE: 1-1/2" = 1'-0"

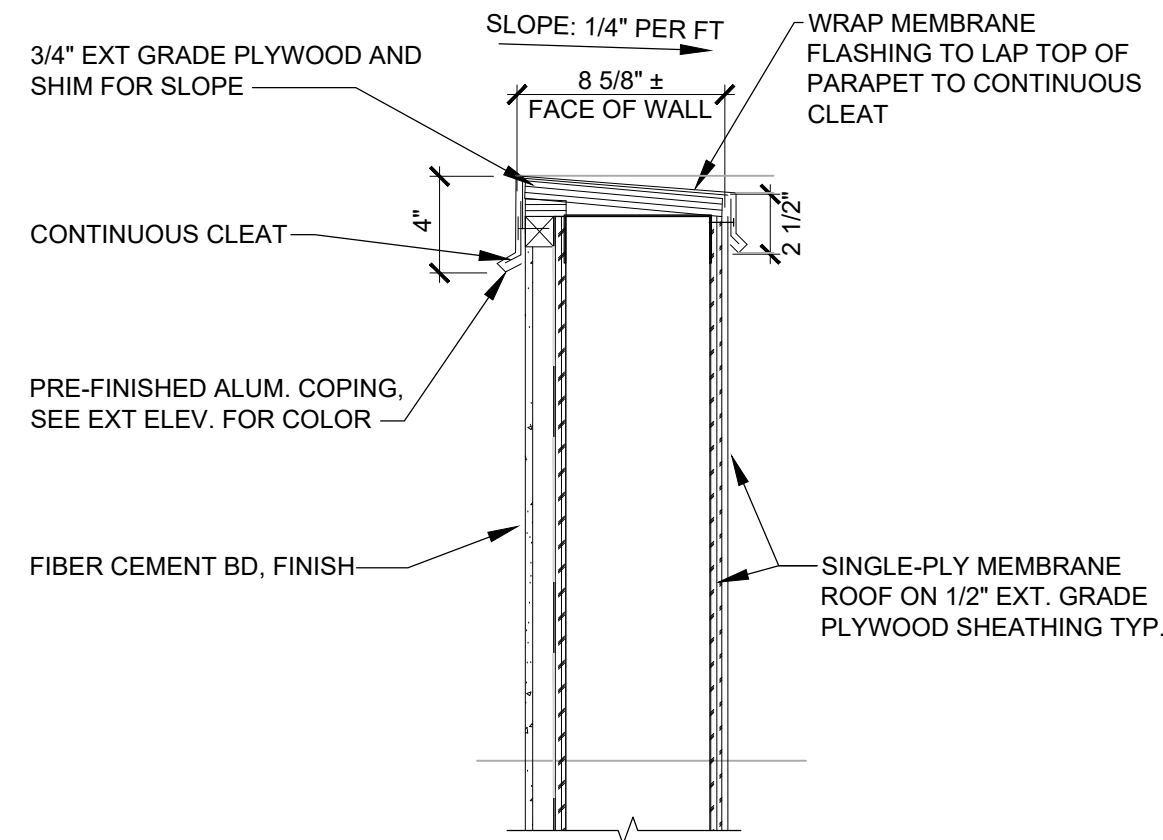


7 COPING DETAIL
A302 SCALE: 1-1/2" = 1'-0"

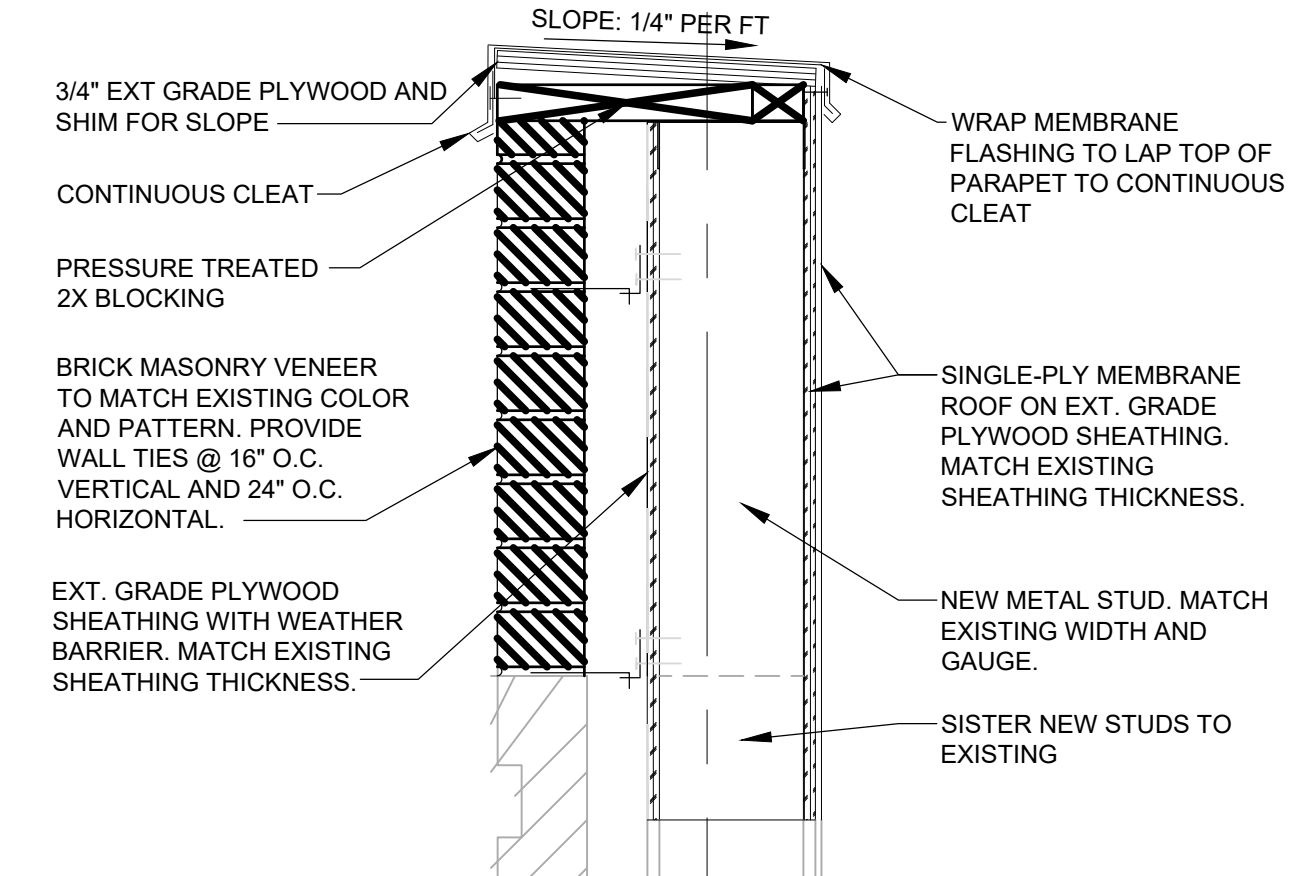


8 COPING DETAIL
A302 SCALE: 1-1/2" = 1'-0"

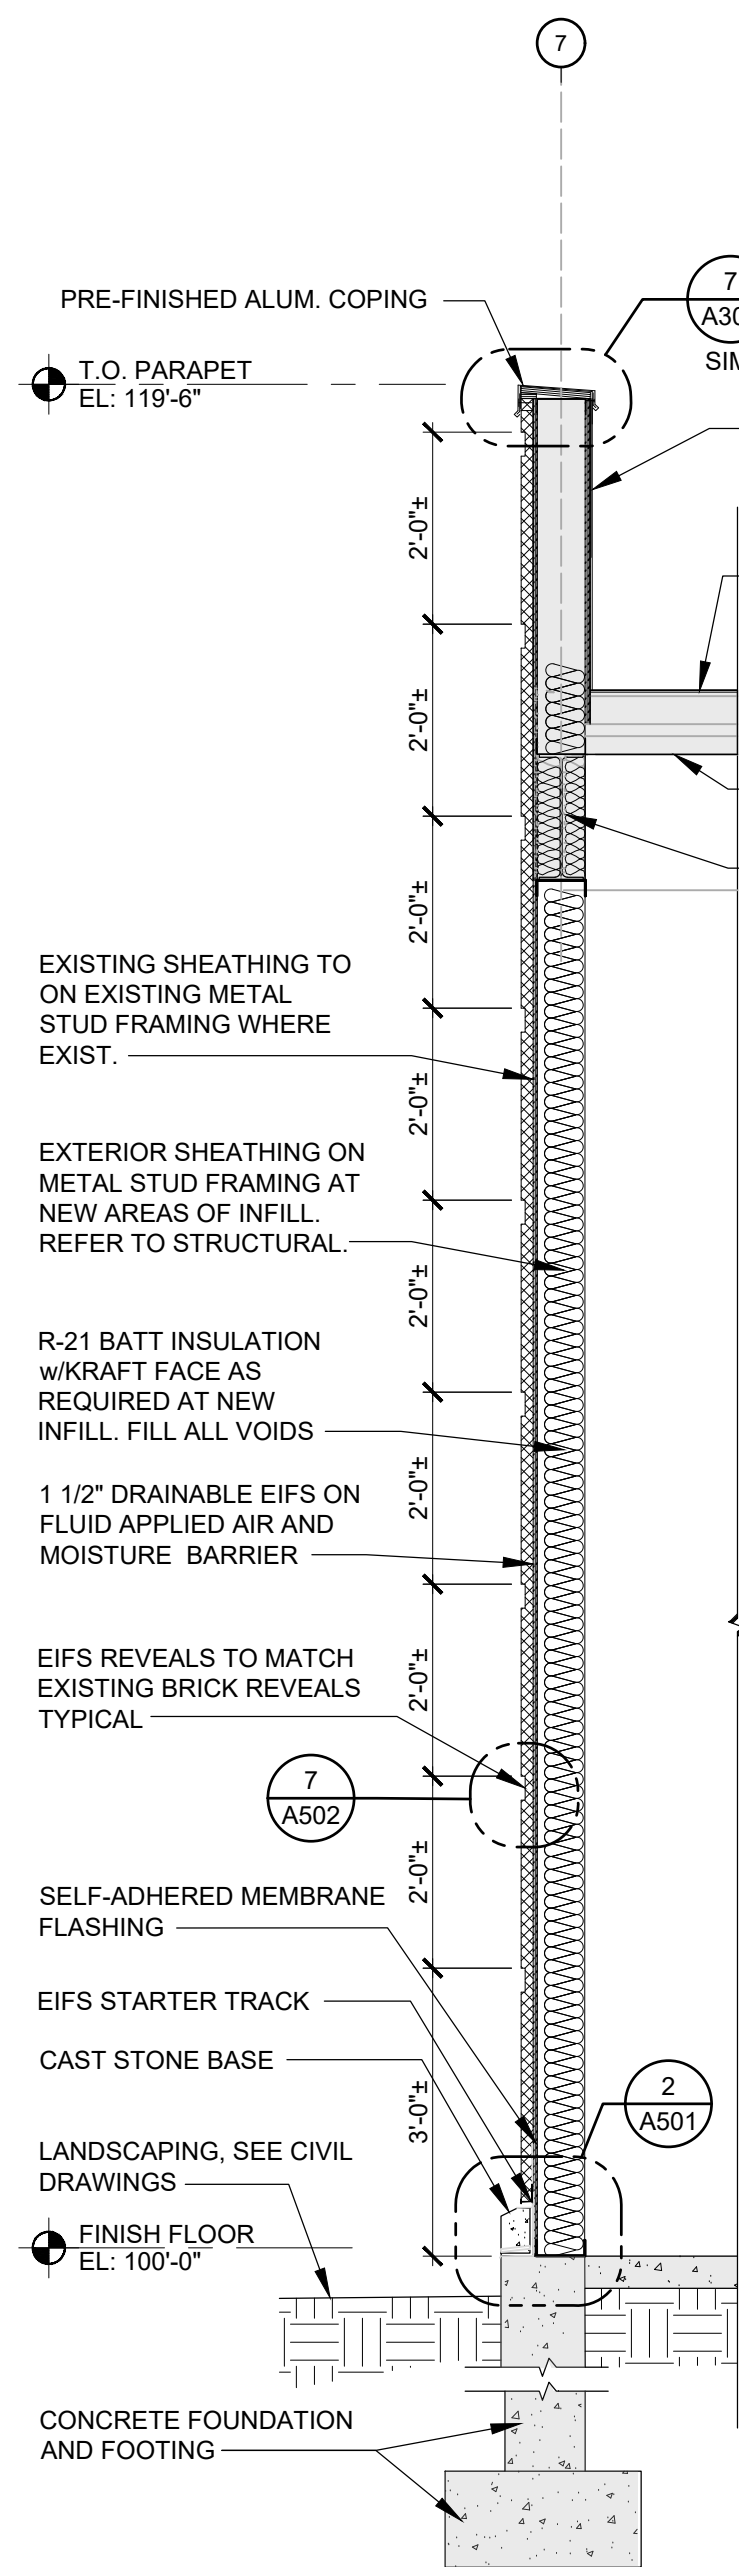


5 EIFS WALL SECTION
A302 SCALE: 1/2" = 1'-0"

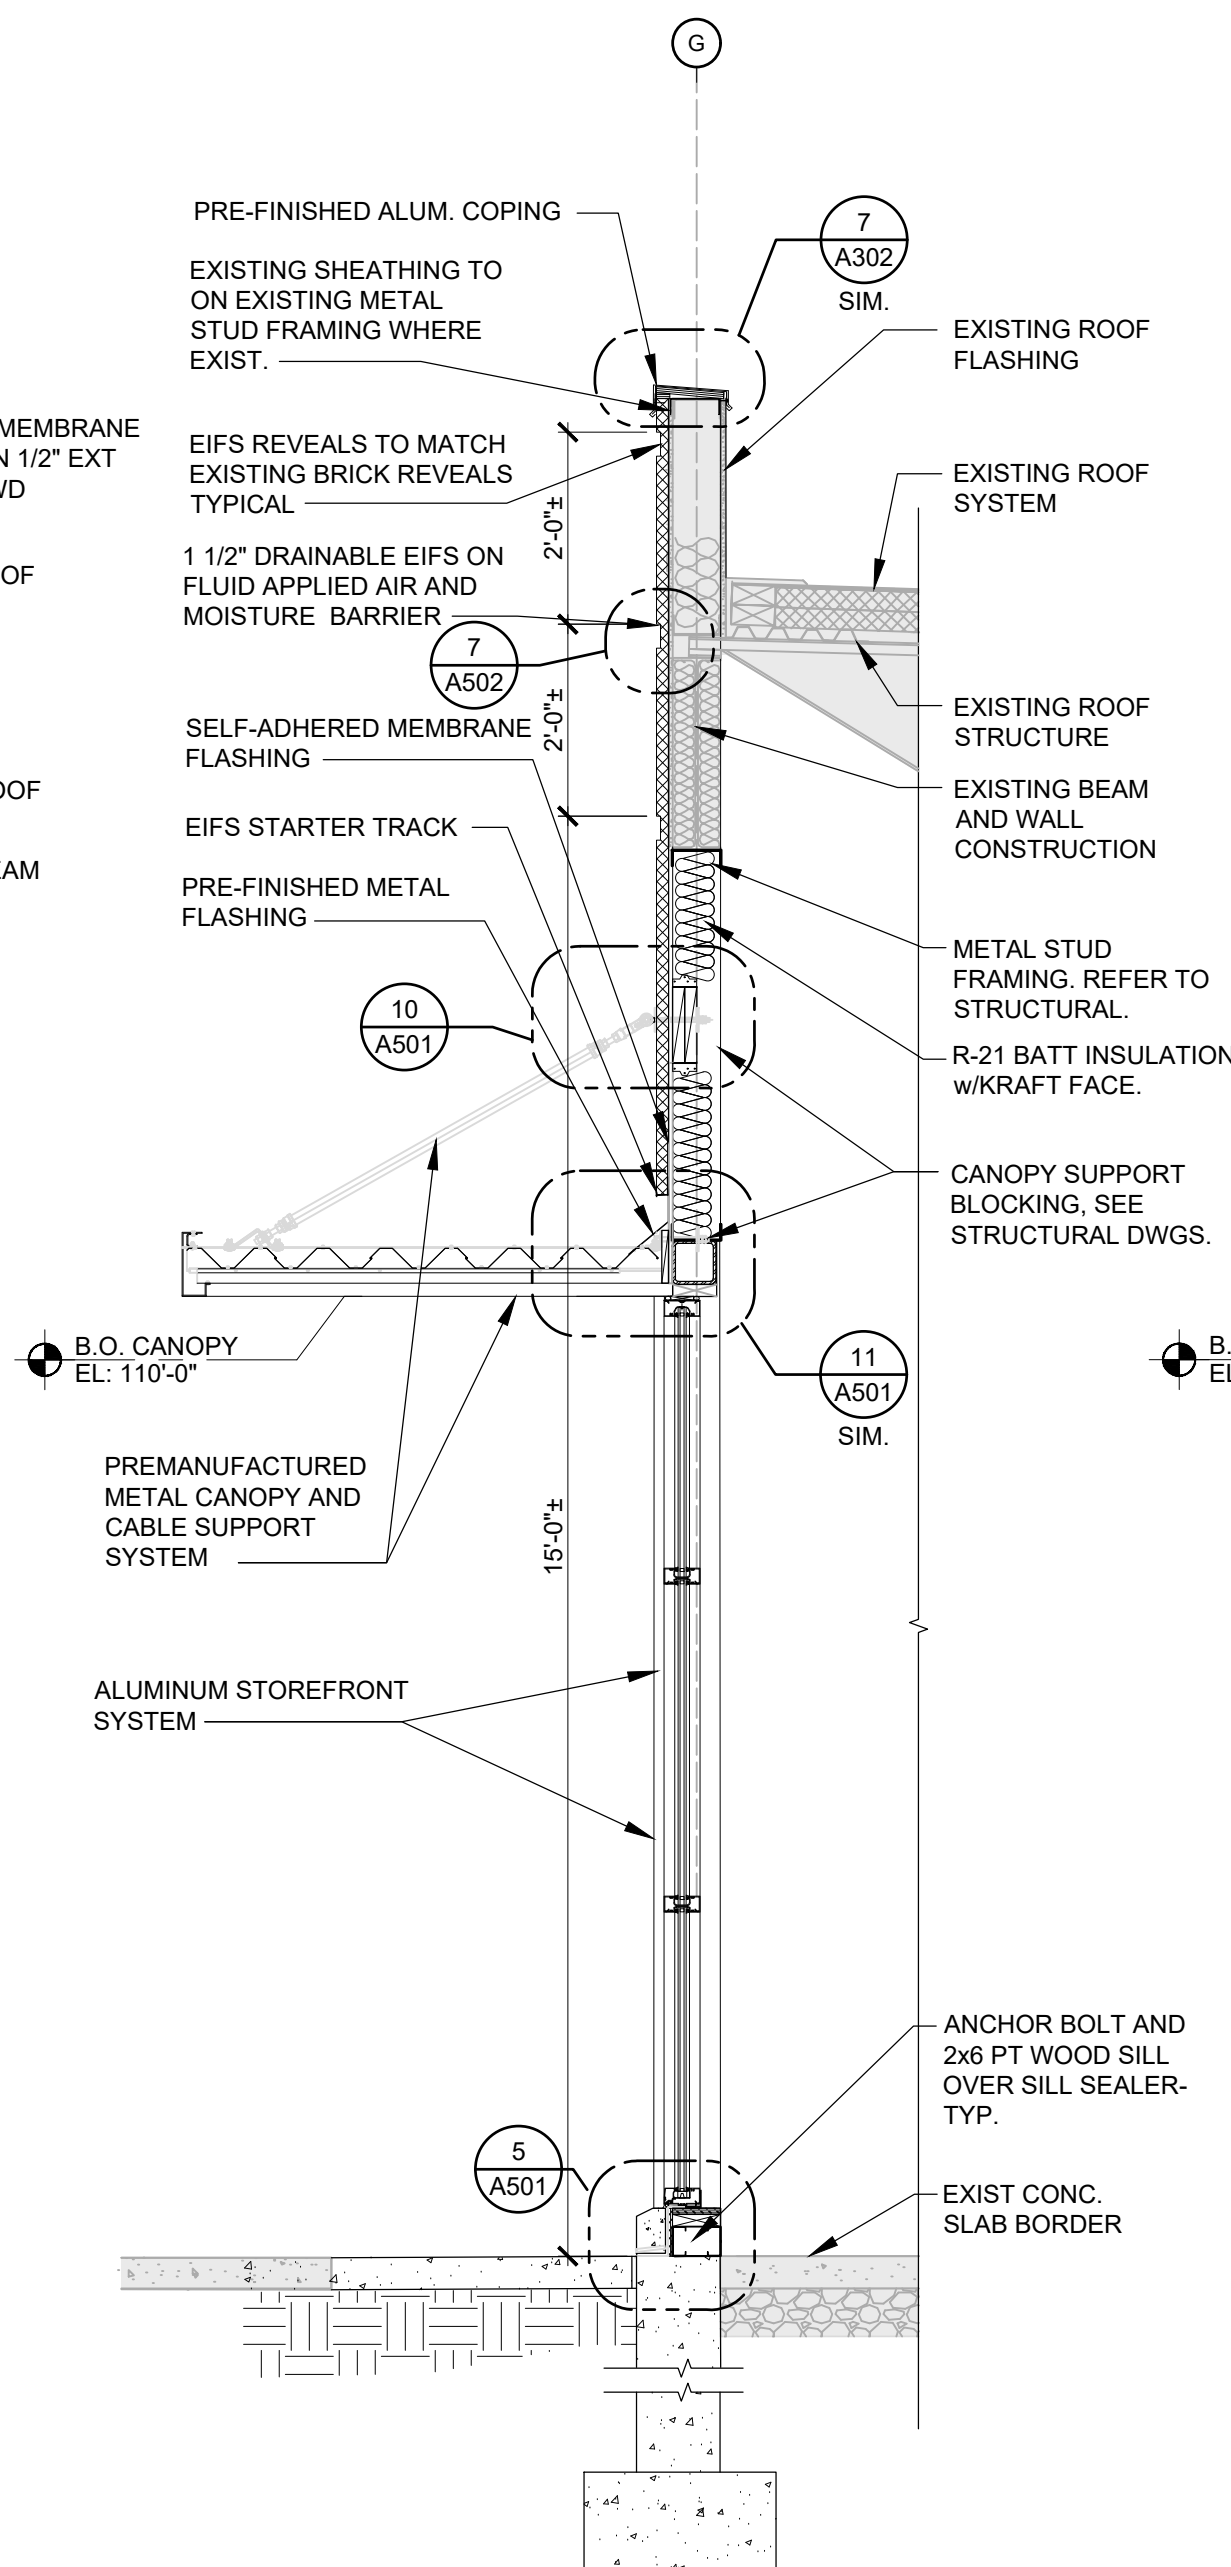


4 STOREFRONT W/EIFS WALL SECTION
A302 SCALE: 1/2" = 1'-0"

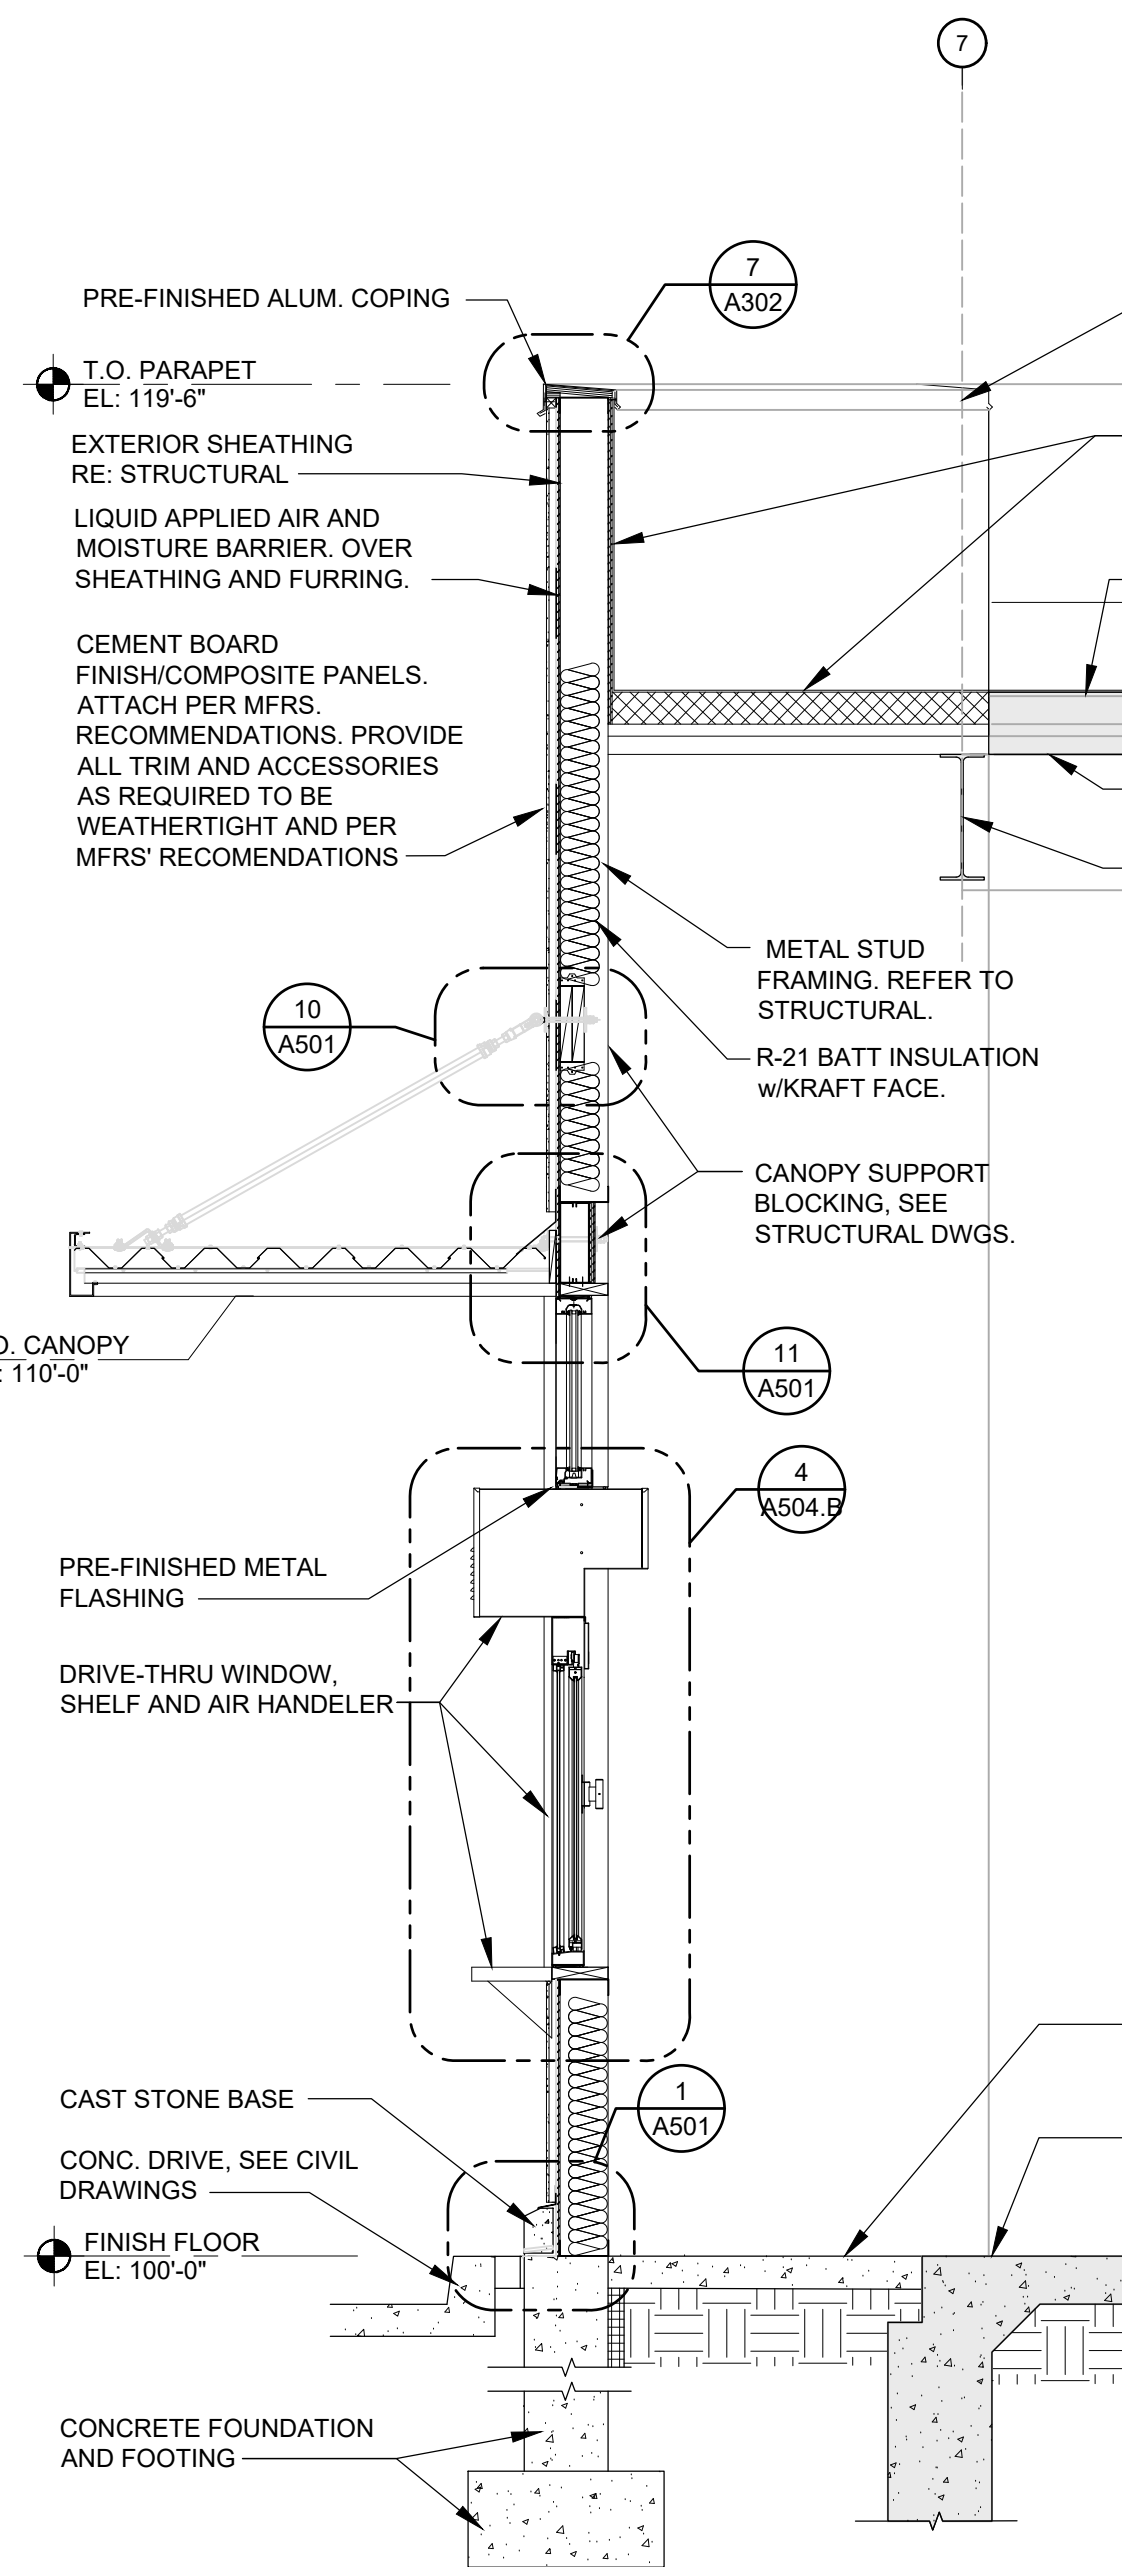

3 DRIVE-THRU WALL SECTION
A302 SCALE: 1/2" = 1'-0"

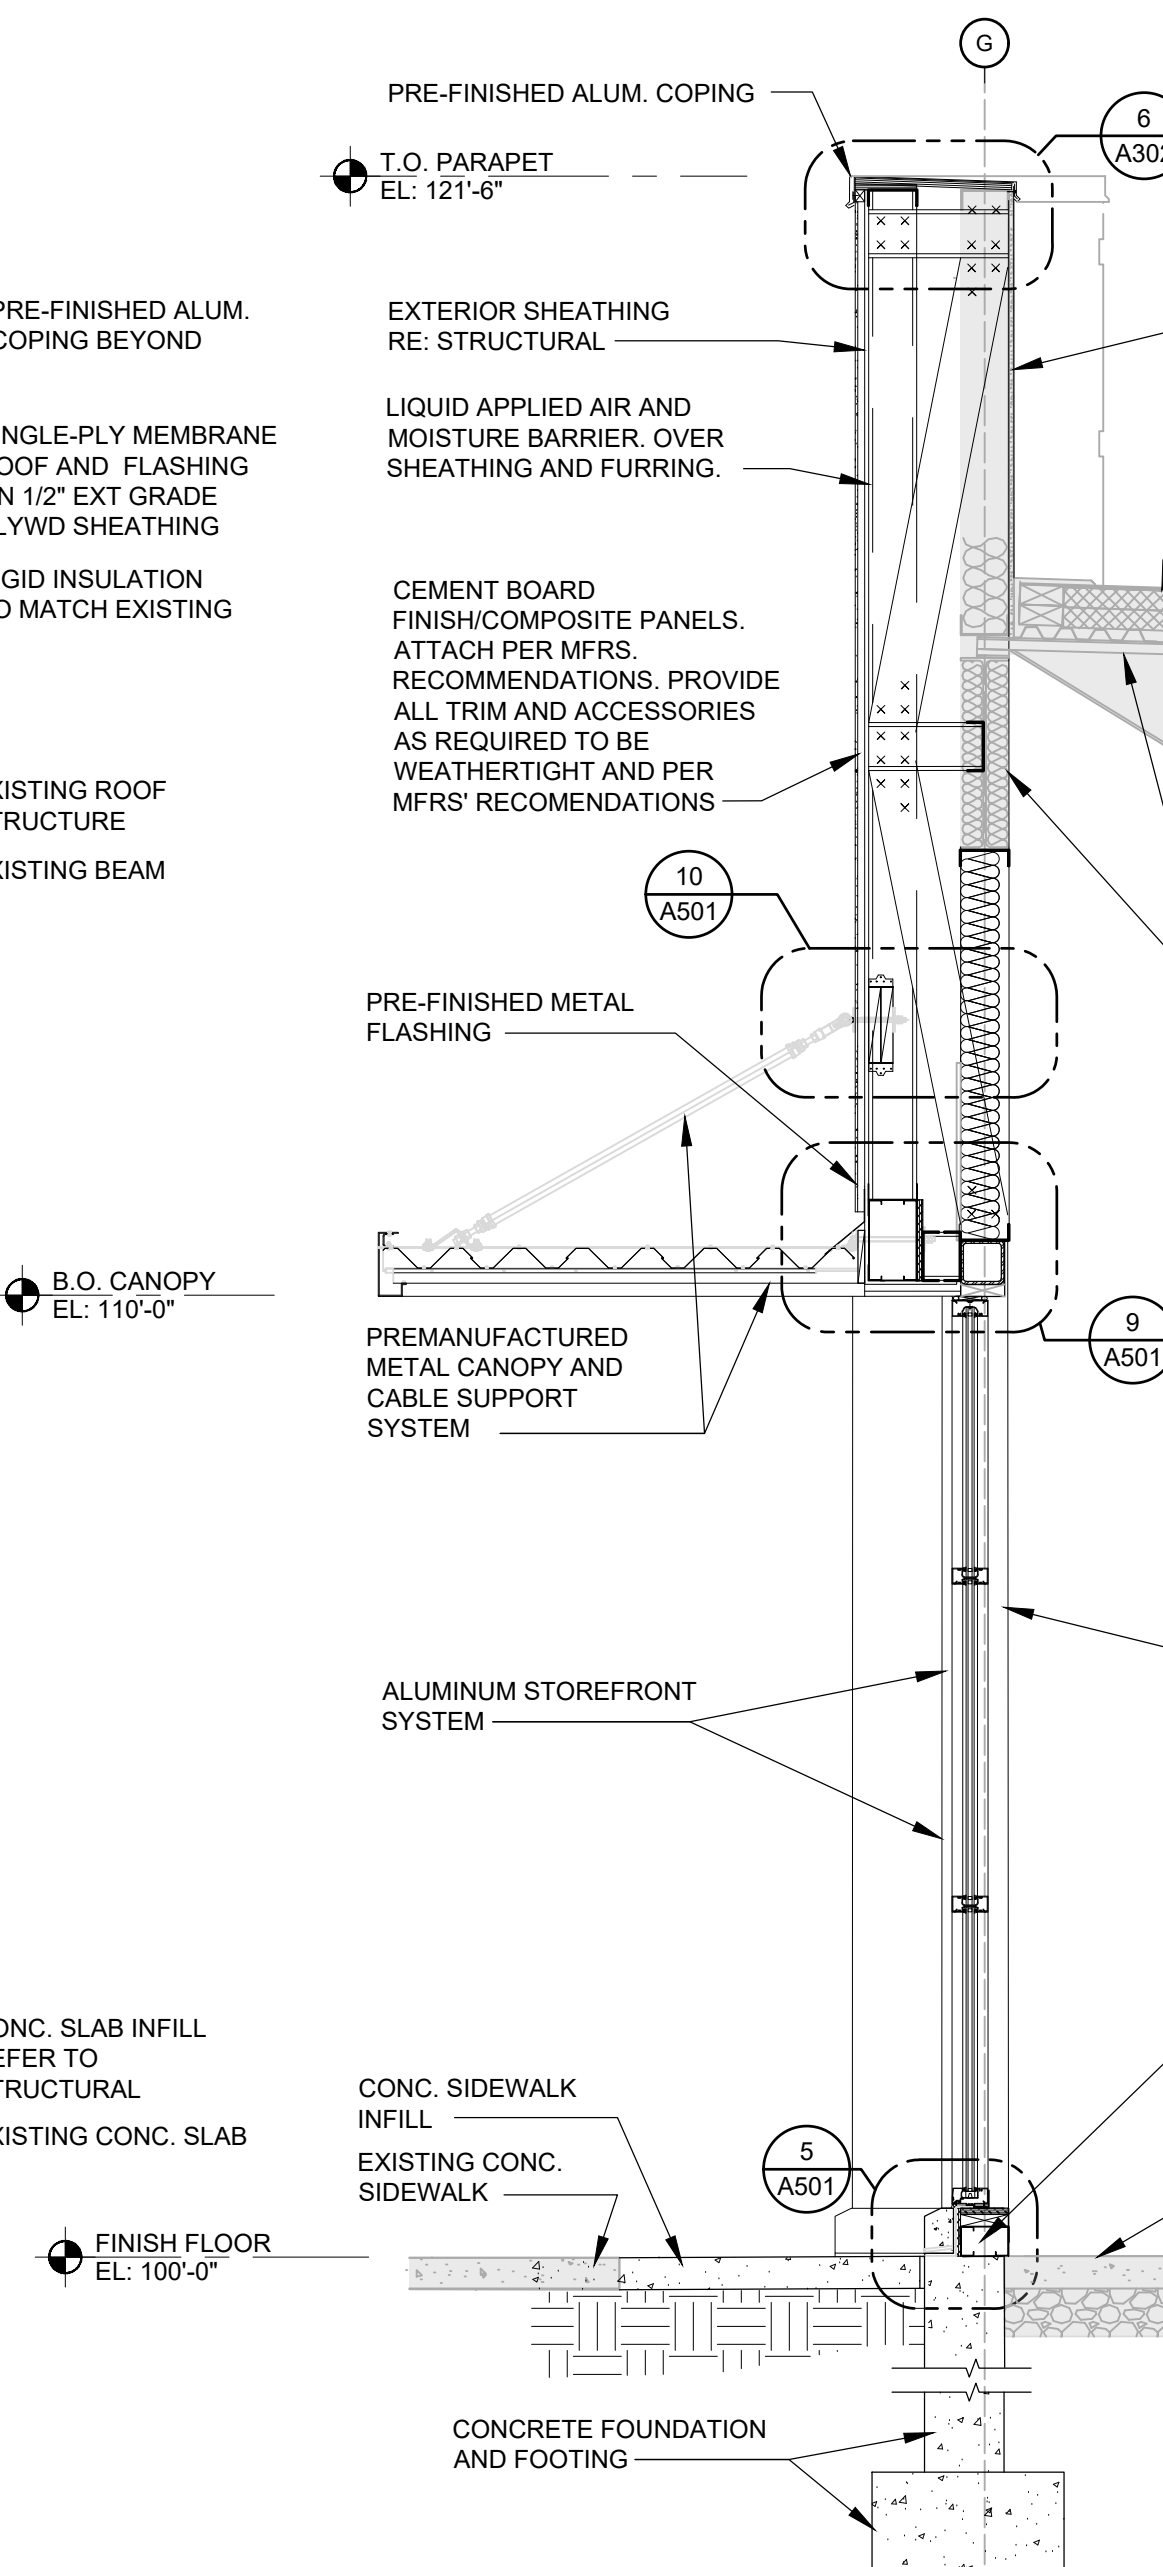


2 STOREFRONT WALL SECTION
A302 SCALE: 1/2" = 1'-0"

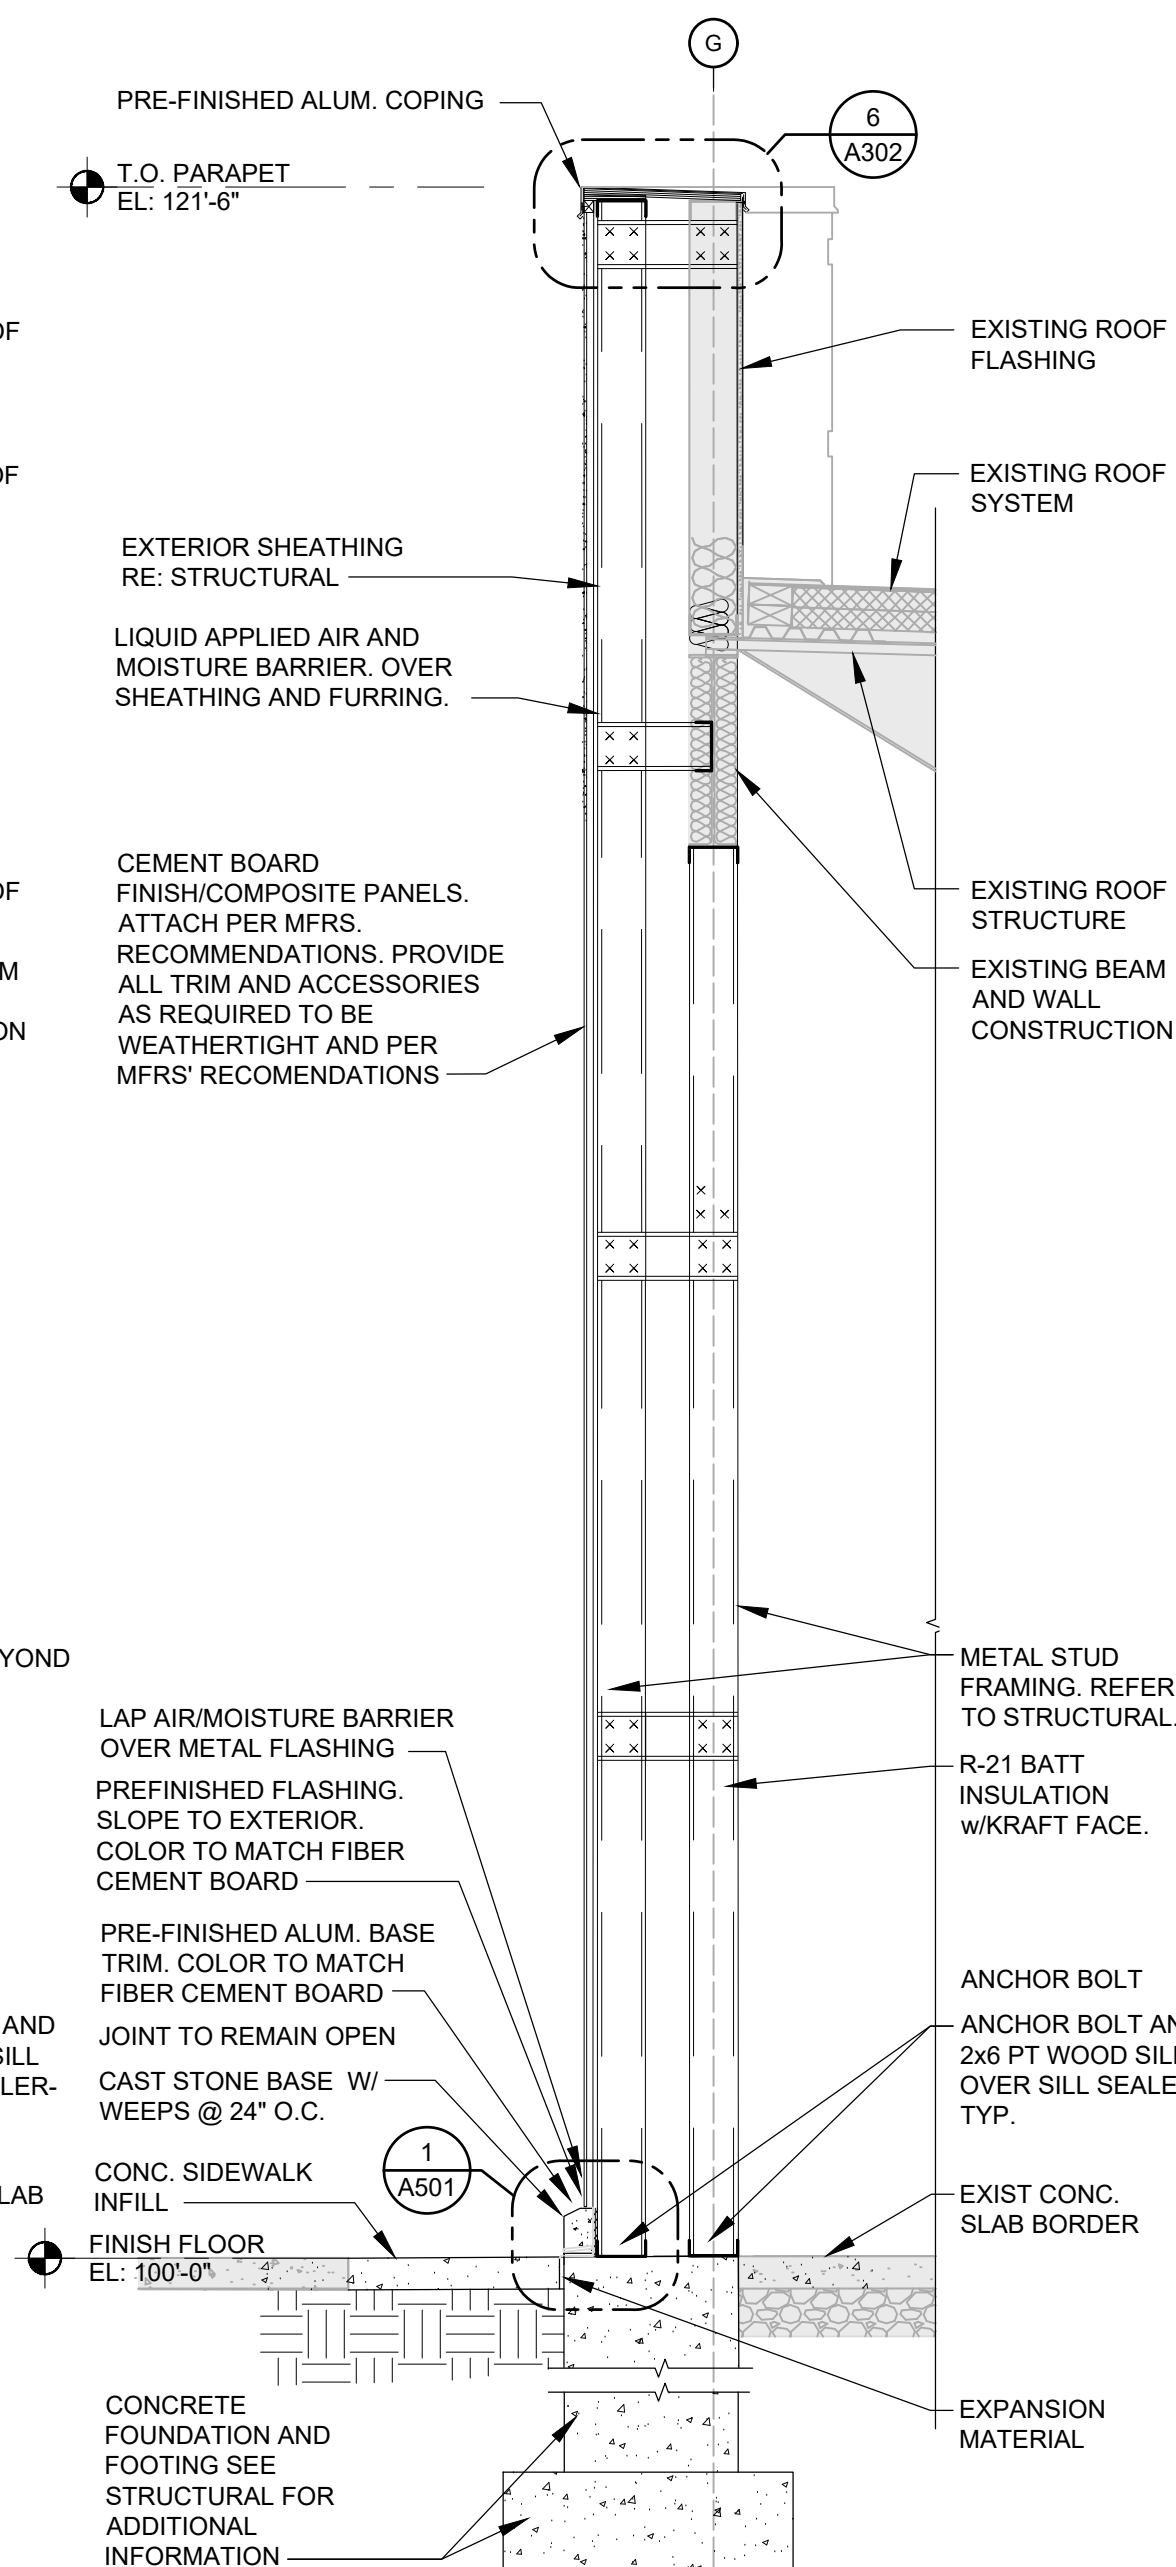

1 BUMP-OUT W/ SIDING WALL SECTION
A302 SCALE: 1/2" = 1'-0"

| CONSTR. DOC. & REVISIONS | | | |
|--------------------------|---------------|----------|----|
| No. | Description | Date | By |
| 1 | Owner Review | 05/12/20 | |
| 2 | Owner Review | 05/04/20 | |
| 3 | City Comments | 05/30/20 | |

CASCO DIVERSIFIED CORPORATION
ARCHITECTURAL
CERTIFICATE OF AUTHORITY
#000329 12/31/21

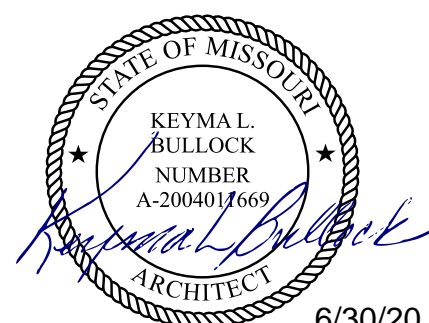

PROFESSIONAL OF RECORD
BULLOCK, KEYMAL
License No. 2004011669
Expiration Date 12/31/20

Drawn By/Checked By: RMT/MSD
Project Number 320488

Permit Date 06-17-20

WALL SECTIONS

A302