

NAPA VALLEY POND

CONSTRUCTION PLANS

TRACT N, NAPA VALLEY 2ND PLAT


PART OF THE NW SECTION 36. TOWNSHIP 47, RANGE 32

LEE'S SUMMIT, JACKSON COUNTY, MISSOURI

CONSTRUCTION AND DESIGN NOTES:

GENERAL NOTES:

- 1 ~ ALL CONSTRUCTION SHALL CONFORM TO THE CITY OF LEE'S SUMMIT DESIGN AND CONSTRUCTION MANUAL AS ADOPTED BY ORDINANCE 5813.
- 2 ~ ALL REQUIRED EASEMENTS WITHIN THE BOUNDARY OF THIS PROJECT SHALL BE PROVIDED FOR ON THE FINAL PLAT.
- 3 ~ ANY REQUIRED EASEMENT LOCATED OUTSIDE OF THE BOUNDARY OF THIS PROJECT SHALL BE PROVIDED FOR BY SEPARATE INSTRUMENT PRIOR TO ISSUANCE OF CONSTRUCTION PERMITS.
- 4 ~ THE CONTRACTOR SHALL NOTIFY THE CITY OF LEE'S SUMMIT PUBLIC WORKS INSPECTION AT 816.969.1800 AT LEAST 48 HOURS PRIOR TO THE COMMENCEMENT OF ANY CONSTRUCTION.
- 5 ~ THE CONTRACTOR SHALL NOTIFY ENGINEERING SOLUTIONS AT 816.623.9888 OF ANY CONFLICT WITH THE IMPROVEMENTS PROPOSED BY THESE PLANS AND SITE CONDITIONS.
- 6 ~ THE CONTRACTOR SHALL NOTIFY THE CITY ENGINEER AND OBTAIN THE APPROPRIATE BLASTING PERMITS FOR A REQUIRED BLASTING. IF BLASTING IS ALLOWED, ALL BLASTING SHALL CONFORM TO STATE REGULATIONS AND LOCAL ORDINANCES.

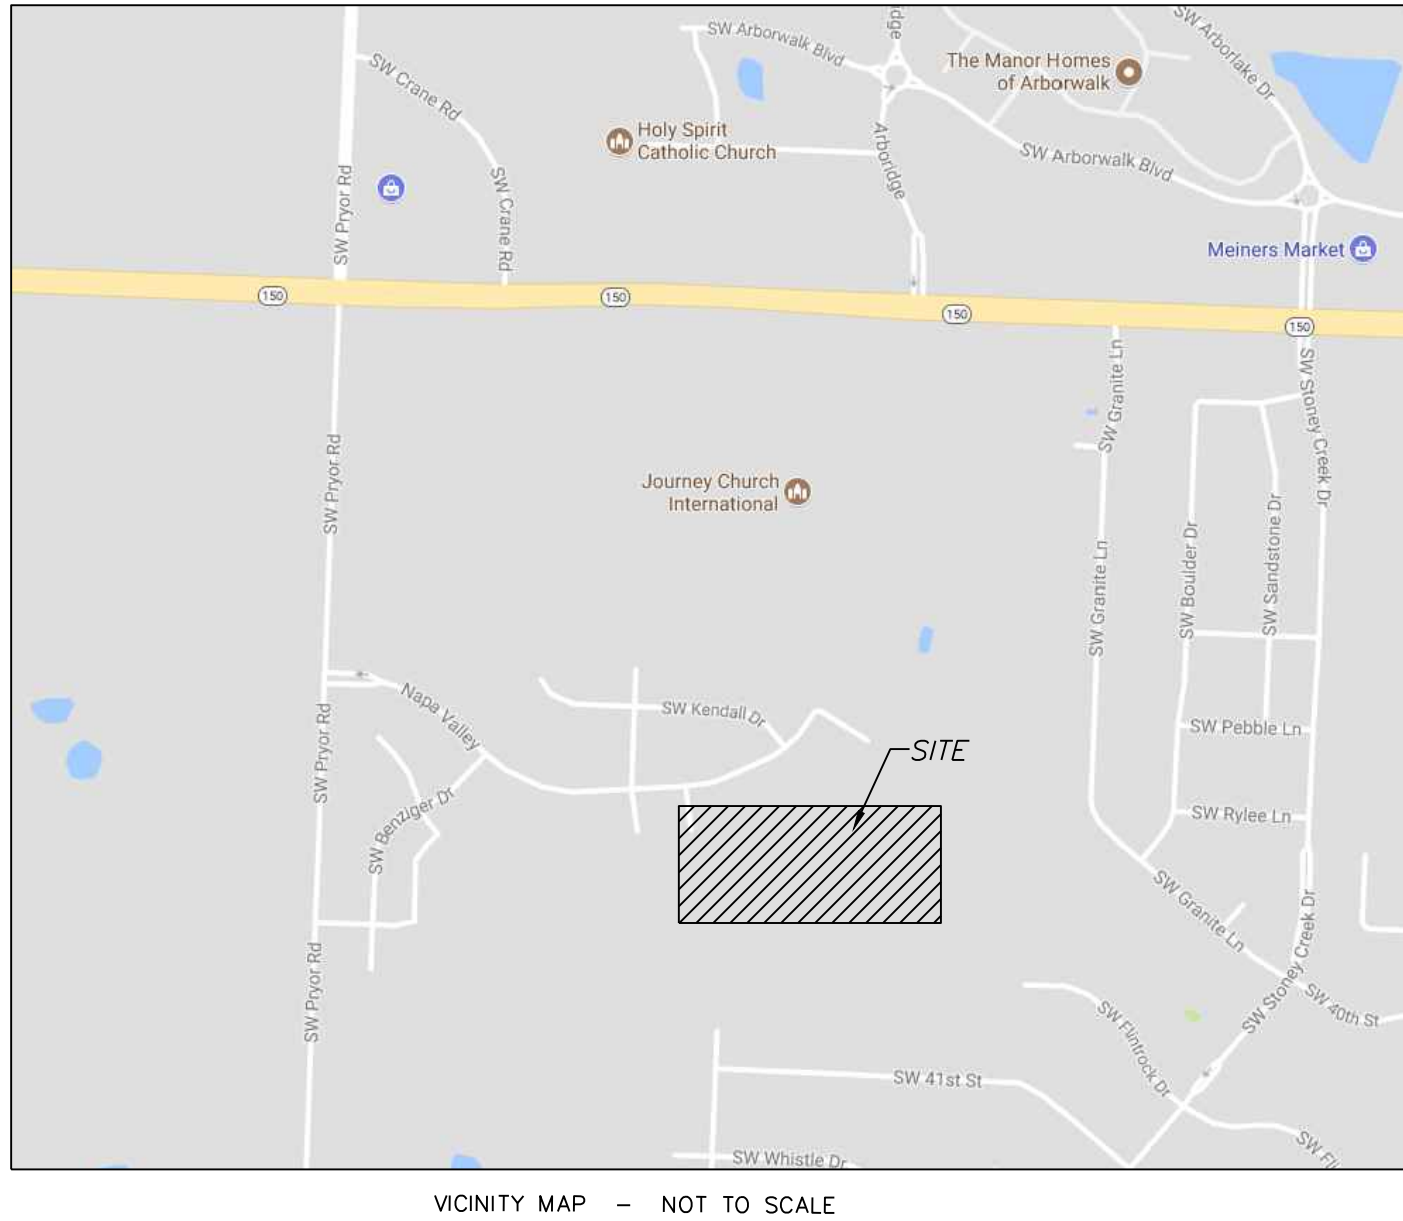

INDEX OF SHEETS:

- C.001 ~ COVER SHEET
- C.050 ~ ESC PHASE 1 - Pre Clearing Plan
- C.051 ~ ESC PHASE 2 - Inactive Area Stabilization Plan
- C.052 ~ ESC PHASE 3 - Final Restoration Plan
- C.100 ~ SITE PLAN
- C.200 ~ GRADING PLAN
- C.201 ~ STREET PLAN & PROFILE (GRADING REFERENCE ONLY)
- C.202 ~ STREET PLAN & PROFILE (GRADING REFERENCE ONLY)
- C.300 ~ UTILITY PLAN

PROPERTY DESCRIPTION:

All that part of Tract N, Napa Valley 2nd Plat, as recorded in the Office of the Recorder, Jackson County, Missouri.
Recorded as Document Number 2016E0116406

LEGEND:

- B/L - BUILDING SET-BACK
- C/A - COMMON AREA
- D/E - DRAINAGE EASEMENT
- FND. - FOUND
- L/E - LANDSCAPE EASEMENT
- L.N.A. - LIMITS OF NO ACCESS
- R/W - RIGHT OF WAY
- SAN - SANITARY SEWER LINE
- S/W - SIDEWALK
- U/E - UTILITY EASEMENT
- W - WATER LINE
- ST - STORM SEWER LINE

ENGINEER'S CERTIFICATION:

I HEREBY CERTIFY THAT THIS PROJECT HAS BEEN DESIGNED AND THESE PLANS PREPARED IN ACCORDANCE WITH THE CURRENT DESIGN CRITERIA OF THE CITY OF LEE'S SUMMIT, MISSOURI AND THE STATE OF MISSOURI. I FURTHER CERTIFY THAT THESE PLANS WERE DESIGNED IN ACCORDANCE TO AASHTO STANDARDS.

CITY OF LEE'S SUMMIT, MISSOURI

APPROVED: _____ DATE: _____

BY: _____
CITY ENGINEER

NOTE :

ALL CONSTRUCTION SHALL FOLLOW THE CITY OF LEE'S SUMMIT DESIGN AND CONSTRUCTION MANUAL AS ADOPTED BY ORDINANCE 5813. WHERE DISCREPANCIES EXIST BETWEEN THESE PLANS AND THE DESIGN AND CONSTRUCTION MANUAL, THE DESIGN AND CONSTRUCTION MANUAL SHALL PREVAIL.

UTILITY COMPANIES:

THE FOLLOWING LIST OF UTILITY COMPANIES IS PROVIDED FOR INFORMATION ONLY. WE DO NOT OFFER ANY GUARANTEE OR WARRANTY THAT THIS LIST IS COMPLETE OR ACCURATE. THE CONTRACTOR SHALL BE RESPONSIBLE FOR CONTACTING ALL UTILITY COMPANIES THAT MAY BE AFFECTED BY THE PROPOSED CONSTRUCTION AND VERIFYING THE ACTUAL LOCATION OF EACH UTILITY LINE. THE CONTRACTOR SHALL NOTIFY ENGINEERING SOLUTIONS AT 816.623.9888 OF ANY CONFLICT WITH PROPOSED IMPROVEMENTS.

KCP&L ~ 298-1196
MISSOURI GAS ENERGY ~ 756-5261
SOUTHWESTERN BELL TELEPHONE ~ 761-5011
COMCAST CABLE ~ 795-1100
WILLIAMS PIPELINE ~ 422-6300
CITY OF LEE'S SUMMIT PUBLIC WORKS ~ 969-1800
CITY OF LEE'S SUMMIT PUBLIC WORKS INSPECTIONS ~ 969-1800
CITY OF LEE'S SUMMIT WATER UTILITIES ~ 969-1900
MISSOURI ONE CALL (DIG RITE) ~ 1-800-344-7483




Professional Registration
Missouri
Engineering 2005002186-D
Surveying 2005008319-D
Kansas
Engineering E-1685
Surveying LS-218
Oklahoma
Engineering 6254
Nebraska
Engineering CA2821

Napa Valley Pond
Tract N, Napa Valley 2nd Plat
Lee's Summit, Jackson County, Missouri


Project:
NAPA VALLEY LSMO
Issue Date:
October 24, 2017

Cover Sheet
Construction Plans for:
Tract N, Napa Valley 2nd Plat
Lee's Summit, Jackson County, Missouri

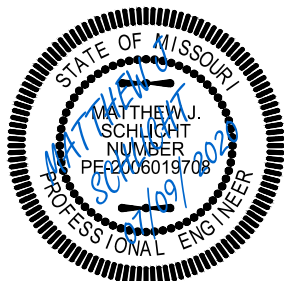


Matthew J. Schlicht
MO PE 2006019708
KS PE 19071
OK PE 25226
NE PE E-14335

REVISIONS

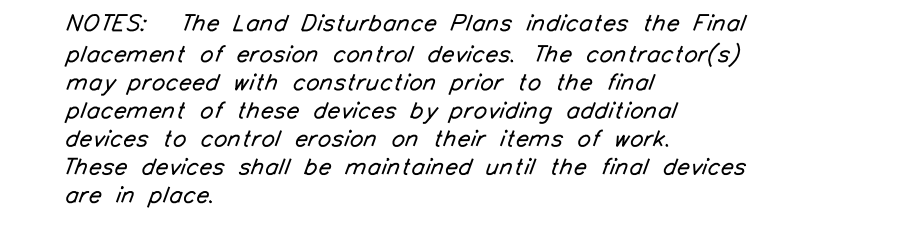

C.) INSPECTION AND MAINTENANCE

- 1.) INSPECT STONE PAD AND SEDIMENT DISPOSAL AREA WEEKLY AND AFTER ANY RAIN EVENT
- 2.) RESHAPE PAD AS NEEDED FOR PROPER DRAINAGE AND RUNOFF CONTROL
- 3.) TOP DRESS WITH CLEAN 2 AND 3 INCH STONE AS NEEDED
- 4.) IMMEDIATELY REMOVE MUD OR SEDIMENT TRACKED OR WASHED ONTO PUBLIC ROADWAY. REPAIR ANY BROKEN ROAD PAVED IMMEDIATELY
- 5.) REMOVE ALL TEMPORARY ROAD MATERIALS FROM AREAS WHERE PERMANENT VEGETATION WILL BE ESTABLISHED

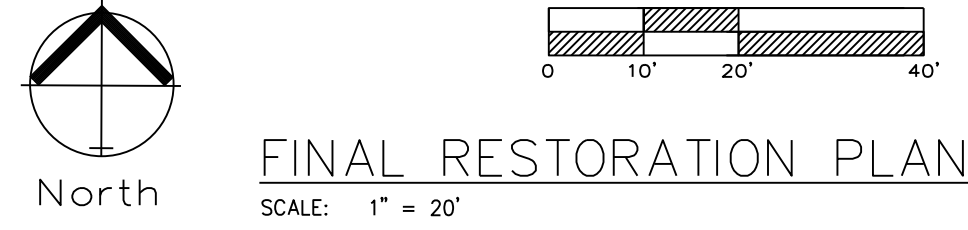

FINAL RESTORATION PLAN

SILT FENCE PROTECTION
TO BE MAINTAINED BY CONTRACTOR

LEGEND

- PHASE 1 SILT FENCE ———— SF — 1 ———— SF — 1 ————
PHASE 2 SILT FENCE ———— SF — 2 ———— SF — 2 ————

DURING ALL PHASES OF CONSTRUCTION, INACTIVE AREA STABILIZATION METHODS AS DESCRIBED IN APWA SECTION 5111.3 SHALL BE USED TO CONTROL EROSION AND SILTATION.

NOTES:

- 1) The Land Disturbance Plans indicates the Final placement of erosion control devices. The contractor(s) may proceed with construction prior to the final placement of these devices by providing additional devices to control erosion on their items of work. These devices shall be maintained until the final devices are in place.
- 2) Per Unified Ordinance Section 14.090.B.2. All portions of the site not covered with paving or buildings shall be landscaped. Open areas not covered with other materials shall be covered with sod. Ground cover shall be utilized on all slopes in excess of 3:1 slope.

SEED AND MULCH NOTES:

Seeding shall be done before the proposed seedbed becomes eroded, crusted over, or dried out and shall not be done when the ground is frozen, or covered with snow. The seed shall comply with the requirements of the Missouri Seed Law and the Federal Seed Act. Also, it shall contain no seed of any plant on the Federal Noxious Weed List. Other weed seeds shall not exceed one percent by weight of mix

Seed and Fertilizer Rate:	
Mix I - Rye Grass / Blue Grass	----- 100 lbs. per Acre
Mix II - Tall Fescue / Blue Grass	----- 195 lbs. per Acre
Lime	-----2000 lbs per Acre (50 lbs. per 1000 sq. ft.)
Fertilizer	-----800 to 1200 lbs per Acre (25 lbs per 1000 sq. ft.)

During the dates December 15th through May 31 ALL lime fertilizer, seed and mulch shall be applied to finished slopes of disturbed areas. During the months of June, July, October and November 1st through December 15th, lime fertilizer, seed and mulch shall be applied at the following rates:
Lime - 100% of specified quantity
Fertilizer - 75% of the specified quantity
Seed - 50% of the specified quantity
Mulch - 100% of the specified quantity

Mulch shall be Vegetative type, cereal straw from stalks of oats, rye, or barley, or approved equal. The straw shall be free of prohibited weed seed and relatively free of all other noxious and undesirable seed. Mulch shall be applied at the rate of 2 tons per acre, (70 to 90 lbs per 1000 sq. ft.). Mulch shall be embedded by a mulch anchoring tool or disk type roller having flat serrated disks spaced not more than 10 inches apart and cleaning scrapers shall be provided


ENGINEERING SOLUTIONS
ENGINEERING & SURVEYING
50 SE 30TH STREET
LEE'S SUMMIT, MO 64082
P: (816) 623-9888 F: (816) 623-9849

Professional Registration
Missouri
Engineering 2005002186-D
Surveying 2005008319-D
Kansas
Engineering E-1695
Surveying LS-218
Oklahoma
Engineering 6254
Nebraska
Engineering CA2821

Napa Valley Pond
Tract N, Napa Valley 2nd Plat
Lee's Summit, Jackson County, Missouri

Project:
NAPA VALLEY LS100
Issue Date:
October 24, 2017

ESC Phase 3 Plan
Construction Plans for:
Tract N, Napa Valley 2nd Plat
Lee's Summit, Jackson County, Missouri


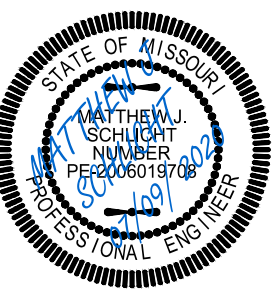


Matthew J. Schlicht
MO PE 2006019708
KS PE 19071
OK PE 25226
NE PE E-14335

REVISIONS

Construction Notes

- Existing Detention Pond was constructed and approved as part of the Napa Valley 2nd and 3rd Plat Construction Plans.
- The existing detention basin storage area will be maintained and the outlet structure will remain as constructed. The only exception is the wing walls on the outlet structure will be extended to allow for better grading around the existing detention outlet structure.
- The storage capacity of the detention facility atop the Permanent Pool is the same volume as designed originally

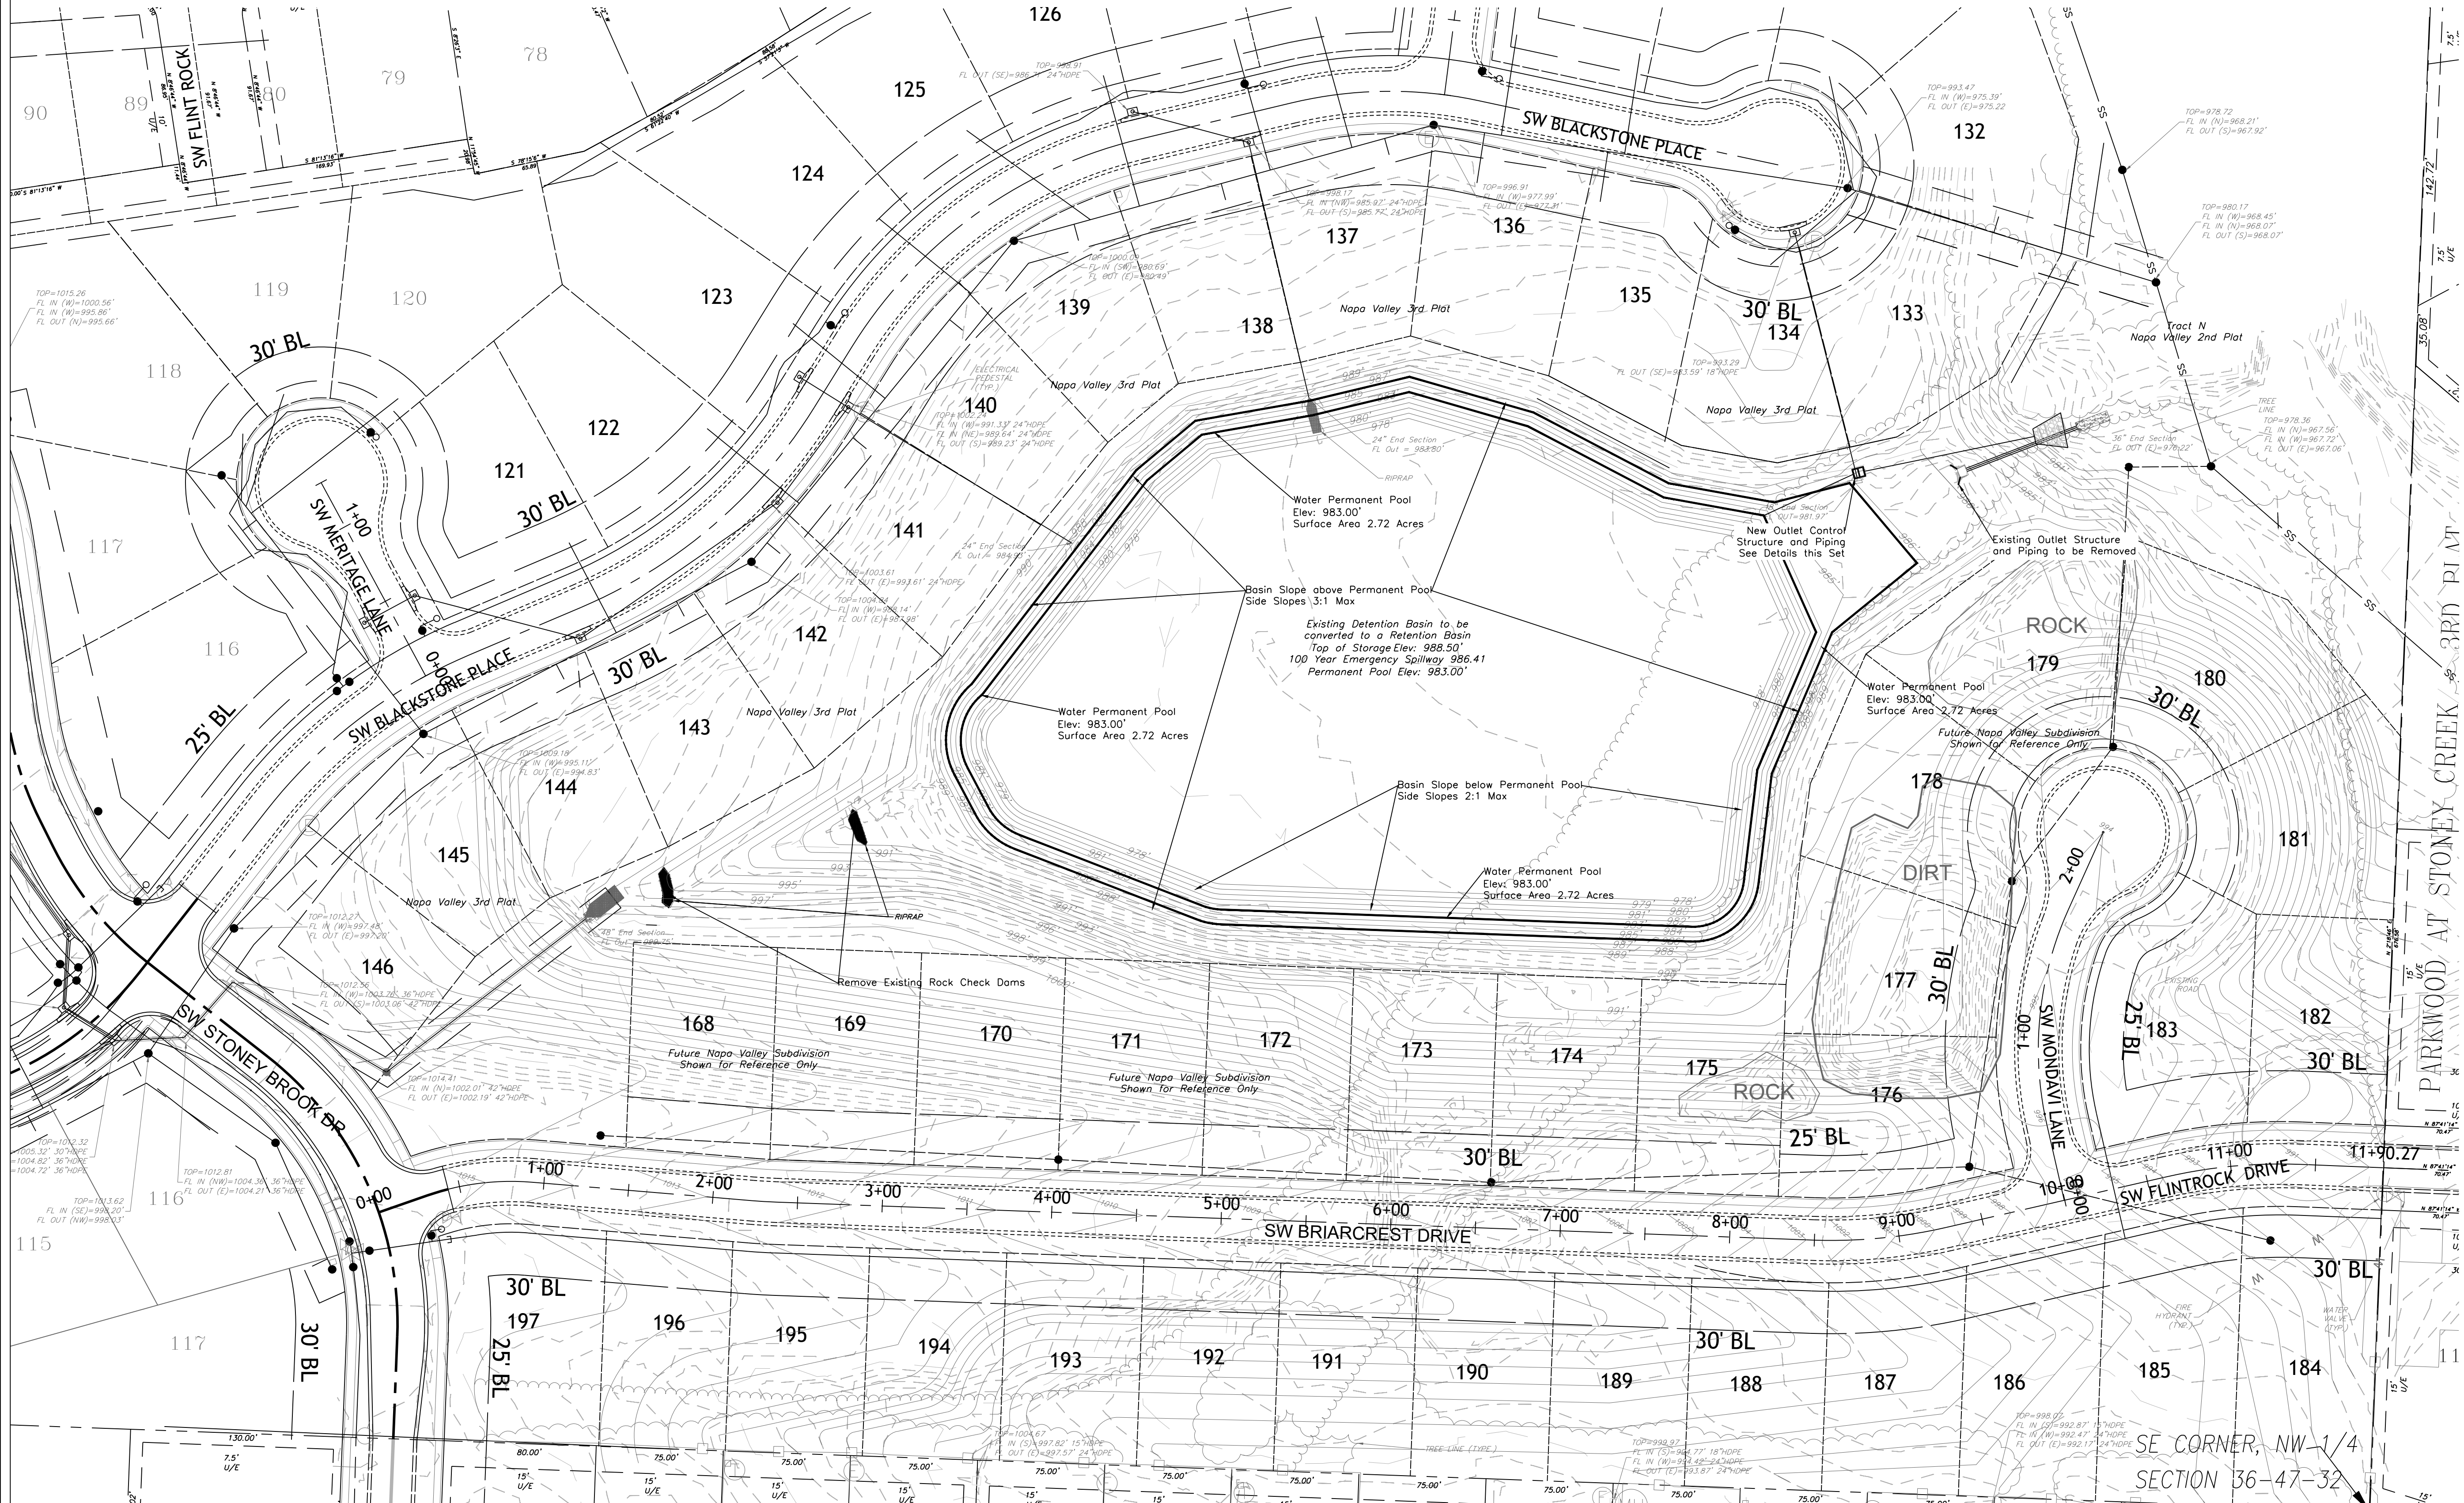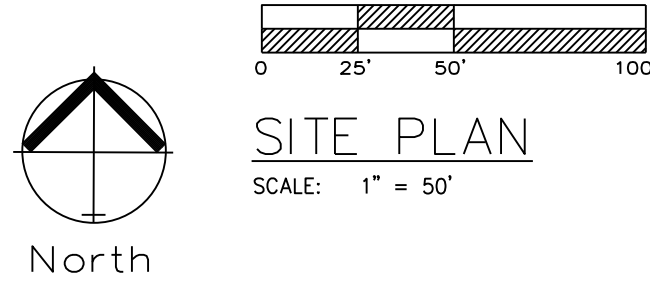


ENGINEERING SOLUTIONS
ENGINEERING & SURVEYING
50 SE 30TH STREET
LEE'S SUMMIT, MO 64082
P: (816) 623-9888 F: (816) 623-9849

Professional Registration
Missouri
Engineering 2005002186-D
Surveying 2005008319-D
Kansas
Engineering E-1695
Surveying LS-218
Oklahoma
Engineering 6254
Nebraska
Engineering CA2821

Napa Valley Pond
Tract N, Napa Valley 2nd Plat
Lee's Summit, Jackson County, Missouri



Project:
NAPA VALLEY LSWO
Issue Date:
October 24, 2017

SITE PLAN
Construction Plans for:
Tract N, Napa Valley 2nd Plat
Lee's Summit, Jackson County, Missouri

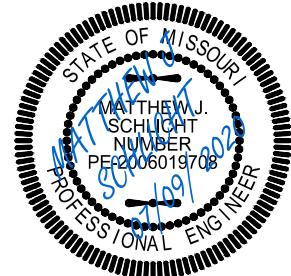

Matthew J. Schlicht
MO PE 0000019708
KS PE 19071
OK PE 25226
NE PE E-14335

REVISIONS

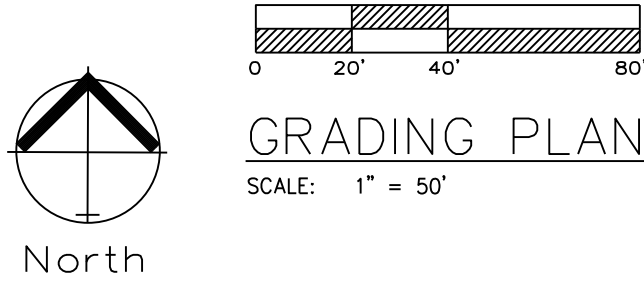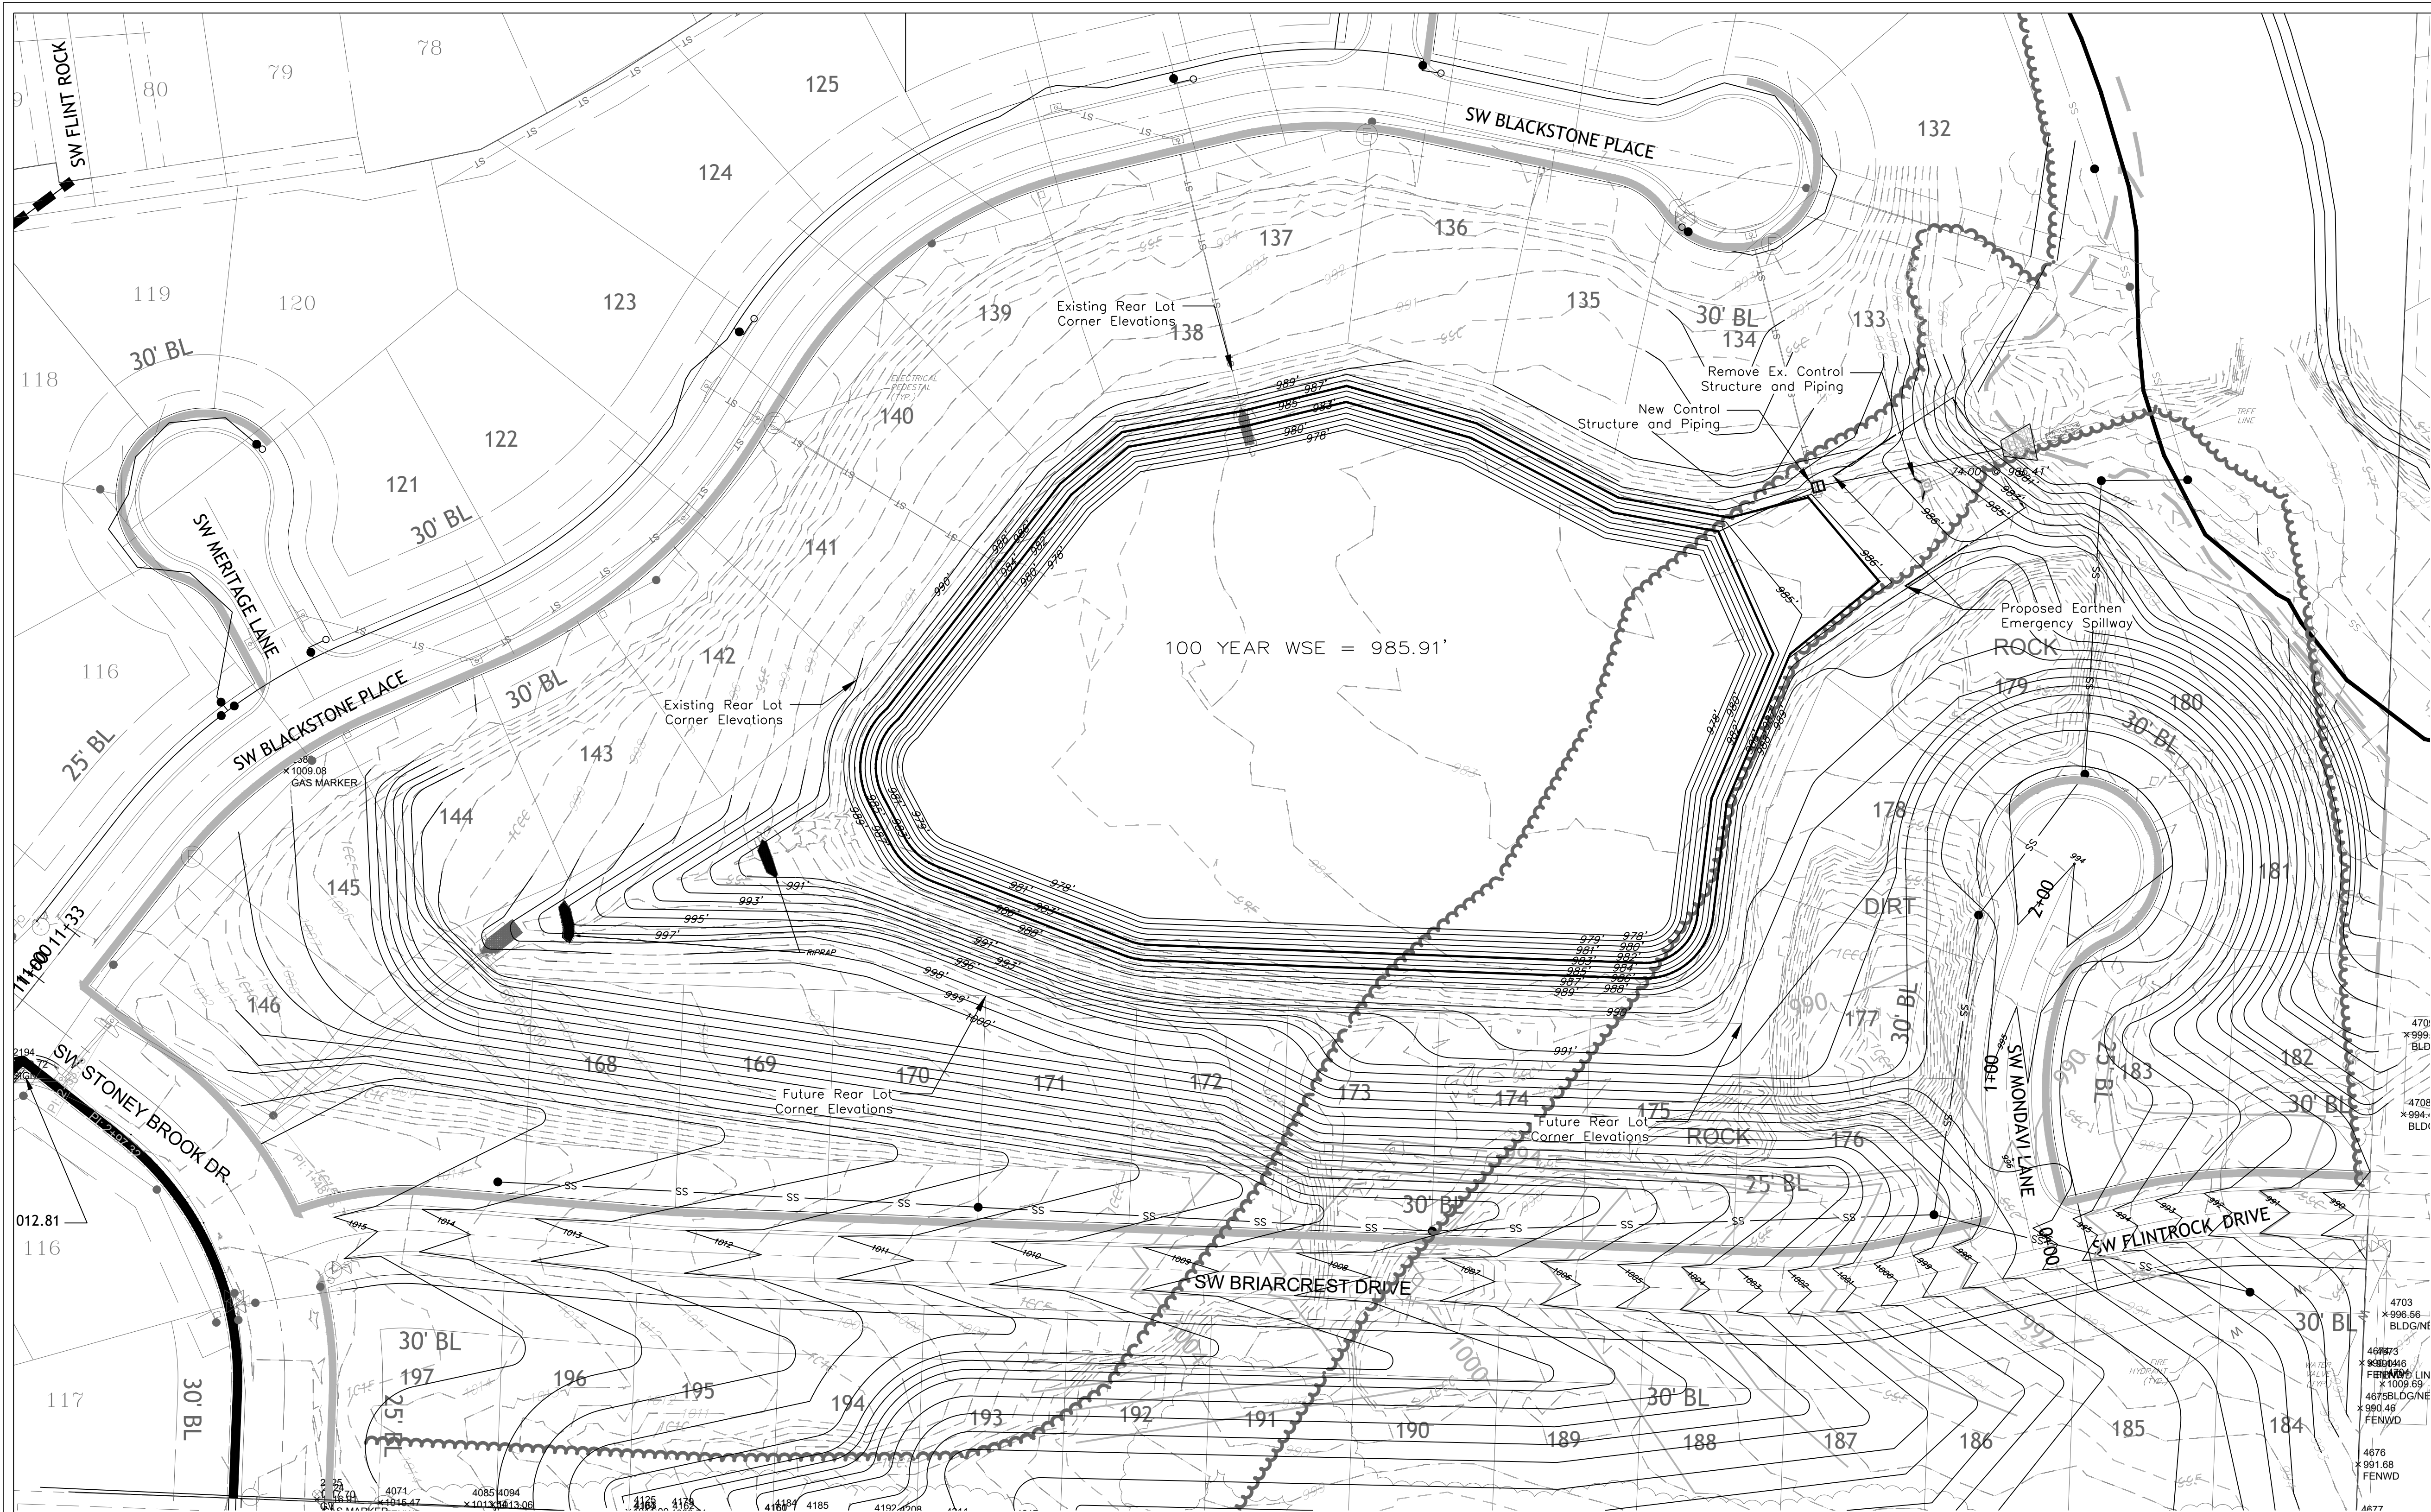

GRADING PLAN
SCALE: 1" = 50'

MBOE TABLE	
LOT NUMBER	MBOE
133	987.91
134	987.91
135	987.91
136	987.91
137	987.91
138	987.91
139	987.91
140	987.91
141	987.91
142	987.91
143	987.91
144	987.91
145	987.91
146	987.91
168	987.91
169	987.91
170	987.91
171	987.91
172	987.91
173	987.91
174	987.91
175	987.91
176	987.91
177	987.91
178	987.91
179	987.91

Notes

- Contractor is responsible for verifying all existing utility locations prior to excavation.
- There are no known natural or artificial water storage detention areas, or wetlands in the area designated for construction.
- No part of the project lies within the 100 year flood plain.
- All erosion and sediment control measures need to be implemented prior to construction.
- Additional erosion control may be required by the City Engineer, Design Engineer or Owner at any time problematic areas are noted in the field or existing measures are found to be ineffective.
- Soil Stabilization of disturbed areas shall be completed within 14 days of construction inactivity.
- Contractor responsible for all density testing of roadway subgrade and granular base.
- Contractor responsible to provide Engineering Solutions an Asbuilt topographic survey of the site to verify grades.

FOR GRADING PURPOSES ONLY
NOT FOR CONSTRUCTION

Estimated Cut / Fill Quantities

Pond Area	2.89 Acres
Cut Volume (Unadjusted)	44,489 c.y.
Fill Volume (Unadjusted)	940 c.y.
Net Export Required	43,549 c.y. (Unadjusted)


ENGINEERING SOLUTIONS
ENGINEERING & SURVEYING
50 SE 30TH STREET
LEE'S SUMMIT, MO 64082
P: (816) 623-9888 F: (816) 623-9849

Professional Registration
Missouri
Engineering 2005002186-D
Surveying 2005008319-D
Kansas
Engineering E-1695
Surveying LS-218
Oklahoma
Engineering 6254
Nebraska
Engineering CA2821

Napa Valley Pond
Tract N, Napa Valley 2nd Plat
Lee's Summit, Jackson County, Missouri


Project:
NAPA VALLEY, LSMO
Issue Date:
October 24, 2017


GRADING PLAN
Construction Plans for:
Tract N, Napa Valley 2nd Plat
Lee's Summit, Jackson County, Missouri

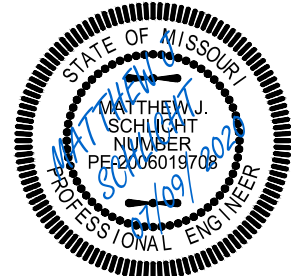




Matthew J. Schlicht
MO PE 2006019708
KS PE 19071
OK PE 25226
NE PE E-14335

REVISIONS

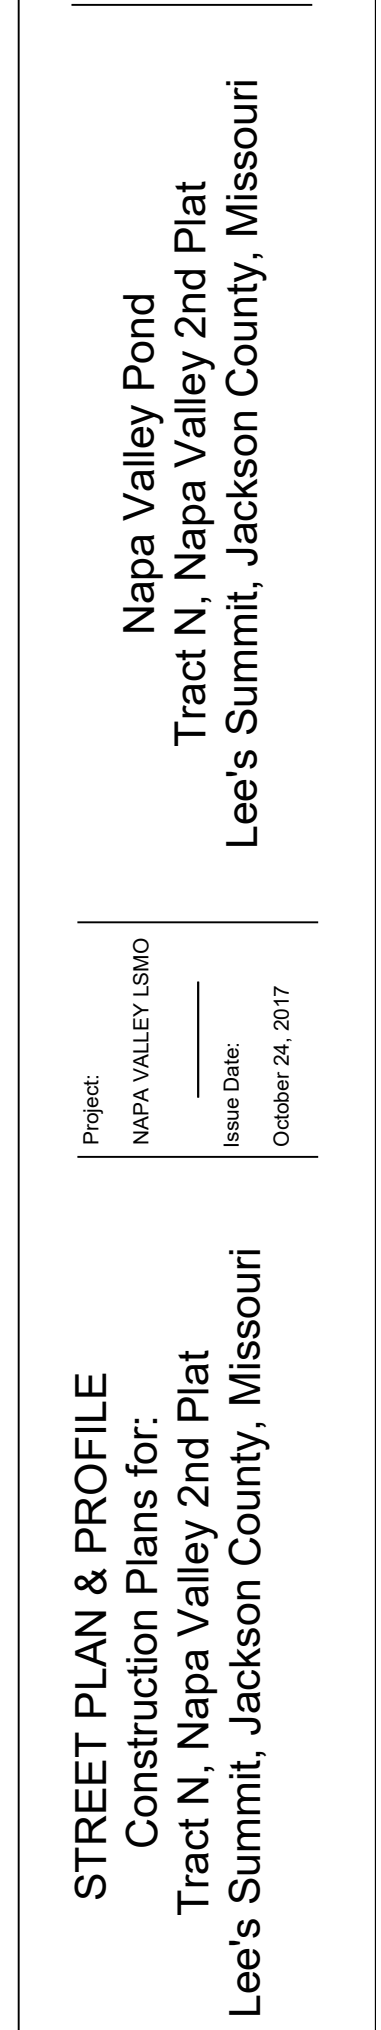[illegible]

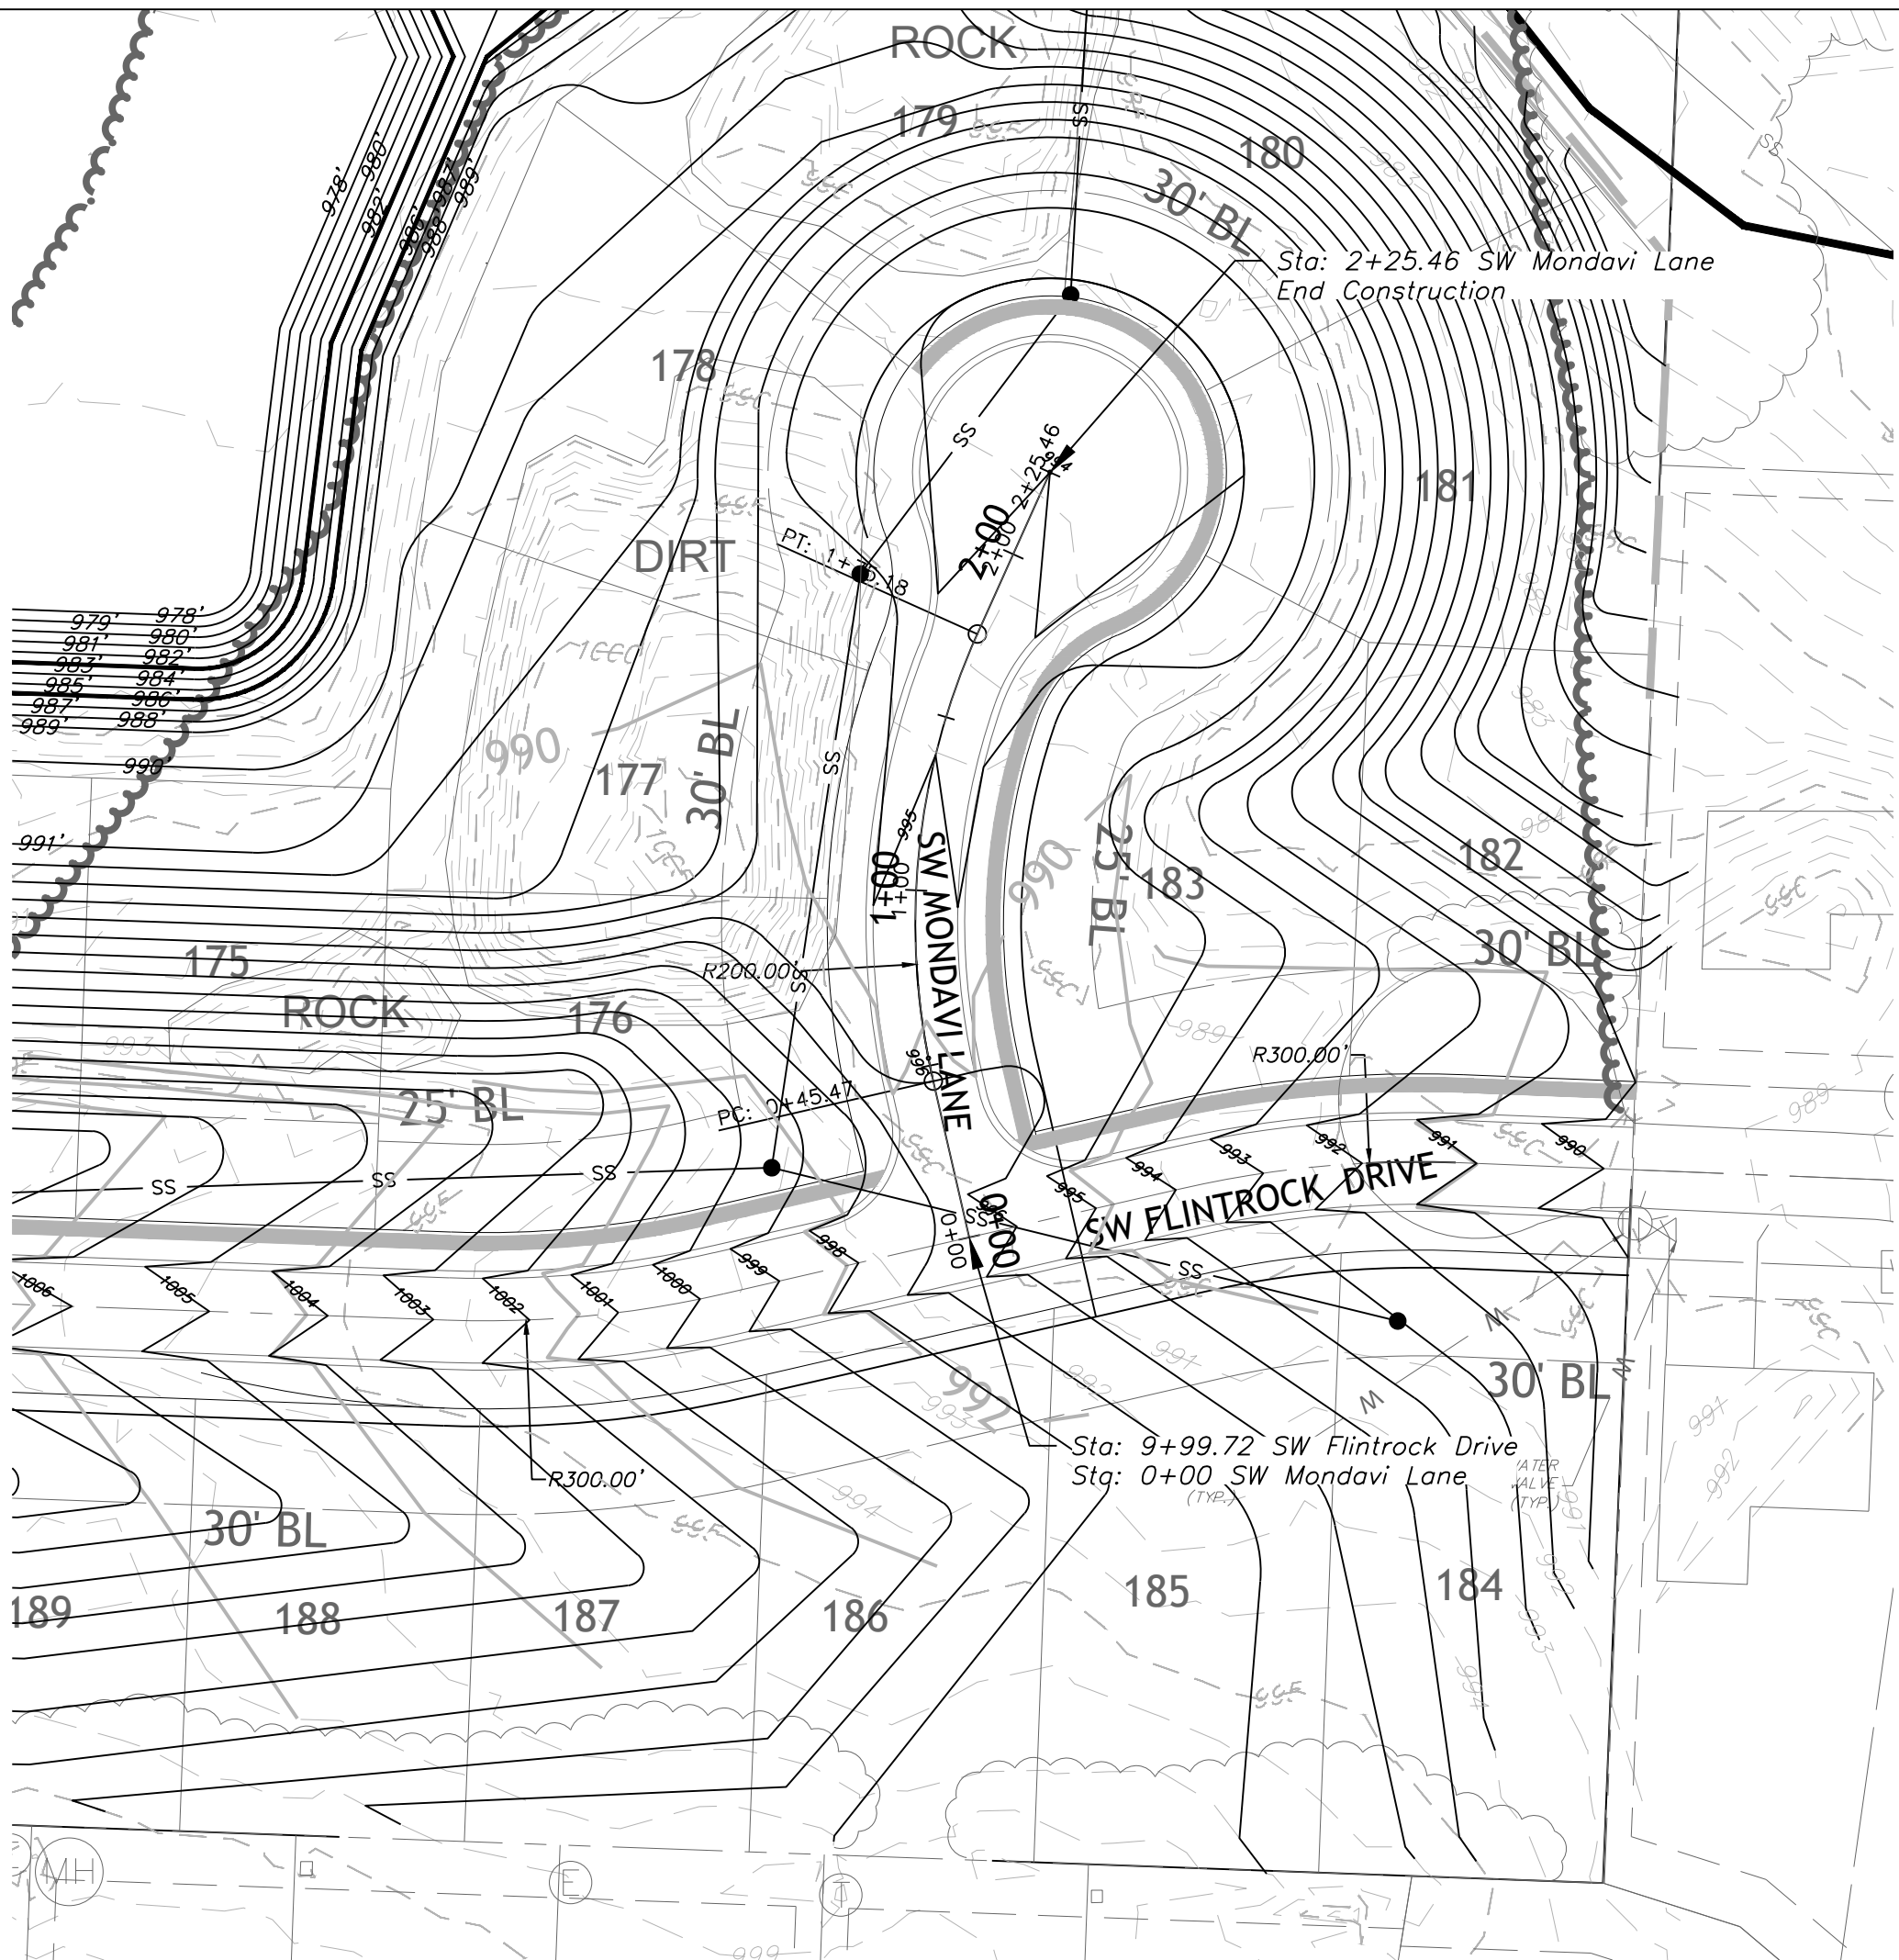

SW MONDAVI LANE

 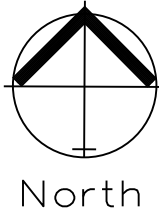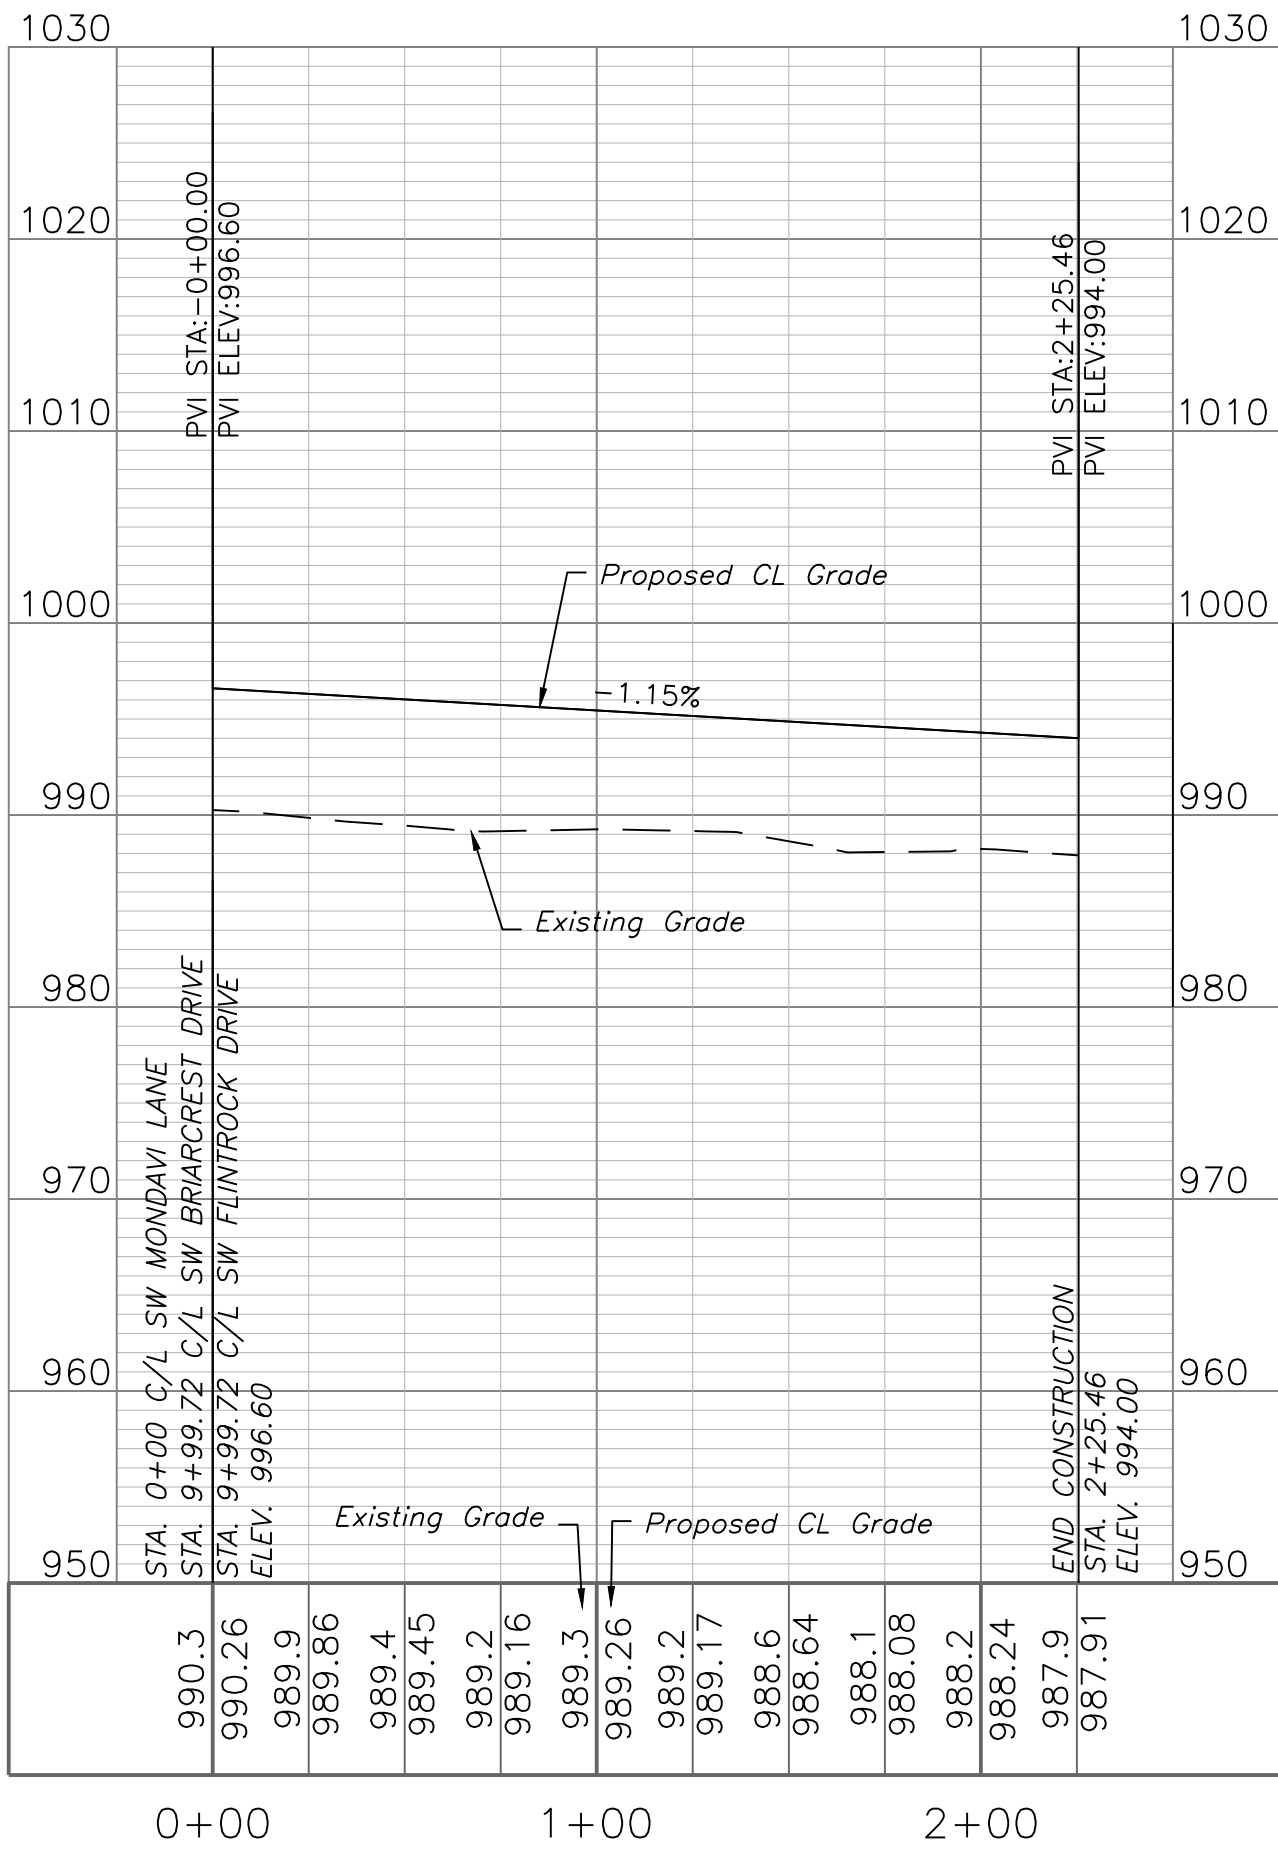

STREET PLAN & PROFILE
SCALE: 1" = 50'




Professional Registration
Missouri
Engineering 2005002186-D
Surveying 2005008319-D
Kansas
Engineering E-1685
Surveying LS-218
Oklahoma
Engineering 6254
Nebraska
Engineering CA2821

Napa Valley Pond
Tract N, Napa Valley 2nd Plat
Lee's Summit, Jackson County, Missouri

Project:
NAPA VALLEY, LSMO
Issue Date:
October 24, 2017

STREET PLAN & PROFILE
Construction Plans for:
Tract N, Napa Valley 2nd Plat
Lee's Summit, Jackson County, Missouri

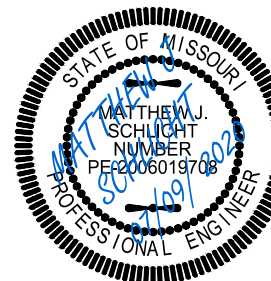





Matthew J. Schlicht
MO PE 2006019708
KS PE 19071
OK PE 25226
NE PE E-14335

REVISIONS

C.202




FOR GRADING PURPOSES ONLY
NOT FOR CONSTRUCTION

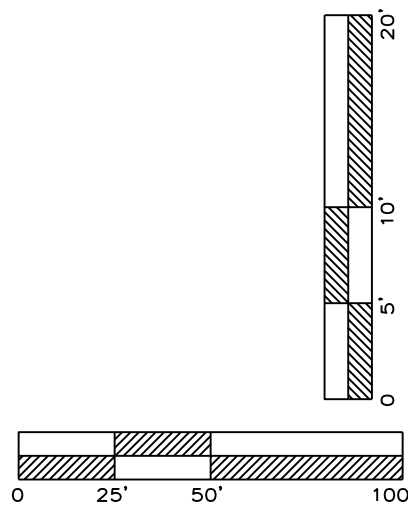

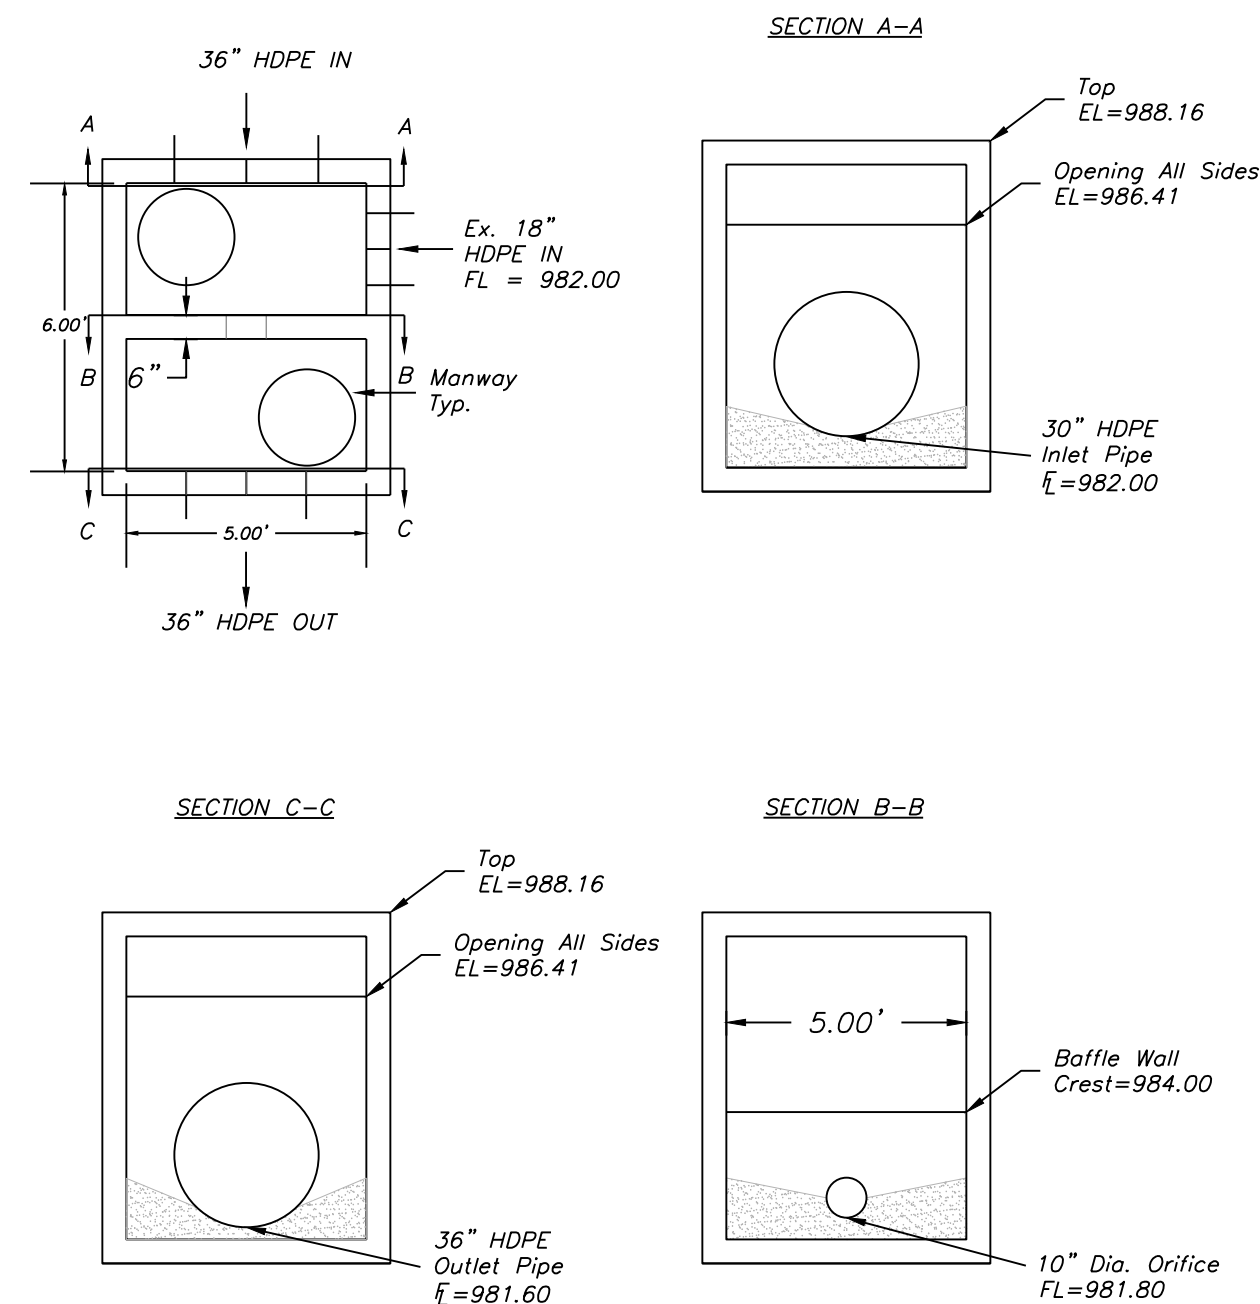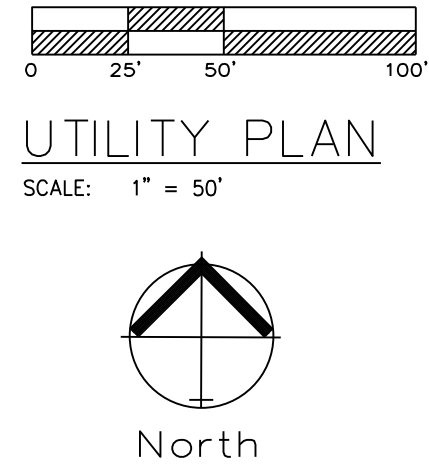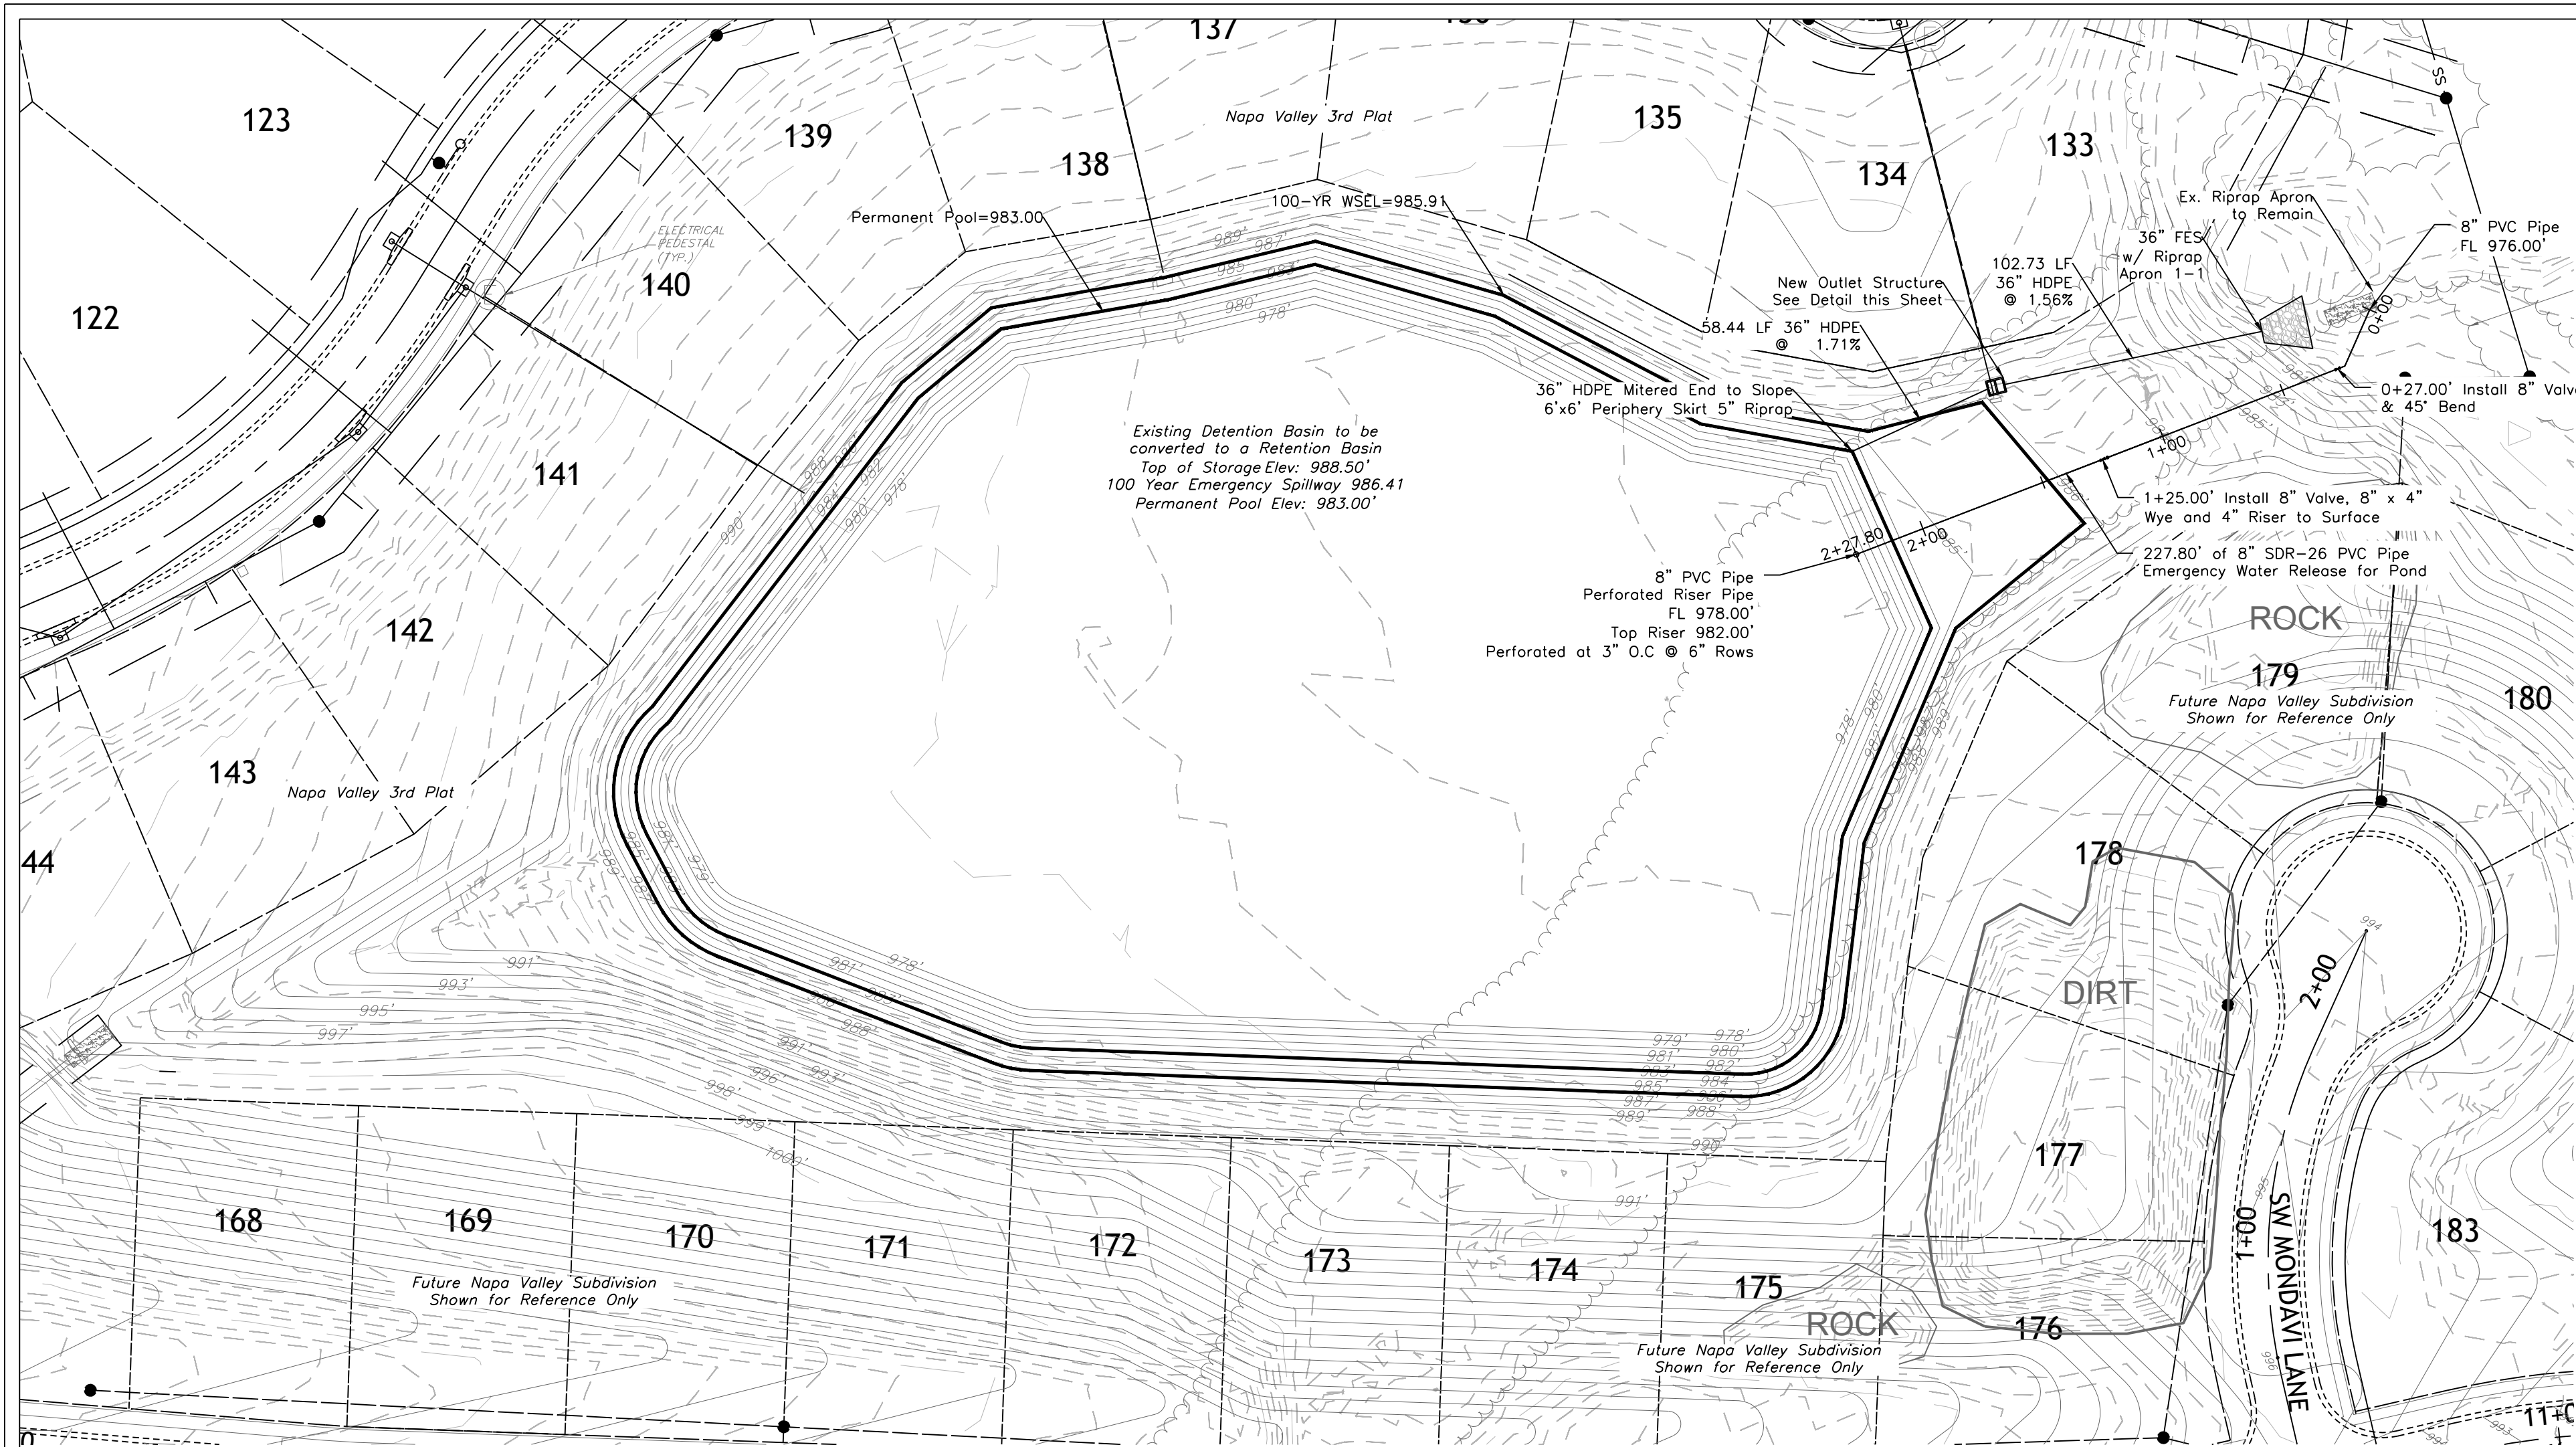

OUTLET STRUCTURE — BASIN E
1/4" = 1'-0"


EMERGENCY WATER PIPE

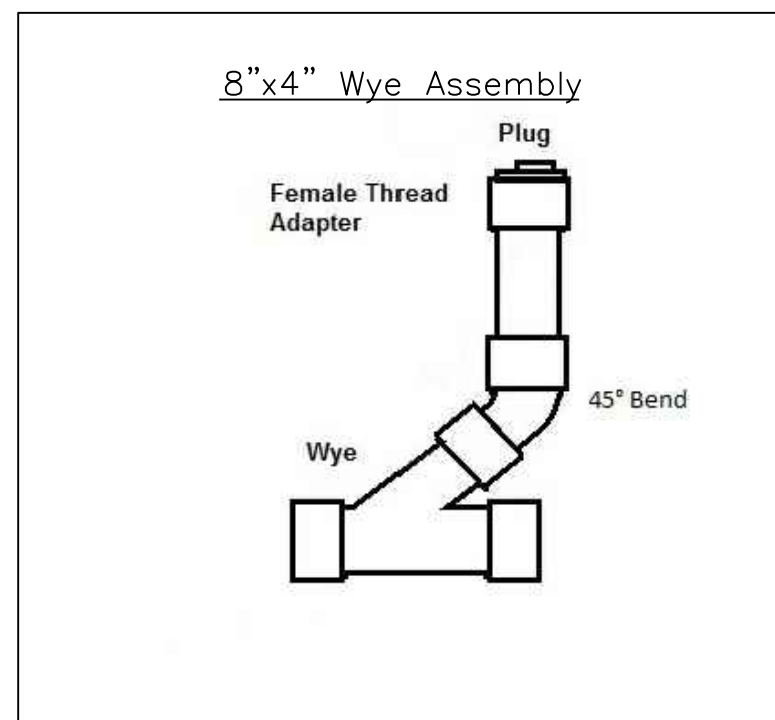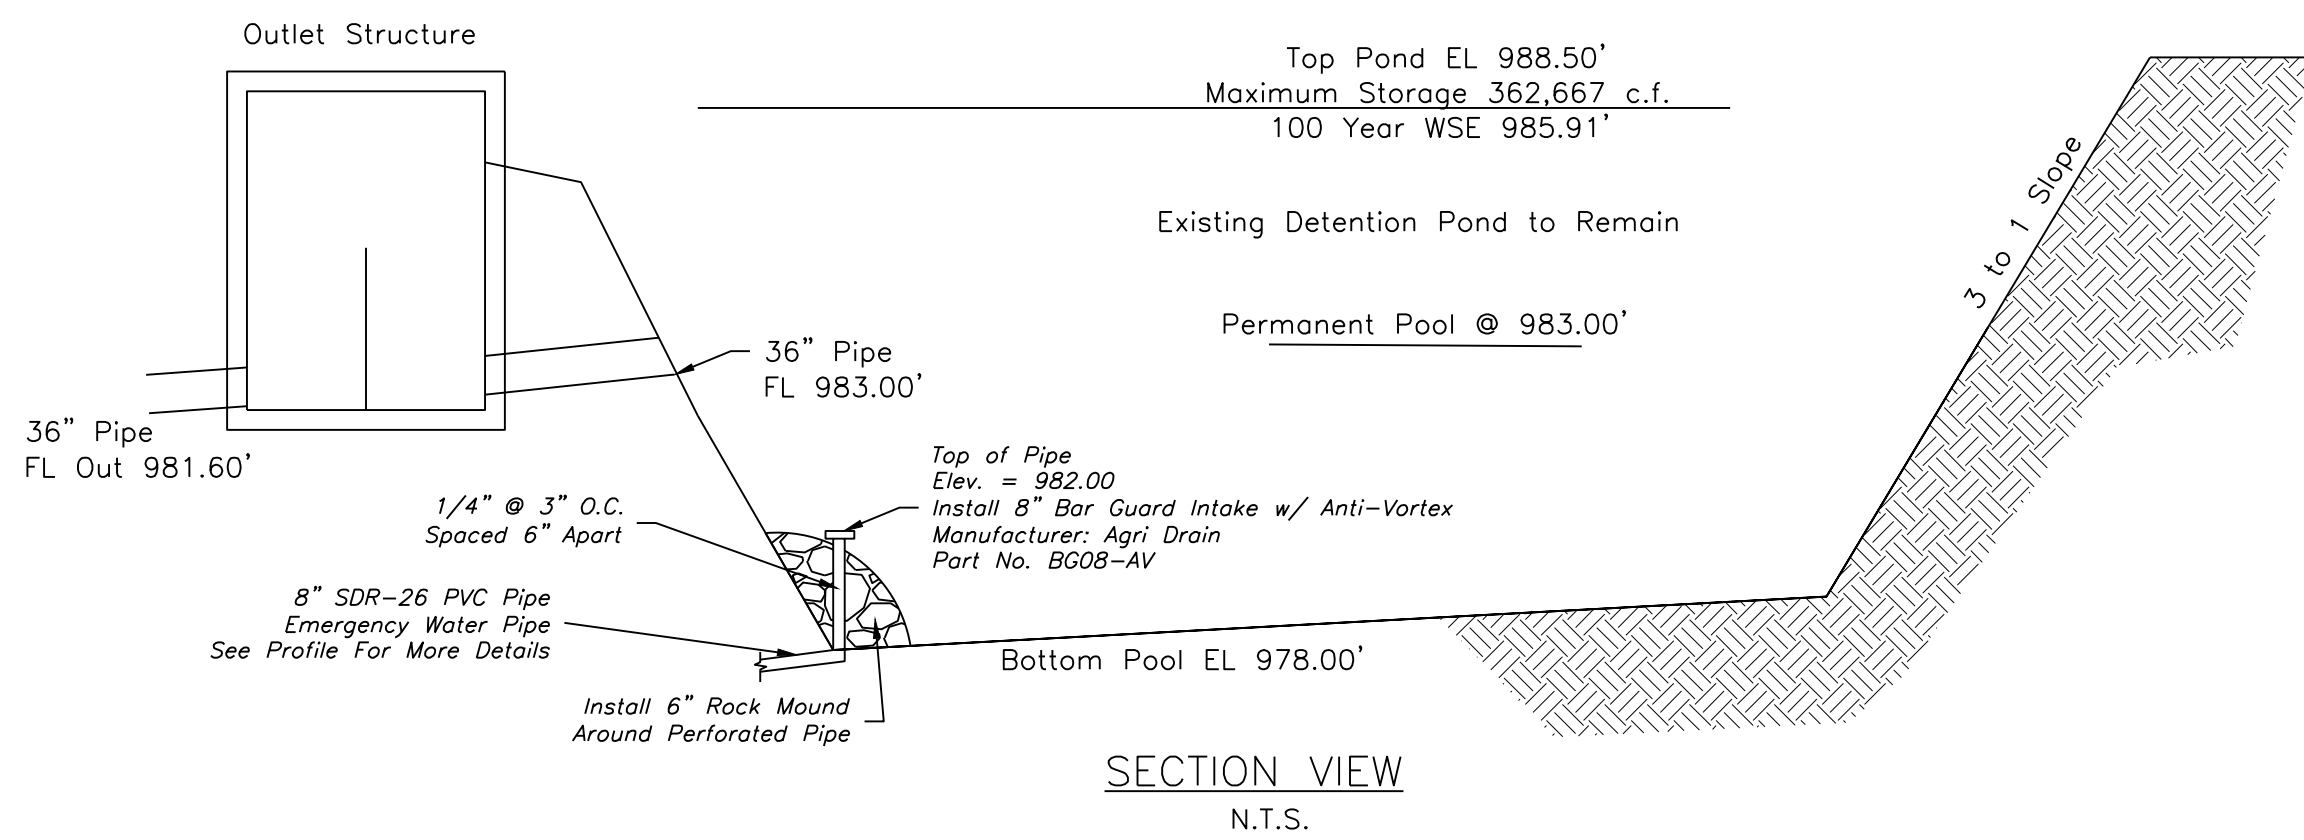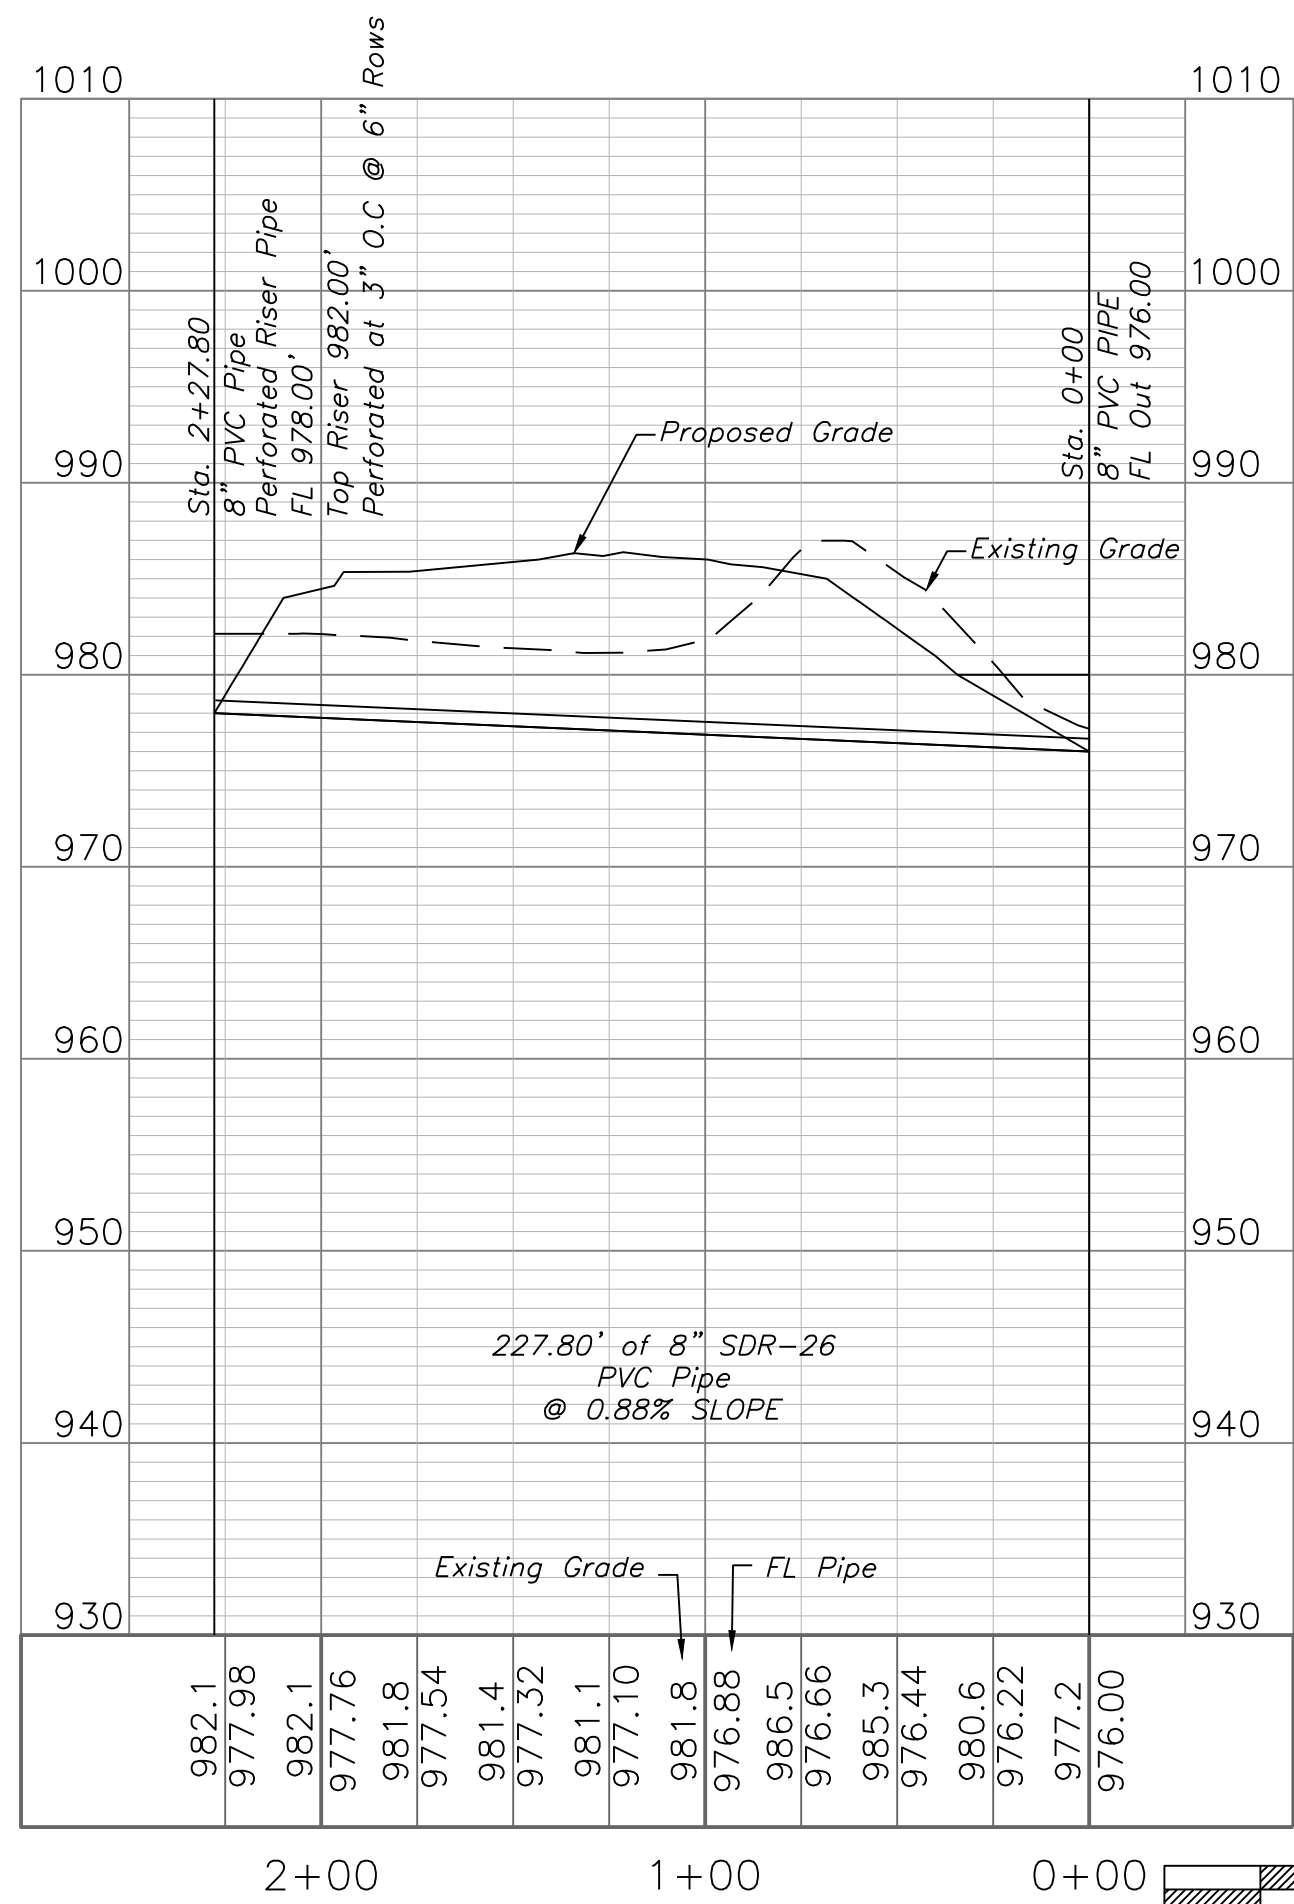


Emergency Water Release Instructions
—The downstream valve should be closed
—Water shall fill the down stream leg of the pipe with a water truck
—Once the downstream line is full the plug shall be placed on the wye and the valve can be opened and the system will siphon the water from the retention facility

RipRap Apron Area (ac.) Q100 (cfs) Dia. (ft)				RipRap Apron					
				Class	D ₅₀ (in)	Length (ft)	Depth (in)	Width (ft)	Slope (%)
1-1	30.61	46.78	3	4	14	18	31	21	1.56

STANDARD RIPRAP APRON DETAIL

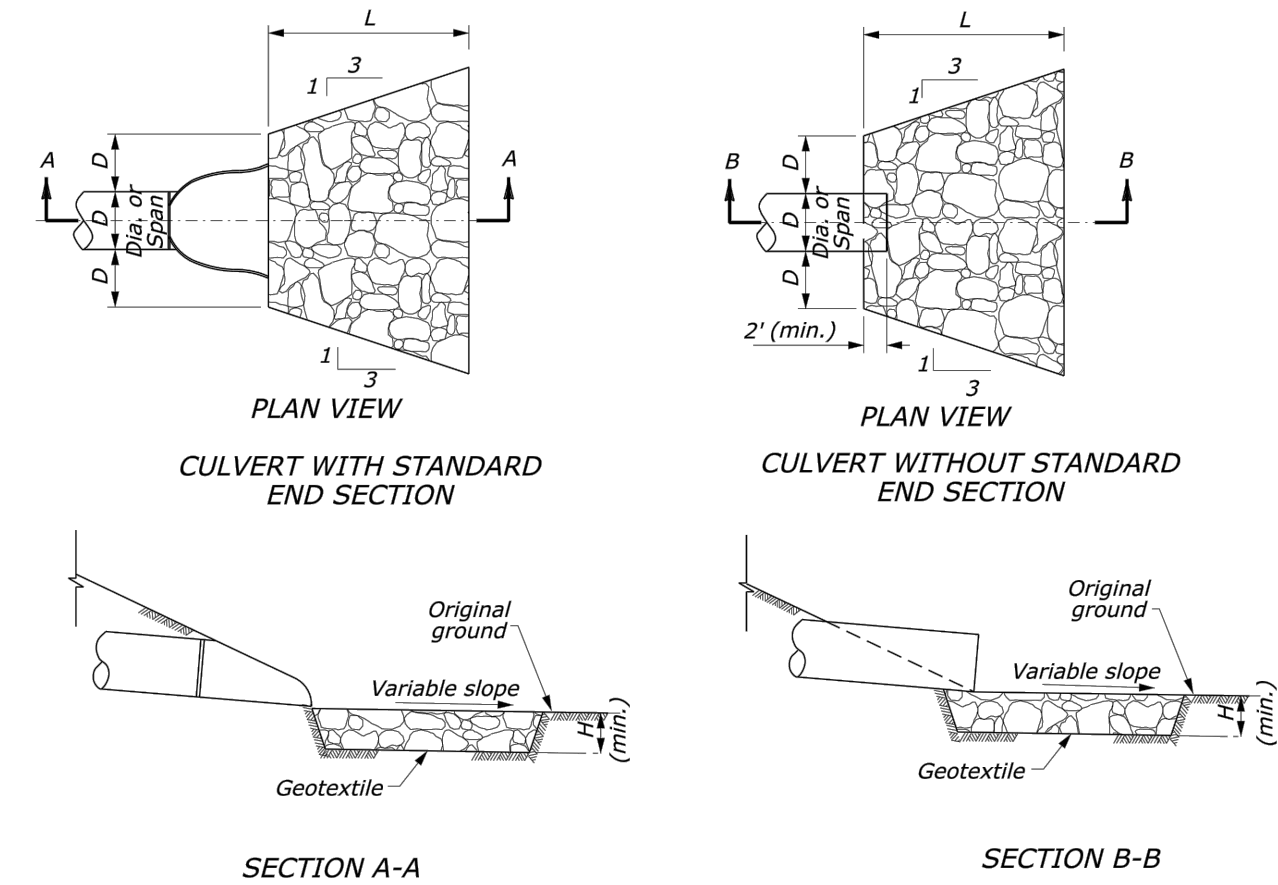

- NOTES:
1. ALL RIPRAP APRONS SHALL CONFORM TO THE STANDARD CONFIGURATION SHOWN IN THE STANDARD DETAIL ABOVE UNLESS OTHERWISE NOTED. PLAN VIEW DIMENSIONS SHOWN SHALL BE MET OR EXCEEDED INCLUDING AREAS OF LONGITUDINAL AND/OR TRANSVERSE SLOPE.
 2. DIMENSIONS FOR EACH RIPRAP APRON AND ASSOCIATED RIPRAP ARE DETAILED IN THE TABLE ABOVE.
 3. WIDTH REFERS TO DIMENSION OPPOSITE PIPE AND DEPTH IS DIMENSION H.
 4. GEOTEXTILE SHALL BE "GEI WORKS 4 OUNCE" NON-WOVEN FILTER FABRIC DESIGNED FOR FILTRATION, STABILIZATION AND SEPARATION WRAPPED CONTINUOUSLY ALONG THE SIDEWALLS AND BOTTOM OF THE PREPARED AREA OR SLOPE.
- WATER FLOW = 120 GPM/SF
 - GRAB STRENGTH (MIN) = 400 N
 - PUNCTURE STRENGTH (MIN) = 178 N
 - TRAPEZOIDAL TEAR (MIN) = 133 N
 - ELONGATION (MIN) = 15%

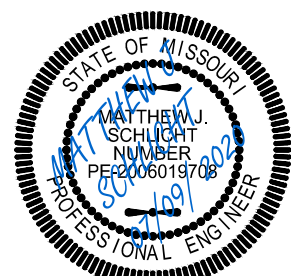

REVISIONS
