


7/29/2020
FDP-GradingPlan-Detail-REVISION.dgn

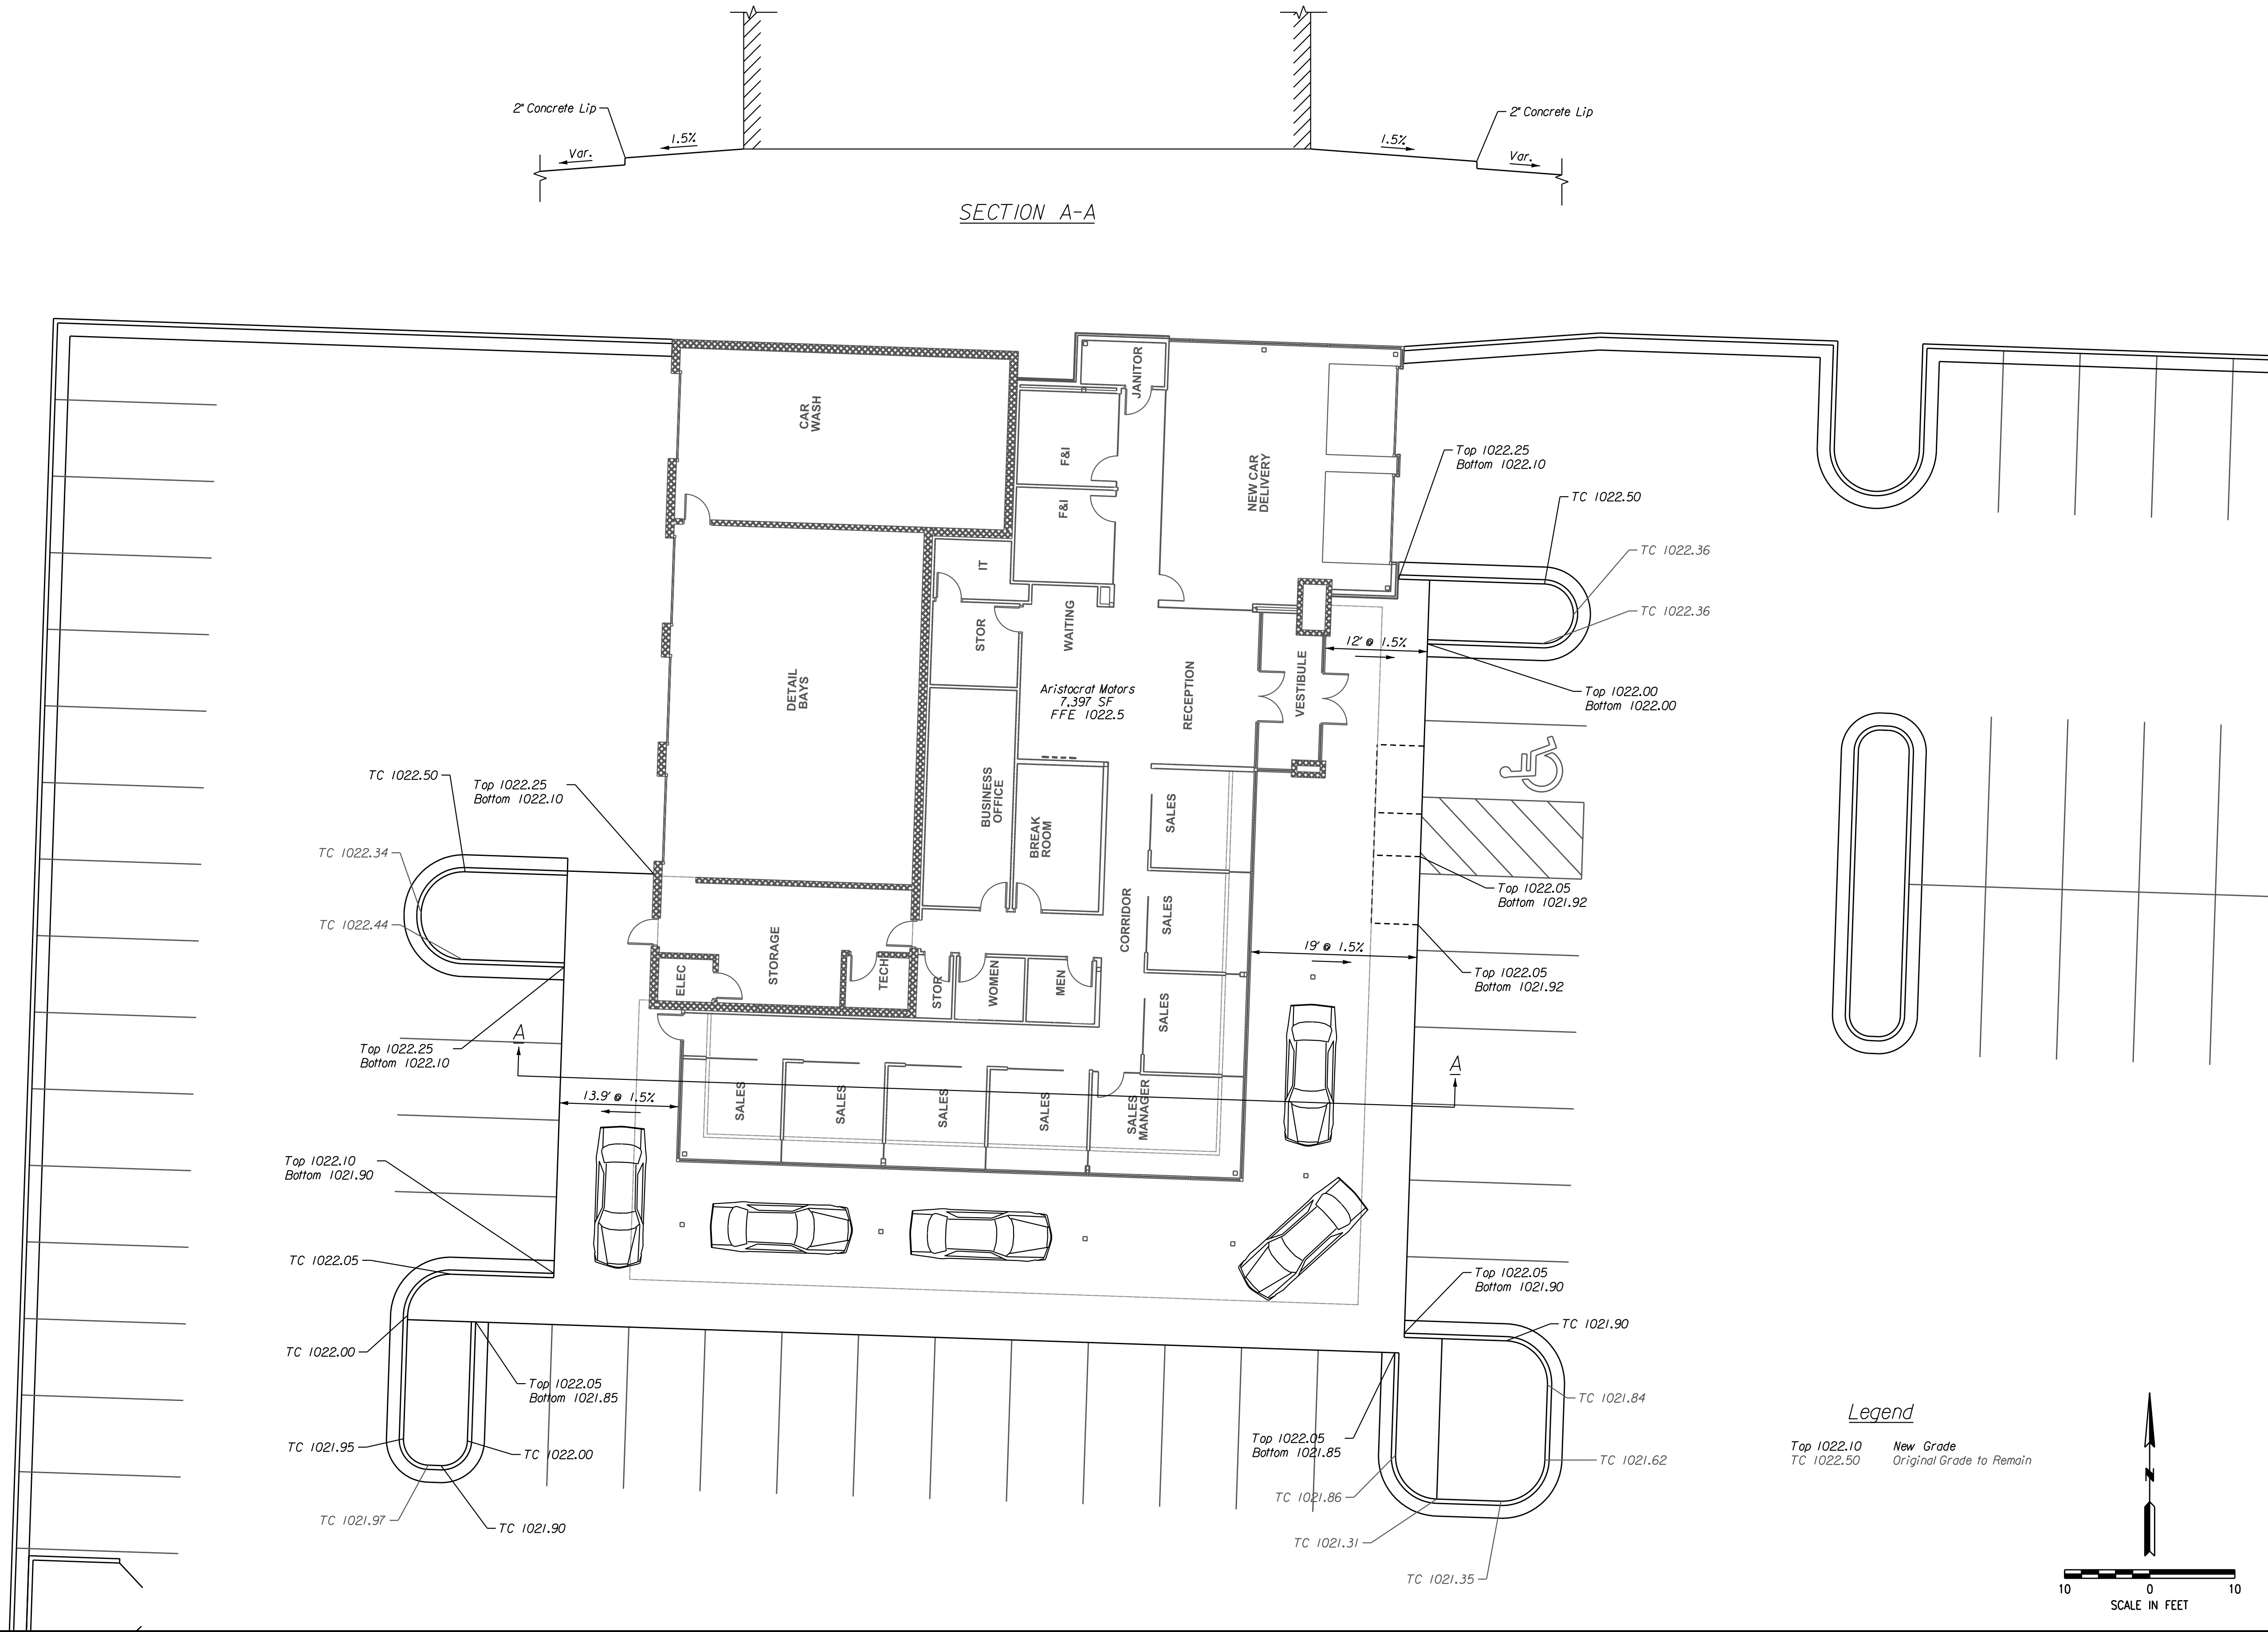

DATE	REVISION	NO.	BY	CHK/APP
1/13/20	Added 4" Concrete in NW & NE corners of building	10	RAM	RKS
1/3/20	Revised NE swale and modeling error	9	RAM	RKS
12/23/19	Revised NE swale and modeling error	8	RAM	RKS
12/13/19	Add 03 - Trash Enclosure 12/13/19	7	RAM	RKS
11/22/19	Revised Storm Str. #2A and outlet pipe	6	RAM	RKS
9/30/19	Addressed City Comment Letter dated 10/11/19	5	RAM	RKS
9/30/19	Addressed City Comment Letter dated 9/23/19	4	RAM	RKS
IF THIS IS NOT A BLUE INK SEAL AND THE SIGNATURE IS NOT IN BLUE INK, THE PLAN IS A COPY AND MAY CONTAIN UNAUTHORIZED ALTERATIONS. THE CERTIFICATION CONTAINED ON THIS DOCUMENT SHALL NOT APPLY TO ANY COPIES.				



consult inc
engineers
planners

11010 Haskell St., Ste. 210 Kansas City, KS 66109 816-759-2285
CORPORATE LICENSE NO. E2010005873

GRADING PLAN DETAIL	
ARISTOCRAT MOTORS	
LEE'S SUMMIT - JACKSON COUNTY - MISSOURI	
X-REF NO.	xxx
DRAWING NO.	xxx
DATE	July 2020
JOB NO.	19.006.01
4A	SHEET 14

REV.