


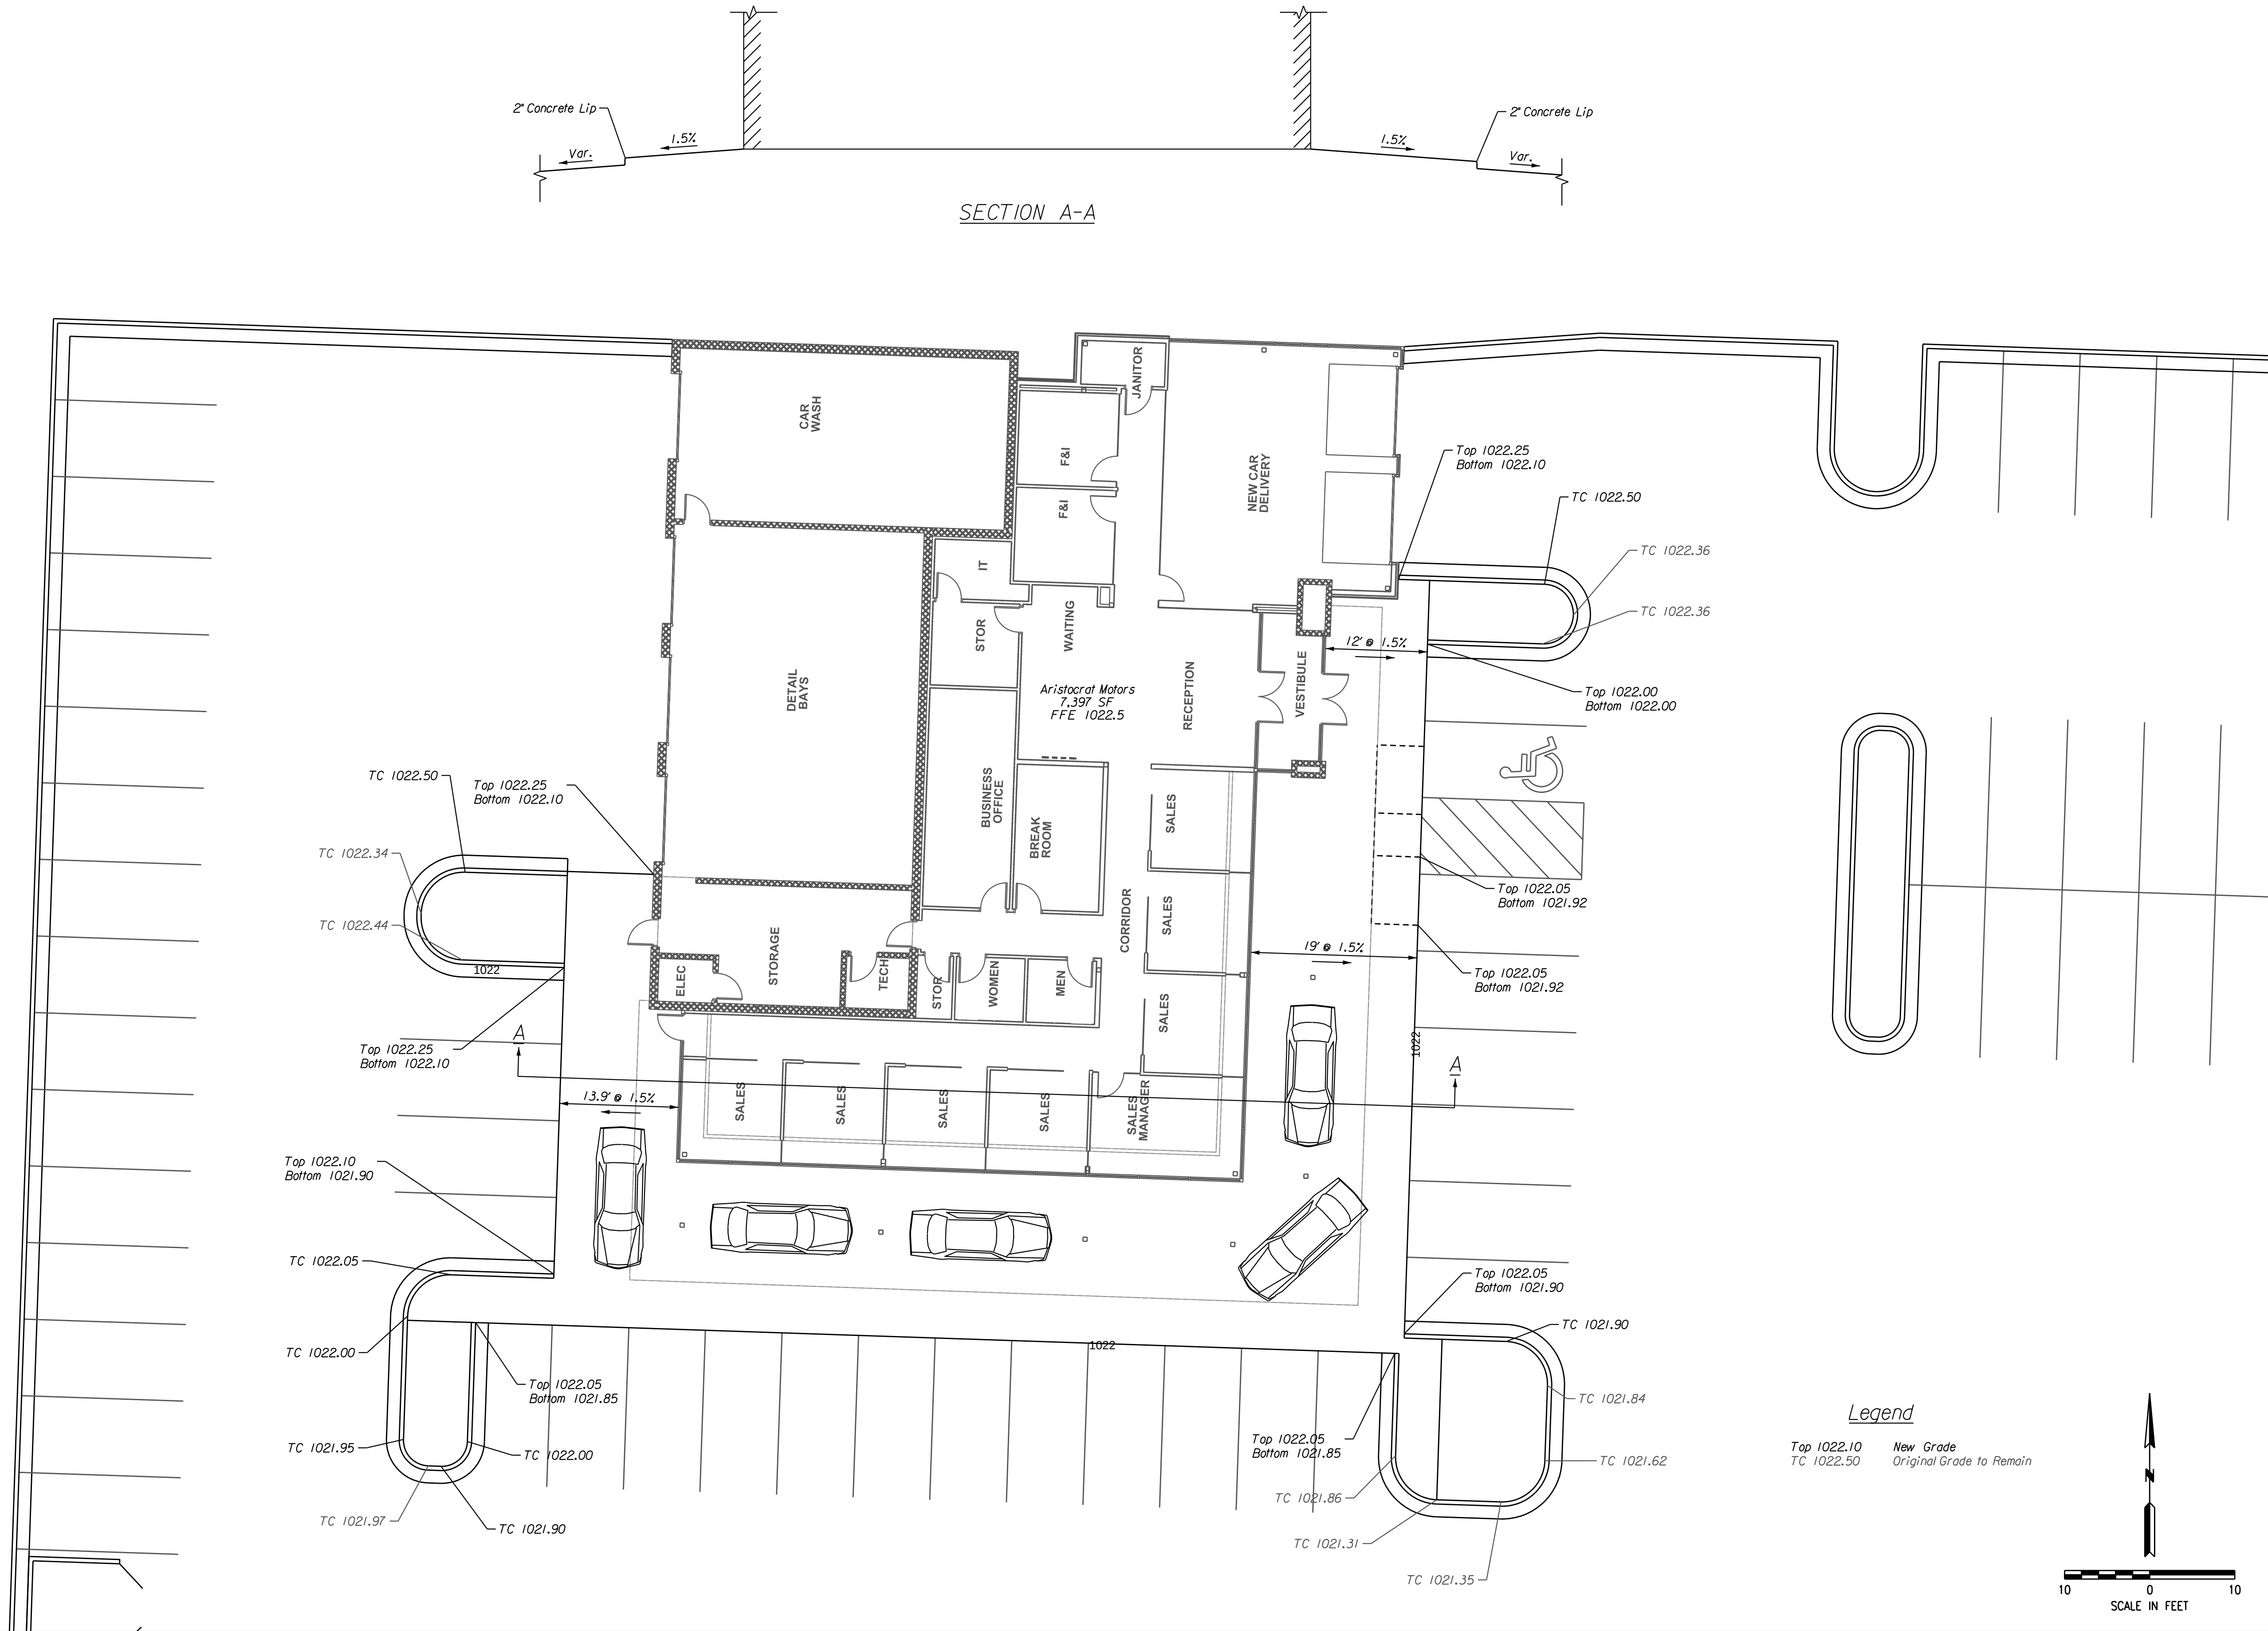

SECTION A-A

DATE	REVISION	NO.	BY	CHK/APP
1/13/20	Added 4" Concrete in NW & NE corners of building	10	RAM	RKS
1/3/20	Revised NE swale and modeling error	9	RAM	RKS
12/23/19	Revised NE swale and modeling error	8	RAM	RKS
12/13/19	Add 03 - Trash Enclosure 12/13/19	7	RAM	RKS
11/22/19	Revised Storm Str. #2A and outlet pipe	6	RAM	RKS
9/30/19	Addressed City Comment Letter dated 10/11/19	5	RAM	RKS
9/30/19	Addressed City Comment Letter dated 9/23/19	4	RAM	RKS



consult inc
engineers
planners

11010 Haskell St., Ste. 210 Kansas City, KS 66109 816-759-2285
CORPORATE LICENSE NO. E2010005873

GRADING PLAN DETAIL	ARISTOCRAT MOTORS
LEE'S SUMMIT - JACKSON COUNTY - MISSOURI	
X-REF NO. XXX	
DRAWING NO. XXX	
DATE July 2020	
JOB NO. 19.006.01	
4A	14