
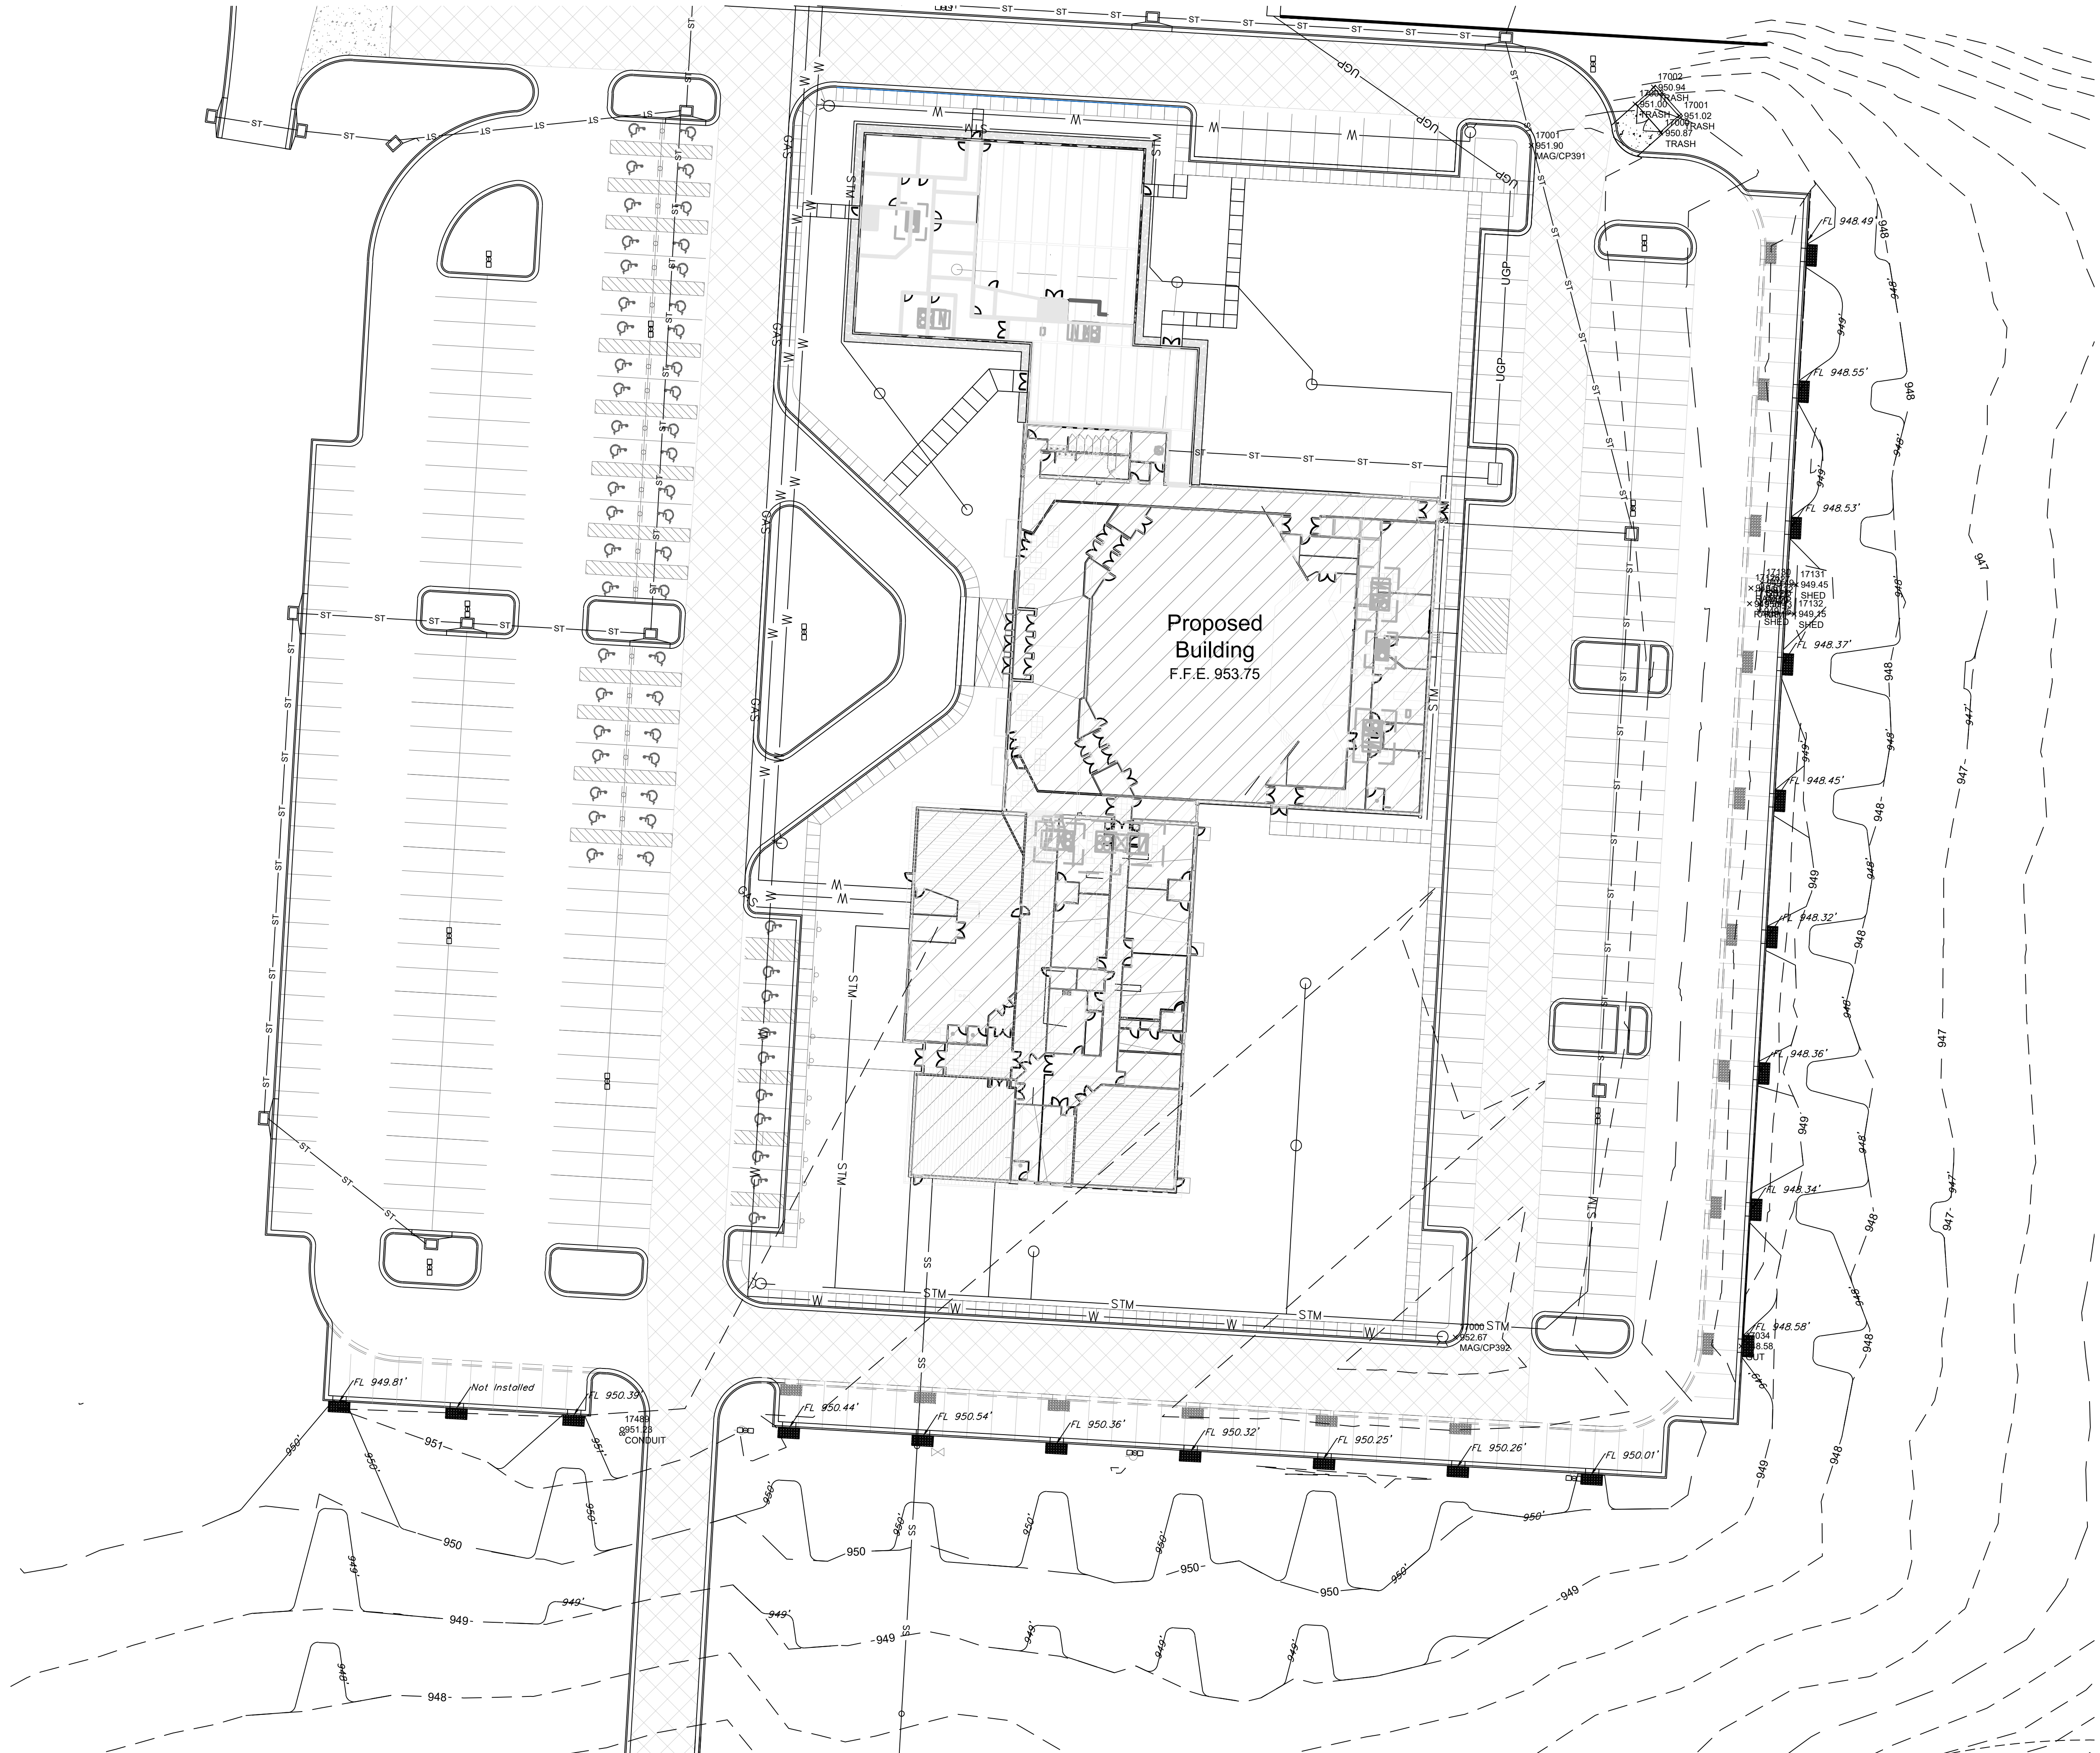


Grading Plan
SCALE: 1" = 30'

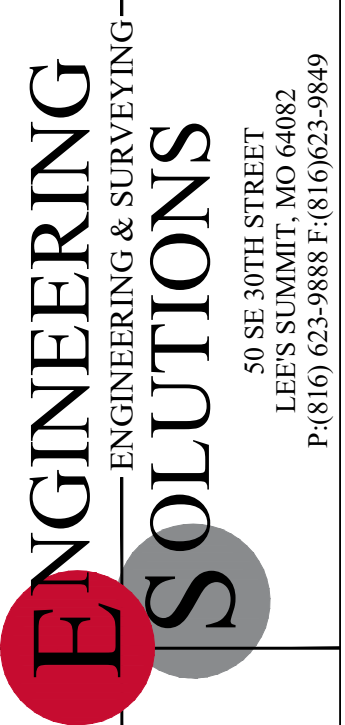

Professional Registration
Missouri
Engineering 2005002186-D
Surveying 2005008319-D
Kansas
Engineering E-1695
Surveying LS-218
Oklahoma
Engineering 6254
Nebraska
Engineering CA2821

The Summit Church
LEE'S SUMMIT, JACKSON COUNTY, MISSOURI

Project:
Summit Church
Issue Date:
August 12, 2020

Grading Plan
Construction Plans for:
The Summit Church
Lee's Summit, Jackson County, Missouri

Matthew J. Schlicht
MO PE 2006019708
KS PE 19071
OK PE 25226
NE PE E-14335

REVISIONS