


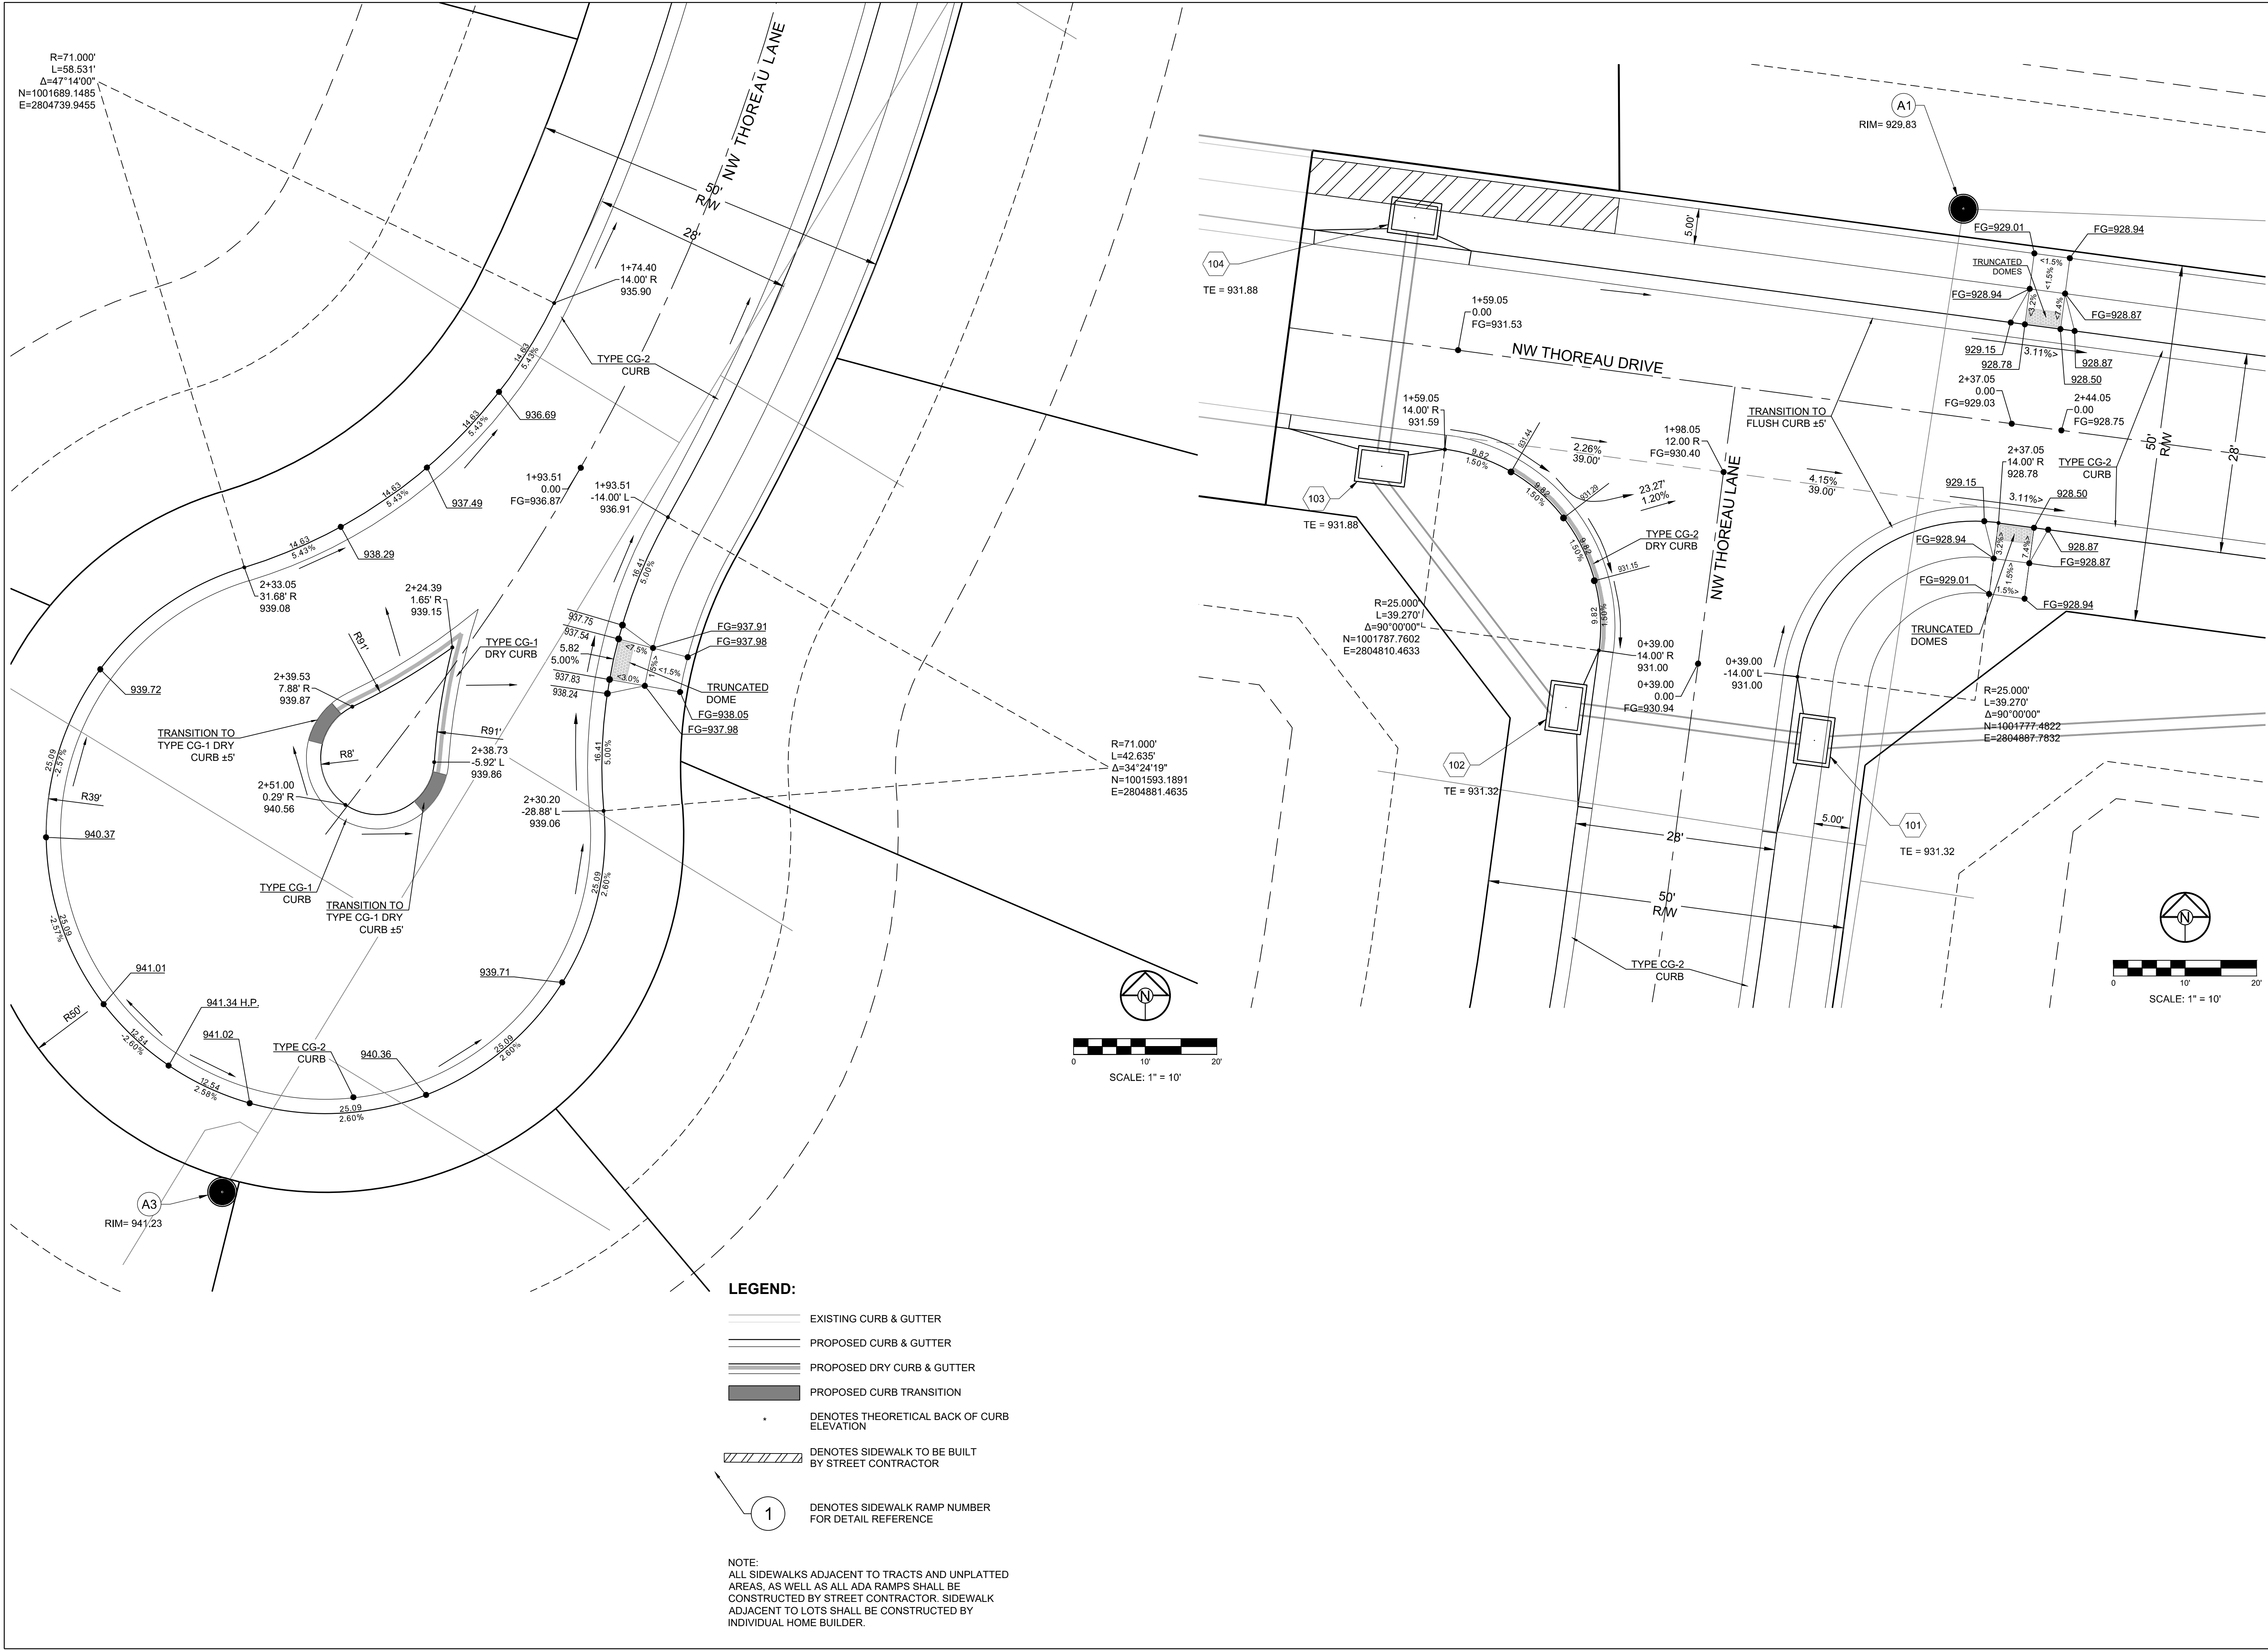




REVISION DATE	DESCRIPTION
1 4-10-19	CITY COMMENTS
2 8-1-19	CITY COMMENTS
3 8-21-19	CITY COMMENTS
4 9-18-19	CITY COMMENTS
5 10-24-19	CITY COMMENTS
6 05-04-2020	SCHLAGEL REVISION
7 06-24-2020	SCH. TOPO REV.
8 18-230	

DRAWN BY: ###	CHECKED BY: ###	DATE PREPARED: 2-15-19	PROJ. NUMBER: 18-230
------------------	--------------------	---------------------------	-------------------------

INTERSECTION DETAILS

SHEET

14

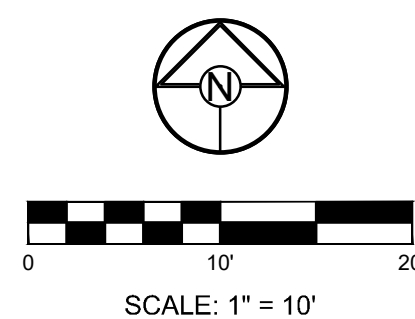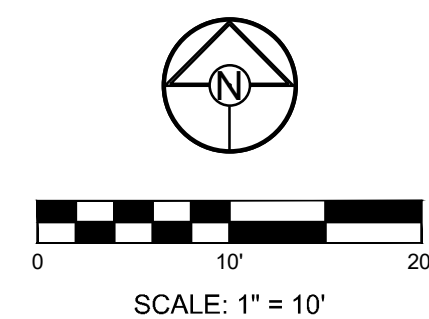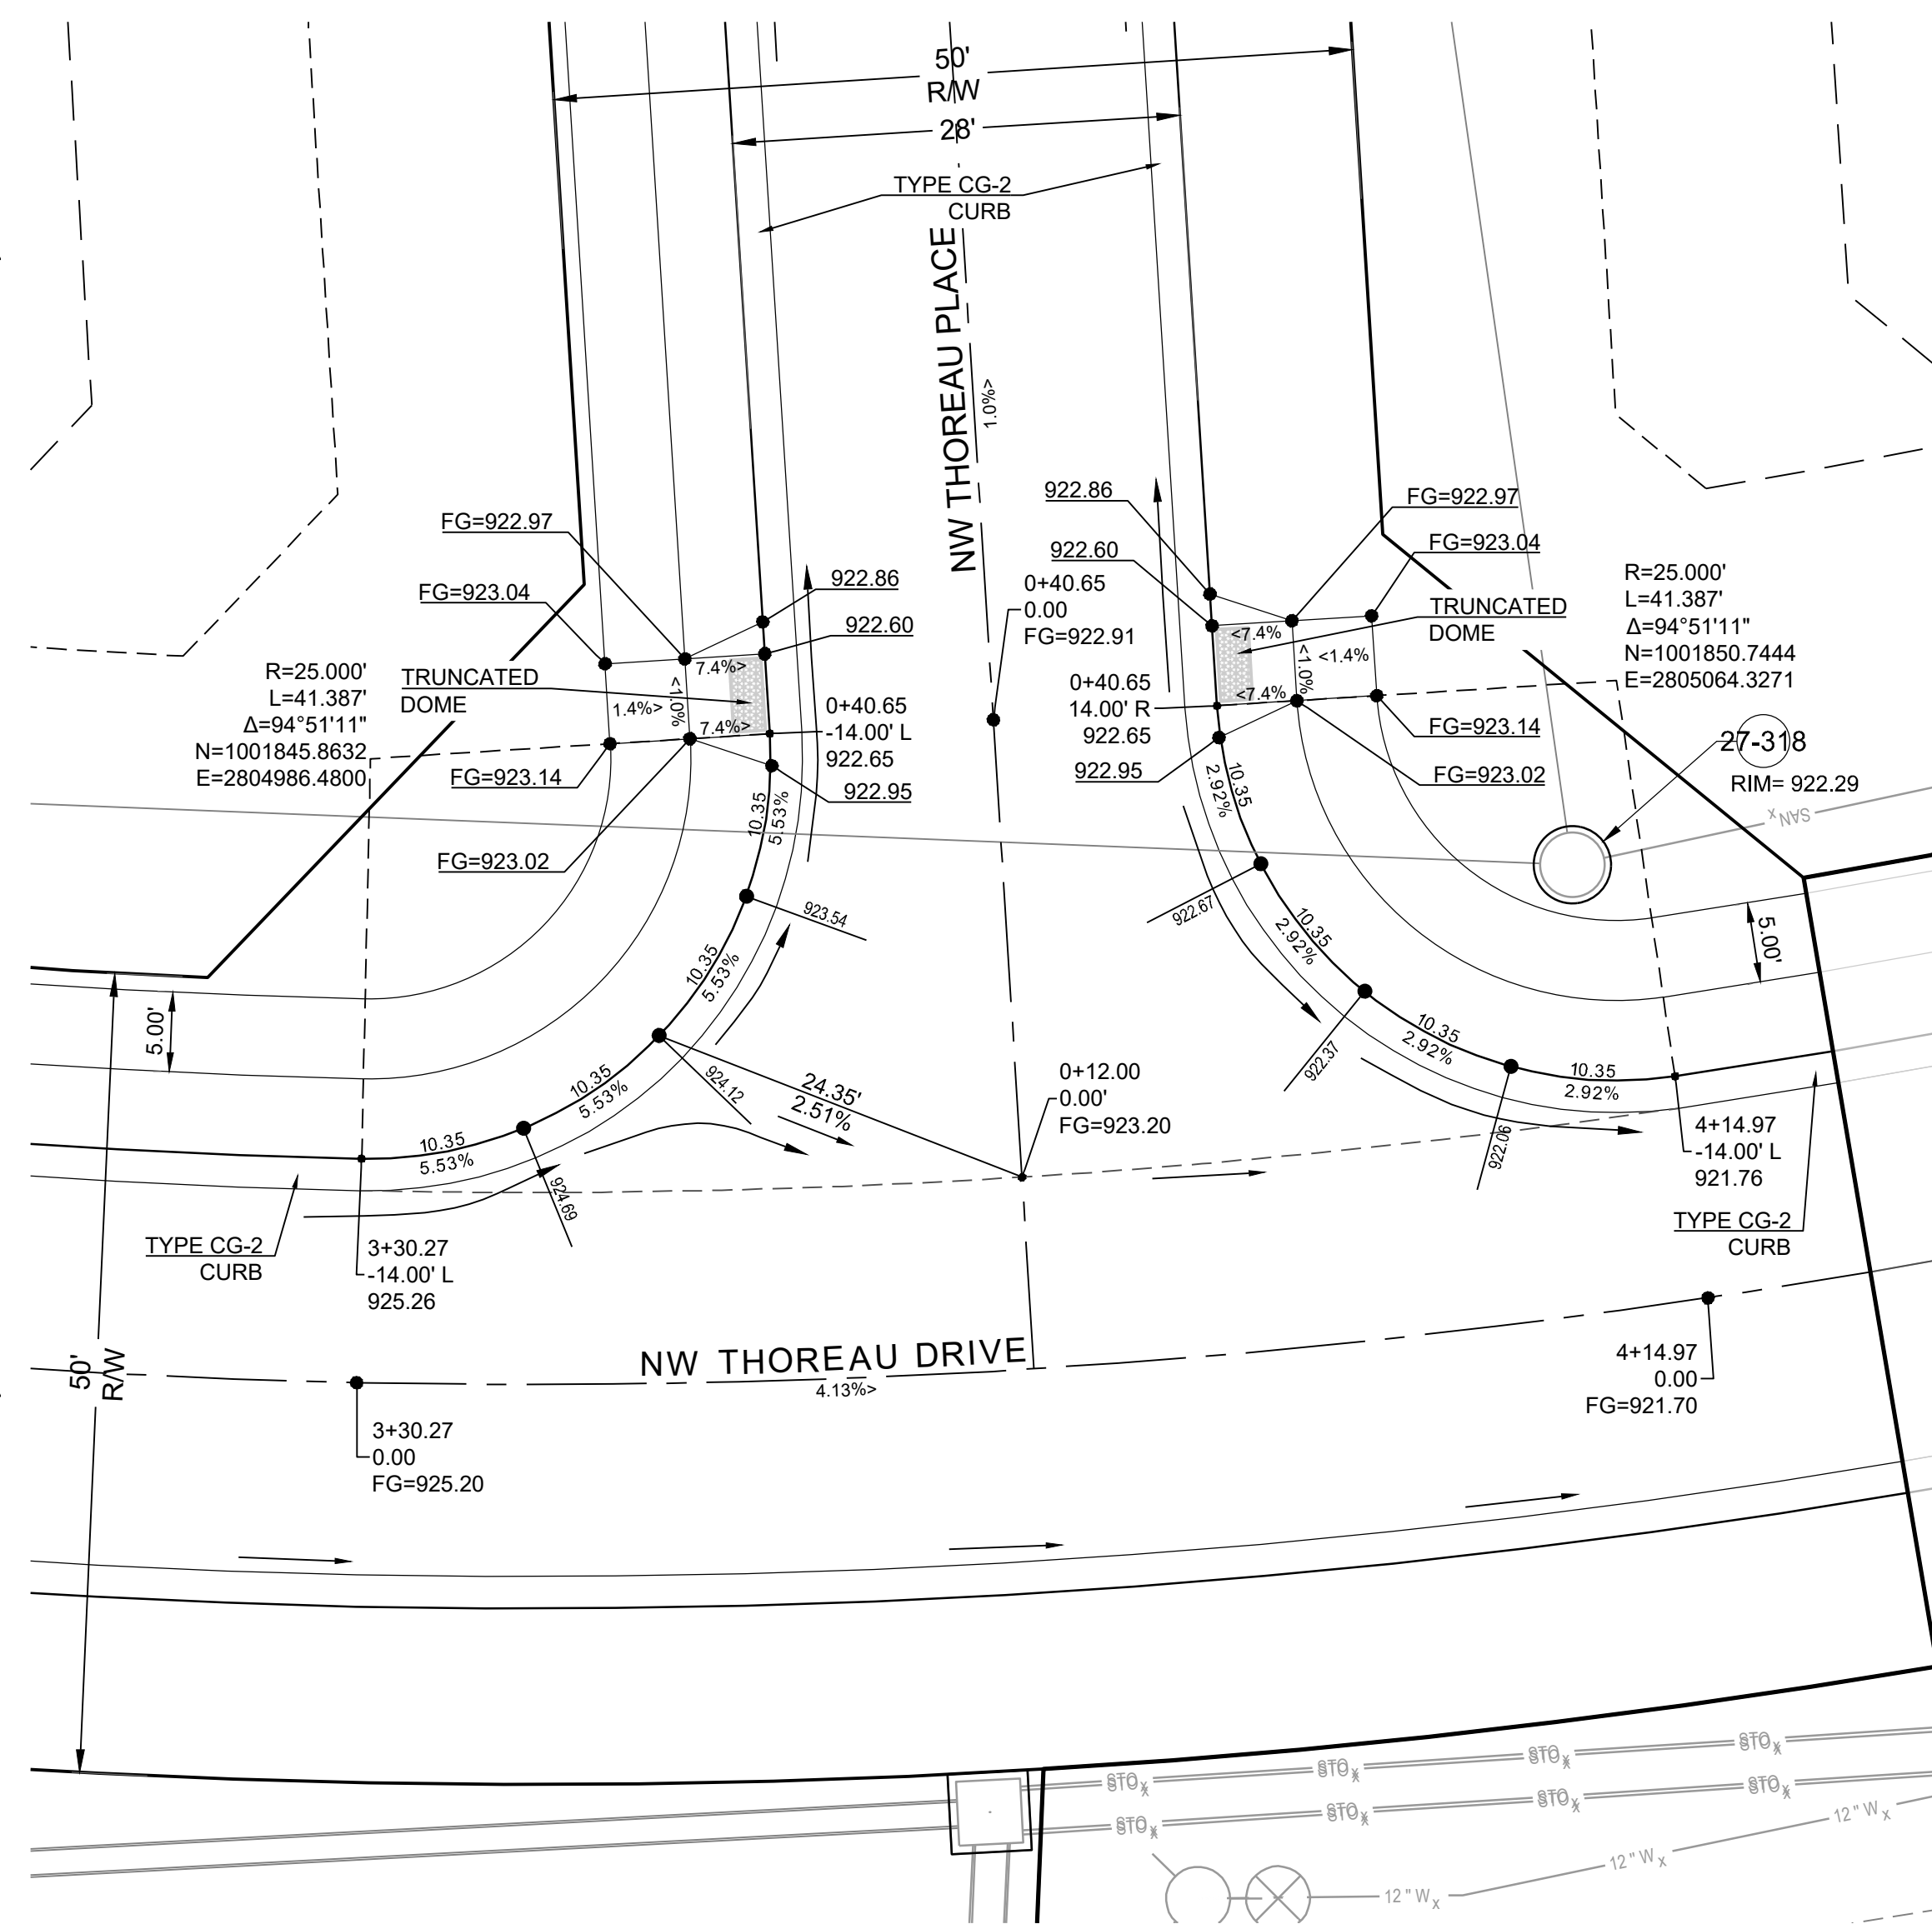


 EXISTING CURB & GUTTER
 PROPOSED CURB & GUTTER
 PROPOSED DRY CURB & GUTTER
 PROPOSED CURB TRANSITION


NOTE:
ALL SIDEWALKS ADJACENT TO TRACTS AND UNPLATTED
AREAS, AS WELL AS ALL ADA RAMPS SHALL BE
CONSTRUCTED BY STREET CONTRACTOR. SIDEWALK
ADJACENT TO LOTS SHALL BE CONSTRUCTED BY
INDIVIDUAL HOME BUILDER.

DRAWN BY:		REVISION DATE	DESCRIPTION
###	1	4-10-19	CITY COMMENTS
###	2	8-1-19	CITY COMMENTS
###	3	9-21-19	CITY COMMENTS
###	4	9-16-19	CITY COMMENTS
DATE PREPARED:	5	10-24-19	CITY COMMENTS
2-15-19	6	05-04-2020	SCHLAGEL REVISION
PROJ. NUMBER:	7	06-24-2020	SCH. TOPO REV.
19 220	8		

INTERSECTION DETAILS

SHEET

PREPARED BY:

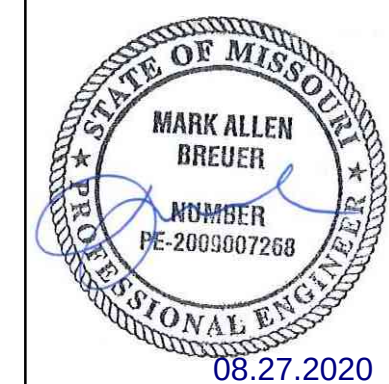

SCHLAGEL & ASSOCIATES, P.A.

WINTERSET VALLEY, 13TH PLAT
STREET, STORMWATER, MASTER DRAINAGE PLAN AND
EROSION AND SEDIMENT CONTROL
NW THOREAU DRIVE AND AUDUBON LANE
LEE'S SUMMIT, MISSOURI