


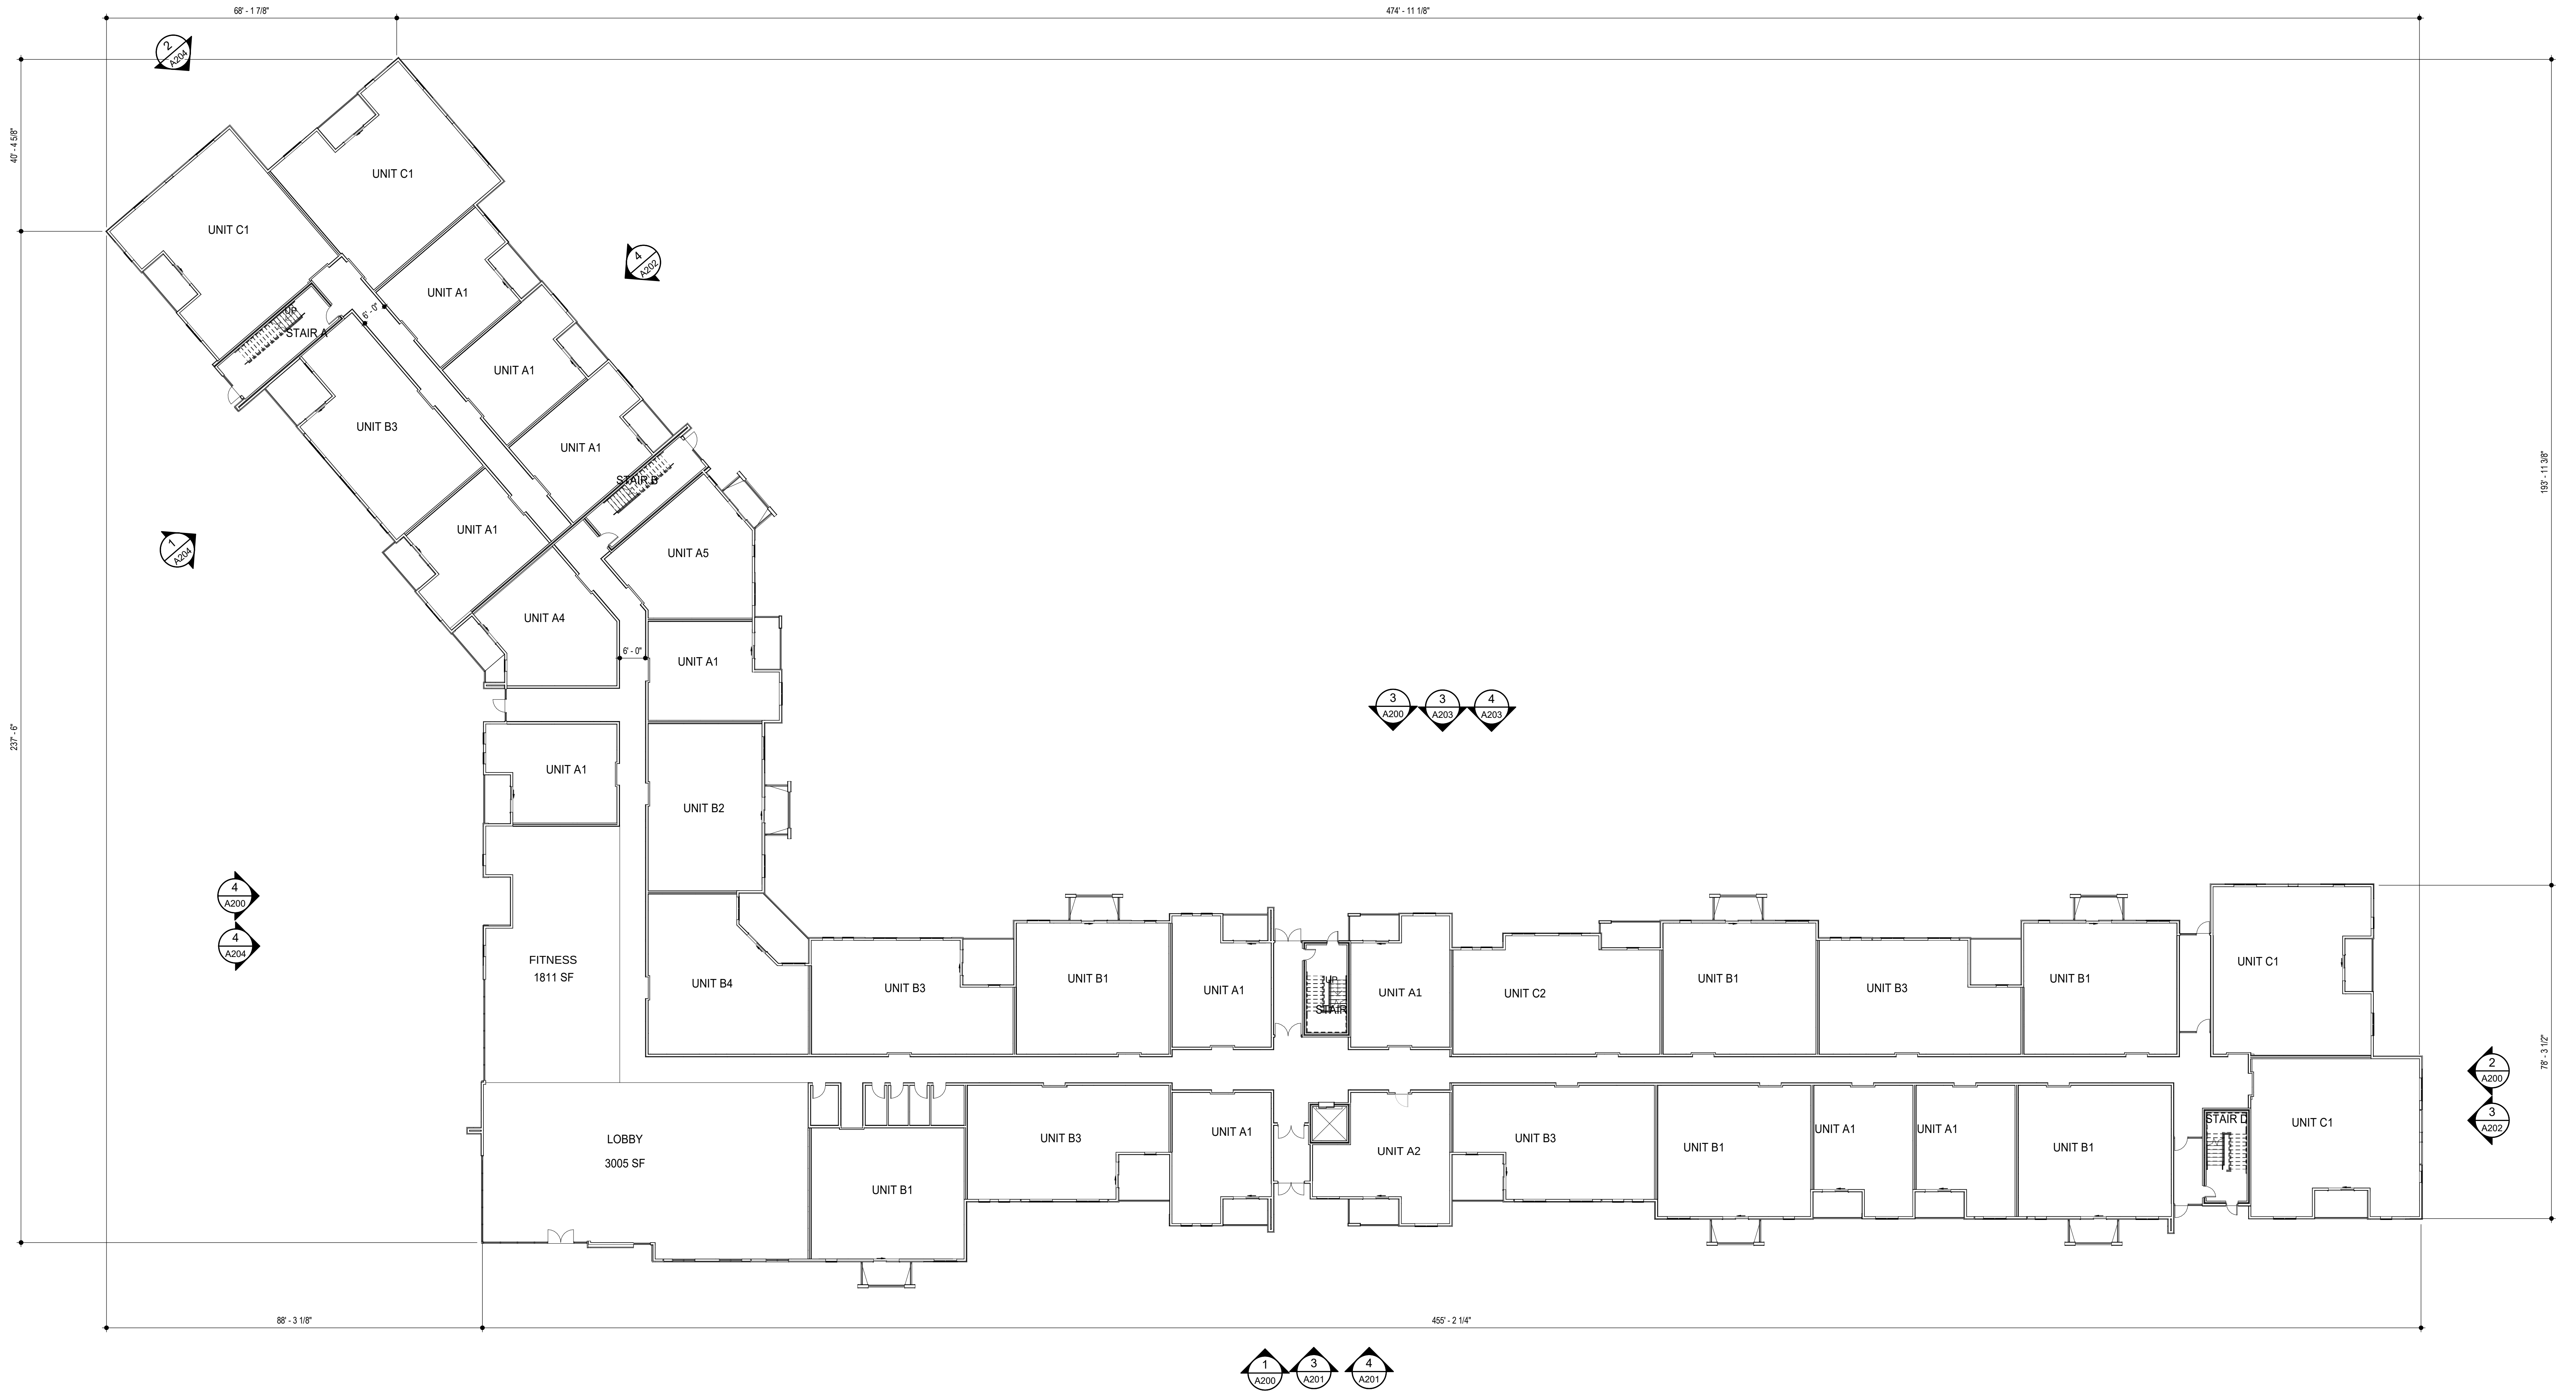


1 OVERALL FIRST FLOOR PLAN
SCALE: 1/16" = 1'-0"


BUILDING I

SUMMIT at WEST PRYOR - PHASE II

LEE'S SUMMIT
20-001

MISSOURI
9/16/2020

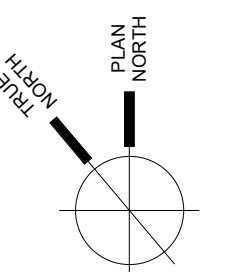

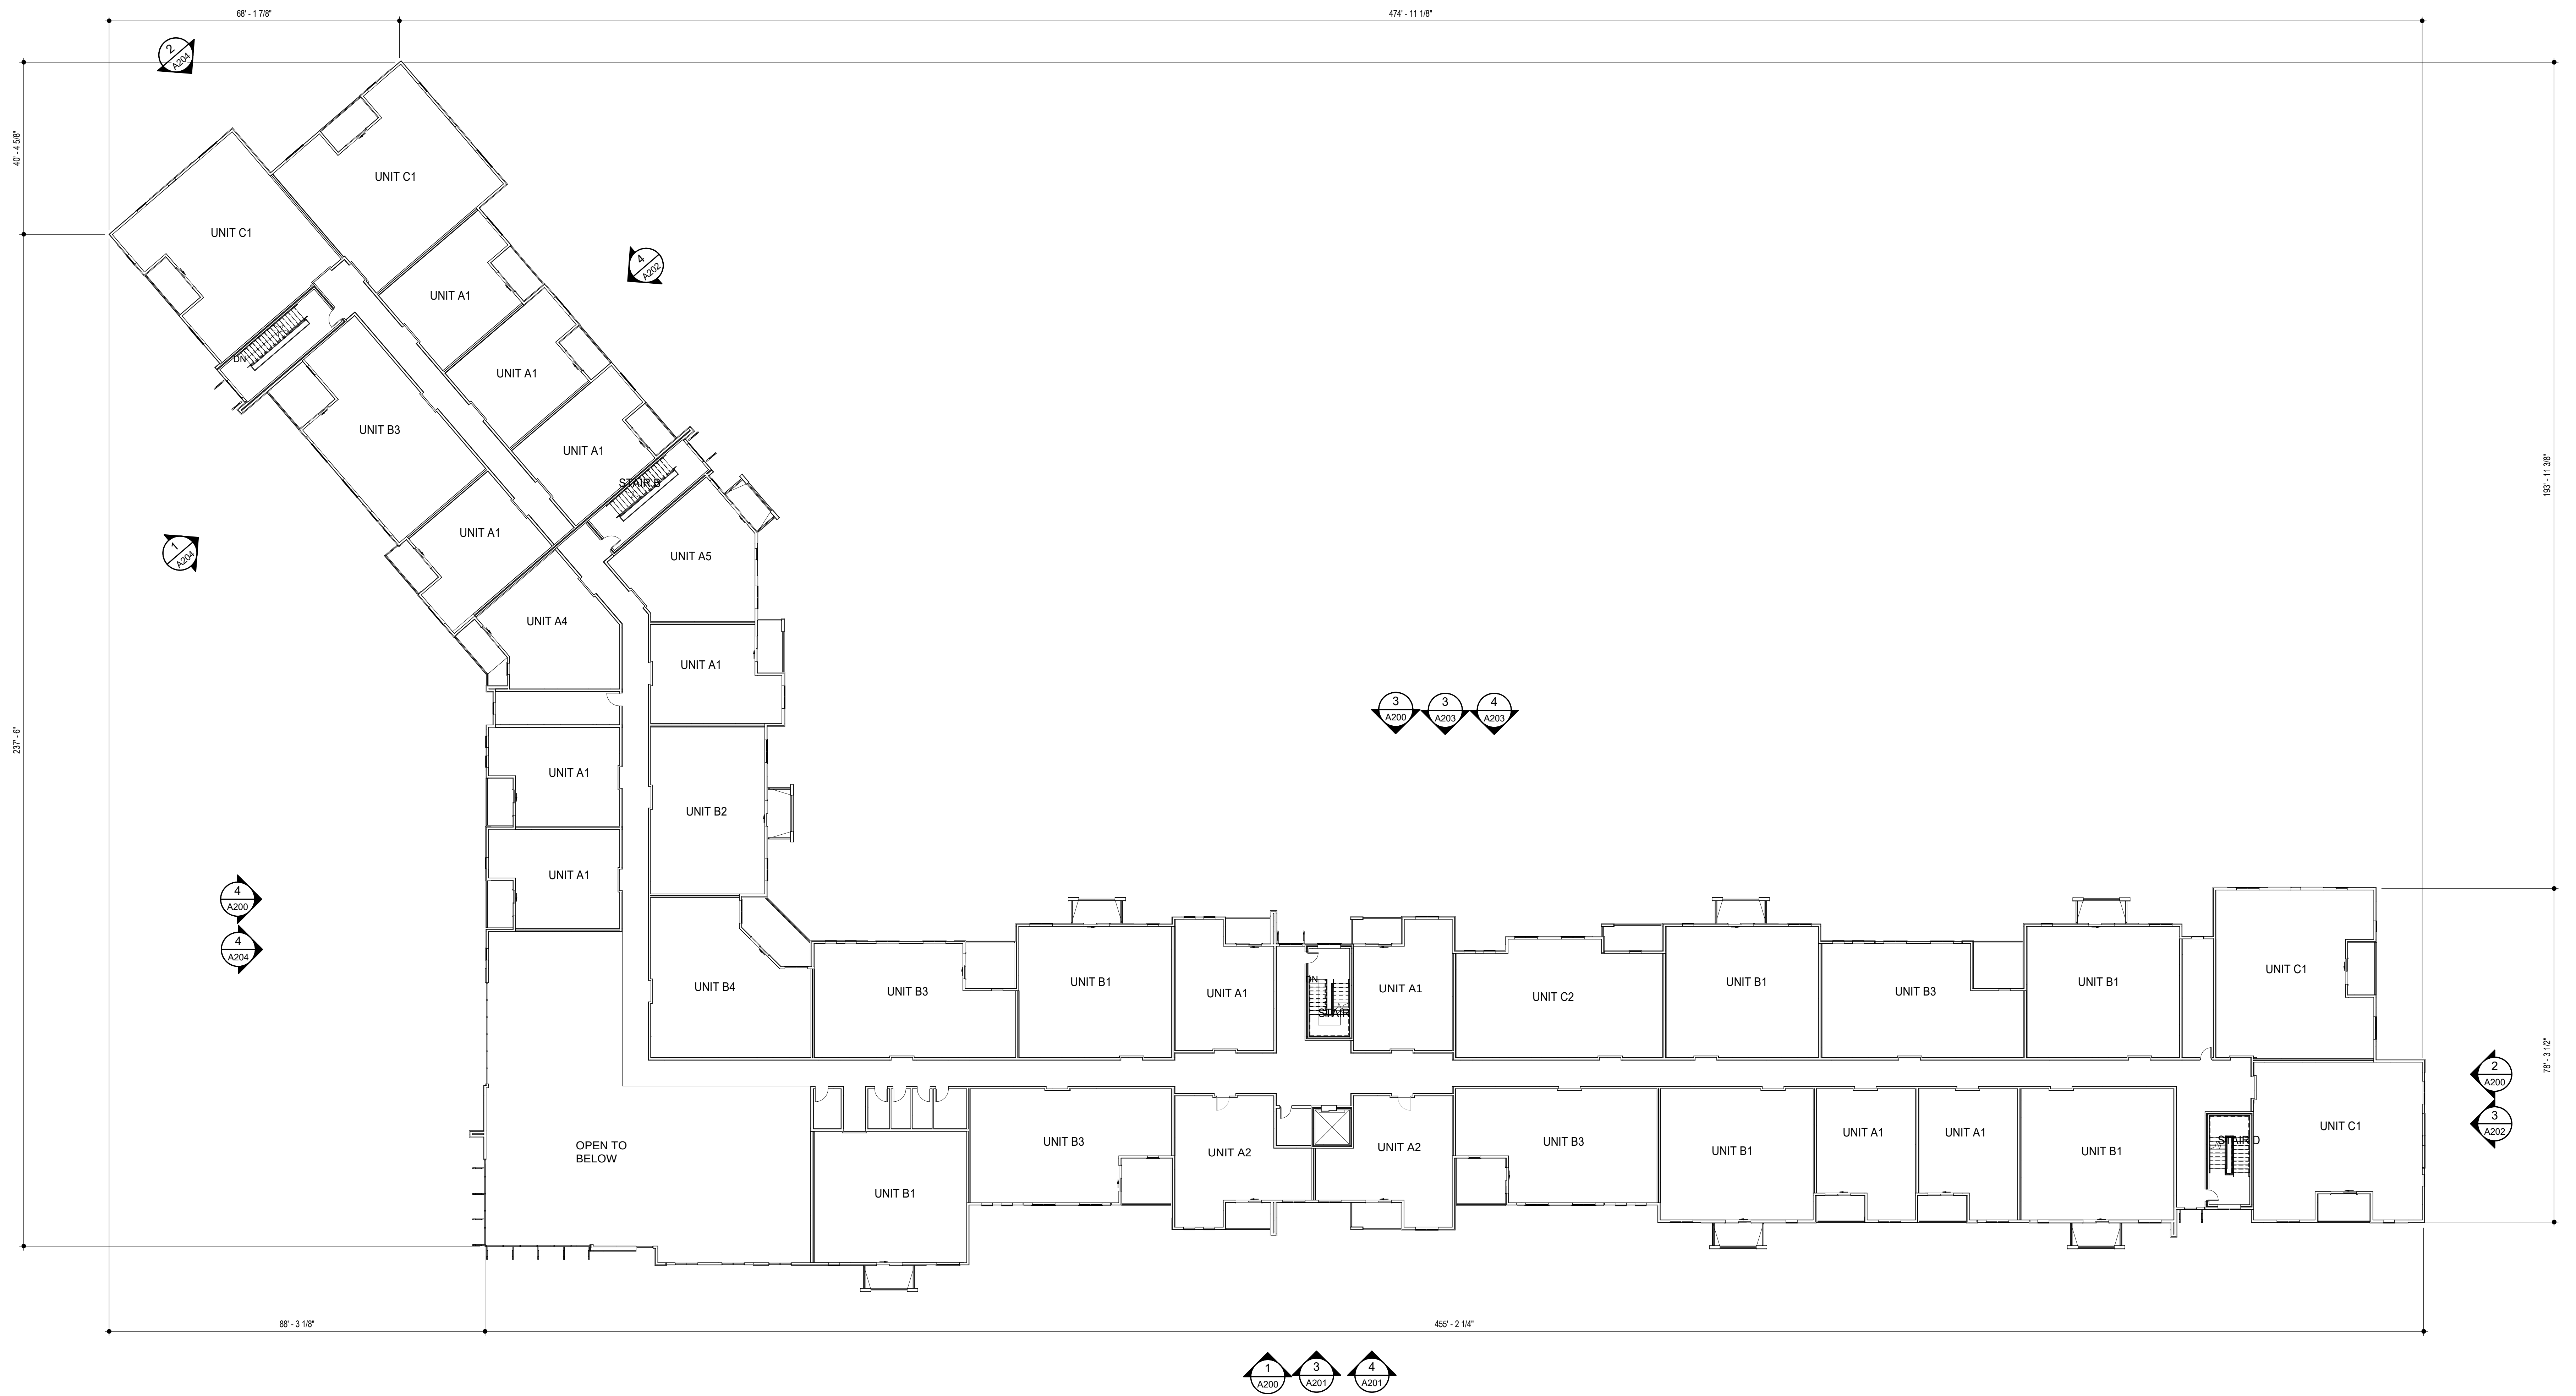


1 OVERALL SECOND FLOOR PLAN
SCALE: 1/16" = 1'-0"


BUILDING I

SUMMIT at WEST PRYOR - PHASE II

LEE'S SUMMIT
20-001

MISSOURI
09/16/20

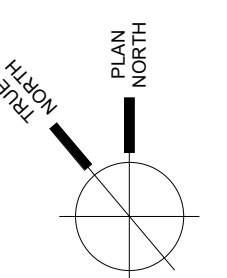

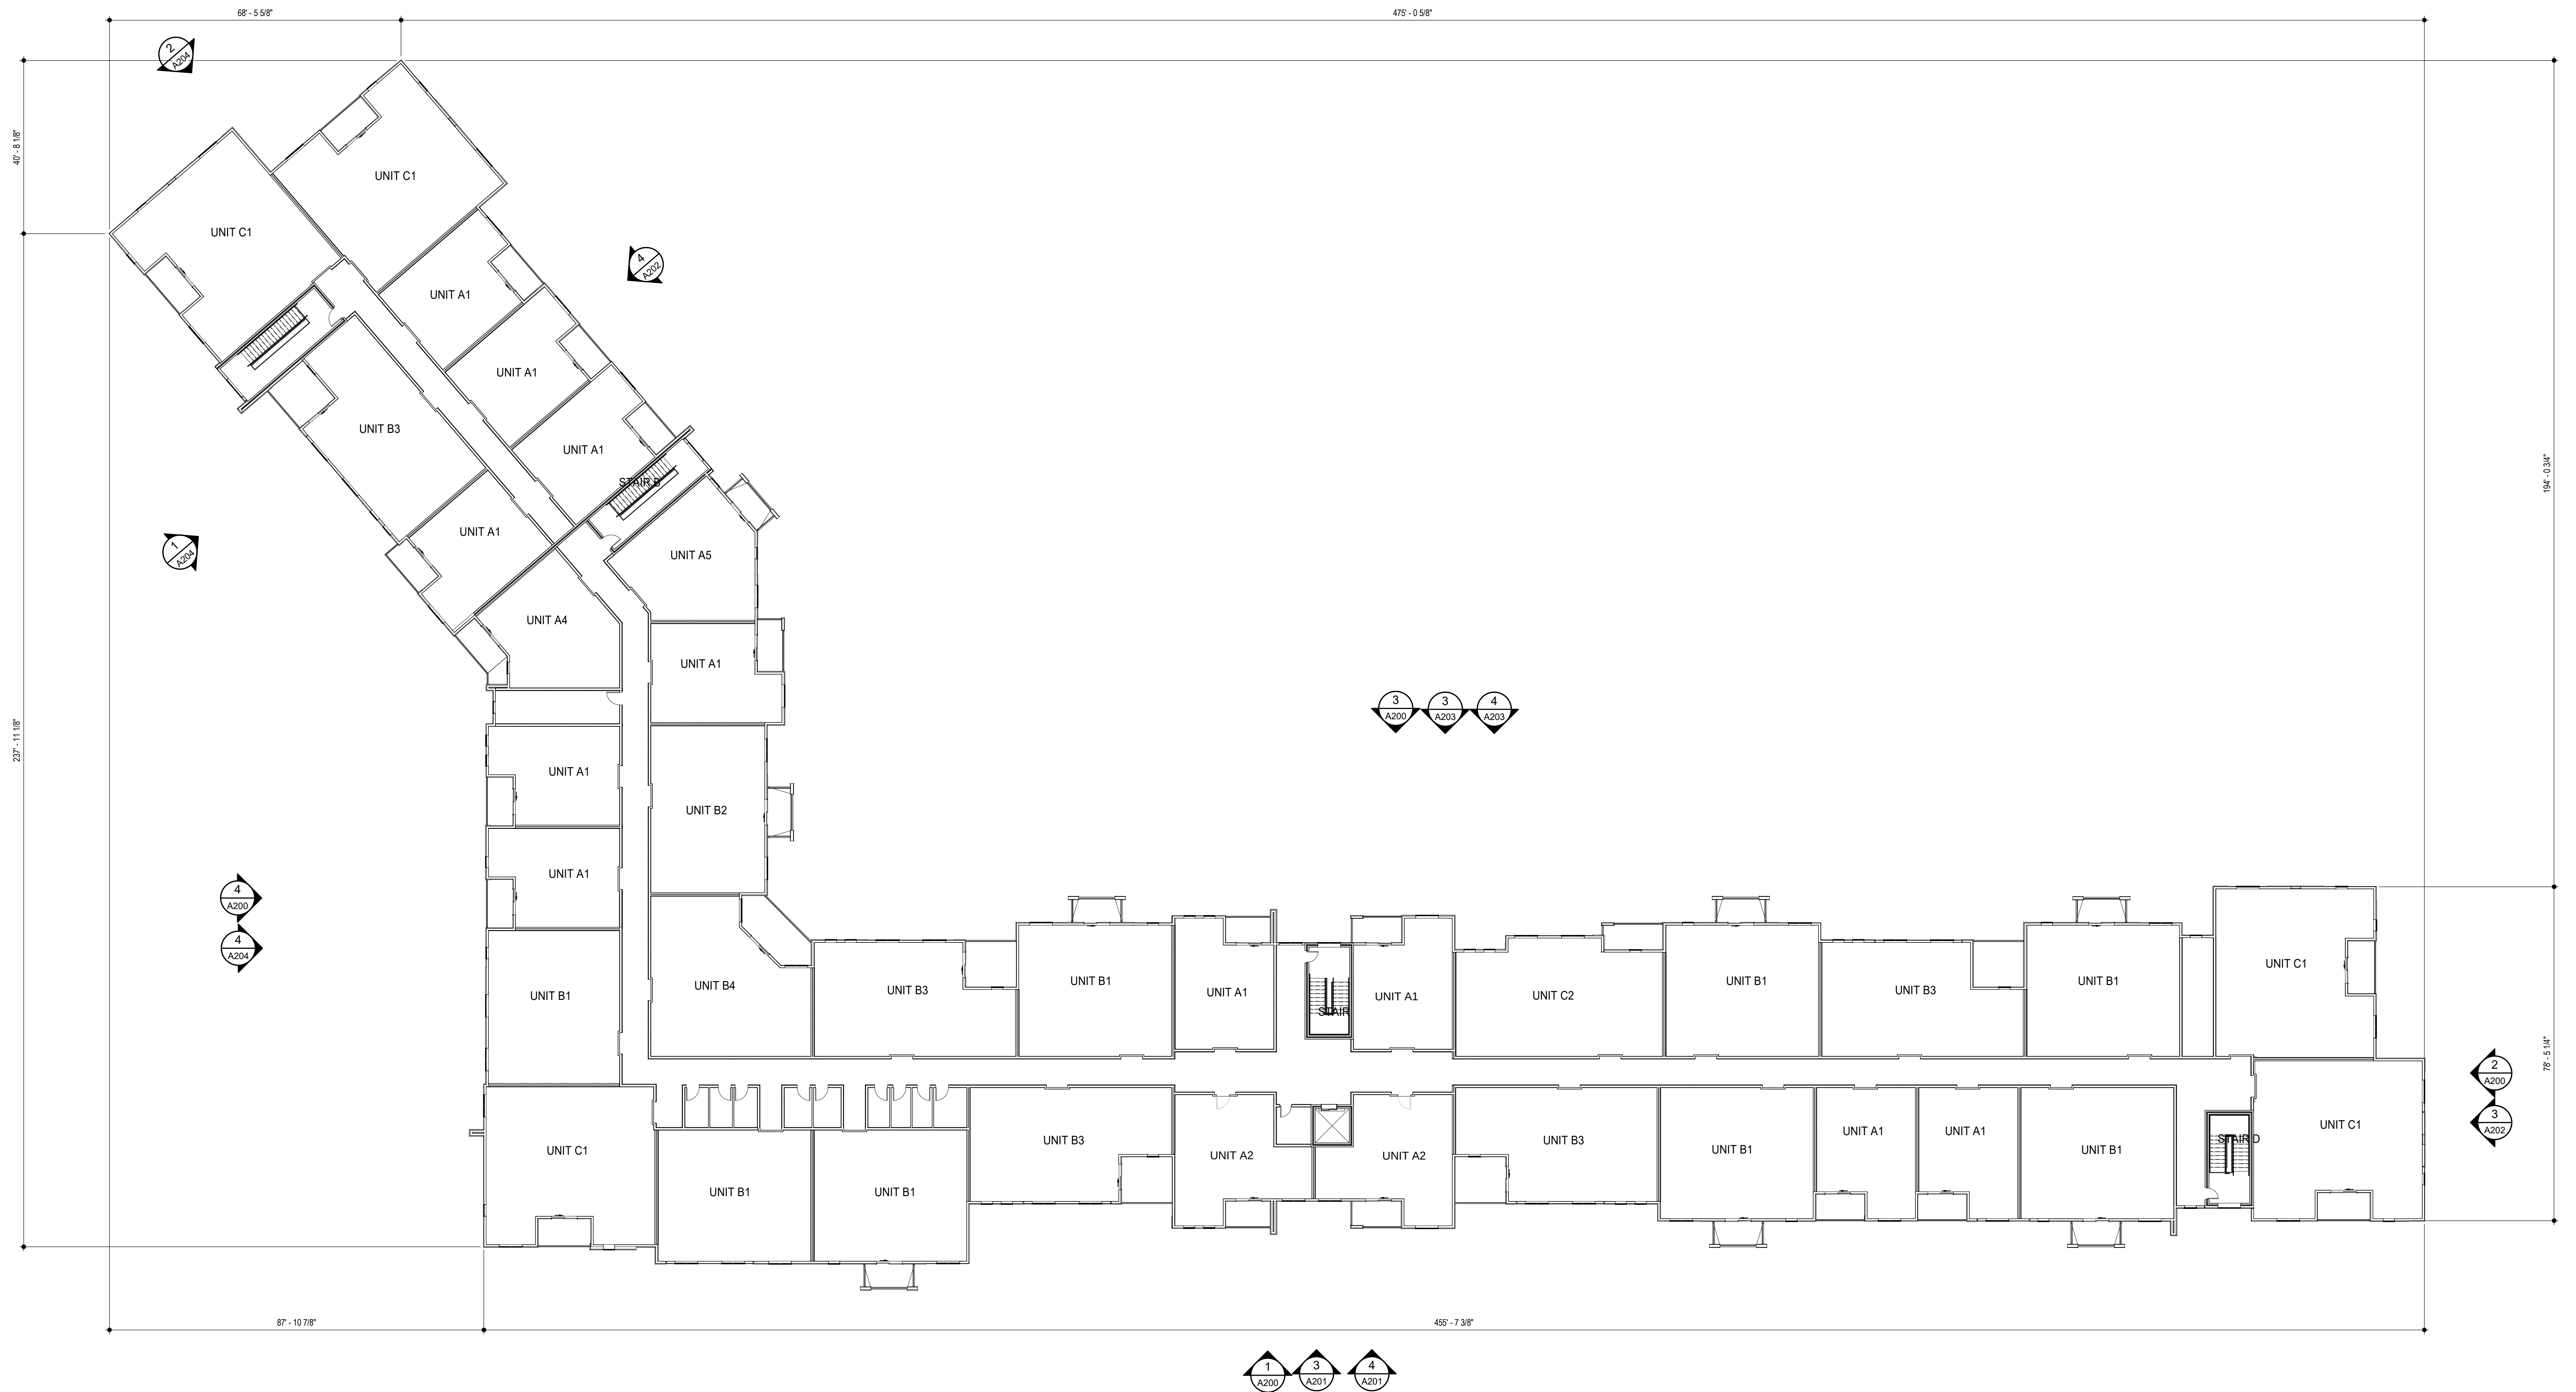

1 OVERALL THIRD FLOOR PLAN
SCALE: 1/16" = 1'-0"

BUILDING I

SUMMIT at WEST PRYOR - PHASE II

