


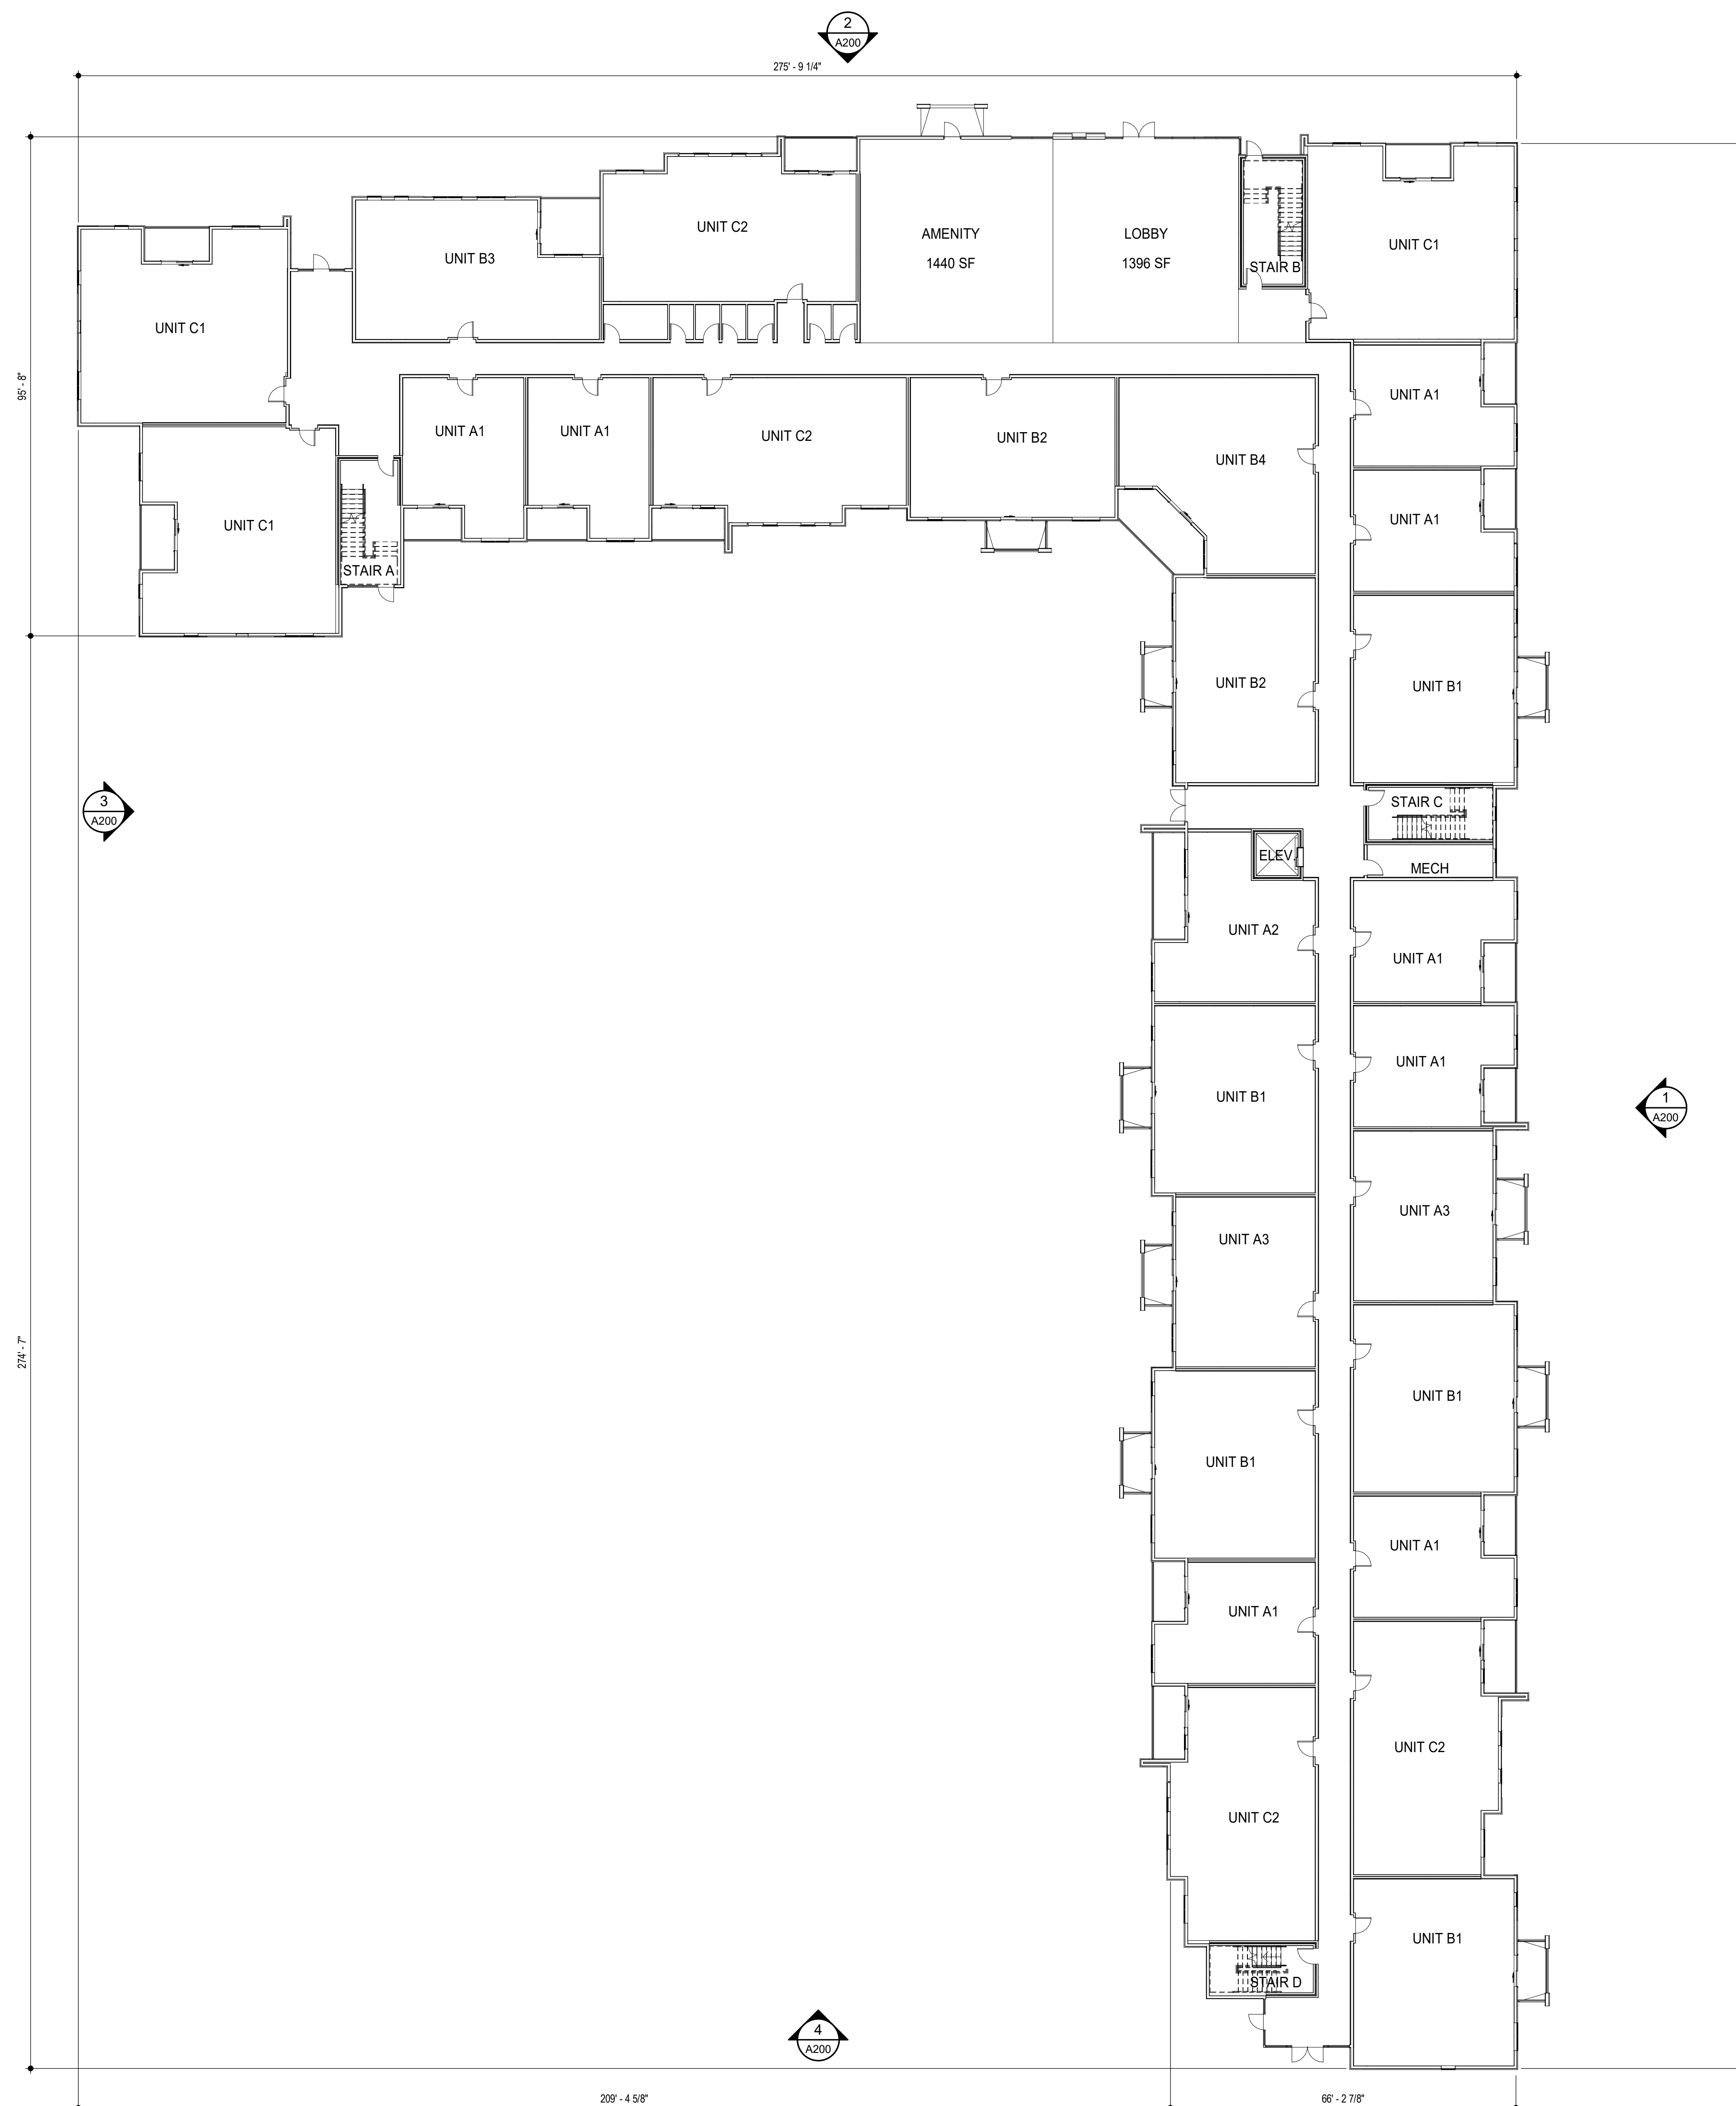


BUILDING II


SUMMIT at WEST PRYOR - PHASE II

LEE'S SUMMIT
20-001

MISSOURI
09/16/20

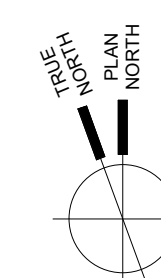



1 OVERALL FIRST FLOOR PLAN
SCALE: 1/16" = 1'-0"

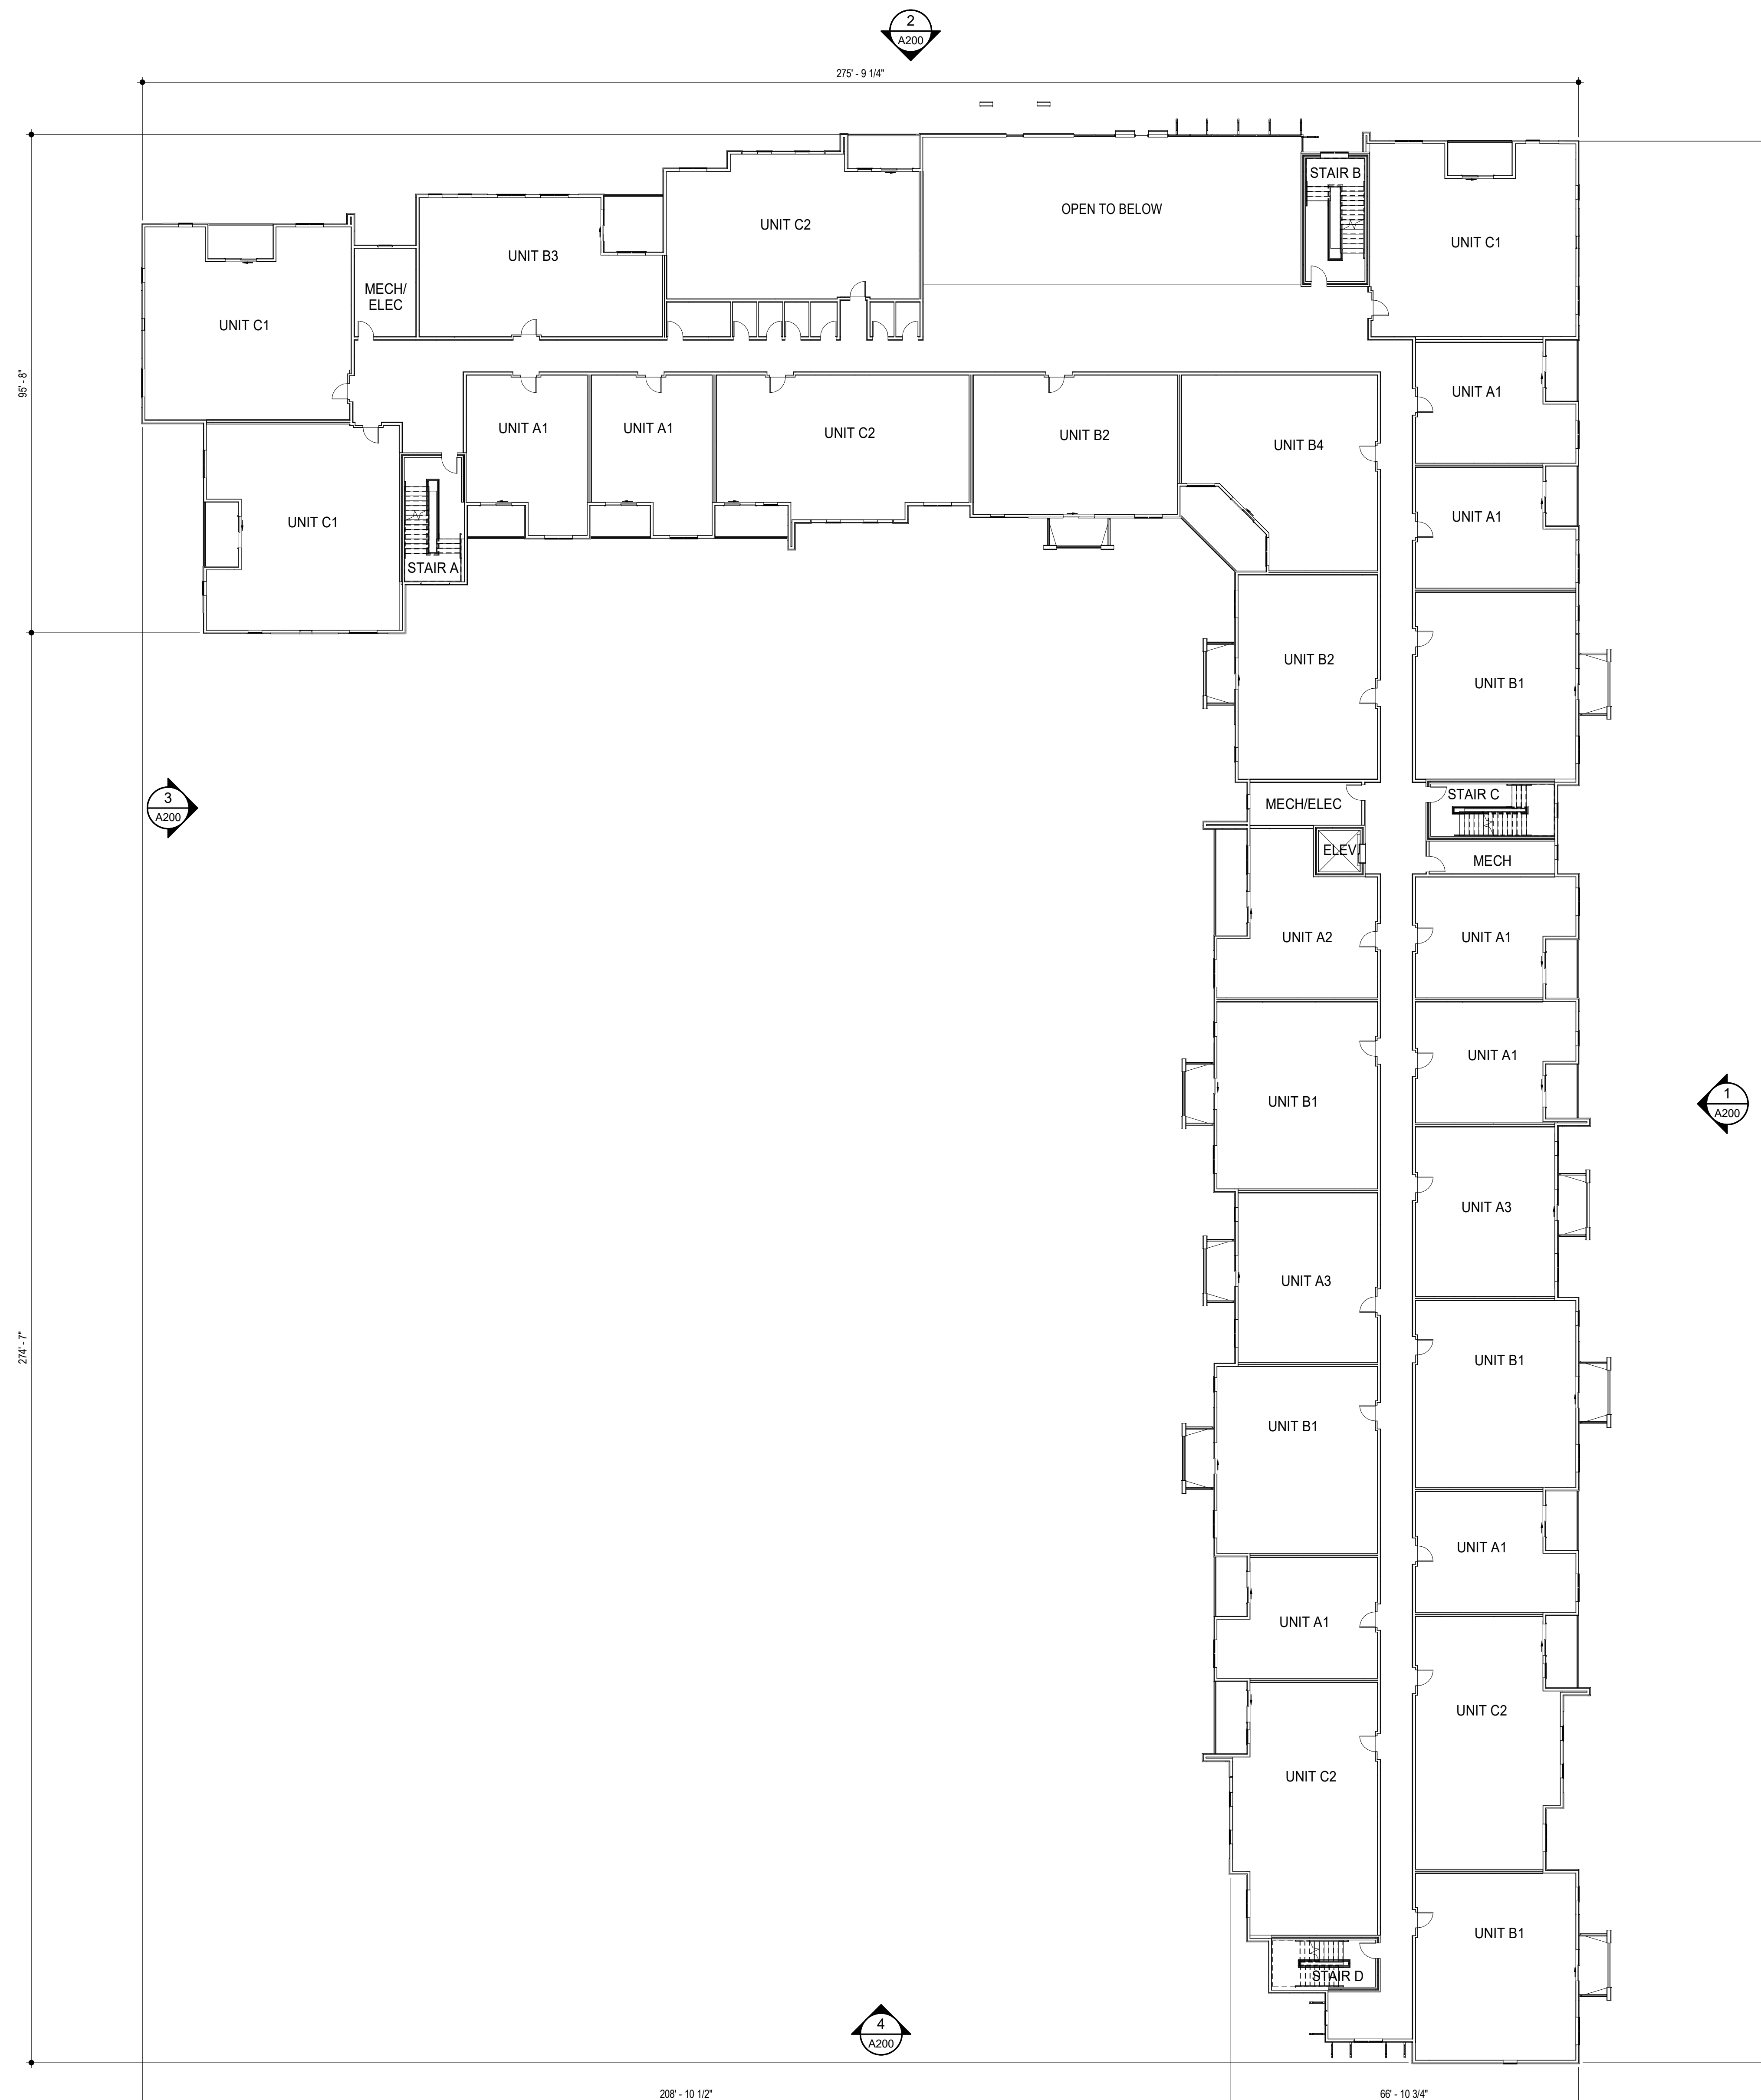

1 OVERALL SECOND FLOOR PLAN
SCALE: 1/16" = 1'-0"

BUILDING II SUMMIT at WEST PRYOR - PHASE II

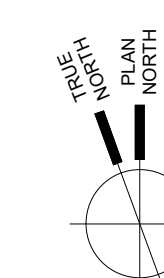

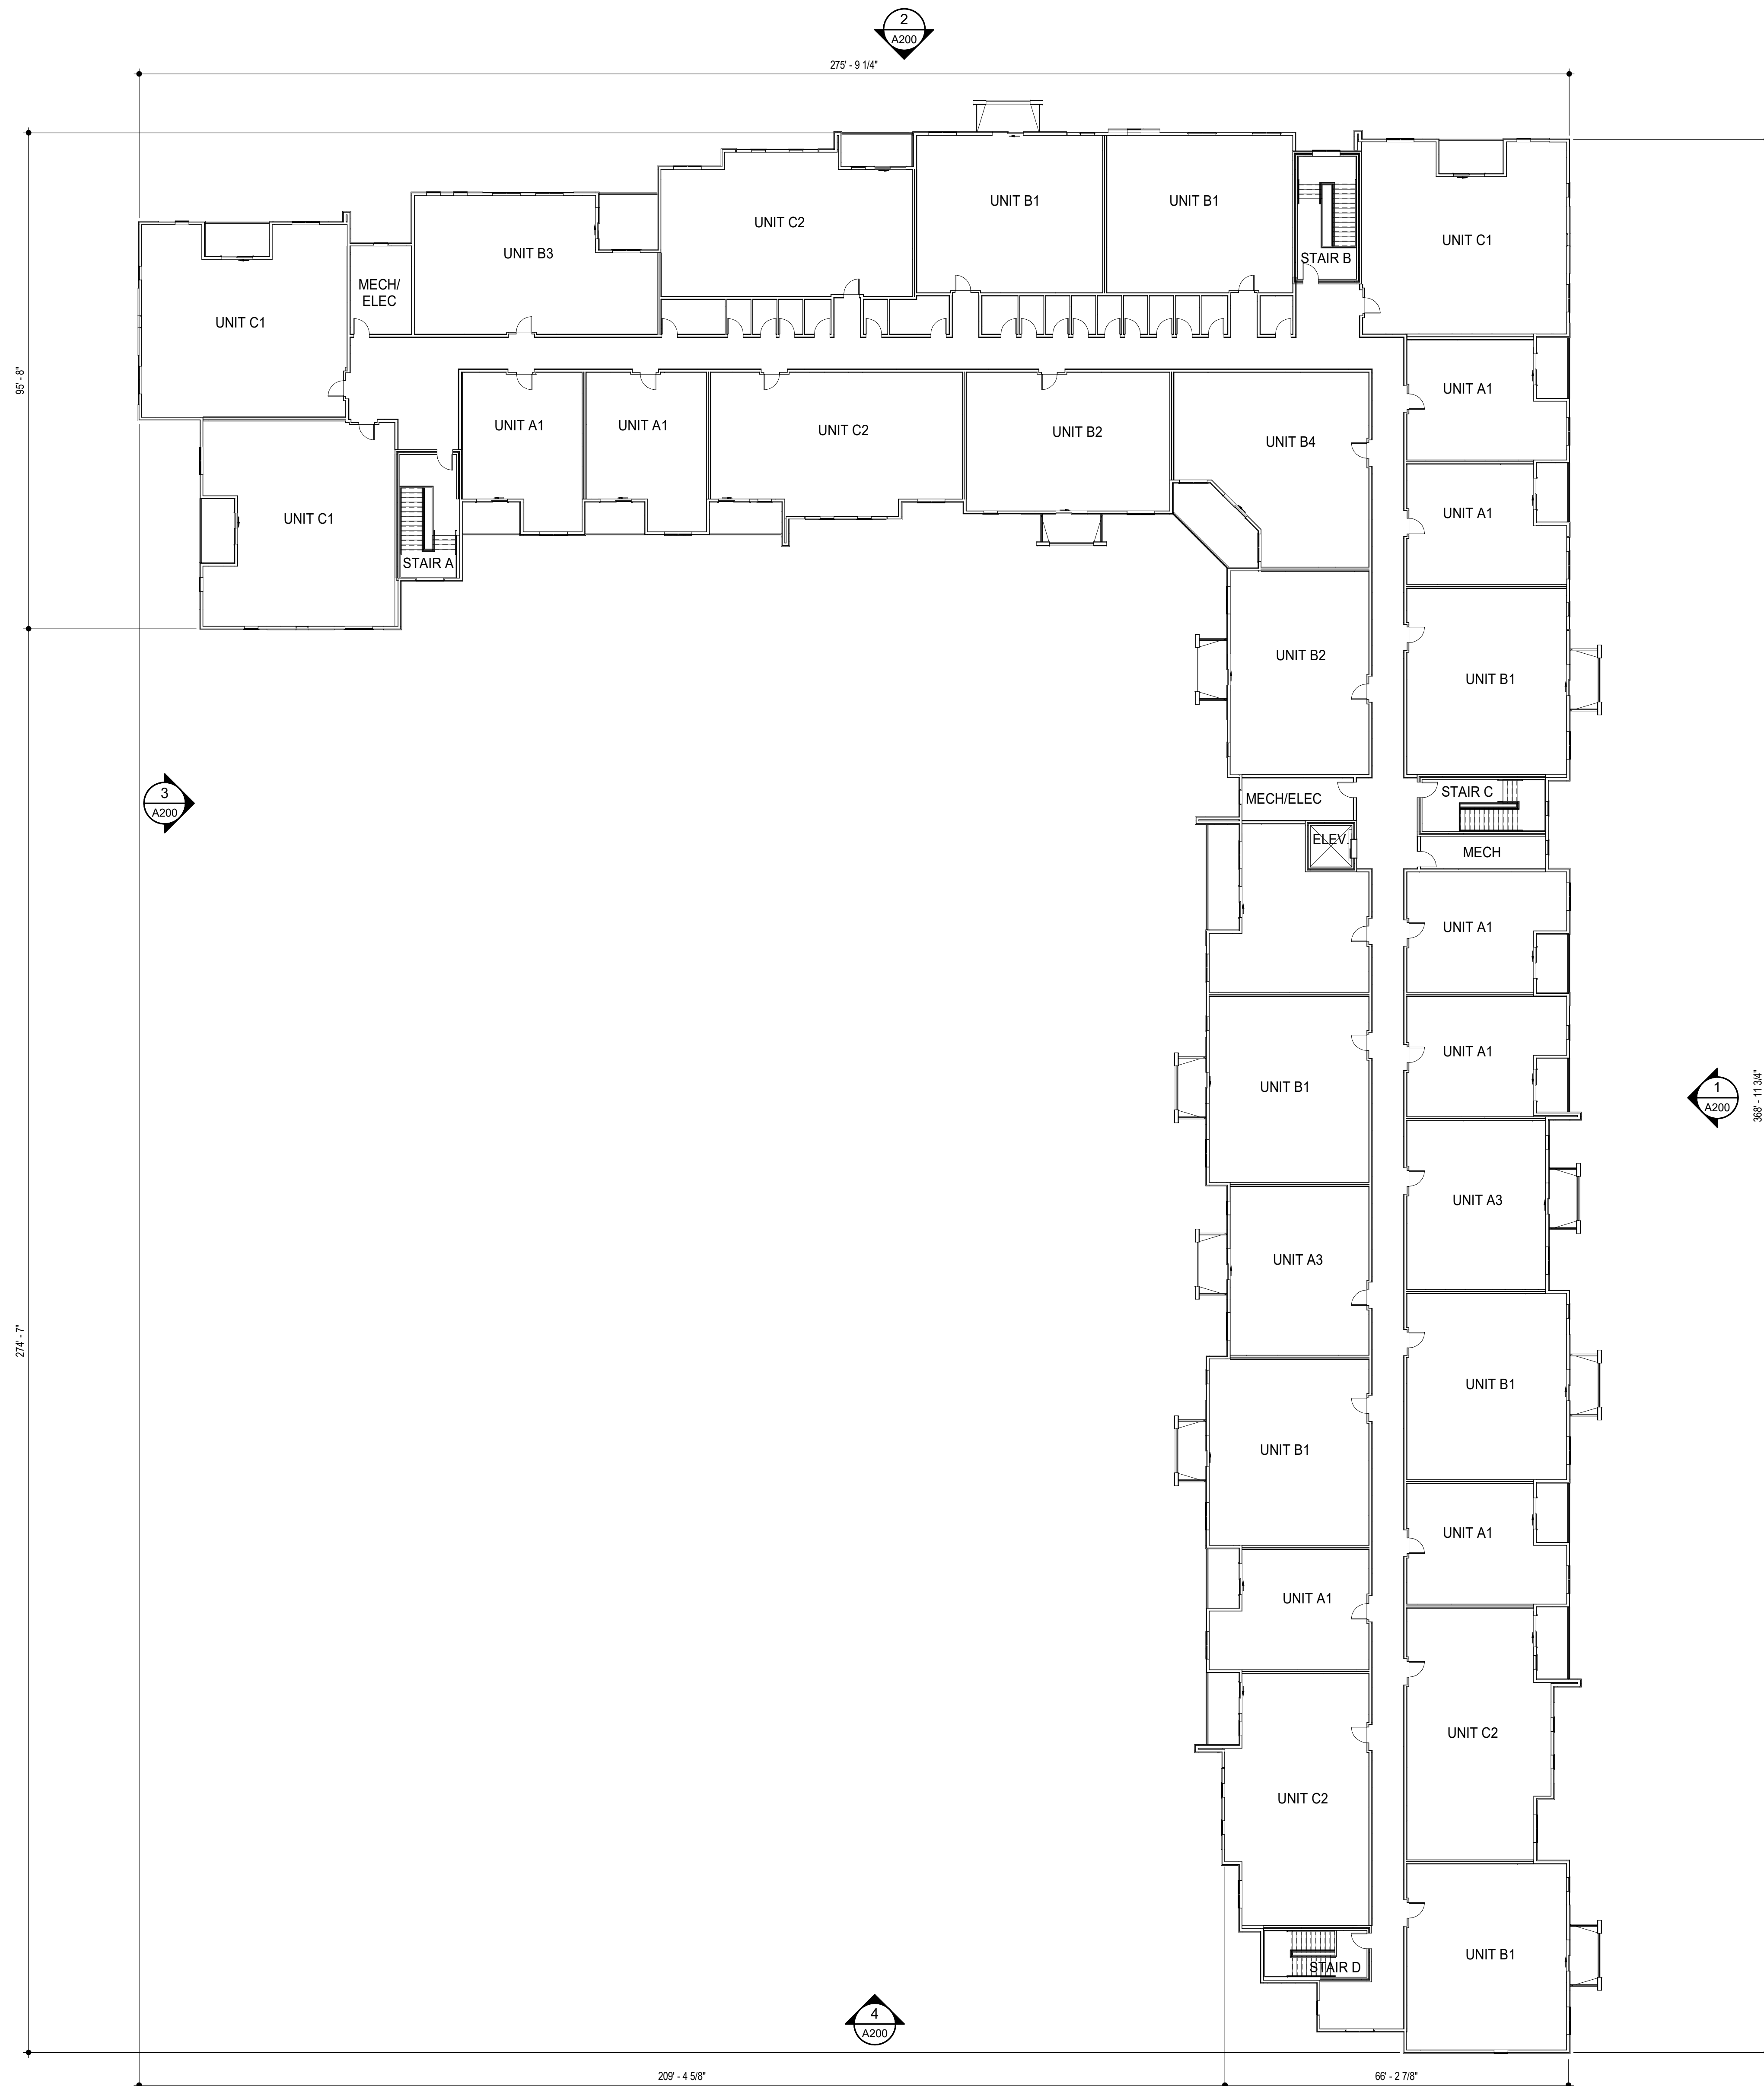

1 OVERALL THIRD FLOOR PLAN
SCALE: 1/16" = 1'-0"

BUILDING II SUMMIT at WEST PRYOR - PHASE II

LEE'S SUMMIT
20-001

MISSOURI
09/16/20

