





1
A6.0 SIDE ELEVATION
SCALE: 1/8"=1'-0"

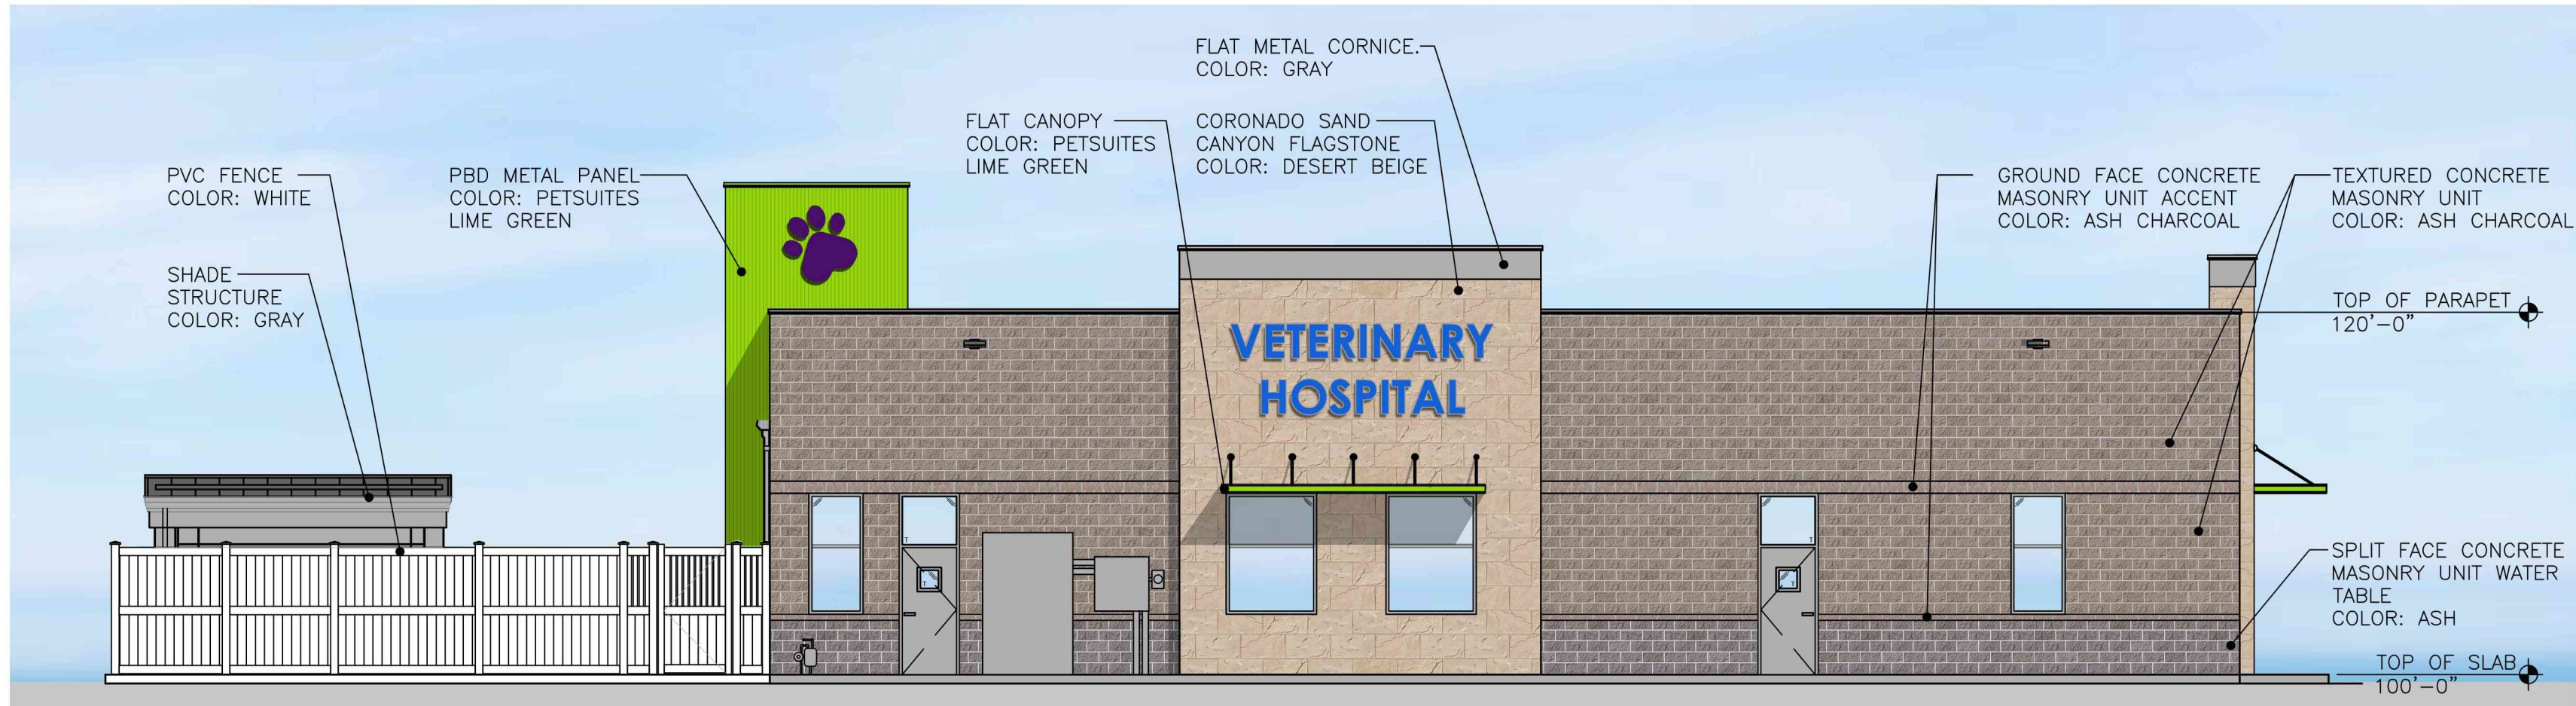

1
A6.0 SIDE ELEVATION
SCALE: 1/8"=1'-0"

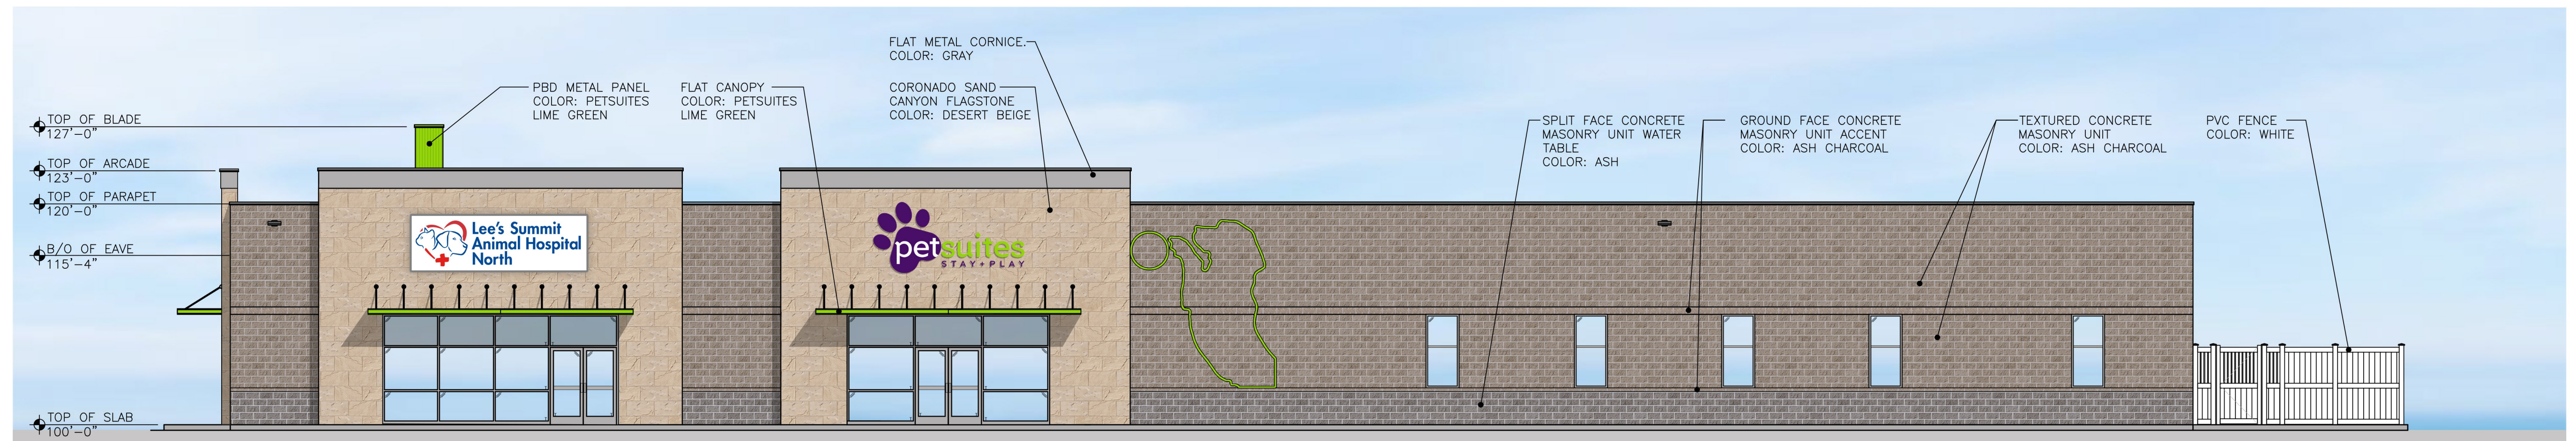

1
A6.0 FRONT ELEVATION
SCALE: 1/8"=1'-0"



1
A6.0 REAR ELEVATION
SCALE: 1/8"=1'-0"




PETSUITES

Lee's Summit, MO



THE COLORS AND MATERIALS SHOWN IN THIS RENDERING ARE CLOSE APPROXIMATIONS AND NOT AN EXACT MATCH. RENDERING IS TO BE CONSIDERED FOR VISUAL DESIGN INTENT ONLY AND NOT FOR CONSTRUCTION.

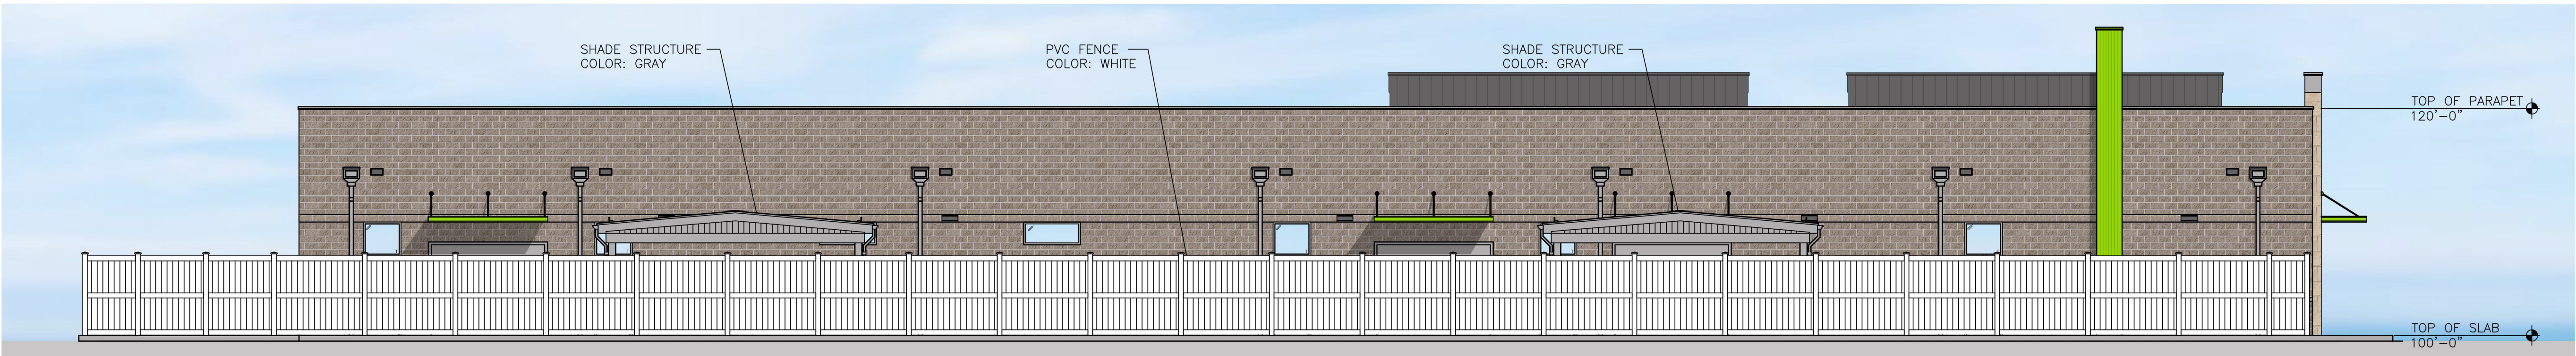

1 REAR ELEVATION (WITH FENCE)
A6.1 SCALE: 1/8"=1'-0"



1 SIDE ELEVATION (WITH FENCE)
A6.0 SCALE: 1/8"=1'-0"



PETSUITES

Lee's Summit, MO

