

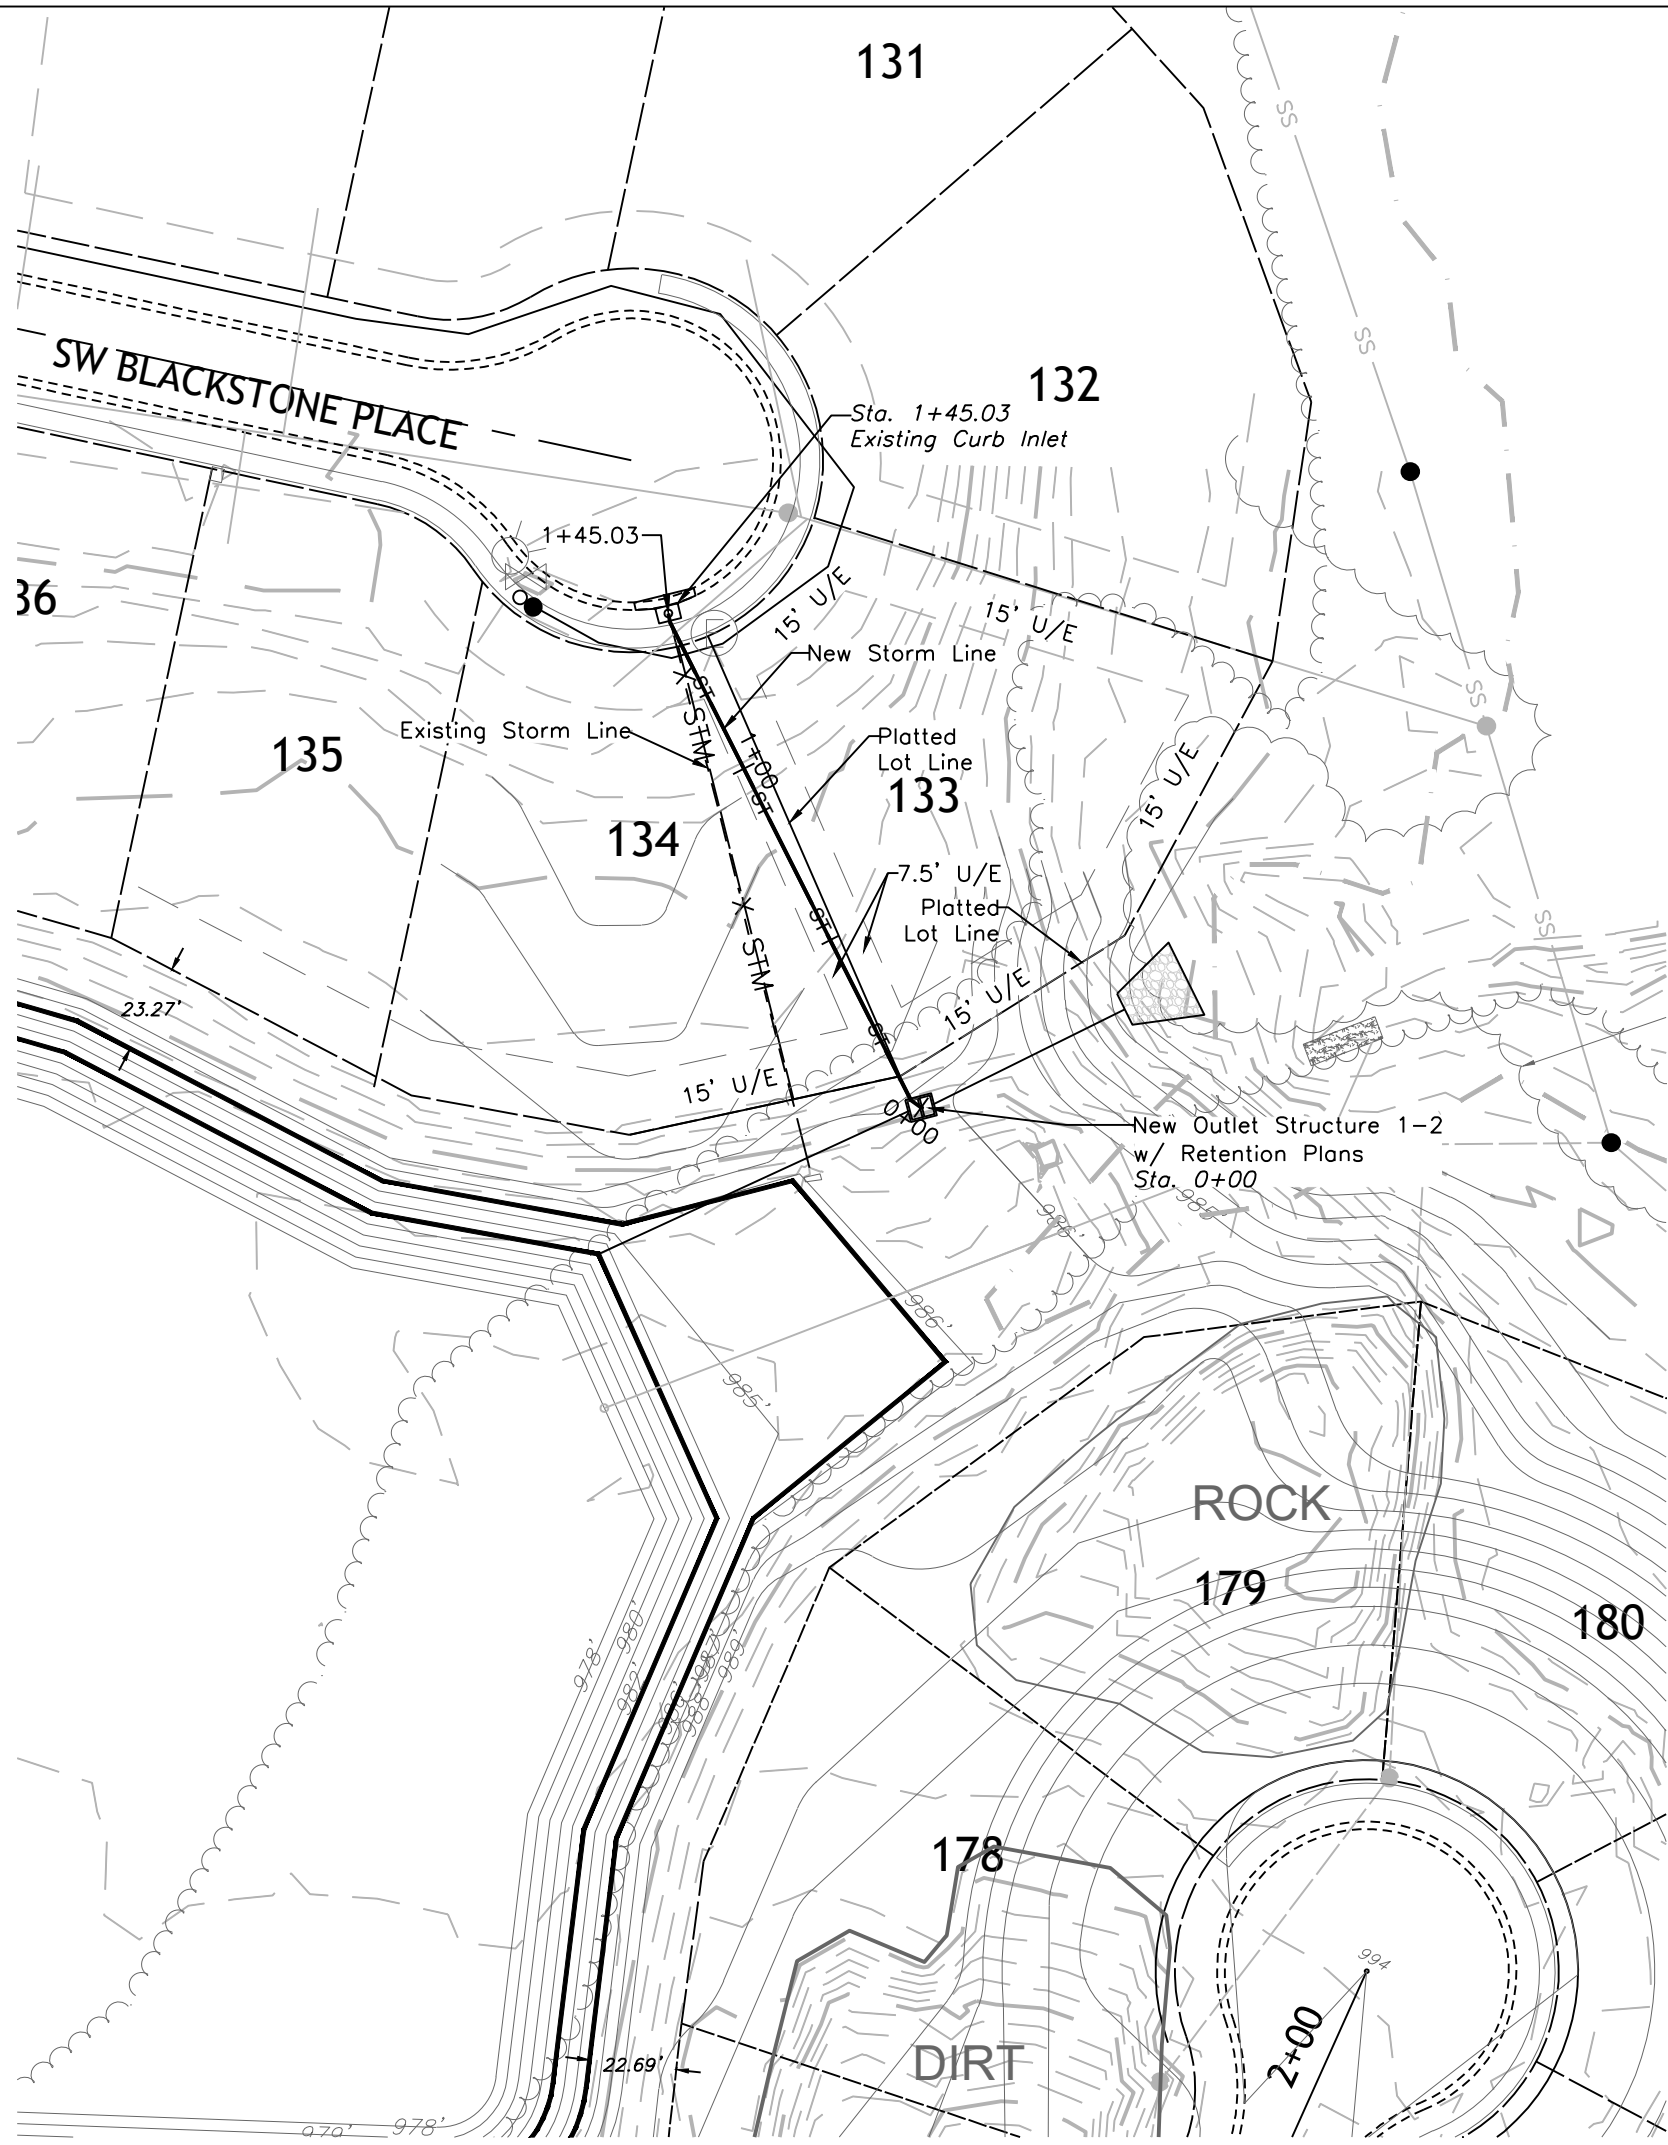
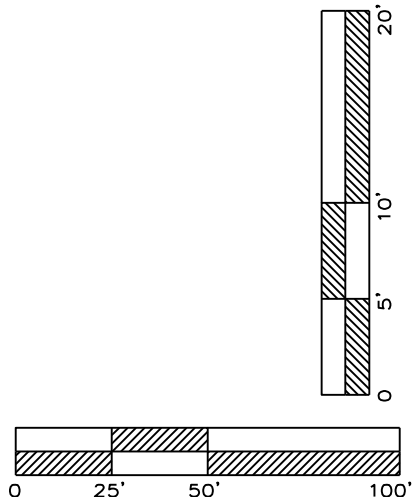


PLAN AND PROFILE
SCALE: 1" = 50'

STORM LINE 2

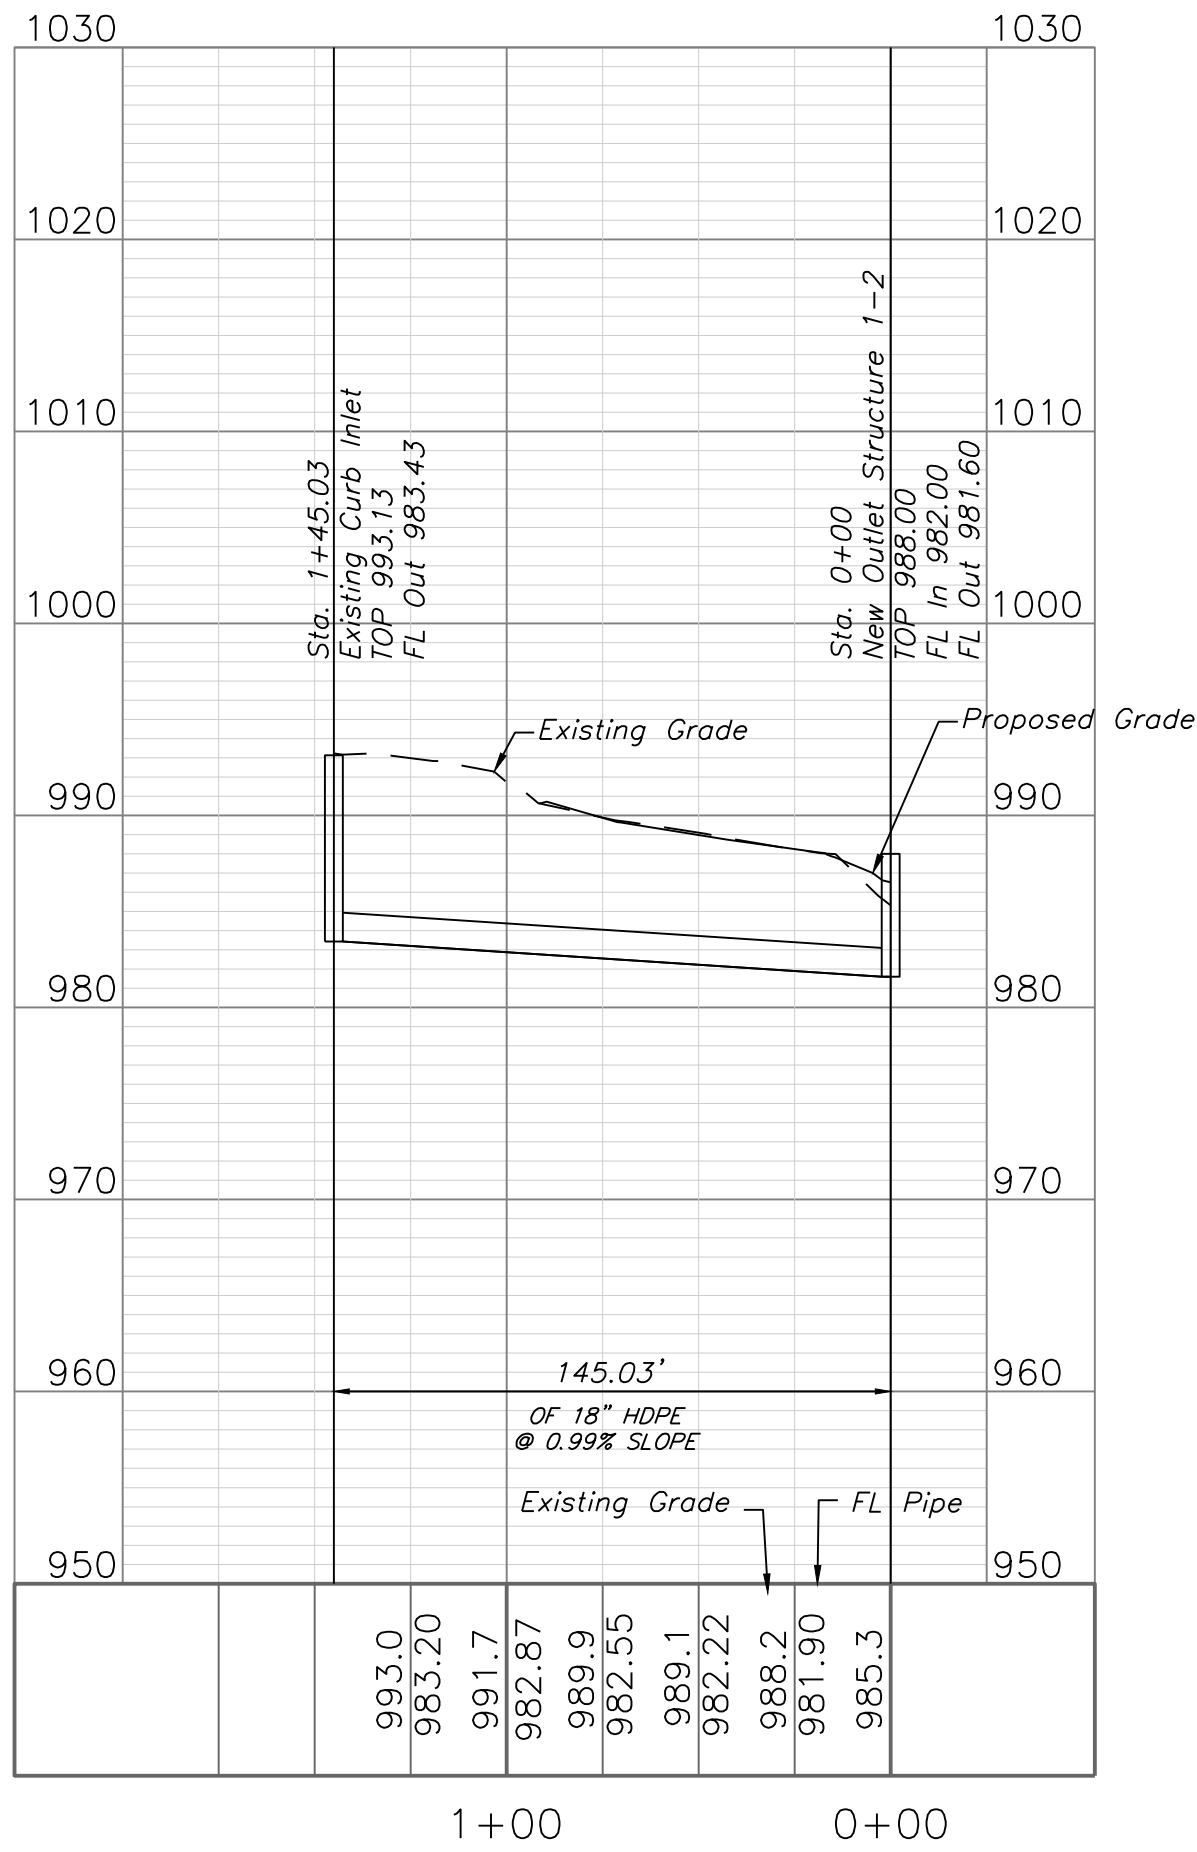

REVISION PLAN OF NAPA VALLEY 3RD PLAT STORM SEWER LINE J SHEET 10 OF 17 BY WARGER ASSOCIATES

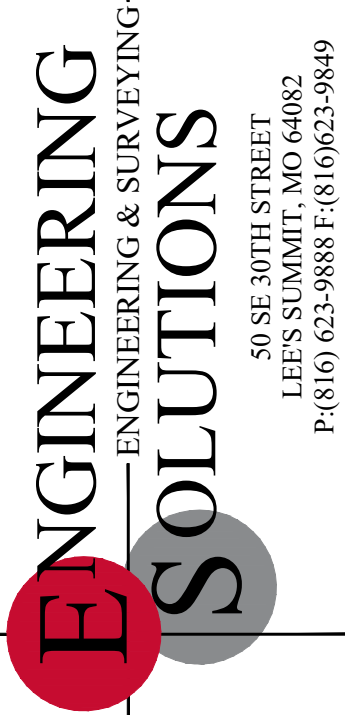


Professional Registration
Missouri
Engineering 2005002186-D
Surveying 2005008319-D
Kansas
Engineering E-1685
Surveying LS-218
Oklahoma
Engineering 6254
Nebraska
Engineering CA2821

Storm Sewer
Napa Valley 3rd Plat
Lee's Summit, Jackson County, Missouri

Project:
NAPA VALLEY LSMO
Issue Date:
October 24, 2017

STORM SEWER PLAN AND PROFILE
Construction Plans for:
Napa Valley 3rd Plat
Lee's Summit, Jackson County, Missouri

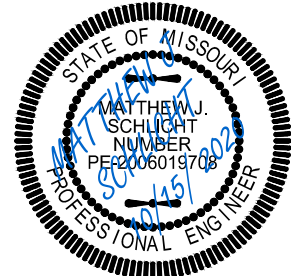

Matthew J. Schlicht
MO PE 2006019708
KS PE 19071
OK PE 25226
NE PE E-14335

REVISIONS
