




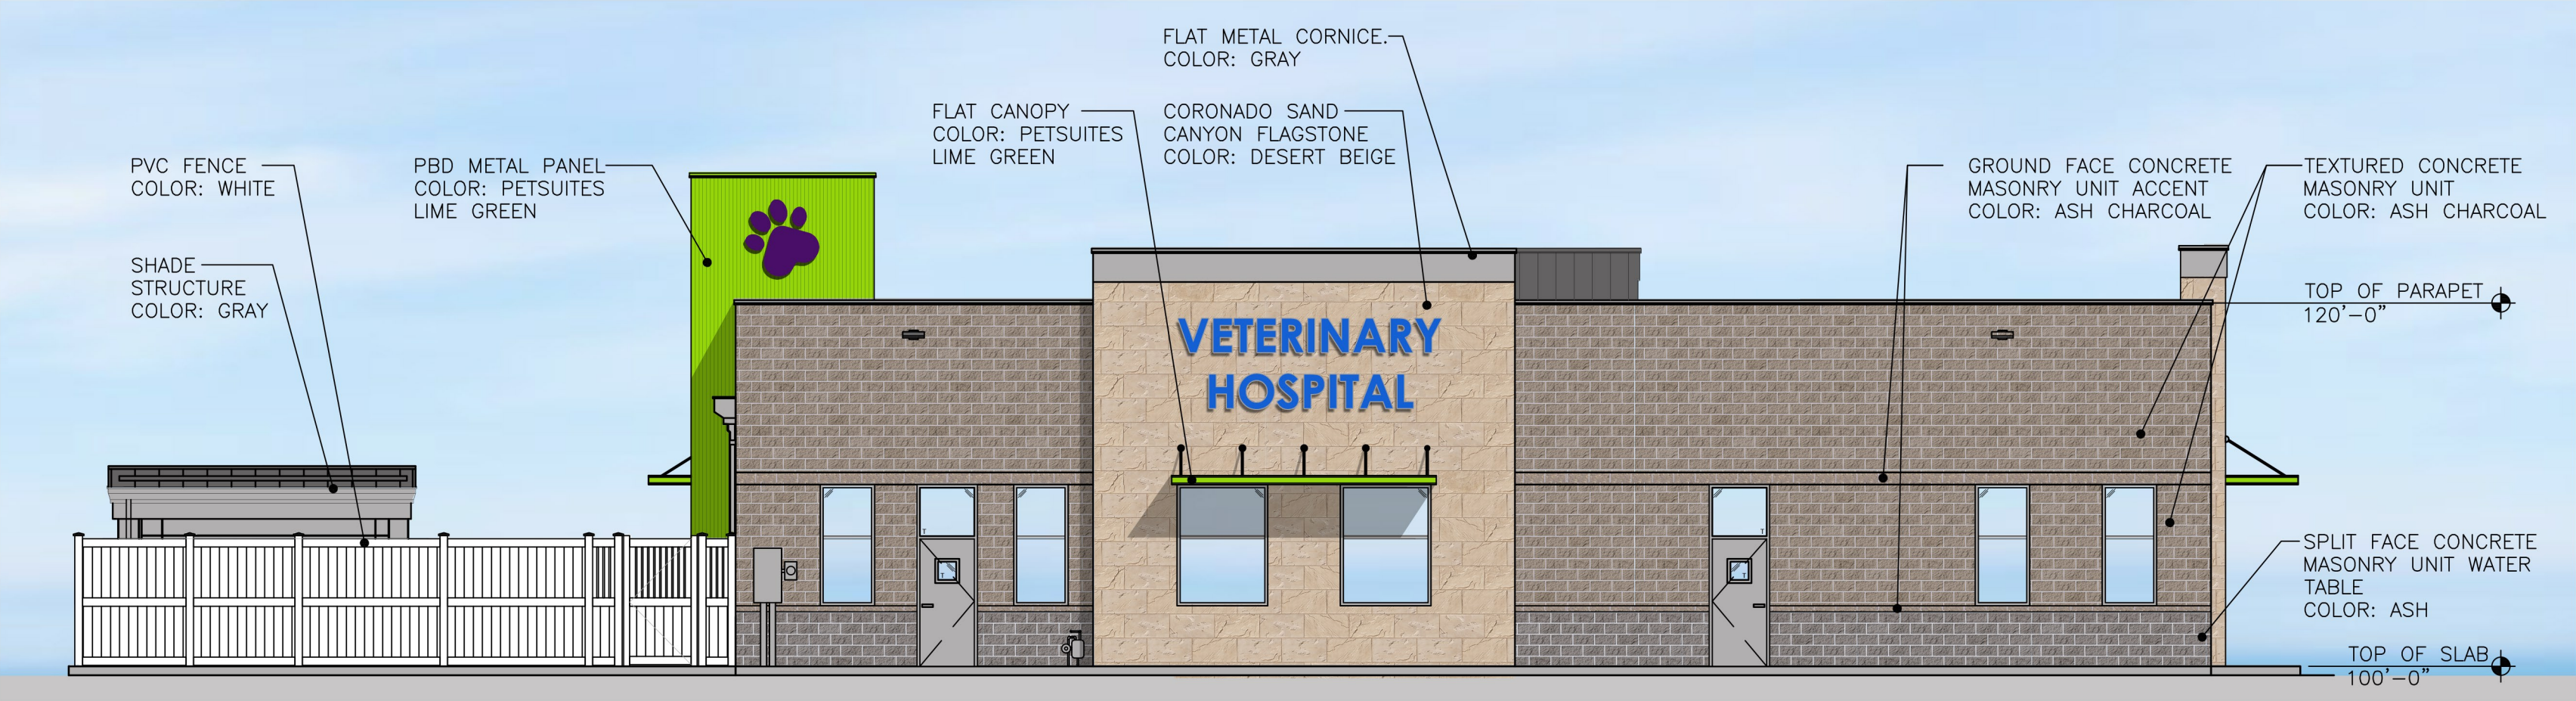


1 SIDE ELEVATION
A6.0 SCALE: 1/8"=1'-0"

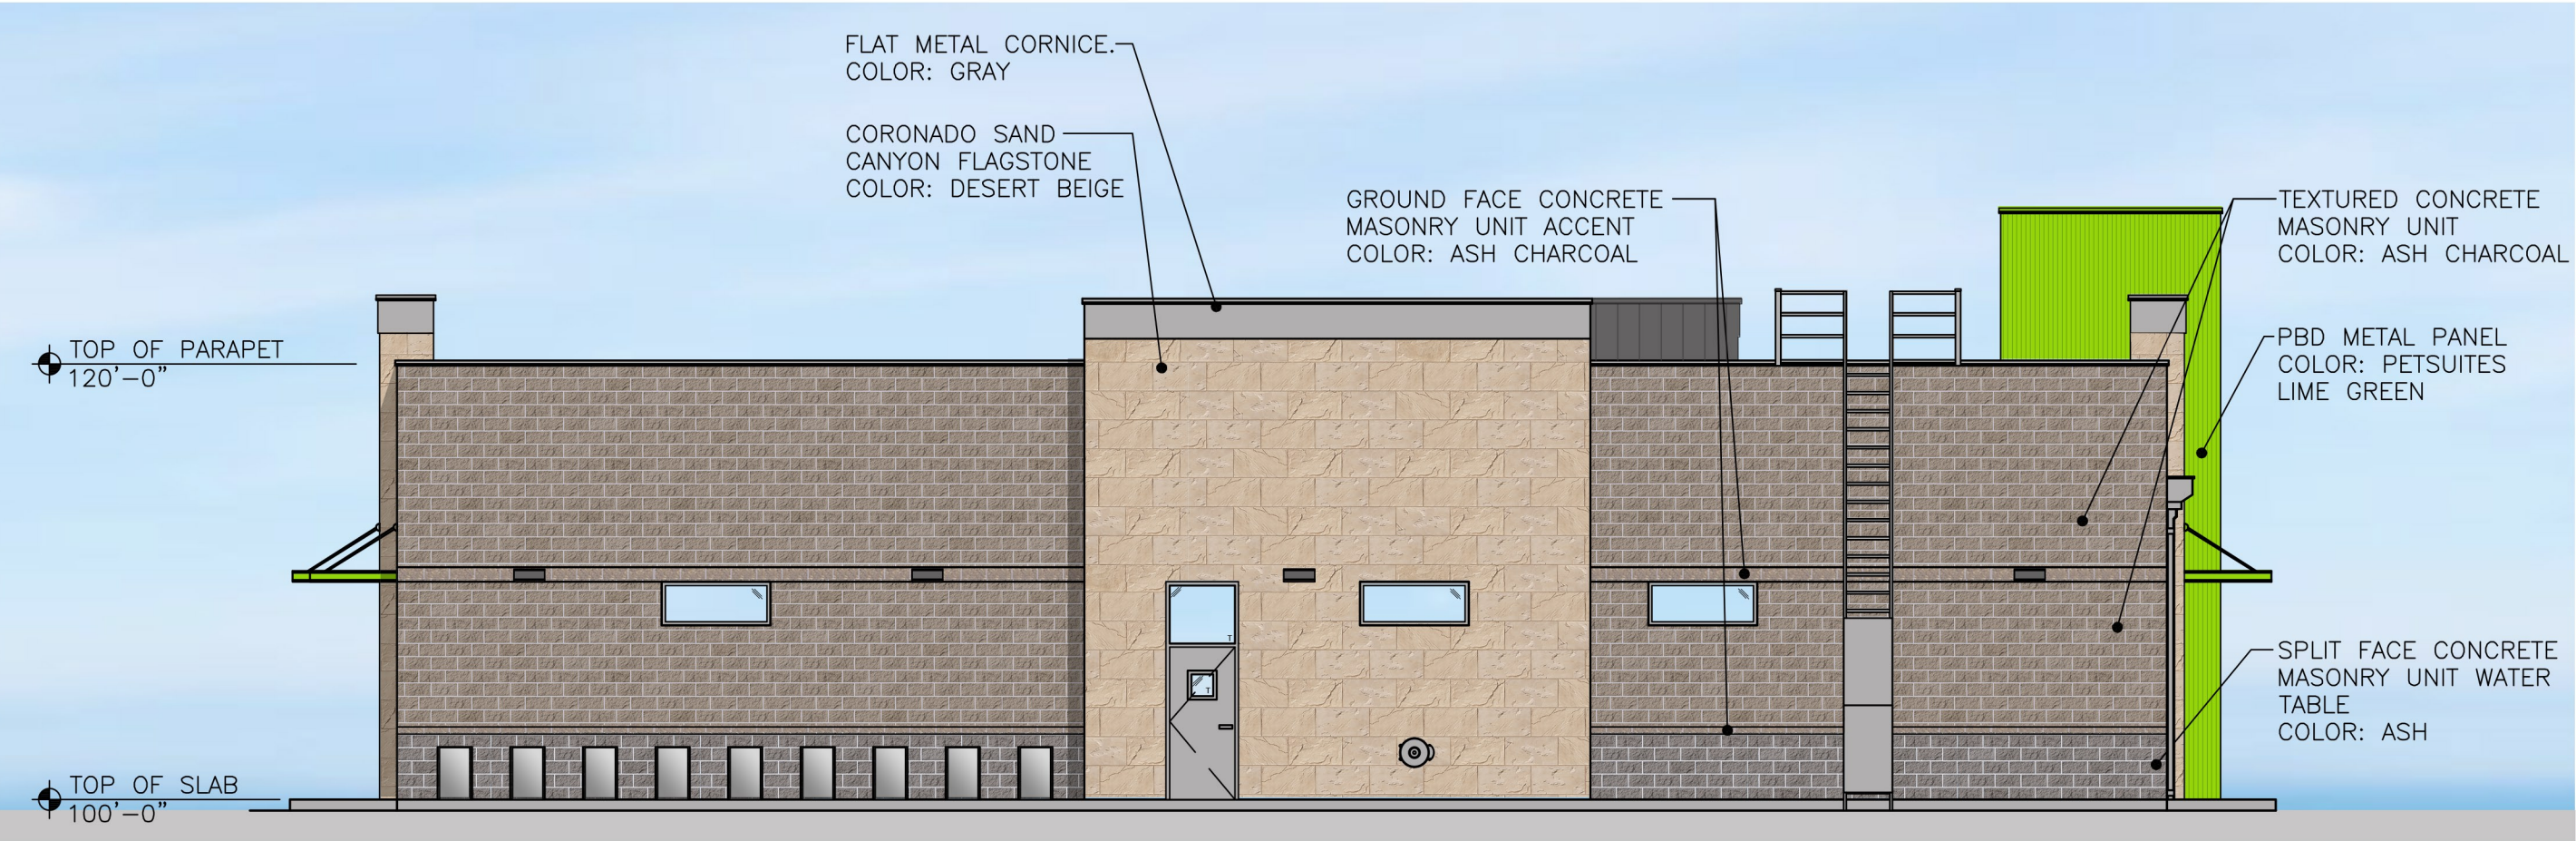

1 SIDE ELEVATION
A6.0 SCALE: 1/8"=1'-0"

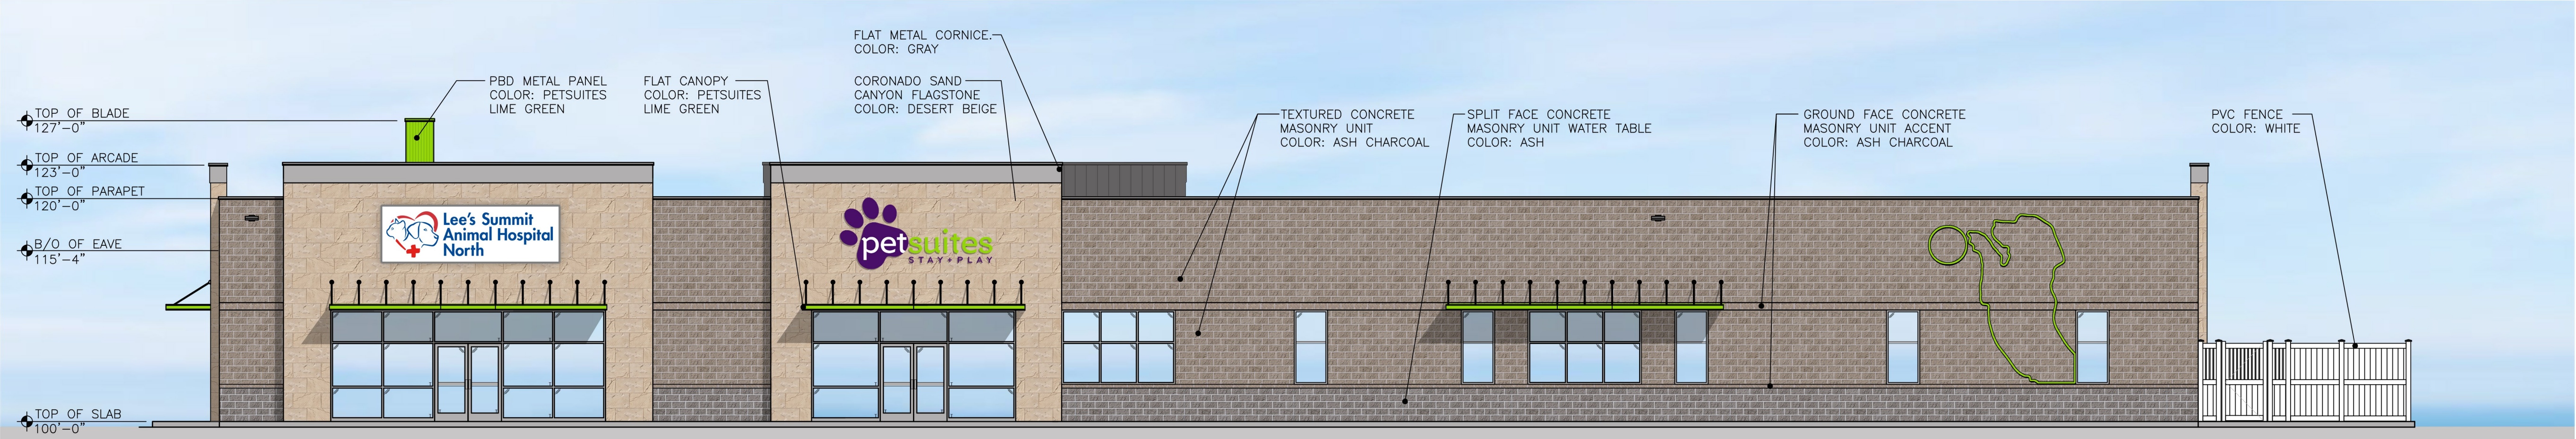

1 FRONT ELEVATION
A6.0 SCALE: 1/8"=1'-0"

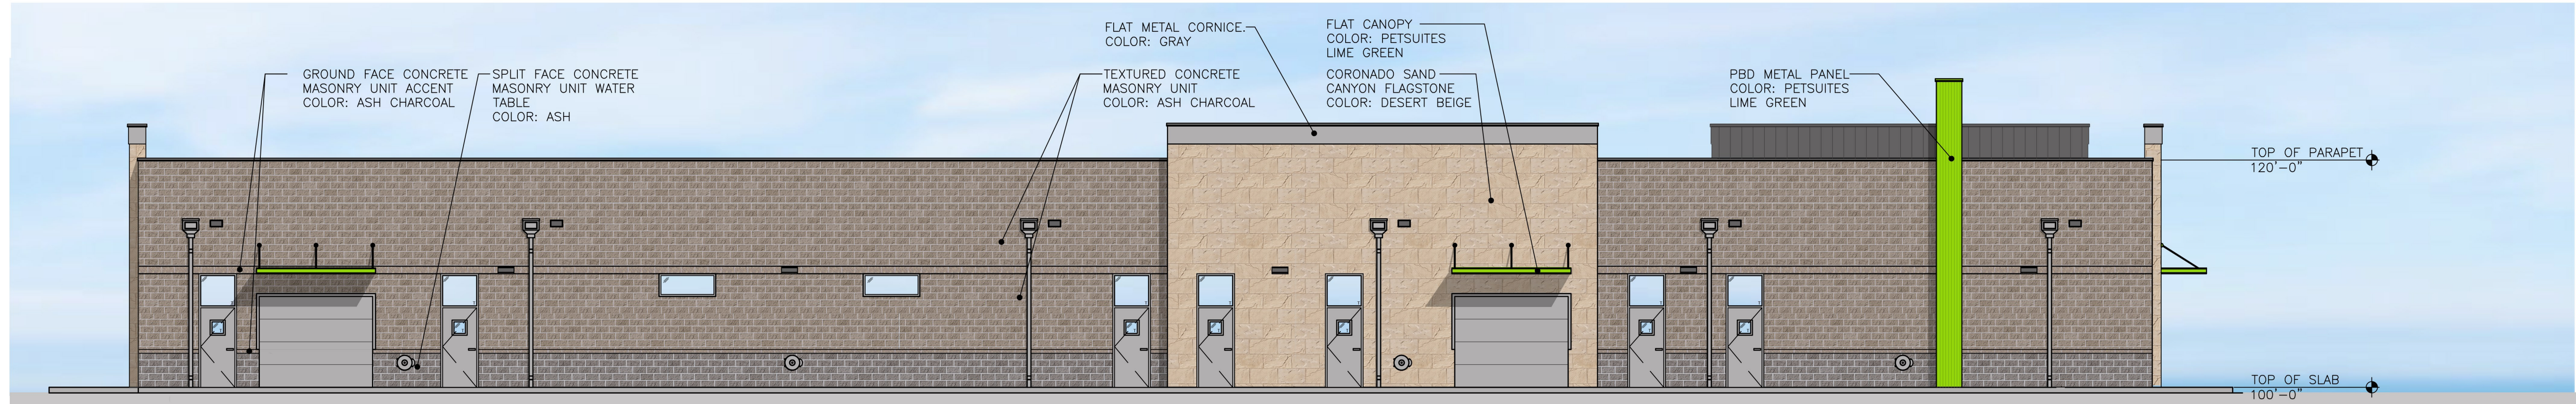

1 REAR ELEVATION
A6.0 SCALE: 1/8"=1'-0"



PETSUITES

Lee's Summit, MO

