




Petsuites


Lee's Summit, MO
Sign Package

11-09-2020

M:\Drawing Library\Pet Suites 019118\02 Development\Lees Summit\Old Plans\LeesSummit_Iteration_STANDARD START Revised DB.dwg

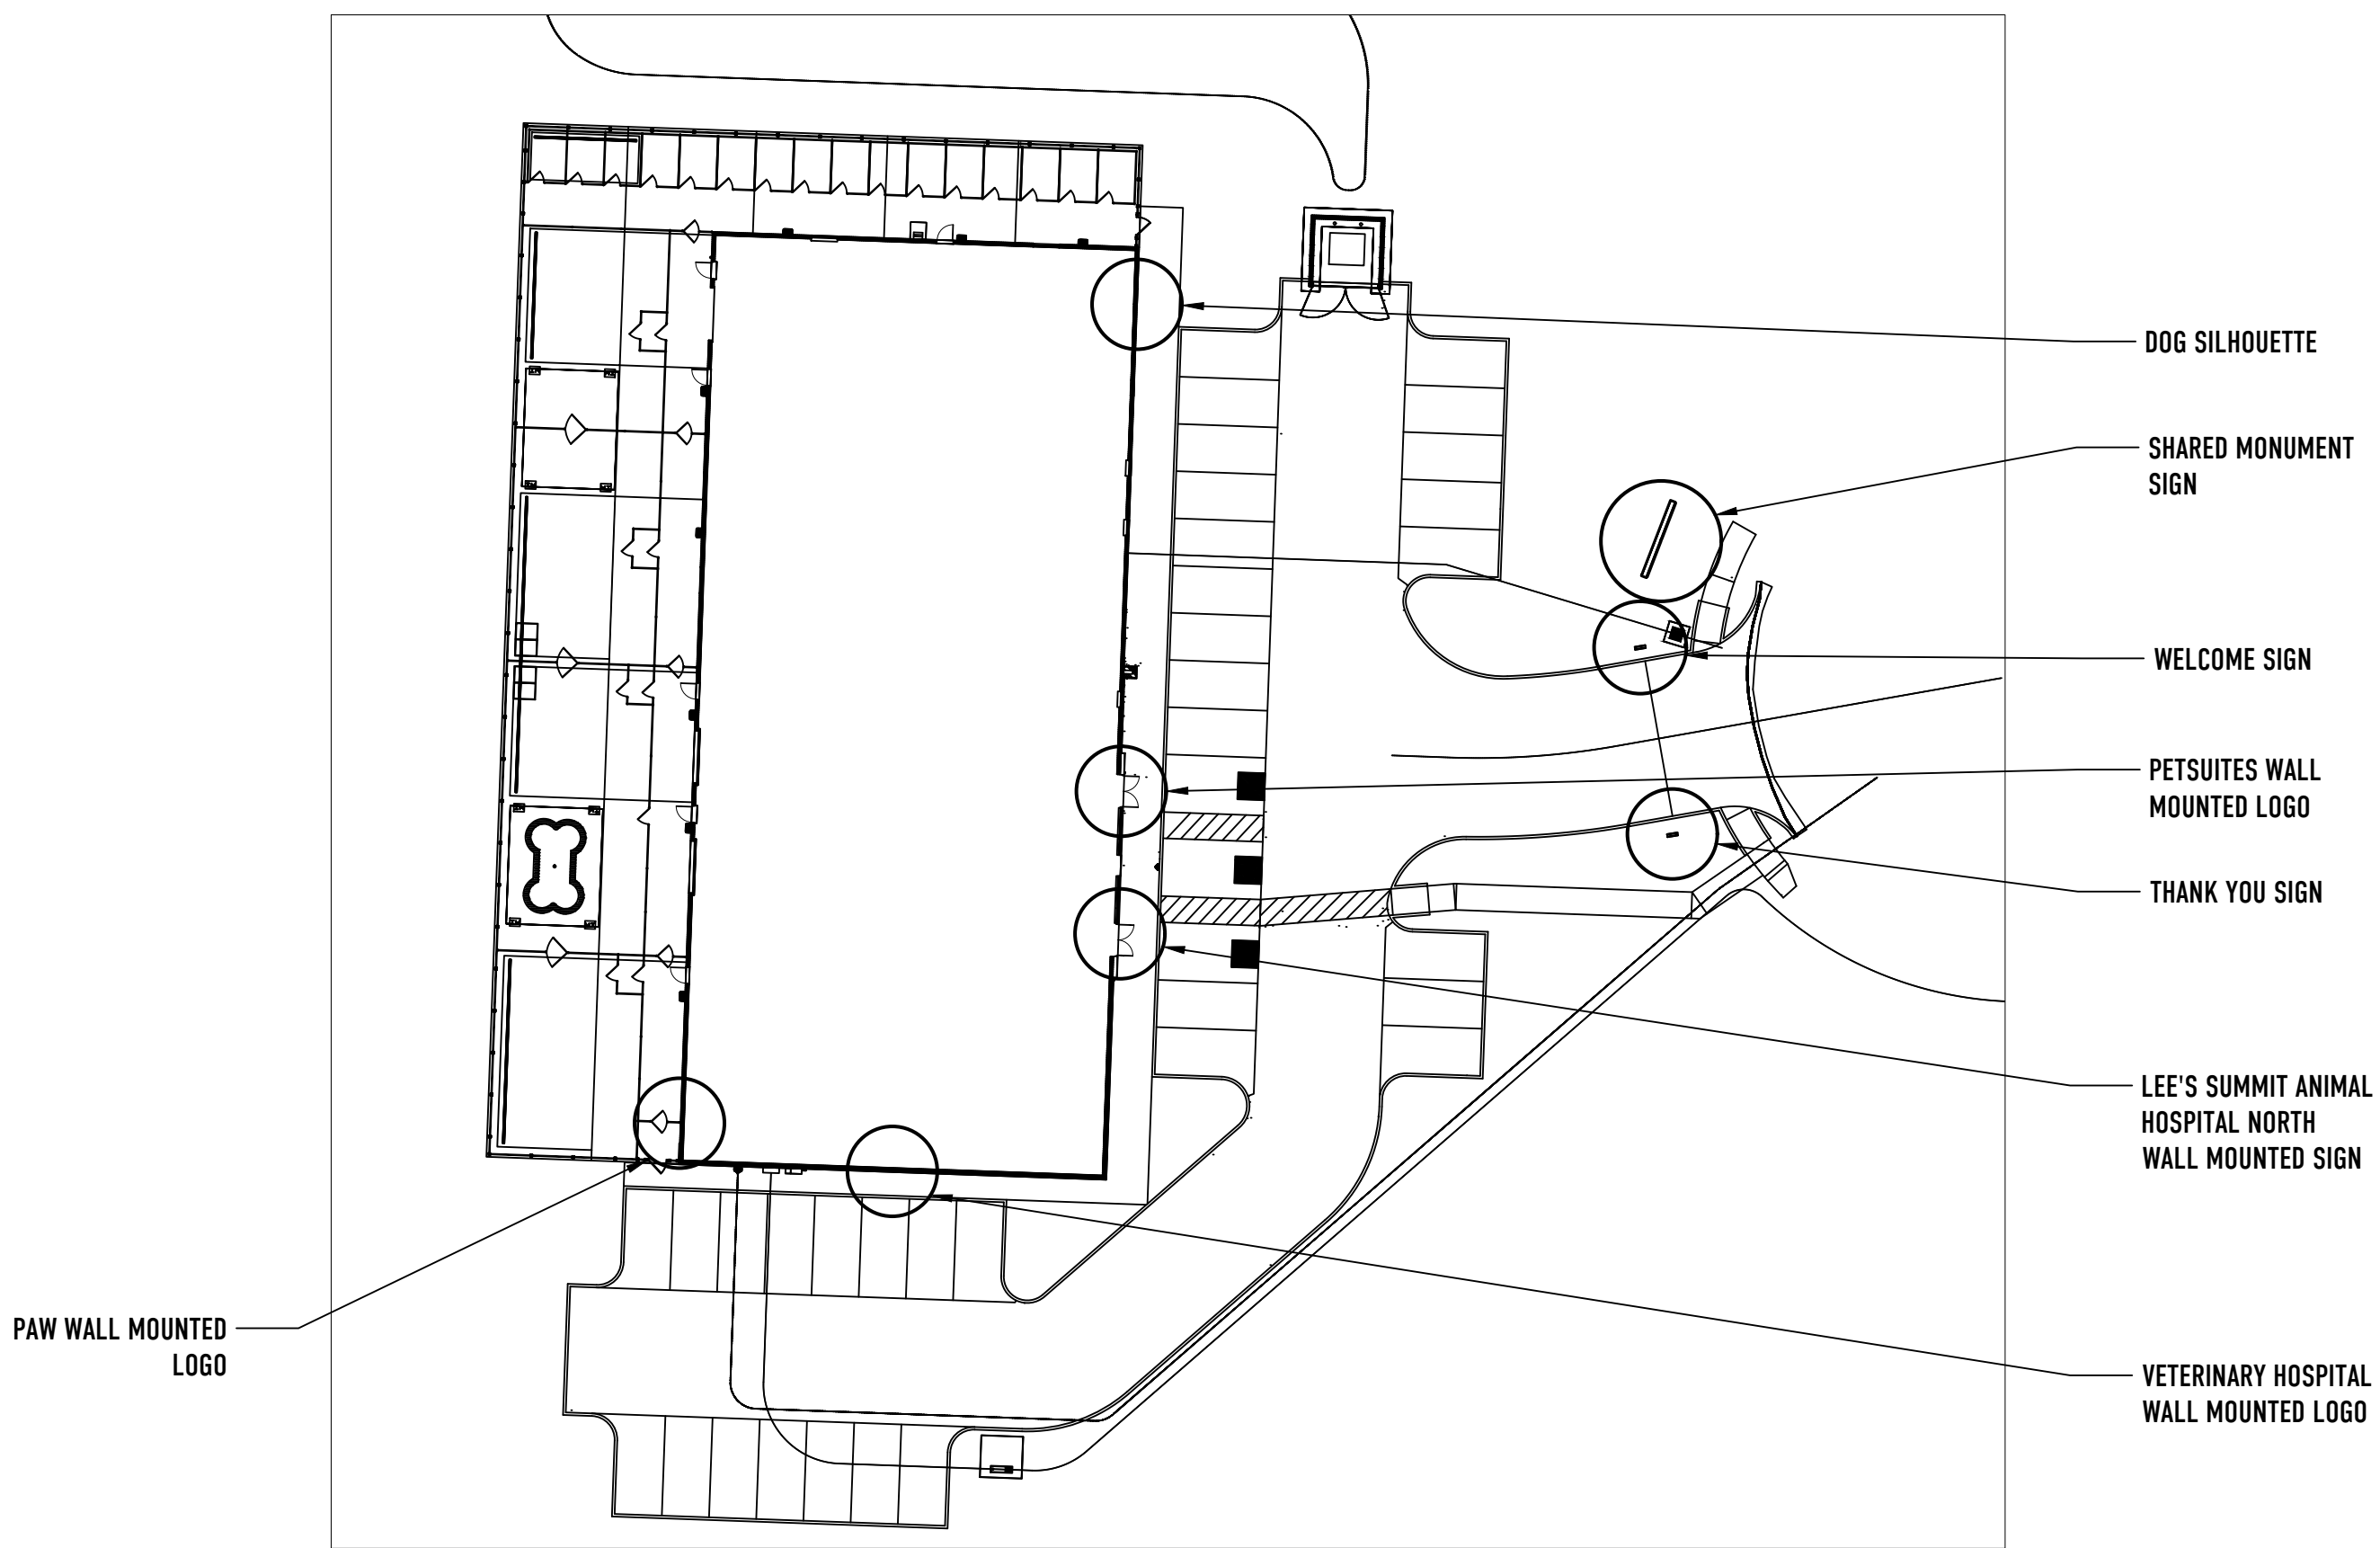

- DOG SILHOUETTE
- SHARED MONUMENT SIGN
- WELCOME SIGN
- PETSUITES WALL MOUNTED LOGO
- THANK YOU SIGN
- LEE'S SUMMIT ANIMAL HOSPITAL NORTH WALL MOUNTED SIGN
- VETERINARY HOSPITAL WALL MOUNTED LOGO



INTEGRATED SIGN & GRAPHIC, INC.
5801 Kingpost Court
Lexington, KY 40509
Toll Free 800.755.7956
Office 859.263.2800
Online integratedsign.com

DESIGN INTENT DOCUMENT

© Copyright Integrated Sign & Graphic, Inc.

This design/layout is an unpublished work of Integrated Sign & Graphic, Inc., which expressly reserves its common law rights pursuant to Title 17 Section 2 of the United States Code to prevent unauthorized copying, publication or use of this design/layout, and to obtain damages thereon. This design/layout remains the property of Integrated Sign & Graphic Inc. unless purchased by contractual sales agreement.

Property Owner

Petsuites

Name of Project

**Petsuites
Lee's Summit, MO**

Project Address

250 NW McNary Ct.
Lee's Summit, MO 64086

ISG Project Number
(Work Order #)

Drawn By B Becraft	Approved By
------------------------------	-------------

Original Drawing Date

11.09.20

Issued Revisions

△
△
△
△
△
△
△

Drawing Title

Site Plan

001

M:\Drawing Library\Pet Suites 019118\02 Development\Lees Summit\LeesSummit_Iteration_STANDARD START Revised BB.dwg

Standard Colors & Materials

Corporate Color Standards

<div></div> <div>PetSuites Plum</div> <div>PMS 2617 C</div> <div>CMYK: 84/100/0/13</div> <div>RGB: 74/13/102</div>	<div></div> <div>PetSuites Gray</div> <div>PMS Cool Gray 7</div> <div>CMYK: 42/35/35/1</div> <div>RGB: 153/153/154</div>
<div></div> <div>PetSuites Lime</div> <div>PMS 375 C</div> <div>CMYK: 45/0/100/0</div> <div>RGB: 149/214/0</div>	

Paint Colors

<div>P-1</div>	Murex Purple (MP 03563)	Matthews Paint
<div>P-2</div>	Green (MP 77527)	Matthews Paint - See attached Formula
<div>P-3</div>	Grey Shank (MP 13914)	Matthews Paint

Translucent Vinyl Colors

<div>V-1</div>	Plum Purple	(3M Scotchcal 3630-128)
<div>V-2</div>	Lime Green	(3M Scotchcal 7125-136)

Trim Cap Colors

<div>T-1</div>	Gemini - Purple (2287)
----------------	------------------------

1 FRONT VIEW

Scale: 3/4" = 1' - 0"



INTEGRATED SIGN & GRAPHIC, INC.
5801 Kingpost Court
Lexington, KY 40509
Toll Free 800.755.7956
Office 859.263.2800
Online integratedsign.com

DESIGN INTENT DOCUMENT

© Copyright Integrated Sign & Graphic, Inc.

This design/layout is an unpublished work of Integrated Sign & Graphic, Inc., which expressly reserves its common law rights pursuant to Title 17 Section 2 of the United States Code to prevent unauthorized copying, publication or use of this design/layout, and to obtain damages thereon. This design/layout remains the property of Integrated Sign & Graphic Inc. unless purchased by contractual sales agreement.

Property Owner

Petsuites

Name of Project

Petsuites
Lee's Summit, MO

Project Address

250 NW McNary Ct.
Lee's Summit, MO 64086

ISG Project Number

(Work Order #)

Drawn By

B Becraft

Approved By

Original Drawing Date

11.03.20

Issued Revisions




Drawing Title

Materials and
Colors

002

M:\Drawing Library\Pet Suites\019118\02 Development\Lees Summit\LeesSummit_Iteration_STANDARD START
Revised BB.dwg

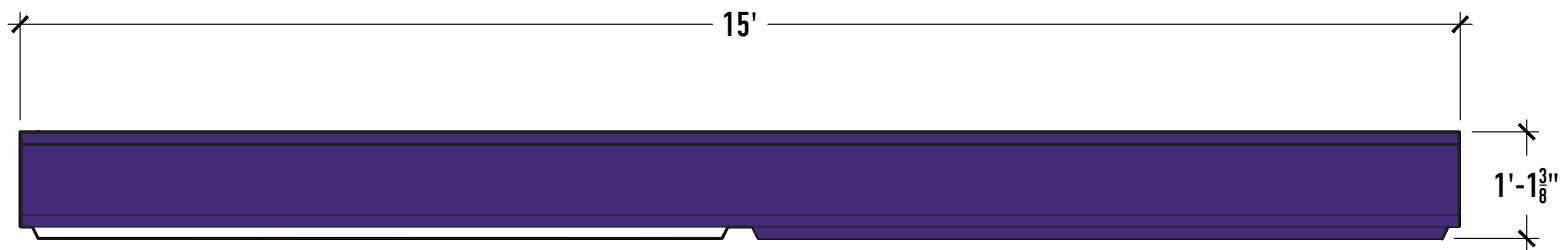

3

PLAN VIEW

Scale: 1/2" = 1' - 0"




1

FRONT VIEW

Scale: 1/2" = 1' - 0"

75 Sq. Ft.

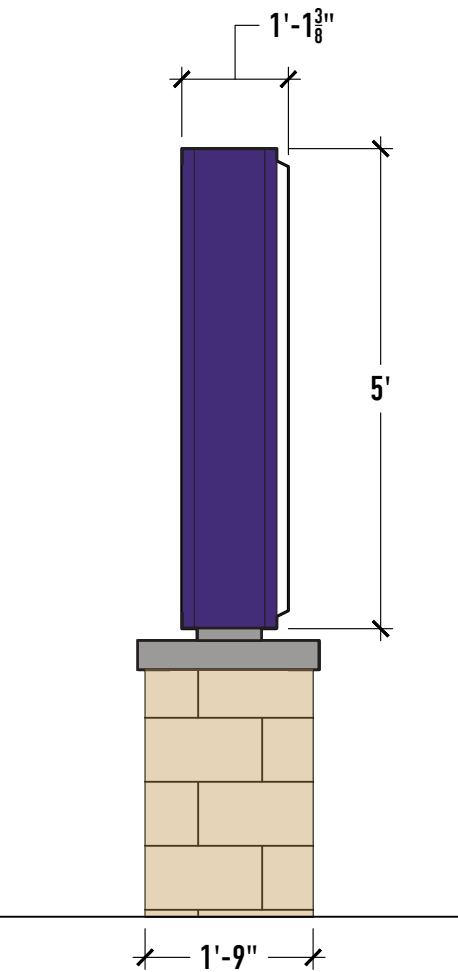

2

SIDE VIEW

Scale: 1/2" = 1' - 0"



INTEGRATED SIGN & GRAPHIC, INC.
5801 Kingpost Court
Lexington, KY 40509
Toll Free 800.755.7956
Office 859.263.2800
Online integratedsign.com

DESIGN INTENT DOCUMENT

© Copyright Integrated Sign & Graphic, Inc.
This design/layout is an unpublished work of Integrated Sign & Graphic, Inc., which expressly reserves its common law rights pursuant to Title 17 Section 2 of the United States Code to prevent unauthorized copying, publication or use of this design/layout, and to obtain damages thereon. This design/layout remains the property of Integrated Sign & Graphic Inc. unless purchased by contractual sales agreement.

Property Owner

Petsuites

Name of Project

Petsuites
Lee's Summit, MO

Project Address

250 NW McNary Ct.
Lee's Summit, MO 64086

ISG Project Number

(Work Order #)

Drawn By

B Becraft

Approved By

Original Drawing Date

11.03.20

Issued Revisions




Drawing Title

Monument Design

003

M:\Drawing Library\Pet Suites 019118\02 Development\Lees Summit\LeesSummit Iteration STANDARD START
Revised BB.dwg

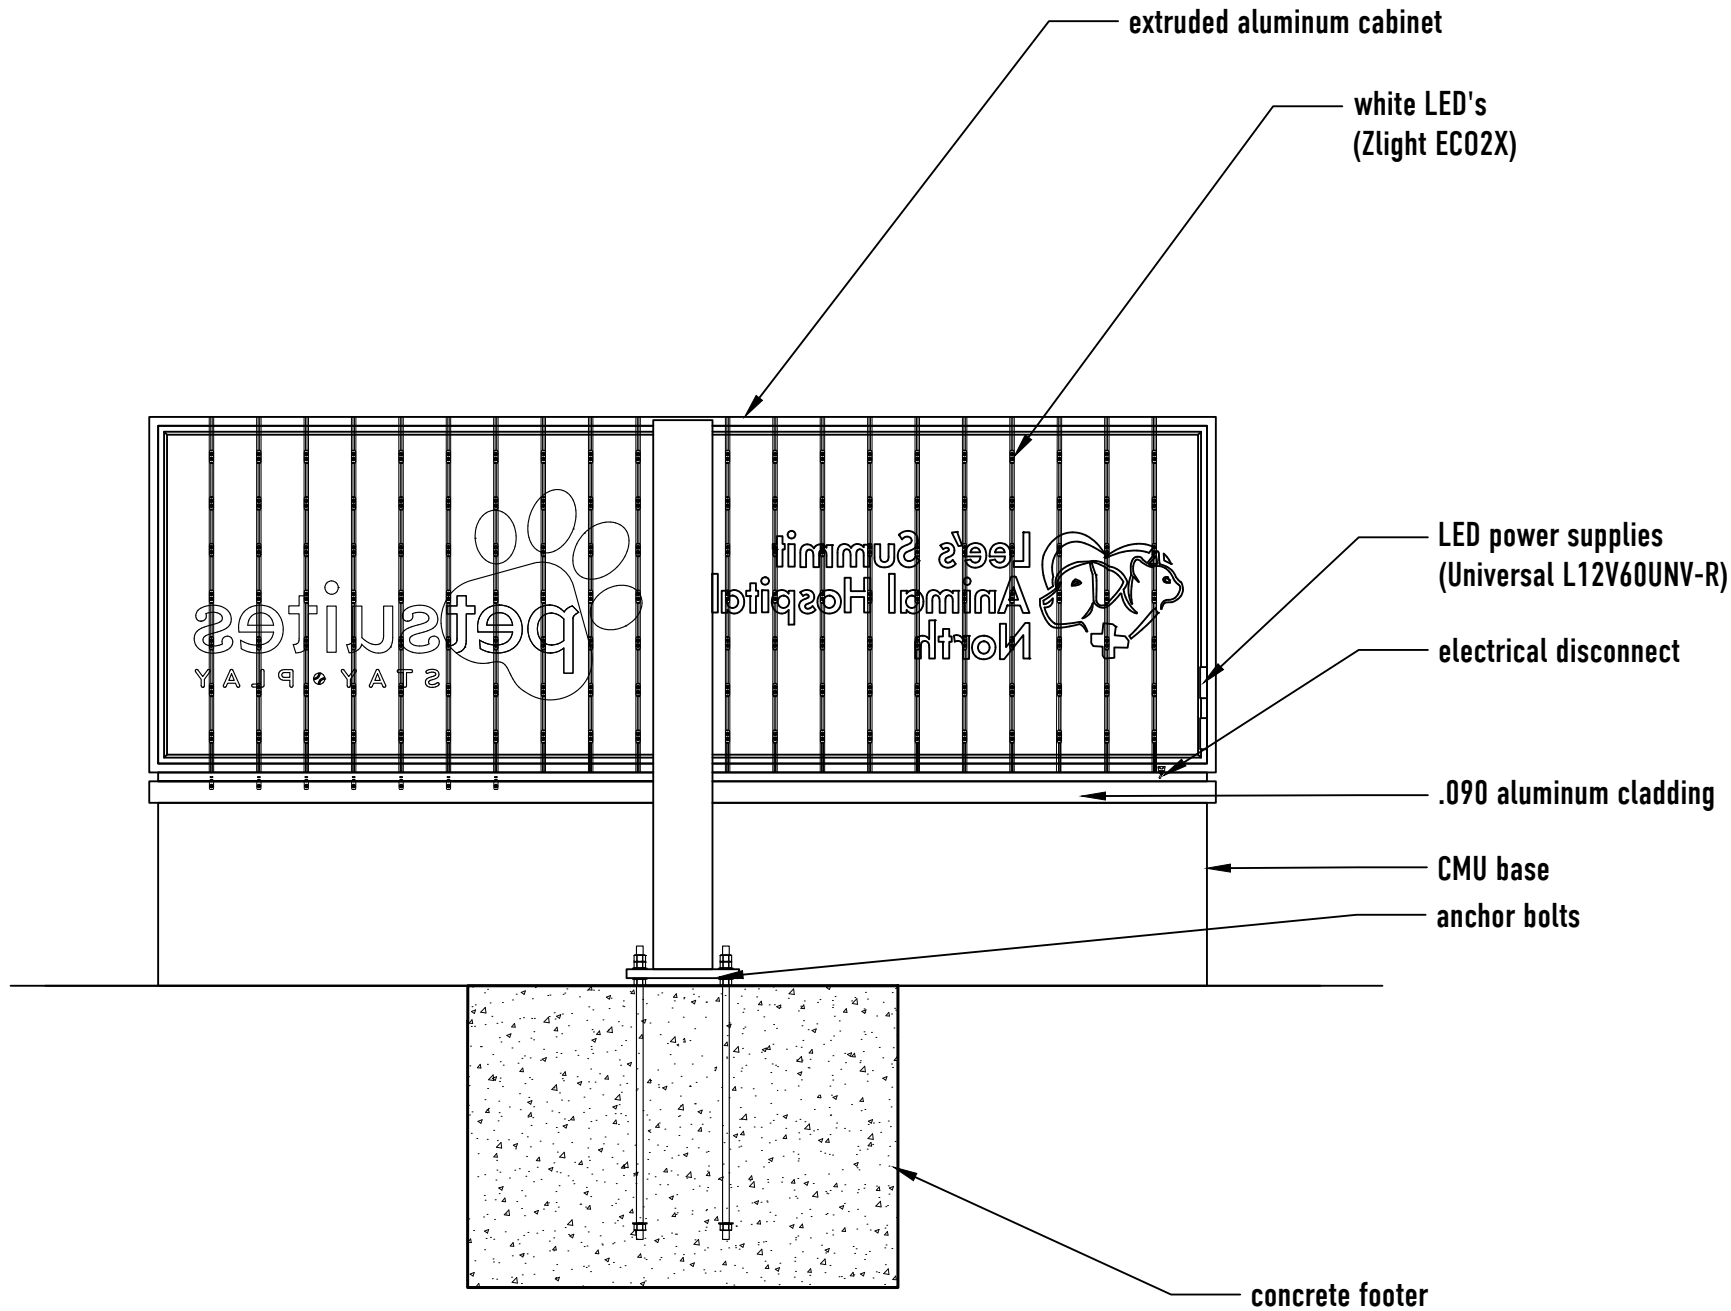


1 SECTION VIEW
Scale: 3/8" = 1' - 0"

Electrical Requirements

20 AMPS AT 120/277v REQUIRED

all electrical components used
are UL listed and suitable for wet locations

GROUNDING AND BONDING STATEMENT
THIS SIGN IS INTENDED TO BE INSTALLED IN ACCORDANCE WITH THE REQUIREMENTS OF
ARTICLE 680 OF THE NATIONAL ELECTRICAL CODE, NFPA 70 AND/OR OTHER APPLICABLE
LOCAL CODES. THIS INCLUDES PROPER GROUNDING AND BONDING OF THE SIGN.
UNDERWRITERS LABORATORIES, INC.
STANDARDS FOR SAFETY
UL 48 - FIFTEEN EDITION - SEPTEMBER 2, 2011
SECTION 4.2.4.1.3 (g)
*Remote metal parts of a section sign or outline lighting system only supplied by a remote Class 2
power supply shall not be required to be bonded to an equipment bonding conductor.*

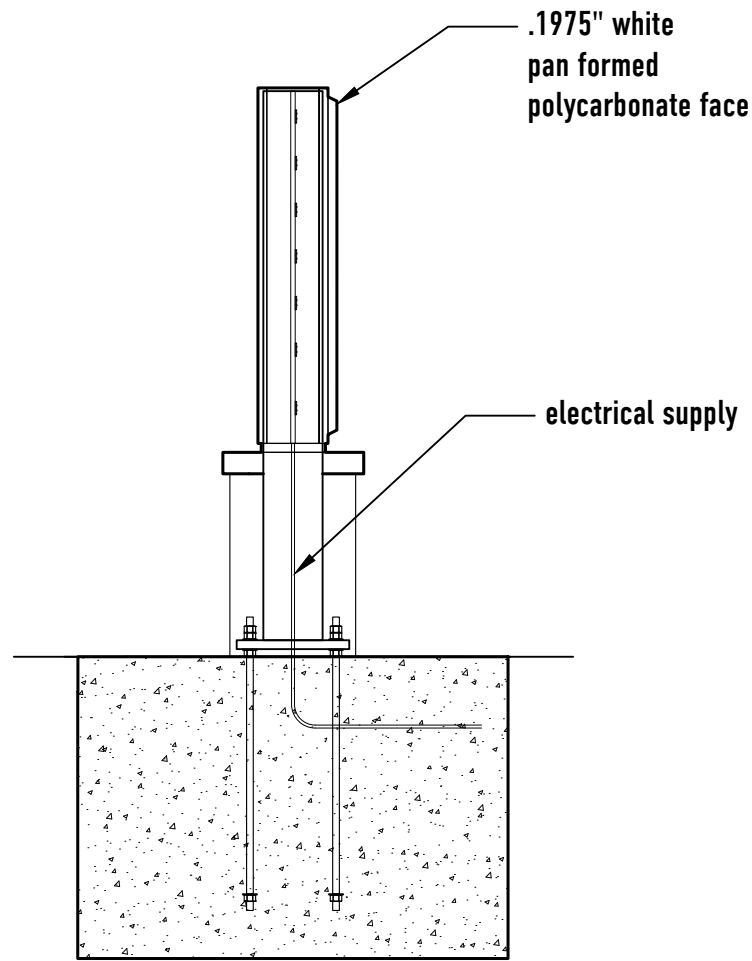

2 SECTION VIEW
Scale: 3/8" = 1' - 0"



INTEGRATED SIGN & GRAPHIC, INC.
5801 Kingpost Court
Lexington, KY 40509
Toll Free 800.755.7956
Office 859.263.2800
Online integratedsign.com

DESIGN INTENT DOCUMENT

© Copyright Integrated Sign & Graphic, Inc.

This design/layout is an unpublished work of Integrated Sign & Graphic, Inc., which expressly reserves its common law rights pursuant to Title 17 Section 2 of the United States Code to prevent unauthorized copying, publication or use of this design/layout, and to obtain damages thereon. This design/layout remains the property of Integrated Sign & Graphic Inc. unless purchased by contractual sales agreement.

Property Owner

Petsuites

Name of Project

**Petsuites
Lee's Summit, MO**

Project Address

**Central Ave. / Highway 65
Blaine, MN 55434**

ISG Project Number

(Work Order #)

Drawn By

B Becraft

Approved By

Original Drawing Date

11.03.20

Issued Revisions

△

△

△

△

△

△


△

Drawing Title

**Monument
Section Views**


004

M:\Drawing_Library\Pet Suites 019118\02 Development\Lee's Summit\Old Plans\Lee'sSummit_iteration_STANDARD START Revised BB.dwg

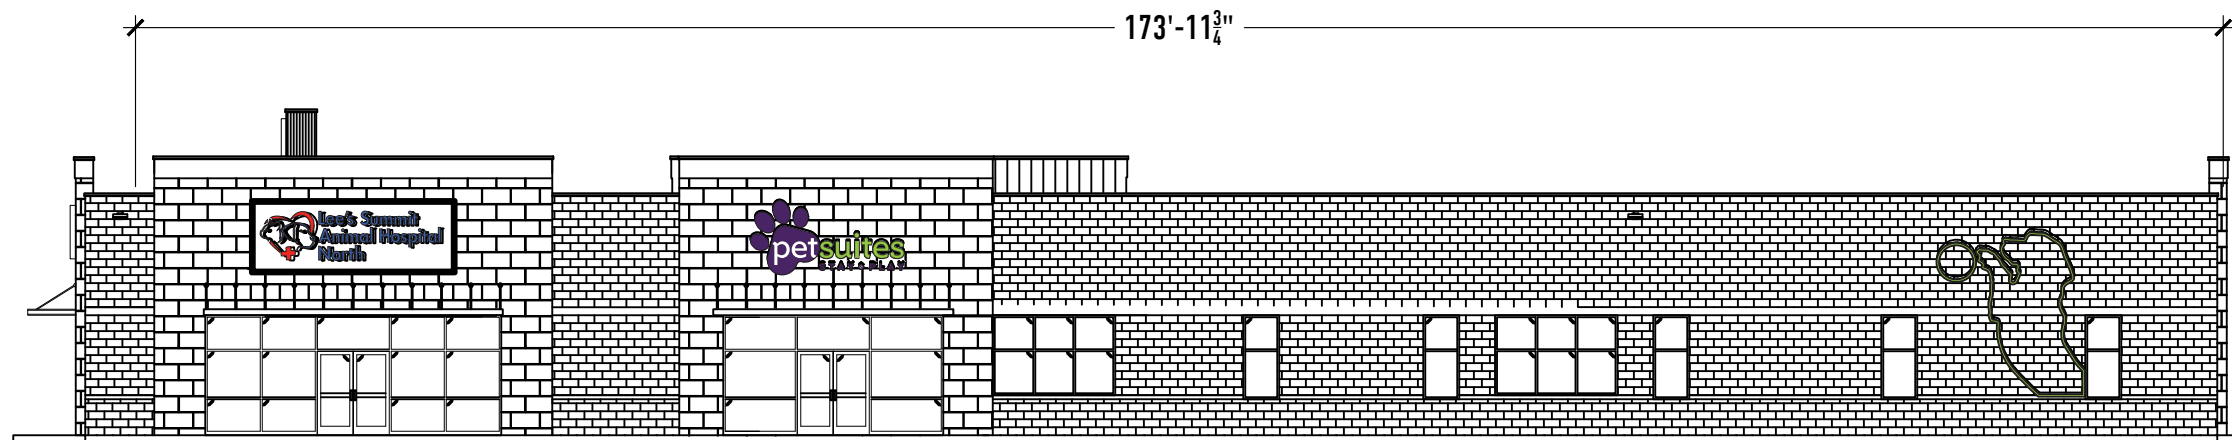

1 FRONT ELEVATION

Scale: 1/8" = 1' - 0"

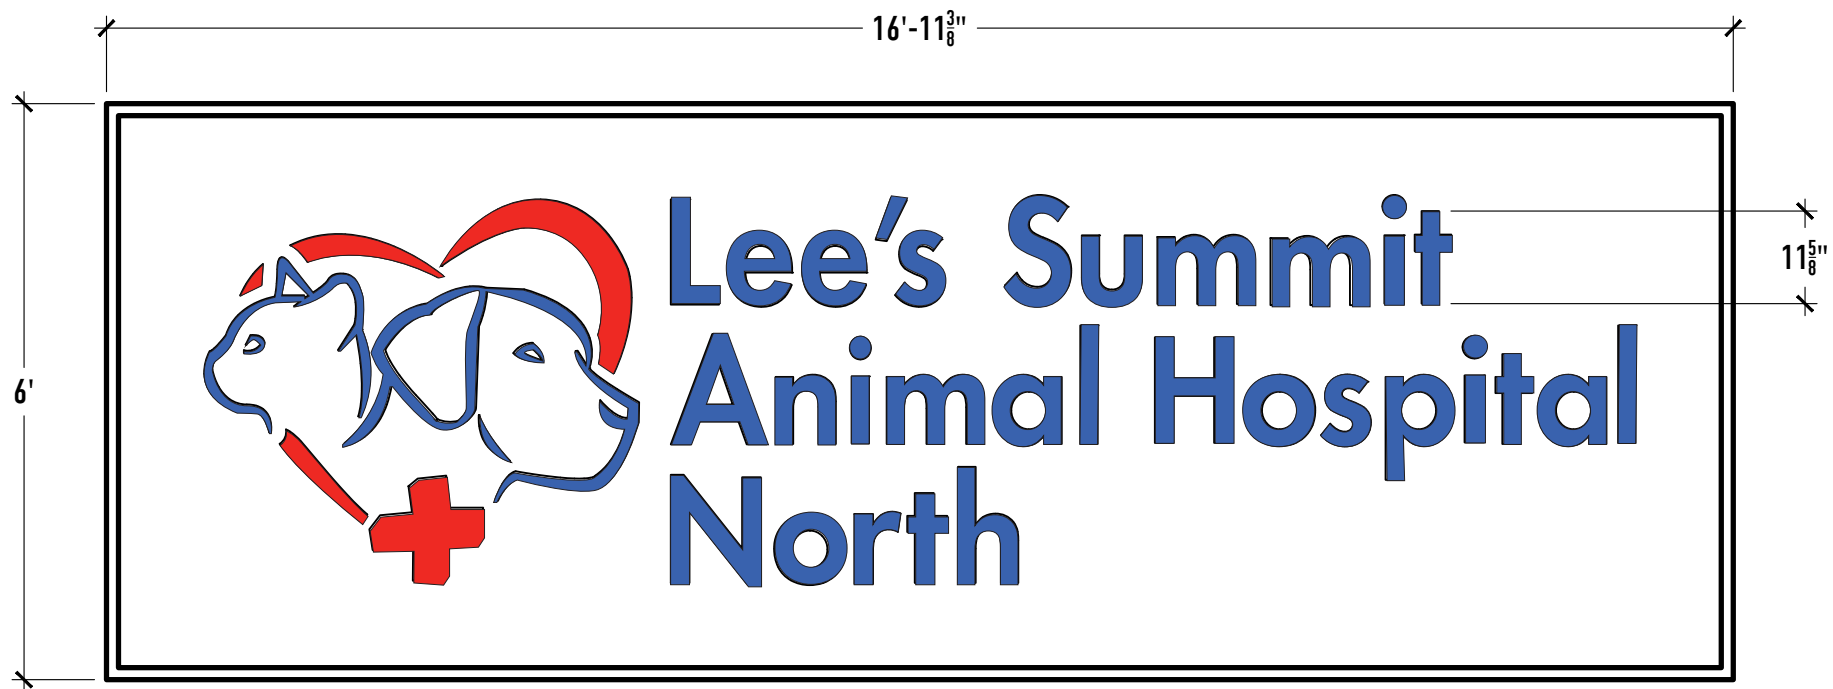

1 LOGO DETAILS

Scale: 1/2" = 1' - 0"

101.6 Sq. Ft.



INTEGRATED SIGN & GRAPHIC, INC.
5801 Kingpost Court
Lexington, KY 40509
Toll Free 800.755.7956
Office 859.263.2800
Online integratedsign.com

DESIGN INTENT DOCUMENT

© Copyright Integrated Sign & Graphic, Inc.
This design/layout is an unpublished work of Integrated Sign & Graphic, Inc., which expressly reserves its common law rights pursuant to Title 17 Section 2 of the United States Code to prevent unauthorized copying, publication or use of this design/layout, and to obtain damages thereon. This design/layout remains the property of Integrated Sign & Graphic Inc. unless purchased by contractual sales agreement.

Property Owner

Petsuites

Name of Project

Petsuites
Lee's Summit, MO

Project Address

250 NW McNary Ct
Lee's Summit, MO 64086

ISG Project Number
(Work Order #)

Drawn By
B Becraft

Approved By

Original Drawing Date
11.09.20

Issued Revisions




Drawing Title

Wall Mounted Logo
Building Elevations

005

M:\Drawing Library\Pet Suites 019118\02 Development\Lees Summit\Old Plans\LeesSummit_iteration_STANDARD START Revised BB.dwg

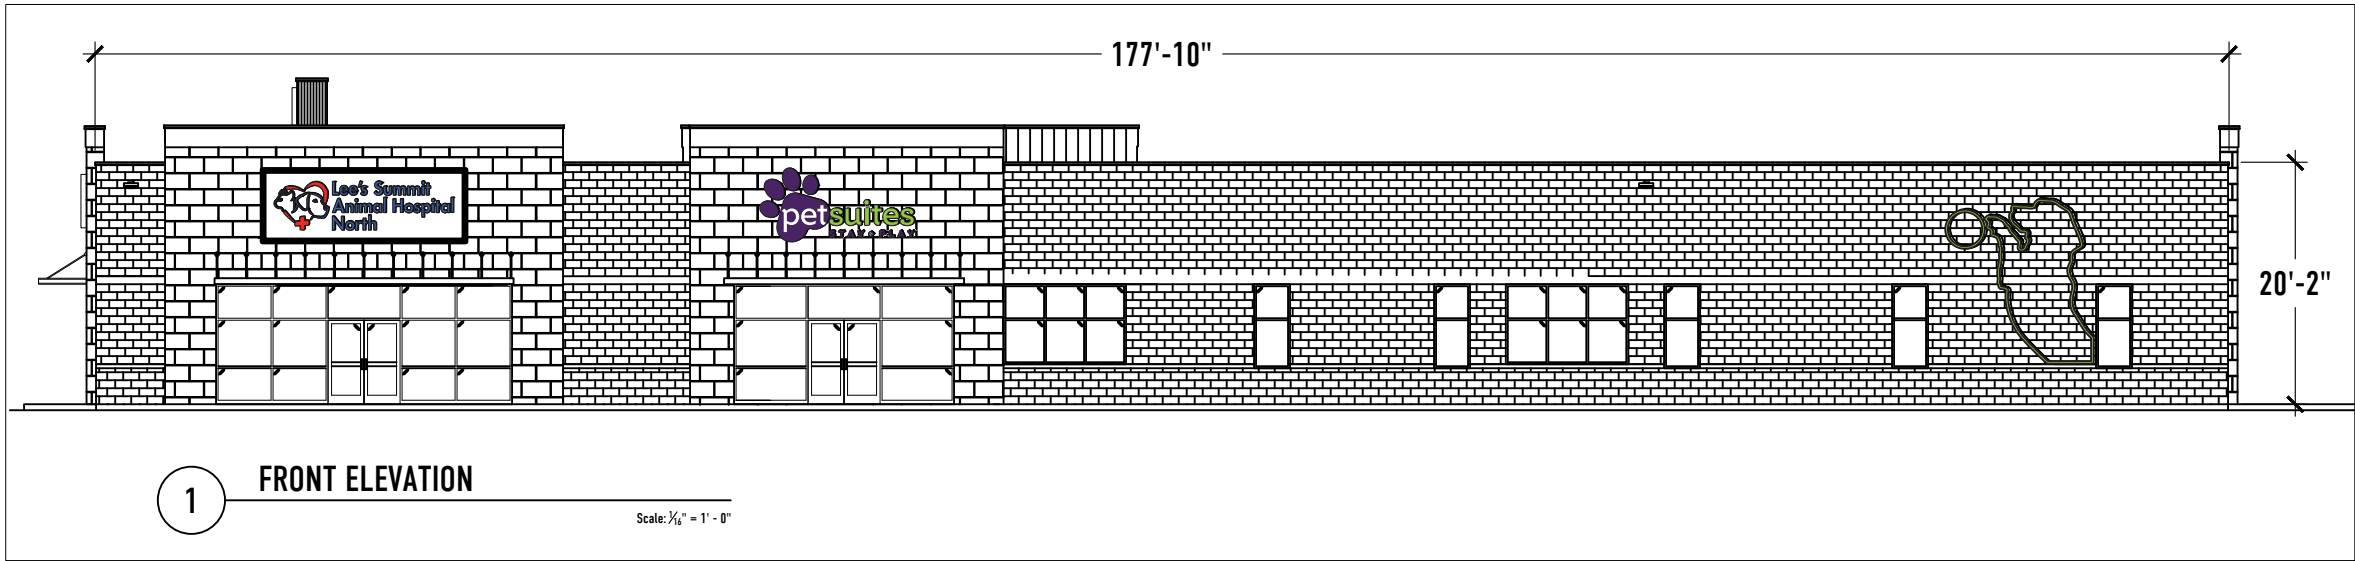

INTEGRATED SIGN & GRAPHIC, INC.
5801 Kingpost Court
Lexington, KY 40509
Toll Free 800.755.7956
Office 859.263.2800
Online integratedsign.com

DESIGN INTENT DOCUMENT

© Copyright Integrated Sign & Graphic, Inc.

This design/layout is an unpublished work of Integrated Sign & Graphic, Inc., which expressly reserves its common law rights pursuant to Title 17 Section 2 of the United States Code to prevent unauthorized copying, publication or use of this design/layout, and to obtain damages thereon. This design/layout remains the property of Integrated Sign & Graphic Inc. unless purchased by contractual sales agreement.

Property Owner

Petsuites

Name of Project

Petsuites
Lee's Summit, MO

Project Address

250 NW McNary Ct
Lee's Summit, MO 64086

ISG Project Number
(Work Order #)

Drawn By B Becraft	Approved By
------------------------------	-------------

Original Drawing Date

11.09.20

Issued Revisions



- △
- △
- △
- △
- △
- △
- △

Drawing Title

Wall Mounted Logo
Building Elevations

006

M:\Drawing Library\Pet Suites 019118\02 Development\Lees Summit\Old Plans\LeesSummit_Iteration_STANDARD START Revised DB.dwg

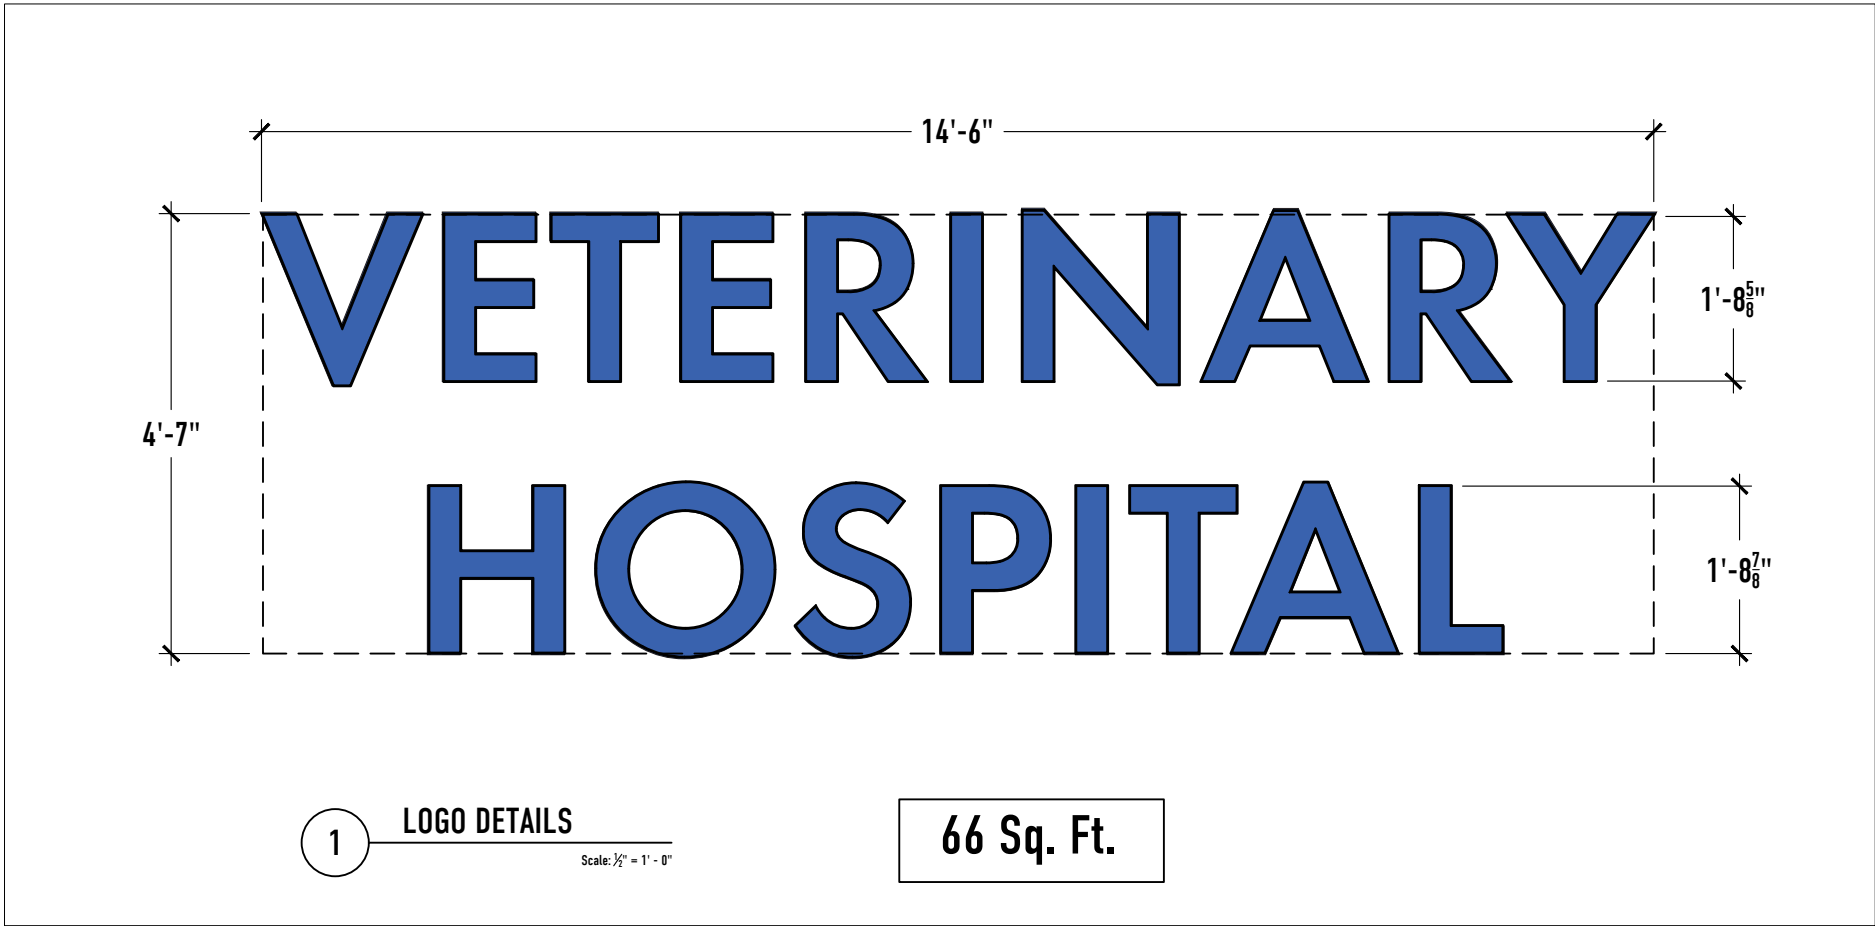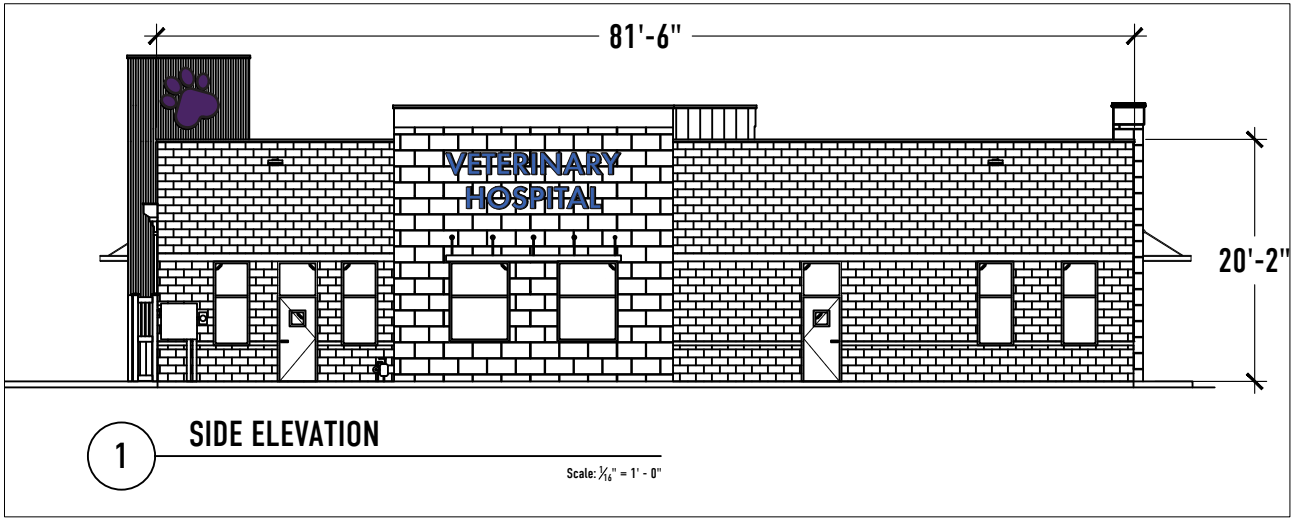

INTEGRATED SIGN & GRAPHIC, INC.
5801 Kingpost Court
Lexington, KY 40509
Toll Free 800.755.7956
Office 859.263.2800
Online integratedsign.com

DESIGN INTENT DOCUMENT

© Copyright Integrated Sign & Graphic, Inc.
This design/layout is an unpublished work of Integrated Sign & Graphic, Inc., which expressly reserves its common law rights pursuant to Title 17 Section 2 of the United States Code to prevent unauthorized copying, publication or use of this design/layout, and to obtain damages thereon. This design/layout remains the property of Integrated Sign & Graphic Inc. unless purchased by contractual sales agreement.

Property Owner

Petsuites

Name of Project

**Petsuites
Blaine, MN**

Project Address
**Central Ave. / Highway 65
Blaine, MN 55434**

ISG Project Number
(Work Order #)

Drawn By
J Whelchel

Approved By
11.09.20

Original Drawing Date

Issued Revisions



- △
- △
- △
- △
- △
- △
- △

Drawing Title

**Wall Mounted Logo
Building Elevations**

007

M:\Drawing_Library\Pet Suites 019118\02 Development\Lees Summit\01d Plans\LeesSummit_iteration_STANDARD START Revised BB.dwg

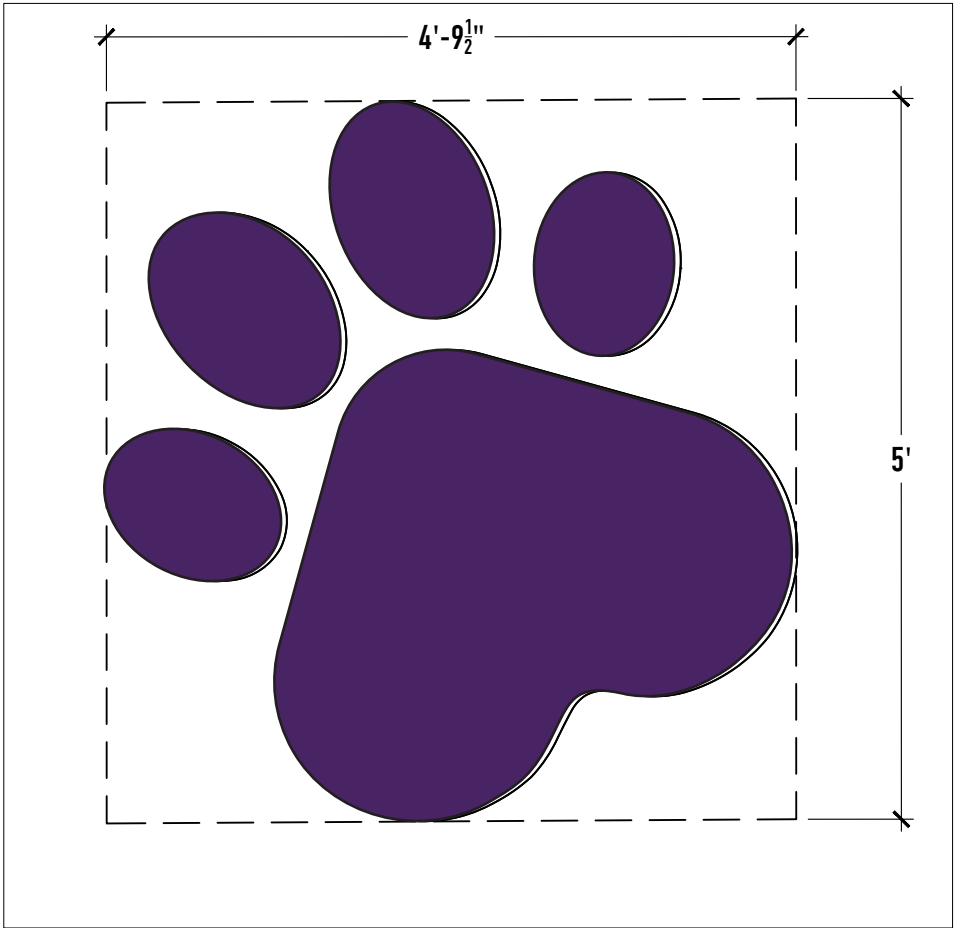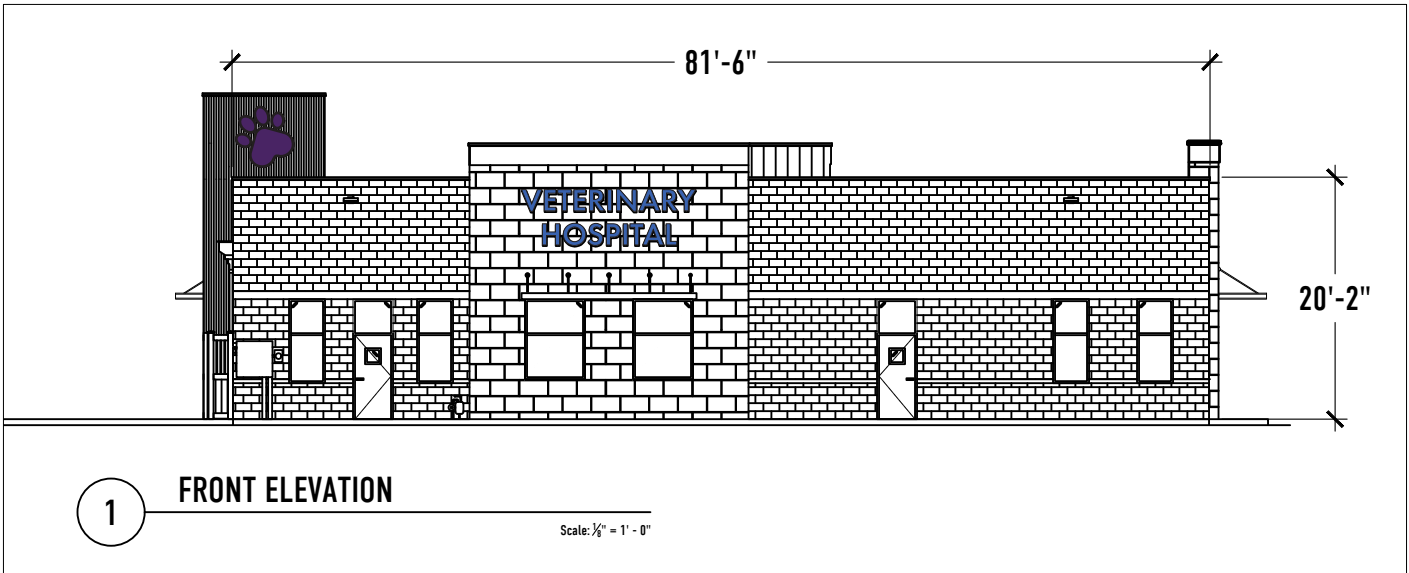

23.9 Sq. Ft.



INTEGRATED SIGN & GRAPHIC, INC.
5801 Kingpost Court
Lexington, KY 40509
Toll Free 800.755.7956
Office 859.263.2800
Online integratedsign.com

DESIGN INTENT DOCUMENT

© Copyright Integrated Sign & Graphic, Inc.

This design/layout is an unpublished work of Integrated Sign & Graphic, Inc., which expressly reserves its common law rights pursuant to Title 17 Section 2 of the United States Code to prevent unauthorized copying, publication or use of this design/layout, and to obtain damages thereon. This design/layout remains the property of Integrated Sign & Graphic Inc. unless purchased by contractual sales agreement.

Property Owner

Petsuites

Name of Project

Petsuites
Lee's Summit, MO

Project Address

250 NW McNary Ct.
Lee's Summit, MO 64086

ISG Project Number

(Work Order #)

Drawn By

B Becraft

Approved By

Original Drawing Date

11.09.20

Issued Revisions




Drawing Title

Wall Mounted Logo
Building Elevations

008

M:\Drawing Library\Pet Suites 019118\02 Development\Lees Summit\Old Plans\LeesSummit_iteration_STANDARD START Revised BB.dwg

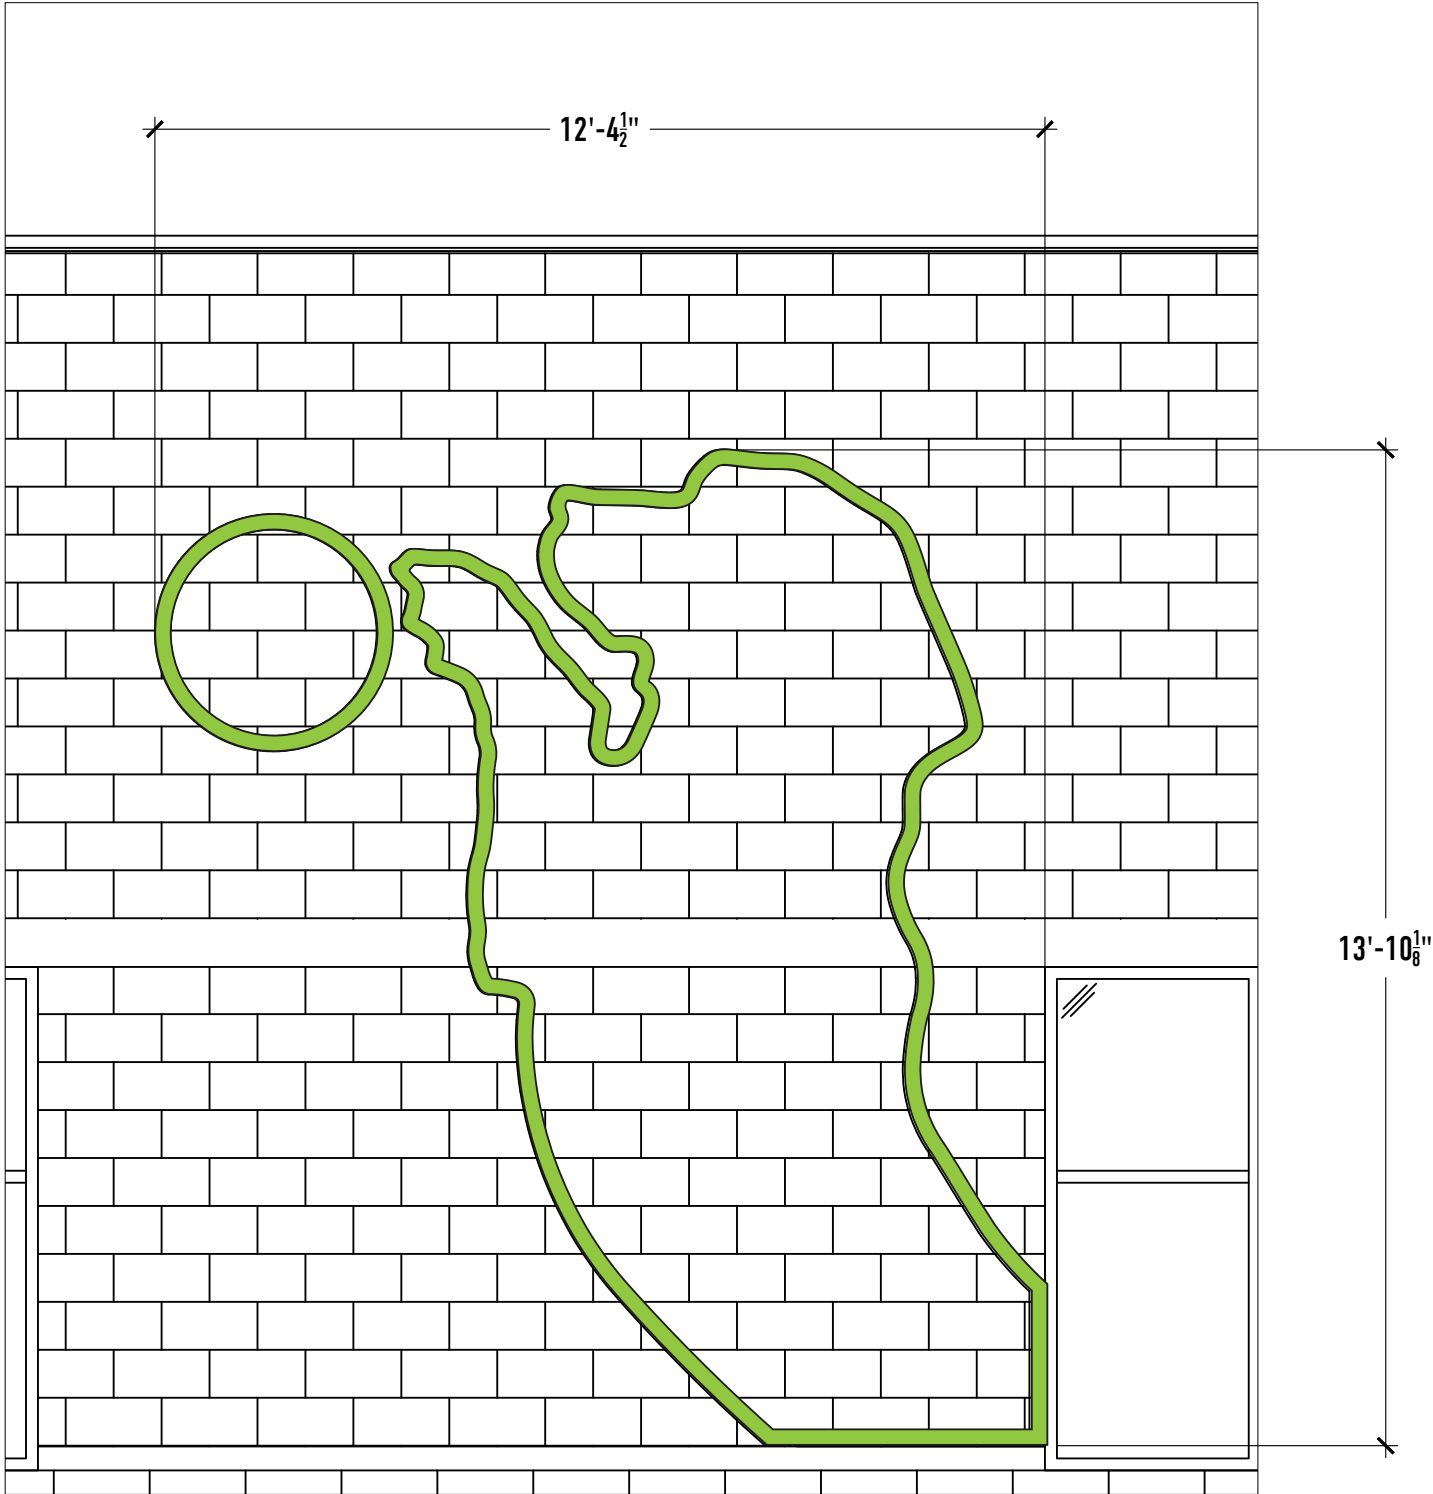

1

FRONT ELEVATION

Scale: $\frac{3}{8}$ " = 1' - 0"

131.5 Sq. Ft.



INTEGRATED SIGN & GRAPHIC, INC.
5801 Kingpost Court
Lexington, KY 40509
Toll Free 800.755.7956
Office 859.263.2800
Online integratedsign.com

DESIGN INTENT DOCUMENT

© Copyright Integrated Sign & Graphic, Inc.
This design/layout is an unpublished work of Integrated Sign & Graphic, Inc., which expressly reserves its common law rights pursuant to Title 17 Section 2 of the United States Code to prevent unauthorized copying, publication or use of this design/layout, and to obtain damages thereon. This design/layout remains the property of Integrated Sign & Graphic Inc. unless purchased by contractual sales agreement.

Property Owner
Petsuites

Name of Project
Petsuites
Lee's Summit, MO

Project Address
250 NW McNary Ct.
Lee's Summit, MO 64086

ISG Project Number
(Work Order #)

Drawn By B Becraft	Approved By
------------------------------	-------------


Original Drawing Date
11.09.20

Issued Revisions
△
△
△
△
△
△
△


Drawing Title
Wall Mounted Logo
Building Elevations

009

M:\Drawing Library\Pet Suites 019118\02 Development\Lees Summit\LeesSummit_Iteration_STANDARD START
Revised BB.dwg

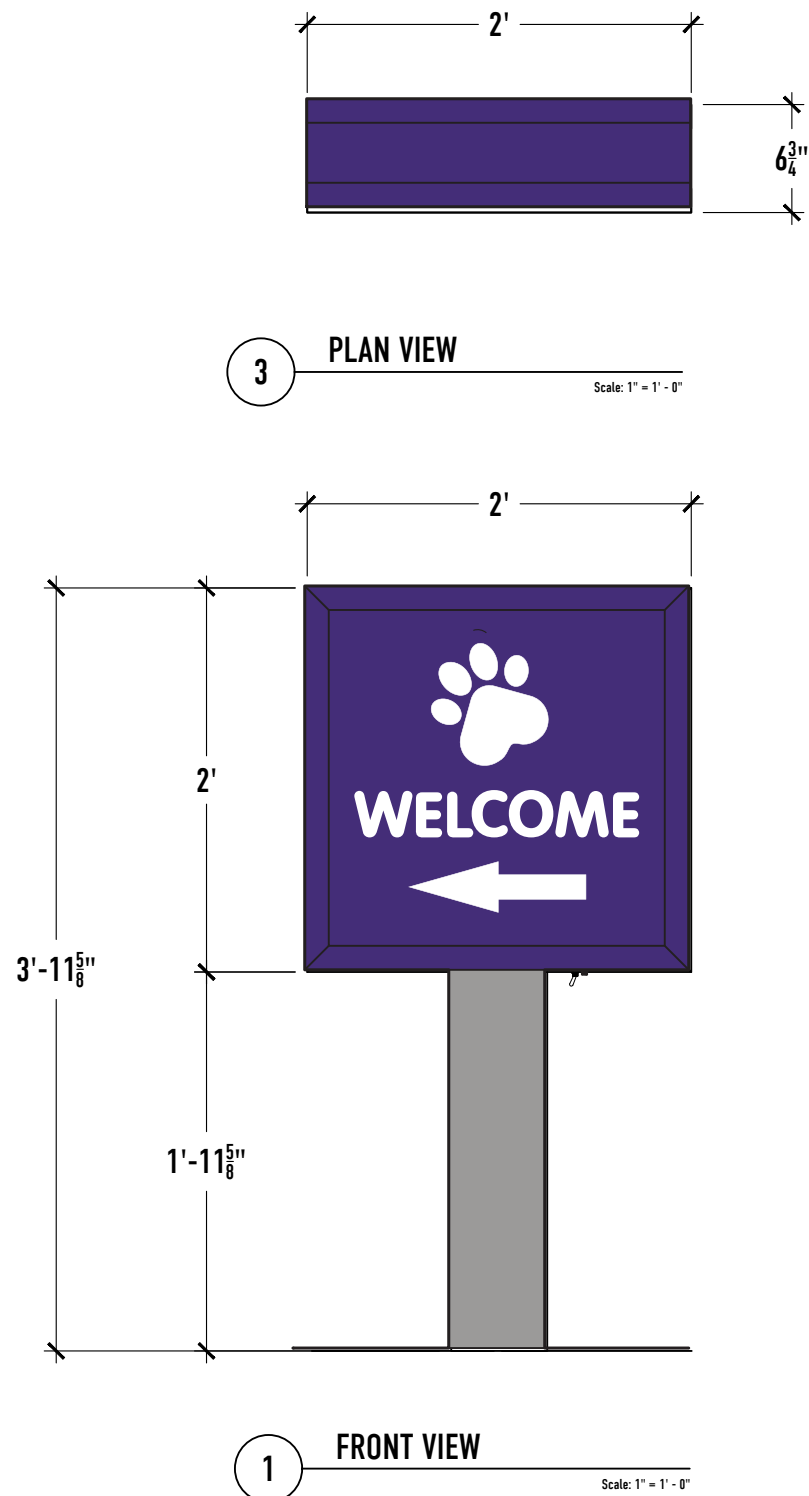

4 Sq. Ft,

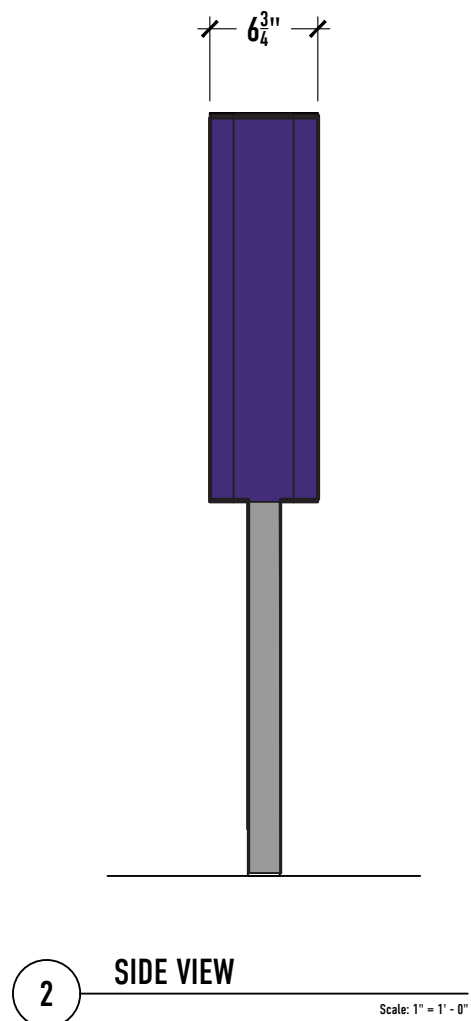

INTEGRATED SIGN & GRAPHIC, INC.
5801 Kingpost Court
Lexington, KY 40509
Toll Free 800.755.7956
Office 859.263.2800
Online integratedsign.com

DESIGN INTENT DOCUMENT

© Copyright Integrated Sign & Graphic, Inc.

This design/layout is an unpublished work of Integrated Sign & Graphic, Inc., which expressly reserves its common law rights pursuant to Title 17 Section 2 of the United States Code to prevent unauthorized copying, publication or use of this design/layout, and to obtain damages thereon. This design/layout remains the property of Integrated Sign & Graphic Inc. unless purchased by contractual sales agreement.

Property Owner
Petsuites

Name of Project
Petsuites
Lee's Summit, MO

Project Address
250 NW McNary Ct.
Lee's Summit, MO 64086

ISG Project Number
(Work Order #)

Drawn By B Becraft	Approved By
------------------------------	-------------


Original Drawing Date
11.03.20

Issued Revisions
△
△
△
△
△
△
△

Drawing Title
Welcome & Thank
You Sign Designs

010

M:\Drawing Library\VPet Suites 019118\02 Development\Lees Summit\LeesSummit_Iteration_STANDARD START
Revised BB.dwg

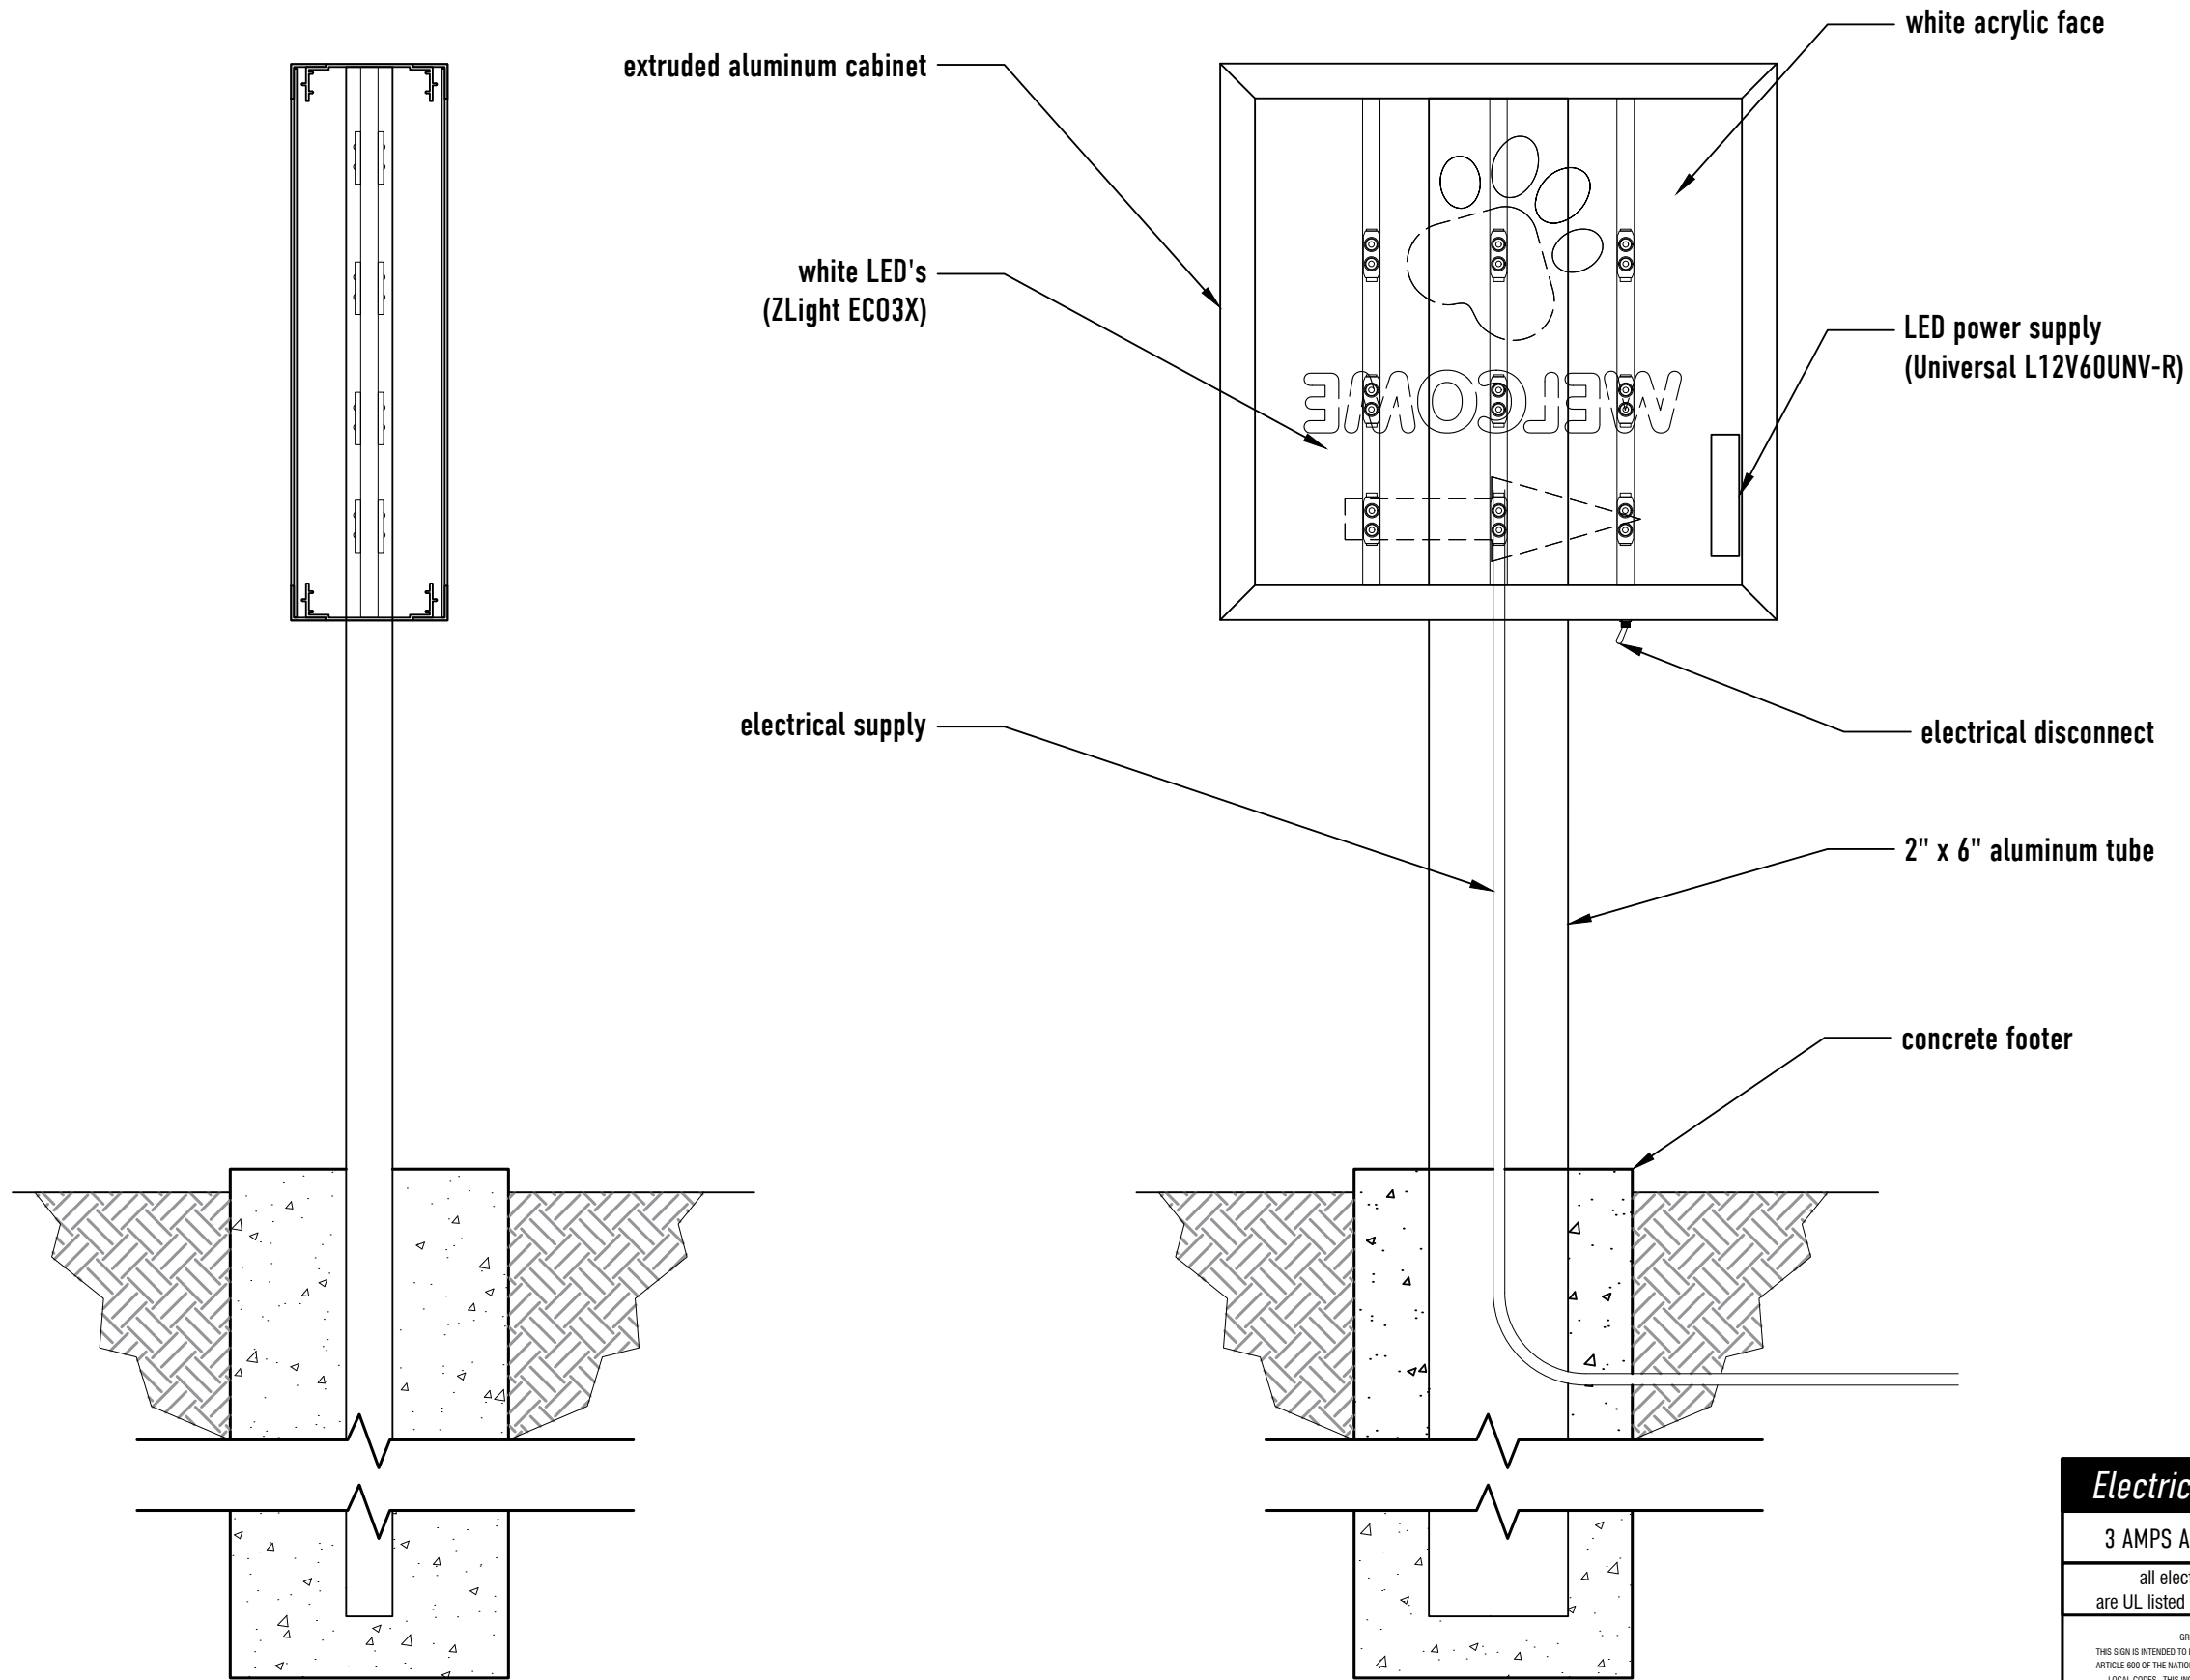

INTEGRATED SIGN & GRAPHIC, INC.
5801 Kingpost Court
Lexington, KY 40509
Toll Free 800.755.7956
Office 859.263.2800
Online integratedsign.com

DESIGN INTENT DOCUMENT

© Copyright Integrated Sign & Graphic, Inc.
This design/layout is an unpublished work of Integrated Sign & Graphic, Inc., which expressly reserves its common law rights pursuant to Title 17 Section 2 of the United States Code to prevent unauthorized copying, publication or use of this design/layout, and to obtain damages thereon. This design/layout remains the property of Integrated Sign & Graphic Inc. unless purchased by contractual sales agreement.

Property Owner

Petsuites

Name of Project

**Petsuites
Lee's Summit, MO**

Project Address
**250 NW McNary Ct.
Lee's Summit, MO 64086**

ISG Project Number
(Work Order #)

Drawn By
B Becraft

Approved By

Original Drawing Date
11.03.20

Issued Revisions

△
△
△
△
△
△
△

Drawing Title

**Welcome & Thank
You Signs
Section Views**

011

Electrical Requirements

3 AMPS AT 120/277v REQUIRED

all electrical components used
are UL listed and suitable for wet locations

GROUNDING AND BONDING STATEMENT
THIS SIGN IS INTENDED TO BE INSTALLED IN ACCORDANCE WITH THE REQUIREMENTS OF
ARTICLE 600 OF THE NATIONAL ELECTRICAL CODE, NFPA 70 AND/OR OTHER APPLICABLE
LOCAL CODES. THIS INCLUDES PROPER GROUNDING AND BONDING OF THE SIGN.
UNDERWRITERS LABORATORIES, INC.
STANDARDS FOR SAFETY
UL 48 - FIFTEEN EDITION - SEPTEMBER 2, 2011
SECTION 4.2.4.1.3 (g)
*Remote metal parts of a section sign or outline lighting system only supplied by a remote Class 2
power supply shall not be required to be bonded to an equipment bonding conductor.*