

HIGHLAND MEADOWS - 5TH PLAT


SANITARY SEWER EXTENSION PLANS

LEE'S SUMMIT, JACKSON COUNTY, MISSOURI

SEC. 10, TWP. 47N, RNG. 32W

DATE: 1/15/2021

LOTS: 134-159 (26 TOTAL)

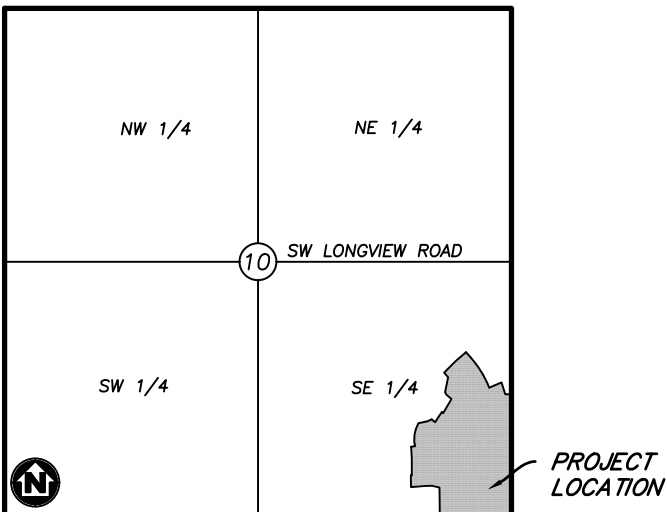

VICINITY MAP

SECTION 10, TOWNSHIP 47, RANGE 32
LEE'S SUMMIT, JACKSON COUNTY, MISSOURI
NOT TO SCALE

LEGAL DESCRIPTION:

THE EAST HALF OF THE SOUTHEAST QUARTER OF
SECTION 10, TOWNSHIP 47 NORTH, RANGE 32 WEST,
EXCEPT THOSE PARTS PLATTED AS HIGHLAND
MEADOWS FIRST PLAT, HIGHLAND MEADOWS SECOND
PLAT, HIGHLAND MEADOWS THIRD PLAT,
HIGHLAND MEADOWS 4TH PLAT, SUBDIVISIONS IN
LEE'S SUMMIT, JACKSON COUNTY, MISSOURI.



Know what's below.
Call before you dig.



UTILITY CONTACTS:

SANITARY & WATER:
CITY OF LEE'S SUMMIT
JEFF THORN
220 SE GREEN STREET
LEE'S SUMMIT, MO 64063
PHONE (816) 969-1900

STORMWATER:
CITY OF LEE'S SUMMIT
PUBLIC WORKS
220 SE GREEN STREET
LEE'S SUMMIT, MO 64063
PHONE (816) 969-1800

STREETS:
CITY OF LEE'S SUMMIT
MICHAEL PARK
220 SE GREEN STREET
LEE'S SUMMIT, MO 64063
PHONE (816) 969-1900

AT&T:
RONALD GIFFERT
500 E 8TH STREET
KANSAS CITY, MO 64106
PHONE (816) 275-1550

EVERGY:
DOUG DAVIN
1300 SE HAMBLIN ROAD
LEE'S SUMMIT, MO 64081
PHONE (816) 347-4320


MISSOURI GAS ENERGY:
RICHARD FROCK
3025 SW CLOVER DRIVE
LEE'S SUMMIT, MO 64082
PHONE (816) 472-3489

FEMA FLOOD INFORMATION:

THE SITE IS LOCATED IN ZONE X, AREA OF MINIMAL
FLOOD HAZARD, PER FEMA FIRM MAP 29095C0418G:
EFFECTIVE DATE OF JANUARY 20, 2017. NO LETTERS
OF MAP AMENDMENT OR REVISIONS ARE BEING
PROPOSED.

BENCHMARK:

BM #1 N=999843.9665 E=2898946.9717 ELEV=935.04
DESCRIPTION = "JA-148" REFERENCE SYSTEM MONUMENT

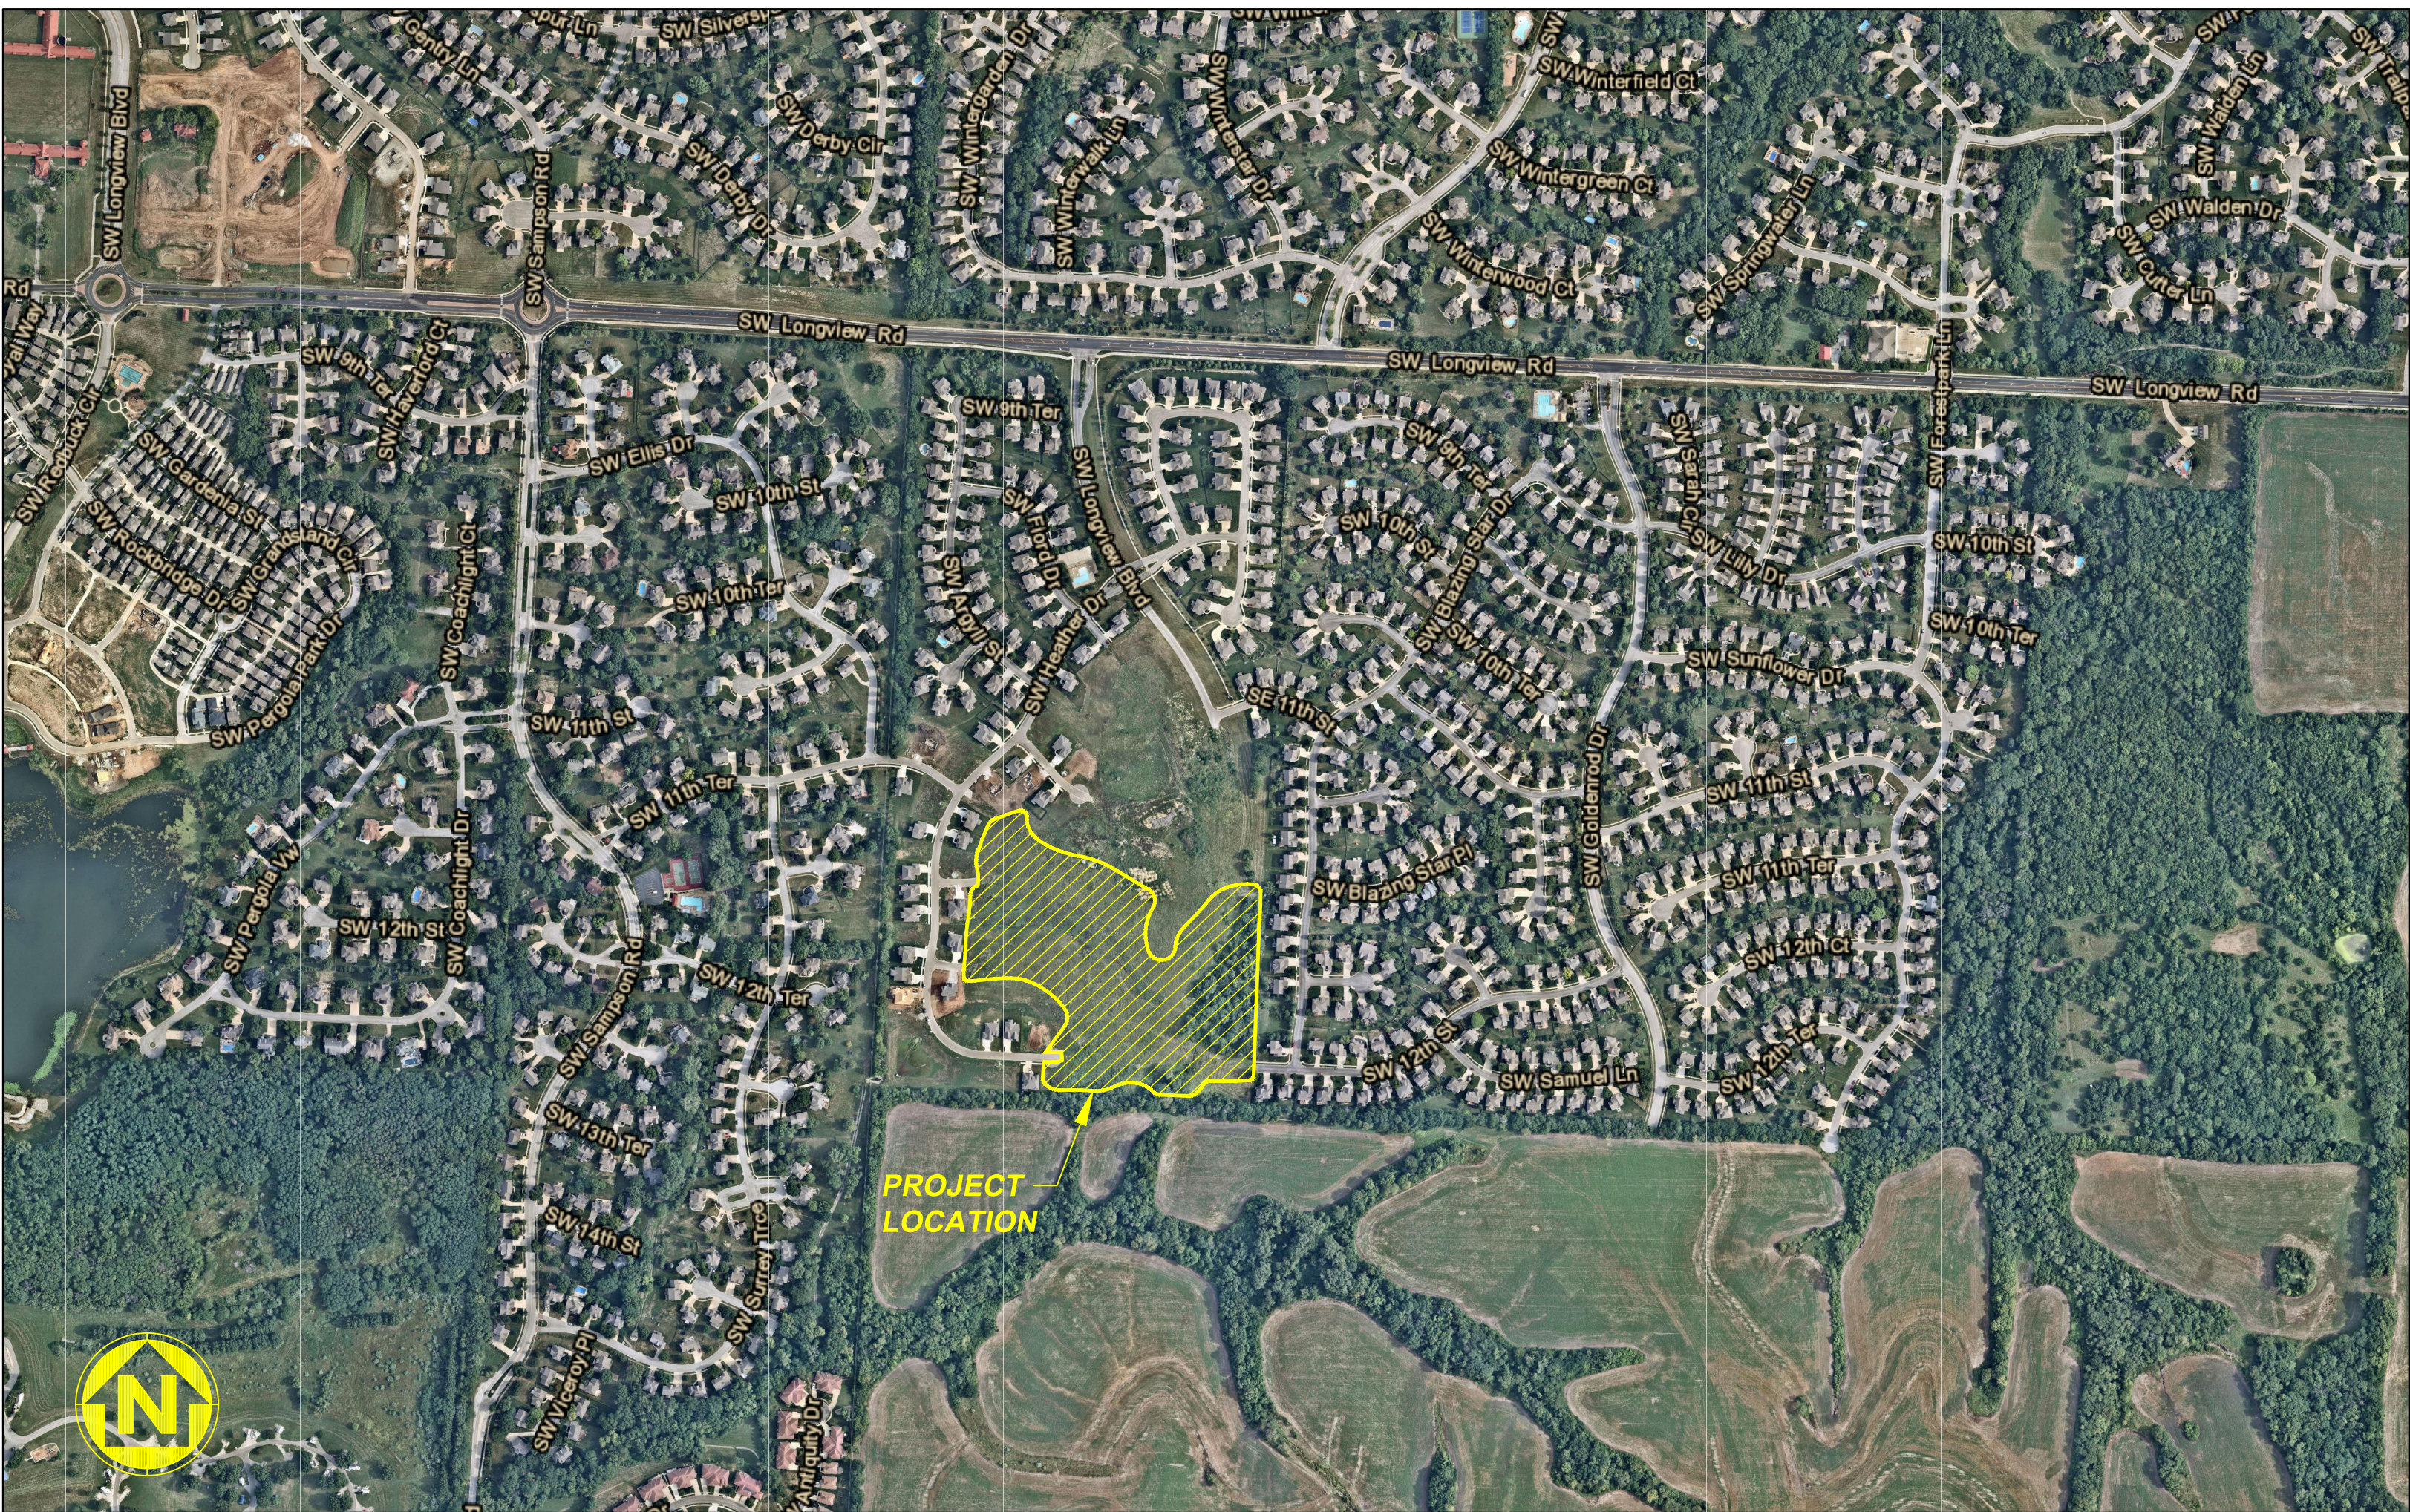

WATERSHED: LITTLE BLUE RIVER

DISTURBED AREA: 15.3 AC

SURVEY CONTROL:

COORDINATES ARE BASED ON THE MISSOURI
STATE PLANE COORDINATE SYSTEM, WEST ZONE,
USING JACKSON COUNTY, MISSOURI, GEOGRAPHIC
REFERENCE SYSTEM MONUMENT JA-148 (2003
ADJUSTMENT) AND ARE MODIFIED FROM GRIS
COORDINATES TO GROUND COORDINATES BY
UTILIZING A GRID SCALE FACTOR OF 0.9999020
AT REFERENCE MONUMENT JA-148.

PROJECT ELEVATIONS ARE BASED ON JACKSON
COUNTY, MISSOURI, GEOGRAPHIC REFERENCE
SYSTEM MONUMENT JA-148 (2003 ADJUSTMENT).

"JA-148" - STANDARD KC METRO ALUMINUM
GRS DISK SET IN CONCRETE FLUSH WITH THE
GROUND AND STAMPED "JA-148, 2002" LOCATED
ON THE NORTH SIDE OF 3RD STREET, 12.5 FEET
NORTH OF A SIDEWALK AND 102.5 FEET WEST OF
THE PARKING LOT EXIT OF CEDAR CREEK
ELEMENTARY SCHOOL.

GENERAL NOTES:

- CONTRACTOR SHALL SATISFY THEMSELVES
AS TO THE EXISTING CONDITIONS OF THE
SITE AND HAVE ALL UTILITIES MARKED
PRIOR TO COMMENCING CONSTRUCTION.
- CONTRACTOR SHALL POTHOLE ALL
CONNECTION POINTS TO EXISTING UTILITIES
AND POTENTIAL UTILITY CONFLICT
LOCATIONS PRIOR TO ANY CONSTRUCTION
ACTIVITIES. NOTIFY ENGINEER IMMEDIATELY
IF CONFLICT OR DISCREPANCY EXISTS.
- CONTRACTOR SHALL PROTECT EXISTING
STRUCTURES TO REMAIN FROM DAMAGE
DURING DEMOLITION AND CONSTRUCTION.
ANY DAMAGE SHALL BE REPAIRED/
REPLACED TO PRE-CONSTRUCTION
CONDITION AT CONTRACTOR'S EXPENSE.
- CONTRACTOR SHALL CONTACT THE CITY'S
DEVELOPMENT SERVICES ENGINEERING
INSPECTORS 48 HOURS PRIOR TO ANY LAND
DISTURBANCE WORK AT (816) 969-1200.

DEVELOPER:

VINCENT WALKER
SUMMIT HOMES KC
120 SE 30TH STREET
LEE'S SUMMIT, MO 64082
VINCENT@SUMMITHOMESKC.COM
(816) 246-6700

CIVIL ENGINEER:

ZACH MYERS
ANDERSON ENGINEERING, INC.
941 W 141ST TERR
KANSAS CITY, MO 64145
ZMYERS@ANDERSONENGINEERINGINC.COM
(816) 380-4821

PREPARED & SUBMITTED BY:
ANDERSON ENGINEERING INC.
KANSAS CITY, MISSOURI

ZACH MYERS, P.E.
MISSOURI P.E. NO. 2012009232

DATE

APPROVED BY:
CITY OF LEE'S SUMMIT, MISSOURI

SHEET INDEX:

CVR - COVER SHEET
C101 - GENERAL LAYOUT
C102 - SANITARY SEWER A AND B PLAN & PROFILE
C103 - SANITARY SEWER C AND D PLAN & PROFILE
C401 - SANITARY SEWER DETAILS

PROJECT SPECIFICATIONS:

THE SPECIFICATIONS FOR THIS PROJECT SHALL BE
THE FOLLOWING:

- MOST CURRENT VERSION OF THE DESIGN AND
CONSTRUCTION MANUAL OF THE CITY OF LEE'S
SUMMIT AS ADOPTED BY ORDINANCE 5813.

THE STANDARD SPECIFICATIONS THROUGH AND
INCLUDING THE LATEST AMENDMENTS SHALL BE PART
OF THESE PROJECT DRAWINGS AND SPECIFICATIONS
AND ARE INCORPORATED HEREIN BY REFERENCE. THE
MORE STRINGENT OF THESE STANDARD SPECIFICATIONS
AND THOSE PREPARED BY THE ENGINEER PREPARING
THESE PLANS SHALL GOVERN.

OIL AND GAS WELL NOTES:

NO ABANDONED OIL OR GAS WELLS HAVE BEEN
IDENTIFIED WITHIN THE PROPERTY LIMITS OF THE
PROPOSED CONSTRUCTION ACTIVITIES, PER THE
MISSOURI DEPARTMENT OF NATURAL RESOURCES
(MDNR) PERMITTED OIL AND GAS DATABASE, DATED
JUNE 2, 2020.




DRAWING INFO.		REVISIONS	
NO.	DESCRIPTION	BY	DATE
1.	REVISED PER CITY COMMENT	GC	1/15/21
		CHECK BY:	ZM
		LICENSE NO.	FE-2012009232
		DATE:	12/2/2020
		ISSUED FOR:	FOR REVIEW
		JOB NUMBER:	20K010057
		MO COA NO.	00062

SUMMIT HOMES KC
HIGHLAND MEADOWS - 5TH PLAT
COVER SHEET
S10, T47N, R32W
LEE'S SUMMIT, JACKSON COUNTY, MISSOURI





SHEET NUMBER
CVR
1 OF 5

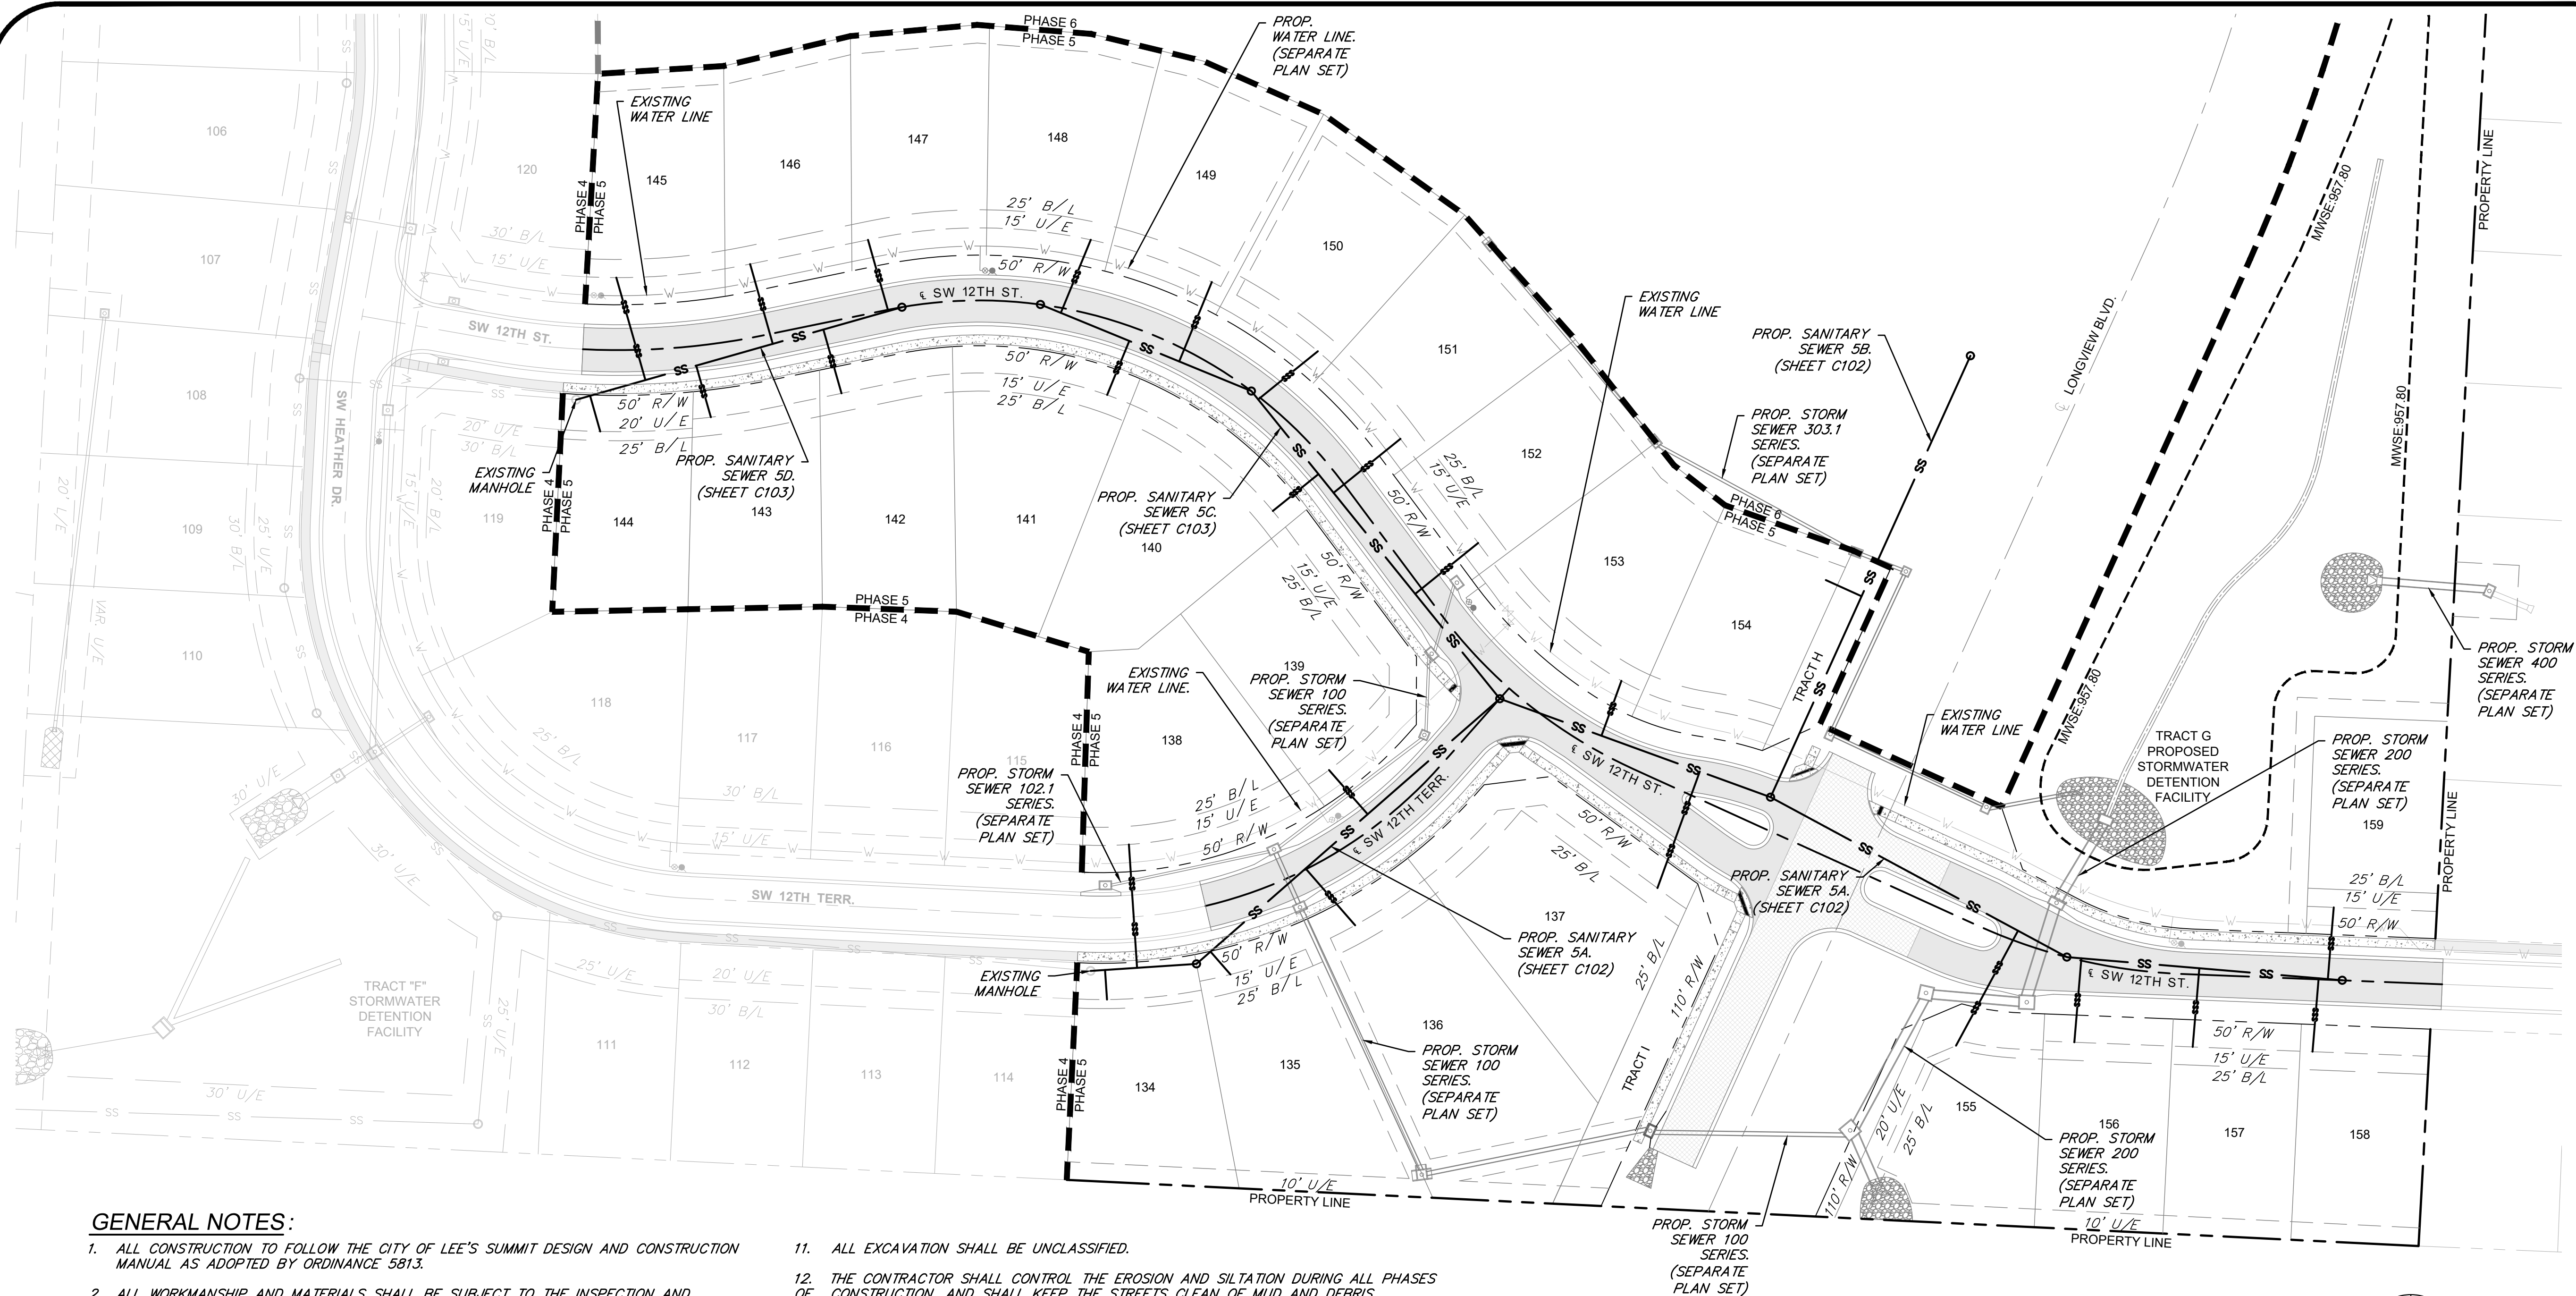

GENERAL NOTES:

1. ALL CONSTRUCTION TO FOLLOW THE CITY OF LEE'S SUMMIT DESIGN AND CONSTRUCTION MANUAL AS ADOPTED BY ORDINANCE 5813.
2. ALL WORKMANSHIP AND MATERIALS SHALL BE SUBJECT TO THE INSPECTION AND APPROVAL OF THE ENGINEERING DEPARTMENT OF THE CITY OF LEE'S SUMMIT, MISSOURI.
3. LINEAL FOOT MEASUREMENTS SHOWN ON THE PLANS ARE HORIZONTAL MEASUREMENTS, NOT SLOPE MEASUREMENTS.
4. NO GEOLOGICAL INVESTIGATION HAS BEEN PERFORMED ON THIS PROJECT.
5. THE UTILITY LOCATIONS SHOWN ON THESE PLANS ARE TAKEN FROM UTILITY COMPANY RECORDS AND APPARENT FIELD LOCATIONS. THE CONTRACTOR SHALL VERIFY THE LOCATION AND DEPTH OF ALL UTILITIES PRIOR TO CONSTRUCTION.
6. THE CONTRACTOR SHALL ADHERE TO THE PROVISIONS OF THE SENATE BILL 583, 78TH GENERAL ASSEMBLY OF THE STATE OF MISSOURI. THE BILL REQUIRES THAT ANY PERSON OR FIRM DOING EXCAVATION ON PUBLIC RIGHT-OF-WAY DON SO ONLY AFTER GIVING NOTICE TO, AND OBTAINING INFORMATION FROM, UTILITY COMPANIES. STATE LAW REQUIRES 72 HOURS ADVANCE NOTICE. THE CONTRACTOR MAY ALSO UTILIZE THE FOLLOWING TOLL FREE PHONE NUMBER PROVIDED BY "MISSOURI ONE CALL SYSTEM, INC.", 1-(800)-DIG RITE OR 811. THIS PHONE NUMBER IS APPLICABLE ANYWHERE WITHIN THE STATE OF MISSOURI. PRIOR TO COMMENCEMENT OF WORK, THE CONTRACTOR SHALL NOTIFY ALL THOSE COMPANIES WHICH HAVE FACILITIES IN THE NEAR VICINITY OF THE CONSTRUCTION TO BE PERFORMED.
7. PRIOR TO ORDERING PRECAST STRUCTURES, SHOP DRAWINGS SHALL BE SUBMITTED TO THE DESIGN ENGINEER FOR APPROVAL.
8. THE CONTRACTOR SHALL PROTECT ALL MAJOR TREES FROM DAMAGE. NO TREE SHALL BE REMOVED WITHOUT PERMISSION OF THE OWNER, UNLESS SHOWN OTHERWISE.
9. CLEARING AND GRUBBING OPERATIONS AND DISPOSAL OF ALL DEBRIS THEREFROM SHALL BE PERFORMED BY THE CONTRACTOR IN STRICT ACCORDANCE WITH ALL LOCAL CODES AND ORDINANCES.
10. ALL WASTE MATERIAL RESULTING FROM THE PROJECT SHALL BE DISPOSED OF OFF-SITE BY THE CONTRACTOR, OR AS DIRECTED BY THE OWNER.
11. ALL EXCAVATION SHALL BE UNCLASSIFIED.
12. THE CONTRACTOR SHALL CONTROL THE EROSION AND SILTATION DURING ALL PHASES OF CONSTRUCTION, AND SHALL KEEP THE STREETS CLEAN OF MUD AND DEBRIS.
13. ALL MANHOLES, CATCH BASINS, UTILITY VALVES, AND METER PITS TO BE ADJUSTED OR REBUILT TO GRADE AS REQUIRED. ALL EXISTING UTILITIES SHALL BE ADJUSTED AS REQUIRED.
14. SUBGRADE SOIL FOR ALL CONCRETE STRUCTURES, REGARDLESS OF THE TYPE OR LOCATION, SHALL BE FIRM, DENSE AND THOROUGHLY COMPACTED AND CONSOLIDATED; SHALL BE FREE FROM MUCK AND MUD; AND SHALL BE SUFFICIENTLY STABLE TO REMAIN FIRM AND INTACT UNDER THE FEET OF THE WORKMEN OR MACHINERY ENGAGED IN SUBGRADE SURFACING, LAYING REINFORCING STEEL, AND CASTING CONCRETE THEREON. IN ALL CASES WHERE SUBSOIL IS MUCKY OR WORKS INTO MUD OR MUCH DURING SUCH OPERATION, A SEAL COURSE OF EITHER CONCRETE OR ROCK SHALL BE PLACED BELOW SUBGRADE TO PROVIDE A FIRM BASE FOR WORKING AND FOR PLACING HE FLOOR SLAB.
15. THE CONTRACTOR SHALL CONTACT THE CITY'S DEVELOPMENT SERVICES ENGINEERING INSPECTION 48 HOURS PRIOR TO ANY LAND DISTURBANCE WORK AT (816) 969-1200
16. THE CONTRACTOR SHALL CONTACT THE RIGHT-OF-WAY INSPECTOR AT 816-969-1800 PRIOR TO ANY LAND DISTURBANCE ACTIVITIES WITHIN THE RIGHT-OF-WAY. THESE ACTIVITIES MAY REQUIRE A PERMIT.
17. THE CONTRACTOR SHALL PROVIDE AND MAINTAIN ALL TRAFFIC HANDLING MEASURES NECESSARY TO ENSURE THAT THE GENERAL PUBLIC IS PROTECTED AT ALL TIMES. TRAFFIC CONTROL SHALL CONFORM TO THE MANUAL ON UNIFORM TRAFFIC CONTROL DEVICES (MUTCD - LATEST EDITION).
19. ALL SANITARY SEWER LATERALS SHALL HAVE A TRENCH CHECK, CONSISTING OF A FLOWABLE BACKFILL INSTALLED DURING CONSTRUCTION. TRENCH CHECK SHALL EXTEND TO BOTTOM OF TRENCH, TO WIDTH OF TRENCH TO 18 INCHES ABOVE PIPE, OR MINIMUM LENGTH OF 12 INCHES, TRENCH CHECK SHALL BE LOCATED AT LEAST 5 FEET FROM SANITARY MAIN.

LEGEND

  	PROP. STREET &
	PROP. RIGHT-OF-WAY
	PROP. UTILITY EASEMENT
	PROP. BUILDING SETBACK
	PROP. LOT LINE
	PROP. WATER LINE
	PROP. SSWR
	PROP. SSWR SERVICE
	PROP. STREET PAVEMENT
	PROP. LONGVIEW BLVD.
	PROP. SIDEWALK
	PROP. RIPRAP
	EXISTING SIDEWALK

SURVEY CONTROL:

COORDINATES ARE BASED ON THE MISSOURI STATE PLANE COORDINATE SYSTEM, WEST ZONE, USING JACKSON COUNTY, MISSOURI, GEOGRAPHIC REFERENCE SYSTEM MONUMENT JA-148 (2003 ADJUSTMENT) AND ARE MODIFIED FROM GRID COORDINATES TO GROUND COORDINATES BY UTILIZING A GRID SCALE FACTOR OF 0.9999020 AT REFERENCE MONUMENT JA-148.

PROJECT ELEVATIONS ARE BASED ON JACKSON COUNTY, MISSOURI, GEOGRAPHIC REFERENCE SYSTEM MONUMENT JA-148 (2003 ADJUSTMENT).

"JA-148"-STANDARD KC METRO ALUMINUM GRS DISK SET IN CONCRETE FLUSH WITH THE GROUND AND STAMPED "JA-148, 2002" LOCATED ON THE NORTH SIDE OF 3RD STREET, 12.5 FEET NORTH OF A SIDEWALK AND 102.5 FEET WEST OF THE PARKING LOT EXIT OF CEDAR CREEK ELEMENTARY SCHOOL.

PROJECT BENCHMARK(S) AND/OR CONTROL POINT(S)

BM #1 N=999843.9665 E=2898946.9717 ELEV=935.04
DESC="JA-148" REFERENCE SYSTEM MONUMENT



HORIZONTAL

50' 0 50' 100'



SCALE IN FEET SCALE: 1" = 50'

REVISIONS				DRAWING INFO.	
NO.	DESCRIPTION	BY	DATE	DRAWN BY:	GC
1.	REVISED PER CITY COMMENT	GC	1/15/21	CHECK BY:	ZM
				LICENSE NO.	PE-2012009232
				DATE:	12/22/20
				ISSUED FOR:	FOR REVIEW
				JOB NUMBER:	20KC10057
© COPYRIGHT ANDERSON ENGINEERING, INC. 2020				MO COA NO.	0009062

SUMMIT HOMES KC
HIGHLAND MEADOWS - 5TH PLAT

GENERAL LAYOUT

S10, T47N, R32W
LEE'S SUMMIT, JACKSON COUNTY, MISSOURI



SHEET NUMBER


C101
2 OF 5



**ANDERSON
ENGINEERING**
EMPLOYEE OWNED

ENGINEERS • SURVEYORS • LABORATORIES • DRILLING
811 E. THIRD STREET • JOPLIN, MISSOURI 64601 • PHONE (417) 792-7389
A LICENSED MISSOURI ENGINEERING & SURVEYING CORPORATION - LC 02

Jan 15, 2021 - 2:58pm Plotted By: gpc G:\Shared drives\KC10 - Land Development\Projects\2020\20K10057 Highland Meadows - 5th Plat\01 CIVIL\03-DWG\Draw\20K10057 - SANITARY SEWER A AND B PLAN & PROFILE

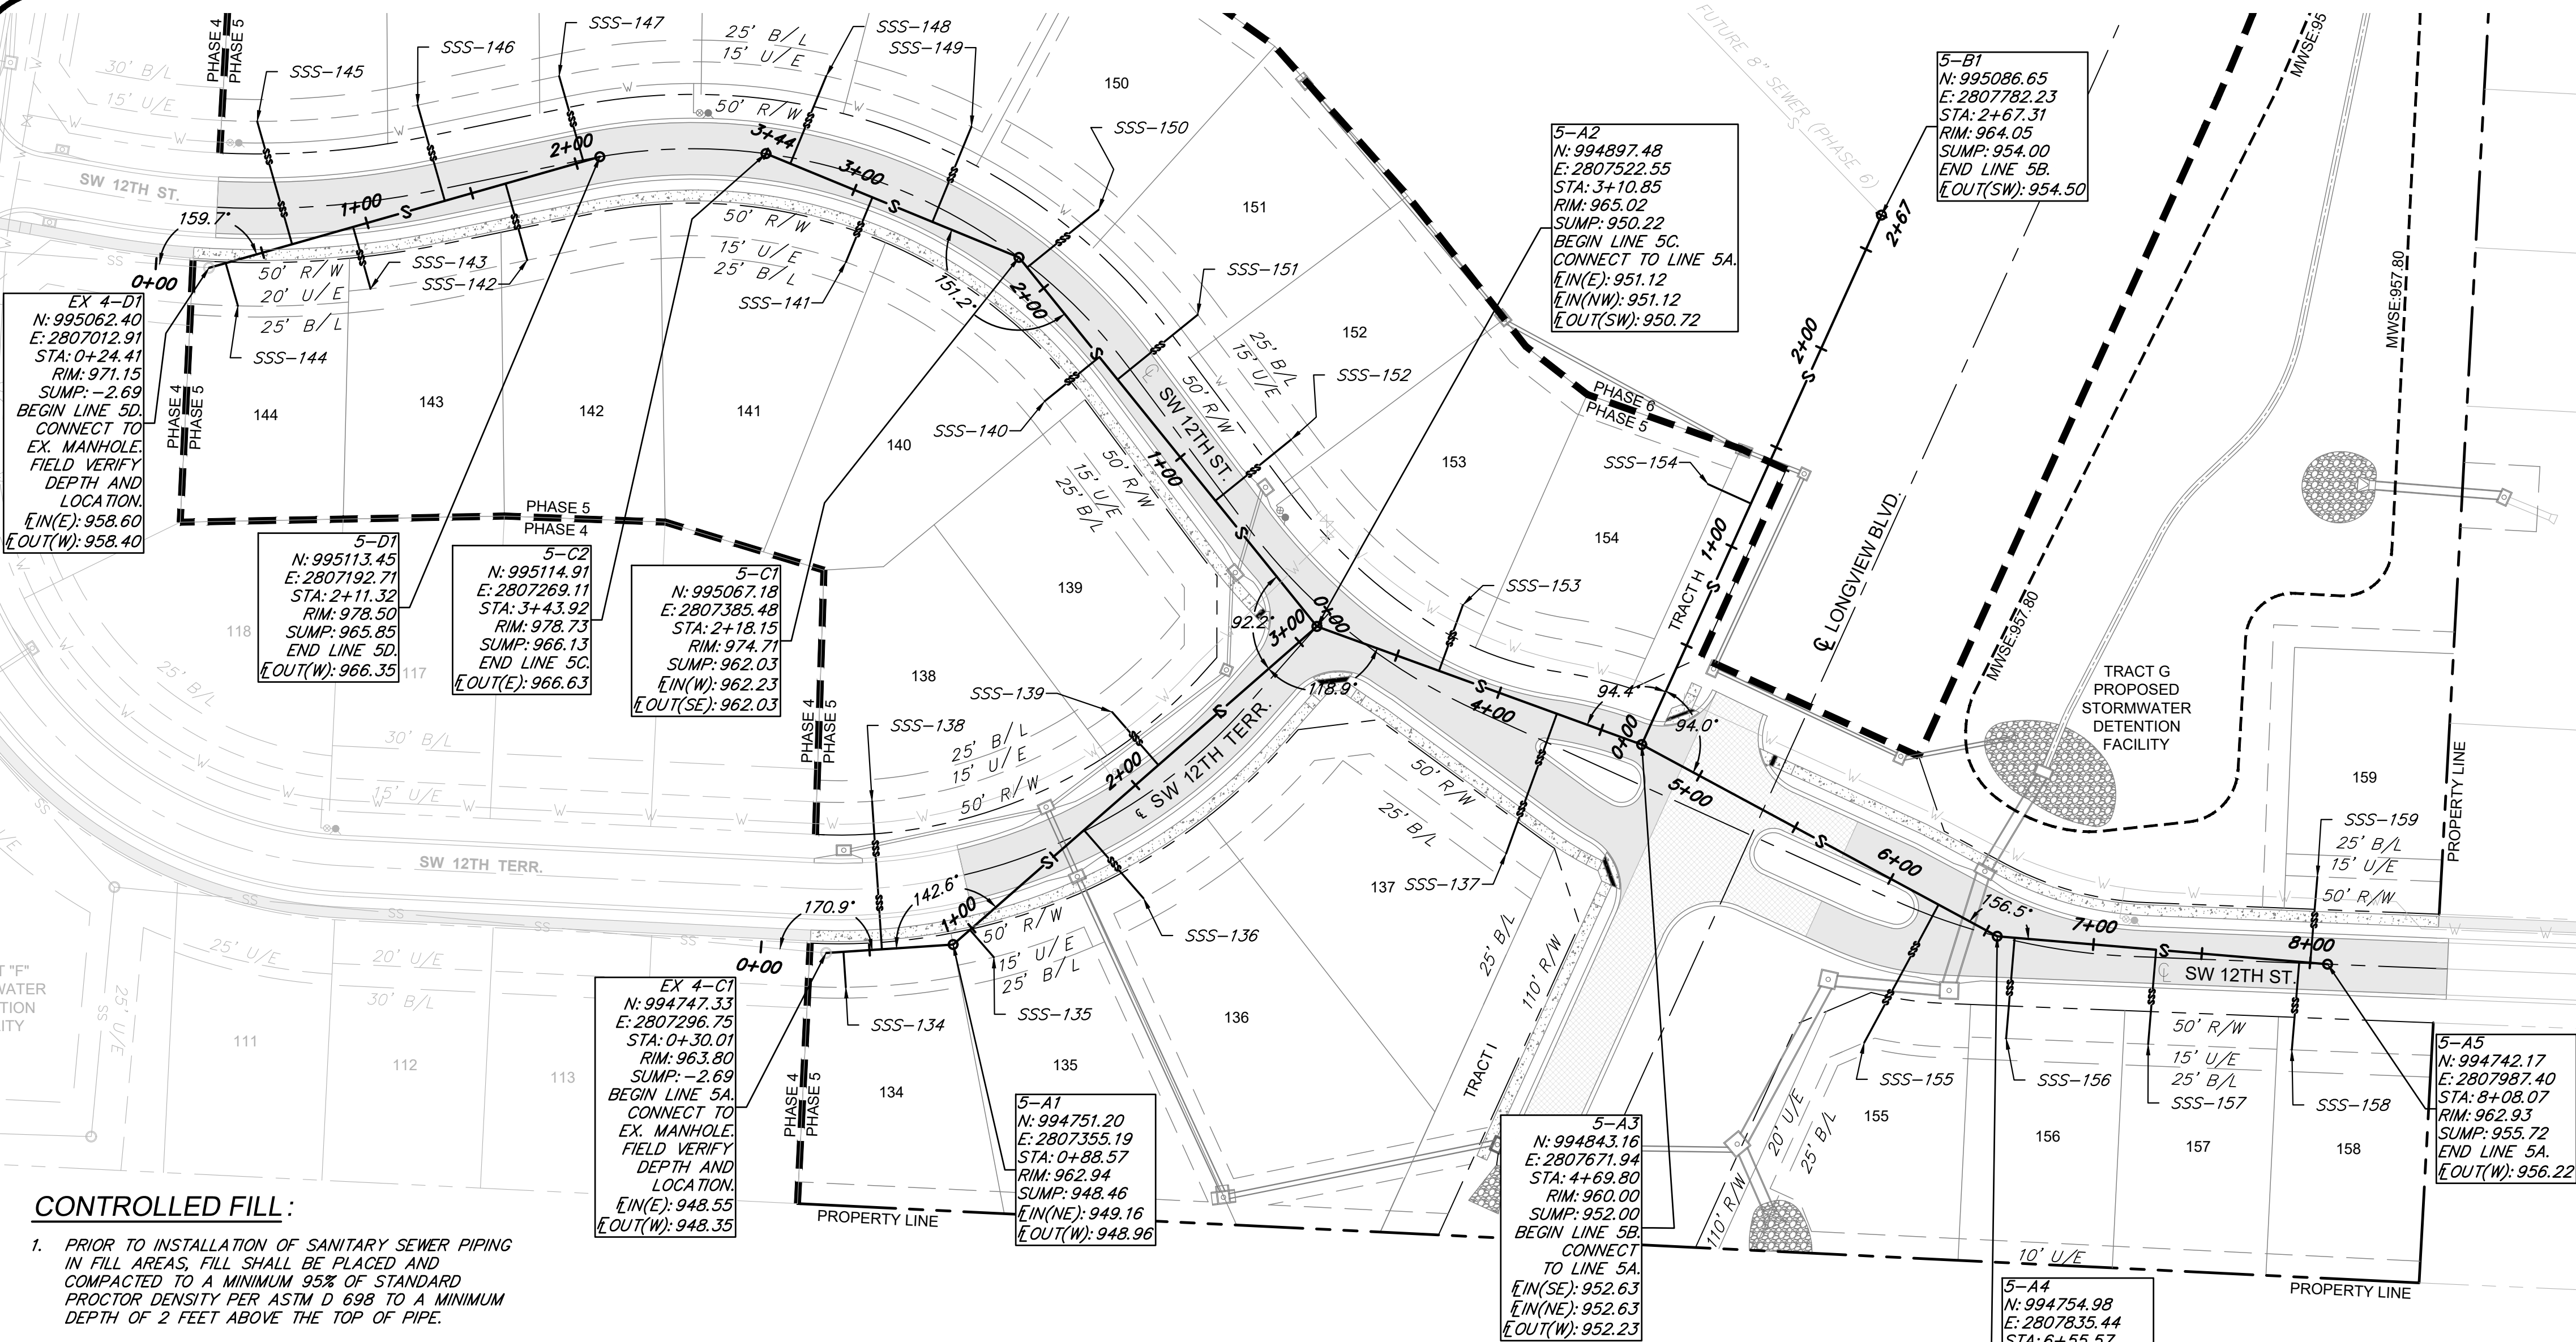


CONTROLLED FILL:

1. PRIOR TO INSTALLATION OF SANITARY SEWER PIPING IN FILL AREAS, FILL SHALL BE PLACED AND COMPACTED TO A MINIMUM 95% OF STANDARD PROCTOR DENSITY PER ASTM D 698 TO A MINIMUM DEPTH OF 2 FEET ABOVE THE TOP OF PIPE.


LEGEND

FILL PRIOR TO PIPE INSTALLATION

SANITARY SEWER 5A

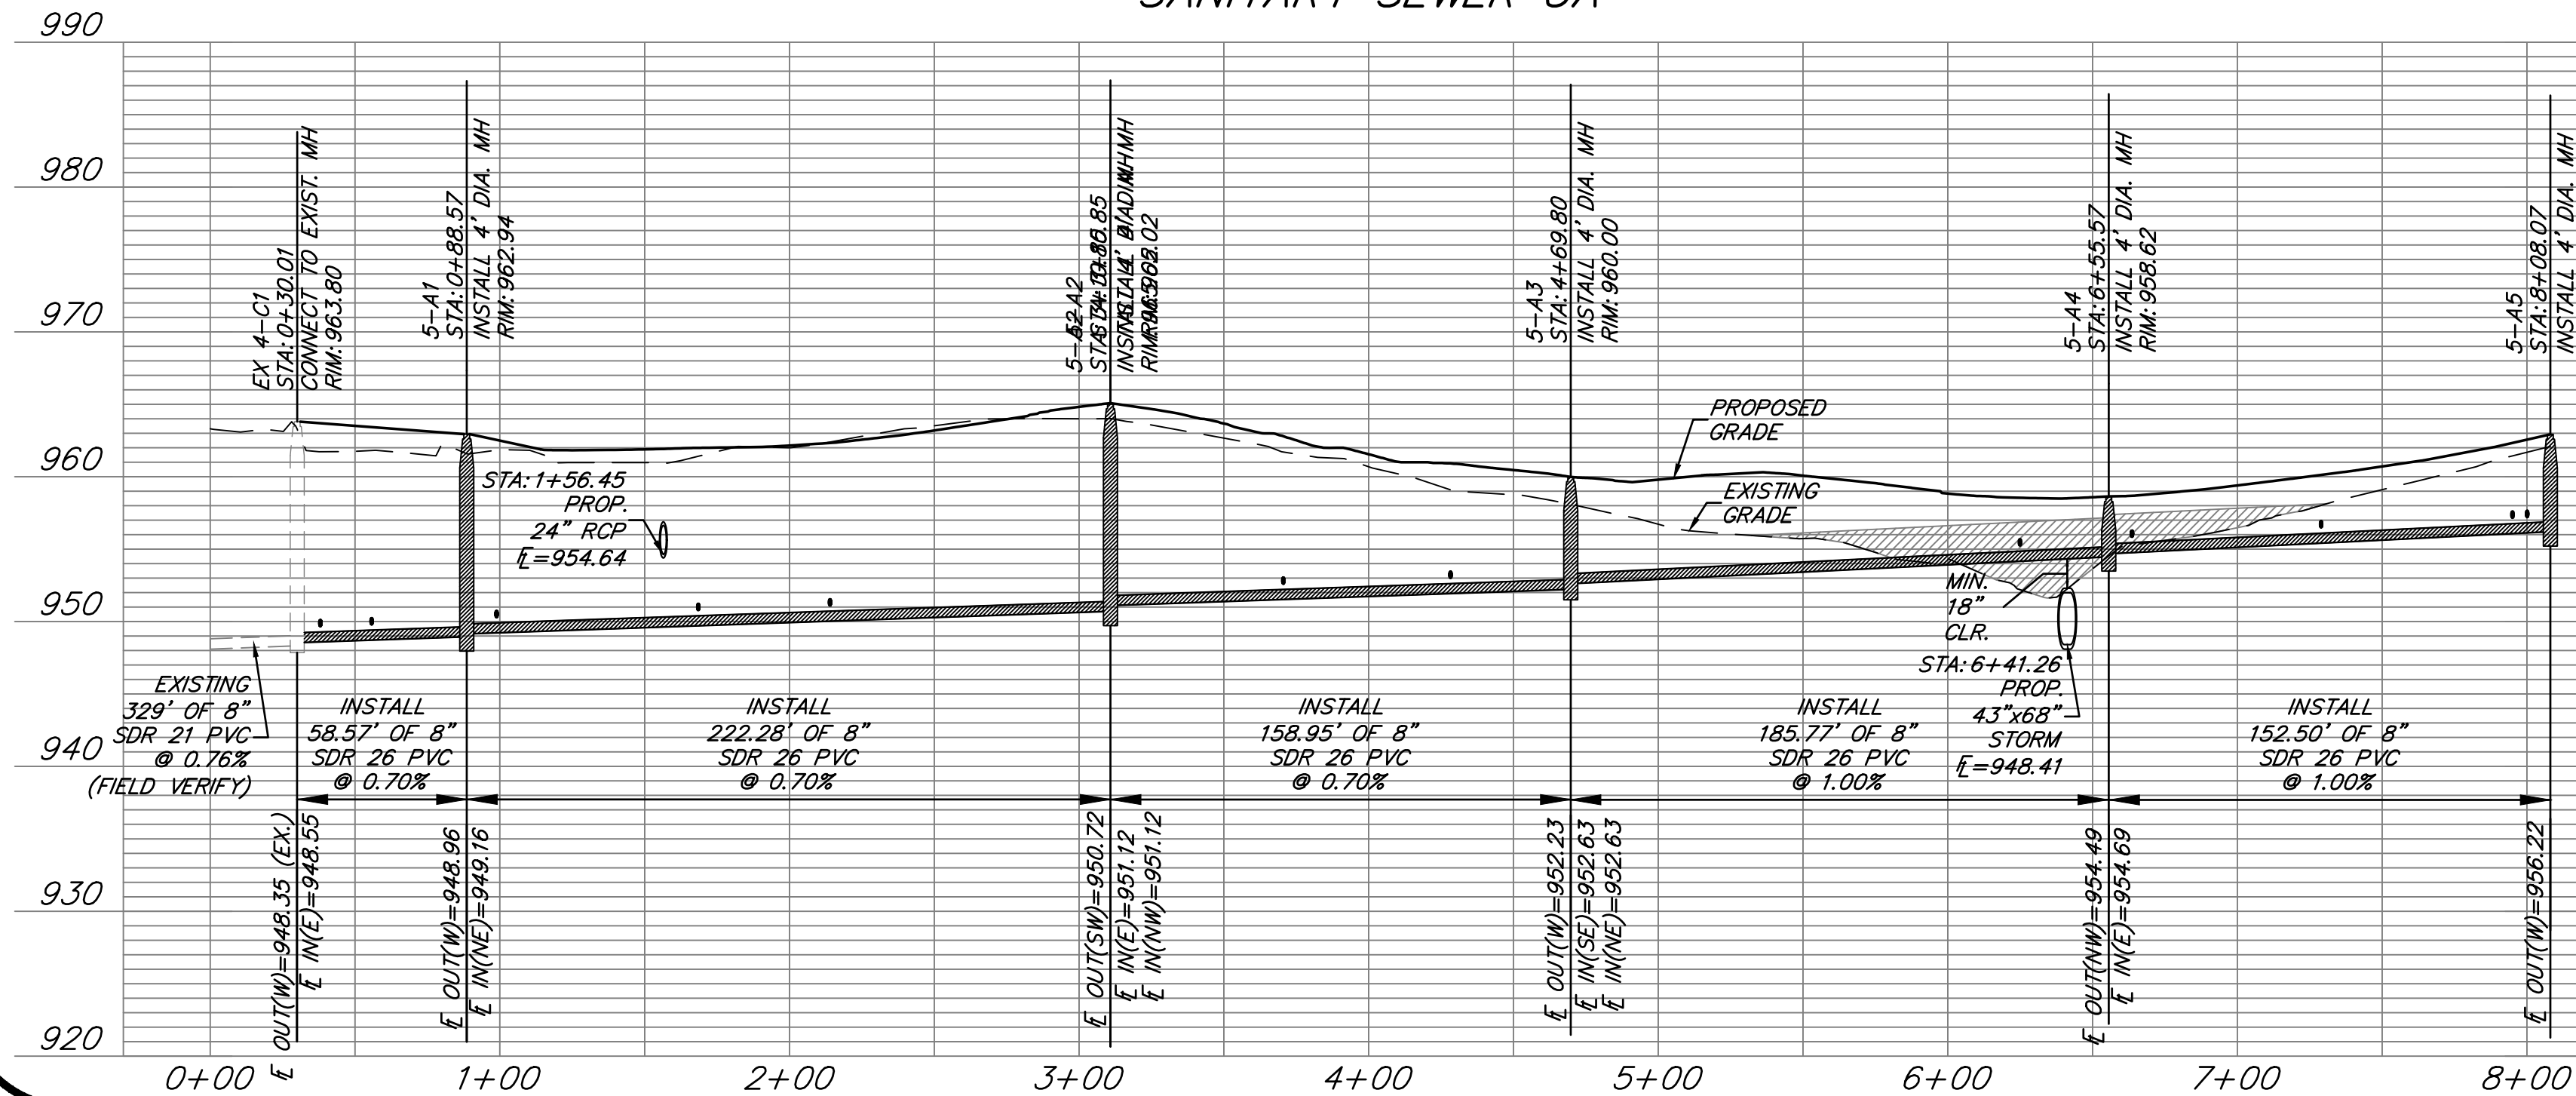

SANITARY SEWER 5B

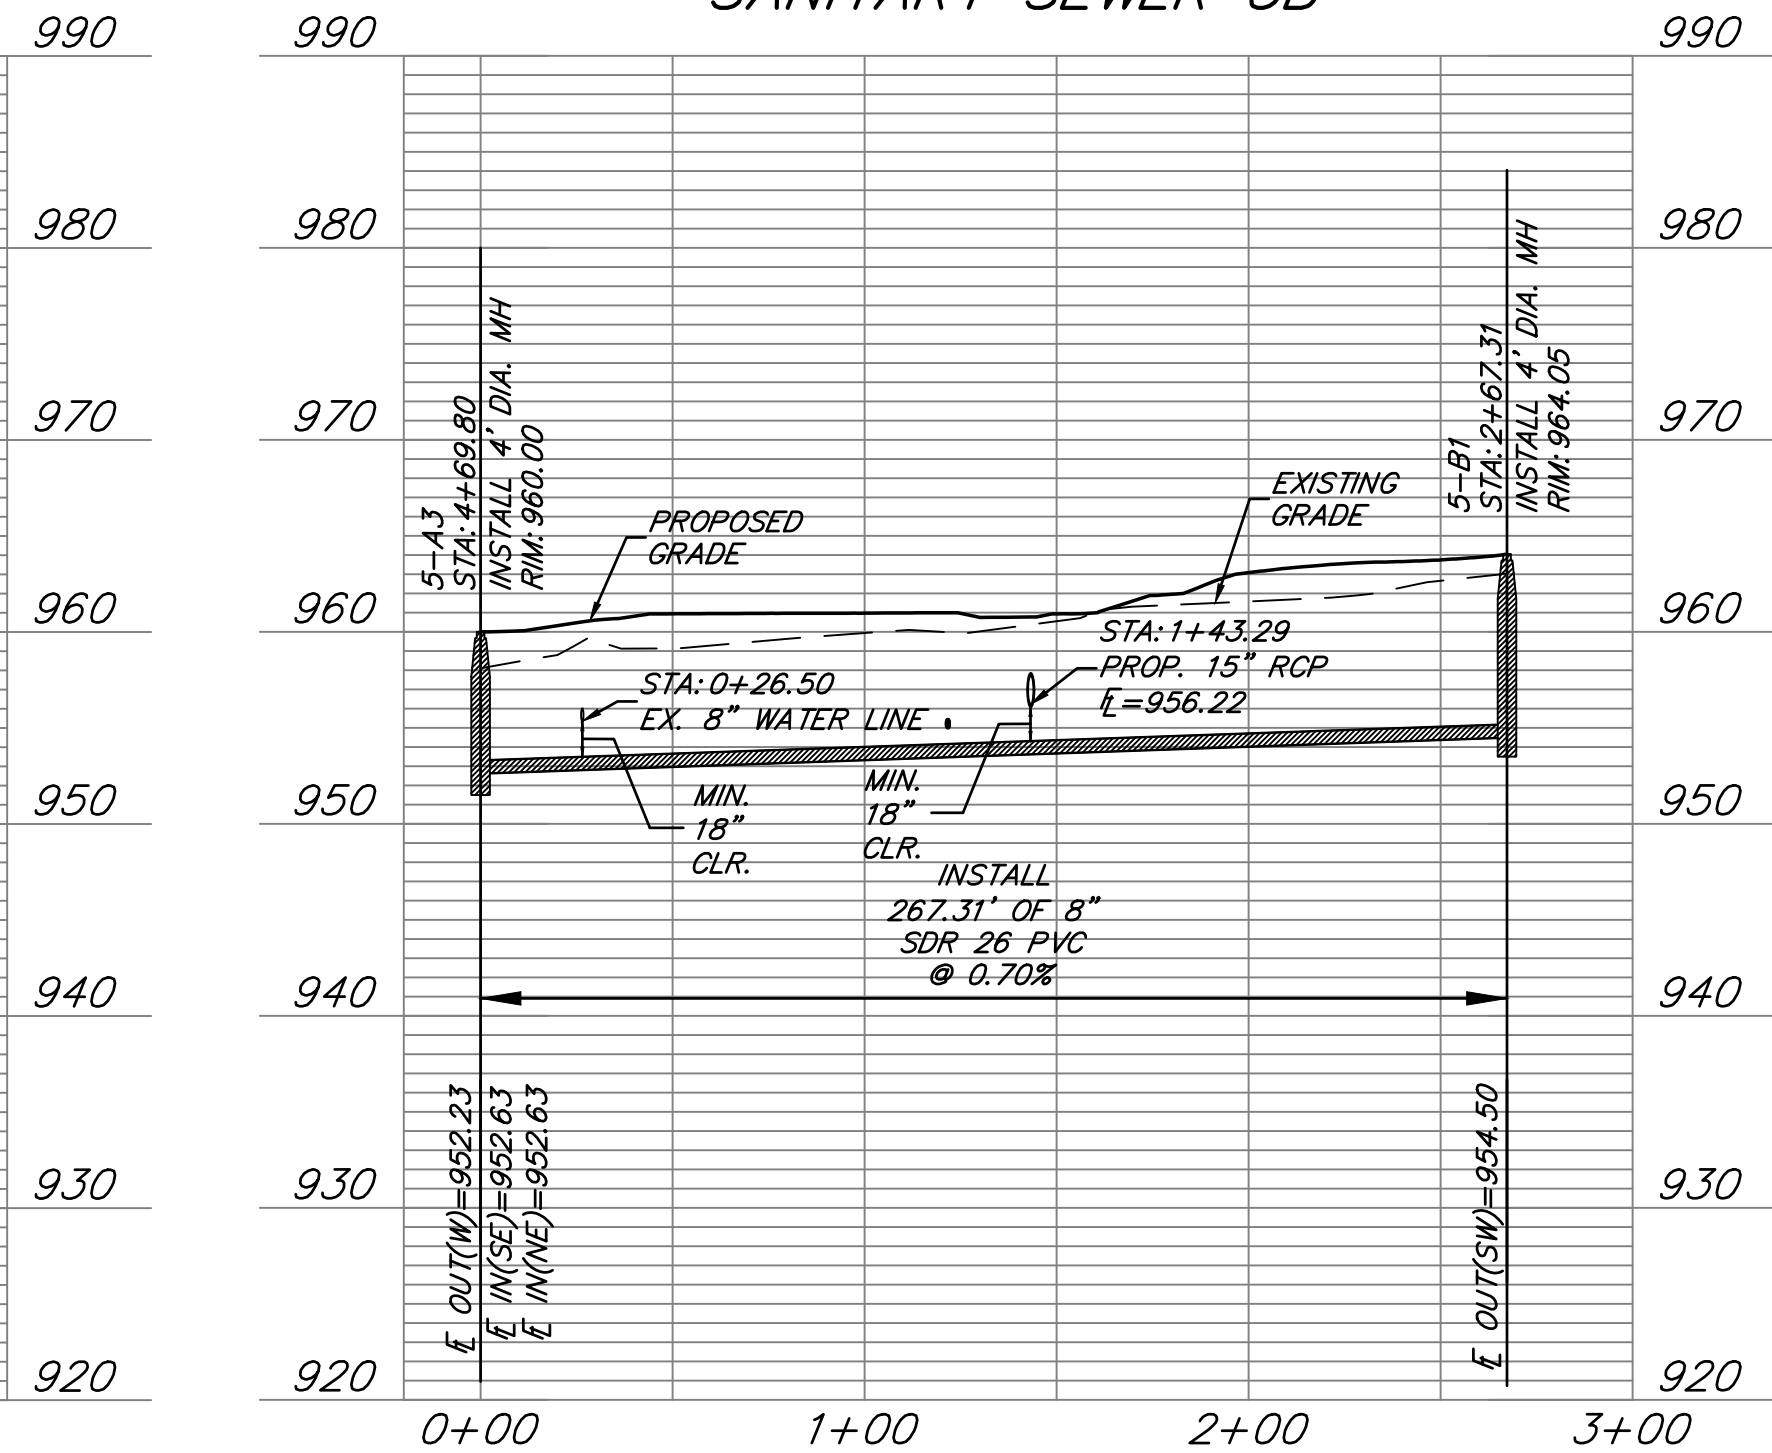


MANHOLE STRUCTURE NOTE:

1. PROPOSED MANHOLES SHALL CONFORM TO THE CITY OF LEE'S SUMMIT STANDARD DETAIL.

GENERAL NOTES:

1. ALL WORK IN PUBLIC EASEMENTS AND RIGHT-OF-WAY AND ALL EROSION CONTROL WORK MUST COMPLY WITH THE LATEST EDITION OF THE TECHNICAL PROVISIONS & STANDARD DRAWINGS FOR ROADS AND SEWERS, OF LEE'S SUMMIT, MISSOURI.
2. WATER MAINS AND SANITARY SEWER MAINS/STRUCTURES SHALL HAVE AT LEAST 10' OF HORIZONTAL SEPARATION FROM EDGE OF WATER PIPE TO EDGE OF SEWER PIPE OR SEWER STRUCTURE.
3. WATER MAINS AND SANITARY SEWERS SHALL HAVE AT LEAST 18" OF VERTICAL SEPARATION FROM EDGE OF PIPE TO EDGE OF PIPE. THE CROSSING SHALL BE ARRANGED SO THAT THE SEWER JOINTS WILL BE EQUIDISTANT AND AS FAR AS POSSIBLE FORM THE WATER MAIN JOINTS.
4. ALL SANITARY SEWER LATERALS SHALL HAVE A TRENCH CHECK, CONSISTING OF FLOWABLE BACKFILL INSTALLED DURING CONSTRUCTION. TRENCH CHECK SHALL EXTEND TO BOTTOM OF TRENCH, TO WIDTH OF TRENCH TO 12 INCHES ABOVE PIPE, FOR A MINIMUM LENGTH OF 12 INCHES. TRENCH CHECK SHALL BE LOCATED AT LEAST 5 FEET FROM SANITARY SEWER MAIN.
5. ALL SANITARY SEWER LATERALS SHALL BE 4" PVC AND MAINTAIN A MINIMUM 2.0% SLOPE. REFER TO SANITARY SEWER DETAILS SHEET FOR BUILDING CONNECTION AND RISER DETAILS.

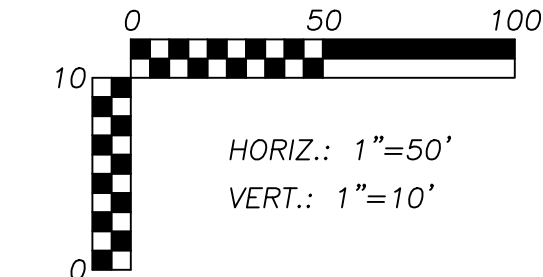

SANITARY SEWER SERVICE				
PIPE NAME	STATION	LENGTH	SLOPE	MSFE
SSS-134	0+38.01	16'	2.00%	950.06+(3.5')
SSS-135	0+98.85	17'	2.00%	950.69+(3.5')
SSS-138	0+55.72	68'	2.00%	951.22+(3.5')
SSS-139	2+14.01	32'	2.00%	951.81+(3.5')
SSS-136	1+68.52	42'	2.00%	951.68+(3.5')
SSS-137	4+28.28	68'	2.00%	954.44+(3.5')
SSS-155	6+24.94	72'	2.00%	956.75+(3.5')
SSS-156	6+63.61	46'	2.00%	956.83+(3.5')
SSS-157	7+28.92	44'	2.00%	957.43+(3.5')
SSS-158	7+95.00	41'	2.00%	958.03+(3.5')
SSS-159	8+00.07	40'	2.00%	958.06+(3.5')
SSS-154	1+21.69	22'	2.00%	954.62+(3.5')
SSS-153	3+70.55	32'	2.00%	953.31+(3.5')

ANDERSON ENGINEERING
EMPLOYEE OWNED

ENGINEERS • SURVEYORS • LABORATORIES • DRILLING
811 E. THIRD STREET • JOPLIN, MISSOURI 64801 • PHONE (417) 782-7399
A LICENSED MISSOURI ENGINEERING & SURVEYING CORPORATION - LC 82

DRAWING INFO.							
NO.	DATE	DRAWN BY:	CHECK BY:	LICENSE NO.	DATE:	ISSUED FOR:	JOB NUMBER:
1.	1/15/21	GC	ZM	FE-2012009232	12/2/2020	FOR REVIEW	20K10057
							MO COA NO. 000062

© COPYRIGHT ANDERSON ENGINEERING, INC. 2020




SUMMIT HOMES KC
HIGHLAND MEADOWS - 5TH PLAT

SANITARY SEWER A AND B PLAN & PROFILE




SHEET NUMBER
C102
3 OF 5

S10, T47N, R22W
LEE'S SUMMIT, JACKSON COUNTY, MISSOURI

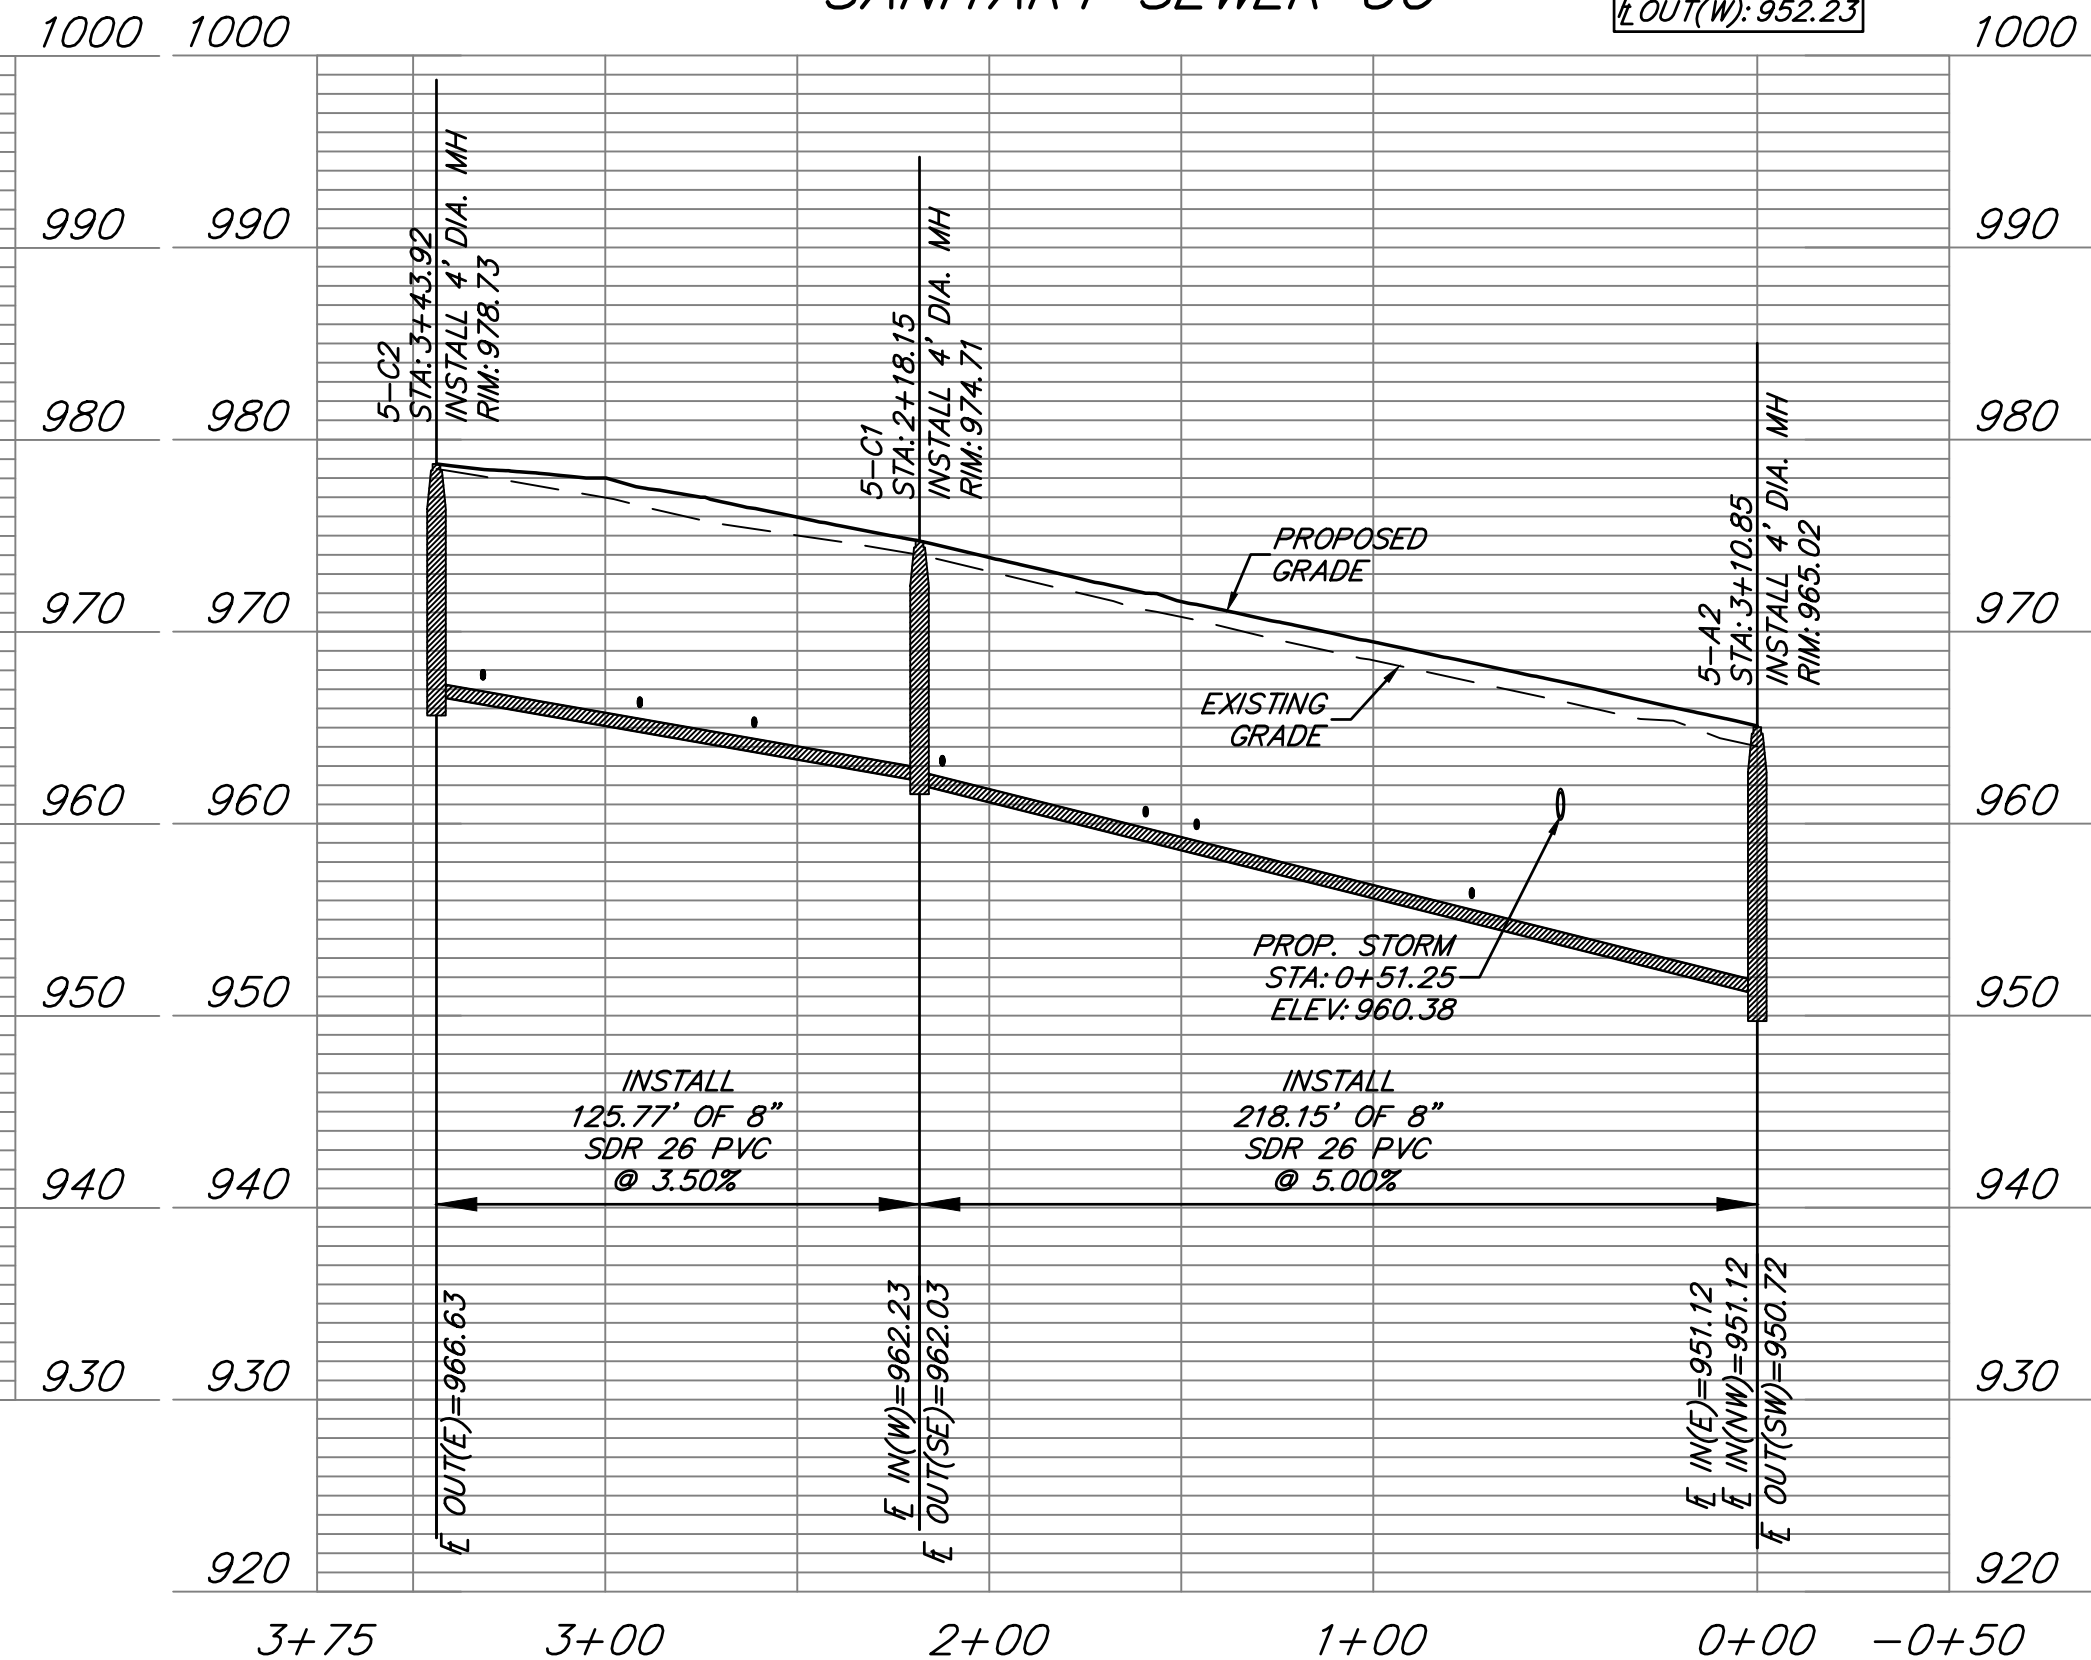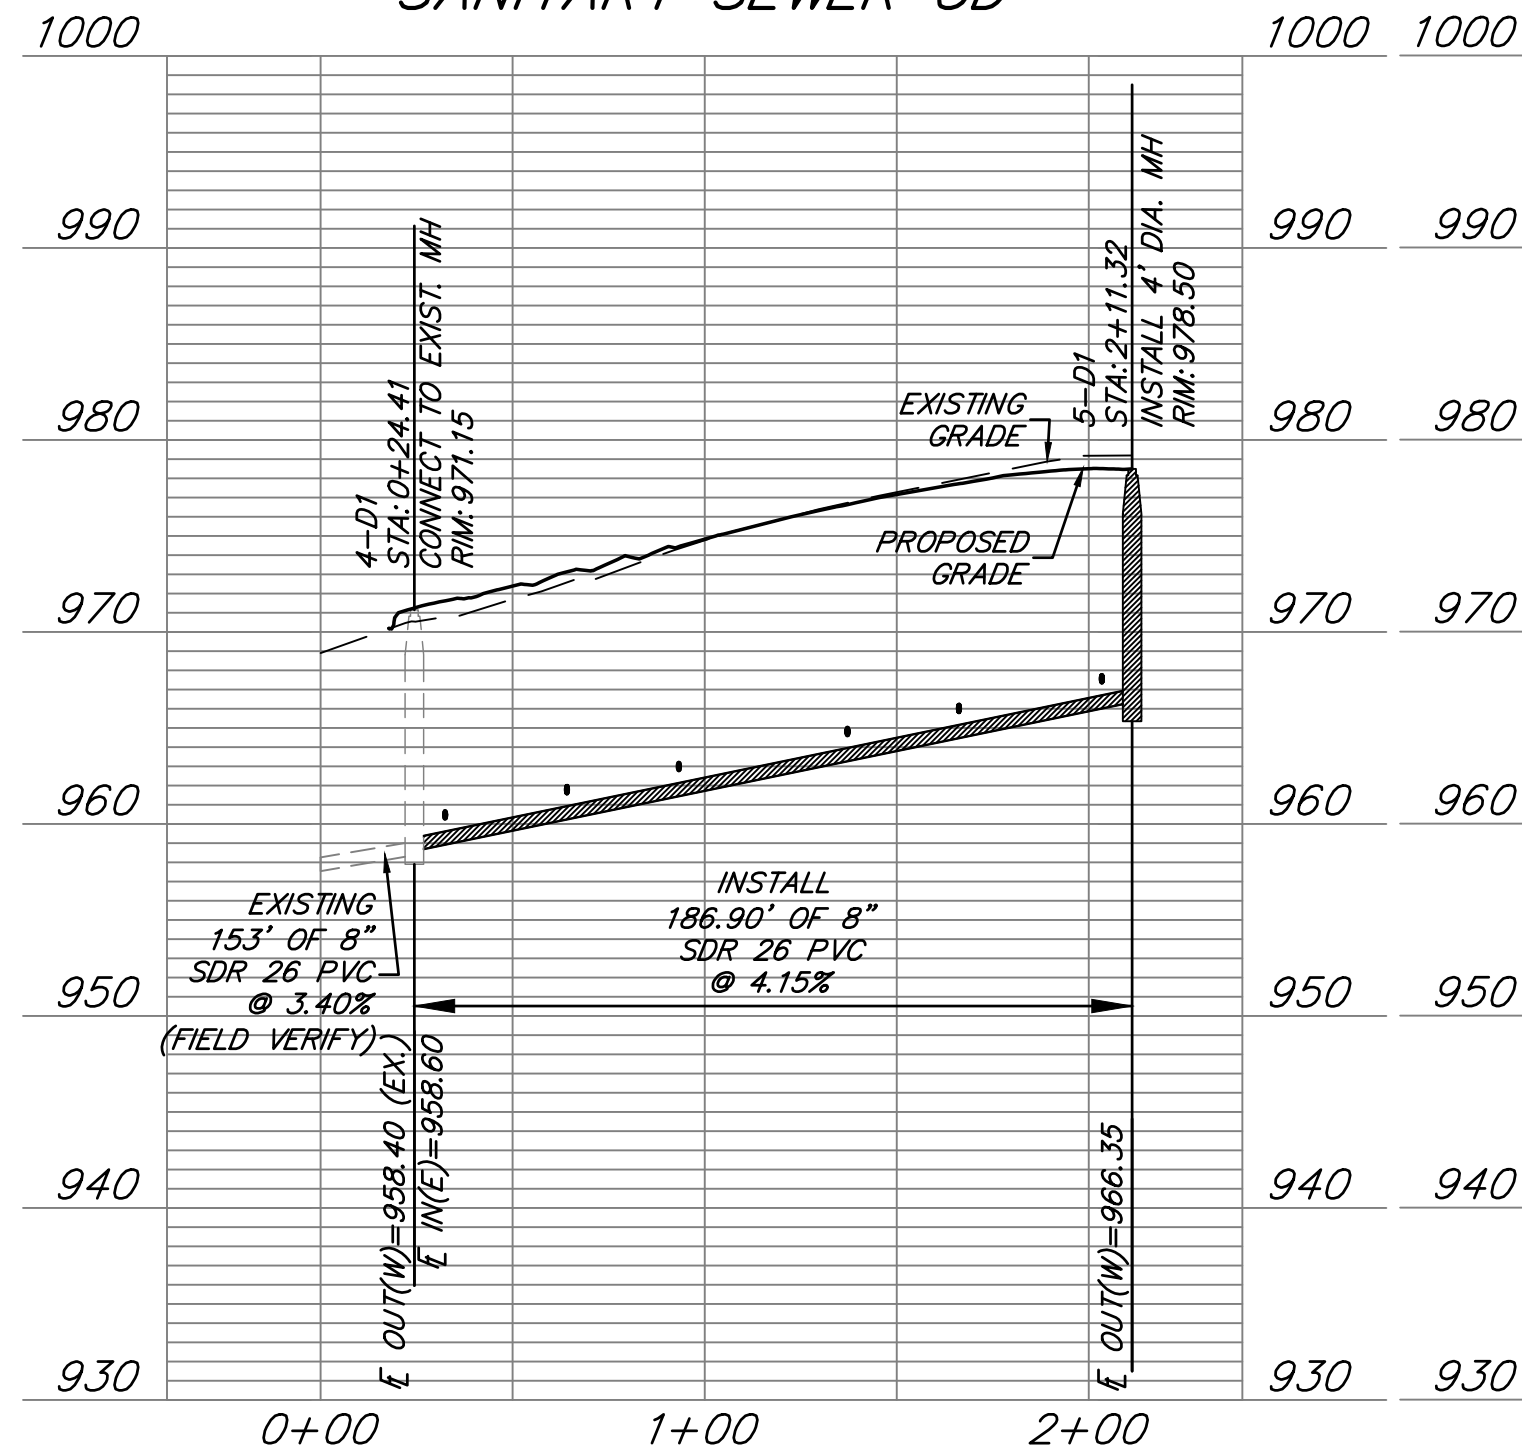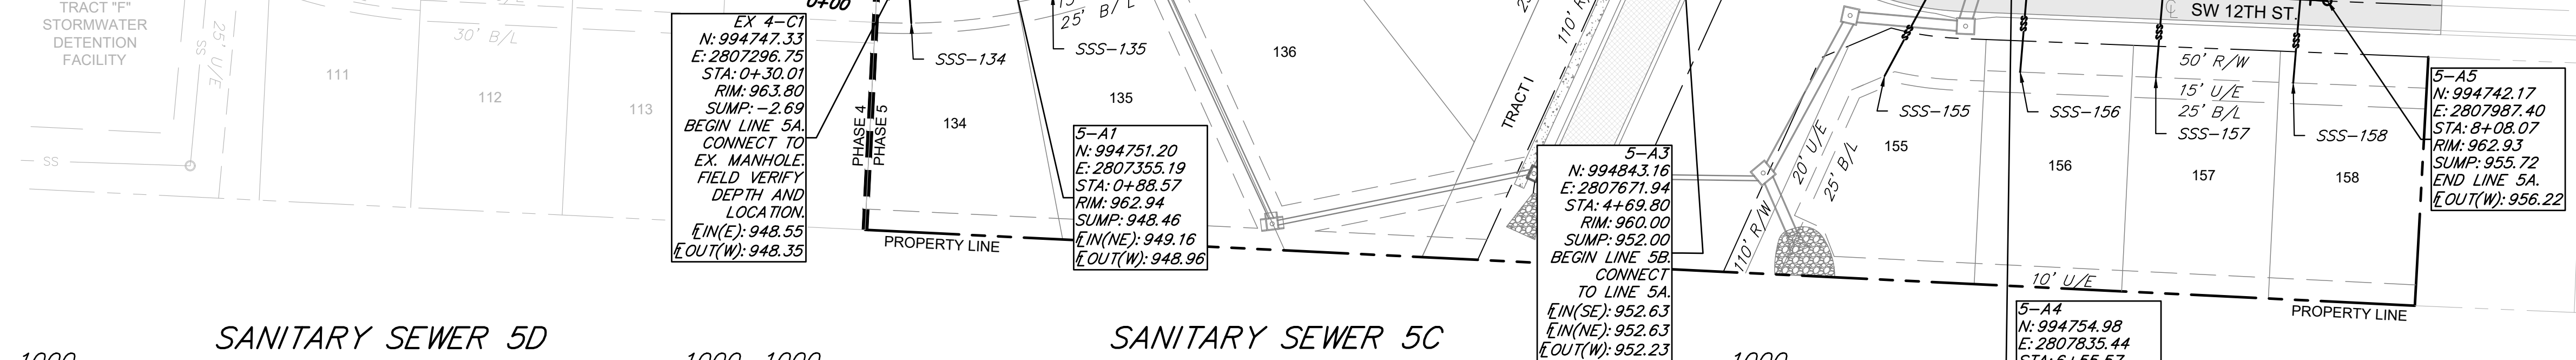

SANITARY SEWER SERVICE				
PIPE NAME	STATION	LENGTH	SLOPE	MSFE
SSS-152	0+74.34	45'	2.00%	957.11+(3.5')
SSS-151	1+45.99	47'	2.00%	960.74+(3.5')
SSS-140	1+59.27	32'	2.00%	961.11+(3.5')
SSS-150	2+12.20	42'	2.00%	963.95+(3.5')
SSS-149	2+61.19	47'	2.00%	966.06+(3.5')
SSS-141	2+90.98	32'	2.00%	966.80+(3.5')
SSS-148	3+31.82	44'	2.00%	968.45+(3.5')
SSS-147	2+03.42	41'	2.00%	968.21+(3.5')
SSS-146	1+37.18	46'	2.00%	965.57+(3.5')
SSS-142	1+66.21	42'	2.00%	966.69+(3.5')
SSS-144	0+32.41	20'	2.00%	960.72+(3.5')
SSS-145	0+64.13	59'	2.00%	962.80+(3.5')
SSS-143	0+93.28	30'	2.00%	963.42+(3.5')

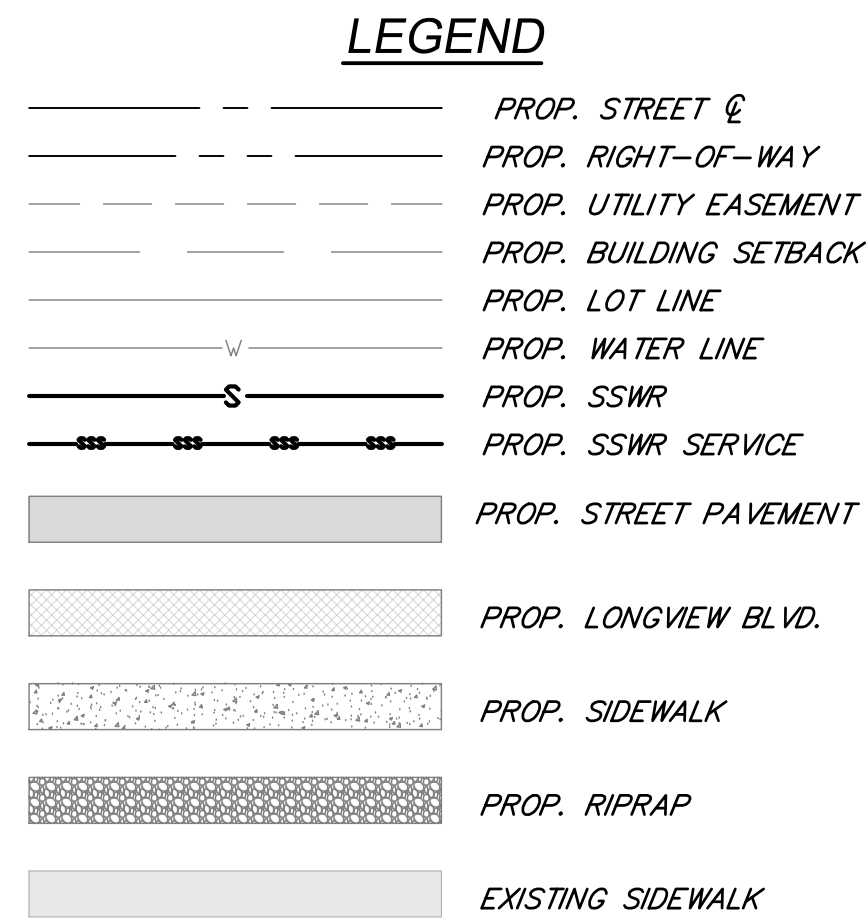


MANHOLE STRUCTURE NOTE:

1. PROPOSED MANHOLES SHALL CONFORM TO THE CITY OF LEE'S SUMMIT STANDARD DETAIL.

GENERAL NOTES:

1. ALL WORK IN PUBLIC EASEMENTS AND RIGHT-OF-WAY AND ALL EROSION CONTROL WORK MUST COMPLY WITH THE LATEST EDITION OF THE TECHNICAL PROVISIONS & STANDARD DRAWINGS FOR ROADS AND SEWERS, OF LEE'S SUMMIT, MISSOURI.
2. WATER MAINS AND SANITARY SEWER MAINS/STRUCTURES SHALL HAVE AT LEAST 10' OF HORIZONTAL SEPARATION FROM EDGE OF WATER PIPE TO EDGE OF SEWER PIPE OR SEWER STRUCTURE.
3. WATER MAINS AND SANITARY SEWERS SHALL HAVE AT LEAST 18" OF VERTICAL SEPARATION FROM EDGE OF PIPE TO EDGE OF PIPE. THE CROSSING SHALL BE ARRANGED SO THAT THE SEWER JOINTS WILL BE EQUIDISTANT AND AS FAR AS POSSIBLE FORM THE WATER MAIN JOINTS.
4. ALL SANITARY SEWER LATERALS SHALL HAVE A TRENCH CHECK, CONSISTING OF FLOWABLE BACKFILL INSTALLED DURING CONSTRUCTION. TRENCH CHECK SHALL EXTEND TO BOTTOM OF TRENCH, TO WIDTH OF TRENCH & 12 INCHES ABOVE PIPE, FOR A MINIMUM LENGTH OF 12 INCHES. TRENCH CHECK SHALL BE LOCATED AT LEAST 5 FEET FROM SANITARY SEWER MAIN.
5. ALL SANITARY SEWER LATERALS SHALL BE 4" PVC AND MAINTAIN A MINIMUM 2.0% SLOPE. REFER TO SANITARY SEWER DETAILS SHEET FOR BUILDING CONNECTION AND RISER DETAILS.

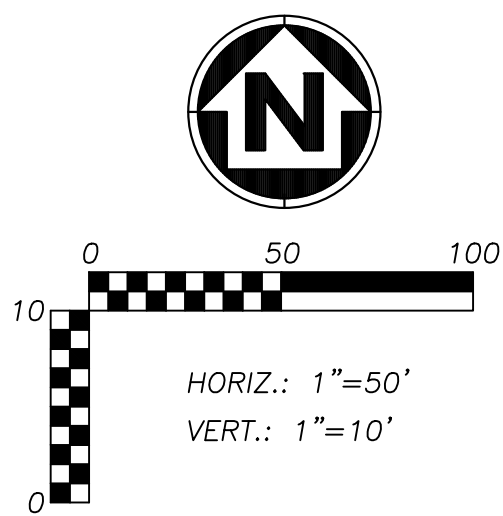


DRAWING INFO.					
N.O.		BY	DATE	DRAWN BY:	GC
1.	REVISED PER CITY COMMENT	GC	1/15/21	CHECK BY:	ZM
				LICENSE NO.	PE-2012009332
				DATE:	12/22/2020
				ISSUED FOR:	FOR REVIEW
				JOB NUMBER:	20KCC10057
© COPYRIGHT ANDERSON ENGINEERING, INC. 2020				MO COA NO.	00000602

SUMMIT HOMES KC
HIGHLAND MEADOWS - 5TH PLAT

SANITARY SEWER C AND D PLAN & PROFILE

S10, T47N, R32W
EE'S SUMMIT, JACKSON COUNTY, MISSOURI

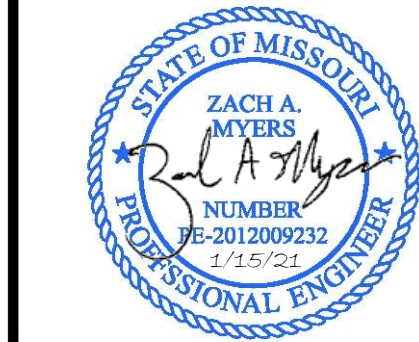






SHEET NUMBER

C103
4 OF 5



**ANDERSON
ENGINEERING**
EMPLOYEE OWNED


ENGINEERS • SURVEYORS • LABORATORIES • DRILLING
811 E. THIRD STREET • JOPLIN, MISSOURI 64801 • PHONE (417) 792-7399
A LICENSED MISSOURI ENGINEERING & SURVEYING CORPORATION - LC 62

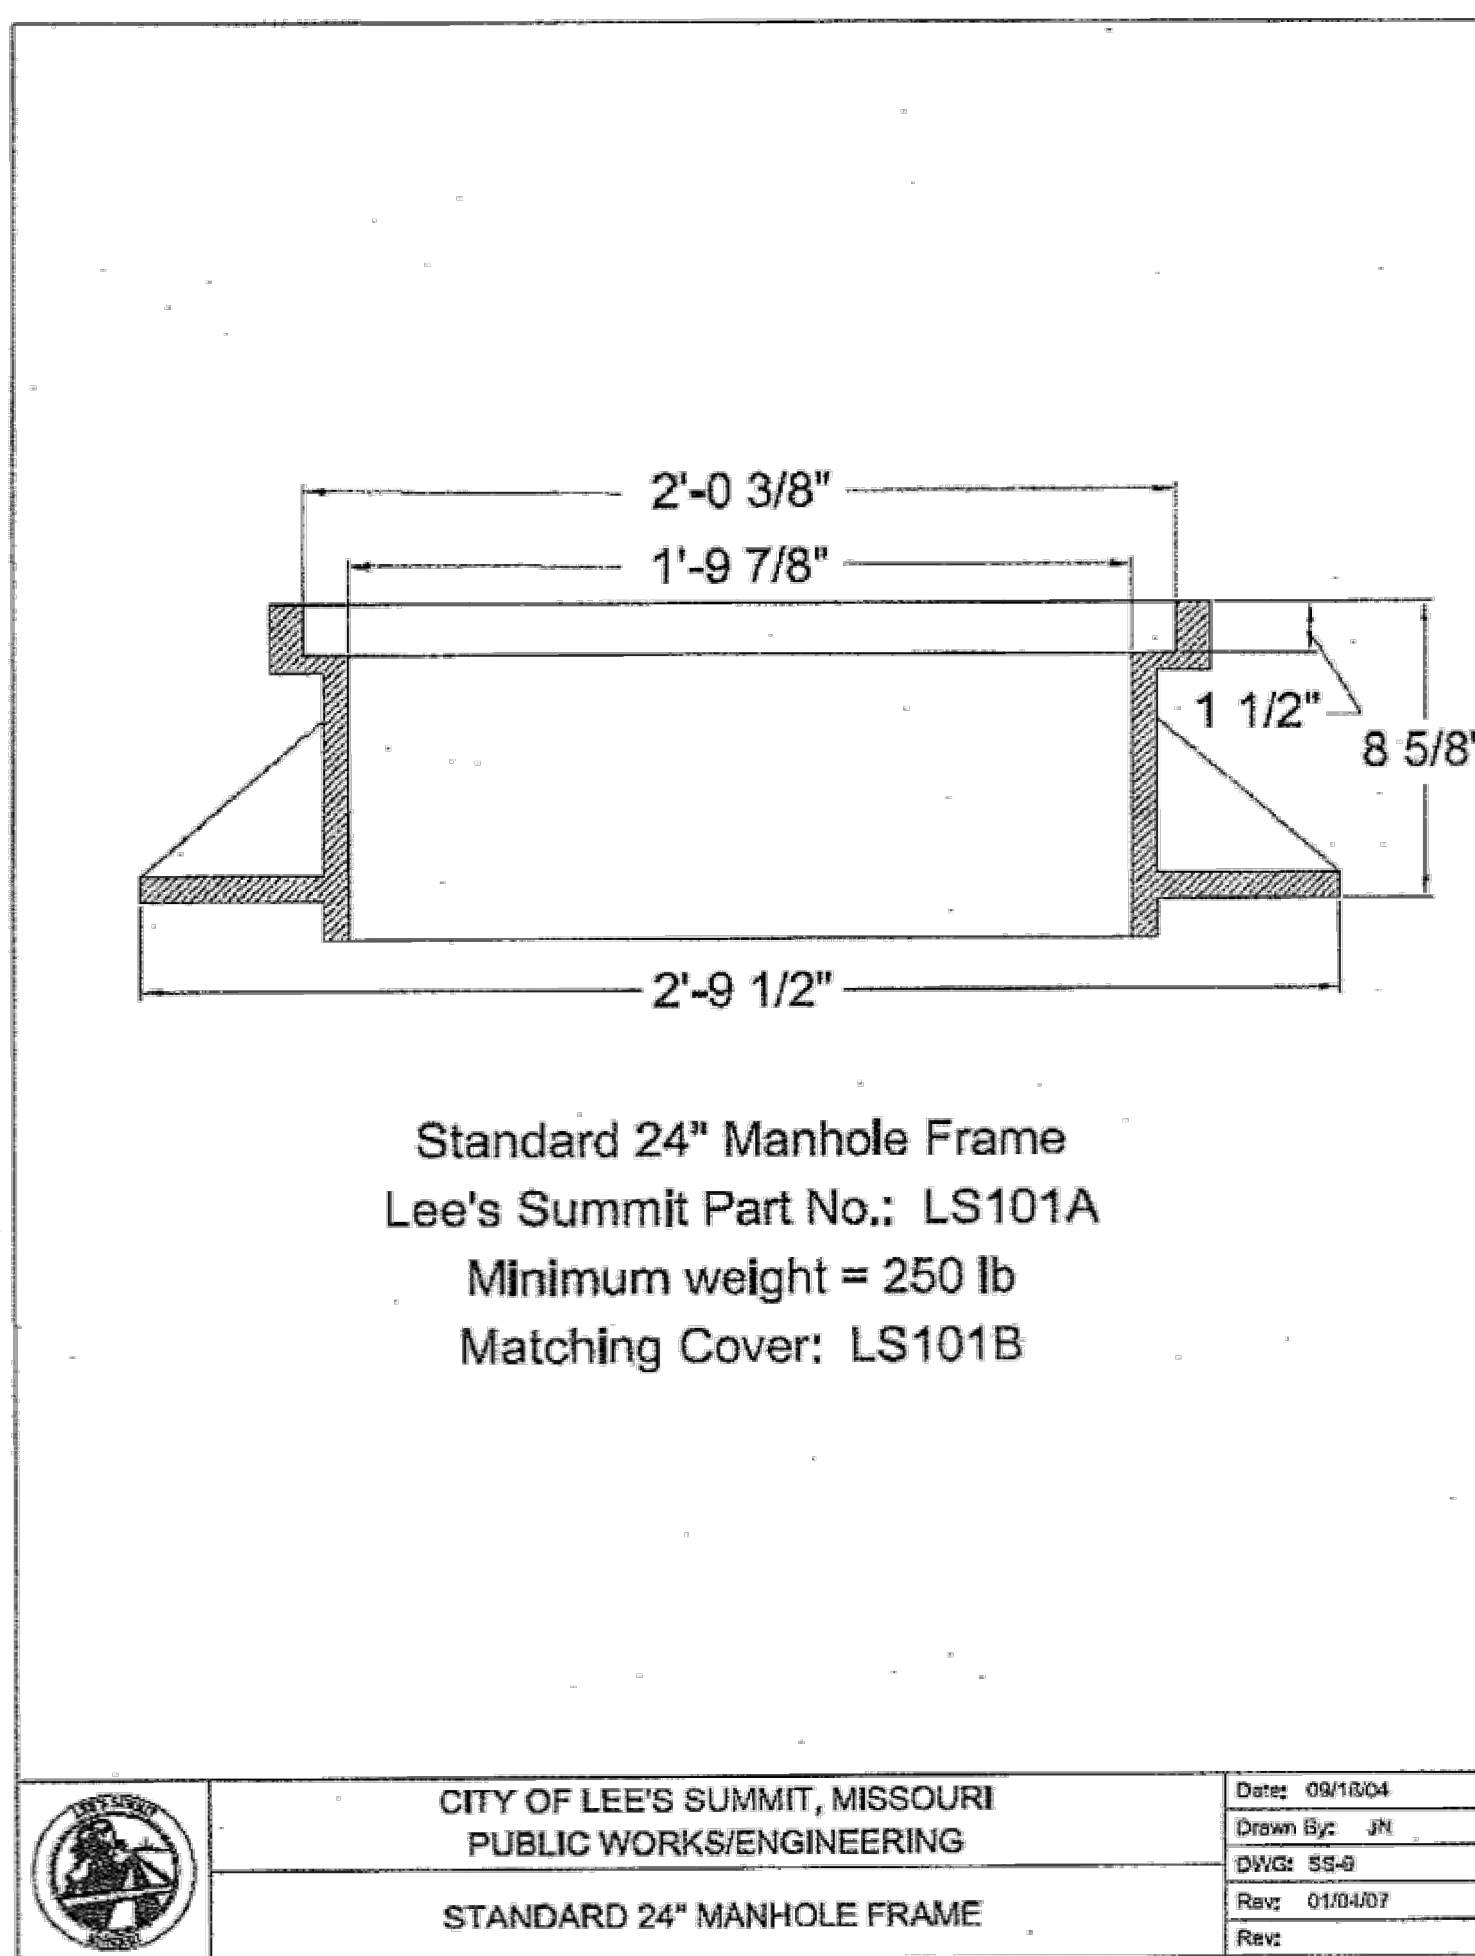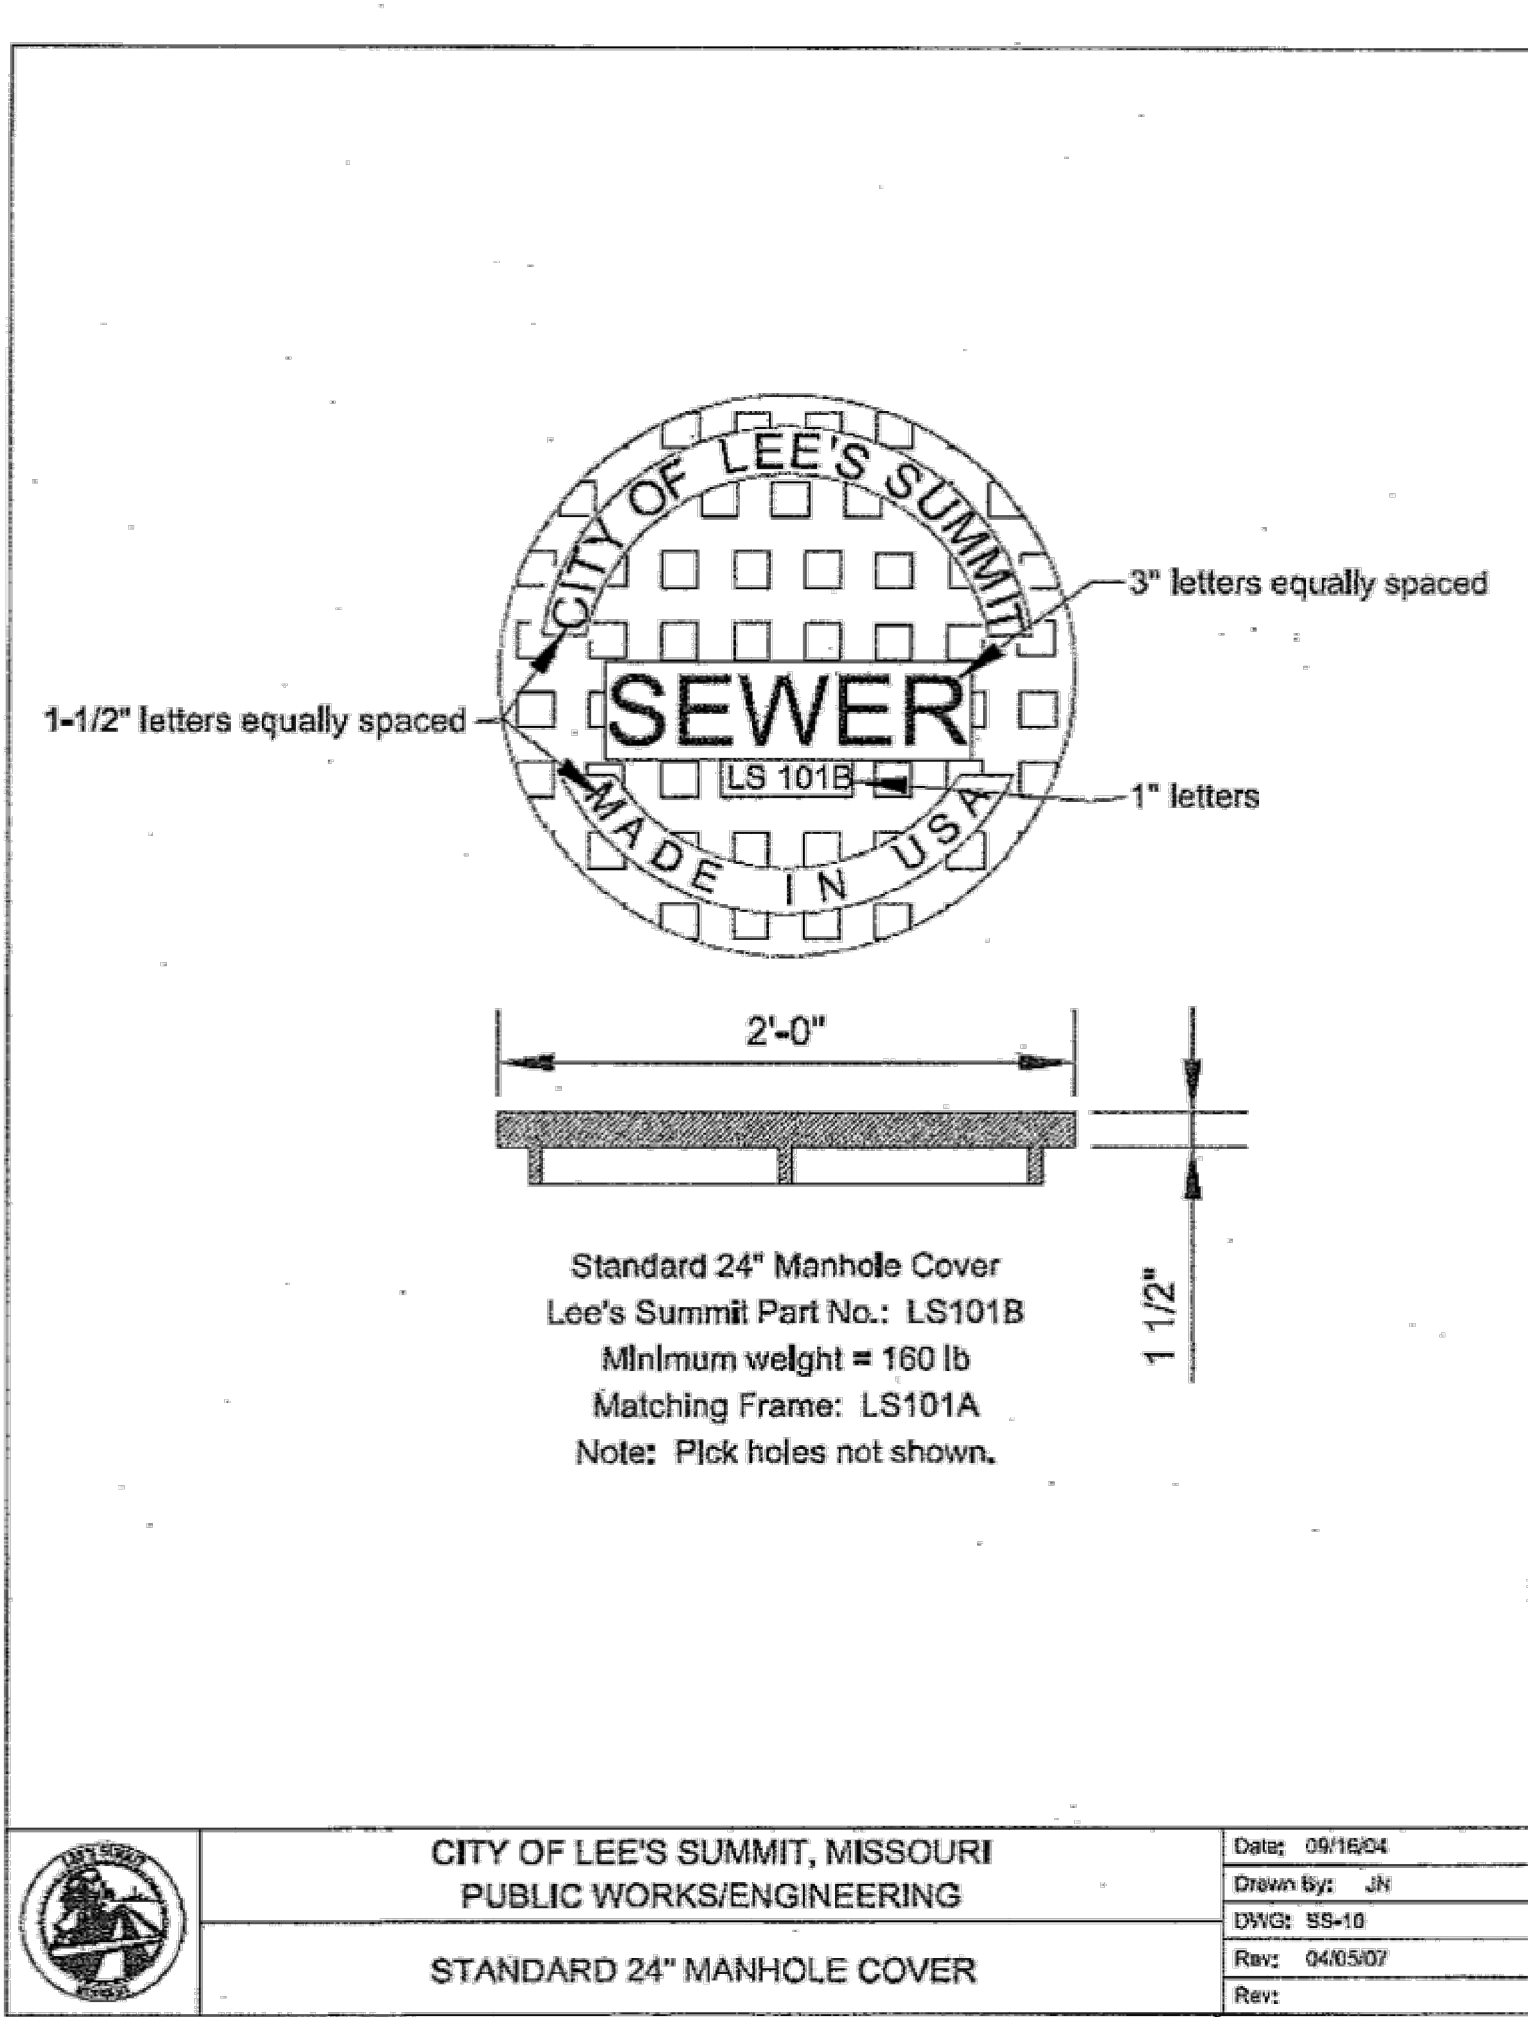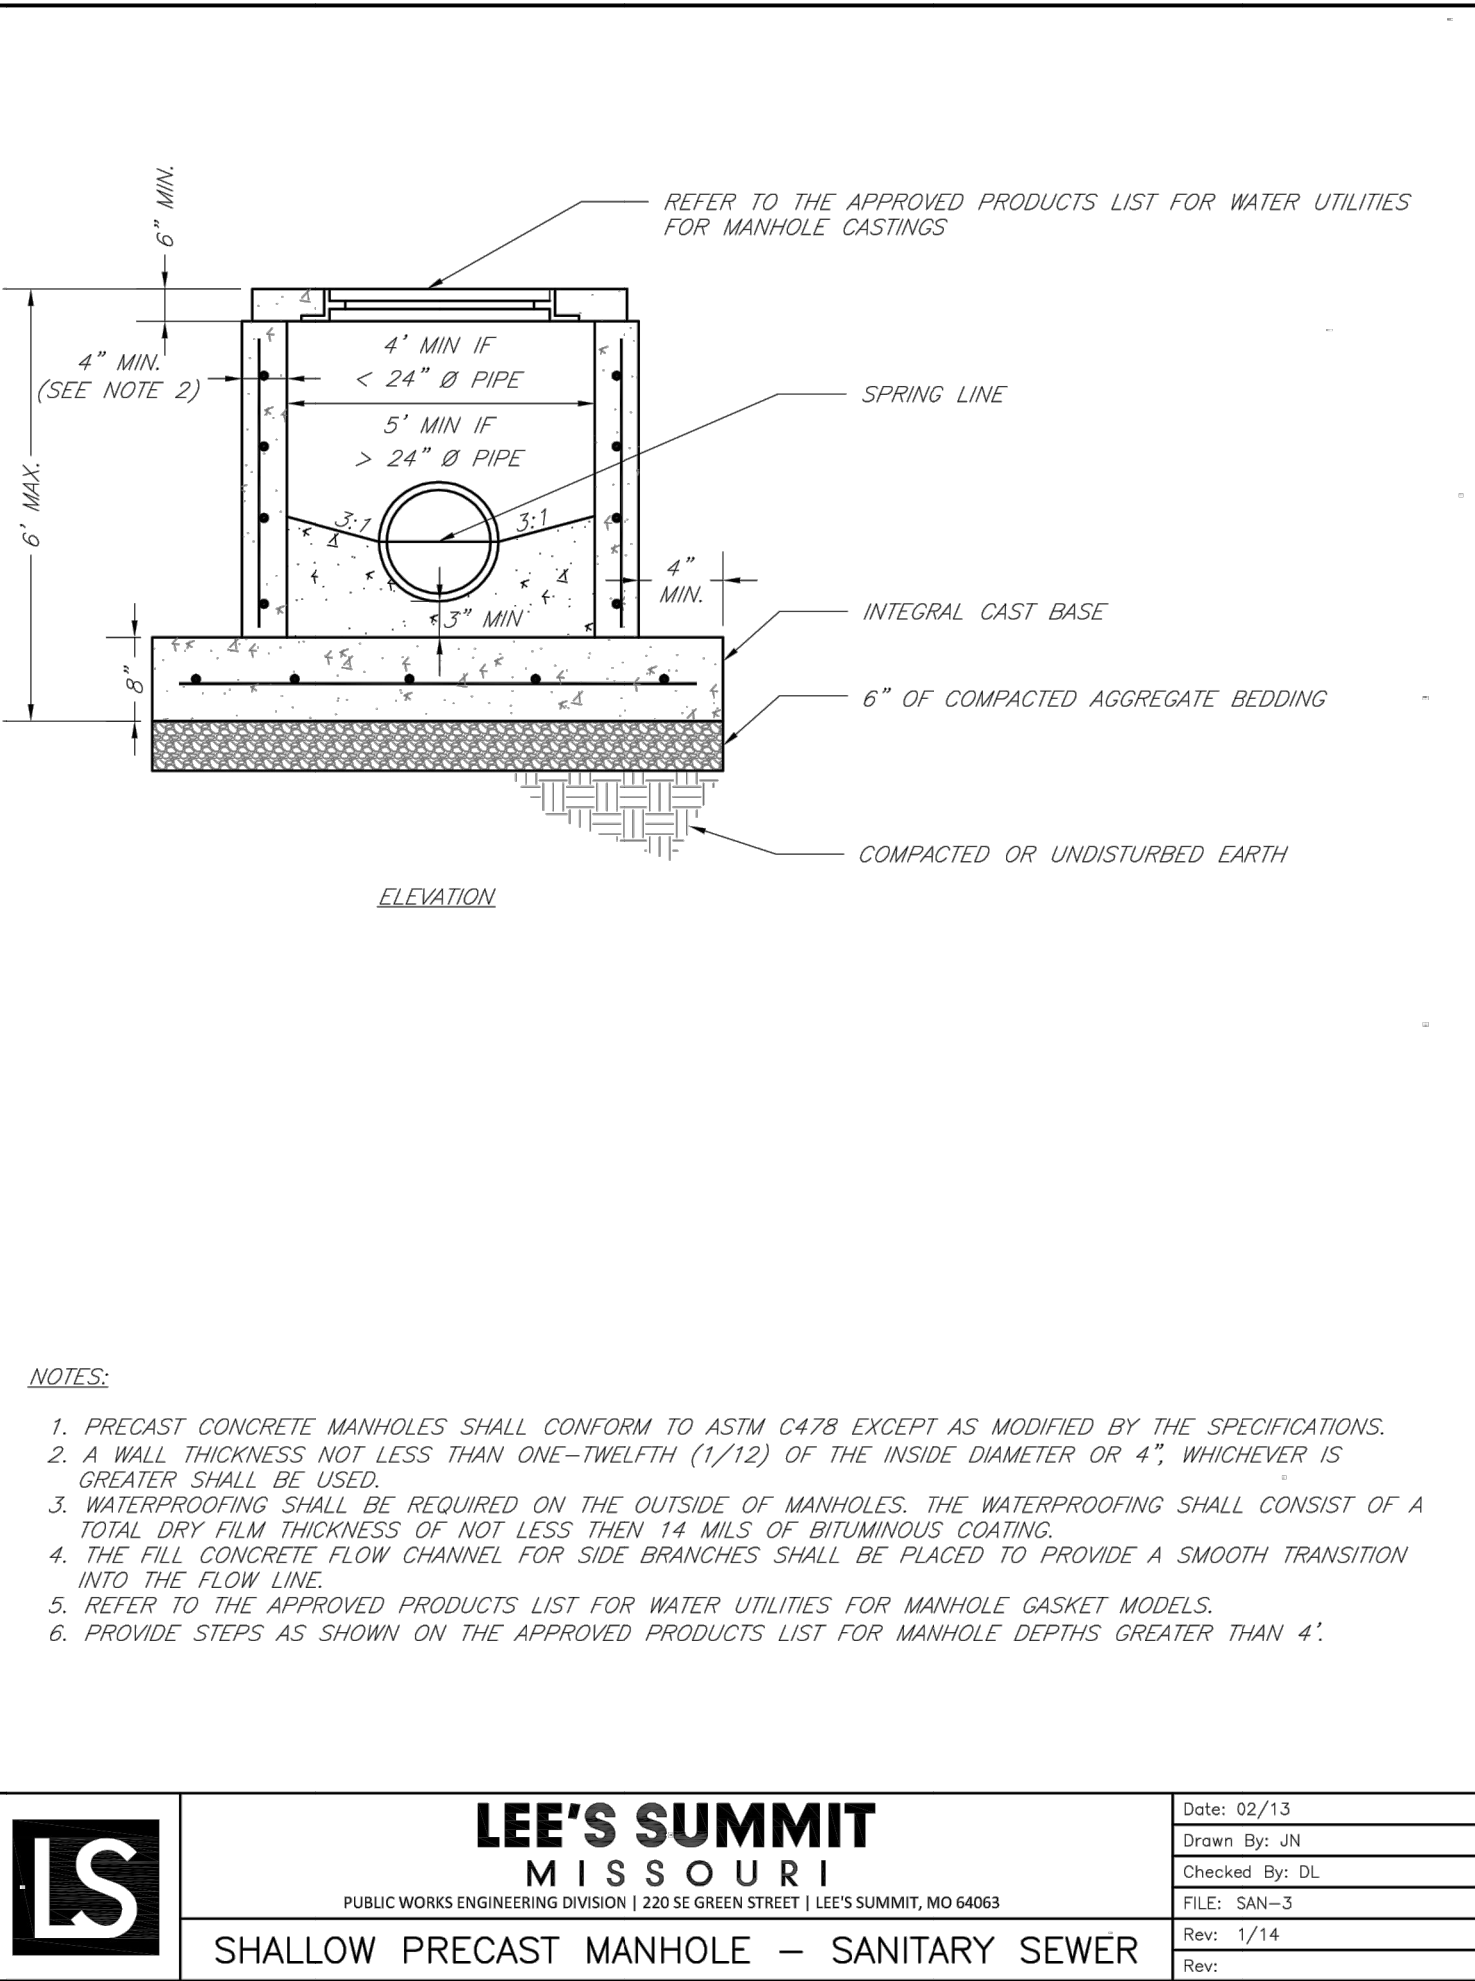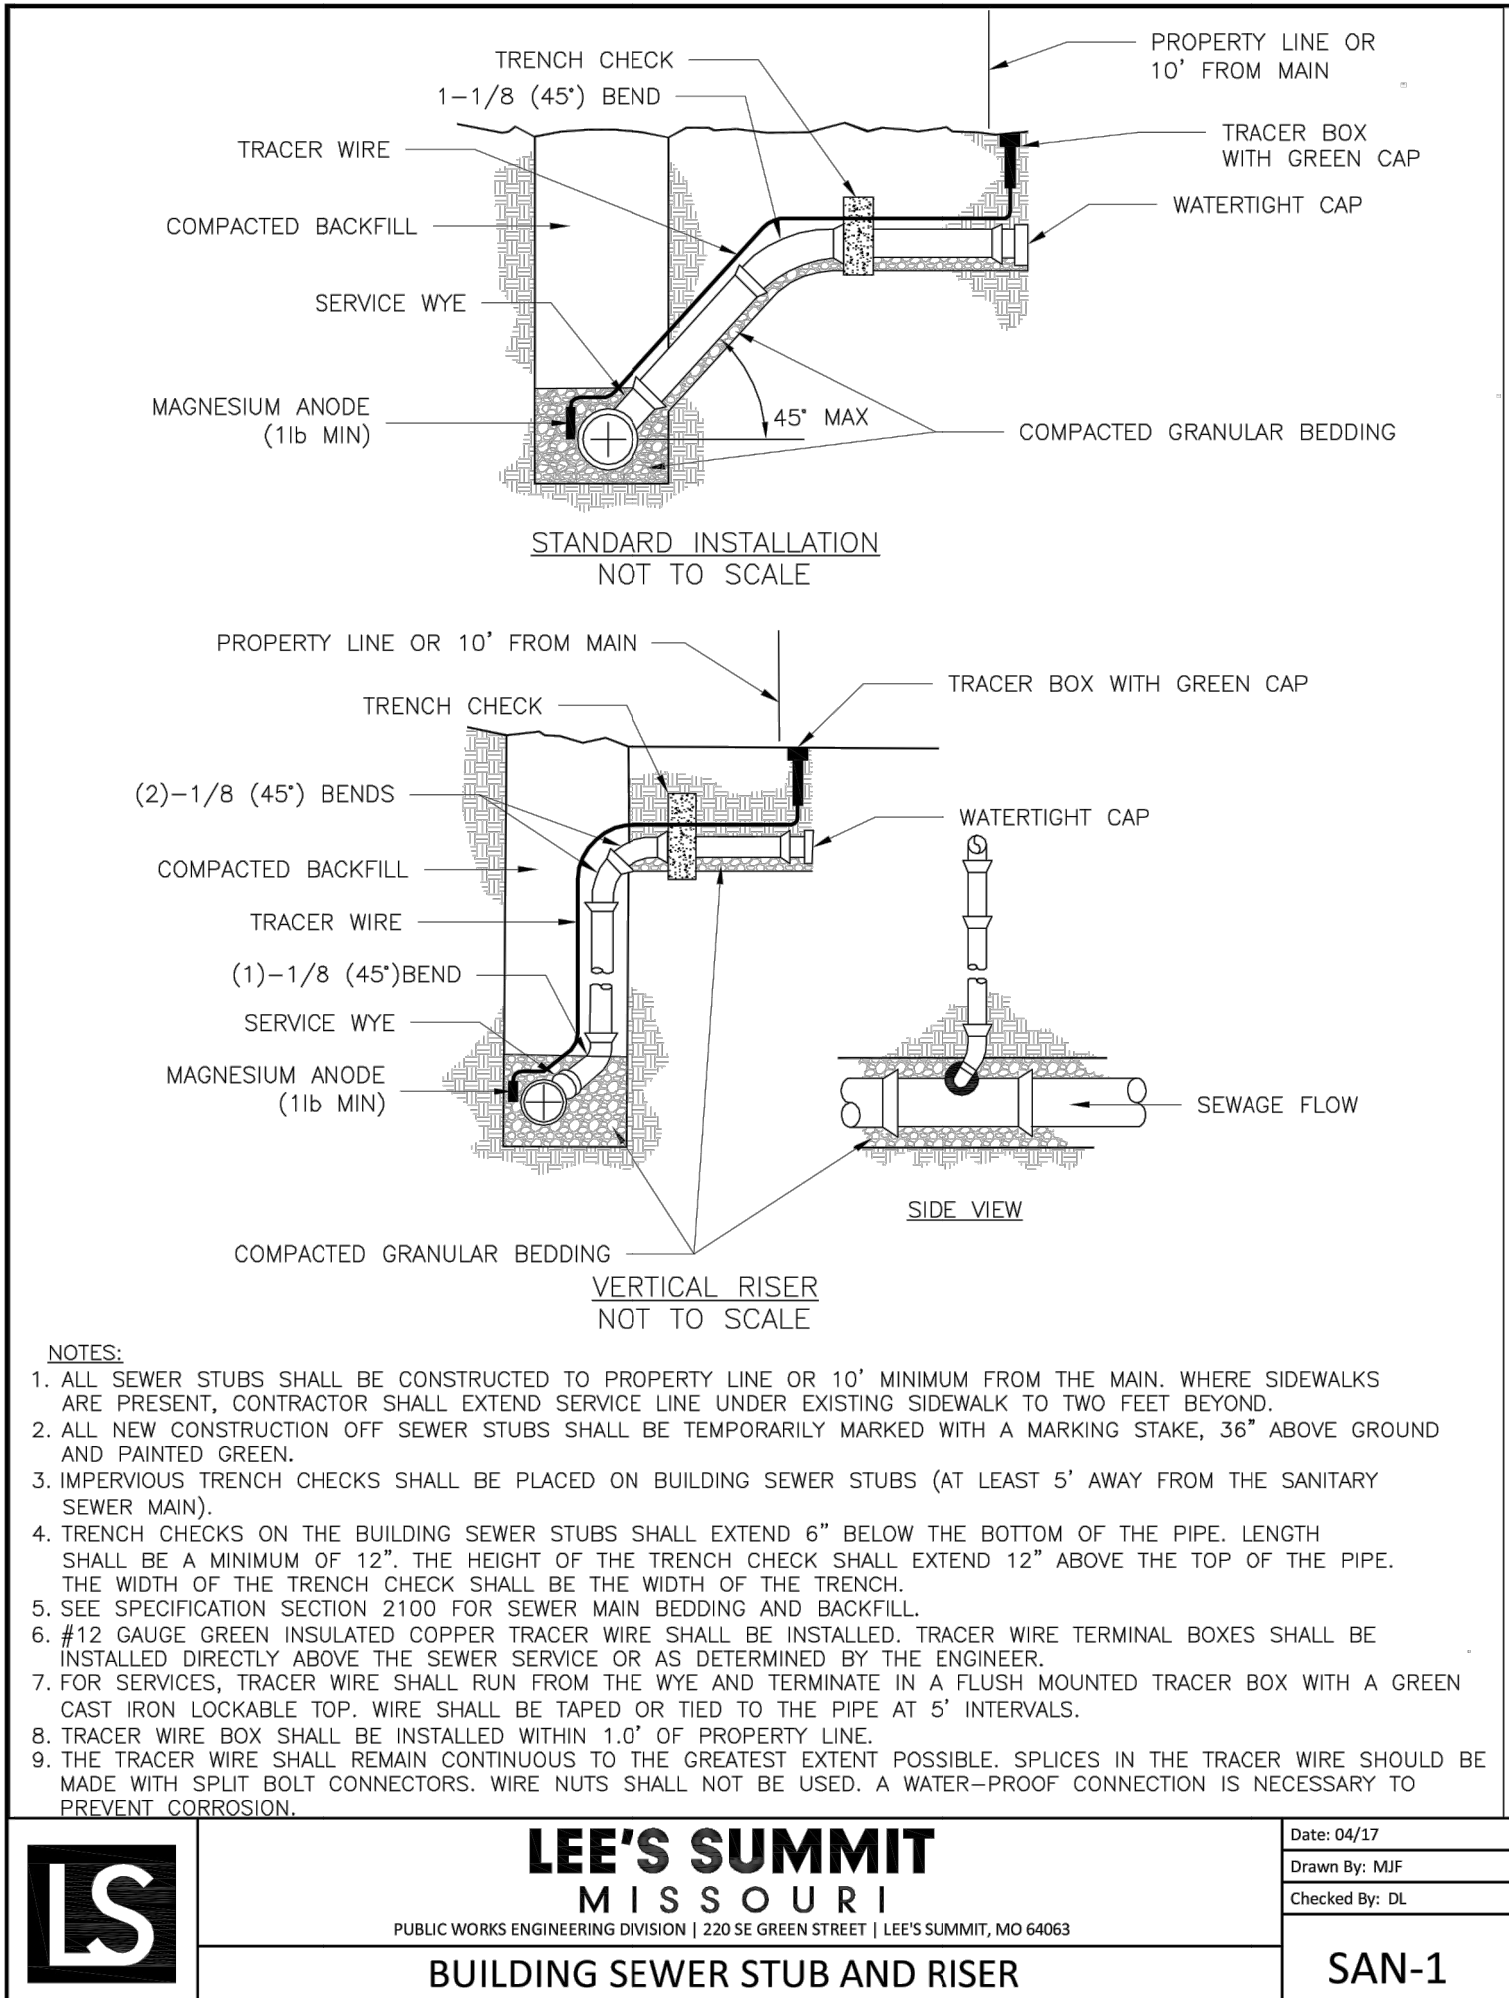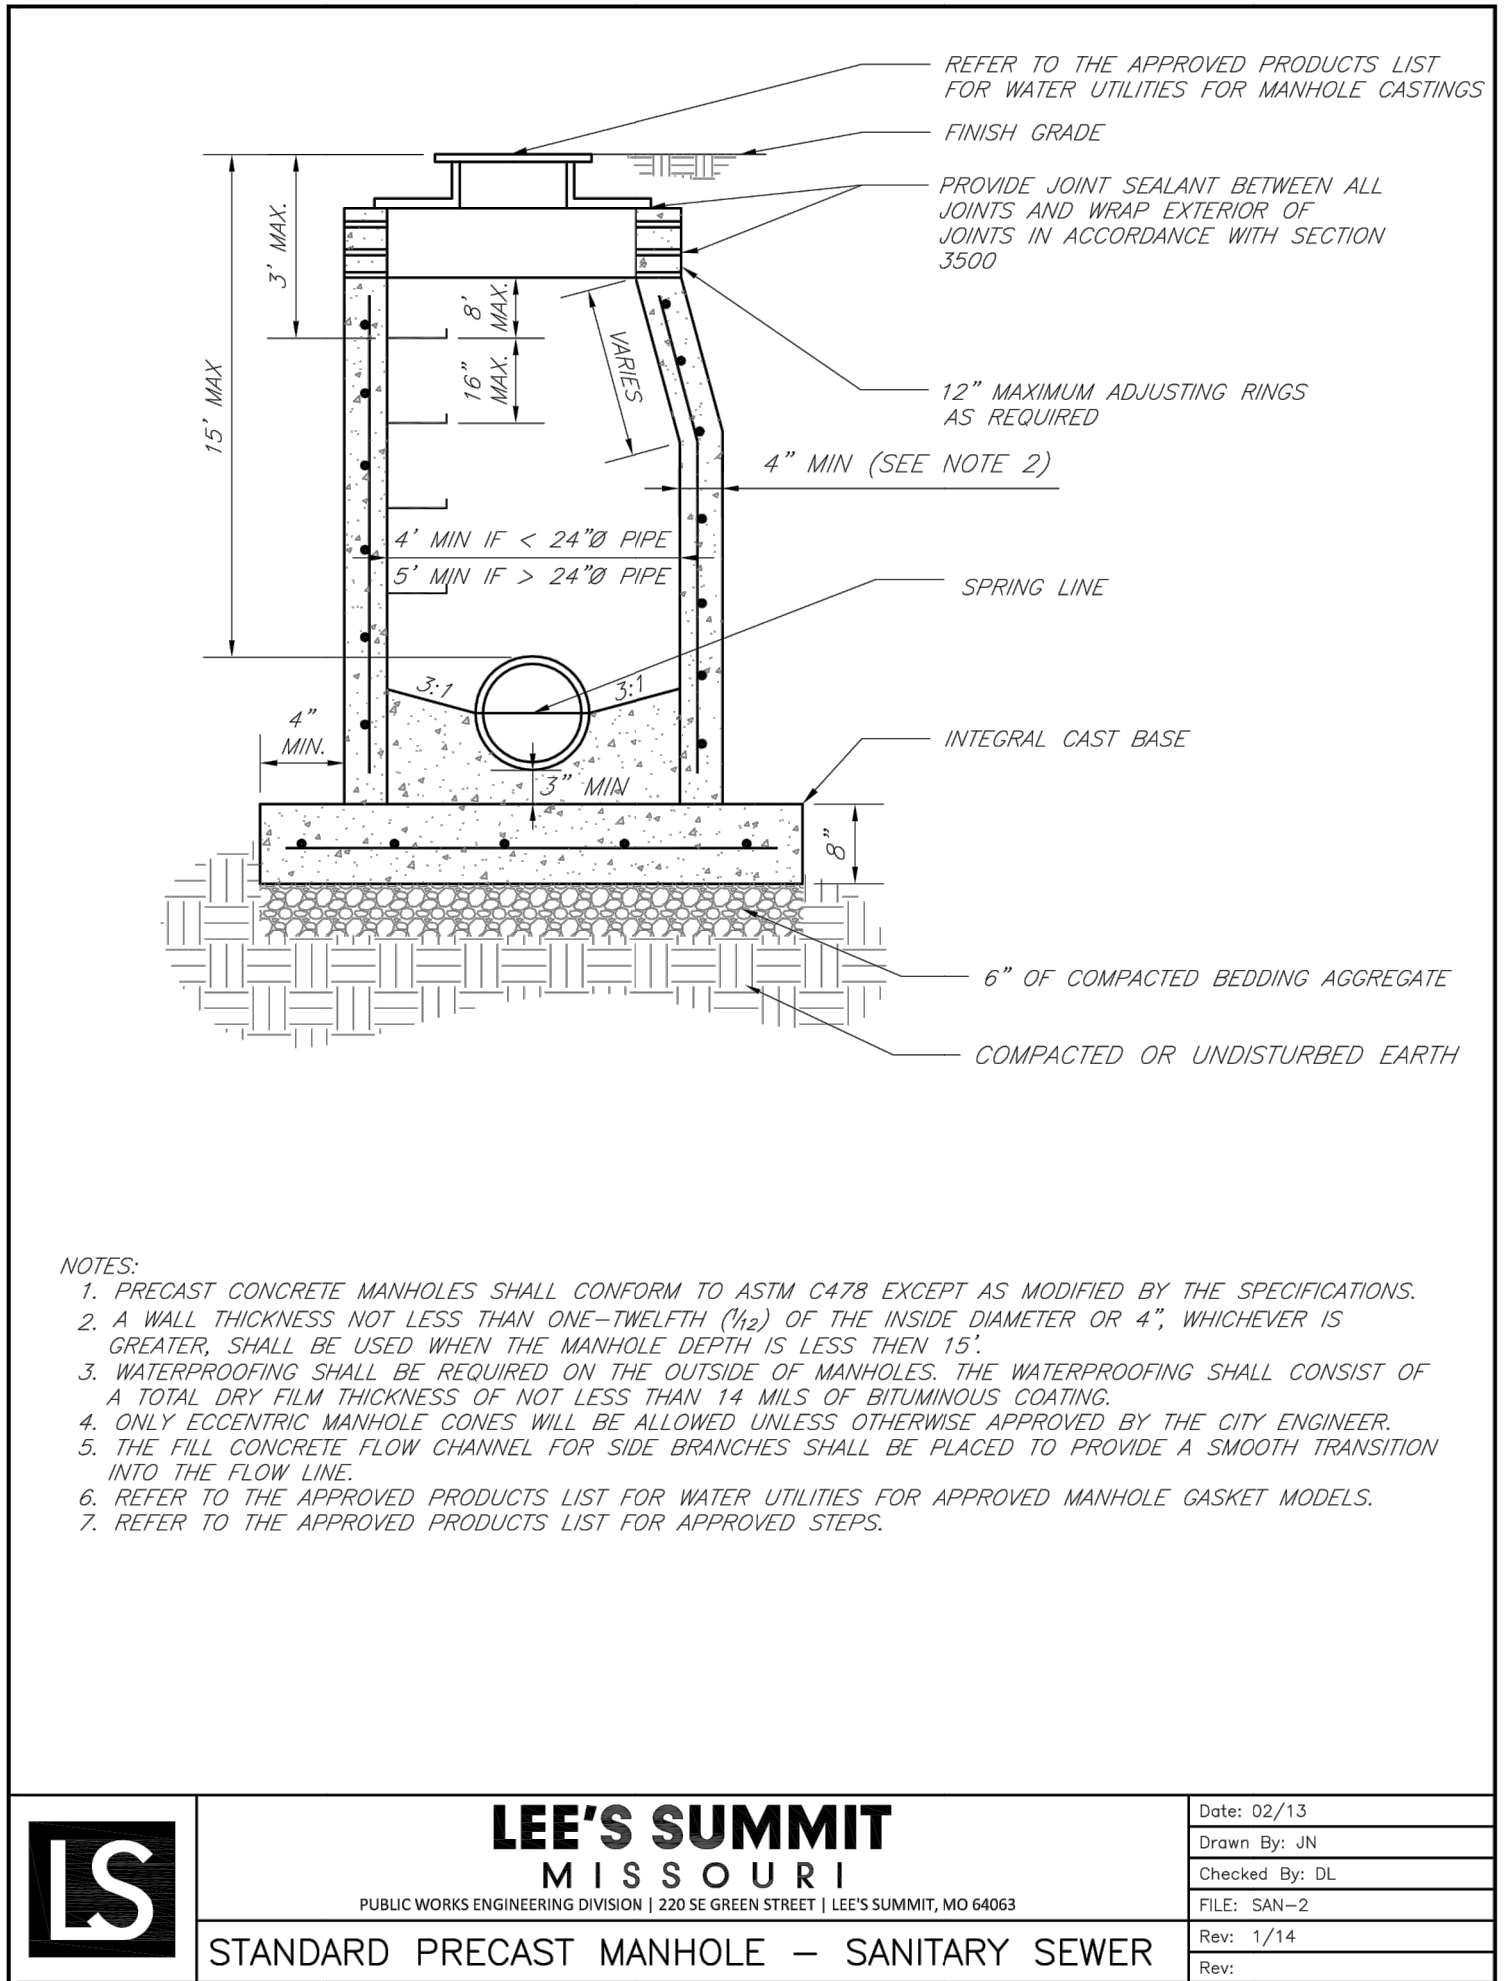

BEDDING
1/2"-3/4" CLEAN AGGREGATE, HAND TAMPED OR MECHANICALLY COMPACTED IN MAX. 4" LIFTS

INITIAL BACKFILL
-UNDER PAVED AREAS OR WITHIN 4' HORIZONTAL OF PAVED AREAS
1/2"-3/4" CLEAN AGGREGATE, HAND TAMPED OR MECHANICALLY COMPACTED IN MAX. 4" LIFTS
-UNDER OPEN AREAS
1/2"-3/4" CLEAN AGGREGATE, HAND TAMPED OR MECHANICALLY COMPACTED IN MAX. 4" LIFTS

FINAL BACKFILL
-UNDER PAVED AREAS OR WITHIN 4' HORIZONTAL OF PAVED AREAS
ON-SITE OR IMPORTED MATERIAL FREE OF MUCK, FROZEN MATERIAL, EXCESS MOISTURE, ORGANICS, TOPSOIL, RUBBISH, CONSTRUCTION DEBRIS, ROCK OR BRICK LARGER THAN 8", COMPACTED TO 95% OF STANDARD DENSITY PER ASTM D-698
-UNDER OPEN AREAS
ON-SITE OR IMPORTED MATERIAL FREE OF MUCK, FROZEN MATERIAL, EXCESS MOISTURE, ORGANICS, TOPSOIL, RUBBISH, CONSTRUCTION DEBRIS, ROCK OR BRICK LARGER THAN 8", COMPACTED TO 90% OF STANDARD DENSITY PER ASTM D-698

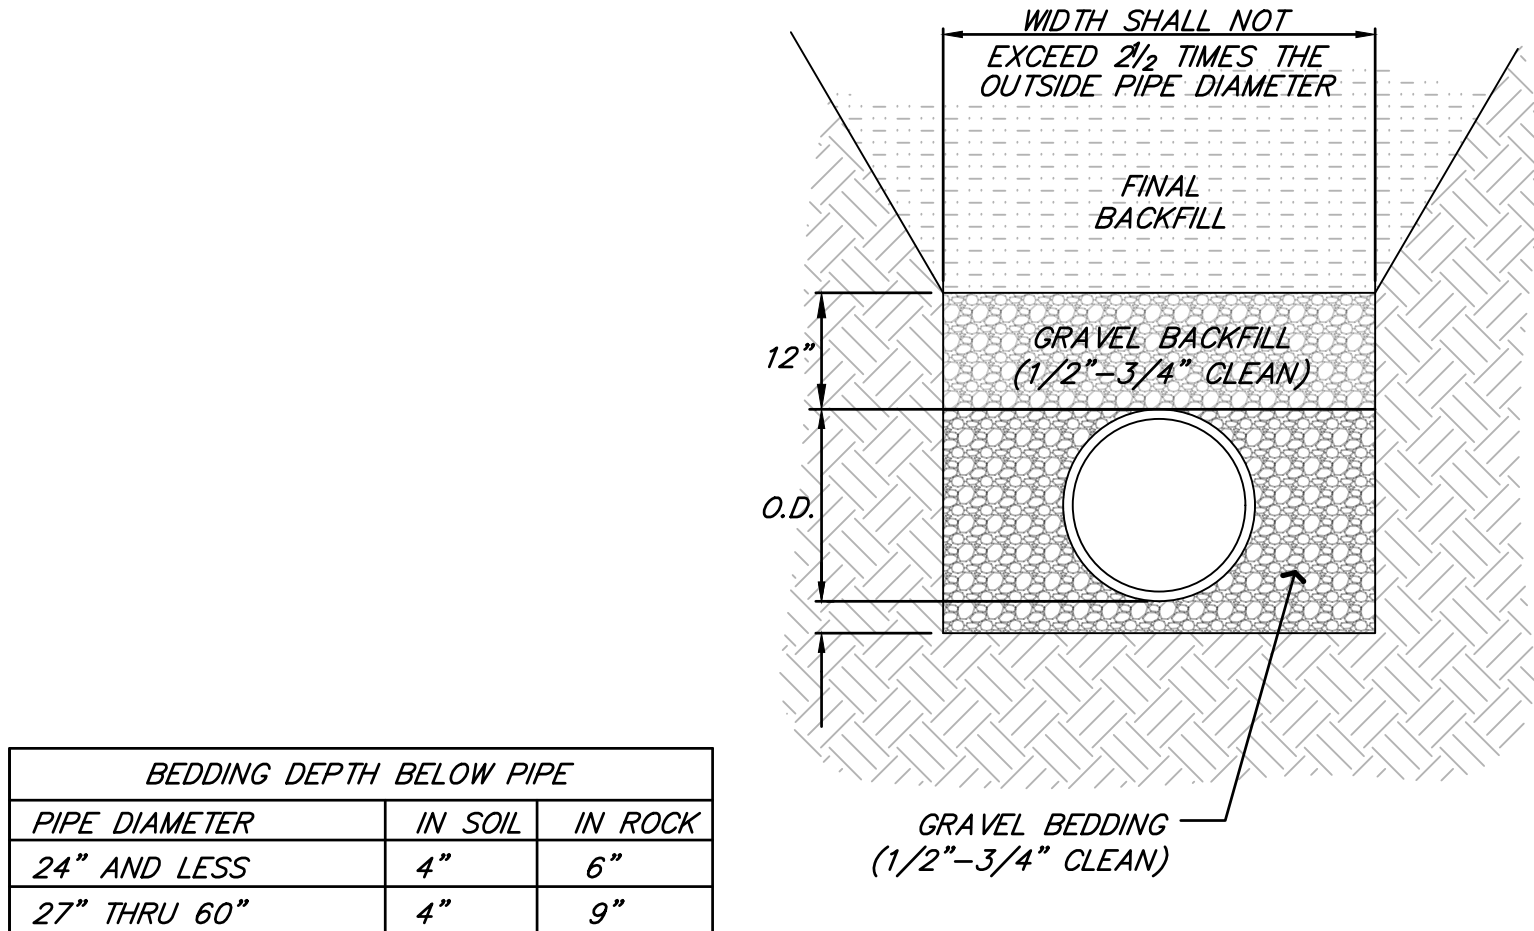

ANDERSON ENGINEERING
EMPLOYEE OWNED

AE

ENGINEERS • SURVEYORS • LABORATORIES • DRILLING
811 E. THIRD STREET • JOPLIN, MISSOURI 64801 • PHONE (417) 782-7399
A LICENSED MISSOURI ENGINEERING & SURVEYING CORPORATION - LC 62

DRAWING INFO.		NO.		BY		DATE		REVIS	
DRAWN BY:	GC	CHECK BY:	ZM	LICENSE NO.	FE-2012009232	DATE:	12/2/2020	ISSUED FOR:	FOR REVIEW
JOB NUMBER:	20KCT0057	MO COA NO.:	00062						

© COPYRIGHT ANDERSON ENGINEERING, INC. 2020

SUMMIT HOMES KC
HIGHLAND MEADOWS - 5TH PLAT

SANITARY SEWER DETAILS

S10, T47N, R32W
LEE'S SUMMIT, JACKSON COUNTY, MISSOURI

SHEET NUMBER
C401
5 OF 5

STATE OF MISSOURI
ZACH A. MYERS
NUMBER
FE-2012009232
12/15/2021
PROFESSIONAL ENGINEER