




C:\Backup\Revit\WB-Lees Summit-MO_Y18_ARCH_210113_RdelMesa.rvt
12/5/2021 4:43:53 PM

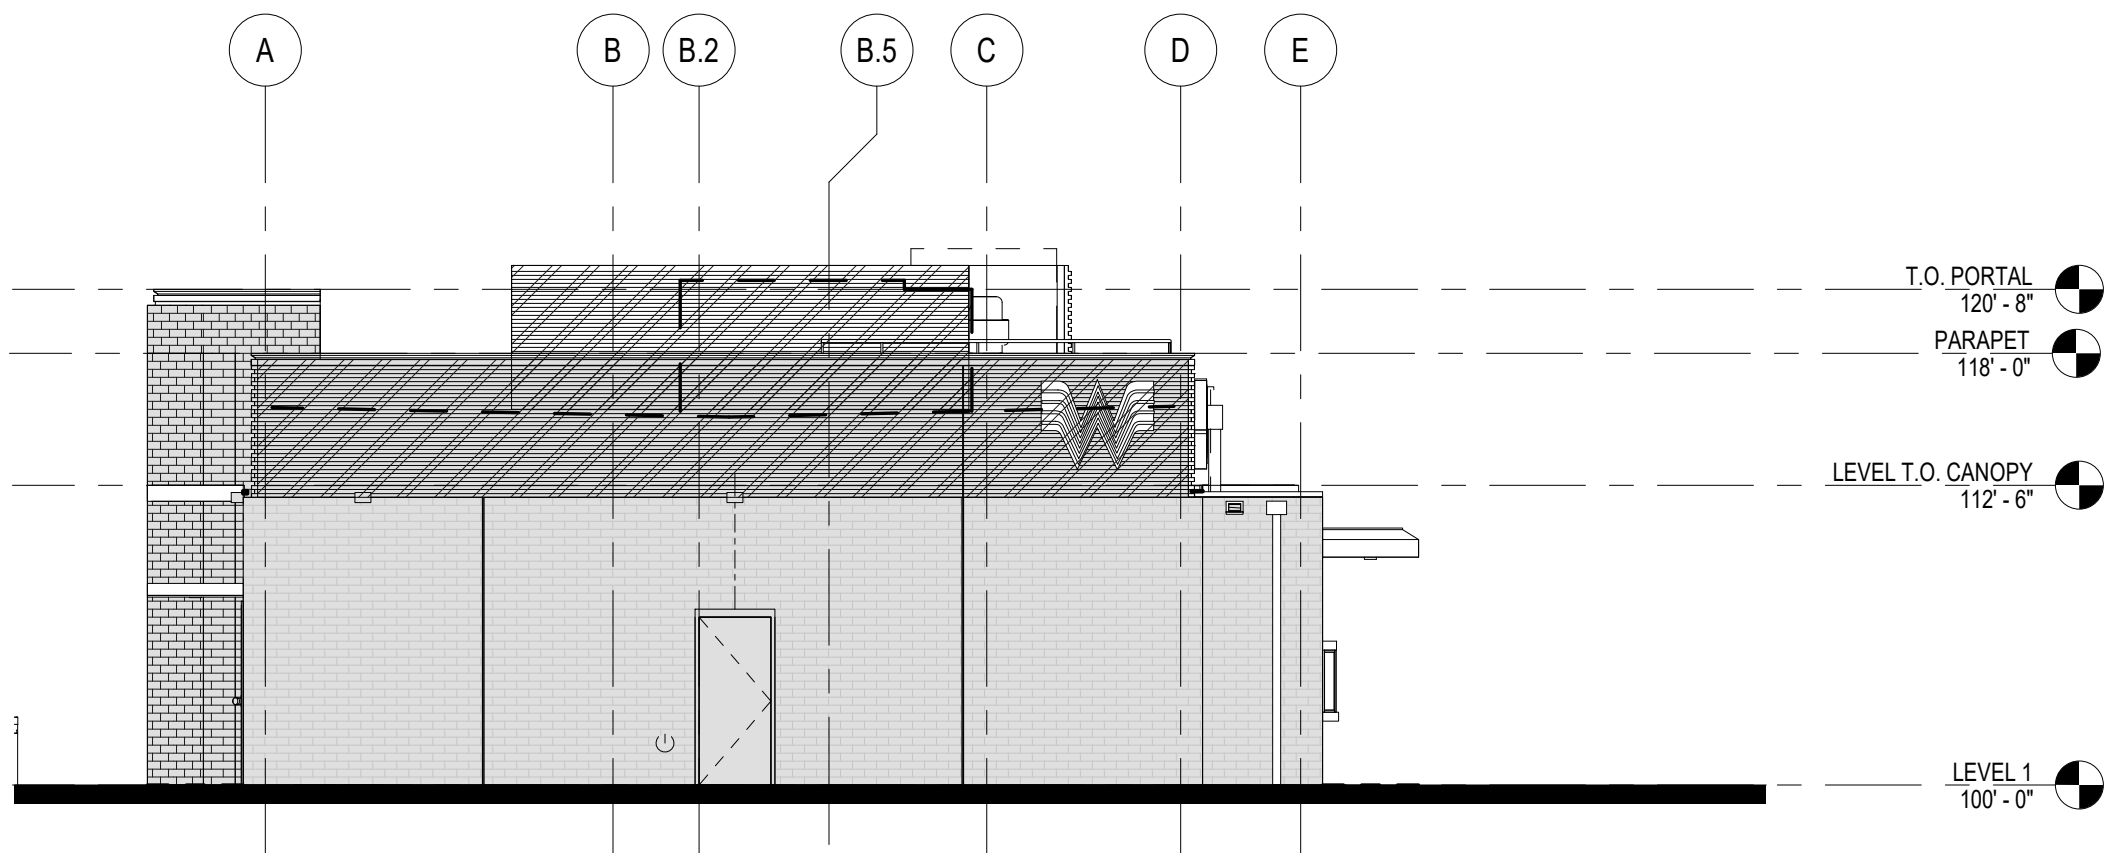


D2 NORTH ELEVATION MATERIAL CALCULATION
1/8" = 1'-0"

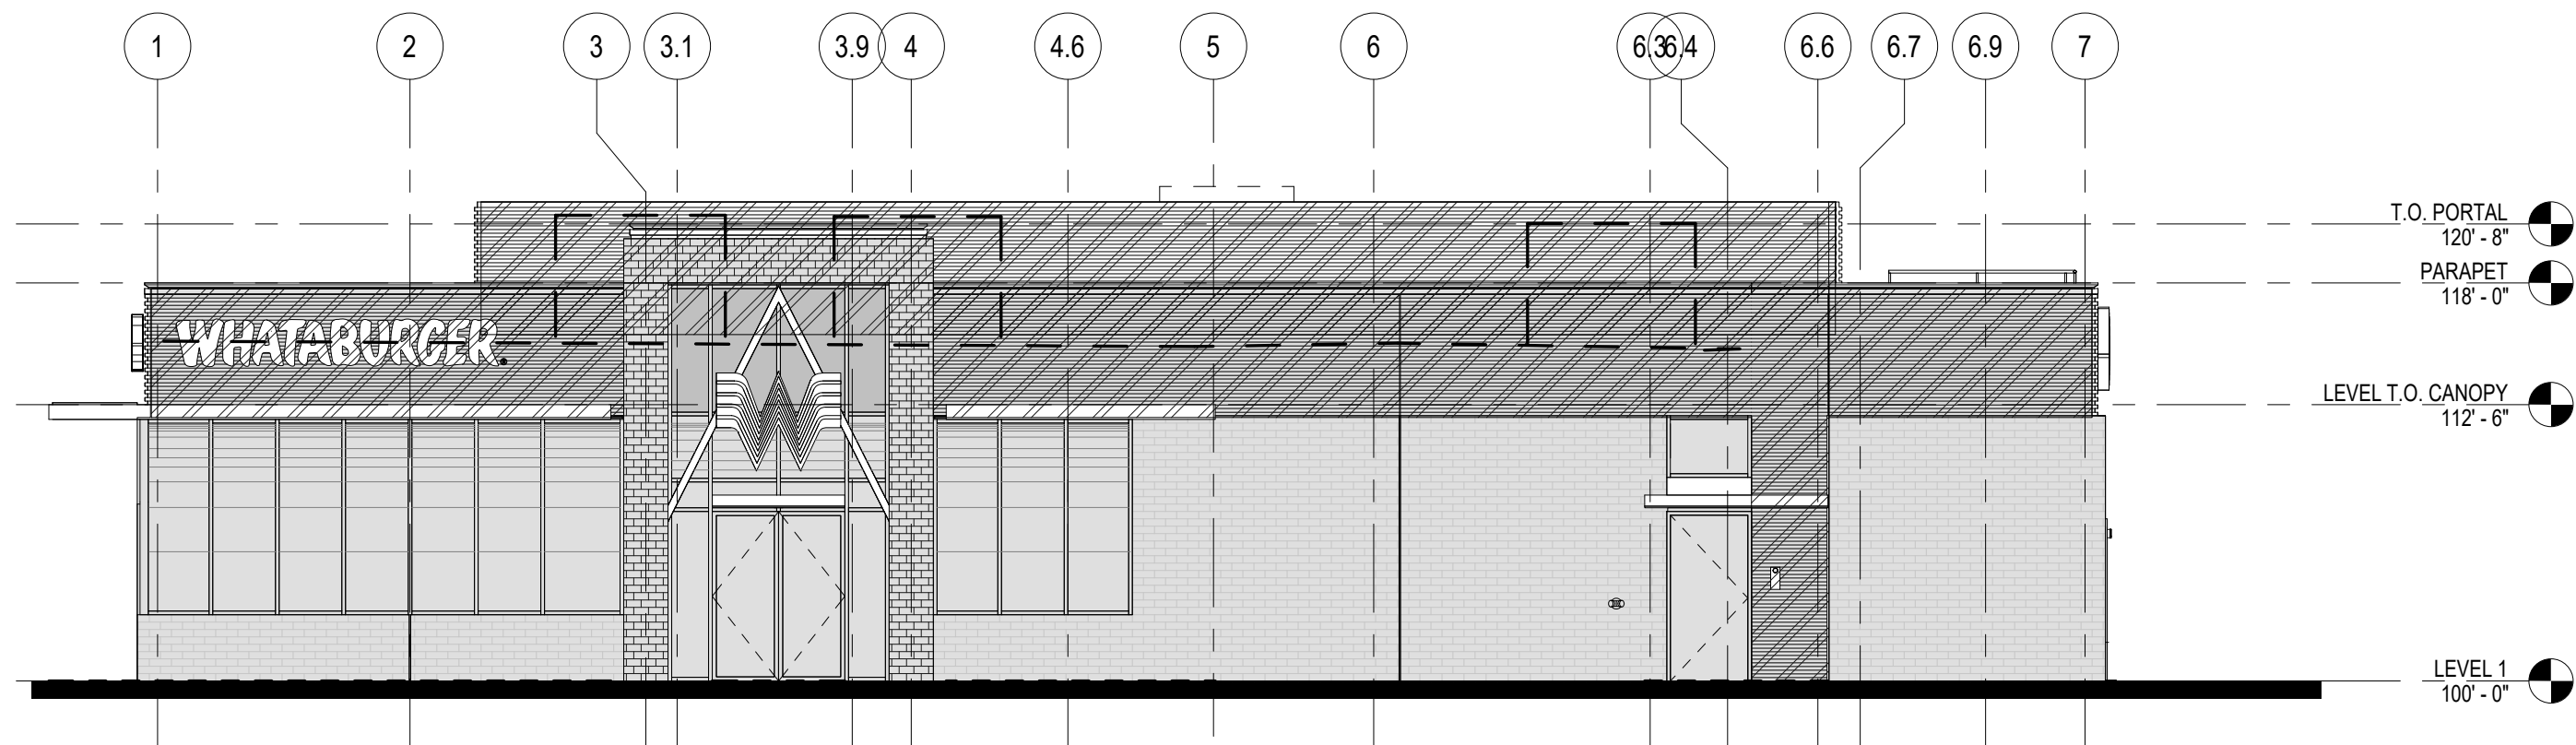

C2 EAST ELEVATION
1/8" = 1'-0"

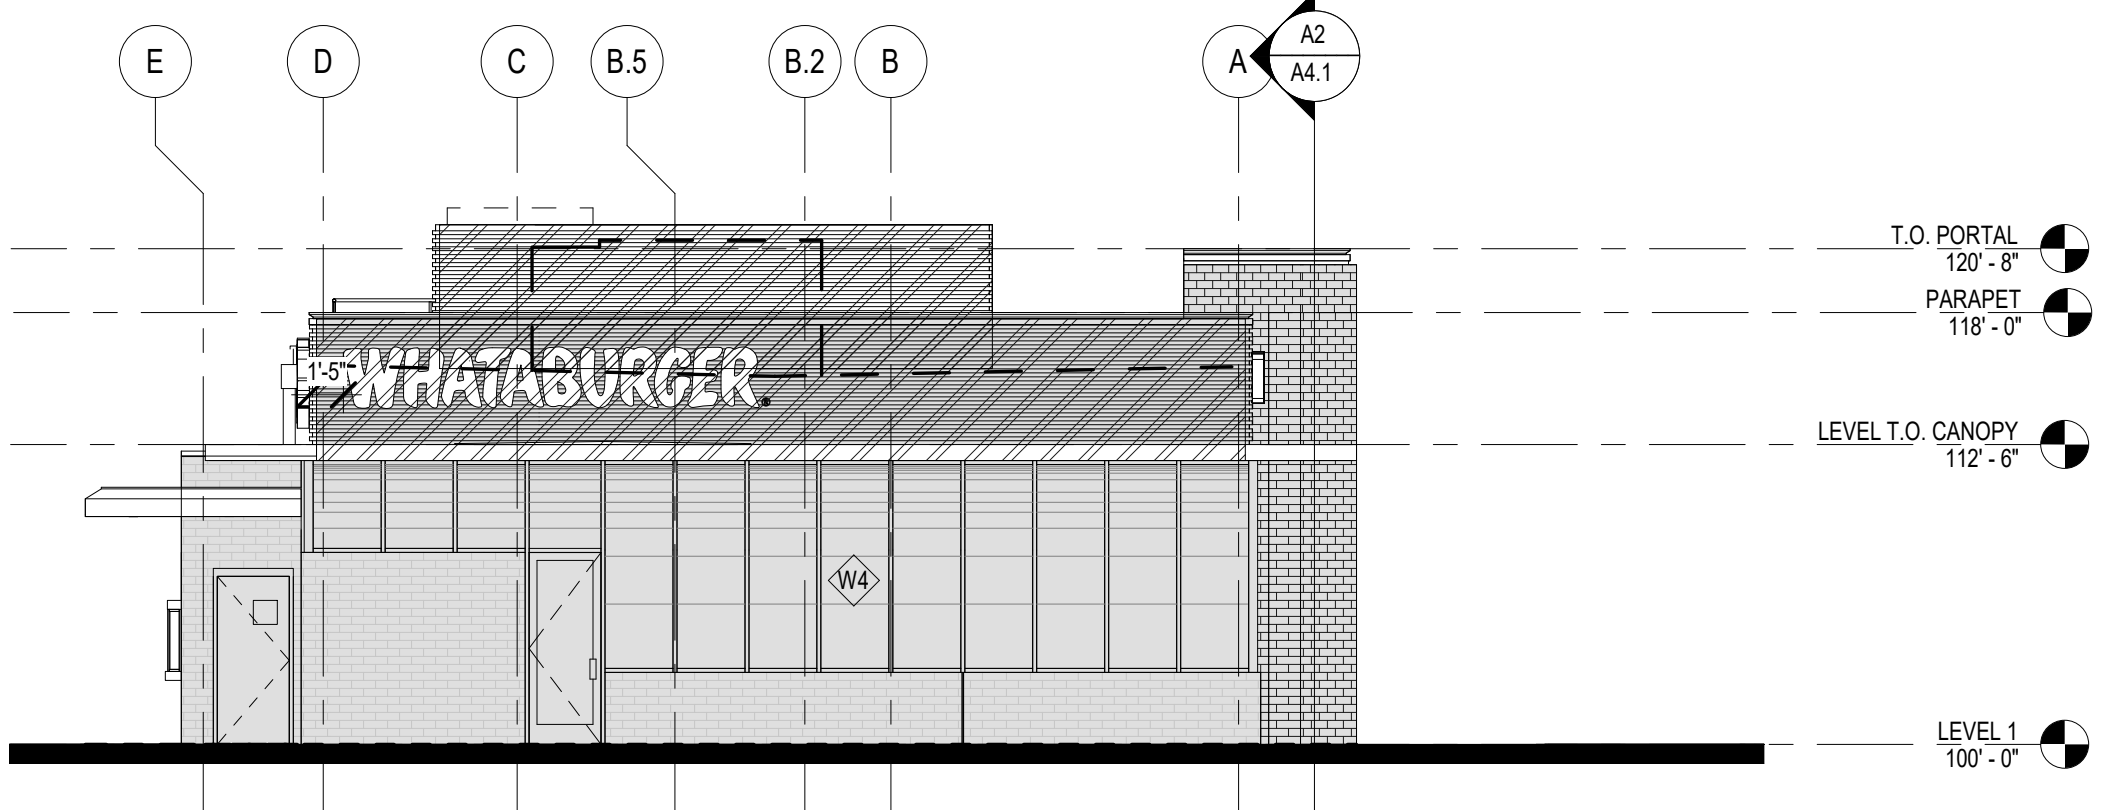

B2 SOUTH ELEVATION MATERIAL CALCULATION
1/8" = 1'-0"

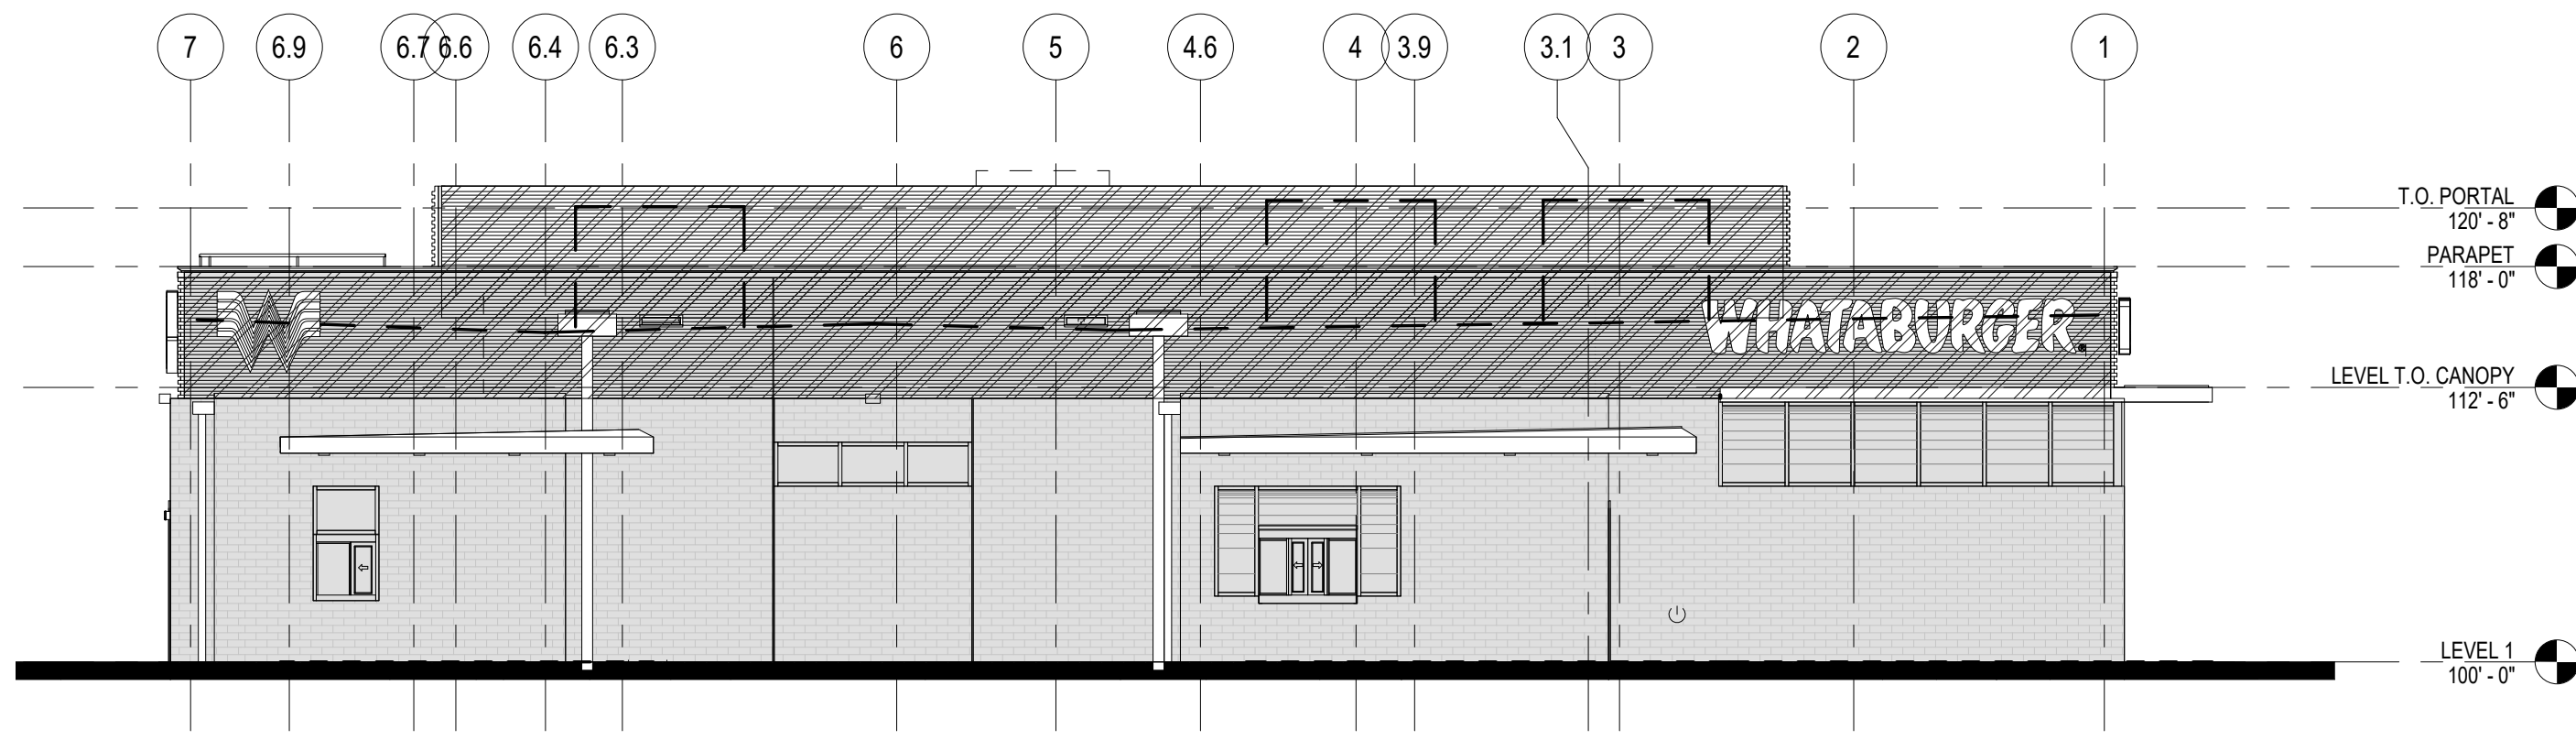

A2 WEST ELEVATION MATERIAL CALCULATION
1/8" = 1'-0"

METAL SQUARE FOOTAGE (INCLUDING MECHANICAL SCREEN)	337.08 SF
TOTAL SQUARE FOOTAGE (INCLUDING MECHANICAL SCREEN)	967.80 SF
% OF METAL (INCLUDING MECHANICAL SCREEN)	34.8%
METAL SQUARE FOOTAGE (WITHOUT MECHANICAL SCREEN)	222.71 SF
TOTAL SQUARE FOOTAGE (WITHOUT MECHANICAL SCREEN)	853.51 SF
% OF METAL (WITHOUT MECHANICAL SCREEN)	26.0%

METAL SQUARE FOOTAGE (INCLUDING MECHANICAL SCREEN)	837.74 SF
TOTAL SQUARE FOOTAGE (INCLUDING MECHANICAL SCREEN)	1970.96 SF
% OF METAL (INCLUDING MECHANICAL SCREEN)	42.5%
METAL SQUARE FOOTAGE (WITHOUT MECHANICAL SCREEN)	471.24 SF
TOTAL SQUARE FOOTAGE (WITHOUT MECHANICAL SCREEN)	1603.46 SF
% OF METAL (WITHOUT MECHANICAL SCREEN)	29.3%

METAL SQUARE FOOTAGE (INCLUDING MECHANICAL SCREEN)	367.02 SF
TOTAL SQUARE FOOTAGE (INCLUDING MECHANICAL SCREEN)	991.59 SF
% OF METAL (INCLUDING MECHANICAL SCREEN)	37.0%
METAL SQUARE FOOTAGE (WITHOUT MECHANICAL SCREEN)	228.74 SF
TOTAL SQUARE FOOTAGE (WITHOUT MECHANICAL SCREEN)	853.31 SF
% OF METAL (WITHOUT MECHANICAL SCREEN)	26.8%

METAL SQUARE FOOTAGE (INCLUDING MECHANICAL SCREEN)	871.15 SF
TOTAL SQUARE FOOTAGE (INCLUDING MECHANICAL SCREEN)	1938.12 SF
% OF METAL (INCLUDING MECHANICAL SCREEN)	44.9%
METAL SQUARE FOOTAGE (WITHOUT MECHANICAL SCREEN)	504.56 SF
TOTAL SQUARE FOOTAGE (WITHOUT MECHANICAL SCREEN)	1571.53 SF
% OF METAL (WITHOUT MECHANICAL SCREEN)	32.1%



ms consultants, inc.
engineers, architects, planners
2221 Schrock Road
Columbus, Ohio 43229
p 614.898.7100
f 614.898.7570
www.msconsultants.com

WHATABURGER 20-M LEES SUMMIT

1460 NE DOUGLAS ST
LEE'S SU MMIT, MO



NOTICE: THIS ARCHITECTURAL AND ENGINEERING
DRAWING IS GIVEN IN CONFIDENCE AND SHALL BE USED
ONLY PURSUANT TO THE AGREEMENT WITH THE
ARCHITECT. NO OTHER USE, DISSEMINATION, OR
DUPLICATION MAY BE MADE WITHOUT PRIOR WRITTEN
CONSENT OF THE ARCHITECT. ALL COMMON LAW RIGHTS
OF COPYRIGHT AND OTHERWISE ARE HEREBY
SPECIFICALLY RESERVED.

FOR REFERENCE ONLY

REV	DESCRIPTION	DATE

Project No.: 40497-01

Client Project No.:

Drawing Title:

EXTERIOR ELEVATION
MATERIAL CALCULATIONS

Date: 12/21/20 Phase: BID/PERMIT

Designed: F. RASCOE

Drawn: RDM

Checked: CMB

Drawing No.:

AE0.0