


| EXTERIOR FINISH SCHEDULE |              |                |                                                    |                    |
|--------------------------|--------------|----------------|----------------------------------------------------|--------------------|
| TAG NO.                  | TYPE         | MANUFACTURER   | STYLE/MODEL                                        | COLOR              |
| EXTERIOR FINISHES        |              |                |                                                    |                    |
| BV-1                     | BRICK VENEER | ELDORADO STONE | TUNDRA BRICK - THIN BRICK VENEER                   | IRONSIDE           |
| BV-2                     | BRICK VENEER | ELDORADO STONE | TUNDRABRICK - THIN BRICK VENEER                    | CHALK DUST         |
| MP-1                     | METAL PANEL  | ATAS           | OPW 4 1/2" CONCEALED FASTENER                      | ASCOT WHITE        |
| MP-1-B                   | WALL PANEL   | ATAS           | FLAT METAL PANEL                                   | TO MATCH PMS 369 C |
| MP-2                     | METAL PANEL  | ARMSTRONG      | METALWORKS LINEAR PLANKS, EXTERIOR, 4" WIDE PLANKS | EFFECTS OAK        |

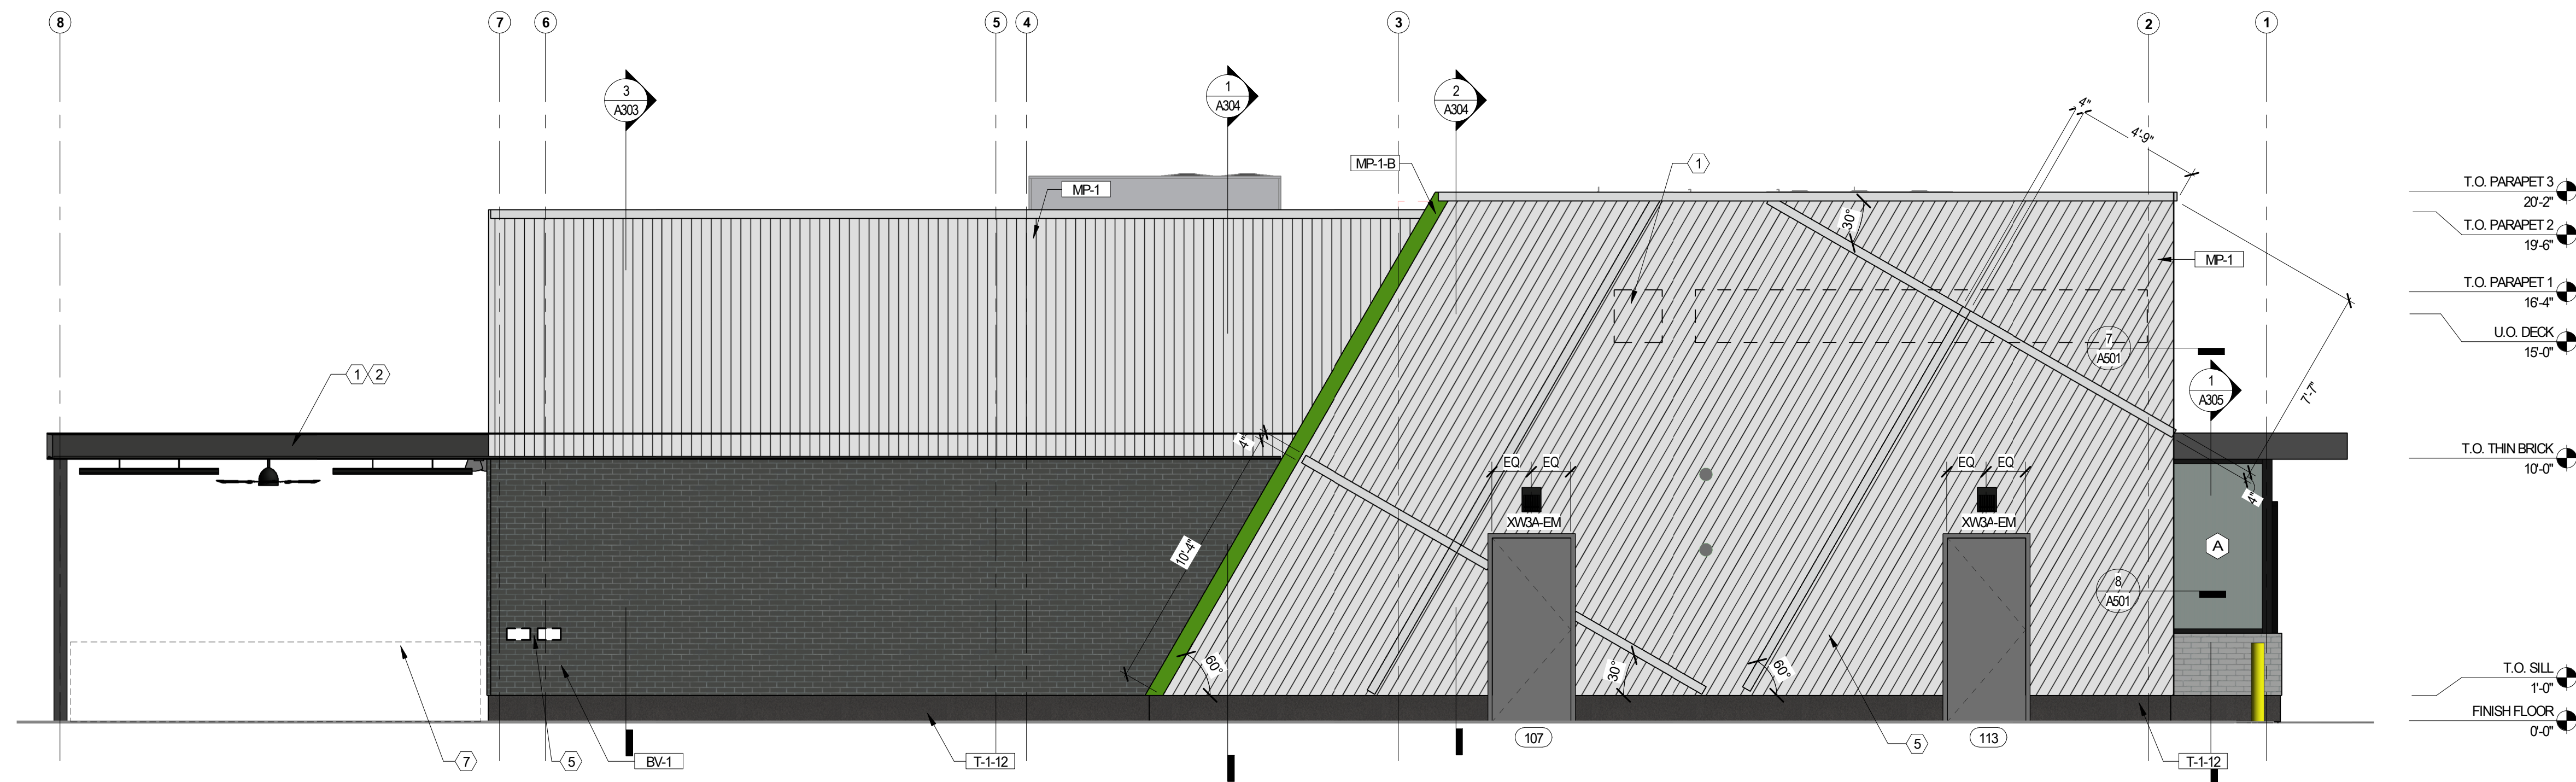


EXTERIOR ELEVATION

WEST ELEVATION

1/4" = 1'-0"

3

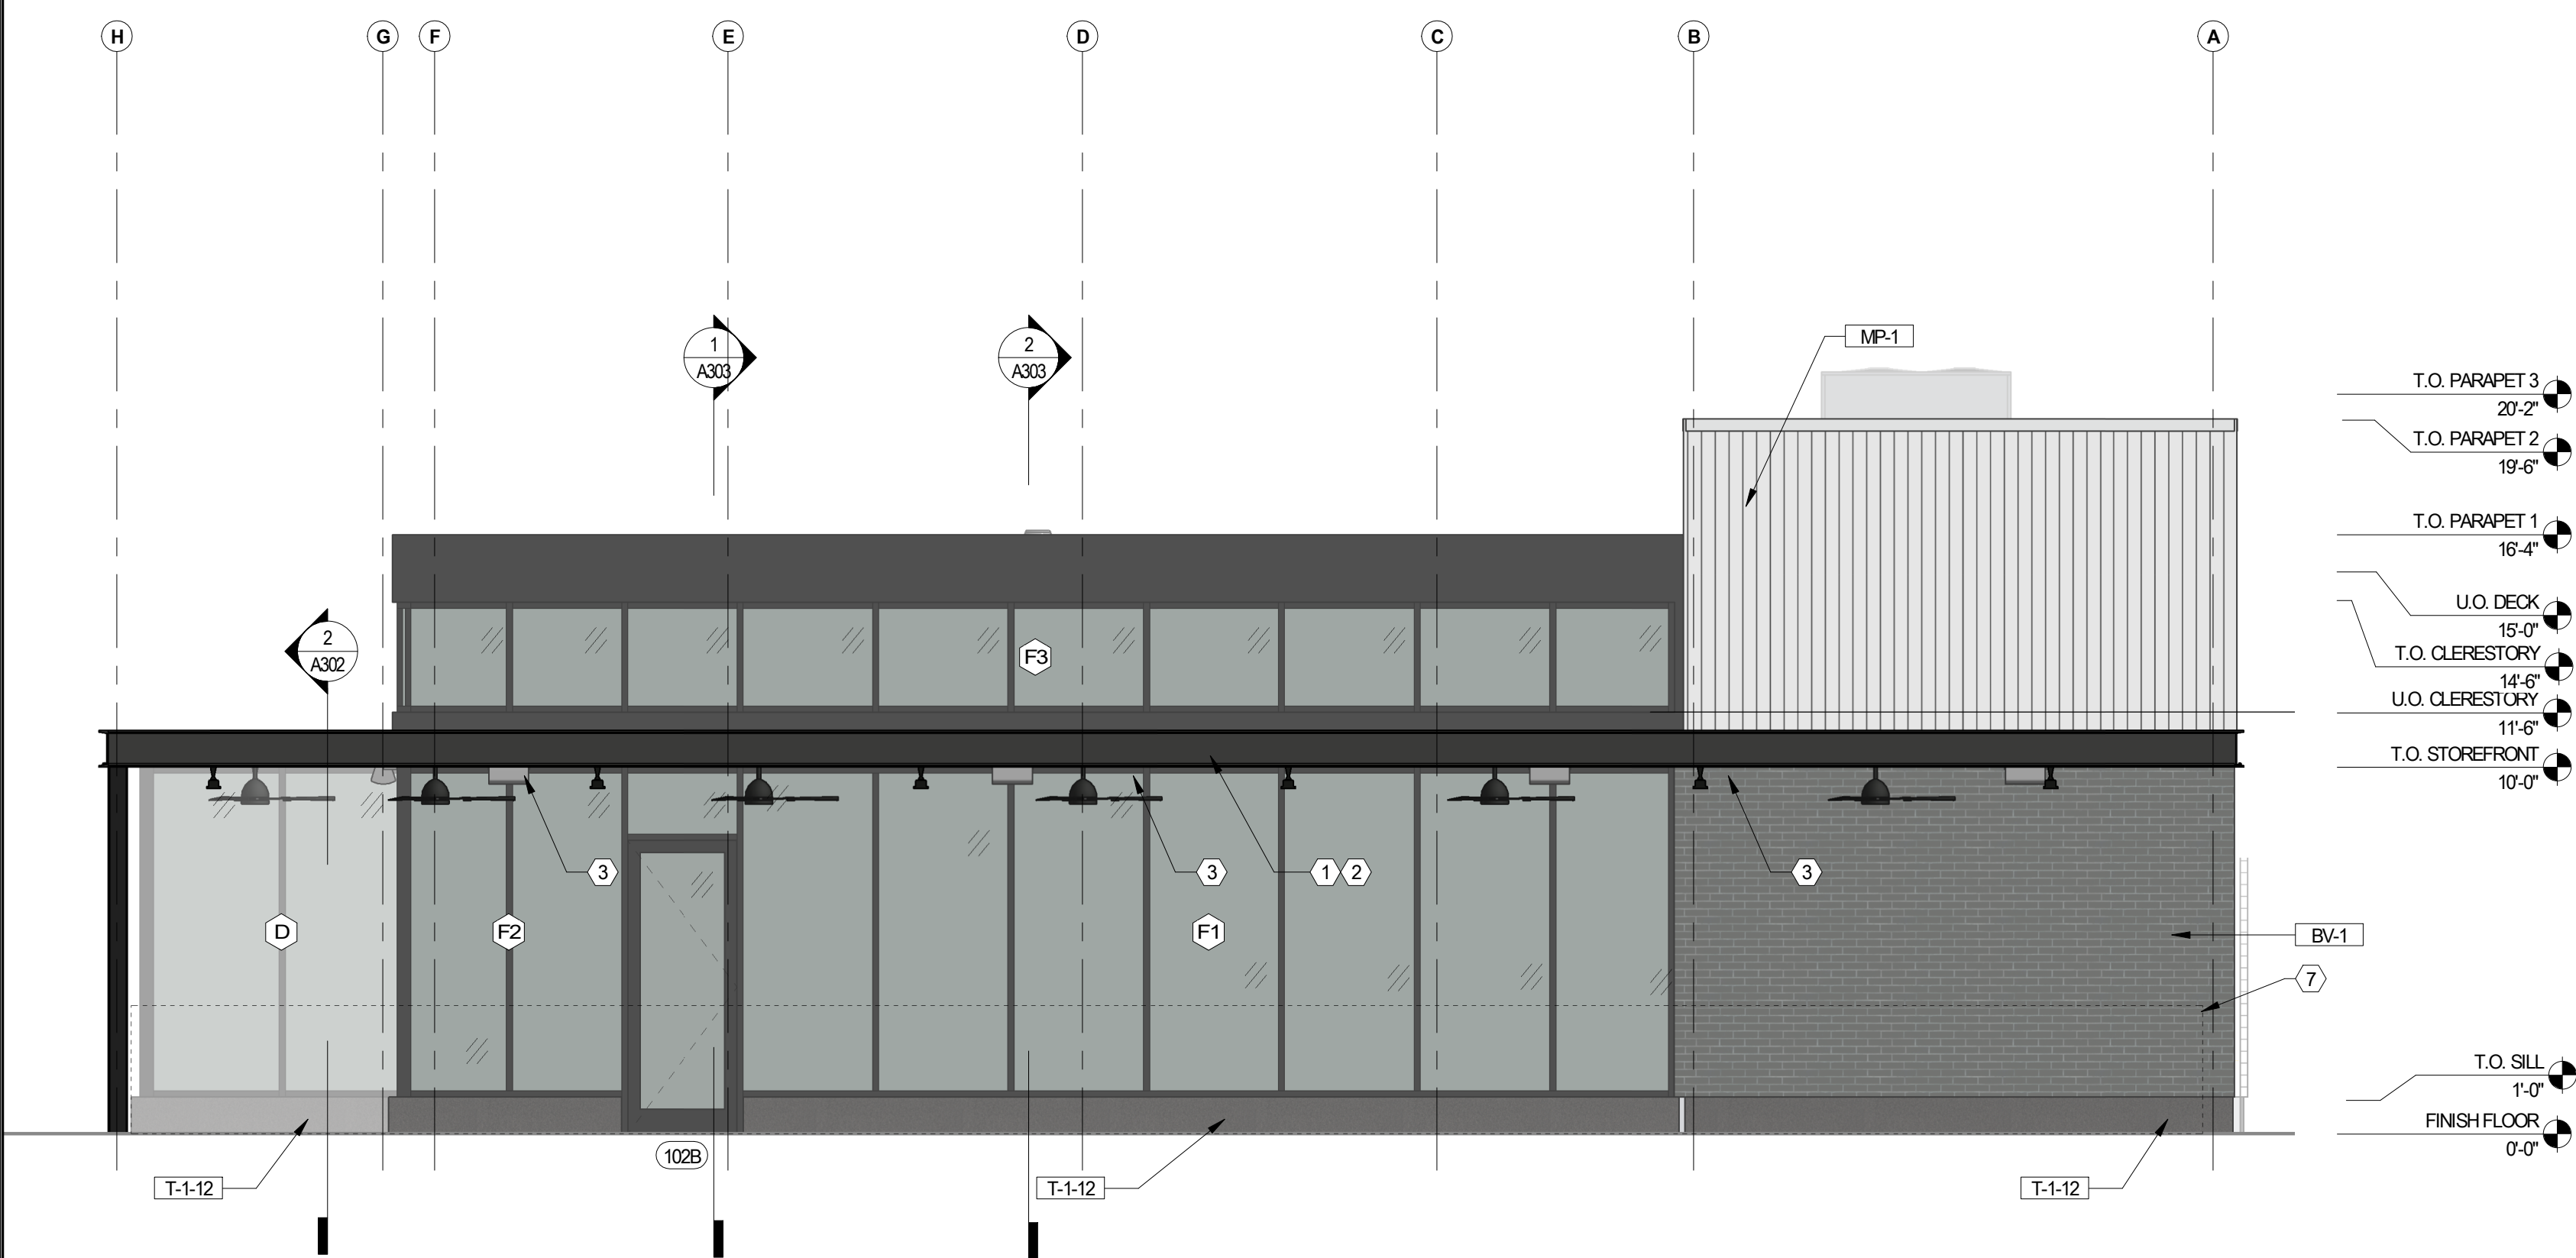


EXTERIOR ELEVATION

NORTH ELEVATION

1/4" = 1'-0"

4

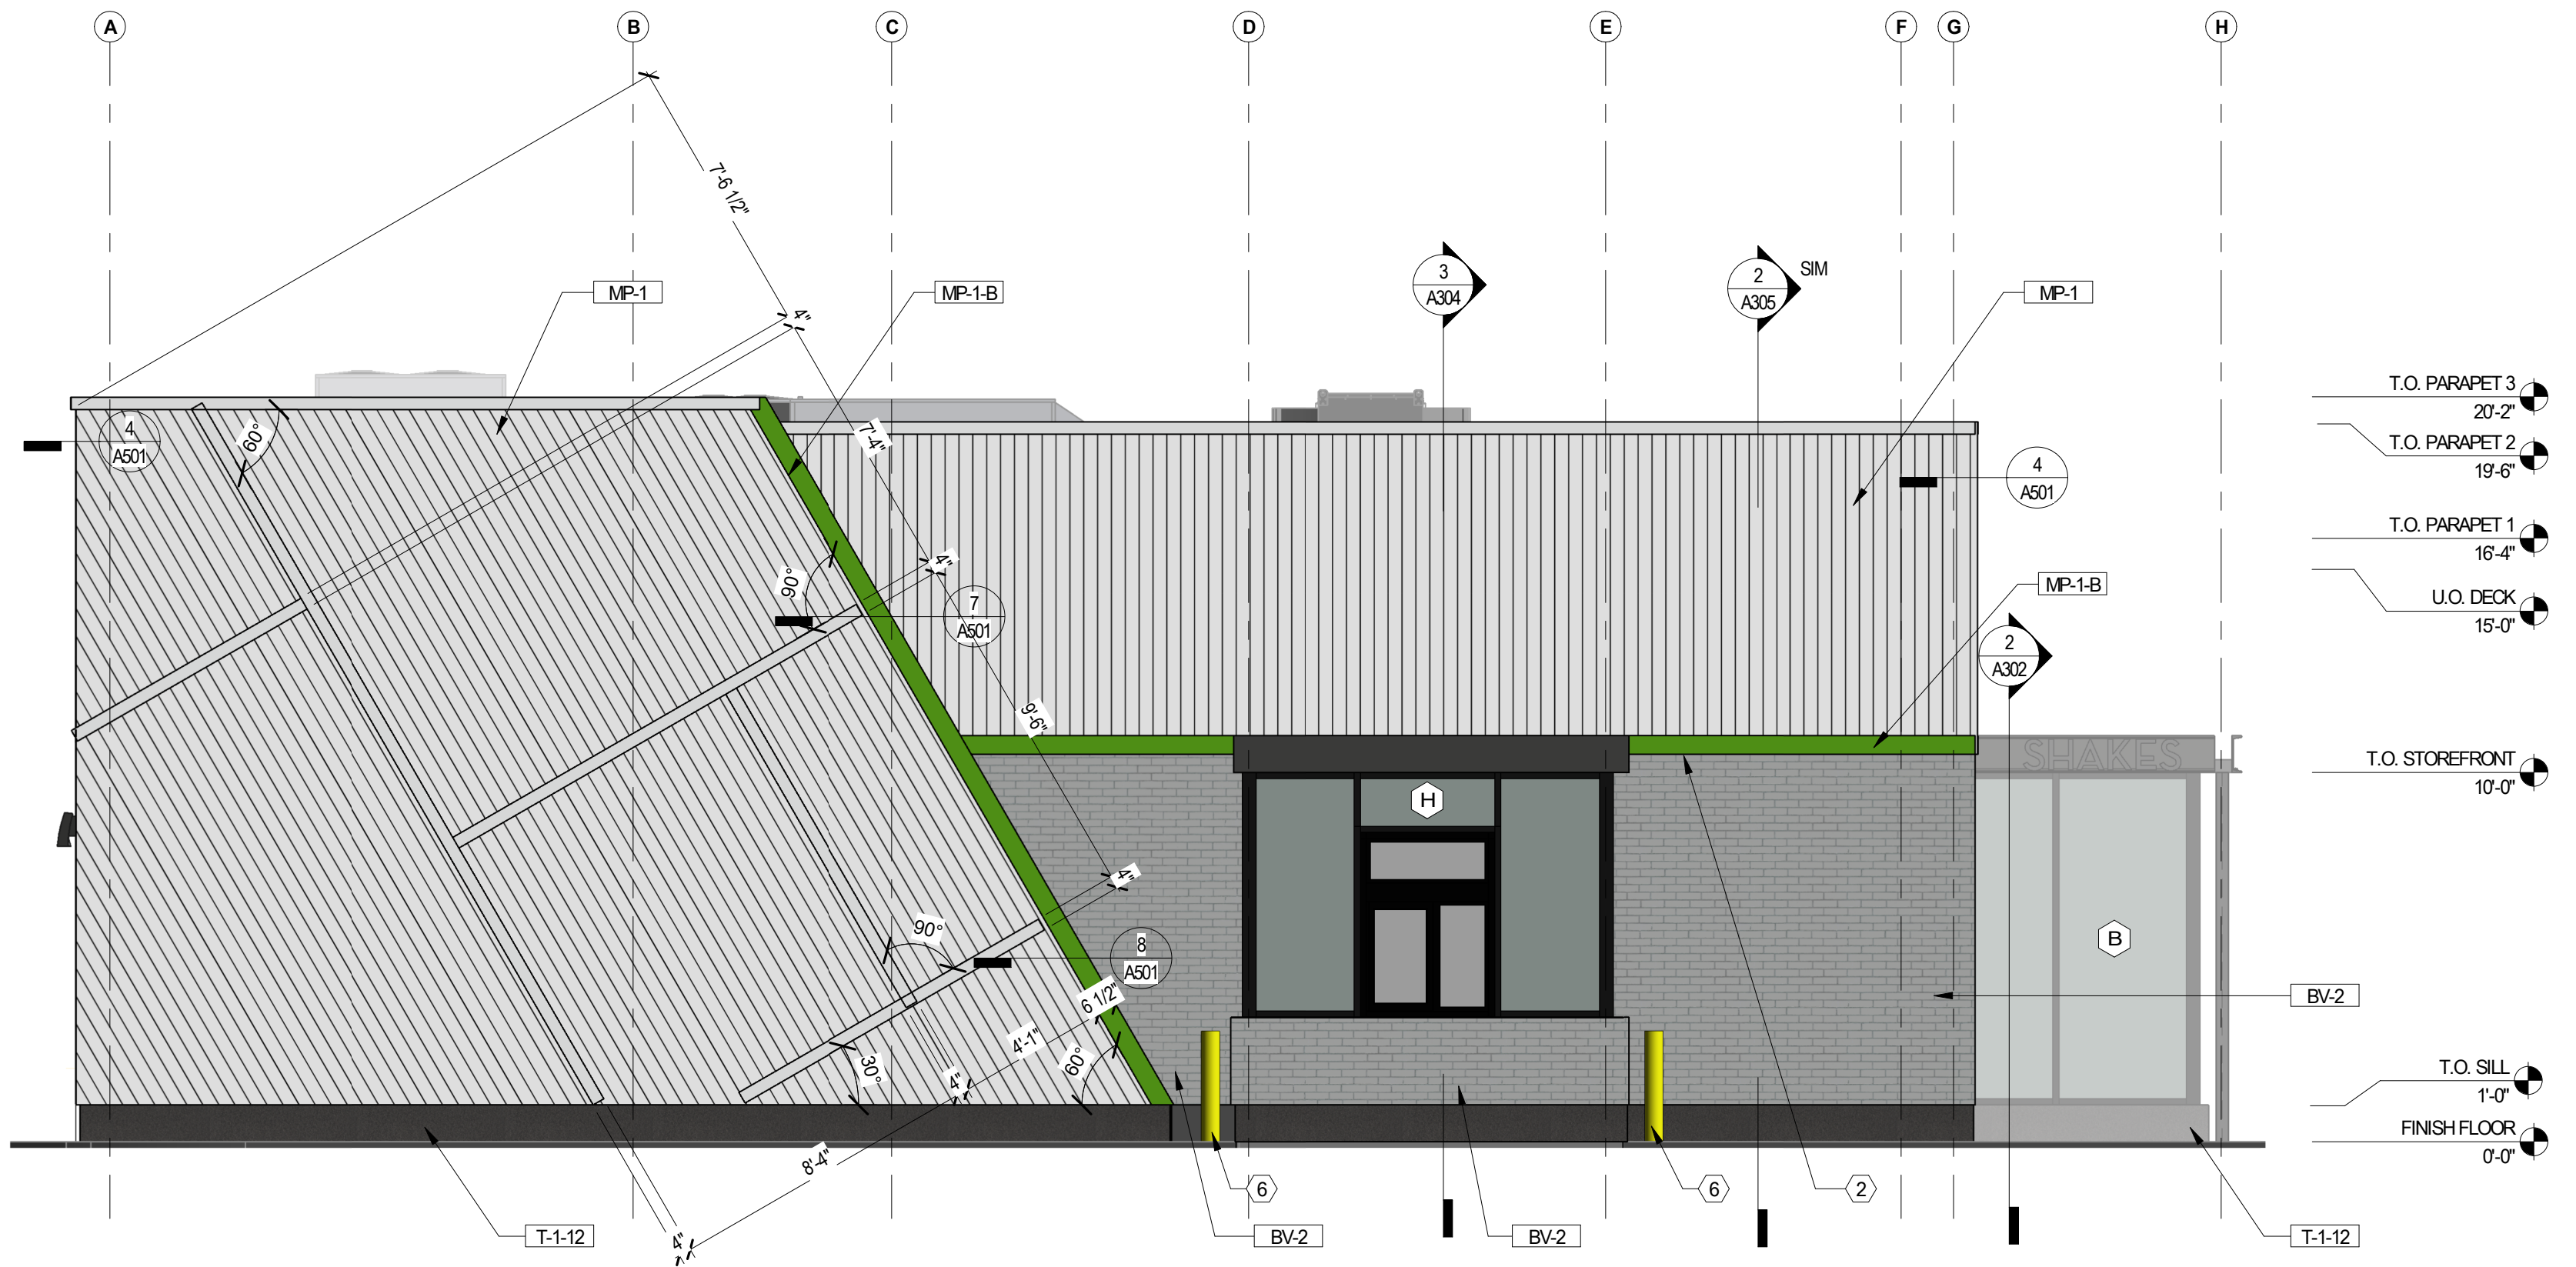


EXTERIOR ELEVATION

SOUTH ELEVATION

1/4" = 1'-0"

2

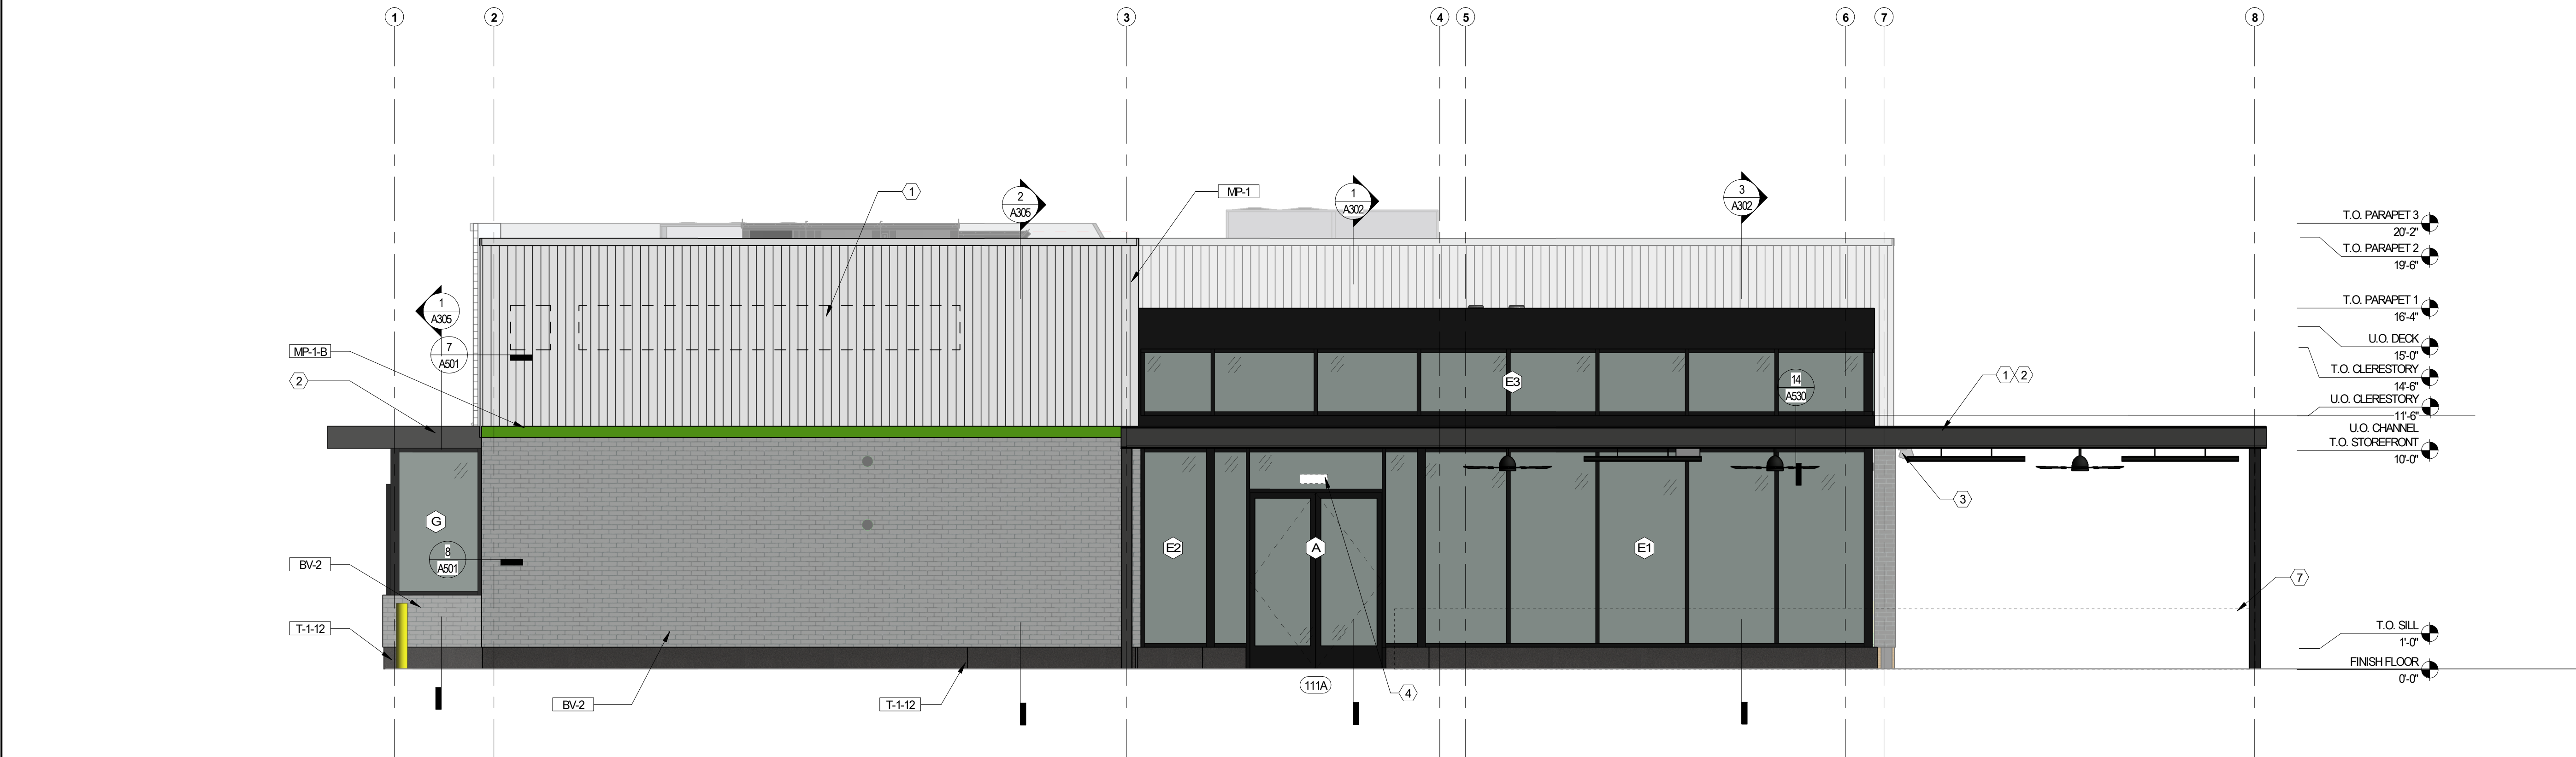

EXTERIOR ELEVATION

EAST ELEVATION

1/4" = 1'-0"

1

KEYNOTES

- SIGNAGE BY OWNERS SIGNAGE CONTRACTOR. GC TO PROVIDE POWER & BLOCKING AS REQUIRED. SIGNAGE WILL BE SUBMITTED UNDER SEPARATE PERMIT.
- EXTERIOR OPEN CANOPY PAINTED P-4
- SURFACE MOUNTED SPEAKERS. REFER TO REFLECTED CEILING PLAN AND MEPP FOR MORE INFORMATION. SPEAKER COLOR TO BE BLACK.
- WHITE VINYL ADDRESS SIGN APPLIED TO THE INTERIOR FACE OF TRANSOM WINDOW. SIGNAGE BY OWNERS SIGNAGE CONTRACTOR AND WILL BE SUBMITTED UNDER SEPARATE PERMIT.
- APPROXIMATE LOCATION OF RTI AND CO2 FILL BOXES. REFER TO A100 AND K-SHEETS FOR MORE INFORMATION. COORDINATE FINAL LOCATION WITH OWNERS, VENDOR AND SHAKE SHACK.
- BOLLARDS. REFER TO CIVIL.
- PATIO RAILING. REFER TO AS102

GENERAL NOTES

- A. ALL TARGET ELEVATIONS ARE TAKEN IN RELATION TO PROJECT -1.0'-0".
- B. GC TO COORDINATE ALL EXTERIOR SECURITY CAMERA LOCATIONS WITH OWNER.
- C. GC TO COORDINATE ALL UTILITY CONNECTIONS AND METER LOCATIONS WITH MEP & CIVIL DRAWINGS. UTILITIES SHOWN ON ARCHITECT'S EXTERIOR ELEVATIONS ARE FOR REFERENCE ONLY.

Bergmeyer

LA  
BOS  
51 Sheep St.  
Brooklyn, MA 02210  
617.542.1025

www.bergmeyer.com

CONSULTANTS:

SEA/ SIGNATURE:

NO. BY DATE DESCRIPTION

SHAKE SHACK

SHAKE SHACK - LEE'S SUMMIT MO

2051 NW LOMENSTEIN DRIVE  
LEE'S SUMMIT, MISSOURI 64081  
SHACK #1348

PERMIT/BID SET

COLORED EXTERIOR ELEVATIONS

DRAWN BY: Author

CHECKED BY: Checker

JOB NO: 2008.00

A803