



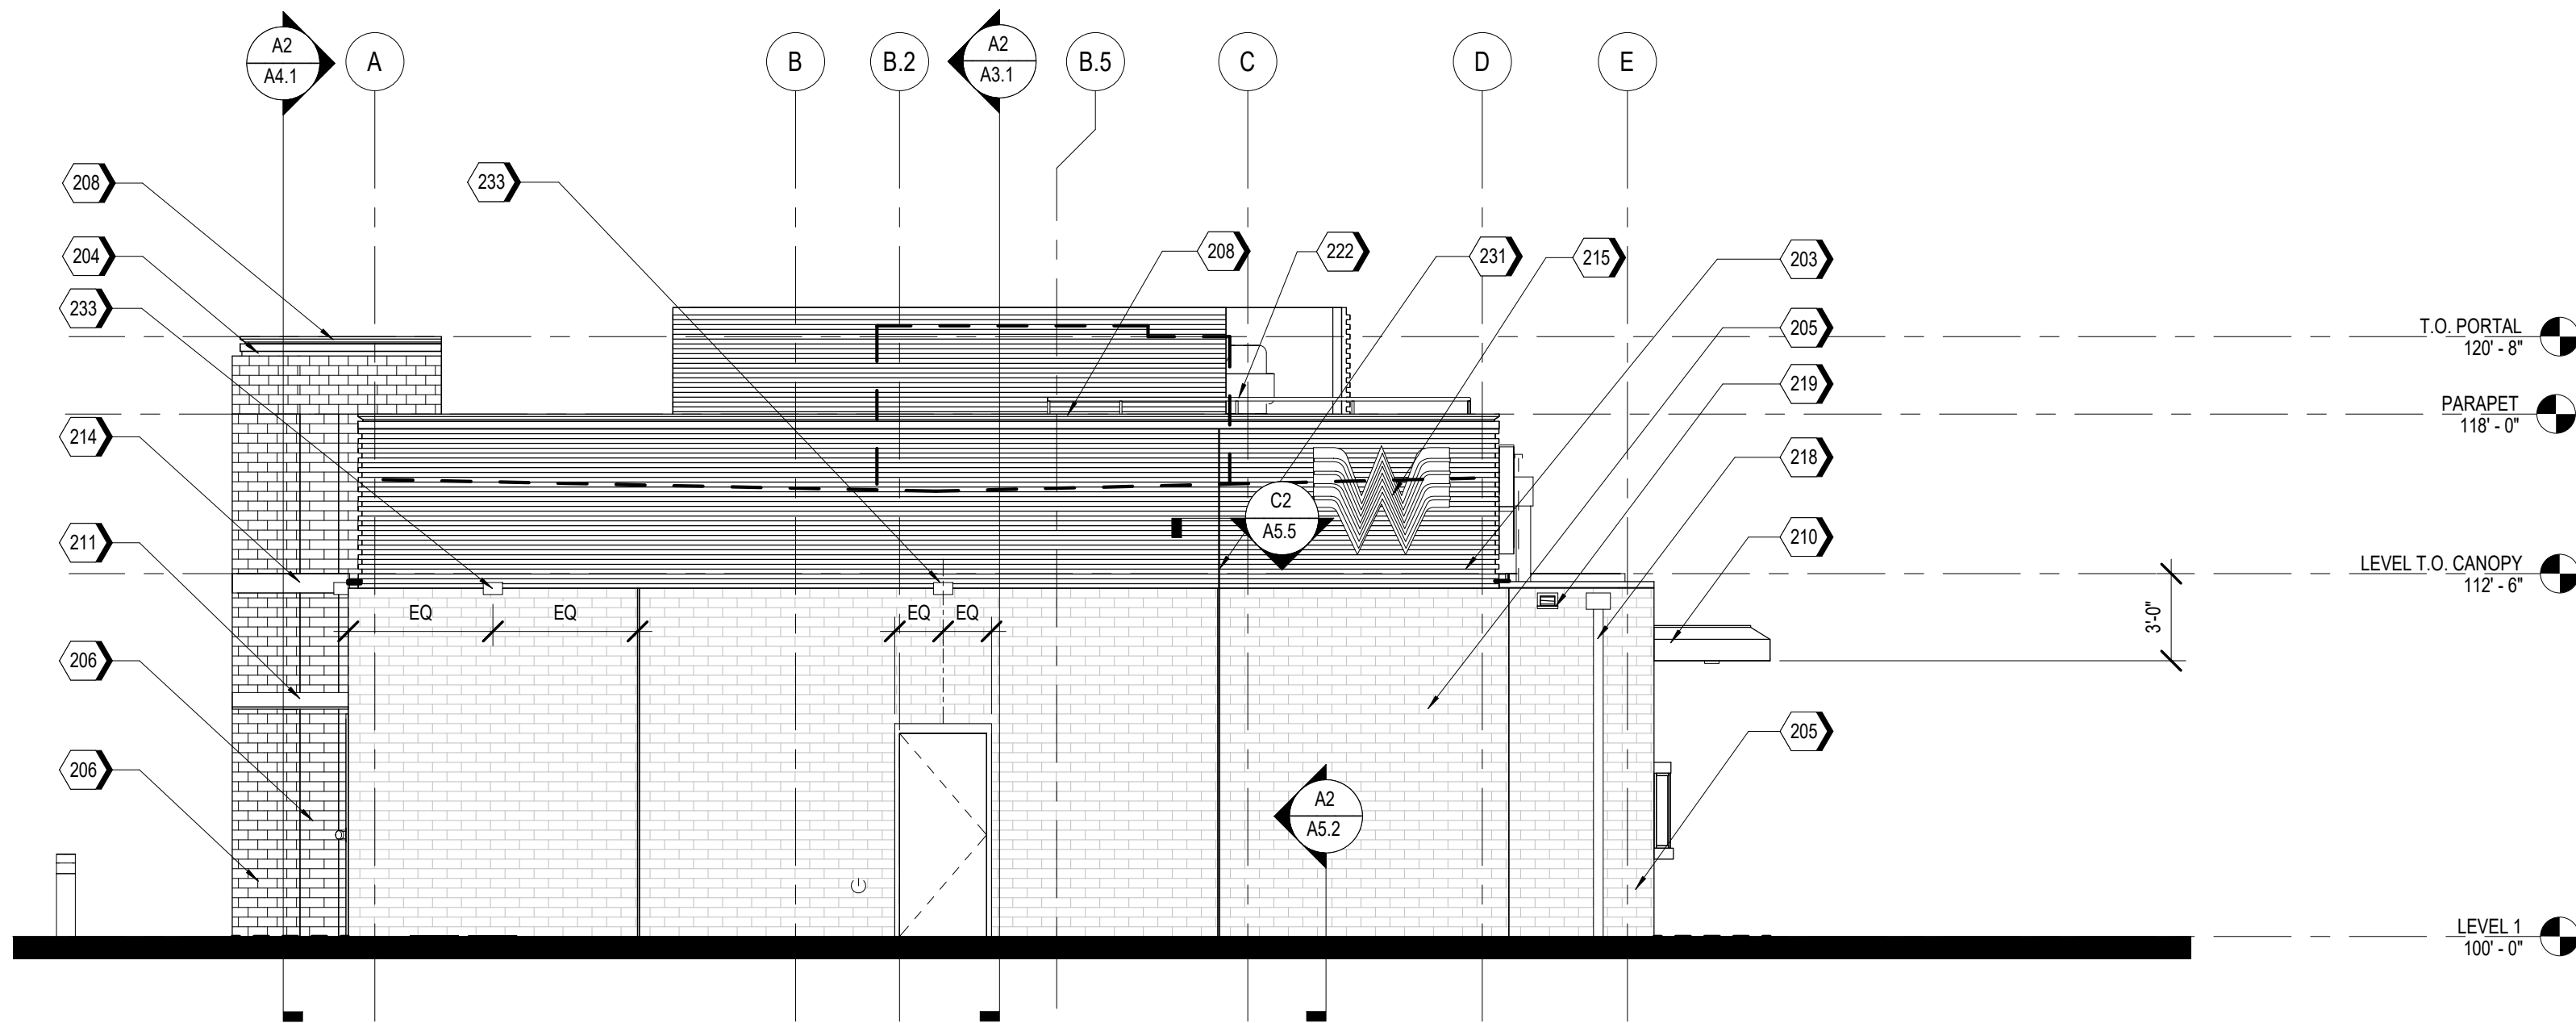

A2 NORTH ELEVATION
3/16" = 1'-0"

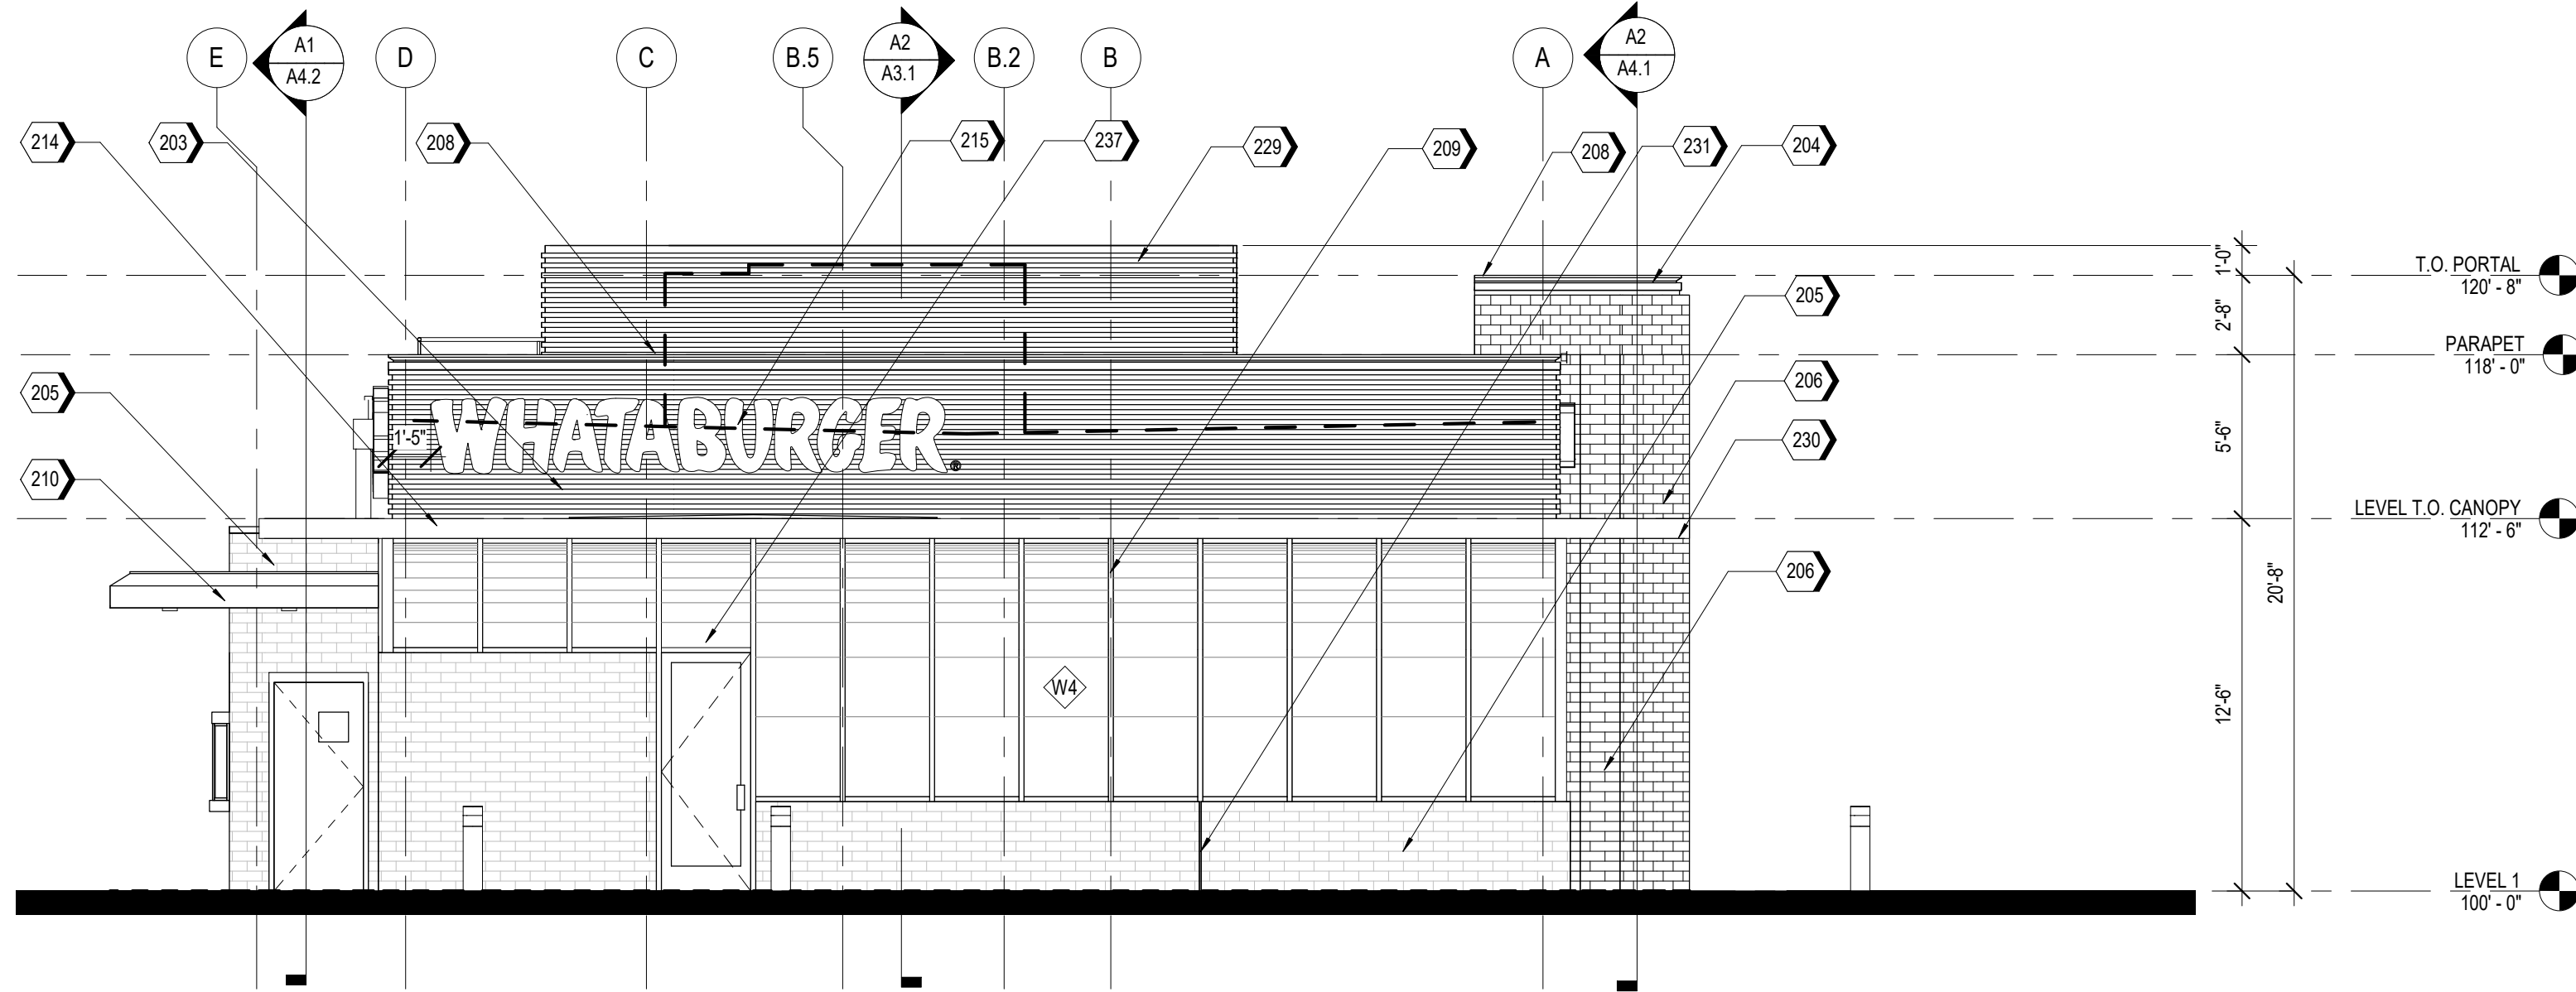

A1 SOUTH ELEVATION
3/16" = 1'-0"


KEYNOTES

KEYNOTE LEGEND

203	MP-01
204	MP-02
205	BR-01
206	BR-02
208	MC-01
209	SS-01
210	DRIVE-THRU CANOPY, PAINT PT-5
211	ENTRY PORTAL CANOPY, PAINT PT-5
214	SUN SHADE CANOPY, SEE A6.8
215	ILLUMINATED SIGNAGE BY OTHERS; VERIFY ANCHORAGE AND ELECTRICAL REQUIREMENTS
218	CONDUCTOR HEAD AND DOWNSPOUT, PAINT PT-5
219	OVERFLOW SCUPPER
222	42" TALL FACE MOUNT GUARDRAIL BY SAFETY RAIL COMPANY, OR EQUAL, INSTALLED PER MANUFACTURER INSTRUCTIONS. PAINTED TO MATCH EQUIPMENT SCREEN.
229	MP-03(WHEN APPLICABLE)
230	LED FLEXIBLE LINEAR LIGHT STRIP FOR CONTINUOUS CONSISTANT COLOR. BASIS OF DESIGN: DURATAPE 120V IP65 ALL ENVIRONMENT
231	3/4" CONTROL JOINT
233	EXTERIOR LIGHT FIXTURE, RE: ELECTRICAL
237	PROVIDE 4" HIGH ADDRESS LETTERS WITH .5" STROKE WIDTH

CODE TO EXTERIOR MATERIALS

GL-01	VISION GLASS BASIS OF DESIGN: VIRACON VUE1-30 SHADING COEFFICIENT (SC): .20 EXTERIOR REFLECTION: 19% SOLAR HEAT GAIN COEFFICIENT (SHGC): .18
GL-02	GRADIENT FRITTED GLASS BASIS OF DESIGN: VIRACON 1/2" SPACER-BLACK 1/4" CLEAR HS SCREEN #2387 #3
GL-03	OPAQUE FRITTED GLASS BASIS OF DESIGN: VIRACON V348
SS-01	STOREFRONT SYSTEM BASIS OF DESIGN: OLDCASTLE STYLE: FG-3000 FINISH: PPG DURANAR XL UC51131XL SILVER
MP-01	METAL PANEL MANUFACTURER: KINGSPAN STYLE: MATRIX MX 1.0 ALUMINUM 0.05" COLOR: CHAMPAGNE GOLD
MP-02	PREFINISHED METAL FLASHING 0.050" THICK COLOR: CHAMPAGNE GOLD TO MATCH MP-01
MP-03	PERFORATED METAL PANEL MANUFACTURER: KINGSPAN STYLE: MATRIX MX 1.0 ALUMINUM 0.05" COLOR: CHAMPAGNE GOLD
BR-01	BRICK MANUFACTURER: ACME STYLE: UTILITY SIZE: 4 X 4 X 12 COLOR: LIGHT BROWN
BR-02	BRICK MANUFACTURER: ACME STYLE: ECONOMY SIZE: 4 X 4 X 8 COLOR: LIMESTONE
MC-01	METAL COPING MANUFACTURER: OMG STYLE: SHADOWLINE COPING COLOR: CHAMPAGNE TO MATCH MP-01
PT-5	PAINT BASIS OF DESIGN: MANUFACTURER: SHERWIN WILLIAMS STYLE: SW 6277 SPECIAL GRAY SHEEN: FLAT
MS-01	METAL SOFFIT MANUFACTURER: BERRIDGE STYLE: HS-S FINISH: PAINT PT-5

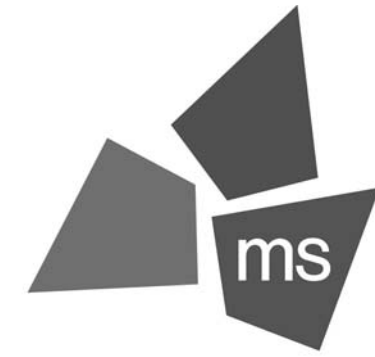

ms consultants, inc.
engineers, architects, planners
2221 Schrock Road
Columbus, Ohio 43229
p 614.898.7100
f 614.898.7570
www.msconsultants.com

WHATABURGER 20-M LEES SUMMIT

1460 NE DOUGLAS ST
LEE'S SU MMIT, MO



NOTICE: THIS ARCHITECTURAL AND ENGINEERING
DRAWING IS GIVEN IN CONFIDENCE AND SHALL BE USED
ONLY PURSUANT TO THE AGREEMENT WITH THE
ARCHITECT. NO OTHER USE, DISSEMINATION, OR
DUPLICATION MAY BE MADE WITHOUT PRIOR WRITTEN
CONSENT OF THE ARCHITECT. ALL COMMON LAW RIGHTS
OF COPYRIGHT AND OTHERWISE ARE HEREBY
SPECIFICALLY RESERVED.



04/22/19
PROFESSIONAL OF RECORD:
CHARLES MICHAEL BUSCH No. 2019022528
EXP. DATE: 12/31/21

REV	DESCRIPTION	DATE
1	REV-1 Plan Review	1/27/21

Project No.: 40497-01

Client Project No.:

Drawing Title:

EXTERIOR ELEVATIONS

Date: 12/21/20

Phase: BID/PERMIT

Designed: --

Drawing No.:

Drawn: RDM

Checked: CMB

A2.1