


WEST ELEVATION

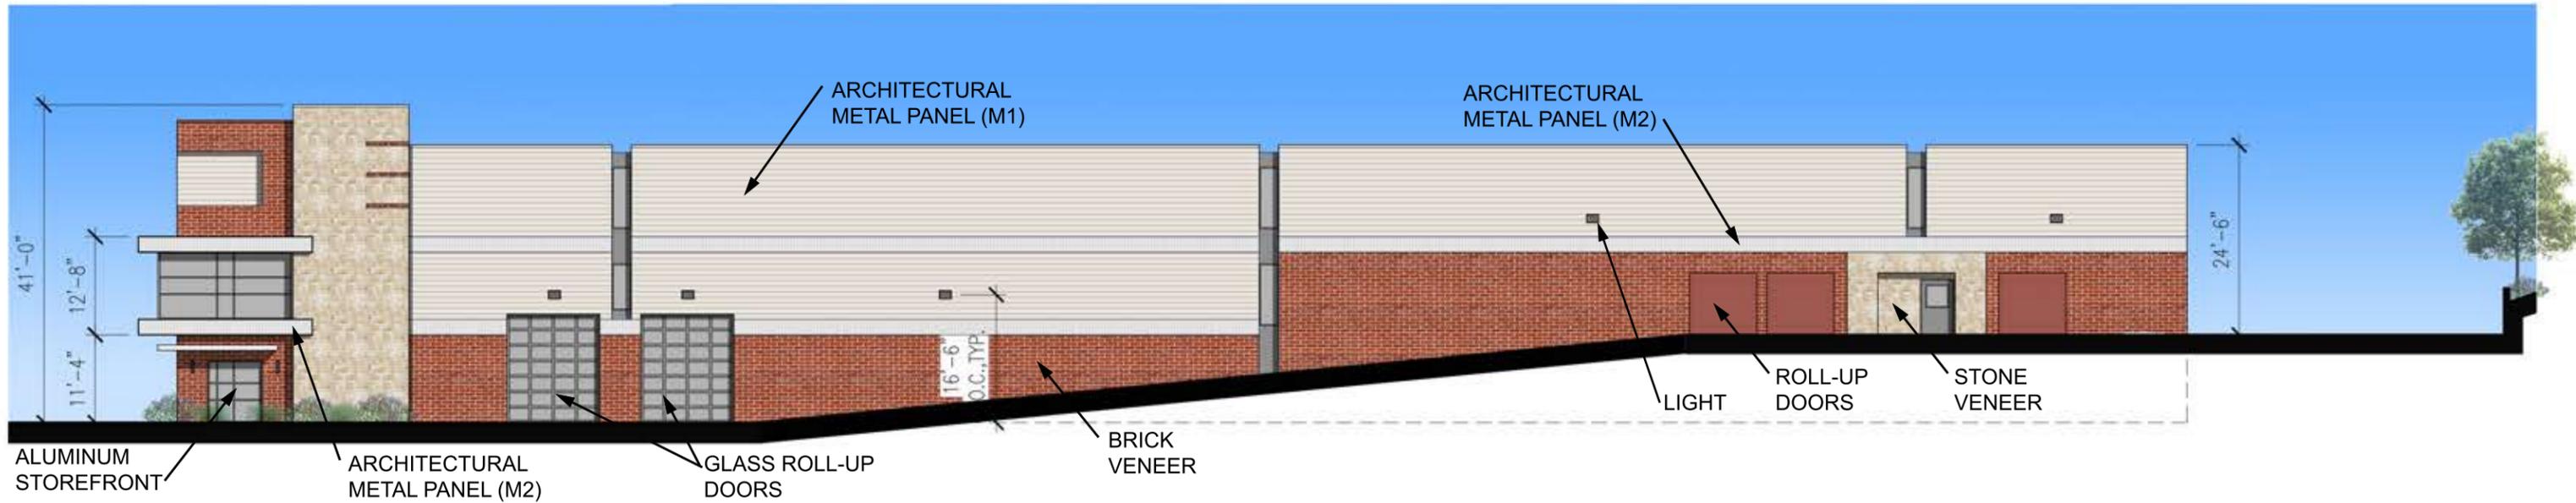

SOUTH ELEVATION

EXTERIOR ELEVATIONS

SCALE: 1" = 20'-0" 02.19.2021



LAKWOOD STORAGE

LEE SUMMIT, MISSOURI

THIS DOCUMENT IS NOT FOR REGULATORY APPROVAL, PERMITTING, OR CONSTRUCTION.

JEFFREY S. DALLENBACH, AIA
MO REGISTRATION NO. A-2020036988

CONCEPTUAL SITE PLAN HAS BEEN DEVELOPED WITHOUT SURVEY, SETBACK, EASEMENT, OR CIVIL ENGINEERING INFORMATION.

DALLENBACH·COLE
ARCHITECTURE

12035 COLWICK
SAN ANTONIO, TX 78216
WWW.DALLENBACHCOLE.COM
P 210.493.2234