


EAST ELEVATION



NORTH ELEVATION

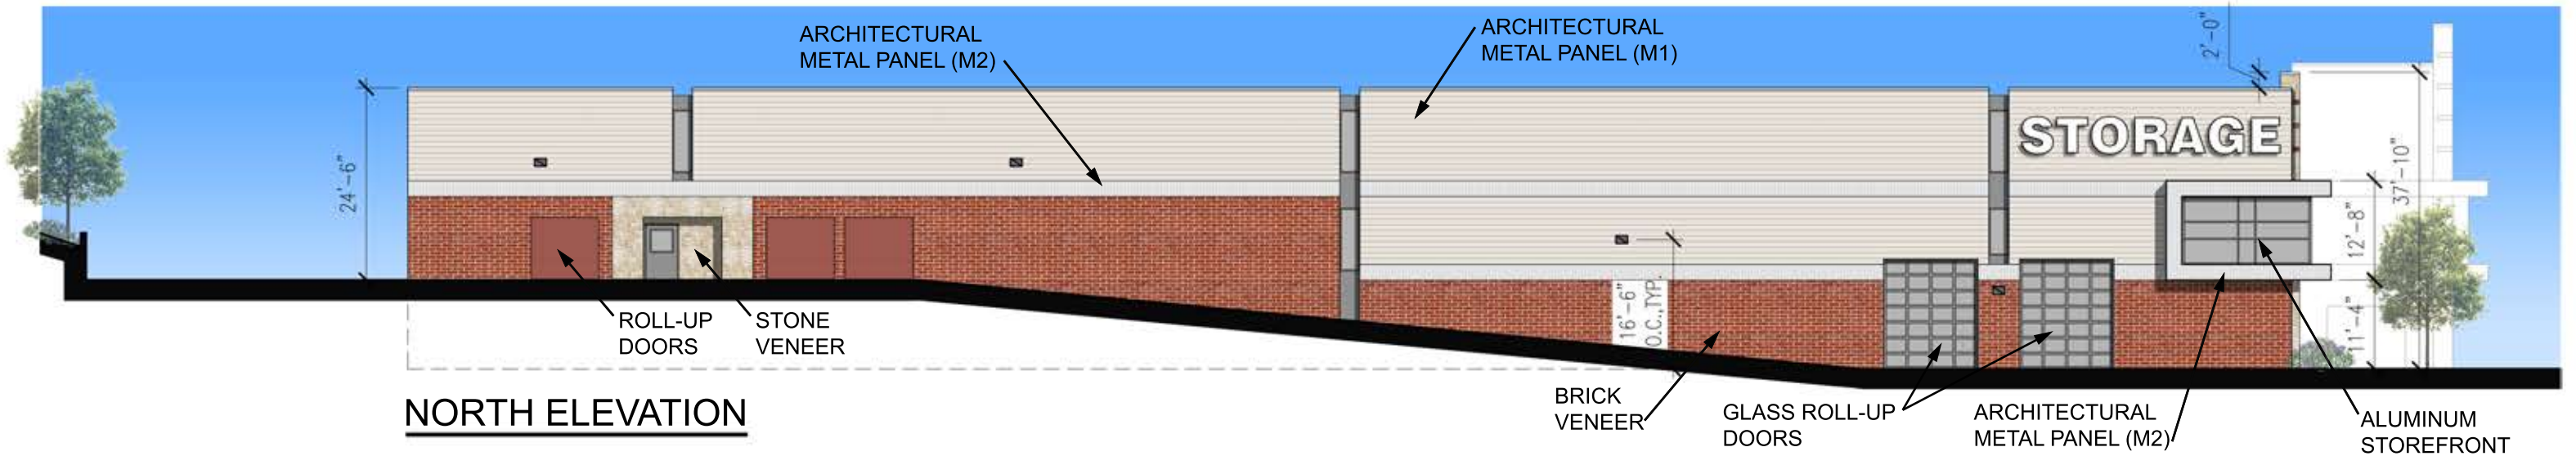

NORTH ELEVATION

EXTERIOR ELEVATIONS

SCALE: 1" = 20'-0" 02.19.2021



LAKEWOOD STORAGE

LEE SUMMIT, MISSOURI

THIS DOCUMENT IS NOT FOR REGULATORY
APPROVAL, PERMITTING, OR CONSTRUCTION.

JEFFREY S. DALLENBACH, AIA
MO REGISTRATION NO. A-2020036988

CONCEPTUAL SITE PLAN HAS BEEN
DEVELOPED WITHOUT SURVEY, SETBACK,
EASEMENT, OR CIVIL ENGINEERING
INFORMATION.

DALLENBACH·COLE
ARCHITECTURE

12035 COLWICK
SAN ANTONIO, TX 78216
WWW.DALLENBACHCOLE.COM
P 210.493.2234