



EXISTING BUILDING  
17,500 SQ.FT.  
TOTAL: 22,670 SF

NEW  
ADDITION  
AREA  
5,170 SQ. FT.

EXISTING  
/ BUILDING

NEW PROPERTY LINE


SW MCCLELLON DRIVE

NW OLDHAM PARKWAY


TOTAL BUILDING AREA  
22,670 SQ.FT

2021024  
PDP RESUBMITTAL FEB 23, 2021  
(NO REVISIONS TO THIS SHEET)

LEE'S SUMMIT LIBRARY SITE PLAN  
FOR GENERAL REFERENCE ONLY:  
SEE CIVIL AND LANDSCAPE DWGS FOR  
DETAILS

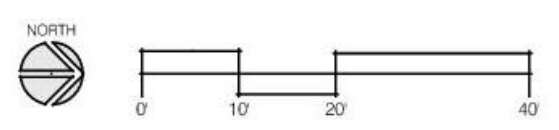




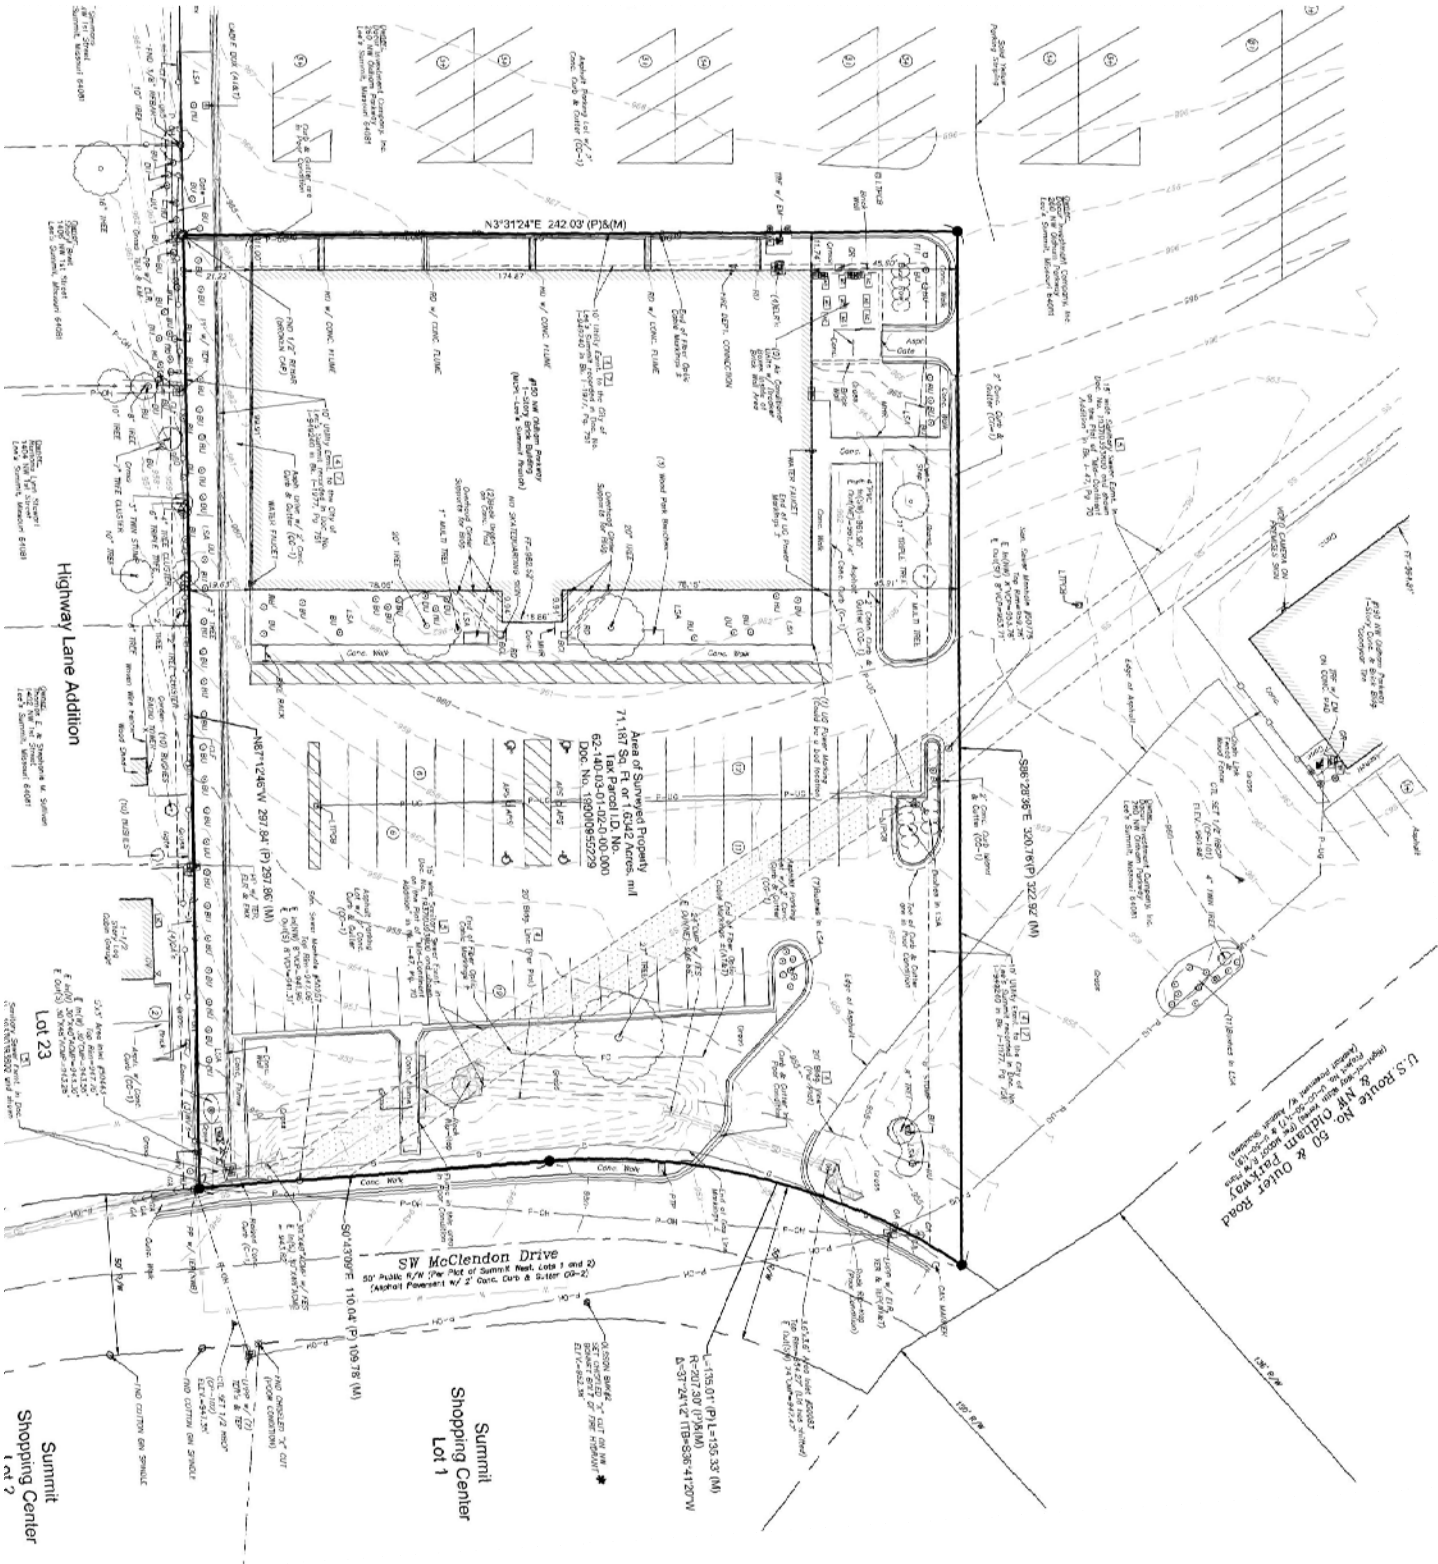

# SURVEY DRAWING

MCPL - LEE'S SUMMIT BRANCH

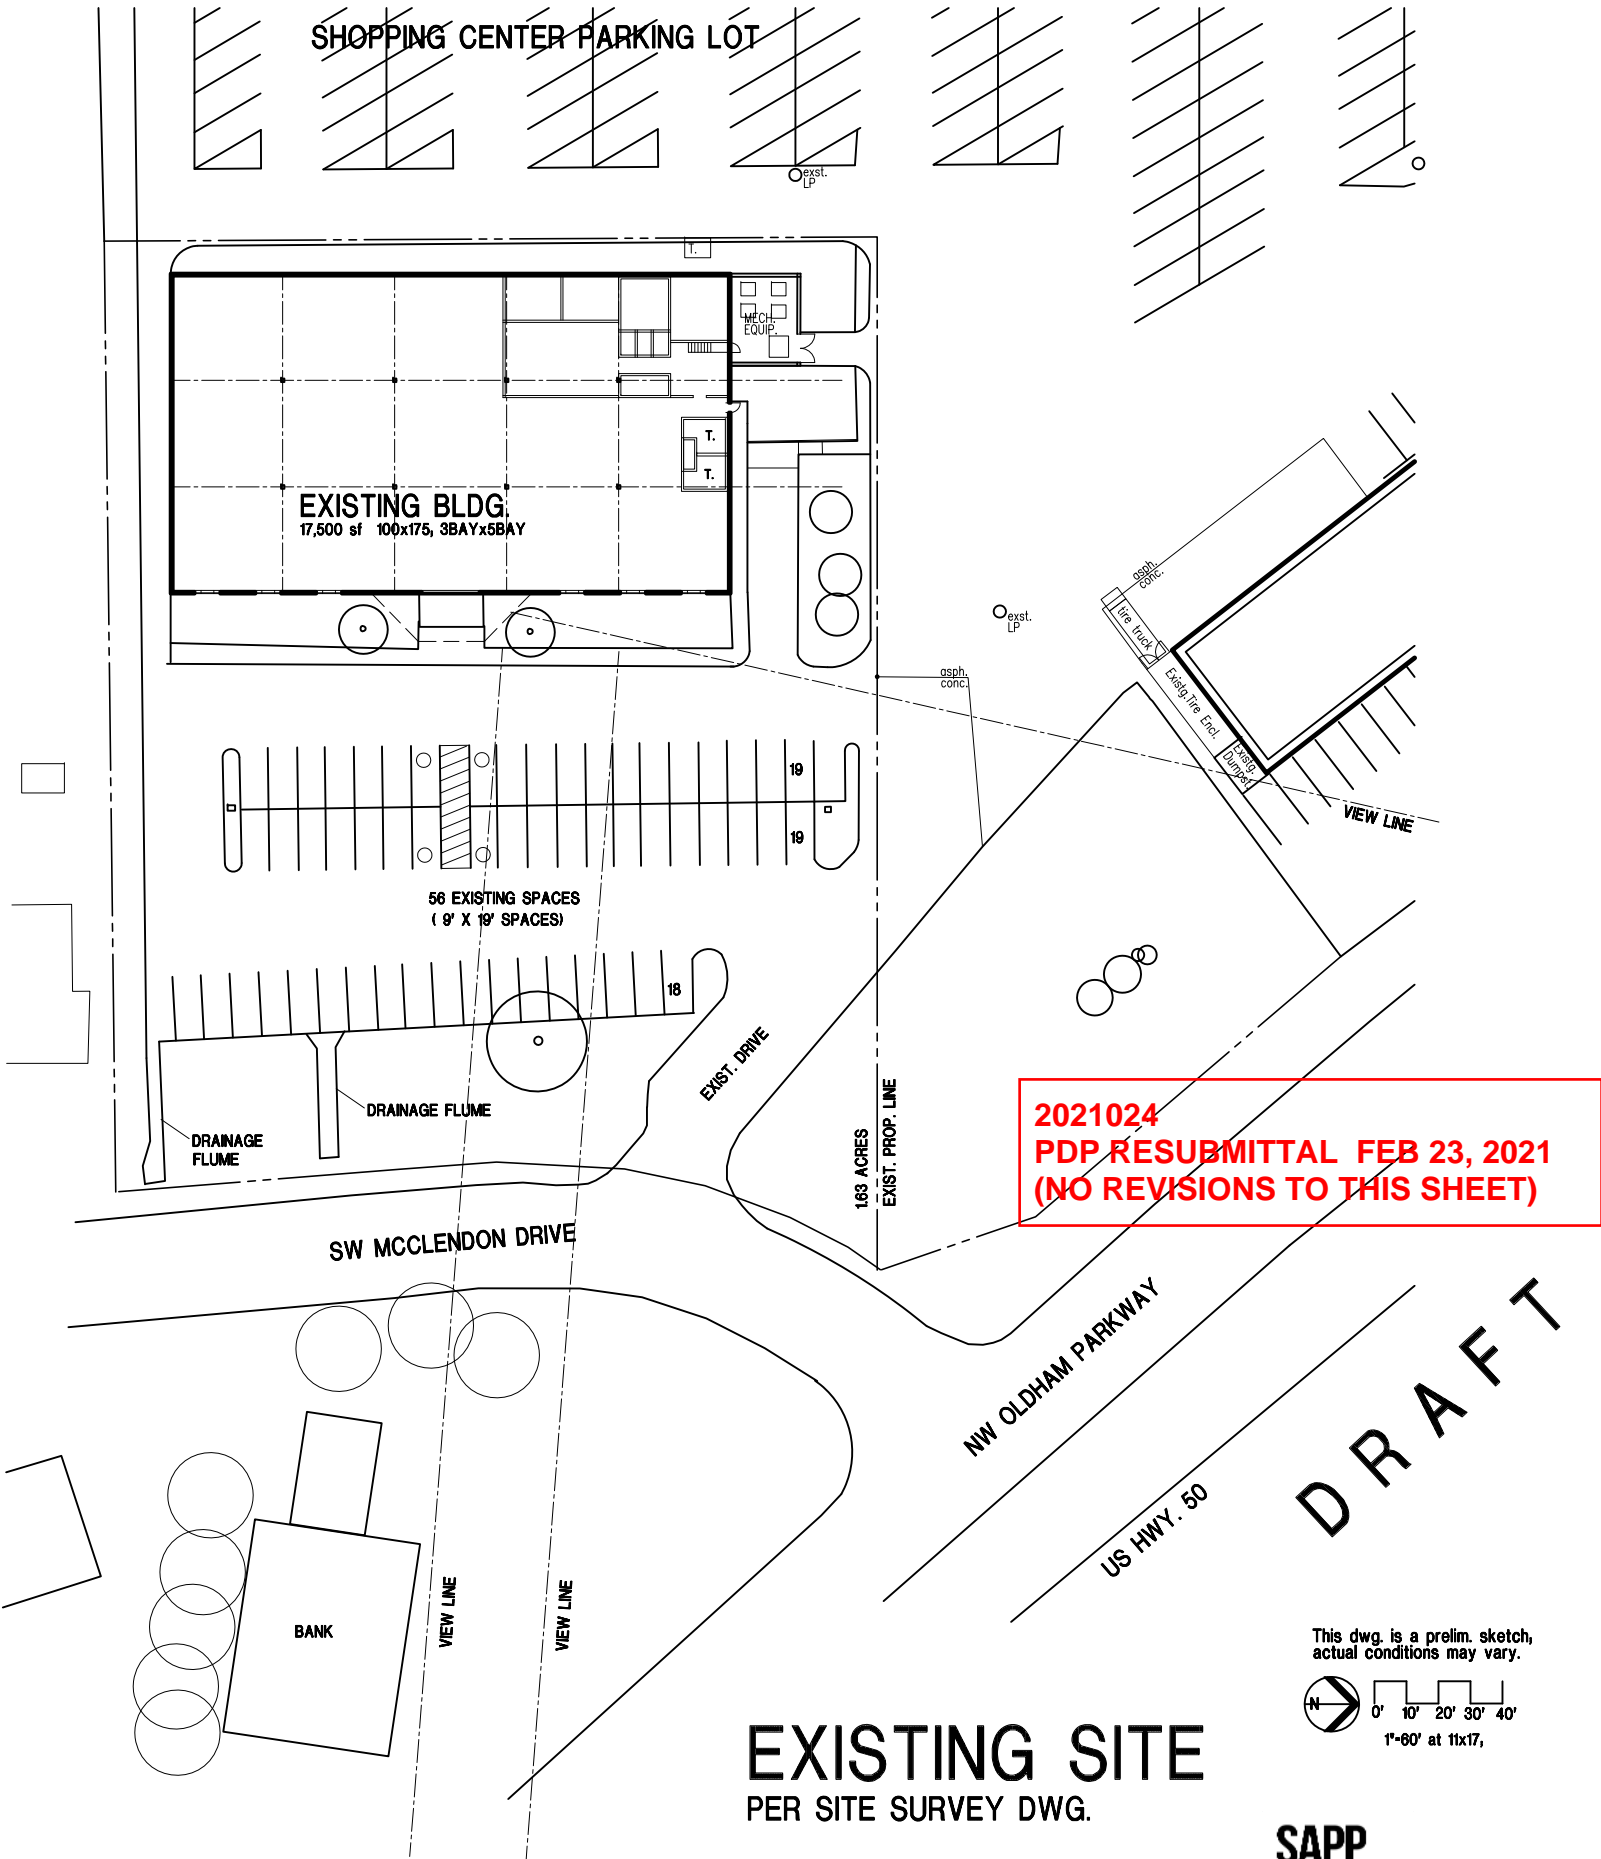

PRELIMINARY SITE PLAN STUDY 08-11-20


EXISTING SITE  
PER SITE SURVEY DWG.

This dwg. is a prelim. sketch, actual conditions may vary.



0' 10' 20' 30' 40'  
1"=60' at 11x17,

**SAPP**  
**DESIGN** **helix**  
ARCHITECTS




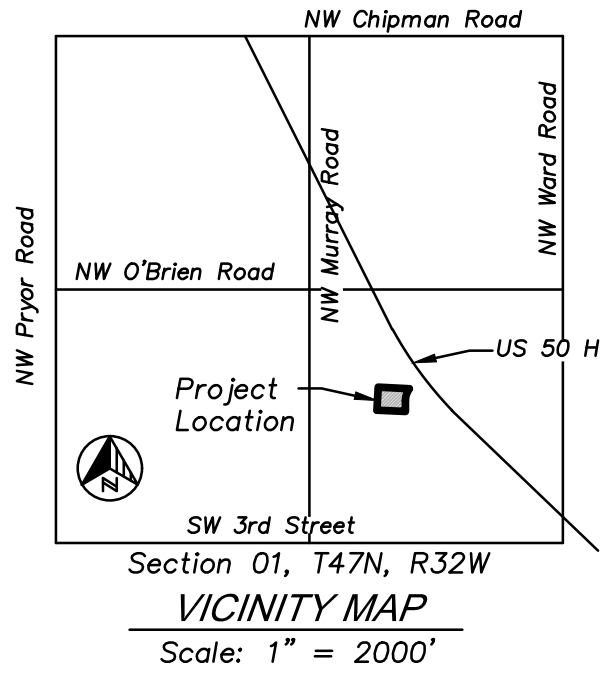

**LEE'S SUMMIT BRANCH  
MCPL PROPOSED PROP. LINE  
CHANGE AND PROPOSED PROP.  
SWAP.  
11-13-20**

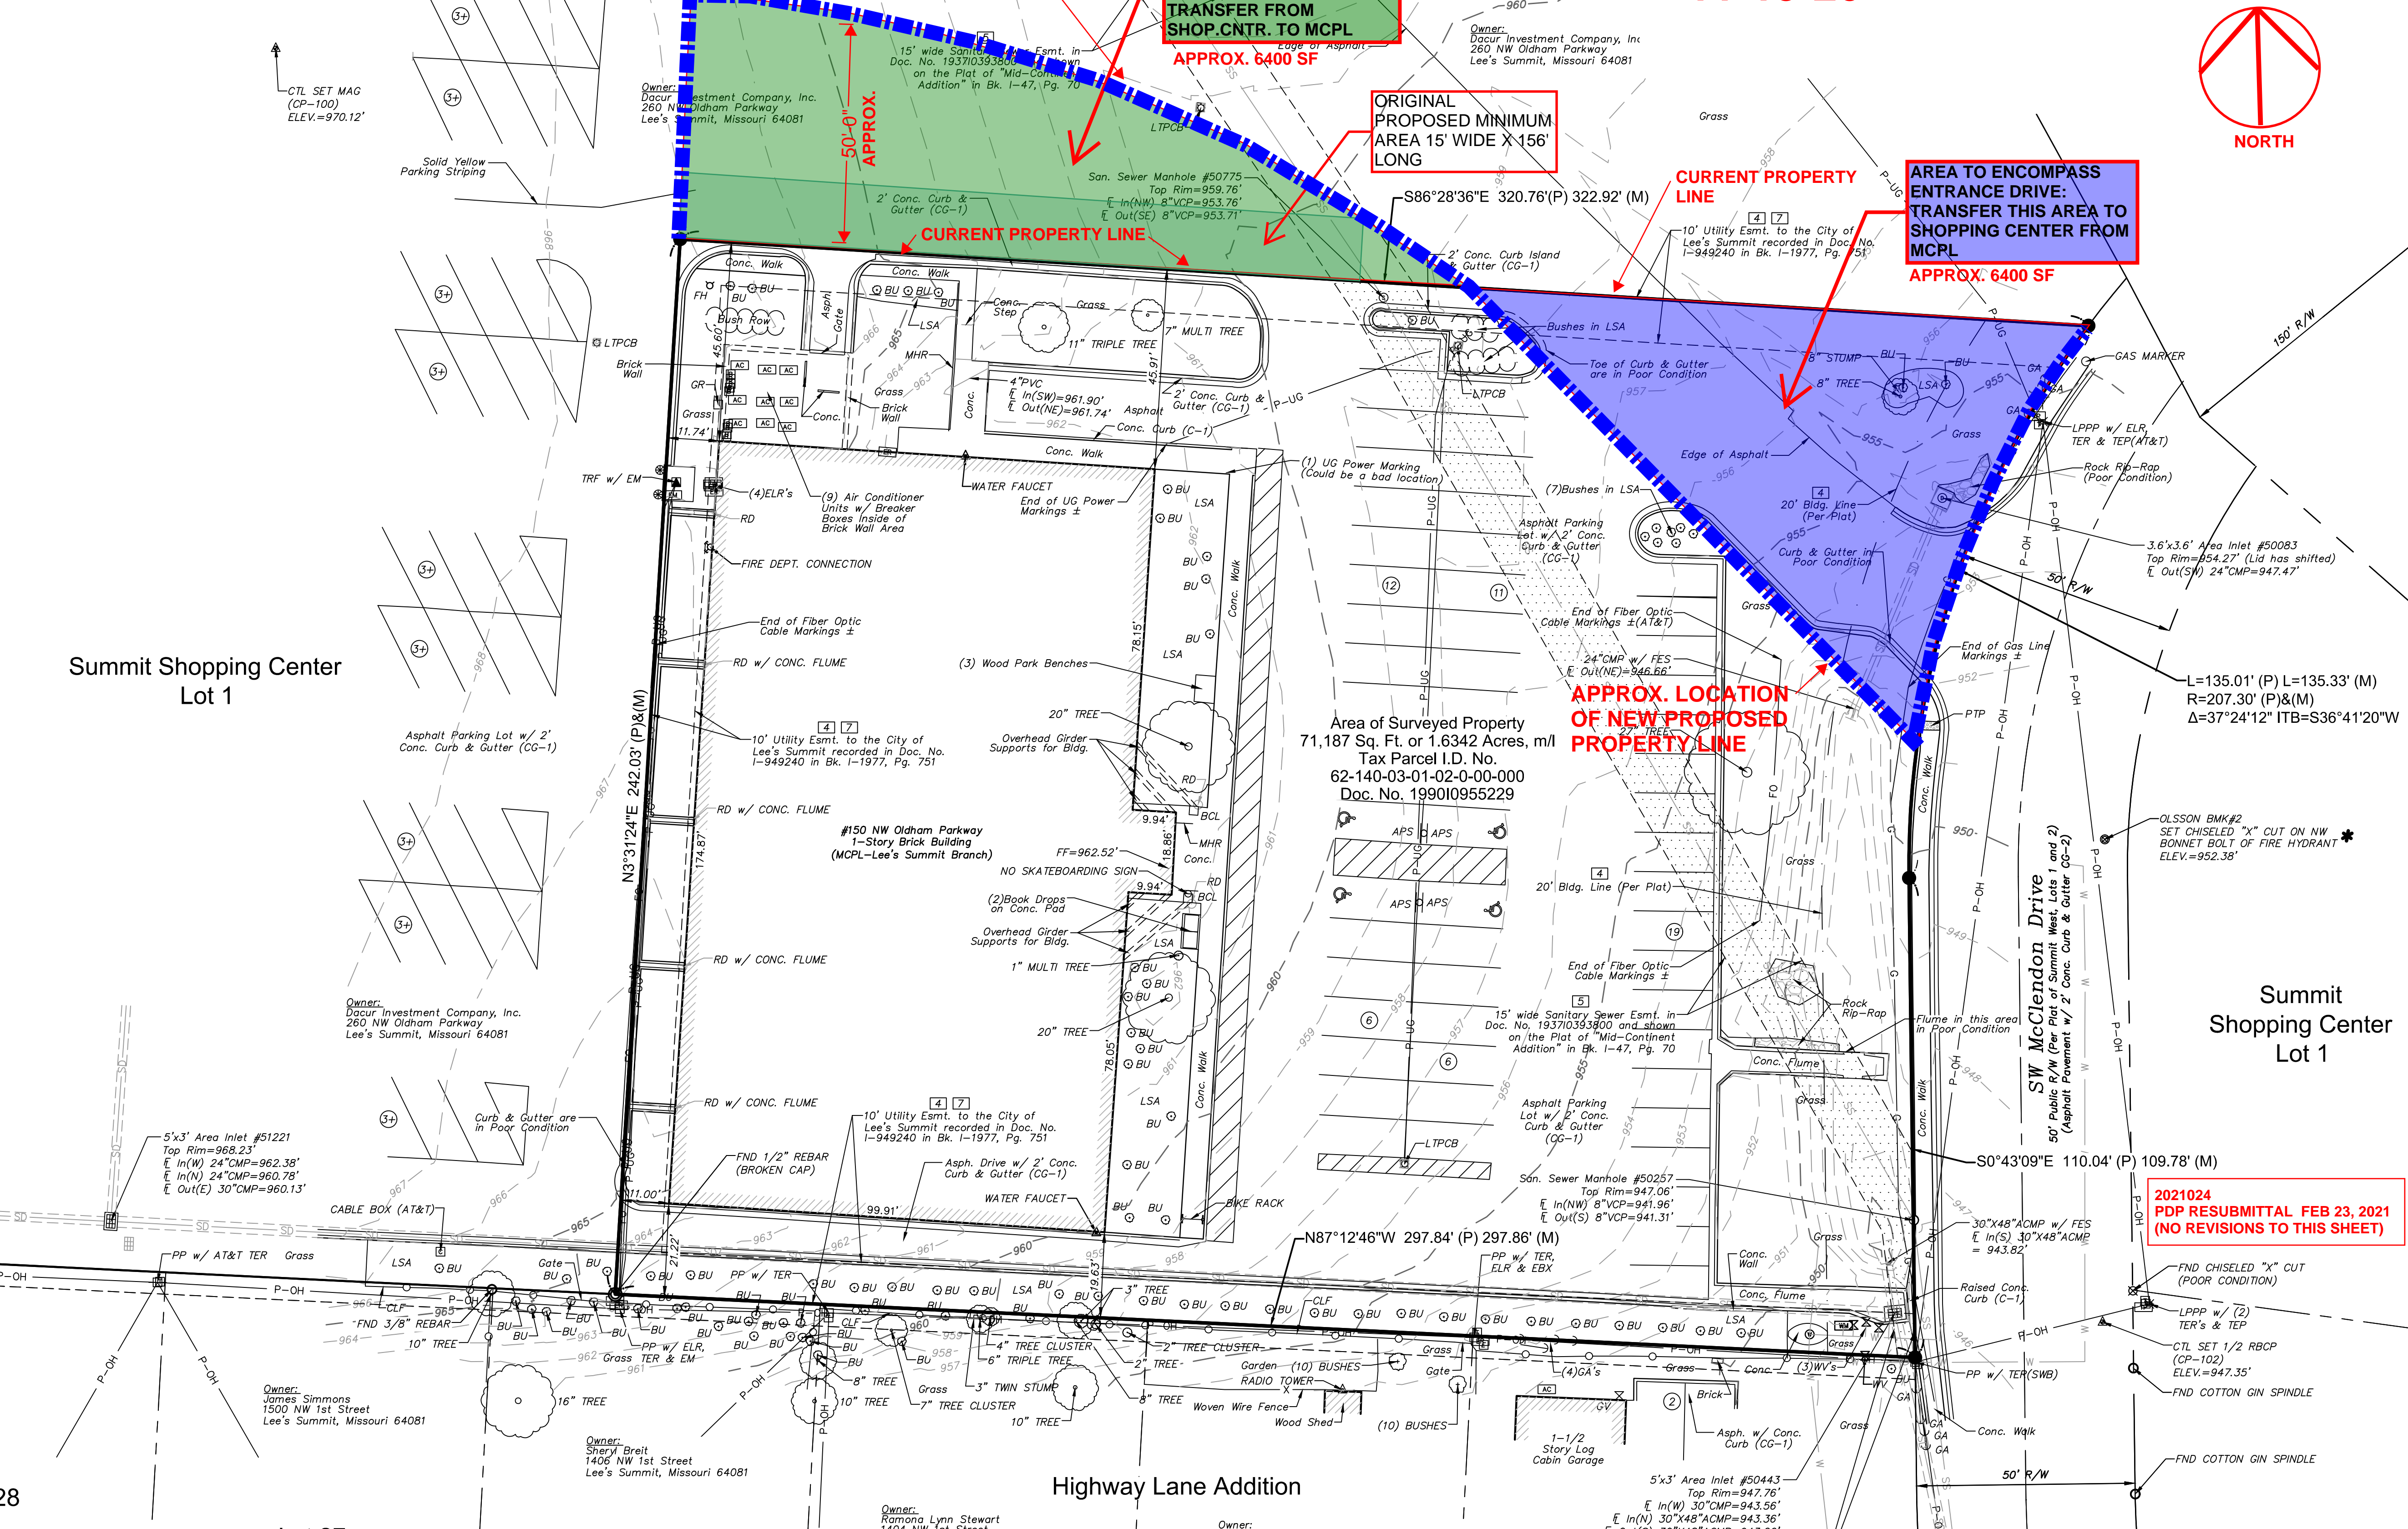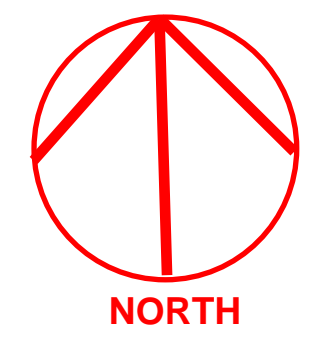



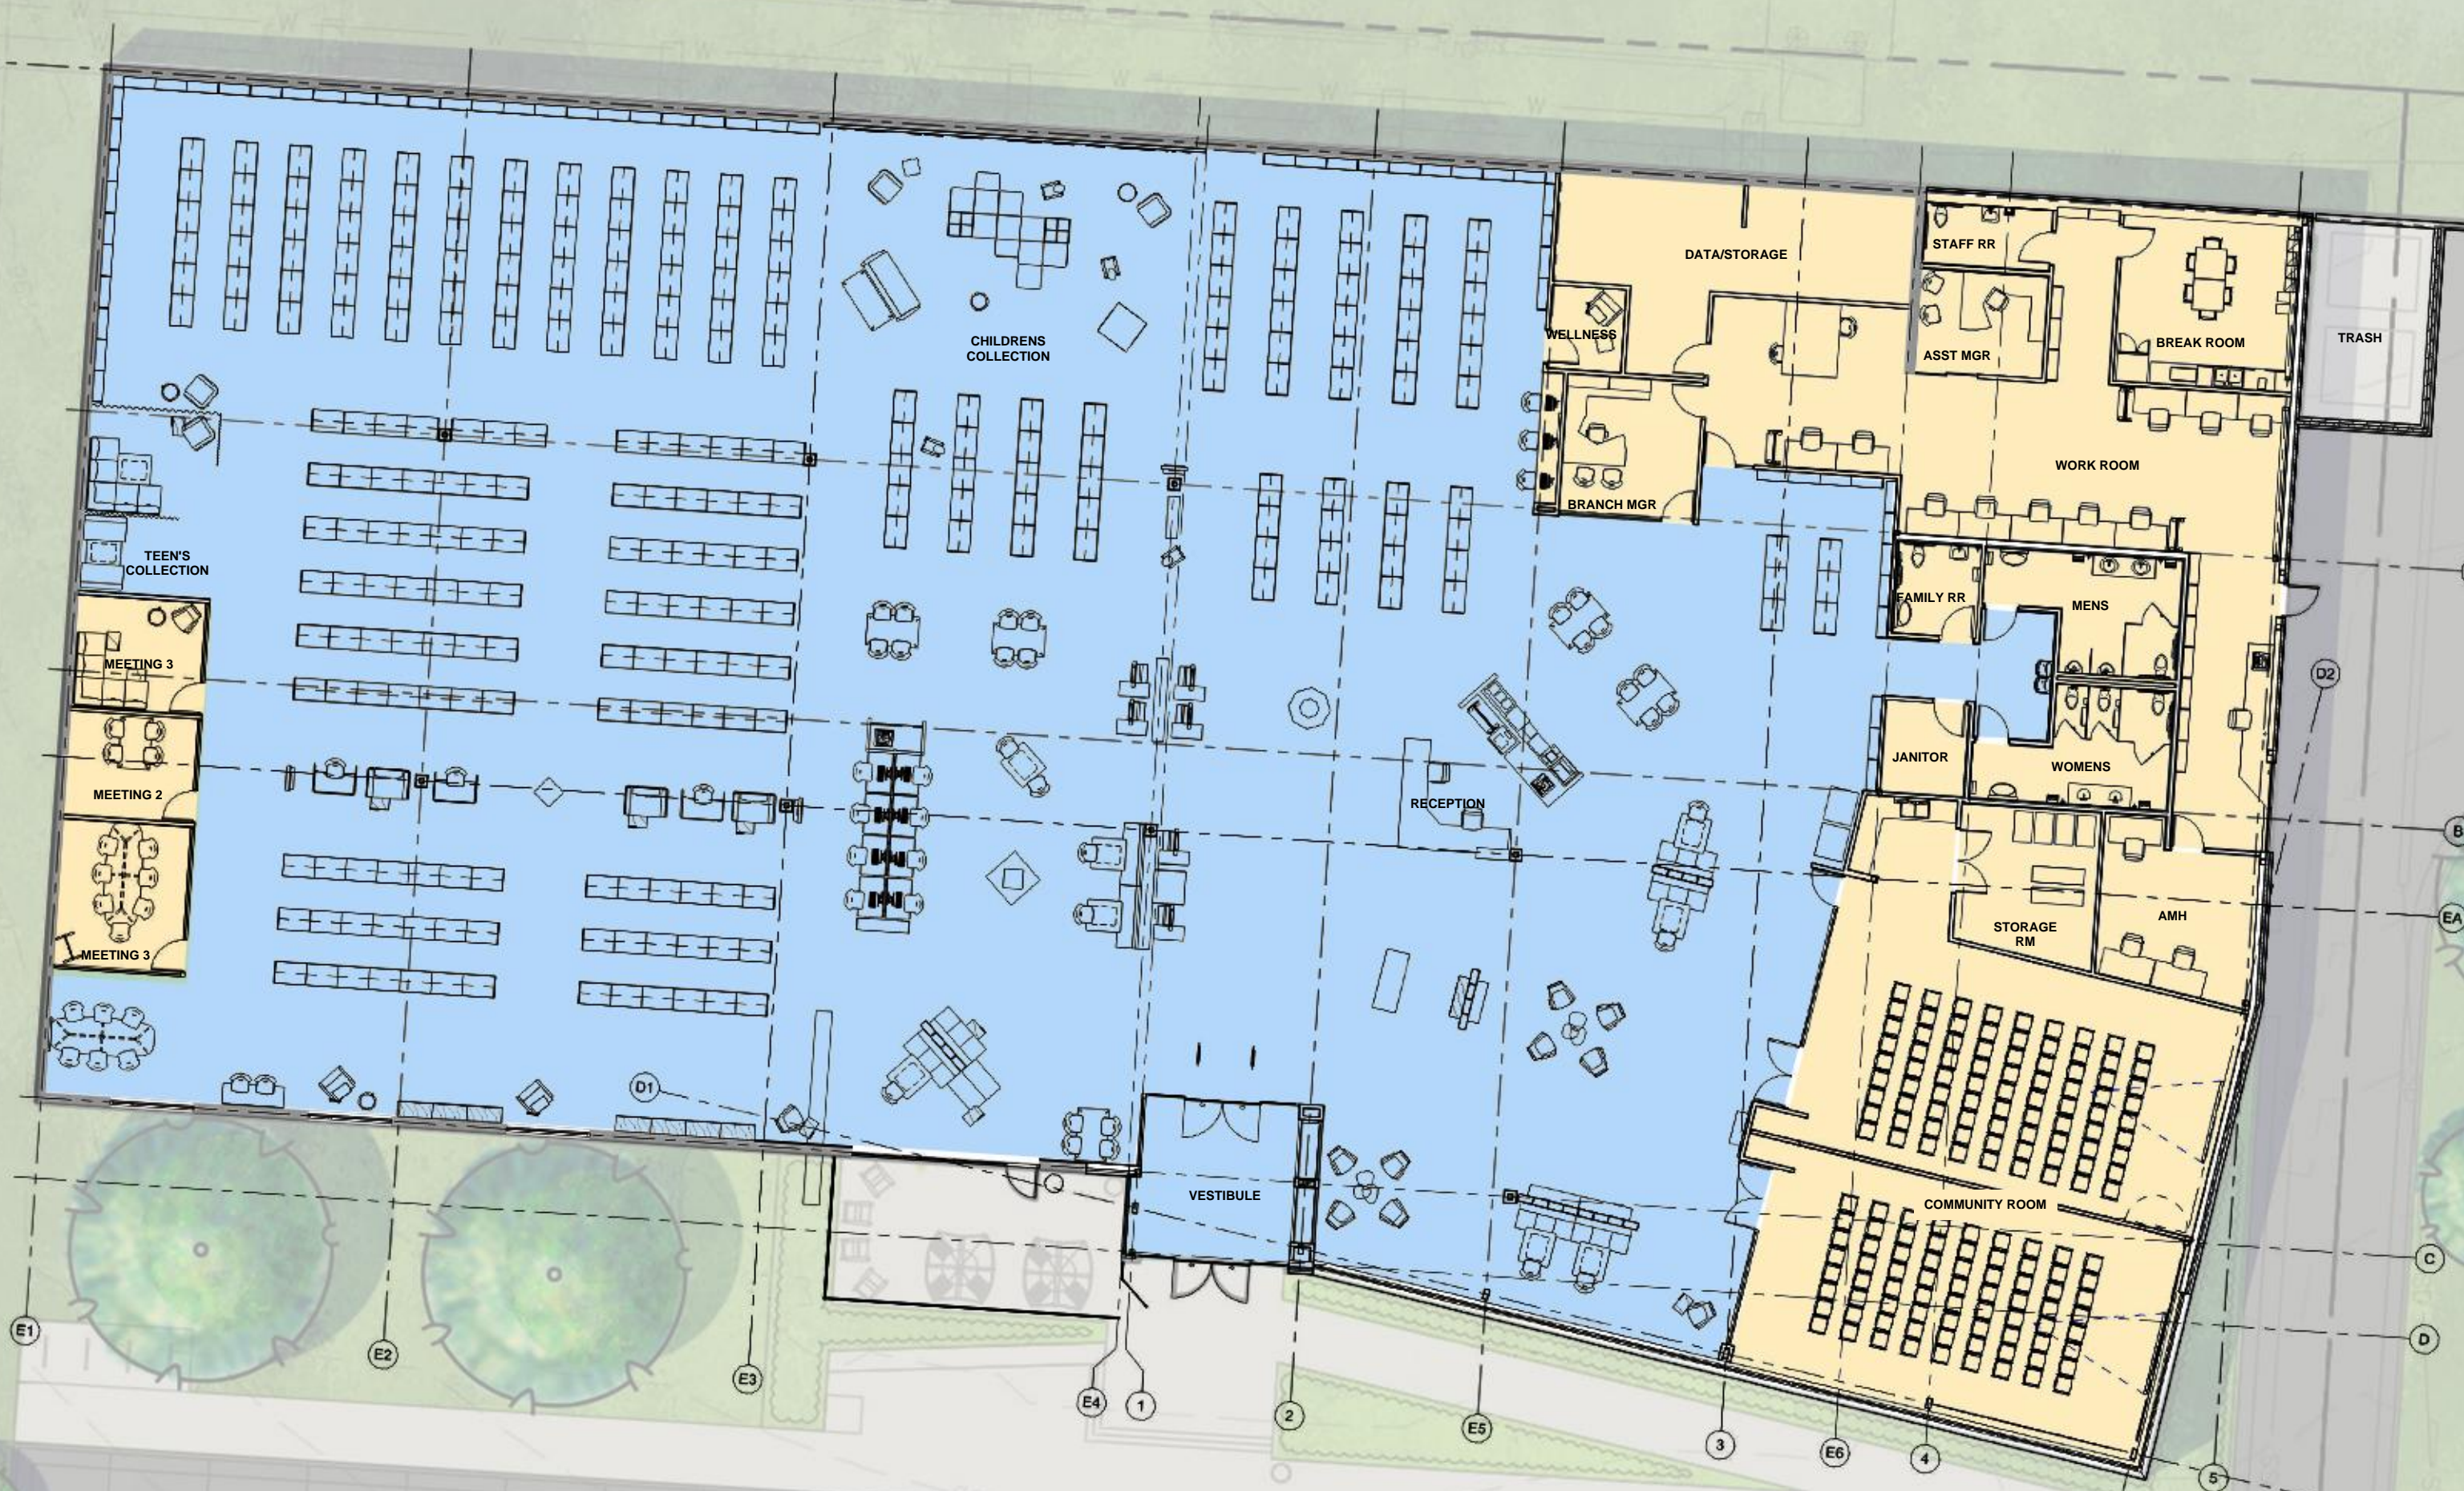

2021024  
PDP RESUBMITTAL FEB 23, 2021  
(NO REVISIONS TO THIS SHEET)







- LEE'S SUMMIT BRANCH LIBRARY

2021024  
PDP RESUBMITTAL FEB 23, 2021  
(NO REVISIONS TO THIS SHEET)



 

2021024  
PDP RESUBMITTAL FEB 23, 2021  
REVISED TO NOTE AREA OF MTL. CLADDING

 

© Copyright 2020 - Sapp Design Associates, Architects, P.C.



2021024  
PDP RESUBMITTAL FEB 23, 2021  
(NO REVISIONS TO THIS SHEET)



EAST ELEVATION - LEE'S SUMMIT BRANCH LIBRARY



2021024  
PDP RESUBMITTAL FEB 23, 2021  
(NO REVISIONS TO THIS SHEET)



NORTH ELEVATION - LEE'S SUMMIT BRANCH LIBRARY




2021024  
PDP RESUBMITTAL FEB 23, 2021  
(NO REVISIONS TO THIS SHEET)



SOUTH ELEVATION - LEE'S SUMMIT BRANCH LIBRARY



2021024  
PDP RESUBMITTAL FEB 23, 2021  
(NO REVISIONS TO THIS SHEET)

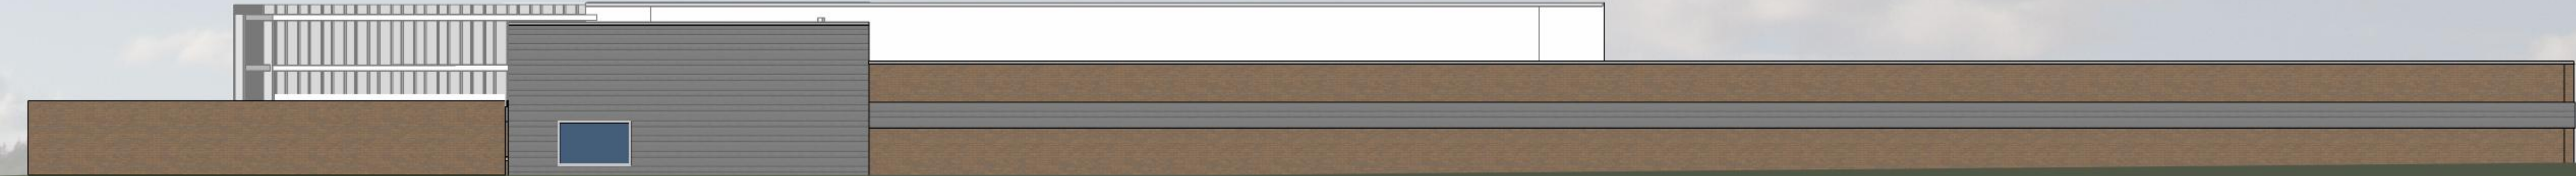

WEST ELEVATION - LEE'S SUMMIT BRANCH LIBRARY