


WEST ELEVATION

WEST FACADE		
MATERIAL	SF	%
GLASS	652	12.1%
MASONRY	2,378	44.5%
METAL WALL PANEL	2,319	43.4%

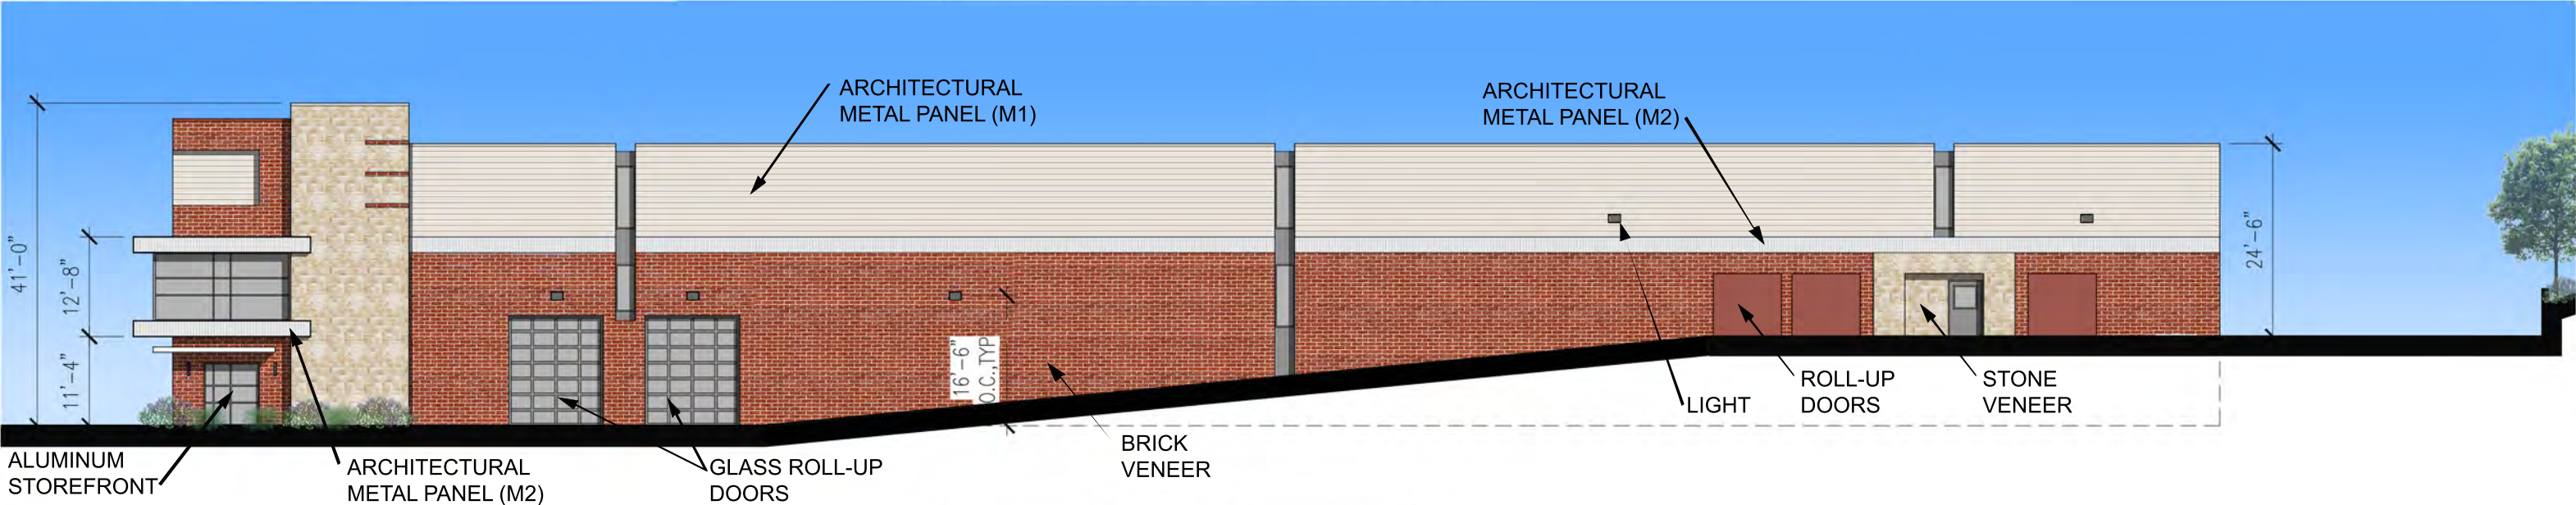

SOUTH ELEVATION

SOUTH FACADE		
MATERIAL	SF	%
GLASS	360	4.8%
MASONRY	3,884	51.8%
METAL WALL PANEL	3,250	43.4%

EXTERIOR ELEVATIONS

SCALE: 1" = 20'-0" 02.19.2021



LAKEWOOD STORAGE
LEE SUMMIT, MISSOURI

THIS DOCUMENT IS NOT FOR REGULATORY APPROVAL, PERMITTING, OR CONSTRUCTION.
JEFFREY S. DALLENBACH, AIA
MO REGISTRATION NO. A-2020036988
CONCEPTUAL SITE PLAN HAS BEEN DEVELOPED WITHOUT SURVEY, SETBACK, EASEMENT, OR CIVIL ENGINEERING INFORMATION.

DALLENBACH·COLE
ARCHITECTURE
12035 COLWICK
SAN ANTONIO, TX 78216
WWW.DALLENBACHCOLE.COM
P 210.493.2234