


EAST ELEVATION

| EAST FACADE | | |
|------------------|-------|-------|
| MATERIAL | SF | % |
| GLASS | 0 | 0.0% |
| MASONRY | 631 | 26.0% |
| METAL WALL PANEL | 1,797 | 74.0% |



NORTH ELEVATION

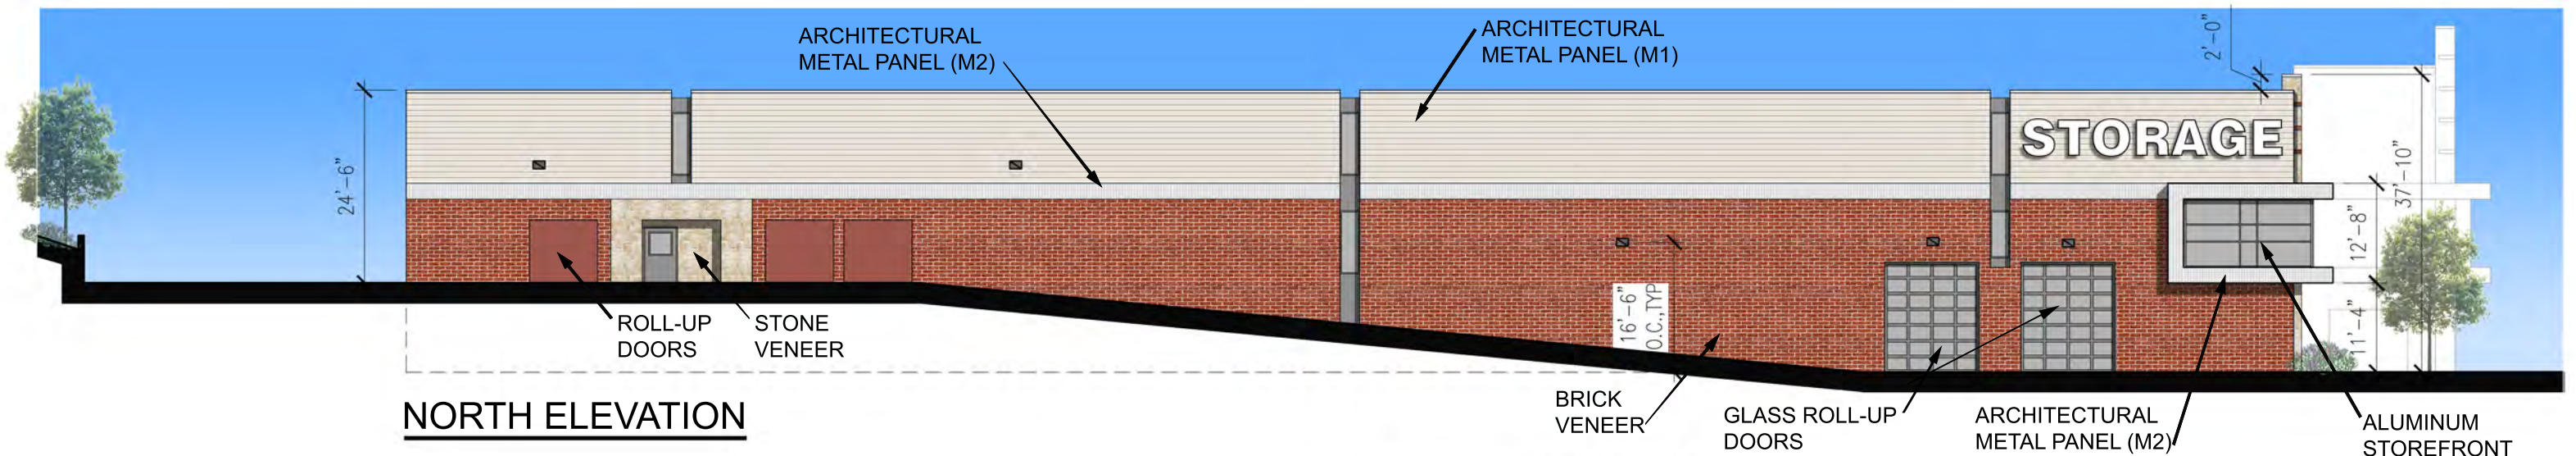


NORTH ELEVATION

| NORTH FACADE | | |
|------------------|-------|-------|
| MATERIAL | SF | % |
| GLASS | 571 | 7.6% |
| MASONRY | 3,275 | 43.8% |
| METAL WALL PANEL | 3,626 | 48.5% |

EXTERIOR ELEVATIONS

SCALE: 1" = 20'-0" 02.19.2021

 

LAKEWOOD STORAGE

LEE SUMMIT, MISSOURI

THIS DOCUMENT IS NOT FOR REGULATORY APPROVAL, PERMITTING, OR CONSTRUCTION.

JEFFREY S. DALLENBACH, AIA
MO REGISTRATION NO. A-2020036988

CONCEPTUAL SITE PLAN HAS BEEN DEVELOPED WITHOUT SURVEY, SETBACK, EASEMENT, OR CIVIL ENGINEERING INFORMATION.

DALLENBACH·COLE

ARCHITECTURE

12035 COLWICK
SAN ANTONIO, TX 78216
WWW.DALLENBACHCOLE.COM
P 210.493.2234