


1 Removed the tracks from the project name.

 Revised notes.

1 REVISED NOTE 4
DEVELOPMENT ENGINEERING
INSPECTOR.

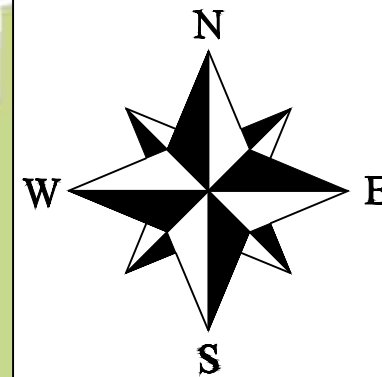



LEGEND:

B/L	- BUILDING SET-BACK
C/A	- COMMON AREA
D/E	- DRAINAGE EASEMENT
FND.	- FOUND
L/E	- LANDSCAPE EASEMENT
L.N.A.	- LIMITS OF NO ACCESS
R/W	- RIGHT OF WAY
SAN	- SANITARY SEWER LINE
S/W	- SIDEWALK
U/E	- UTILITY EASEMENT
W	- WATER LINE
ST	- STORM SEWER LINE


1 REMOVED THE DUPLICATE UTILITY COMPANY LIST.




1 REVISED FEMA INFORMATION.

1 REVISED PLAT NAME
IN TITLEBLOCK.

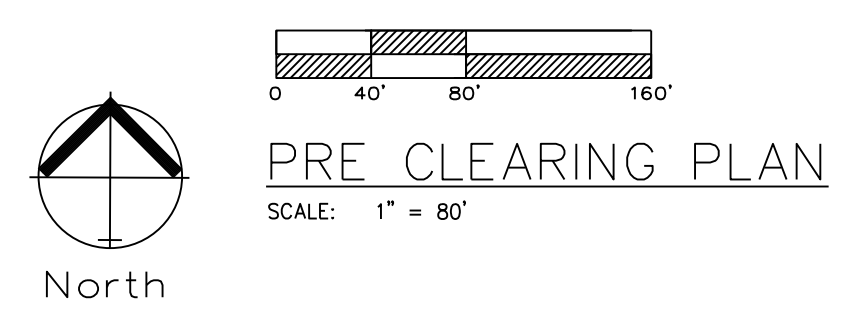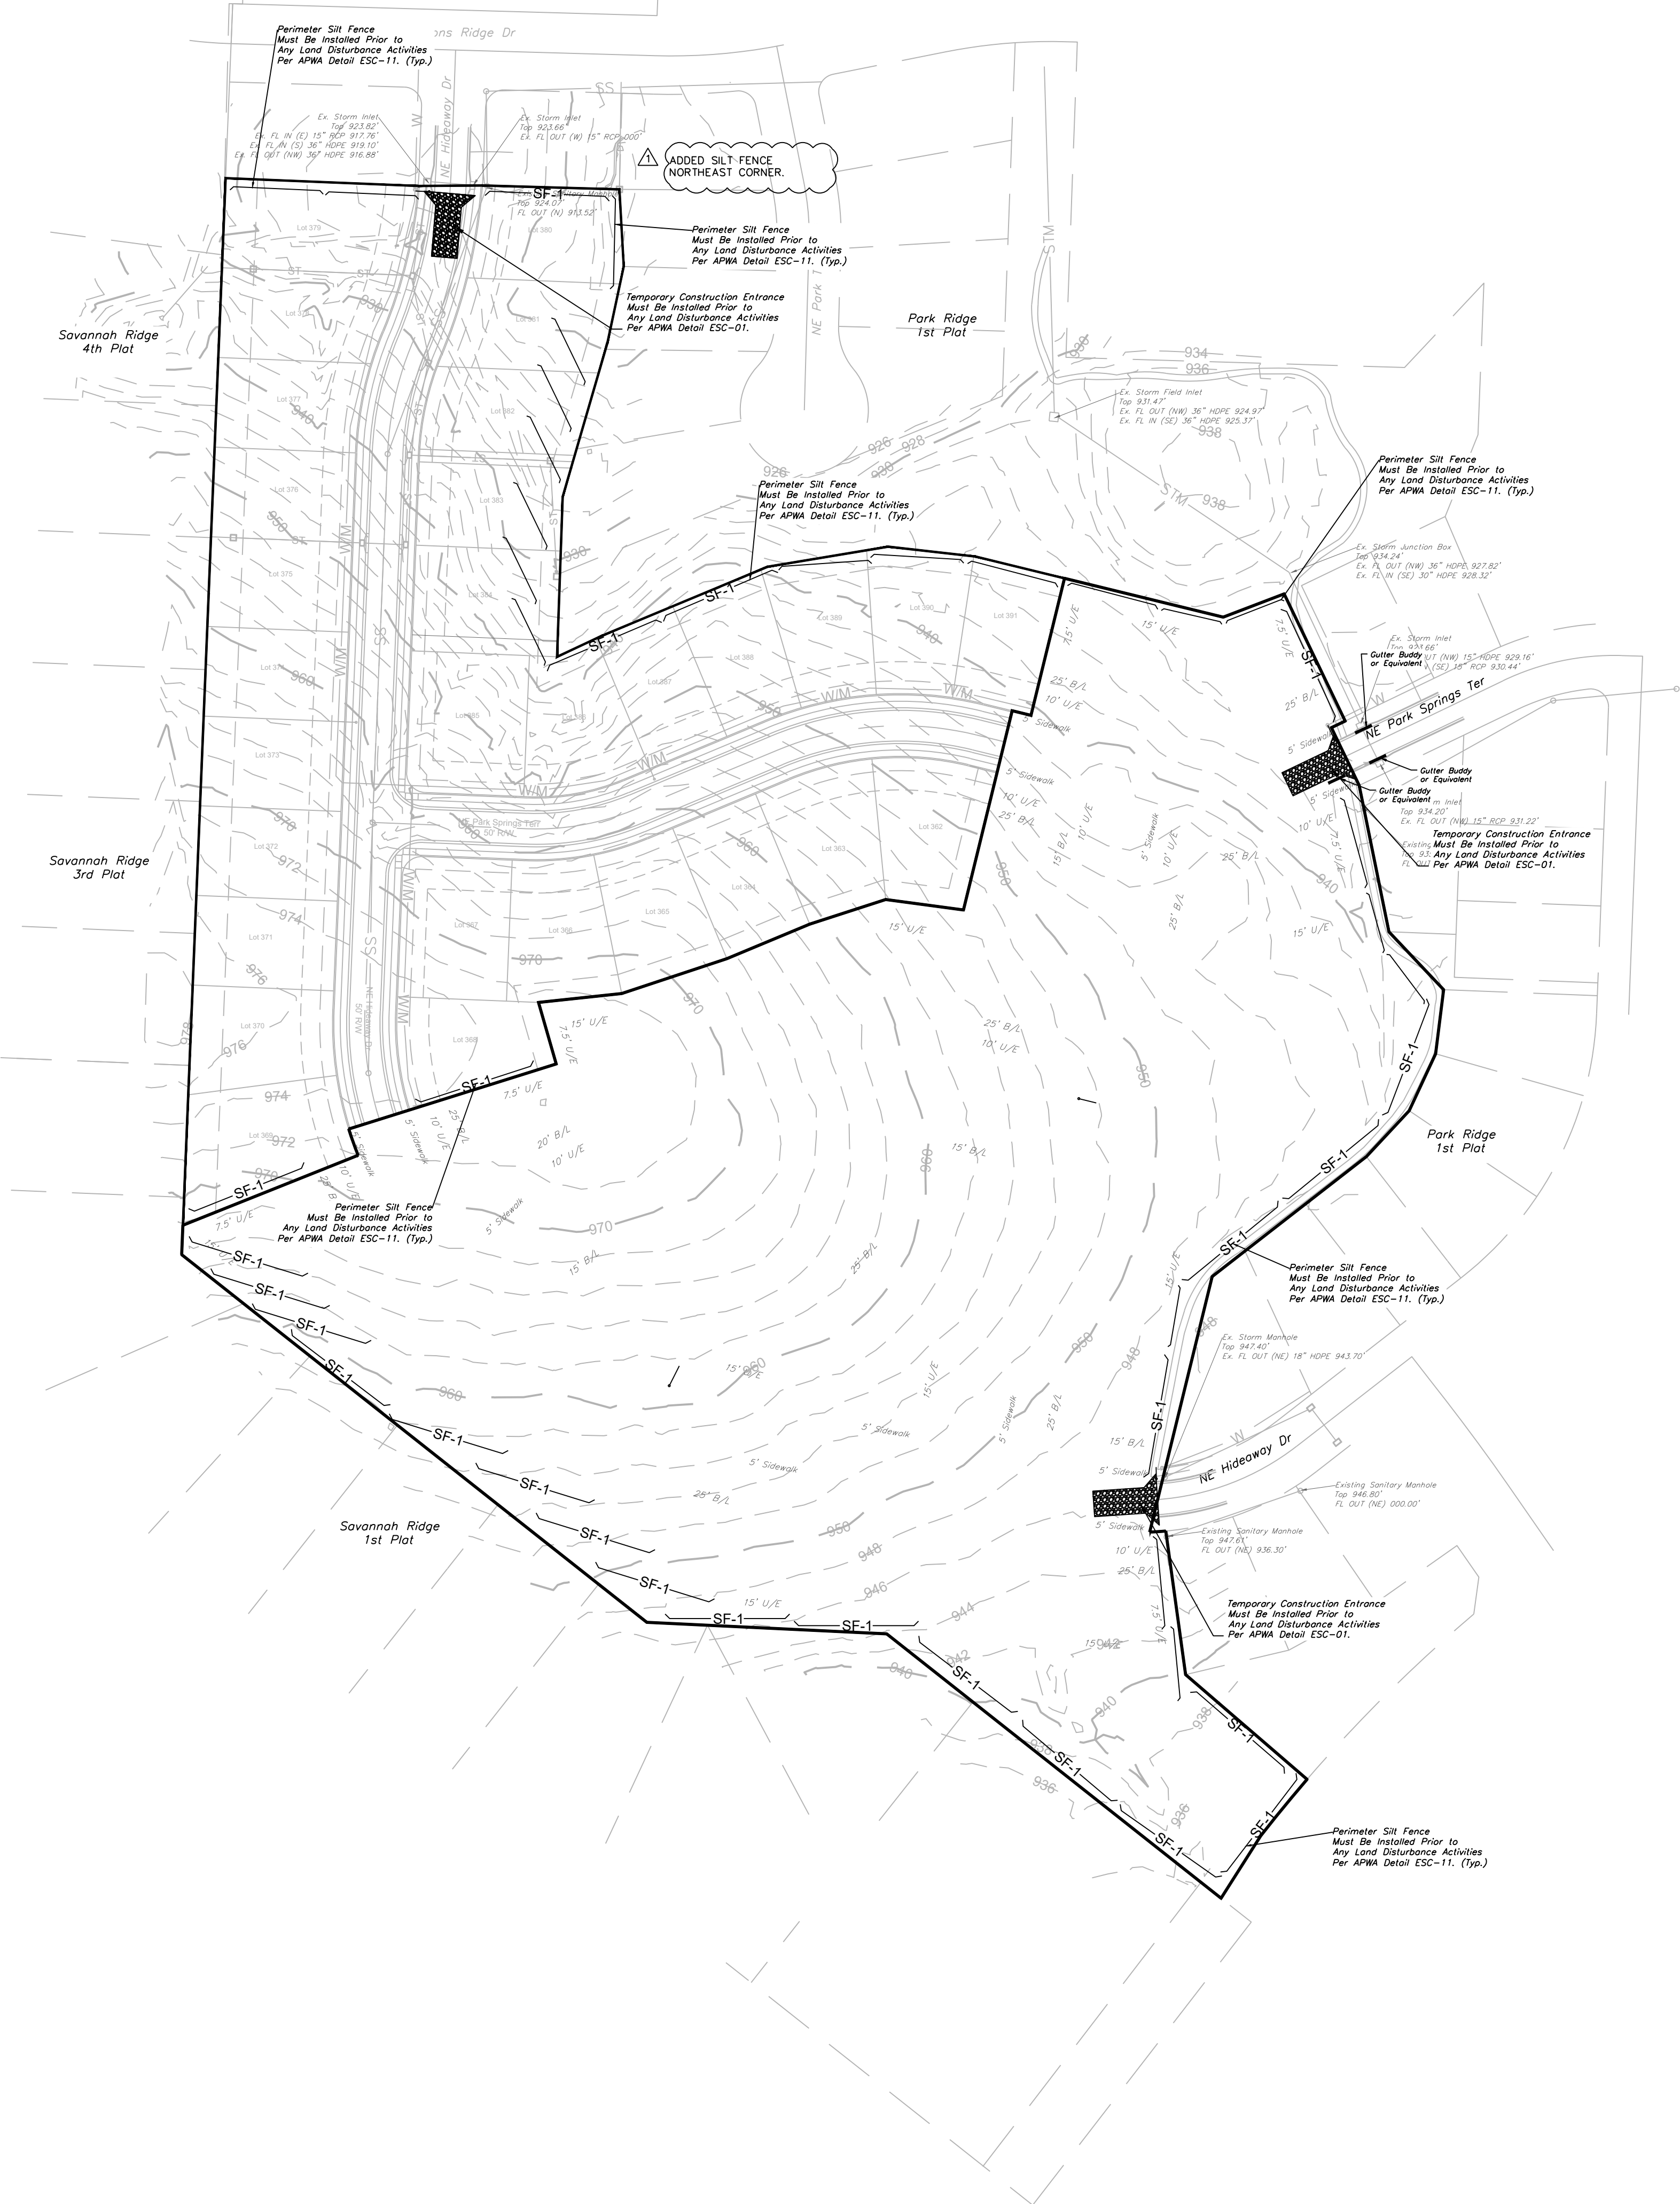


NOTES: The Land Disturbance Plans indicates the Final placement of erosion control devices. The contractor(s) may proceed with construction prior to the final placement of these devices by providing additional devices to control erosion on their items of work. These devices shall be maintained until the final devices are in place.

  SILT FENCE PROTECTION TO BE MAINTAINED BY CONTRACTOR

   LEGEND	
PHASE 1 SILT FENCE	 SF-1  SF-1
PHASE 2 SILT FENCE	 SF-2  SF-2
INLET PROTECTION	

DURING ALL PHASES OF CONSTRUCTION, INACTIVE AREA STABILIZATION METHODS AS DESCRIBED IN APWA SECTION 5111.3 SHALL BE USED TO CONTROL EROSION AND SILTATION.

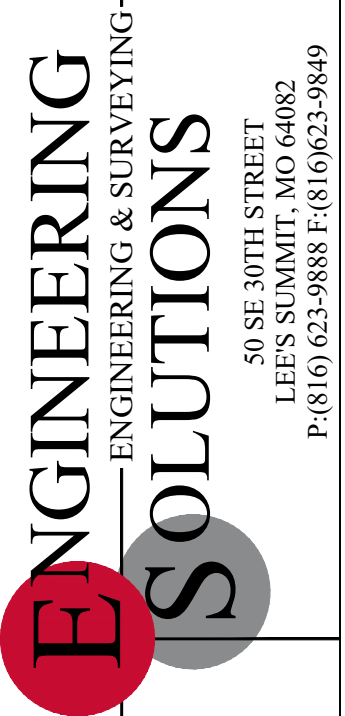


Professional Registration
Missouri
Engineering 2005002186-D
Surveying 2005008319-D
Kansas
Engineering E-1695
Surveying LS-218
Oklahoma
Engineering 6254
Nebraska
Engineering CA2821

ESC PHASE 1 - Pre Clearing Plan
PARK RIDGE 8TH PLAT
Section 9, Township 48 North, Range 31 West
Lee's Summit, Jackson County, Missouri


Project: PARK RIDGE
Issue Date: March 17, 2021

ESC PHASE 1 - Pre Clearing Plan
PARK RIDGE 8TH PLAT
Section 9, Township 48 North, Range 31 West
Lee's Summit, Jackson County, Missouri

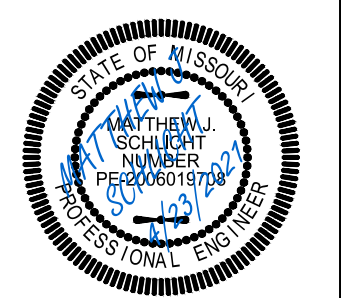

Matthew J. Schlicht
MO PE 2006019708
KS PE 19071
OK PE 25226
NE PE E-14335


REVISIONS	
REV. 4/23/2021	

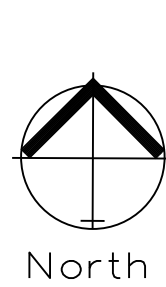

INACTIVE AREA STABELIZATION PLAN

SCALE: 1" = 80'

NOTES: The Land Disturbance Plans indicates the Final placement of erosion control devices. The contractor(s) may proceed with construction prior to the final placement of these devices by providing additional devices to control erosion on their items of work. These devices shall be maintained until the final devices are in place.

 

SILT FENCE PROTECTION
TO BE MAINTAINED BY CONTRACTOR

LEGEND

PHASE 1 SILT FENCE

SF-1

PHASE 2 SILT FENCE

SF-2

INLET PROTECTION
GUTTER BUDDY OR EQUIVALENT

DURING ALL PHASES OF CONSTRUCTION,
INACTIVE AREA STABILIZATION METHODS AS
DESCRIBED IN APWA SECTION 5111.3 SHALL BE
USED TO CONTROL EROSION AND SILTATION.

MAINTENANCE:

TO MAINTAIN THE EROSION AND SEDIMENT CONTROLS, THE FOLLOWING PROCEDURES WILL BE PERFORMED:
SEDIMENT CAPTURE DEVICES: SEDIMENT WILL BE REMOVED FROM THE UPSTREAM OR UPSLOPE SIDE OF THE FILTER FABRIC FENCES. WHEN THE DEPTH OF ACCUMULATED SEDIMENT REACHES ABOUT ONE-THIRD THE HEIGHT OF THE STRUCTURE.
STORM SEWER INLETS: ANY SEDIMENT IN THE STORM SEWER INLETS WILL BE REMOVED AND DISPOSED OF PROPERLY.
TEMPORARY CONTROLS: ALL TEMPORARY CONTROLS WILL BE REMOVED AFTER THE DISTURBED AREAS HAVE BEEN STABILIZED.

INSPECTION PROCEDURES:

INSPECTIONS WILL BE DONE BY THE RESPONSIBLE PERSON(S) AT LEAST ONCE EVERY WEEK AND WITHIN 24 HOURS EACH STORM EVENT PRODUCING ANY AMOUNT OF RAINFALL. AREAS THAT HAVE BEEN RESEEDED WILL BE INSPECTED REGULARLY AFTER SEED GERMINATION TO ENSURE COMPLETE COVERAGE OF EXPOSED AREAS. DISTURBED AREAS THAT HAVE NOT BEEN FINALLY STABILIZED SHALL HAVE ALL POLLUTION CONTROL MEASURES INSPECTED FOR PROPER INSTALLATION, OPERATION AND MAINTENANCE. LOCATIONS WHERE STORM WATER LEAVES THE SITE SHALL BE INSPECTED FOR EVIDENCE OF EROSION OR SEDIMENT DEPOSITION. ANY DEFICIENCIES SHALL BE NOTED IN A REPORT OF THE INSPECTION AND CORRECTED WITHIN SEVEN CALENDAR DAYS OF THE INSPECTION. THE PERMITTEE SHALL PROMPTLY NOTIFY THE SITE CONTRACTORS RESPONSIBLE FOR OPERATION AND MAINTENANCE OF POLLUTION CONTROL DEVICES OF DEFICIENCIES.

IF THE EXISTING GROUND COVER IS NATURAL GRASS, DISTURBED AREAS SHALL BE TEMPORARILY SEEDED WITH WHEAT/RYE AT A RATE OF 1.5 POUNDS PER 1000 SQUARE FEET. PERMANENT SEEDING SHALL CONSIST OF 90% IN THREE EQUAL PARTS OF THIN BLADE, TURF-TYPE, TALL FESCUE AND 10% BLUEGRASS SEED AT A RATE OF 10 POUNDS PER 1000 SQUARE FEET. BOTH TEMPORARY AND PERMANENT SEEDED AREAS SHALL BE MULCHED AND WATERED TO MAINTAIN THE PROPER MOISTURE LEVEL OF THE SOIL TO ESTABLISH GRASS. NEW GRASS SHALL BE WATERED AND MAINTAINED UNTIL IT REACHES A HEIGHT OF 3 INCHES. ANY BARE AREAS SHALL BE RESEEDED.

ALL EROSION CONTROL DEVICES SHALL BE REMOVED BY GENERAL CONTRACTOR AFTER SITE STABILIZATION IS COMPLETE AND APPROVED BY ENGINEER.

THE DEVELOPER WILL DESIGNATE A QUALIFIED PERSON OR PERSONS TO PERFORM THE FOLLOWING INSPECTIONS:
STABILIZATION MEASURES: DISTURBED AREAS AND AREAS USED FOR STORAGE OF MATERIALS THAT ARE EXPOSED TO PRECIPITATION WILL BE INSPECTED FOR EVIDENCE OF, OR THE POTENTIAL FOR, POLLUTANTS ENTERING THE DRAINAGE SYSTEM. AFTER A PORTION OF THE SITE IS FINALLY STABILIZED, INSPECTIONS WILL BE CONDUCTED AT LEAST ONCE EVERY MONTH THROUGHOUT THE LIFE OF THE PROJECT. CONTRACTOR CAN CONTACT ENGINEERING SOLUTIONS FOR COPIES OF THE INSPECTION FORM TO BE USED FOR STABILIZATION MEASURES.

STRUCTURAL CONTROLS: FILTER FABRIC FENCES AND ALL OTHER EROSION AND SEDIMENT CONTROL MEASURES IDENTIFIED IN THE PLAN WILL BE INSPECTED REGULARLY FOR PROPER POSITIONING, ANCHORING, AND EFFECTIVENESS IN TRAPPING SEDIMENTS. SEDIMENT WILL BE REMOVED FROM THE UPSTREAM OR UPSLOPE SIDE OF THE FILTER FABRIC. CONTRACTOR CAN CONTACT ENGINEERING SOLUTIONS FOR COPIES OF THE INSPECTION FORM TO BE USED FOR STABILIZATION MEASURES.

DISCHARGE POINTS: DISCHARGE POINTS OR LOCATIONS WILL BE INSPECTED TO DETERMINE WHETHER EROSION CONTROL MEASURES ARE EFFECTIVE IN PREVENTING SIGNIFICANT AMOUNTS OF POLLUTANTS FROM ENTERING RECEIVING WATERS.

CONSTRUCTION ENTRANCE: LOCATIONS WHERE VEHICLES ENTER OR EXIT THE SITE WILL BE INSPECTED FOR EVIDENCE OF OFF-SITE SEDIMENT TRACKING.

A LOG OF EACH INSPECTION SHALL BE KEPT. THE INSPECTION REPORT IS TO INCLUDE THE FOLLOWING MINIMUM INFORMATION: INSPECTOR'S NAME, DATE OF INSPECTION, OBSERVATIONS RELATIVE TO THE EFFECTIVENESS OF THE POLLUTION CONTROL DEVICES, ACTIONS TAKEN OR NECESSARY TO CORRECT DEFICIENCIES, AND LISTINGS OF AREAS WHERE LAND DISTURBANCE OPERATIONS HAVE PERMANENTLY OR TEMPORARILY STOPPED. THE INSPECTION REPORT SHALL BE SIGNED BY THE PERMITTEE OR BY THE PERSON PERFORMING THE INSPECTION IF DULY AUTHORIZED TO DO SO.

EROSION CONTROL DESCRIPTION:

- 1.) SILT FENCE SHALL BE PLACED AT THE PERIMETER OF THE GRADING AND AT INTERMEDIATE AREAS THROUGHOUT THE SITE AS SHOWN ON THE PLAN. INLET SEDIMENT TRAPS SHALL BE PLACED SURROUNDING ALL STORM INLETS
- 2.) INSTALL TEMPORARY CONSTRUCTION ENTRANCE AS SHOWN ON PLAN

EROSION CONTROL PROCEDURE:

- 1.) SILT FENCE AND TEMPORARY CONSTRUCTION ENTRANCE SHALL BE INSTALLED AT THE PERIMETER OF THE GRADED AREAS PRIOR TO BEGINNING OF CLEARING OR DEMOLITION OPERATIONS. THE CONTRACTOR SHALL INSTALL SILT FENCE AS SHOWN ON PLANS AS GRADING PROGRESSES.

TEMPORARY CONSTRUCTION ENTRANCE NOTES:


- A.) INSTALLATION
- 1.) AVOID LOCATING ON STEEP SLOPES OR AT CURVES ON PUBLIC STREETS. IF POSSIBLE, LOCATE WHERE PERMANENT ROADS WILL EVENTUALLY BE CONSTRUCTED
 - 2.) REMOVE ALL VEGETATION AND OTHER UNSUITABLE MATERIAL FROM THE FOUNDATION AREA, GRADE AND CROWN FOR POSITIVE DRAINAGE
 - 3.) IF SLOPE TOWARDS THE PUBLIC ROAD EXCEED 2% CONSTRUCT A 6 TO 8 INCH HIGH RIDGE WITH 3H : 1V SIDE SLOPES ACROSS THE FOUNDATION APPROXIMATELY 15 FEET FROM THE EDGE OF THE PUBLIC ROAD TO DIVERT RUNOFF AWAY FROM IT.
 - 4.) INSTALL PIPE UNDER THE ENTRANCE IF NEEDED TO MAINTAIN DRAINAGE DITCHES ALONG PUBLIC ROADS
 - 5.) PLACE STONE TO DIMENSIONS AND GRADES AS SHOWN ON PLANS. LEAVE SURFACE SMOOTH AND SLOPED FOR DRAINAGE
 - 6.) DIVERT ALL SURFACE RUNOFF AND DRAINAGE FROM THE ENTRANCE TO A SEDIMENT CONTROL DEVICE
 - 7.) IF WET CONDITIONS ARE ANTICIPATED PLACE GEOTEXTILE FABRIC ON THE GRADED FOUNDATION TO IMPROVE STABILITY
- B.) TROUBLESHOOTING
- 1.) CONSULT WITH A QUALIFIED DESIGN PROFESSIONAL IF ANY OF THE FOLLOWING OCCUR:
 - INADEQUATE RUNOFF CONTROLS TO THE EXTENT THAT SEDIMENT WASHES ONTO PUBLIC ROADS
 - INSTALL DIVERSIONS OR OTHER RUNOFF CONTROL MEASURES
 - SMALL STONE, THIN PAD, OR ABSENCE OF GEOTEXTILE FABRIC RESULTS IN RUTS AND MUDDY CONDITIONS AS STONE IS PRESSED INTO SOIL - INCREASE STONE SIZE OR PAD THICKNESS OR ADD GEOTEXTILE FABRIC
 - PAD TOO SHORT FOR HEAVY CONSTRUCTION TRAFFIC - EXTEND PAD BEYOND THE MINIMUM 50 FOOT LENGTH AS NECESSARY
- C.) INSPECTION AND MAINTENANCE
- 1.) INSPECT STONE PAD AND SEDIMENT DISPOSAL AREA WEEKLY AND AFTER ANY RAIN EVENT
 - 2.) RESHAPE PAD AS NEEDED FOR PROPER DRAINAGE AND RUNOFF CONTROL
 - 3.) TOP DRESS WITH CLEAN 2 AND 3 INCH STONE AS NEEDED
 - 4.) IMMEDIATELY REMOVE MUD OR SEDIMENT TRACKED OR WASHED ONTO PUBLIC ROADWAY. REPAIR ANY BROKEN ROAD PAVEMENT IMMEDIATELY
 - 5.) REMOVE ALL TEMPORARY ROAD MATERIALS FROM AREAS WHERE PERMANENT VEGETATION WILL BE ESTABLISHED



Professional Registration
Missouri
Engineering 2005002186-D
Surveying 2005008319-D
Kansas
Engineering E-1695
Surveying LS-218
Oklahoma
Engineering 6254
Nebraska
Engineering CA2821



PARK RIDGE 8TH PLAT
Section 9, Township 48 North, Range 31 West
Lee's Summit, Jackson County, Missouri

Project: PARK RIDGE
ESC PHASE 2 - Inactive Area Stabilization Plan
PARK RIDGE 8TH PLAT
Section 9, Township 48 North, Range 31 West
Lee's Summit, Jackson County, Missouri

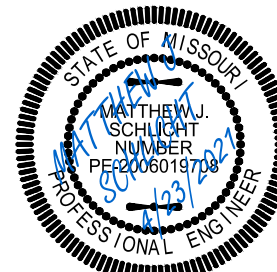

Matthew J. Schlacht
MO PE 2006019708
KS PE 19071
OK PE 25226
NE PE E-14335

REVISIONS
REV. 4/23/2021

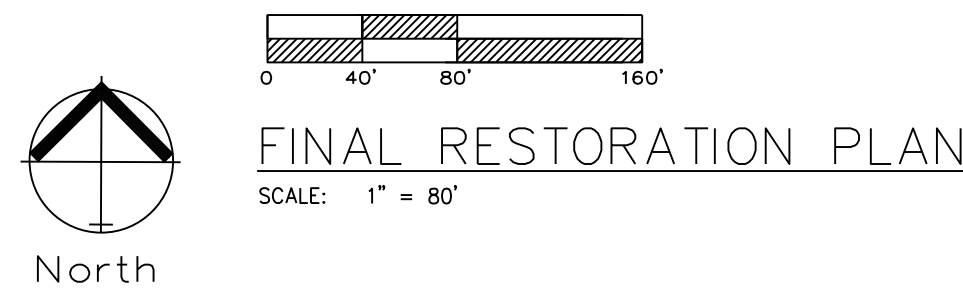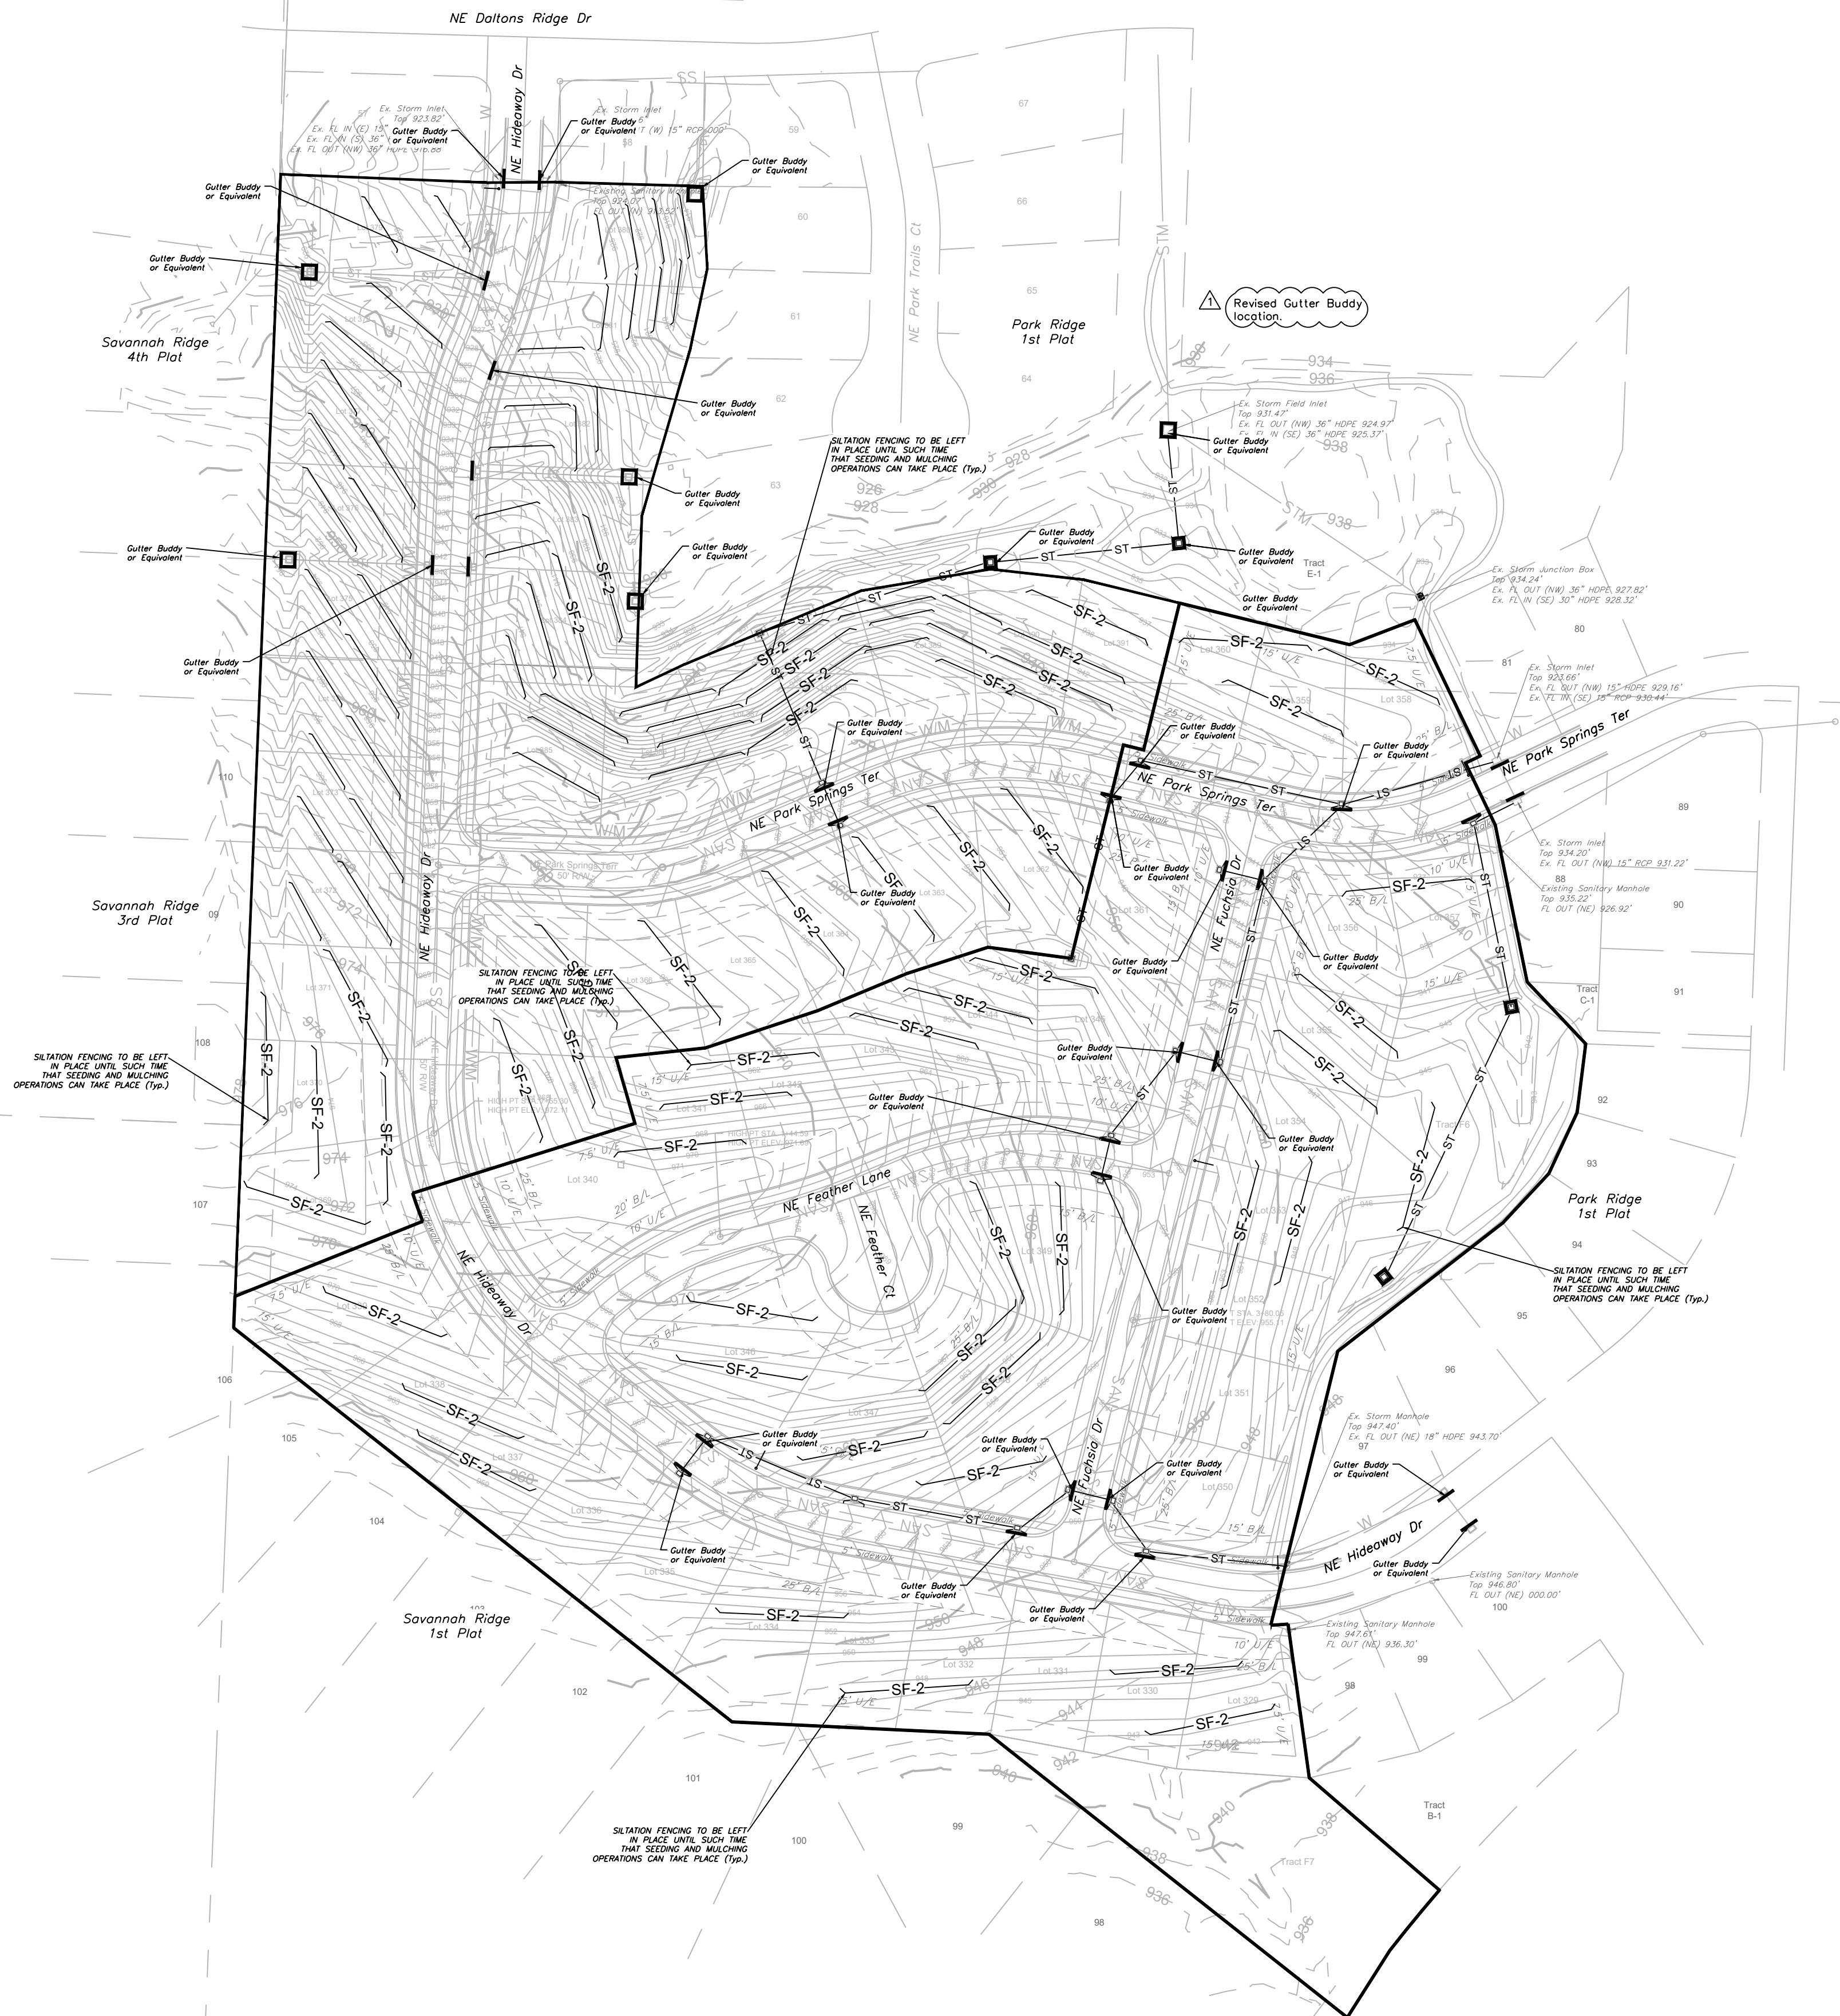

SILT FENCE PROTECTION
TO BE MAINTAINED BY CONTRACTOR

LEGEND

PHASE 1 SILT FENCE ——— SF-1 ——— SF-1 ———
PHASE 2 SILT FENCE ——— SF-2 ——— SF-2 ———
INLET PROTECTION
GUTTER BUDDY OR EQUIVALENT ■

DURING ALL PHASES OF CONSTRUCTION,
INACTIVE AREA STABILIZATION METHODS AS
DESCRIBED IN APWA SECTION 5111.3 SHALL BE
USED TO CONTROL EROSION AND SILTATION.

NOTES: The Land Disturbance Plans indicates the Final placement of
erosion control devices. The contractor(s) may proceed with
construction prior to the final placement of these devices by providing
additional devices to control erosion on their items of work. These
devices shall be maintained until the final devices are in place.

SEED AND MULCH NOTES:

All areas disturbed by construction activities shall be seeded and
mulched. Seeding shall be done before the proposed seedbed
becomes eroded, crusted over, or dried out and shall not be done when
the ground is frozen, or covered with snow. The seed shall comply with
the requirements of the Missouri Seed Law and the Federal Seed Act.
Also, it shall contain no seed of any plant on the Federal Noxious Weed
List. Other weed seeds shall not exceed one percent by weight of mix





Seed and Fertilizer Rate:




Mix I - Rye Grass / Blue Grass 100 lbs. per Acre
Mix II - Tall Fescue / Blue Grass 195 lbs. per Acre
Lime 2000 lbs per Acre (50
lbs. per 1000 sq. ft.)
Fertilizer 800 to 1200 lbs per
Acre (25 lbs per 1000 sq. ft.)

During the dates December 15th through May 31 All lime fertilizer,
seed and mulch shall be applied to finished slopes of disturbed areas.
During the months of June, July, October and November 1st through
December 15th, lime fertilizer, seed and mulch shall be applied at the
following rates:
Lime - 100% of specified quantity
Fertilizer - 75% of the specified quantity
Seed - 50% of the specified quantity
Mulch - 100% of the specified quantity

Mulch shall be Vegetative type, cereal straw from stalks of oats, rye, or
barley, or approved equal. The straw shall be free of prohibited weed
seed and relatively free of all other noxious and undesirable seed.
Mulch shall be applied at the rate of 2 tons per acre, (70 to 90 lbs per
1000 sq. ft.). Mulch shall be embedded by a mulch anchoring tool or
disk type roller having flat serrated disks spaced not more than 10
inches apart and cleaning scrapers shall be provided

ONCE SITE IS 90% VEGETATED ALL ESC DEVICES
SHALL BE REMOVED AND ANY DISTURBED AREAS
SHALL BE RESTORED

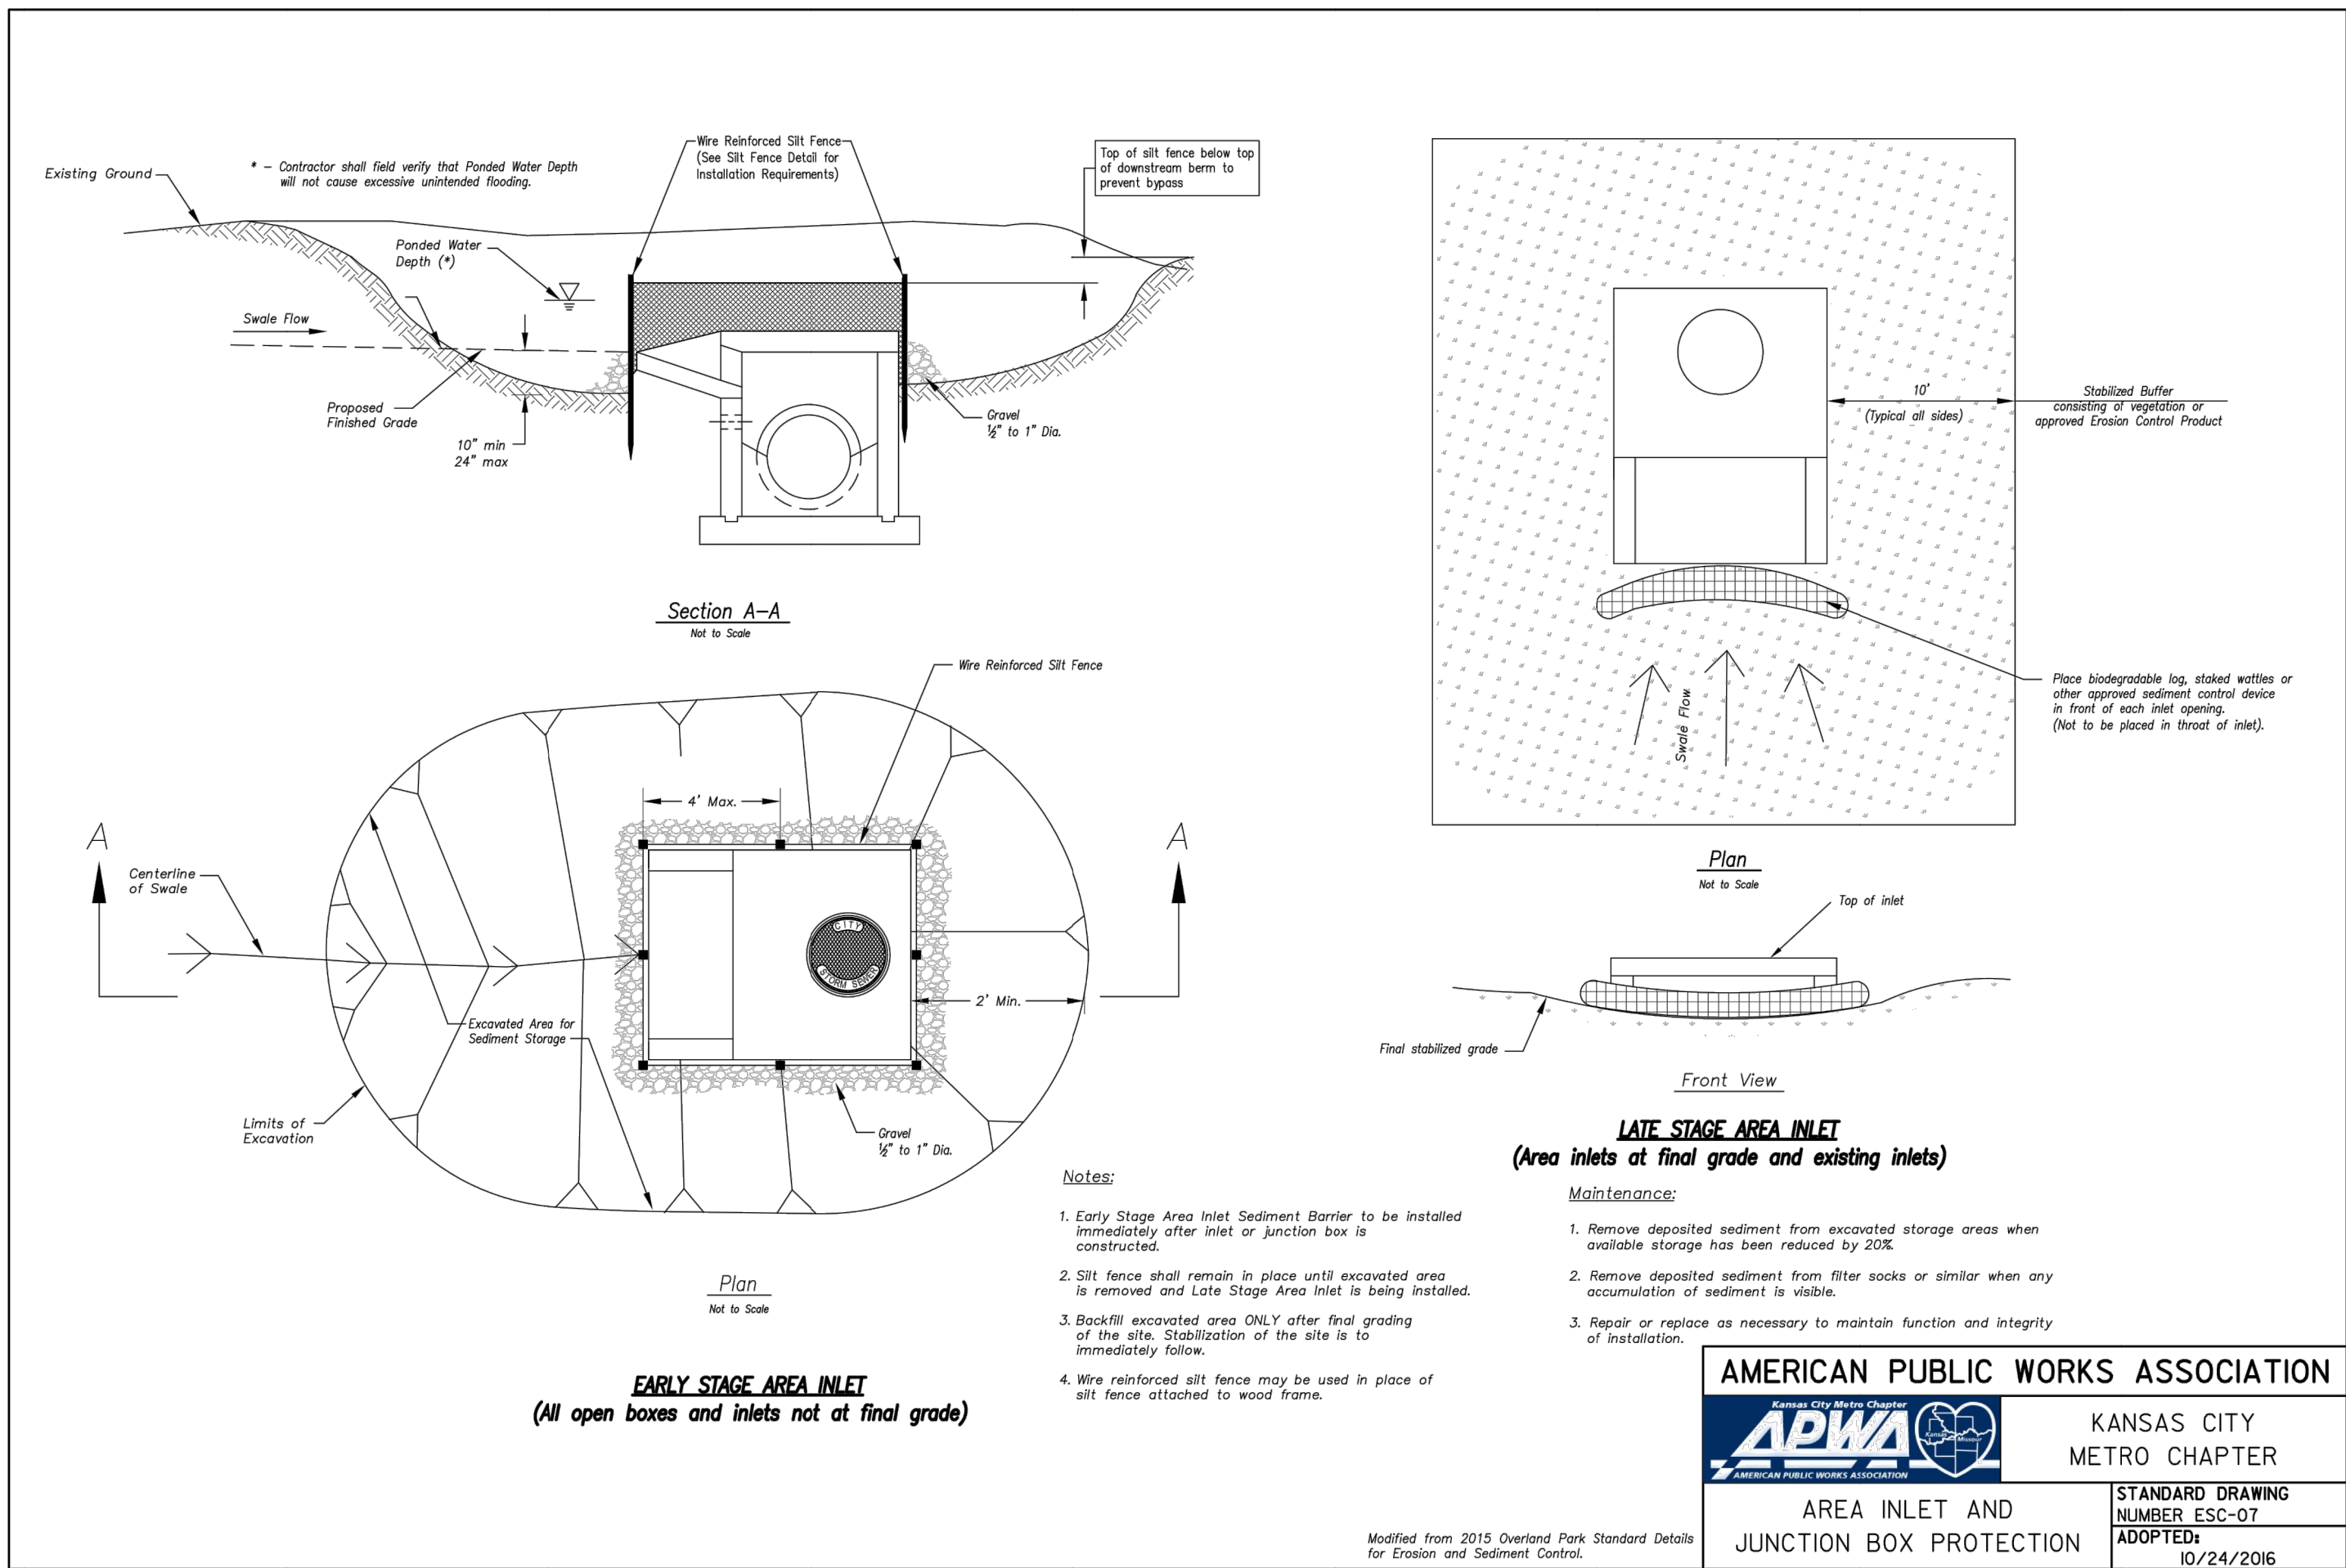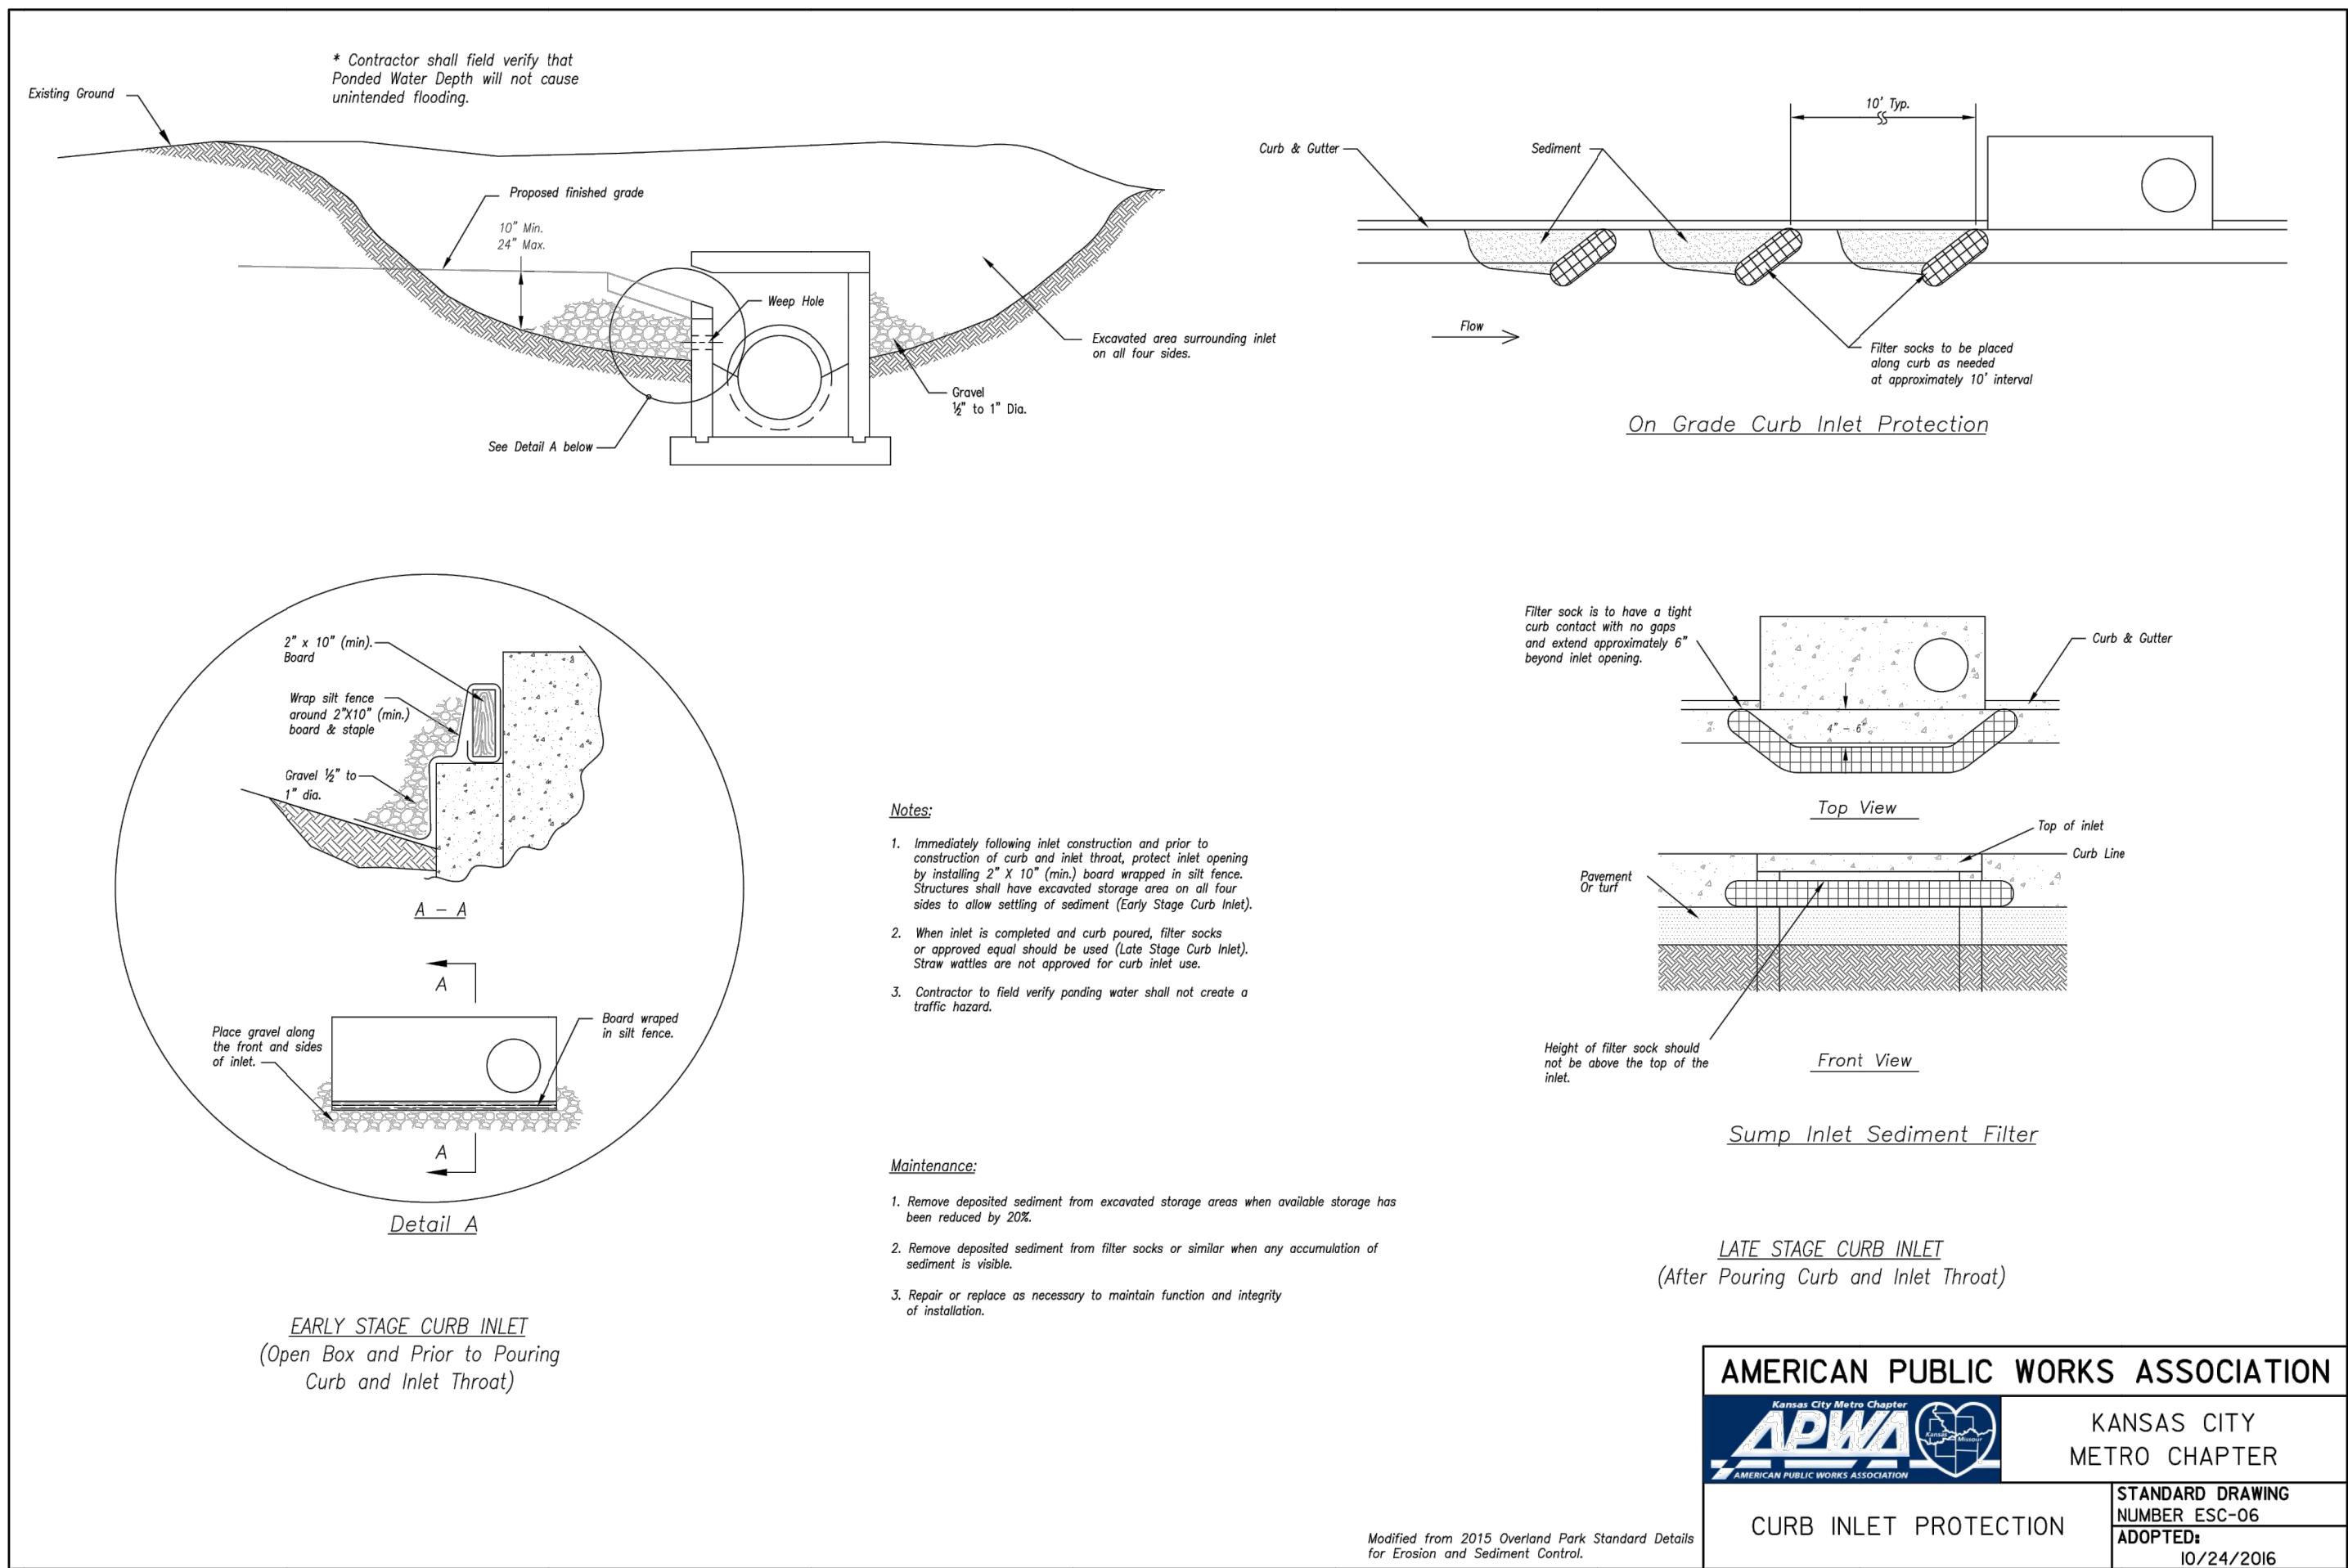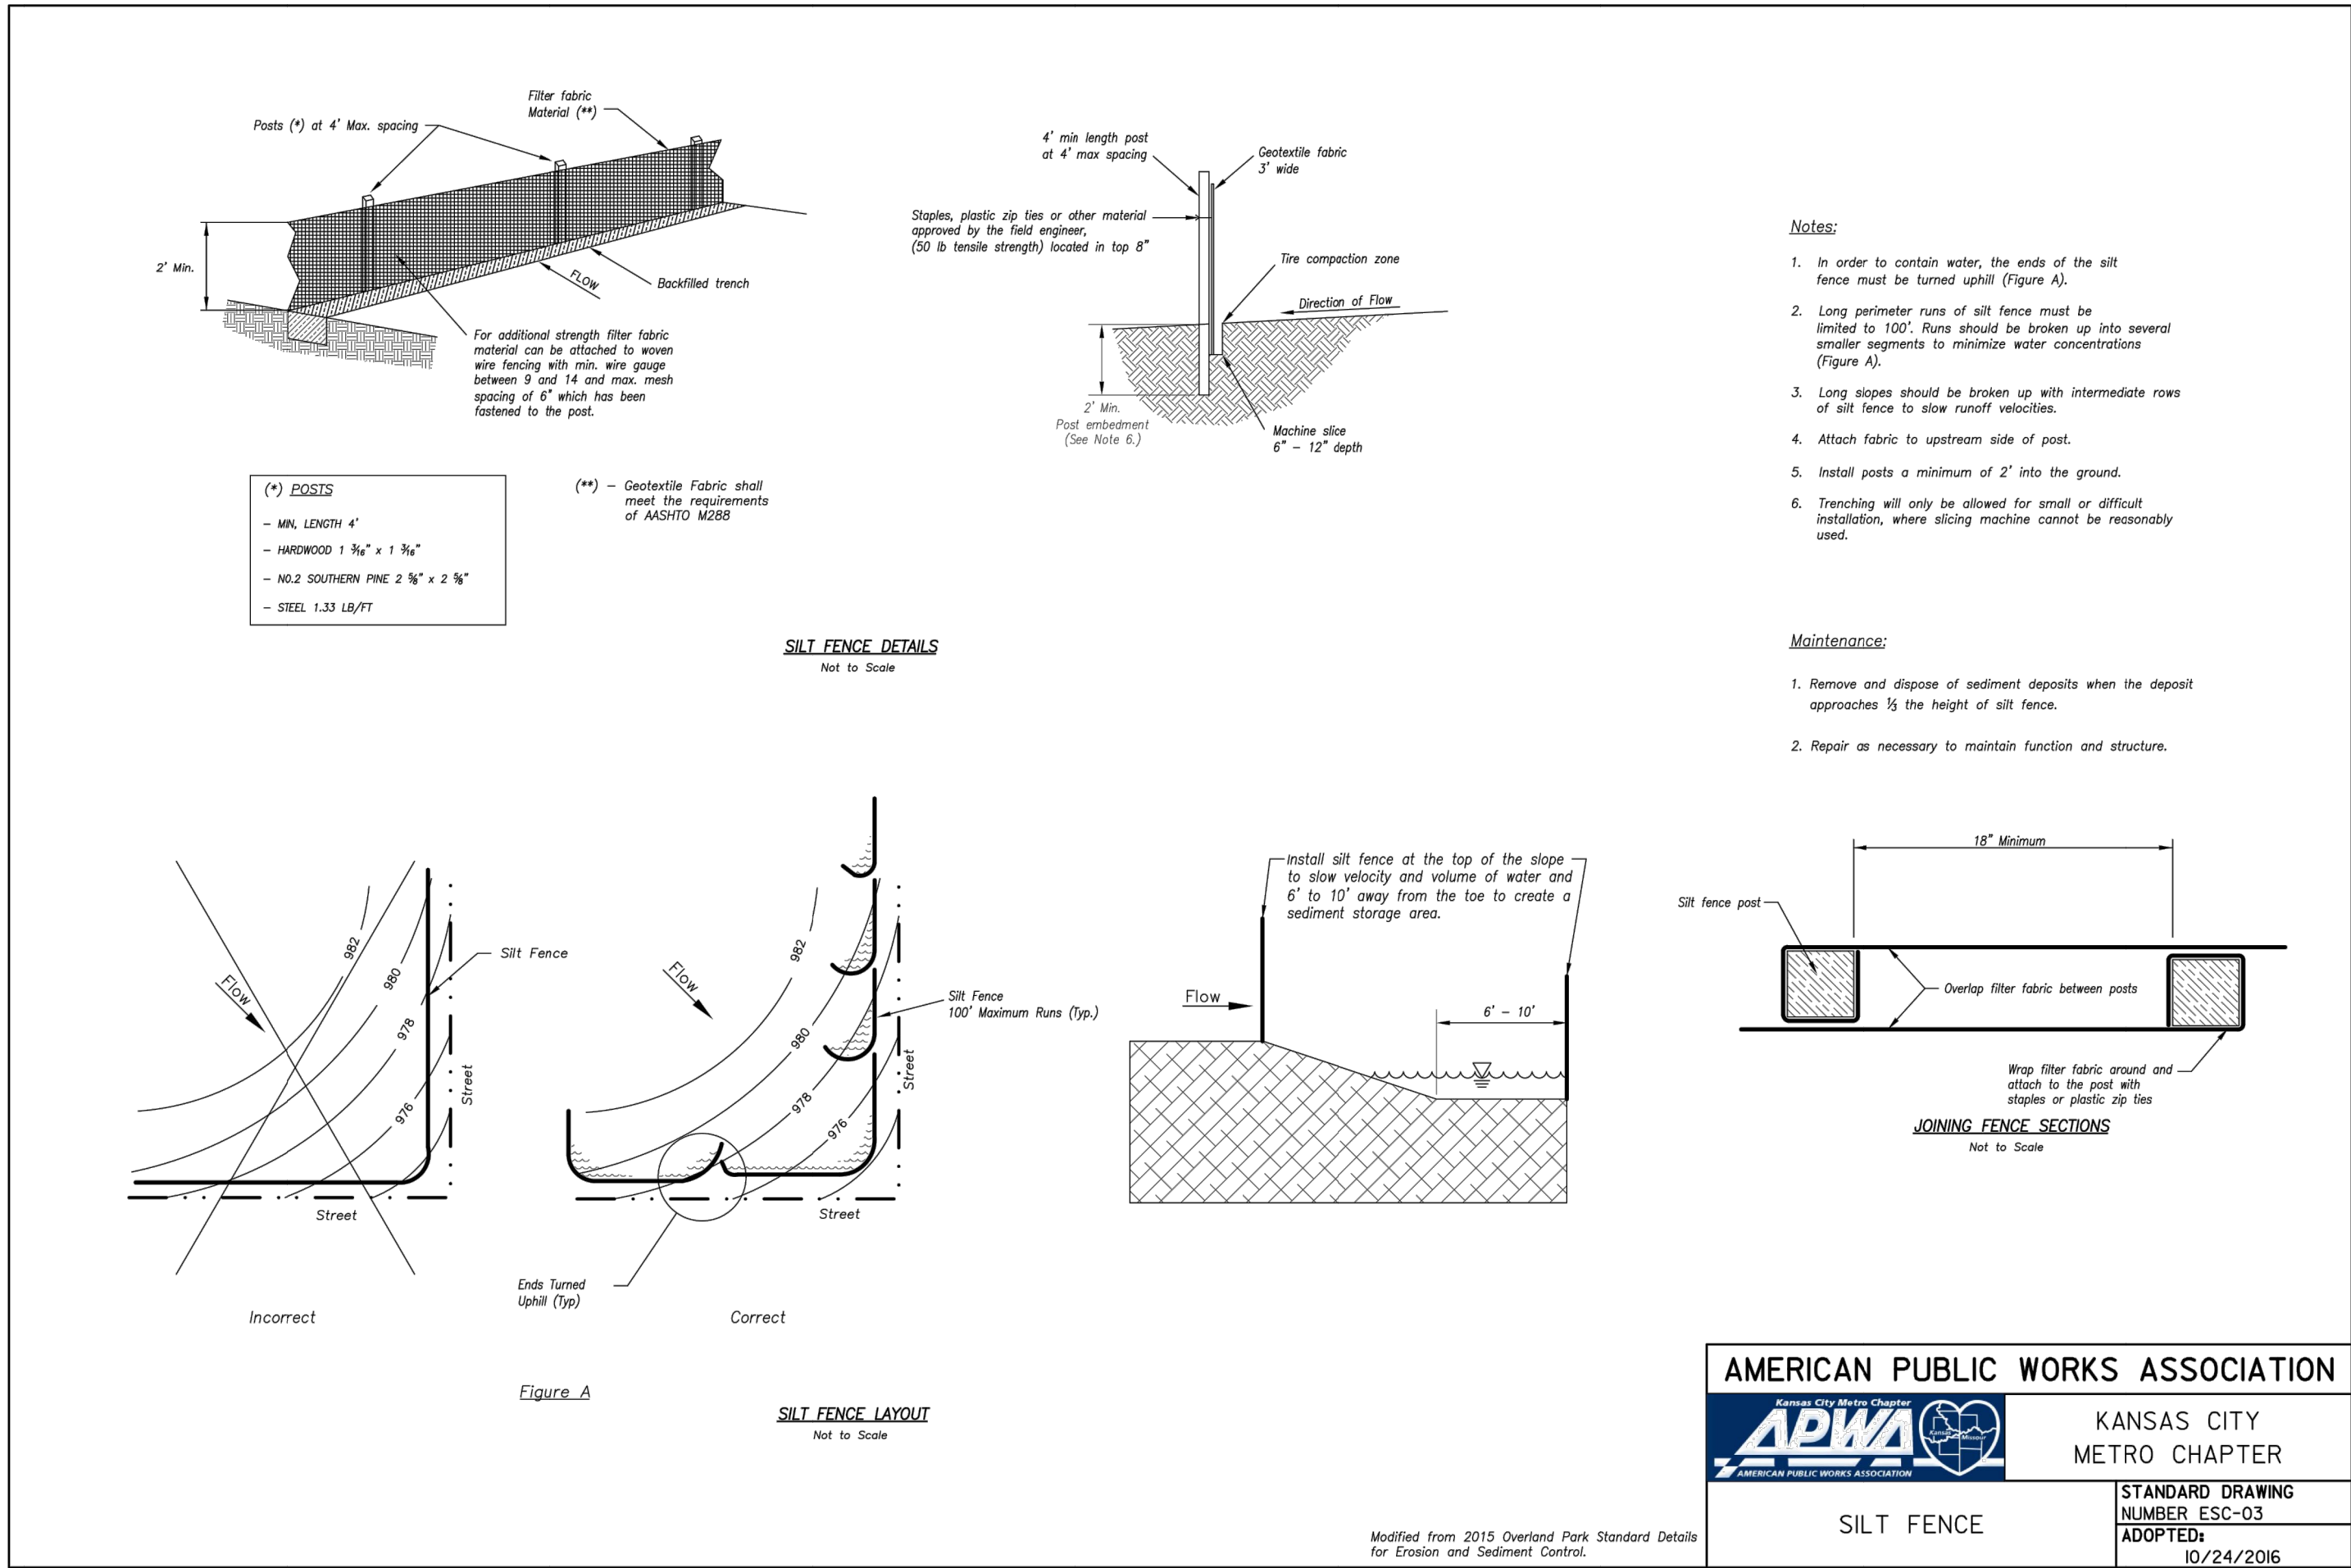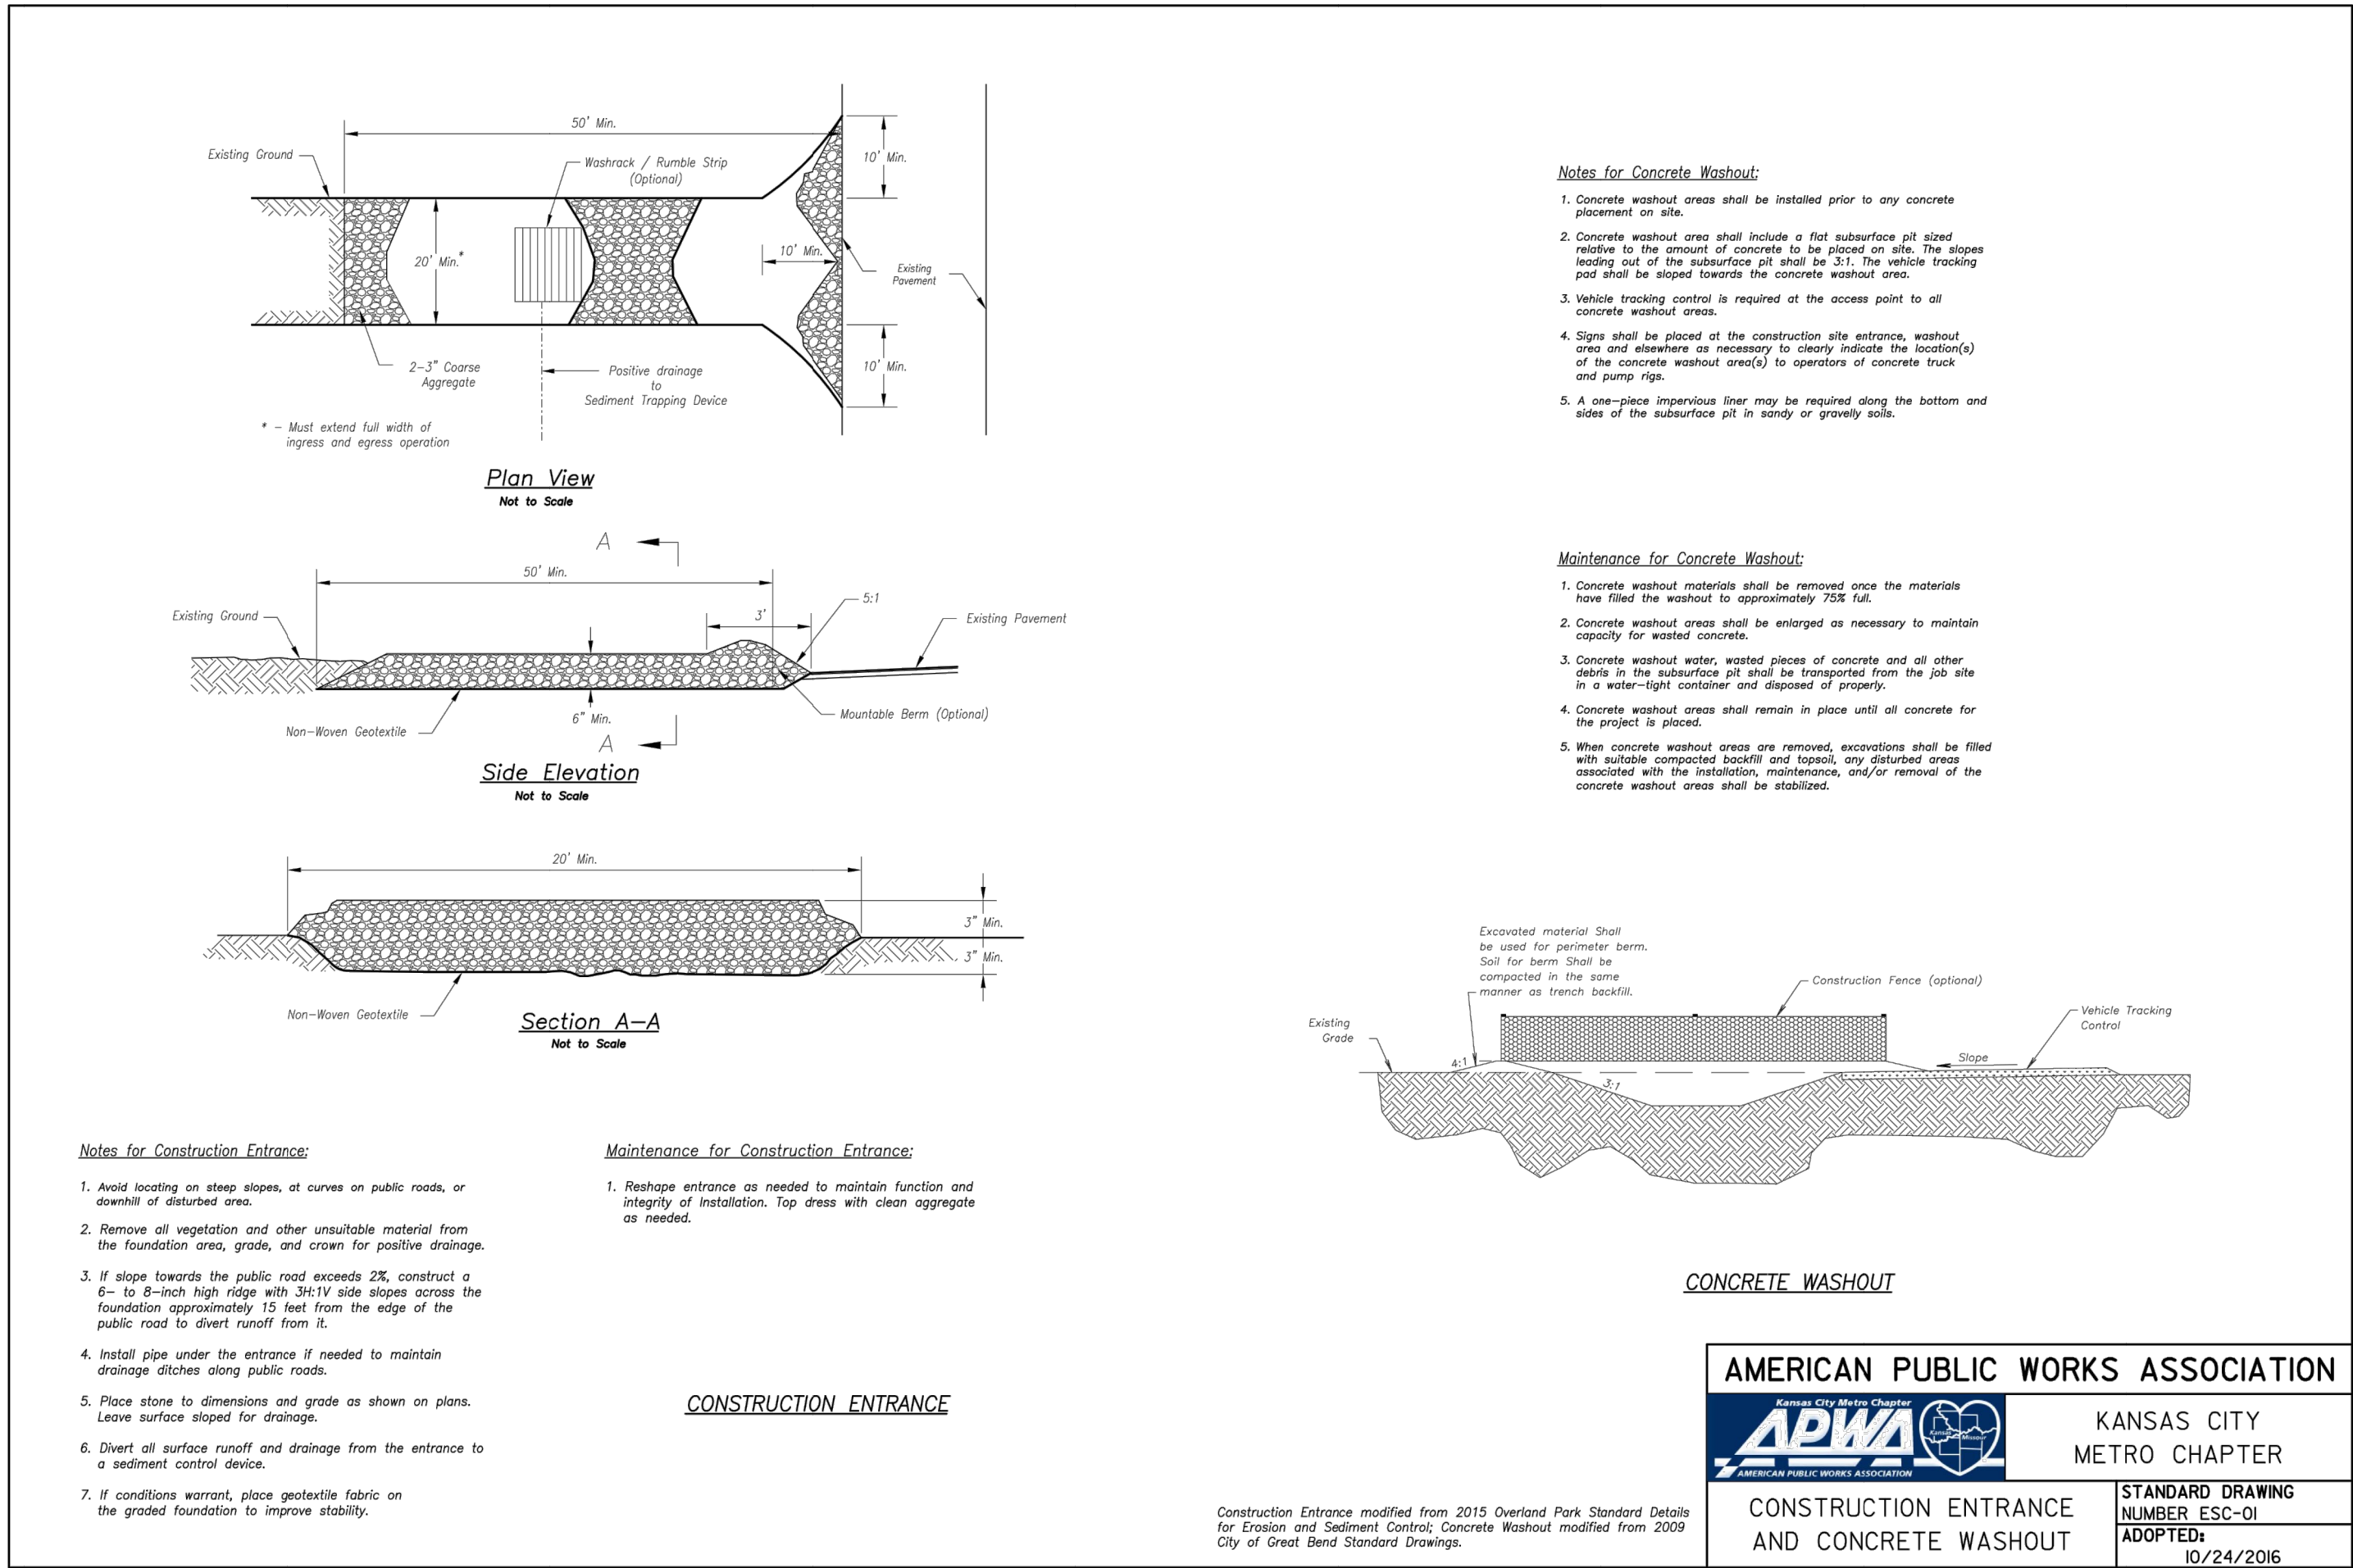

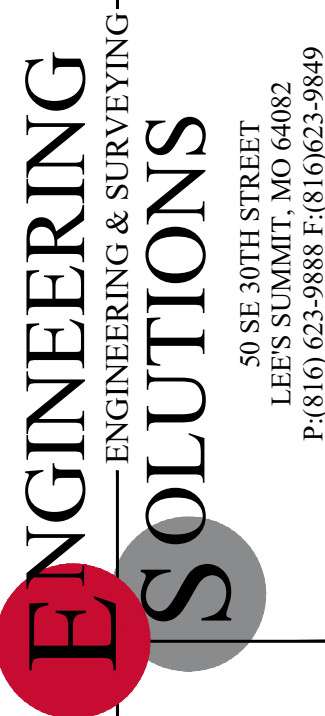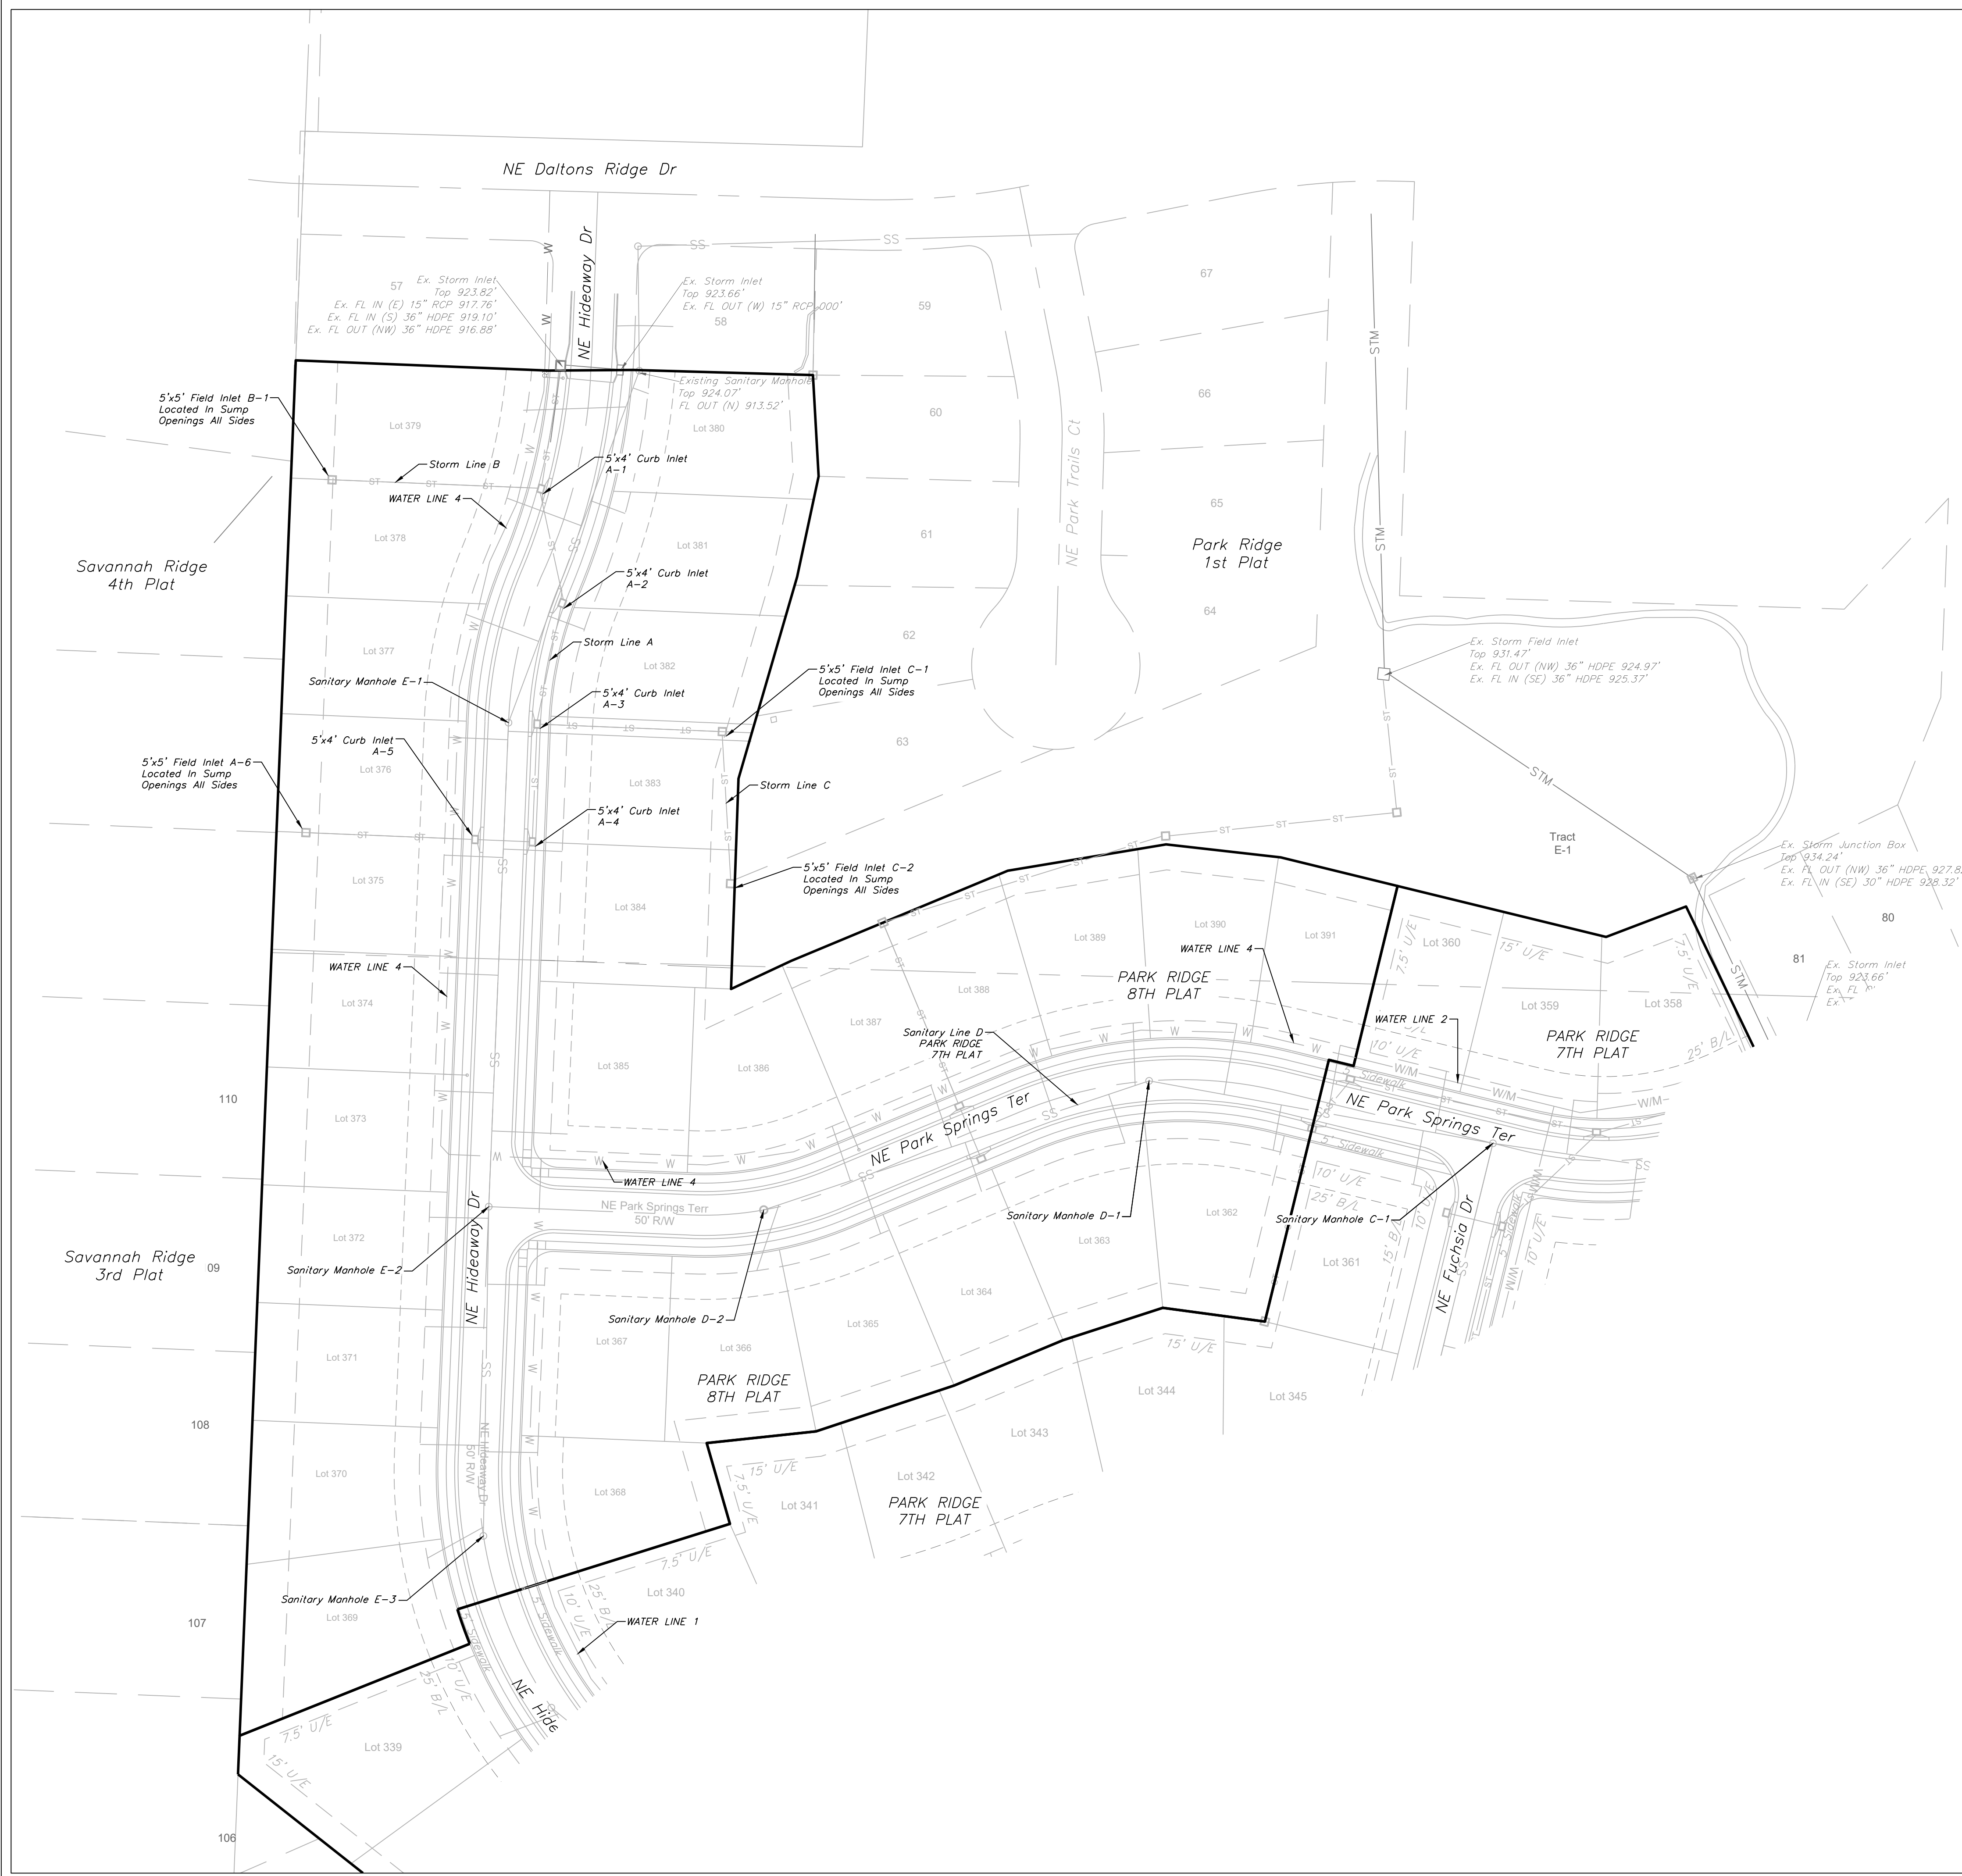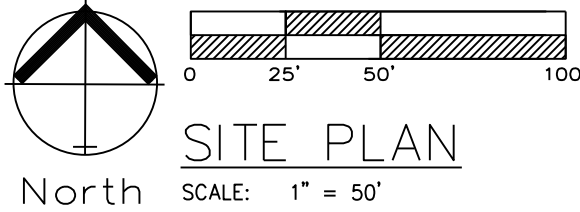

Professional Registration
Missouri
Engineering 2005002186-D
Surveying 2005008319-D
Kansas
Engineering E-1695
Surveying L-S-218
Oklahoma
Engineering 6254
Nebraska
Engineering CA2821

Site Plan
PARK RIDGE 8TH PLAT
Section 9, Township 48 North, Range 31 West
Lee's Summit, Jackson County, Missouri


Project: PARK RIDGE
Issue Date: March 17, 2021

Site Plan
PARK RIDGE 8TH PLAT
Section 9, Township 48 North, Range 31 West
Lee's Summit, Jackson County, Missouri



Matthew J. Schlicht
MO PE 2006019708
KS PE 19071
OK PE 25226
NE PE E-14335

REVISIONS
REV. 4/23/2021

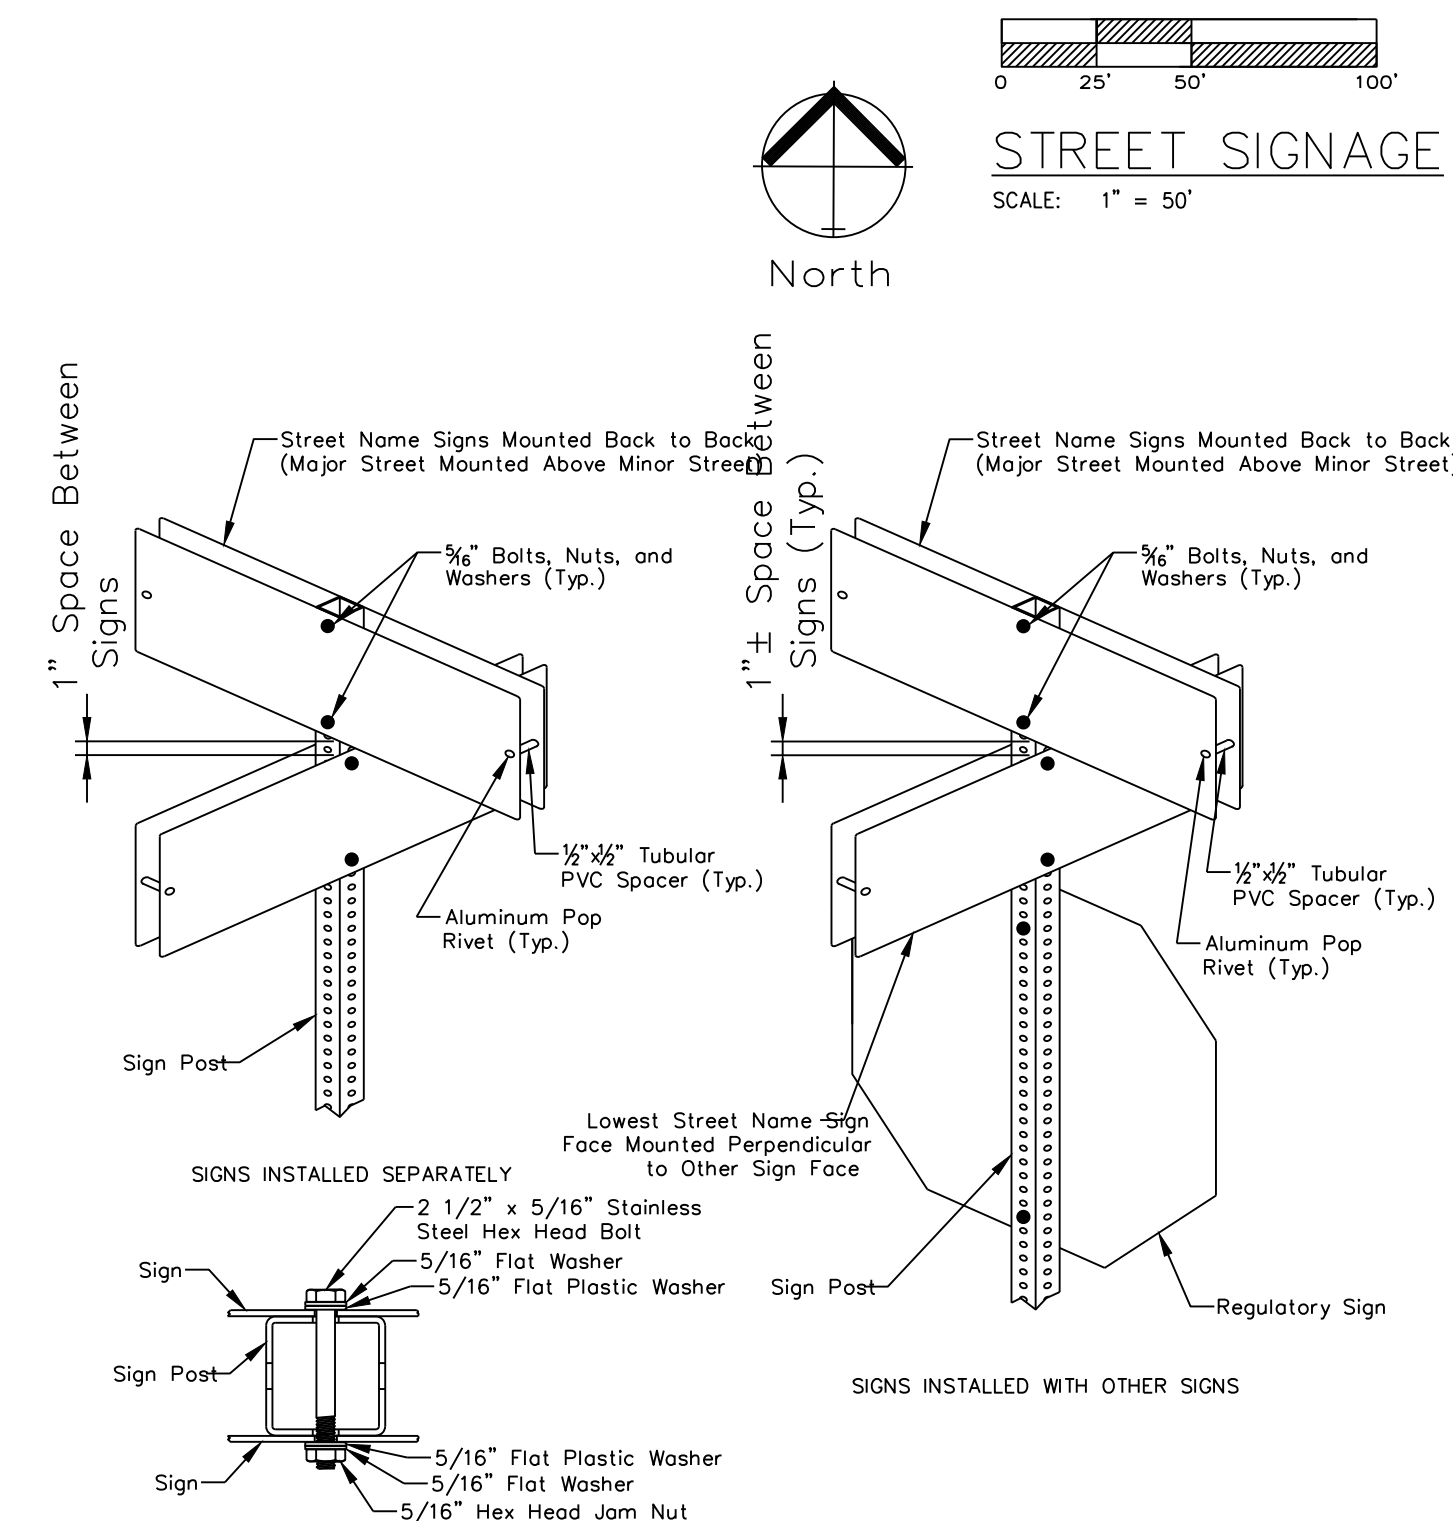

Marked or Unmarked Crosswalk

Marked or Unmarked Stop Line

Sidewalk

4' (Min.) (Max.)

8'

INTERSECTION WITH SIDEWALK / MULTI-USE TRAIL

Marked or Unmarked Stop Line

4' (Min.) (Max.)

CURBED INTERSECTION INSTALLATION

The diagram illustrates the specifications for a Highway Series C street sign. The sign is rectangular with a black border and white background. The text "SW LONGVIEW BLVD" is displayed in a bold, sans-serif font. The sign is mounted on a post. The following dimensions and specifications are provided:



- Overall Width:** 24", 30", or 36"
- Letter Height:** 6" Highway Series C (All Caps)*
- Letter Spacing:** 2" (Min.)
- Sign Thickness:** 1 1/2" (Min.)
- Post Diameter:** 1 1/2" Rod. (Typ.)
- Mounting Hardware:** 3/4" (Typ.)
- Sign Material:** 3" Highway Series (All Caps) (Typ.)

NAMED STREET NAME SIGN DETAIL

*Use Highway Series B (All Caps) in lieu of series C if necessary to fit text on

Diagram illustrating the minimum clearance for a vehicle passing over a curb. The diagram shows a side view of a vehicle on a road. The ground is represented by a hatched area. A vertical line indicates the "Back of Curb". The "Top of Curb" is marked with a small circle. The minimum clearance from the back of the curb to the top of the vehicle is labeled as 7' (Min.). The minimum clearance from the back of the curb to the front of the vehicle is labeled as 2' (Min.).

* The height to the bottom of a sign when it is located in a pedestrian walkway or extends into a walkway shall be a minimum of 80 inches above the walkway.

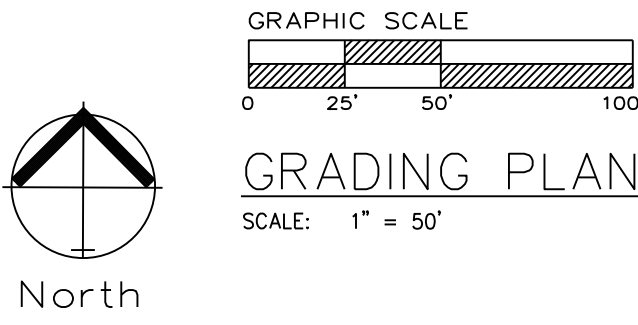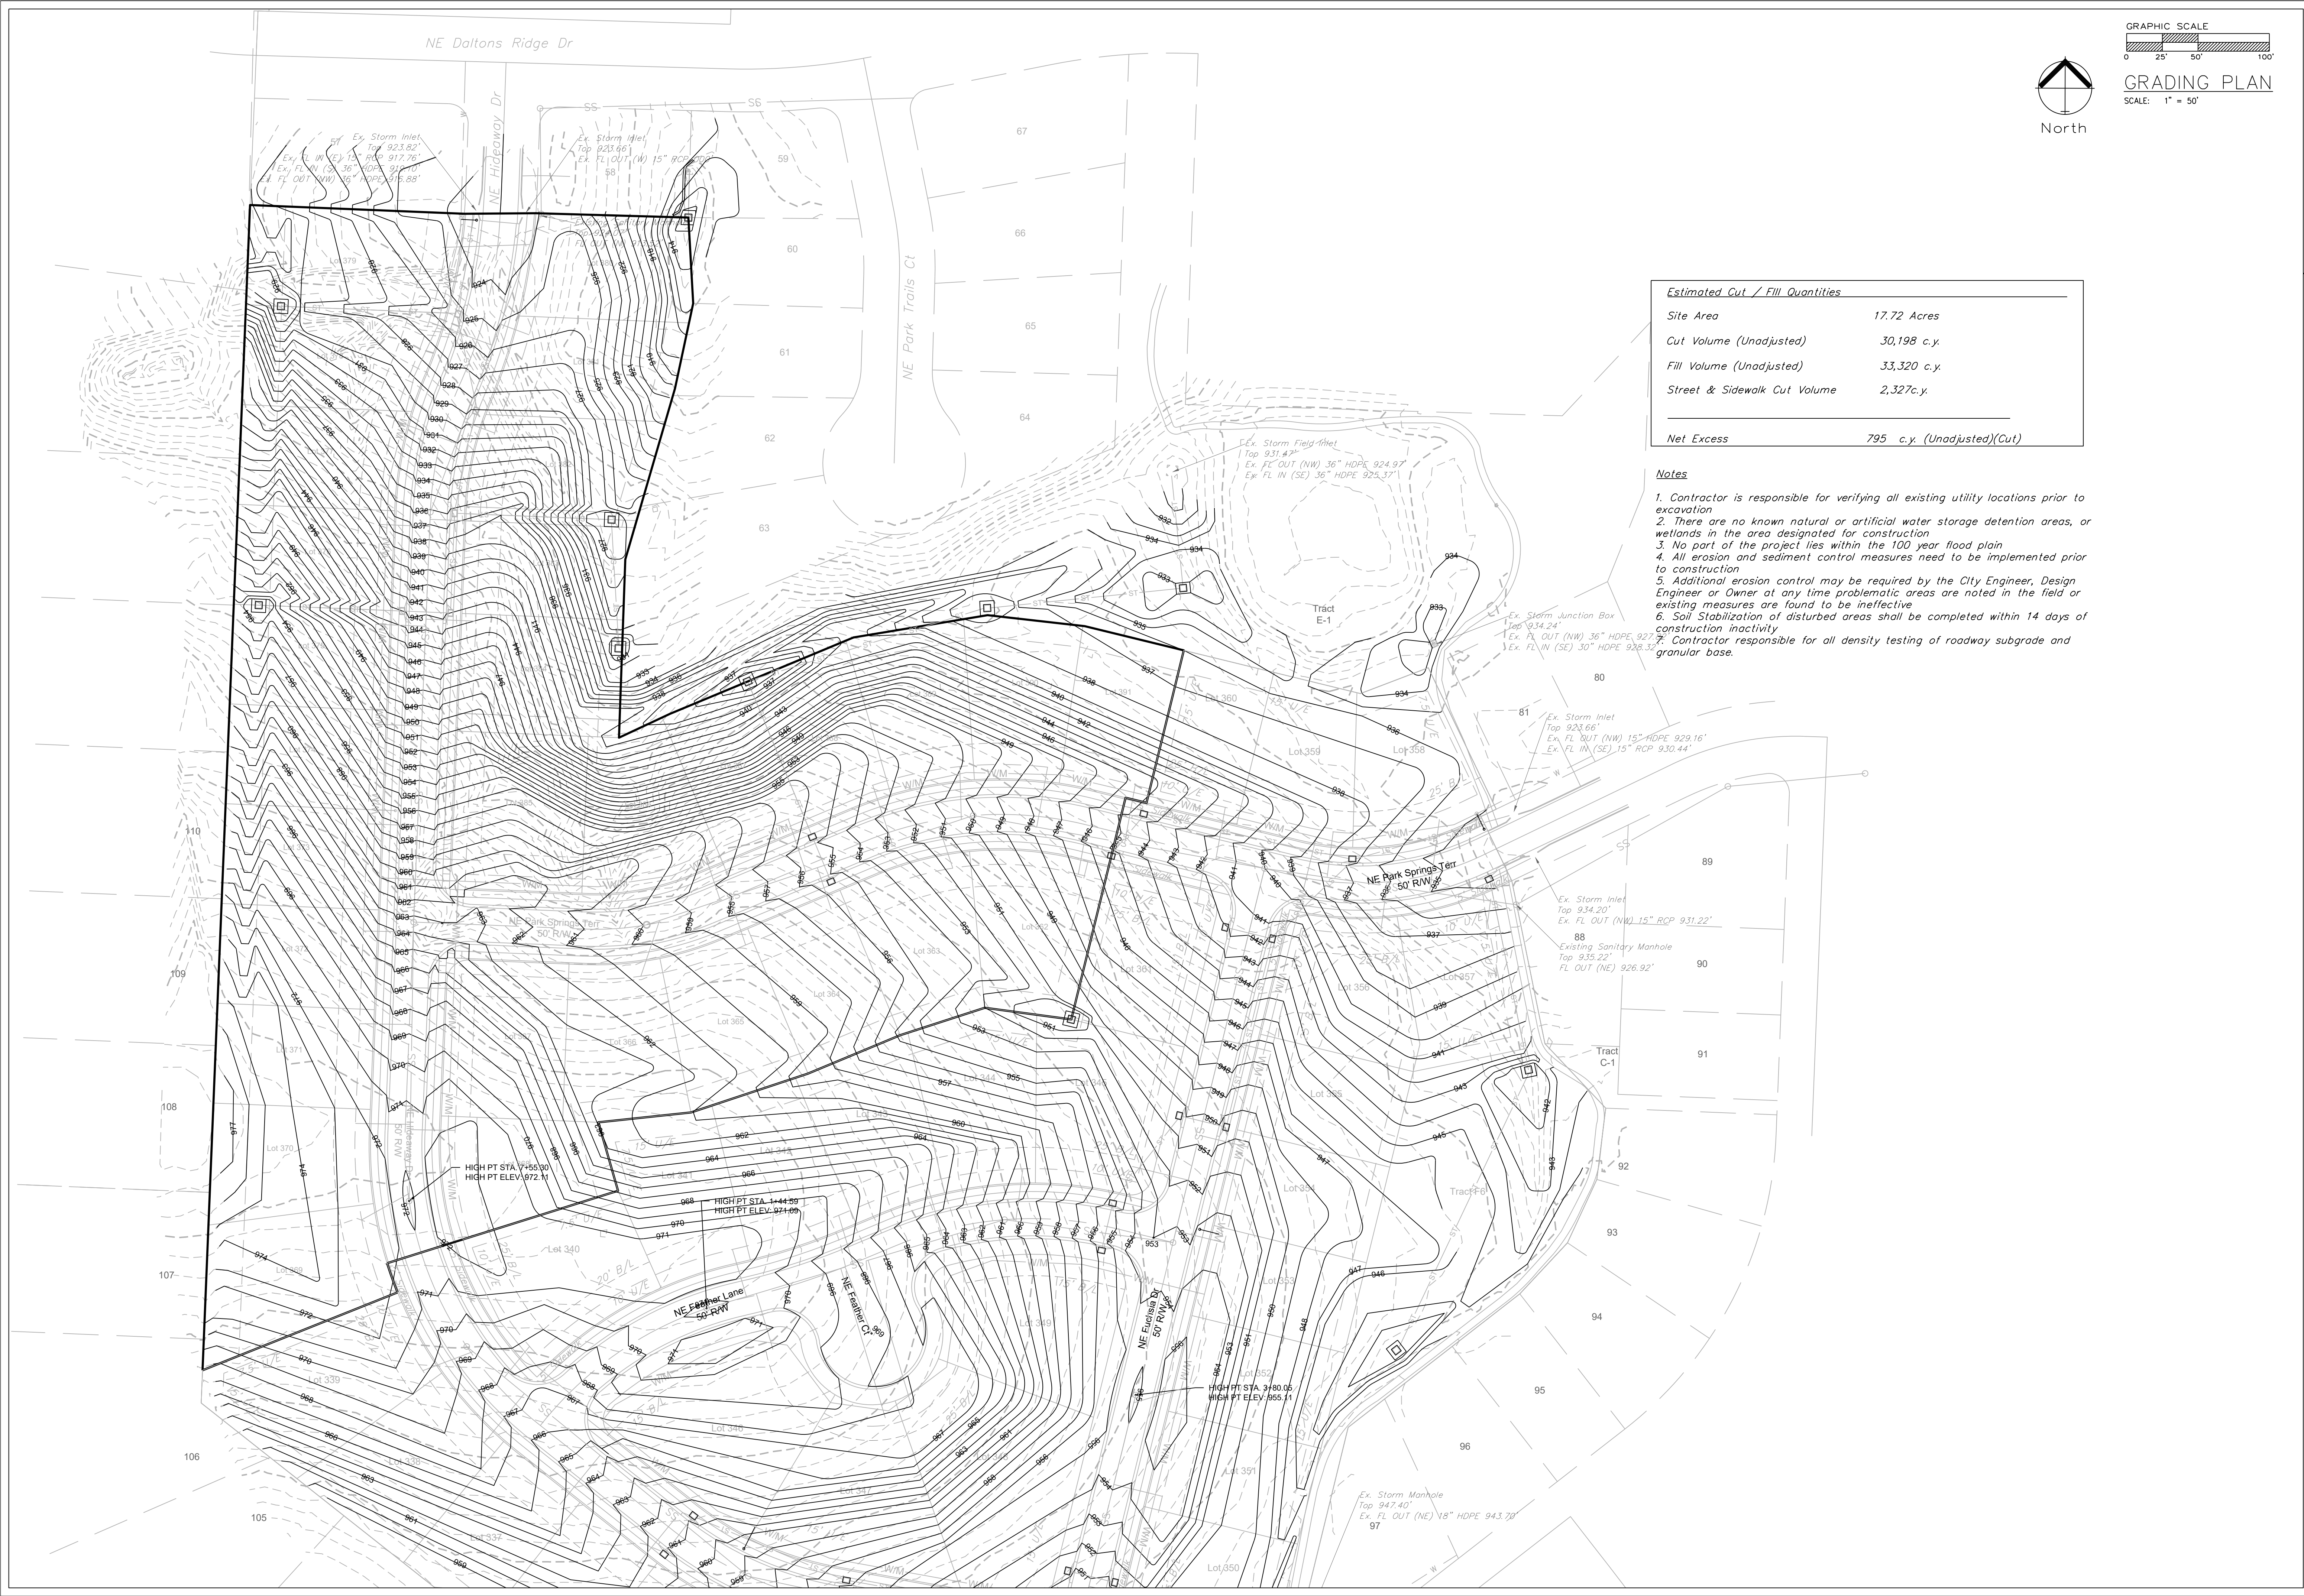


Estimated Cut / Fill Quantities	
Site Area	17.72 Acres
Cut Volume (Unadjusted)	30,198 c.y.
Fill Volume (Unadjusted)	33,320 c.y.
Street & Sidewalk Cut Volume	2,327c.y.
Net Excess	795 c.y. (Unadjusted)(Cut)

- Notes**
1. Contractor is responsible for verifying all existing utility locations prior to excavation
 2. There are no known natural or artificial water storage detention areas, or wetlands in the area designated for construction
 3. No part of the project lies within the 100 year flood plain
 4. All erosion and sediment control measures need to be implemented prior to construction
 5. Additional erosion control may be required by the City Engineer, Design Engineer or Owner at any time problematic areas are noted in the field or existing measures are found to be ineffective
 6. Soil Stabilization of disturbed areas shall be completed within 14 days of construction inactivity
 7. Contractor responsible for all density testing of roadway subgrade and granular base.

Master Drainage Plan 1 of 3:
Grading Plan
PARK RIDGE 8TH PLAT
Section 9, Township 48 North, Range 31 West
Lee's Summit, Jackson County, Missouri

Project:
PARK RIDGE
Issue Date:
March 17, 2021

PARK RIDGE 8TH PLAT
Section 9, Township 48 North, Range 31 West
Lee's Summit, Jackson County, Missouri

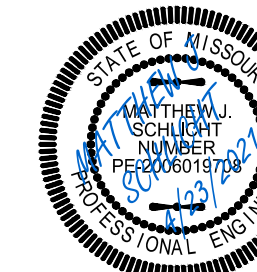



Matthew J. Schlicht
MO PE 000601708
KS PE 19071
OK PE 25226
NE PE E-14335

REVISIONS
REV. 4/23/2021



Professional Registration
Missouri
Engineering 2005002186-D
Surveying 2005008319-D
Kansas
Engineering E-1695
Surveying LS-218
Oklahoma
Engineering 6254
Nebraska
Engineering CA2821

50 SE 30TH STREET
LEE'S SUMMIT, MO 64082
P: (816) 623-9888 F: (816) 623-9849

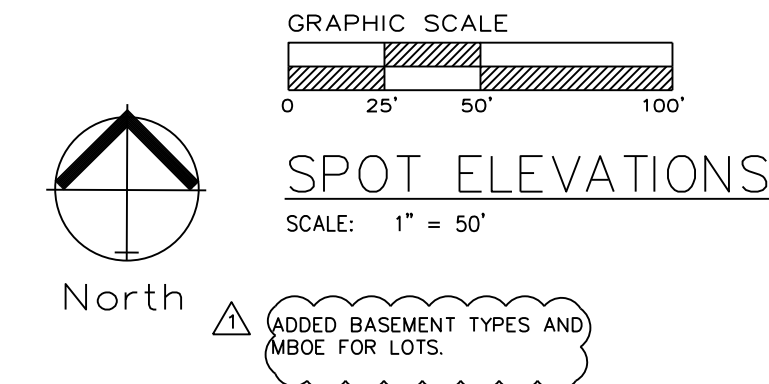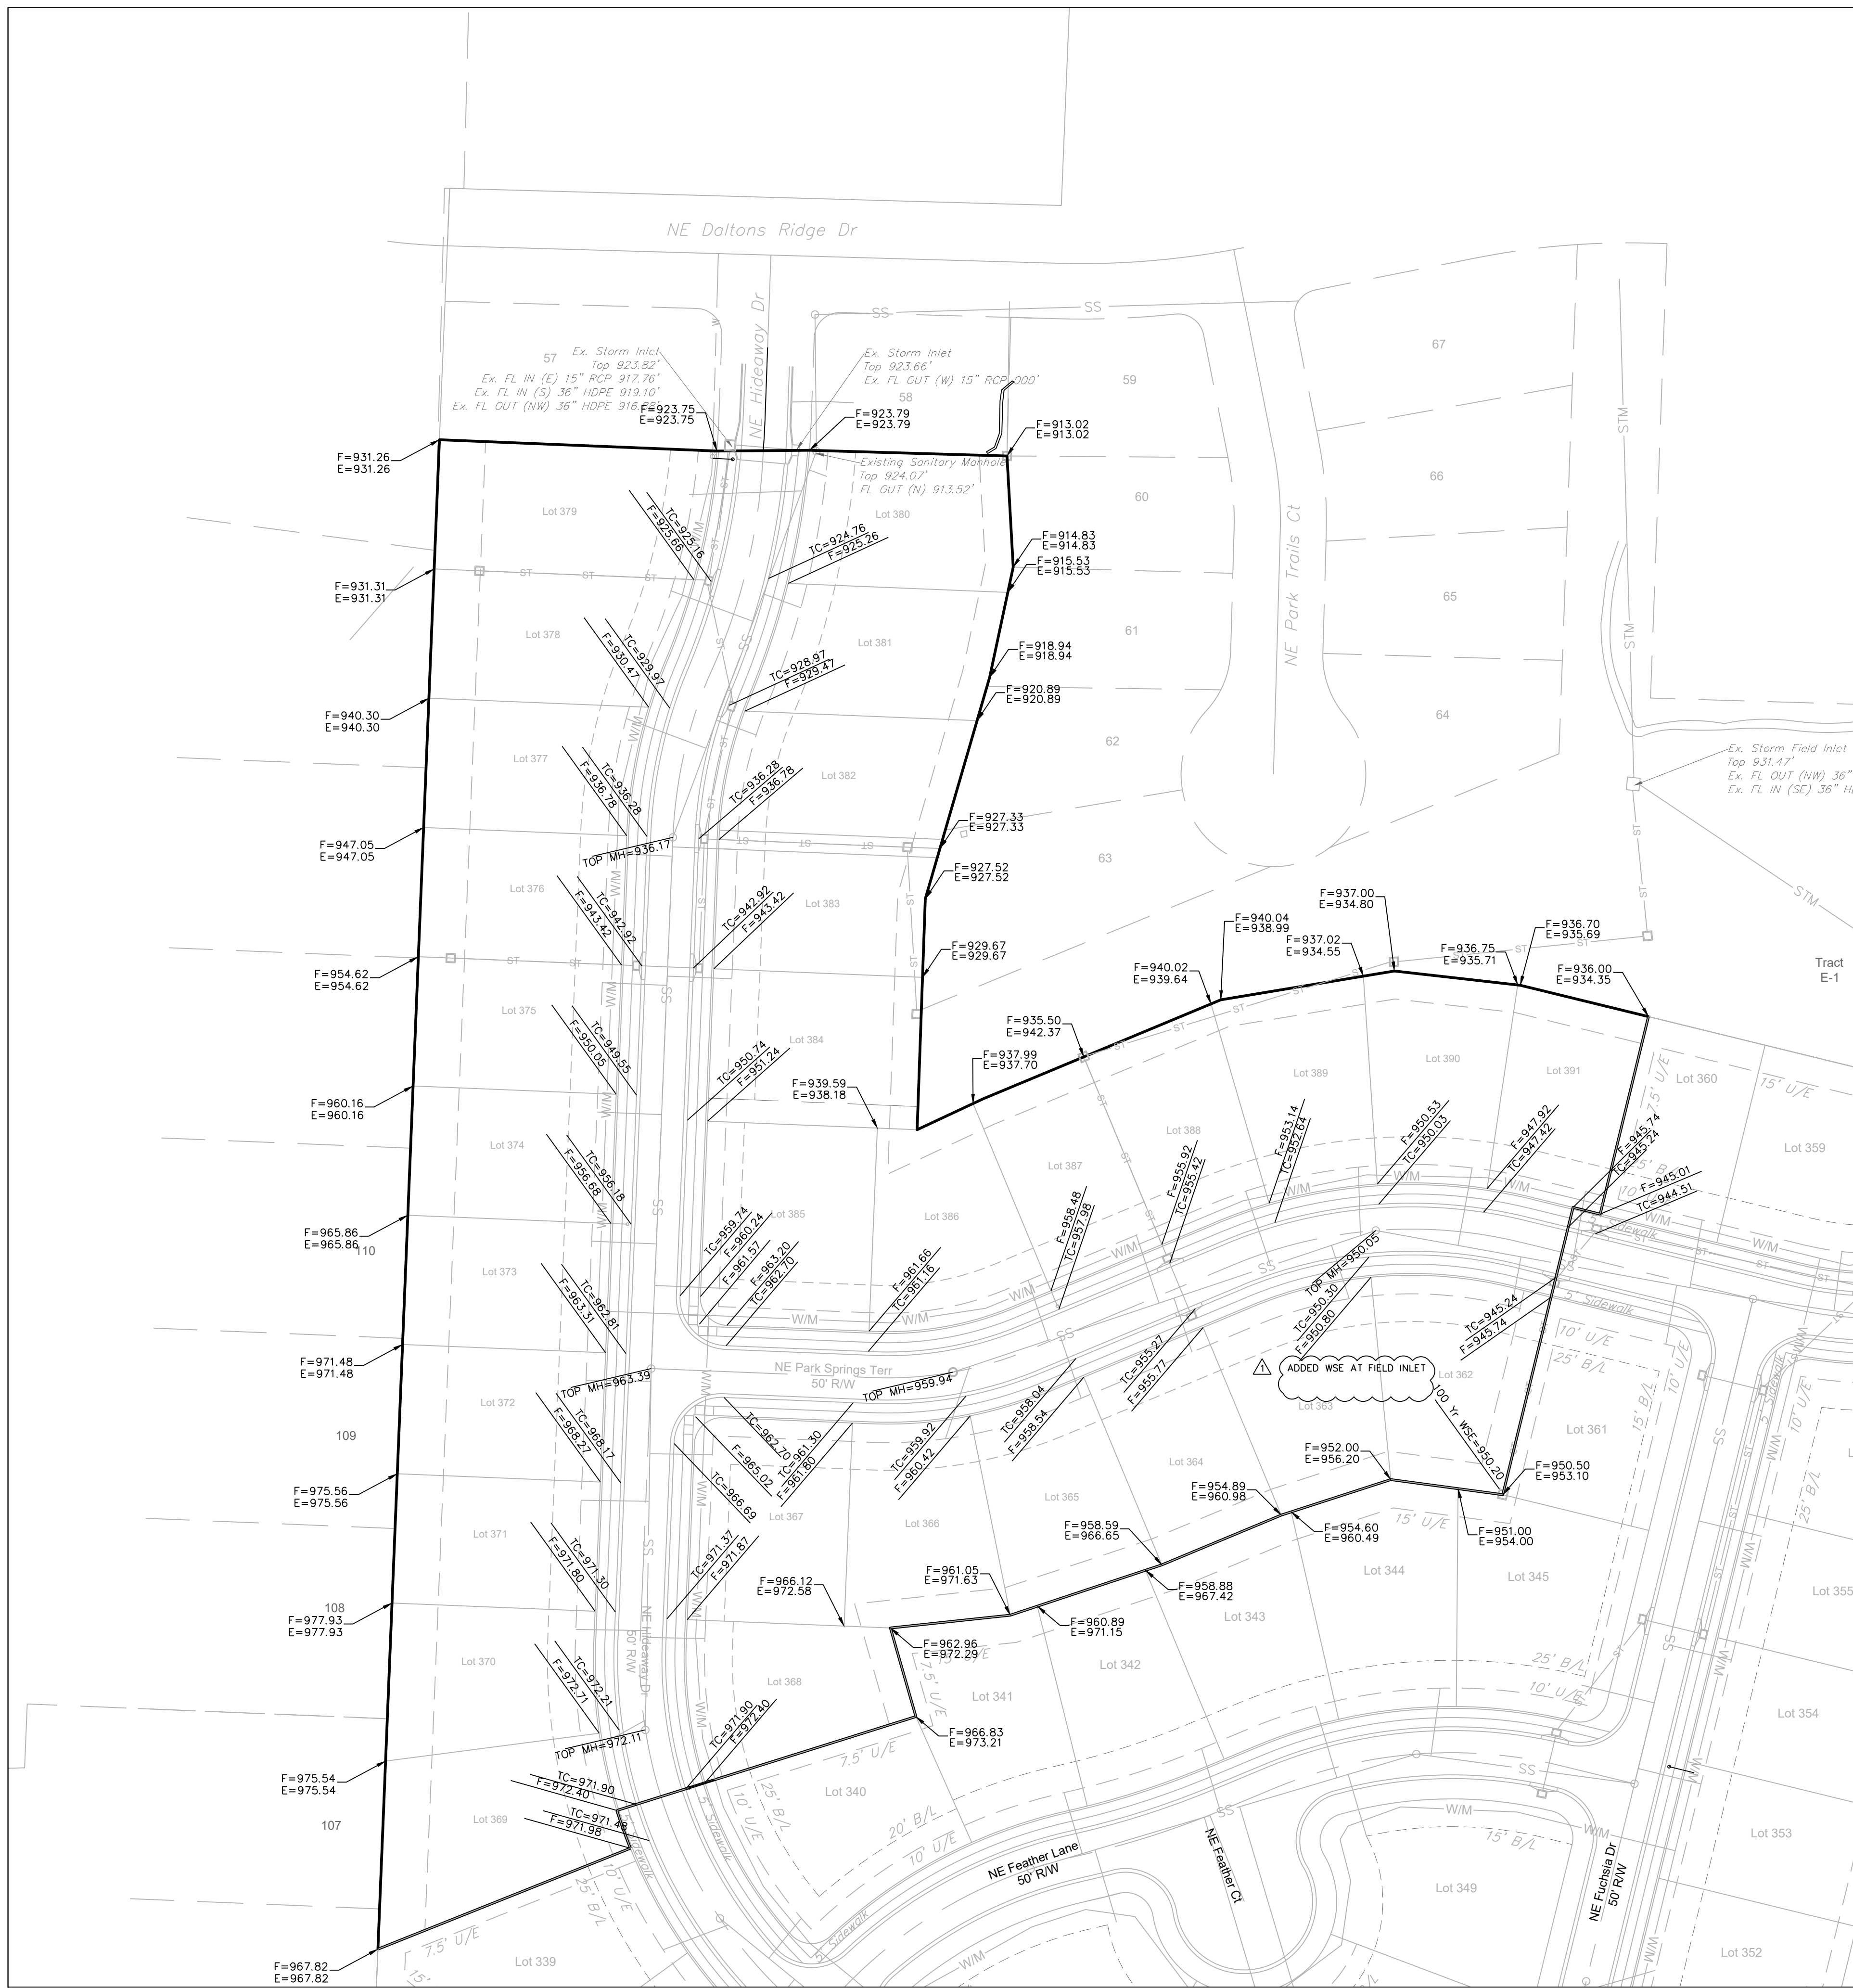


Lot Number	Basement Type	MBOE
362	Walkout	952.20
363	Walkout	
364	Walkout	
365	Full	
366	Walkout	
367	Walkout	
368	Walkout	
369	Walkout	
370	Walkout	
371	Walkout	
372	Walkout	
373	Walkout	
374	Walkout	
375	Daylight	
376	Walkout	
377	Walkout	
378	Walkout	
379	Walkout	
380	Walkout	
381	Full	
382	Full	
383	Daylight	
384	Walkout	
385	Walkout	
386	Full	
387		
388		
389		
390		
391		

Master Drainage Plan 2 of 3:
Spot Elevations
PARK RIDGE 8TH PLAT
Section 9, Township 48 North, Range 31 West
Lee's Summit, Jackson County, Missouri

Project:
PARK RIDGE
Issue Date:
March 17, 2021


Professional Registration
Missouri
Engineering 2005002186-D
Surveying 2005008319-D
Kansas
Engineering E-1685
Surveying LS-218
Oklahoma
Engineering 6254
Nebraska
Engineering CA2821

ENGINEERING SOLUTIONS
PARK RIDGE 8TH PLAT
Section 9, Township 48 North, Range 31 West
Lee's Summit, Jackson County, Missouri

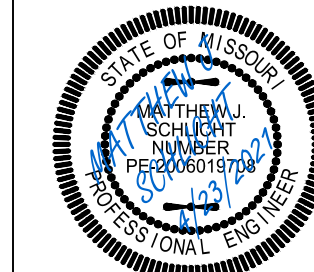


Matthew J. Schlicht
MO PE 2006019708
KS PE 19071
OK PE 25226
NE PE E-14335

REVISIONS
REV. 4/23/2021

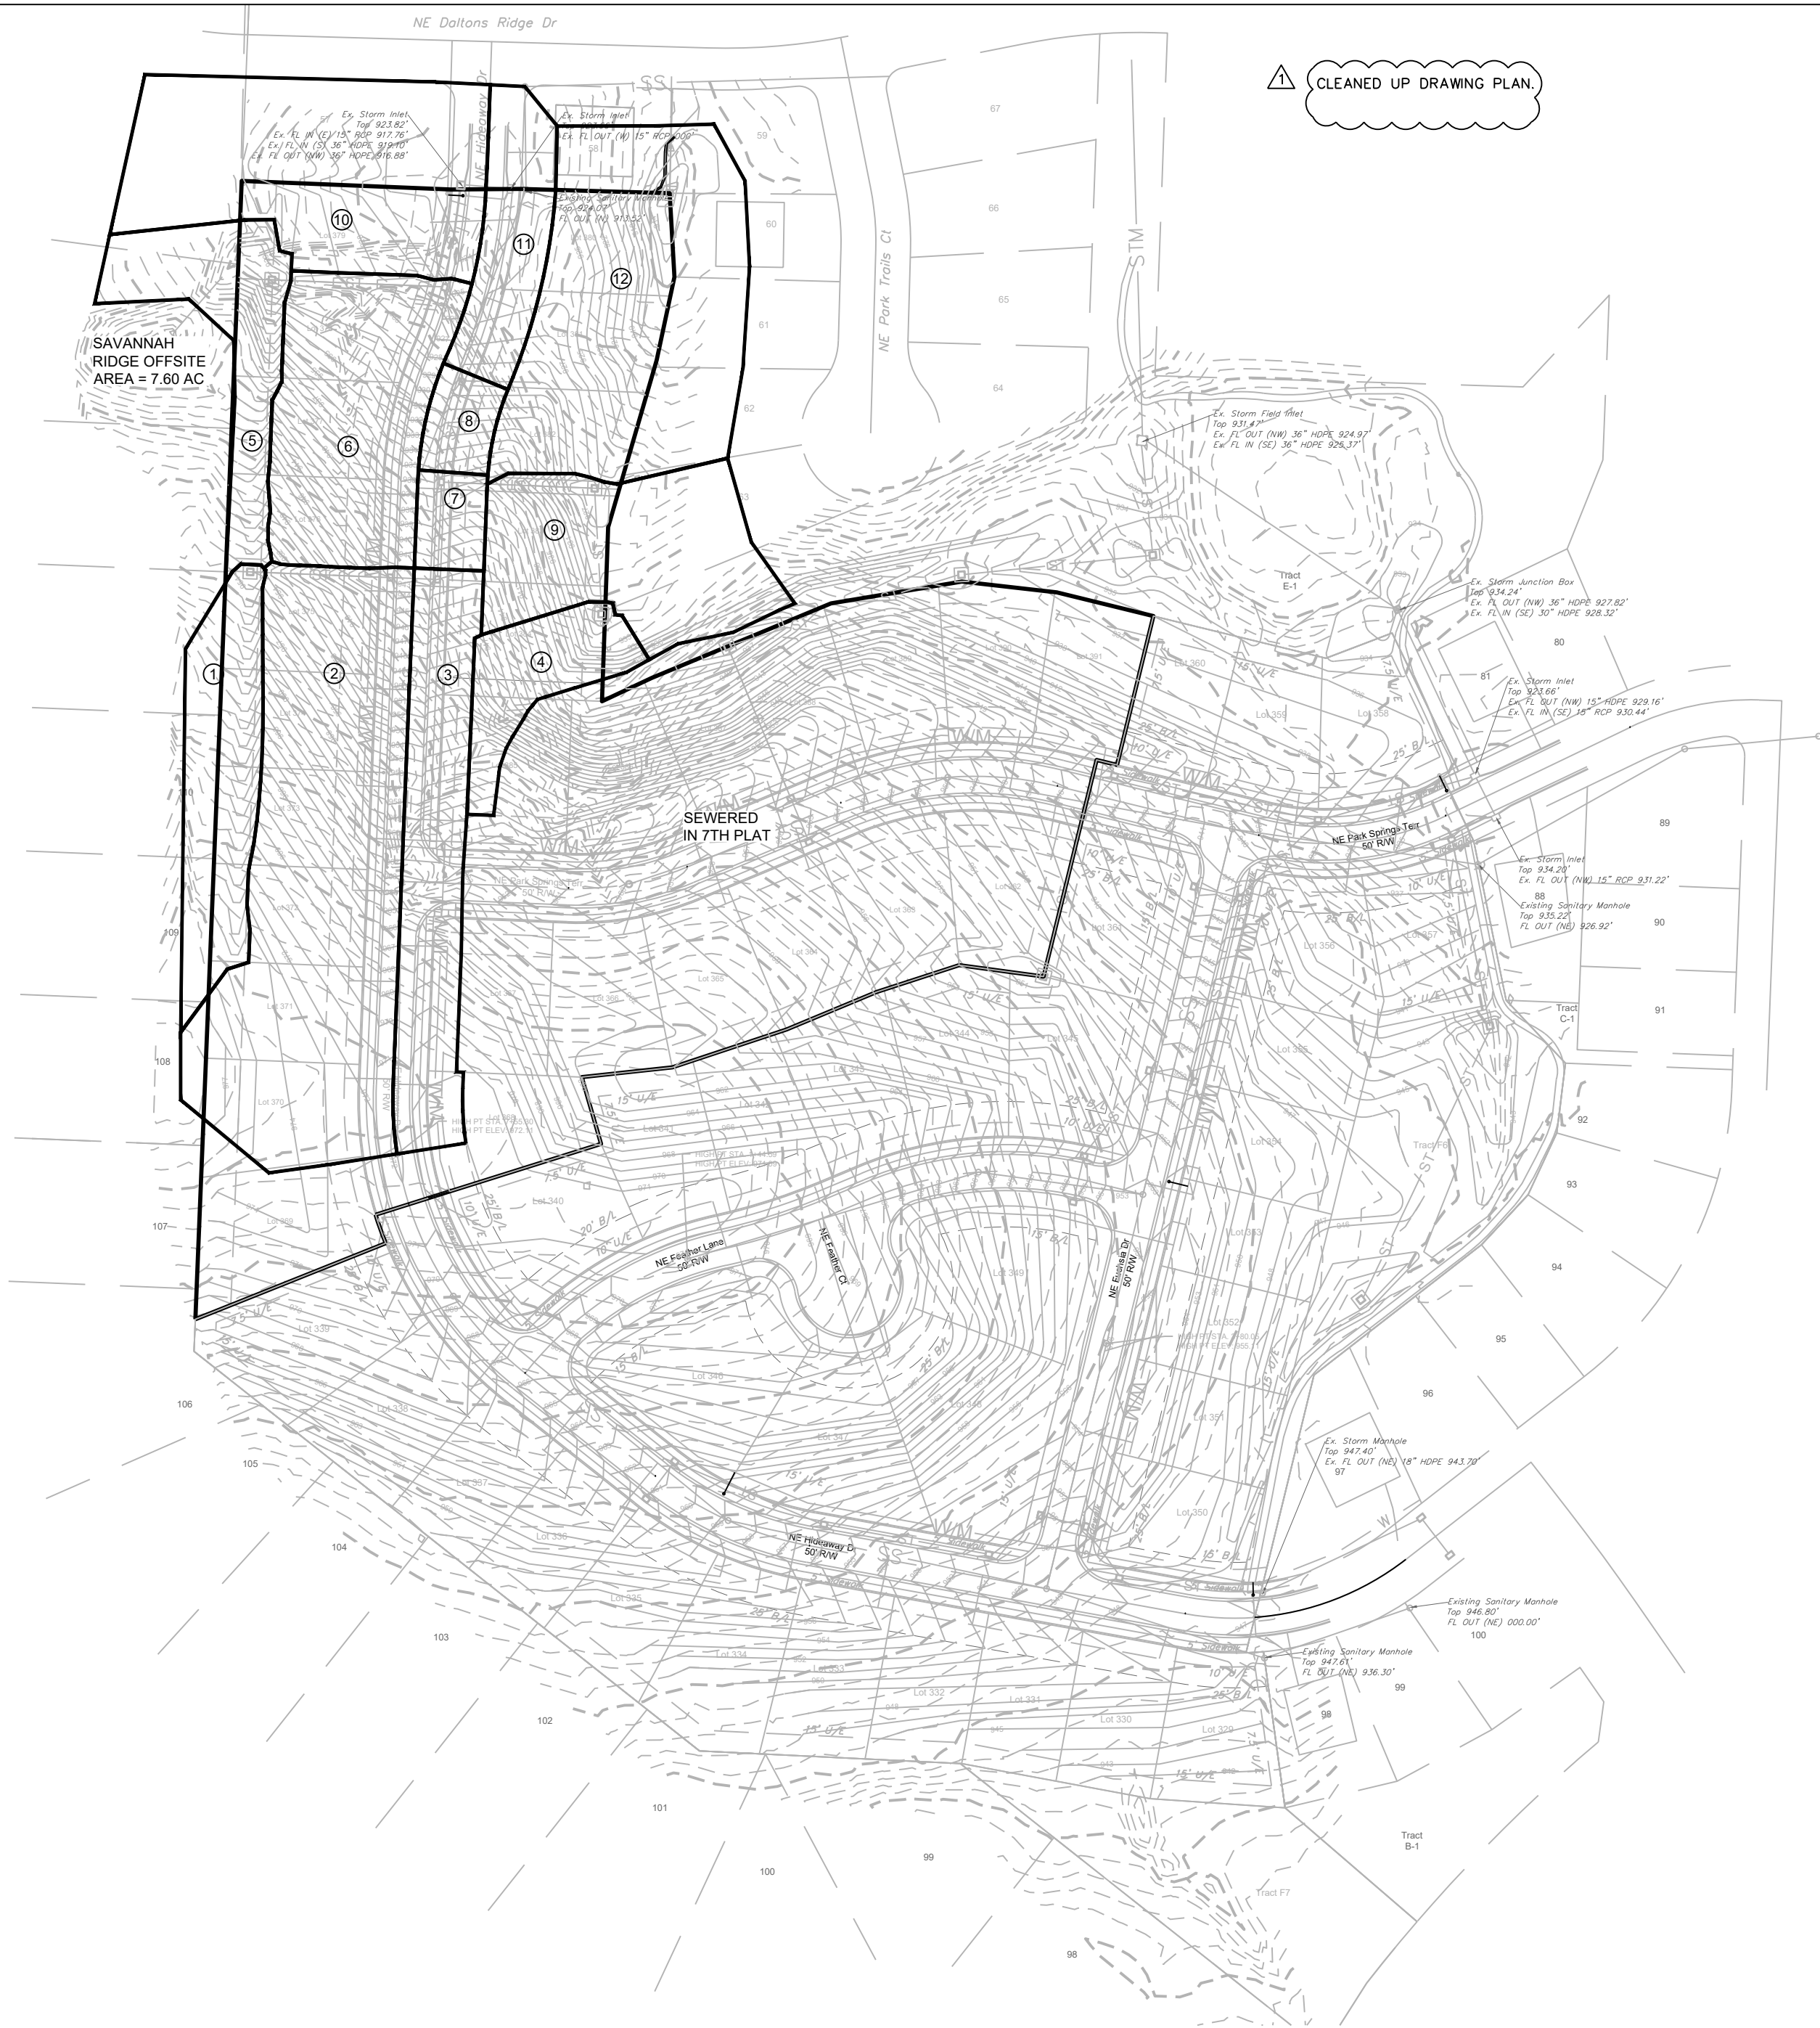

CLEANED UP DRAWING PLAN

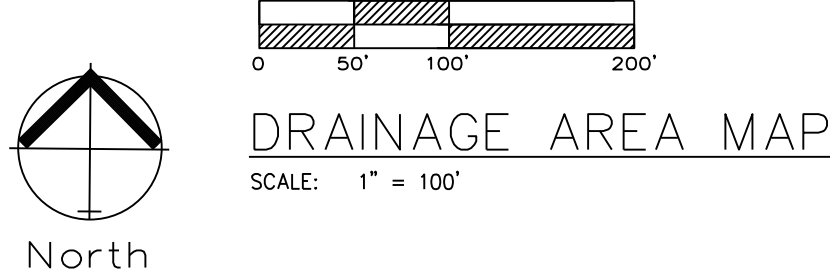


APWA STORM DRAINAGE "TC" COMPUTATIONS FOR : PARK RIDGE 8TH PLAT																								
						Surface types:		Asph/Conc	Bus/Com	Dirt	Grass/Park	Lake	MultFam	SnglFam	Undev	Other	Z							
						SURFACE CODES		A	B	D	G	L	M	S	U									
						"C" Values		0.90	0.87	0.60	0.30	0.90	0.66	0.51	0.3			TC COMPUTATION						
						OVERWRITE		Length - DnElev or Slope if necessary				SURFACE CODE		P=Paved/Overwrite Slope or Elevations		U=Unpaved if necessary								
						OVERLAND FLOW - 100' MAX						P		FLOW - FIRST REACH										
						SURFACE CODE		"C" VALUE	OVR LND LENGTH	UP ELEV	DN ELEV	SLOPE %	CHANNEL LENGTH	UP ELEV	DN ELEV	SLOPE %	VELOCITY F/S	Cal Overland Flow T(I)	Used Min 5 Max 15 T(I)	Cal Channel One T(T)	Cal Channel Two T(T)	Total T@ 10	AREA ID	
POST	AREA ID	TOTAL SQ.FT.	TOTAL ACRES	WTRSHD LENGTH	UP ELEV	DN ELEV																	POST	
1	14966.00	0.34	339.00	978.00	953.50	Z	0.51	67.0	978.0	974.00	6.0	U	272.0	974.0	953.5	7.54	4.4	4.8	5.0	1.0	0.0	6.0	1	
2	50289.00	1.15	496.00	975.70	943.00	Z	0.51	100.0	975.7	972.00	3.7	P	396.0	972.0	943.0	7.32	5.5	6.9	6.9	1.2	0.0	8.1	2	
3	19199.00	0.44	447.00	973.00	943.00	Z	0.51	36.0	973.0	972.00	2.8	P	411.0	972.0	943.0	7.06	5.4	4.5	5.0	1.3	0.0	6.3	3	
4	8486.00	0.19	202.00	960.00	930.50	Z	0.51	100.0	960.0	948.50	11.5	U	102.0	948.5	930.5	17.65	6.8	4.7	5.0	0.3	0.0	5.3	4	
5	13330.00	0.31	219.00	963.00	951.00	Z	0.51	100.0	963.0	955.50	7.5	P	119.0	955.5	951.0	3.78	4.0	5.4	5.4	0.5	0.0	5.9	5	
6	23746.00	0.55	286.00	953.00	925.00	Z	0.51	100.0	953.0	941.00	12.0	P	186.0	941.0	925.0	8.60	6.0	4.6	5.0	0.5	0.0	5.5	6	
7	3478.00	0.08	99.00	943.00	936.00	Z	0.51	36.0	943.0	942.00	2.8	P	63.0	942.0	936.0	9.52	6.3	4.5	5.0	0.2	0.0	5.2	7	
8	3558.00	0.08	103.00	936.70	929.00	Z	0.51	36.0	936.7	935.30	3.9	P	67.0	935.3	929.0	9.40	6.2	4.1	5.0	0.2	0.0	5.2	8	
9	21596.00	0.50	156.00	937.00	926.50	Z	0.51	91.0	937.0	931.00	6.6	U	65.0	931.0	926.5	6.92	4.2	5.4	5.4	0.3	0.0	5.7	9	
10	32151.00	0.74	262.00	941.00	924.00	Z	0.51	100.0	941.0	931.00	10.0	U	162.0	931.0	924.0	4.32	3.4	4.9	5.0	0.8	0.0	5.8	10	
11	10143.00	0.23	171.00	929.50	924.00	Z	0.51	36.0	929.5	928.00	4.2	P	135.0	928.0	924.0	2.96	3.5	4.0	5.0	0.6	0.0	5.6	11	
12	37543.00	0.86	271.00	937.00	912.50	Z	0.51	36.0	931.0	925.00	16.7	U	235.0	925.0	912.5	5.32	3.7	2.5	5.0	1.1	0.0	6.1	12	

Master Drainage Map 3 of 3:

Drainage Area Map
PARK RIDGE 8TH PLAT
Section 9, Township 48 North, Range 31 West
Lee's Summit, Jackson County, Missouri

Project:
PARK RIDGE

Issue Date:
March 17, 2021

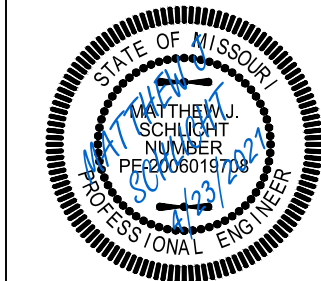

Matthew J. Schlacht
MO PE 2006019708
KS PE 19071
OK PE 25226
NE PE E-14335

REVISIONS
REV. 4/23/2021


REV. 11-14-19




Professional Registration
Missouri
Engineering 2005002186-D
Surveying 2005008319-D
Kansas
Engineering E-1695
Surveying LS-218
Oklahoma
Engineering 6254
Nebraska
Engineering CA2821

PARK RIDGE 8TH PLAT
Section 9, Township 48 North, Range 31 West
Lee's Summit, Jackson County, Missouri

50 SE 30TH STREET
LEE'S SUMMIT, MO 64082
P: (816) 623-9888 F: (816) 623-9849

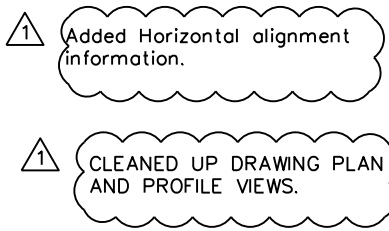


SCALE: 1" = 50'

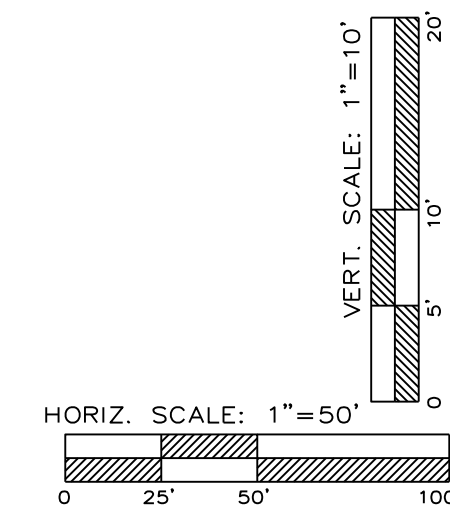



Added horizontal alignment information.




CLEANED UP DRAWING PLAN AND PROFILE VIEWS.

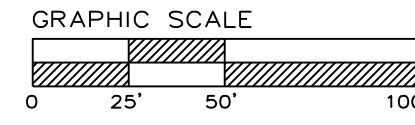

STREET PLAN & PROFILE

SCALE: 1" = 50'

NE PARK SPRINGS DRIVE

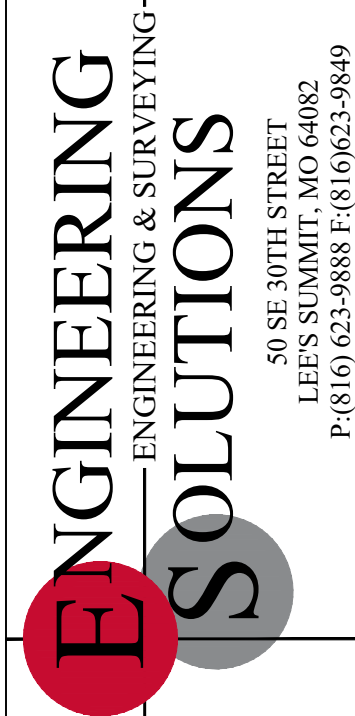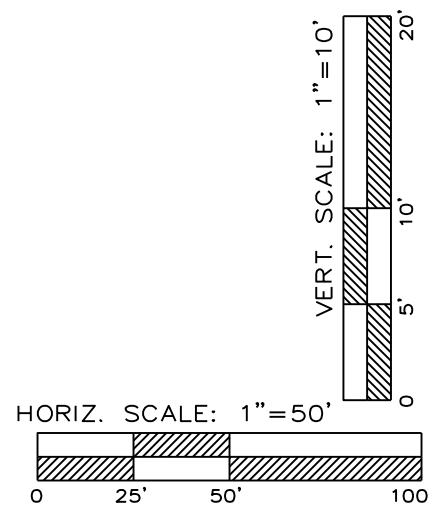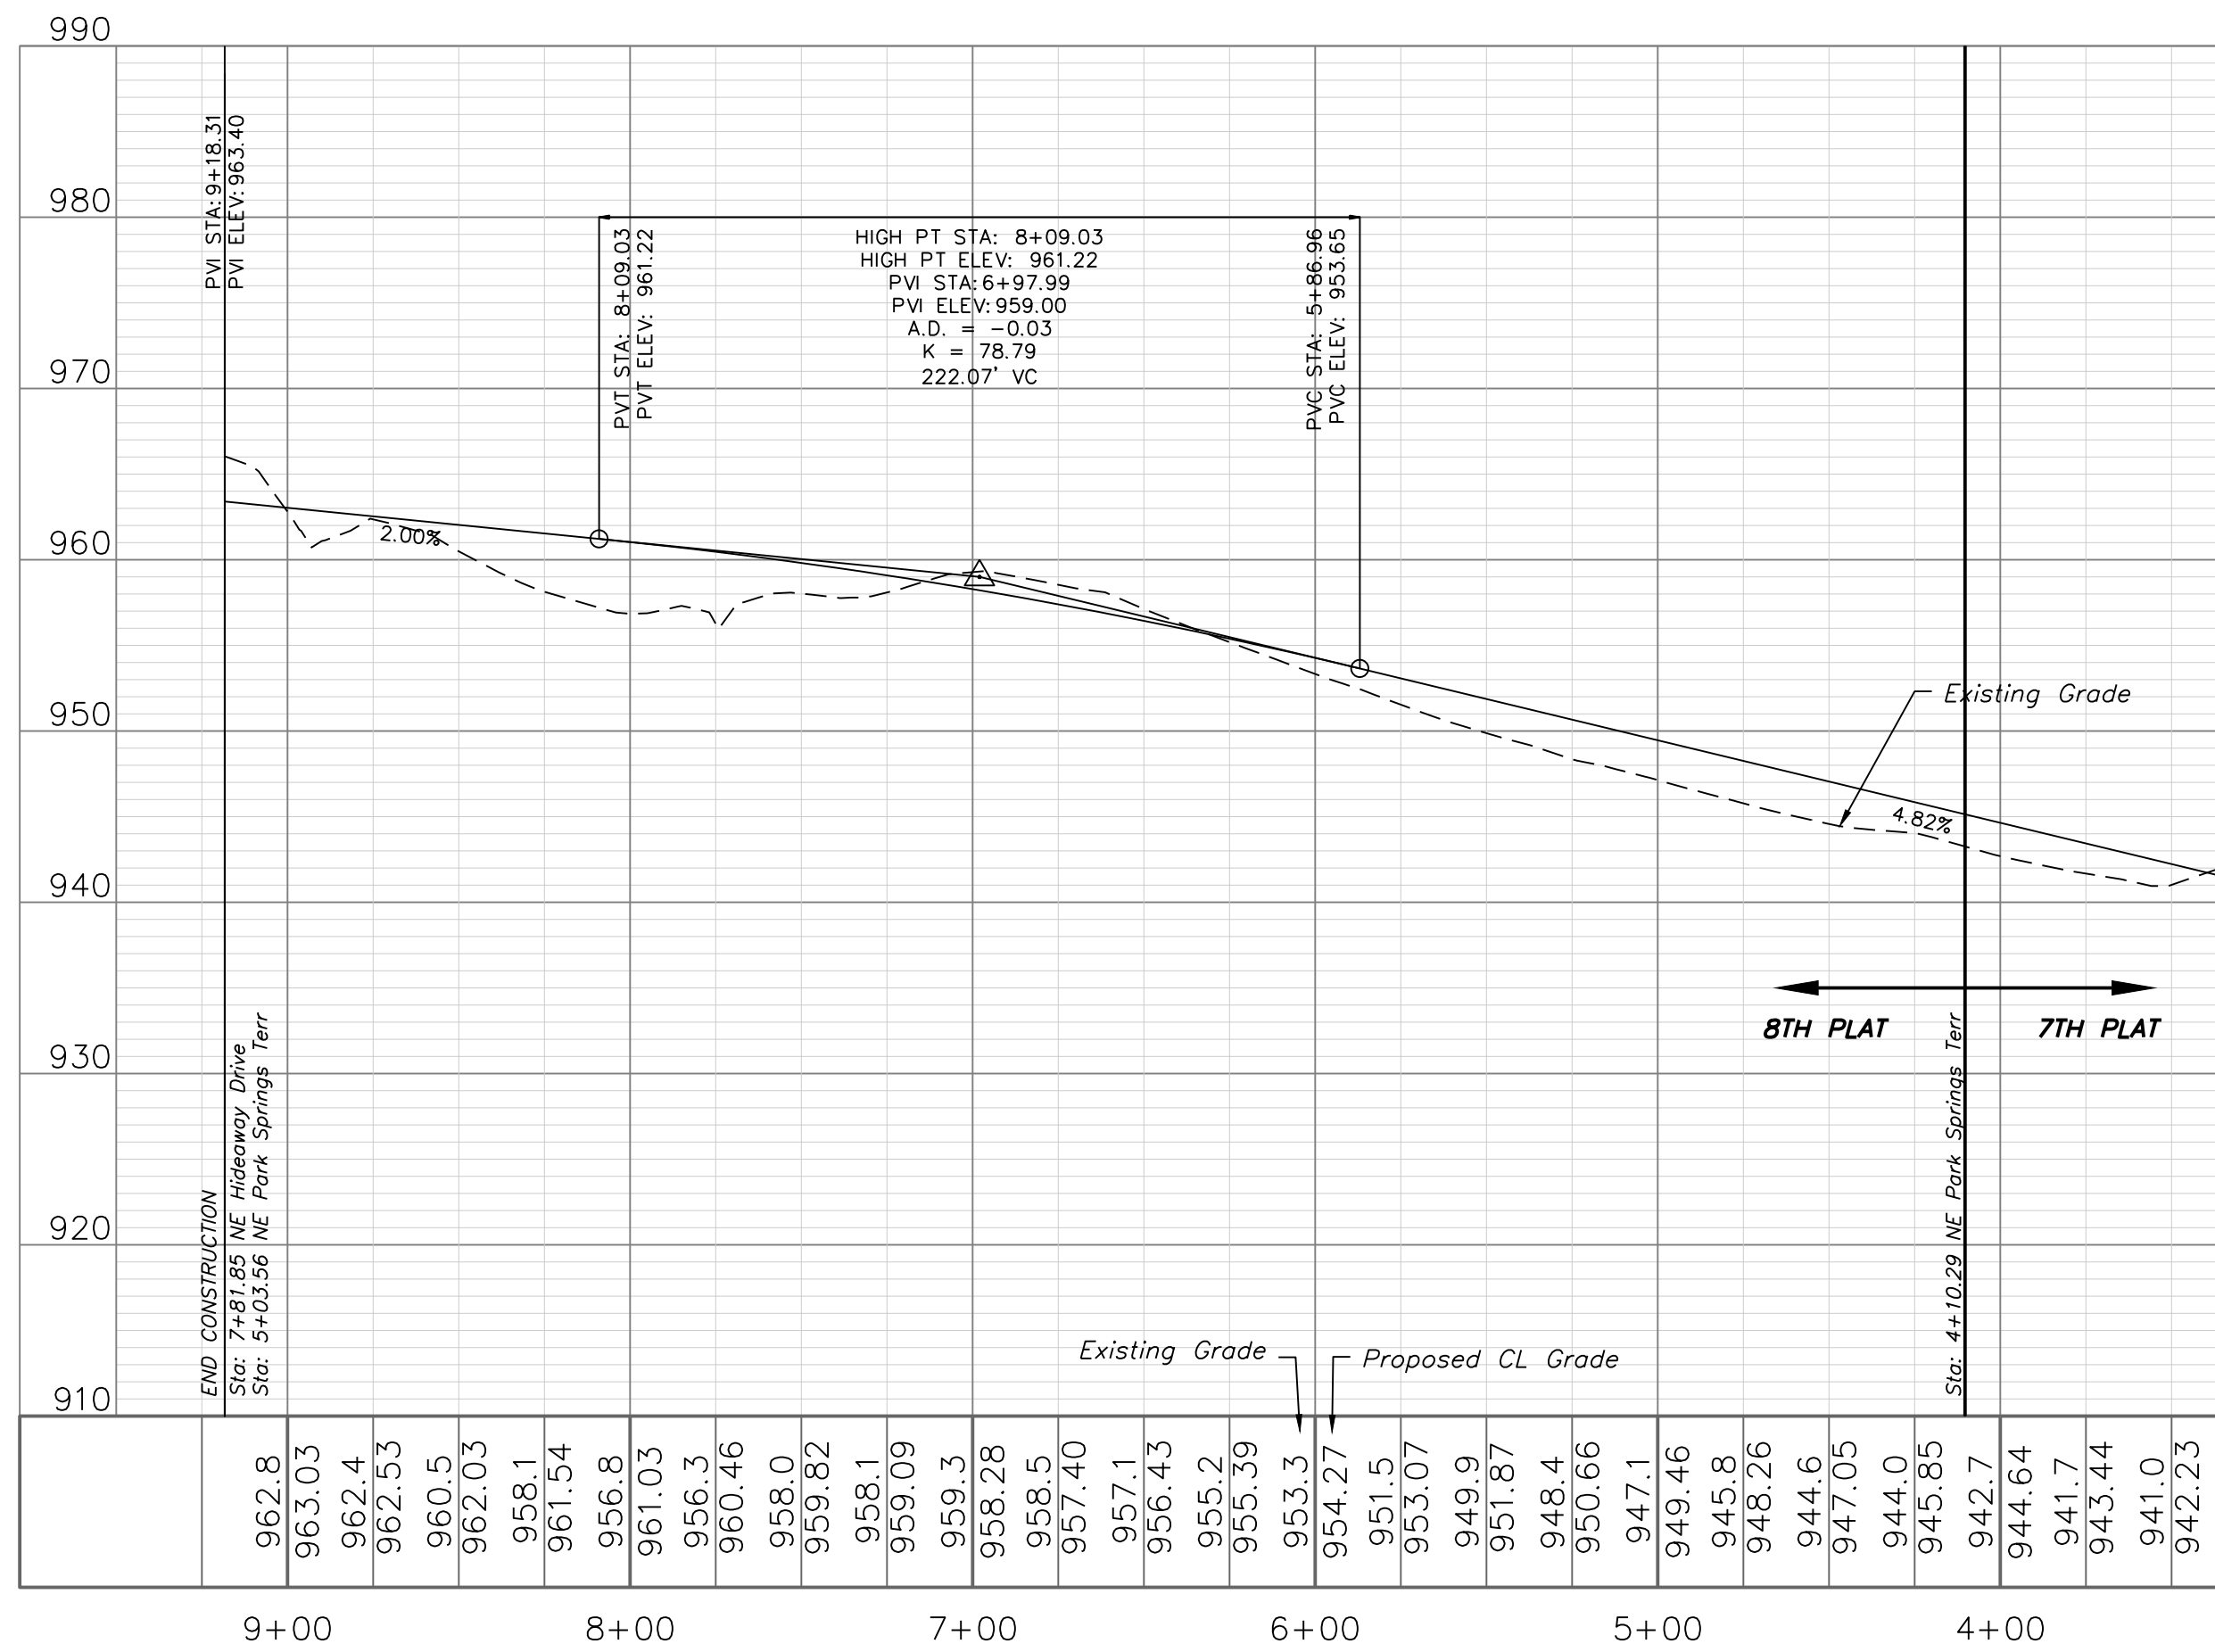

Professional Registration

Missouri
Engineering 2005002186-D
Surveying 2005008319-D

Kansas
Engineering E-1685
Surveying LS-218

Oklahoma
Engineering 6254

Nebraska
Engineering CA2821

PARK RIDGE 8TH PLAT

Section 9, Township 48 North, Range 31 West

Lee's Summit, Jackson County, Missouri

Project: PARK RIDGE


Issue Date: March 17, 2021

Street Plan and Profile

PARK RIDGE 8TH PLAT

Section 9, Township 48 North, Range 31 West

Lee's Summit, Jackson County, Missouri

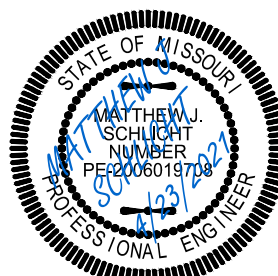


Matthew J. Schlicht
MO PE 2006019708
KS PE 19071
OK PE 25226
NE PE E-14335


REVISIONS

REV. 4/23/2021

SPOT ELEVATION TABLE		
Spot	Ramp 1	Ramp 2
A	961.16	965.96
B	961.44	963.07
C	961.56	962.95
D	961.44	962.83
E	961.07	961.16
F	961.16	961.16
G	961.51	962.90
H	961.63	963.02
I	961.51	963.14
J	961.23	965.07

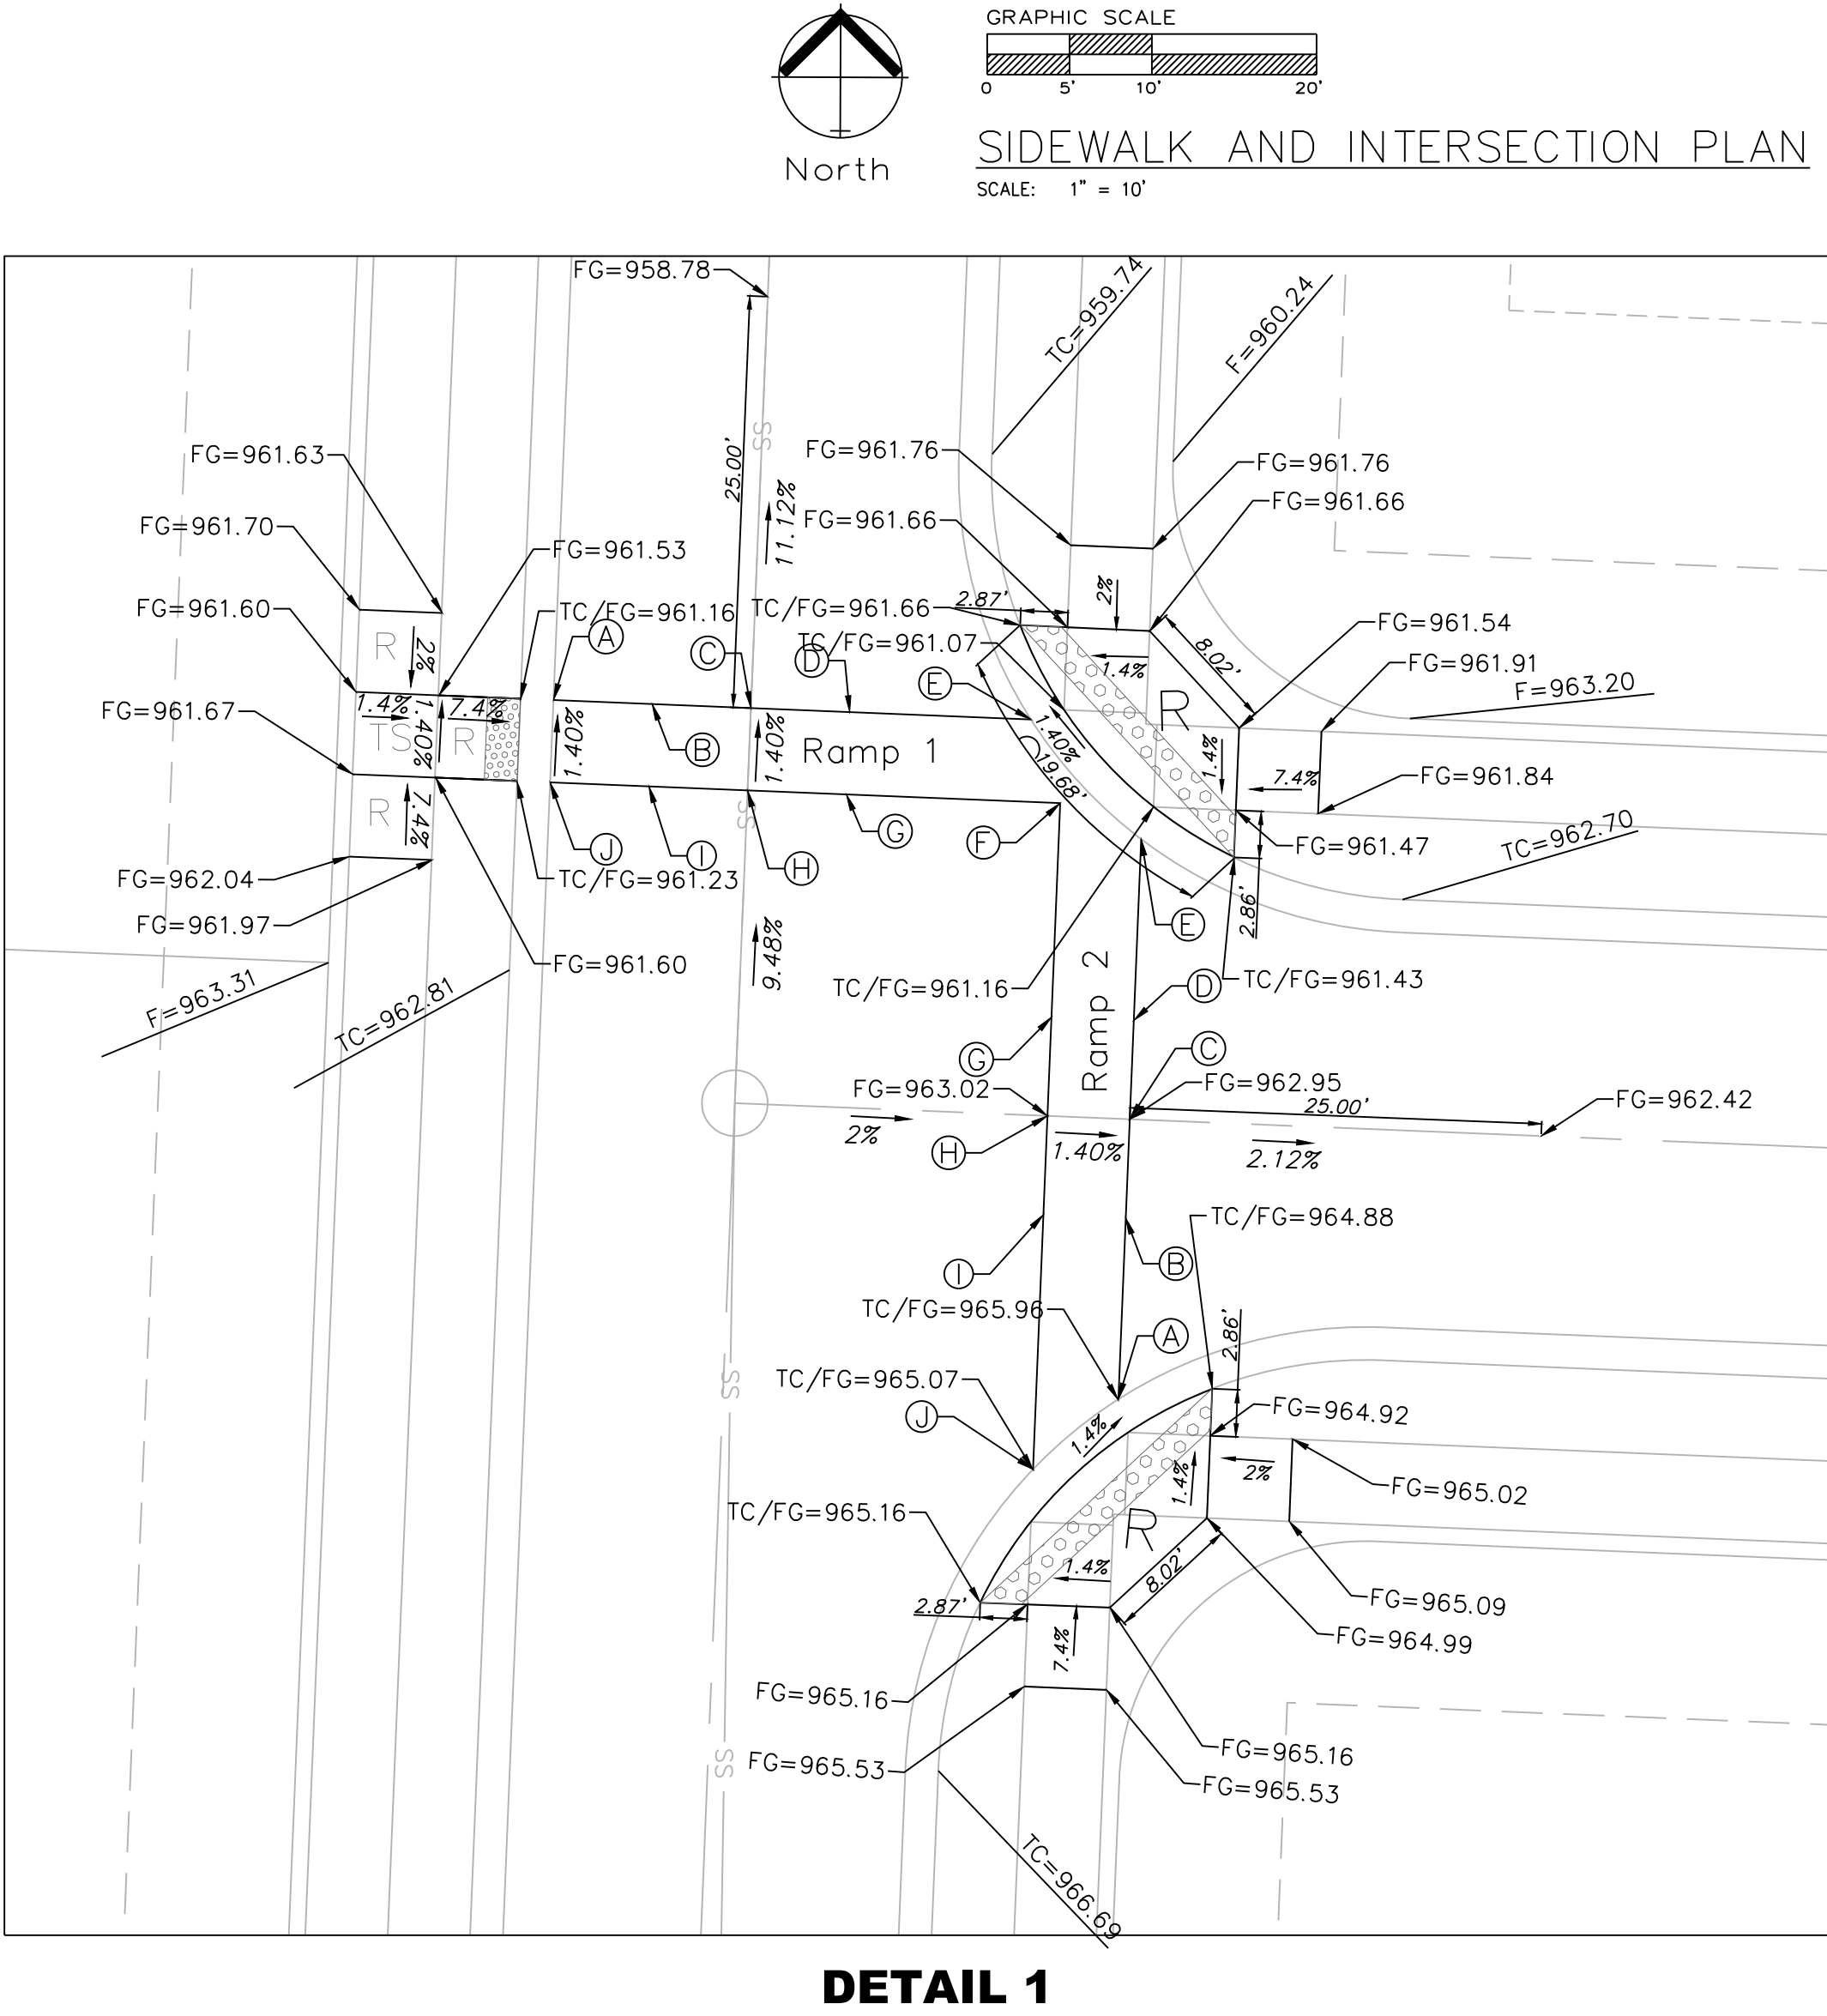


DETAIL 1

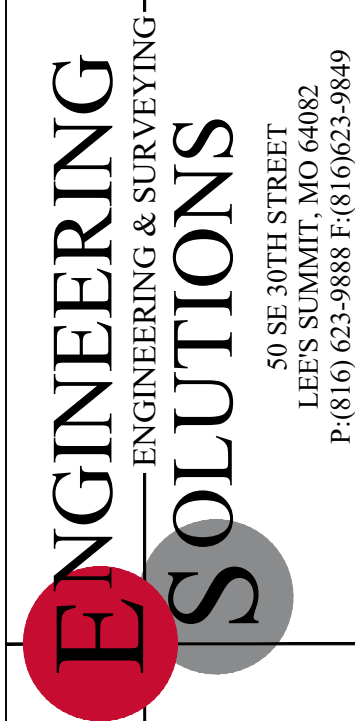

Professional Registration
Missouri
Engineering 2005002186-D
Surveying 2005008319-D
Kansas
Engineering E-1685
Surveying LS-218
Oklahoma
Engineering 6254
Nebraska
Engineering CA2821


Project: PARK RIDGE
Issue Date: March 17, 2021
Sidewalk and Intersection Plan
PARK RIDGE 8TH PLAT
Section 9, Township 48 North, Range 31 West
Lee's Summit, Jackson County, Missouri

Matthew J. Schlicht
MO PE 2006019708
KS PE 19071
OK PE 25226
NE PE E-14335
REVISIONS
REV. 4/23/2021

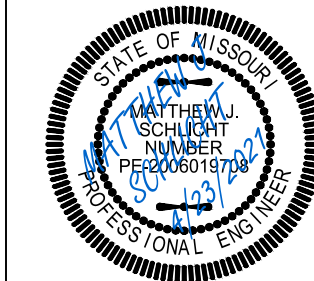

Matthew J. Schlicht
MO PE 2006019708
KS PE 19071
OK PE 25226
NE PE E-14335

REVISIONS
REV. 4/23/2021

 

STORM SEWER GENERAL LAYOUT


SCALE: 1" = 60'



Professional Registration
Missouri
Engineering 2005002186-D
Surveying 200500319-D
Kansas
Engineering E-1695
Surveying LS-218
Oklahoma
Engineering 6254
Nebraska
Engineering CA2821



Project: PARK RIDGE
PARK RIDGE 8TH PLAT
Section 9, Township 48 North, Range 31 West
Lee's Summit, Jackson County, Missouri
Issue Date: March 17, 2021

Storm Sewer General Layout
PARK RIDGE 8TH PLAT
Section 9, Township 48 North, Range 31 West
Lee's Summit, Jackson County, Missouri


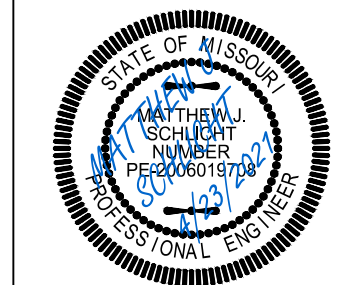


Matthew J. Schlicht
MO PE 2006019708
KS PE 19071
OK PE 25226
NE PE E-1-14335

REVISIONS	
REV. 4/23/2021	

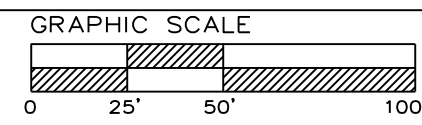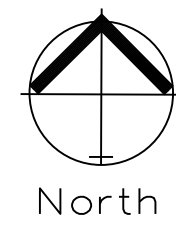


STORM SEWER PLAN & PROFILE
SCALE: 1" = 50'

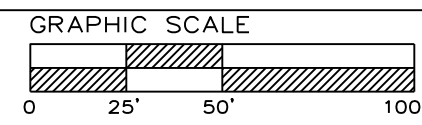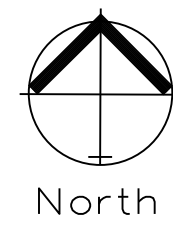


STORM SEWER PLAN & PROFILE
SCALE: 1" = 50'

Note:


Compacted Fill shall be placed to a minimum 18" above the top of the pipe prior to installation.

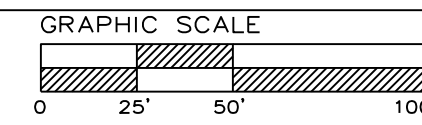

STORM SEWER PLAN & PROFILE
SCALE: 1" = 50'

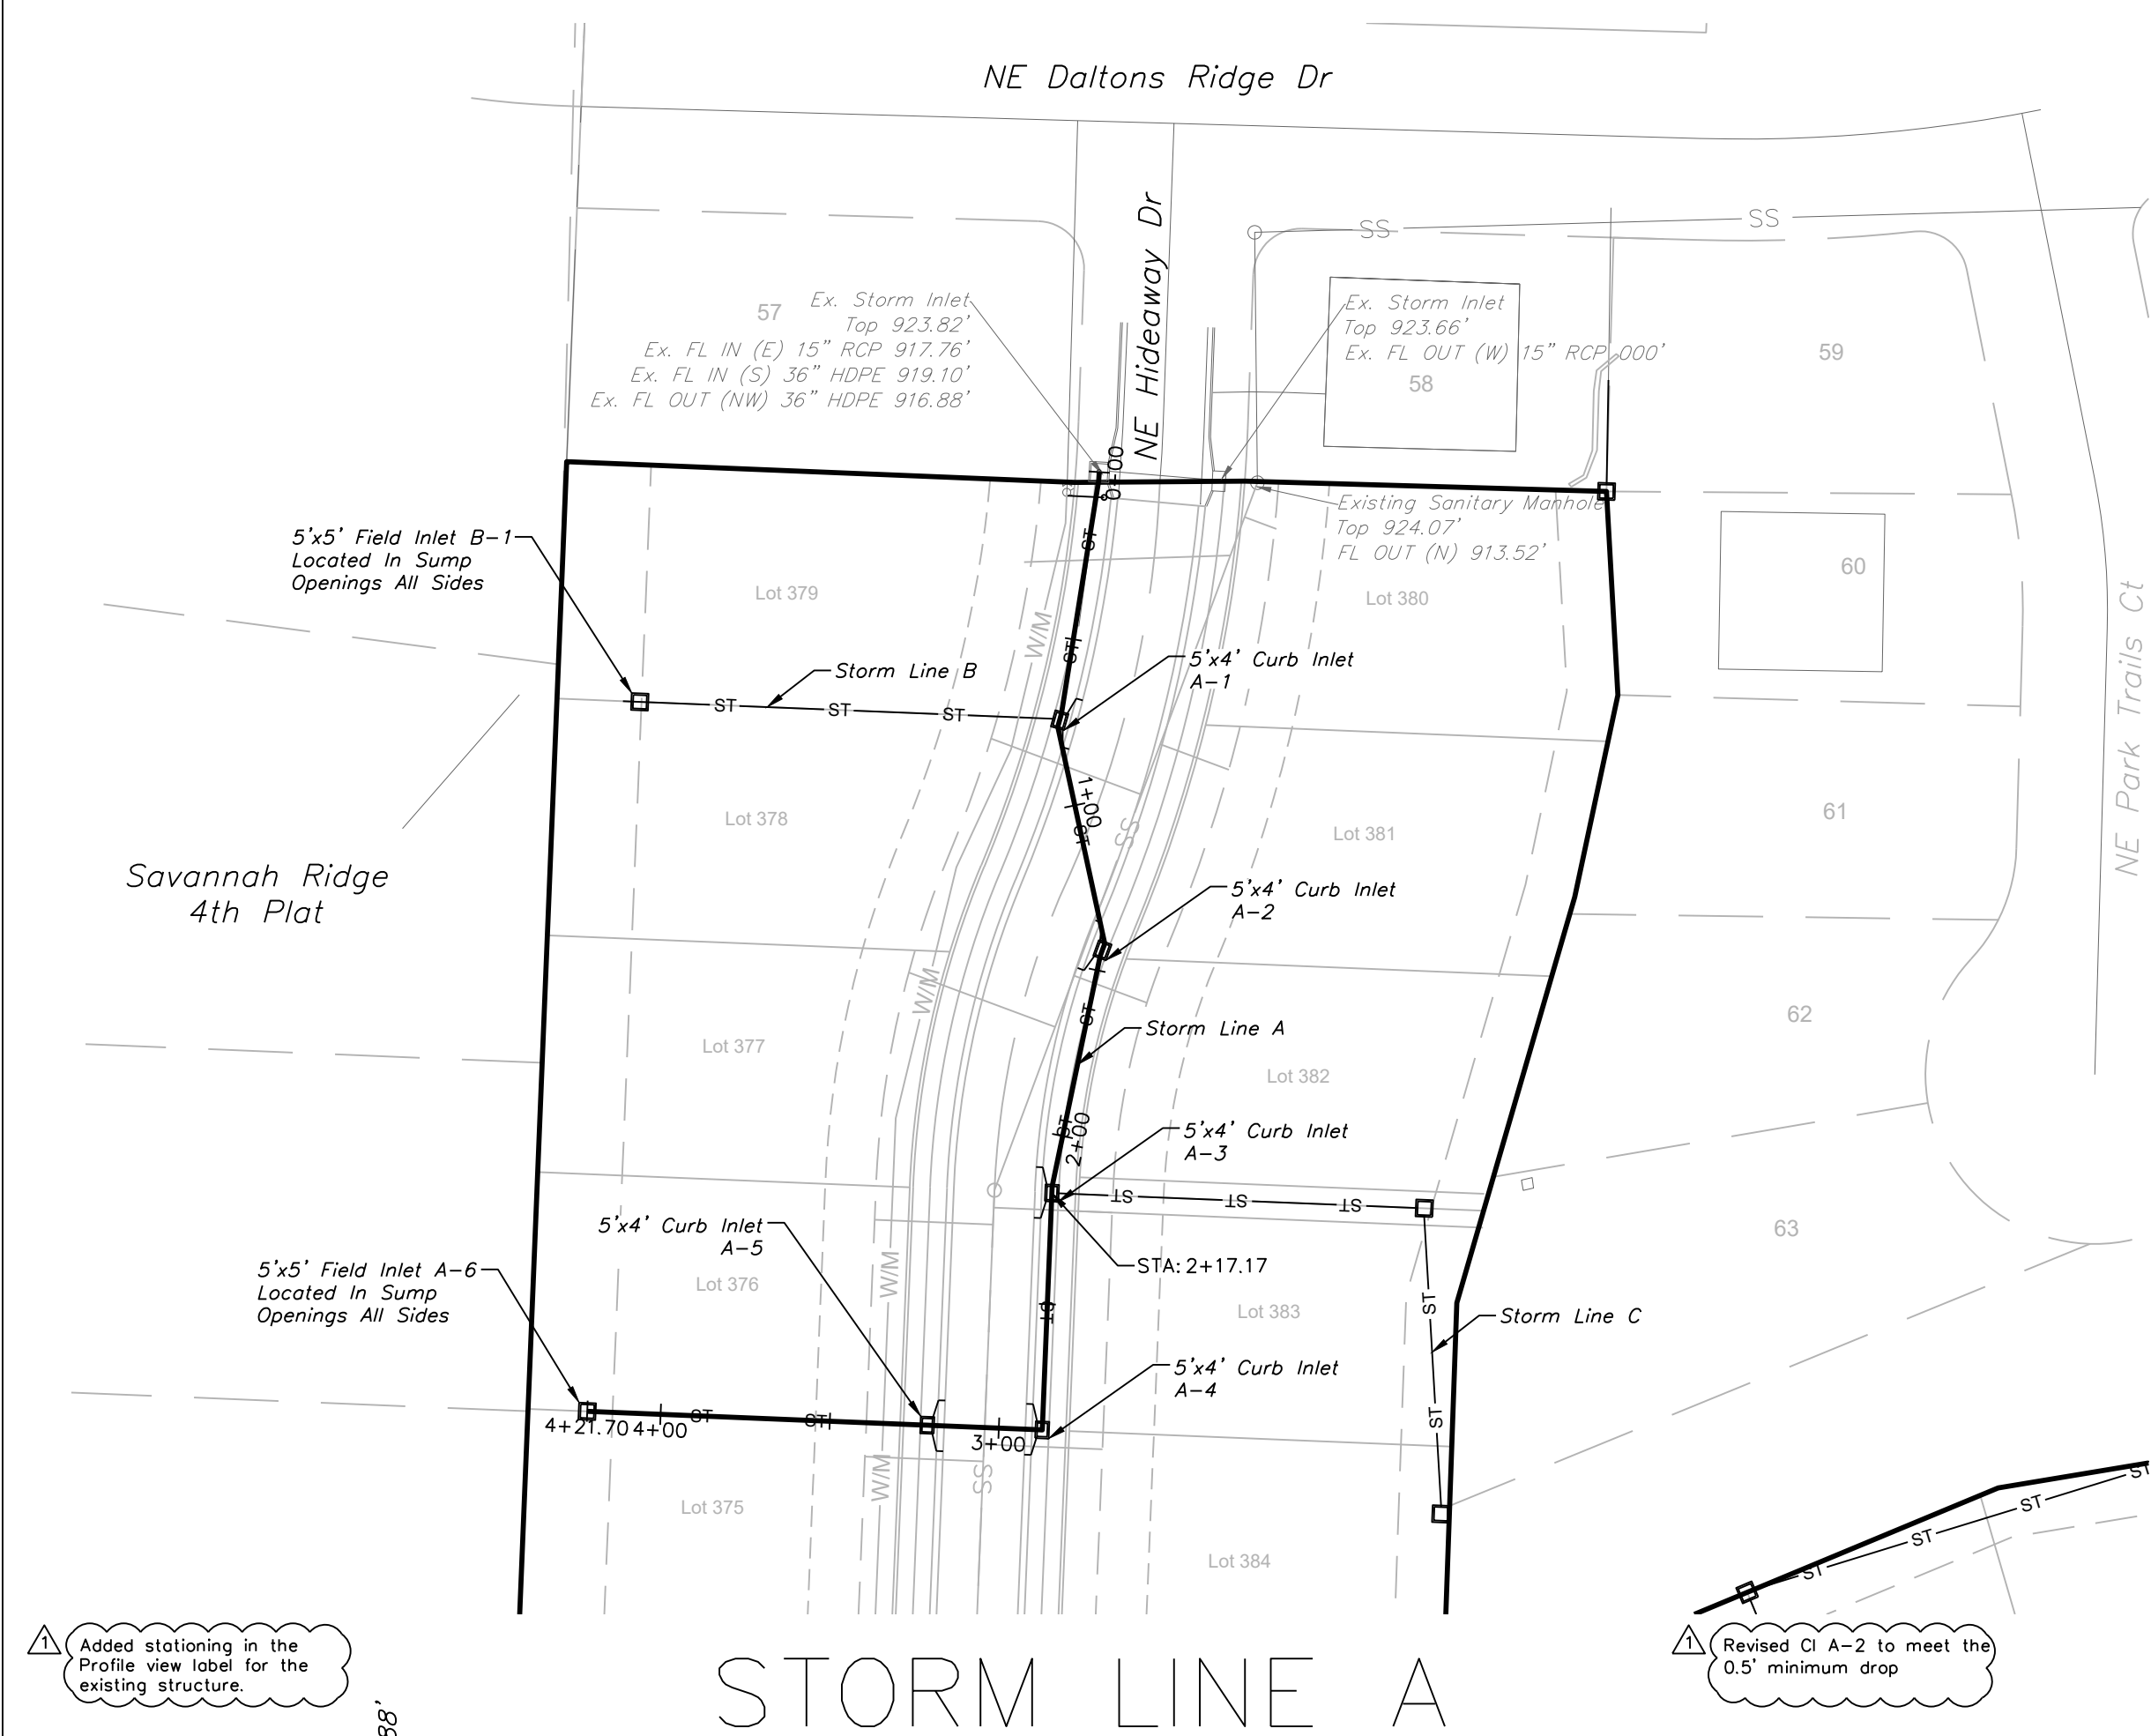




STORM LINE A

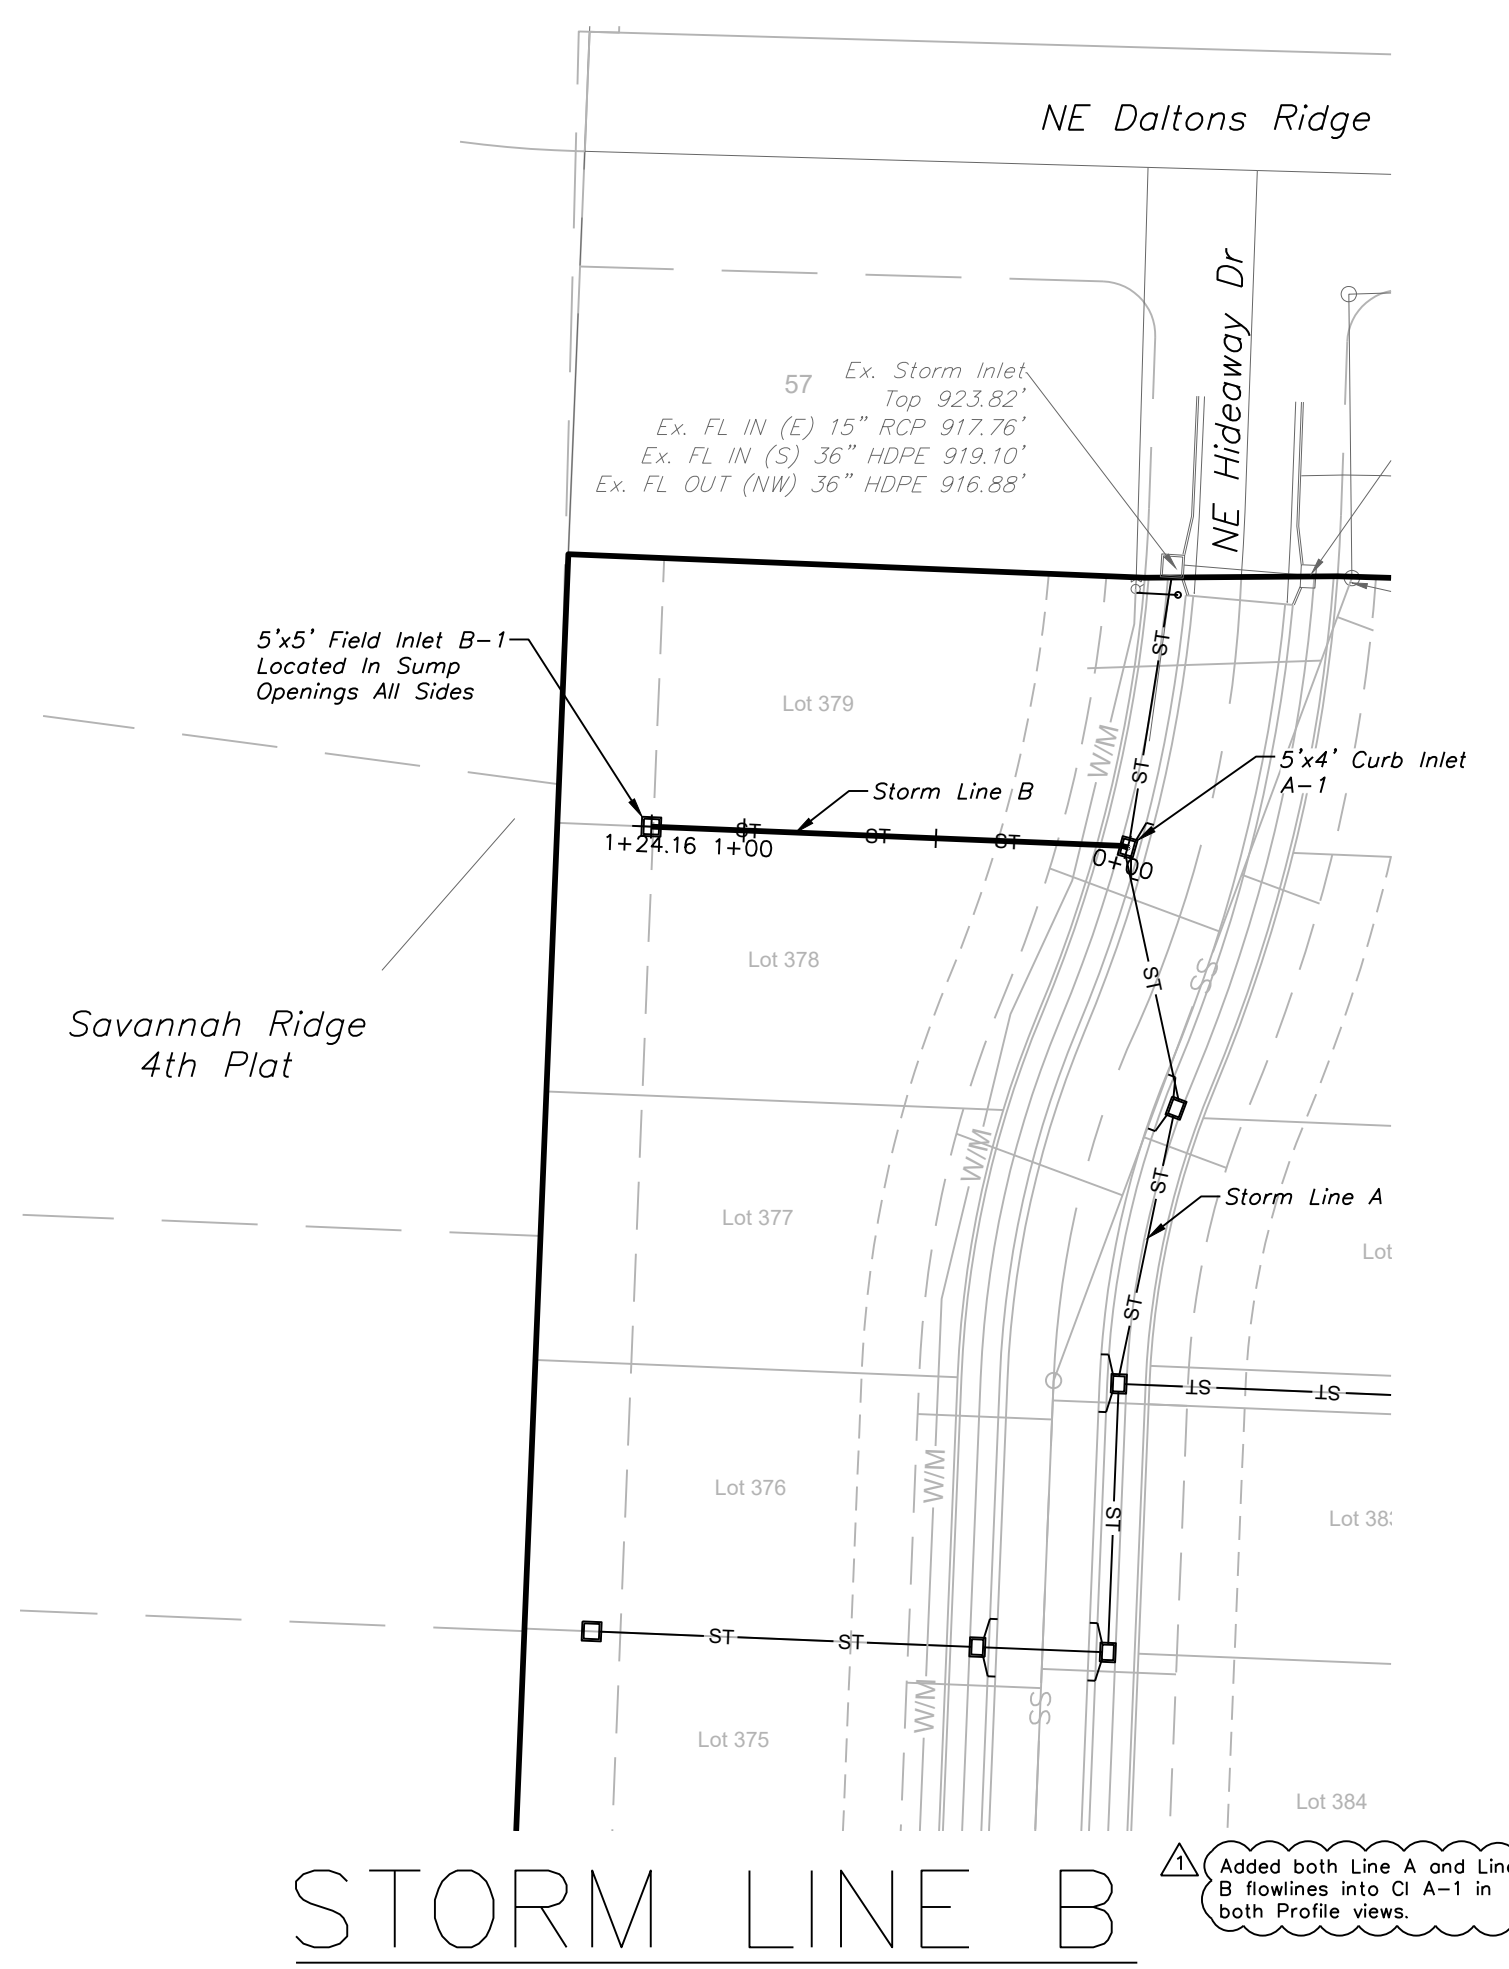

STORM LINE B



STORM LINE C

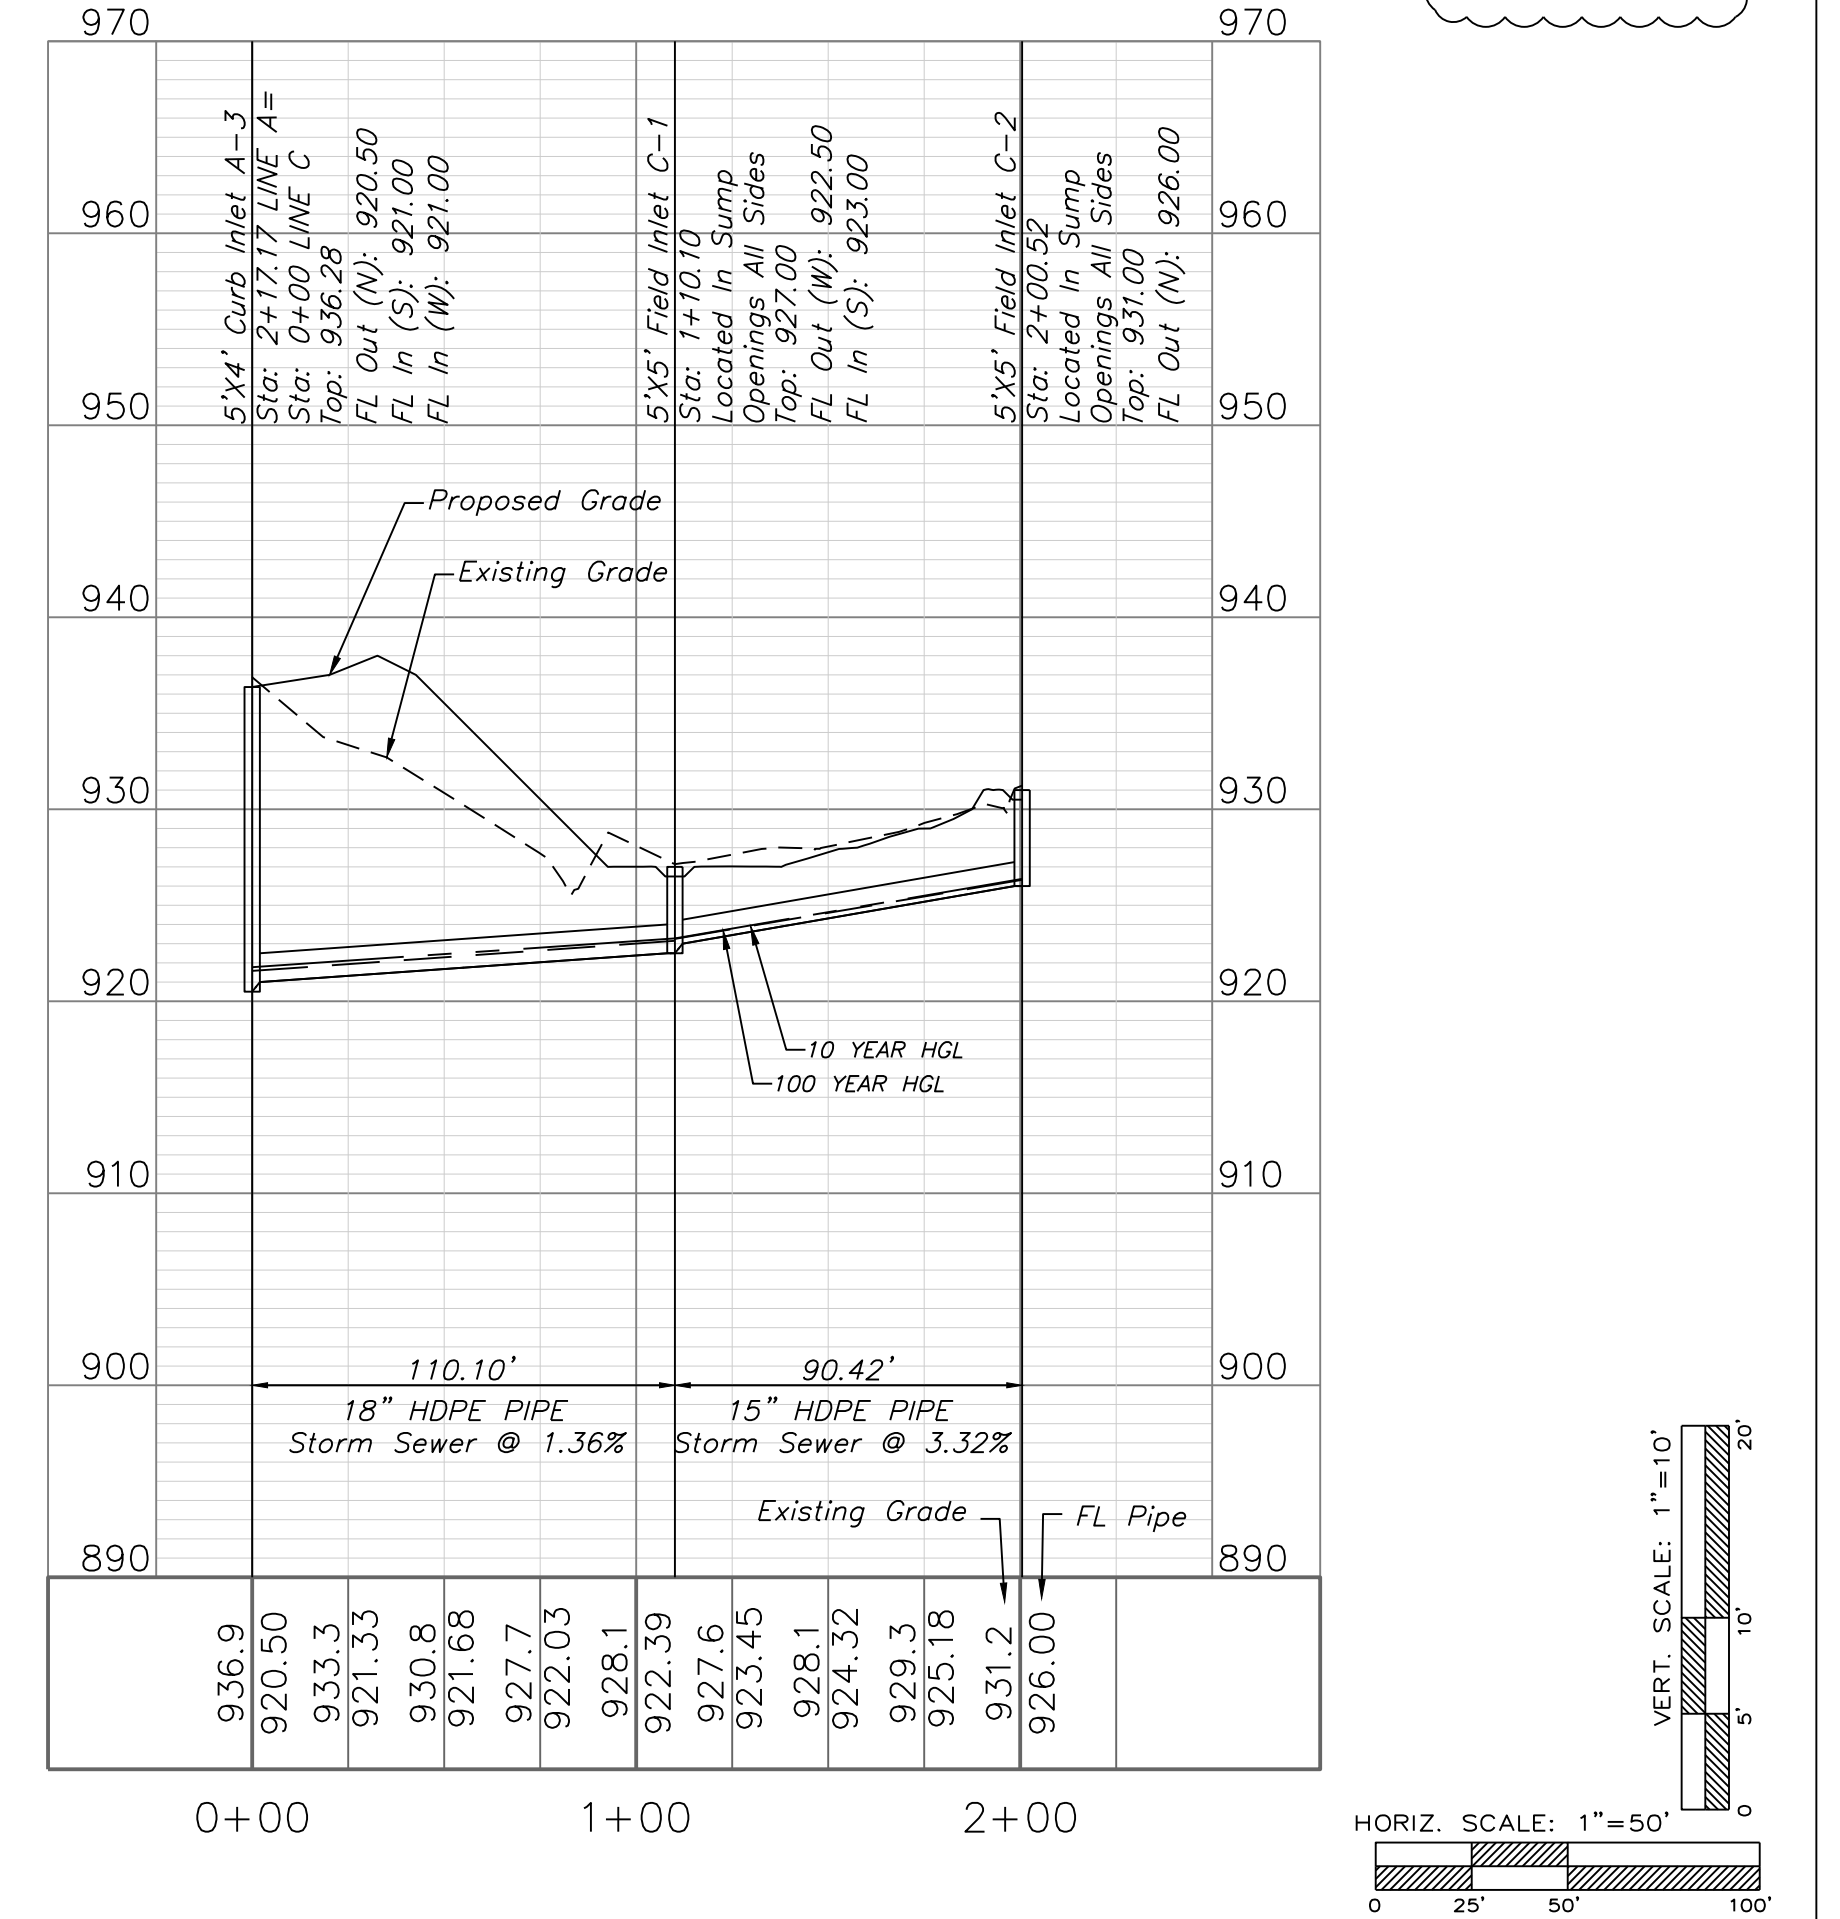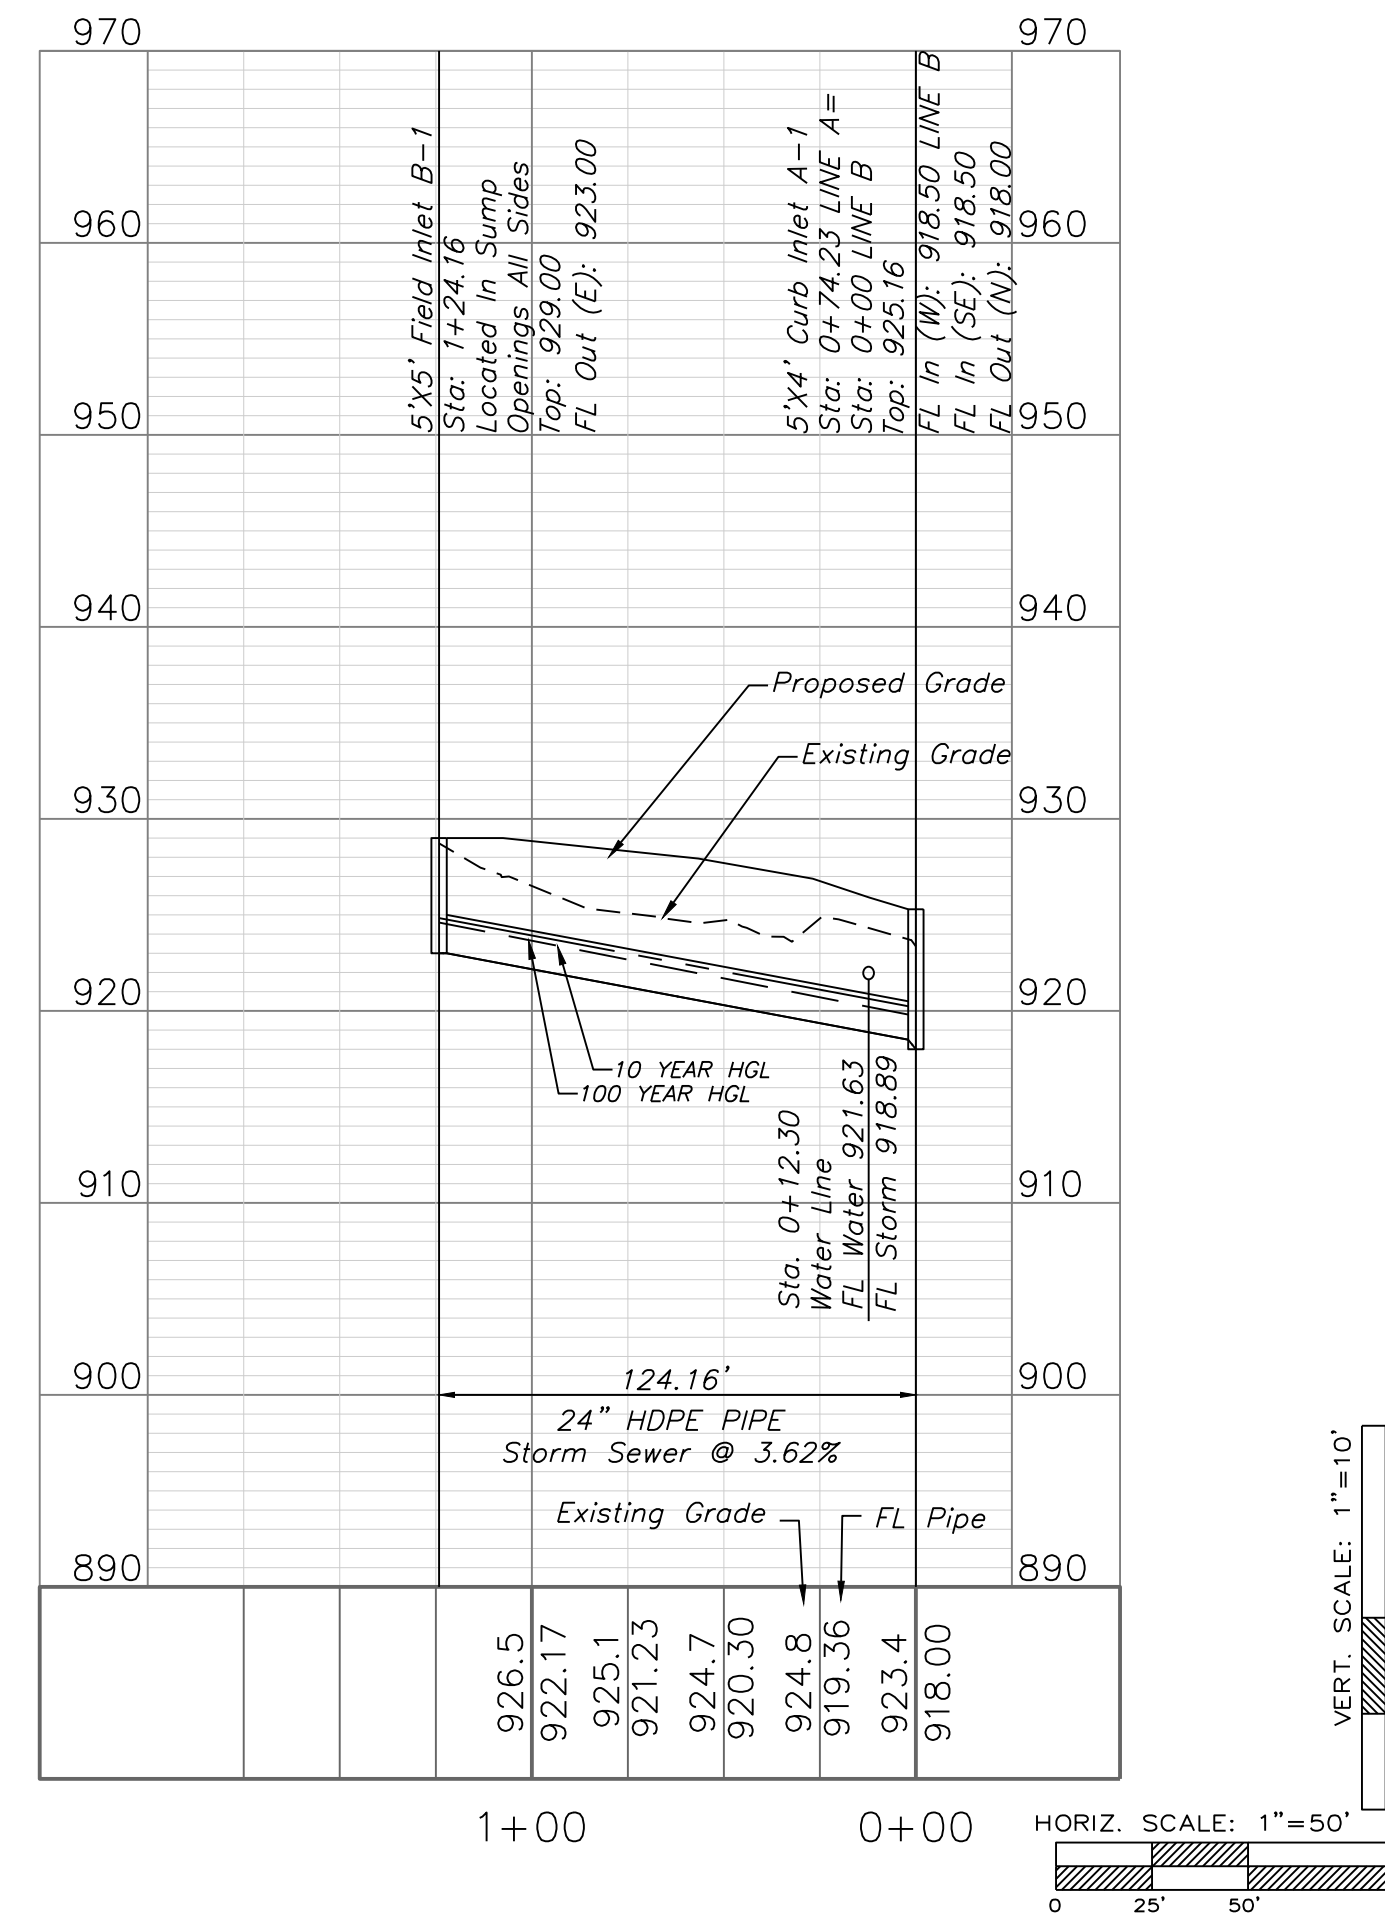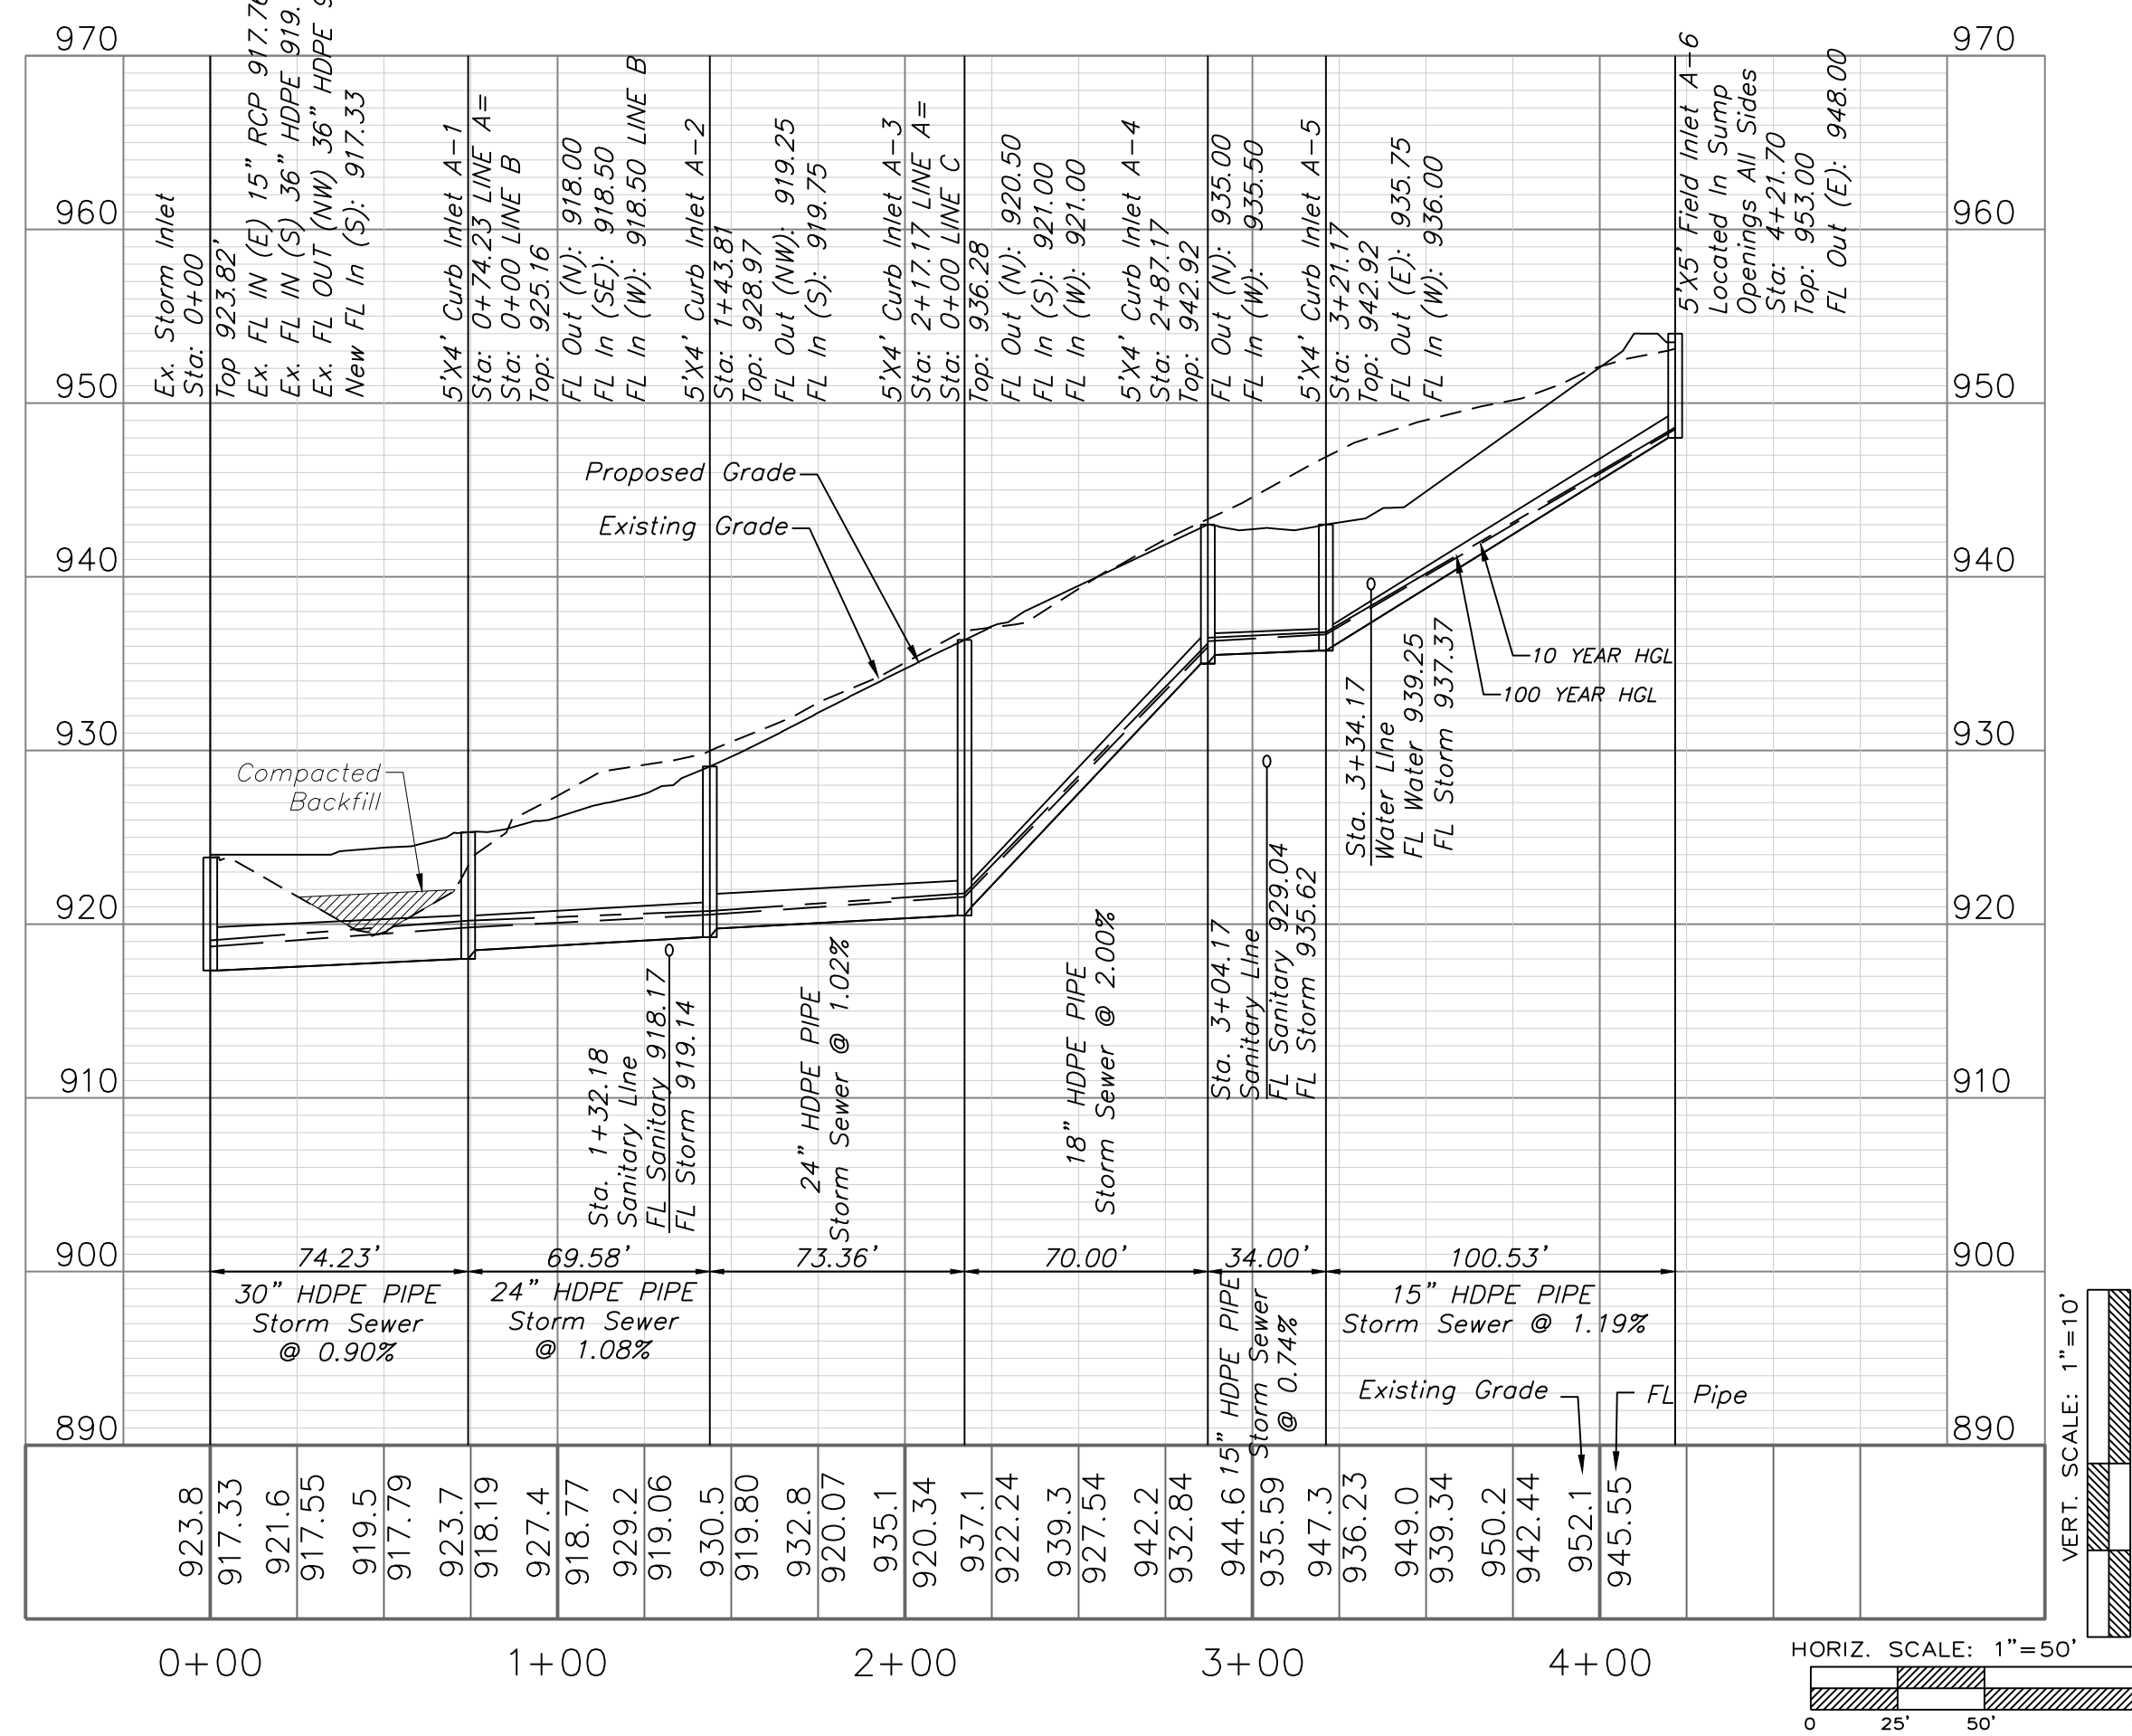


Professional Registration
Missouri
Engineering 2005002186-D
Surveying 2005008319-D
Kansas
Engineering E-1695
Surveying LS-218
Oklahoma
Engineering 6254
Nebraska
Engineering CA2821

PARK RIDGE 8TH PLAT
Section 9, Township 48 North, Range 31 West
Lee's Summit, Jackson County, Missouri

Project:
PARK RIDGE
Issue Date:
March 17, 2021

Storm Sewer Plan and Profile
PARK RIDGE 8TH PLAT
Section 9, Township 48 North, Range 31 West
Lee's Summit, Jackson County, Missouri

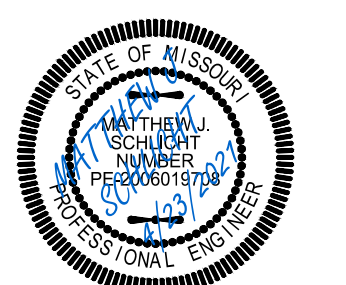

Matthew J. Schlicht
MO PE 2006019708
KS PE 19071
OK PE 25226
NE PE E-1143355

REVISIONS
REV. 4/23/2021

10-YEAR INLET																						
D.S. Str.	Str. No.	Area (ac)	InletTime (min)	Int. (in/hr)	RunoffCoeff. (C)	Q=CIA (cfs)	Q Carry-over (cfs)	QCaptured (cfs)	QBypassed (cfs)	JunctType	CurbHeight (in)	CurbLength (ft)	GutterSlope (ft/ft)	GutterWidth (ft)	CrossSlope, Sw (ft/ft)	CrossSlope, Sx (ft/ft)	InletDepth (ft)	BypassDepth (ft)	BypassSpread (ft)	GutterDepth (ft)	GutterSpread (ft)	Bypass Str. No.
EX	A-1	0.55	5.5	7.10	0.51	1.99	3.09	0.94	4.14	Curb	10	5	0.048	2	0.05	0.02	0.23	0.22	7.85	0.23	8.58	Offsite
A-1	A-2	0.08	5.2	7.18	0.51	0.29	1	0.39	0.9	Curb	10	5	0.095	2	0.05	0.02	0.13	0.12	2.9	0.13	3.69	Offsite
A-2	A-3	0.08	5.2	7.18	0.51	0.29	1.11	0.41	1	Curb	10	5	0.095	2	0.05	0.02	0.14	0.12	3.12	0.14	3.89	A-2
A-3	A-4	0.44	6.3	6.88	0.51	1.54	0	0.43	1.11	Curb	10	5	0.095	2	0.05	0.02	0.14	0.13	3.36	0.14	4.11	A-3
A-4	A-5	1.15	8.1	6.44	0.51	3.78	0	0.69	3.09	Curb	10	5	0.095	2	0.05	0.02	0.19	0.18	5.89	0.19	6.47	A-1
A-5	A-6	0.34	6.0	6.96	0.51	1.21	0	1.21	0	Dp-Curb	6	20	Sag		0.02	0.02	0.07	n/a	n/a	0.07	3.69	Sag
A-1	B-1	7.91	15.0	5.21	0.51	21.01	0	21.01	0	Dp-Curb	6	20	Sag		0.02	0.02	0.5	n/a	n/a	0.5	24.83	Sag
A-3	C-1	0.50	5.7	7.04	0.51	1.80	0	1.8	0	Dp-Curb	6	20	Sag		0.02	0.02	0.1	n/a	n/a	0.1	4.81	Sag
C-1	C-2	0.19	5.3	7.15	0.51	0.69	0	0.69	0	Dp-Curb	6	20	Sag		0.02	0.02	0.05	n/a	n/a	0.05	2.55	Sag
EX	D-1	0.86	6.1	6.93	0.51	3.04	0	3.04	0	Dp-Curb	6	20	Sag		0.02	0.02	0.14	n/a	n/a	0.14	6.84	Sag

ADDED INFORMATION FOR C.302.

10-YEAR PIPE																						
D.S. Str.	U.S. Str.	LineLength (ft)	Incr.Area (ac)	TotalArea (ac)	RunoffCoeff. (C)	IncrC x A	TotalC x A	InletTime (min)	TimeConc (min)	RnfallInt (in/hr)	TotalRunoff (cfs)	TotalFlow (cfs)	CapacFull (cfs)	Veloc (ft/s)	PipeSize (in)	PipeSlope (%)	Inv ElevDn (ft)	Inv ElevUp (ft)	HGLDn (ft)	HGLUp (ft)	Grnd/RimDn (ft)	Grnd/RimUp (ft)
EX	A-1	74.23	0.55	11.24	0.51	0.28	5.73	5.5	15.2	5.2	29.66	29.66	50.65	9.16	30	0.90	917.33	918.00	918.71	919.85	923.82	925.16
A-1	A-2	69.58	0.08	2.78	0.51	0.04	1.42	5.2	8.5	6.3	8.99	8.99	35.25	4.61	24	1.44	918.50	919.50	919.85	920.57	925.16	928.97
A-2	A-3	73.36	0.08	2.70	0.51	0.04	1.38	5.2	8.3	6.4	8.79	8.79	29.73	6.24	24	1.02	919.75	920.50	920.57	921.56	928.97	936.28
A-3	A-4	70.00	0.44	1.93	0.51	0.22	0.98	6.3	8.2	6.4	6.32	6.32	61.05	7.90	18	20.00	921.00	935.00	921.56	935.97	936.28	942.92
A-4	A-5	34.00	1.15	1.49	0.51	0.59	0.76	8.1	8.1	6.4	4.89	4.89	7.20	5.75	15	0.74	935.50	935.75	936.26	936.65	942.92	942.92
A-5	A-6	100.53	0.34	0.34	0.51	0.17	0.17	6.0	6.0	7.0	1.21	1.21	29.00	2.54	15	11.94	936.00	948.00	936.65	948.43	942.92	953.00
A-1	B-1	124.16	7.91	7.91	0.51	4.03	4.03	15.0	15.0	5.2	21.01	21.01	55.98	8.45	24	3.62	918.50	923.00	919.85	924.64	925.16	929.00
A-3	C-1	110.10	0.50	0.69	0.51	0.26	0.35	5.7	5.7	7.0	2.48	2.48	15.93	3.97	18	1.36	921.00	922.50	921.56	923.10	936.28	927.00
C-1	C-2	90.42	0.19	0.19	0.51	0.10	0.10	5.3	5.3	7.2	0.69	0.69	15.29	4.52	15	3.32	923.00	926.00	923.18	926.33	927.00	931.00
EX	D-1	88.65	0.86	0.86	0.51	0.44	0.44	6.1	6.1	6.9	3.04	3.04	7.40	4.04	18	0.50	909.92	910.36	910.58	911.03	913.00	913.00

100-YEAR INLET																						
D.S. Str.	Str. No.	Area	InletTime	Int.	RunoffCoeff.	Q=CIA	Q Carry-over	QCaptured	QBypassed	JunctType	CurbHeight	CurbLength	GutterSlope	GutterWidth	CrossSlope, Sw	CrossSlope, Sx	InletDepth	BypassDepth	BypassSpread	GutterDepth	GutterSpread	BypassLine No.
		(ac)	(min)	(in/hr)	(C)	(cfs)	(cfs)	(cfs)	(cfs)		(in)	(ft)	(ft/ft)	(ft)	(ft/ft)	(ft/ft)	(ft)	(ft)	(ft)	(ft)	(ft)	
EX	A-1	0.55	5.5	9.66	0.51	2.71	4.39	1.12	5.98	Curb	10	5	0.048	2	0.05	0.02	0.26	0.24	9.19	0.26	9.87	Offsite
A-1	A-2	0.08	5.2	9.76	0.51	0.40	1.5	0.48	1.42	Curb	10	5	0.095	2	0.05	0.02	0.15	0.14	3.91	0.15	4.61	Offsite
A-2	A-3	0.08	5.2	9.76	0.51	0.40	1.6	0.5	1.5	Curb	10	5	0.095	2	0.05	0.02	0.15	0.14	4.04	0.15	4.73	A-2
A-3	A-4	0.44	6.3	9.40	0.51	2.11	0	0.51	1.6	Curb	10	5	0.095	2	0.05	0.02	0.16	0.14	4.19	0.16	4.87	A-3
A-4	A-5	1.15	8.1	8.86	0.51	5.20	0	0.81	4.39	Curb	10	5	0.095	2	0.05	0.02	0.21	0.2	6.93	0.21	7.47	A-1
A-5	A-6	0.34	6.0	9.49	0.51	1.65	0	1.65	0	Dp-Curb	6	20	Sag		0.02	0.02	0.09	n/a	n/a	0.09	4.54	Sag
A-1	B-1	7.91	15.0	7.30	0.51	29.45	0	29.45	0	Dp-Curb	6	20	Sag		0.02	0.02	0.62	n/a	n/a	0.62	31.11	Sag
A-3	C-1	0.50	5.7	9.59	0.51	2.45	0	2.45	0	Dp-Curb	6	20	Sag		0.02	0.02	0.12	n/a	n/a	0.12	5.92	Sag
C-1	C-2	0.19	5.3	9.73	0.51	0.94	0	0.94	0	Dp-Curb	6	20	Sag		0.02	0.02	0.06	n/a	n/a	0.06	3.13	Sag
EX	D-1	0.86	6.1	9.46	0.51	4.15	0	4.15	0	Dp-Curb	6	20	Sag		0.02	0.02	0.17	n/a	n/a	0.17	8.42	Sag

100-YEAR PIPE																						
D.S. Str.	U.S. Str.	LineLength (ft)	Incr.Area (ac)	TotalArea (ac)	RunoffCoeff. (C)	Incr.C x A	Total C x A	InletTime (min)	TimeConc (min)	RnfallInt (in/hr)	TotalRunoff (cfs)	TotalFlow (cfs)	CapacFull (cfs)	Veloc (ft/s)	PipeSize (in)	PipeSlope (%)	Inv ElevDn (ft)	Inv ElevUp (ft)	HGLDn (ft)	HGLUp (ft)	Grnd/RimDn (ft)	Grnd/RimUp (ft)
EX	A-1	74.23	0.55	11.24	0.51	0.28	5.73	5.5	15.2	7.3	41.64	41.64	50.65	10.37	30	0.90	917.33	918.00	919.06	920.16	923.82	925.16
A-1	A-2	69.58	0.08	2.78	0.51	0.04	1.42	5.2	8.5	8.7	12.40	12.40	35.25	5.18	24	1.44	918.50	919.50	920.16	920.76	925.16	928.97
A-2	A-3	73.36	0.08	2.70	0.51	0.04	1.38	5.2	8.3	8.8	12.11	12.11	29.73	6.72	24	1.02	919.75	920.50	920.76	921.75	928.97	936.28
A-3	A-4	70.00	0.44	1.93	0.51	0.22	0.98	6.3	8.2	8.8	8.70	8.70	61.05	7.94	18	20.00	921.00	935.00	921.75	936.14	936.28	942.92
A-4	A-5	34.00	1.15	1.49	0.51	0.59	0.76	8.1	8.1	8.9	6.73	6.73	7.20	6.41	15	0.74	935.50	935.75	936.46	936.79	942.92	942.92
A-5	A-6	100.53	0.34	0.34	0.51	0.17	0.17	6.0	6.0	9.5	1.65	1.65	29.00	2.76	15	11.94	936.00	948.00	936.79	948.51	942.92	953.00
A-1	B-1	124.16	7.91	7.91	0.51	4.03	4.03	15.0	15.0	7.3	29.45	29.45	55.98	10.13	24	3.62	918.50	923.00	920.16	924.85	925.16	929.00
A-3	C-1	110.10	0.50	0.69	0.51	0.26	0.35	5.7	5.7	9.6	3.38	3.38	15.93	4.00	18	1.36	921.00	922.50	921.75	923.20	936.28	927.00
C-1	C-2	90.42	0.19	0.19	0.51	0.10	0.10	5.3	5.3	9.7	0.94	0.94	15.29	4.94	15	3.32	923.00	926.00	923.21	926.38	927.00	931.00
EX	D-1	88.65	0.86	0.86	0.51	0.44	0.44	6.1	6.1	9.5	4.15	4.15	7.40	4.31	18	0.50	909.92	910.36	910.72	911.16	913.00	913.00




Professional Registration
Missouri
Engineering 2005002186-D
Surveying 2005008319-D
Kansas
Engineering E-1695
Surveying LS-218
Oklahoma
Engineering 6254
Nebraska
Engineering CA2821

Project: PARK RIDGE
Storm Sewer Tables 10 and 100 Year
PARK RIDGE 8TH PLAT
Section 9, Township 48 North, Range 31 West
Lee's Summit, Jackson County, Missouri
Issue Date: March 17, 2021


Matthew J. Schlicht
MO PE 2008019708
KS PE 19071
OK PE 25226
NE PE E-114335

Matthew J. Schlicht
MO PE 2008019708
KS PE 19071
OK PE 25226
NE PE E-114335

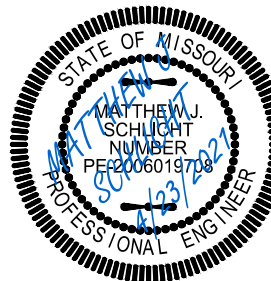


Matthew J. Schlicht
MO PE 2008019708
KS PE 19071
OK PE 25226
NE PE E-114335


REVISIONS
REV. 4/23/2021

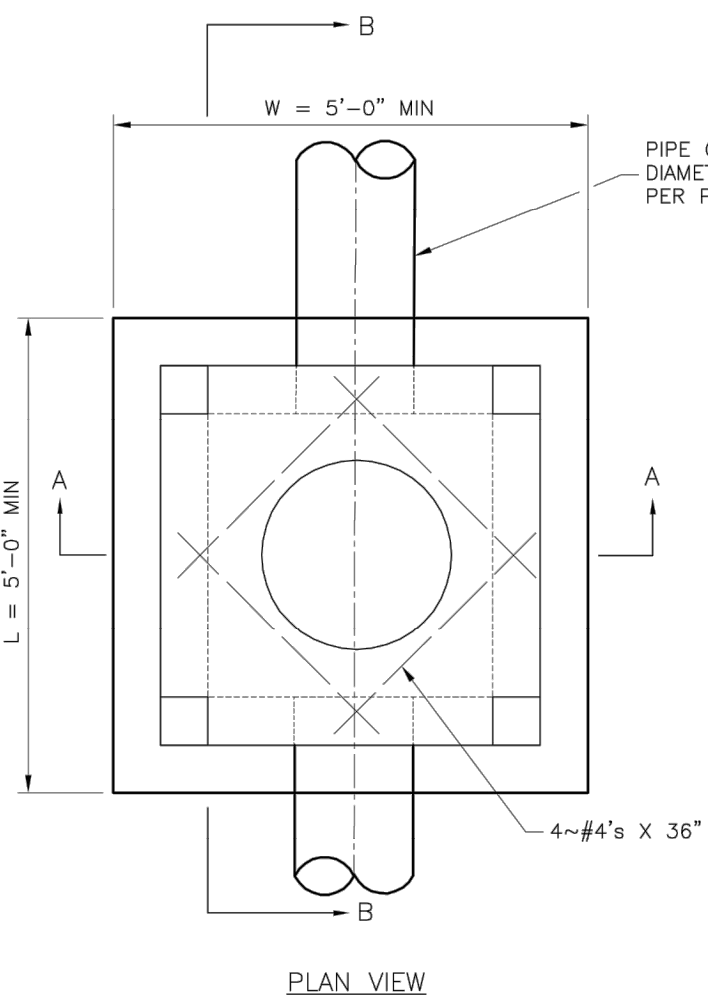


PLAN VIEW

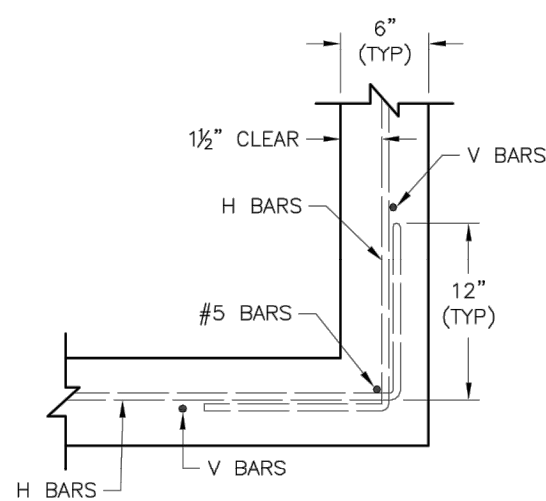

WALL CORNER DETAIL

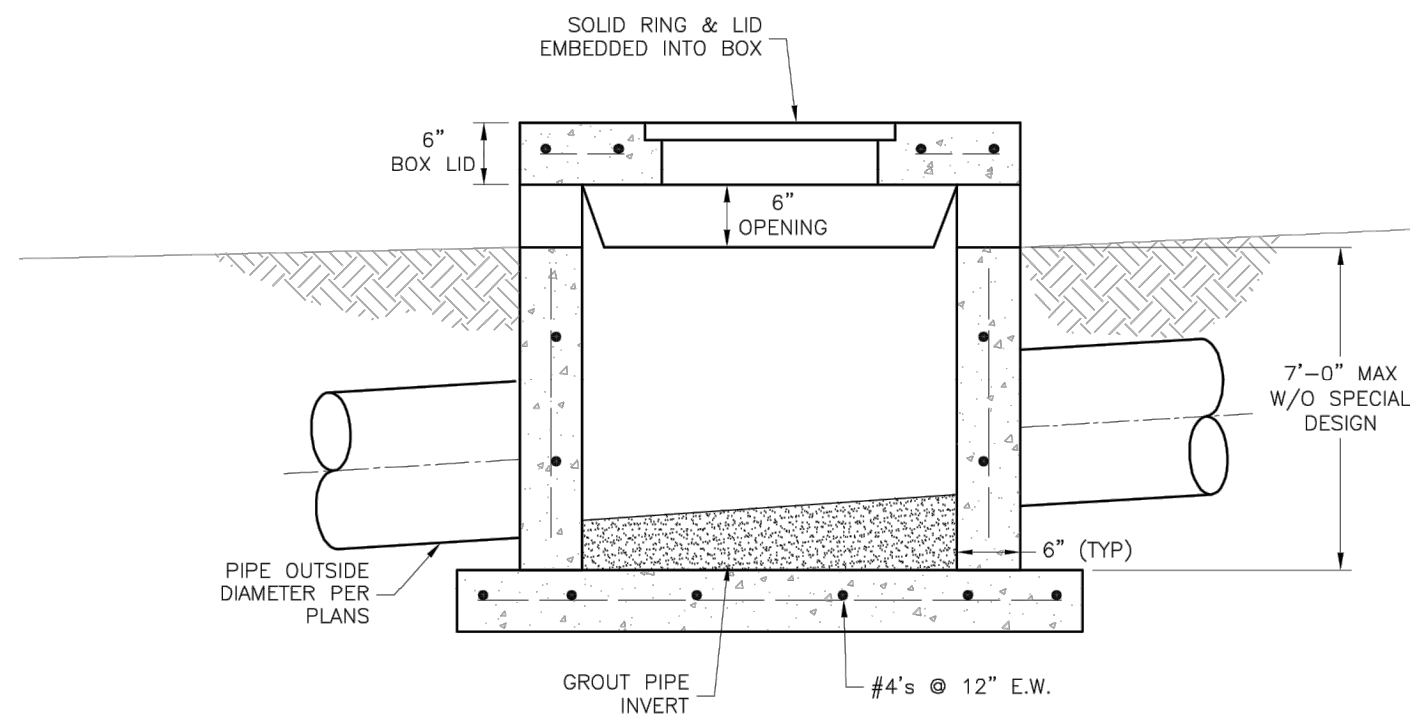

SECTION B-B

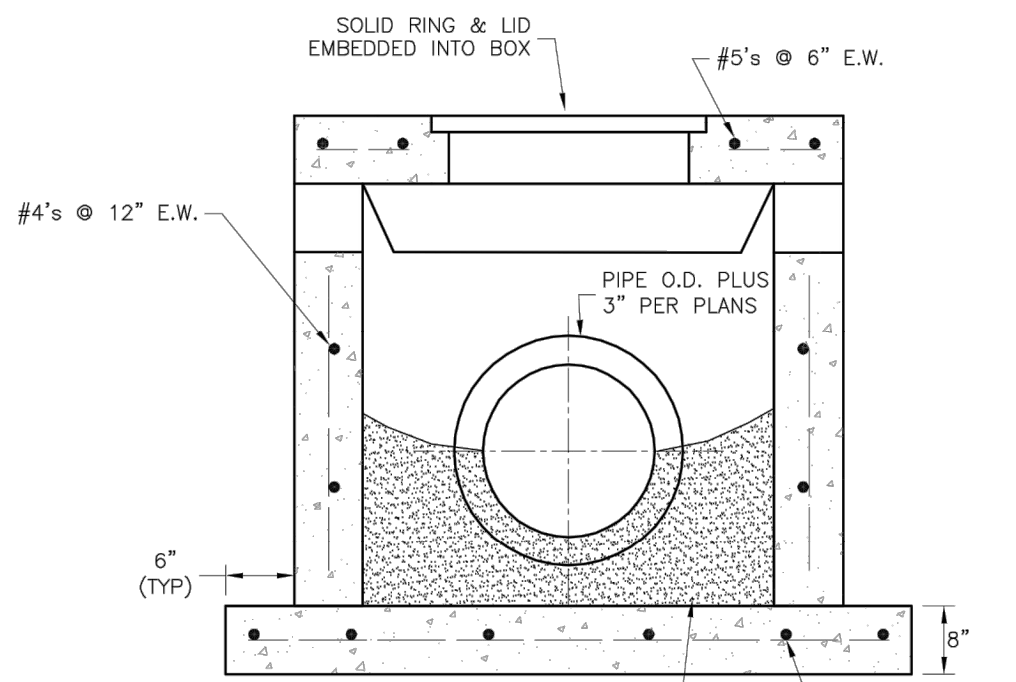

SECTION A-A


GENERAL NOTES:

1. LOCATE RING AND COVER OVER OUTLET ON BLANK WALL.
2. USE $\frac{3}{4}$ " CHAMFER ON ALL EXPOSED CONCRETE CORNERS.
3. FLOOR OF INLET GROUTED AND SHAPED TO MATCH PIPE INVERT TO PROVIDE SMOOTH FLOW.
4. STEPS REQUIRED AT 16" O.C. WHEN DEPTH FROM TOP OF CASTING TO INVERT EXCEEDS 3' ON BLANK WALL IF POSSIBLE.
5. BOXOUTS WILL NOT BE ALLOWED TO PROJECT THROUGH THE CORNERS OF THE STRUCTURE.
6. THE MINIMUM REINFORCING SHALL BE 1 H-BAR OVER A CAST-IN-PLACE PIPE AND 2 H-BARS OVER A PRECAST BOXOUT.
7. SHOW FIELD INLET ORIENTATION ON PLANS PLUS NUMBER AND SIDE OF OPENINGS.
8. PRECAST LIDS SHALL BE PINNED, SEALED WITH NON-SHRINKABLE GROUT AND REMOVABLE FOR FUTURE MAINTENANCE.
9. FOR RING AND COVER SEE THE STORMWATER APPROVED PRODUCT LIST.


LEE'S SUMMIT MISSOURI
PUBLIC WORKS ENGINEERING DIVISION | 220 SE GREEN STREET | LEE'S SUMMIT, MO 64063

STANDARD DETAILS
CITY OF LEE'S SUMMIT, MO
LEE'S SUMMIT, JACKSON COUNTY, MO


STM-2

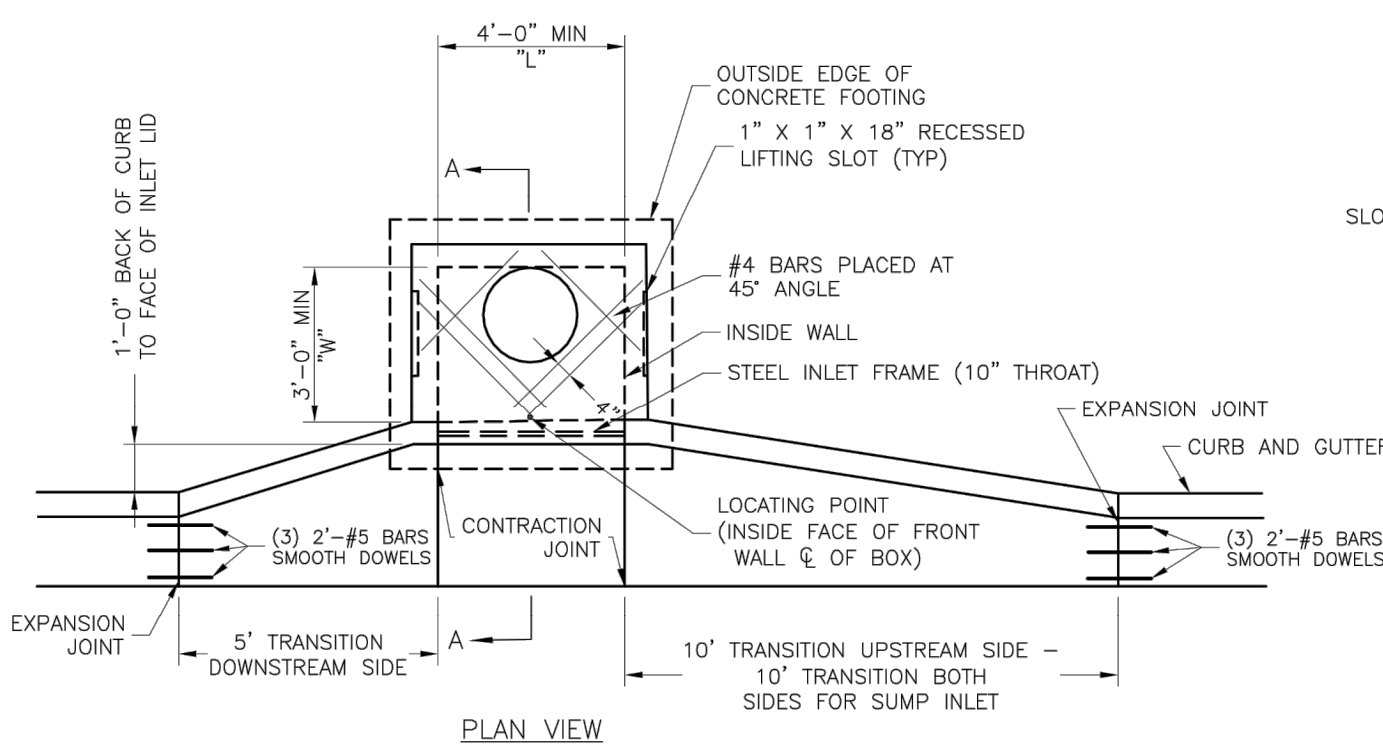

PLAN VIEW

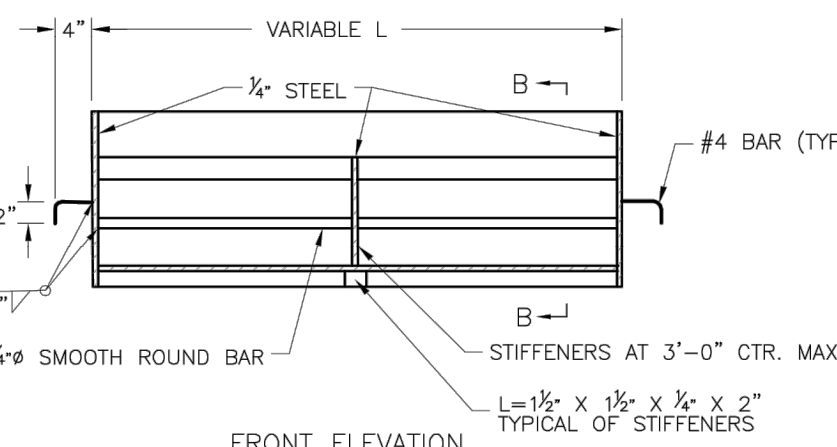


FRONT ELEVATION

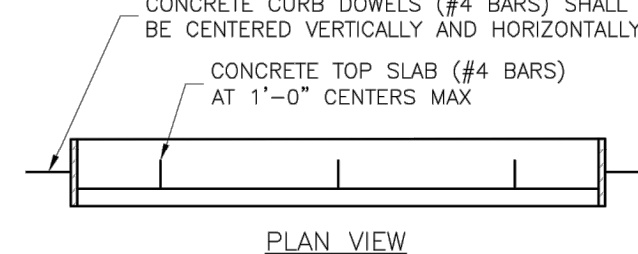


PLAN VIEW

STEEL FRAME NOTES:

1. ALL WELDS SHALL BE PERFORMED IN ACCORDANCE WITH APPROPRIATE AWS SPECIFICATIONS AND PROCEDURES.
2. ALL WELDS ON EXPOSED SURFACES SHALL BE DRESSED SO AS TO PROVIDE A PLEASING FINISHED APPEARANCE.
3. THE ENTIRE FRAME SHALL BE PAINTED A SINGLE COAT OF CHEM-PRIME #37H-7B PRIMER (GRAY) OR EQUAL.

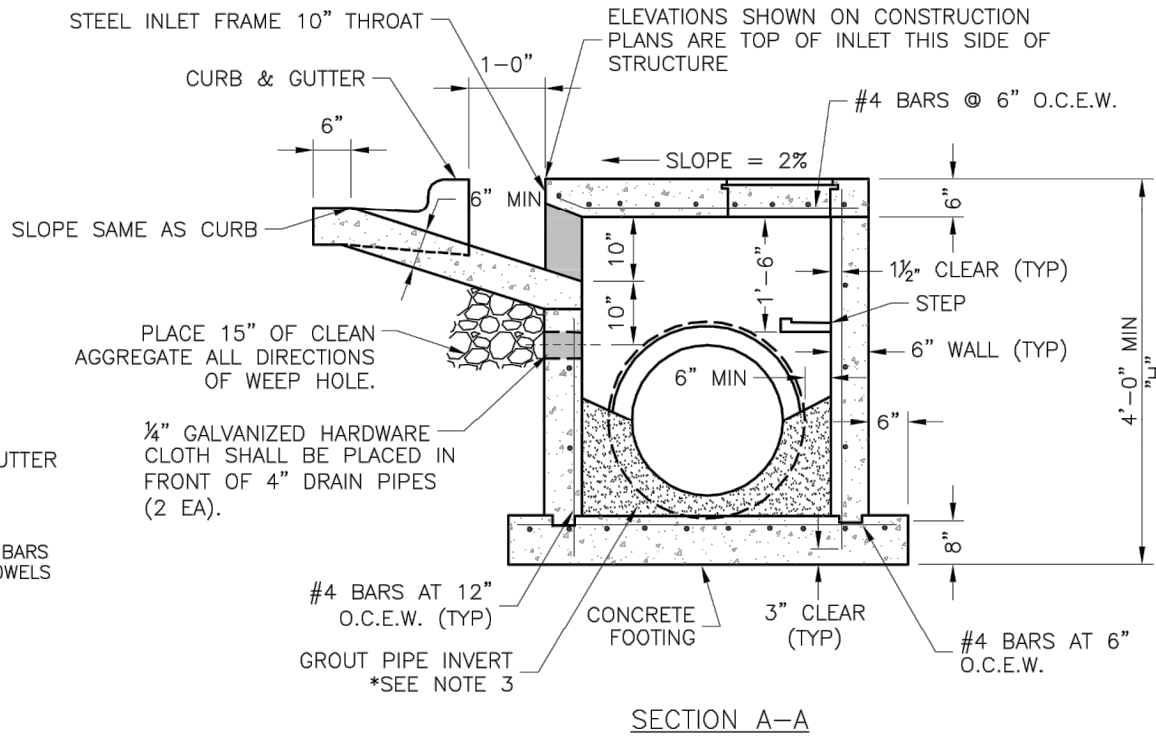

SECTION A-A

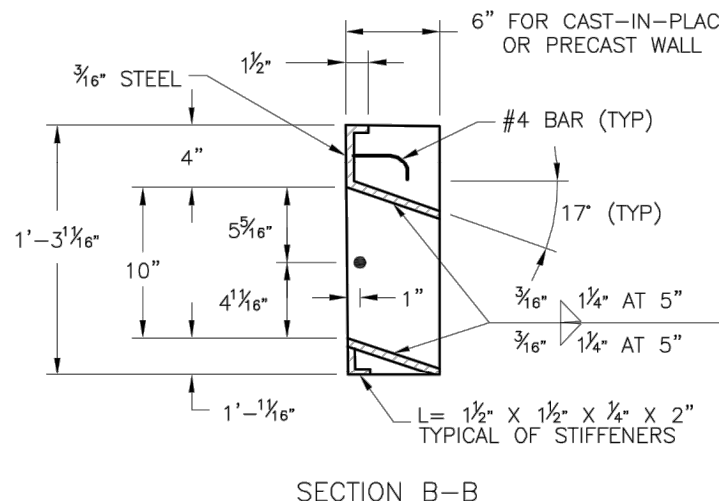

SECTION B-B

WALL CORNER DETAIL


GENERAL NOTES:

1. THE FIRST DIMENSION LISTED IN THE CONSTRUCTION NOTES IS THE "L" DIMENSION.
2. THE SECOND DIMENSION IS THE "W" DIMENSION.
3. FLOW LINES LISTED ON THE PROJECT PLANS ARE LISTED AT THE INSIDE FACE OF THE WALL.
4. FLOOR OF INLET GROUTED AND SHAPED TO MATCH PIPE INVERT TO PROVIDE SMOOTH FLOW.
5. LOCATE MH RING AND COVER ON BLANK WALL IF POSSIBLE.
6. STEPS SHALL BE SPACED AT 1'-4" O.C. VERTICALLY ON BLANK WALL IF POSSIBLE.
7. BEVEL ALL EXPOSED EDGES WITH $\frac{3}{4}$ " CHAMFER OR 1" TOoled EDGE.
8. ON-GRADE INLETS SHALL CONFORM TO THE STREET GRADE AND SUMP INLETS SHALL BE LEVEL.
9. PRECAST LIDS SHALL BE PINNED, SEALED WITH NON-SHRINKABLE GROUT AND REMOVABLE FOR FUTURE MAINTENANCE.
10. LIFTING RINGS SHALL BE REMOVED AND SEALED WITH NON-SHRINKABLE GROUT
11. FOR RING AND COVER SEE THE STORMWATER APPROVED PRODUCT LIST.

LEE'S SUMMIT MISSOURI
PUBLIC WORKS ENGINEERING DIVISION | 220 SE GREEN STREET | LEE'S SUMMIT, MO 64063

STANDARD DETAILS
CITY OF LEE'S SUMMIT, MO
LEE'S SUMMIT, JACKSON COUNTY, MO

STM-1

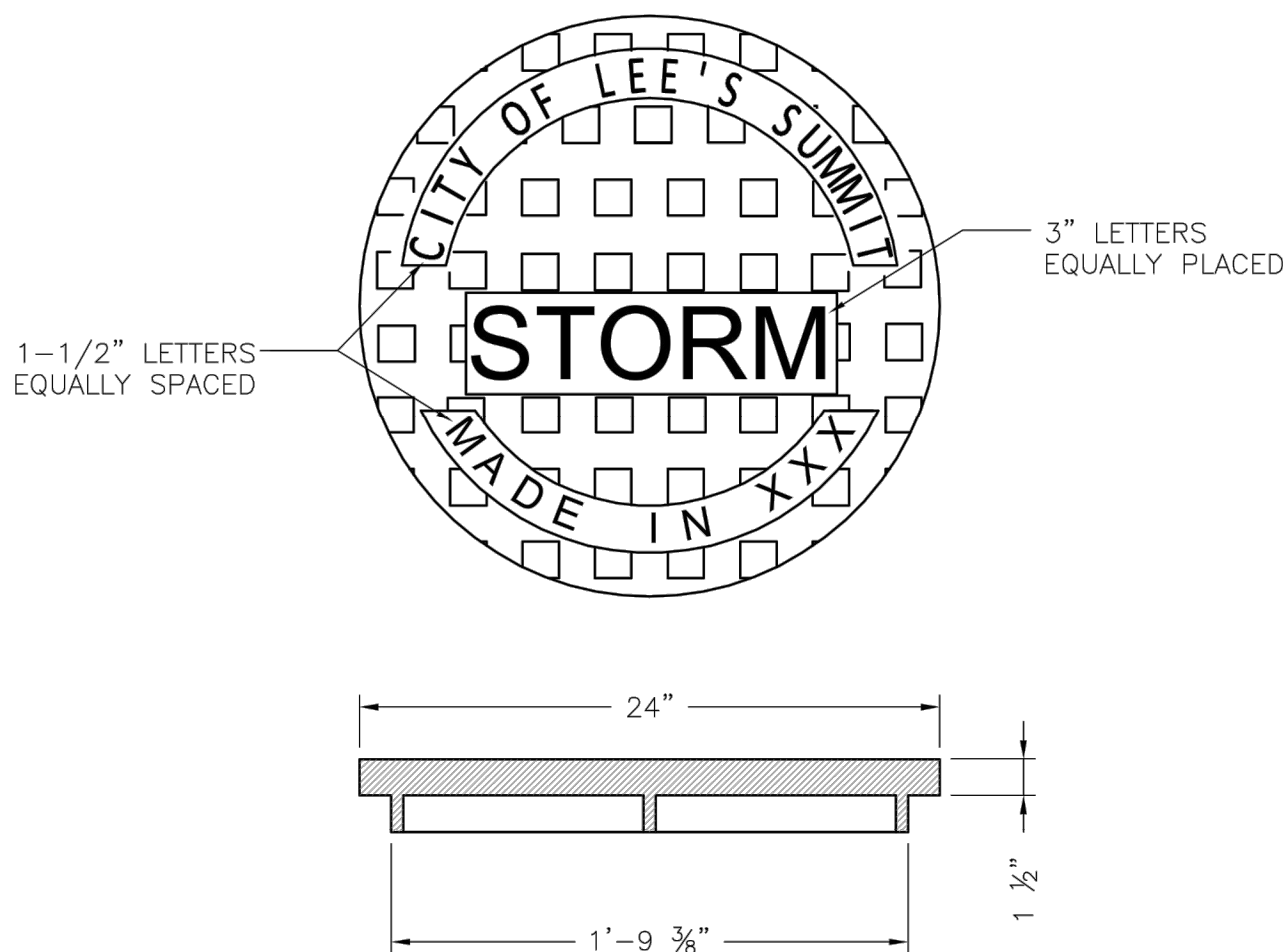

STANDARD 24" MANHOLE COVER
MINIMUM WEIGHT = 160 LB
NOTE: PICK HOLES NOT SHOWN

*COVER AND FRAME MODEL INFORMATION REFER TO THE STORMWATER APPROVED PRODUCT LIST.




LEE'S SUMMIT MISSOURI

PUBLIC WORKS ENGINEERING DIVISION | 220 SE GREEN STREET | LEE'S SUMMIT, MO 64063

STORM MANHOLE COVER DETAIL

STM-6

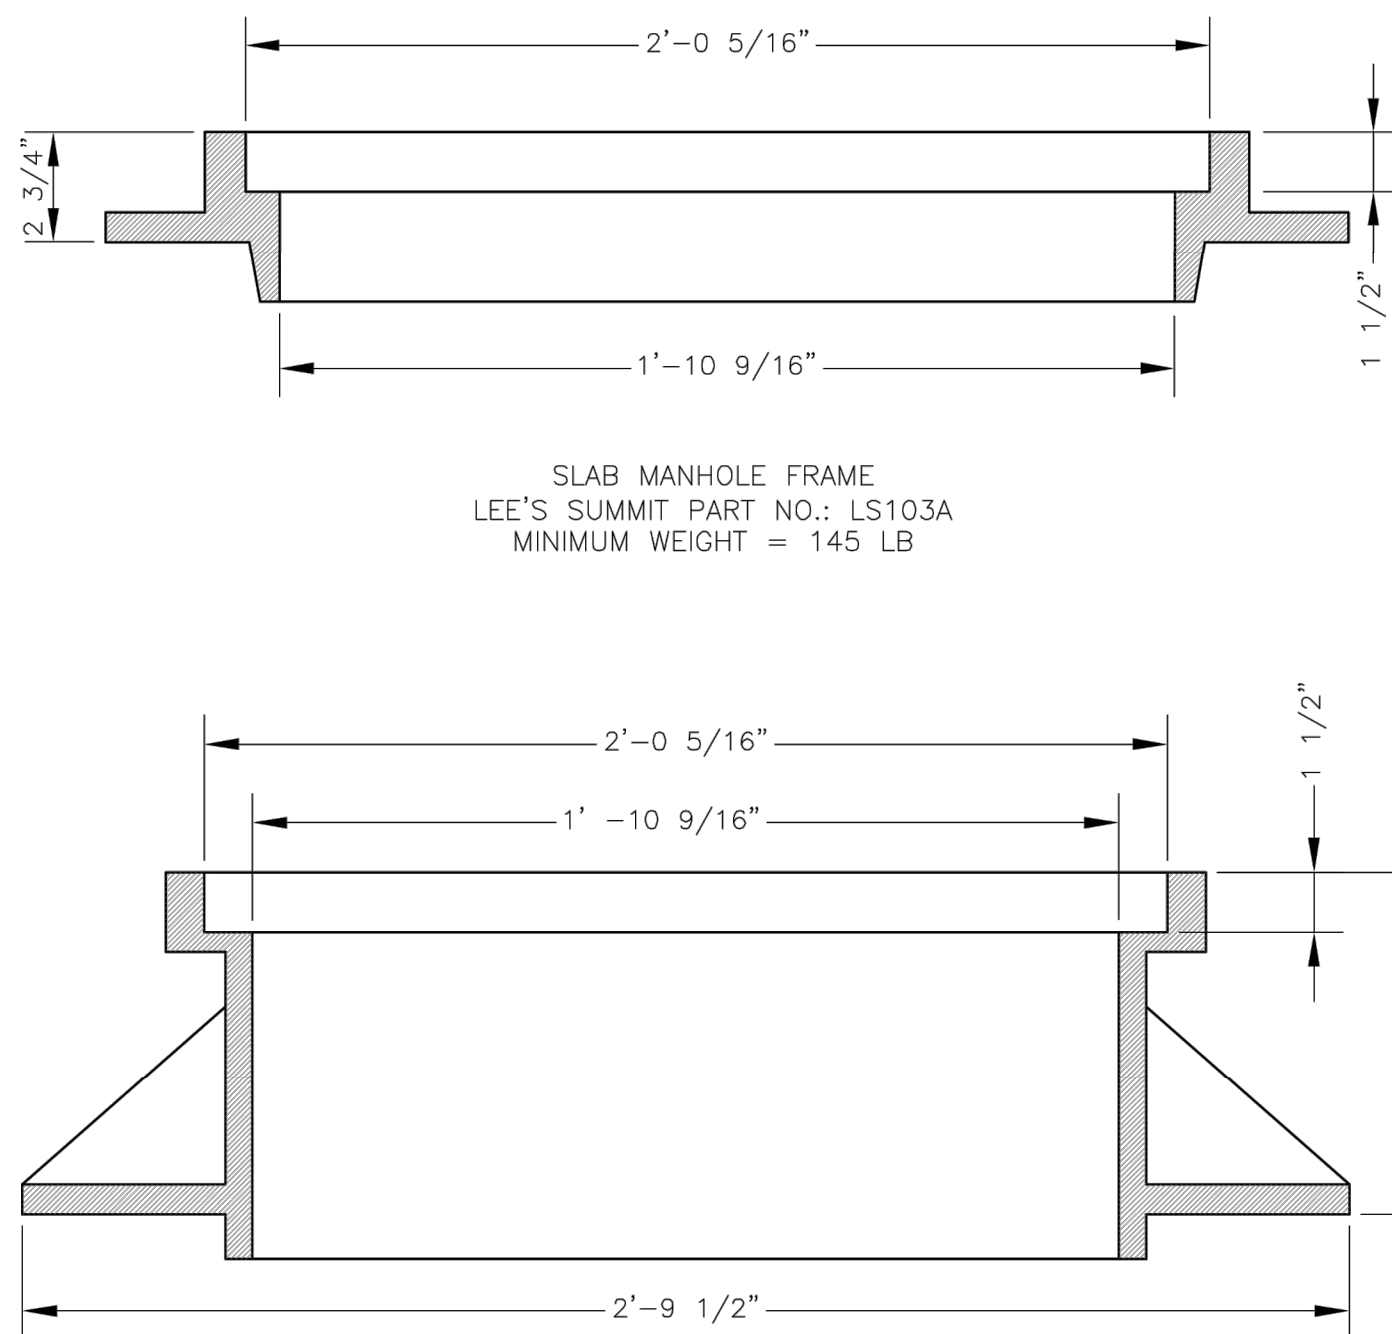

STANDARD 24" MANHOLE FRAME
LEE'S SUMMIT PART NO.: LS101A
MINIMUM WEIGHT = 250 LB

*COVER AND FRAME MODEL INFORMATION REFER TO THE STORMWATER APPROVED PRODUCTS LIST.




LEE'S SUMMIT MISSOURI


PUBLIC WORKS ENGINEERING DIVISION | 220 SE GREEN STREET | LEE'S SUMMIT, MO 64063

STORM MANHOLE FRAME DETAIL


STM-7

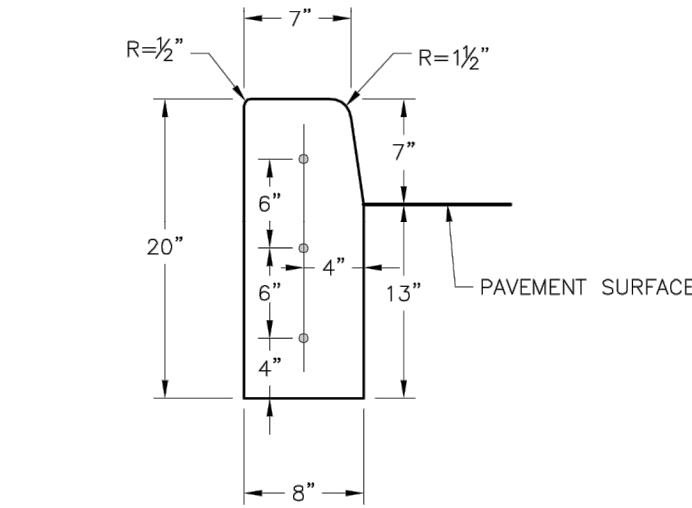


STRAIGHT CURB
(TYPE C-1)

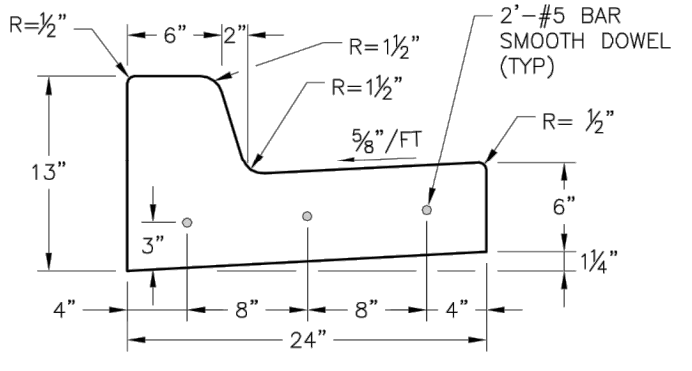


STRAIGHT BACK CURB & GUTTER
(TYPE CG-1)

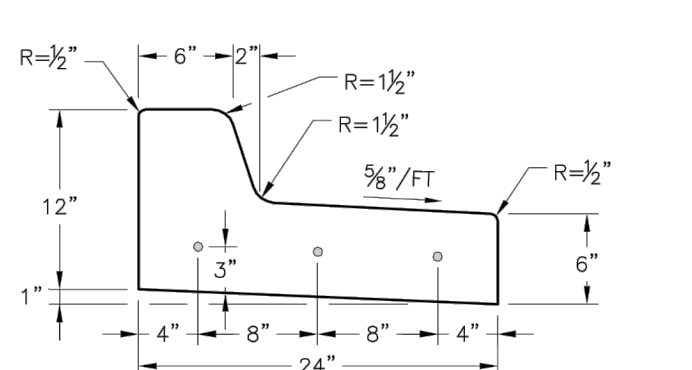


STRAIGHT BACK DRY CURB & GUTTER
(TYPE CG-1 DRY)

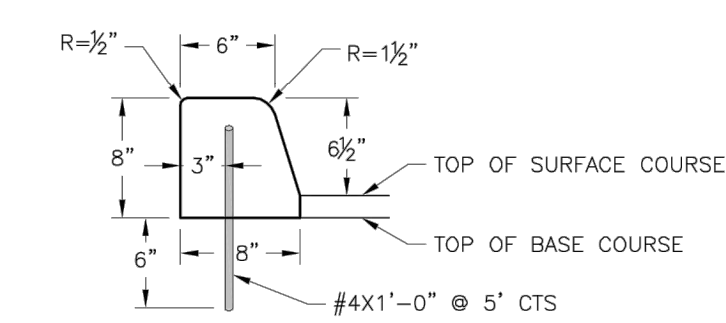


DOWELLED CURB
(TYPE DC)

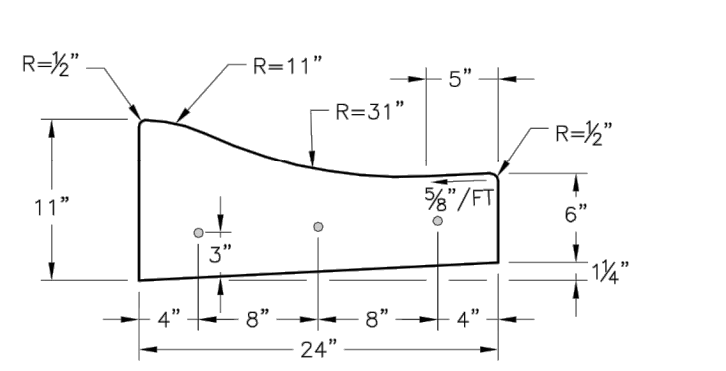


ROLL BACK CURB & GUTTER
(TYPE CG-2)

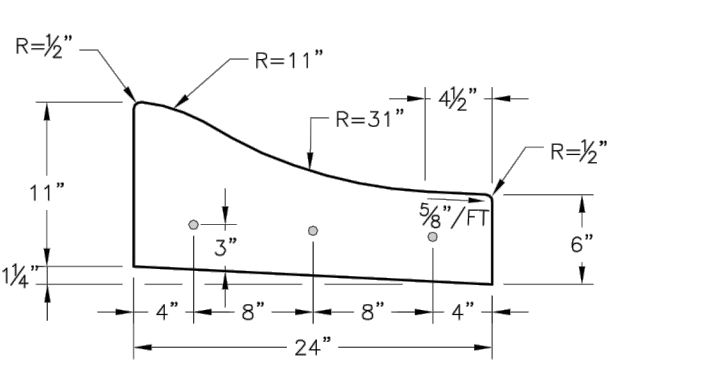

ROLL BACK DRY CURB & GUTTER
(TYPE CG-2 DRY)

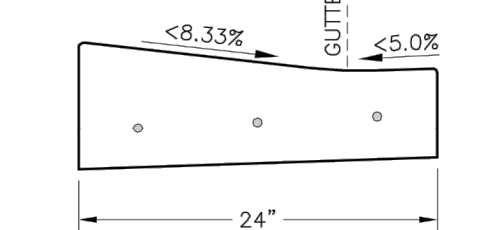

CURB & GUTTER DETAIL AT RAMP
(ADA SLOPE REQUIREMENTS)

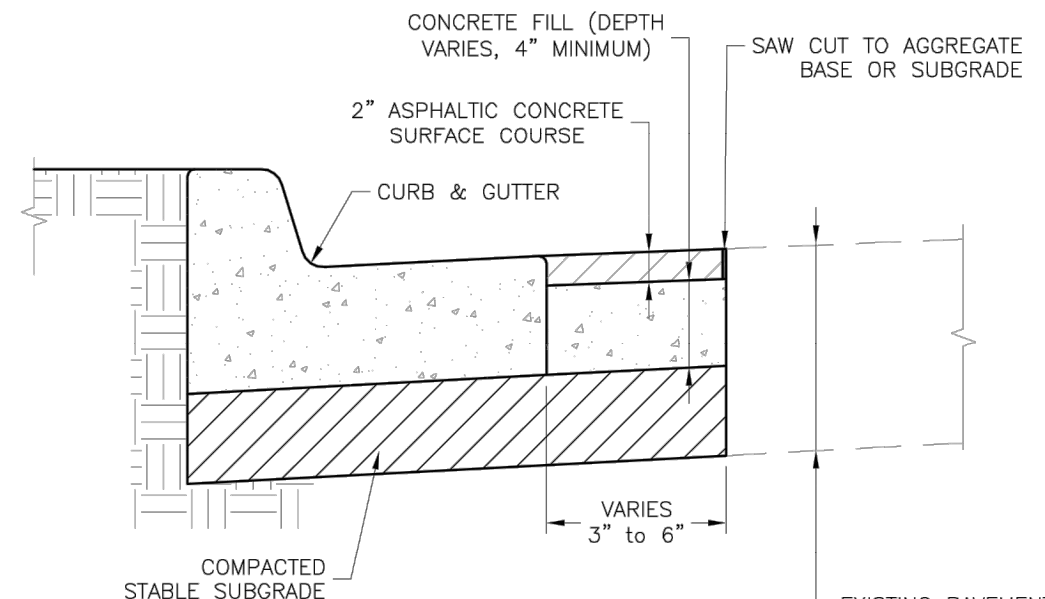

CURB REPLACEMENT DETAIL

GENERAL NOTES:

1. $\frac{3}{4}$ " ISOLATION JOINTS WITH 3 (2'-#5 BAR) SMOOTH DOWELS SHALL BE PLACED AT RADIUS POINTS AND AT 15' INTERVALS. THESE DOWEL BARS SHALL BE GREASED AND WRAPPED ON ONE END WITH EXPANSION TUBES.
2. 3" DEEP CONTRACTION JOINTS SHALL BE INSTALLED AT APPROXIMATELY 10' INTERVALS. THESE JOINTS SHALL PASS ACROSS THE ENTIRE CURB SECTION.
3. CONCRETE FILL SHALL HAVE UNIFORM AND SMOOTH FINISH
4. KCMW 4K CONCRETE SHALL BE USED FOR ALL CURB.
5. ASPHALTIC CONCRETE SURFACE COURSE SHALL CONFORM TO STANDARD SPECIFICATIONS SECTION 2205.2.
6. CURBS FOR NEW STREETS SHALL BE BUILT ON ASPHALT OR AGGREGATE BASE AS SHOWN IN TYPICAL SECTION DETAIL.
7. WHITE CURING COMPOUND SHALL BE APPLIED UNIFORMLY TO THE CONCRETE SURFACE IMMEDIATELY AFTER FINAL FINISHING.

LEE'S SUMMIT MISSOURI
PUBLIC WORKS ENGINEERING DIVISION | 220 SE GREEN STREET | LEE'S SUMMIT, MO 64063

STANDARD DETAILS
CITY OF LEE'S SUMMIT, MO
LEE'S SUMMIT, JACKSON COUNTY, MO

GEN-4


ENGINEERING SOLUTIONS
ENGINEERING & SURVEYING
50 SE 30TH STREET
LEE'S SUMMIT, MO 64062
P: (816) 623-9888 F: (816) 623-9849

Professional Registration
Missouri
Engineering 2005002186-D
Surveying 2005008319-D
Kansas
Engineering E-1695
Surveying LS-218
Oklahoma
Engineering 6254
Nebraska
Engineering CA2821

Construction Details
PARK RIDGE 8TH PLAT
Section 9, Township 48 North, Range 31 West
Lee's Summit, Jackson County, Missouri


Project:
PARK RIDGE
Issue Date:
March 17, 2021

Construction Details
PARK RIDGE 8TH PLAT
Section 9, Township 48 North, Range 31 West
Lee's Summit, Jackson County, Missouri

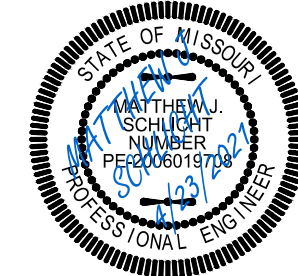

Matthew J. Schlicht
MO PE 2006019708
KS PE 19071
OK PE 25226
NE PE E-14335


REVISIONS
REV. 4/23/2021

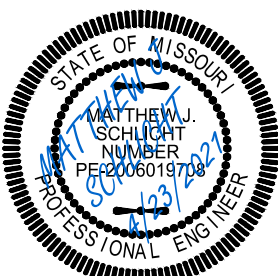

Matthew J. Schlicht
MO PE 2006019708
KS PE 19071
OK PE 25226
NE PE E-14335

REVISIONS

REV. 4/23/2021

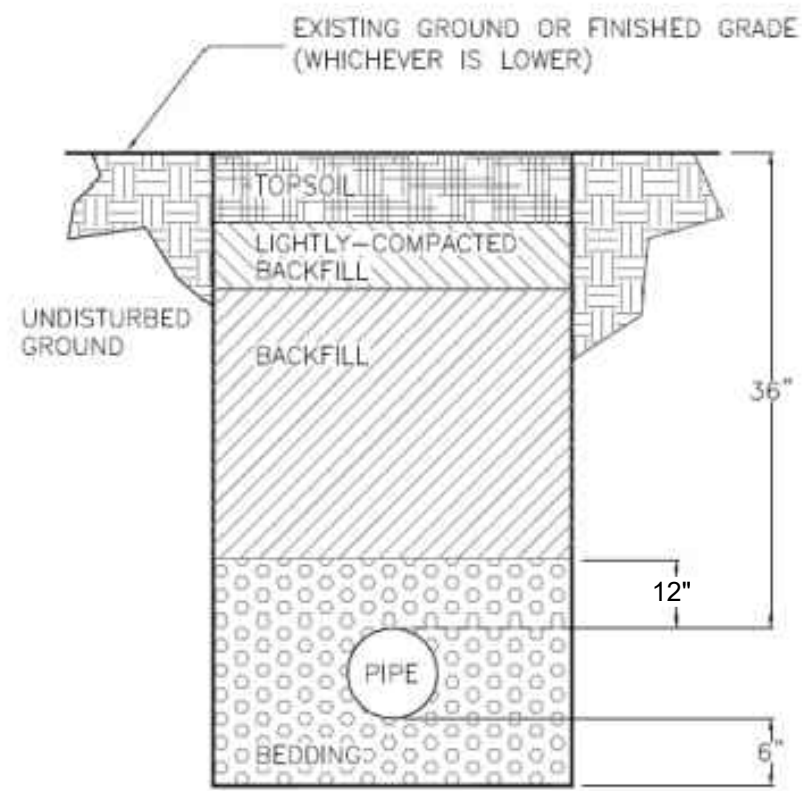

TRENCH AND BACKFILL DETAIL
N.T.S.

