

NEW CONSTRUCTION

CHAPEL RIDGE OUT BUILDING

LEGAL DESCRIPTION

Owner Name: VAAP Chapel Ridge, LLC
Location: 368 N.E. Akin Drive
Lot 15, Chapel Ridge Business Park
a Subdivision in Lee's Summit,
Jackson County, Missouri

Tenant: to be named
Building Area: 1,124 SF

SHEET LEGEND

- A-1 - COVER SHEET
- A-2 - SITE PLAN
- A-3 - FOUNDATION PLAN - FLOOR PLAN
- A-4 - ELEVATIONS
- A-5 - CONSTRUCTION DETAILS
- A-6 - PERGOLA DETAILS

OWNER:

VAAP Chapel Ridge, LLC
Attn: Dr. Veeral Bhoot
P. O. Box 24193
Overland Park, Kansas

ARCHITECT:

The Gamble Company, Inc.
3500 S. Mize Ridge Ct.
Independence, Missouri 64057
816-809-8748


CODE DATA:

2018 INTERNATIONAL BUILDING CODE
2017 NATIONAL ELECTRICAL CODE
2018 UNIFORM PLUMBING CODE
2018 INTERNATIONAL MECHANICAL CODE




VICINITY MAP

Lee's Summit, Mo

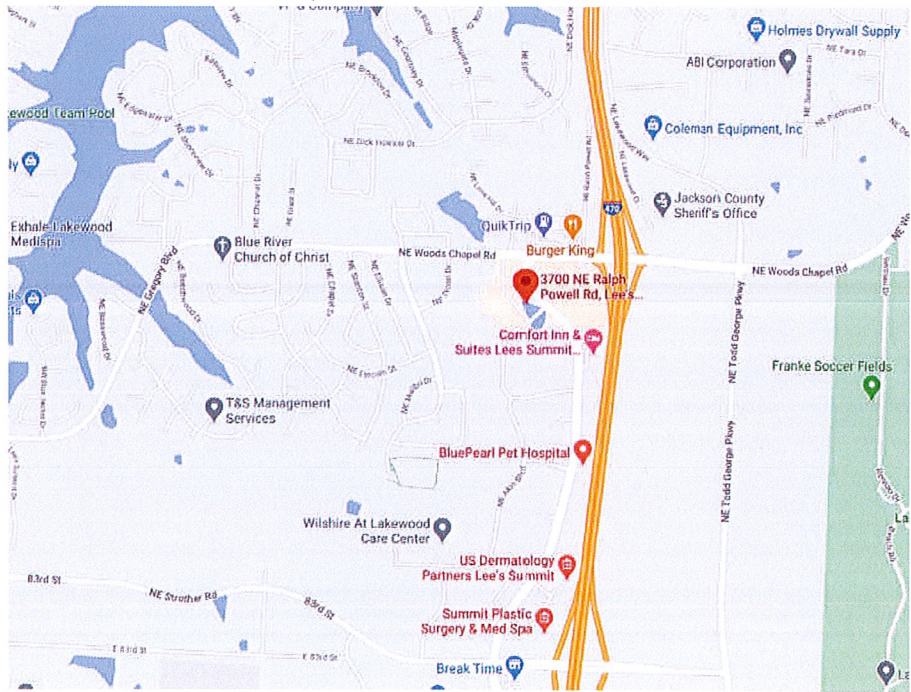

DRAWN BY: MM
CHECKED BY: JC
DATE ISSUED: 4/22/21
DWG. NAME: rida1


REVISIONS:

 

A New Building
368 N.E. Akin Drive
Lee's Summit, Mo
For: VAAP Chapel Ridge, LLC

THE GAMBLE CO., INC.
Mo. License Identification Number A-3986

3500 S. Mize Ridge Ct.
Independence, Missouri 64057
Phone: (816) 809-8748
Email: 100jvg@gmail.com

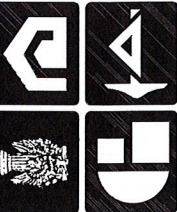

JOB No:

SHEET No.


A-1

DRAWN BY: MM
CHECKED BY: JG
DATE ISSUED: 4/22/21
DWG. NAME: ridA1

REVISIONS:
△ _____
△ _____


A New Building
368 N.E. Akin Drive
Lee's Summit, Mo
For: VAAP Chapel Ridge, LLC

THE GAMBLE CO., INC.
Mo. License Identification Number A-3986
3500 S. Mize Ridge Ct.
Independence, Missouri 64057
Phone: (816) 809-8748
Email: 100jg@gmail.com

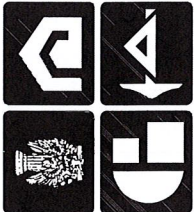



JOB No:
-

SHEET No.
A-4

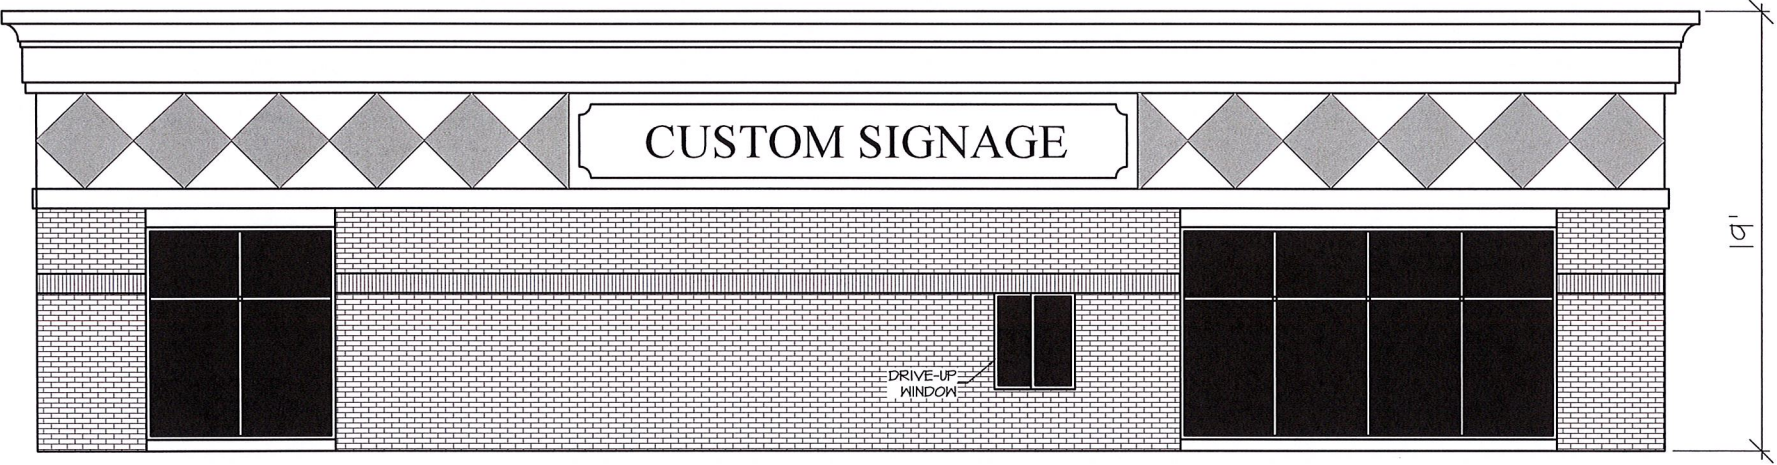


Side Elevation


SCALE: 1/8" = 1'-0"

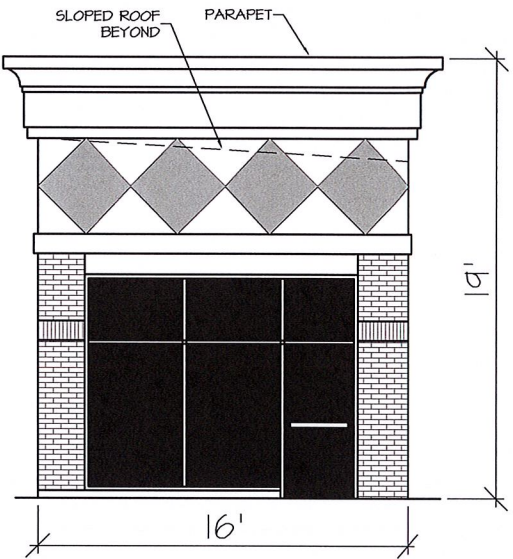 


South Elevation

SCALE: 1/8" = 1'-0"

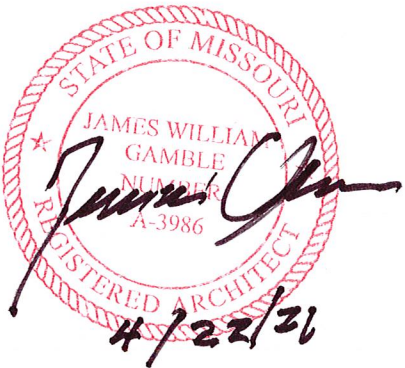


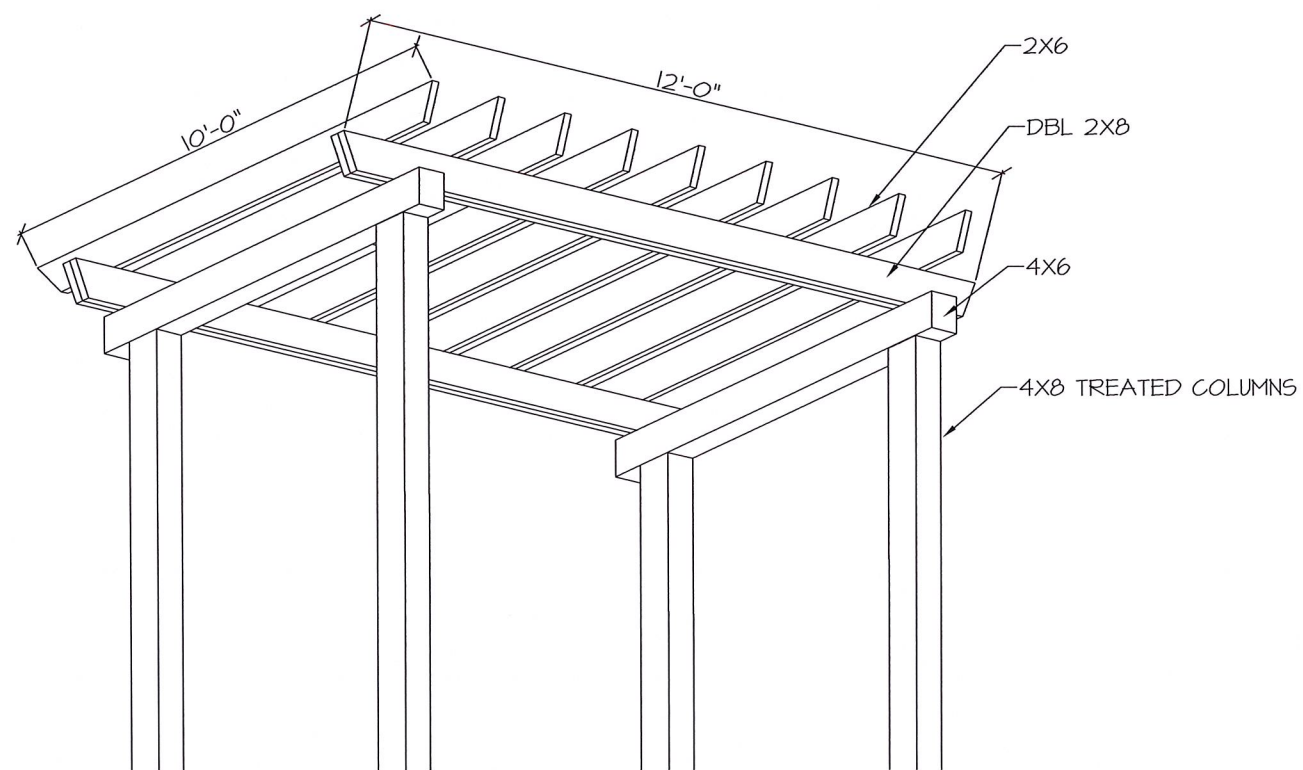

Arbor Detail

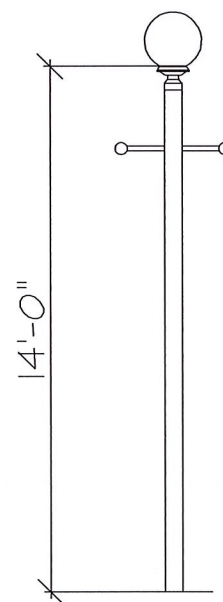

Pole Light

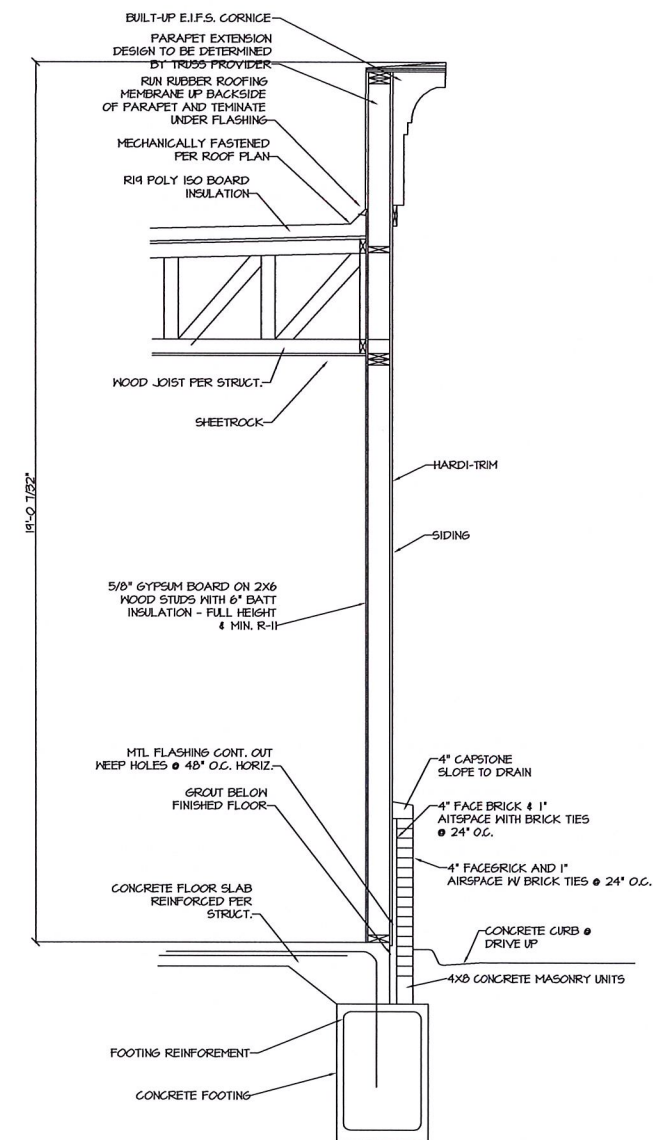


Exterior Side Wall Section Detail "A-A"

DRAWN BY: MM
CHECKED BY: JC
DATE ISSUED: 4/22/21
DWG. NAME: rda1

REVISIONS:
△
△


A New Building
368 N.E. Akin Drive
Lee's Summit, Mo
For: VAAP Chapel Ridge, LLC

THE GAMBLE CO., INC.
Mo. License Identification Number A-3986
3500 S. Mize Ridge Ct.
Independence, Missouri 64057
Phone: (816) 809-8748
Email: 100jwg@gmail.com

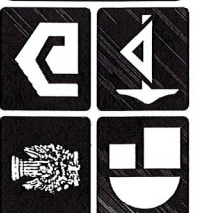



Job No:
-

SHEET No.
A-5

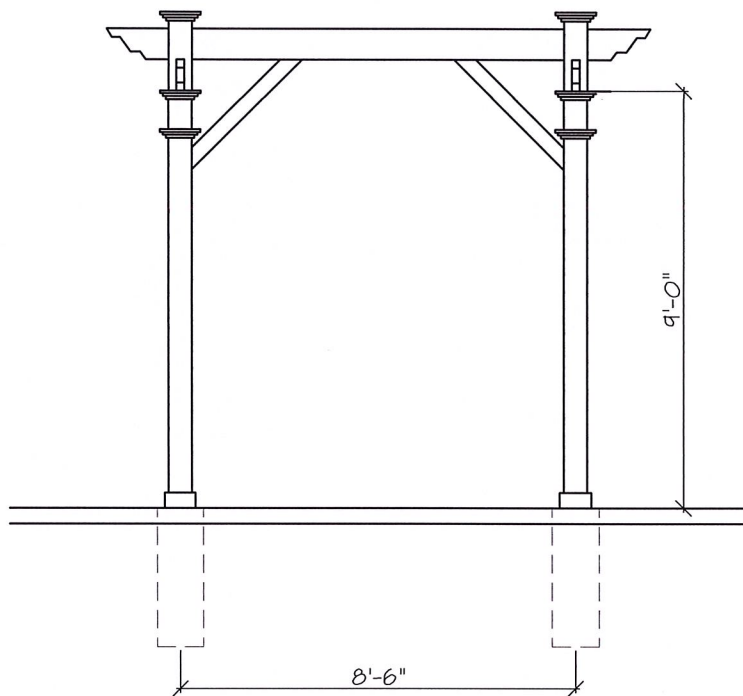

Pergola Side Elevation

SCALE: 1/4" = 1'-0"

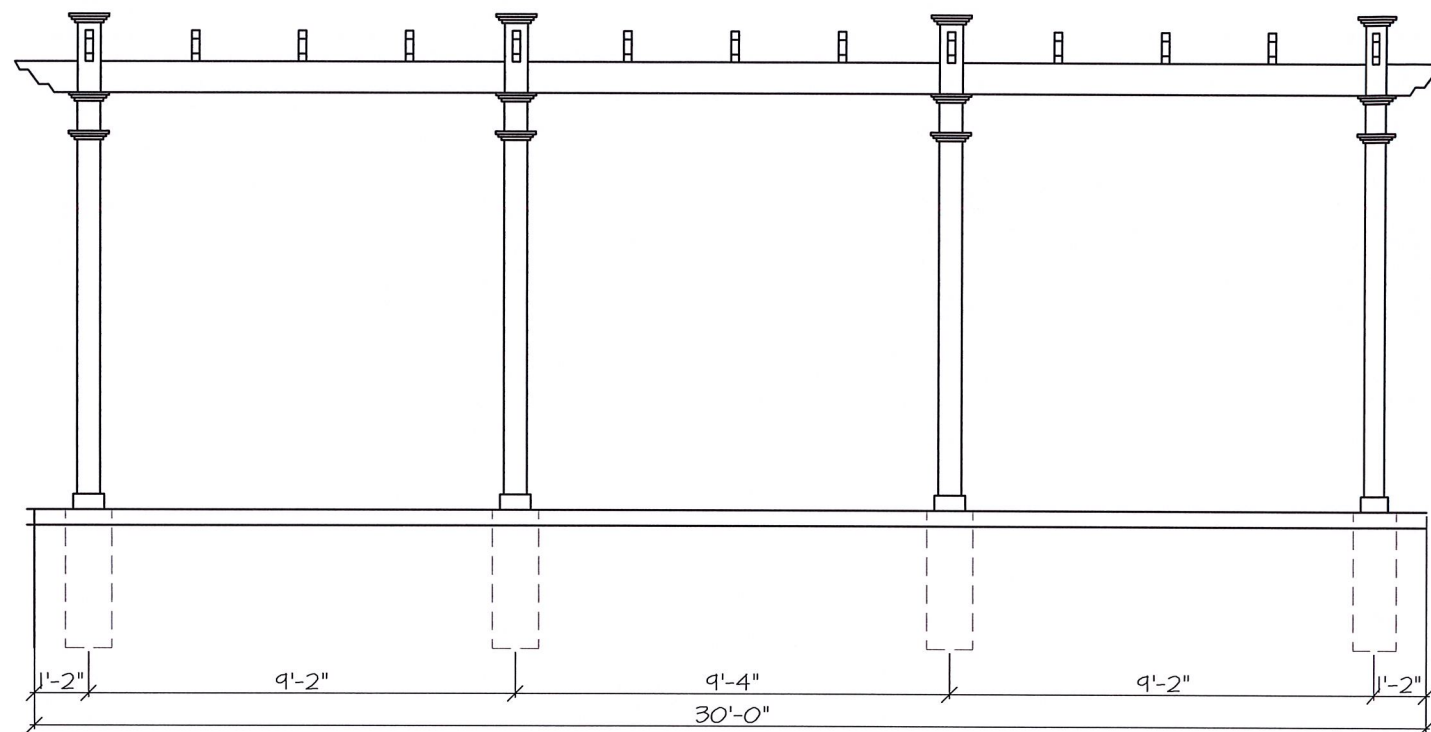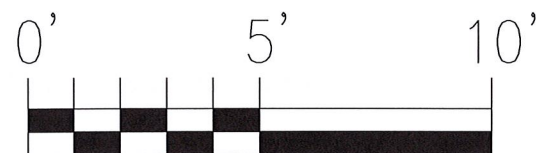


Pergola Front Elevation

SCALE: 1/4" = 1'-0"



DRAWN BY: MM
CHECKED BY: JG
DATE ISSUED: 4/22/21
DWG. NAME: ridA1


REVISIONS:

 

A New Building
368 N.E. Akin Drive
Lee's Summit, Mo
For: VAAP Chapel Ridge, LLC

THE GAMBLE CO., INC.
Mo. License Identification Number A-3986

3500 S. Mize Ridge Ct.
Independence, Missouri 64057
Phone: (816) 809-8748
Email: 100jvg@gmail.com

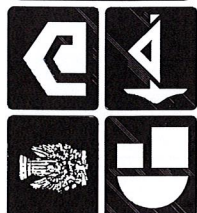

JOB No:

-

SHEET No.

A-6