


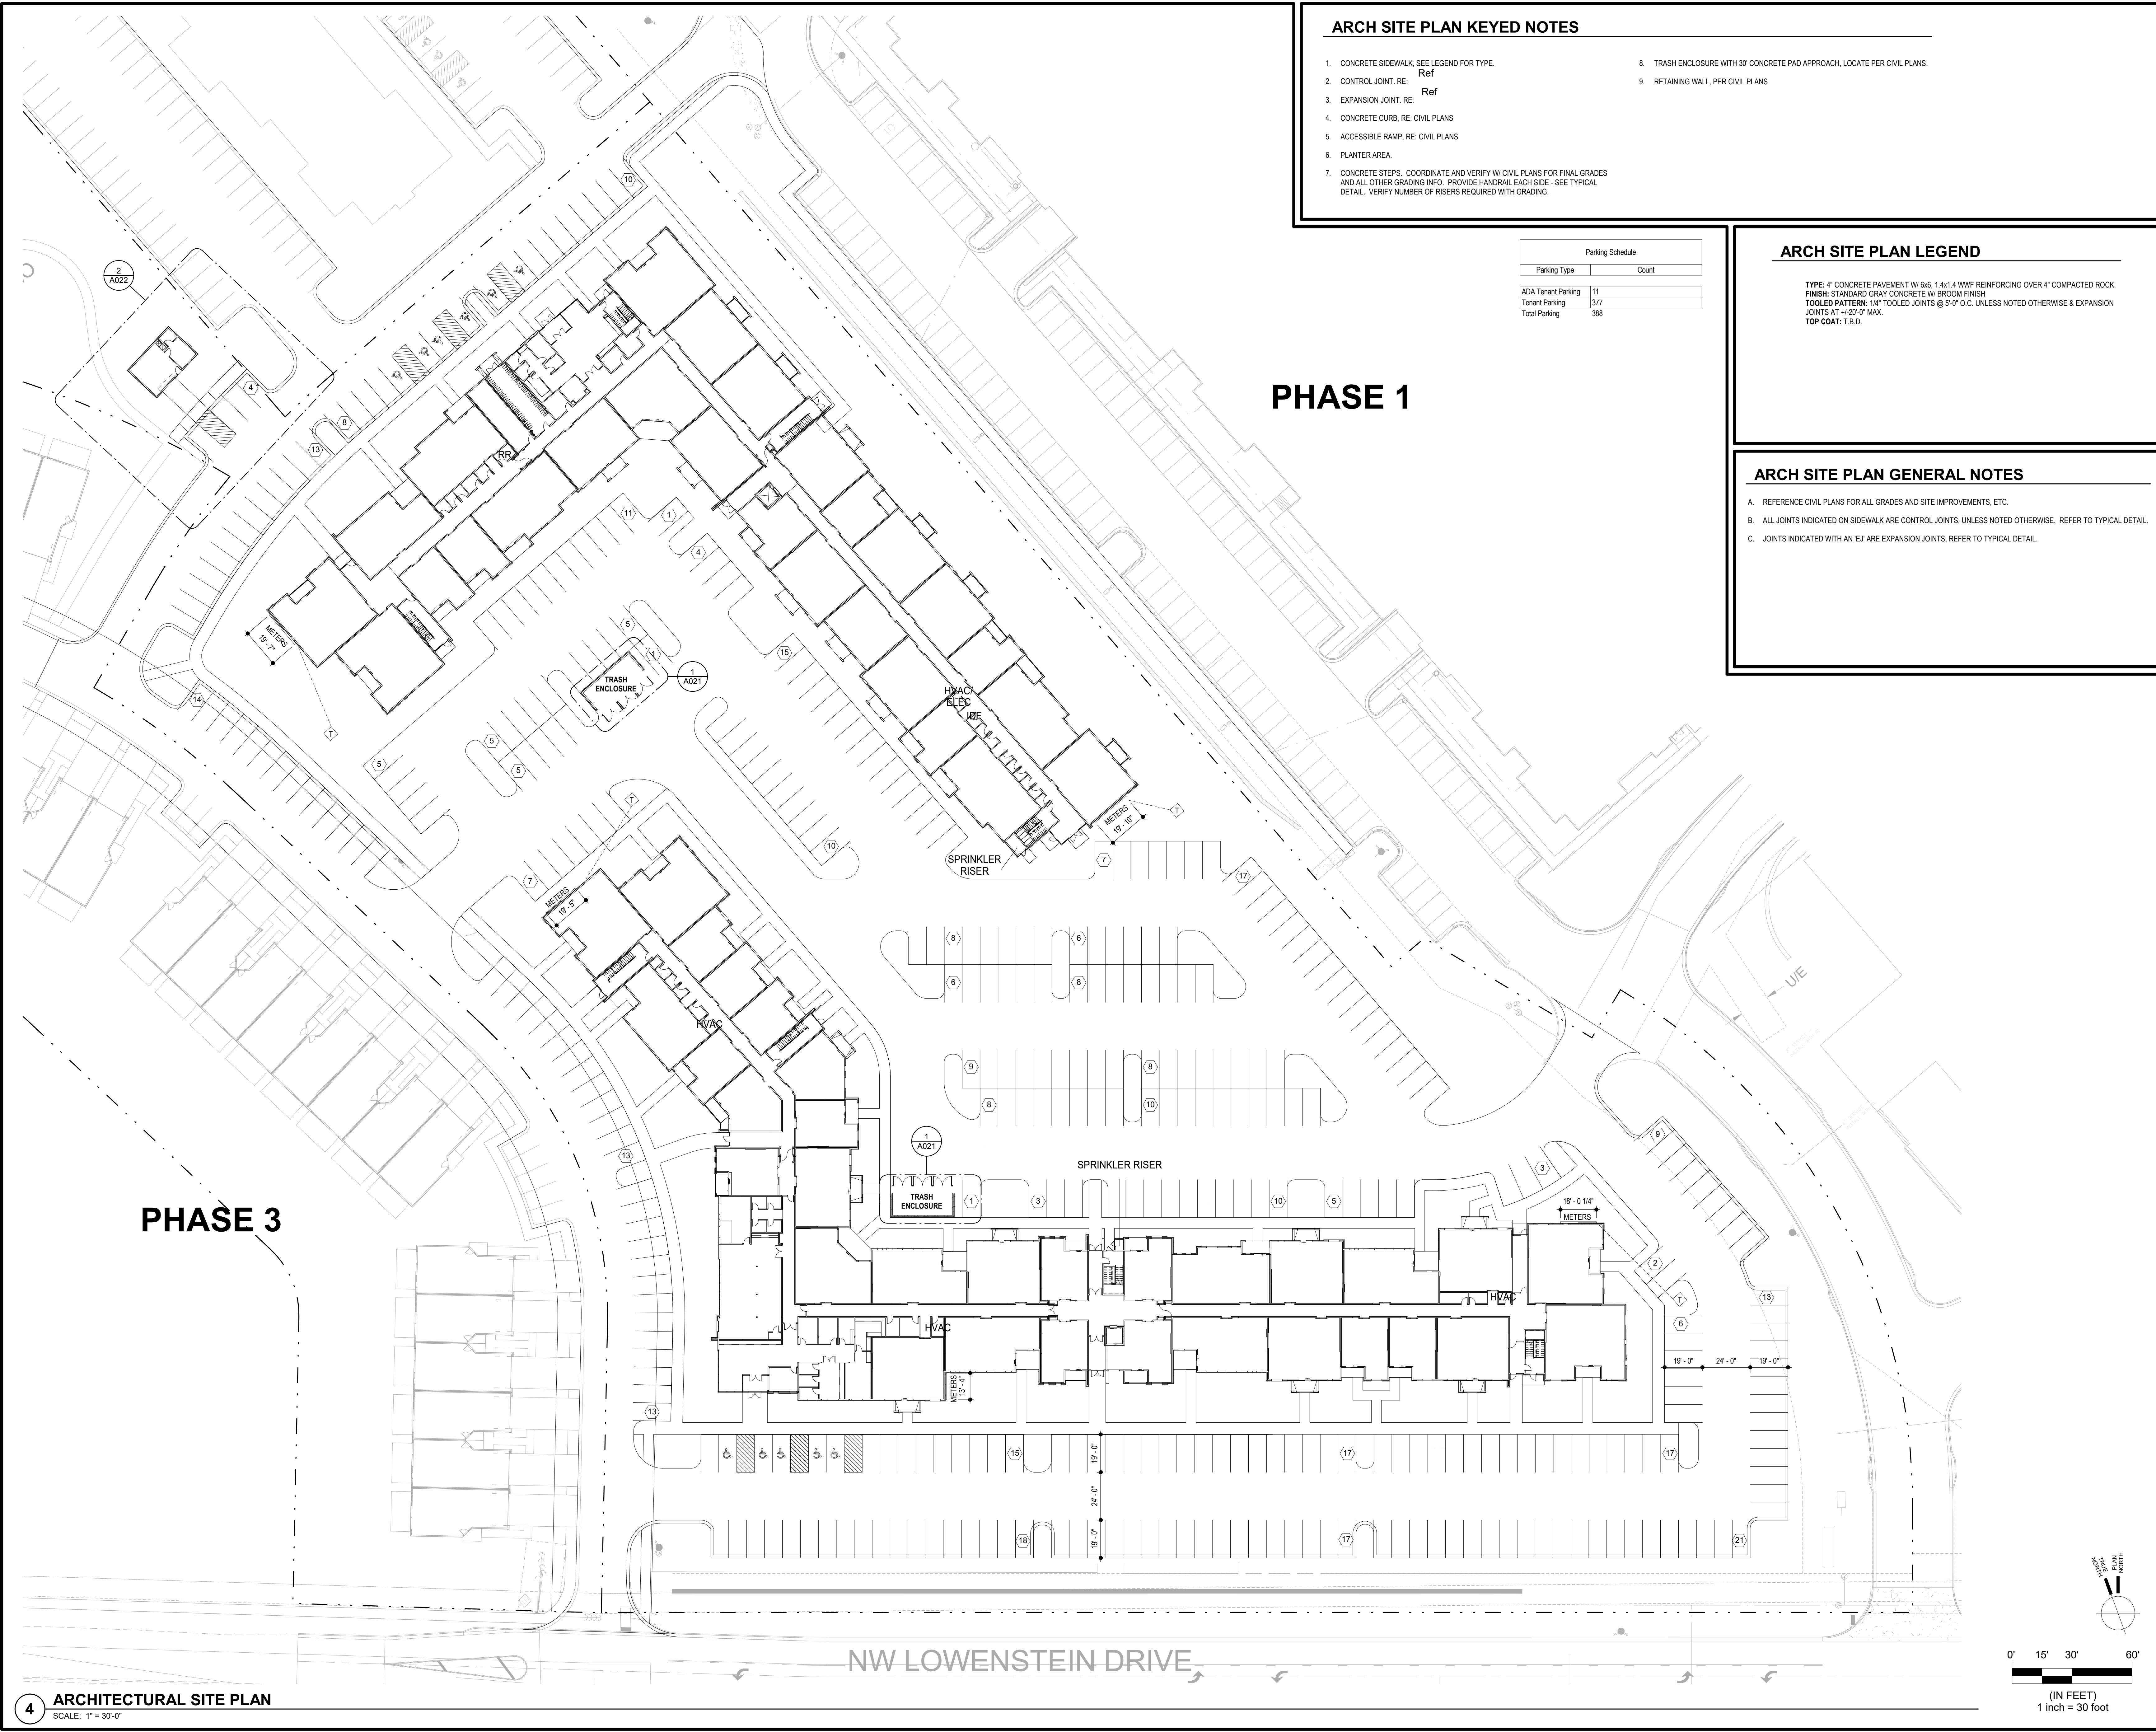

ARCH SITE PLAN KEYED NOTES

1. CONCRETE SIDEWALK, SEE LEGEND FOR TYPE.
2. CONTROL JOINT, RE: Ref
3. EXPANSION JOINT, RE: Ref
4. CONCRETE CURB, RE: CIVIL PLANS
5. ACCESSIBLE RAMP, RE: CIVIL PLANS
6. PLANTER AREA.
7. CONCRETE STEPS, COORDINATE AND VERIFY W/ CIVIL PLANS FOR FINAL GRADES AND ALL OTHER GRADING INFO. PROVIDE HANDRAIL EACH SIDE - SEE TYPICAL DETAIL. VERIFY NUMBER OF RISERS REQUIRED WITH GRADING.
8. TRASH ENCLOSURE WITH 30" CONCRETE PAD APPROACH, LOCATE PER CIVIL PLANS.
9. RETAINING WALL, PER CIVIL PLANS

Parking Schedule	
Parking Type	Count
ADA Tenant Parking	11
Tenant Parking	377
Total Parking	388

ARCH SITE PLAN LEGEND

TYPE: 1" CONCRETE PAVEMENT W/ 6% 1' x 1' x 4" WWF REINFORCING OVER 4" COMPACTED ROCK.
FINISH: STANDARD GRAY CONCRETE W/ BROOM FINISH
TOOLED PATTERN: 1/4" TOOLED JOINTS @ 5'-0" O.C. UNLESS NOTED OTHERWISE & EXPANSION JOINTS AT 4'-20'-0" MAX.
TOP COAT: T.B.D.

ARCH SITE PLAN GENERAL NOTES

- A. REFERENCE CIVIL PLANS FOR ALL GRADES AND SITE IMPROVEMENTS, ETC.
- B. ALL JOINTS INDICATED ON SIDEWALK ARE CONTROL JOINTS, UNLESS NOTED OTHERWISE. REFER TO TYPICAL DETAIL.
- C. JOINTS INDICATED WITH AN 'E' ARE EXPANSION JOINTS, REFER TO TYPICAL DETAIL.

PRELIMINARY, NOT
FOR CONSTRUCTION,
RECORDING
PURPOSES OR
IMPLEMENTATION

ARCHITECT	STRUCTURAL ENGINEER	CIVIL ENGINEER	GENERAL CONTRACTOR	MECHANICAL ENGINEER	PLUMBING ENGINEER	ELECTRICAL ENGINEER
TRI ARCHITECTS	BOB D CAMPBELL & COMPANY	SM ENGINEERING	BRINKMANN CONSTRUCTORS	LATIMER SOMMERS & ASSOCIATES	LATIMER SOMMERS & ASSOCIATES	LATIMER SOMMERS & ASSOCIATES



Summit at West Pryor - Phase II

LEE'S SUMMIT, MISSOURI



TRI Architects
1700 S. Brentwood Blvd.
St. Louis, Missouri 63144
© Copyright 2021
www.triarchitects.com

DATE: 4.8.2021










REVISIONS

DWG BY MKSS

TR, PROJECT NO. 20-001

SHEET NO.

A020
ARCHITECTURAL SITE PLAN

  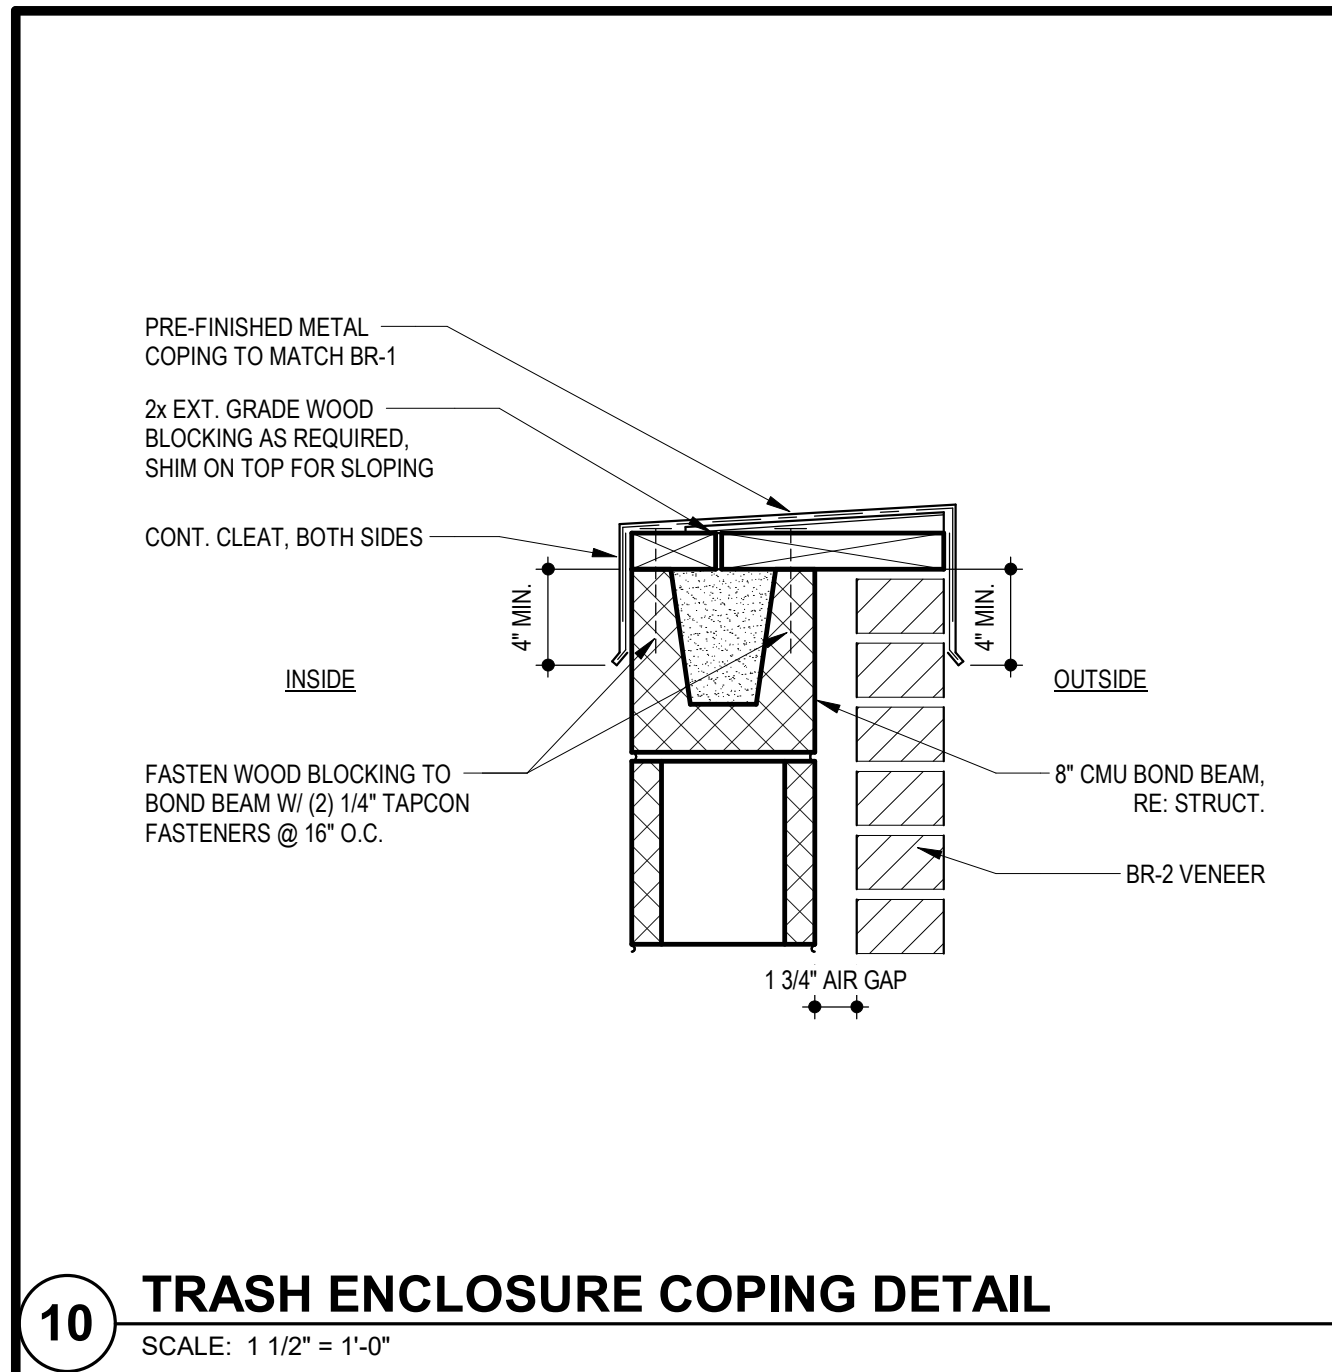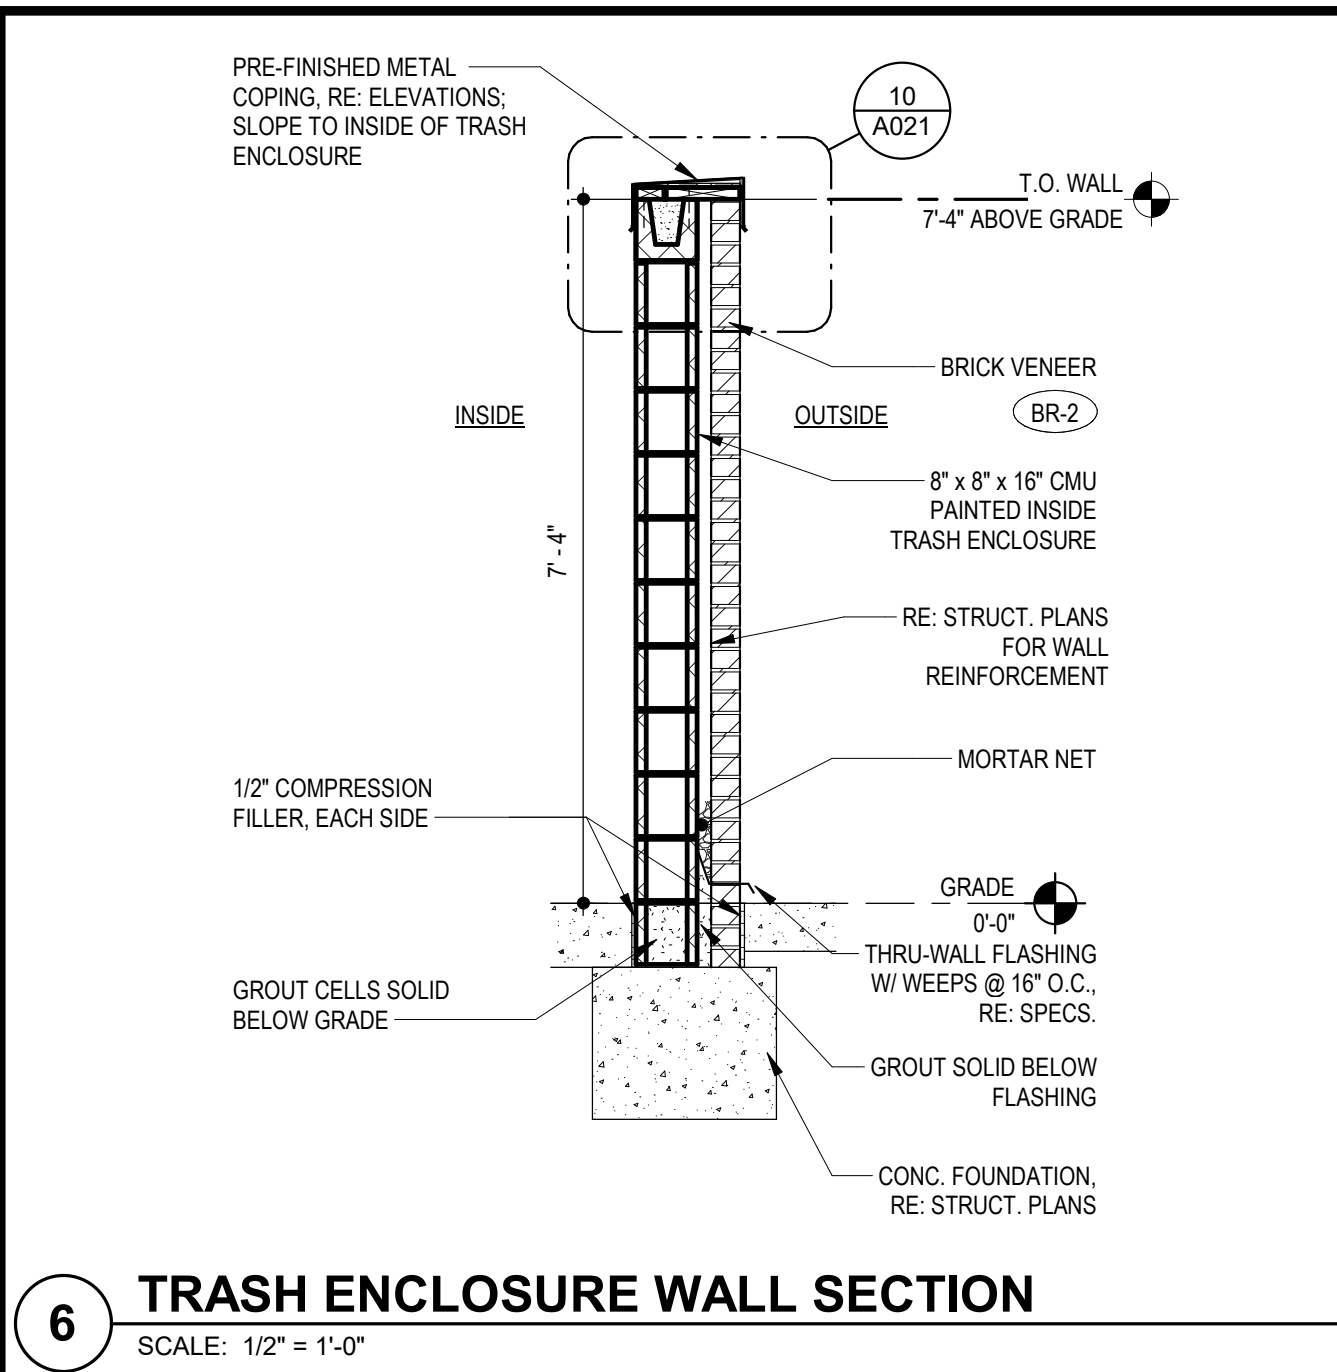 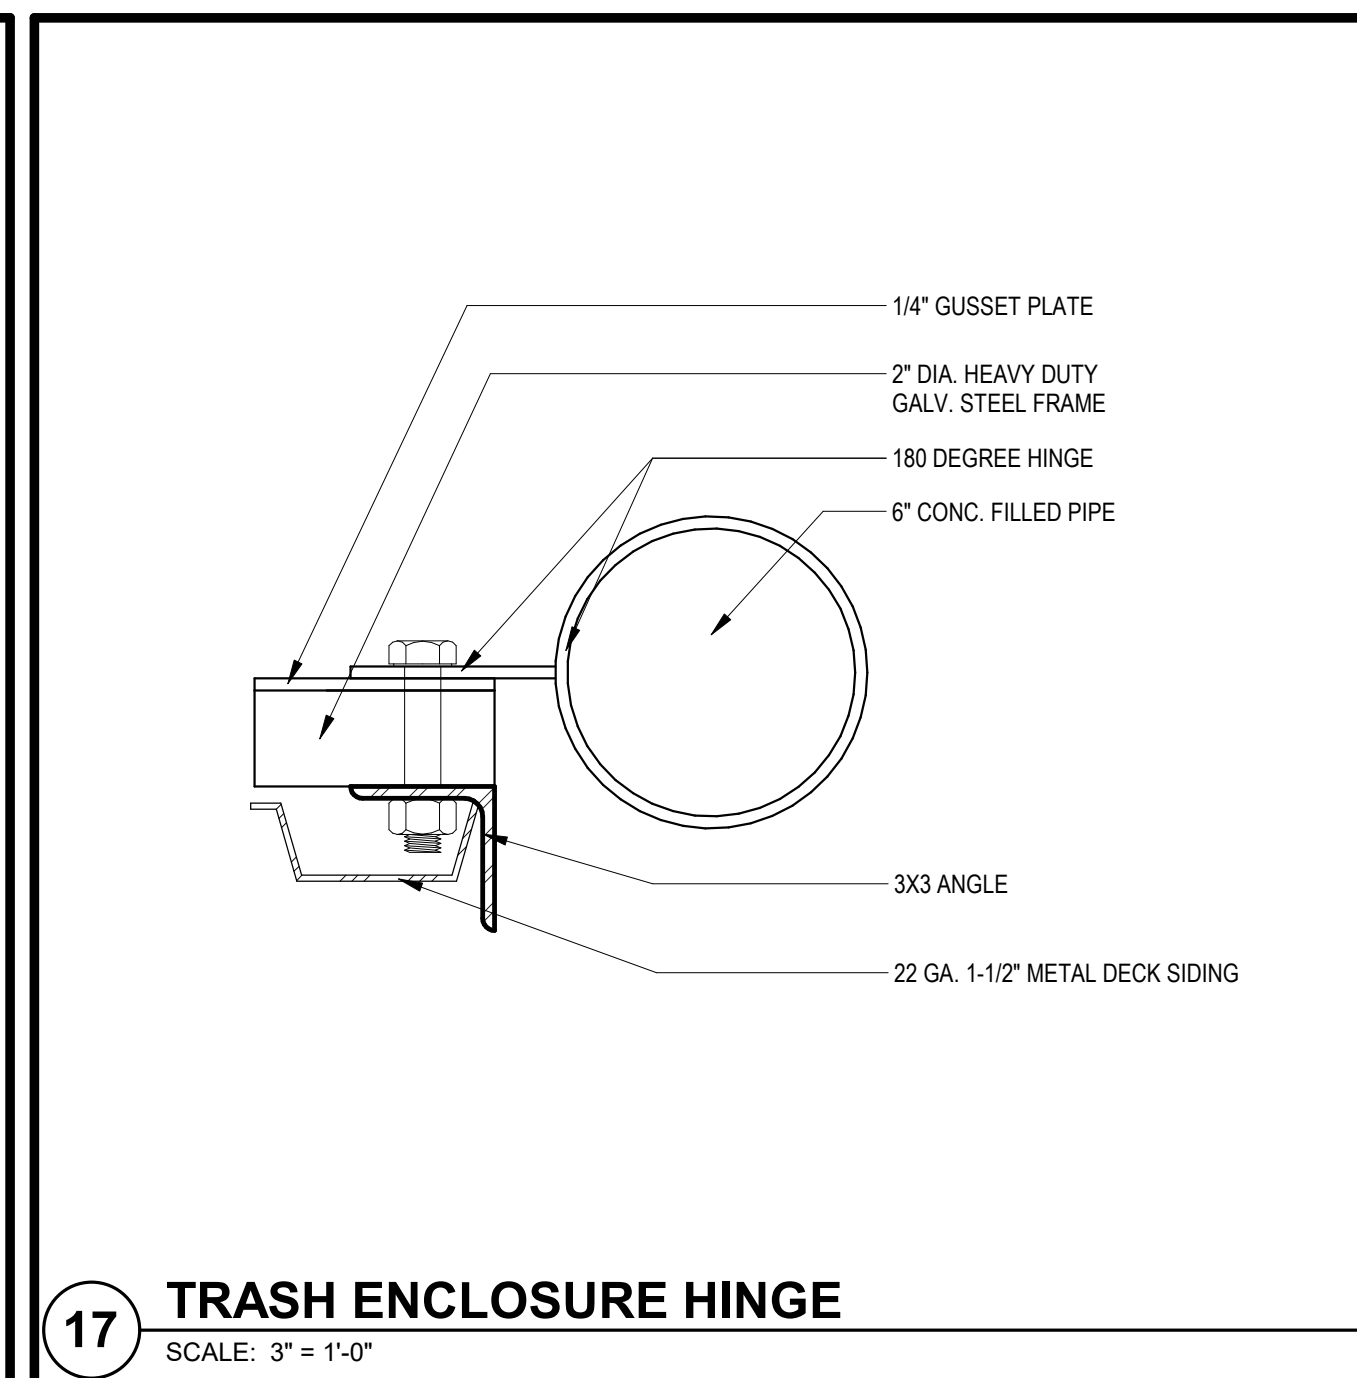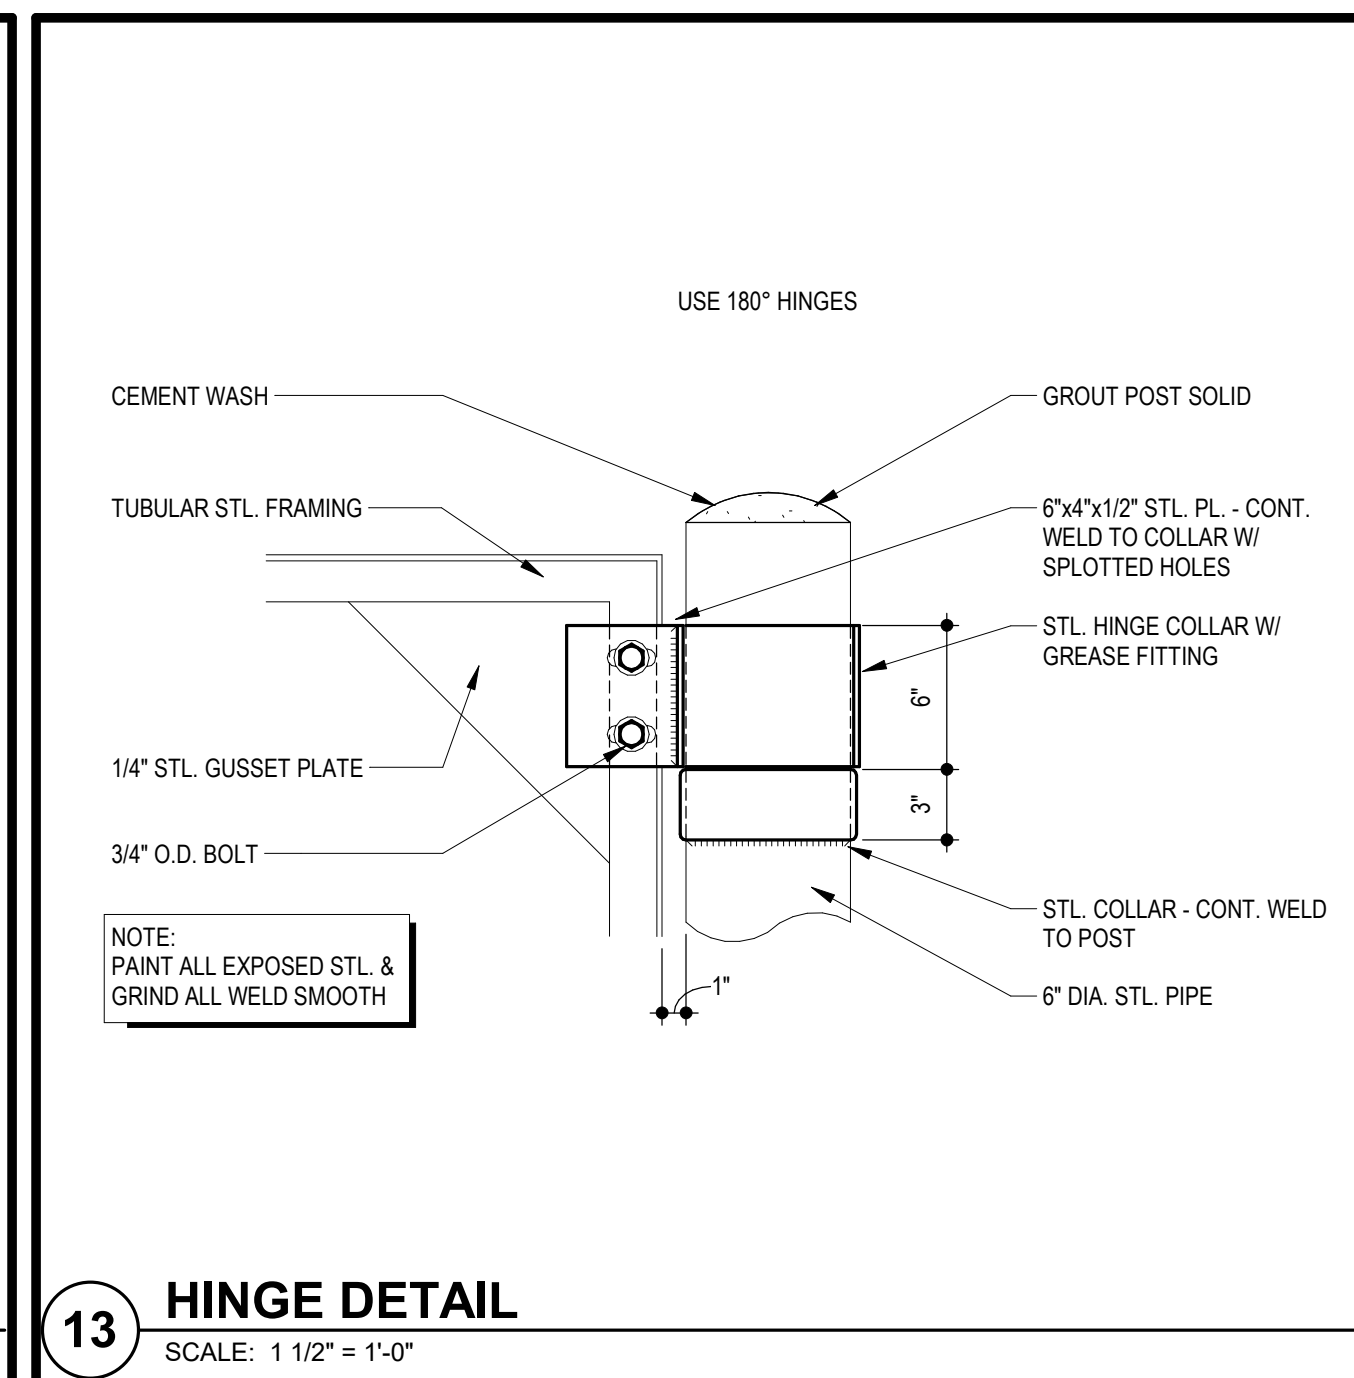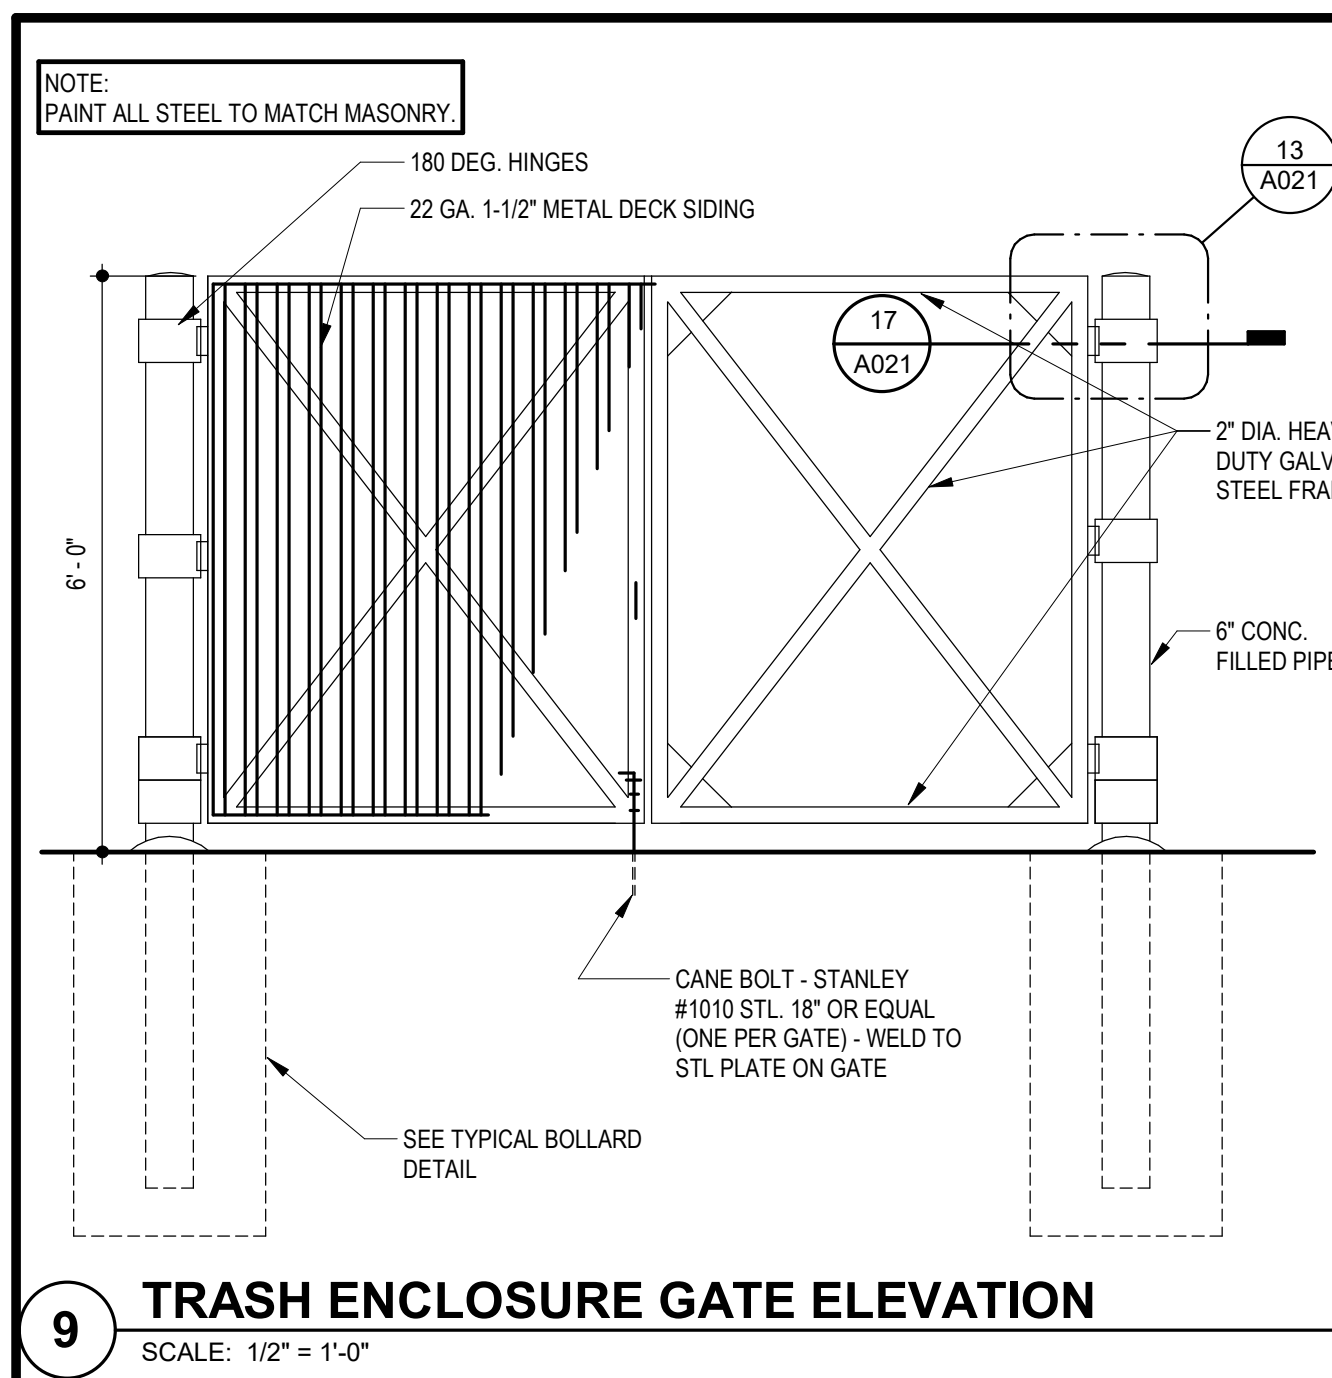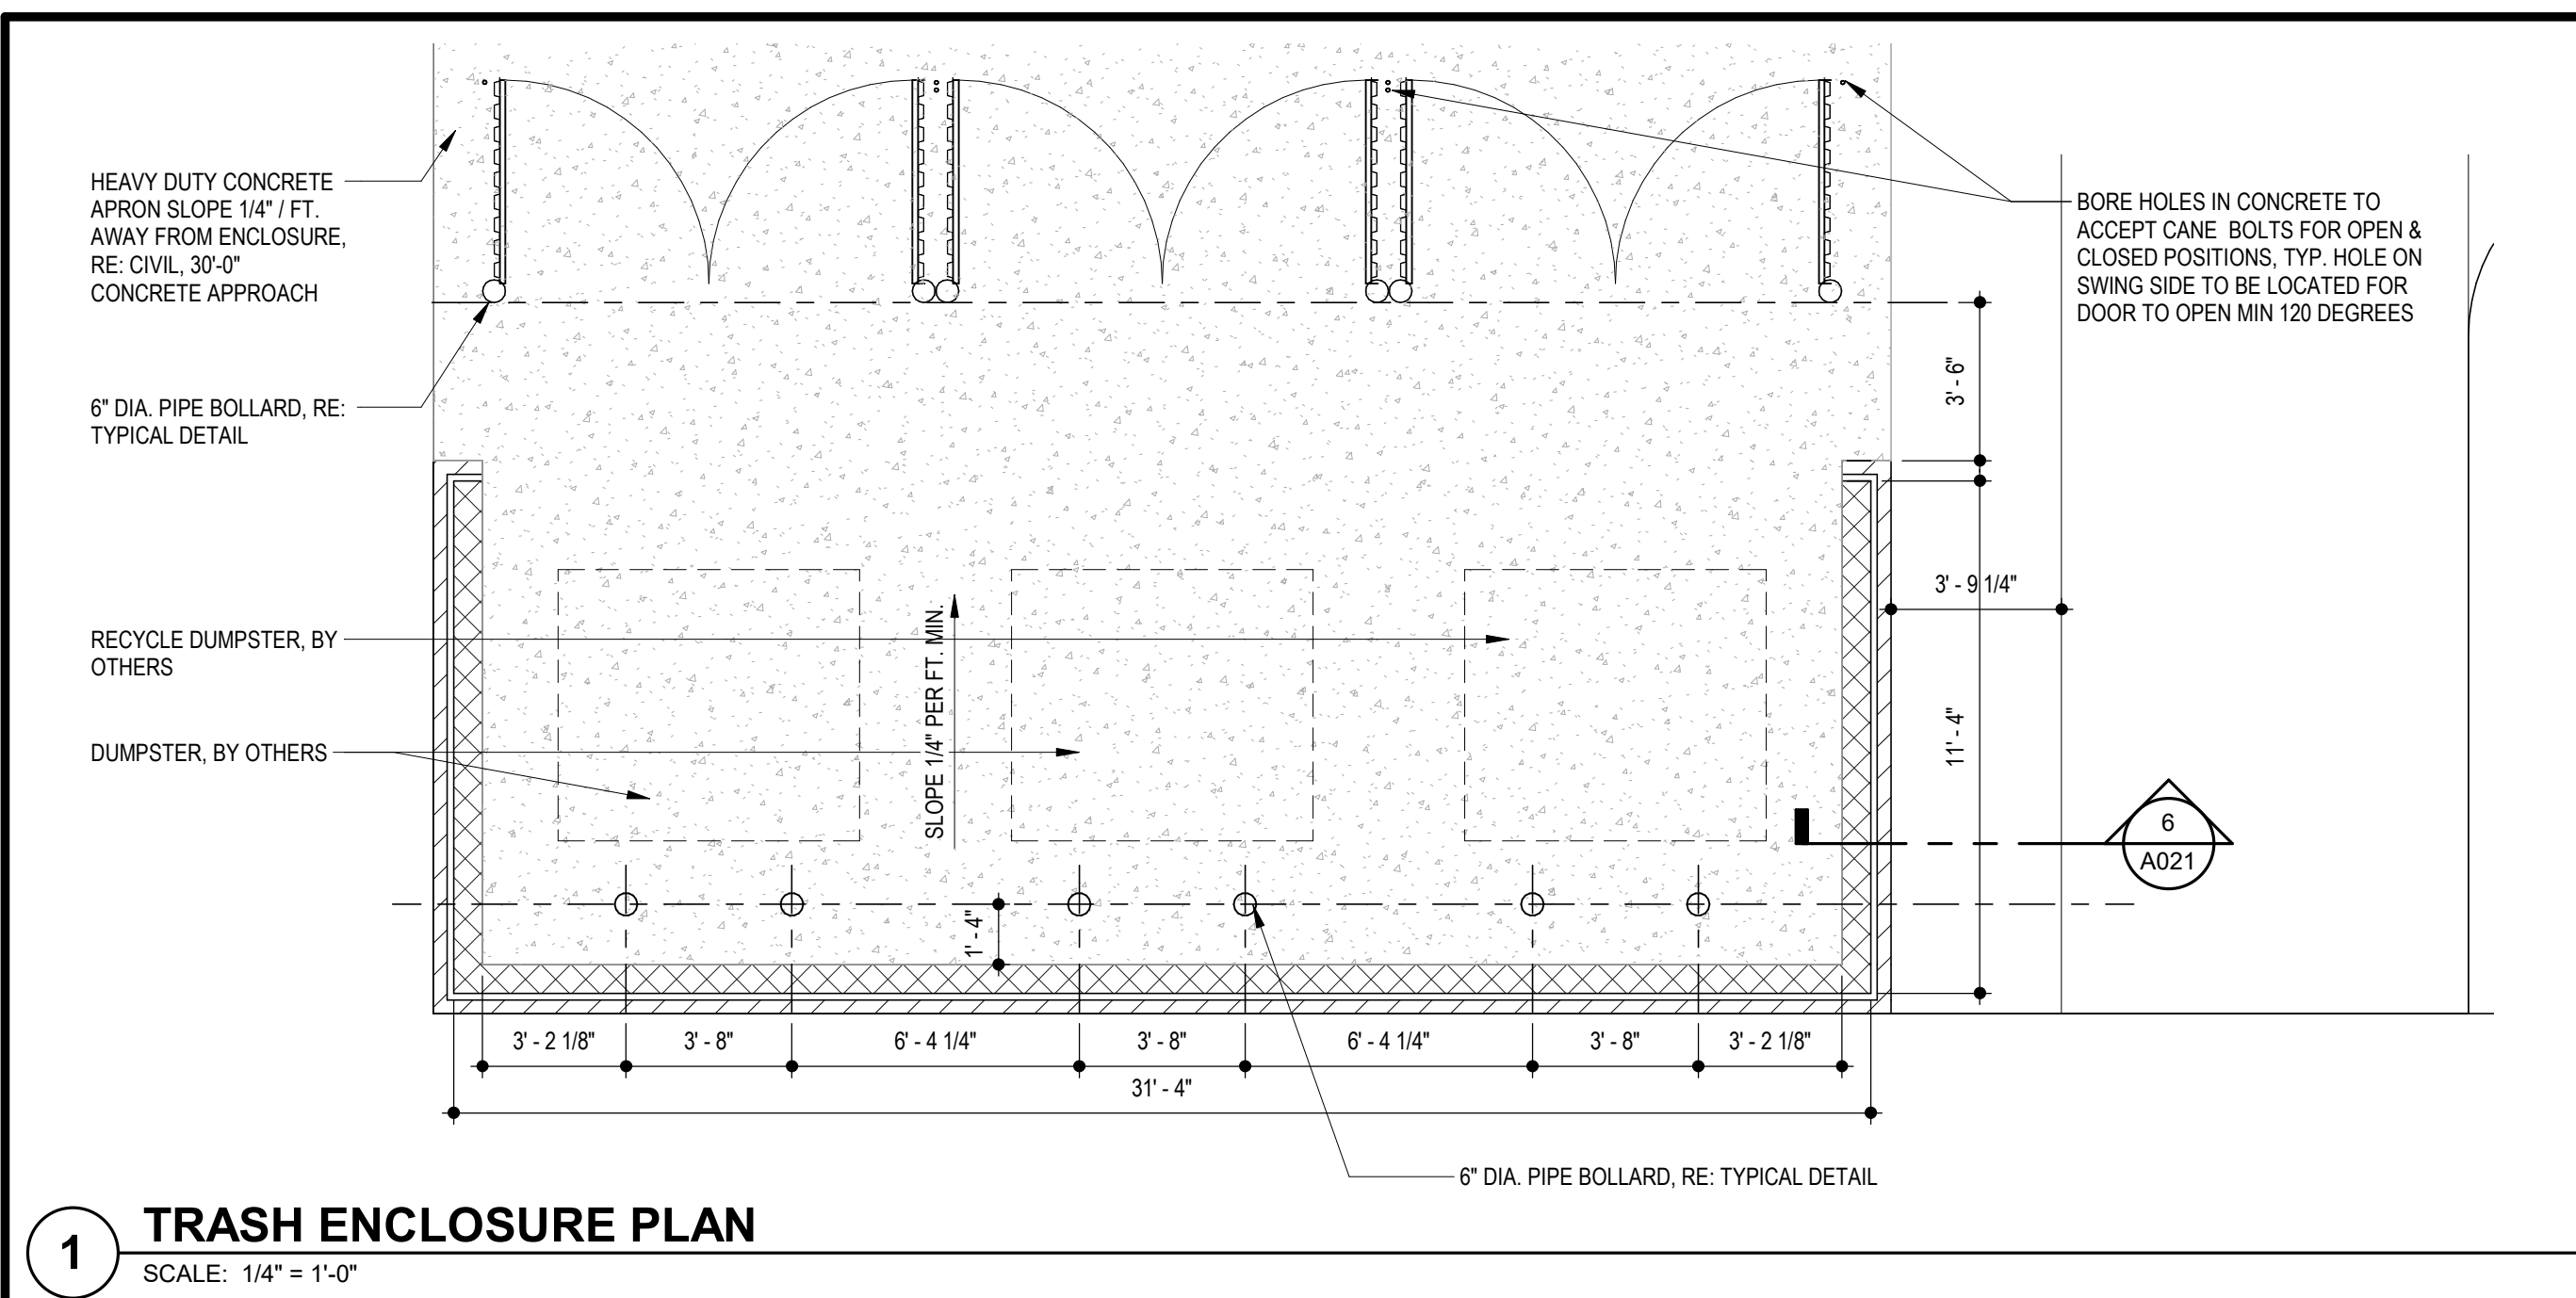

**PRELIMINARY, NOT
FOR CONSTRUCTION,
RECORDING
PURPOSES OR
IMPLEMENTATION**

TR i ARCHITECTS	ARCHITECT
BOB D CAMPBELL & COMPANY	STRUCTURAL ENGINEER
SM ENGINEERING	CIVIL ENGINEER
BRINKMANN CONSTRUCTORS	GENERAL CONTRACTOR
LATIMER SOMMERS & ASSOCIATES	MECHANICAL ENGINEER
LATIMER SOMMERS & ASSOCIATES	PLUMBING ENGINEER
LATIMER SOMMERS & ASSOCIATES	ELECTRICAL ENGINEER



Summit at West Pryor - Phase II

LEE'S SUMMIT, MISSOURI



TR,i Architects
1790 S. Brentwood Blvd.
St. Louis, Missouri 63144
© Copyright 2021
T: 314-395-9751
www.triarchitects.com

DATE: 4.8.2021

REVISIONS








DWG BY MKSS

TR: PROJECT NO. 20-001

SHEET NO. _____

A021

SITE DETAILS

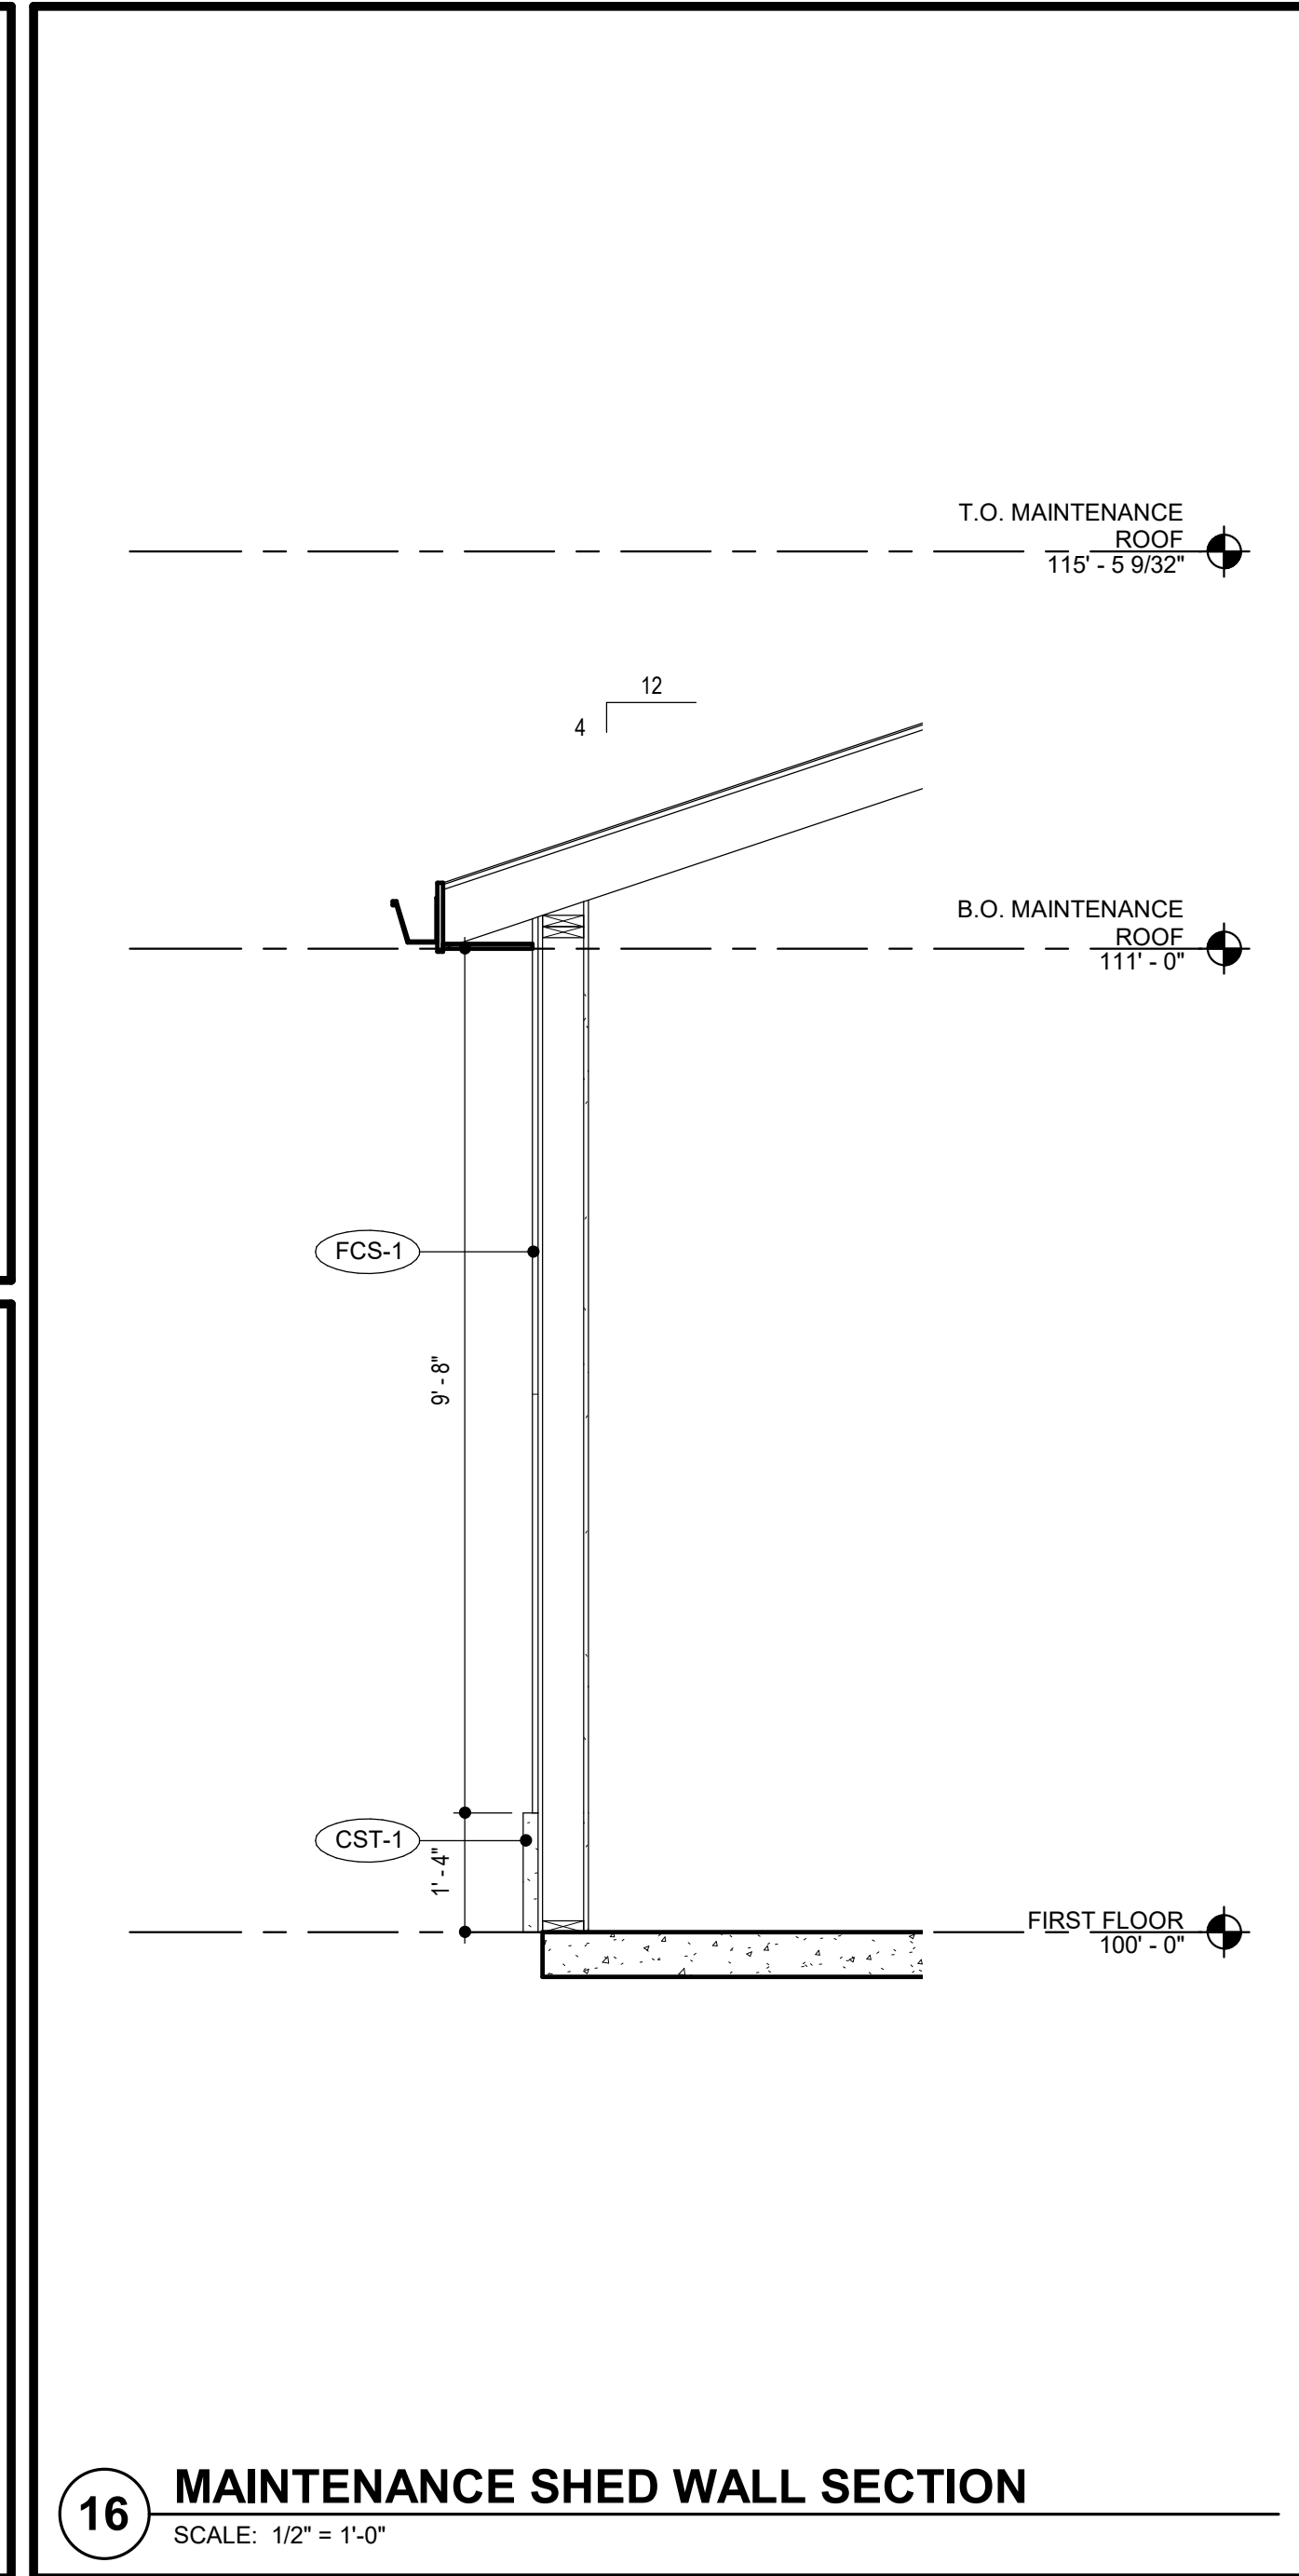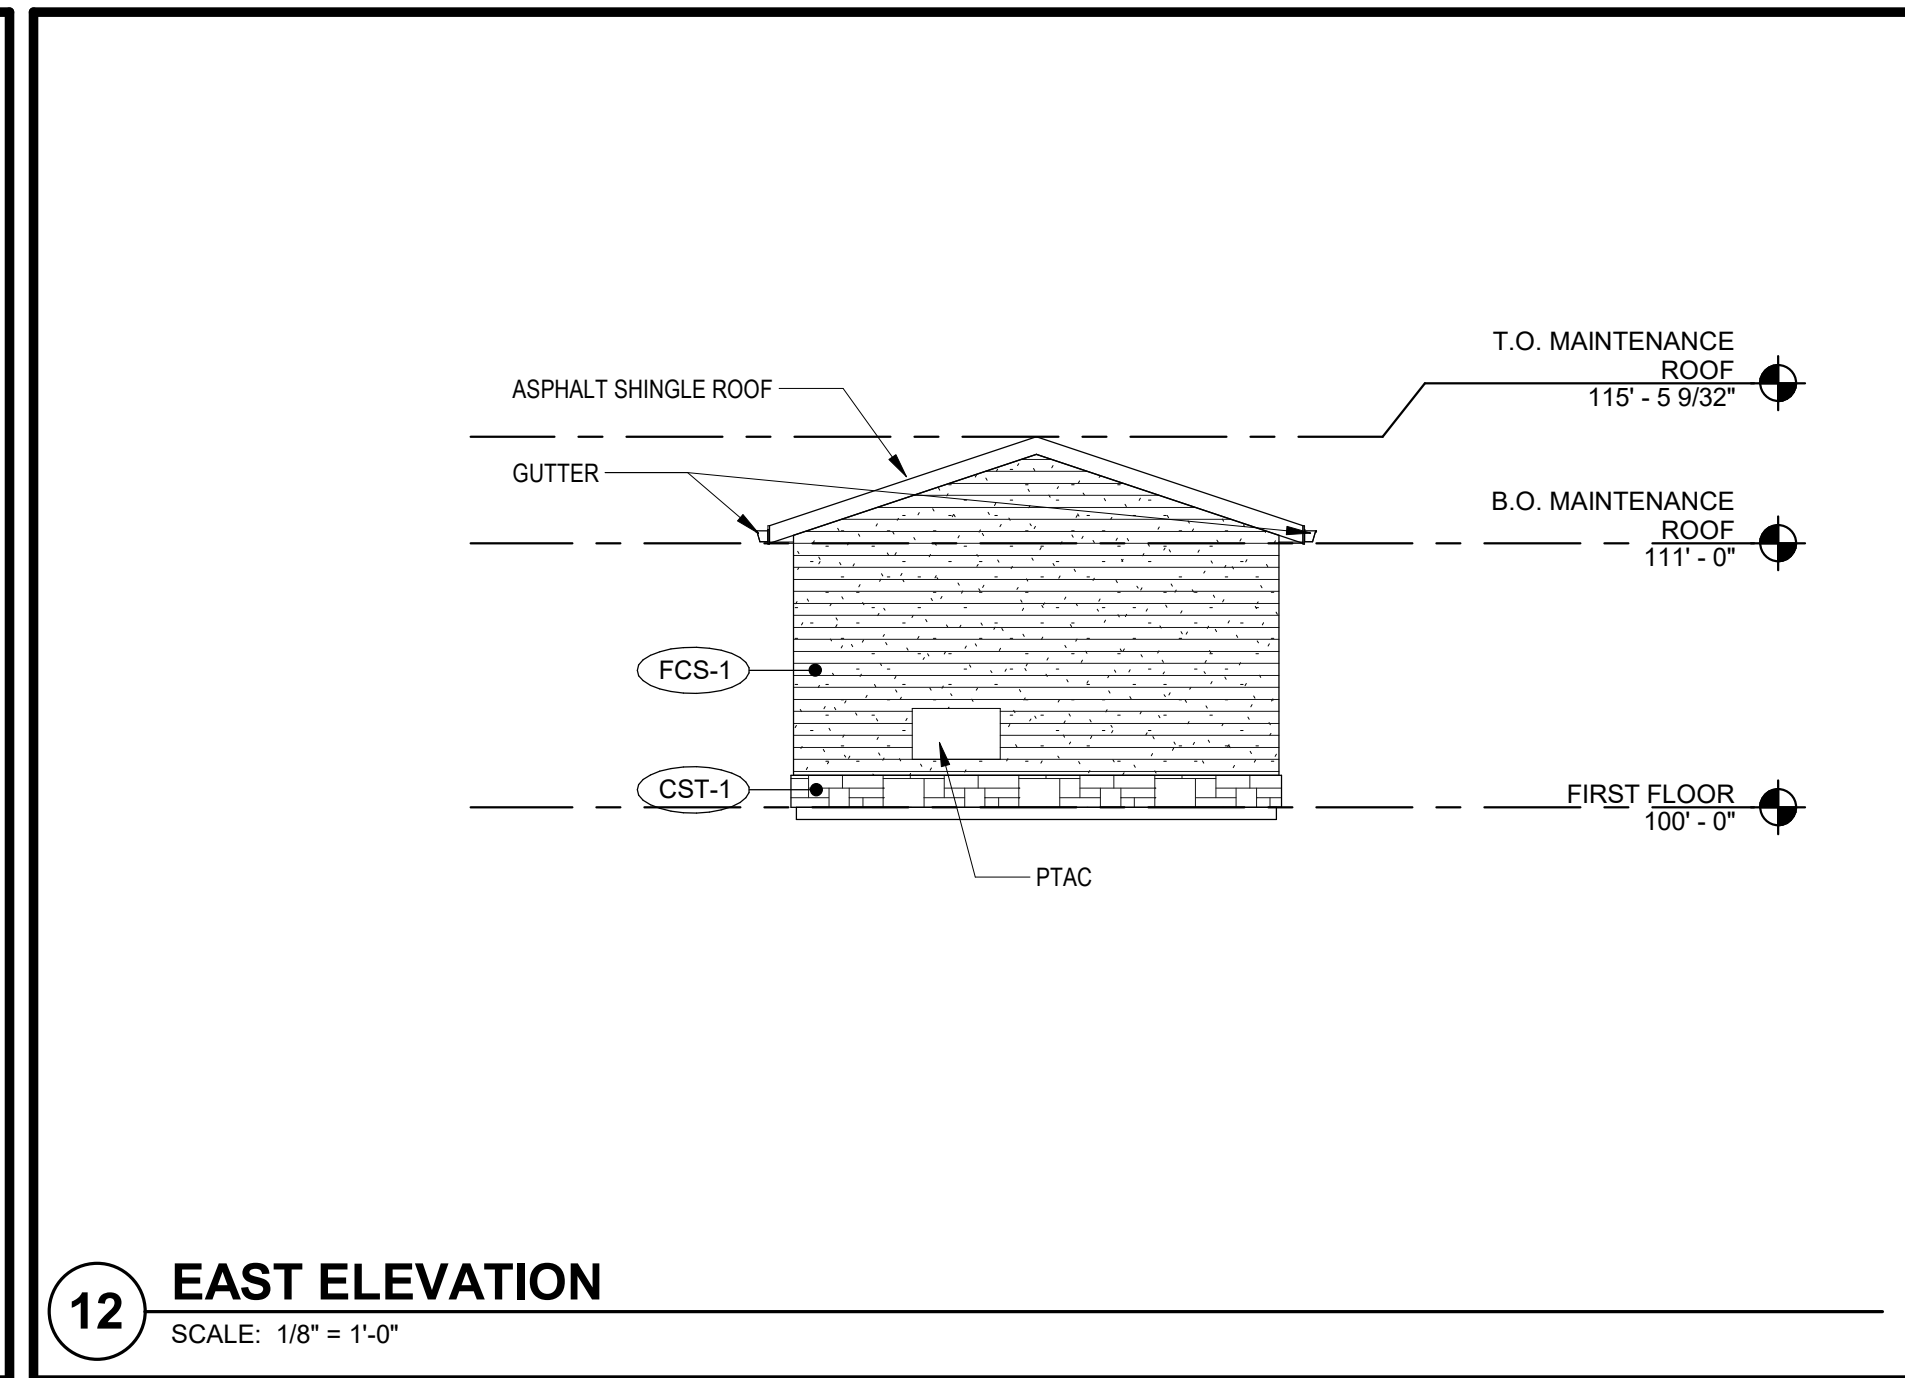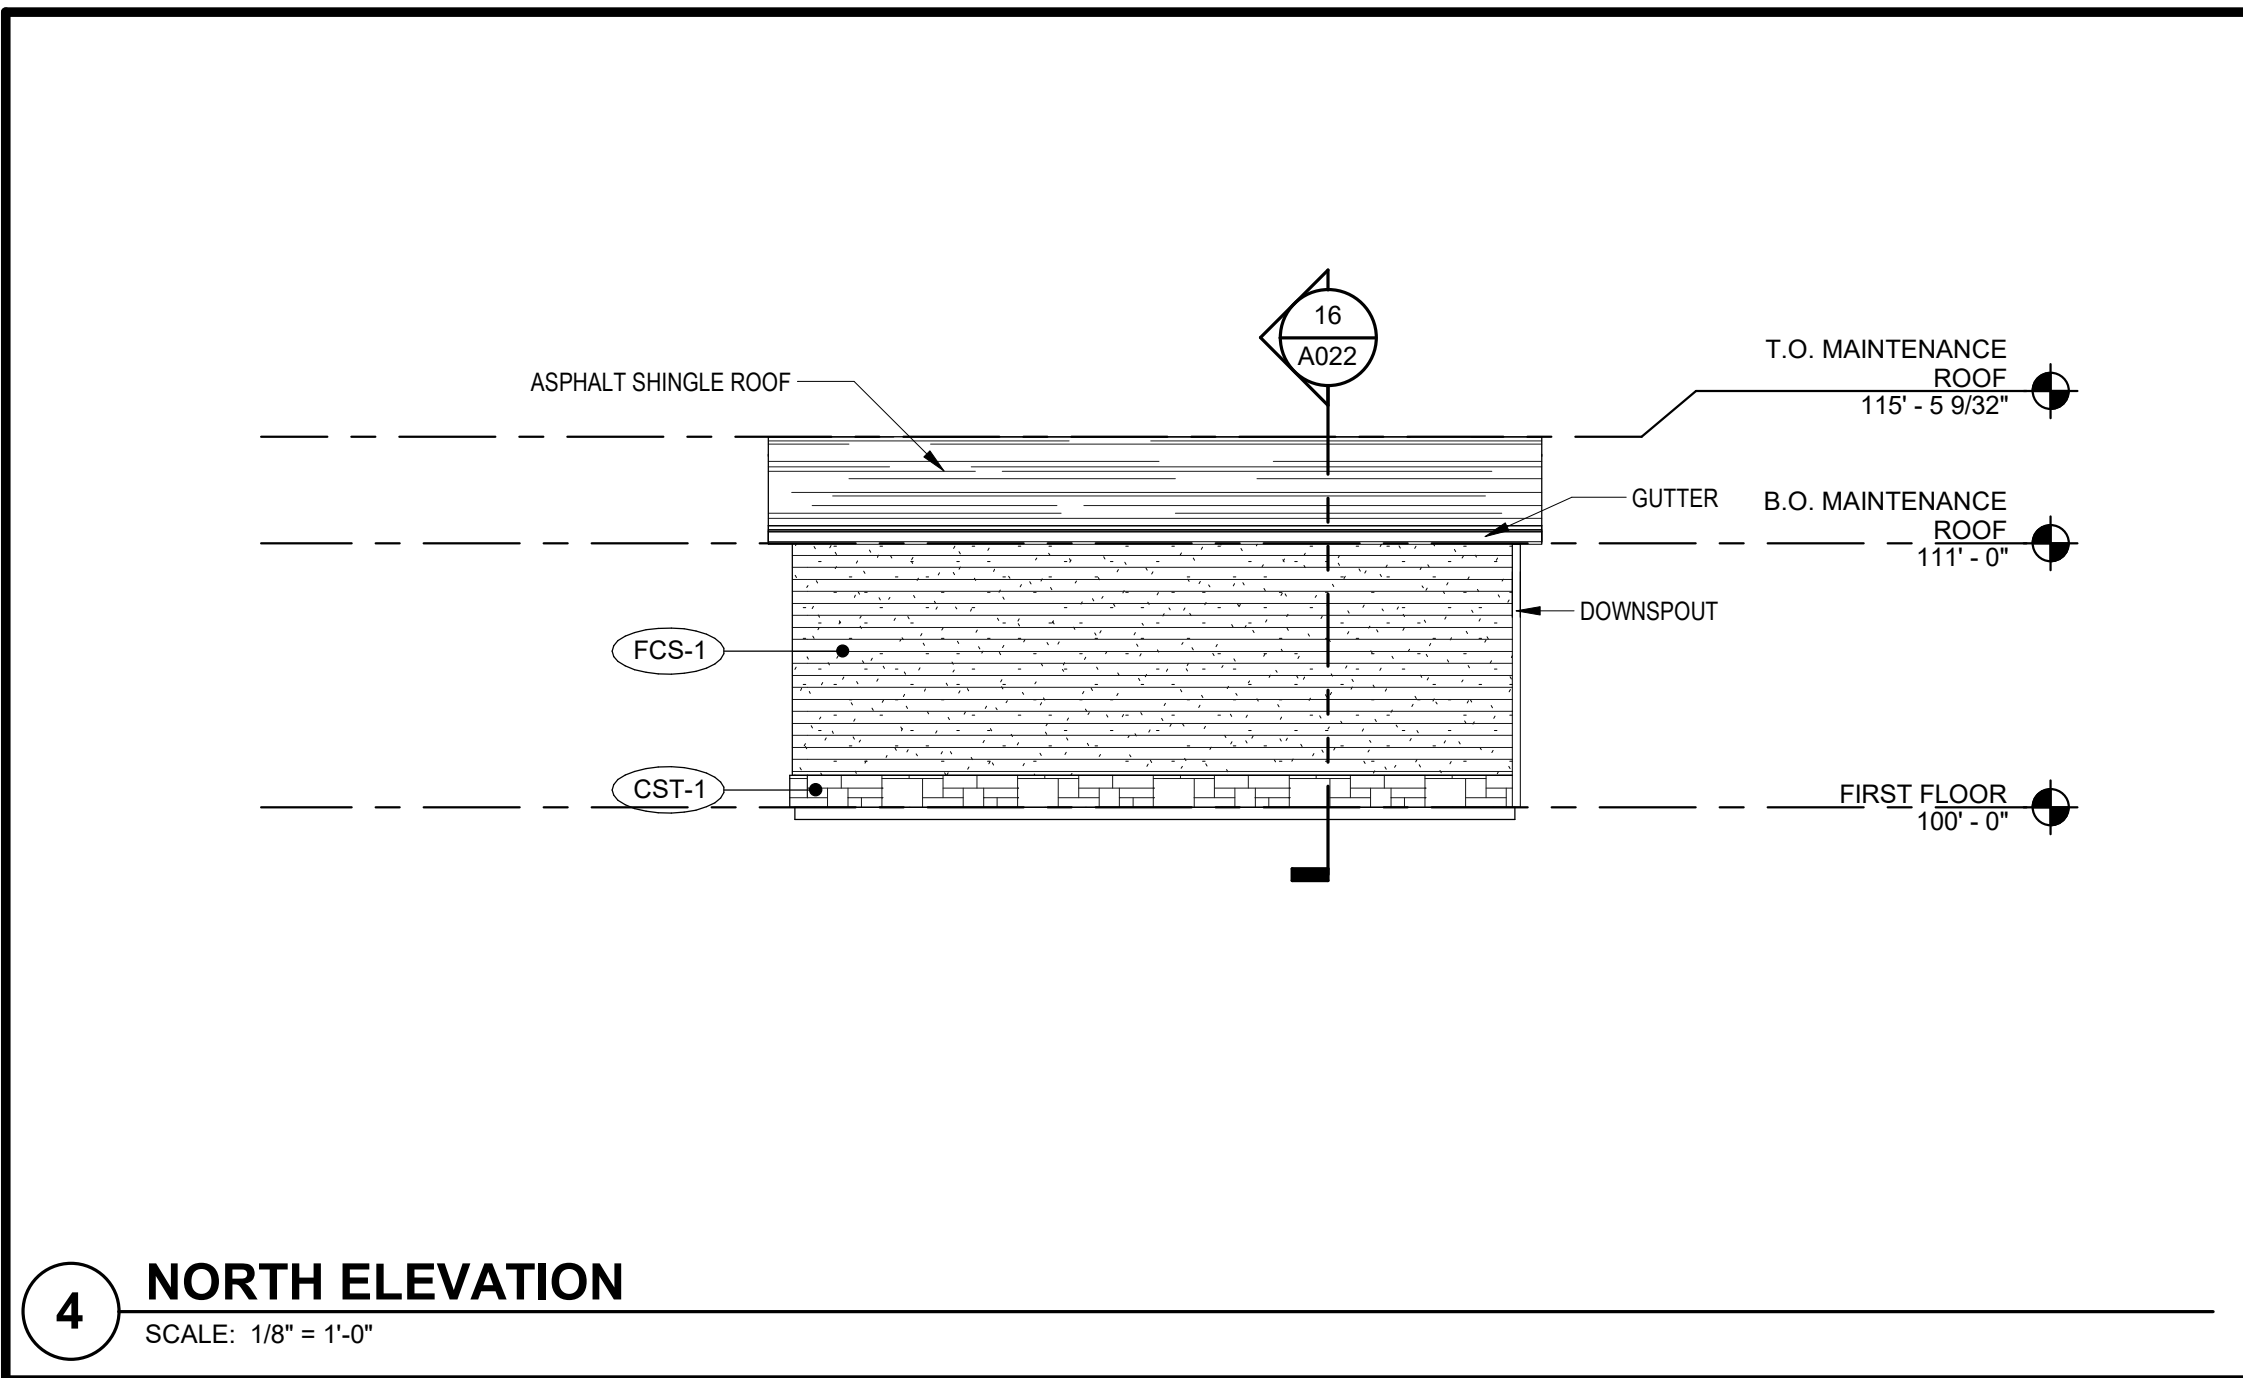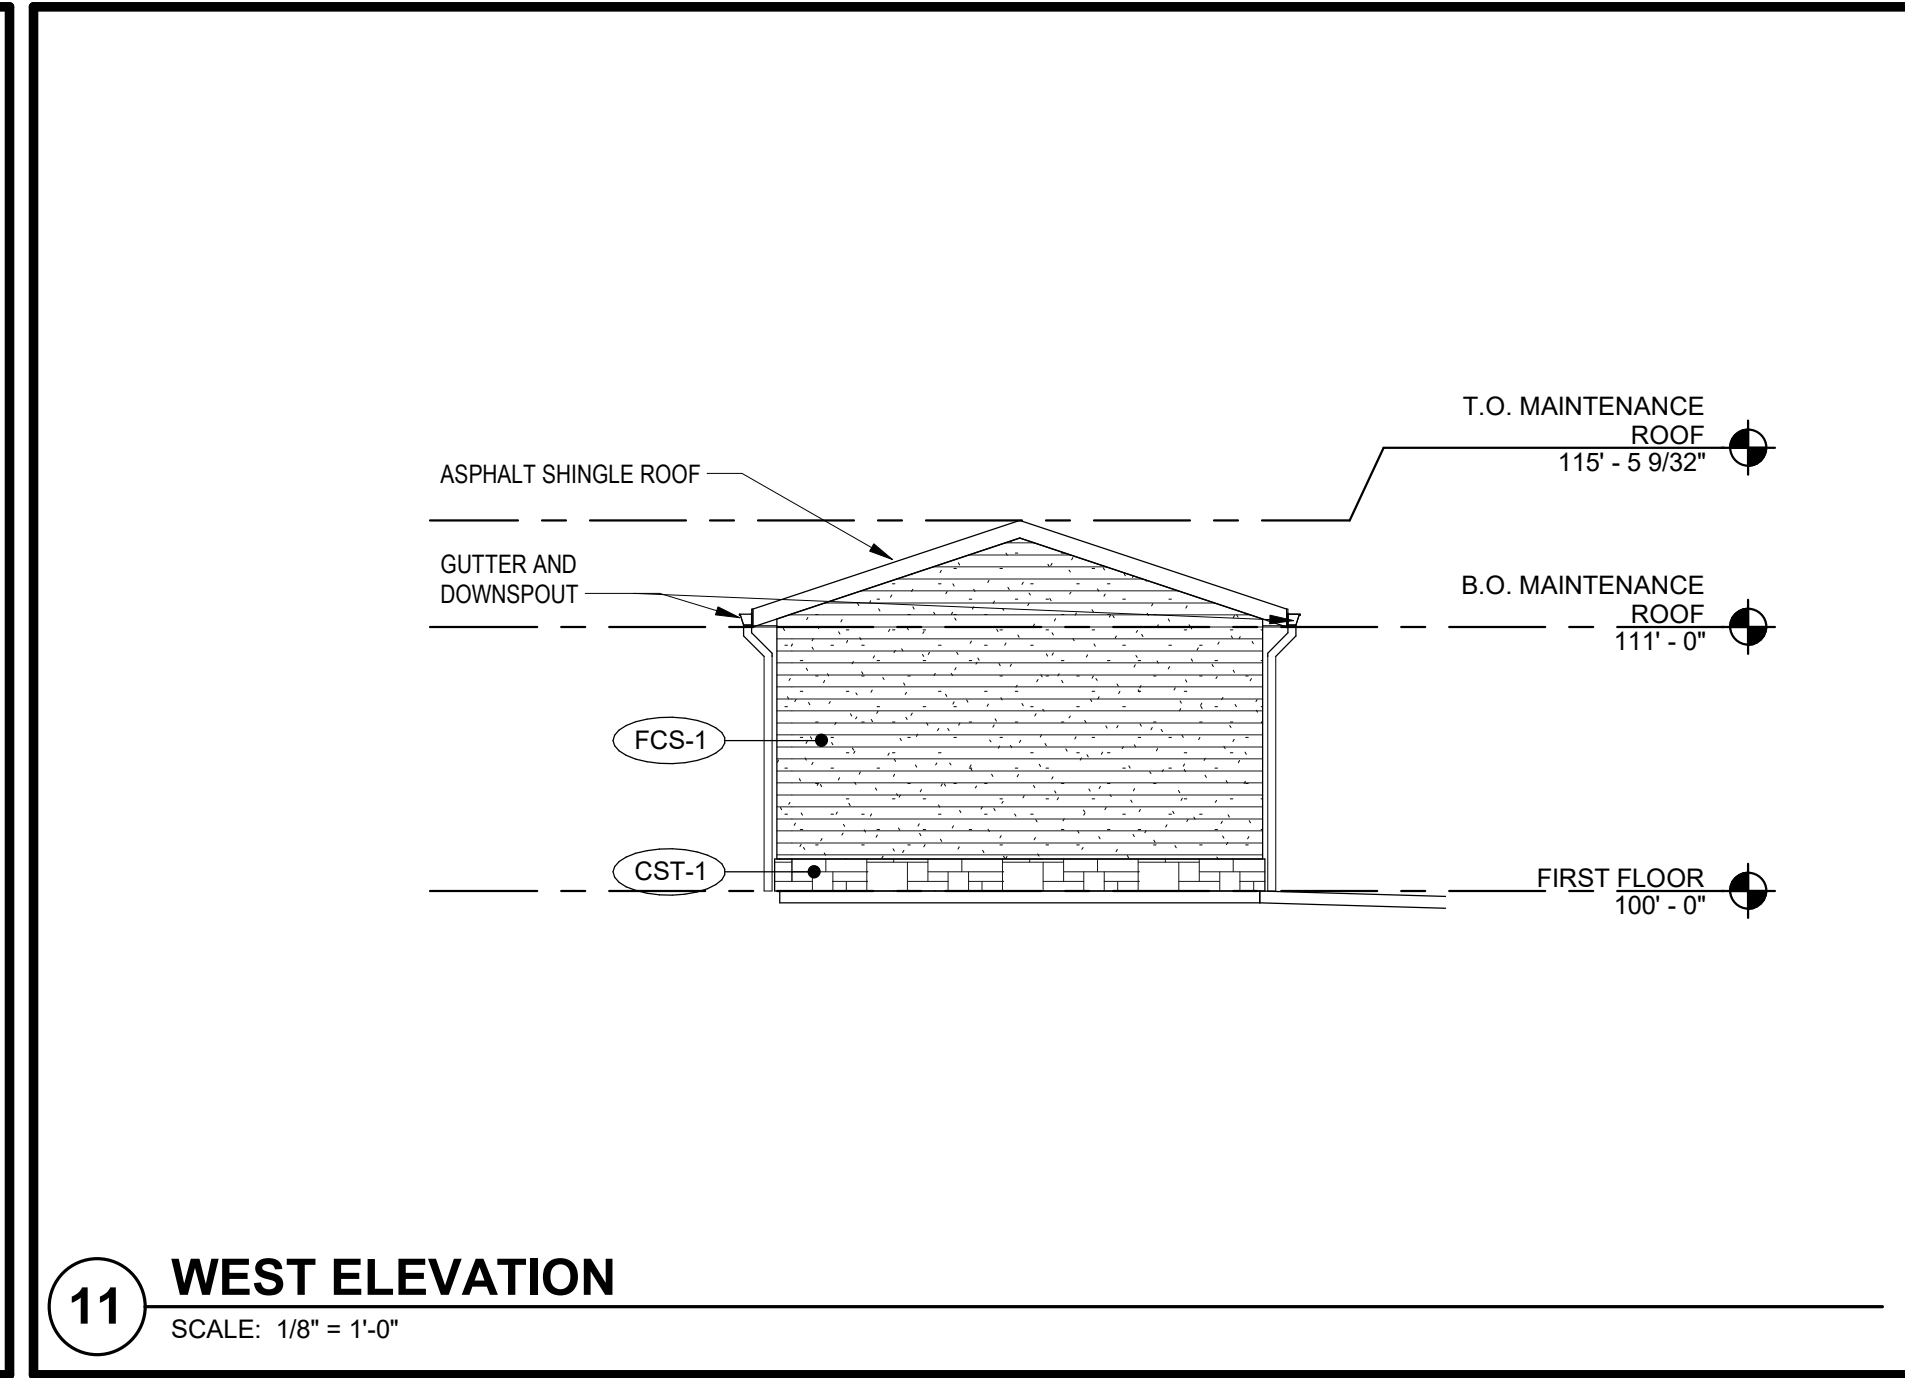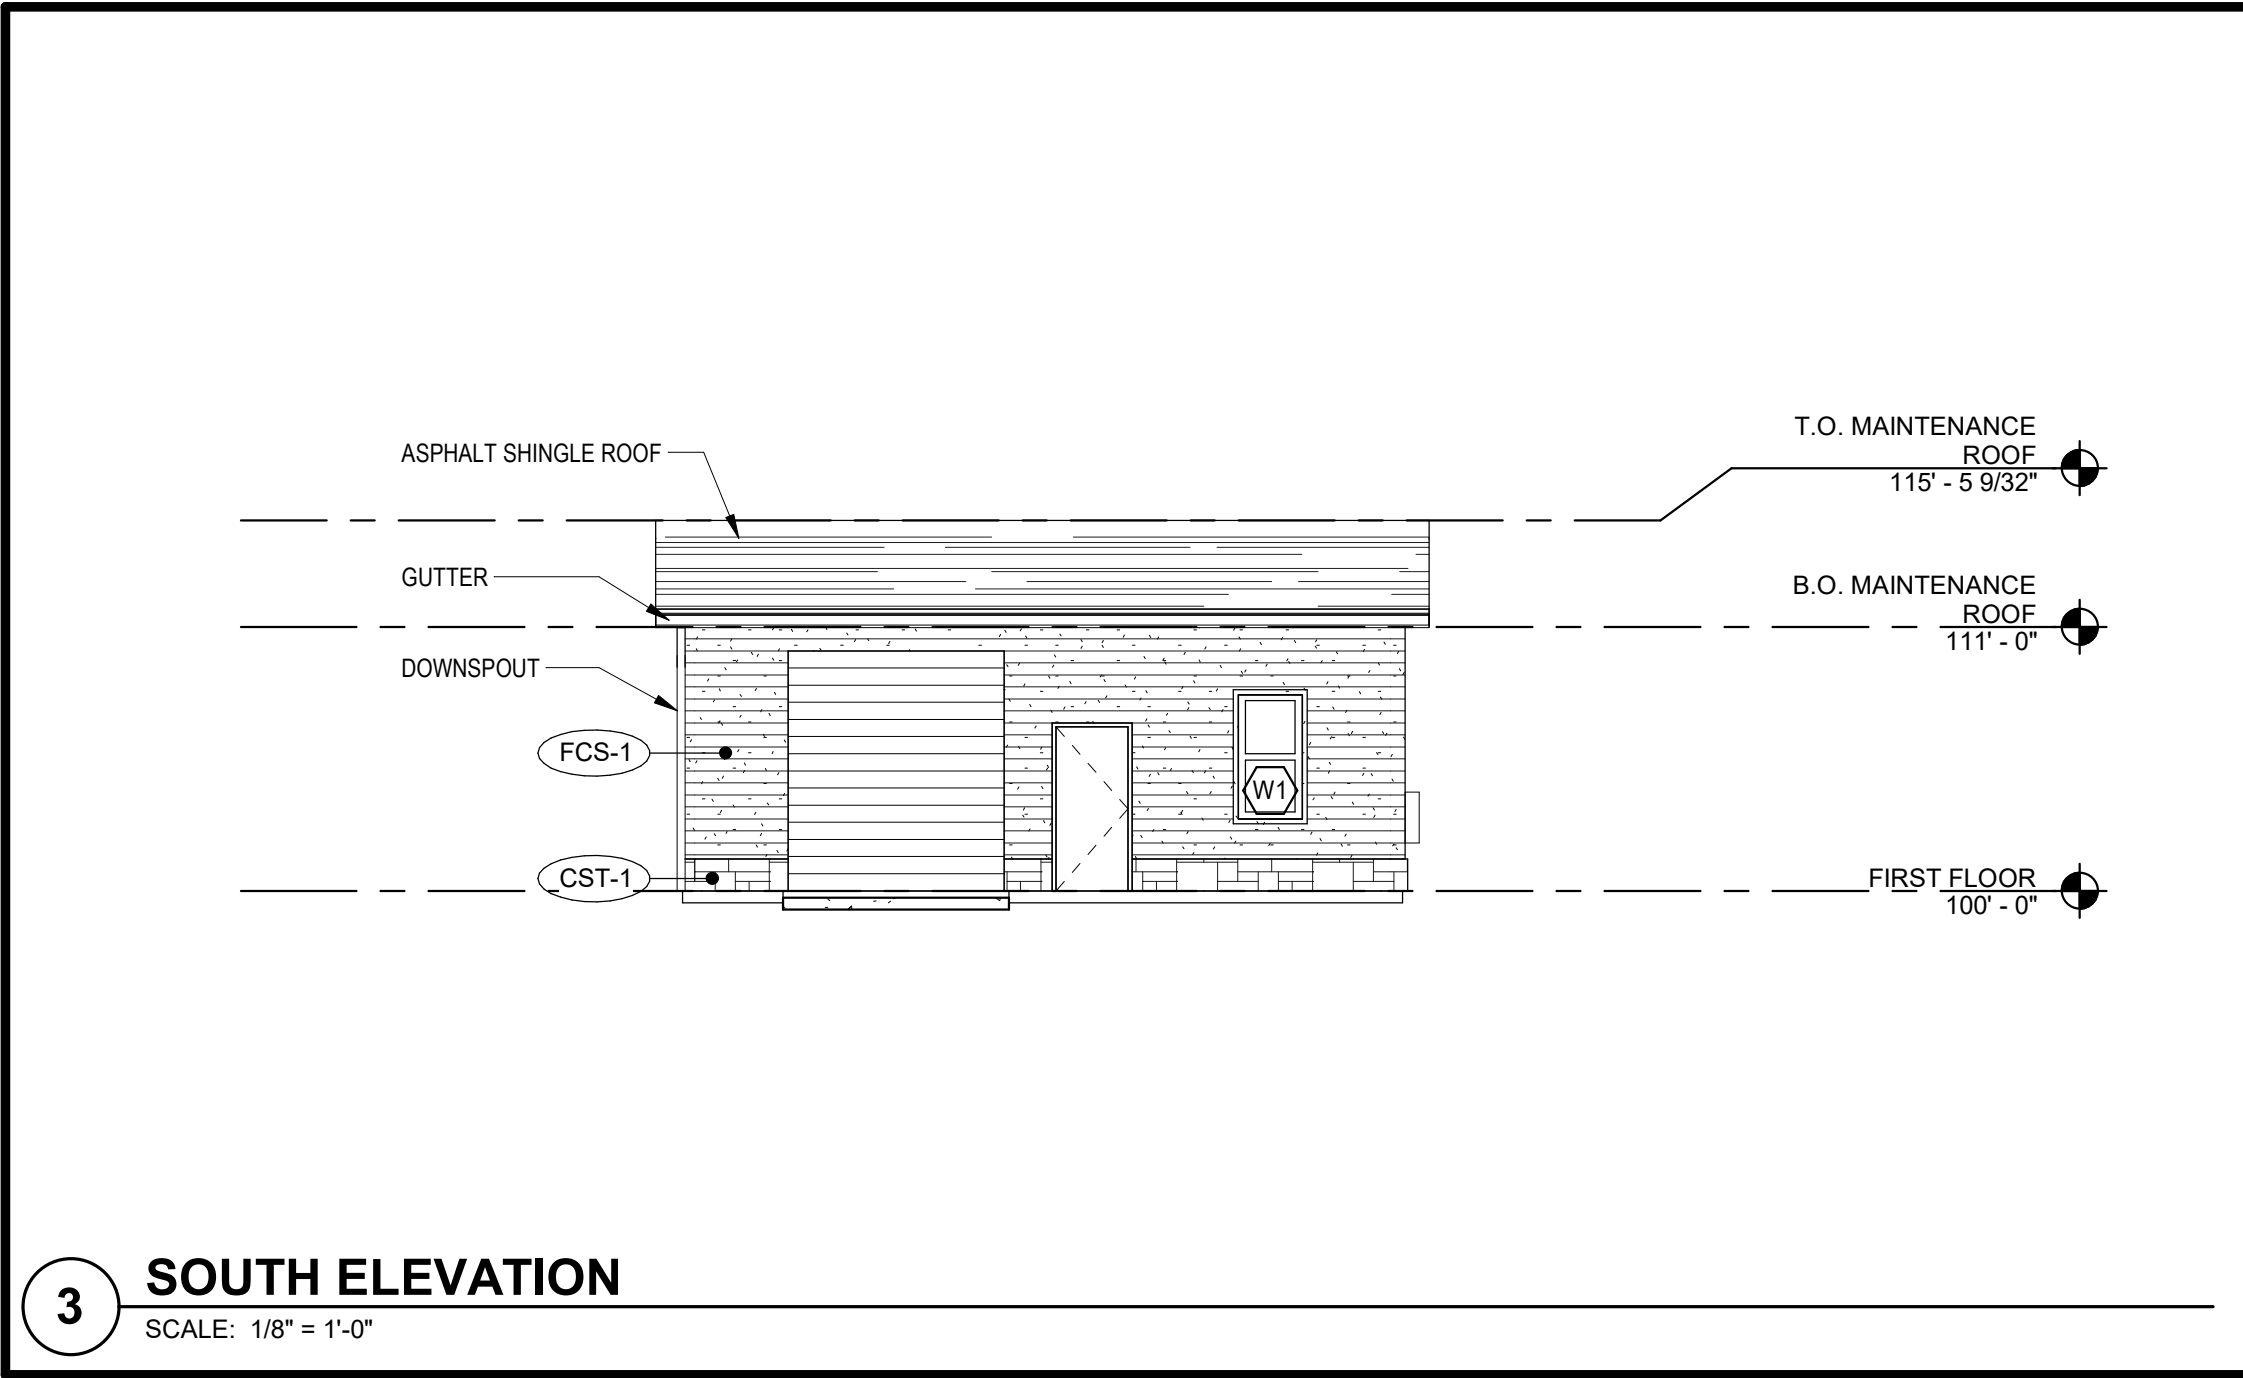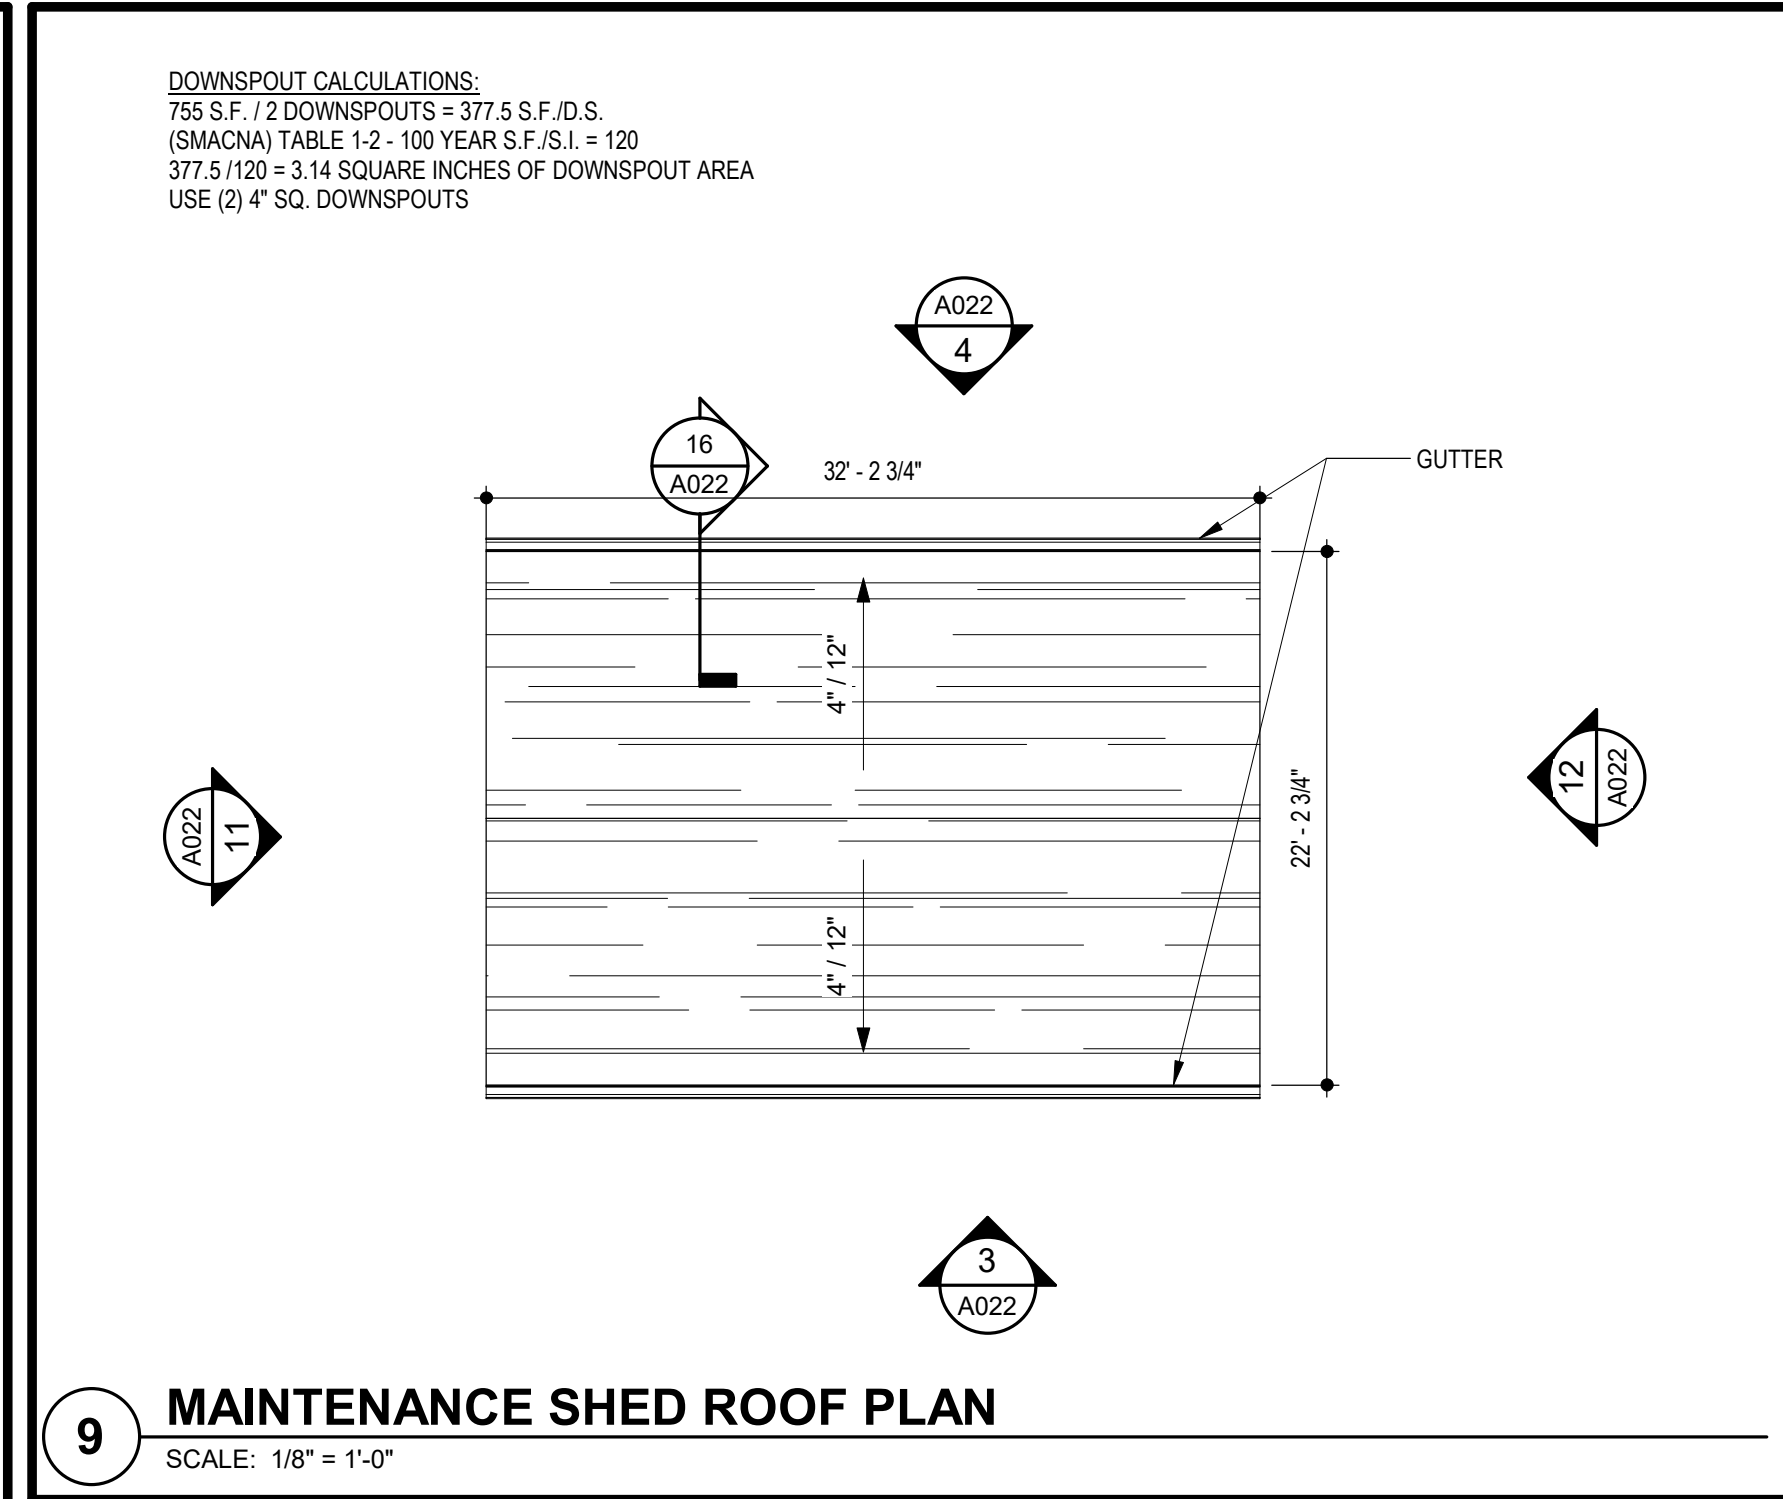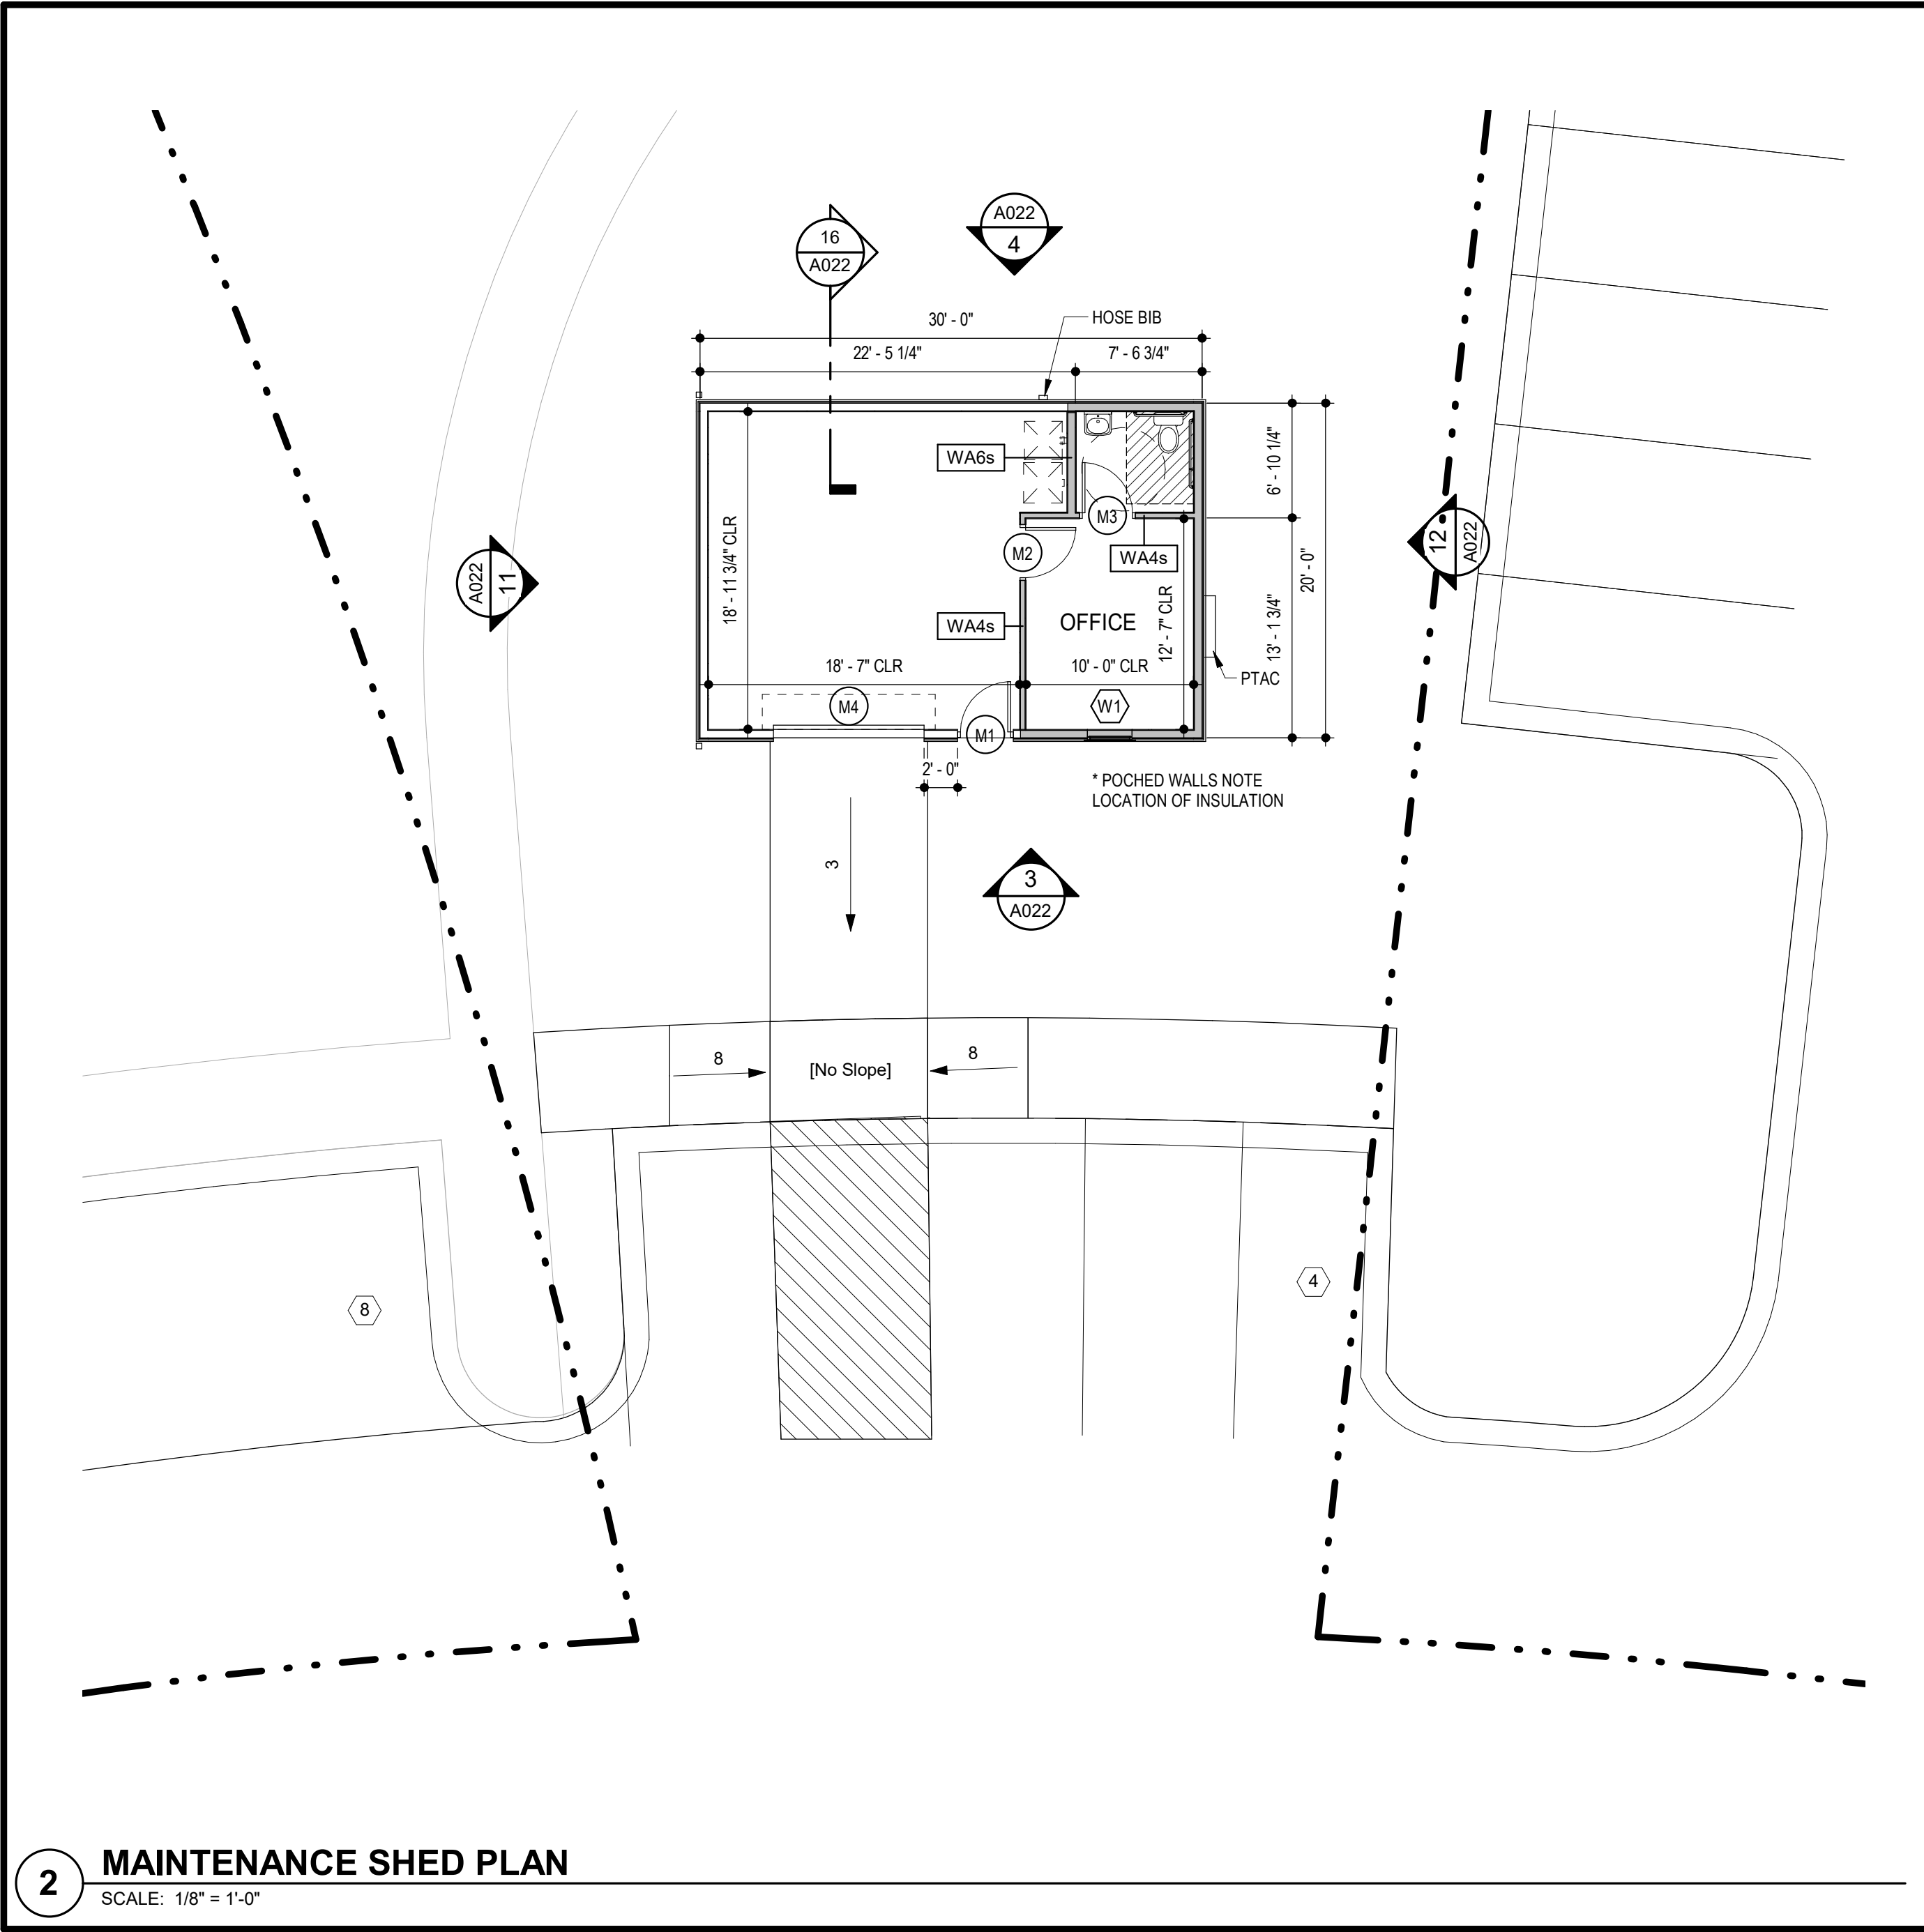

PRELIMINARY, NOT
FOR CONSTRUCTION,
RECORDING
PURPOSES OR
IMPLEMENTATION

ARCHITECT	STRUCTURAL ENGINEER	CIVIL ENGINEER	GENERAL CONTRACTOR	MECHANICAL ENGINEER	PLUMBING ENGINEER	ELECTRICAL ENGINEER
TR,i ARCHITECTS	BOB D CAMPBELL & COMPANY	SM ENGINEERING	BRINKMANN CONSTRUCTORS	LATIMER SOMMERS & ASSOCIATES	LATIMER SOMMERS & ASSOCIATES	LATIMER SOMMERS & ASSOCIATES



Summit at West Pryor - Phase II

LEE'S SUMMIT, MISSOURI



TRI Architects
1790 S. Brentwood Blvd.
St. Louis, Missouri 63144
© Copyright 2021 www.triarchitects.com
T: 314-365-9750

DATE: 4.8.2021

REVISIONS

DWG BY Author
TR,i PROJECT NO. 20-001
SHEET NO.

A022
MAINTENANCE SHED