

NEW CONSTRUCTION

CHAPEL RIDGE OUT BUILDING

LEGAL DESCRIPTION

Owner Name: VAAP Chapel Ridge, LLC
Location: 368 N.E. Akin Drive
Lot 15, Chapel Ridge Business Park
a Subdivision in Lee's Summit,
Jackson County, Missouri

Tenant: to be named
Building Area: 1,096 SF

SHEET LEGEND

- A-1 - COVER SHEET
- A-2 - SITE PLAN
- A-3 - FOUNDATION PLAN - FLOOR PLAN
- A-4 - ELEVATIONS
- A-5 - CONSTRUCTION DETAILS
- A-6 - PERGOLA DETAILS

OWNER:

VAAP Chapel Ridge, LLC
Attn: Dr. Veeral Bhoot
P. O. Box 24193
Overland Park, Kansas

ARCHITECT:


The Gamble Company, Inc.
3500 S. Mize Ridge Ct.
Independence, Missouri 64057
816-809-8748

CODE DATA:

2018 INTERNATIONAL BUILDING CODE
2017 NATIONAL ELECTRICAL CODE
2018 UNIFORM PLUMBING CODE
2018 INTERNATIONAL MECHANICAL CODE


SITE DATA TABLE

EXISTING BUILDING AREA:	33,150 SF
PROPOSED BUILDING AREA:	1,096 SF
TOTAL BUILDING AREA:	34,246 SF
FAR %: (LOT 15)	3.2
IMPERVIOUS AREA:	NO CHANGE
EXISTING PARKING SPACES:	170
PROPOSED PARKING SPACES:	155

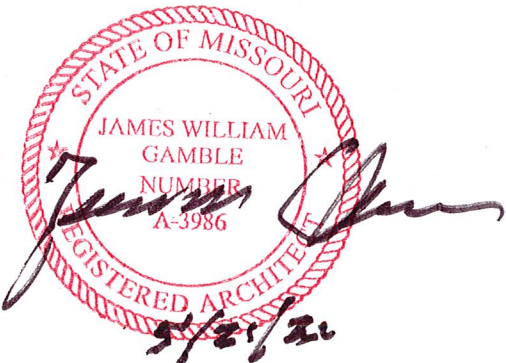

VICINITY MAP

Lee's Summit, Mo

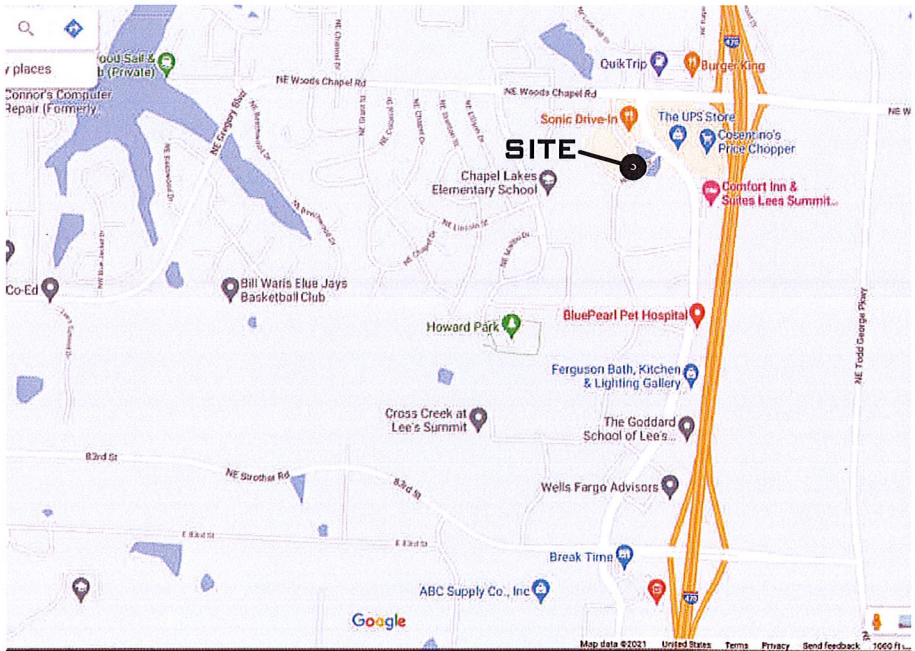


DRAWN BY: MM
CHECKED BY: JC
DATE ISSUED: 4/22/21
DWG. NAME: ridA1

REVISIONS:
△
△


A New Building
368 N.E. Akin Drive
Lee's Summit, Mo
For: VAAP Chapel Ridge, LLC

THE GAMBLE CO., INC.
Mo. License Identification Number A-3986
3500 S. Mize Ridge Ct.
Independence, Missouri 64057
Phone: (816) 809-8748
Email: 100jwg@gmail.com

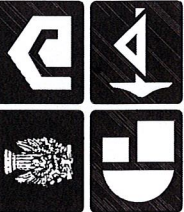

JOB No:
-

SHEET No.
A-1

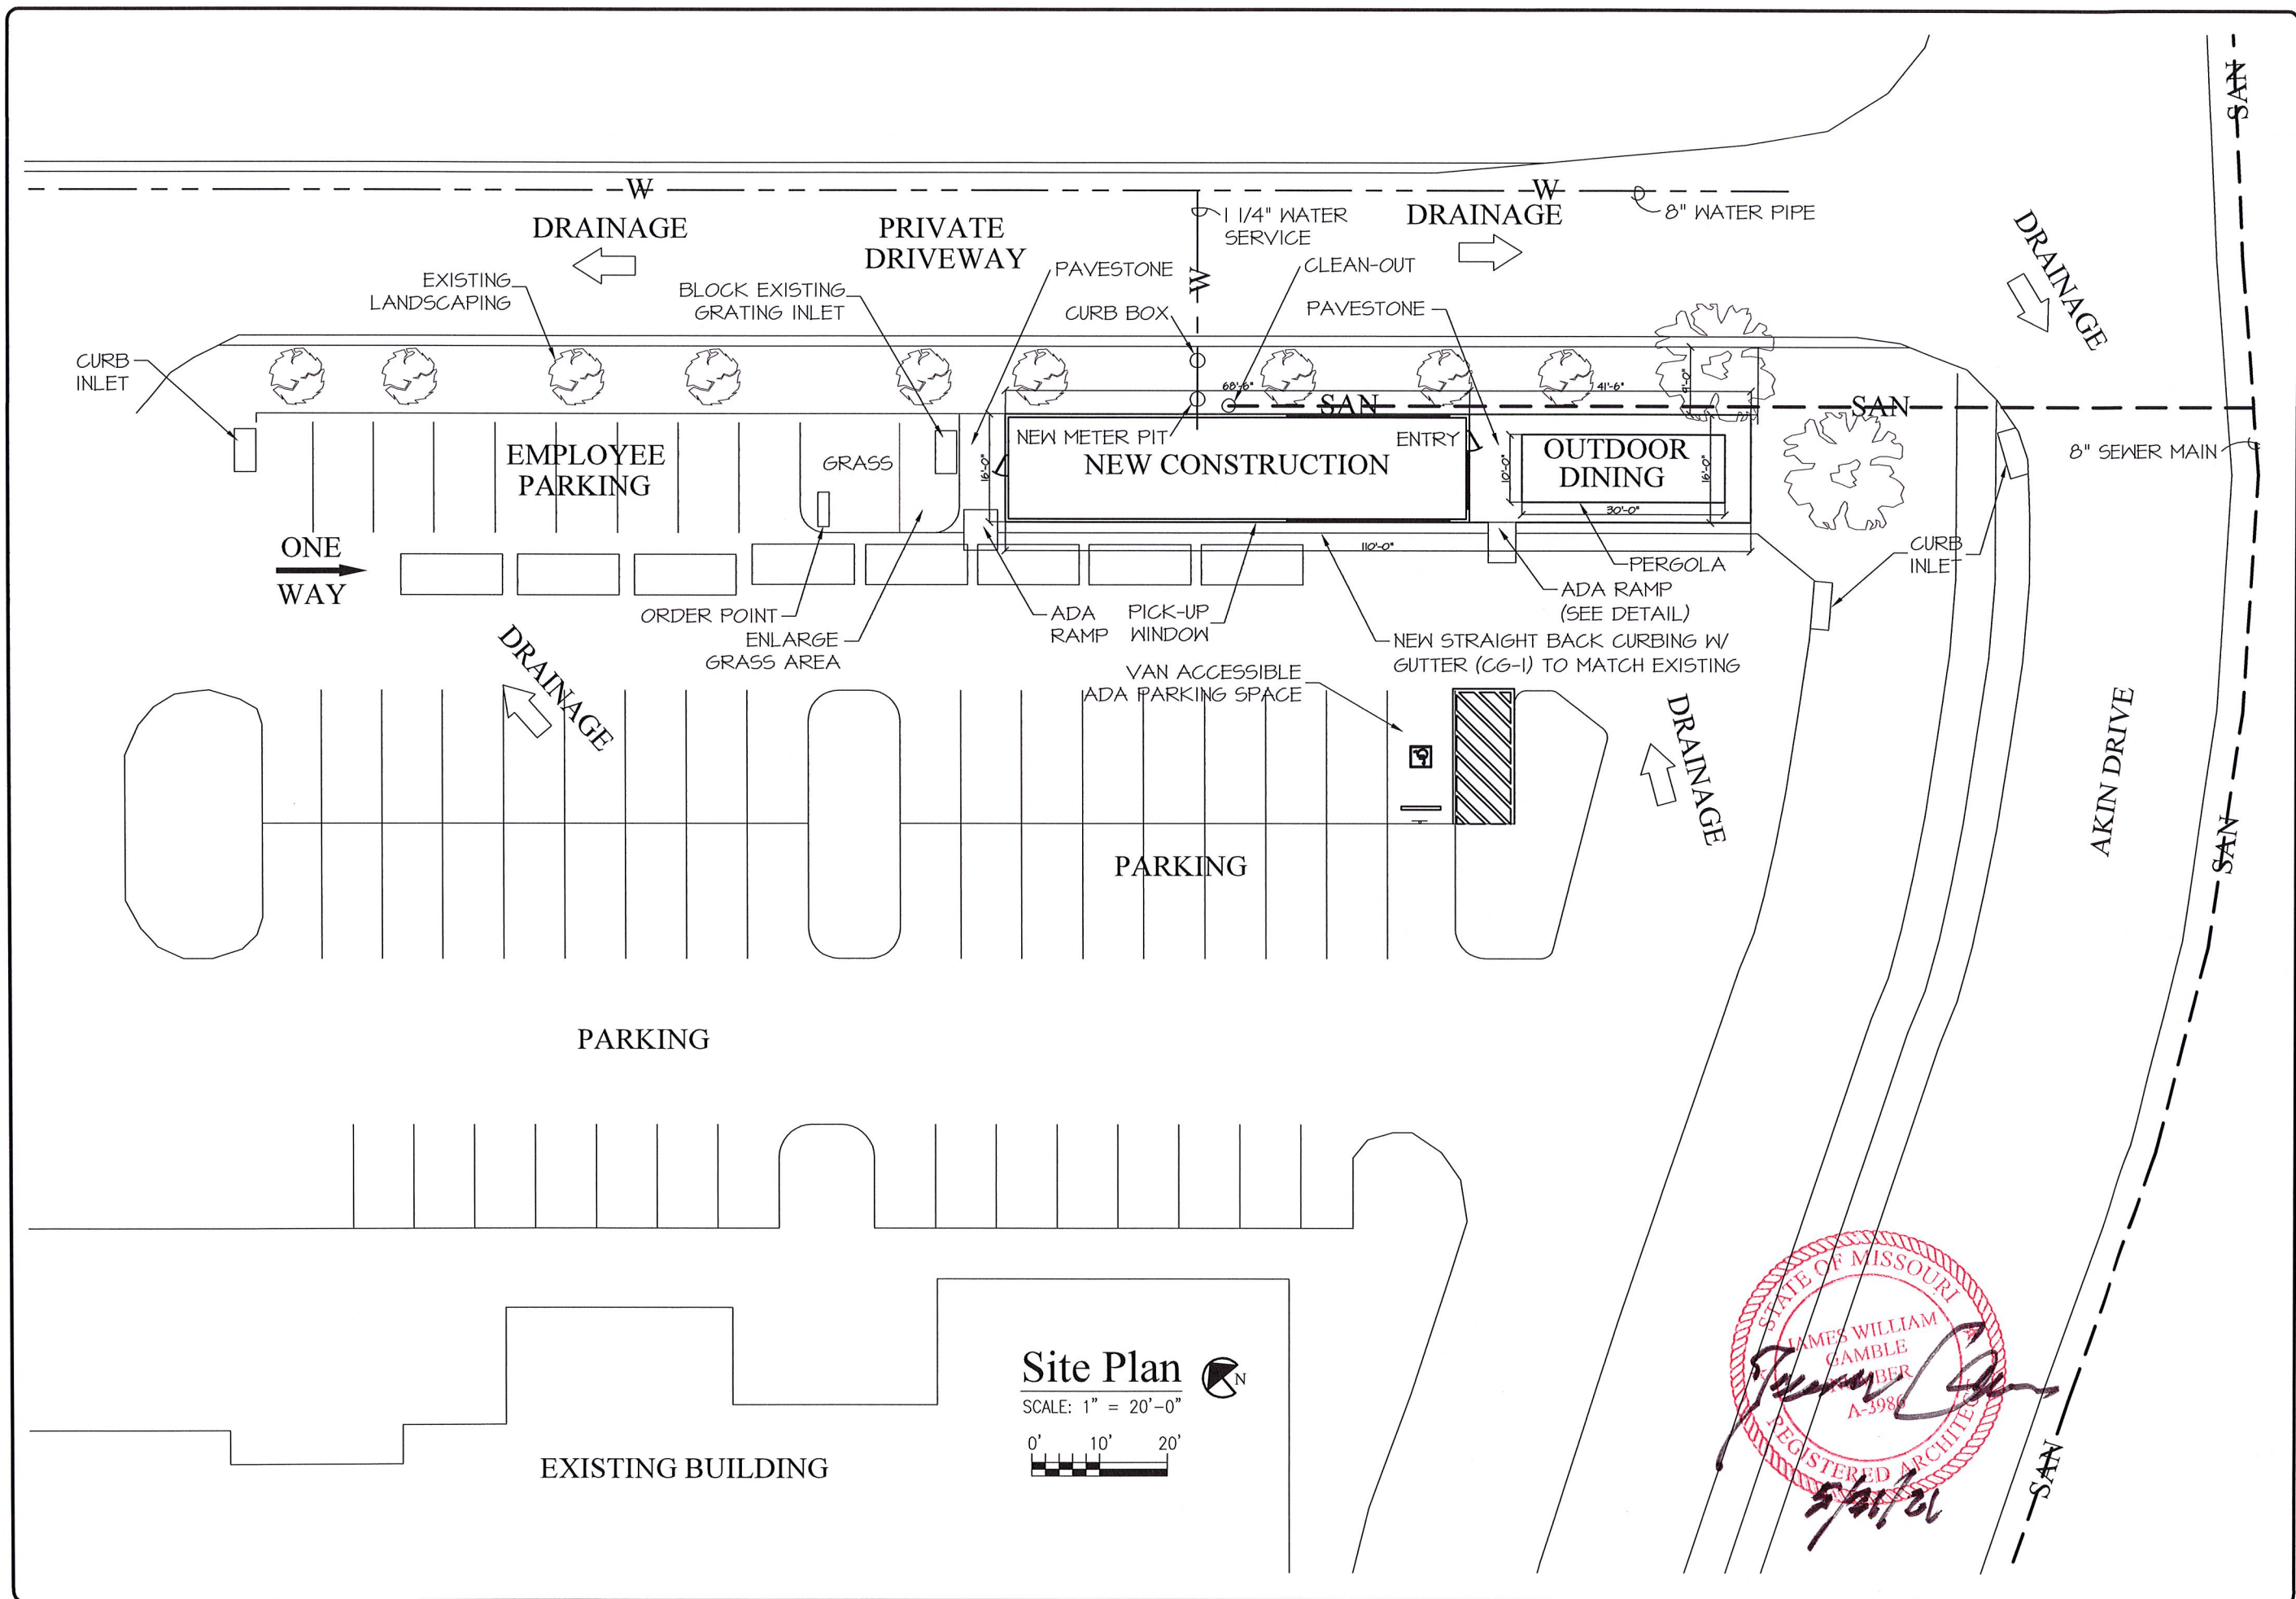


DRAWN BY: MM
CHECKED BY: JG
DATE ISSUED: 4/22/21
DWG. NAME: rid4-2

REVISIONS:
△
△

A New Building
368 N.E. Akin Drive
Lee's Summit, Mo
For: VAAP Chapel Ridge, LLC



THE GAMBLE CO., INC.
Mo. License Identification Number A-3986
3500 S. Mize Ridge Ct.
Independence, Missouri 64057
Phone: (816) 809-8748
Email: 100jwg@gmail.com

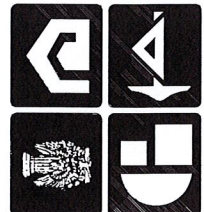

JOB No:
-

SHEET No.
A-2

REVISIONS:


△ _____

△ _____


THE GAMBLE CO., INC.
Mo. License Identification Number A-3986

3500 S. Mize Ridge Ct.
Independence, Missouri 64057


Phone: (816) 809-8748
Email: 100jwg@gmail.com

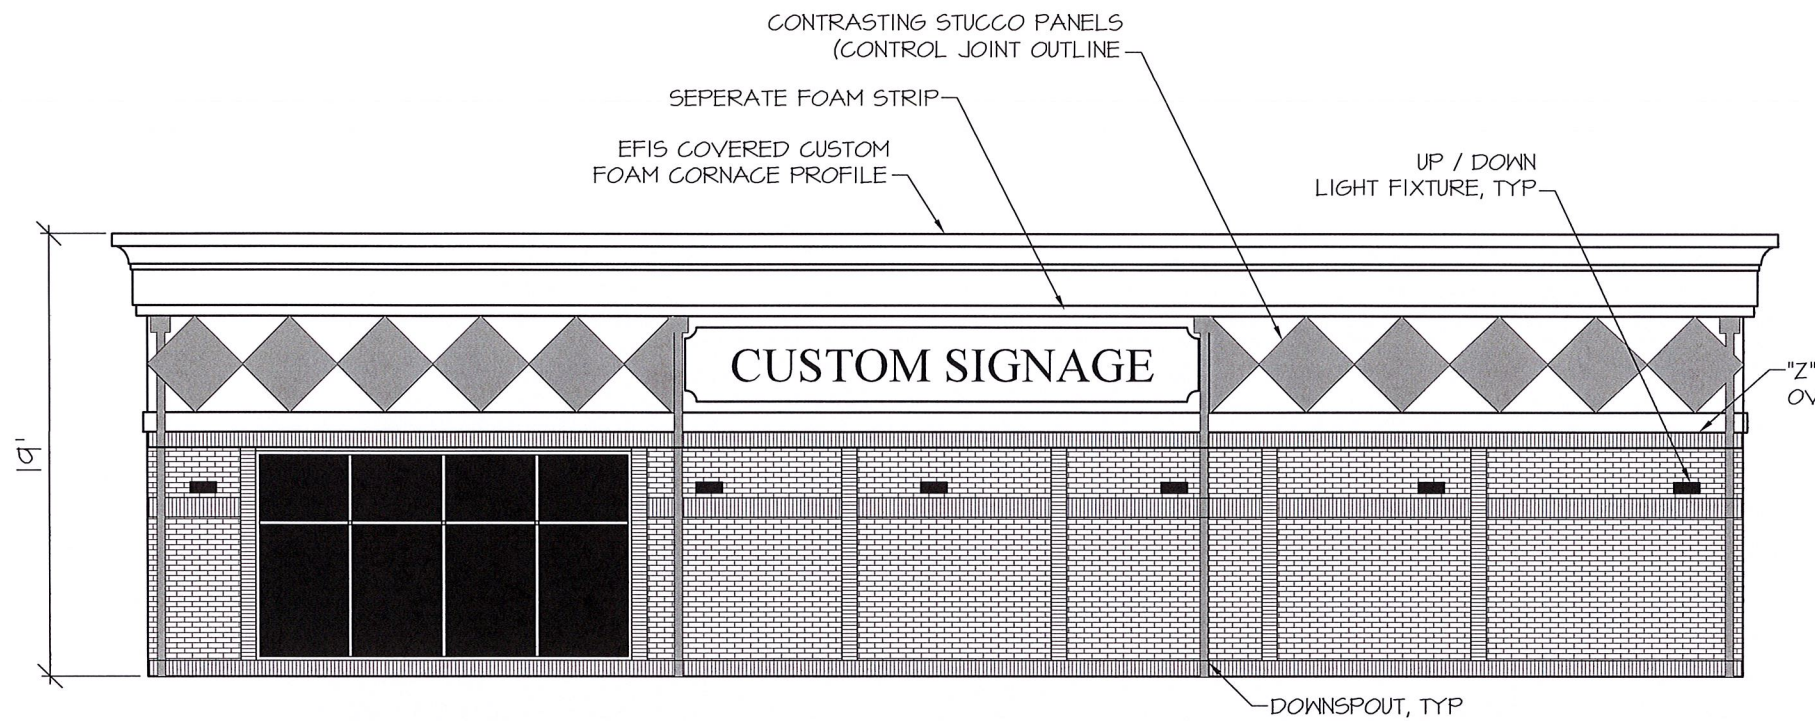



North Elevation
SCALE: 1/8" = 1'-0"

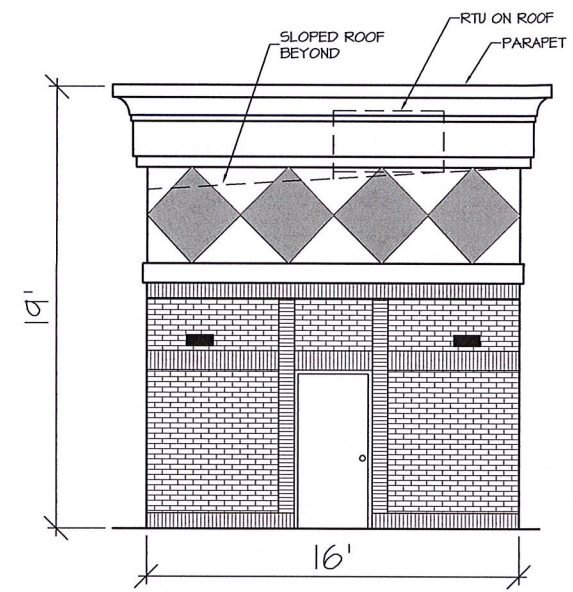


North Elevation
SCALE: 1/8" = 1'-0"

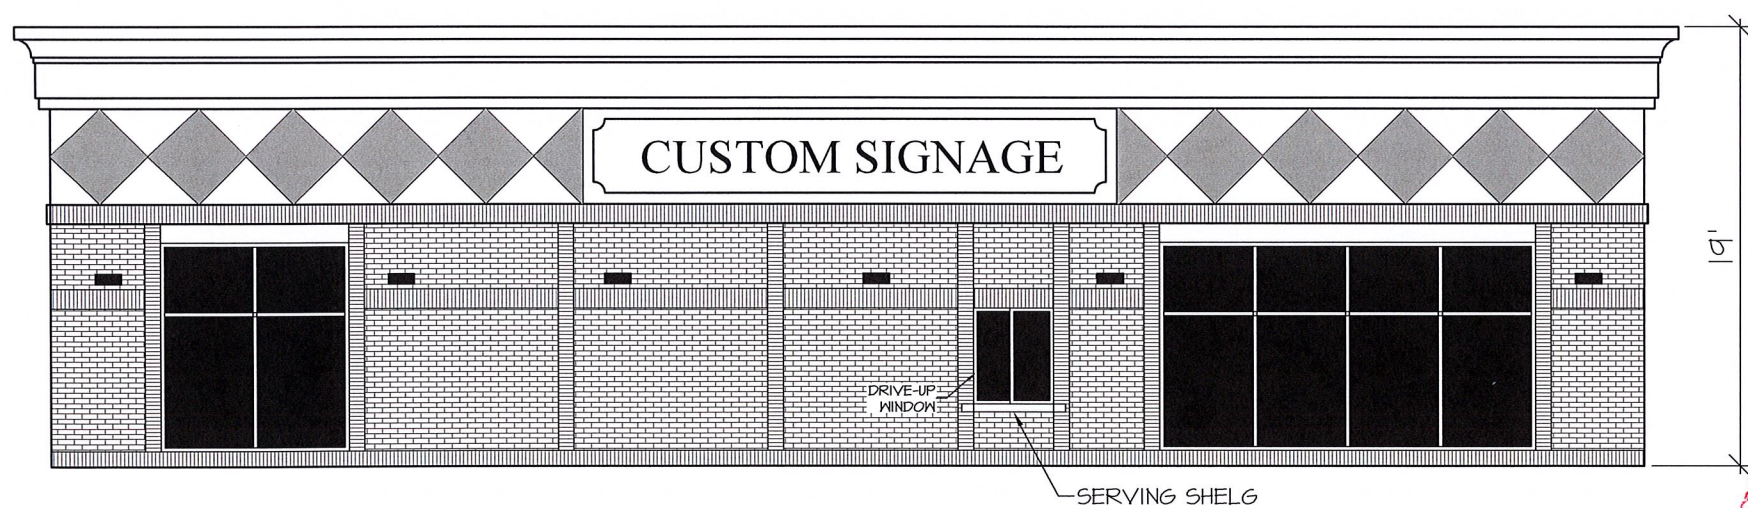

South Elevation
SCALE: 1/8" = 1'-0"

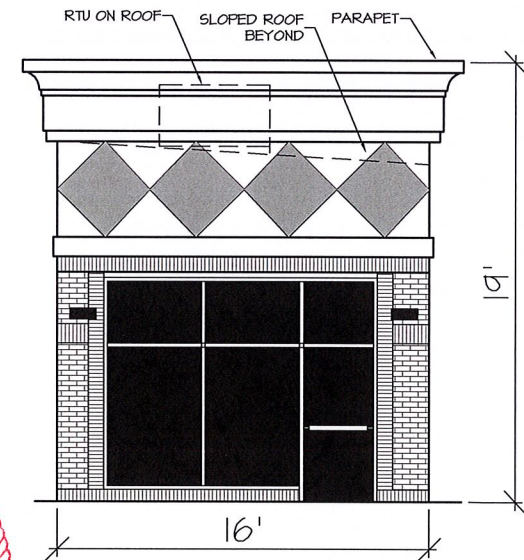 

South Elevation
SCALE: 1/8" = 1'-0"

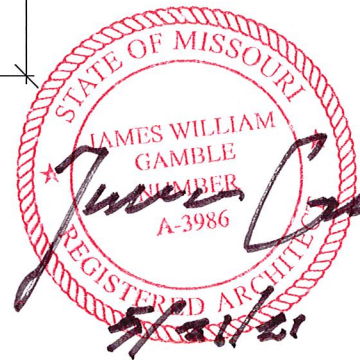


DRAWN BY: MM
CHECKED BY: JC
DATE ISSUED: 4/22/21
DWG. NAME: ridA1

REVISIONS:
△
△

A New Building
368 N.E. Akin Drive
Lee's Summit, Mo
For: VAAP Chapel Ridge, LLC

THE GAMBLE CO., INC.
Mo. License Identification Number A-3986
3500 S. Mize Ridge Ct.
Independence, Missouri 64057
Phone: (816) 809-8748
Email: 100wg@gmail.com

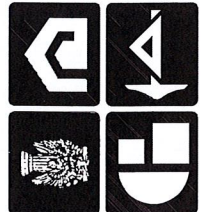

Job No:
-


SHEET No.
A-4

DRAWN BY: MM
CHECKED BY: JG
DATE ISSUED: 4/22/21
DWG. NAME: rida1

REVISIONS:
△
△


A New Building
368 N.E. Akin Drive
Lee's Summit, Mo
For: VAAP Chapel Ridge, LLC

THE GAMBLE CO., INC.
Mo. License Identification Number A-3986
Phone: (816) 809-8748
Email: 100wg@gmail.com
3500 S. Mize Ridge Ct.
Independence, Missouri 64057

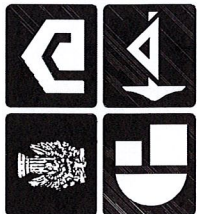


JOB No:
-



SHEET No.
A-5

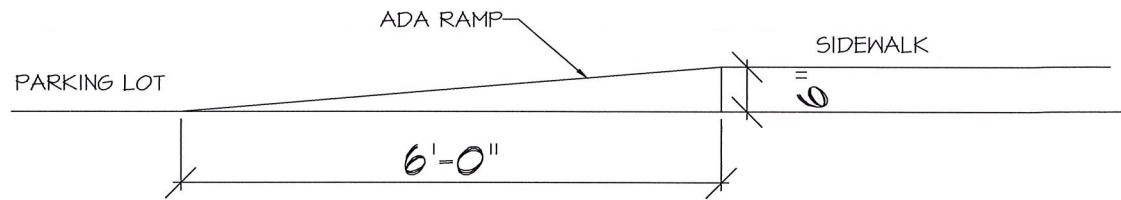

ADA RAMP DETAIL

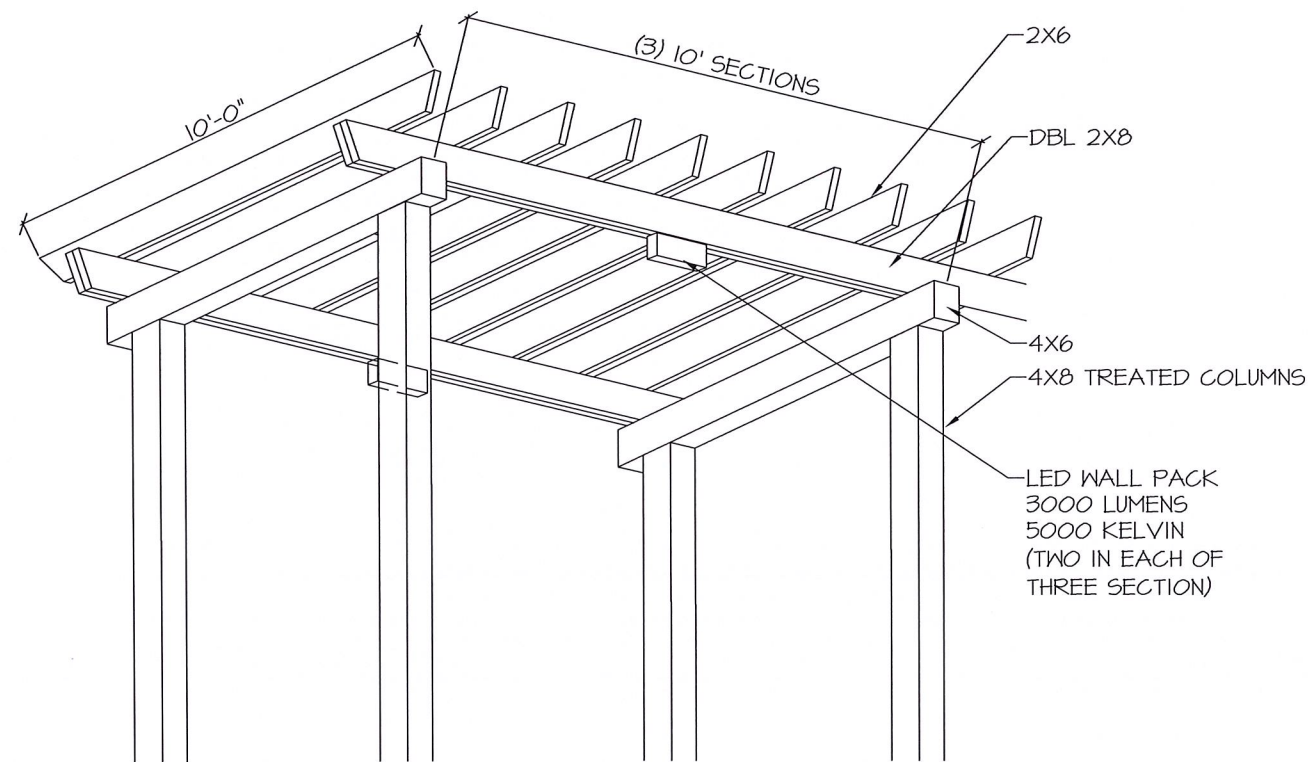


Partial Arbor Detail

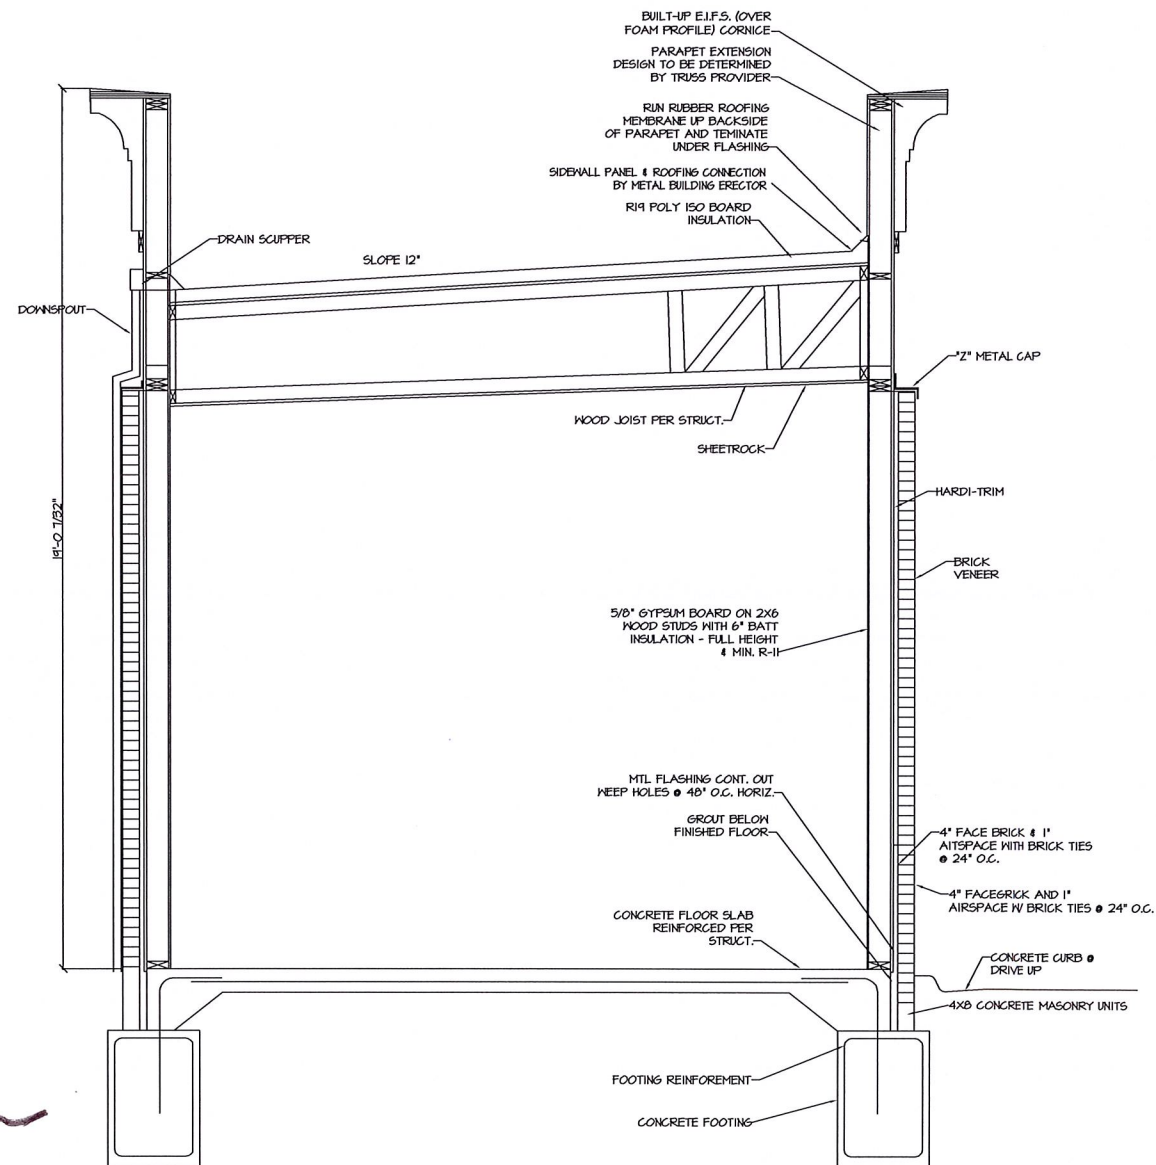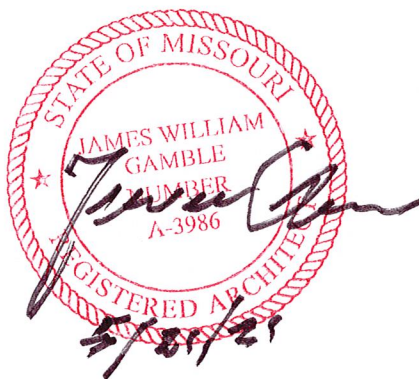



Exterior Side Wall Section Detail "A-A"

Scale" 1/4" = 1'-0"

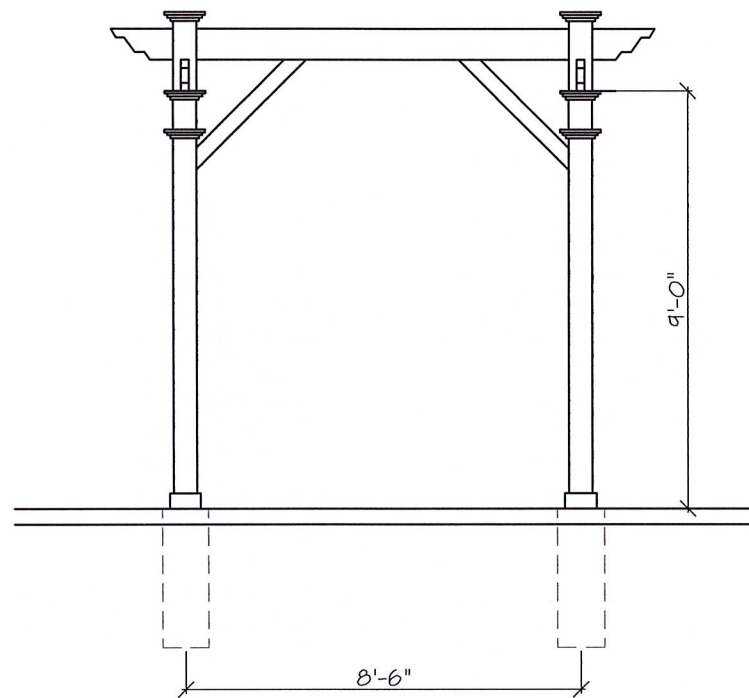

Pergola
Side Elevation

SCALE: 1/4" = 1'-0"

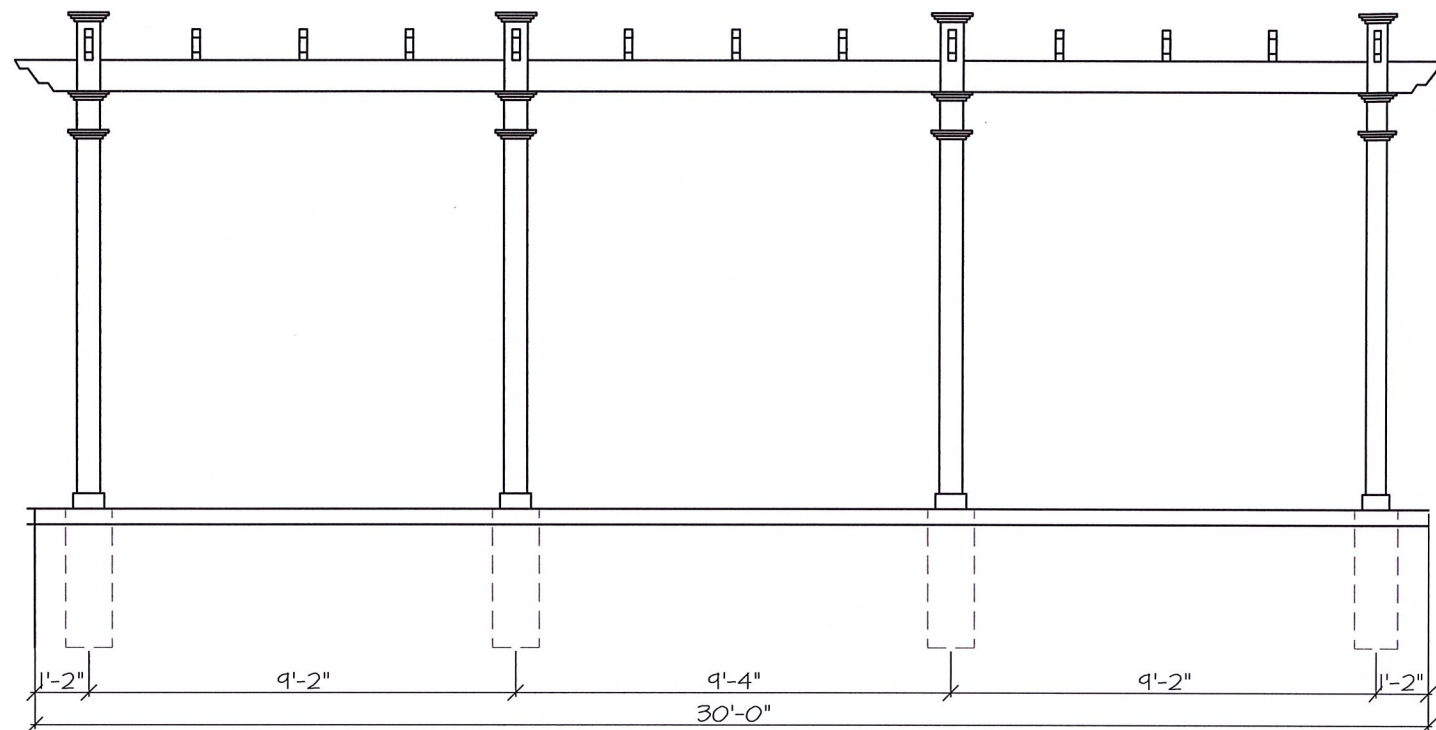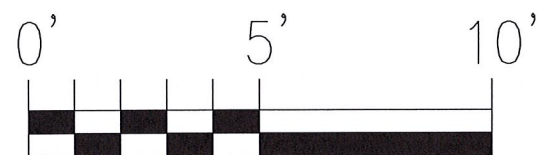


Pergola
Front Elevation

SCALE: 1/4" = 1'-0"



DRAWN BY: MM
CHECKED BY: JG
DATE ISSUED: 4/22/21
DWG. NAME: rid41


REVISIONS:

 

A New Building
368 N.E. Akin Drive
Lee's Summit, Mo
For: VAAP Chapel Ridge, LLC

THE GAMBLE CO., INC.
Mo. License Identification Number A-3986


3500 S. Mize Ridge Ct.
Independence, Missouri 64057
Phone: (816) 809-8748
Email: 100jwg@gmail.com

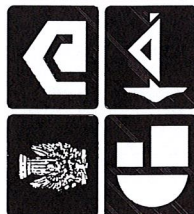

JOB No:

SHEET No.

A-6

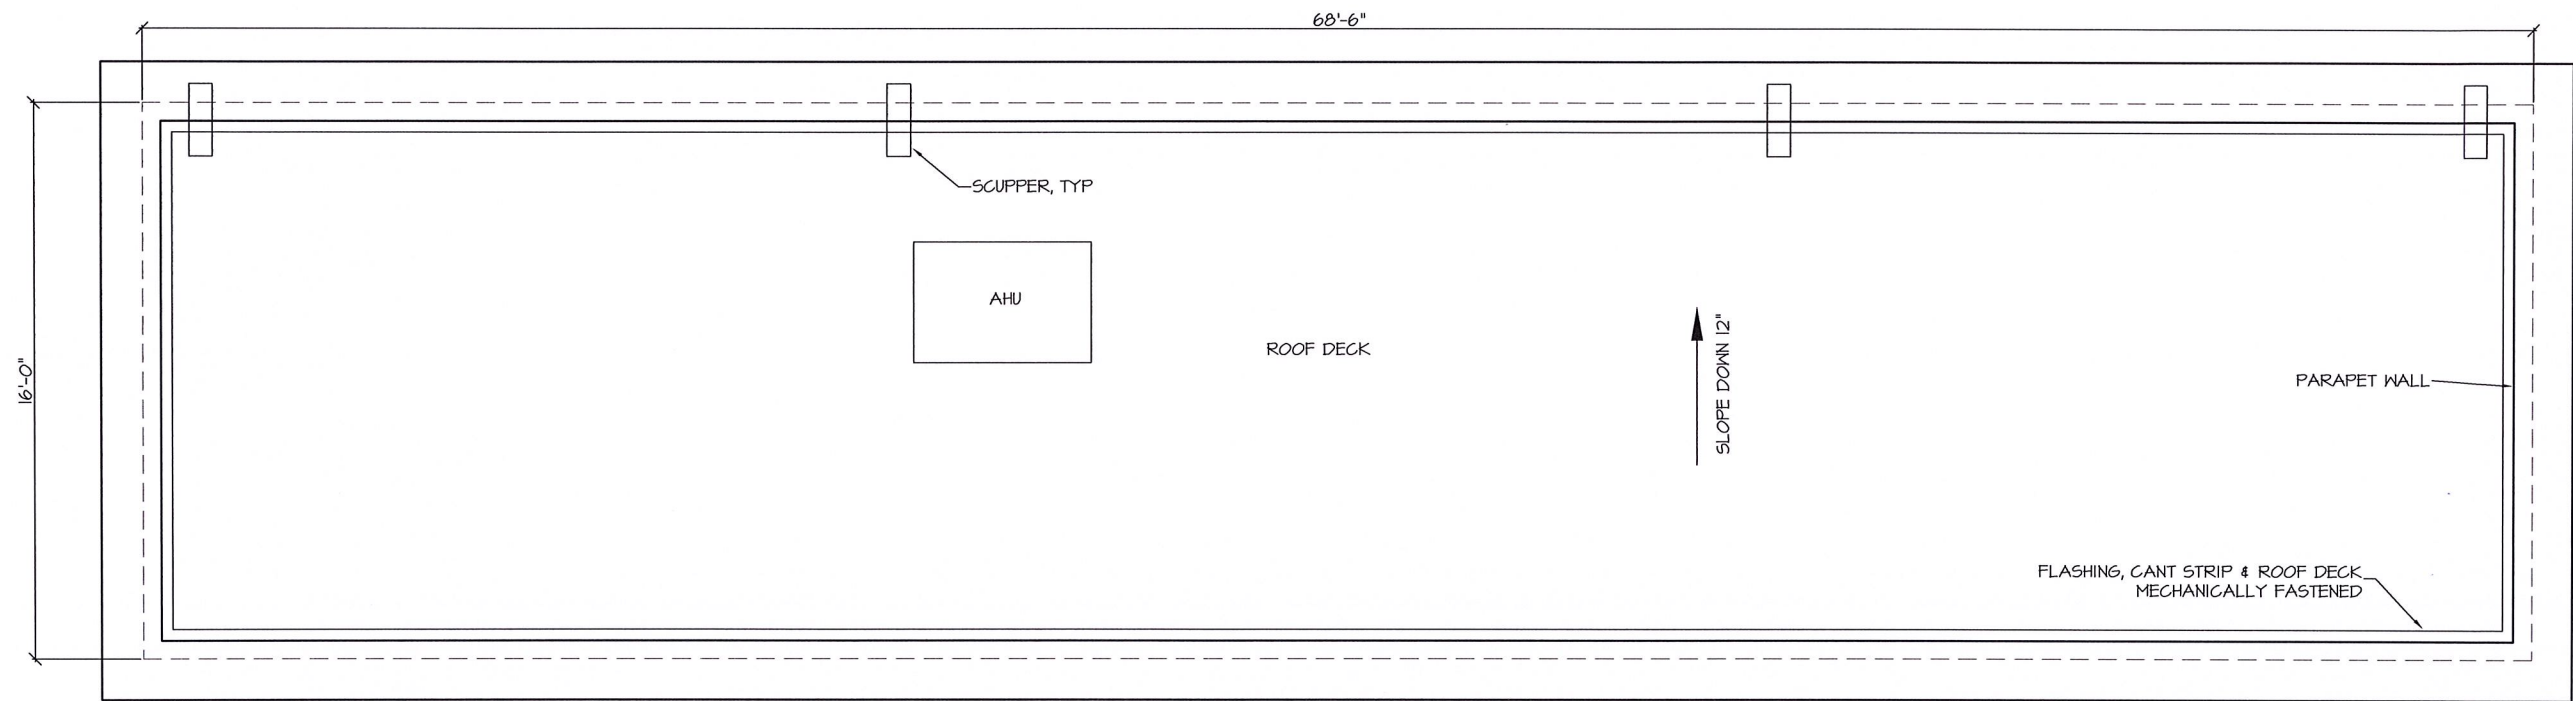

Roof Plan

SCALE: 3/16" = 1'-0"




DRAWN BY: MM
CHECKED BY: JG
DATE ISSUED: 4/22/21
DWG. NAME: ridA1

REVISIONS:
△ _____
△ _____

A New Building
368 N.E. Akin Drive
Lee's Summit, Mo
For: VAAP Chapel Ridge, LLC

THE GAMBLE CO., INC.
Mo. License Identification Number A-3986

3500 S. Mize Ridge Ct.
Independence, Missouri 64057
Phone: (816) 809-8748
Email: 100jvg@gmail.com

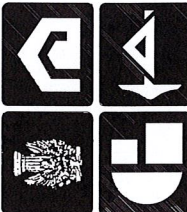

Job No:
-

SHEET No.
A-7