

Drawn By: *MM*
Checked By: *JB*
DATE ISSUED: 12/11/17
Draw Name: 201HE-25

Revisions:


New Duplex Construction

THE GAMBLE CO., INC.
Mo. License Identification Number A-3986
1009 North Cottage, Suite 200
Independence, Missouri 64050
Phone: (816) 252-7100
Fax: (816) 254-3468




Proj. No.: _____
Sheets: _____

Sheet No.
A-6

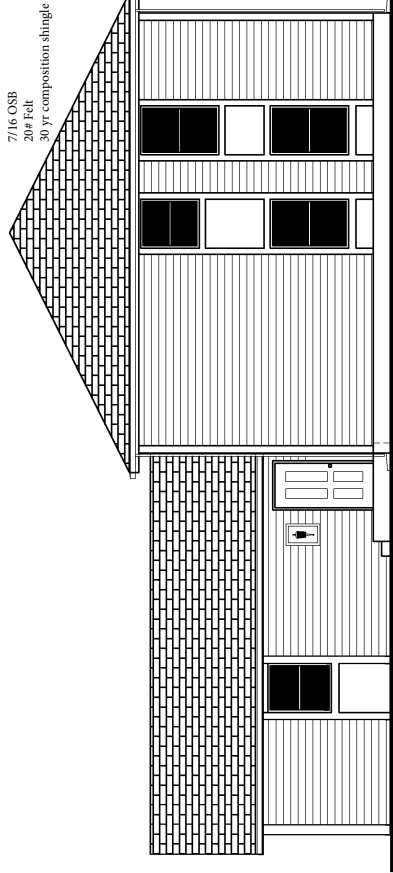


South Elevation
Scale: 1/4" = 1'-0"


1. ALL FRAMING LUMBER TO BE #2 OR BETTER SOUTHERN YELLOW PINE OR DOUGLAS FIR
2. BRACE WALL FRAMING METHOD #3; #5 - R0210.3
3. 7/16" OSB EXTERIOR SHEATHING (ALL EXTERIOR WALLS) WITH 1/2" SHEETROCK INSIDE
4. NAILING PATTERN:
5. 3" O.G. AT EDGE - 6" IN FIELD W #8 BOX NAILS
6. EXTERIOR VINYL SIDING, 1/8" CLAD FINISH FACIA, ALUMINUM OR VINYL SOFFIT, 1/6" CLAD FRIEZE BOARD
7. SINGLE HUNG NEW CONSTRUCTION WINDOWS
8. METAL GARAGE DOORS
9. ROOF 7/16 OSB, 20# FELT, 30 YR COMPOSITION SHINGLE, STYKE 'D' DRIP EDGE, 5" OGEE GUTTER

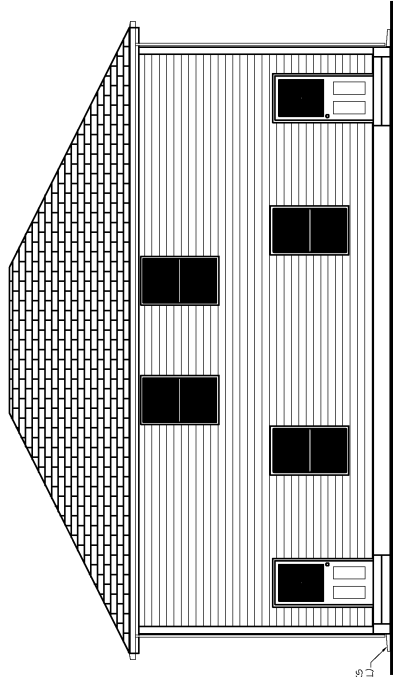

South Elevation
Scale: 1/4" = 1'-0"

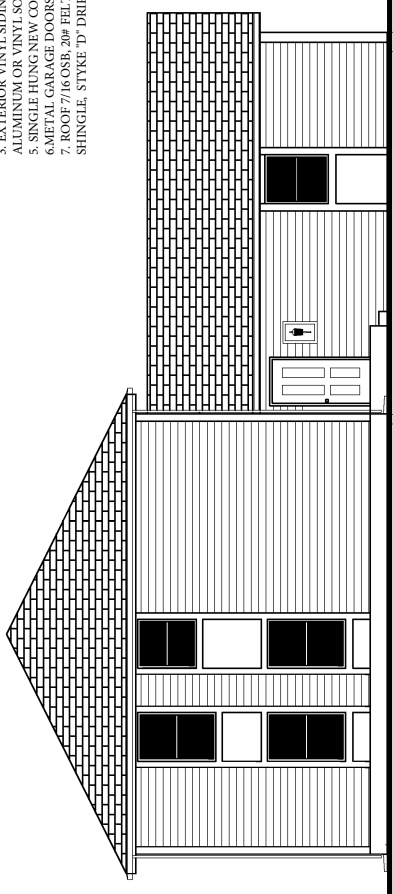

West Elevation
Scale: 1/4" = 1'-0"

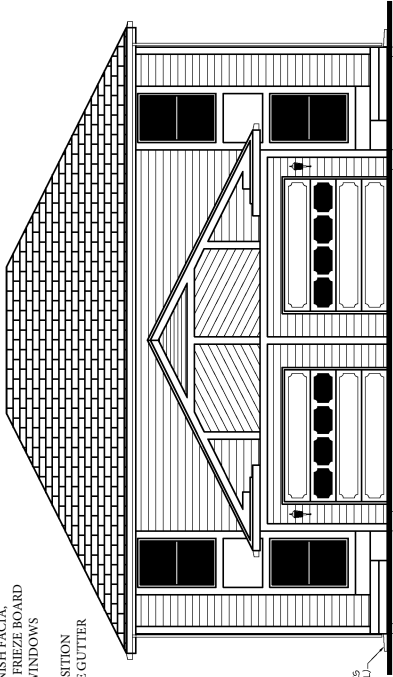

Front Elevation
Scale: 1/4" = 1'-0"