


NOTES:



1. BP3 - WALL BRACING METHOD #3 PER IRC 2003
(1/6" O.S.B. SHEATHING - FULL EXTERIOR BOXING)
2. WINDOWS IN SLEEPING ROOMS SHALL HAVE A MIN. CLEAR OPENING OF 5.7 SQ. FT. AND SHALL HAVE A MIN. NET CLEAR OPENING HEIGHT OF 24" AND A MIN. NET CLEAR OPENING WIDTH OF 20" AND SHALL HAVE THE BOTTOM OF THE CLEAR OPENING NOT GREATER THAN 44" FROM THE FLOOR.

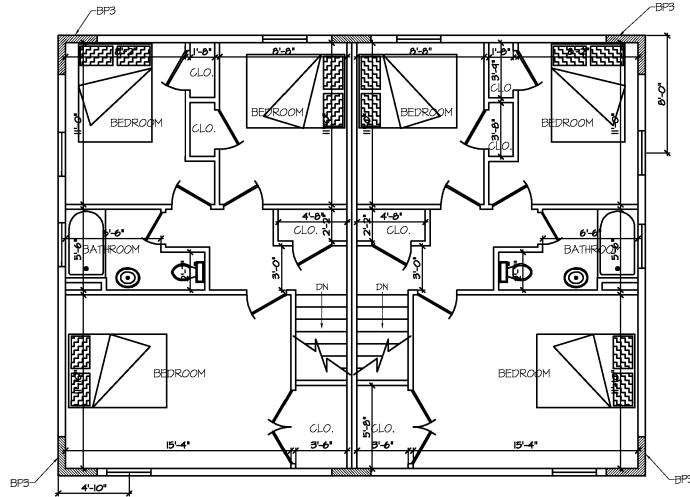

600 SQUARE FEET PER UNIT

Upper Floor Plan


Scale: 1/4" = 1'-0"

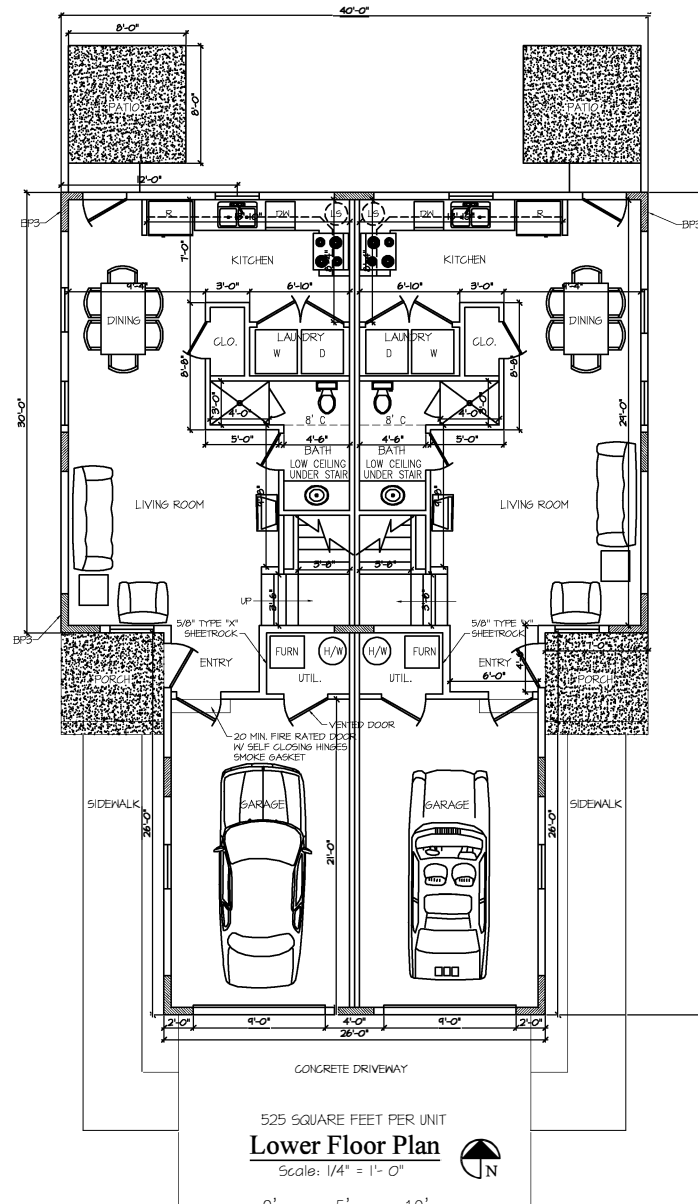 

525 SQUARE FEET PER UNIT

Lower Floor Plan

Scale: 1/4" = 1'-0"

 

DRAWN BY: MM
CHECKED BY: JC
DATE ISSUED: 7/11/17
DWG. NAME: 401HL-A8


REVISIONS:

1	
2	
3	
4	

New Duplex Construction

THE GAMBLE CO., INC.
Mo. License Identification Number A-3986

Phone: (816) 252-7100
Fax: (816) 254-3488
1009 North Cottage, Suite 200
Independence, Missouri 64050

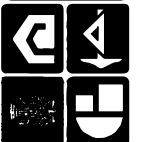

JOB NO:

SHEET NO.

A-5