


Total Heights Unground  
max 6'8" To Bottom Of  
Roof 16' Roof 12-6  
Total structure height:26'

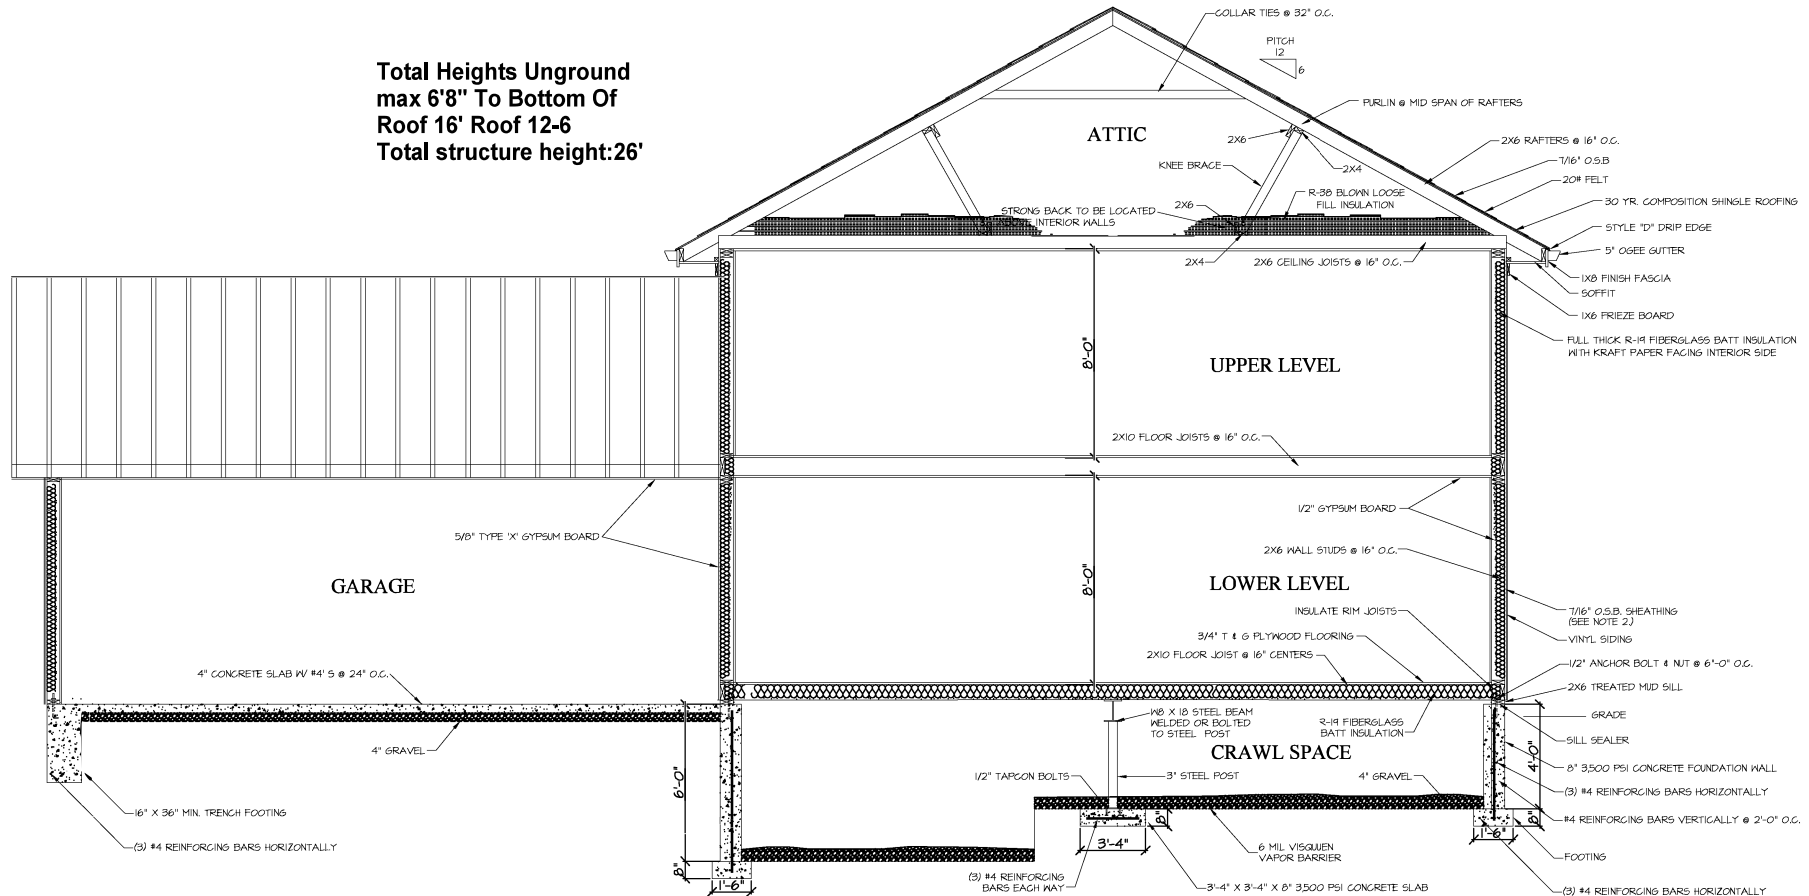

Wall Section  
With Crawl Space  
SCALE: 3/8" = 1'-0"



NOTE:

- ALL FRAMING LUMBER TO BE #2 OR BETTER SOUTHERN YELLOW PINE OR DOUGLAS FIR
- BRACE WALL FRAMING:  
METHOD #3 & #5 - R602.10.3  
1/16" O.S.B. EXTERIOR SHEATHING (ALL EXTERIOR WALLS) WITH 1/2" SHEETROCK INSIDE  
NAILING PATTERN:  
3" O.C. AT EDGE - 6" IN FIELD W/ #8 BOX NAILS


DRAWN BY: MM  
CHECKED BY: JG  
DATE ISSUED: 7/11/17  
DWG. NAME: 40THL-A7

REVISIONS:  
△  
△  
△

New Duplex Construction

THE GAMBLE CO., INC.  
Mo. License Identification Number A-5986

Phone: (816) 253-7100  
Fax: (816) 254-3469  
1003 North Catherine, Suite 200  
Independence, Missouri 64050

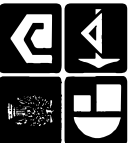

PROJ. No:  
-

SHEET No.  
A-7