


DRAWN BY: MM
CHECKED BY: JG
DATE ISSUED: 7/11/17
DWG. NAME: 401HL-A4

REVISIONS:
△
△
△
△

New Duplex Construction


THE GAMBLE CO., INC.
Mo. License Identification Number A-3986
1009 North Cottage, Suite 200
Independence, Missouri 64050
Phone: (816) 252-7100
Fax: (816) 254-3468

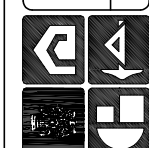


Job No:
-

SHEET No.
A-4


- NOTES:
- 3/4" EXPANSION JOINTS WITH 2" DOWELS TO BE PLACED AT RADIUS POINTS. THESE DOWELS SHALL BE GREASED AND WRAPPED ON ONE END WITH EXPANSION TUBES.
 - 1 1/2" DEEP CONTRACTION JOINTS SHALL BE INSTALLED AT APPROXIMATELY 15' INTERVALS. THESE JOINTS SHALL PASS THROUGH THE ENTIRE CURB SECTION.
 - FIX DOWELS WITH BAR CHAIRS OR EQUAL.
 - 3500 LB. CONCRETE

 

CONCRETE PAVING CROSS SECTION

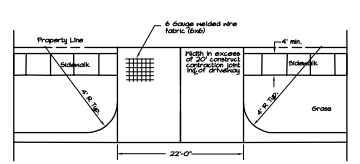


DRIVEWAY APPROACH DETAIL
NOT TO SCALE

 

DRIVEWAY APPROACH SECTION
N.T.S.


Note: The Concrete Mix shall be
MCIB Mix NO. A550-1-2

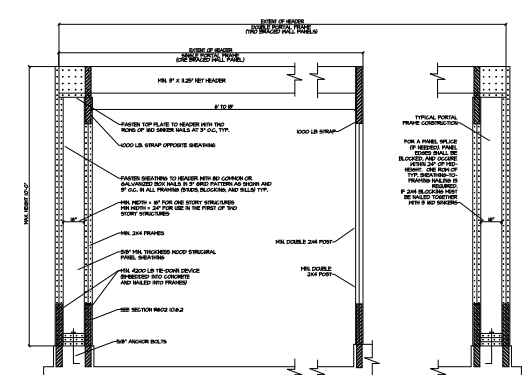

ALTERNATE BRACED WALL PANEL ADJACENT
TO A DOOR OR WINDOW OPENING

NOTE:

- ALL FRAMING LUMBER TO BE #2 OR BETTER SOUTHERN YELLOW PINE OR DOUGLAS FIR
- WINDOWS IN SLEEPING ROOMS SHALL HAVE A MIN. CLEAR OPENING OF 5'7 1/2' FT. AND SHALL HAVE A MIN. NET CLEAR OPENING HEIGHT OF 24" AND A MIN. NET CLEAR OPENING WIDTH OF 20" AND SHALL HAVE THE BOTTOM OF THE CLEAR OPENING NOT GREATER THAN 44" FROM THE FLOOR.
- ALL FRAMING LUMBER TO BE #2 OR BETTER SOUTHERN YELLOW PINE OR DOUGLAS FIR
- BRACE WALL FRAMING:
METHOD #3 & #5 - R602.10.3
7/8" O.S.B. EXTERIOR SHEATHING (ALL EXTERIOR WALLS)
WITH 1/2" SHEETROCK INSIDE
NAILING PATTERN:
21" O.C. AT EDGE - 6" IN FIELD 1/4" #8 BOX NAILS
- METHOD #9 WALL BRACING
(7/8" O.S.B. SHEATHING - FULL EXTERIOR BRACING)

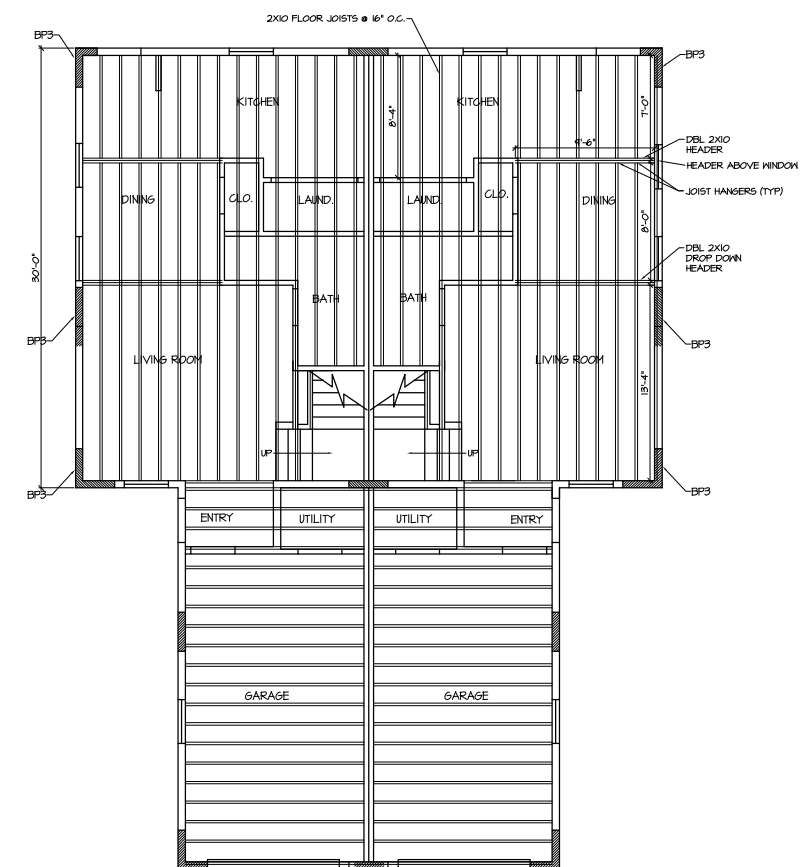

First Floor Ceiling Framing Plan

Scale: 1/4" = 1'-0"
0' 5' 10'

