


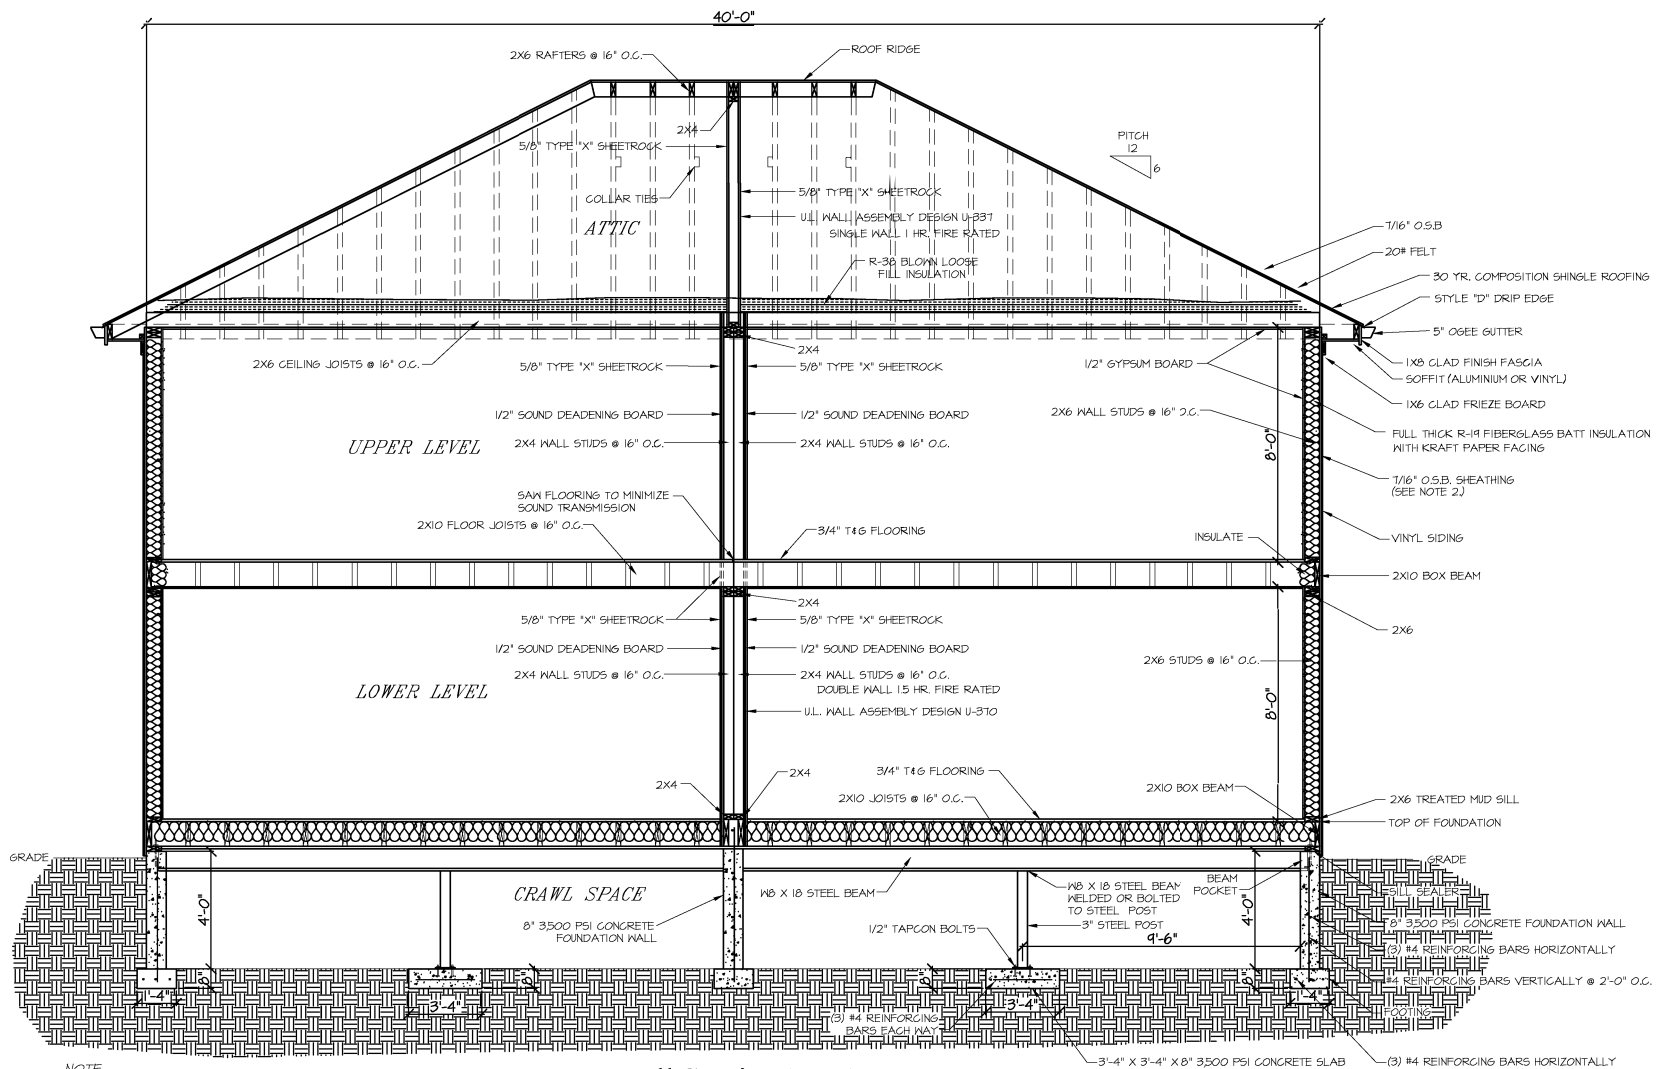

NOTE:

1. ALL FRAMING LUMBER TO BE #2 OR BETTER SOUTHERN YELLOW PINE OR DOUGLAS FIR

2. BRACE WALL FRAMING:

METHOD #3 & #5 - R602.10.3


1/16" O.S.B. EXTERIOR SHEATHING (ALL EXTERIOR WALLS) WITH 1/2" SHEETROCK INSIDE

NAILING PATTERN:

3" O.C. AT EDGE - 6" IN FIELD W/ #8 BOX NAILS

Wall Section 'B-B' With Crawl Space

Scale: 1/2" = 1'-0"

 

DRAWN BY: MM
CHECKED BY: JG
DATE ISSUED: 7/11/17
DWG. NAME: 401HL-A6

REVISIONS:

△	
△	
△	
△	

New Duplex Construction

THE GAMBLE CO., INC.
Mo. License Identification Number A-3986

Phone: (816) 252-7100
Fax: (816) 254-3468
1009 North Cottage, Suite 200
Independence, Missouri 64050



Job No:

SHEET No.

A-8