


PROJECT NAME: Douglas Station Photometric - Lees Summit, MO
AUTOCAD FILE LOCATION: X:\2117700_01-2117700_ME2.1P.dwg
LAST MODIFICATION: Thursday, August 5, 2021 8:15:32 AM
PLOTTER: Kmluzingo
PLOT DATE: Thursday, August 5, 2021 8:20:40 AM


Scale: 1" = 40'-0"
0 20 40 60 80 100 feet

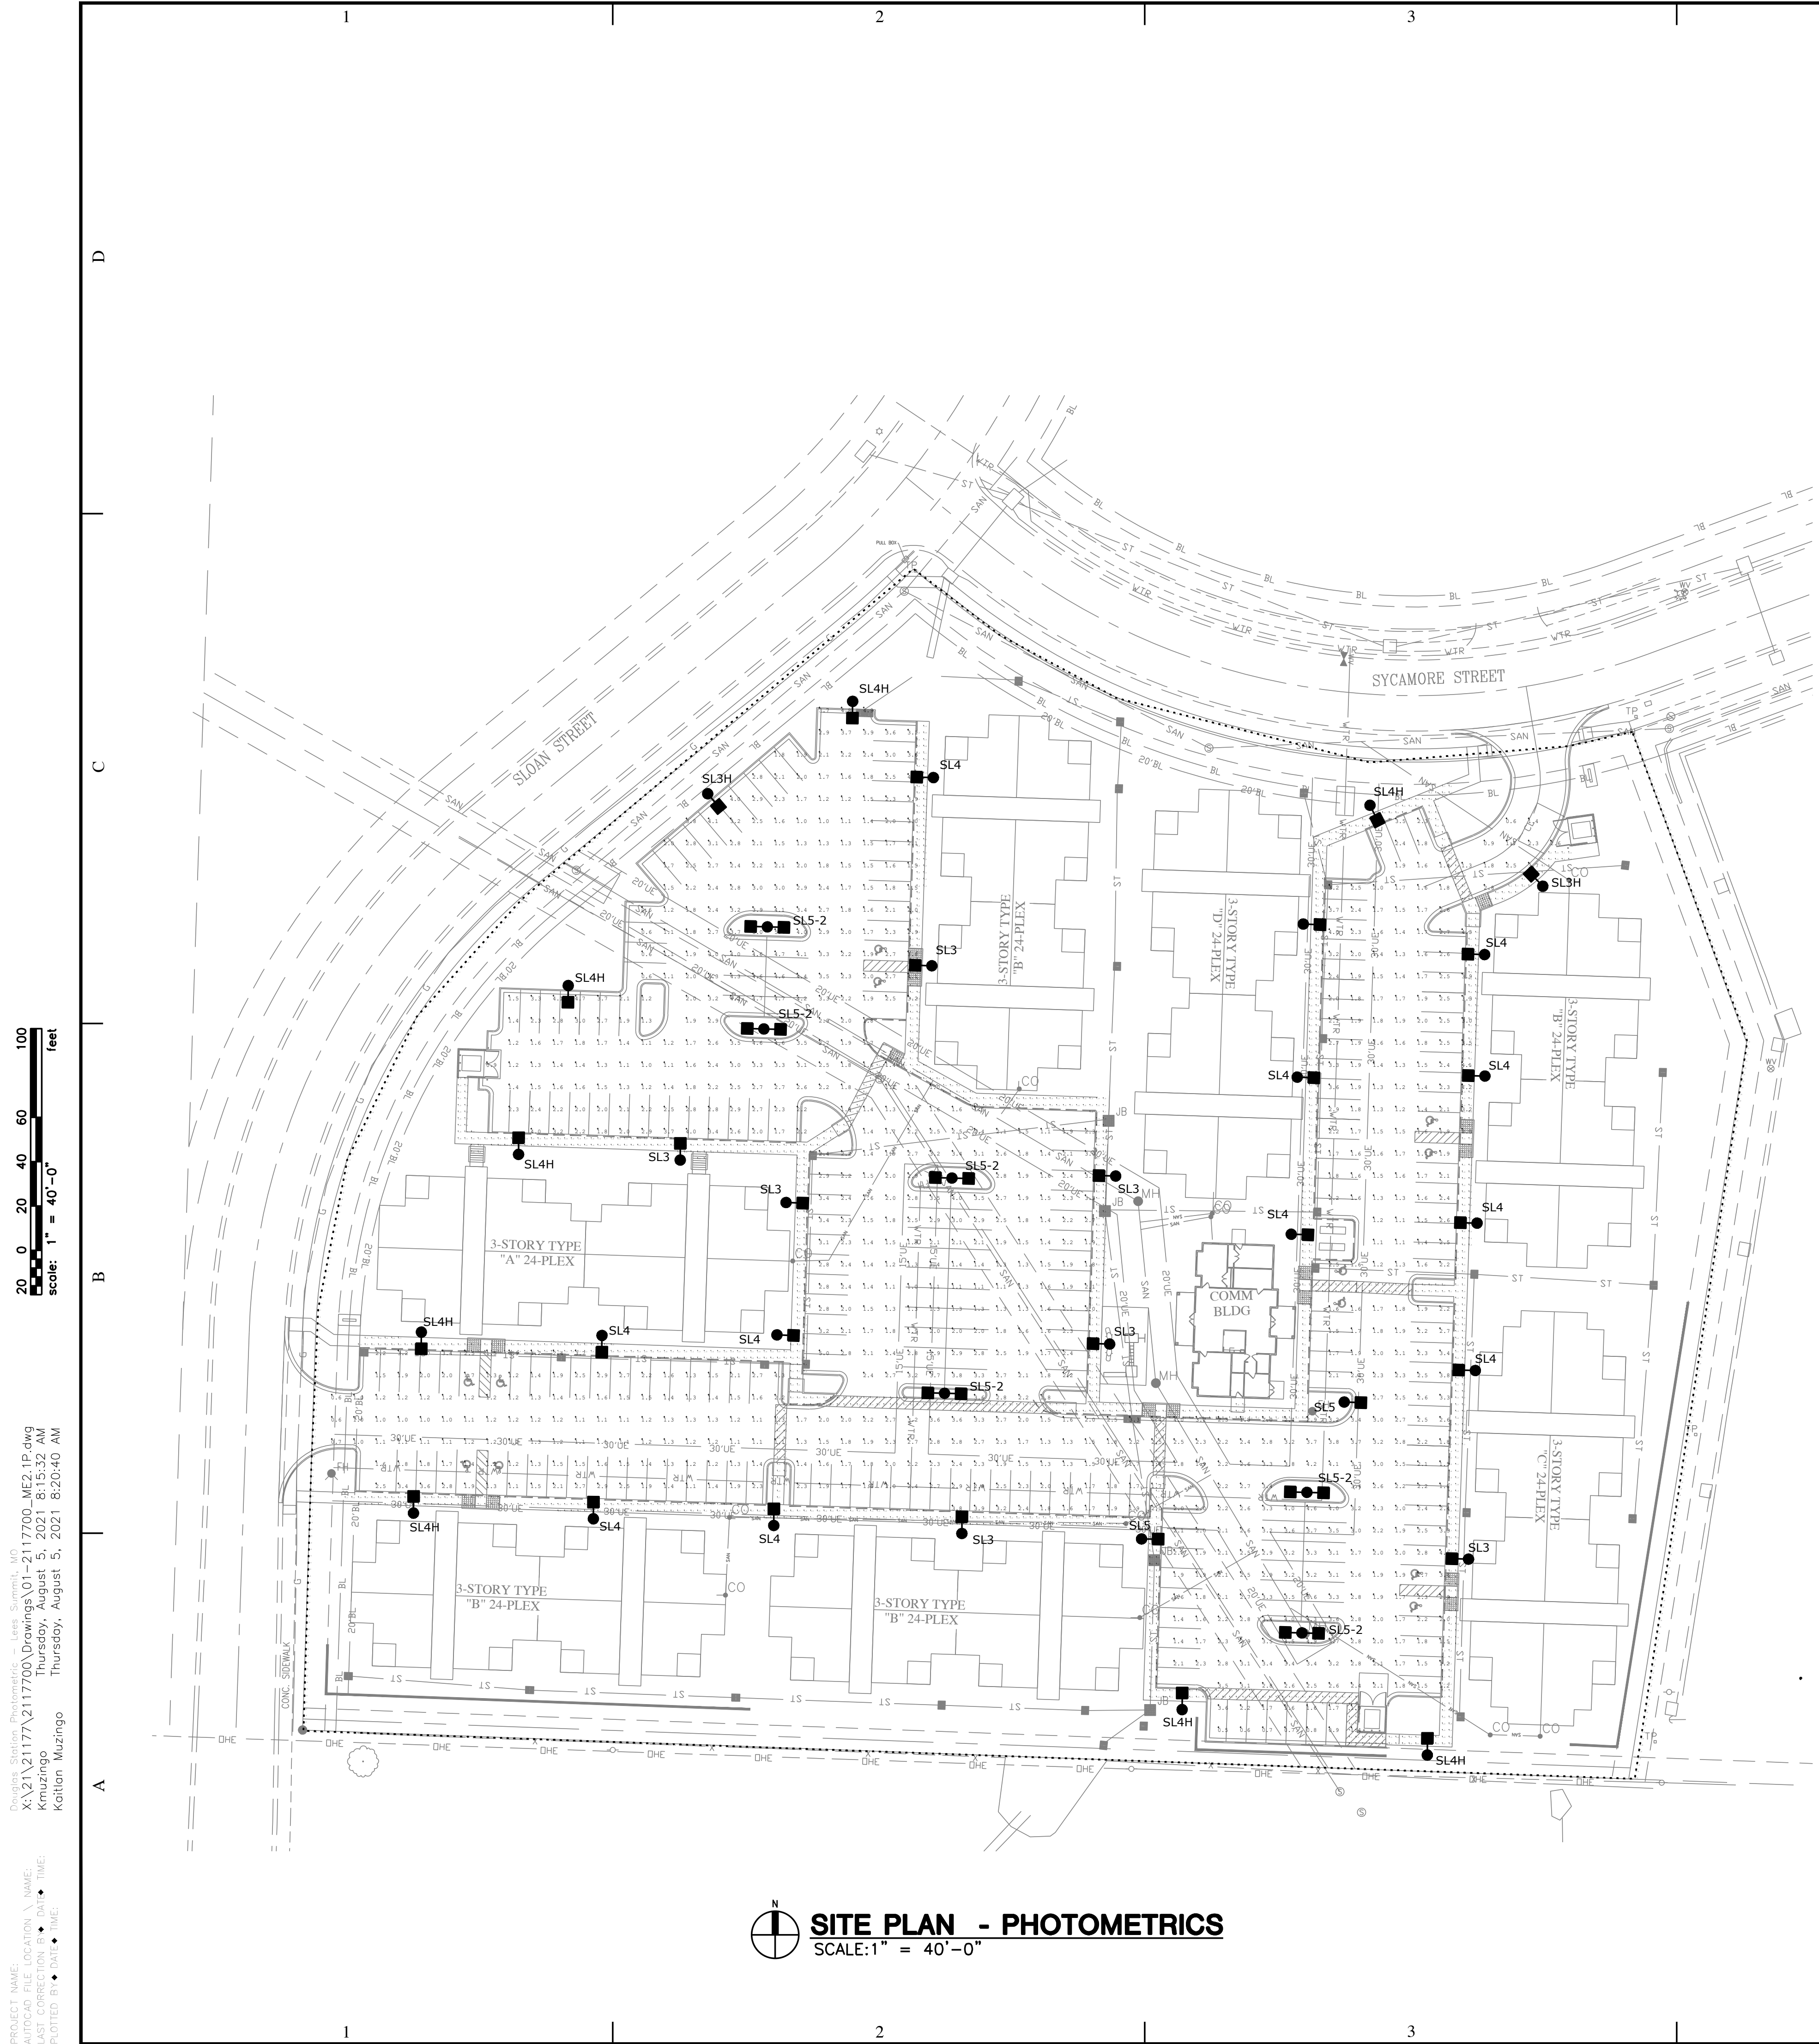


SITE PLAN - PHOTOMETRICS
SCALE: 1" = 40'-0"

CALCULATION SUMMARY					
AREA NAME	AVE	MAX	MIN	AVE/MIN	MAX/MIN
PARKING LOT	2.2	5.4	0.5	4.4	10.8
SIDEWALK	2.8	9.2	0.5	5.6	18.4
PROPERTY LINE	0.03	0.04	0.0	N.A.	N.A.

- NOTES:
1. ILLUMINANCE VALUES ARE IN FC.
2. MAINTENANCE FACTOR OF 0.9 WAS USED AS FIXTURES ARE LED.

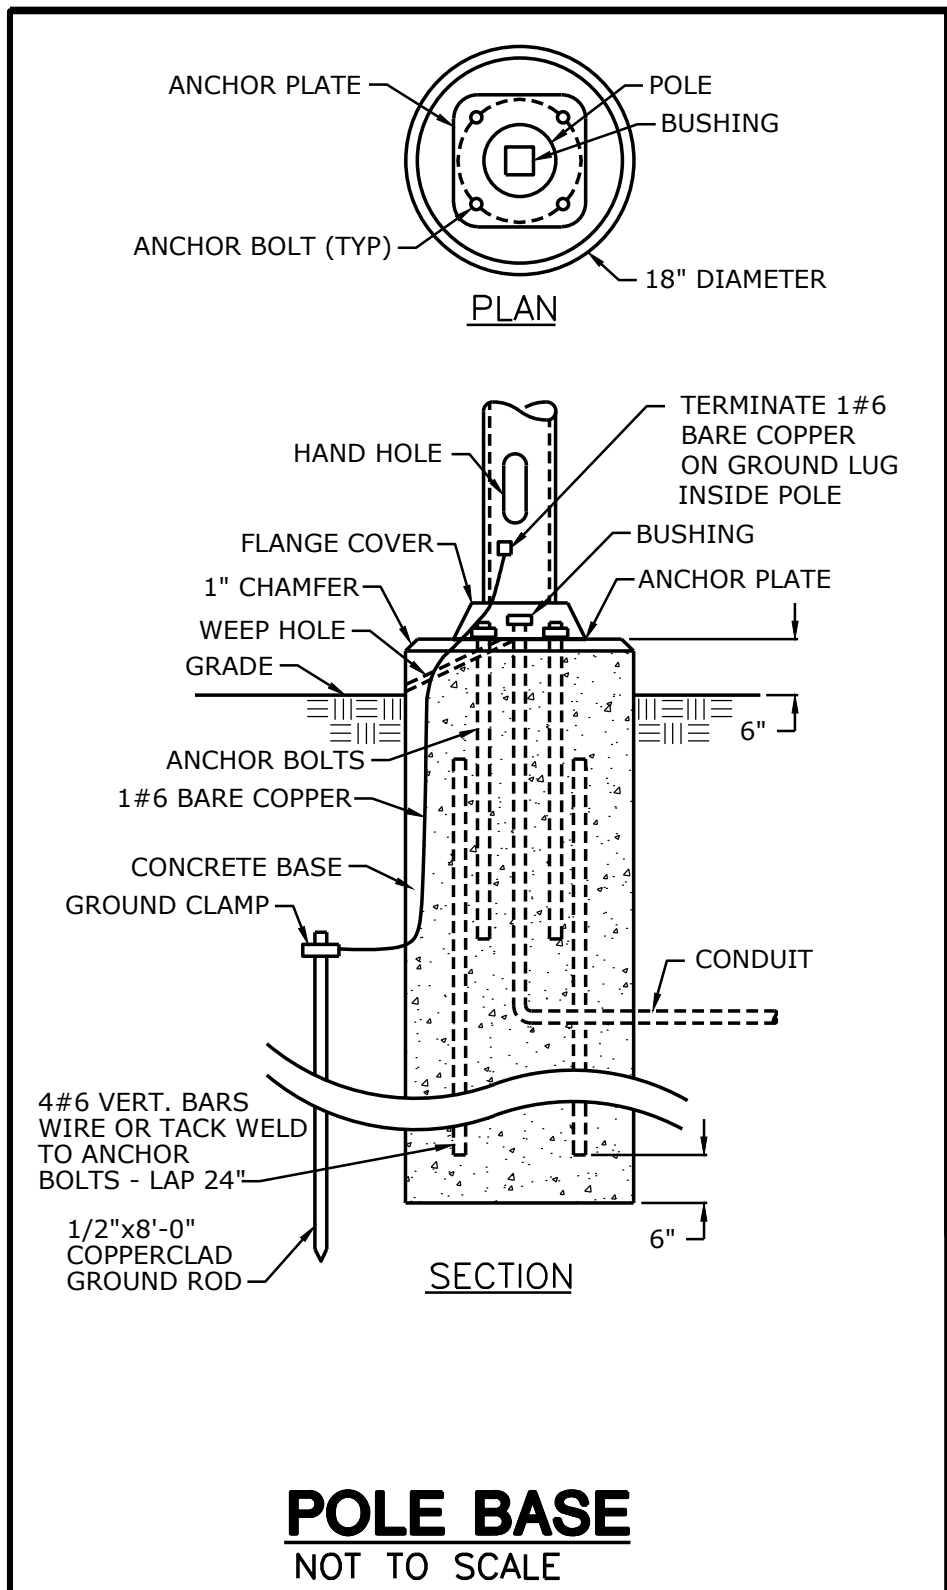

POLE BASE
NOT TO SCALE

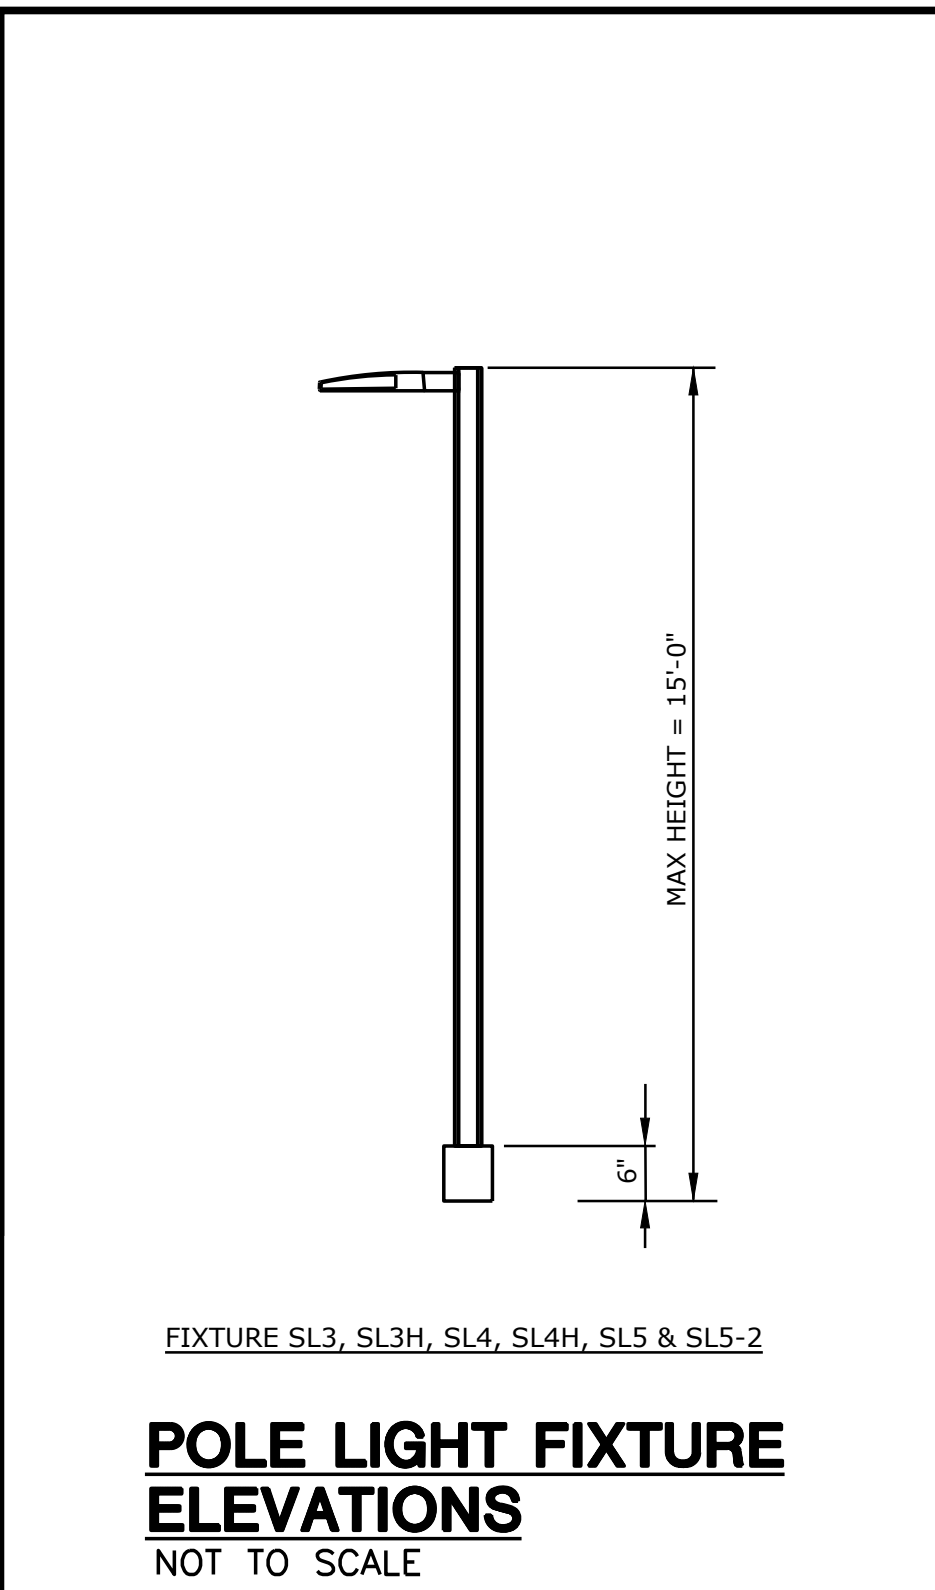

FIXTURE SL3, SL3H, SL4, SL4H, SL5 & SL5-2

POLE LIGHT FIXTURE ELEVATIONS
NOT TO SCALE



DOUGLAS STATION APARTMENTS

LEE'S SUMMIT, JACKSON COUNTY, MISSOURI

smith&boucher
ENGINEERS
25501 west valley parkway, suite 200, Lees Summit, MO 64081
Phone 913.345.9227 • Fax 913.345.0477
project number 2117700

COPYRIGHT © 2021	
1ST ISSUE	
28 JUN 2021	
ISSUE/REVISIONS	
07-02-21	

SHEET NO. **ME2.1P**

JOB NO.
E21-305