



DOUGLAS STATION
LEE'S SUMMIT,
MISSOURI

Wallace
ARCHITECTS L.L.C.
Columbia, MO
P: 660-205-1200

WALLACE ARCHITECTS, L.L.C.

COPYRIGHT © 2021
1ST ISSUE

REVISIONS
△
△
△
△

SHEET NO.
A3.0


JOB NO.
4231

PRELIMINARY NOT FOR CONSTRUCTION, RECORDING PURPOSES OR IMPLEMENTATION



BUILDING "A" FRONT ELEVATION

SCALE: 1/8" = 1'-0"

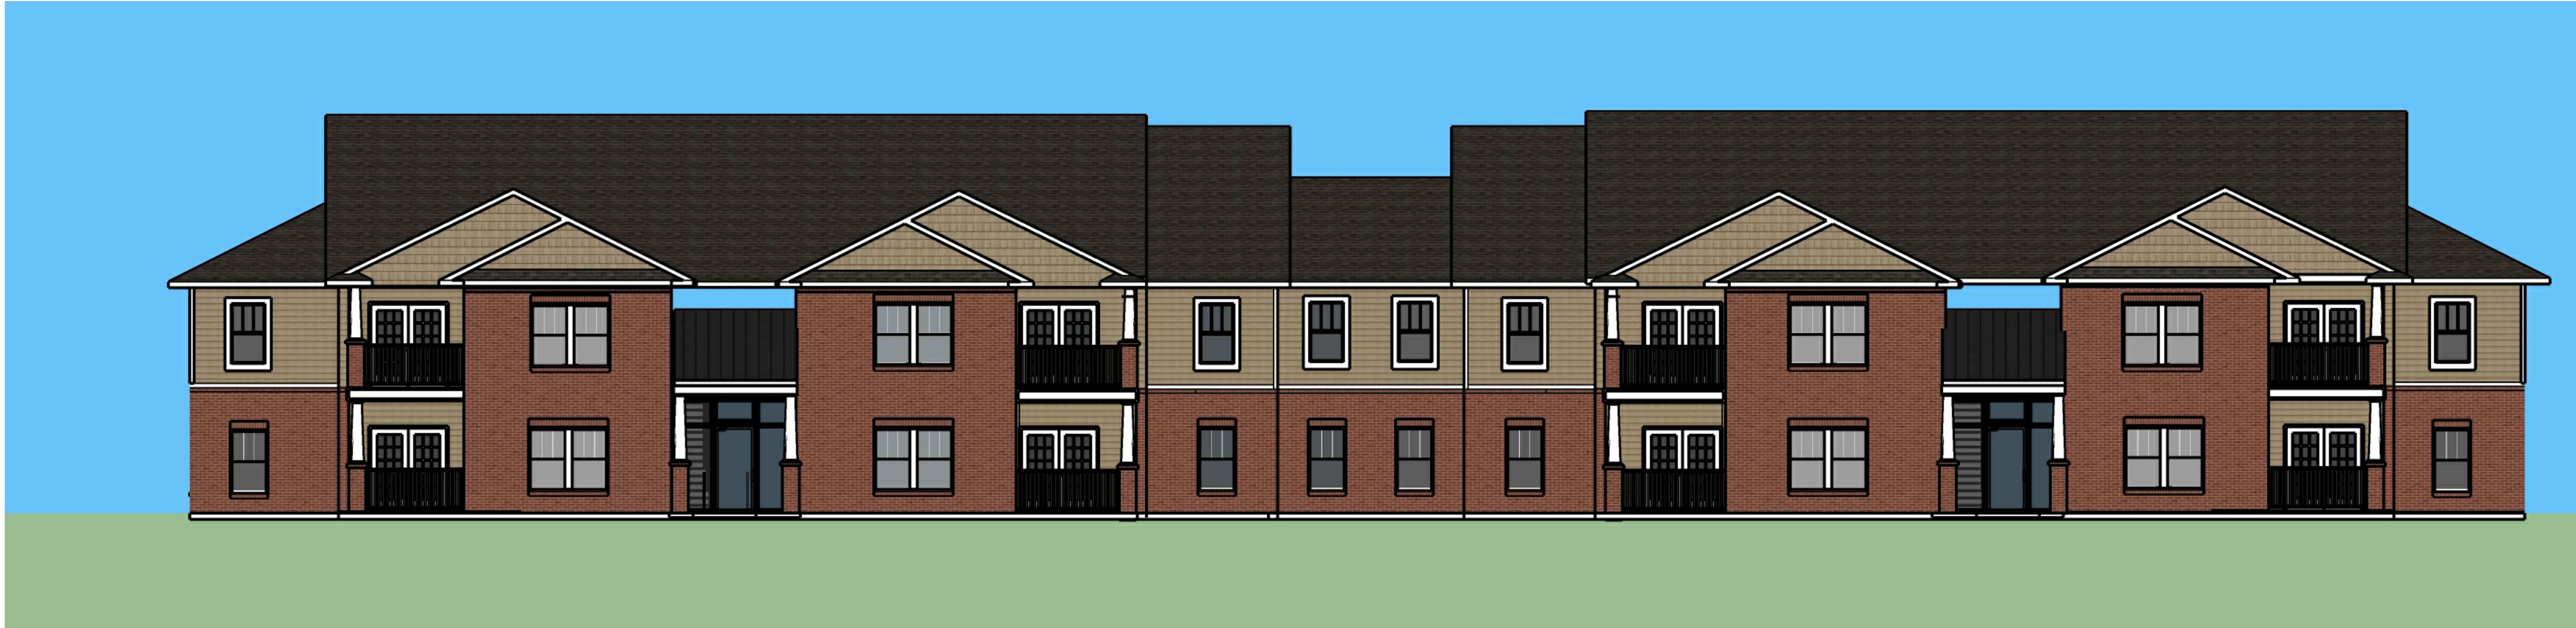

BUILDING "A" REAR ELEVATION

SCALE: 1/8" = 1'-0"



BUILDING "A" LEFT SIDE ELEVATION

SCALE: 1/8" = 1'-0"

MATERIAL LIST	
MATERIAL	COLOR
ARCHITECTURAL SHINGLES	RUSTIC BLACK
BRICK	BRIDLEWOOD
HARDIE BOARD SIDING	KHAKI BROWN
HARDIE BOARD TRIM	ARCTIC WHITE
VINYL WINDOWS	WHITE



BUILDING "A" RIGHT SIDE ELEVATION

SCALE: 1/8" = 1'-0"

PRELIMINARY | NOT FOR CONSTRUCTION, RECORDING PURPOSES OR IMPLEMENTATION

PRELIMINARY NOT FOR CONSTRUCTION, RECORDING PURPOSES OR IMPLEMENTATION




BUILDING "B" FRONT ELEVATION

SCALE: 1/8" = 1'-0"



BUILDING "B" REAR ELEVATION


SCALE: 1/8" = 1'-0"

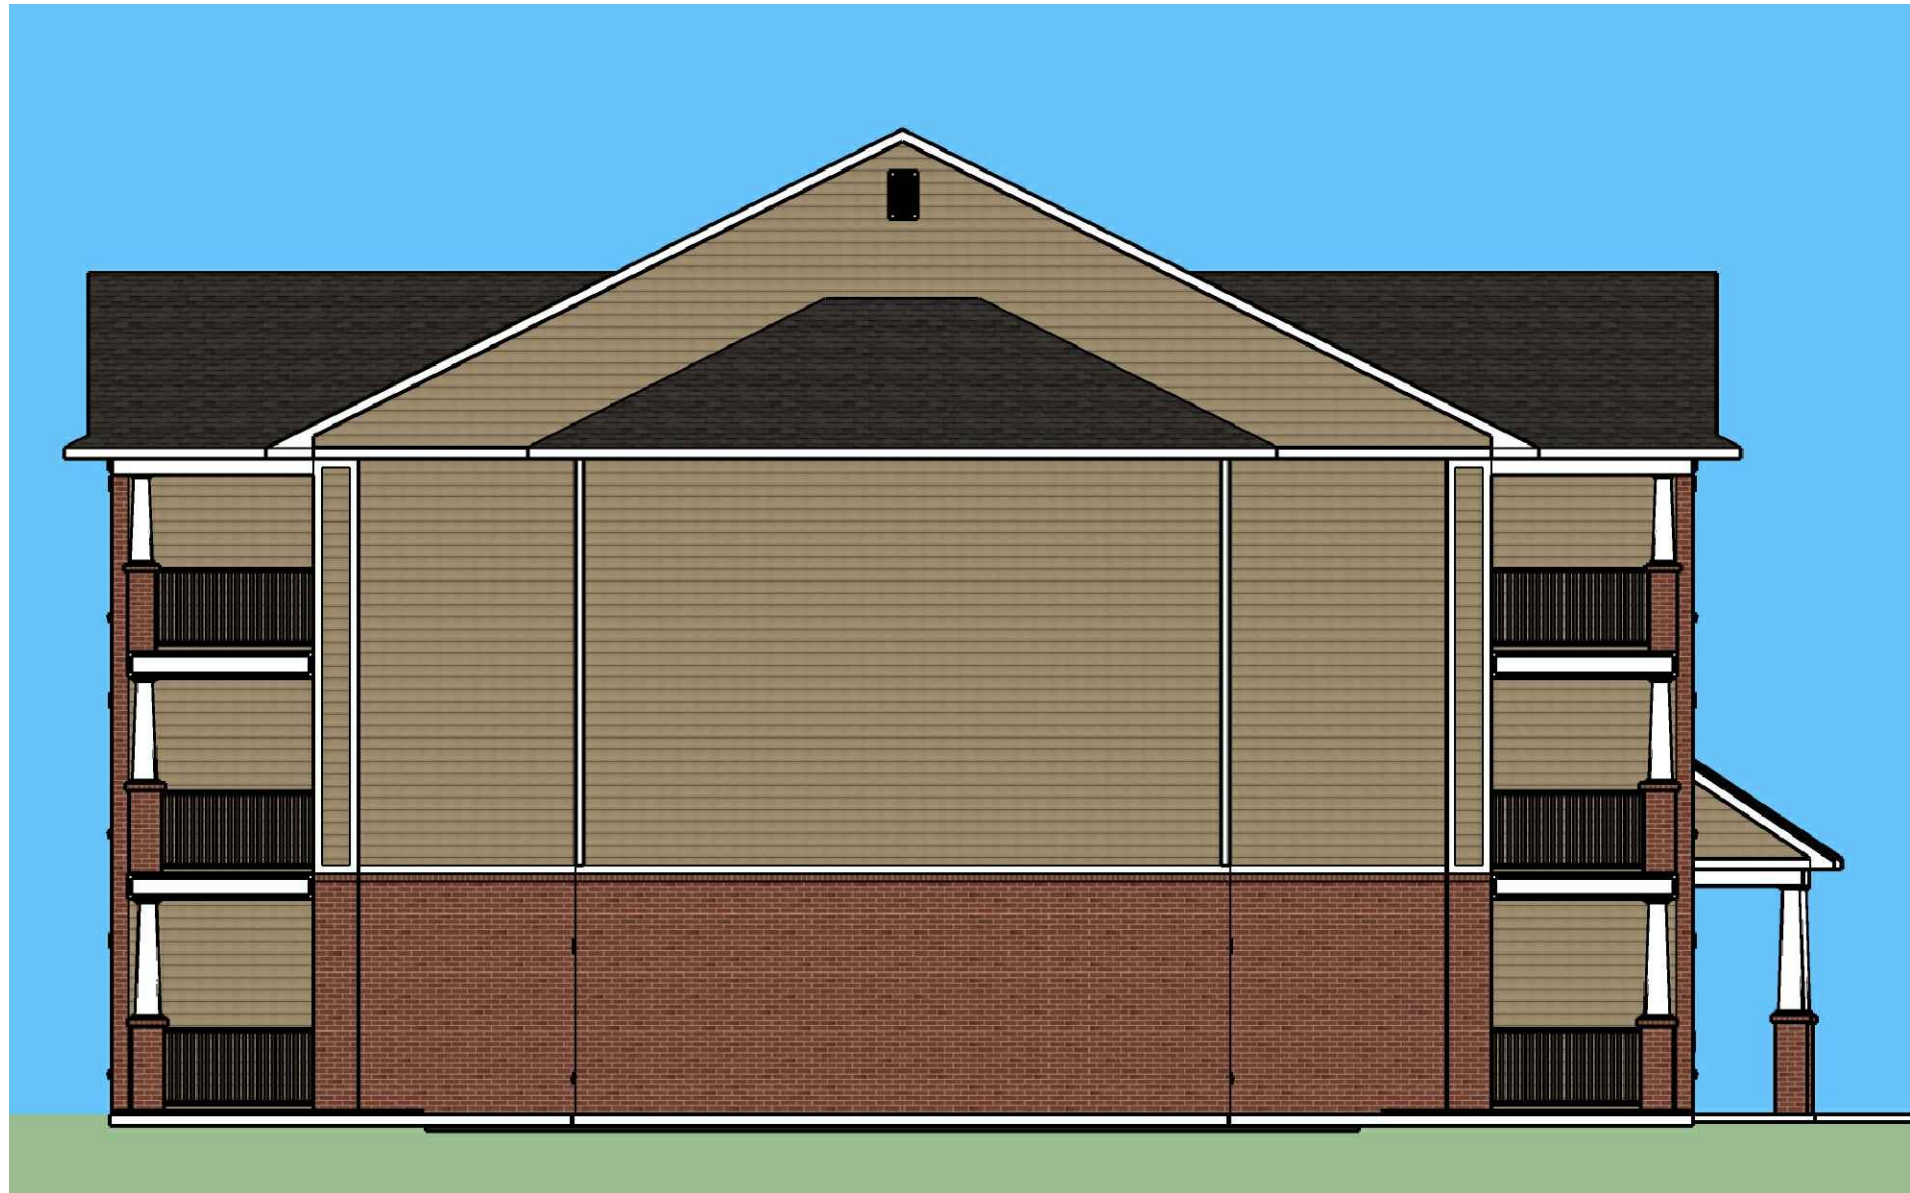

BUILDING "B" LEFT SIDE ELEVATION

SCALE: 1/8" = 1'-0"

MATERIAL LIST	
MATERIAL	COLOR
ARCHITECTURAL SHINGLES	RUSTIC BLACK
BRICK	BRIDLEWOOD
HARDIE BOARD SIDING	KHAKI BROWN
HARDIE BOARD TRIM	ARCTIC WHITE
VINYL WINDOWS	WHITE

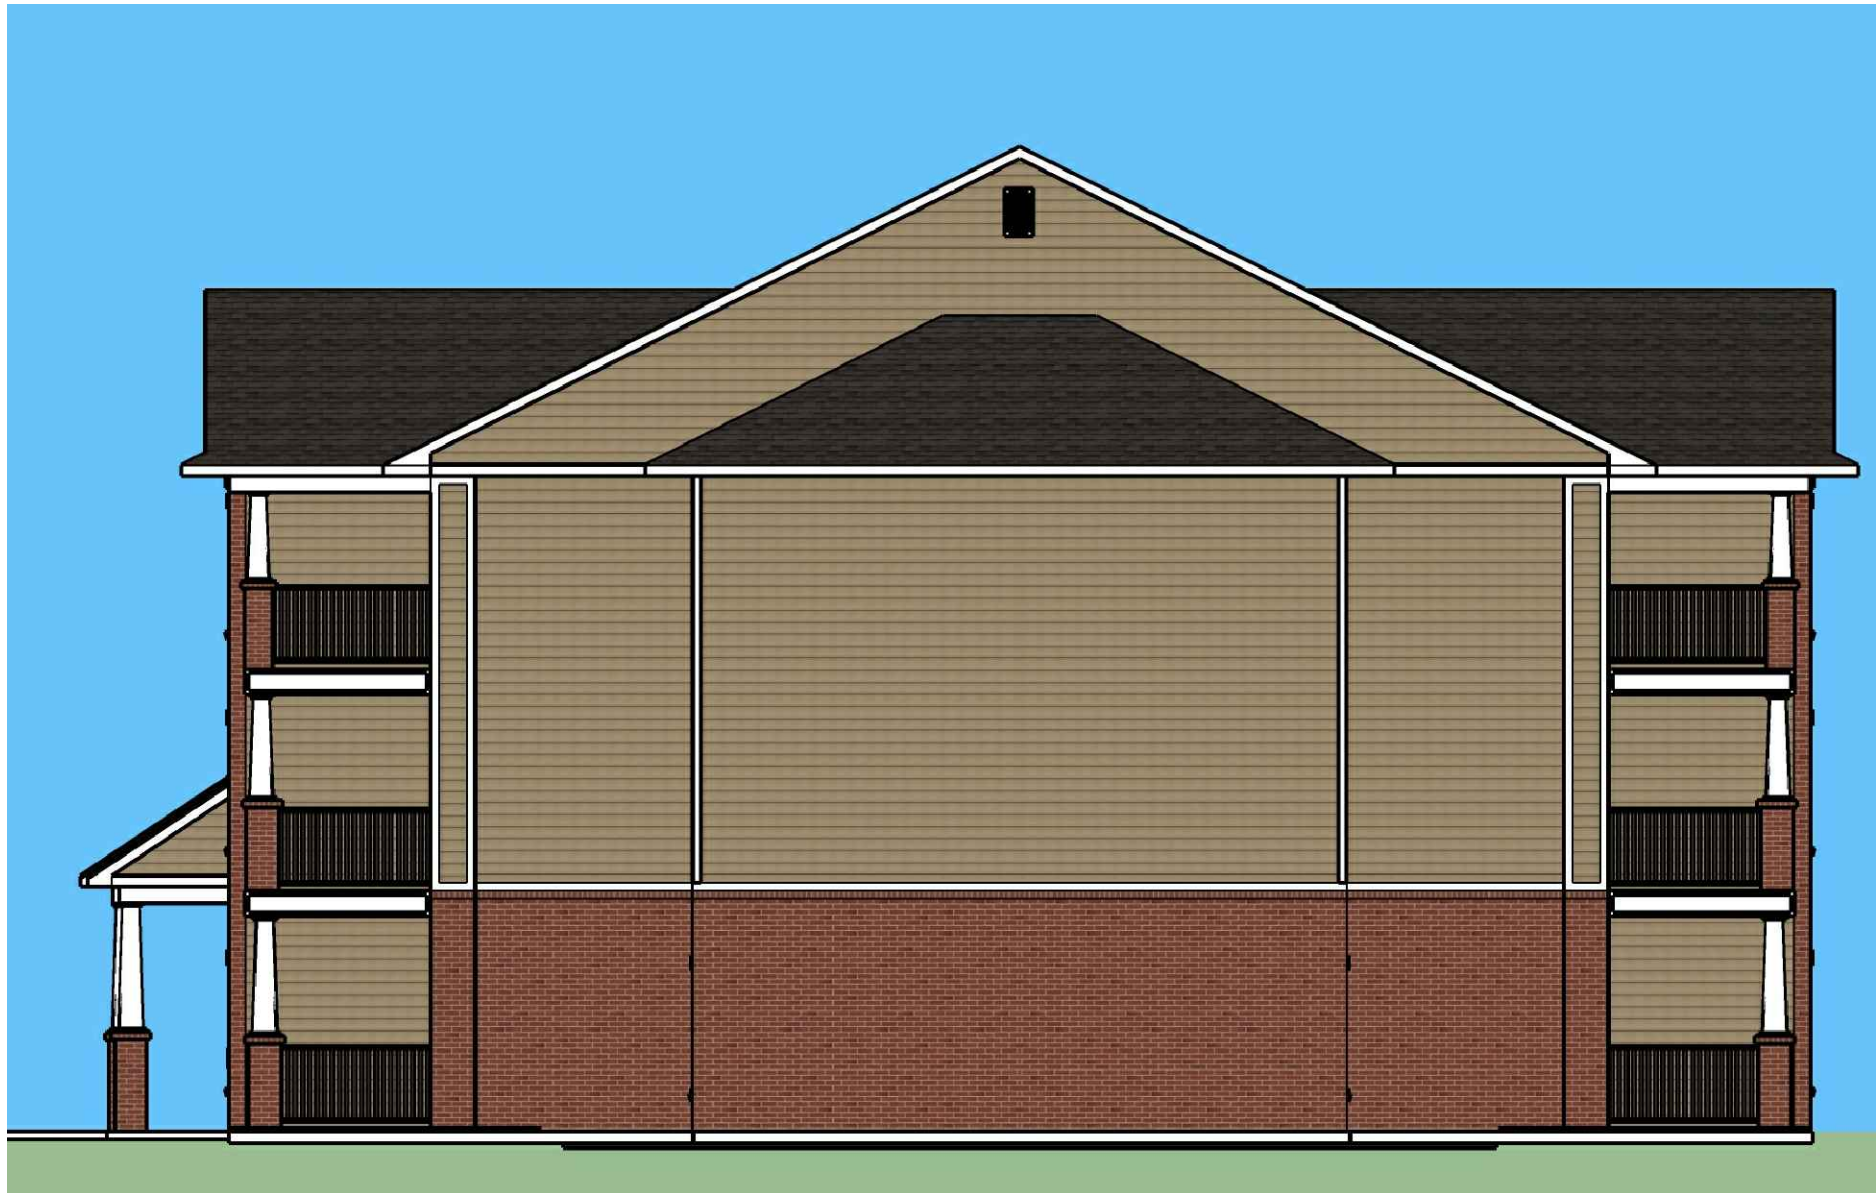

BUILDING "B" RIGHT SIDE ELEVATION


SCALE: 1/8" = 1'-0"

PRELIMINARY NOT FOR CONSTRUCTION, RECORDING PURPOSES OR IMPLEMENTATION

REVIEW SET



DOUGLAS STATION
LEE'S SUMMIT,
MISSOURI

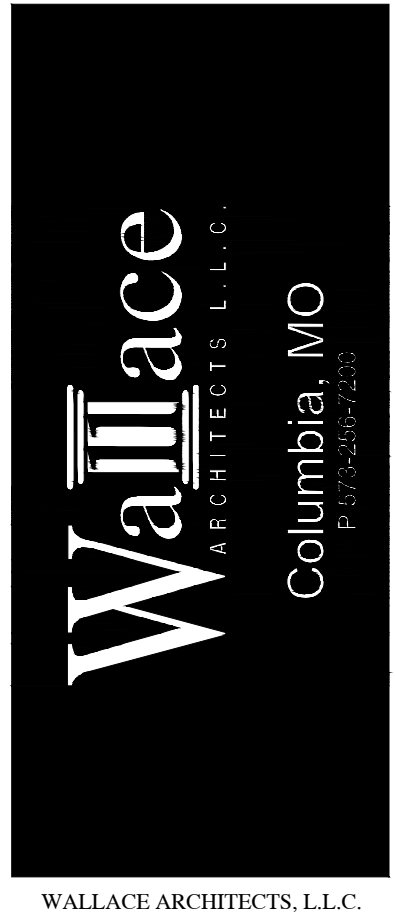

COPYRIGHT © 2021
1ST ISSUE

REVISIONS
△
△
△
△

SHEET NO.
A3.1

JOB NO.
4231

PRELIMINARY | NOT FOR CONSTRUCTION, RECORDING PURPOSES OR IMPLEMENTATION

PRELIMINARY NOT FOR CONSTRUCTION, RECORDING PURPOSES OR IMPLEMENTATION




BUILDING "C" FRONT ELEVATION

SCALE: 1/8" = 1'-0"



BUILDING "C" REAR ELEVATION


SCALE: 1/8" = 1'-0"

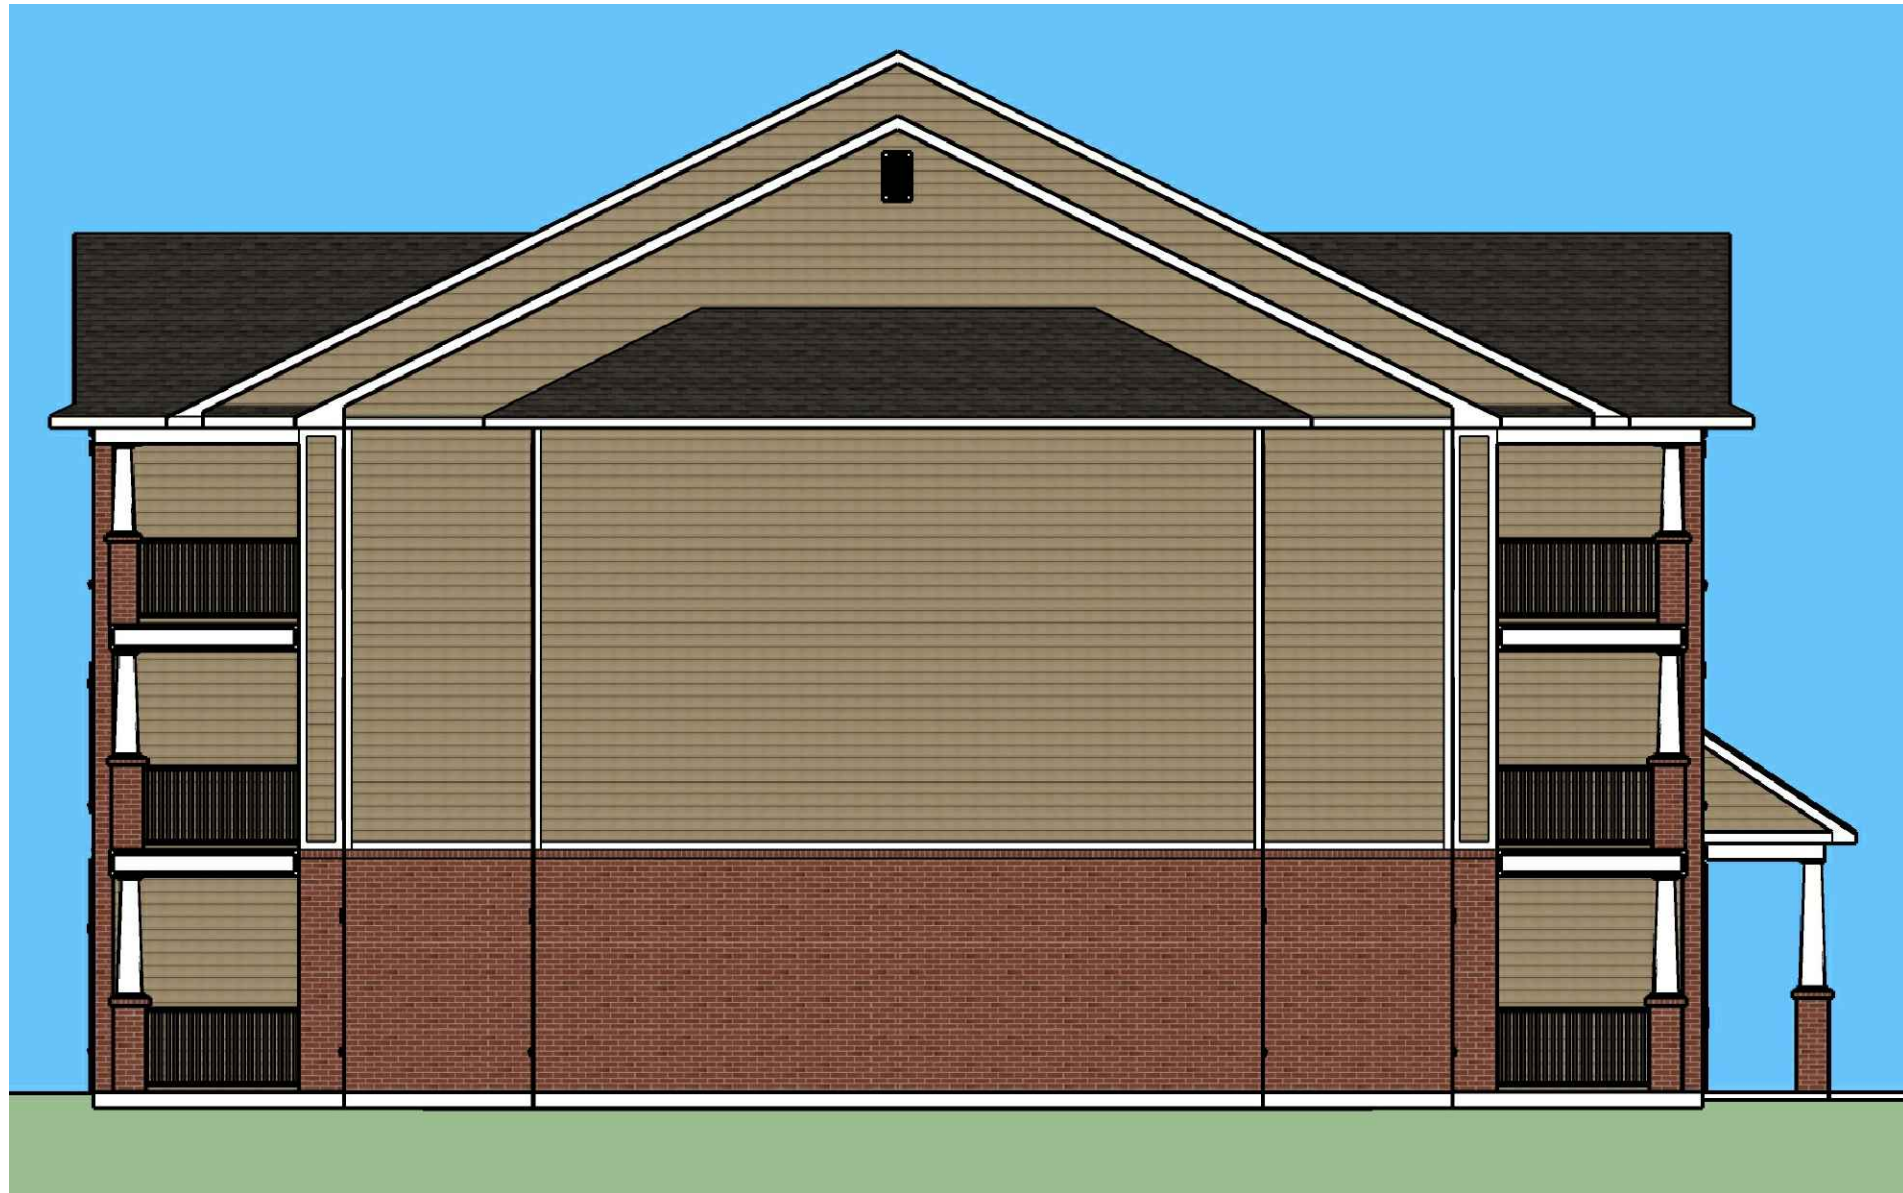

BUILDING "C" LEFT SIDE ELEVATION

SCALE: 1/8" = 1'-0"

MATERIAL LIST	
MATERIAL	COLOR
ARCHITECTURAL SHINGLES	RUSTIC BLACK
BRICK	BRIDLEWOOD
HARDIE BOARD SIDING	KHAKI BROWN
HARDIE BOARD TRIM	ARCTIC WHITE
VINYL WINDOWS	WHITE

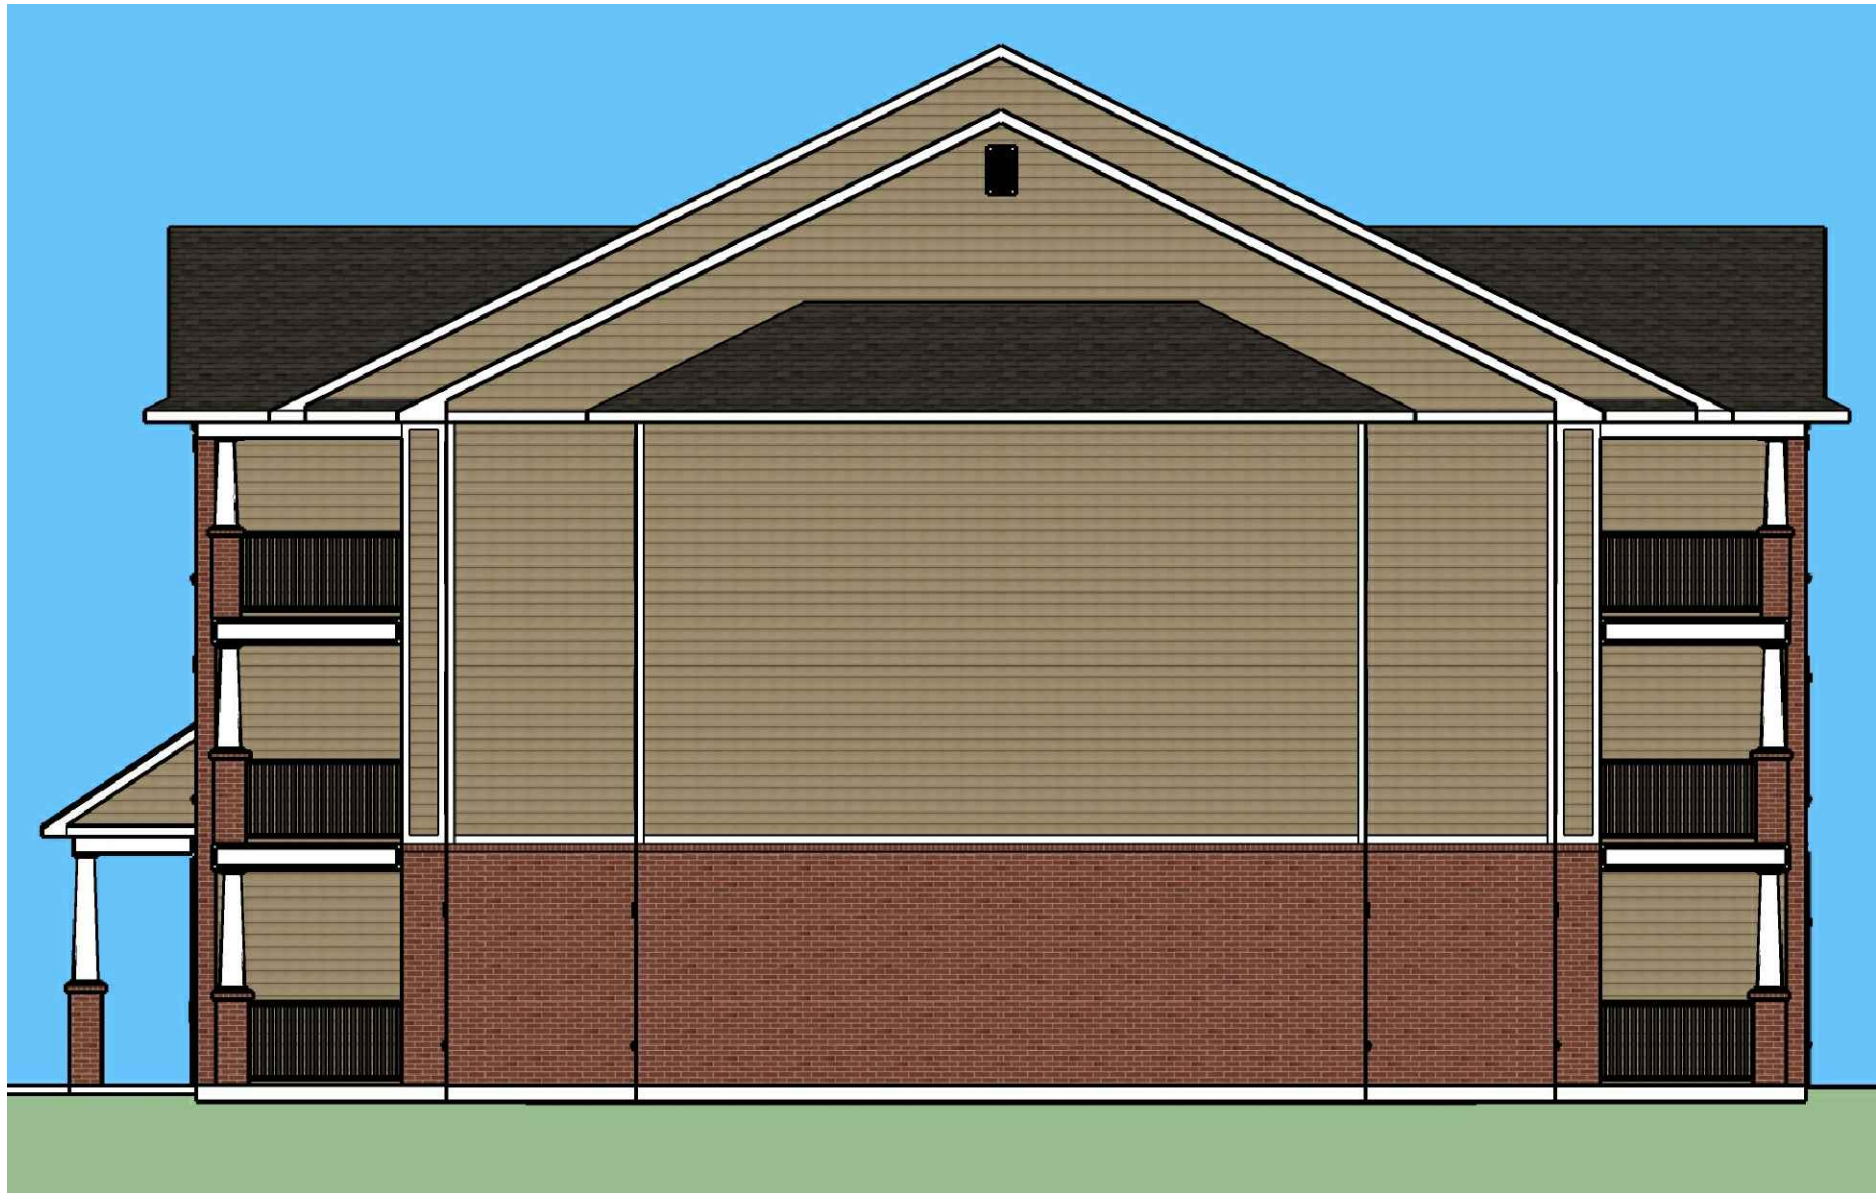

BUILDING "C" RIGHT SIDE ELEVATION

SCALE: 1/8" = 1'-0"

PRELIMINARY NOT FOR CONSTRUCTION, RECORDING PURPOSES OR IMPLEMENTATION

REVIEW SET



DOUGLAS STATION
LEE'S SUMMIT,
MISSOURI

Wallace
ARCHITECTS L.L.C.
Columbia, MO
P: 573-426-1235
F: 573-426-1236
WALLACE ARCHITECTS, L.L.C.

COPYRIGHT © 2021
1ST ISSUE

REVISIONS
△
△
△
△

SHEET NO.
A3.2

JOB NO.
4231

PRELIMINARY | NOT FOR CONSTRUCTION, RECORDING PURPOSES OR IMPLEMENTATION

PRELIMINARY NOT FOR CONSTRUCTION, RECORDING PURPOSES OR IMPLEMENTATION




BUILDING "D" FRONT ELEVATION

SCALE: 1/8" = 1'-0"



BUILDING "D" REAR ELEVATION


SCALE: 1/8" = 1'-0"

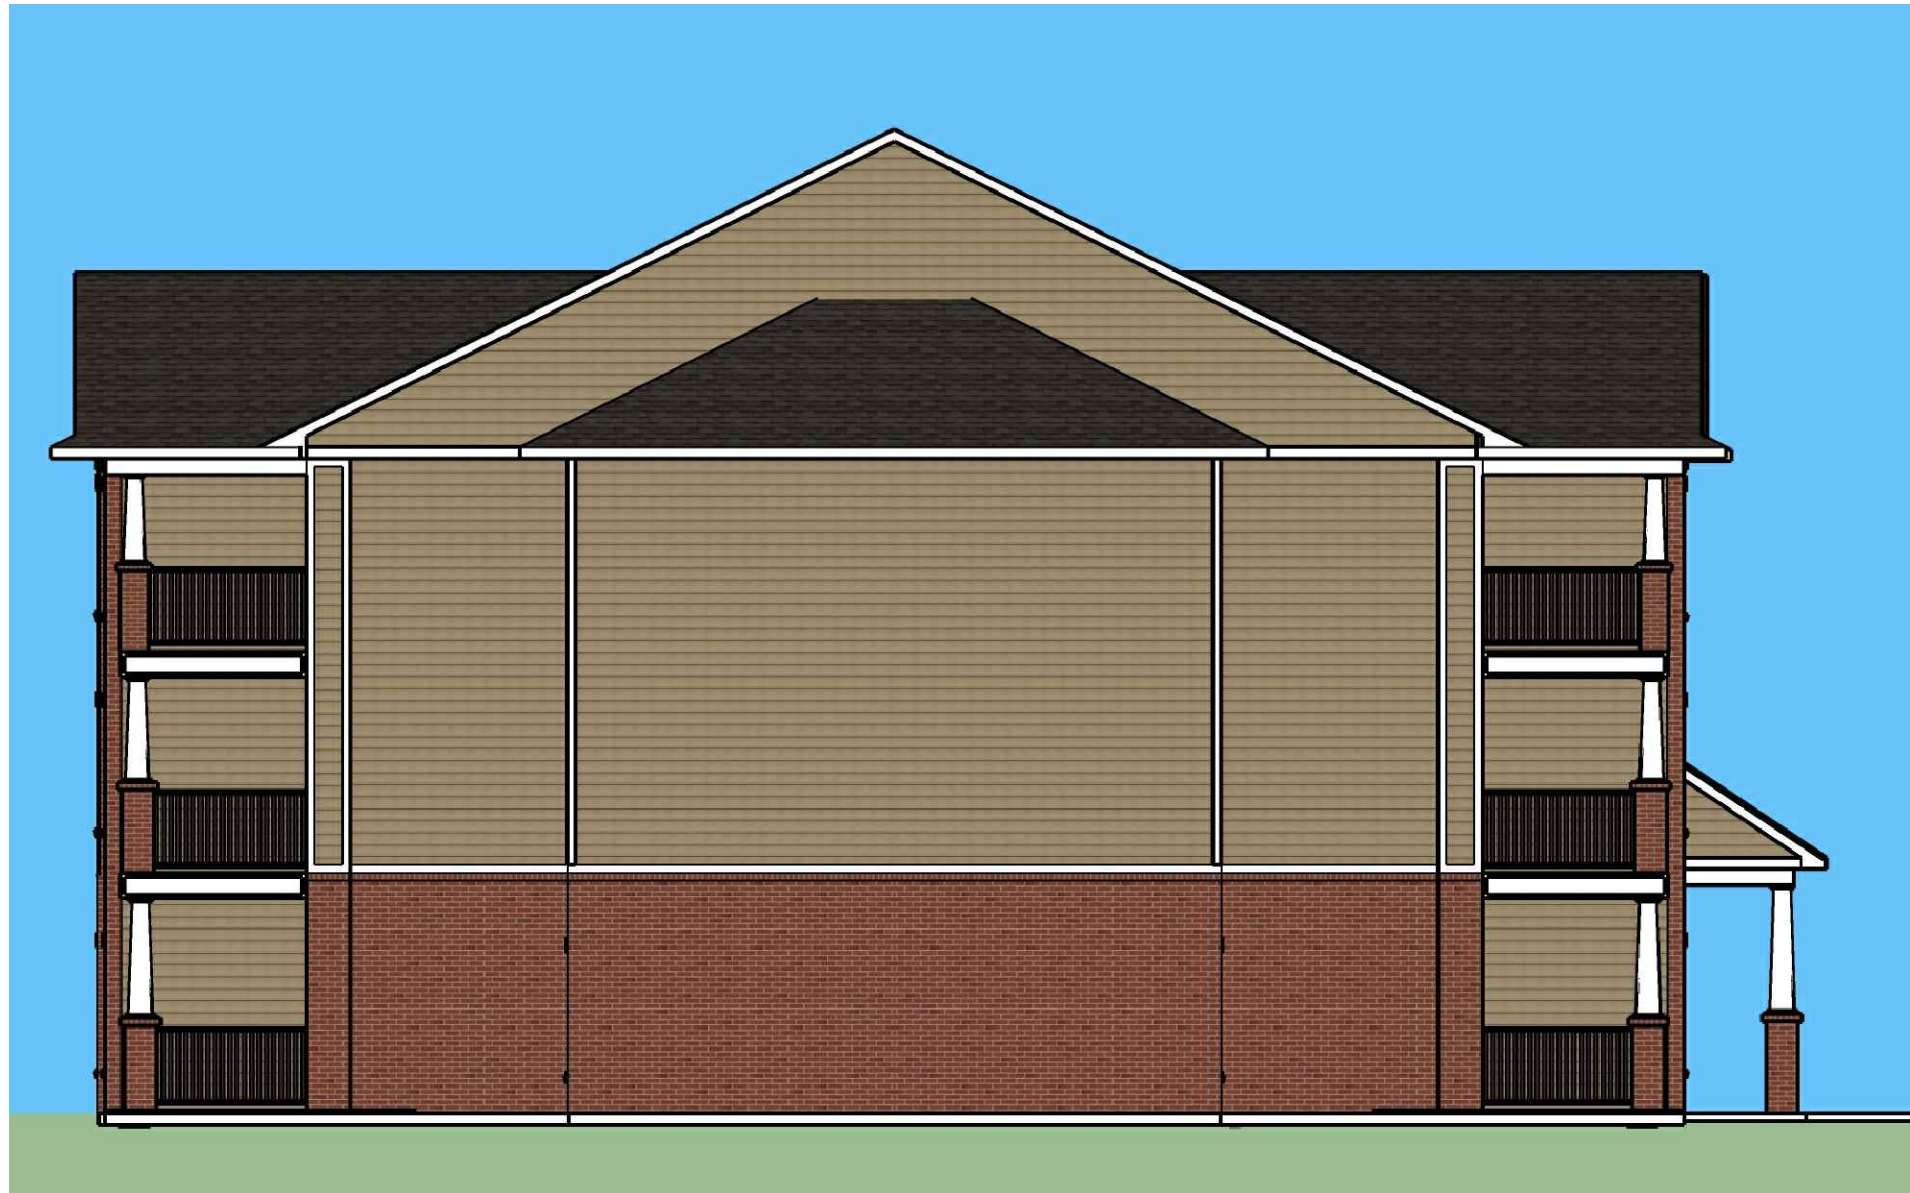

BUILDING "D" LEFT SIDE ELEVATION

SCALE: 1/8" = 1'-0"

MATERIAL LIST	
MATERIAL	COLOR
ARCHITECTURAL SHINGLES	RUSTIC BLACK
BRICK	BRIDLEWOOD
HARDIE BOARD SIDING	KHAKI BROWN
HARDIE BOARD TRIM	ARCTIC WHITE
VINYL WINDOWS	WHITE

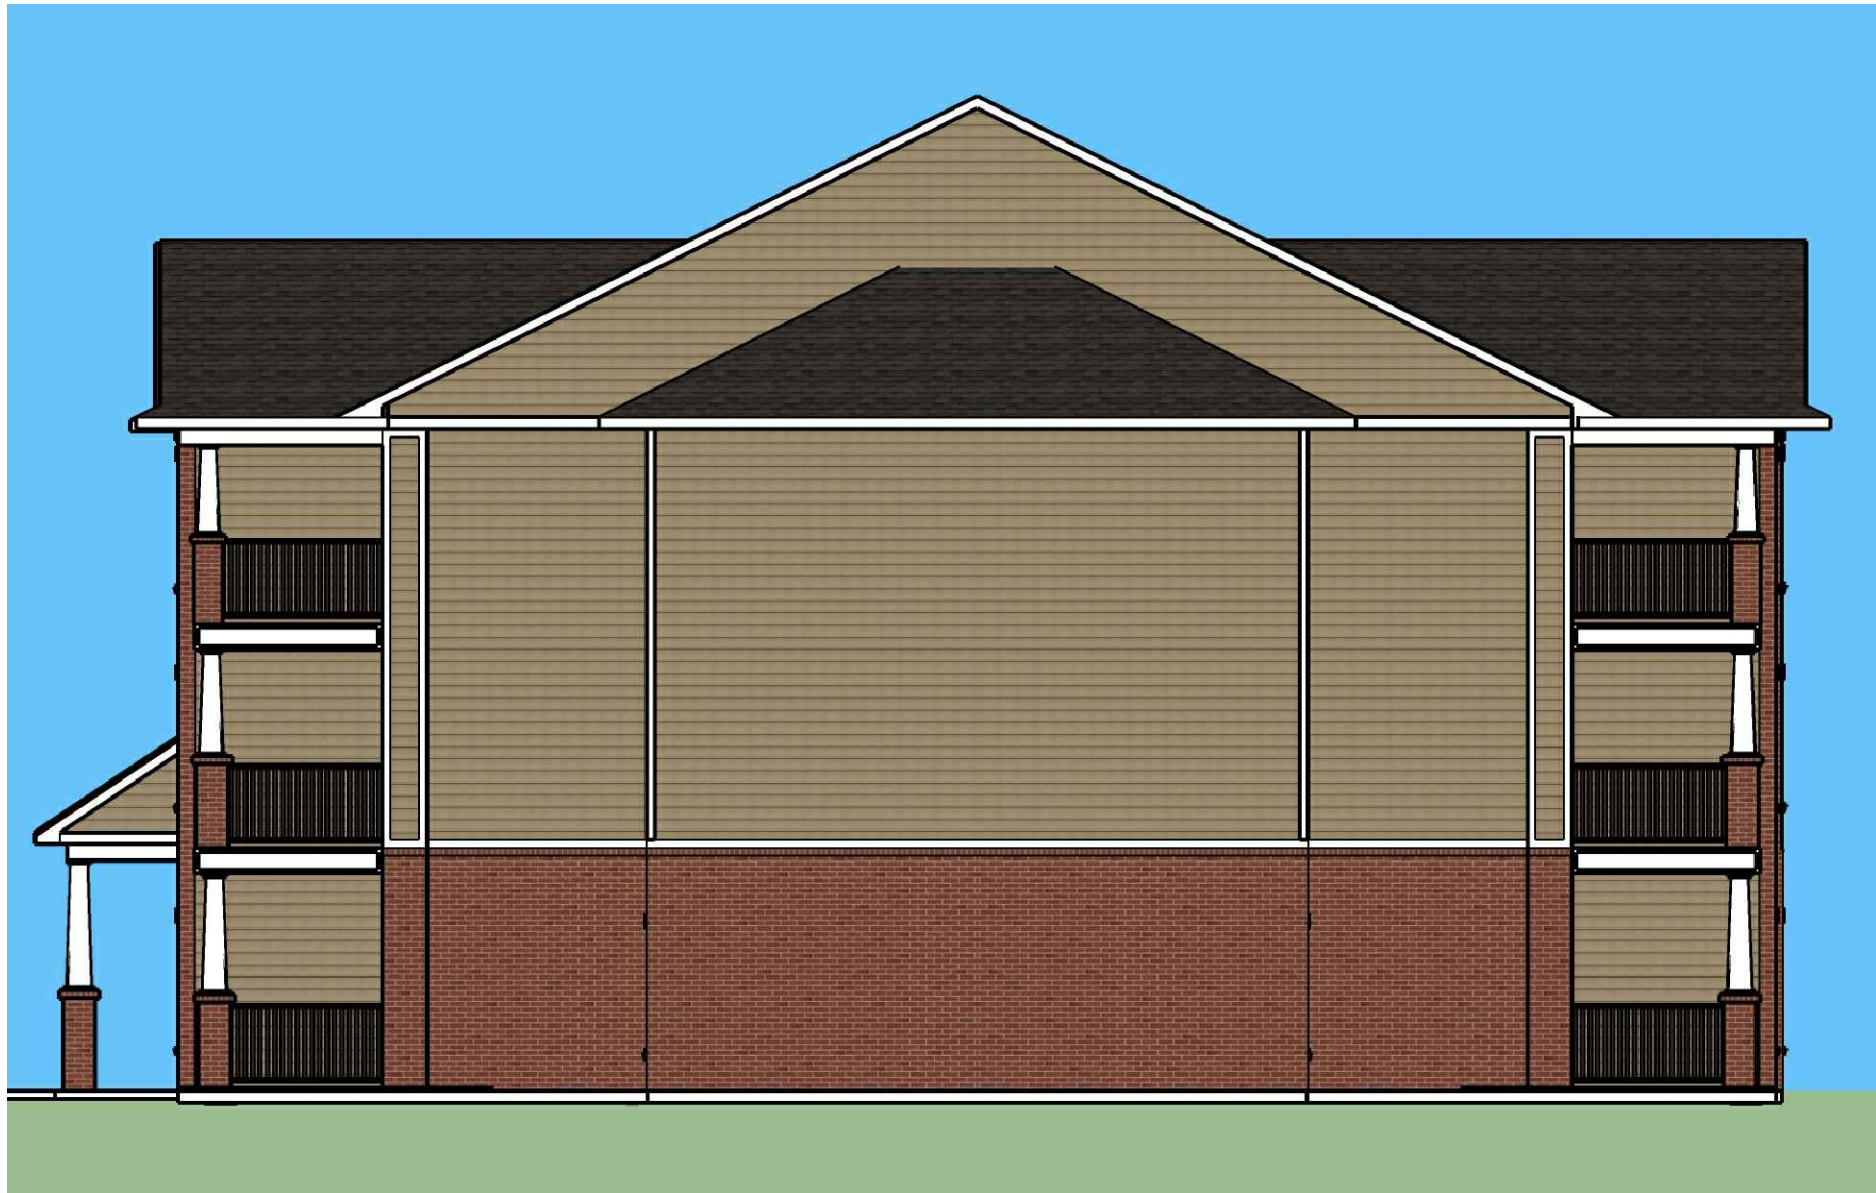

BUILDING "D" RIGHT SIDE ELEVATION

SCALE: 1/8" = 1'-0"

PRELIMINARY NOT FOR CONSTRUCTION, RECORDING PURPOSES OR IMPLEMENTATION

REVIEW SET



DOUGLAS STATION
LEE'S SUMMIT,
MISSOURI

Wallace
ARCHITECTS, L.L.C.
Columbia, MO
P: 573-426-1235

WALLACE ARCHITECTS, L.L.C.

COPYRIGHT © 2021
1ST ISSUE

REVISIONS

△
△
△
△


SHEET NO.

A3.3

JOB NO.
4231



MATERIAL LIST	
MATERIAL	COLOR
ARCHITECTURAL SHINGLES	RUSTIC BLACK
BRICK	BRIDLEWOOD
HARDIE BOARD SIDING	EVENING BLUE
HARDIE BOARD TRIM	ARCTIC WHITE
VINYL WINDOWS	WHITE

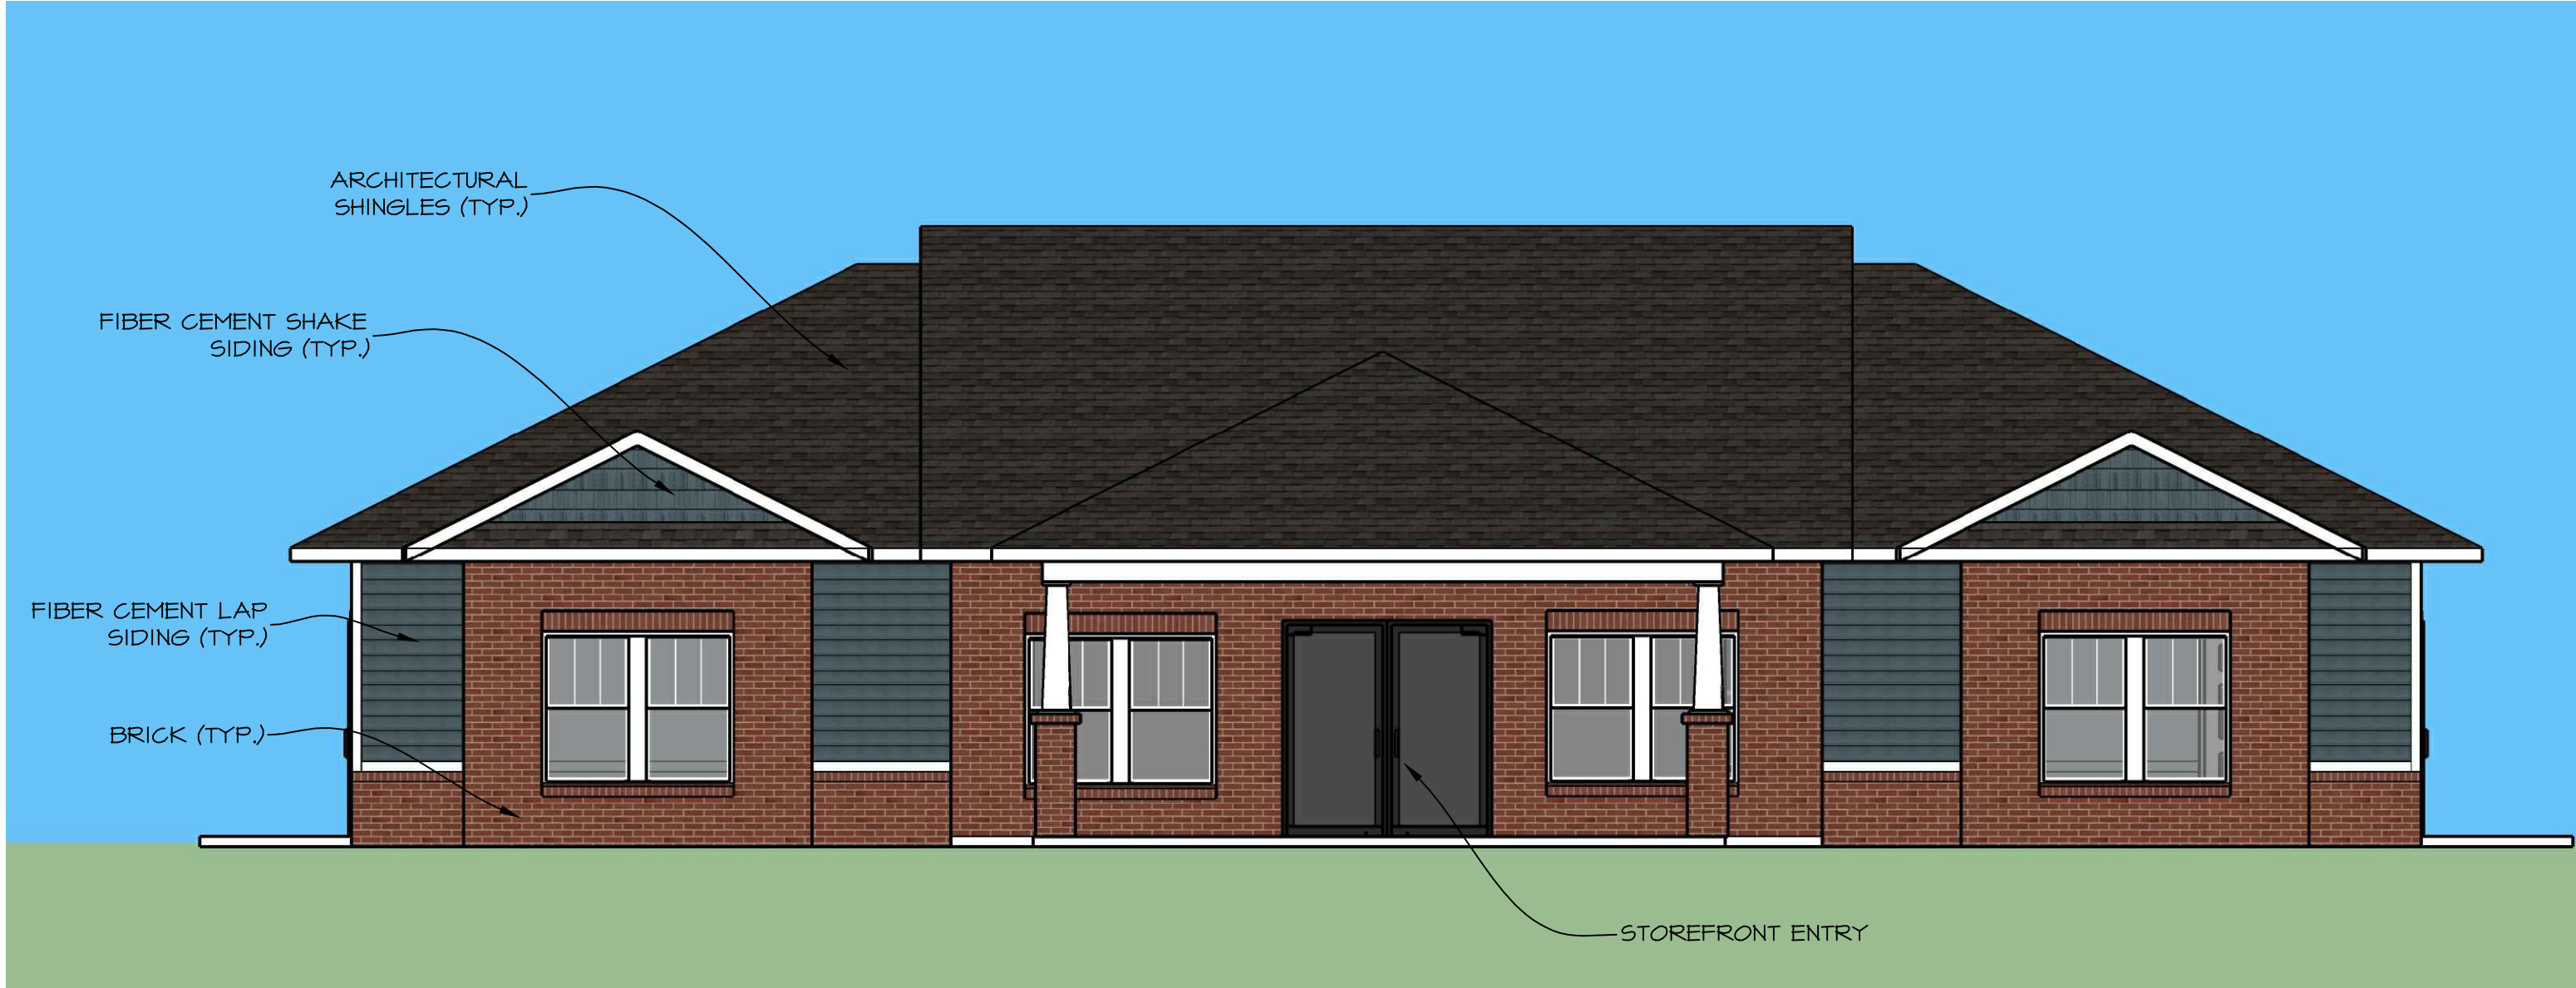

COMMUNITY BUILDING FRONT ELEVATION
SCALE: 3/16" = 1'-0"



COMMUNITY BUILDING RIGHT SIDE ELEVATION
SCALE: 3/16" = 1'-0"



COMMUNITY BUILDING LEFT SIDE ELEVATION
SCALE: 3/16" = 1'-0"



COMMUNITY BUILDING REAR ELEVATION
SCALE: 3/16" = 1'-0"

Wallace
ARCHITECTS L.L.C.
Columbia, MO
P 573-426-1235

WALLACE ARCHITECTS, L.L.C.

COPYRIGHT © 2021
1ST ISSUE

REVISIONS

△

△

△

△

SHEET NO.

A3.0CB

JOB NO.

4231