



FRONT ELEVATION
SCALE 1/4"=1'-0"

SEALED FOR STRUCTURAL
REVIEW

Signature
BUILDERS
— KC, LLC —

Signature Builders KC, LLC
2751 NE Douglas St. - Suite R
Lee's Summit, Missouri 64064
Phone: (816) 215-0891

Website:
www.sb-kc.net

The Hardin Residence

CAD Construction Documents
Voice / Text : 913.638.3241
mgspencer@sbcglobal.net

Residential AutoCAD Drafting
and Design Services

No.	Description	Date

DESIGN
DEVELOPMENT

Project Number 2021.04


Date 2021 Mar 25

Drawn By CCD


Checked By SBKC

A 101

Scale 1/4" = 1'-0"

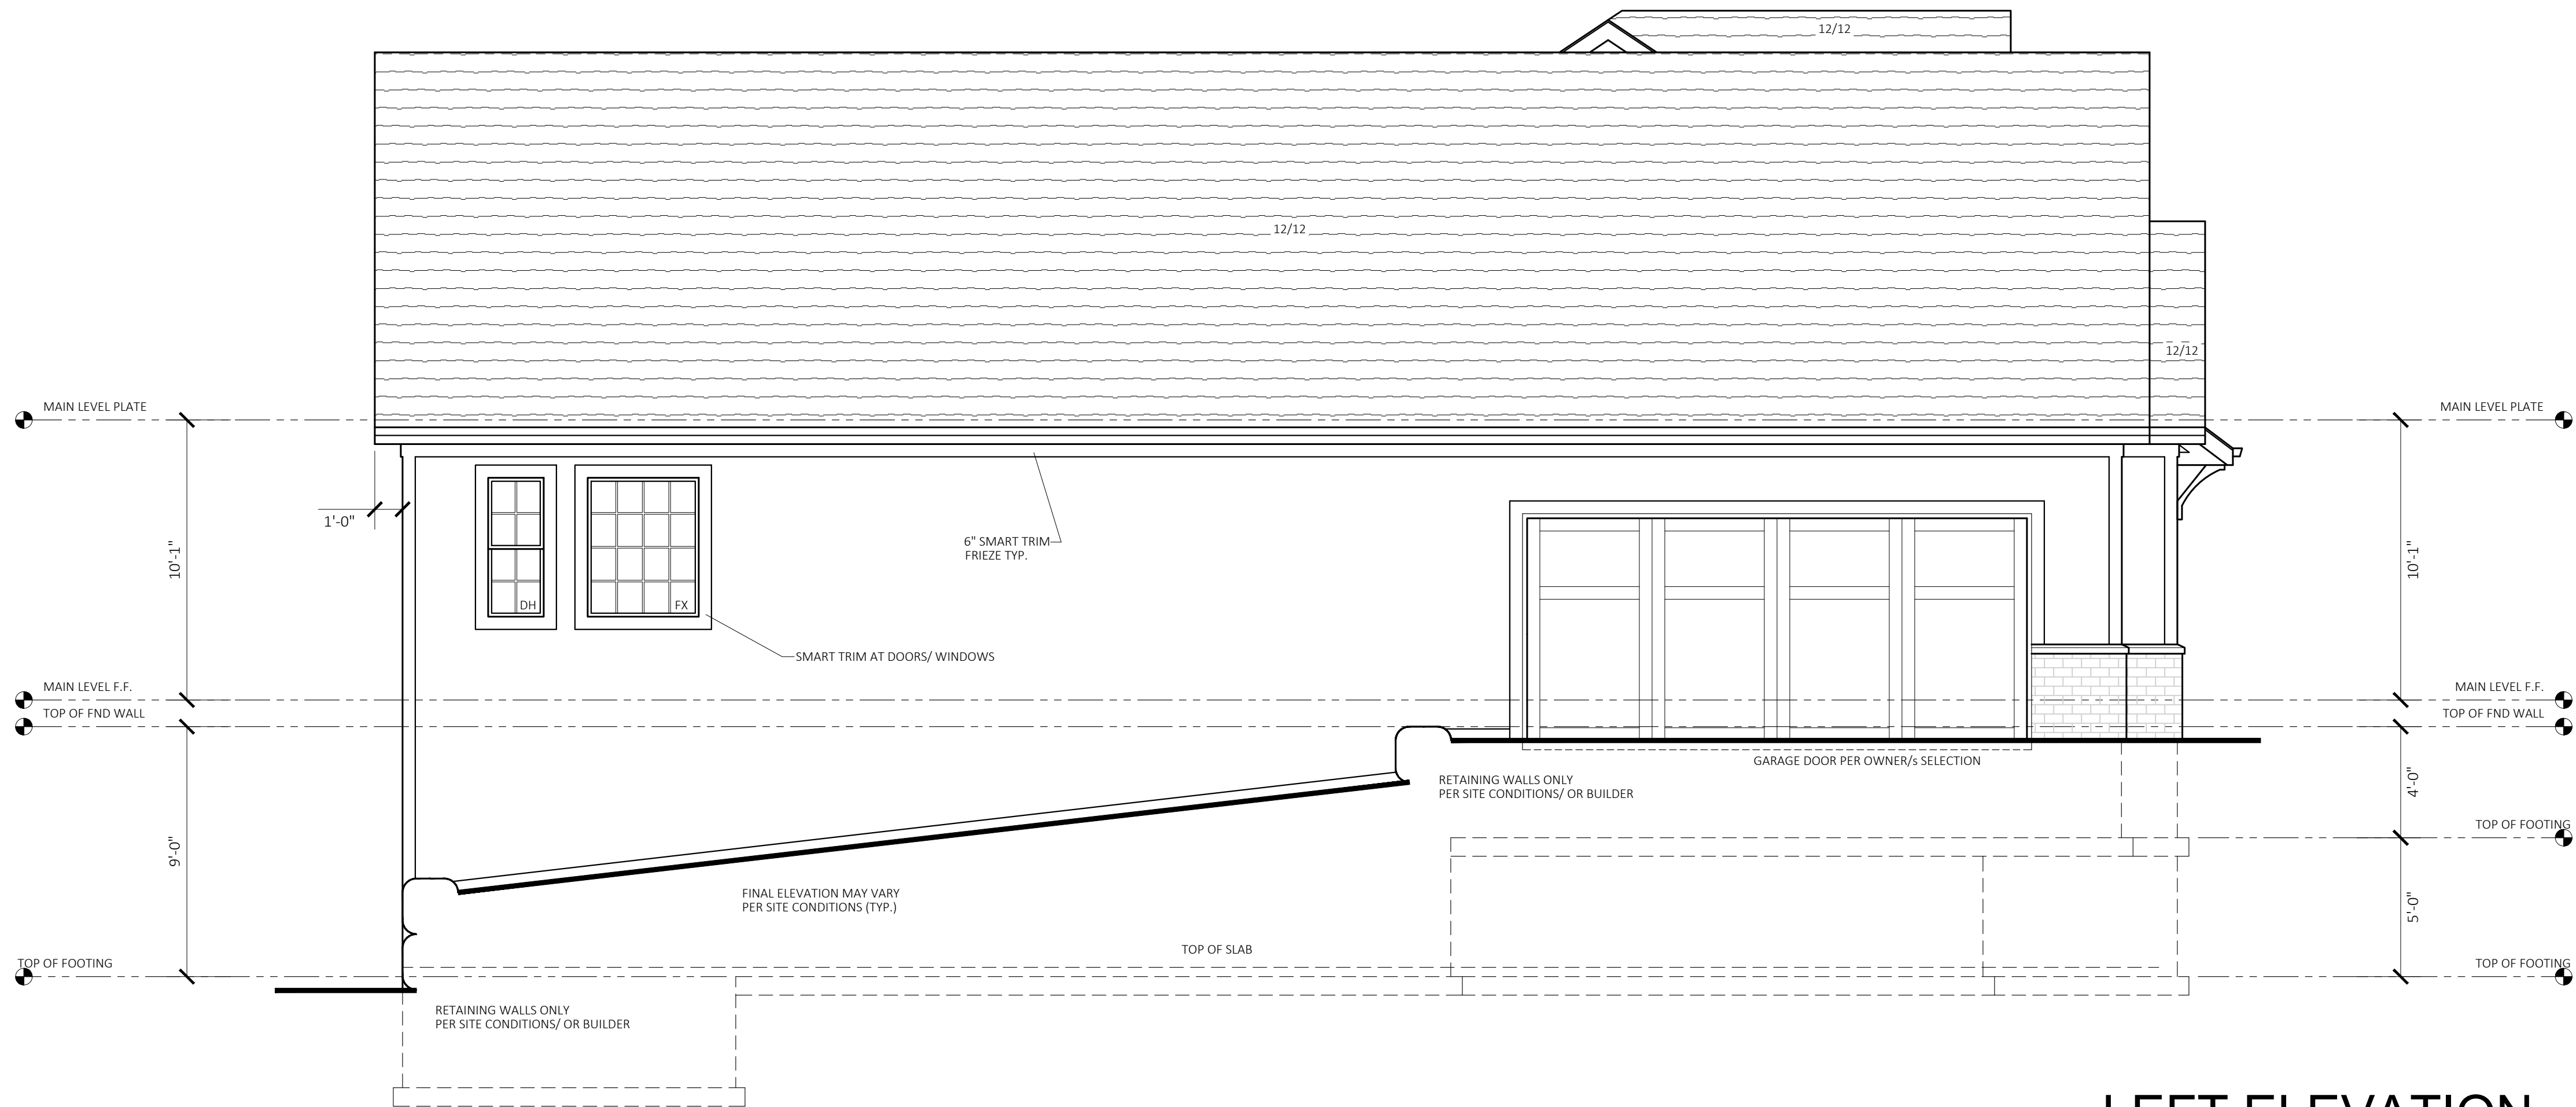

LEFT ELEVATION
SCALE 1/4"=1'-0"

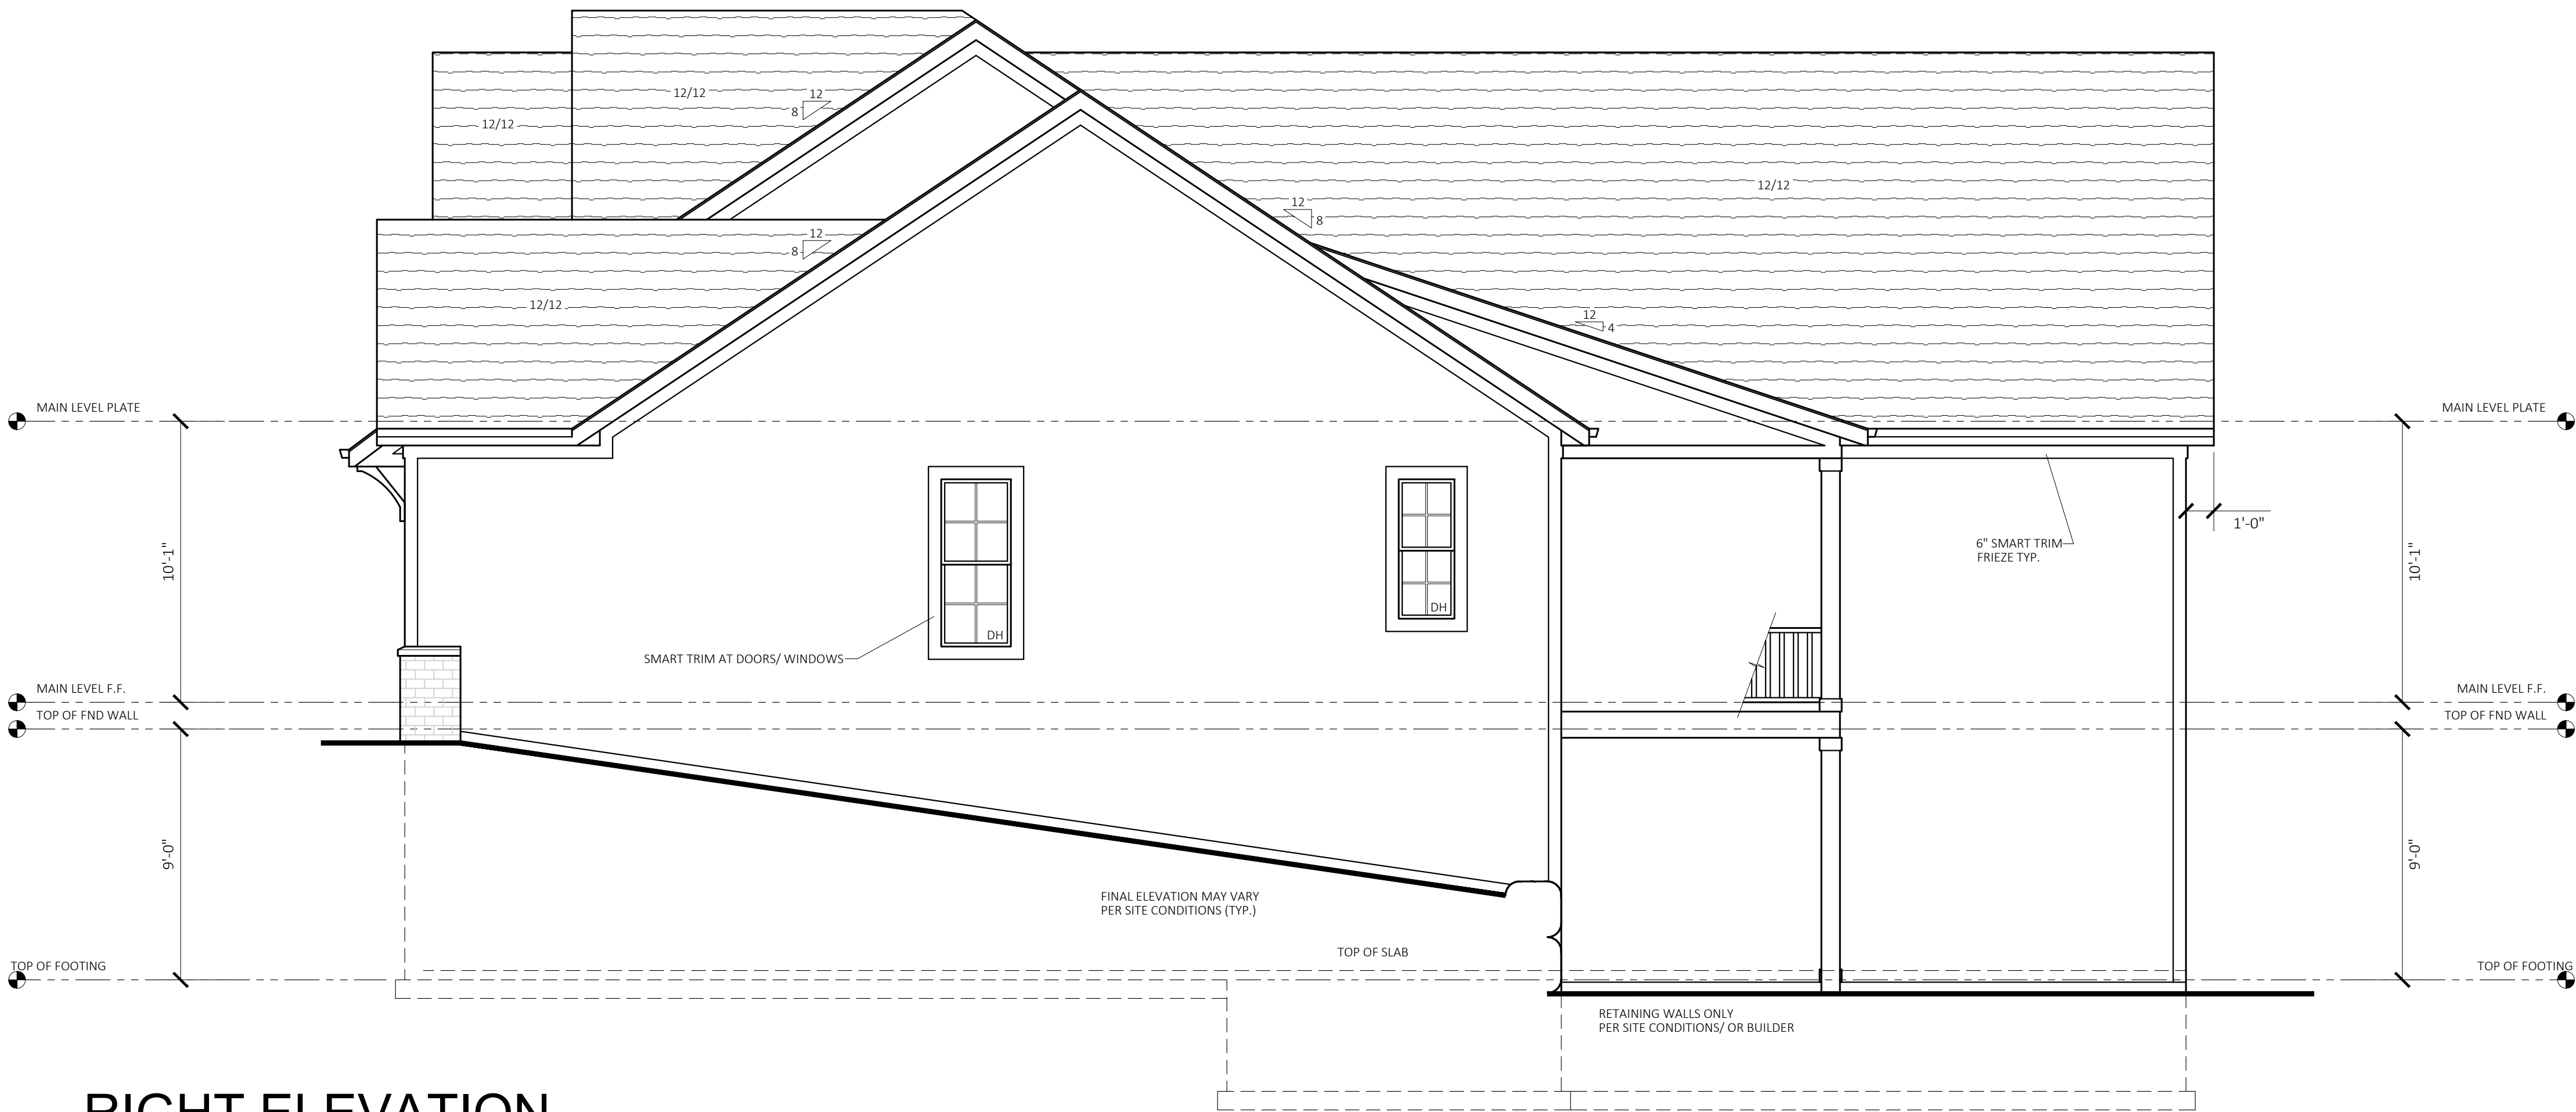

RIGHT ELEVATION
SCALE 1/4"=1'-0"

SEALED FOR STRUCTURAL
REVIEW

Signature
BUILDERS
— KC, LLC —

Signature Builders KC, LLC
2751 NE Douglas St. - Suite R
Lee's Summit, Missouri 64064
Phone: (816) 215-0891
Website:
www.sb-kc.net

The Hardin Residence

CAD Construction Documents
Voice / Text : 913.638.3241
mgspencer@sbcglobal.net
Residential AutoCAD Drafting
and Design Services

No.	Description	Date

DESIGN DEVELOPMENT		
Project Number	2021.04	
Date	2021 Mar 25	
Drawn By	CCD	
Checked By	SBKC	

A 102		
Scale	1/4" = 1'-0"	



REAR ELEVATION

SCALE 1/4"=1'-0"

SEALED FOR STRUCTURAL
REVIEW

Signature
BUILDERS
— KC, LLC —

Signature Builders KC, LLC
2751 NE Douglas St. - Suite R
Lee's Summit, Missouri 64064
Phone: (816) 215-0891

Website:
www.sb-kc.net

The Hardin Residence

CAD Construction Documents
Voice / Text : 913.638.3241
mgspencer@sbcglobal.net

Residential AutoCAD Drafting
and Design Services

No.	Description	Date

DESIGN DEVELOPMENT

Project Number 2021.04


Date 2021 Mar 25

Drawn By CCD

Checked By SBKC

A 103

Scale 1/4" = 1'-0"

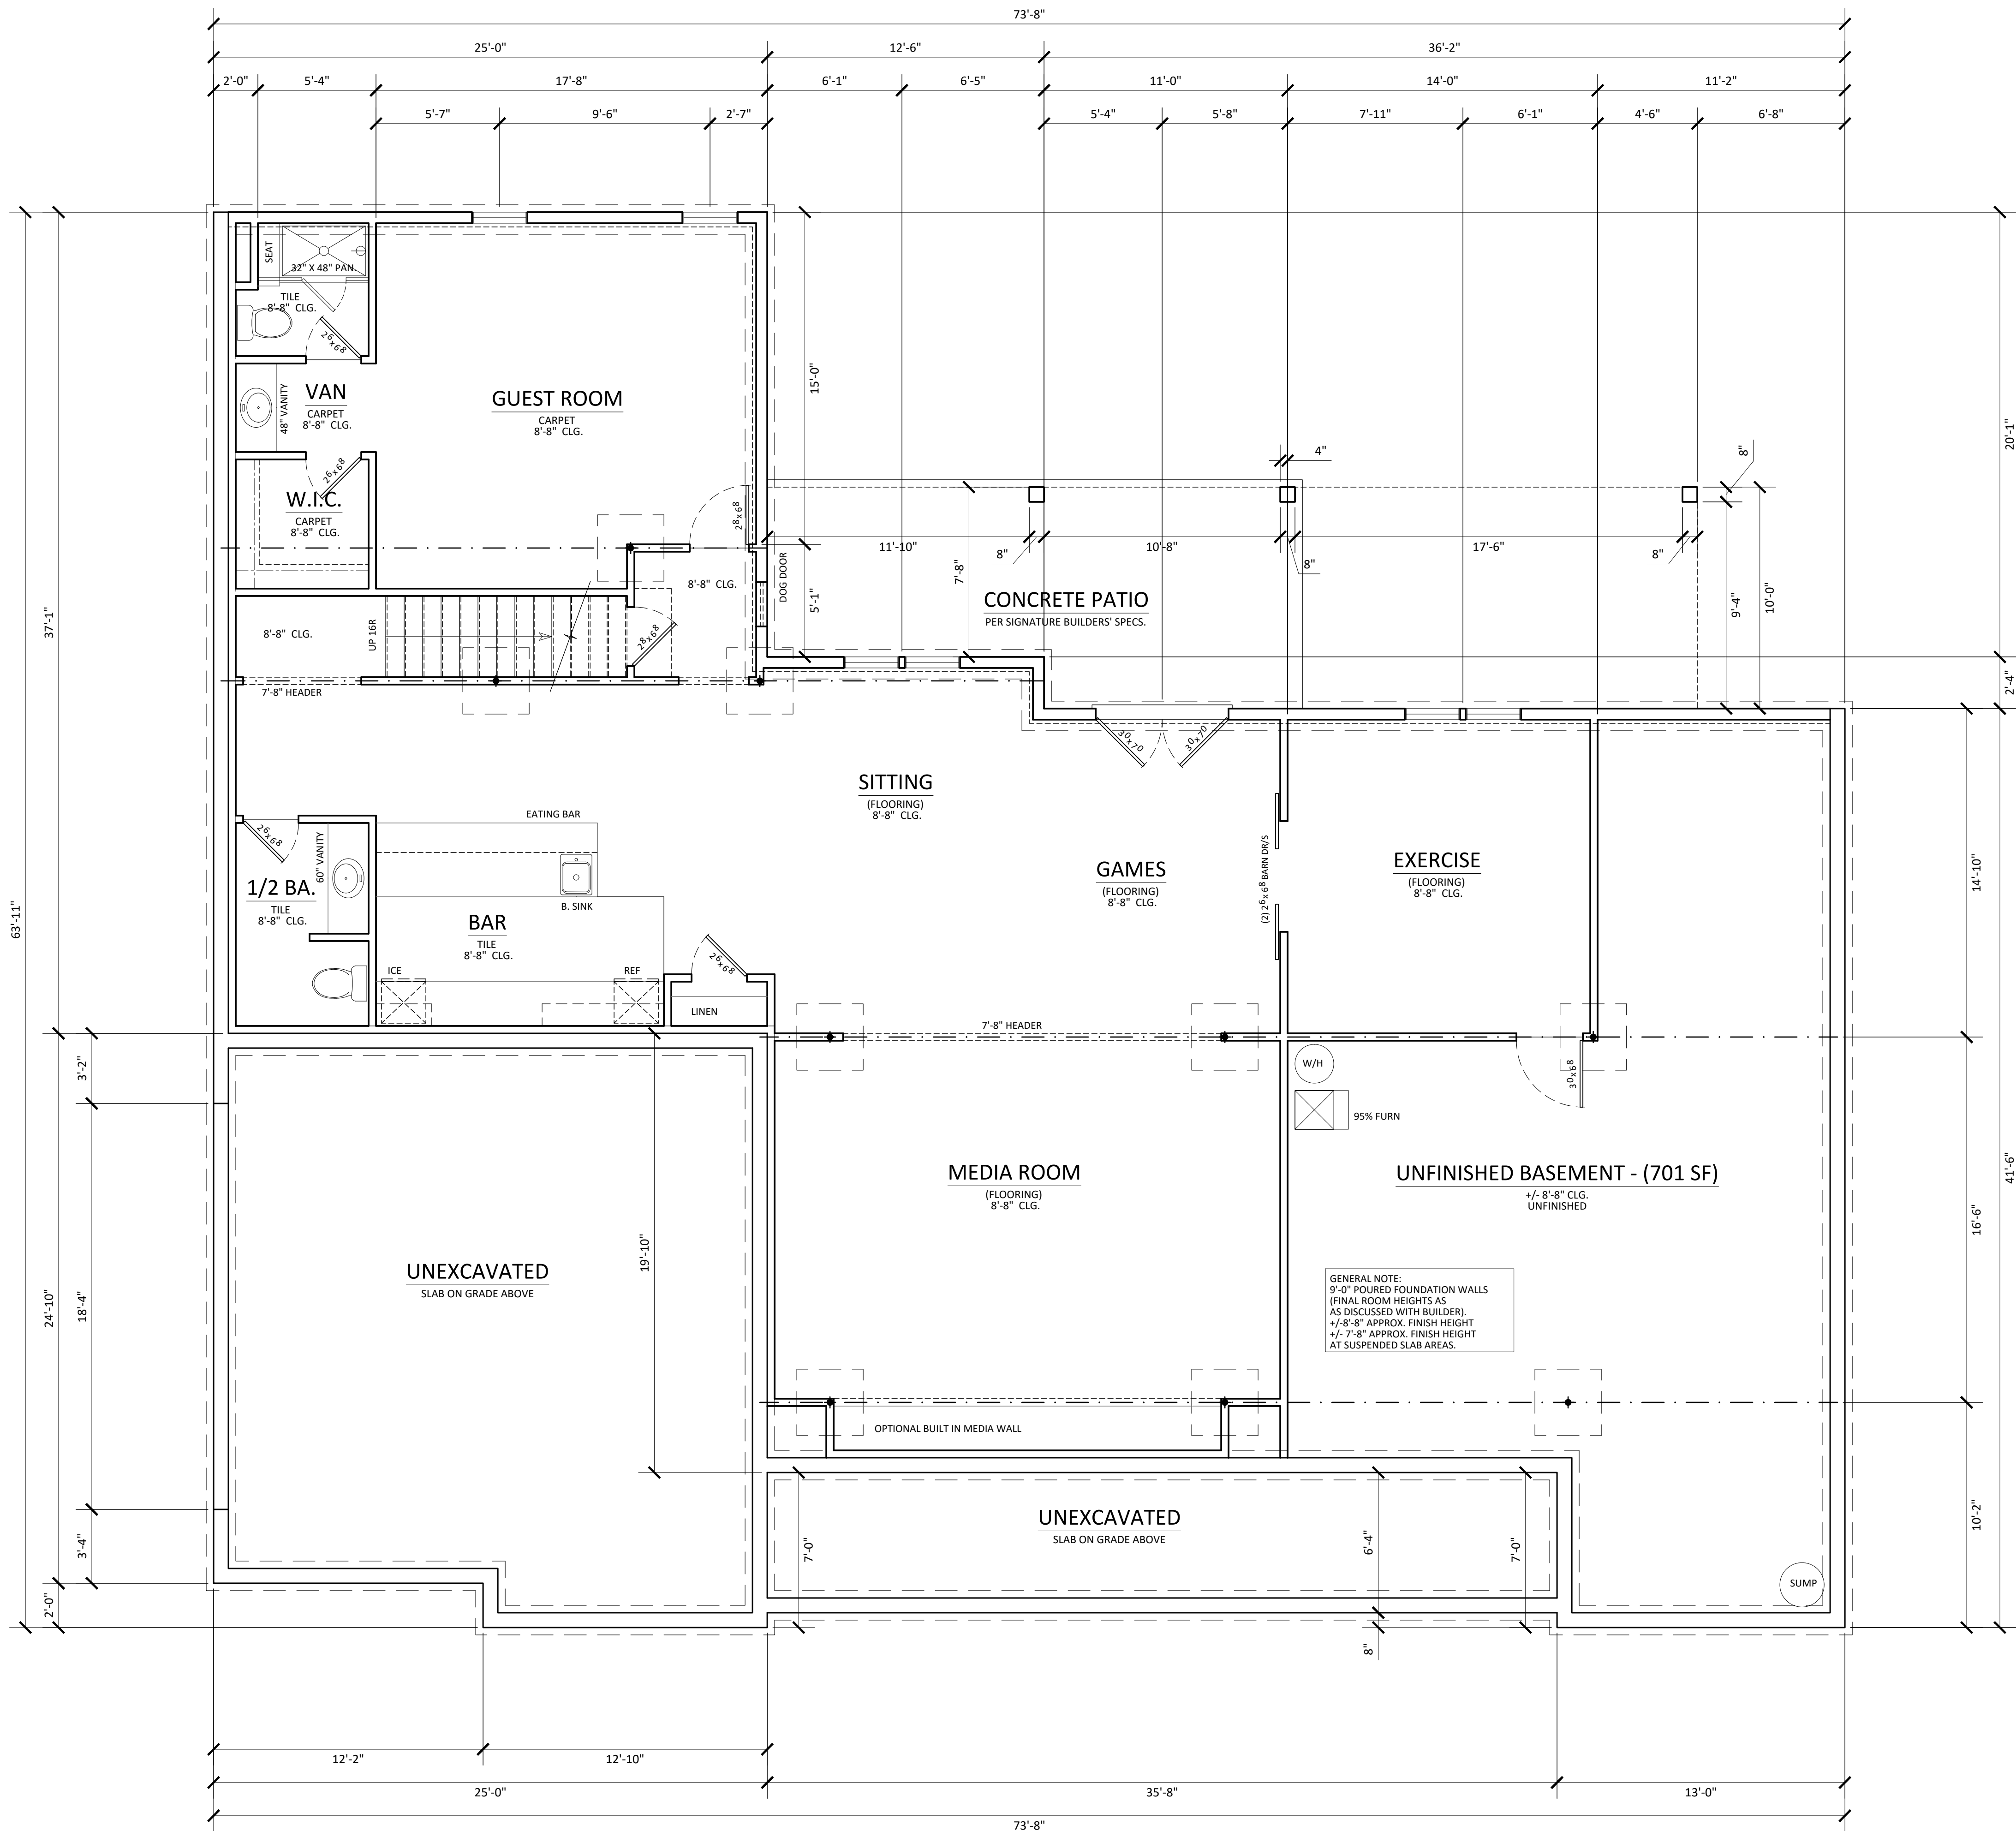

LOWER LEVEL FOUNDATION PLAN - (1,944 SF FINISHED)
SCALE 1/4"=1'-0"

SEALED FOR STRUCTURAL
REVIEW



Signature Builders KC, LLC
2751 NE Douglas St. - Suite R
Lee's Summit, Missouri 64064
Phone: (816) 215-0891

Website:
www.sb-kc.net

The Hardin Residence

CAD Construction Documents
Voice / Text : 913.638.3241
mgspencer@sbcglobal.net

Residential AutoCAD Drafting
and Design Services

No.	Description	Date

DESIGN DEVELOPMENT

Project Number 2021.04


Date 2021 Mar 25

Drawn By CCD

Checked By SBKC

A 104

Scale 1/4" = 1'-0"

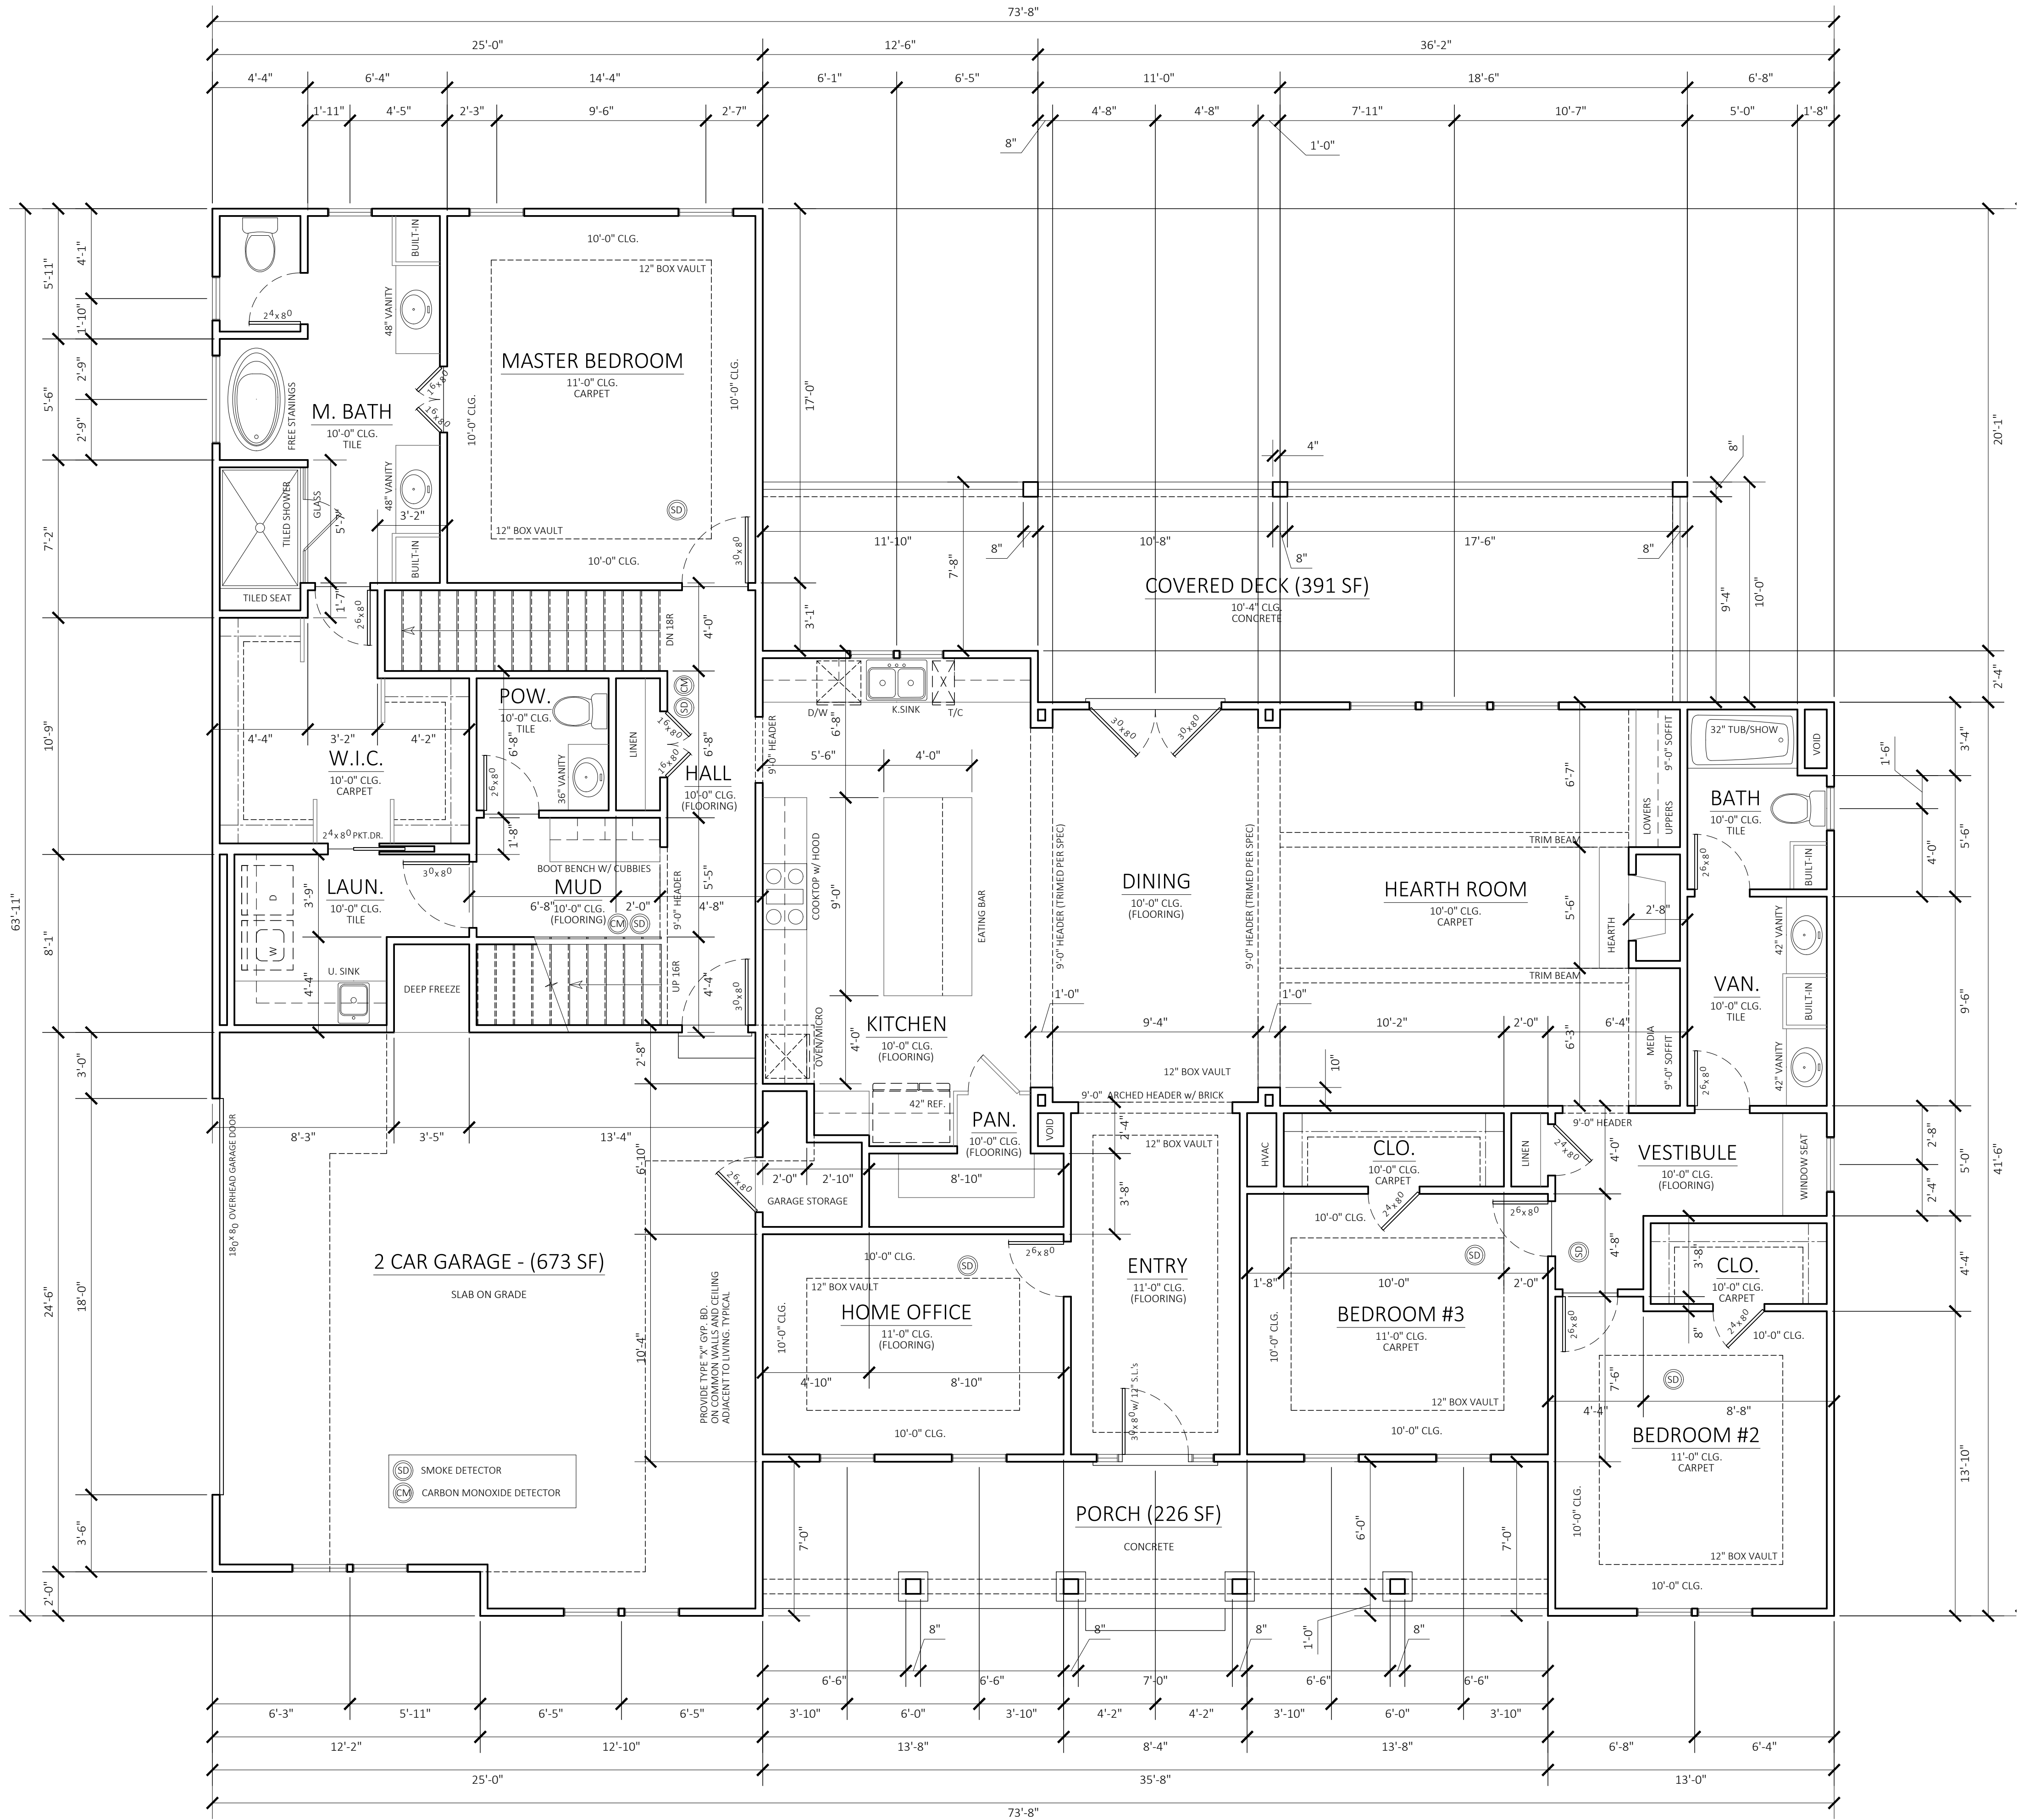

MAIN LEVEL - (2,694 FINISHED SF)
SCALE 1/4"=1'-0"

SEALED FOR STRUCTURAL
REVIEW

Signature
BUILDERS
KC, LLC

Signature Builders KC, LLC
2751 NE Douglas St. - Suite R
Lee's Summit, Missouri 64064
Phone: (816) 215-0891

Website:
www.sb-kc.net


The Hardin Residence

CAD Construction Documents
Voice / Text : 913.638.3241
mgspencer@sbcglobal.net

Residential AutoCAD Drafting
and Design Services

No.	Description	Date

DESIGN DEVELOPMENT	
Project Number	2021.04
Date	2021 Mar 25
Drawn By	CCD
Checked By	SBKC
A 105	
Scale	1/4" = 1'-0"

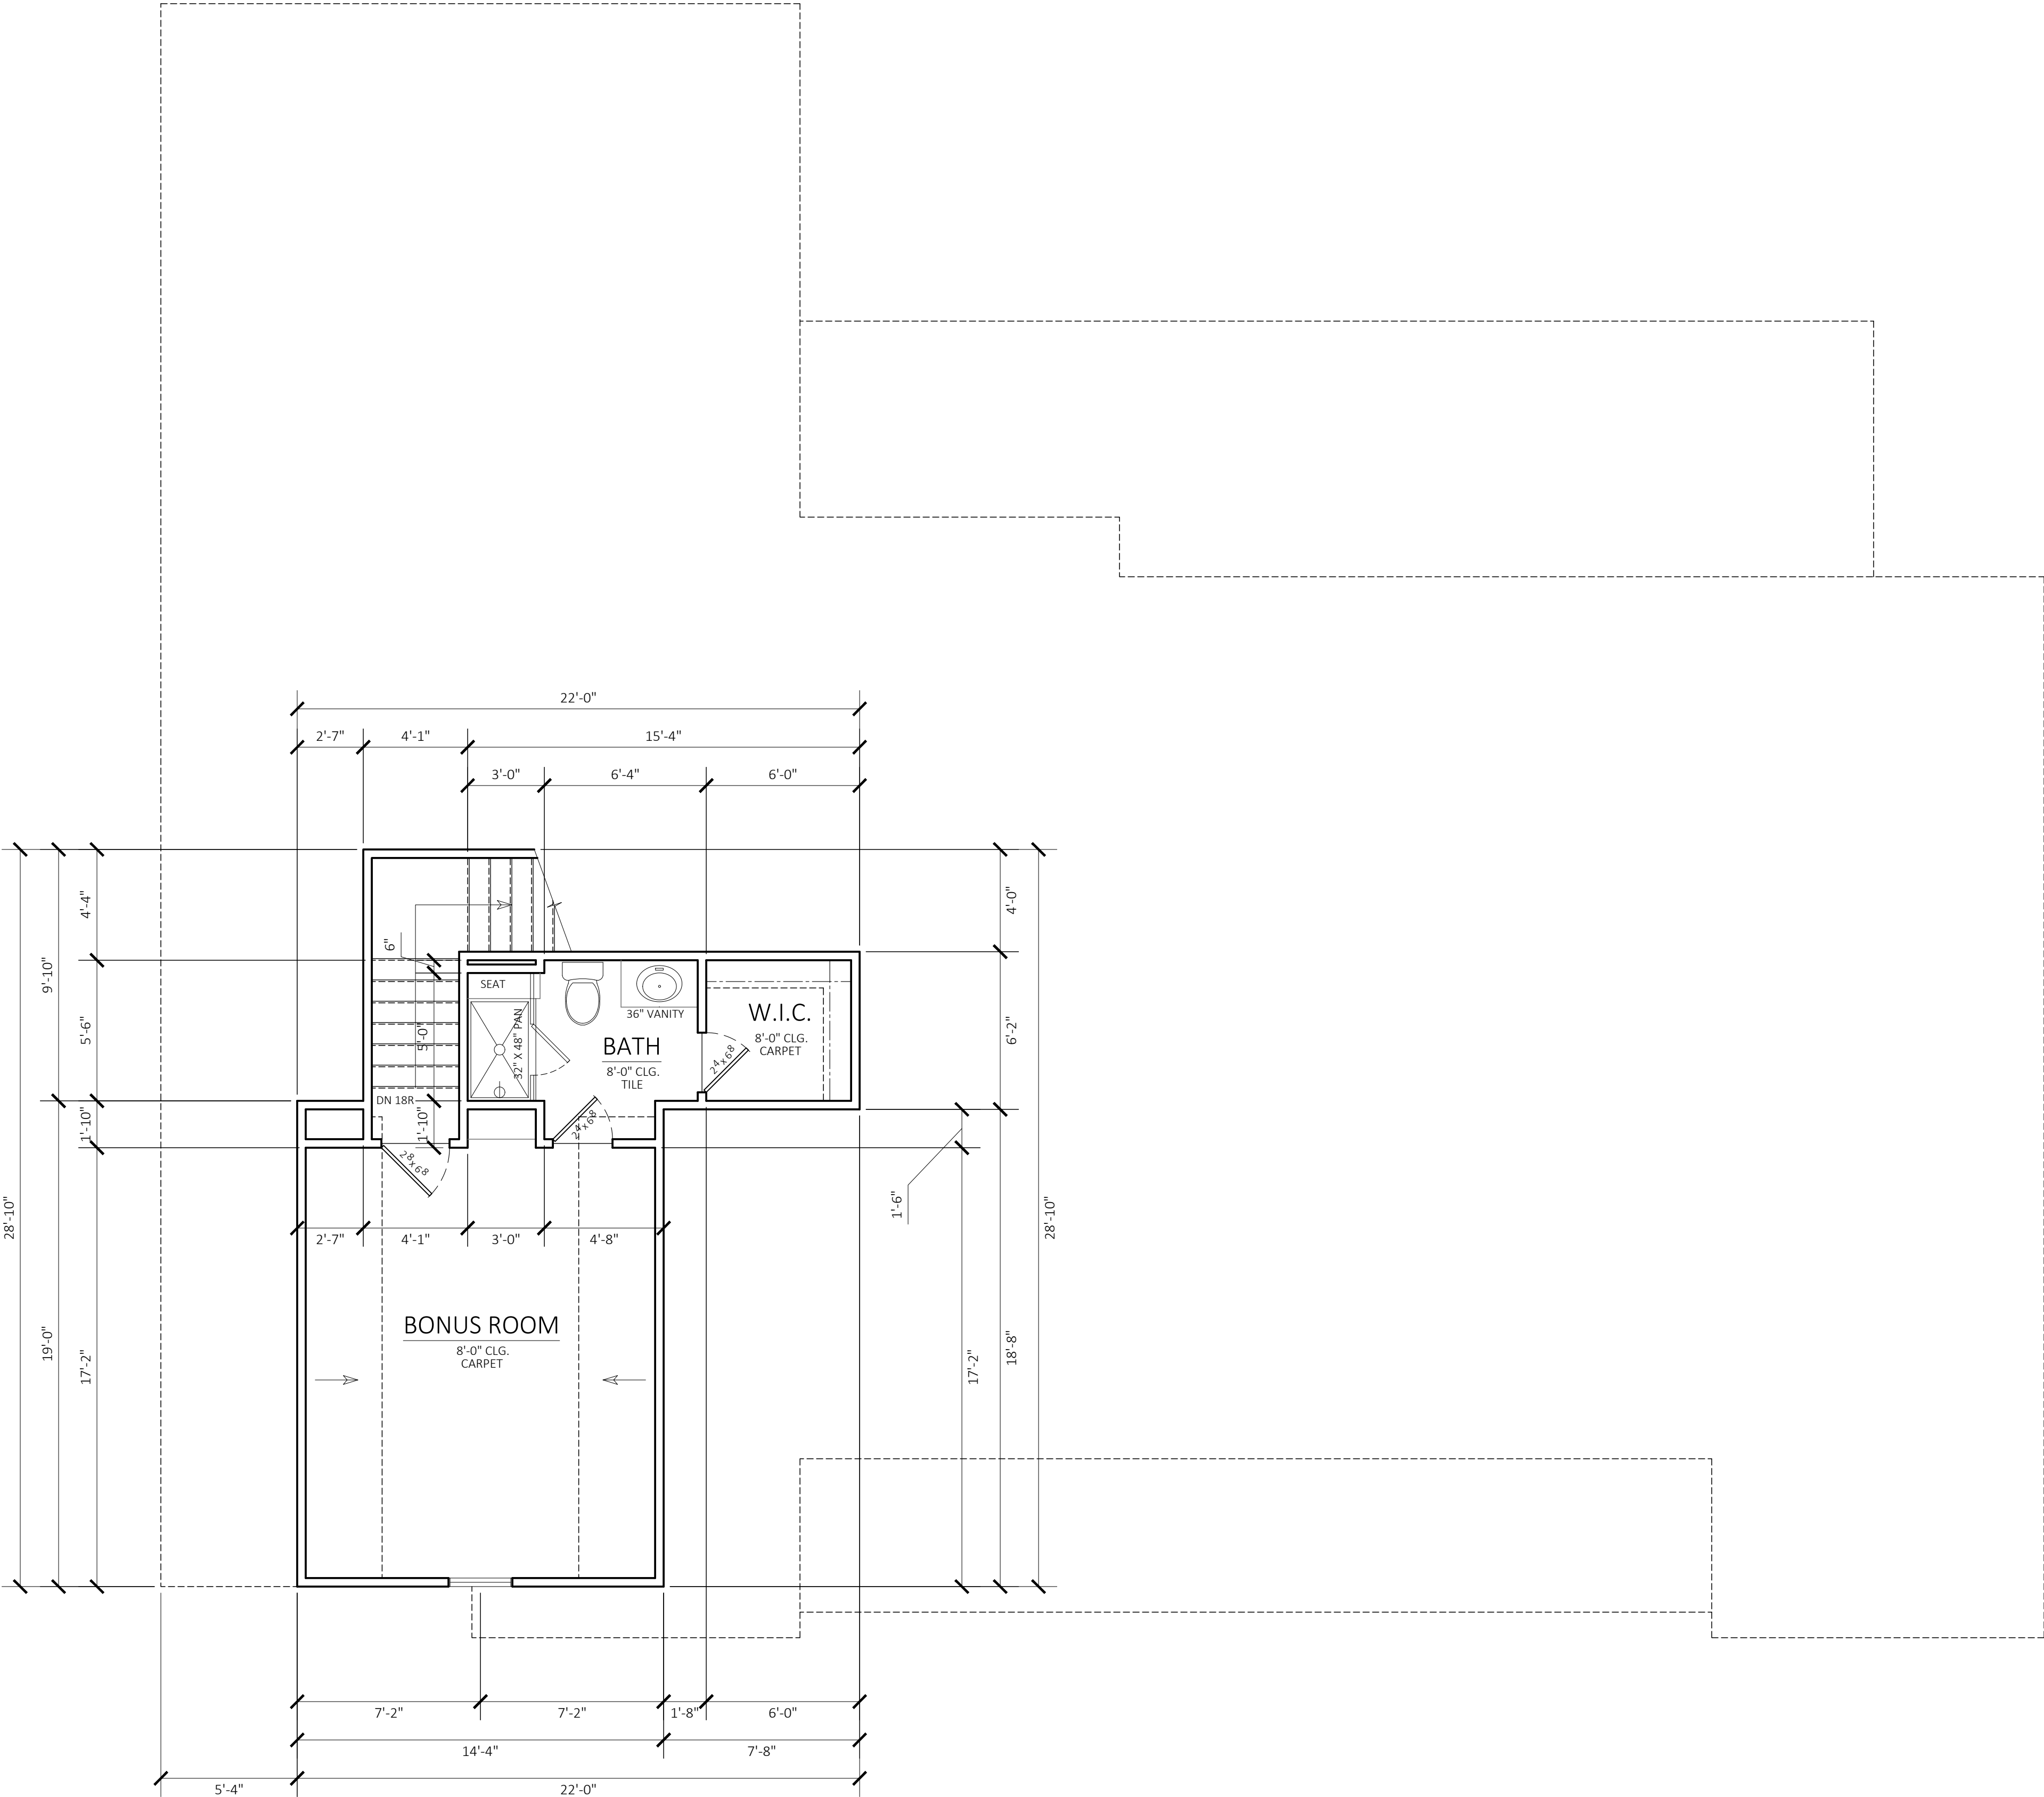

BONUS ROOM - (388 FINISHED SF)
SCALE 1/4"=1'-0"

SEALED FOR STRUCTURAL
REVIEW



Signature Builders KC, LLC
2751 NE Douglas St. - Suite R
Lee's Summit, Missouri 64064
Phone: (816) 215-0891

Website:
www.sb-kc.net

The Hardin Residence


CAD Construction Documents
Voice / Text : 913.638.3241
mgspencer@sbcglobal.net

Residential AutoCAD Drafting
and Design Services

No.	Description	Date

DESIGN DEVELOPMENT	
Project Number	2021.04
Date	2021 Mar 25
Drawn By	CCD
Checked By	SBKC

A 106	
Scale	1/4" = 1'-0"

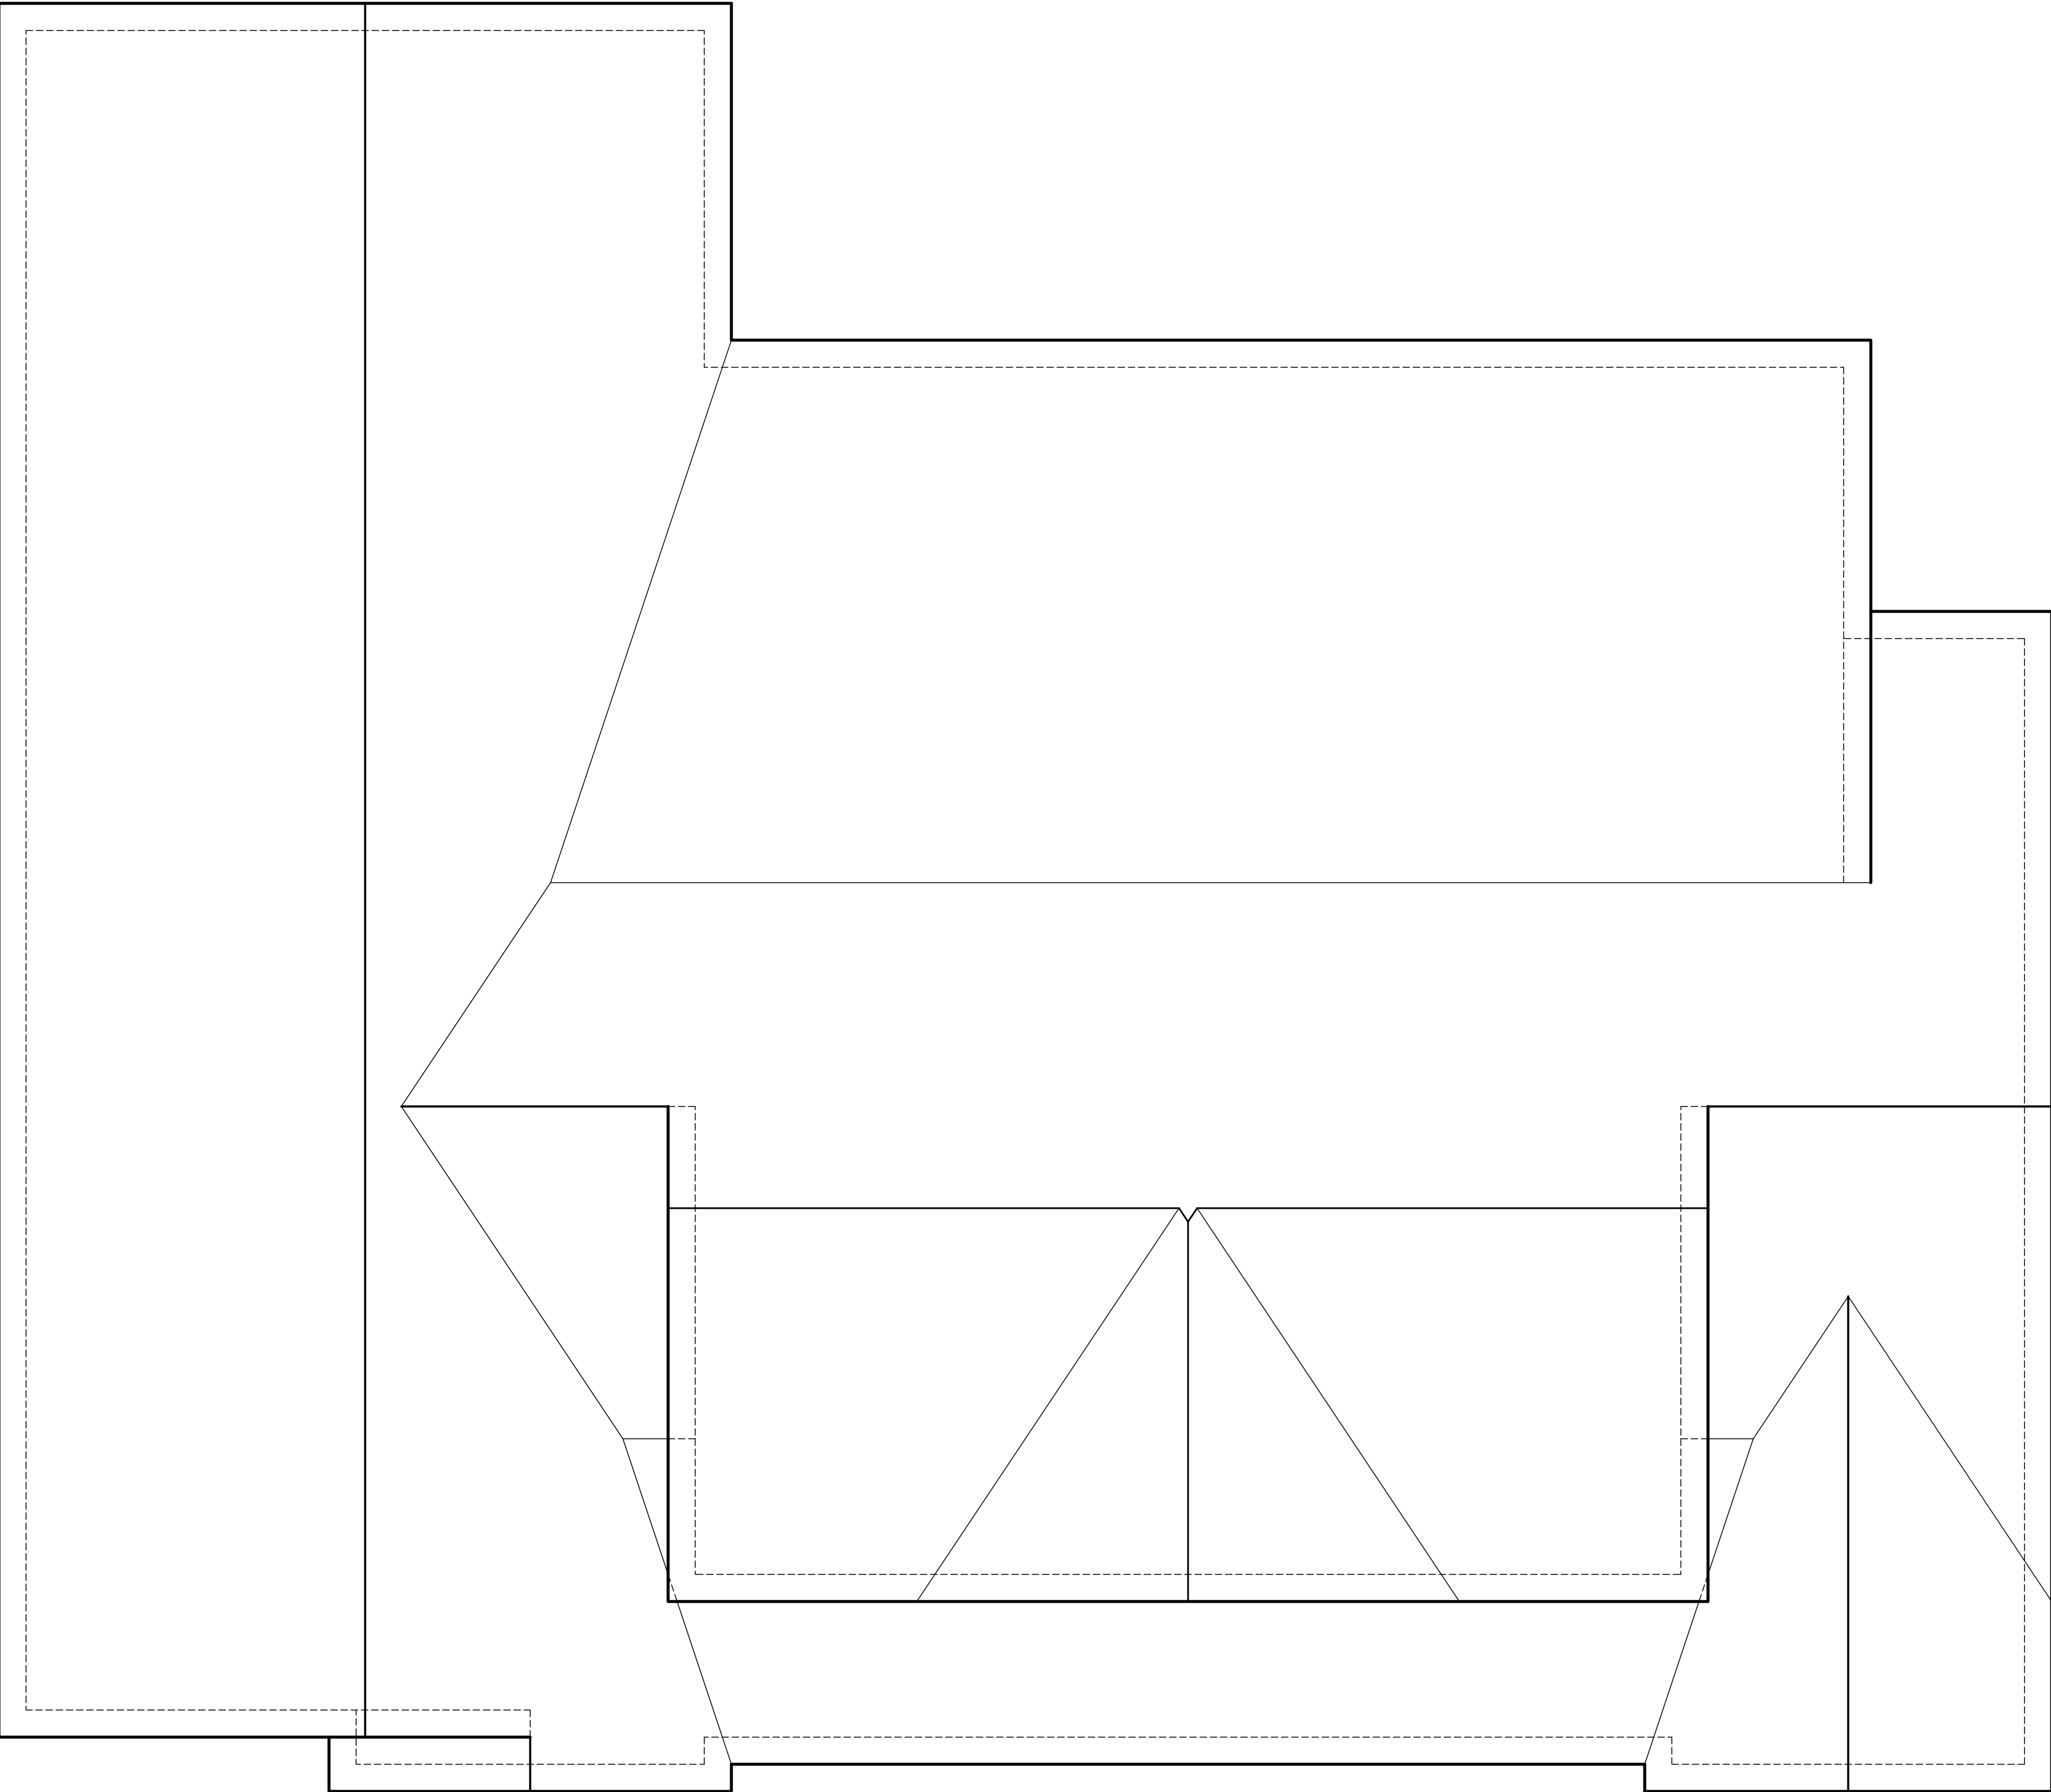

ROOF PLAN
SCALE 1/4"=1'-0"

SEALED FOR STRUCTURAL
REVIEW



Signature Builders KC, LLC
2751 NE Douglas St. - Suite R
Lee's Summit, Missouri 64064
Phone: (816) 215-0891

Website:
www.sb-kc.net

The Hardin Residence

CAD Construction Documents
Voice / Text : 913.638.3241
mgspencer@sbcglobal.net

Residential AutoCAD Drafting
and Design Services

No.	Description	Date

DESIGN DEVELOPMENT	
Project Number	2021.04
Date	2021 Mar 25
Drawn By	CCD
Checked By	SBKC

A 107	
Scale	1/4" = 1'-0"