






1 north elevation
scale: 3/32"=1'-0"

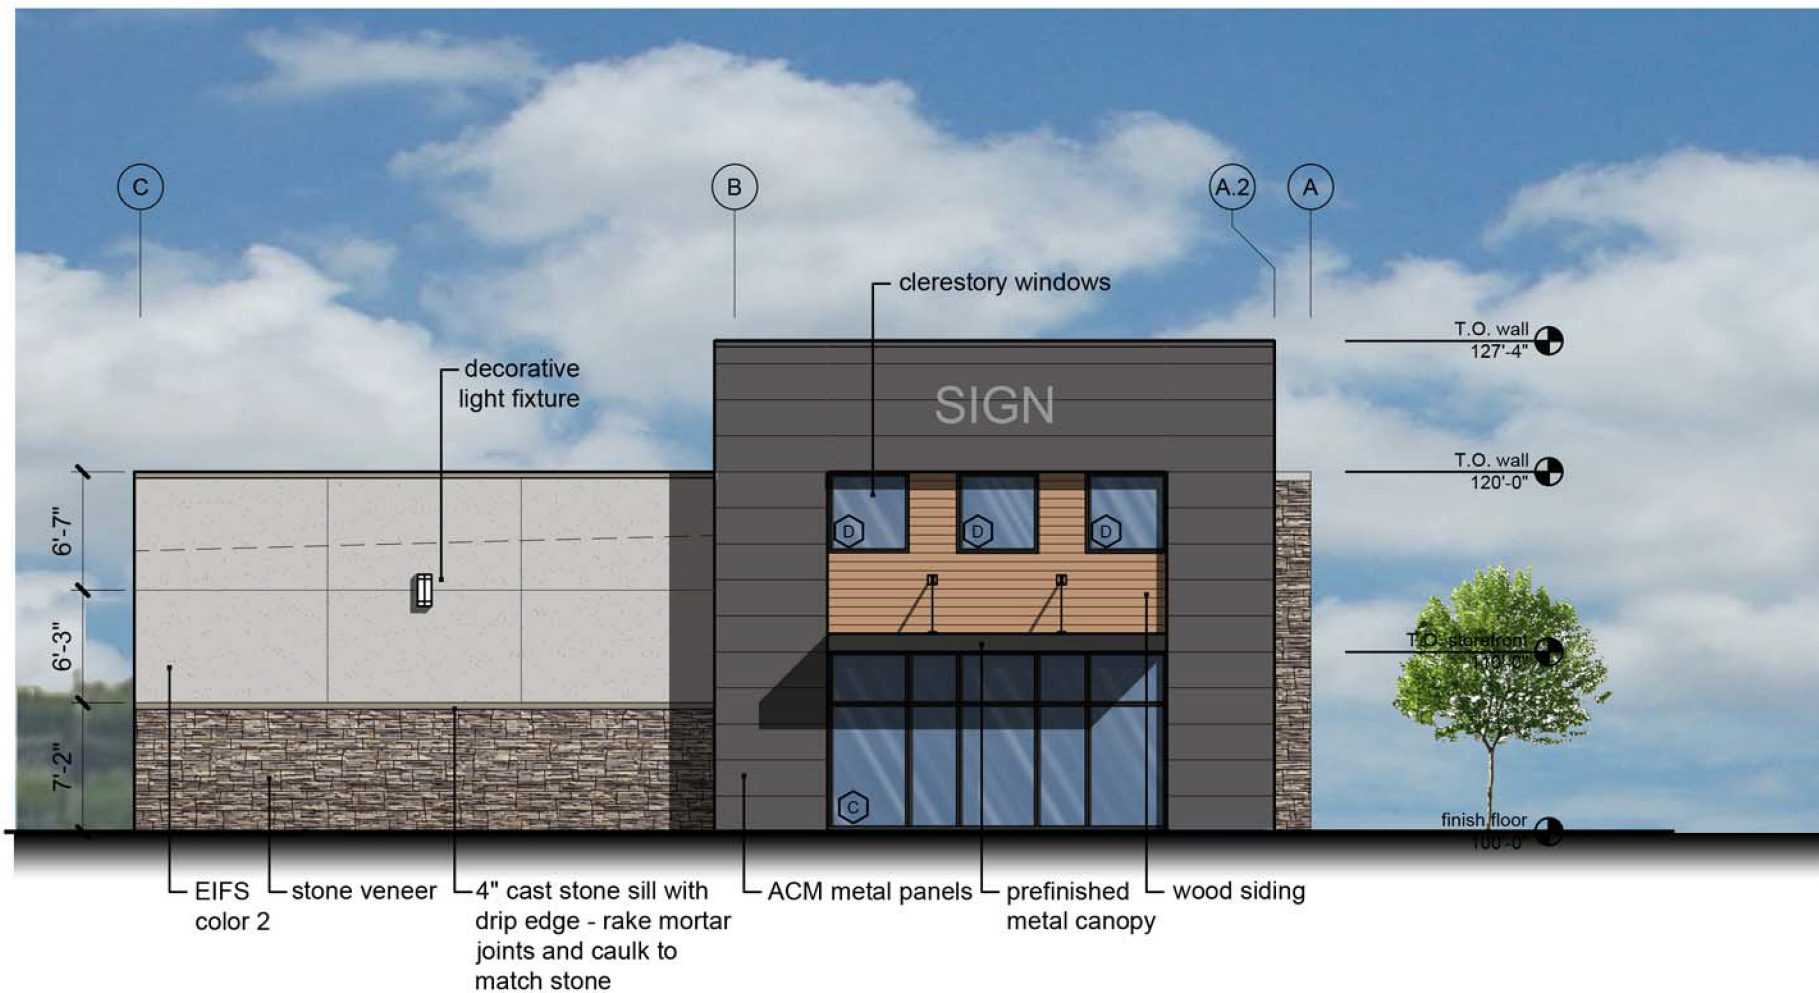

2 east elevation
scale: 3/32"=1'-0"

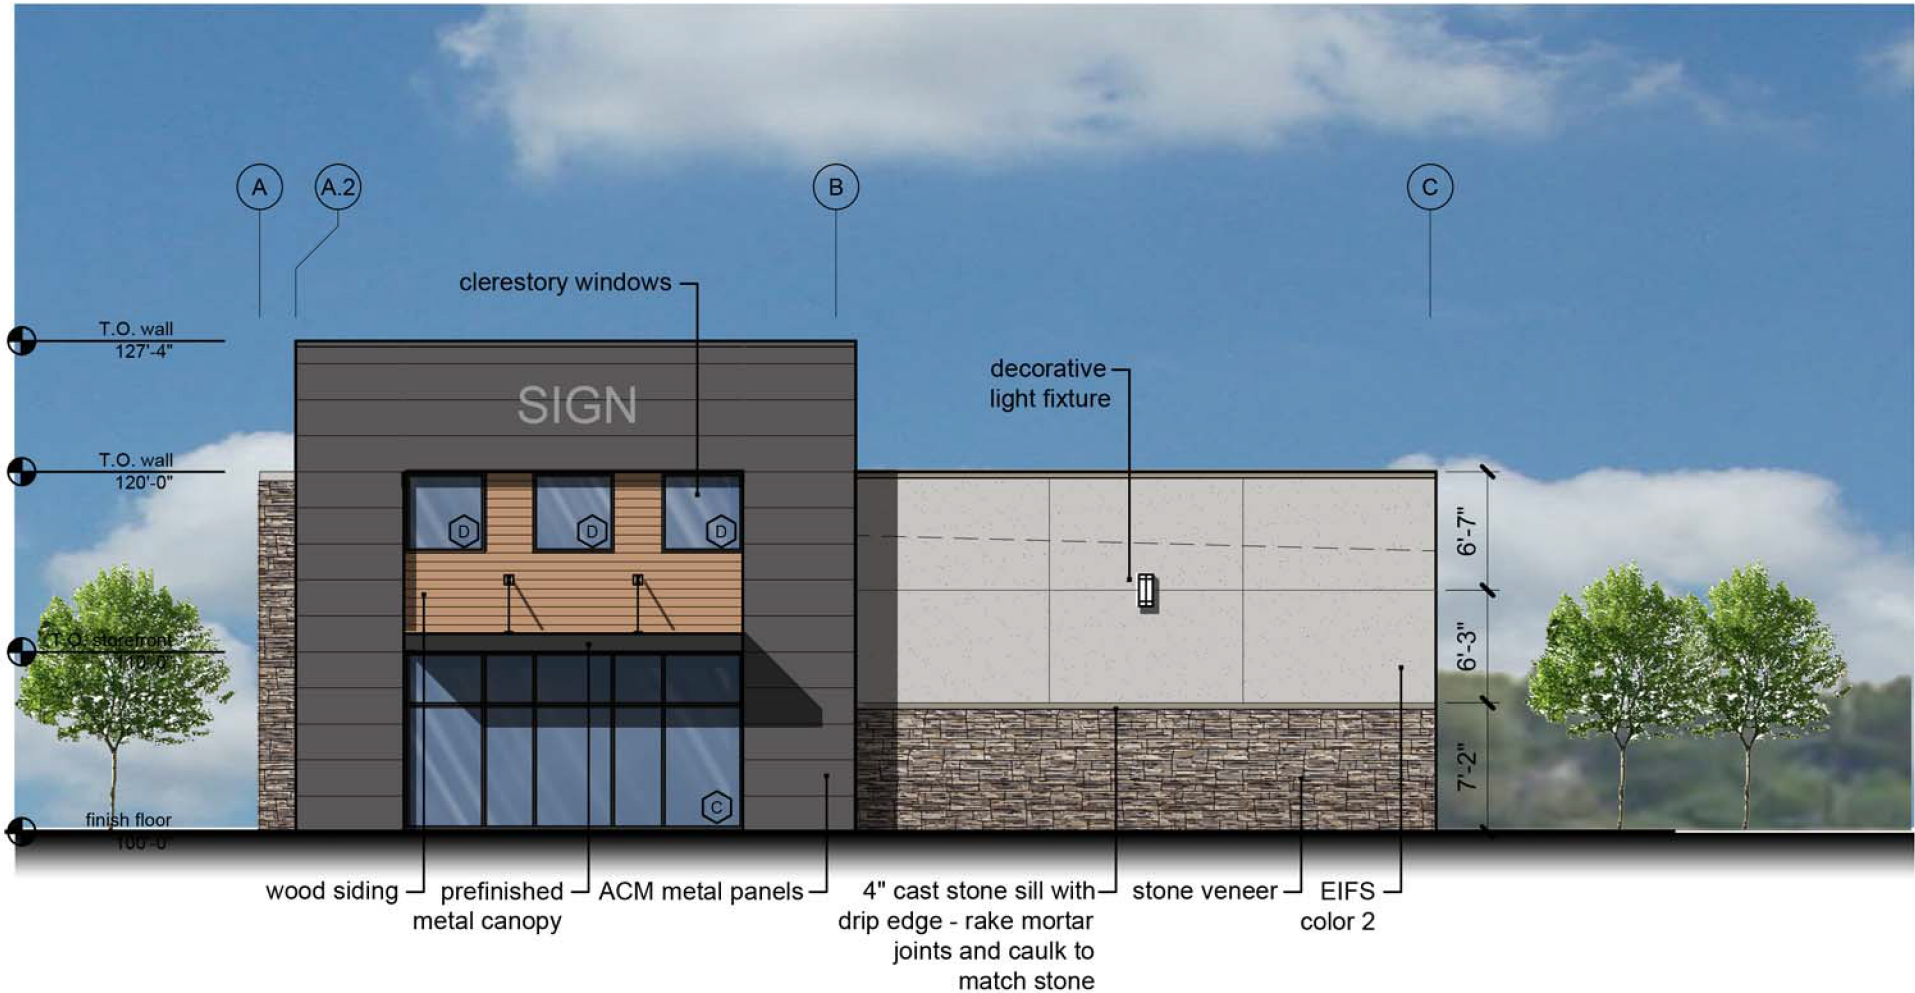

3 west elevation
scale: 3/32"=1'-0"

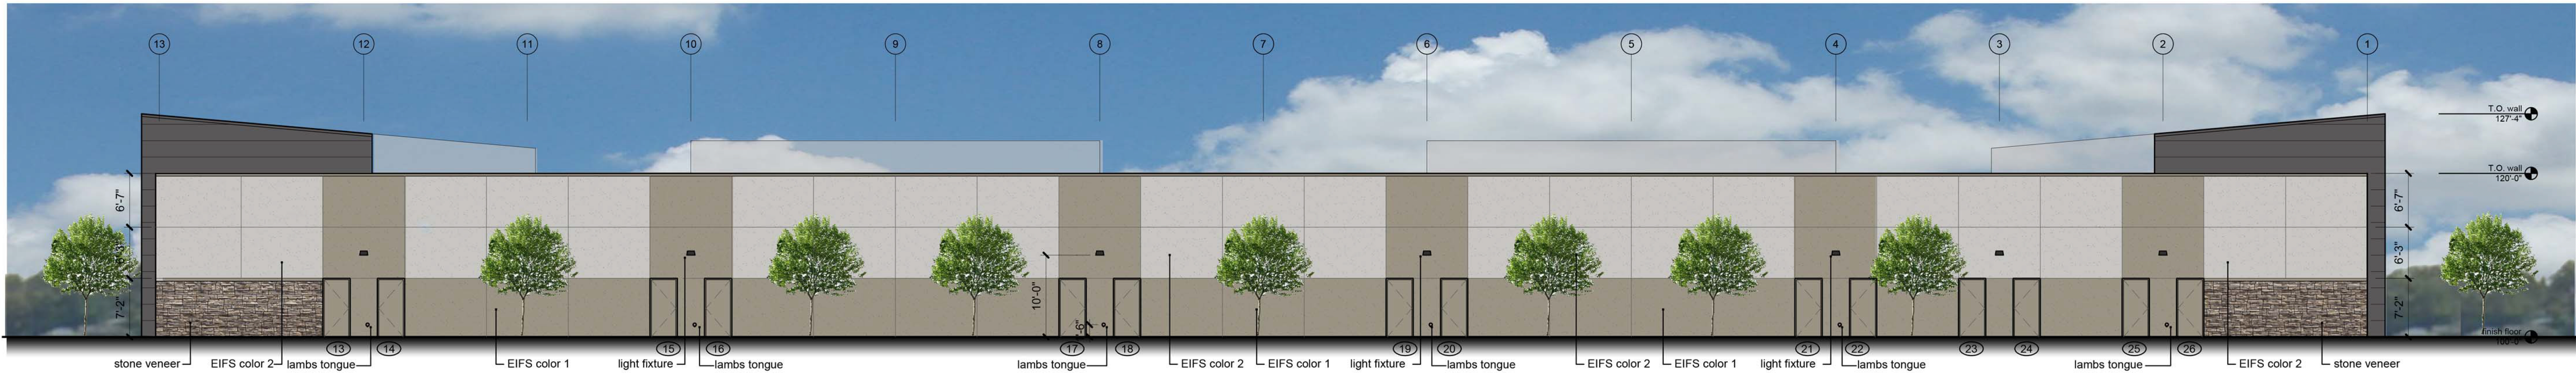

4 south elevation
scale: 3/32"=1'-0"

a new retail building for

Lee's Summit, Missouri

date
08.15.2016
drawn by
DAE
checked by
DAE
revisions

sheet number
A3.1
drawing type
prelim
project number
16164