

FILEPATH: C:\Users\Matthew\Documents\210345 West Pryor Lot 9B_2.mtbB7H4Y.rvt
DATE: 11/16/2021 3:50:42 PM
DRAWN BY: Author



B3 SOUTH ELEVATION
SCALE: 3/16" = 1'-0"




B1 EAST ELEVATION
SCALE: 3/16" = 1'-0"

- PARAPET HIGH 129' - 0"
- PARPET LOW 126' - 6"
- SOFFIT 116' - 2 43/128"
- STOREFRONT 110' - 0"
- WINDOW SILL 103' - 4"
- FIRST FLOOR 100' - 0"



A3 WEST ELEVATION
SCALE: 3/16" = 1'-0"

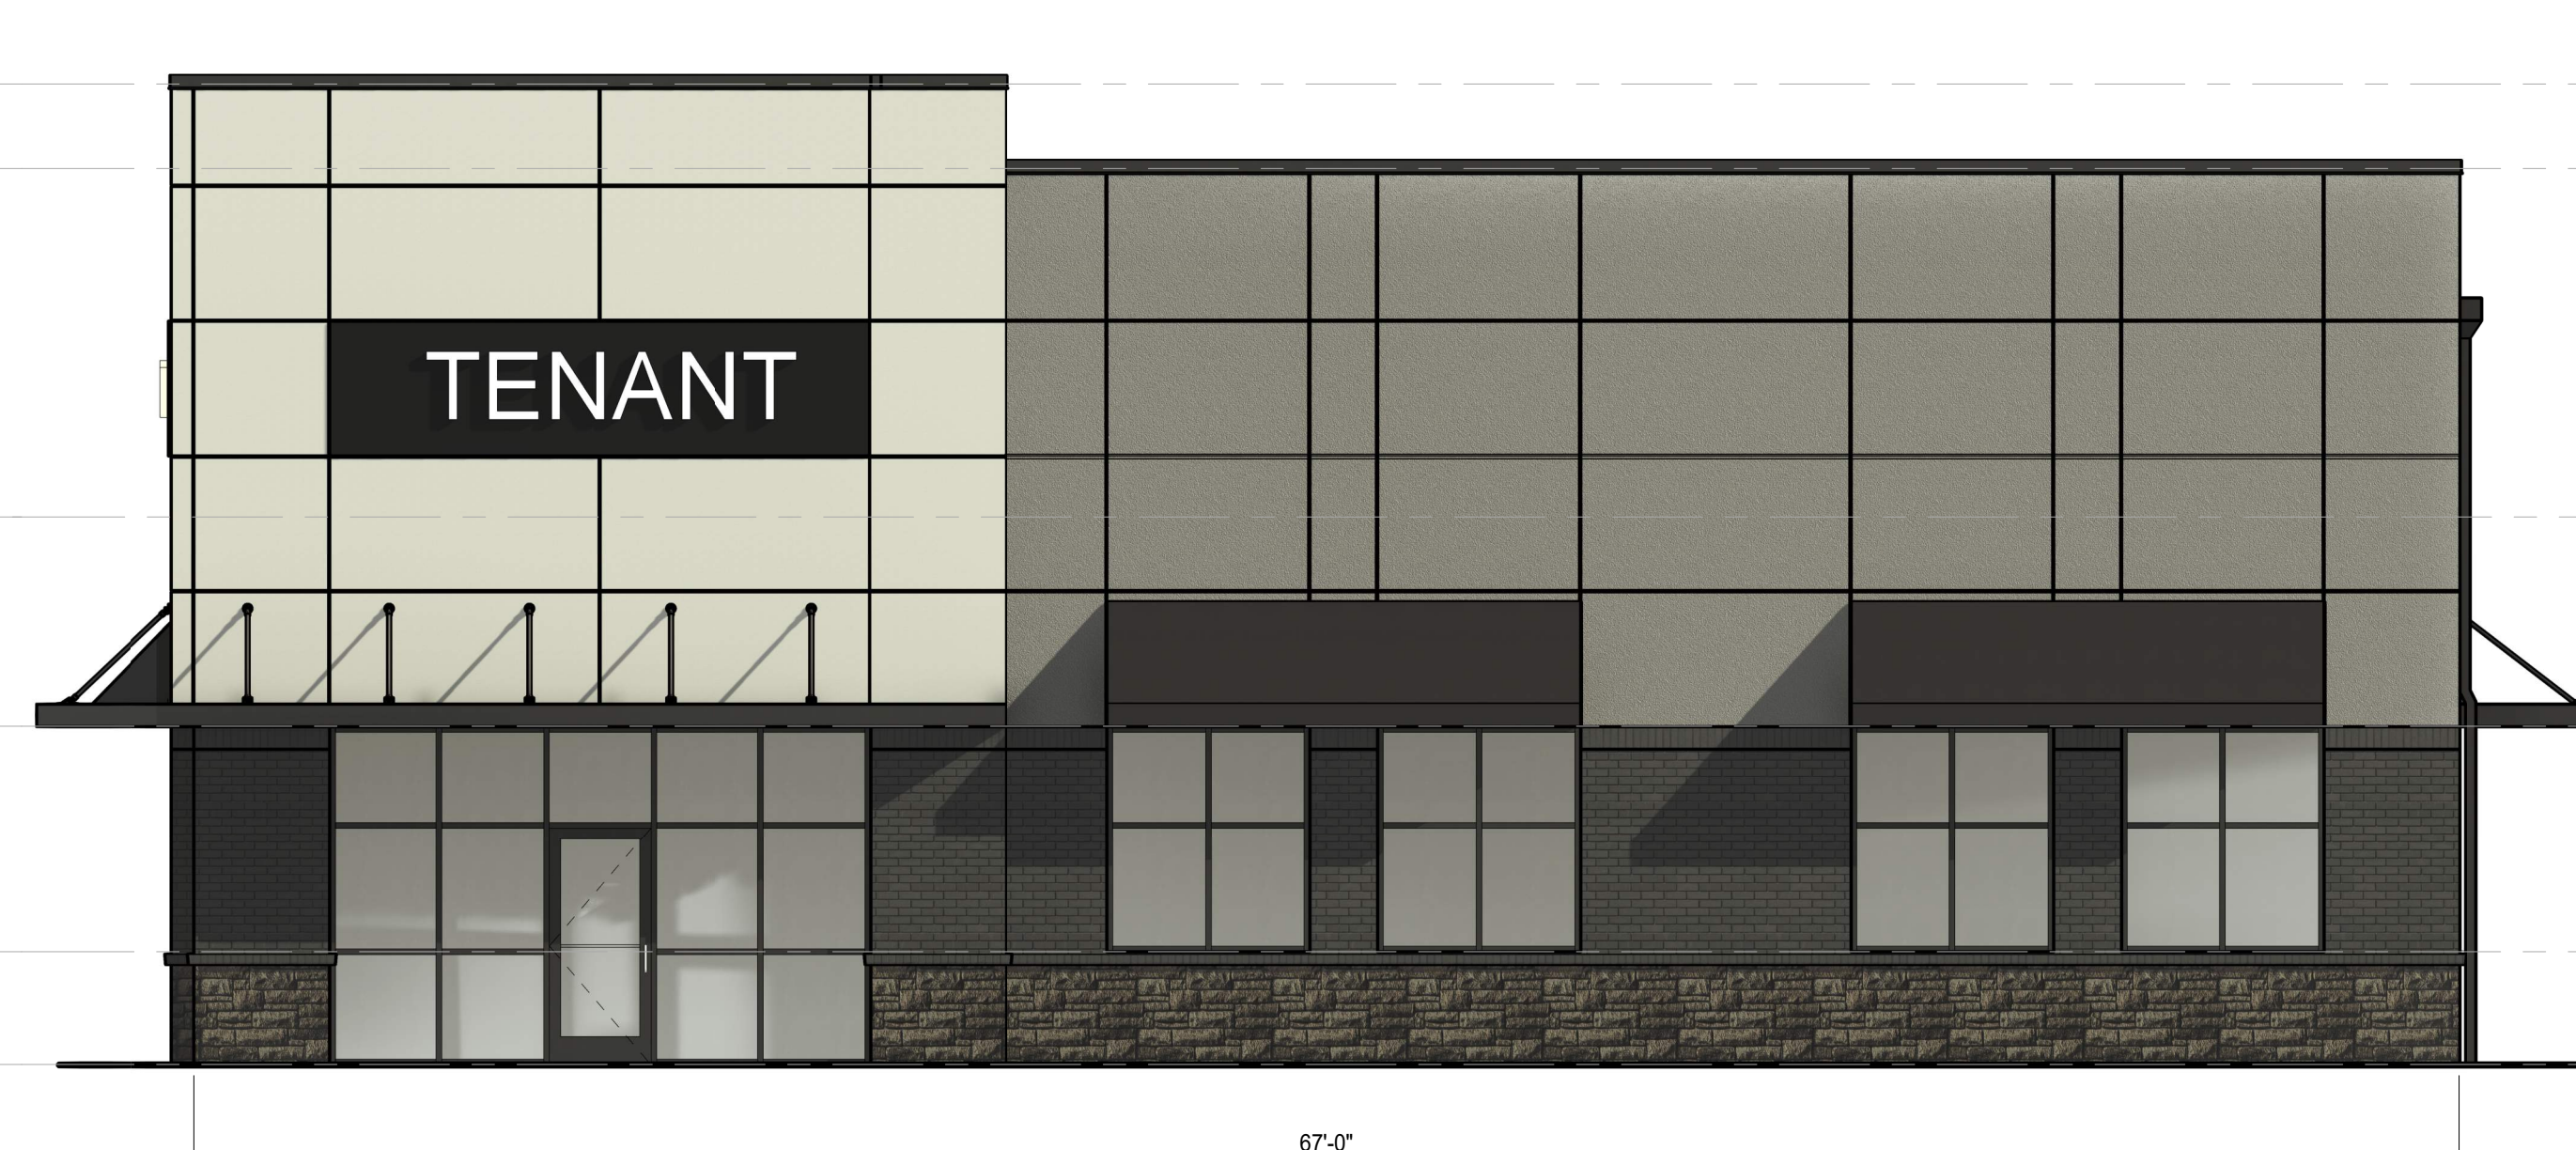

A1 NORTH ELEVATION
SCALE: 3/16" = 1'-0"

- PARAPET HIGH 129' - 0"
- PARPET LOW 126' - 6"
- SOFFIT 116' - 2 43/128"
- STOREFRONT 110' - 0"
- WINDOW SILL 103' - 4"
- FIRST FLOOR 100' - 0"

schwerdt design group
architecture | interiors | planning
2231 sw wanamaker rd suite 303
topeka, kansas 66614-4275
phone: 785.273.7540

500 north broadway suite 200
oklahoma city, ok 73102
phone: 405.231.3105

PROGRESS PRINT

NOT FOR CONSTRUCTION

DATE: 11/16/2021

CORE & SHELL BUILDING

LOT #9B OF WEST PRYOR

LEE'S SUMMIT, MISSOURI

SUBMISSION DATES

PROGRESS PRINT ONLY

SHEET TITLE

EXTERIOR ELEVATIONS

PROJECT NUMBER

210345

SHEET NUMBER

A-201