

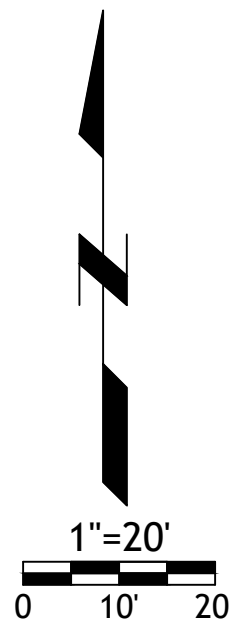


Revisions

STREETS OF WEST PRYOR
LOT 9
LEE'S SUMMIT, MO

sheet
C1.0
Civil
CONCEPT H
permit
1 OCTOBER 2021

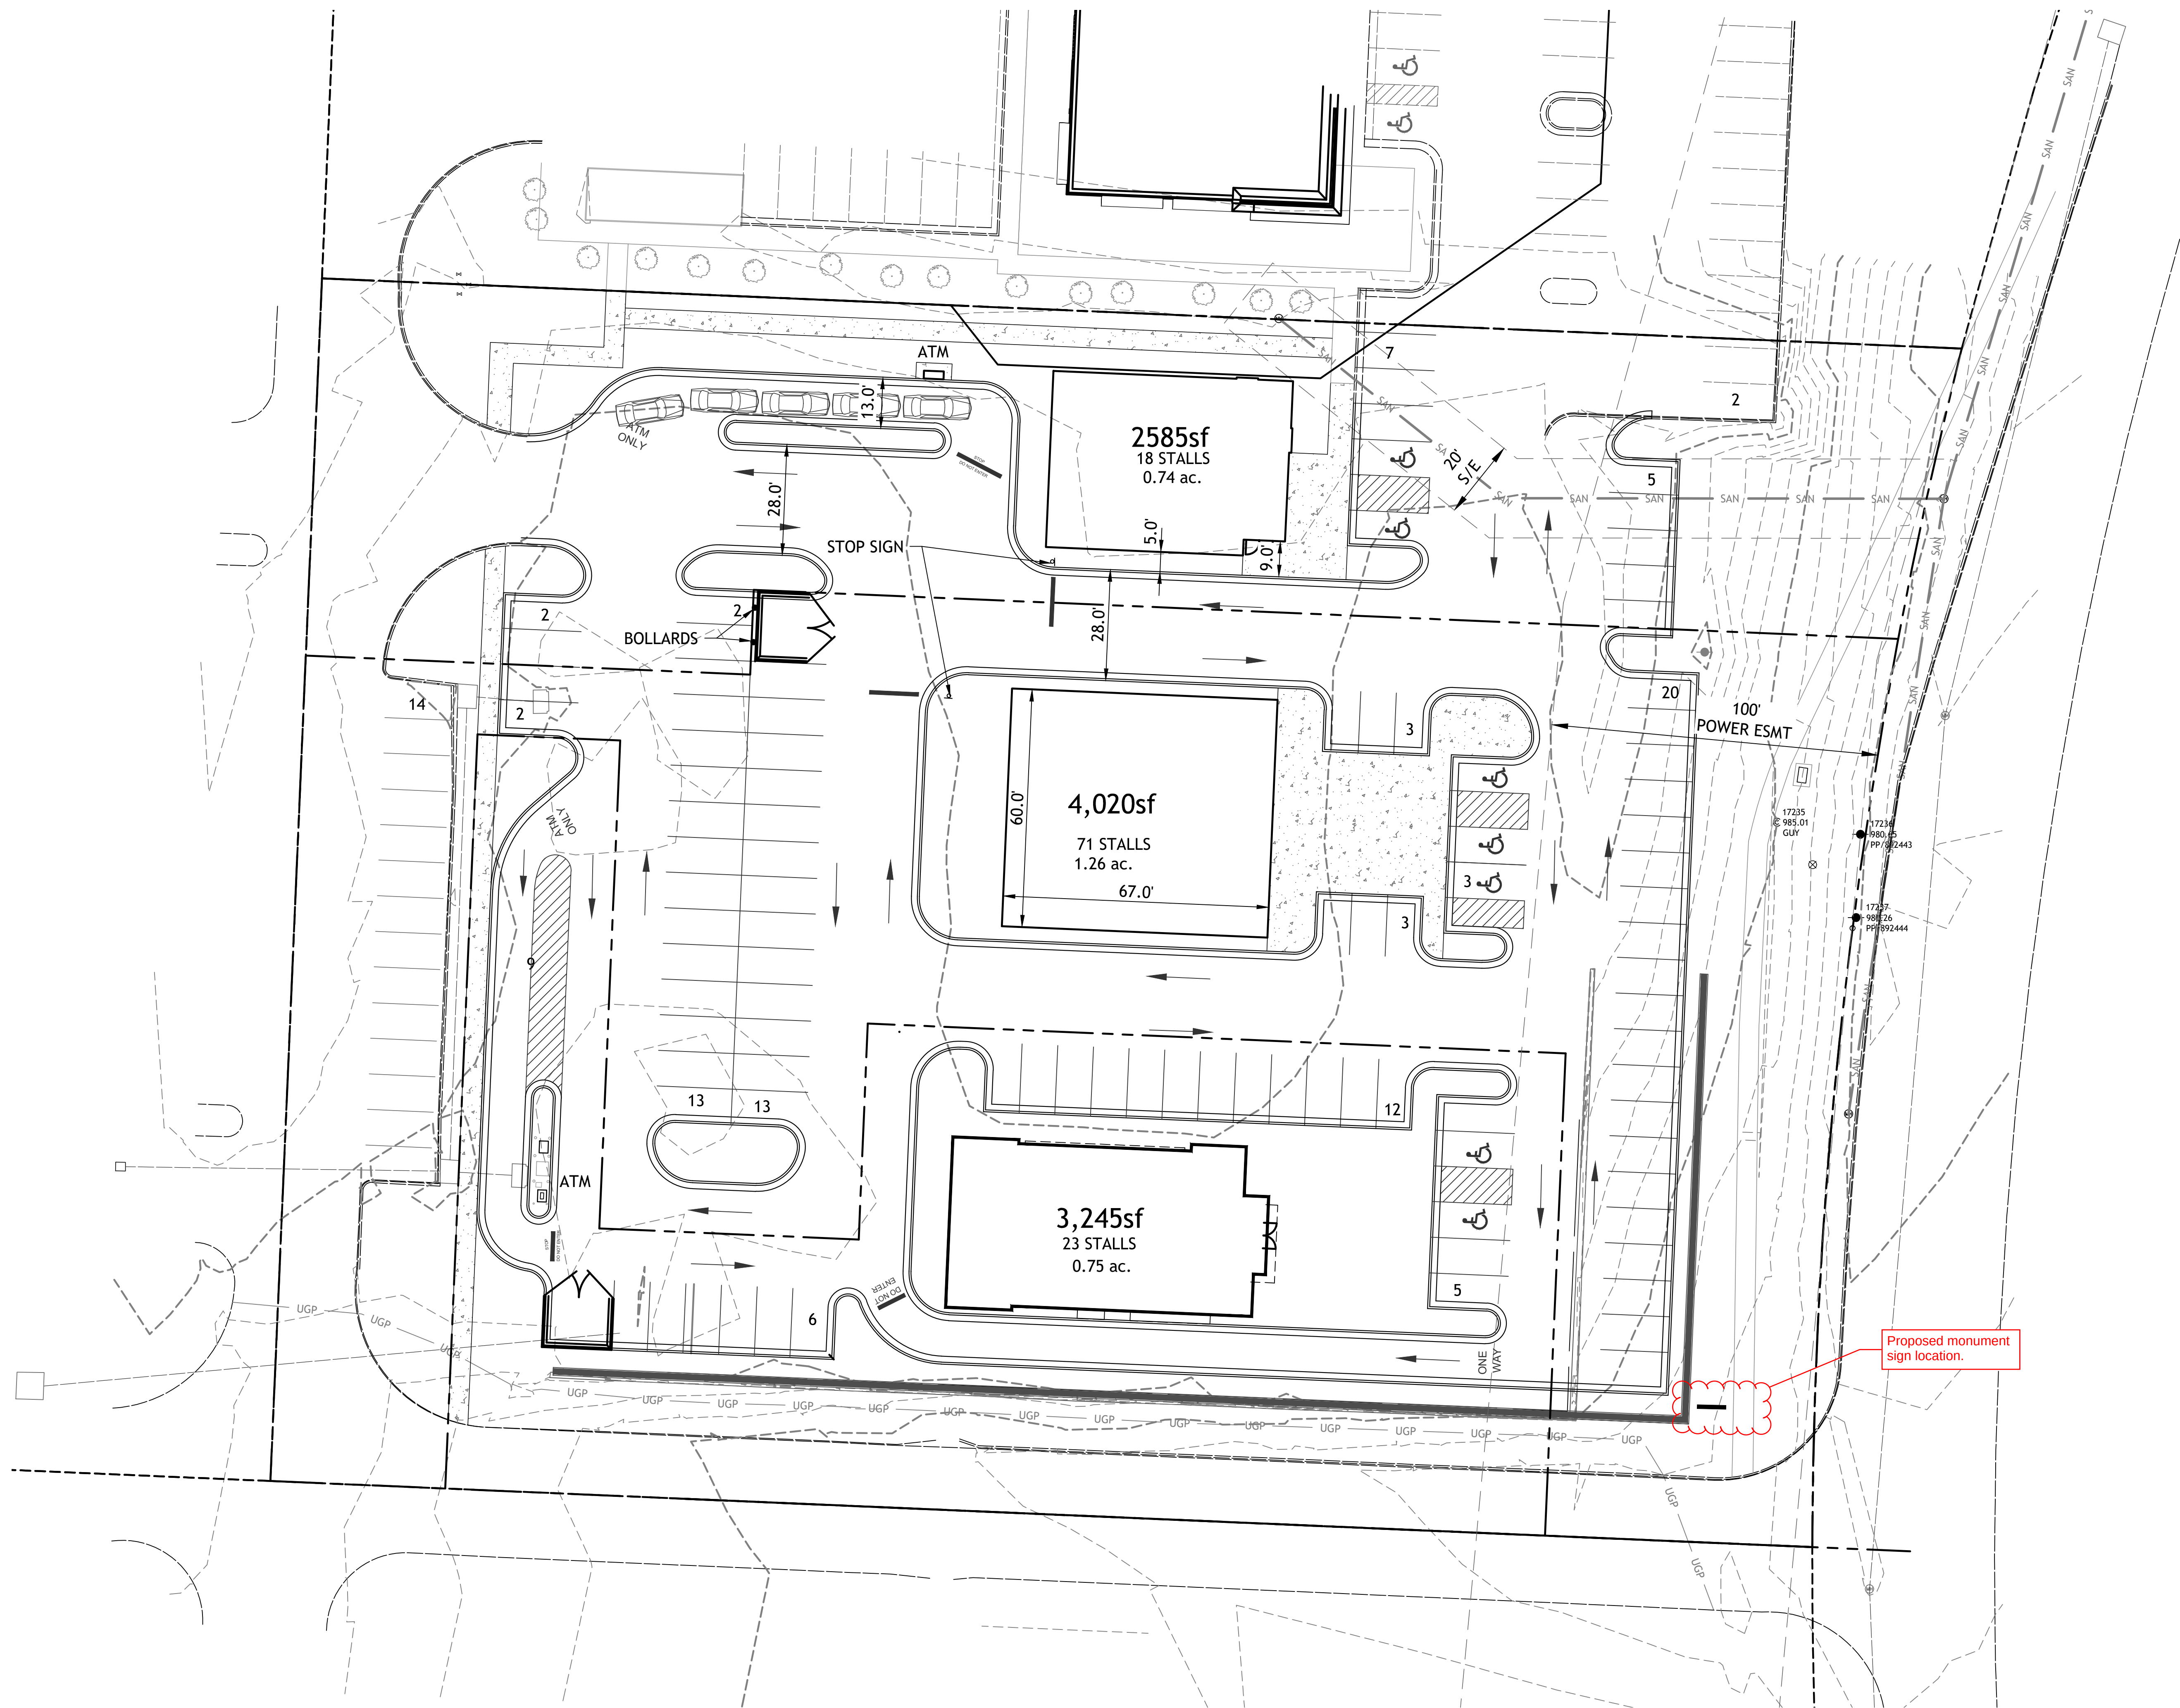


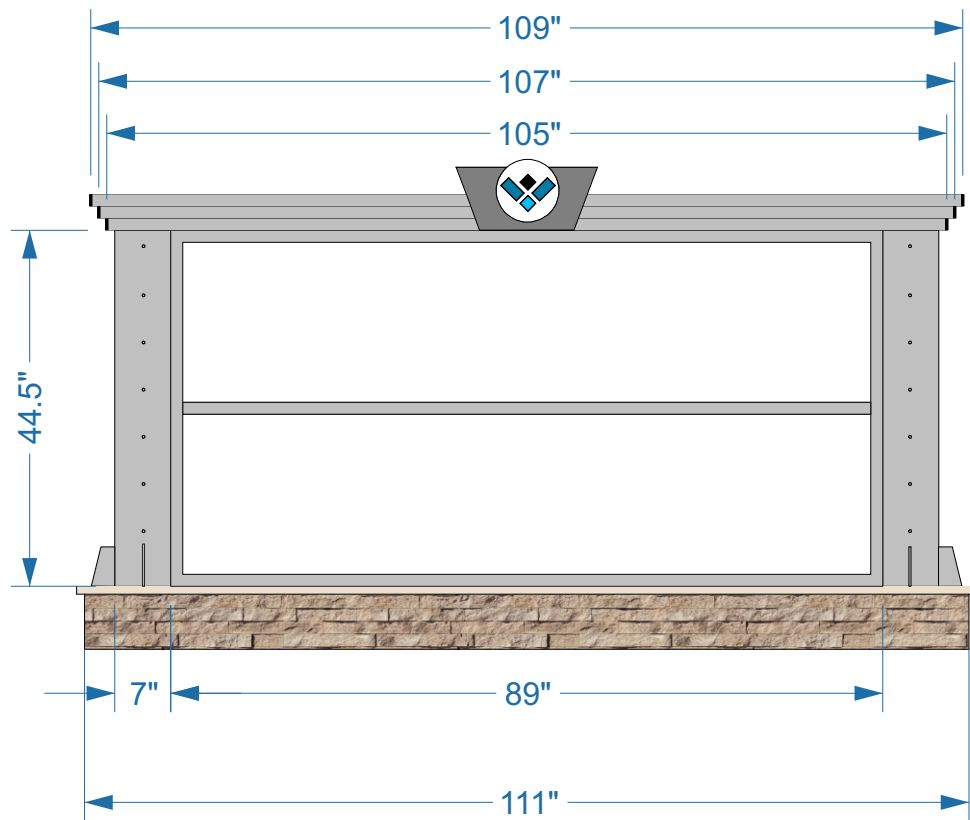

Rev #:	Req #:	Date	Req by:	Drawn by:	Revision Description:	Drawings are the exclusive property of Midwest Sign Company	
Original		11/2/21	JY	RH			
	Rev 01	11/3/21	JY	RH	Removed graphics, added a horizontal divider bar		
						Approved By:	Date:



PROPOSED EXTERIOR ELEVATION - EAST

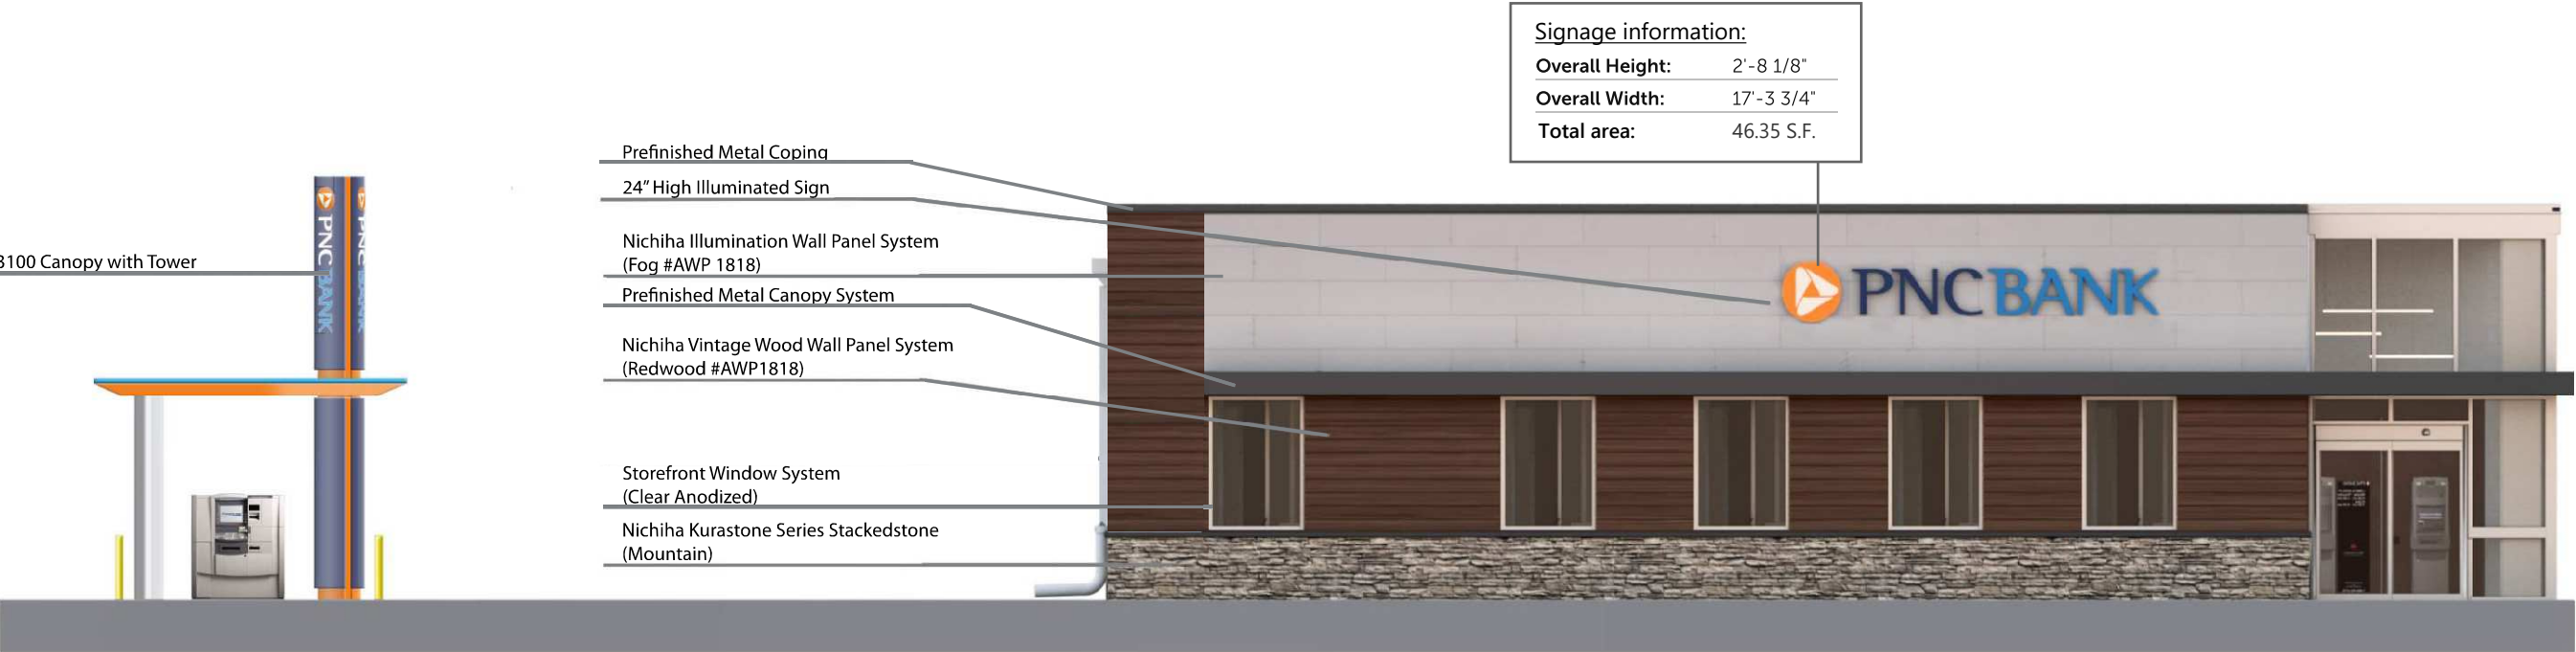

PROPOSED EXTERIOR ELEVATION - SOUTH

NOTE - ELEVATIONS ARE FOR DESIGN INTENT ONLY



PROPOSED EXTERIOR ELEVATION - WEST



PROPOSED EXTERIOR ELEVATION - NORTH



NOTE - ELEVATIONS ARE FOR DESIGN INTENT ONLY

FILEPATH: C:\Users\Matthew\Documents\210345 West Pryor Lot 9B_2.mtbB7H4Y.rvt
DATE: 11/16/2021 3:50:42 PM
DRAWN BY: Author



B3 SOUTH ELEVATION
SCALE: 3/16" = 1'-0"




B1 EAST ELEVATION
SCALE: 3/16" = 1'-0"

- PARAPET HIGH 129' - 0"
- PARPET LOW 126' - 6"
- SOFFIT 116' - 2 43/128"
- STOREFRONT 110' - 0"
- WINDOW SILL 103' - 4"
- FIRST FLOOR 100' - 0"



A3 WEST ELEVATION
SCALE: 3/16" = 1'-0"

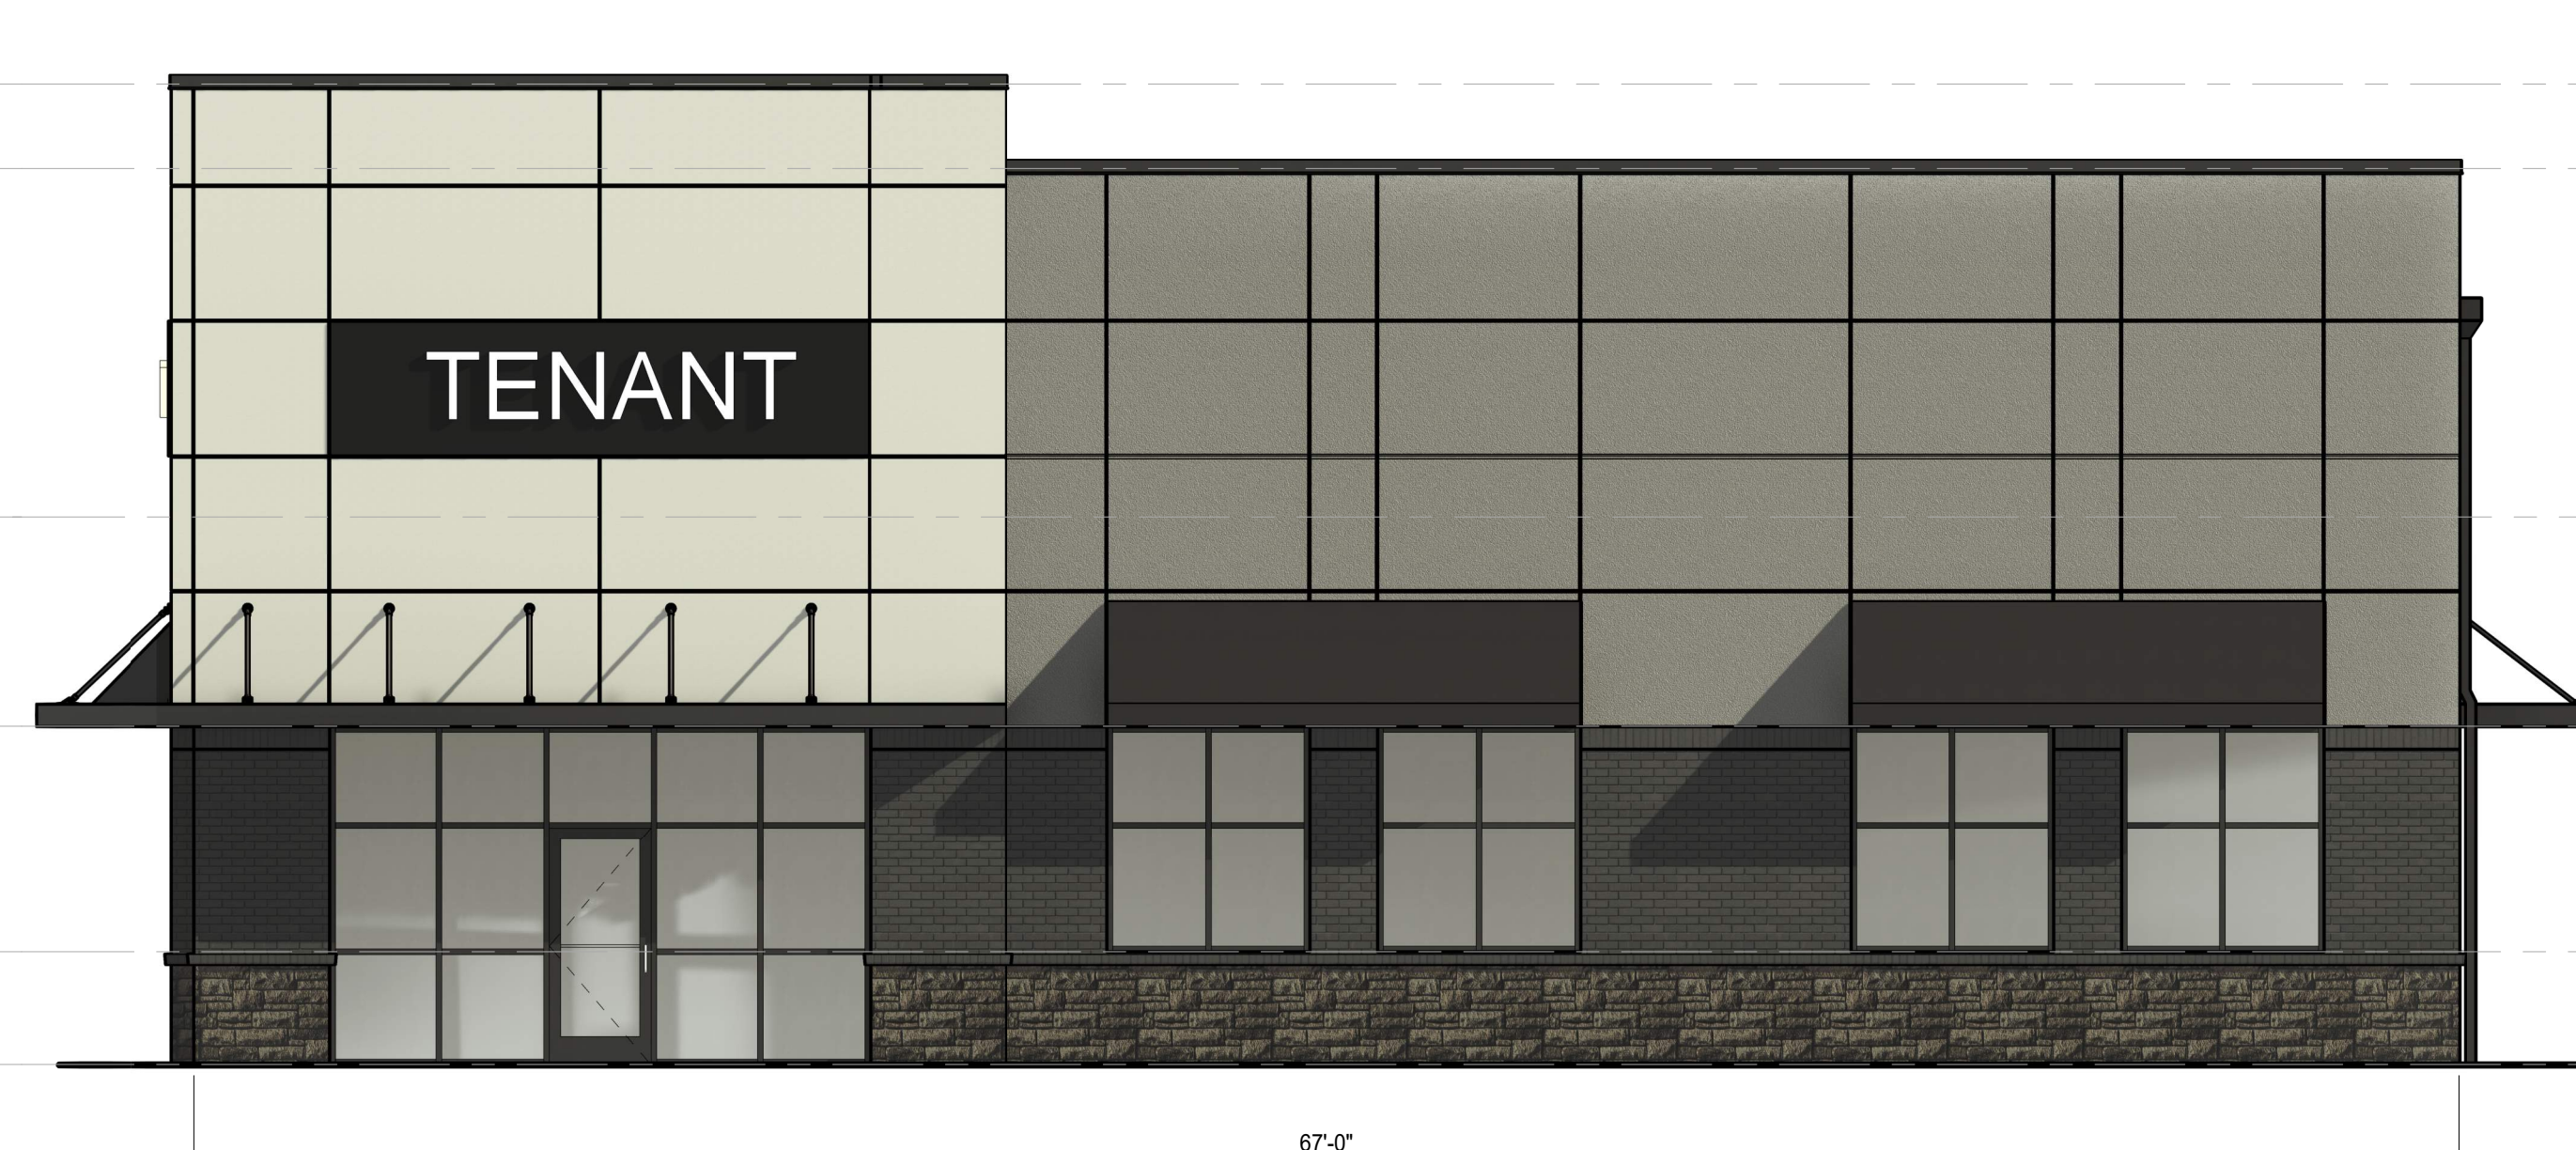

A1 NORTH ELEVATION
SCALE: 3/16" = 1'-0"

- PARAPET HIGH 129' - 0"
- PARPET LOW 126' - 6"
- SOFFIT 116' - 2 43/128"
- STOREFRONT 110' - 0"
- WINDOW SILL 103' - 4"
- FIRST FLOOR 100' - 0"

schwerdt design group
architecture | interiors | planning
2231 sw wanamaker rd suite 303
topeka, kansas 66614-4275
phone: 785.273.7540

500 north broadway
oklahoma city, ok 73102
phone: 405.231.3105

suite 200

PROGRESS PRINT

NOT FOR CONSTRUCTION

DATE: 11/16/2021

CORE & SHELL BUILDING

LOT #9B OF WEST PRYOR

LEE'S SUMMIT, MISSOURI

SUBMISSION DATES

PROGRESS PRINT ONLY

SHEET TITLE

EXTERIOR ELEVATIONS

PROJECT NUMBER

210345

SHEET NUMBER


A-201

EXTERIOR FINISH MATERIALS

ST-4	MANUFACTURED THIN STONE VENEER	
	MANUFACTURER	CORONADO STONE PRODUCTS
	PRODUCT	CHISELED LIMESTONE
	COLOR	CREAM
	SIZE	24" WIDE x 12" HIGH x 1" THICK
ST-4	GROUT	1/4" NOMINAL JOINTS WITH FULL SMOOTH TOOLED COLOR-MATCHED PORTLAND CEMENT GROUT
	NOTES	RUNNING BOND MANUFACTURED THIN STONE FIELD-CUT TO MAX. LENGTHS POSSIBLE WITH BUTTED AND LAPPED INSIDE CORNERS AND MANUFACTURER'S FABRICATED RETURN CORNER PIECES- MITERED CORNERS ARE NOT ACCEPTABLE- PLACE CONTROL JOINTS AS RECOMMENDED BY THE MANUFACTURER- REFER TO WALL SECTIONS AND DETAILS
FC-1	FIBER CEMENT PANEL- DARK	
	MANUFACTURER	NICHIHA FIBER CEMENT
	PRODUCT	VINTAGEWOOD AWP 1818 (AVAILABLE AS AWP 3030 FOR NON-PROTOTYPICAL PROJECTS)
	COLOR	BARK
	SIZE	18" NOMINAL x 72" NOMINAL AND 120" NOMINAL
FC-1	NOTES	INCLUDE 3.5" MANUFACTURED CORNERS AND MANUFACTURER'S "ESSENTIAL" FLASHING SYSTEM.
	FIBER CEMENT PANEL- LIGHT	
FC-2	MANUFACTURER	NICHIHA FIBER CEMENT
	PRODUCT	VINTAGEWOOD AWP 1818 (AVAILABLE AS AWP 3030 FOR NON-PROTOTYPICAL PROJECTS)
	COLOR	ASH
	SIZE	18" NOMINAL x 72" NOMINAL AND 120" NOMINAL
	NOTES	INCLUDE 3.5" MANUFACTURED CORNERS AND MANUFACTURER'S "ESSENTIAL" FLASHING SYSTEM.
RC-1	ROOF COPING	
	MANUFACTURER	PETERSEN ALUMINUM / PAC-CLAD
	PRODUCT	PAC-CONTINUOUS
	COLOR	MATTE BLACK STEEL / BLACK ALUMINUM
ACM-1	ALUMINUM COMPOSITE MATERIAL	
	MANUFACTURER	ARCONIC ARCHITECTURAL PRODUCTS
	PRODUCT	REYNOBOND
	COLOR	DURAGLOSS 5000 DG SILVER
SF-1	ALUMINUM STOREFRONT	
	MANUFACTURER	KAWNEER
	PRODUCT	451T
	COLOR	BLACK ANODIZED ALUMINUM
SSH-1	SUNSHADE	
	MANUFACTURER	KAWNEER
	PRODUCT	VERSOLEIL
	COLOR	BLACK ANODIZED ALUMINUM
CP-1	CANOPY	
	MANUFACTURER	SHOP FABRICATED
	PRODUCT	
	COLOR	BLACK ANODIZED ALUMINUM
LT-1	EXTERIOR LIGHT FIXTURE	
	MANUFACTURER	LUMIERE
	PRODUCT	LANTERRA 9004
	COLOR	SILVER



2 EAST ELEVATION
A2.1 1/4" = 1'-0"

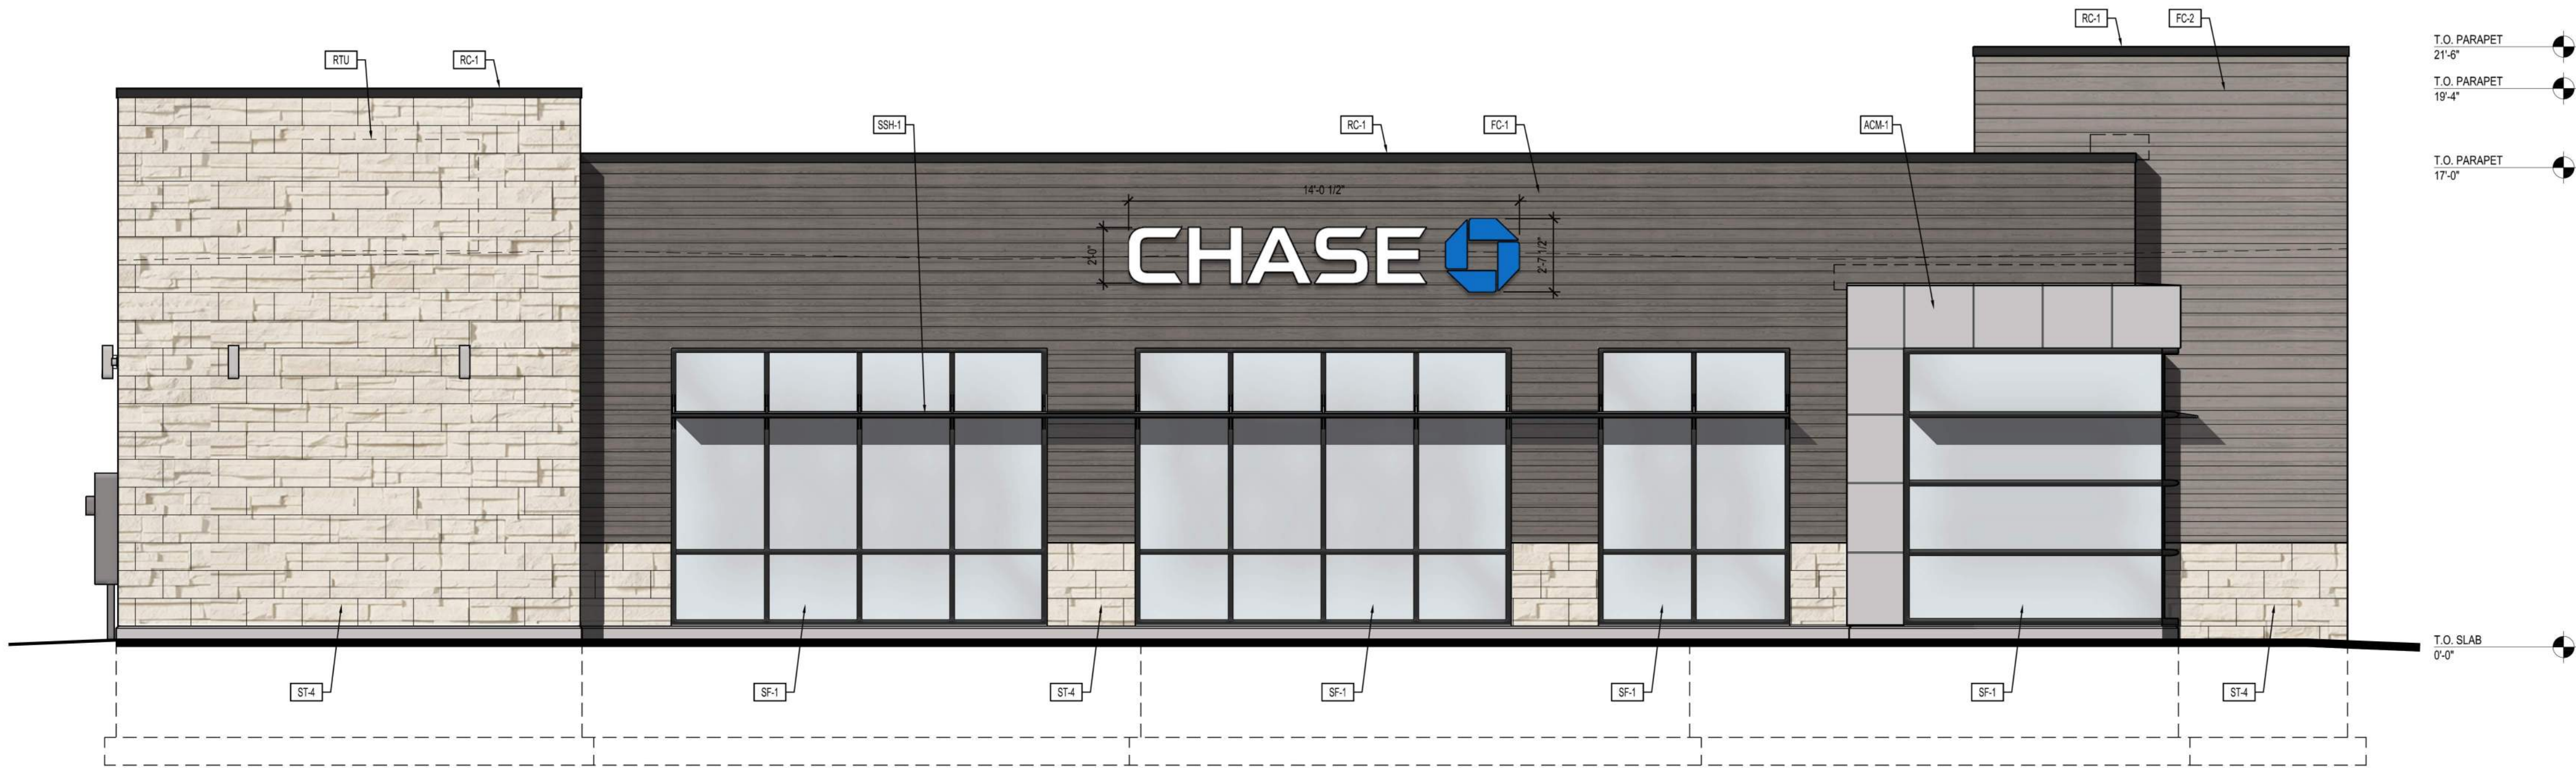

1 NORTH ELEVATION
A2.1 1/4" = 1'-0"

PREPARED BY:
EBI Consulting

ENVIRO BUSINESS, INC.
21 B Street | Burlington, MA 01803
Tel: (781) 273-2500 | www.ebiconsulting.com

DRAWINGS AND SPECIFICATIONS ARE THE PROPERTY AND COPYRIGHT OF ENVIRONMENTAL BUSINESS, INC. THEY ARE FOR THE EXCLUSIVE USE OF THE CLIENT FOR THEIR USE AND FOR OCCUPANCY OF THE PROJECT. ANY REUSE, REPRODUCTION, OR DISTRIBUTION OF ANY PART OF ANY OTHER PROJECT, ANY DUPLICATION OR USE WITHOUT THE EXPRESS WRITTEN CONSENT OF ENVIRONMENTAL BUSINESS, INC. IS STRICTLY PROHIBITED.

SIGNED BY:

DATE:
NAME:
LICENSE NUMBER:

PRYOR RD & LOWENSTEIN DR
900 NW PRYOR ROAD
LEE'S SUMMIT, MO 64081

EBI JOB #4121000090

ISSUE	DATE	DESCRIPTION

CHASE


PRYOR & LOWENSTEIN
PROTOTYPE VERSION 20.4

CONTENTS


EXTERIOR ELEVATIONS

11/16/2021
SHEET

A2.1

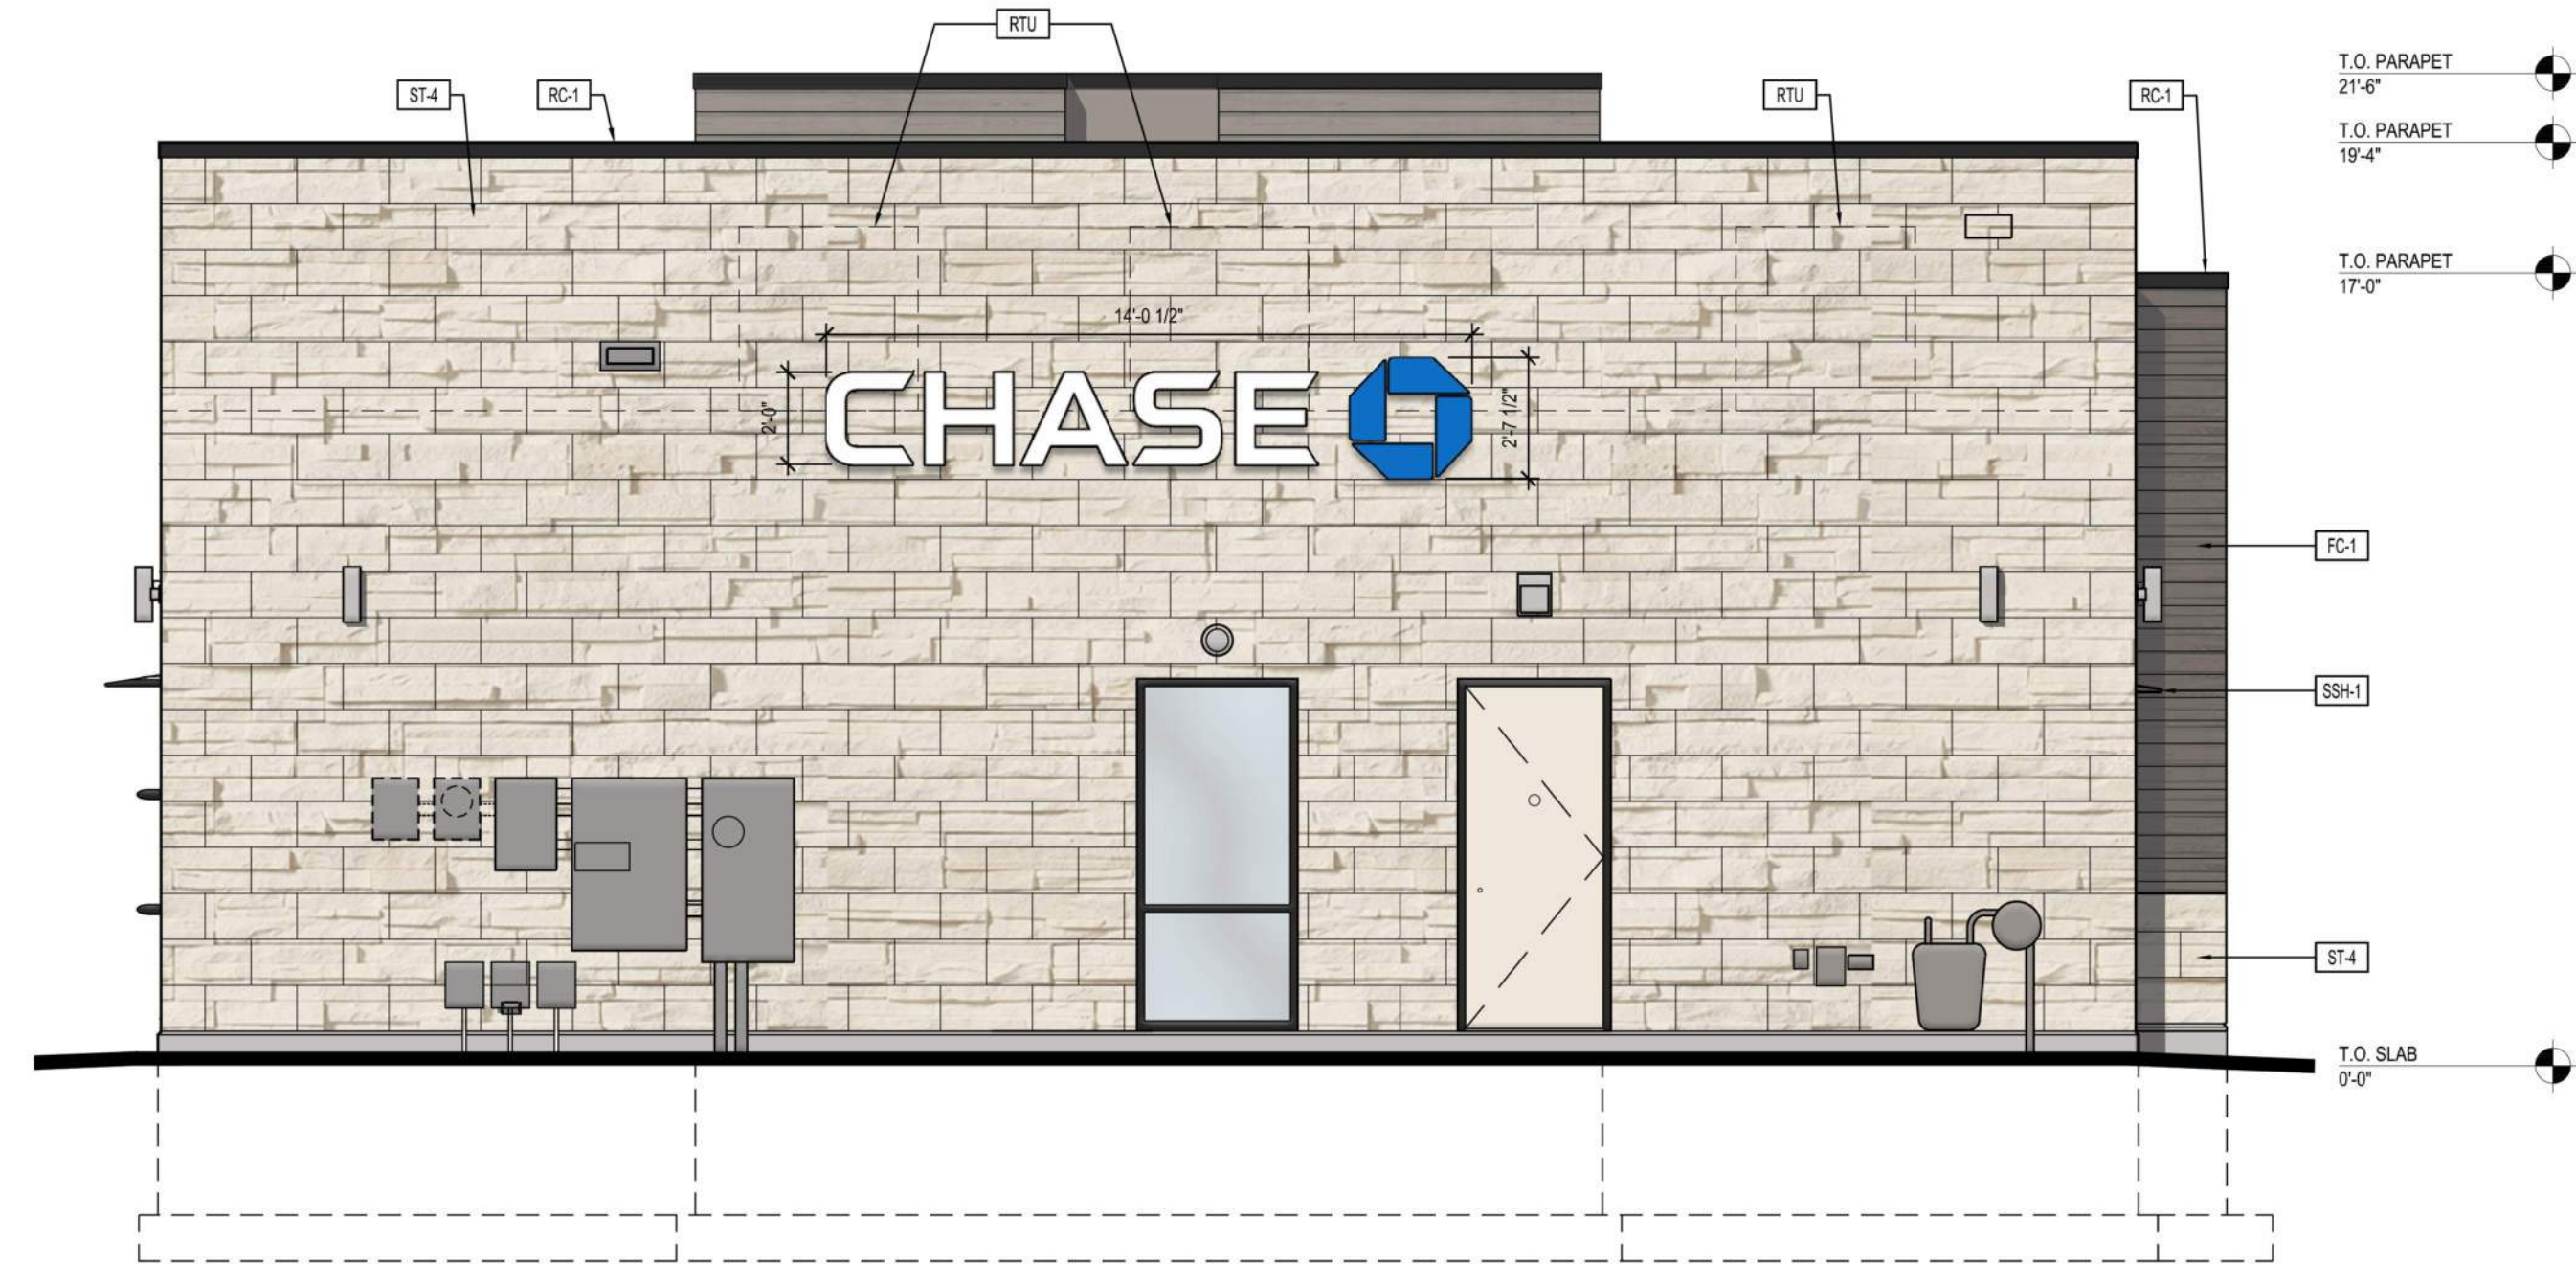

2 WEST ELEVATION
A2.2 1/4" = 1'-0"

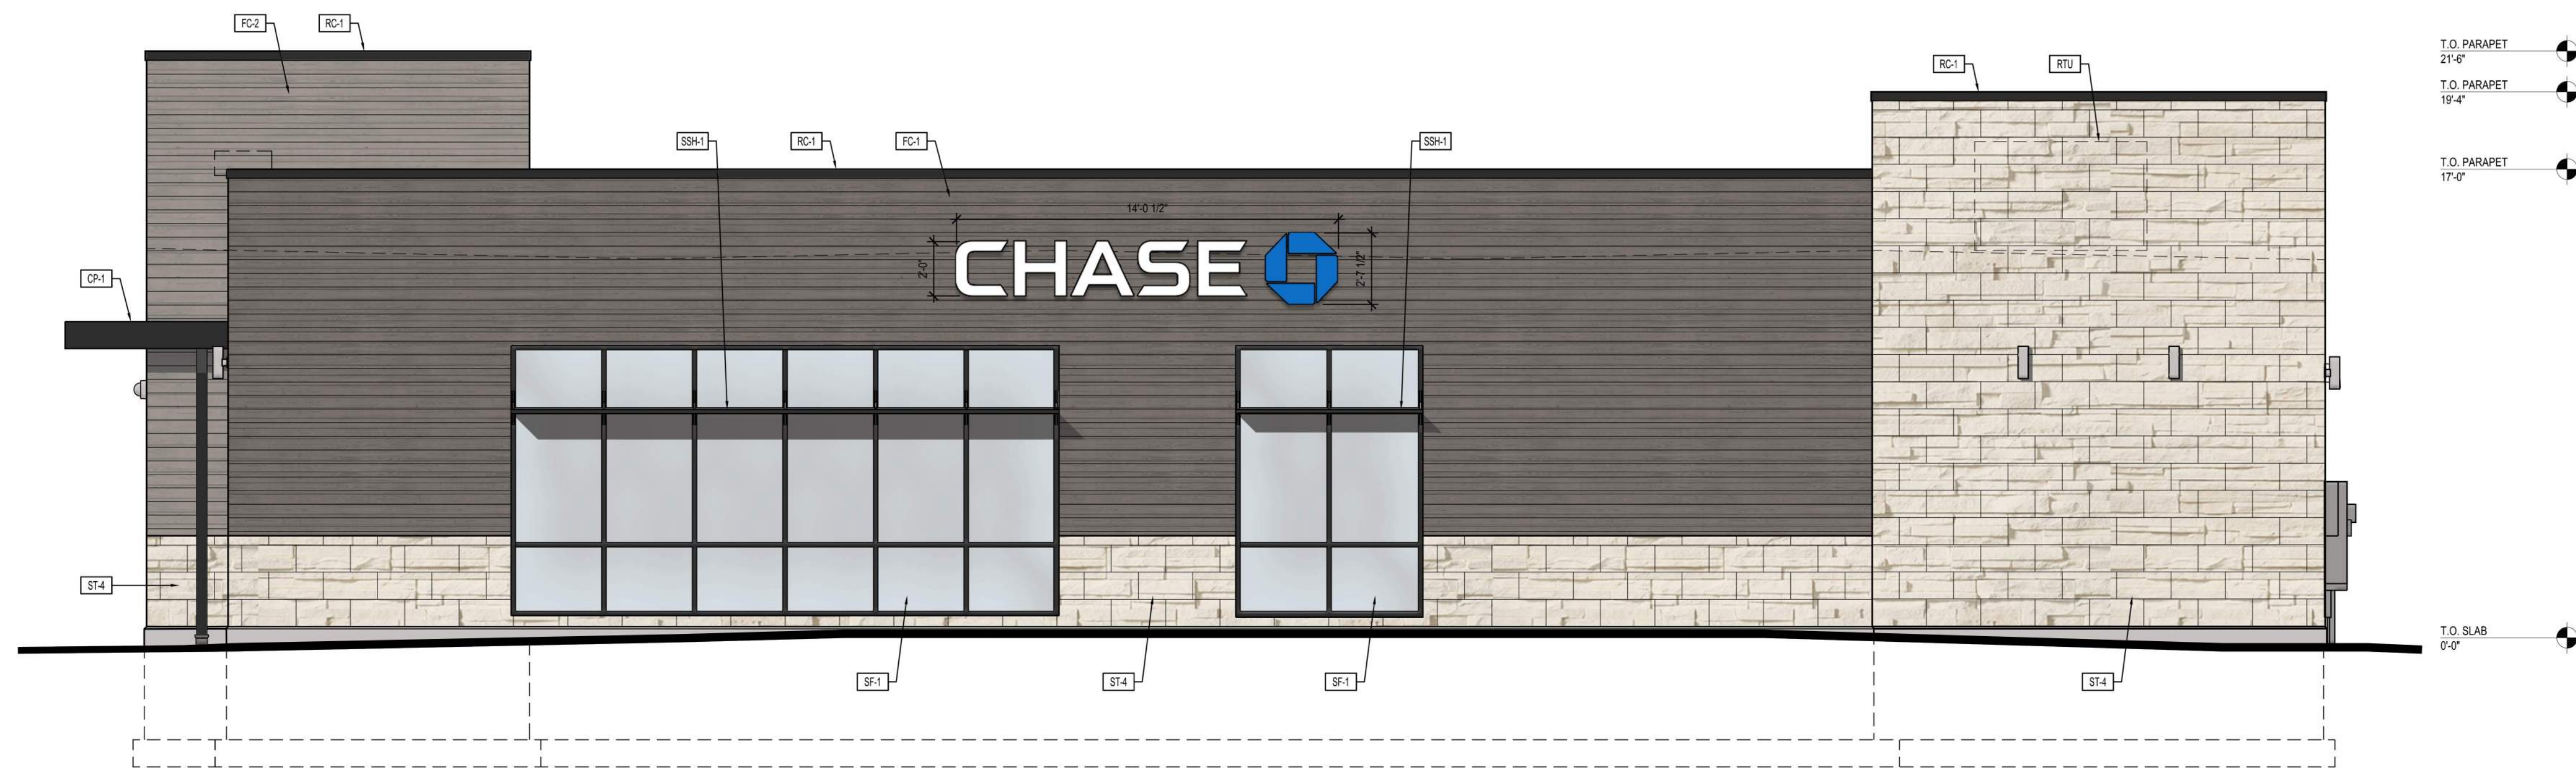

1 SOUTH ELEVATION
A2.2 1/4" = 1'-0"

PREPARED BY:
EBI Consulting

ENVIRO BUSINESS, INC.
21 B Street | Burlington, MA 01803
Tel: (781) 273-2500 | www.ebiconsulting.com

DISCLAIMER: THE INFORMATION CONTAINED HEREIN IS THE PROPERTY AND CONFIDENTIALITY OF ENVIRO BUSINESS, INC. IT IS TO BE USED ONLY FOR THE PROJECT AND FOR THE CLIENT'S USE. ANY REUSE, REPRODUCTION, OR DISTRIBUTION OF THIS INFORMATION WITHOUT THE WRITTEN CONSENT OF ENVIRO BUSINESS, INC. IS STRICTLY PROHIBITED.

SIGNED BY:

DATE:

NAME:

LICENSE NUMBER:

PRYOR RD & LOWENSTEIN DR

900 NW PRYOR ROAD
LEE'S SUMMIT, MO 64081

EBI JOB #4121000090

ISSUE	DATE	DESCRIPTION

CHASE

PRYOR & LOWENSTEIN
PROTOTYPE VERSION 20.4

CONTENTS

EXTERIOR ELEVATIONS

11/16/2021

SHEET

A2.2