

HIVE DESIGN COLLABORATIVE, INC.
1617 WALNUT STREET, KANSAS CITY, MO 64108
816.581.6363


seal/signature

project number		2021-055
date		12.13.21
issued for		PDP
rev	date	description

sheet number

FLOOR PLAN


A.111

 
$$\frac{3}{64}'' = 1'-0''$$


FACADE AREA: 2271 SF

TOTAL SIGN SF: 340.75 SF (15% OF BUILDING FACADE)

TOTAL WOOD LOOK MTL SF: 523 SF (23% OF FACADE)
TOTAL CORRUGATED MTL SF: 602 SF (26.5% OF FACADE)

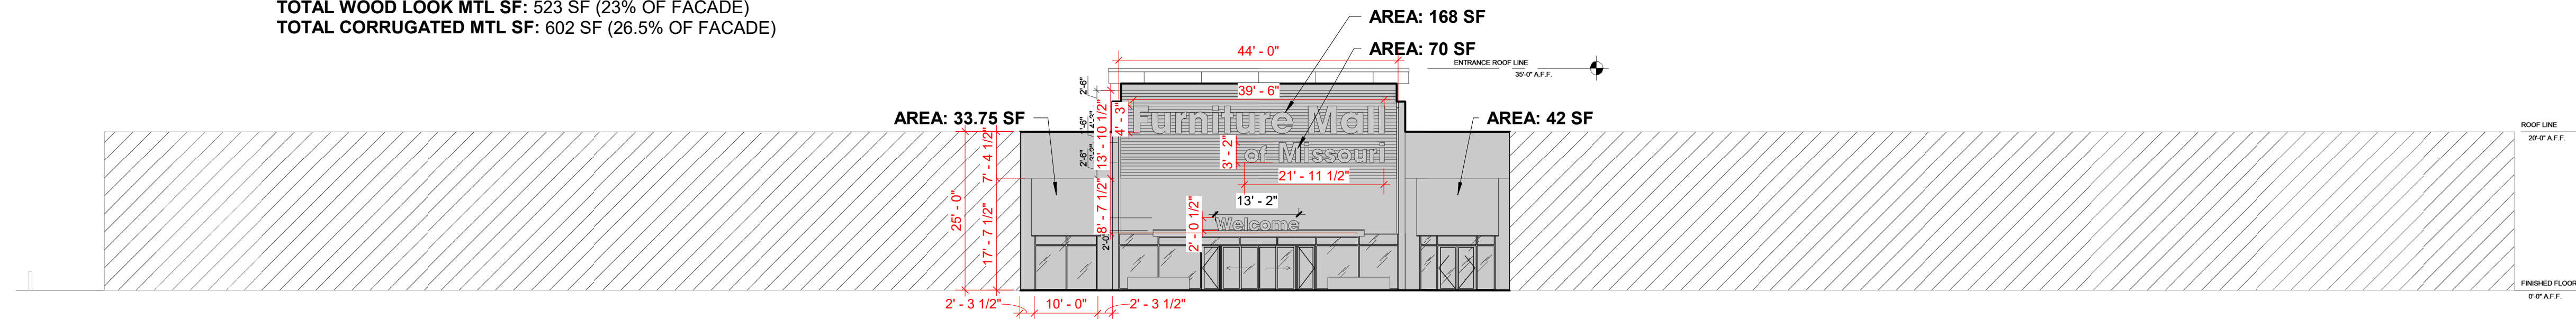

1	EAST ELEVATION
---	----------------


$$1/16'' = 1'-0''$$

FACADE AREA: 8151 SF

TOTAL SIGN SF (INCLUDING AWNING): 971.51 SF
(11.9% OF BUILDING FACADE)

TOTAL SIGN SF (EXCLUDING AWNING): 860.71 SF
(10.6% OF BUILDING FACADE)

TOTAL WOOD-LOOK MTL SF: 1,109 SF (13.6% OF FACADE)
TOTAL CORRUGATED MTL SF: 944 SF (11.6% OF FACADE)

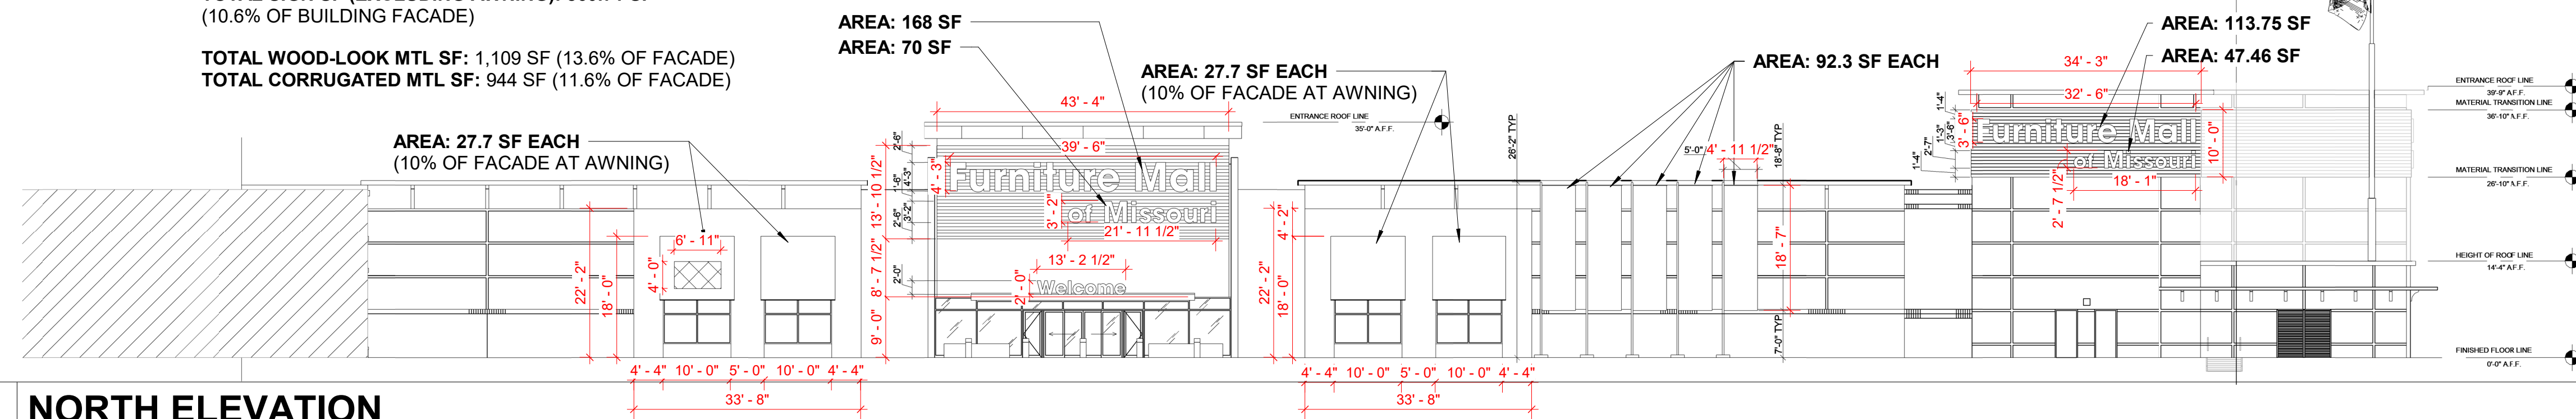


2	NORTH ELEVATION
---	-----------------

$$1/16'' = 1'-0''$$

FACADE AREA: 6938 SF

TOTAL SIGN SF: 161.5 SF (2.3% OF BUILDING FACADE)

TOTAL CORRUGATED METAL SF: 552.5 SF (7.9% OF FACADE)

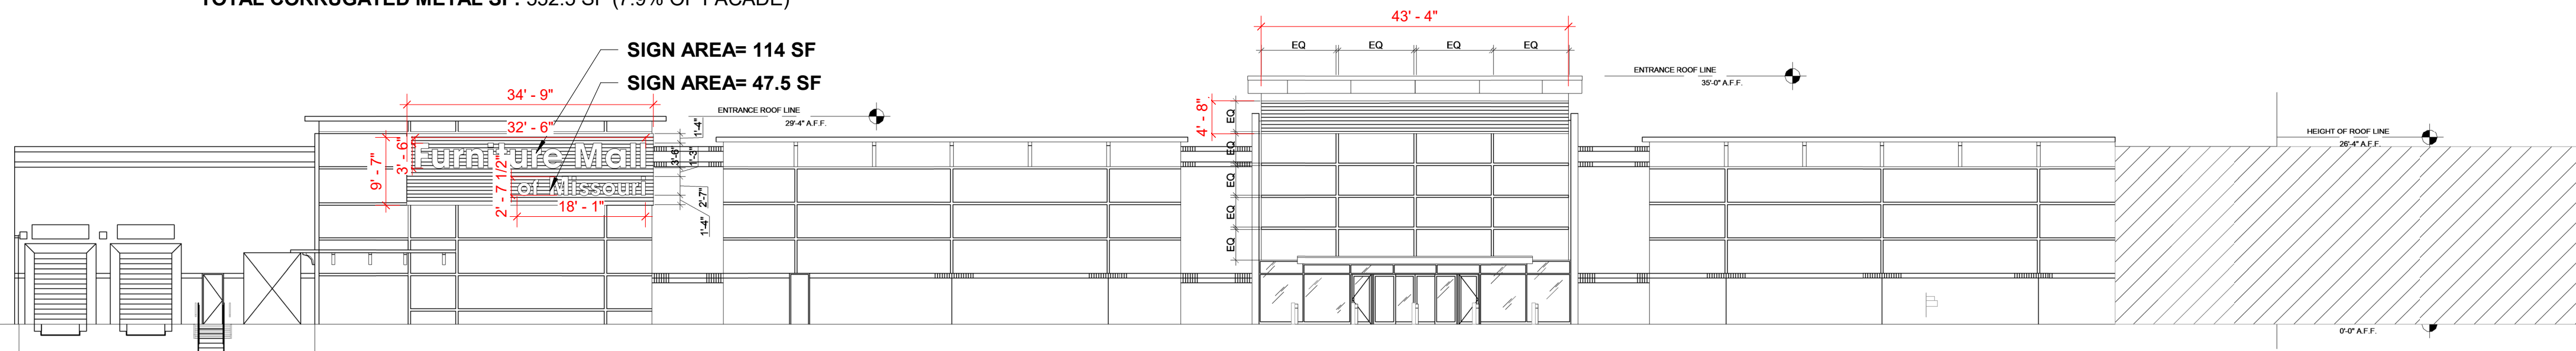


3	SOUTH ELEVATION
---	------------------------

$$1/16'' = 1'-0''$$

FACADE AREA: 9889 SF

TOTAL SIGN SF: 161.21 SF (1.6% OF BUILDING FACADE)

TOTAL CORRUGATED METAL SF: 342.5 SF (3.5% OF FACADE)

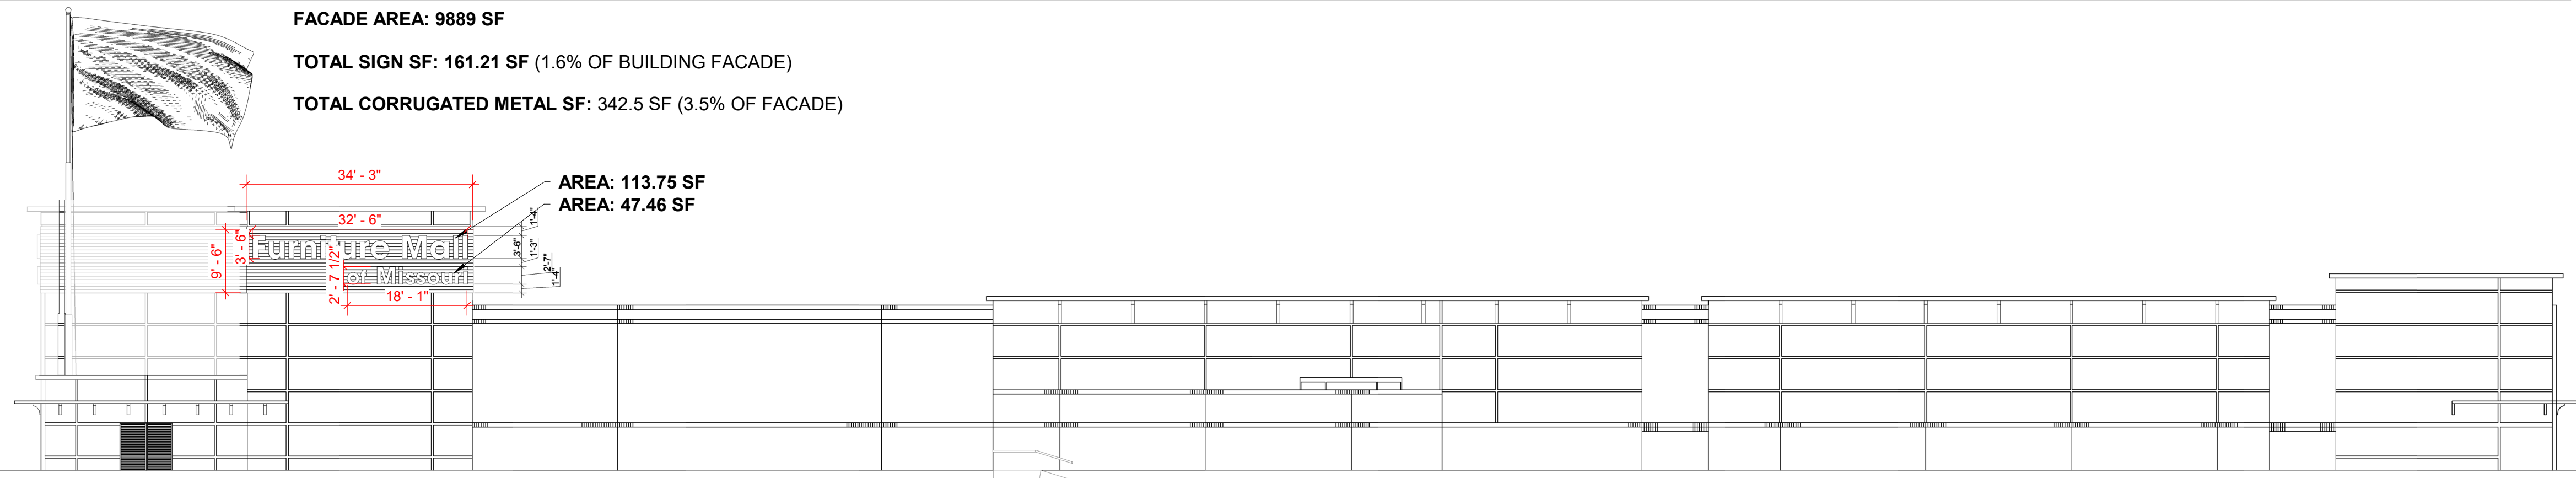

4	WEST ELEVATION
---	----------------

$$1/16'' = 1'-0''$$


FURNITURE MALL TENANT IMPROVEMENT

900 NW BLUE PARKWAY
LEE'S SUMMIT, MO 64086

1617 WALNUT STREET, KANSAS CITY
816.581.6363

COPYRIGHT © 2019
HIVE DESIGN COLLABORATIVE, INC.

seal/signature

project number 2021-055

date 12.13.21

issued for PDP

rev	date	description
-----	------	-------------

EXTERIOR ELEVATIONS

sheet number

A.211