




SHEET LIST		
Sheet Number	Sheet Name	Sheet Folders
A.111	FLOOR PLAN	06_PLANNING
A.211	EXTERIOR ELEVATIONS	06_PLANNING
A.000	COVER	06_PLANNING

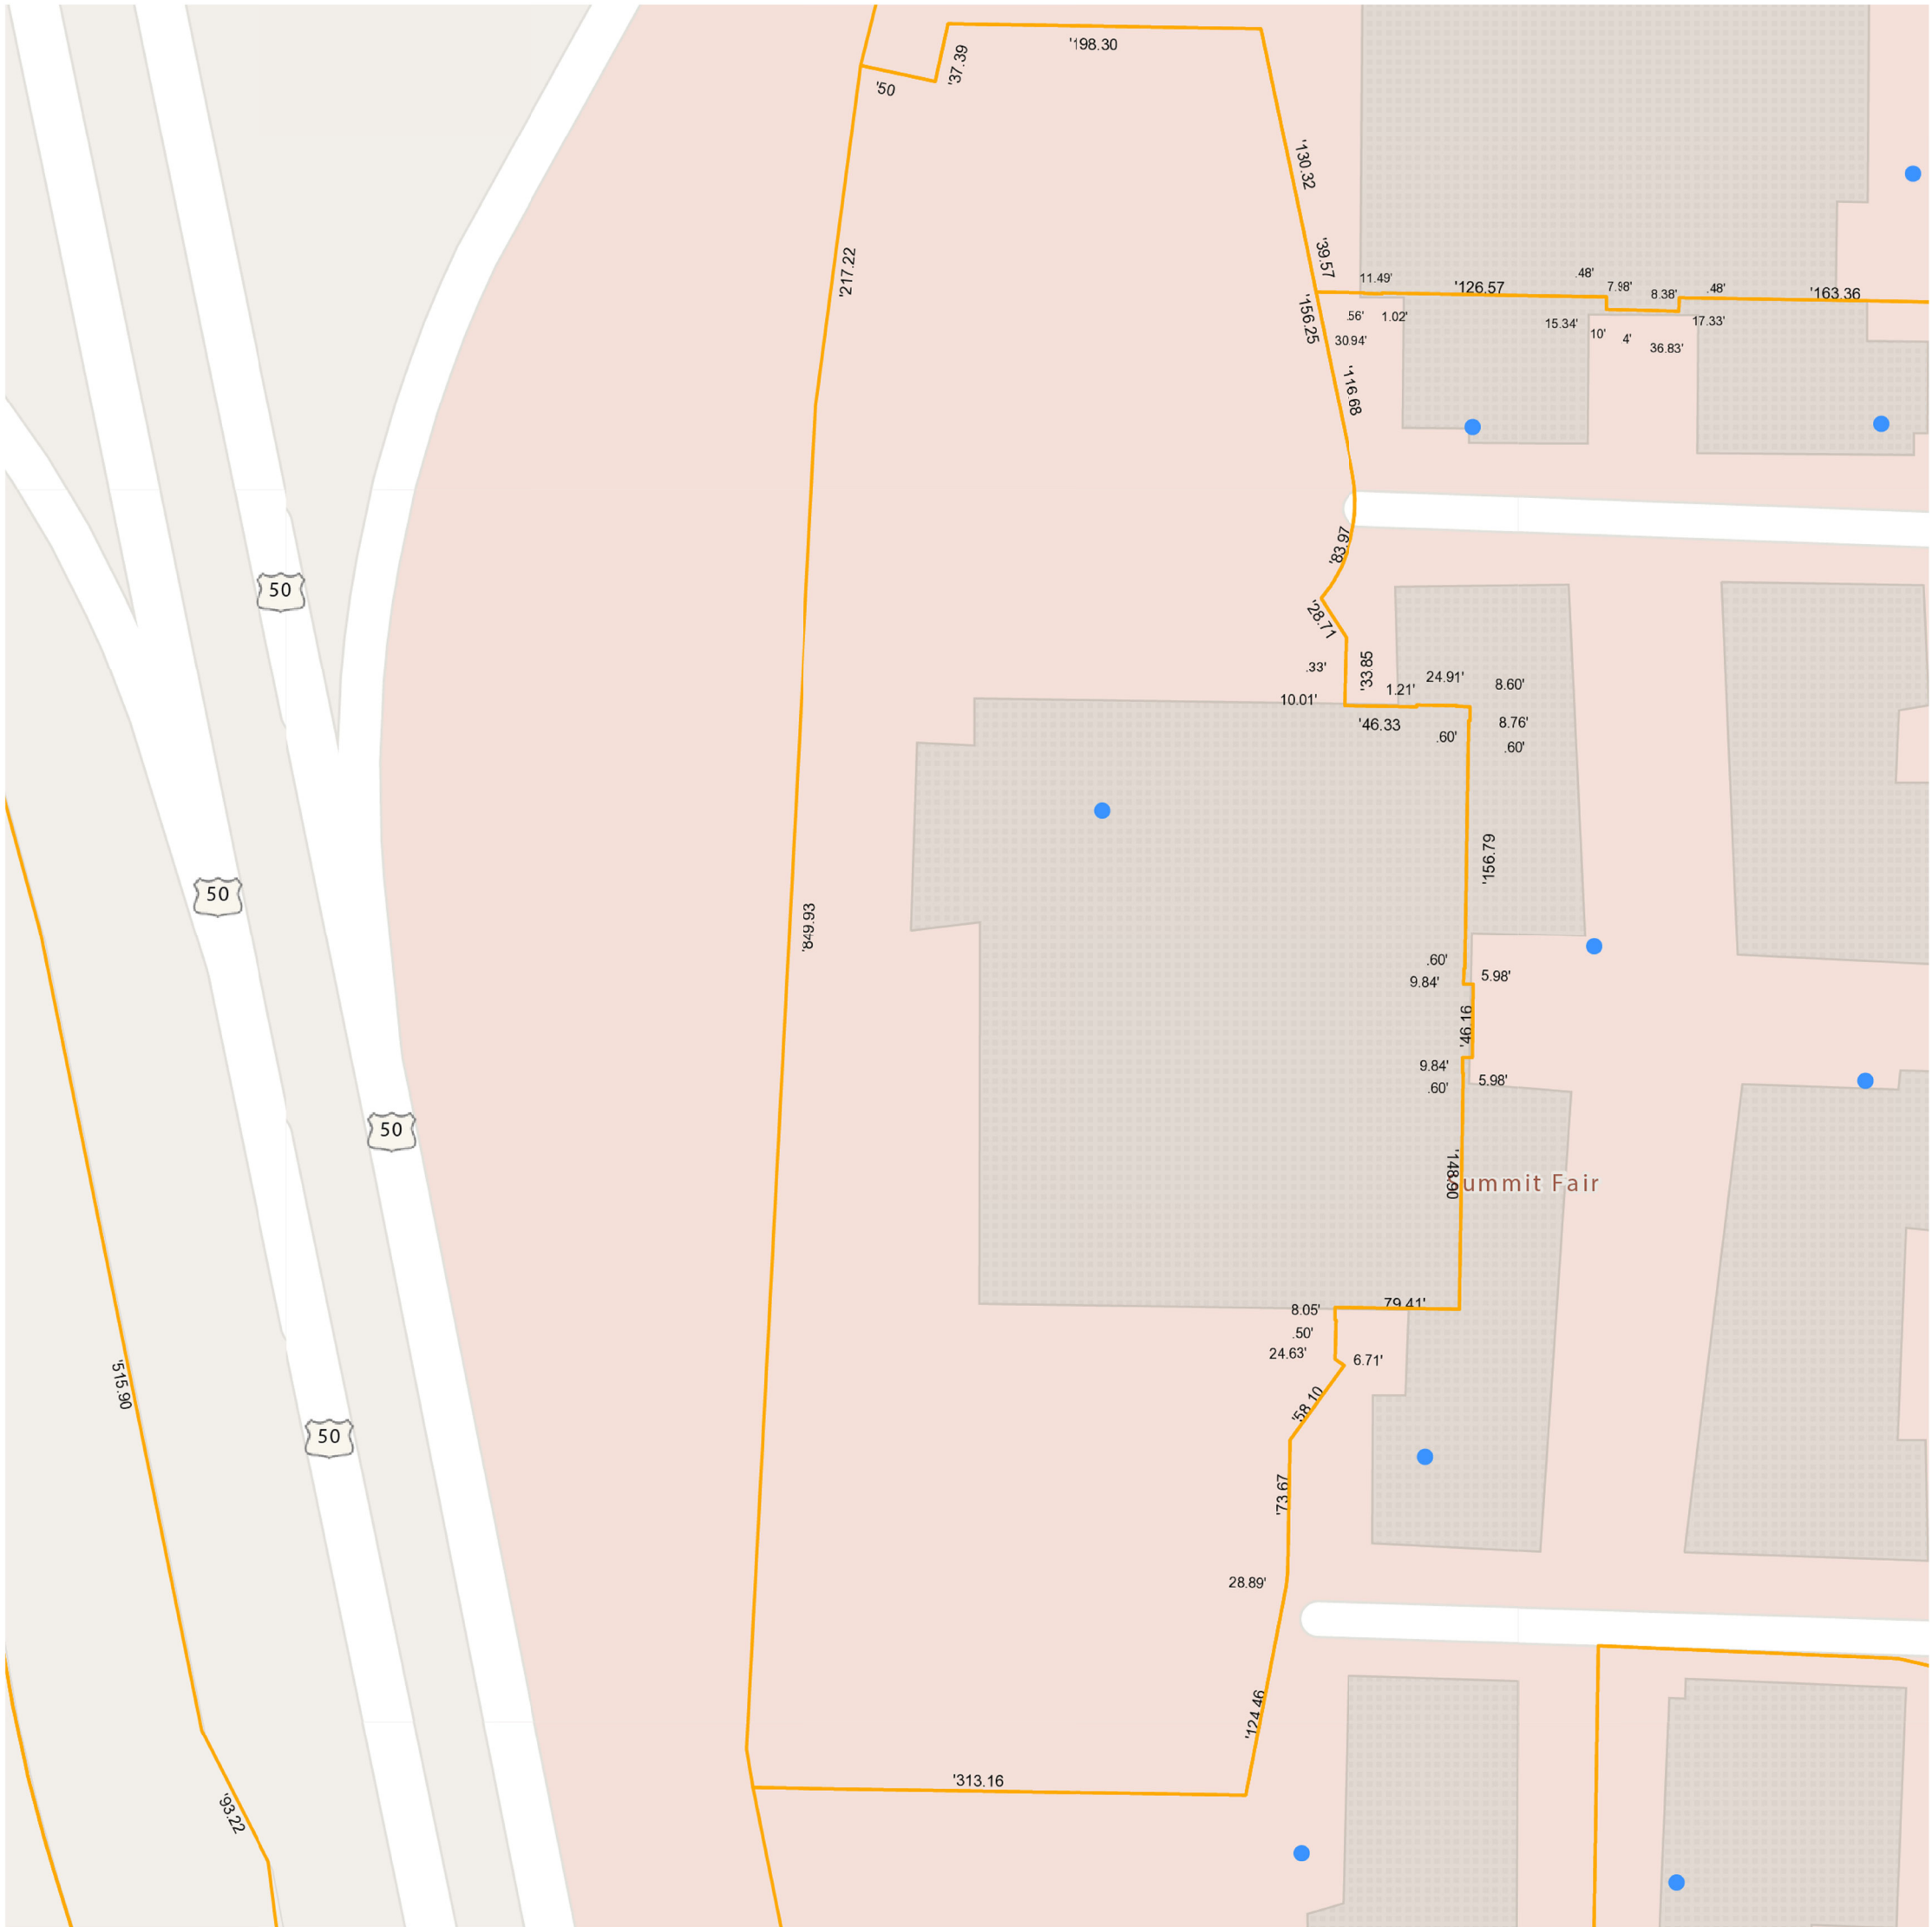


SITE LOCATION:
900 NW BLUE PKWY
LEE'S SUMMIT, MO 64086




FURNITURE MALL TENANT IMPROVEMENT



COPYRIGHT © 2019
HIVE DESIGN COLLABORATIVE, INC.
HIVE DESIGN COLLABORATIVE, INC.
1617 WALNUT ST., KANSAS CITY, MO 64108
816.581.6363

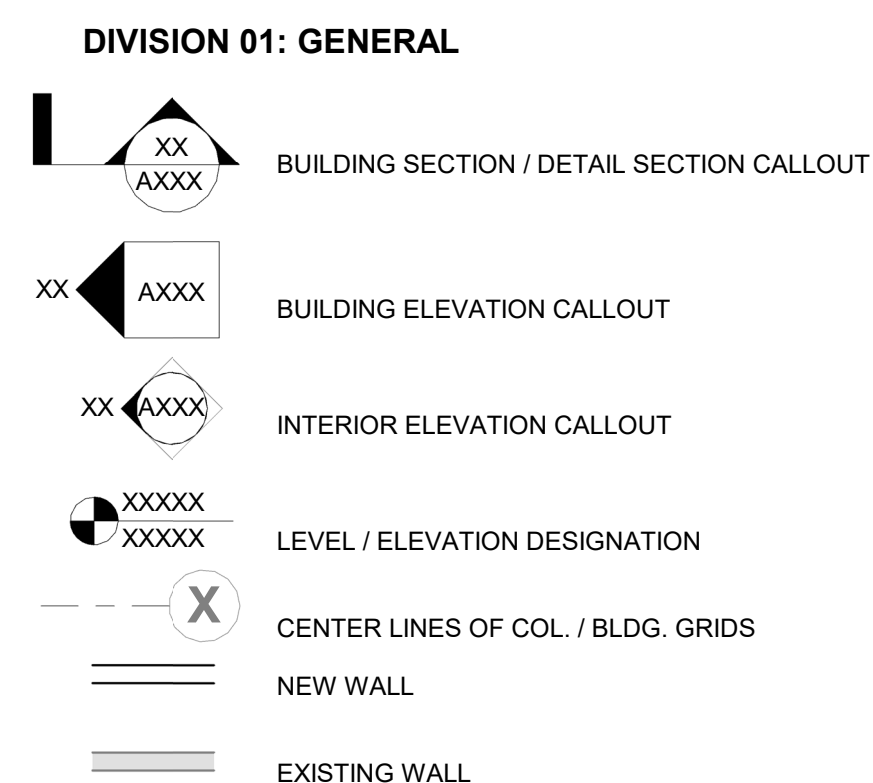

	NEW DOUBLE DOOR
	NEW SINGLE DOOR
	NEW SWINGING DOOR
	NEW DOUBLE ACTING DOOR
	EXISTING DOUBLE DOORS
	EXISTING SINGLE DOOR

 

FURNITURE MALL TENANT IMPROVEMENT

900 NW BLUE PARKWAY
LEE'S SUMMIT, MO 64086

HIVE DESIGN COLLABORATIVE, INC.
1617 WALNUT STREET, KANSAS CITY, MO 64108
816.581.6363

COPYRIGHT © 2019
HIVE DESIGN COLLABORATIVE, INC.

seal/signature

project number 2021-055

date 12.13.21

issued for PDP


rev	date	description
-----	------	-------------


FLOOR PLAN

sheet number

A.111


1	FLOOR PLAN
---	------------
 
$$3/64" = 1'-0"$$

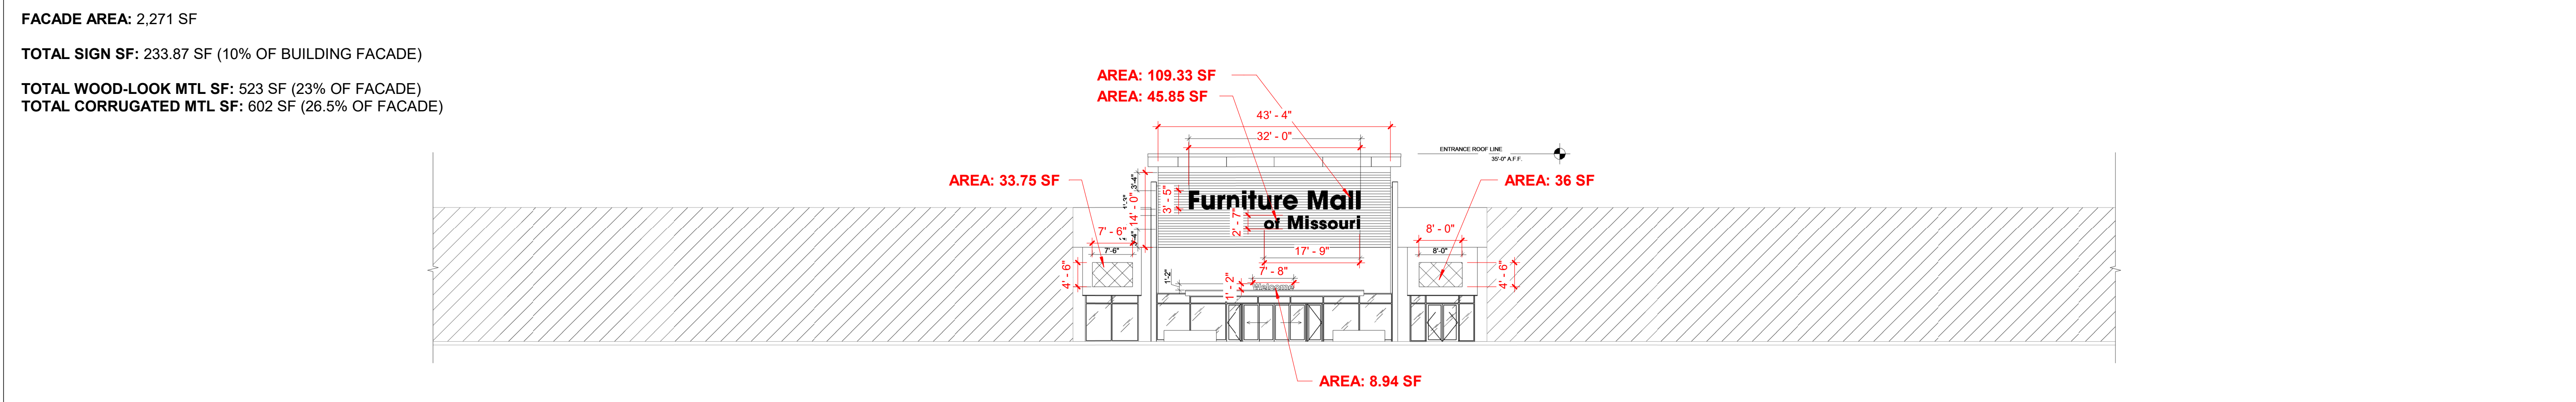


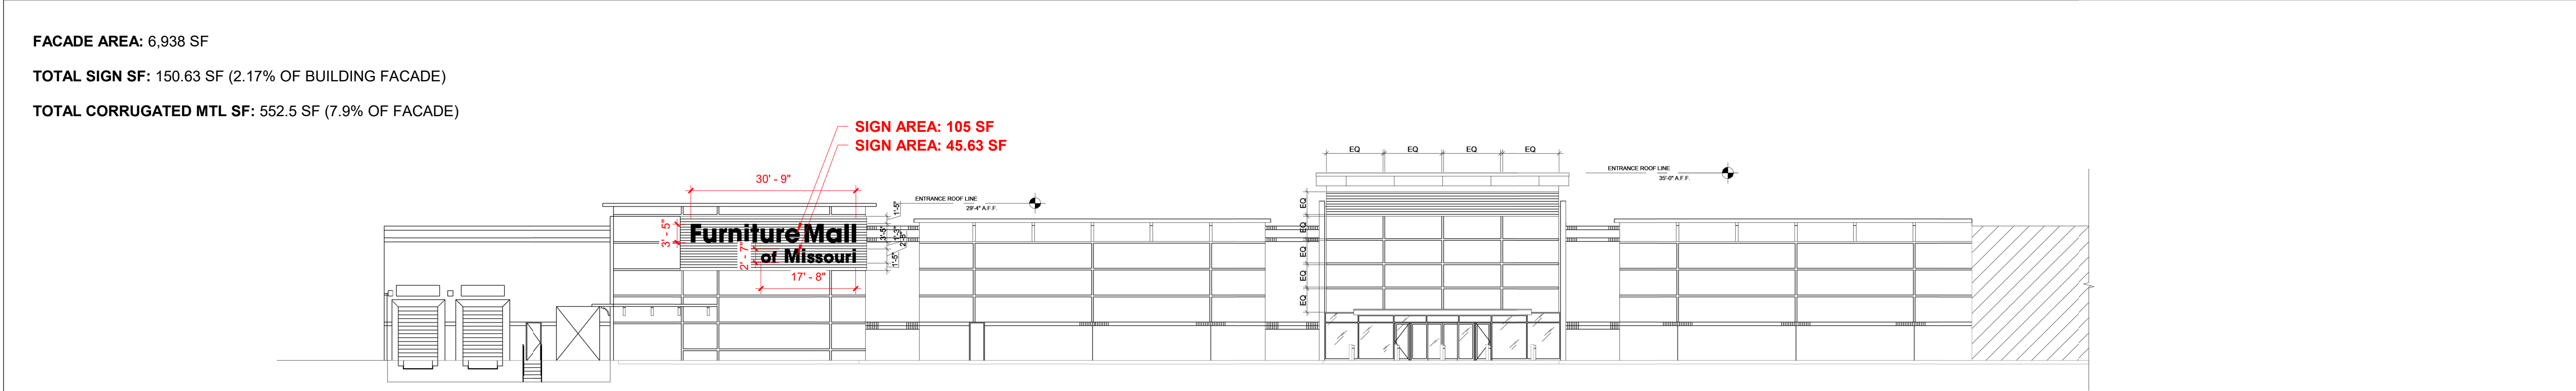
5 EAST ELEVATION

1/16" = 1'-0"

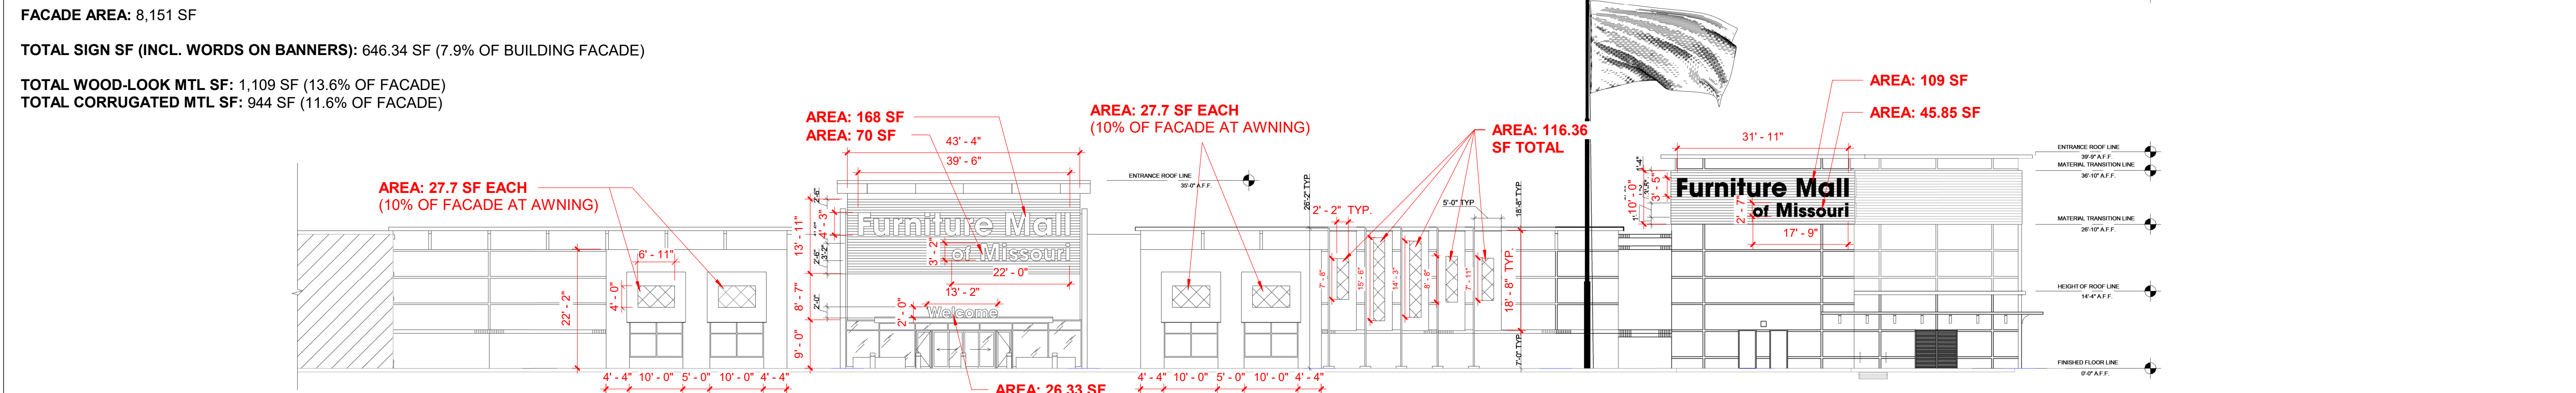


4 NORTH ELEVATION

1/16" = 1'-0"



3 SOUTH ELEVATION

1/16" = 1'-0"

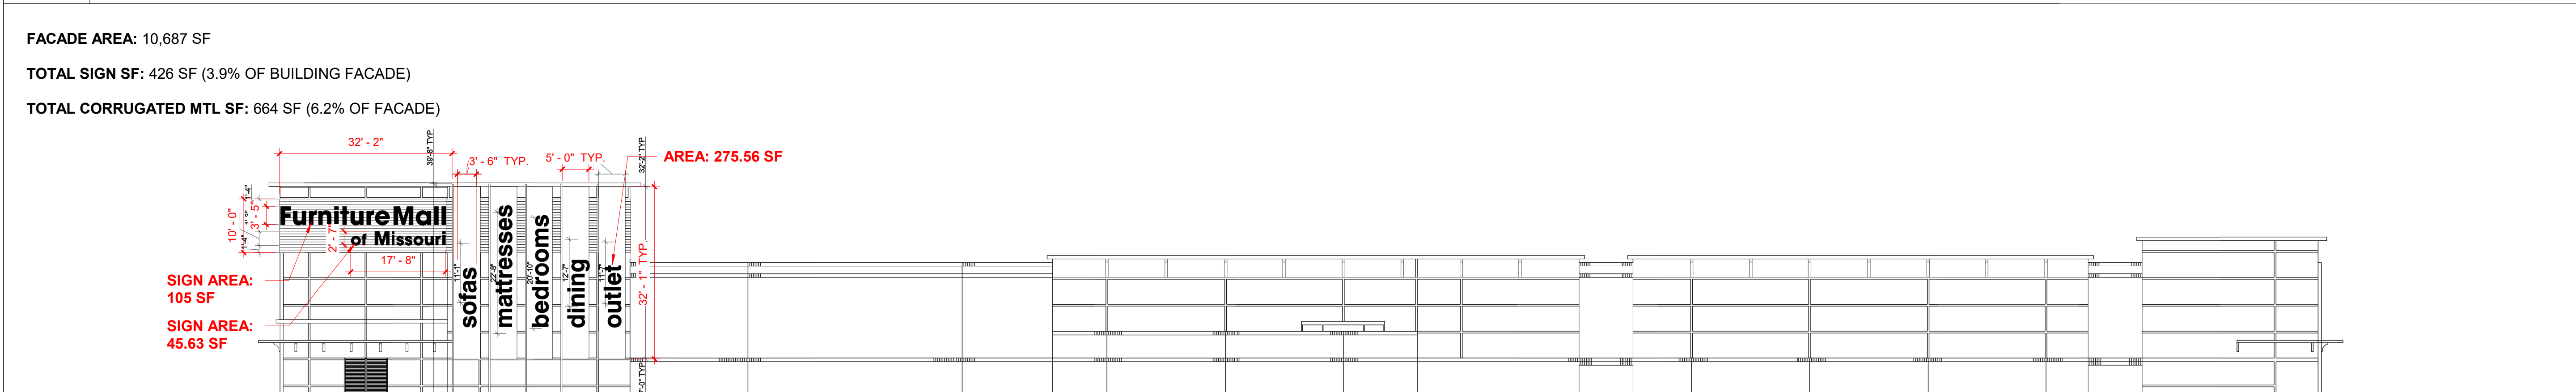

1 WEST ELEVATION

1/16" = 1'-0"



FURNITURE MALL TENANT IMPROVEMENT

900 NW BLUE PARKWAY
LEE'S SUMMIT, MO 64086

HIVE DESIGN COLLABORATIVE, INC.
1617 WALNUT STREET, KANSAS CITY, MO 64108
816.581.6363

COPYRIGHT © 2019
HIVE DESIGN COLLABORATIVE, INC.

seal/signature

project number 2021-055

date 01.19.22

issued for PDP

rev date description

EXTERIOR ELEVATIONS

sheet number

A211