


NOTES:

1. Clear & Grub Site Within Grading Limits: Dispose of Material or Grind for Erosion Control Use.
2. Strip/ Stockpile Topsoil in Spoil Storage Area.
3. Dress Spoil Material Placed By Others. Max At 12-Foot With 3:1 Side Slopes.
4. Seed/ Mulch (Stabilize All Disturbed Areas)
5. Site Limits: Lot 12B & Lot 1 Lying West of Drive.

Alternate Includes Spreading / Compacting Lot 12A Spoil Material

- Lot 12A Mass Grading by Others.
- Source Material for Stockpile.

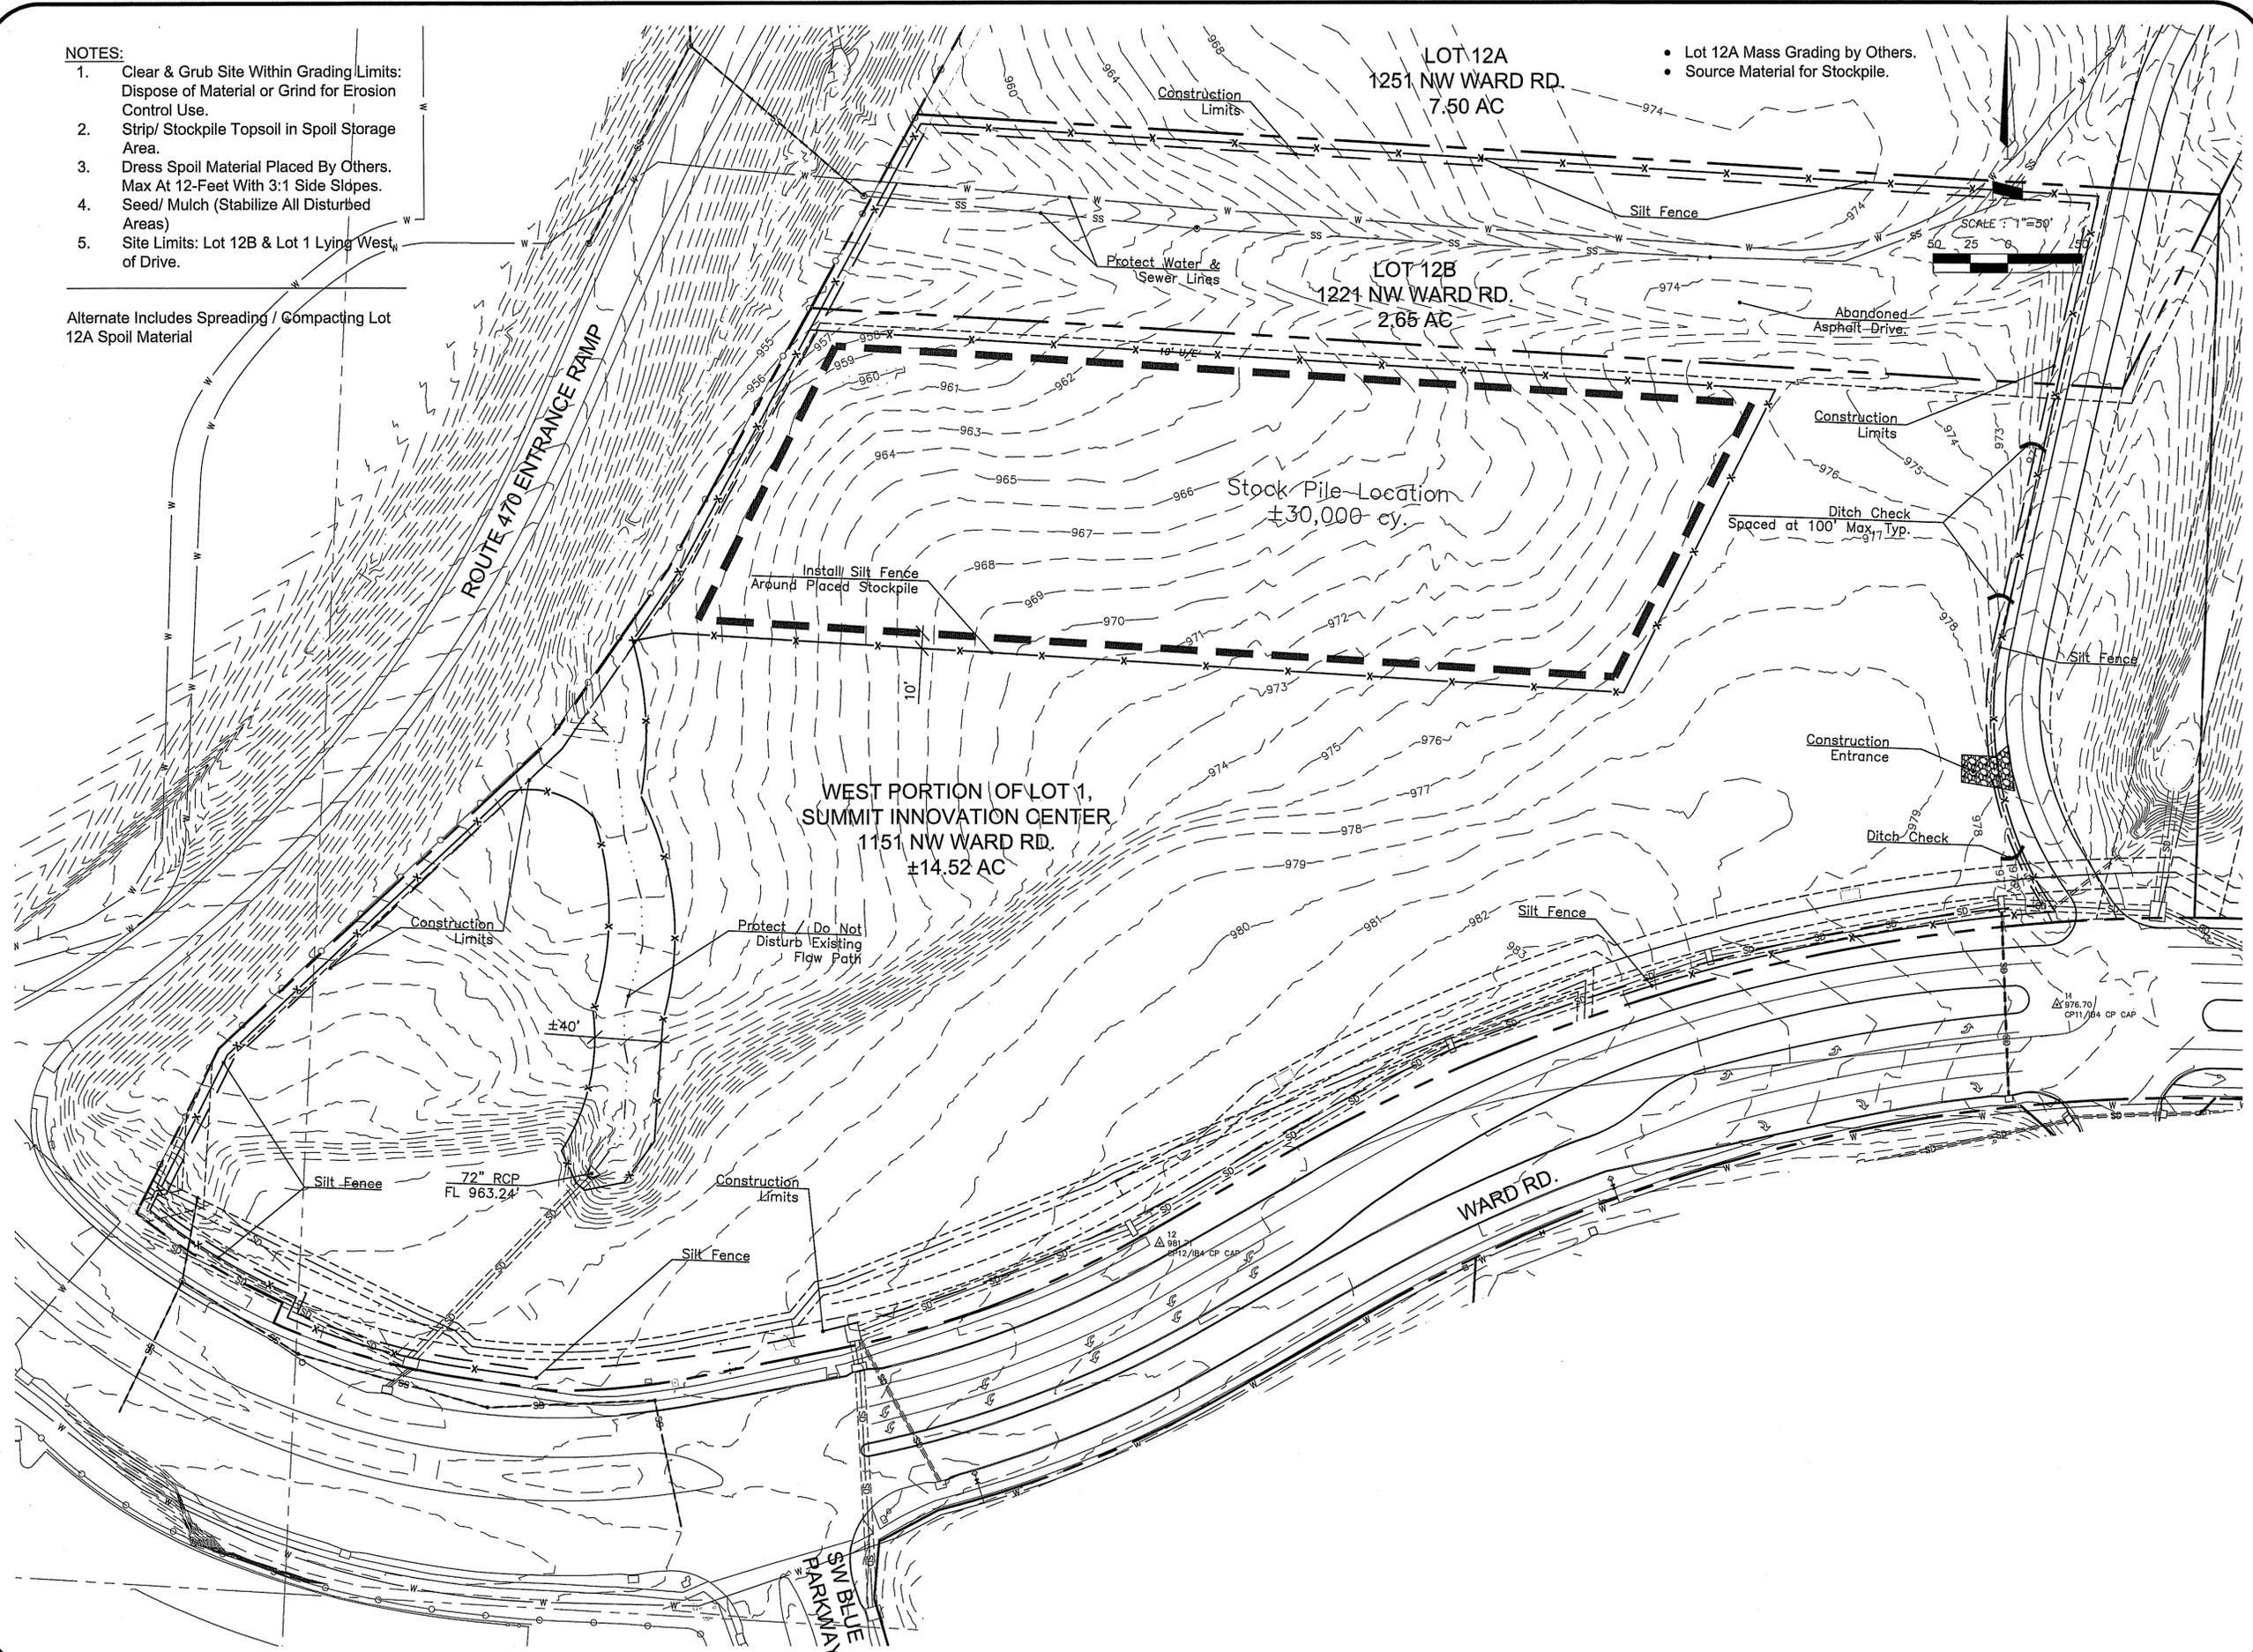

Feb 07, 2022 - 4:12pm Plotted By: emhnr Z:\AE-COL\1-Projects\180010004 - Townsend - CSA\1 Lot 1 SIC - 2022\Draw\SIC - 2022 - West Lot 1 & Lot 12B.dwg Layout: C101

ANDERSON ENGINEERING
EMPLOYEE OWNED

AP

ENGINEERS • SURVEYORS • LABORATORIES • DRILLING
4240 PHILIPS FARM RD. STE. 101 • COLUMBIA, MO 65201 • PHONE (636) 937-5476
A LICENSED MISSOURI ENGINEERING & SURVEYING CORPORATION
MISSOURI CERTIFICATE OF AUTHORITY #000082 EXPIRES 12/31/2023






DRAWING INFO.	
NO.	DESCRIPTION
BY	DATE
DRAWN BY:	LICENSE NO.
CHECKED BY:	LICENSE NO.
DATE:	1-17-2022
JOB NUMBER:	18CO10004

© COPYRIGHT ANDERSON ENGINEERING, INC. 2022

TOWNSEND SUMMIT LLC.
**LAND DISTURBANCE /
EROSION CONTROL PLAN**
LEE'S SUMMIT, JACKSON COUNTY, MO

STATE OF MISSOURI
REGISTERED PROFESSIONAL ENGINEER
JOHN V. HUSS
NUMBER E-20579
2/7/2022
John V. Huss
MO PE #E20579
Exp. 12.31.2023

SHEET NUMBER
C101
1 OF 2

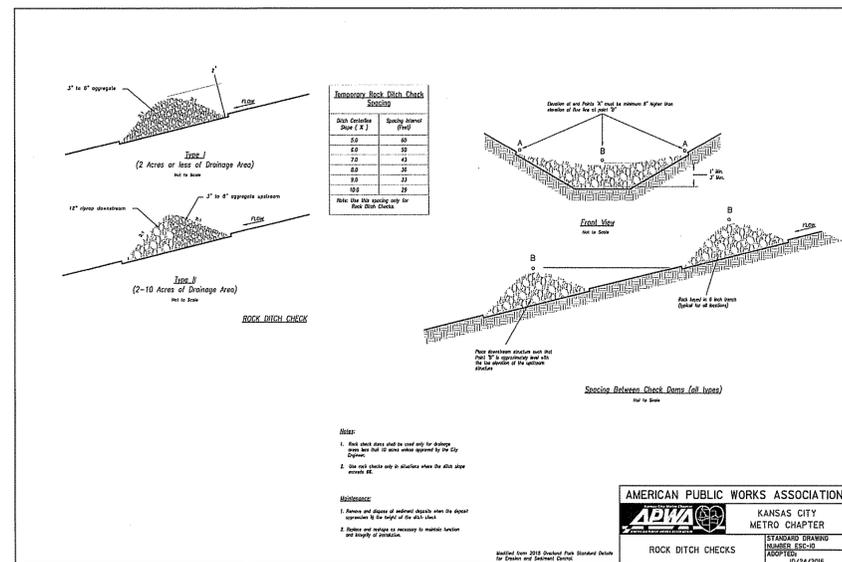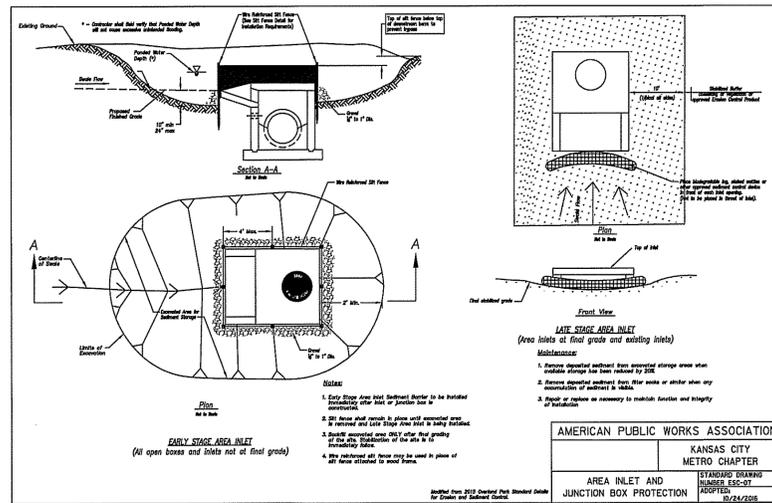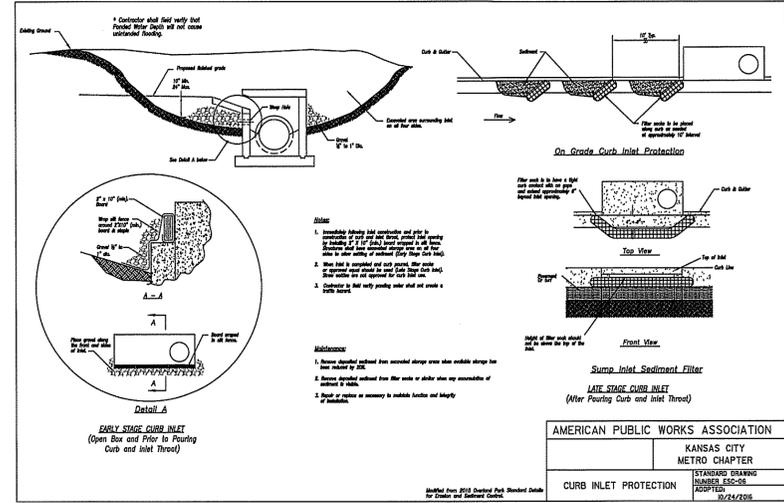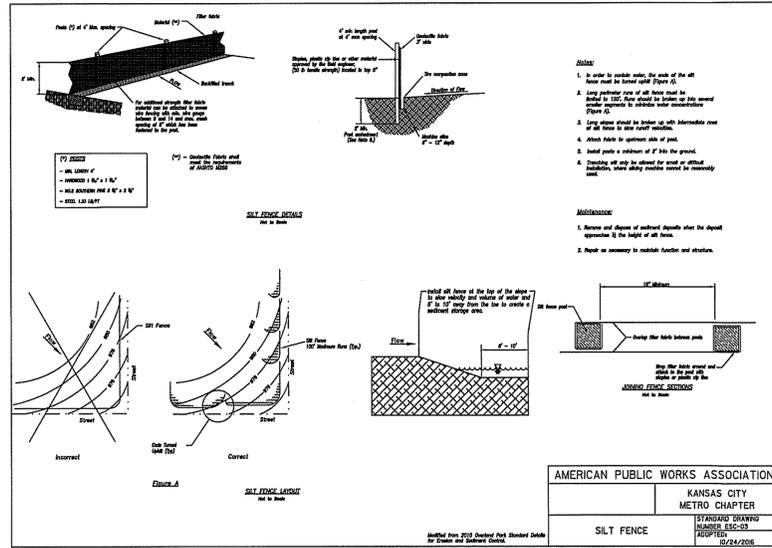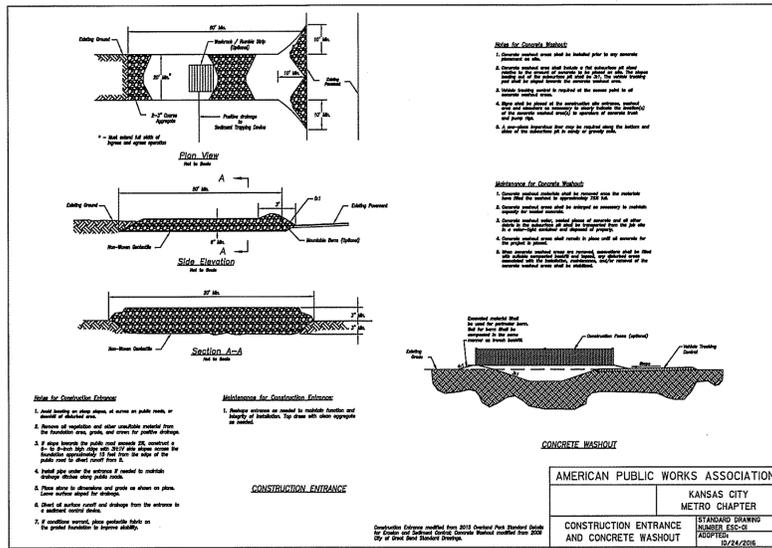

ANDERSON ENGINEERING
EMPLOYEE OWNED

ENGINEERS • SURVEYORS • LABORATORIES • DRILLING
4240 PHILIPS FARM RD. STE. 101 • COLUMBIA, MO 65201 • PHONE (673) 397-5476
A LICENSED MISSOURI ENGINEERING & SURVEYING CORPORATION
MISSOURI CERTIFICATE OF AUTHORITY #000892 EXPIRES 12/31/2023

REVISIONS

NO.	DESCRIPTION	BY	DATE	DRAWN BY:	LICENSE NO.	CHECKED BY:	LICENSE NO.	DATE:	JOB NUMBER:
									1-11-2022
									18CD10004

AMERICAN PUBLIC WORKS ASSOCIATION
KANSAS CITY METRO CHAPTER
STANDARD DRAWING NUMBER: ESC-09
ADOPTED: 03/24/2008

© COPYRIGHT ANDERSON ENGINEERING, INC. 2022

TOWNSEND SUMMIT LLC.
LAND DISTURBANCE /
EROSION CONTROL PLAN

LEE'S SUMMIT, JACKSON COUNTY, MO

STATE OF MISSOURI
JOHN V. HUSS
NUMBER E-20579
PROFESSIONAL ENGINEER
2/7/2022
JOHN V. HUSS
MO PE #E20579
Exp. 12.31.2023

SHEET NUMBER
C102
2 OF 2