



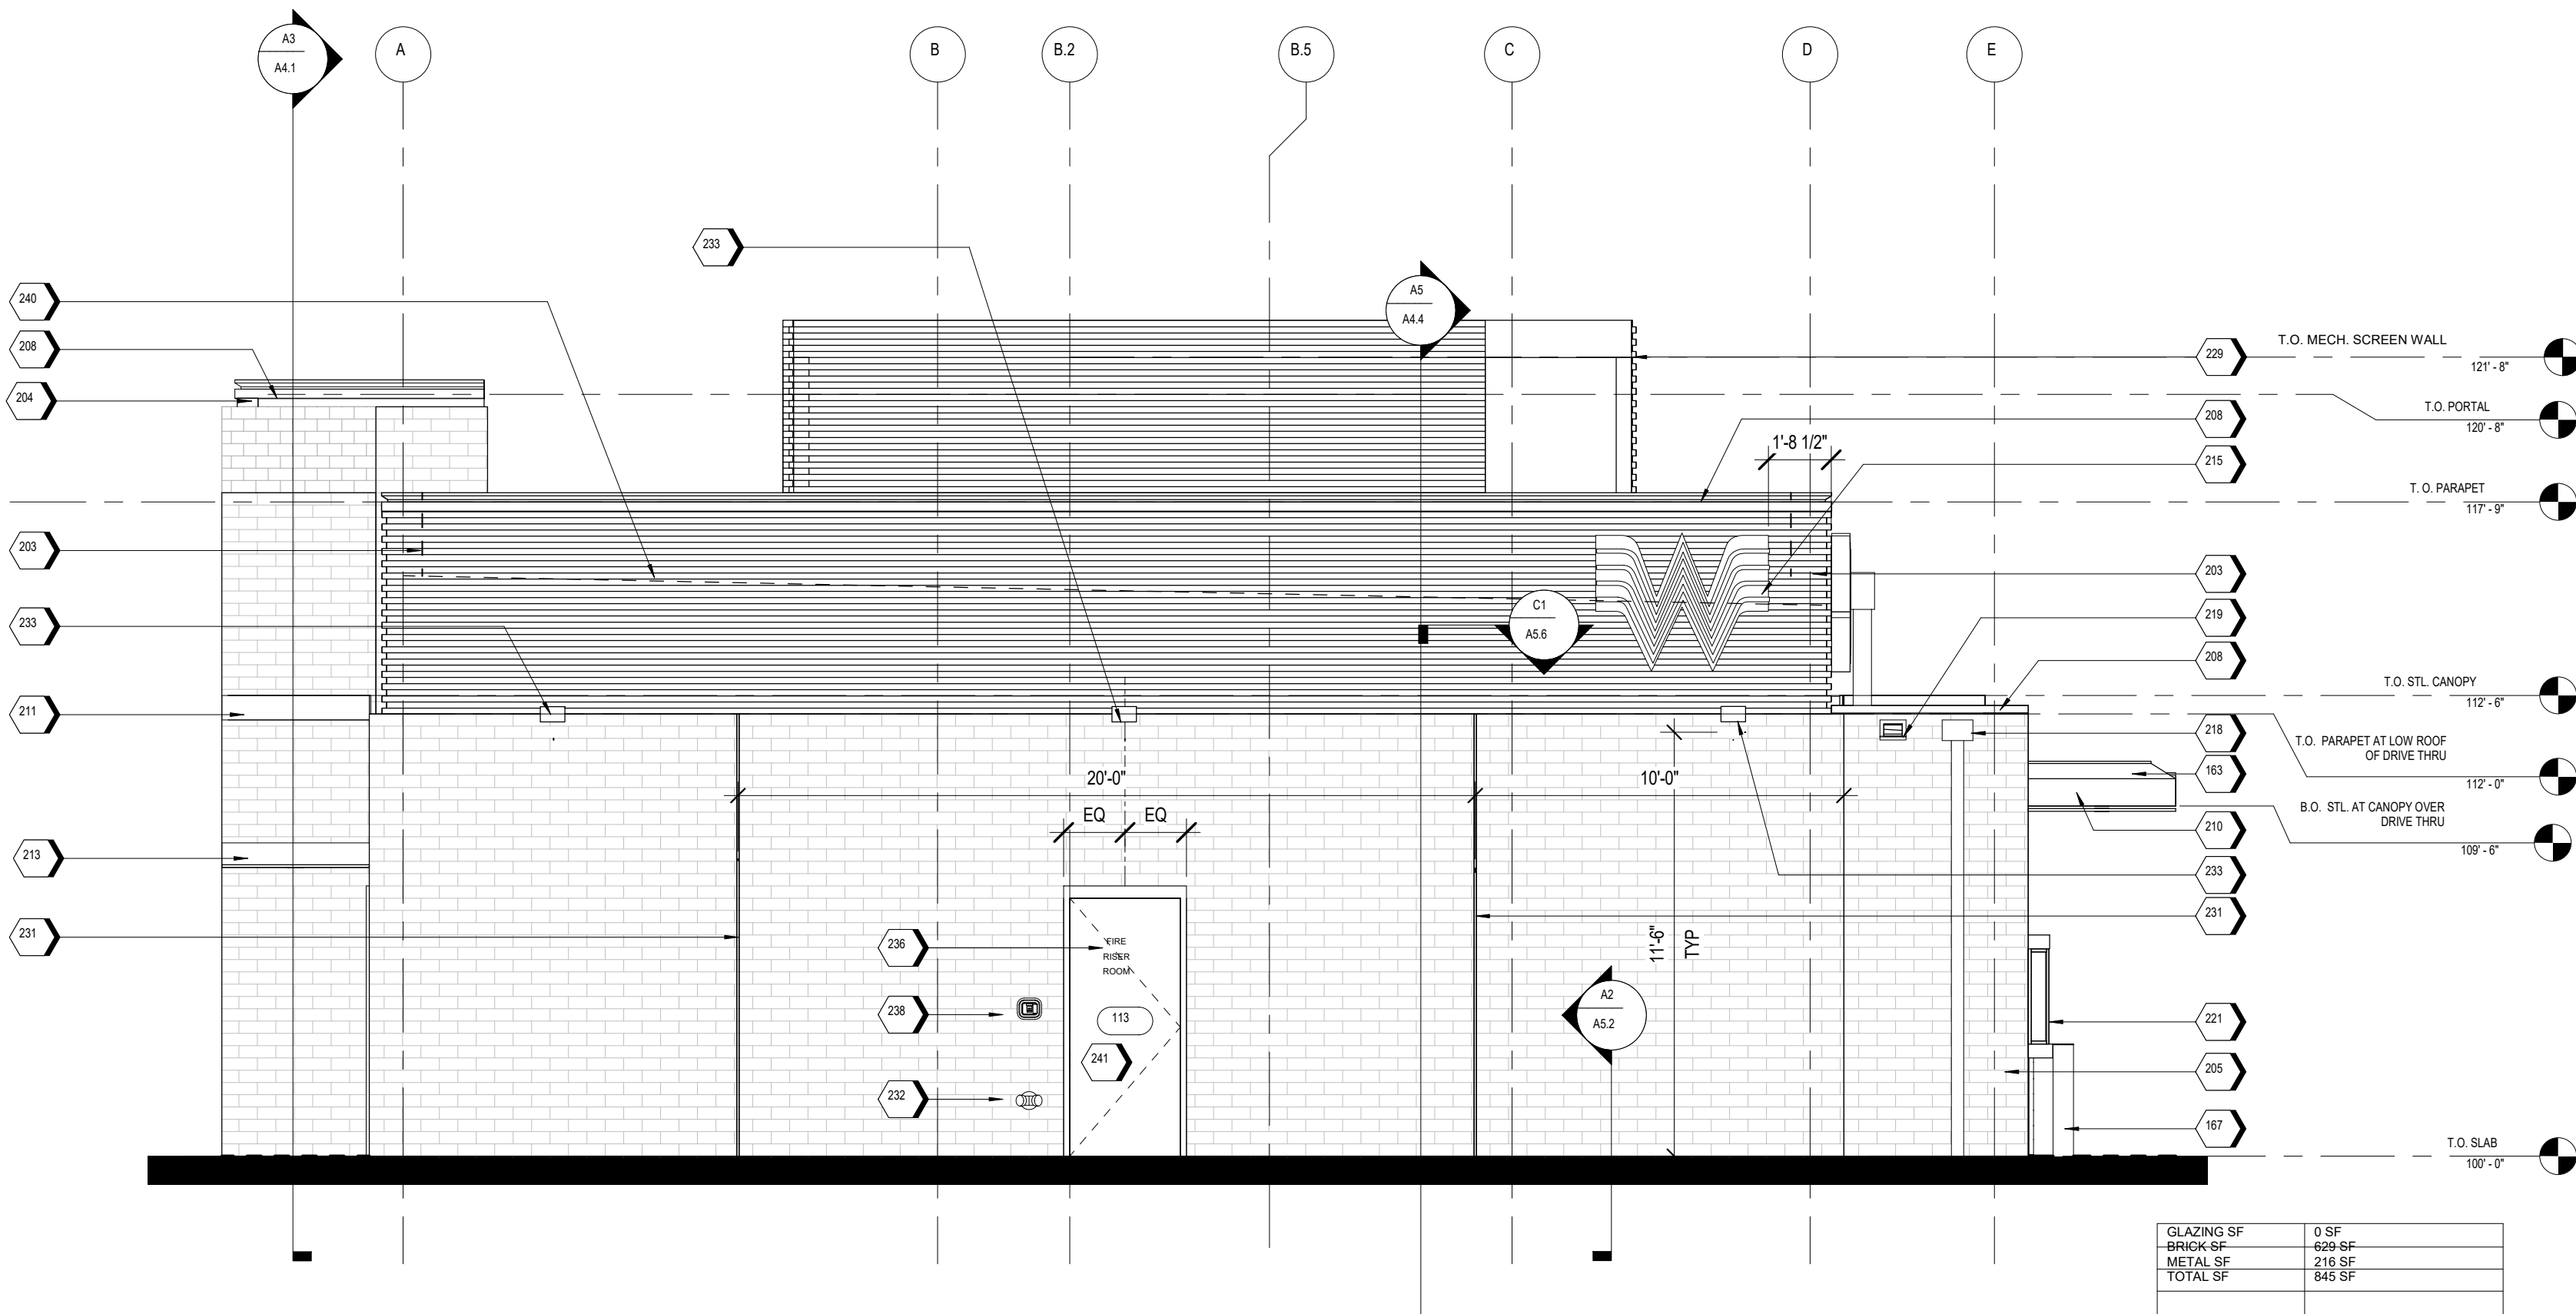

A2 WEST ELEVATION
1/4" = 1'-0"

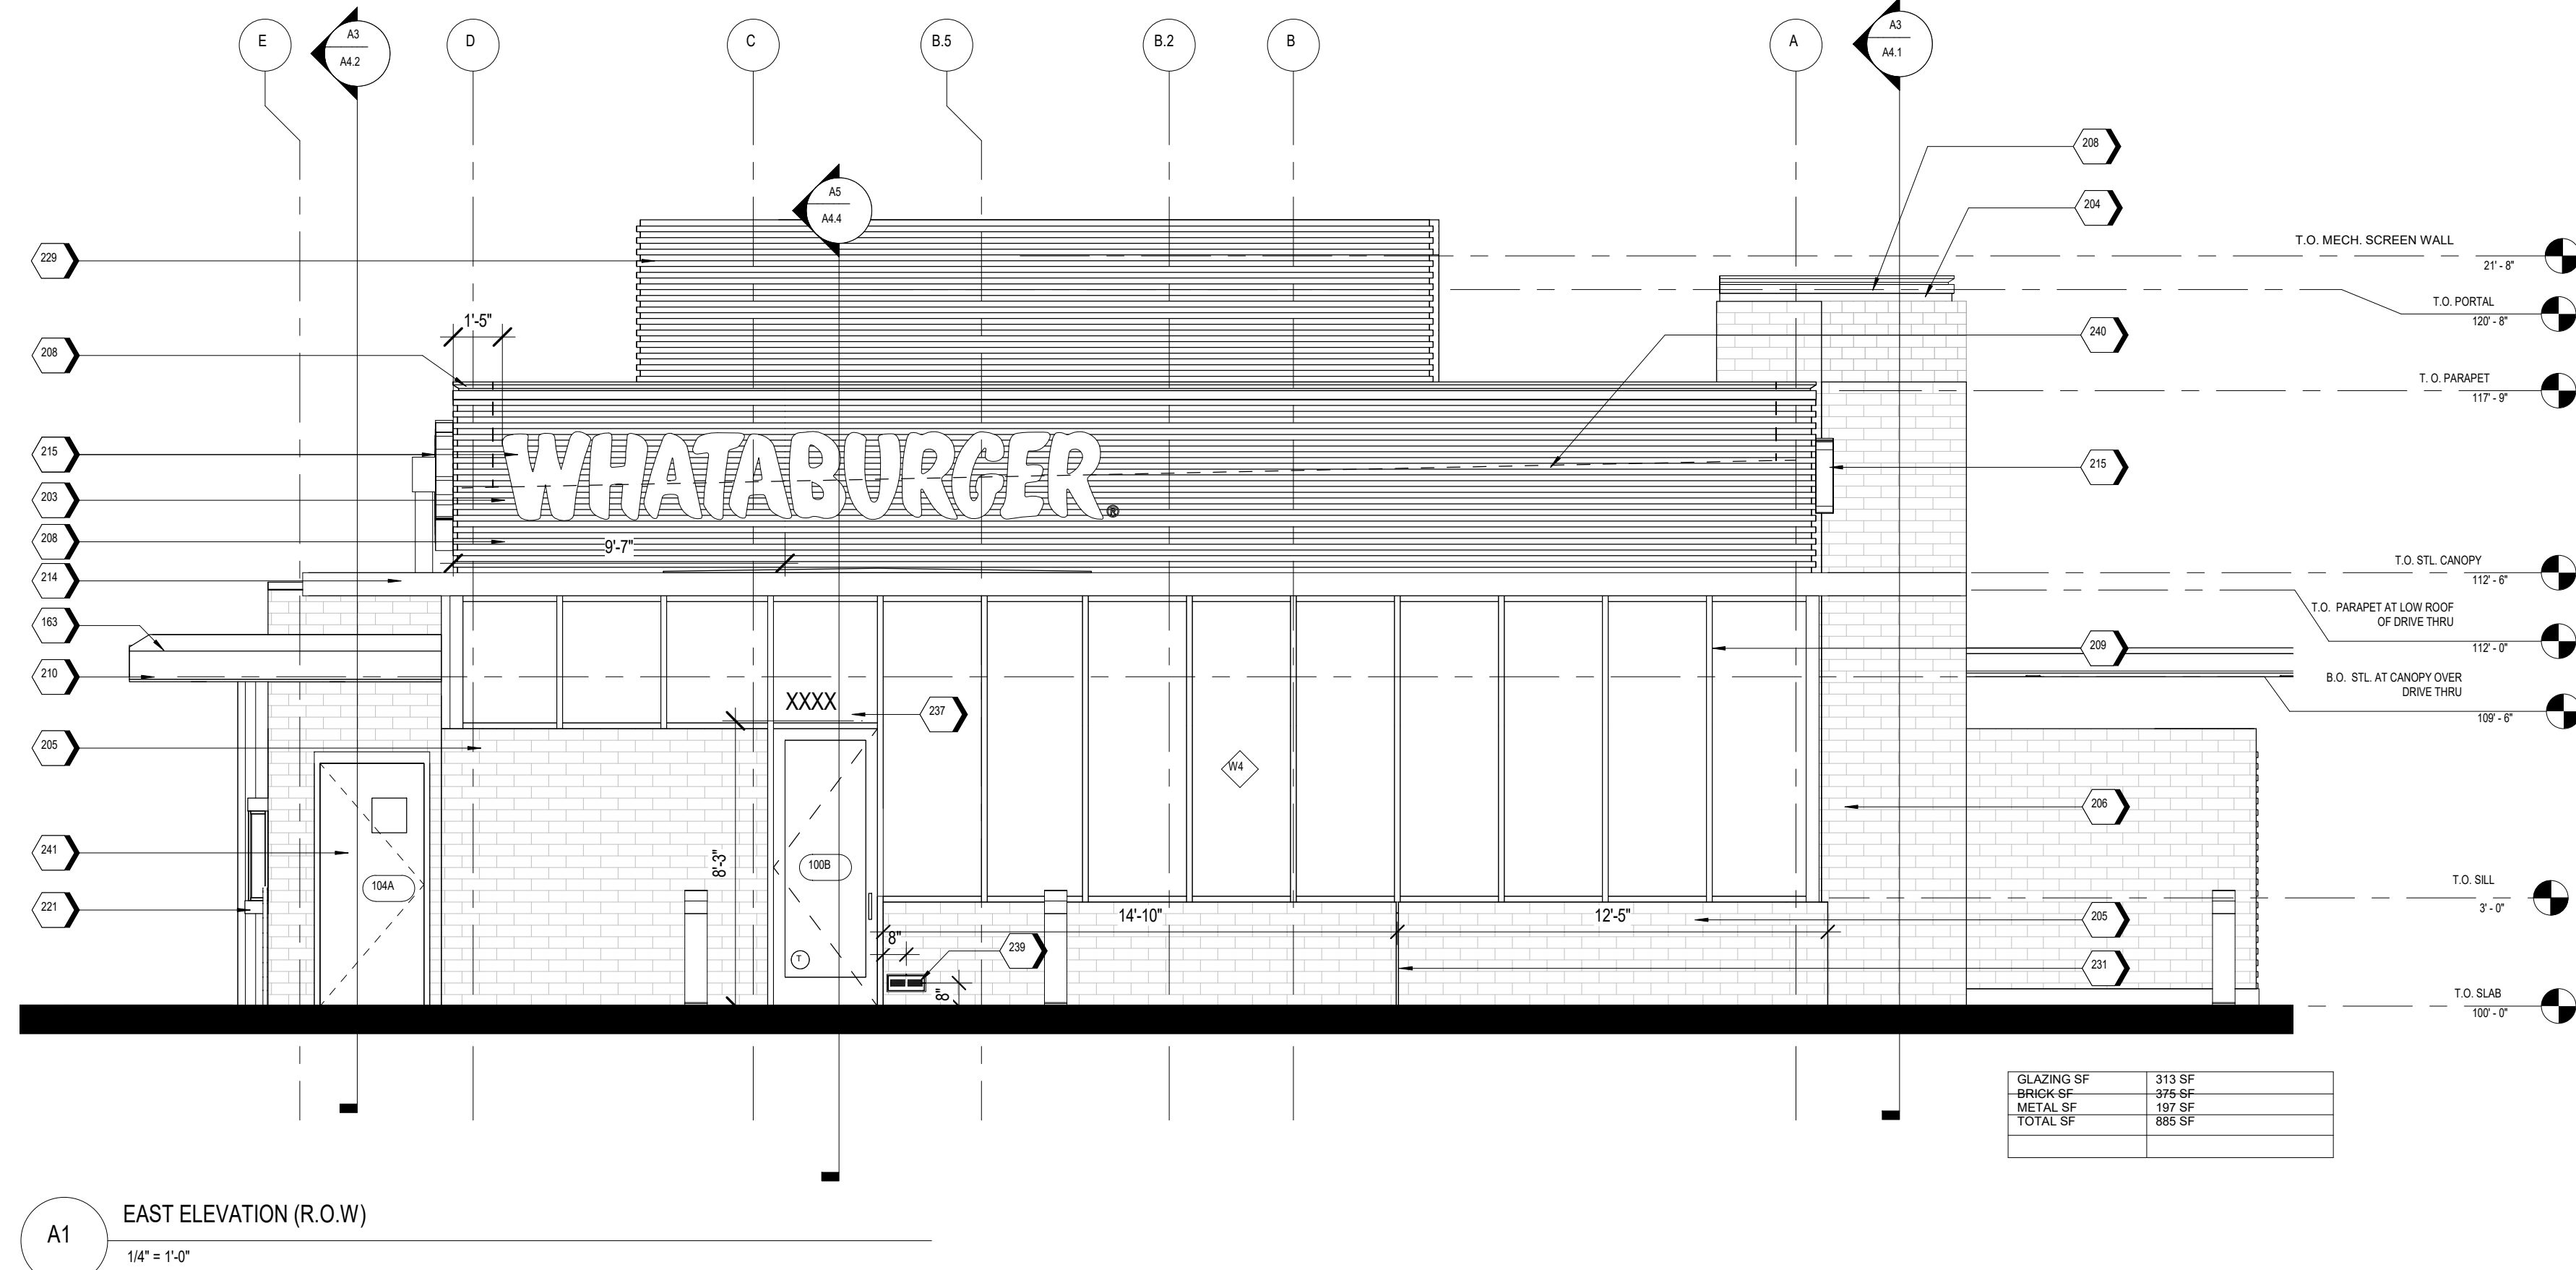

A1 EAST ELEVATION (R.O.W.)
1/4" = 1'-0"

NOTES

1. EXTERIOR SIGNAGE TO BE PERMITTED UNDER A SEPARATE SIGN PERMIT SET.

KEYNOTES

- 163 TPO MEMBRANE ROOFING SYSTEM, RE: A1/A5.3
167 PIPE BOLLARDS: IDEAL SHIELD: URBAN BRONZE, PANTONE 2336 XGC, RE: D3/SS.1
203 MP-01: PRE-FINISHED CORRUGATED METAL PANEL
204 MP-02
205 BR-01: BRICK VENEER
206 BR-02
208 MC-01: PRE-FINISHED METAL COPING
209 SS-01: ALUMINUM STOREFRONT SYSTEM
210 PRE-FINISHED DRIVE-THRU CANOPY
211 ENTRY PORTAL CANOPY, PAINT PT-5
213 SERVICE DOOR CANOPY, PAINT PT-5
214 SUN SHADE CANOPY, SEE A6.9
215 ILLUMINATED SIGNAGE BY OTHERS, G.C. TO PROVIDE PLYWOOD BLOCKING AS NEEDED TO ATTACH SIGNAGE
218 PREFINISHED CONDUCTOR HEAD AND DOWNSPOUT, COLOR TO MATCH PAINT PT-5. COORDINATE SIZE WITH REGIONAL RAINFALL DATA. RE: B3/A5.4
219 OVERFLOW SCUPPER
221 DRIVE-THRU WINDOW
229 MP-03: ROOF SCREEN WALL, RE: STRUCTURAL
231 MASONRY EXPANSION JOINT
232 FIRE DEPARTMENT CONNECTION, RE: FIRE PROTECTION
233 EXTERIOR LIGHT FIXTURE, RE: ELECTRICAL
234 RTU, RE: MECHANICAL
236 RISER ROOM SIGN (PER 2015 IFC CHAPTER 5 - APPROVED SIGNS SHALL BE CONSTRUCTED OF DURABLE MATERIALS, PERMANENTLY INSTALL AND READILY VISIBLE. LETTERS SHALL BE A MINIMUM OF 2" WITH A MINIMUM 3/8" STROKE, THE COLORS OF THE LETTERS SHALL BE CONTRASTING WITH RESPECT TO BACKGROUND.
237 BUILDING ADDRESS 6" HIGH WHITE VINYL NUMBERS WITH 1" STROKE, 10' A.F.G.
238 GENERAL CONTRACTOR SHALL PROVIDE A KNOX BOX PER JURISDICTIONAL REQUIREMENTS, LOCATION TO BE VERIFIED PRIOR TO CONSTRUCTION.
239 EMERGENCY STEP LIGHT, RE: ELECTRICAL
240 DASHED LINE INDICATES TOP OF DECK
241 PAINT (PT-5) EXTERIOR DOORS.

EXTERIOR MATERIAL SCHEDULE

- GL-01 VISION GLASS
BASE OF DESIGN: VIRAICON VUE1-30
SHADING COEFFICIENT (SC): .20
EXTERIOR REFLECTION: .95%
SOLAR HEAT GAIN COEFFICIENT (SHGC): .18
U-FACTOR: .28
- GL-02 NOT USED
- GL-03 OPAQUE GLASS
BASE OF DESIGN: VIRAICON V948
- GL-04 SIMULATED ACID ETCHED VIRAICON V1095
- SS-01 STOREFRONT SYSTEM
BASE OF DESIGN: OLDCASTLE
STYLE: FS-300
FINISH: CLEAR ANODIZED
- MP-01 METAL PANEL
MANUFACTURER: BERRIDGE
STYLE: BR-12 PANEL
0.040 ALUMINUM
COLOR: LEAD-COTE
- MP-02 PREFINISHED METAL
FLASHING 0.060" THICK
COLOR: LEAD-COTE
TO MATCH MP-01
- MP-03 METAL PANEL
MANUFACTURER: BERRIDGE
STYLE: BR-12 PANEL
0.040 ALUMINUM
COLOR: LEAD-COTE
- BR-01 BRICK
MANUFACTURER: ACME
STYLE: UTILITY
SIZE: 4" x 4" x 12"
COLOR: PARK AVENUE
- BR-02 BRICK
MANUFACTURER: ACME
STYLE: UTILITY
SIZE: 4" x 4" x 12"
COLOR: DUESKN
- MO-01 MORTAR
MANUFACTURER: AHI
COLOR: VANILLA-A
- MC-01 METAL COPING
MANUFACTURER: BERRIDGE
STYLE: SHADOWLINE COPING
REVEAL COPING
COLOR: LEAD-COTE
- PT-5 PAINT
BASE OF DESIGN:
MANUFACTURER: SHERWIN WILLIAMS
STYLE: SW 6277 BRICAL GRAY
SHEEN: FLAT
- MS-01 METAL SOFFIT
MANUFACTURER: BERRIDGE
STYLE: HS-8
FINISH: PRE-FINISHED TO MATCH PT-5



ms consultants, inc.
engineers, architects, planners
2221 Schrock Road
Columbus, Ohio 43229
p 614.898.7100
f 614.898.7570
www.msconsultants.com

PROTOTYPE: PT20M
**NWQ HW 150 AND
HOLLYWOOD ST**

LEES SUMMIT, MO



NOTICE: THIS ARCHITECTURAL AND ENGINEERING
DRAWING IS GIVEN IN CONFIDENCE AND SHALL BE USED
ONLY PURSUANT TO THE AGREEMENT WITH THE
ARCHITECT. NO OTHER USE, DISSEMINATION, OR
DUPLICATION MAY BE MADE WITHOUT PRIOR WRITTEN
CONSENT OF THE ARCHITECT. ALL COMMON LAW RIGHTS
OF COPYRIGHT AND OTHERWISE ARE HEREBY
SPECIFICALLY RESERVED.

**FOR
REFERENCE
ONLY**

REV	DESCRIPTION	DATE

Project No.: 40487.21

Client Project No.:

Drawing Title:

EXTERIOR ELEVATIONS

Date: 02.17.22 Phase: DESIGN REVIEW

Designed: WB

Drawn: BRN

Checked: AMF

Drawing No.:
A2.1

NOTES

1. EXTERIOR SIGNAGE TO BE PERMITTED UNDER A SEPARATE SIGN PERMIT SET.

KEYNOTES

170	GUARDRAIL RE-B4/A0.1
203	MP-01: PRE-FINISHED CORRUGATED METAL PANEL
204	MP-02
205	BR-01: BRICK VENEER
208	MC-01: PRE-FINISHED METAL COPING
209	SS-01: ALUMINUM STOREFRONT SYSTEM
212	DRIVE-THRU DOOR CANOPY, PAINT PT-5
213	SERVICE DOOR CANOPY, PAINT PT-5
214	SUN SHADE CANOPY, SEE A6.9
215	ILLUMINATED SIGNAGE BY OTHERS, G.C. TO PROVIDE PLYWOOD BLOCKING AS NEEDED TO ATTACH SIGNAGE

KEYNOTES

218	PREFINISHED CONDUCTOR HEAD AND DOWNSPOUT, COLOR TO MATCH PAINT PT-5. COORDINATE SIZE WITH REGIONAL RAINFALL DATA, RE-B3/A5.4
219	OVERFLOW SCUPPER
221	DRIVE-THRU WINDOW
225	STAINLESS STEEL GREASE SHIELD W/ 2 1/2" HOLE THROUGH WALL FOR GREASE TANK
229	MP-03: ROOF SCREEN WALL, RE: STRUCTURAL
231	MASONRY EXPANSION JOINT
232	FIRE DEPARTMENT CONNECTION, RE: FIRE PROTECTION
233	EXTERIOR LIGHT FIXTURE, RE: ELECTRICAL
238	GENERAL CONTRACTOR SHALL PROVIDE A KNOX BOX PER JURISDICTIONAL REQUIREMENTS, LOCATION TO BE VERIFIED PRIOR TO CONSTRUCTION.
240	DASHED LINE INDICATES TOP OF DECK
241	PAINT (PT-5) EXTERIOR DOORS.

EXTERIOR MATERIAL SCHEDULE

GL-01	VISION GLASS BASIS OF DESIGN: VIRAICON VUE1-30 SHADING COEFFICIENT (SC): 20 EXTERIOR REFLECTION 10% SOLAR HEAT GAIN COEFFICIENT (SHGC): 18 U-FACTOR: 25
GL-02	NOT USED
GL-03	OPAQUE GLASS BASIS OF DESIGN: VIRAICON V348
GL-04	SIMULATED ACID ETCHED VIRAICON V1085
SS-01	STOREFRONT SYSTEM BASIS OF DESIGN: OLDCASTLE STYLE: FC-3000 FINISH: CLEAR ANODIZED
MP-01	METAL PANEL MANUFACTURER: BERTRIDGE STYLE: BR-12 PANEL 0.040 ALUMINUM COLOR: LEAD-COTE
MP-02	PREFINISHED METAL FLASHING 0.007" THICK COLOR: LEAD-COTE TO MATCH MP-01
MP-03	METAL PANEL MANUFACTURER: BERTRIDGE STYLE: BR-12 PANEL 0.040 ALUMINUM COLOR: LEAD-COTE
BR-01	BRICK MANUFACTURER: ACME STYLE: UTILITY SIZE: 4" x 8" x 12" COLOR: PARK AVENUE
BR-02	BRICK MANUFACTURER: ACME STYLE: UTILITY SIZE: 4" x 8" x 12" COLOR: DOESIGN
MO-01	MORTAR MANUFACTURER: AH COLOR: VANILLA-N
MC-01	METAL COPING MANUFACTURER: BERTRIDGE STYLE: SHADOWLINE COPING REVEAL COPING COLOR: LEAD-COTE
PT-5	PAINT BASIS OF DESIGN: MANUFACTURER: SHERWIN WILLIAMS STYLE: SW 677 SPECIAL GRAY SHEEN: FLAT
MS-01	METAL SOFFIT MANUFACTURER: BERTRIDGE STYLE: H-5 FINISH: PRE-FINISHED TO MATCH PT-5

GLAZING SF	353 SF
BRICK SF	869 SF
METAL SF	437 SF
TOTAL SF	1,593 SF

GLAZING SF	146 SF
BRICK SF	922 SF
METAL SF	486 SF
TOTAL SF	1,554 SF

NORTH ELEVATION (R.O.W.)

1/4" = 1'-0"

7 6.9 6.7 6.6 6.4 6.3

6 5.5 5 4.6 4 3.9 3.1 3

2 1

1'-10"

2'-9"

3'-0"

12'-0"

2'-8"

3'-0"

2'-8"

3'-0"

SOUTH ELEVATION

1/4" = 1'-0"

FOR
REFERENCE
ONLY

REV	DESCRIPTION	DATE

Project No.: 45487-21

Client Project No.:

Drawing Title:

EXTERIOR ELEVATIONS

Date: 02.17.22 Phase: DESIGN REVIEW

Designed: WB

Drawn: BBN

Checked: AMF

Drawing No.:

A2.2



ms consultants, inc.
engineers, architects, planners
2221 Schrock Road
Columbus, Ohio 43229
p 614.898.7100
f 614.898.7570
www.msconsultants.com

PROTOTYPE: PT20M
**NWQ HW 150 AND
HOLLYWOOD ST**

LEES SUMMIT, MO



NOTICE: THIS ARCHITECTURAL AND ENGINEERING
DRAWING IS GIVEN IN CONFERENCE AND SHALL BE USED
ONLY IN ACCORDANCE WITH THE AGREEMENT WITH THE
ARCHITECT. NO OTHER USE, DISSEMINATION, OR
DUPLICATION MAY BE MADE WITHOUT PRIOR WRITTEN
CONSENT OF THE ARCHITECT. ALL COMMON LAW RIGHTS
OF COPYRIGHT AND OTHERWISE ARE HEREBY
SPECIFICALLY RESERVED.

C:\Backup\Revit\PT20M - Lees Summit (Market St).MO_V20_ARCH_DCamean.rvt 3/29/2022 4:18:13 PM



ms consultants, inc.
engineers, architects, planners
2221 Schrock Road
Columbus, Ohio 43229
p 614.898.7100
f 614.898.7570
www.msconsultants.com

PROTOTYPE: PT20M
NWQ HW 150 AND
HOLLYWOOD ST

LEES SUMMIT, MO



NOTICE: THIS ARCHITECTURAL AND ENGINEERING
DRAWING IS GIVEN IN CONFERENCE AND SHALL BE USED
ONLY PURSUANT TO THE AGREEMENT WITH THE
ARCHITECT. NO OTHER USE, DISSEMINATION, OR
DUPLICATION MAY BE MADE WITHOUT PRIOR WRITTEN
CONSENT OF THE ARCHITECT. ALL COMMON LAW RIGHTS
OF COPYRIGHT AND OTHERWISE ARE HEREBY
SPECIFICALLY RESERVED.

FOR
REFERENCE
ONLY

REV	DESCRIPTION	DATE

Project No.: 40487-21

Client Project No.:

Drawing Title:

EXTERIOR RENDERINGS

Date: 02.17.22

Phase: DESIGN REVIEW

Designed: F. RASCOE

Drawing No.:

Drawn: I. ELOUAD

A2.3

Checked: G. INGLIS

C:\Backup\Revit\PT20M - Lees Summit (Market St).MO_V20_ARCH_DCamean.rvt 3/29/2022 4:18:17 PM



ms consultants, inc.
engineers, architects, planners
2221 Schrock Road
Columbus, Ohio 43229
p 614.898.7100
f 614.898.7570
www.msconsultants.com

PROTOTYPE: PT20M
**NWQ HW 150 AND
HOLLYWOOD ST**

LEES SUMMIT, MO



NOTICE: THIS ARCHITECTURAL AND ENGINEERING
DRAWING IS GIVEN IN CONFERENCE AND SHALL BE USED
ONLY PURSUANT TO THE AGREEMENT WITH THE
ARCHITECT. NO OTHER USE, DISSEMINATION, OR
DUPLICATION MAY BE MADE WITHOUT PRIOR WRITTEN
CONSENT OF THE ARCHITECT. ALL COMMON LAW RIGHTS
OF COPYRIGHT AND OTHERWISE ARE HEREBY
SPECIFICALLY RESERVED.

**FOR
REFERENCE
ONLY**

REV	DESCRIPTION	DATE

Project No.: 40487.21


Client Project No.:

Drawing Title:

EXTERIOR RENDERINGS

Date:	02.17.22	Phase:	DESIGN REVIEW
Designed:	F. RASCOE	Drawing No.:	A2.4
Drawn:	I. ELIOUAD		
Checked:	G. INGLIS		

C:\Backup\Revit\PT20M - Lees Summit (Market St).MO_V20_ARCH_DCamean.rvt 3/29/2022 4:18:23 PM

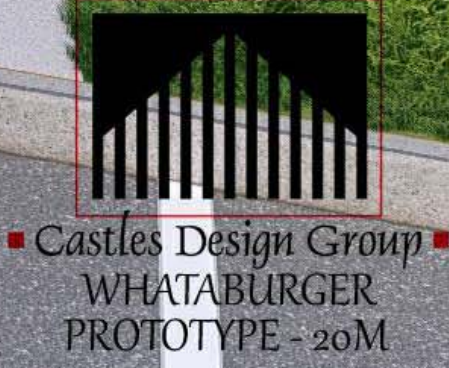

ms consultants, inc.
engineers, architects, planners
2221 Schrock Road
Columbus, Ohio 43229
p 614.898.7100
f 614.898.7570
www.msconsultants.com

PROTOTYPE: PT20M
**NWQ HW 150 AND
HOLLYWOOD ST**

LEES SUMMIT, MO



NOTICE: THIS ARCHITECTURAL AND ENGINEERING
DRAWING IS GIVEN IN CONFERENCE AND SHALL BE USED
ONLY PURSUANT TO THE AGREEMENT WITH THE
ARCHITECT. NO OTHER USE, DISSEMINATION, OR
DUPLICATION MAY BE MADE WITHOUT PRIOR WRITTEN
CONSENT OF THE ARCHITECT. ALL COMMON LAW RIGHTS
OF COPYRIGHT AND OTHERWISE ARE HEREBY
SPECIFICALLY RESERVED.

**FOR
REFERENCE
ONLY**

REV	DESCRIPTION	DATE

Project No.: 40487.21

Client Project No.:

Drawing Title:

EXTERIOR RENDERINGS

Date: 02.17.22

Phase: DESIGN REVIEW


Designed: F. RASCOE

Drawing No.:

Drawn: I. ELOUADI

A2.5

Checked: G. INGLIS

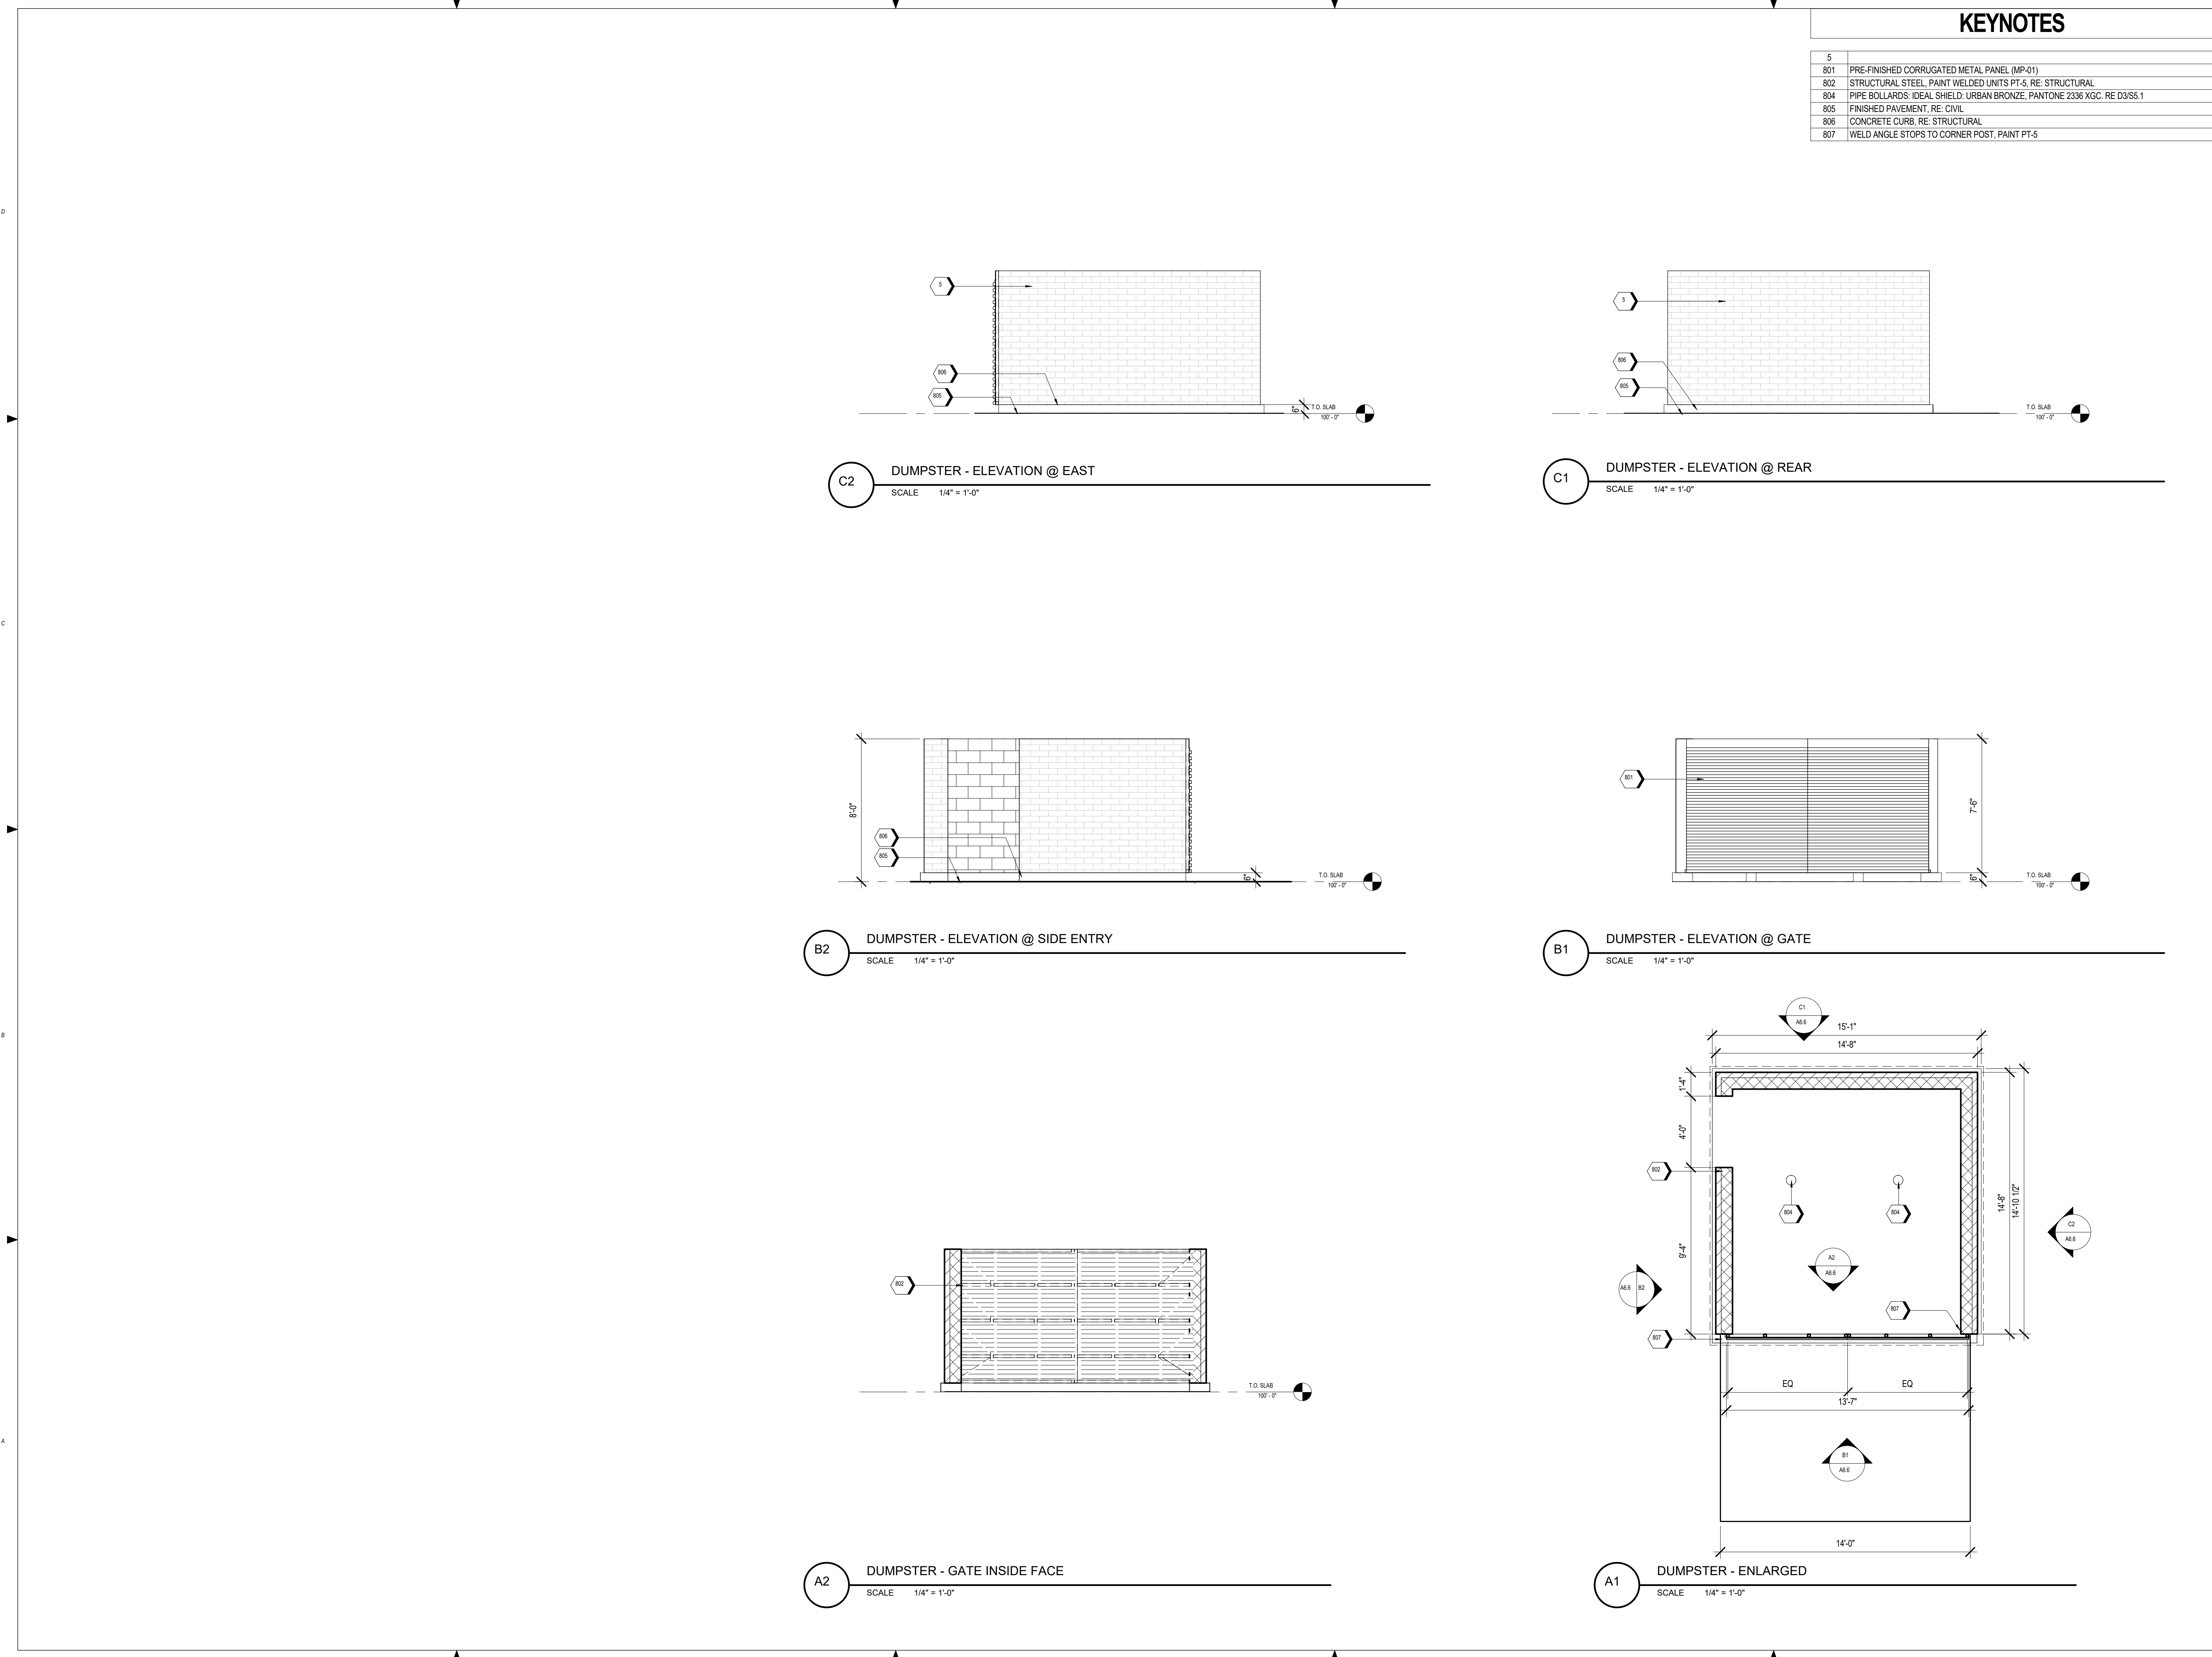

KEYNOTES	
5	PRE-FINISHED CORRUGATED METAL PANEL (MP-01)
801	STRUCTURAL STEEL, PAINT WELDED UNITS PT-5, RE: STRUCTURAL
802	PIPE BOLLARDS: IDEAL SHIELD: URBAN BRONZE, PANTONE 2336 XGC, RE: D3SS.1
803	FINISHED PAVEMENT, RE: CIVIL
804	CONCRETE CURB, RE: STRUCTURAL
805	WELD ANGLE STOPS TO CORNER POST, PAINT PT-5



ms consultants, inc.
engineers, architects, planners
2221 Schrock Road
Columbus, Ohio 43229
p 614.898.7100
f 614.898.7570
www.msconsultants.com

PROTOTYPE: PT20M
**NWQ HW 150 AND
HOLLYWOOD ST**
LEES SUMMIT, MO



NOTICE: THIS ARCHITECTURAL AND ENGINEERING
DRAWING IS GIVEN IN CONFERENCE AND SHALL BE USED
ONLY PURSUANT TO THE AGREEMENT WITH THE
ARCHITECT. NO OTHER USE, DISSEMINATION, OR
DUPLICATION MAY BE MADE WITHOUT PRIOR WRITTEN
CONSENT OF THE ARCHITECT. ALL COMMON LAW RIGHTS
OF COPYRIGHT AND OTHERWISE ARE HEREBY
SPECIFICALLY RESERVED.

FOR
REFERENCE
ONLY

REV	DESCRIPTION	DATE

Project No.: 40487.21

Client Project No.:

Drawing Title:
DUMPSTER

Date:	02.17.22	Phase:	DESIGN REVIEW
Designed:	WB	Drawing No.:	A6.6
Drawn:	BRN		
Checked:	AMF		