


a new development for
Project Bailey
Lot 1, Pfizer Way
Lee's Summit, Missouri

date
04.05.2022
drawn by
DAE
checked by
DAE
revisions

sheet number
A2.1
drawing type
preliminary
project number
20150

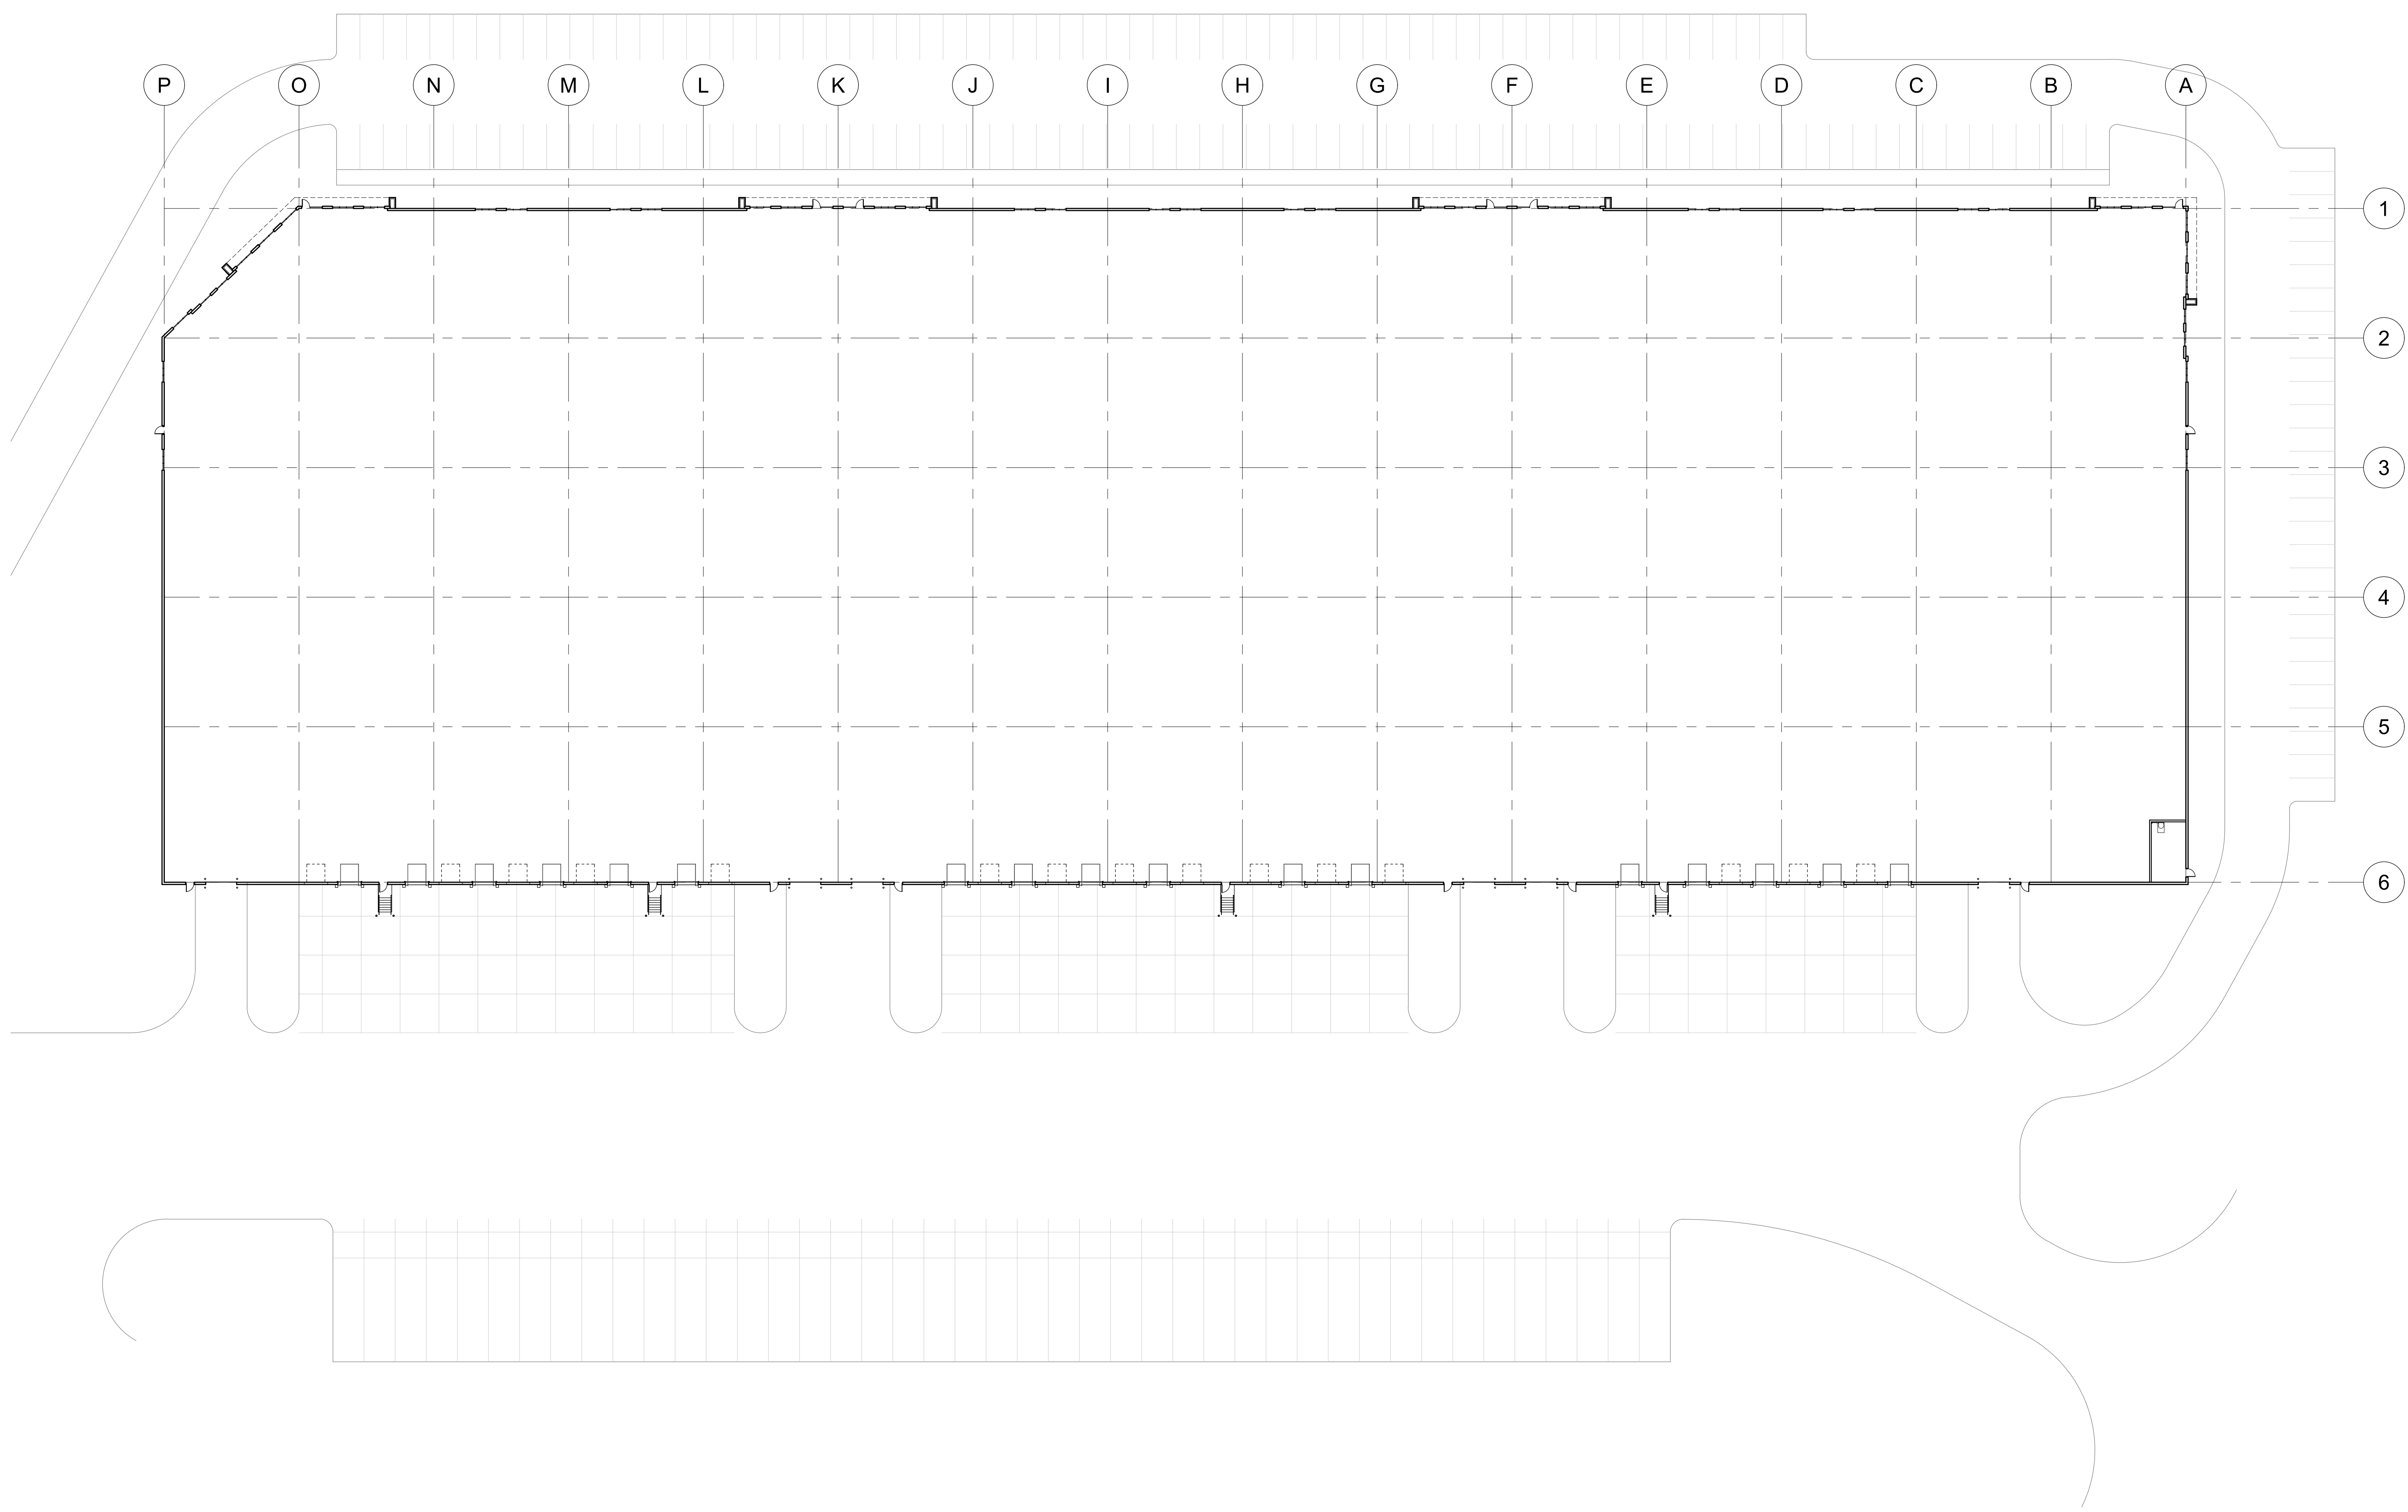


a new development for
Project Bailey
 Lot 1, Pfizer Way
 Lee's Summit, Missouri

date
 04.05.2022
 drawn by
 DAE
 checked by
 DAE
 revisions




sheet number
A2.2
 drawing type
 preliminary
 project number
 20150


1 Floor Plan
 scale: 1" = 30'-0"
 north

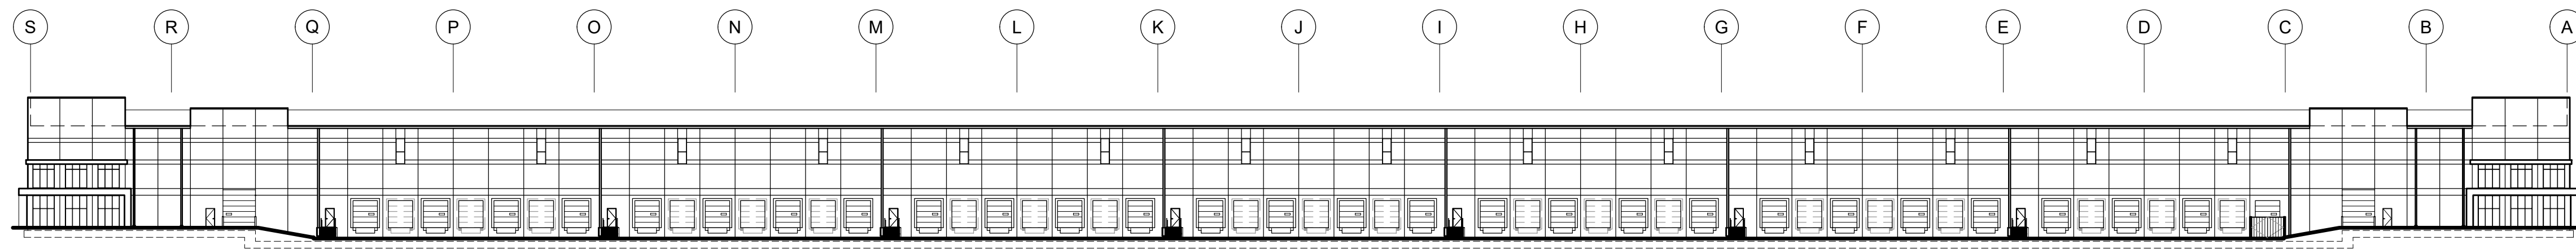


1 South Elevation
scale: 1" = 40'-0"

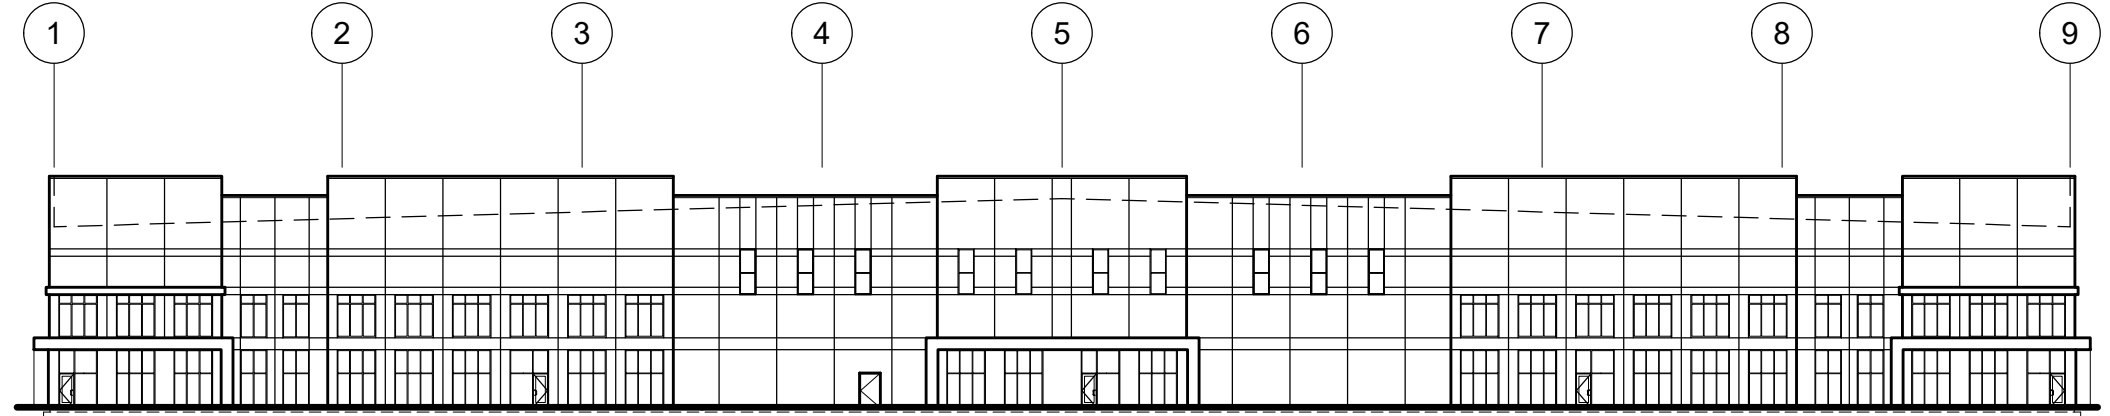


3 West Elevation
scale: 1" = 40'-0"

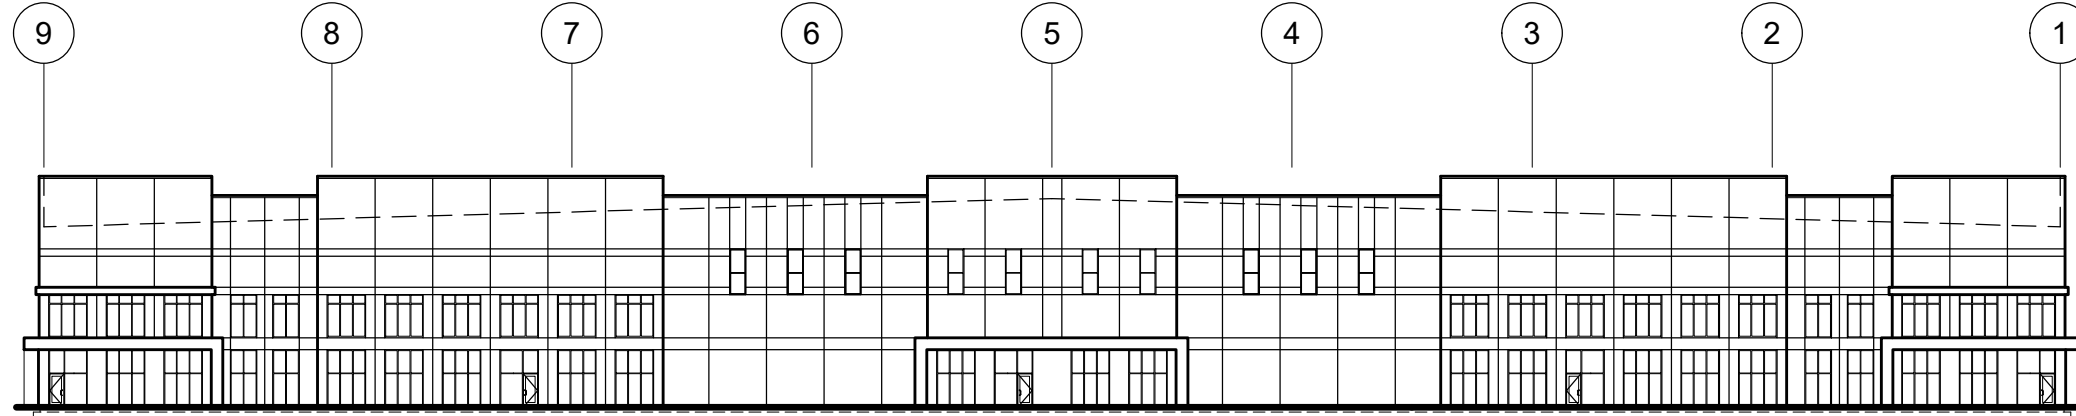


2 East Elevation
scale: 1" = 40'-0"

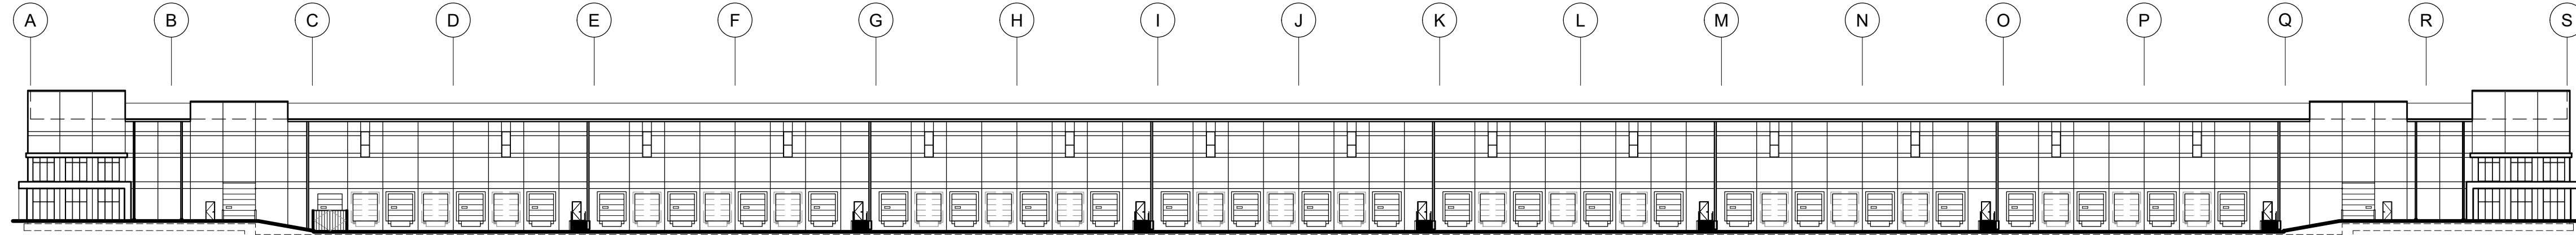

4 North Elevation
scale: 1" = 40'-0"

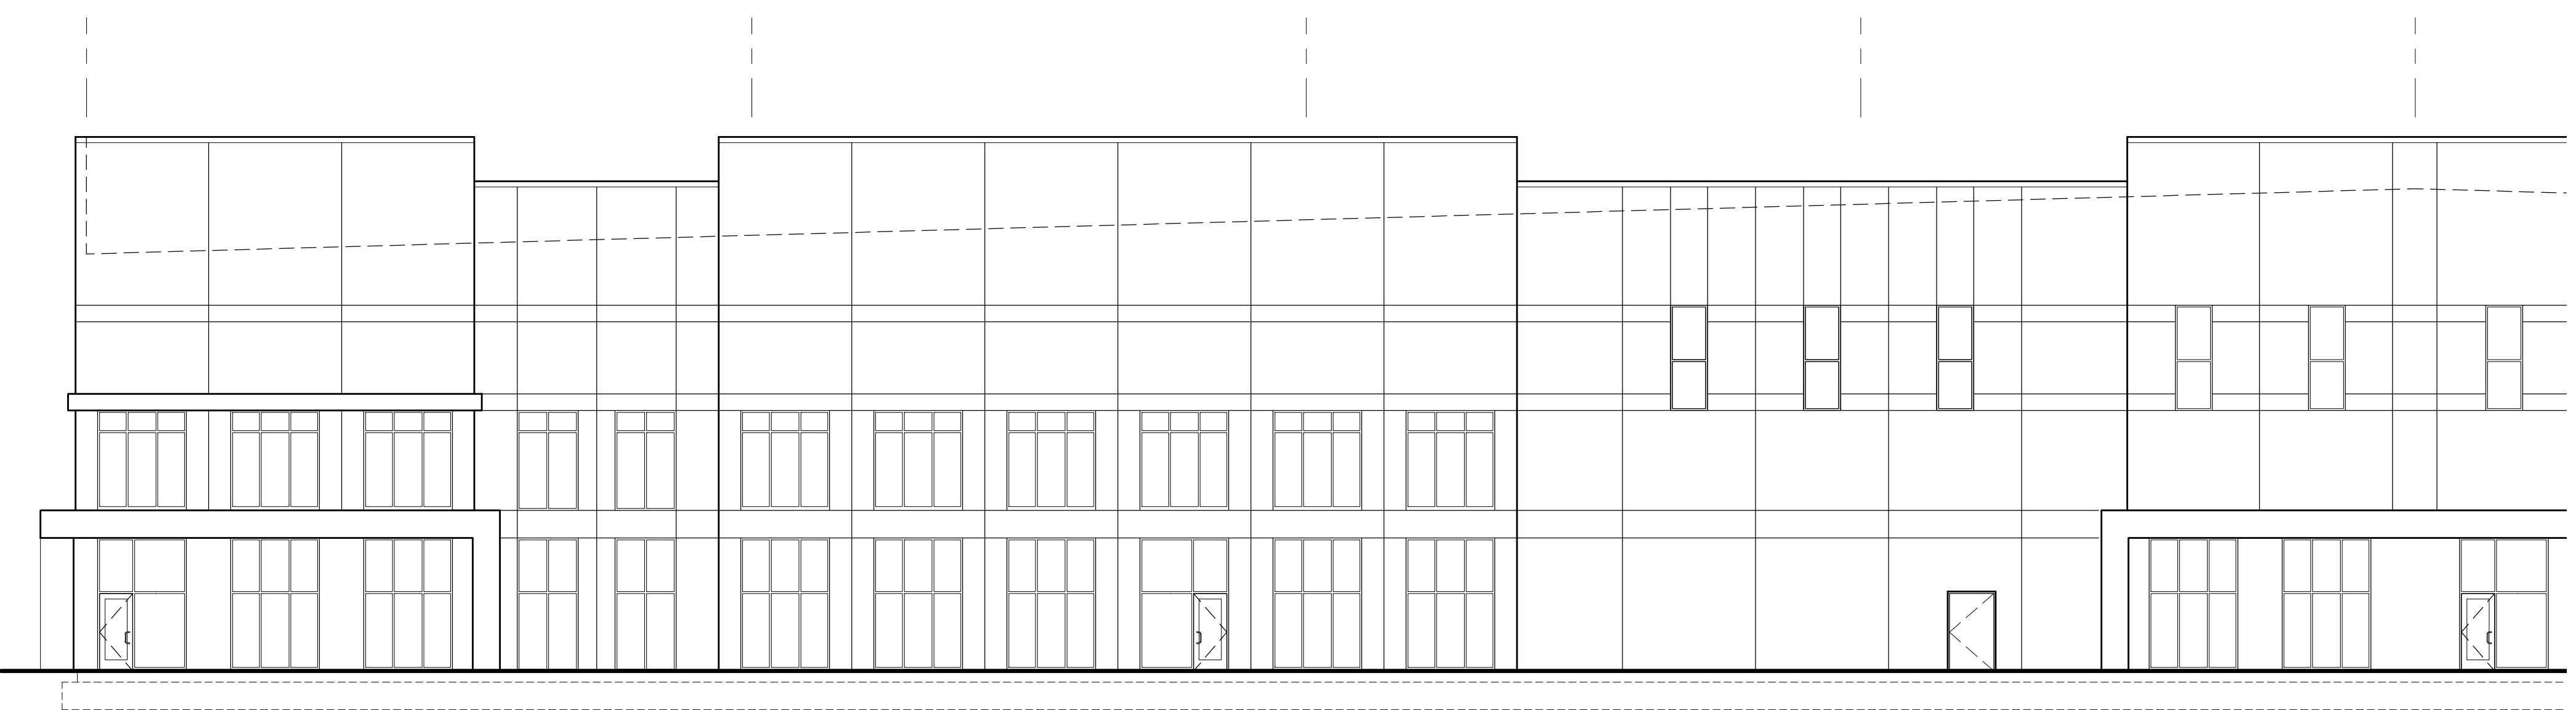

6 West Elevation Detail
scale: 3/32" = 1'-0"

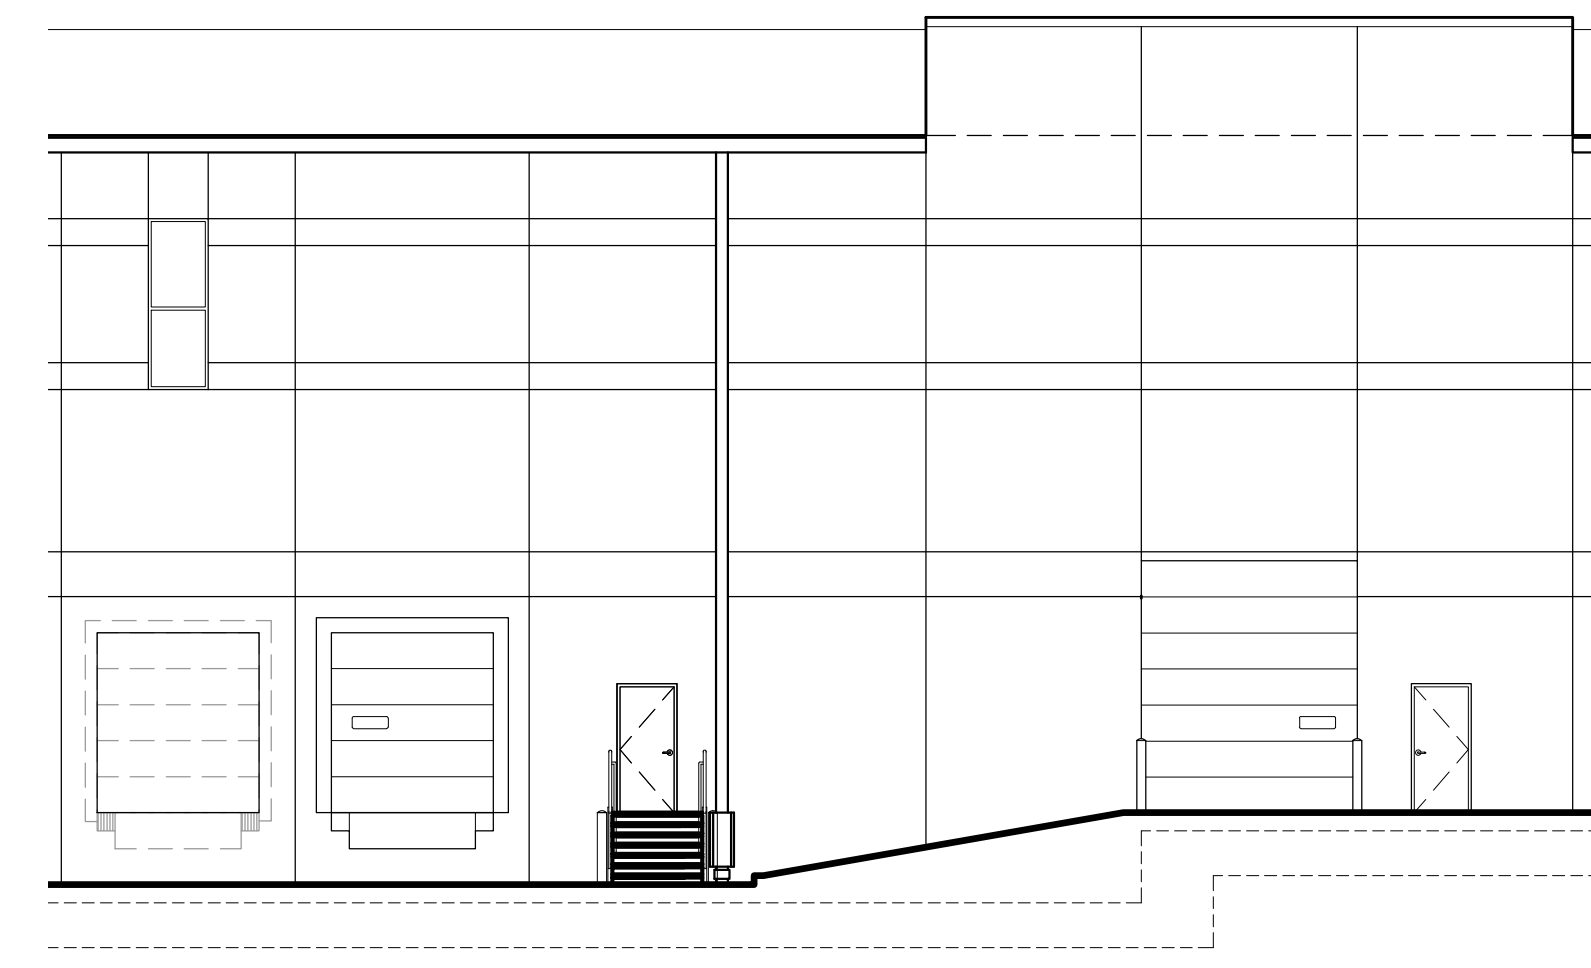

5 South Elevation Detail
scale: 3/32" = 1'-0"


a new development for
Project Bailey
Lot 1, Pfizer Way
Lee's Summit, Missouri

date
04.05.2022
drawn by
DAE
checked by
DAE
revisions

sheet number
A3.1
drawing type
preliminary
project number
20150



1 South Elevation
 scale: 1" = 40'-0"

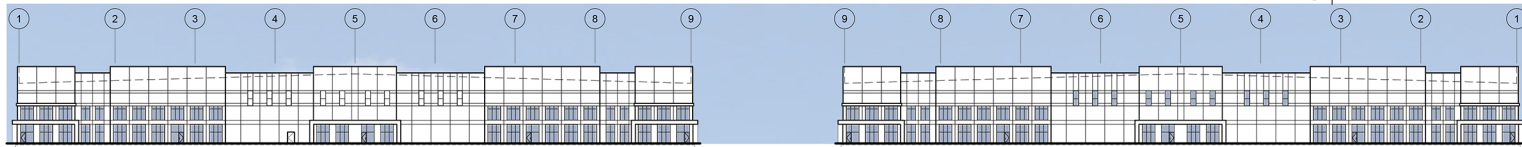

2 East Elevation
 scale: 1" = 40'-0"


3 West Elevation
 scale: 1" = 40'-0"



4 North Elevation
 scale: 1" = 40'-0"



6 West Elevation Detail
 scale: 3/32" = 1'-0"

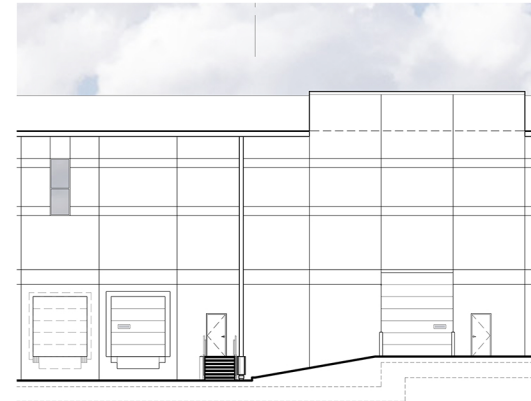


5 South Elevation Detail
 scale: 3/32" = 1'-0"


a new development for
Project Bailey
 Lot 1, Pfizer Way
 Lee's Summit, Missouri

date
 04.05.2022
 drawn by
 DAE
 checked by
 DAE
 revisions


sheet number
A3.1
 drawing type
 preliminary
 project number
 20150

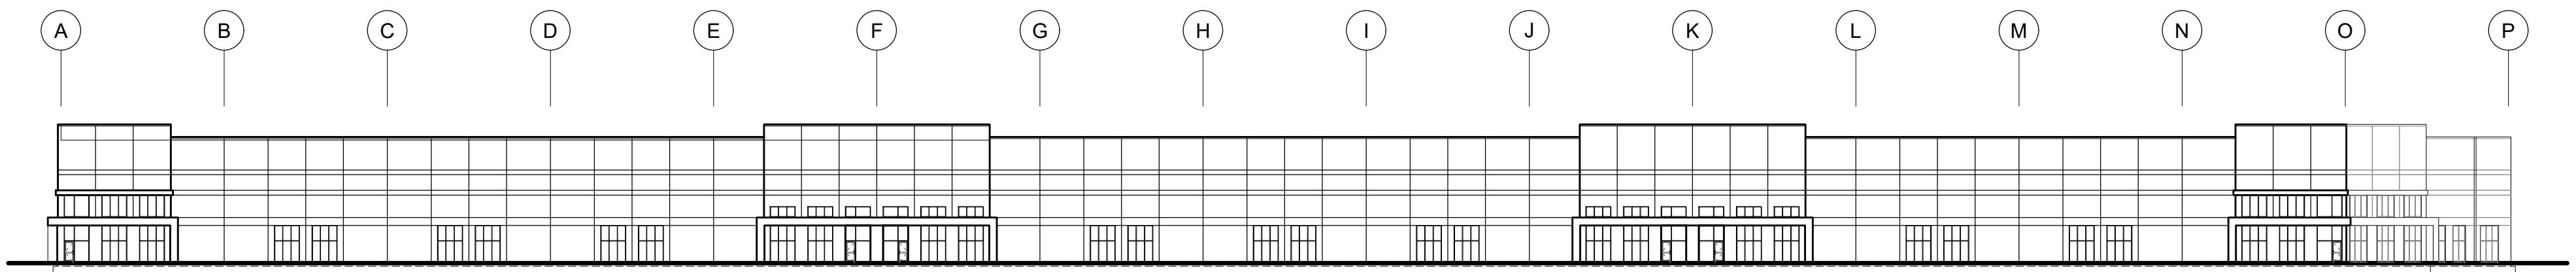


1 West Elevation
 scale: 1" = 40'-0"

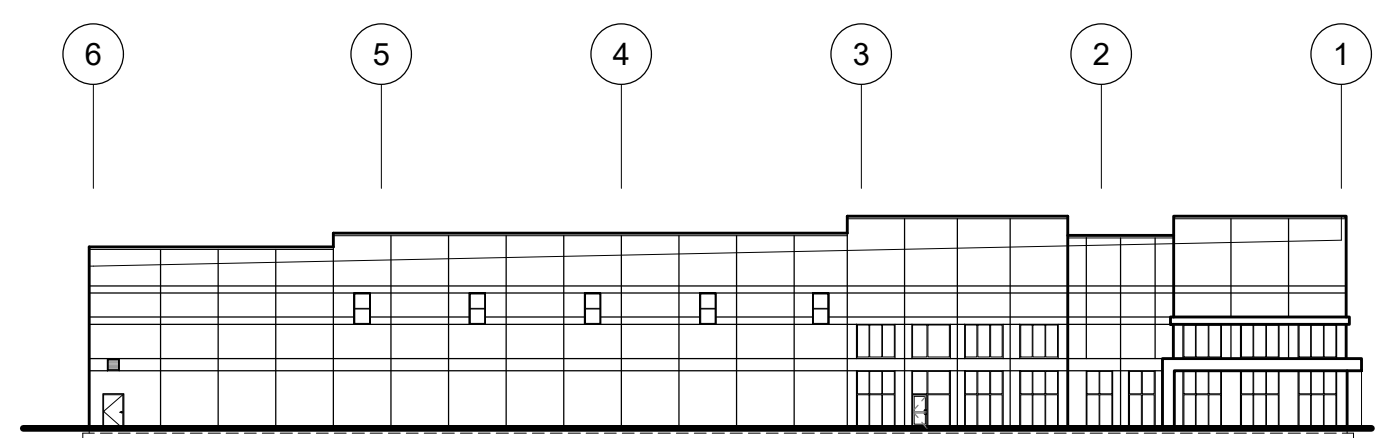


3 North Elevation
 scale: 1" = 40'-0"

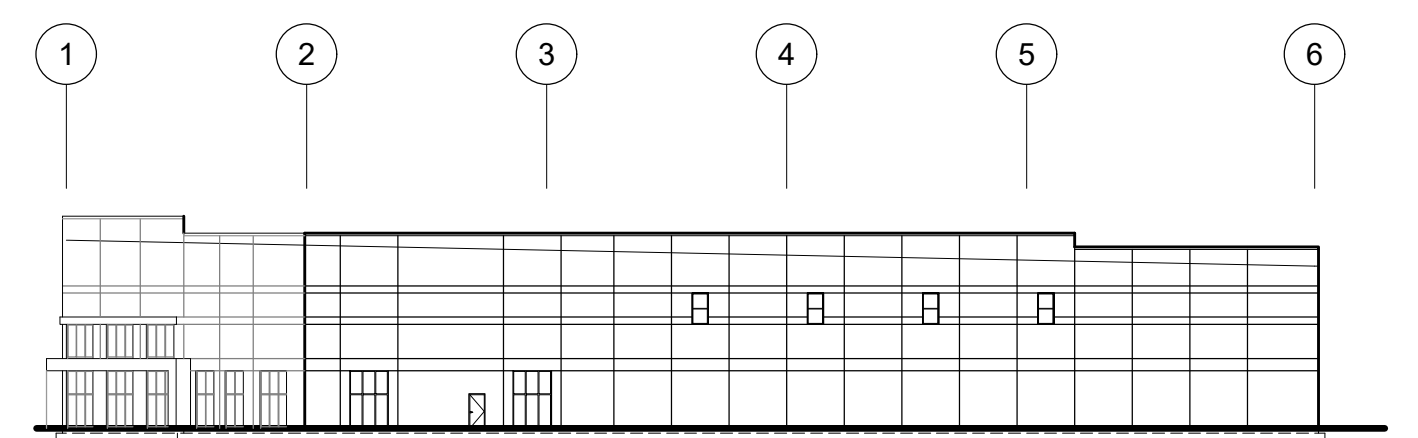


2 South Elevation
 scale: 1" = 40'-0"

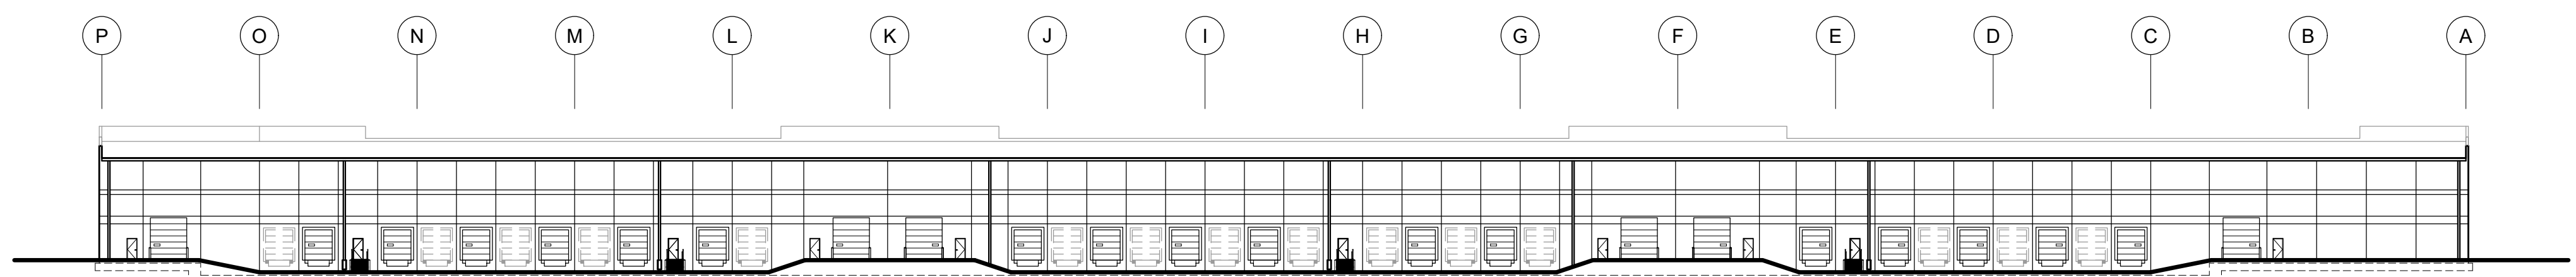

4 East Elevation
 scale: 1" = 40'-0"

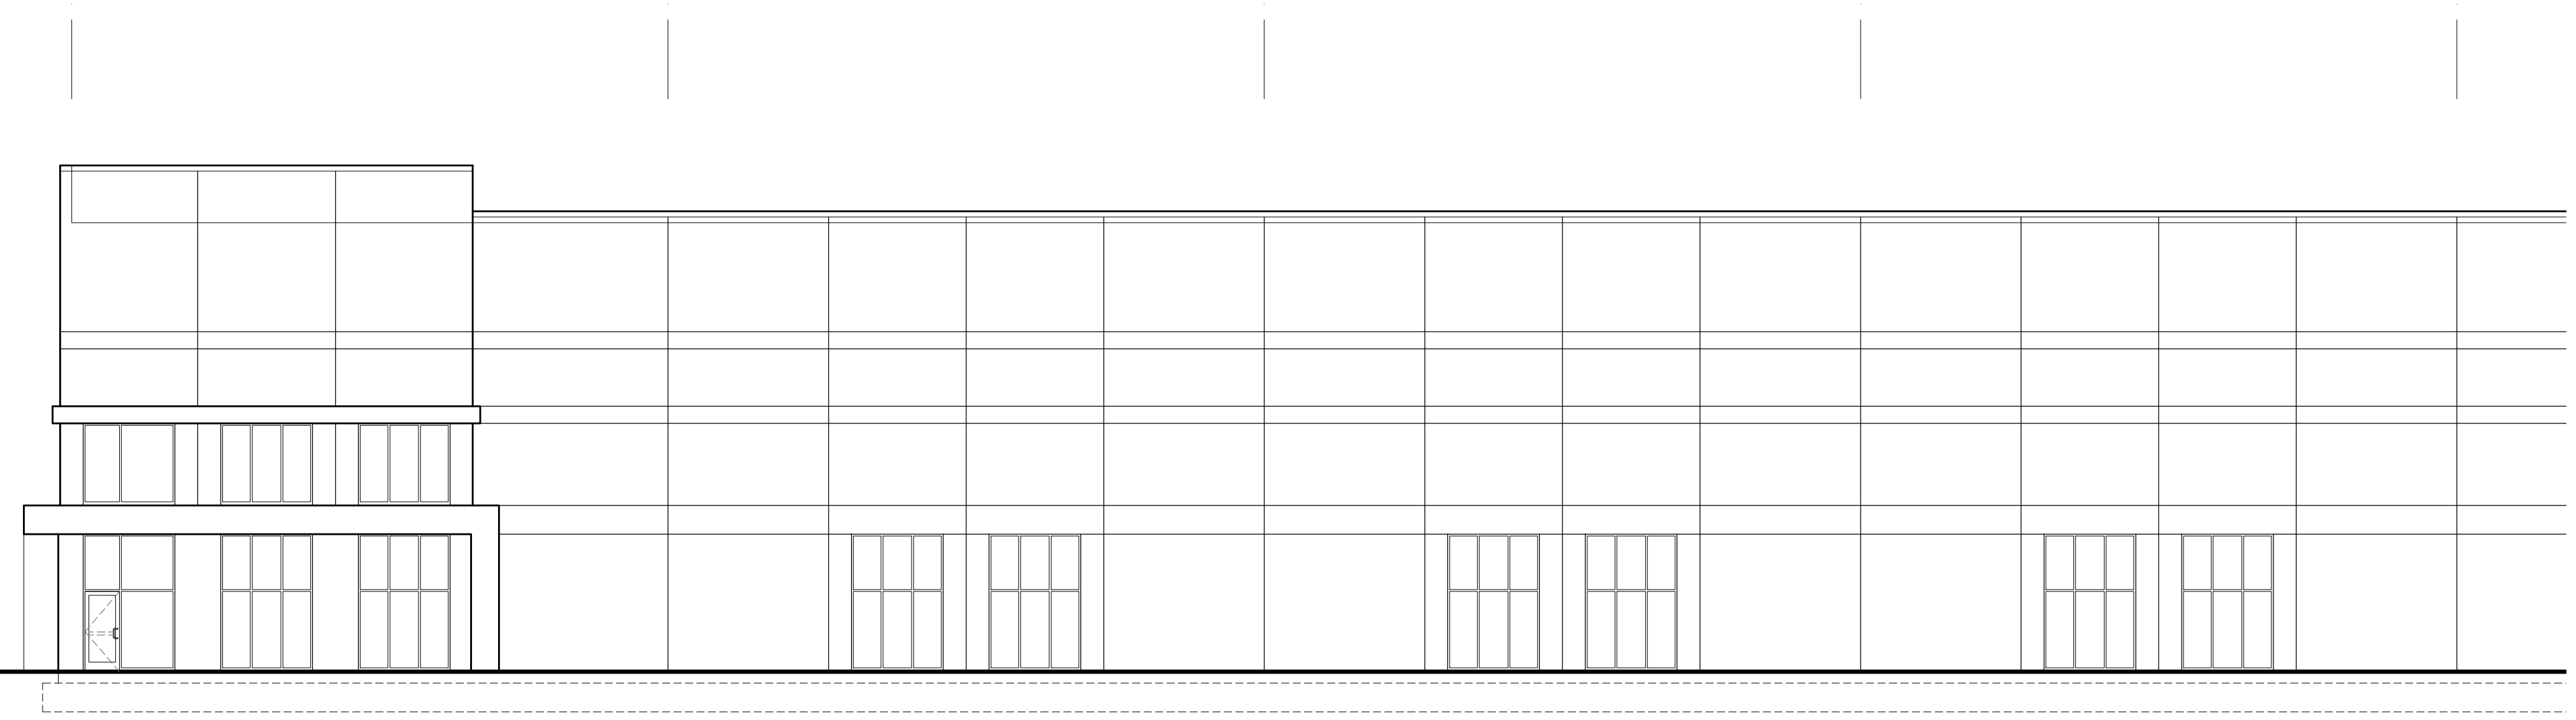

6 West Elevation Detail
 scale: 3/32" = 1'-0"

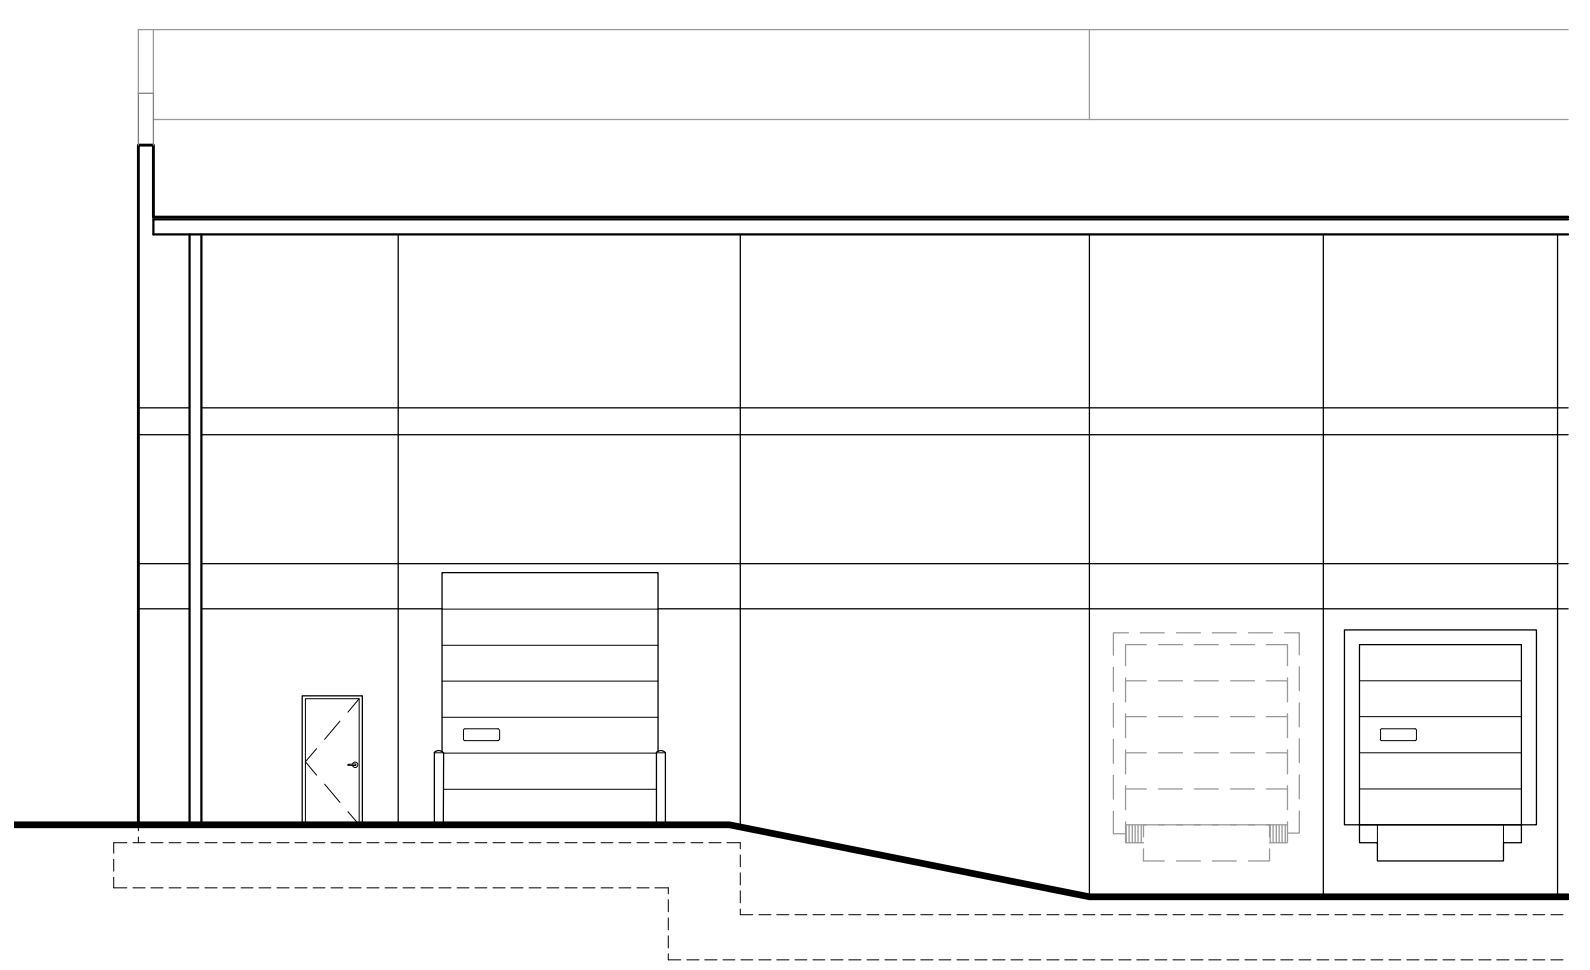


5 East Elevation Detail
 scale: 3/32" = 1'-0"

a new development for
Project Bailey
 Lot 1, Pfizer Way
 Lee's Summit, Missouri

date
 04.05.2022
 drawn by
 DAE
 checked by
 DAE
 revisions


sheet number
A3.2
 drawing type
 preliminary
 project number
 20150

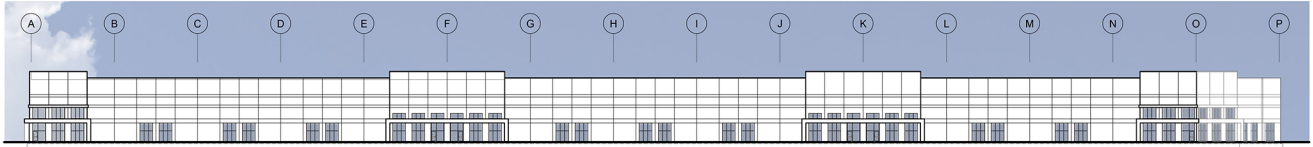


1 West Elevation
scale: 1" = 40'-0"



3 North Elevation
scale: 1" = 40'-0"

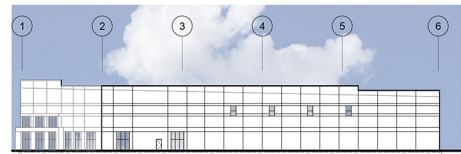


2 South Elevation
scale: 1" = 40'-0"

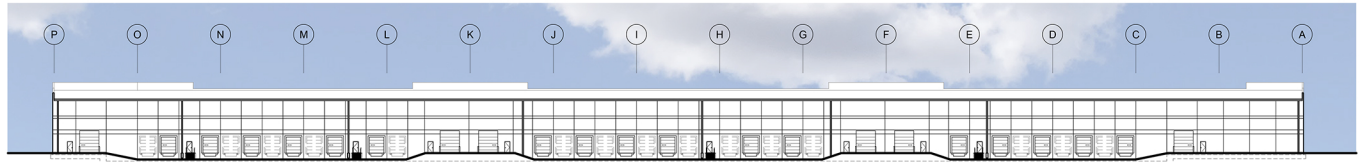

4 East Elevation
scale: 1" = 40'-0"



6 West Elevation Detail
scale: 3/32" = 1'-0"

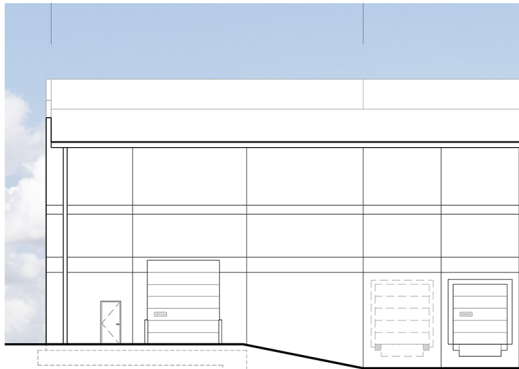

5 East Elevation Detail
scale: 3/32" = 1'-0"

a new development for
Project Bailey
Lot 1, Pfizer Way
Lee's Summit, Missouri

date
04.05.2022
drawn by
DAE
checked by
DAE
revisions

sheet number
A3.2
drawing type
preliminary
project number
20150

