



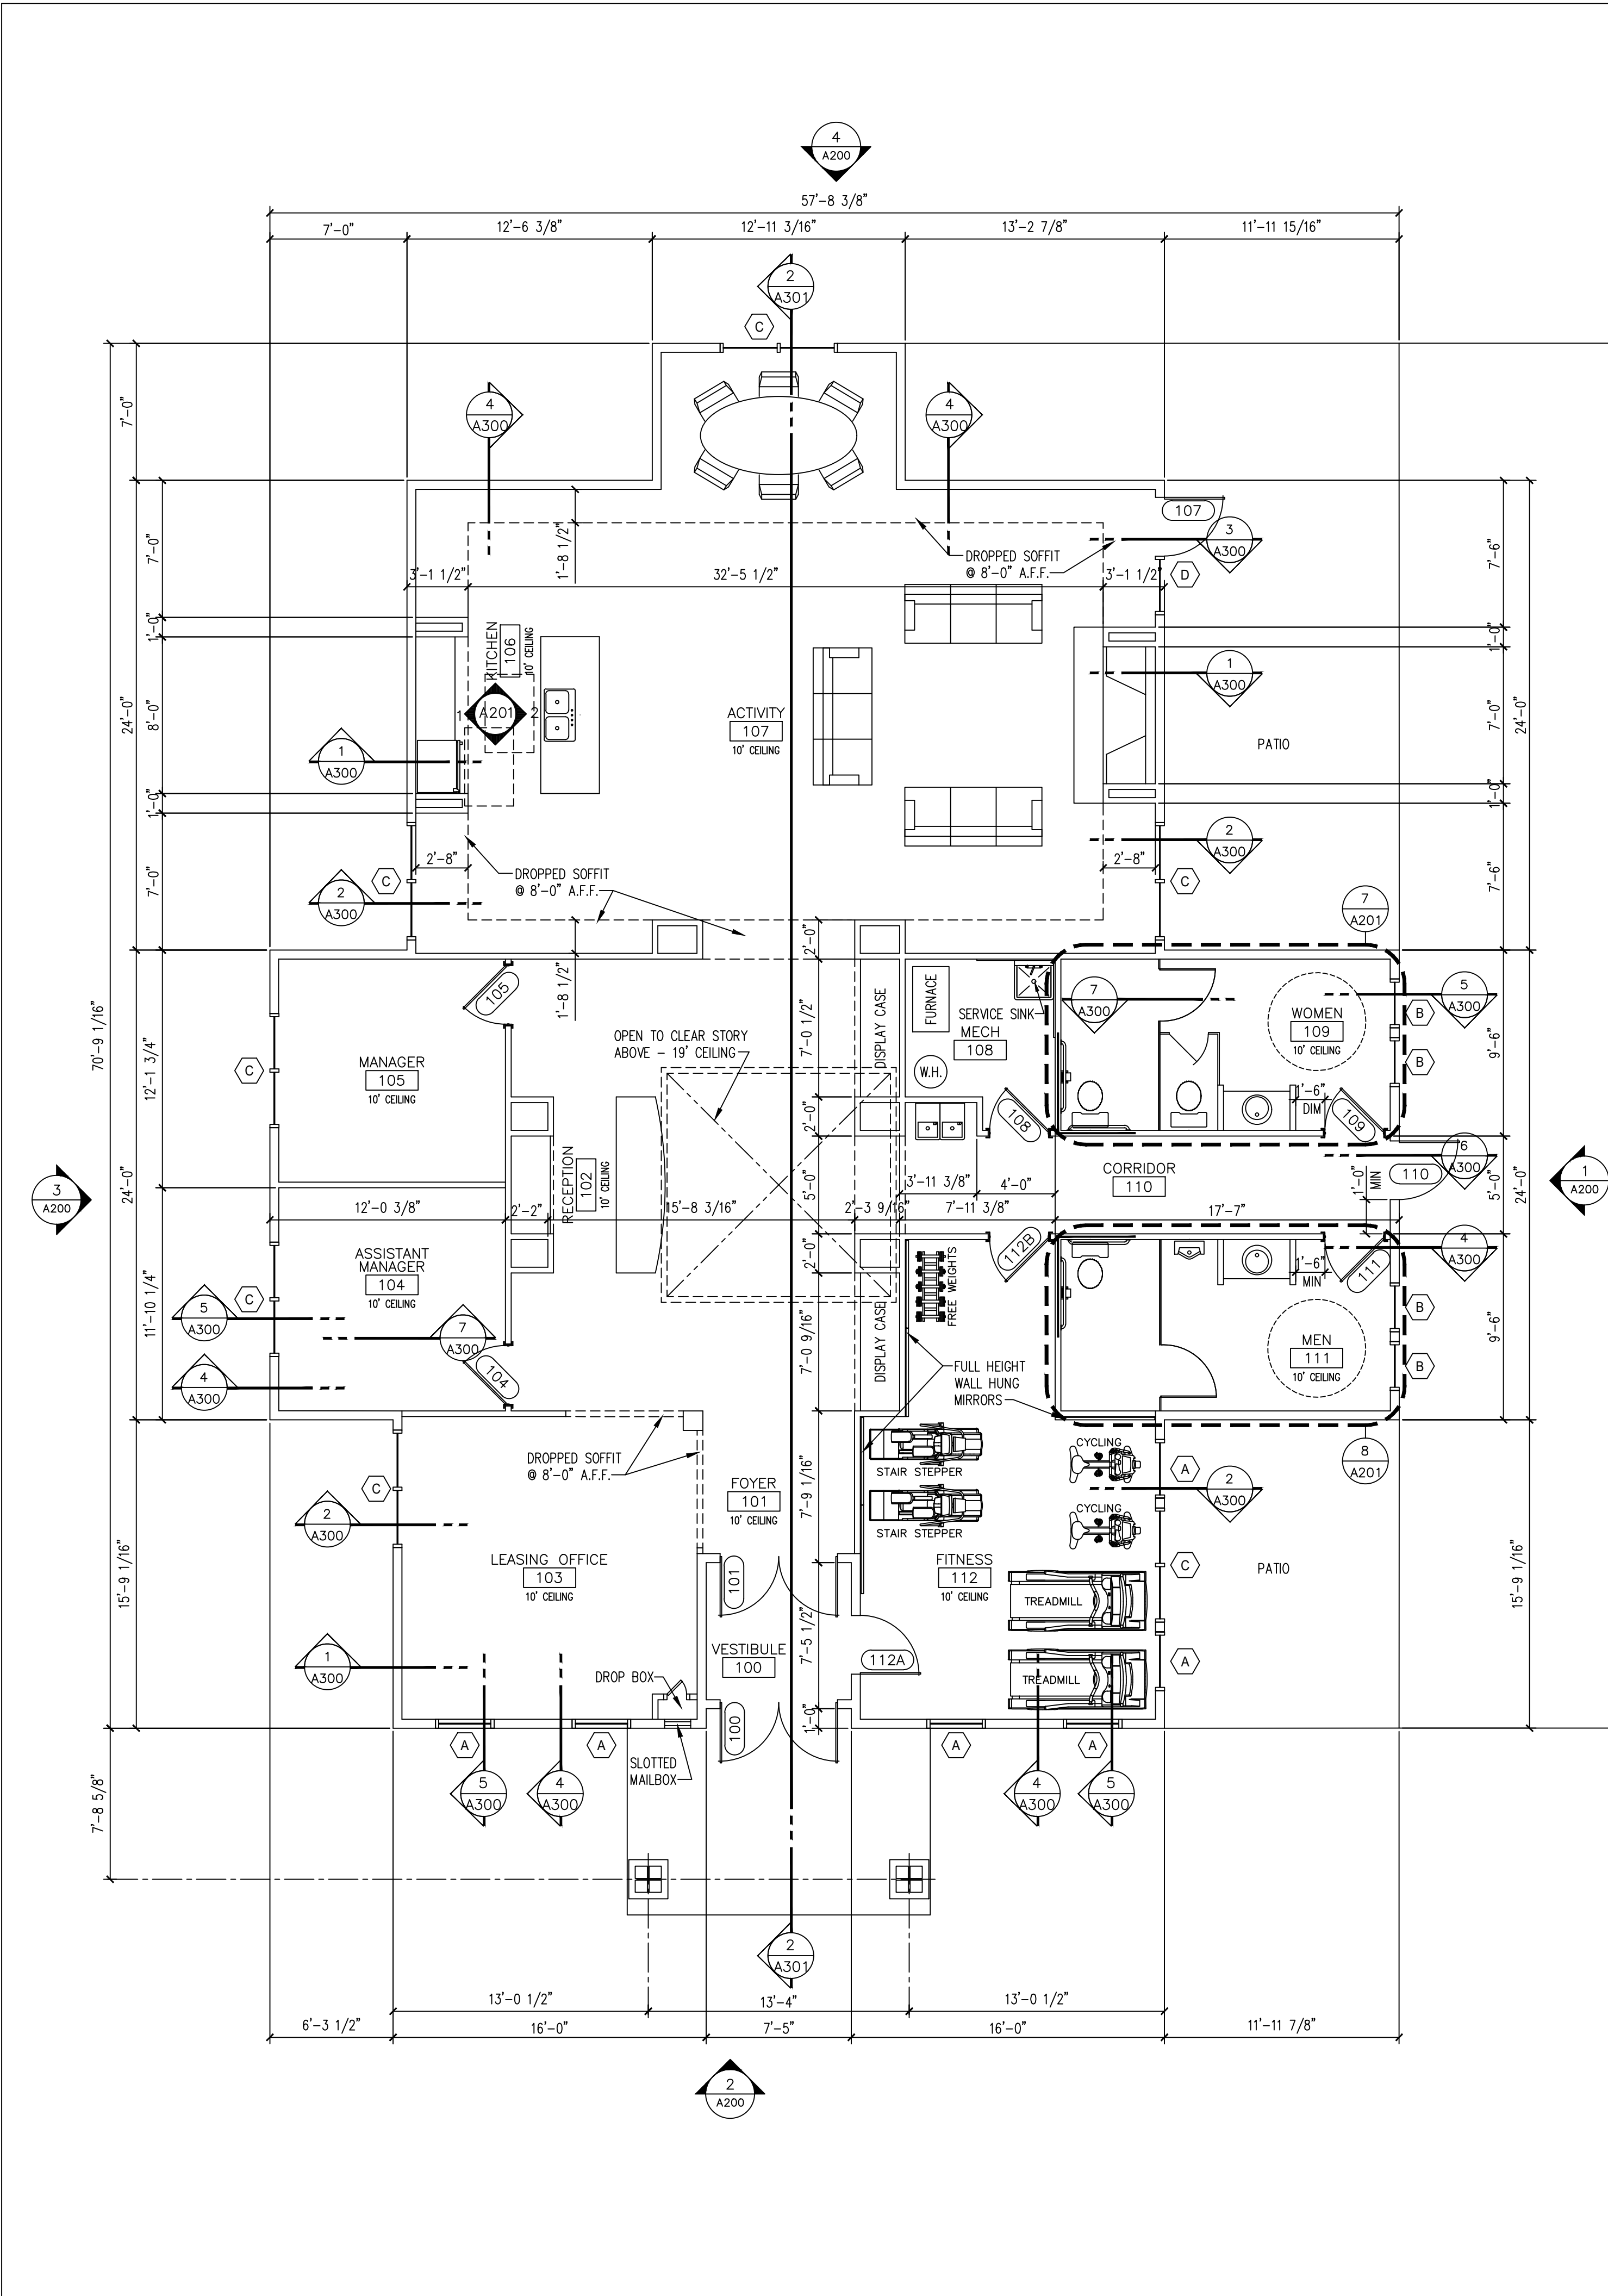

2 CLUBHOUSE FLOOR PLAN
3/16" = 1'-0" 3000 SQUARE FEET

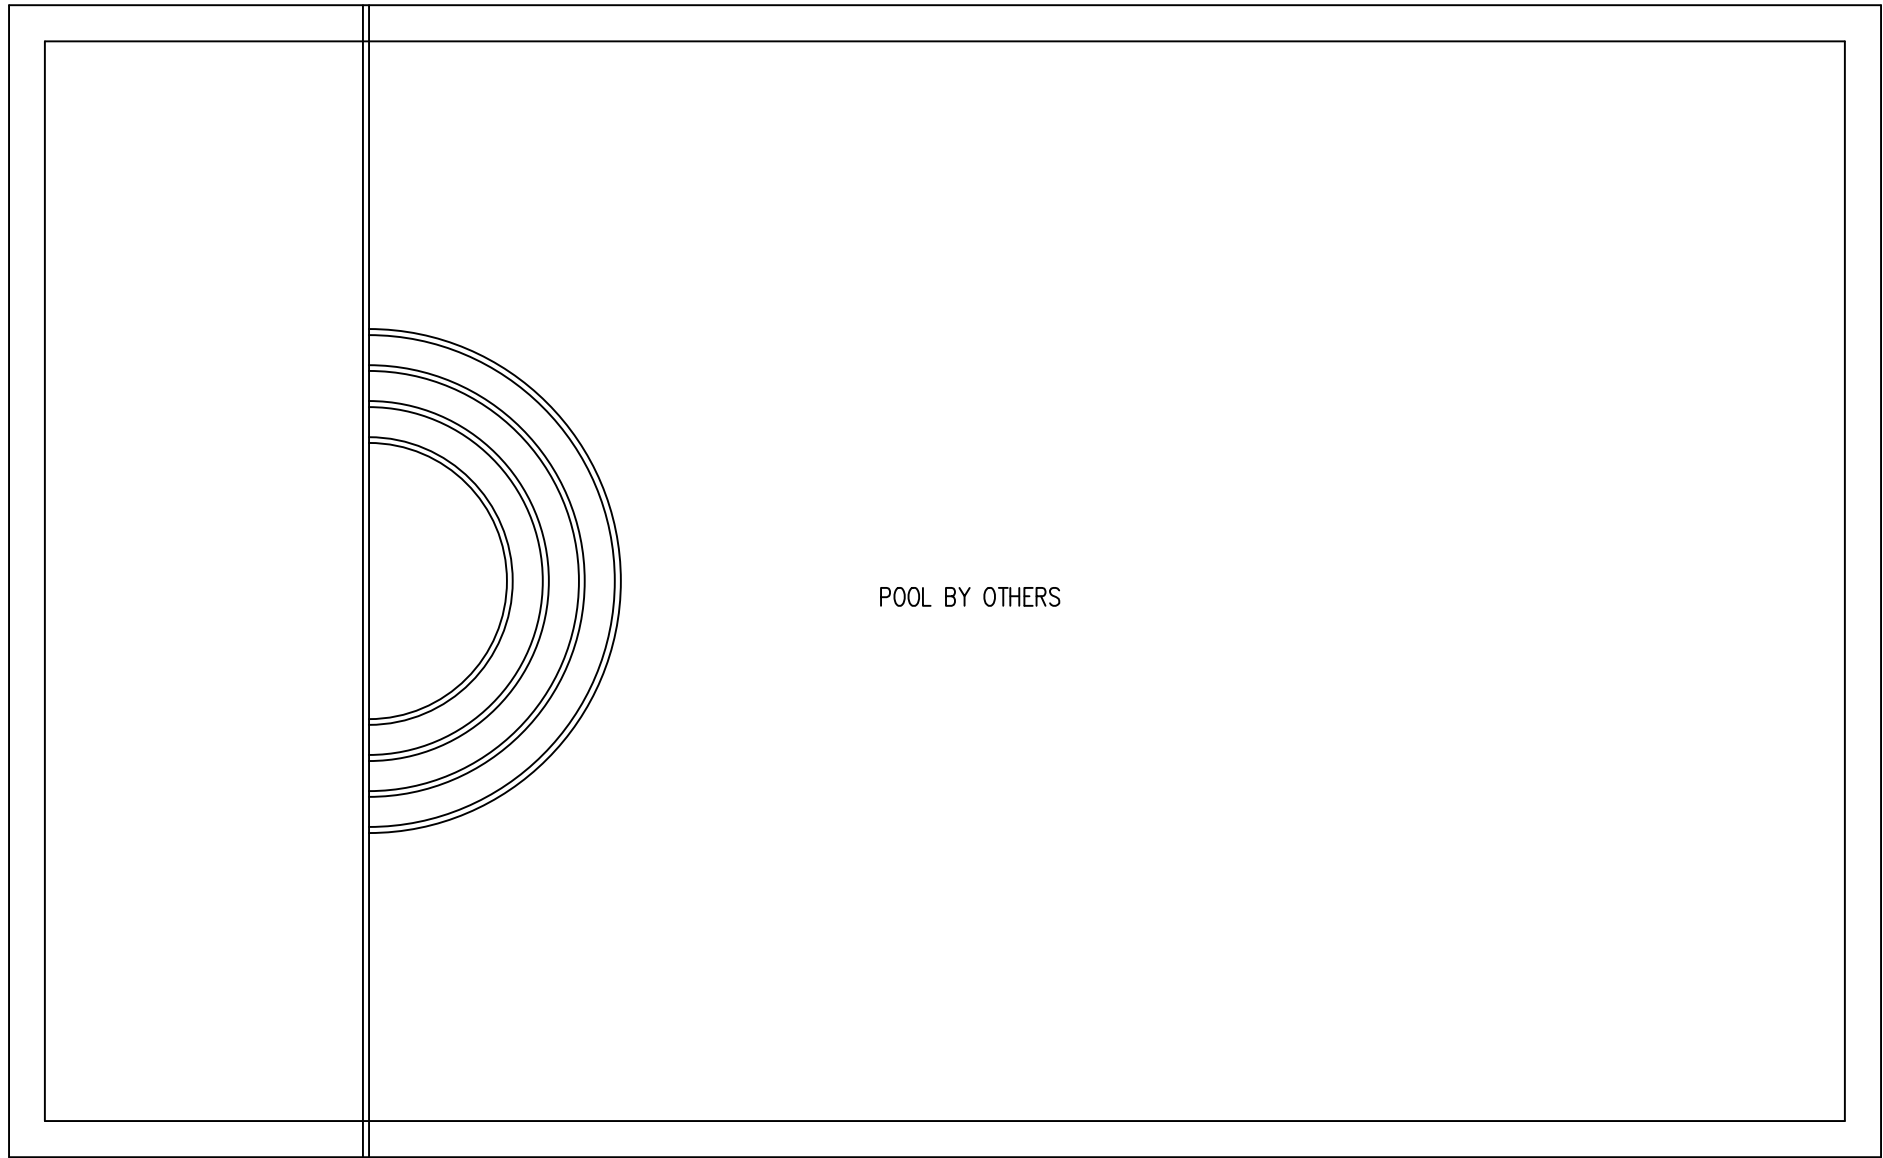

DOOR SCHEDULE - CLUBHOUSE						
MARK	SIZE	ELEV	RATING	MATERIALS	GLAZING	NOTES
100	PR 3'-0" X 7'-0" X 1-3/4"	1A/A201	20 MIN.	INSUL MTL 2 PANEL	NONE	SMOKE GASKET SPRING HINGES ALUM. THRESHOLD
101	PR 3'-0" X 7'-0" X 1-3/4"	1A/A201	20 MIN.	HC MASONITE 2 PANEL	NONE	
104	3'-0" X 6'-8" X 1-3/8"	2C/A201		HC MASONITE 2 PANEL	NONE	
105	3'-0" X 6'-8" X 1-3/8"	2C/A201		HC MASONITE 2 PANEL	NONE	
107	3'-0" X 7'-0" X 1-3/4"	AD/A201		HC MASONITE 2 PANEL	NONE	SMOKE GASKET SPRING HINGES ALUM. THRESHOLD
108	3'-0" X 6'-8" X 1-3/8"	2C/A201		HC MASONITE 2 PANEL	NONE	
109	3'-0" X 6'-8" X 1-3/8"	2C/A201		HC MASONITE 2 PANEL	NONE	PUSH/PULL NO LEVER HANDL
110	3'-0" X 7'-0" X 1-3/4"	1A/A218	20 MIN.	INSUL MTL 2 PANEL	NONE	SMOKE GASKET SPRING HINGES ALUM. THRESHOLD
111	3'-0" X 6'-8" X 1-3/8"	2C/A201		HC MASONITE 2 PANEL	NONE	PUSH/PULL NO LEVER HANDL
112A	3'-0" X 7'-0" X 1-3/4"	1B/A201		FULL LITE SAFETY GLAZING	NONE	
112B	3'-0" X 6'-8" X 1-3/8"	2D/A201		FULL LITE SAFETY GLAZING	NONE	
NOTES: 1. ALL DOORS, FRAMES AND HARDWARE SHALL BE PROVIDED BY CM 2. ALL ENTRY DOORS TO HAVE LEVER HANDLES, AS ARE ALL DOORS (INTERIOR AND ENTRY) IN ACCESSIBLE UNITS						

1 DOOR SCHEDULE

BCS Design, Inc.
A Full Service
Architectural Firm
WWW.BCSARCHITECTS.COM
19920 West 161st Street
Olathe, Kansas 66062
Phone: (913) 780-4820
Fax: (913) 780-5088

CLUBHOUSE BUILDING

Summit Point Apartments Phase II
504 NE Chipman Road
Lee's Summit, Missouri 64063

professional seal

PROJECT NO. : 2021-08
DATE : 12.15.2021
DRAWN BY : BCS STAFF
REVIEWED BY :
REVISED:

© BCS Design, Inc. 2021
This drawing is COPYRIGHTED work by BCS Design, Inc.
in either electronic or printed form. This drawing may not be
photographed, traced, printed or copied in any manner without
the written permission of BCS Design, Inc.

SHEET NO.

A100

copyright © 2021