



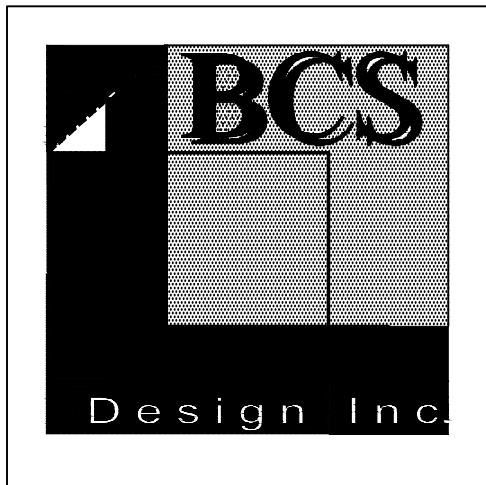

BCS Design, Inc.
A Full Service
Architectural Firm
WWW.BCSARCHITECTS.COM
19920 West 161st Street
Olathe, Kansas 66062
Phone: (913) 780-4820
Fax: (913) 780-5088

CLUBHOUSE BUILDING

Summit Point Apartments Phase II
504 NE Chipman Road
Lee's Summit, Missouri 64063

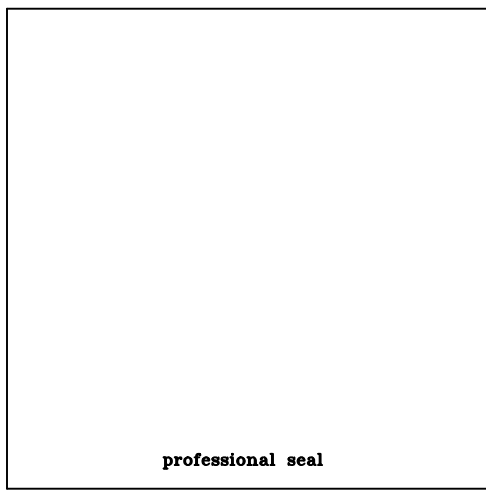


PROJECT NO. : 2021-08
DATE : 12.15.2021
DRAWN BY : BCS STAFF
REVIEWED BY :

REVISED:


This drawing is COPYRIGHTED work by BCS Design, Inc. in either electronic or printed form. This drawing may not be photographed, traced, printed or copied in any manner without the written permission of BCS Design, Inc.

SHEET NO.


A200
copyright © 2021

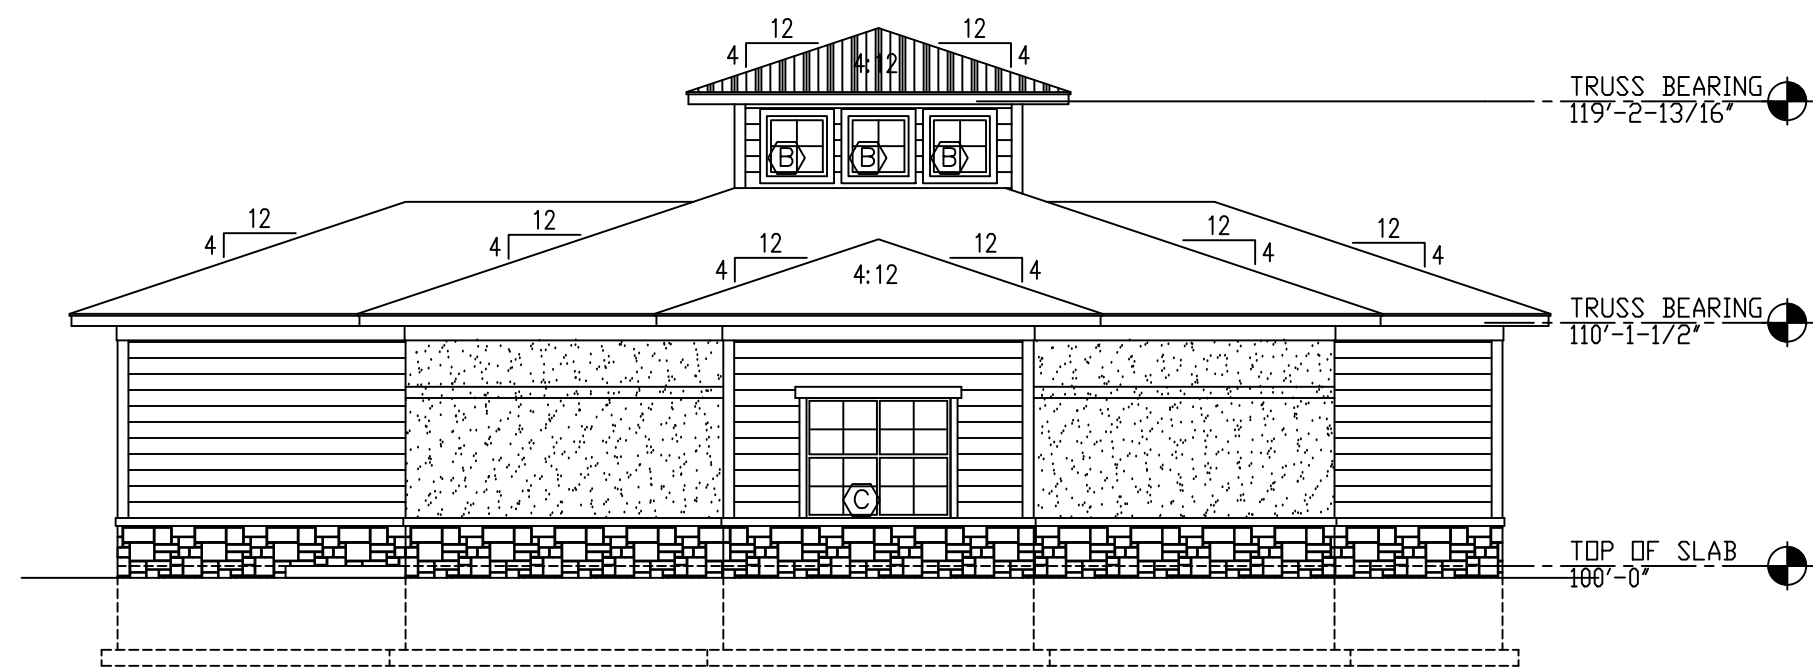


4 BACK ELEVATION
1/8" = 1'-0"

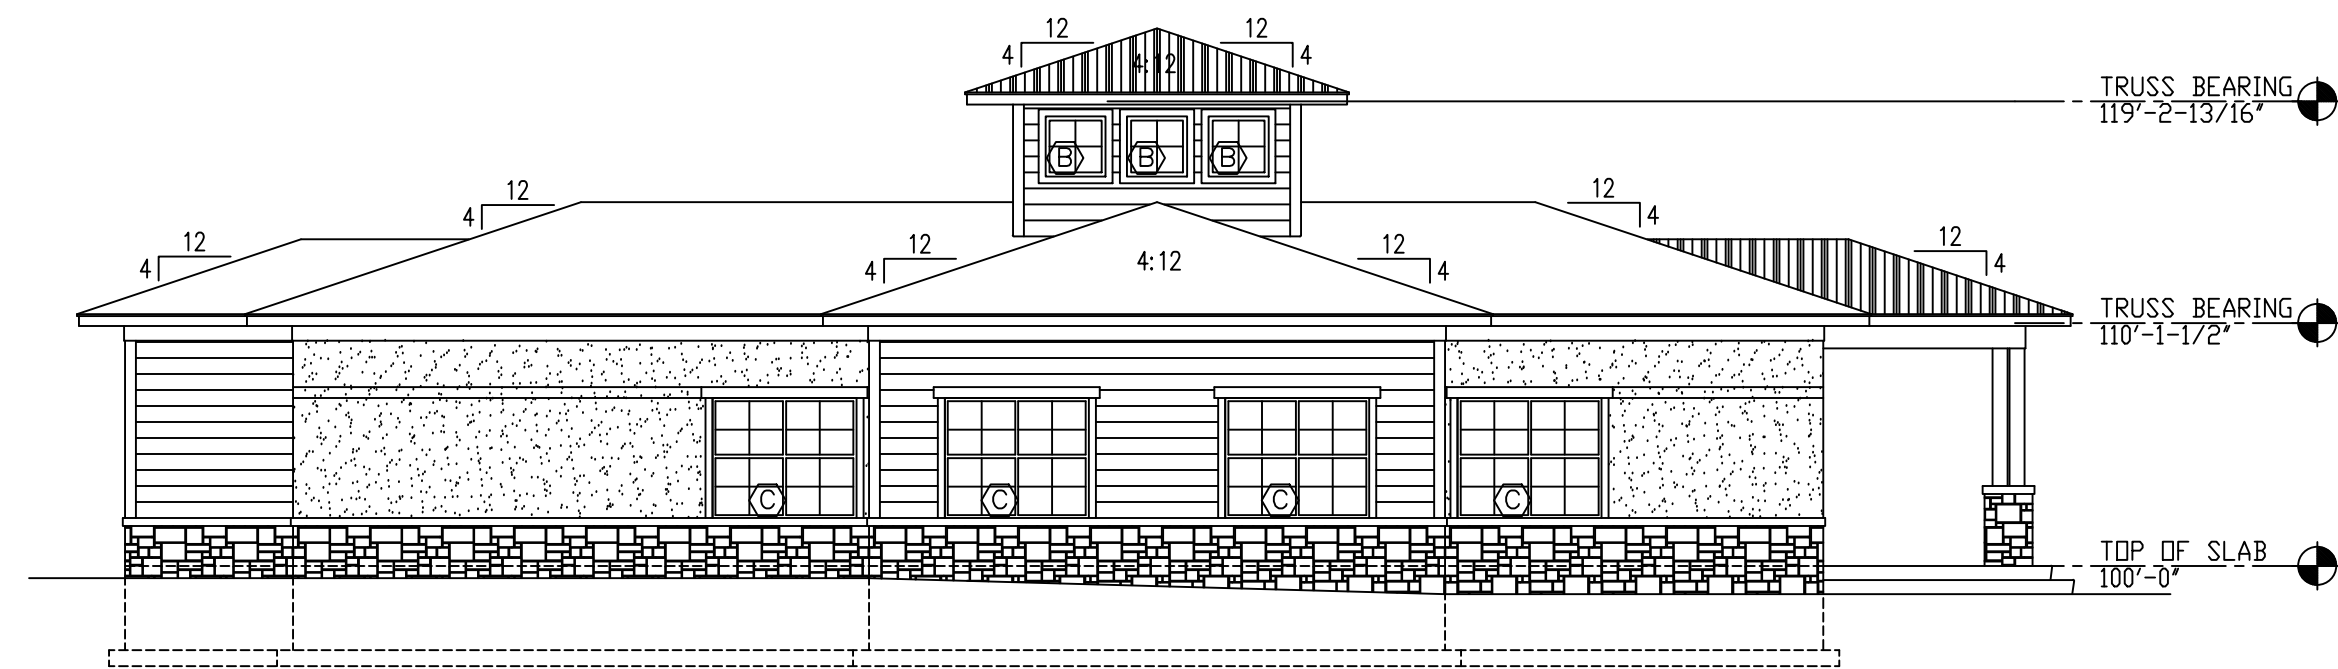

3 LEFT ELEVATION
1/8" = 1'-0"

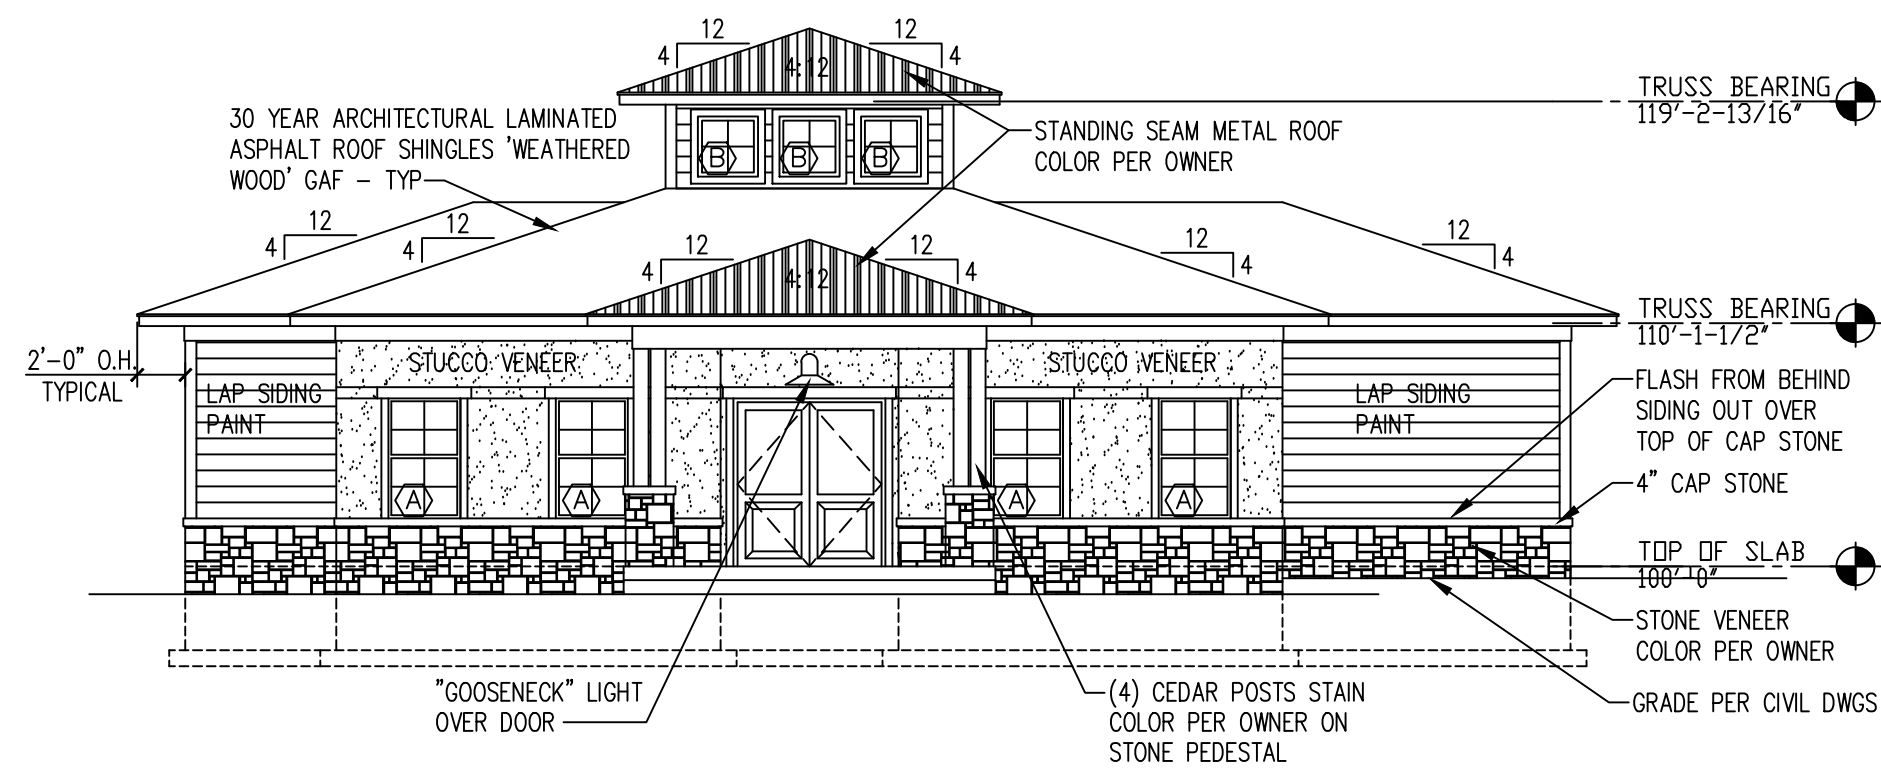

2 FRONT ELEVATION
1/8" = 1'-0"

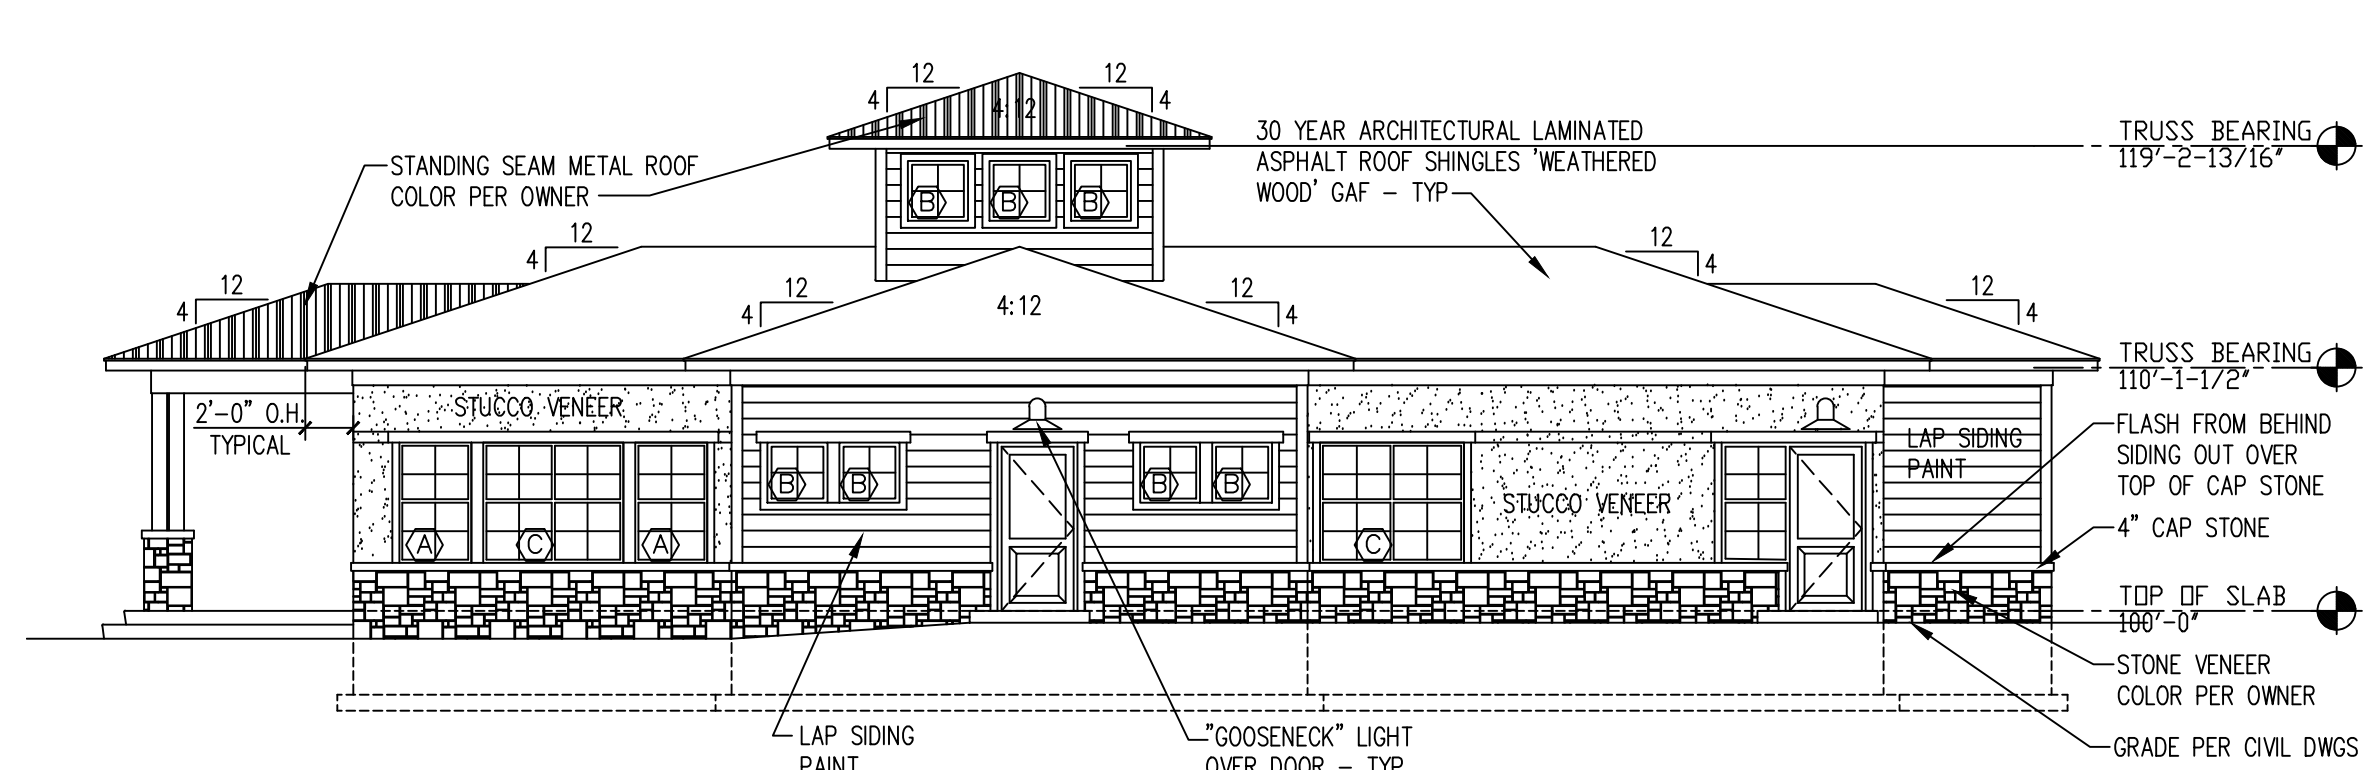

1 RIGHT ELEVATION
1/8" = 1'-0"

Preliminary - Not for Construction