



FRONT ELEVATION

SCALE: 3/32" = 1'-0"

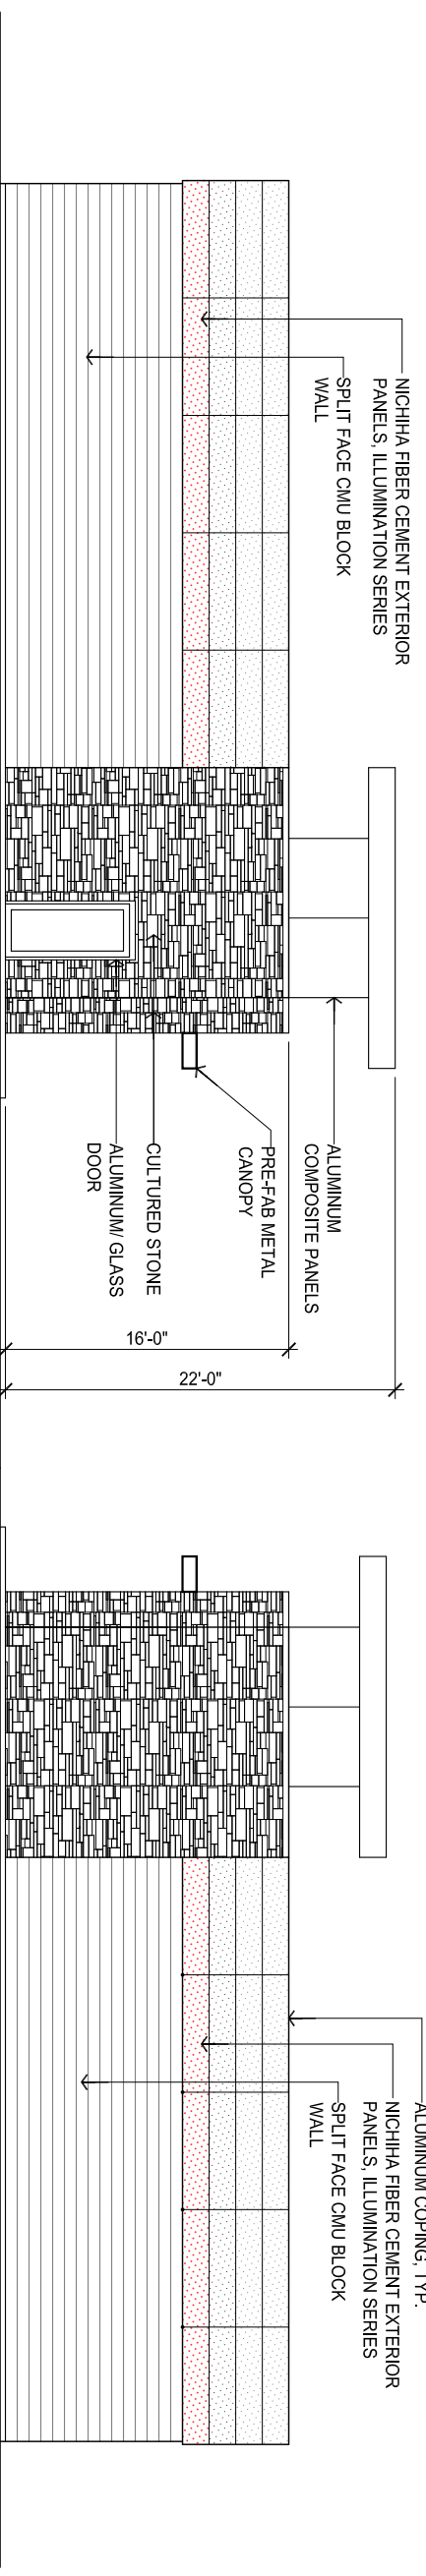


SIDE ELEVATION

SCALE: 3/32" = 1'-0"

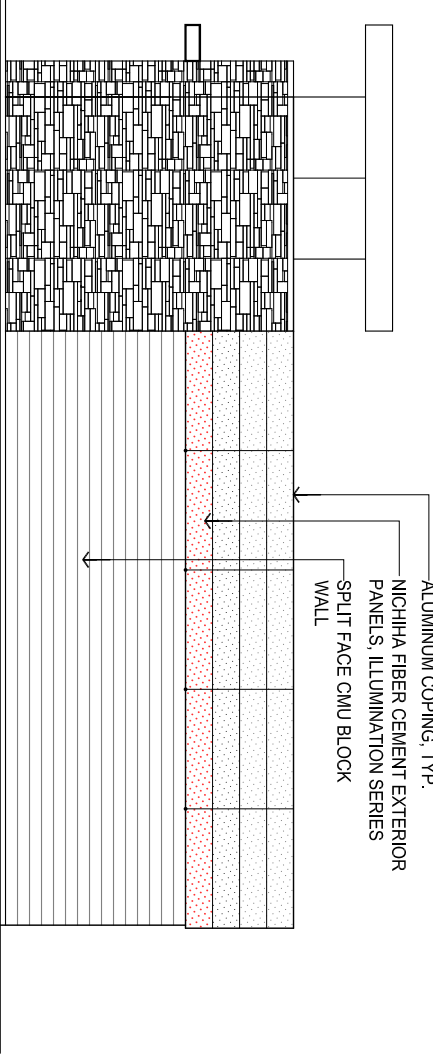

SIDE ELEVATION

SCALE: 3/32" = 1'-0"

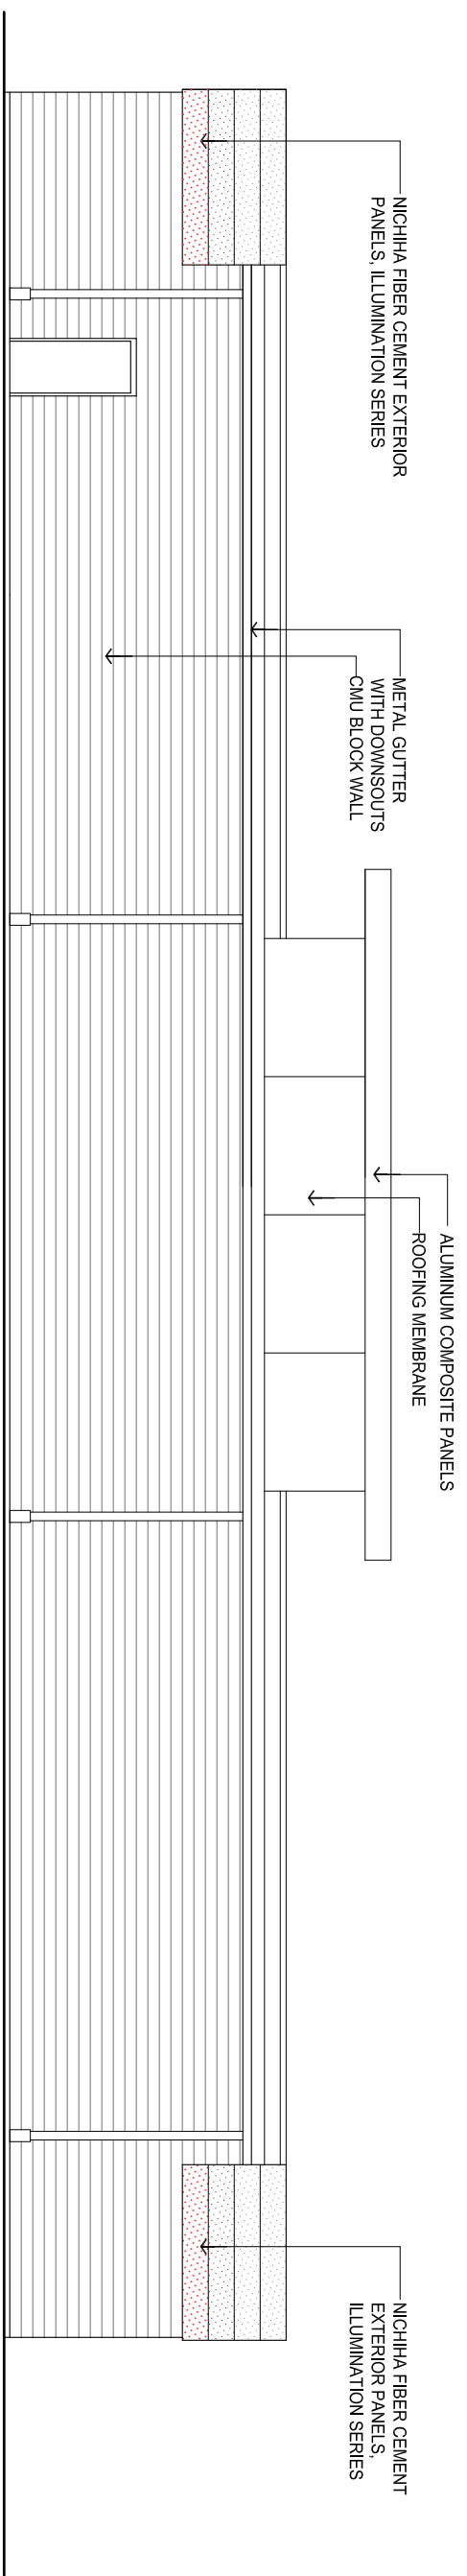


REAR ELEVATION

SCALE: 3/32" = 1'-0"

PROPOSED:
C-STORE
HAMBLEN PLAZA, LEE'S SUMMIT, JACKSON COUNTY

RANGWALA ARCHITECTS
ARCHITECTURE SITE PLANNING

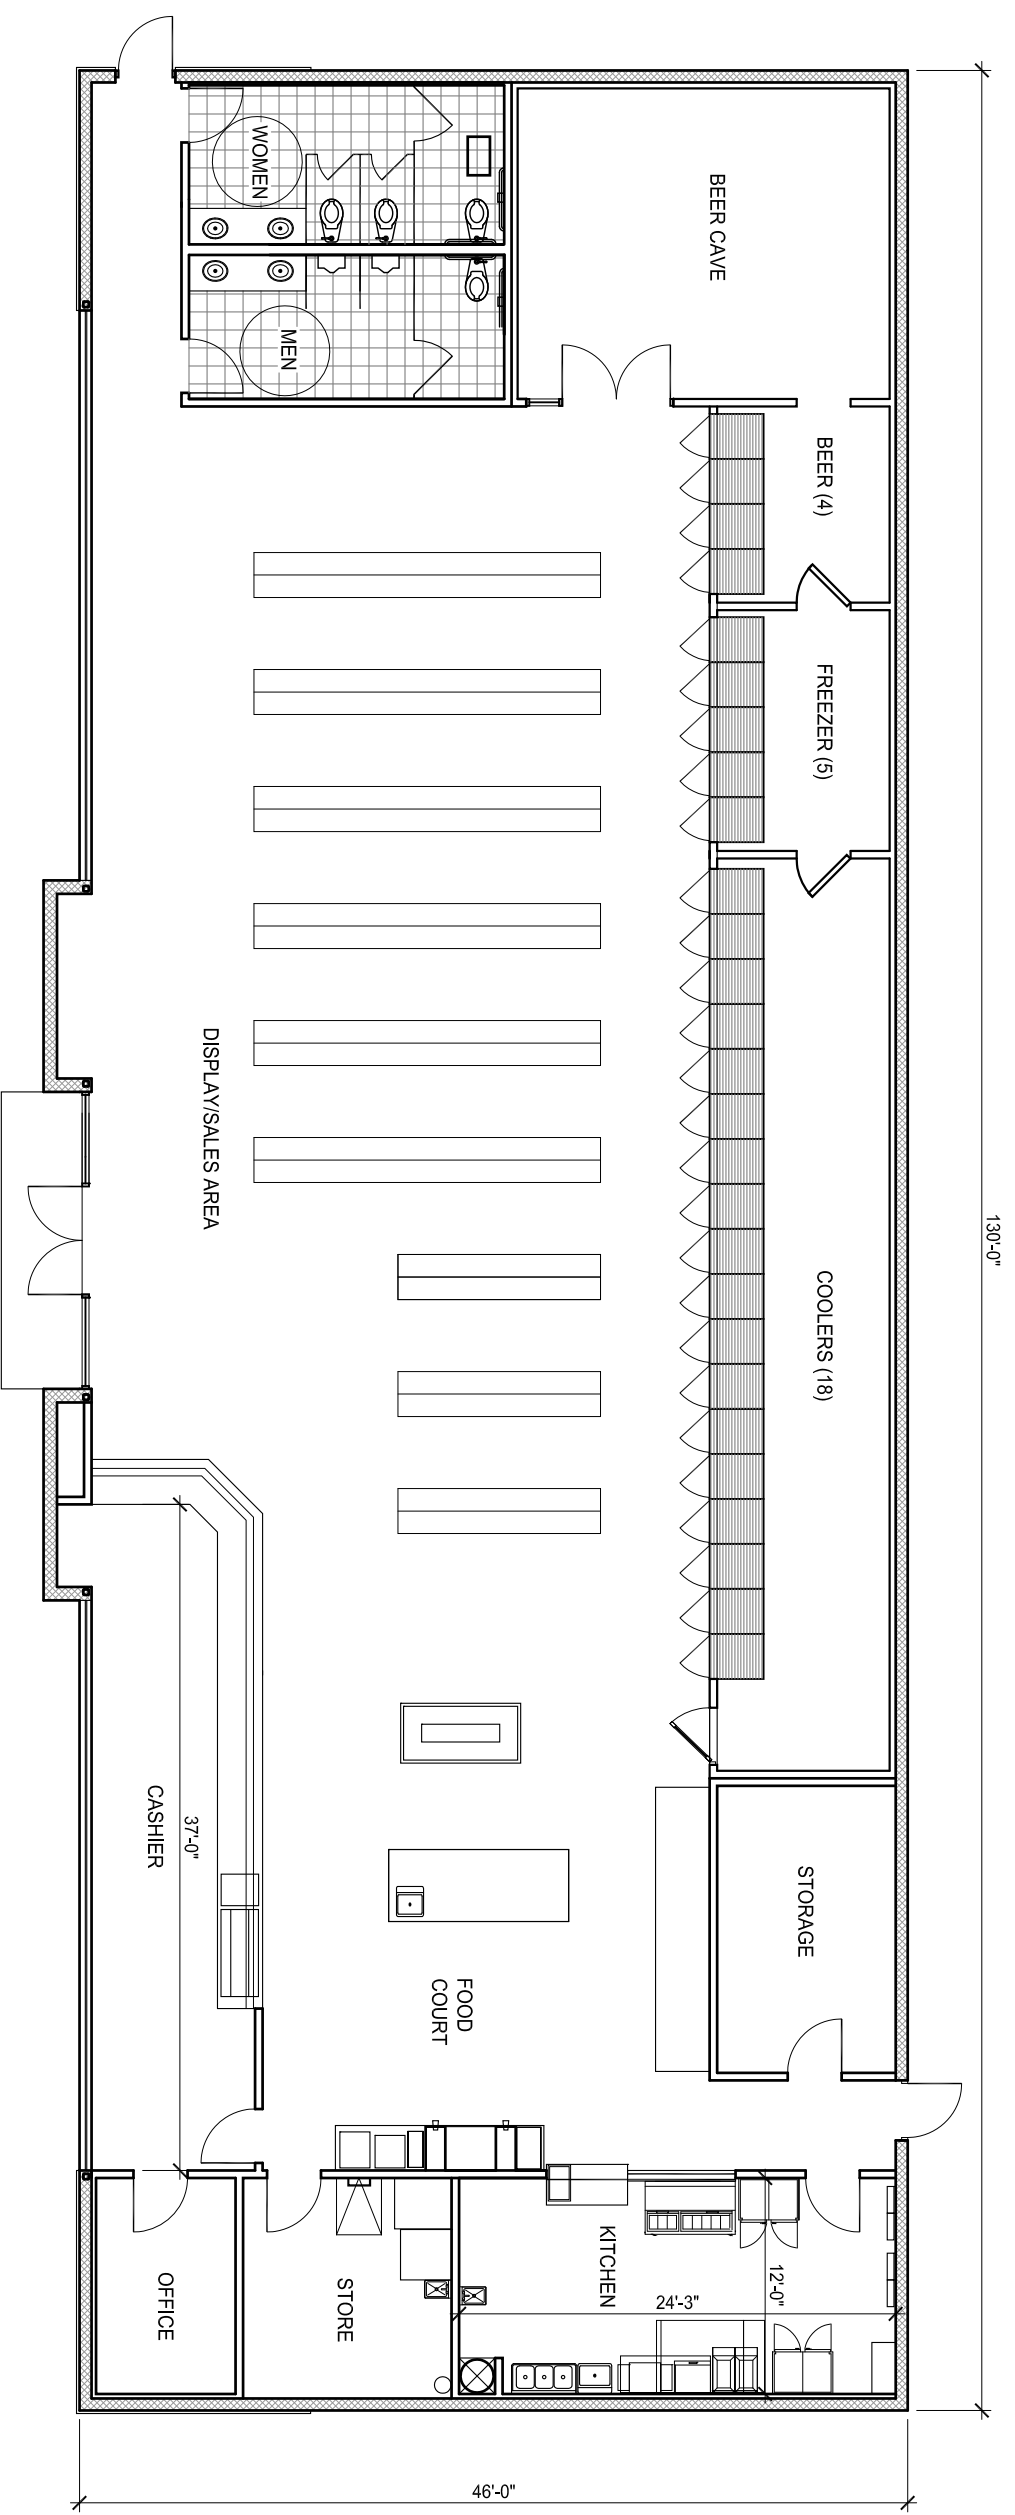

FLOOR PLAN
SCALE: 3/32" = 1'-0"

PROPOSED:
C-STORE
HAMBLEN PLAZA, LEE'S SUMMIT, JACKSON COUNTY

RANGWALA ARCHITECTS
ARCHITECTURE SITE PLANNING