



REVISION TABLE		
NUMBER	DATE	REVISION DESCRIPTION

Town Centre-22

Renderings

Ward Development
1120 Eagles Ridge Blvd
Grain Valley, Mo 64029


DATE:

6/9/2022

SCALE:

SHEET:

E-1

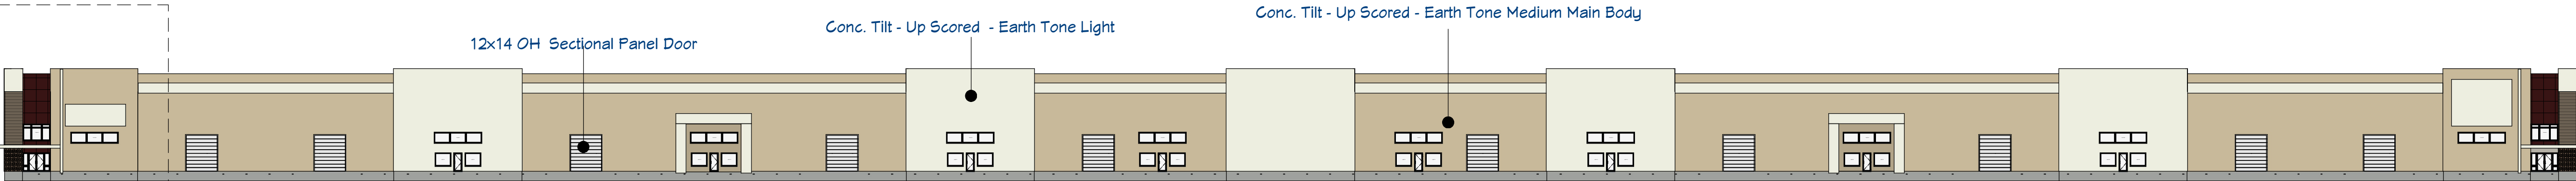

Exterior Elevation North

Maximum Parapet
42'

Top of Main Parapet
38'

Top of Sheetting - Roof
34'


Unfinished Ceiling Height
31'

31'

Top of Floor - Foundation
0'



Enlarged Section North Elevation

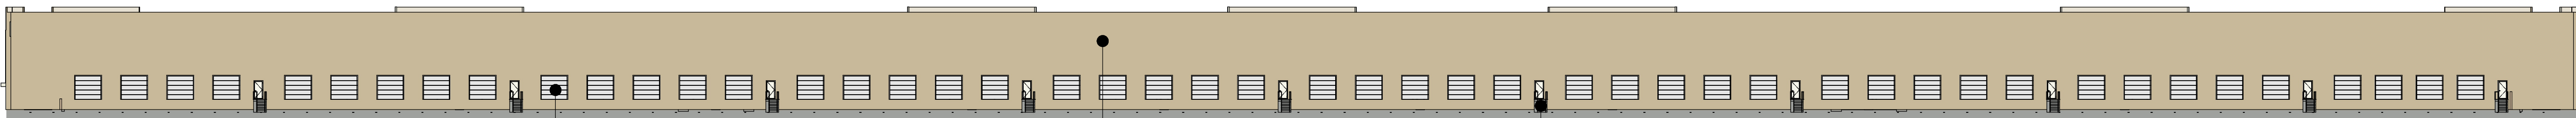

Exterior Elevation South

REVISION TABLE		NUMBER	DATE	REVISOR	DESCRIPTION

Town Centre-22

ELEVATIONS

Ward Development
1120 Eagles Ridge Blvd
Grain Valley, Mo 64029


DATE:

6/9/2022

SCALE:

SHEET:


E-2

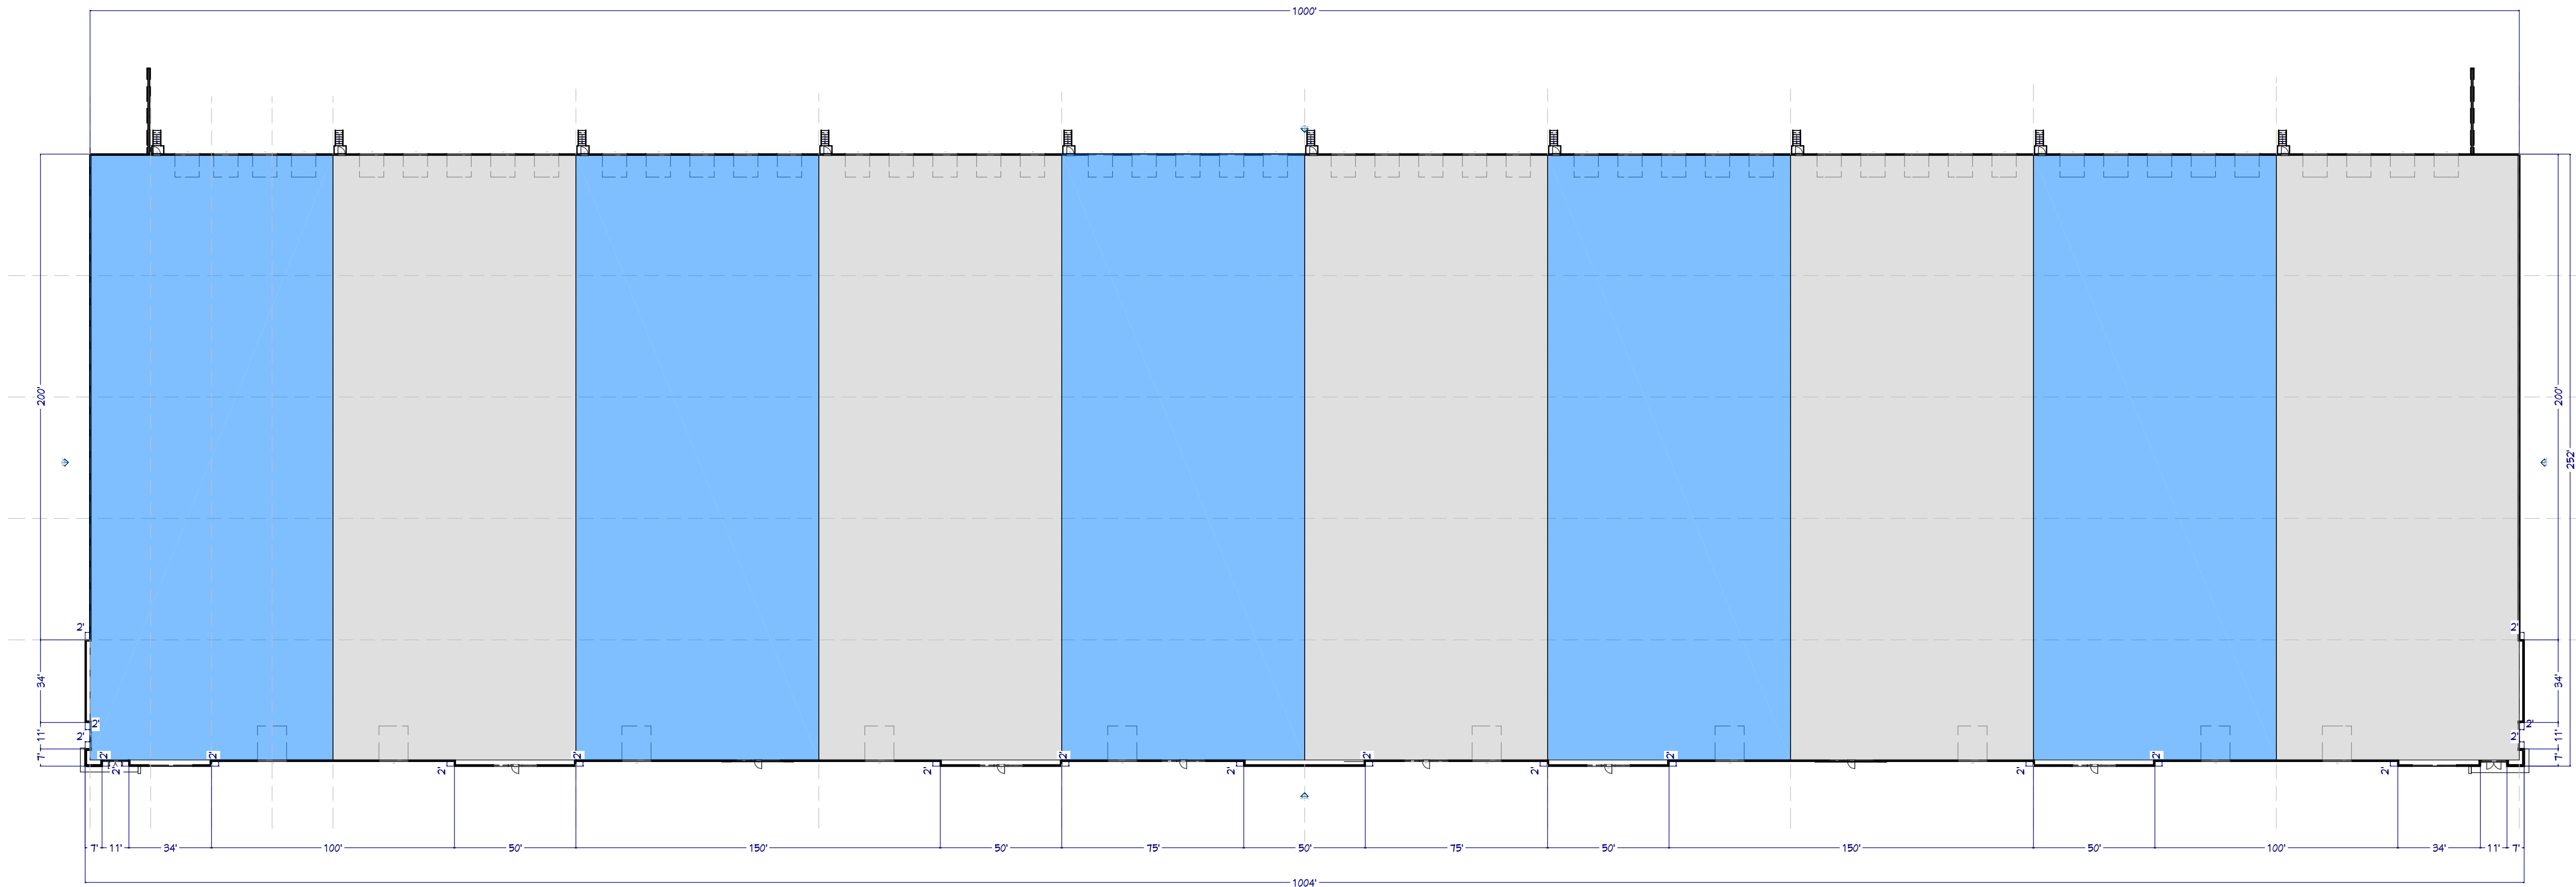

Overall plan 1" = 40'



Exterior Elevation East

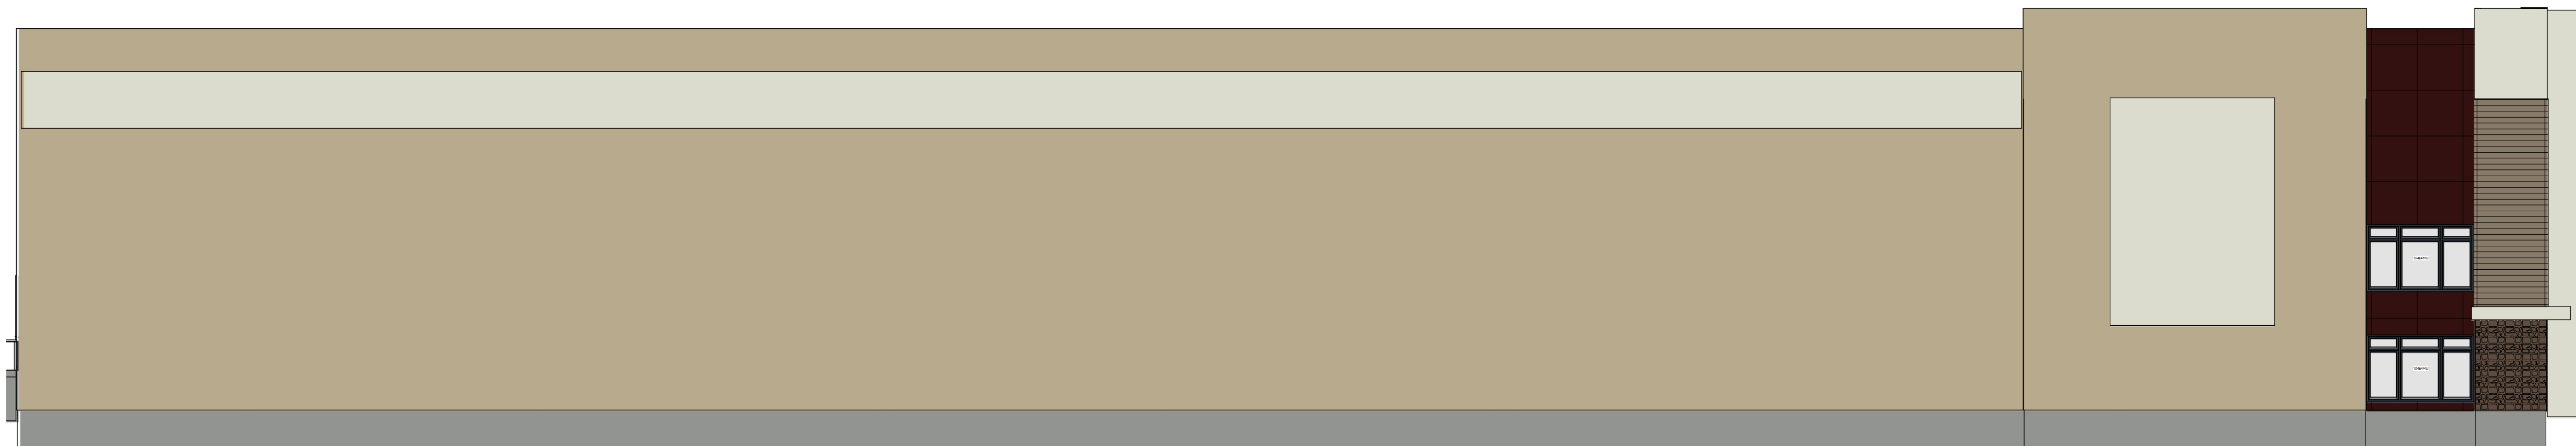

Exterior Elevation West

REVISION TABLE	
NUMBER	DATE

Town Centre-22

1st Floor Plan

Ward Development
1120 Eagles Ridge Blvd
Grain Valley, Mo 64029

DATE:

6/9/2022

SCALE:

SHEET:

A-1