



FRONT ELEVATION
SCALE: 3/32" = 1'-0"

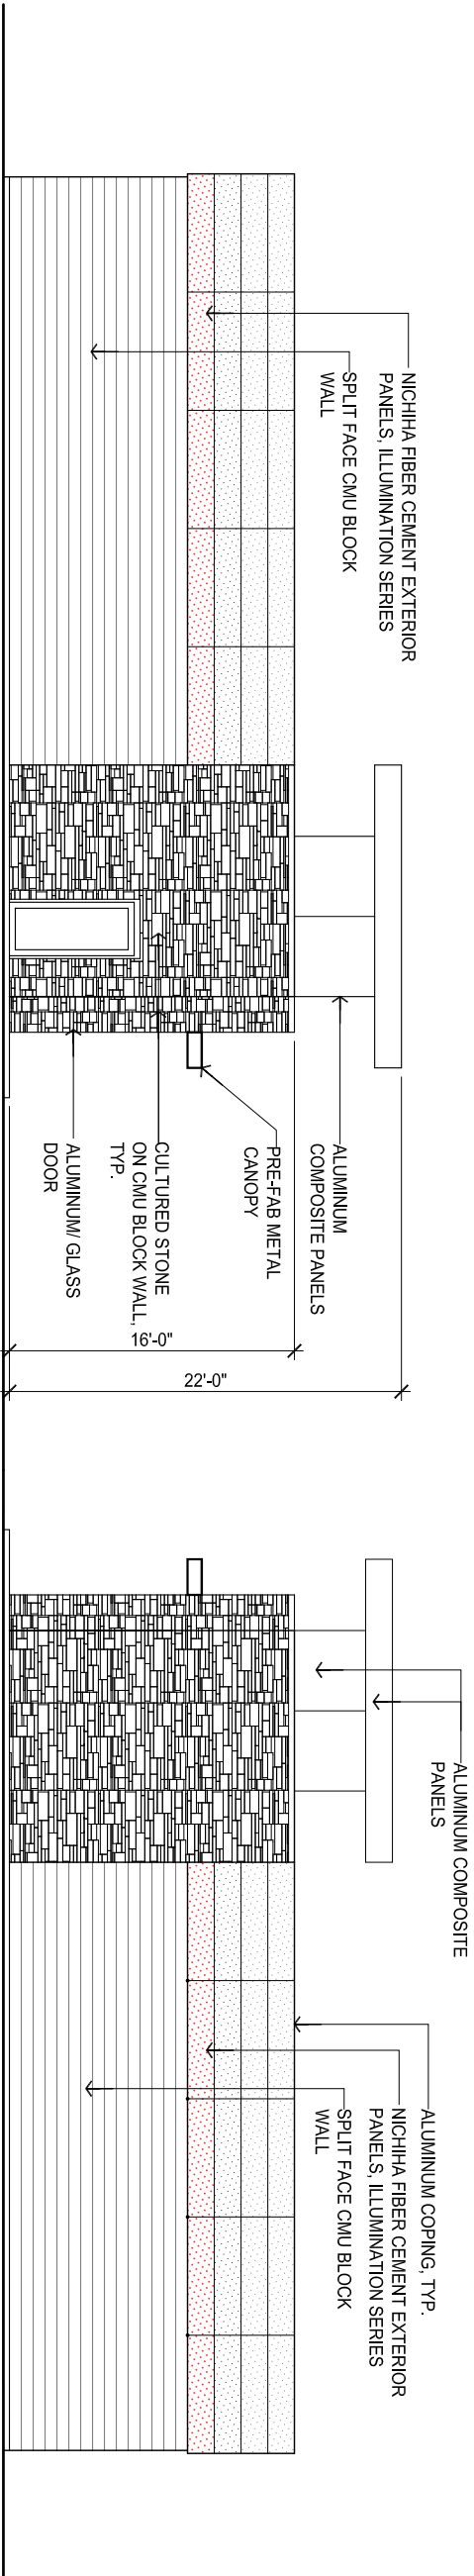

SIDE ELEVATION
SCALE: 3/32" = 1'-0"

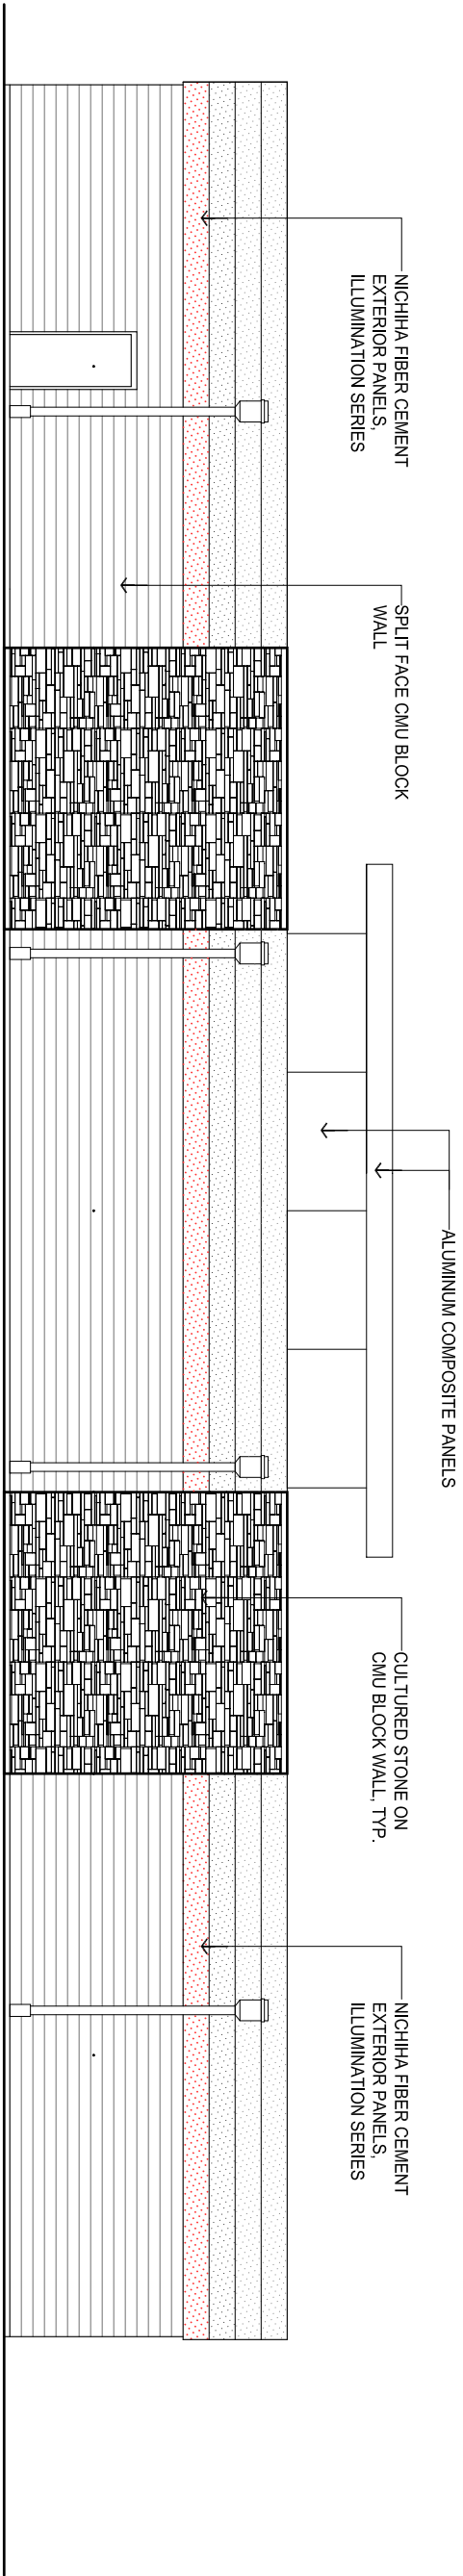

REAR ELEVATION
SCALE: 3/32" = 1'-0"

PROPOSED:
C-STORE
HAMBLEN PLAZA, LEE'S SUMMIT, JACKSON COUNTY

RANGWALA ARCHITECTS
ARCHITECTURE SITE PLANNING