

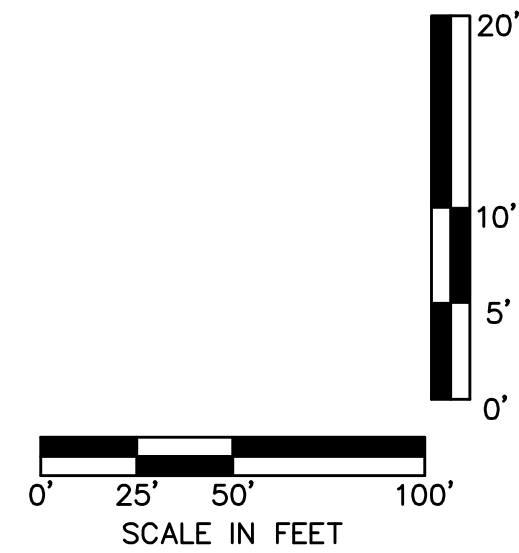
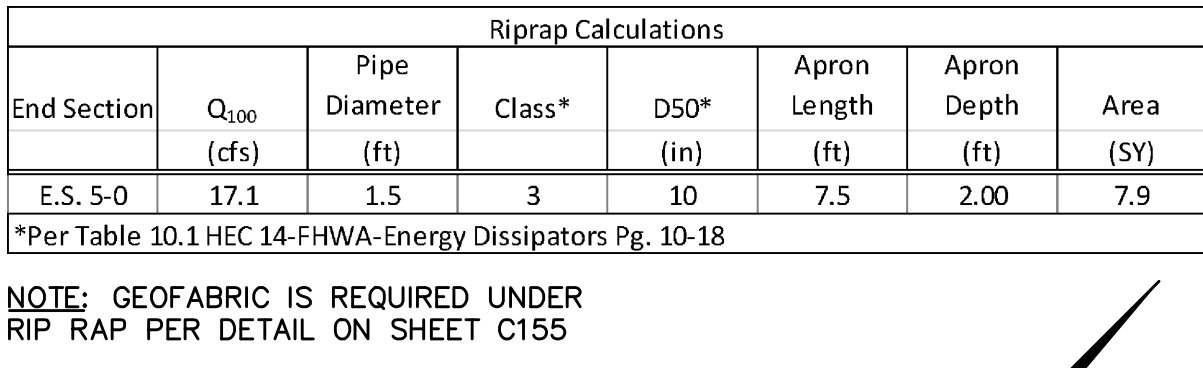


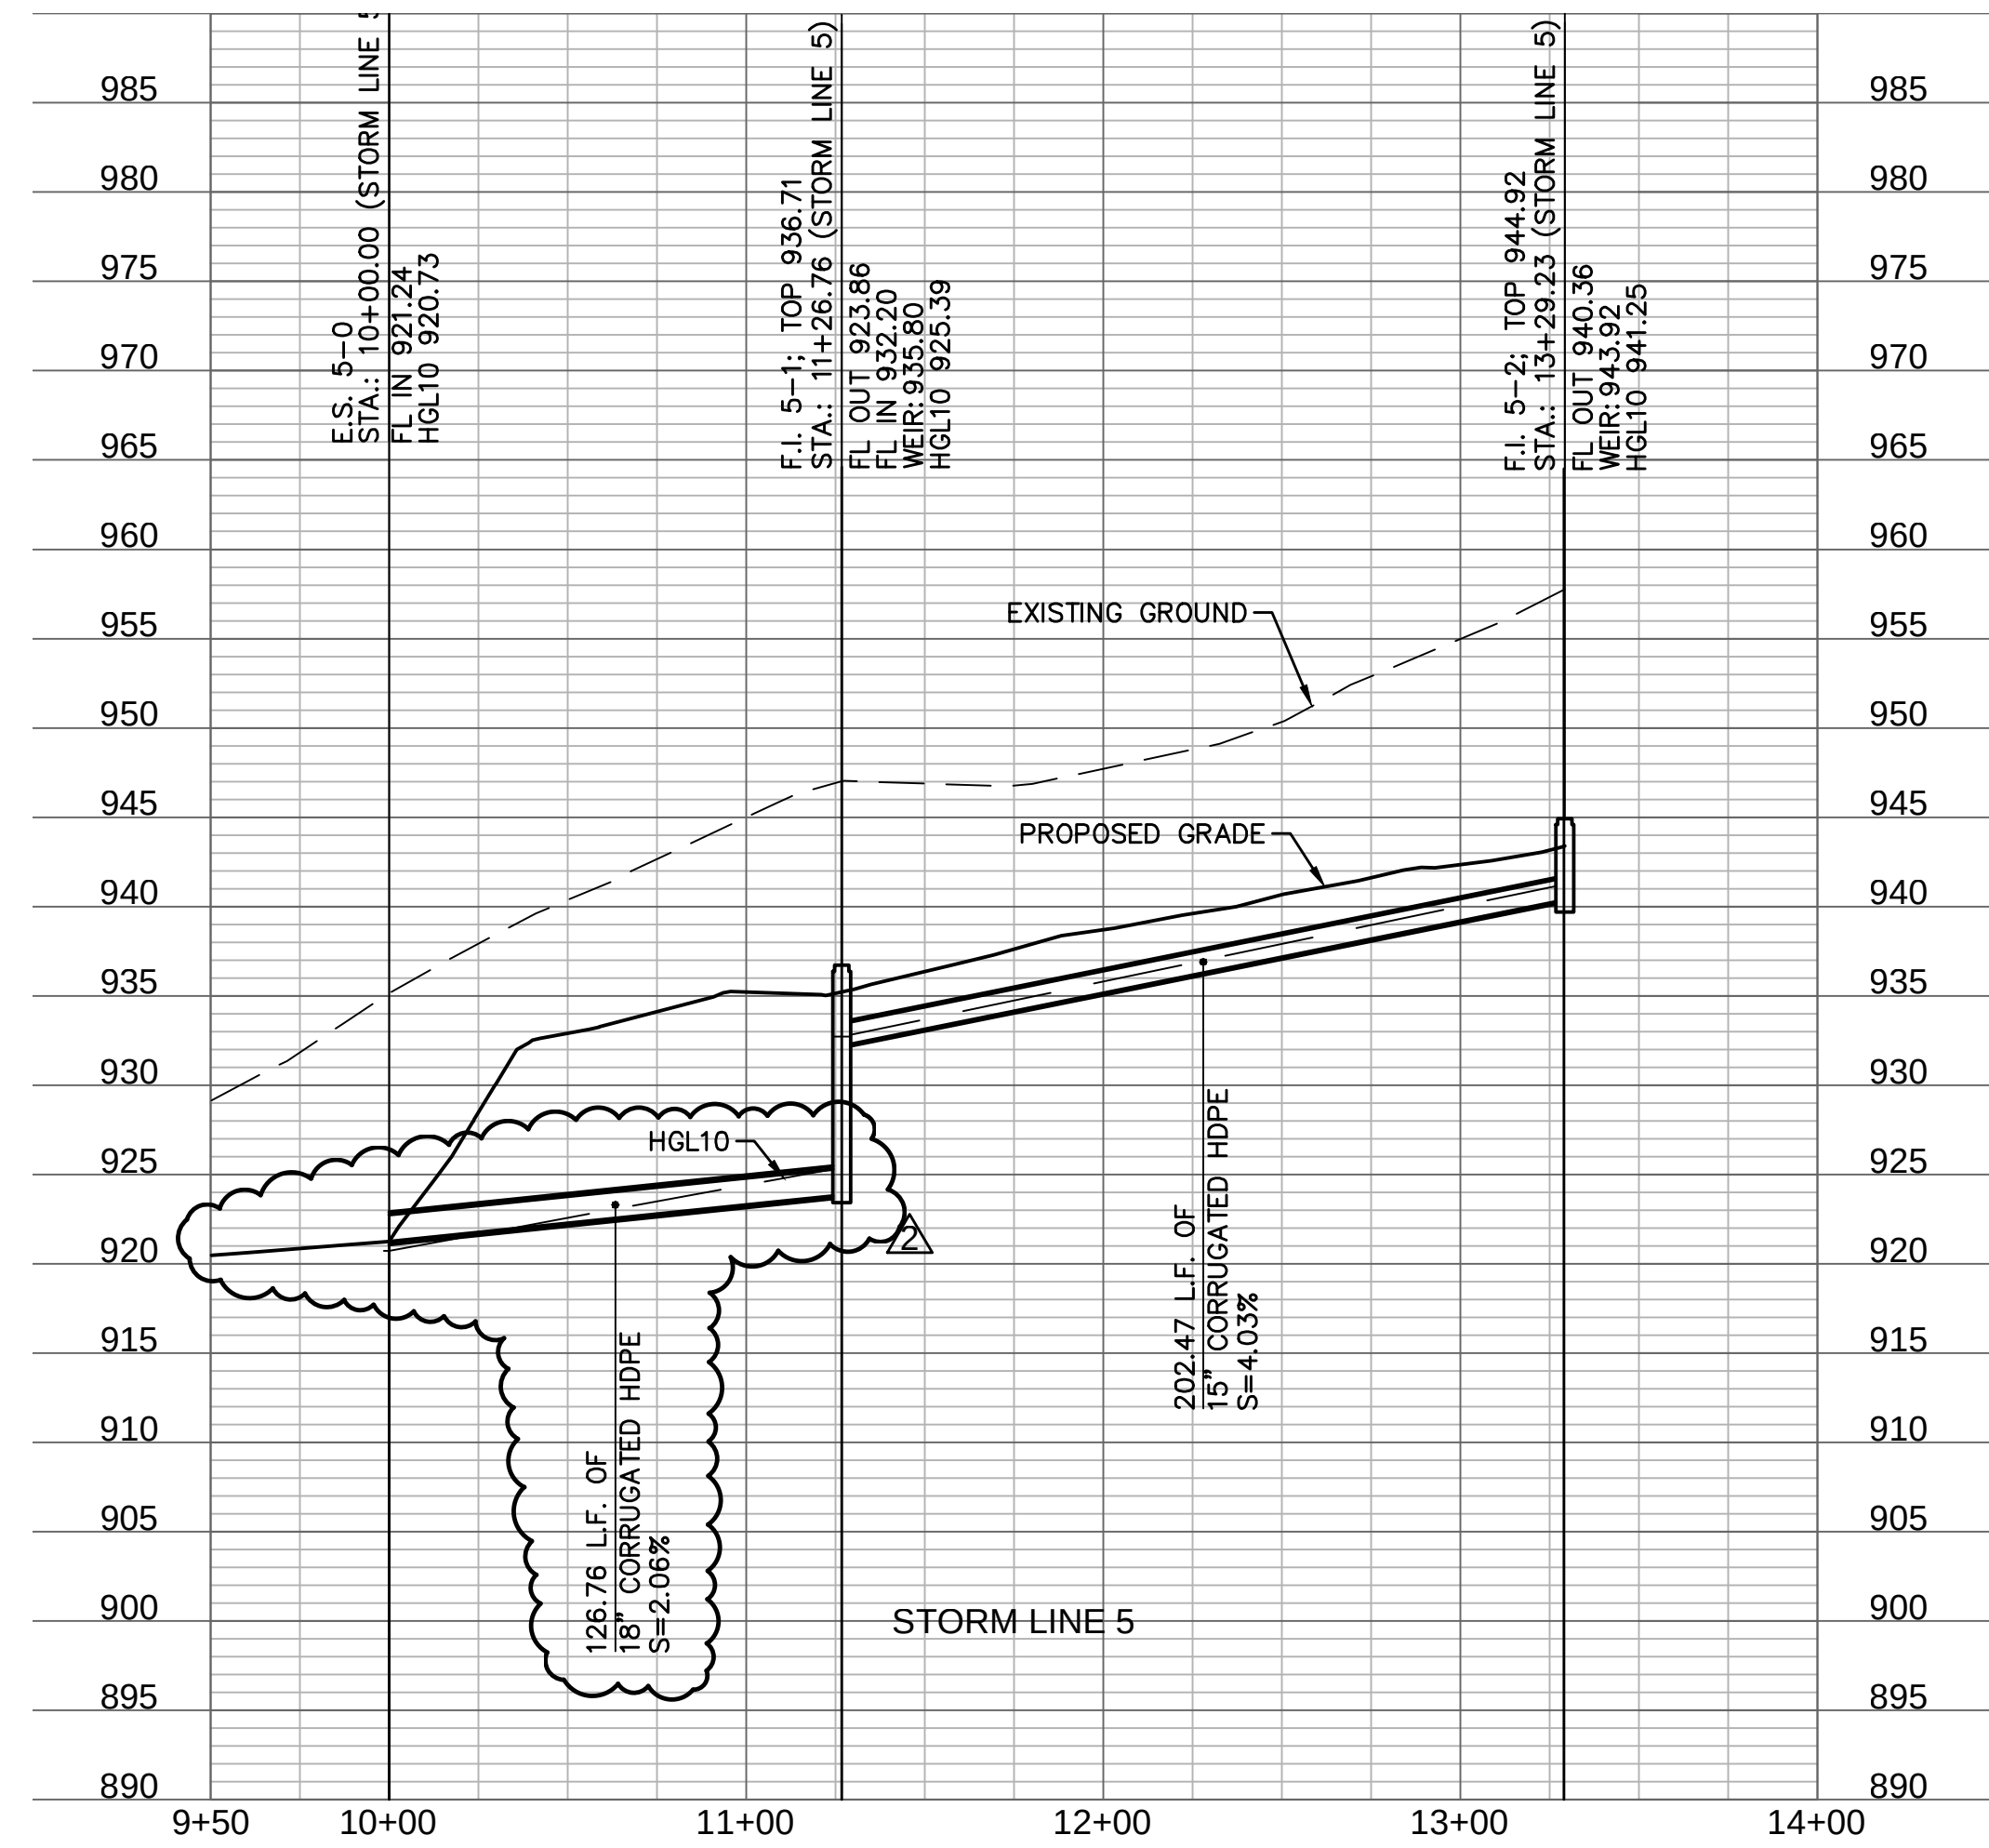



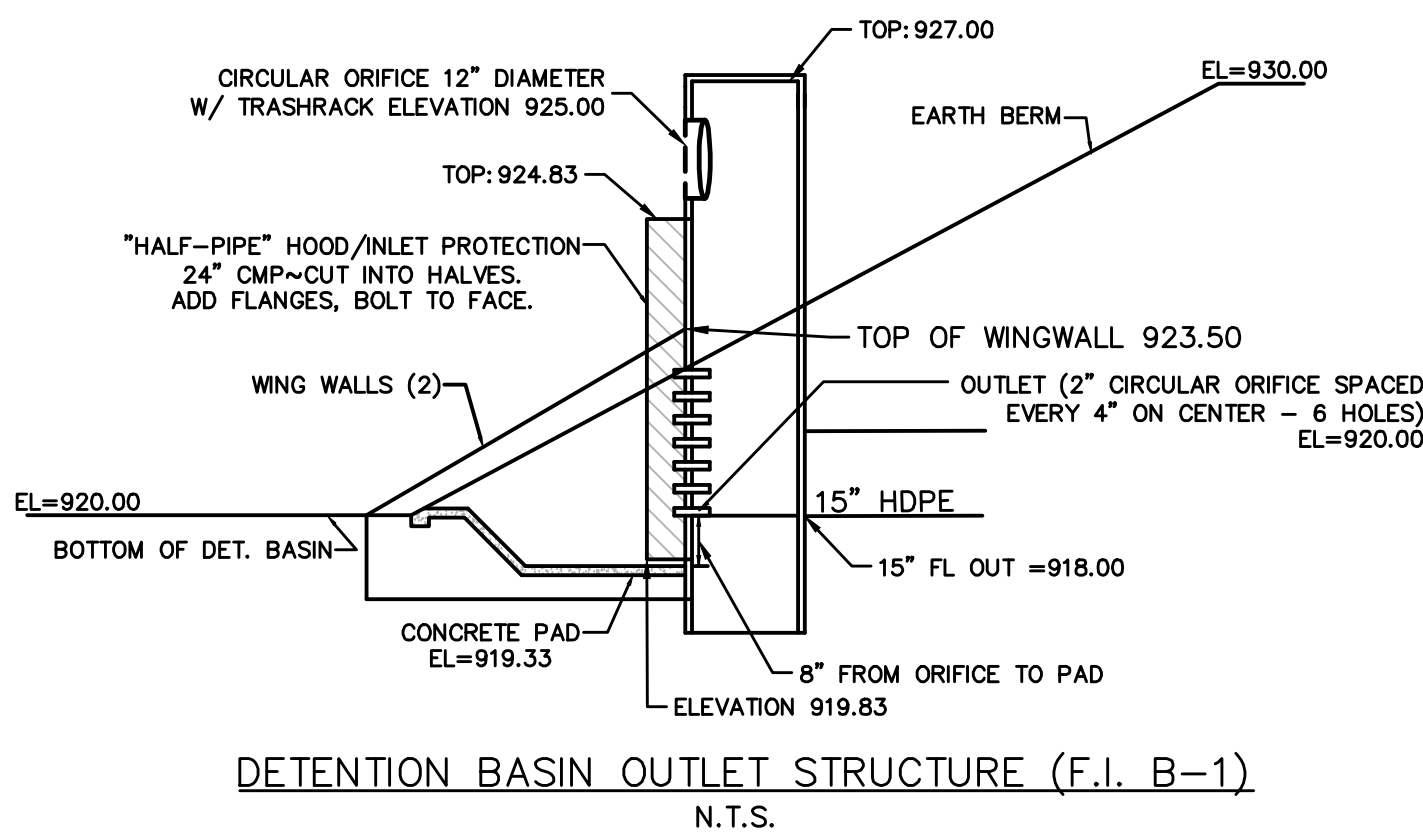


EARTHWORK QUANTITIES	
CUT (C.Y.)	FILL (C.Y.)
5702	1004

10yr. W.S.E.	100yr. W.S.E.
924.68	926.48

Contractor to provide detention basin outfall structure shop drawings including but not limited to the following information.

- Structure dimensions, inverts, and structural reinforcement details
- Wing wall dimensions and structural reinforcement details
- Concrete apron dimensions

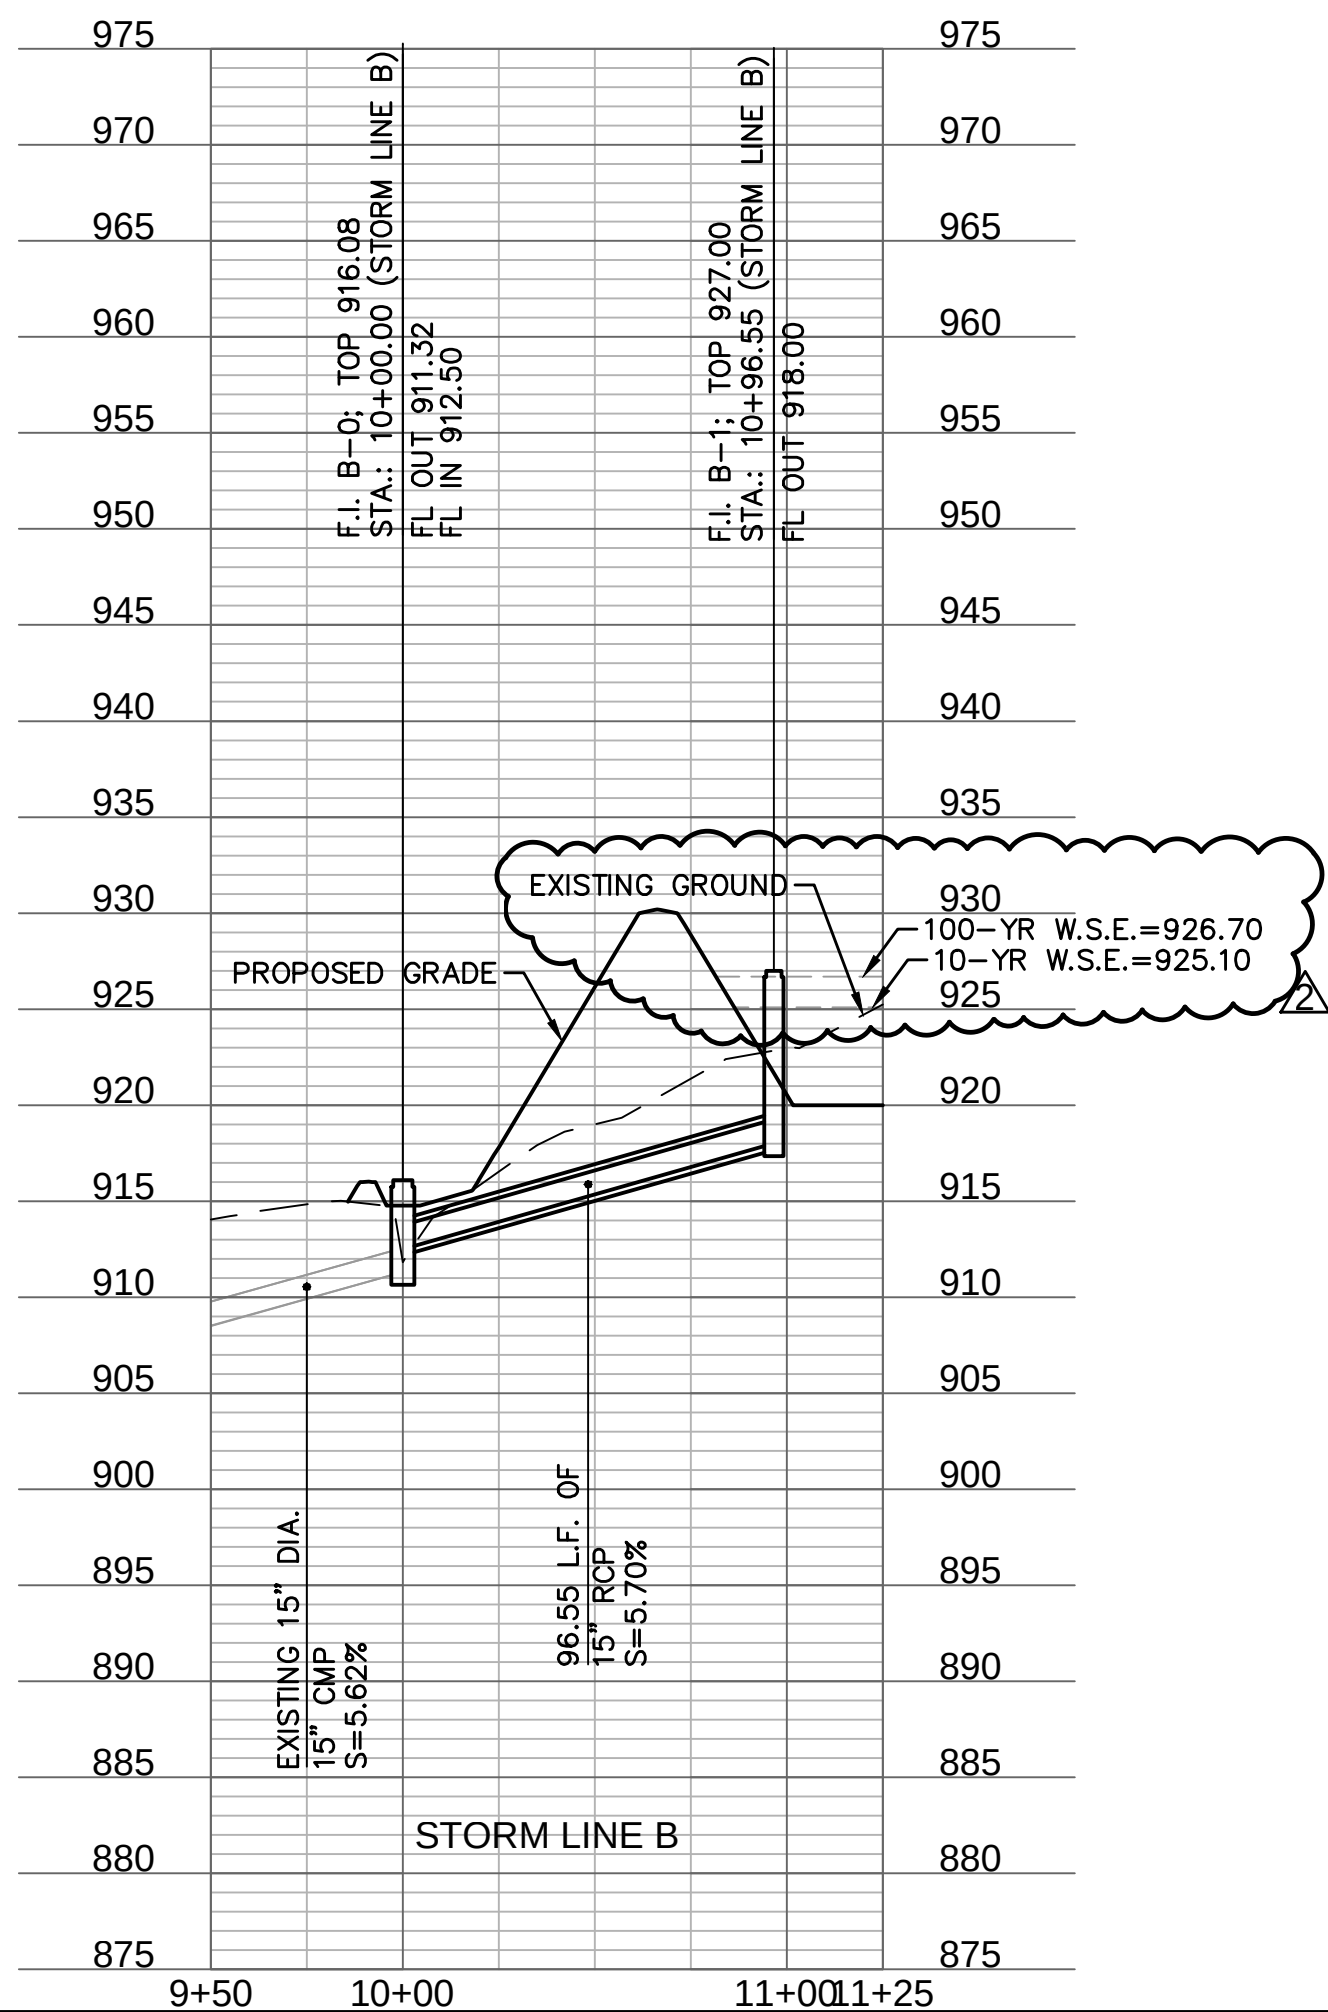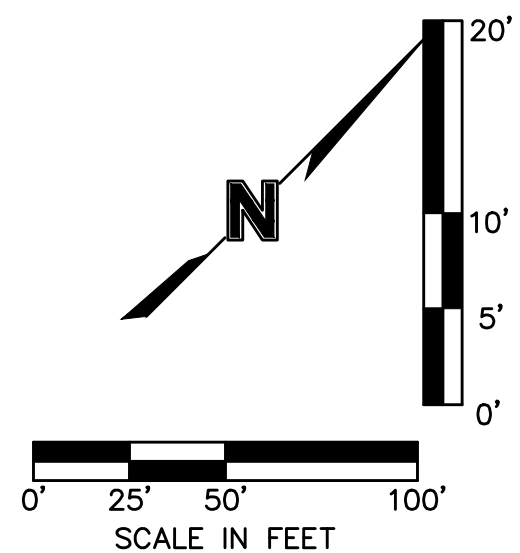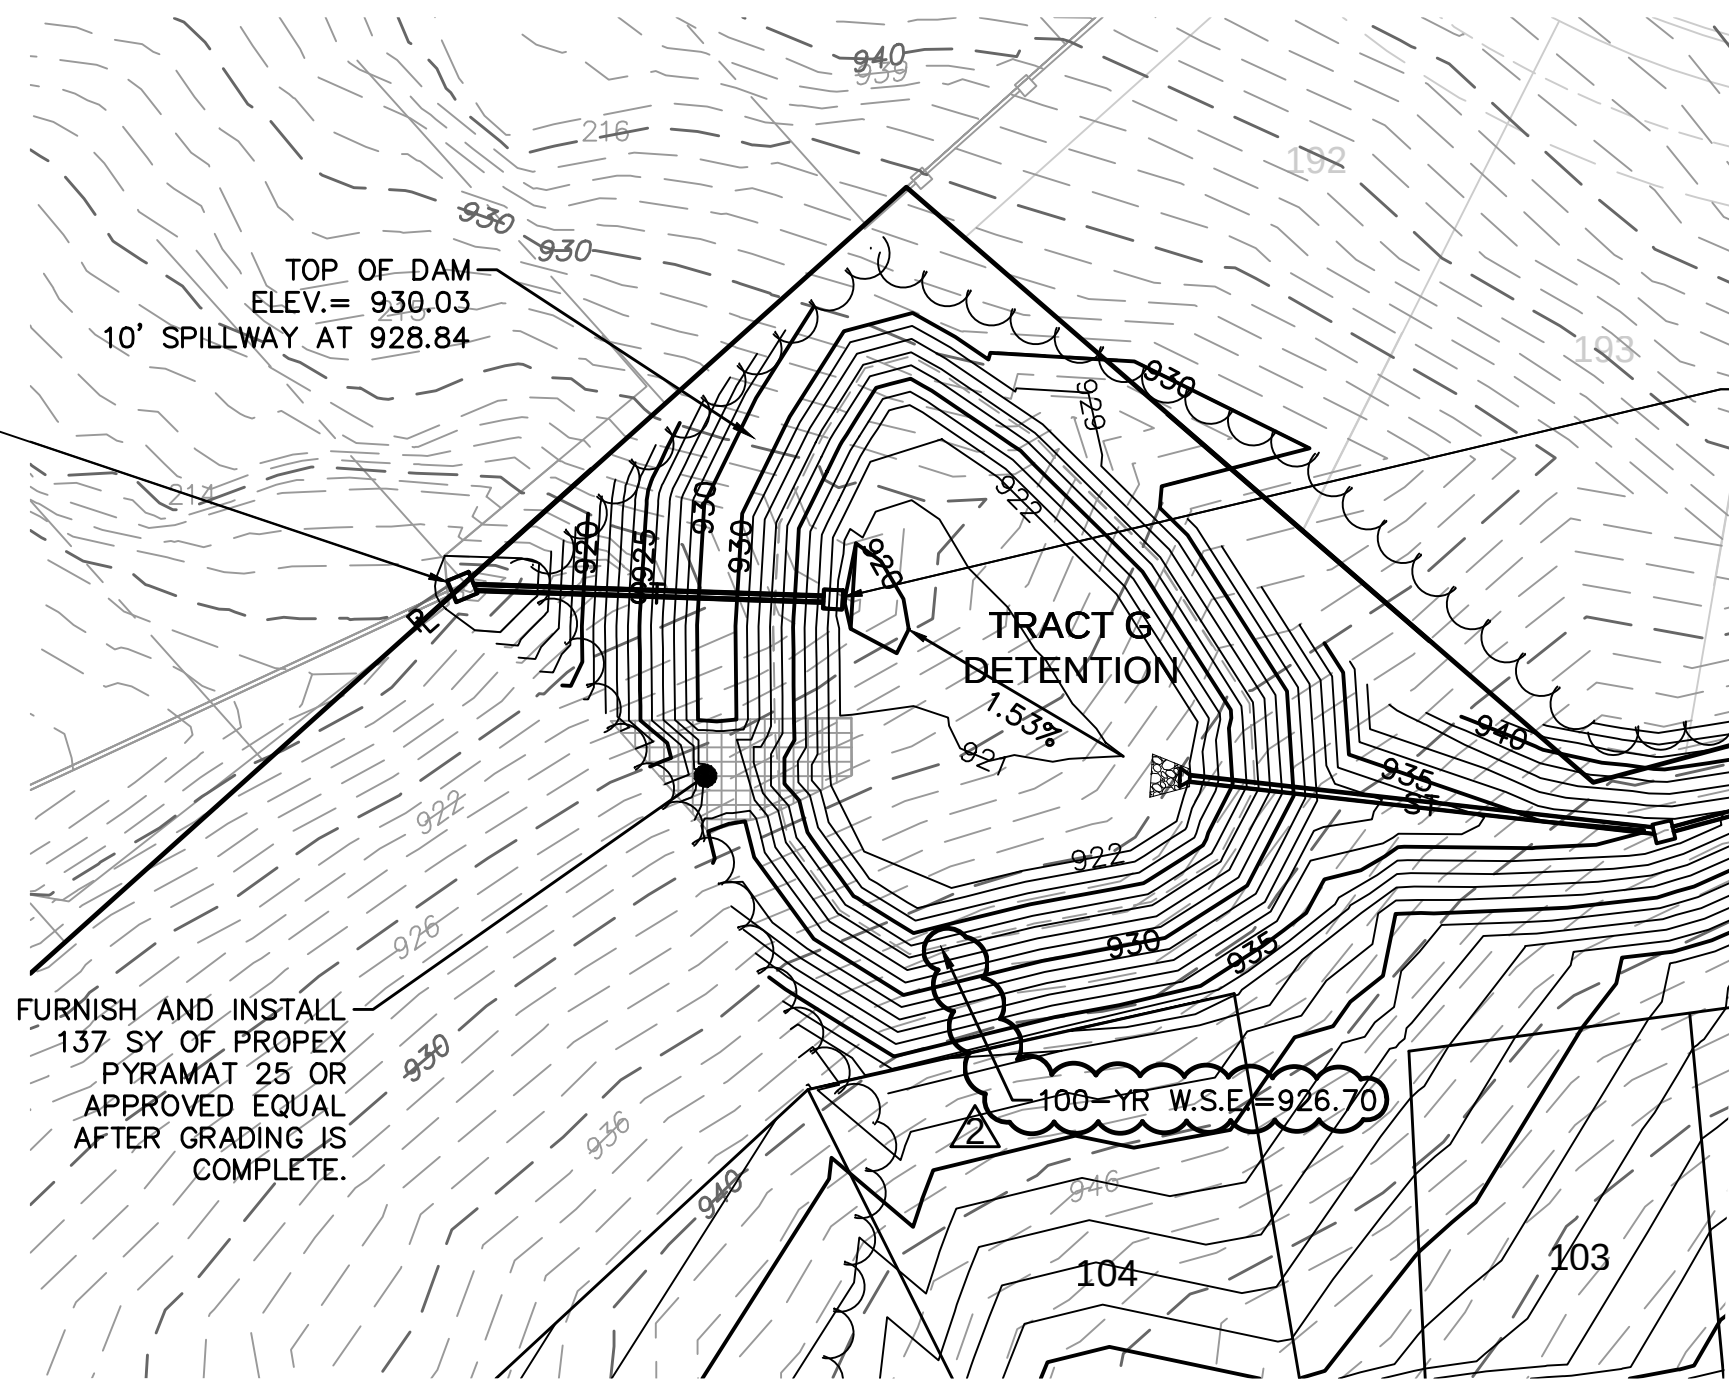[illegible]

DETENTION BASIN PLAN
STREET & STORM SEWER PLANS

WOODSIDE RIDGE
FIRST PLAT

LEE'S SUMMIT, MO

drawn by: D.A.H.O
checked by: J.E.S
designed by: S.M.S
QA/QC by: M.G.D
project no.: A18-1140
date: 2019.03.12