







3
ELEVATION
APARTMENT BUILDING
Scale: 1/16" = 1'-0"




2
ELEVATION
APARTMENT BUILDING
Scale: 1/16" = 1'-0"




1
ELEVATION
CLUBHOUSE
Scale: 1/8" = 1'-0"


MATERIAL LEGEND	
	BRICK LIGHT FINISH
	BRICK DARK FINISH
	FIBER CEMENT SIDING GRAY
	FIBER CEMENT SIDING WHITE
	FIBER CEMENT SIDING CHARCOAL

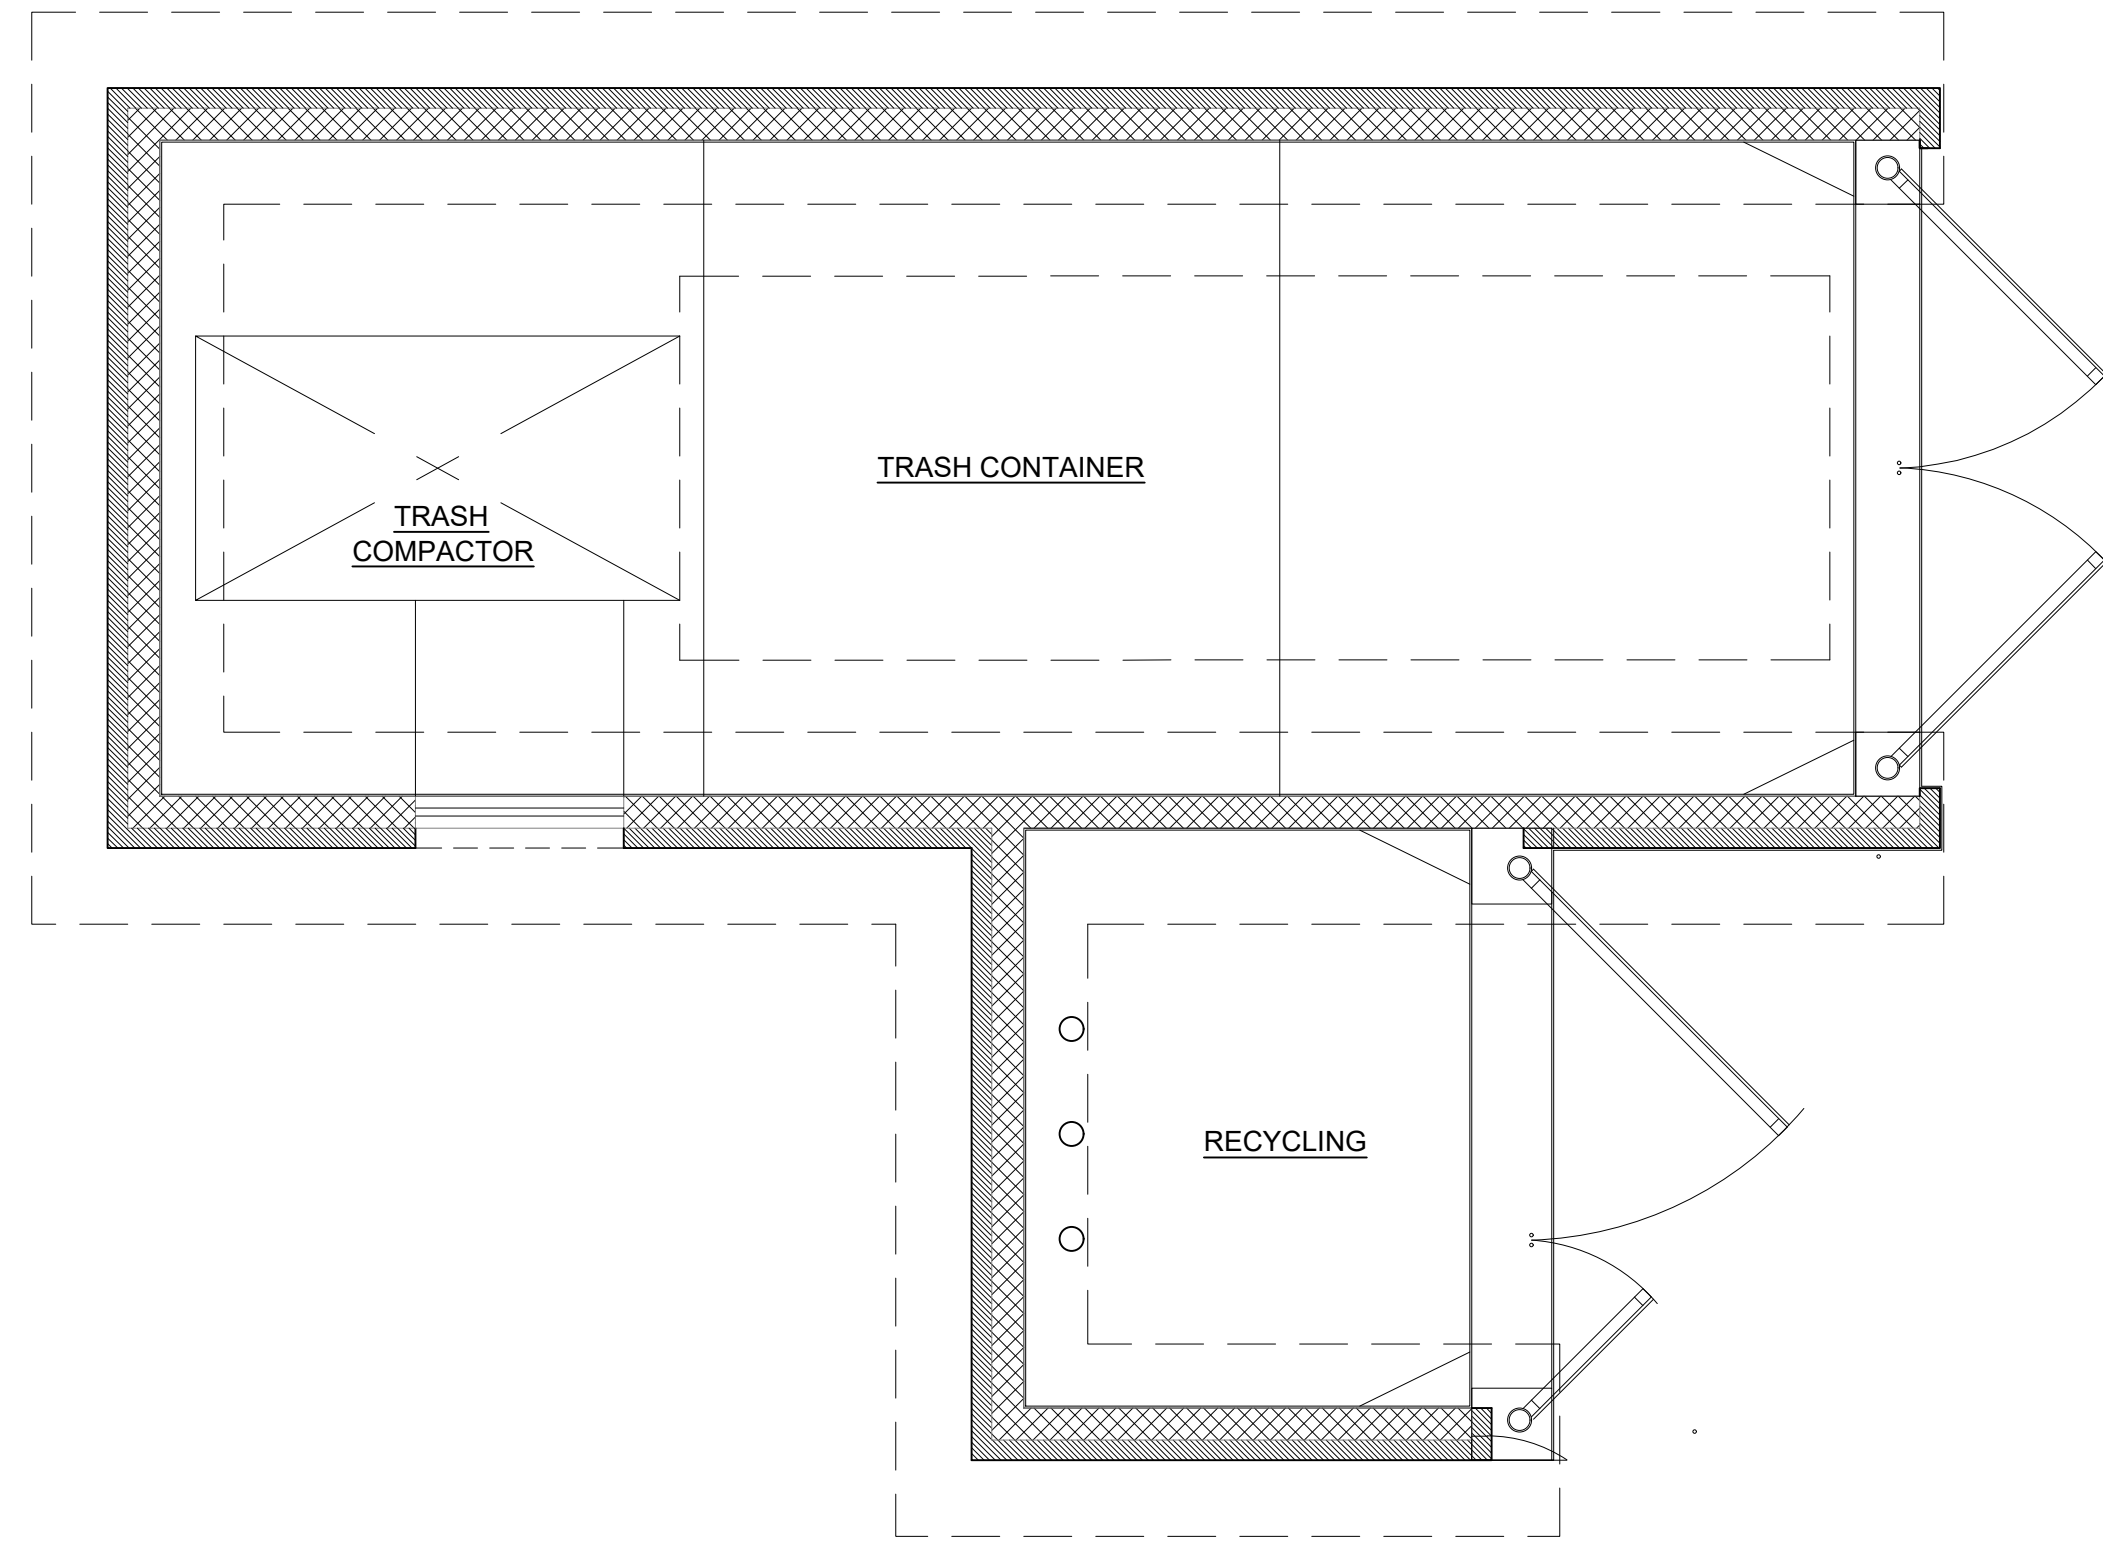


PLAN

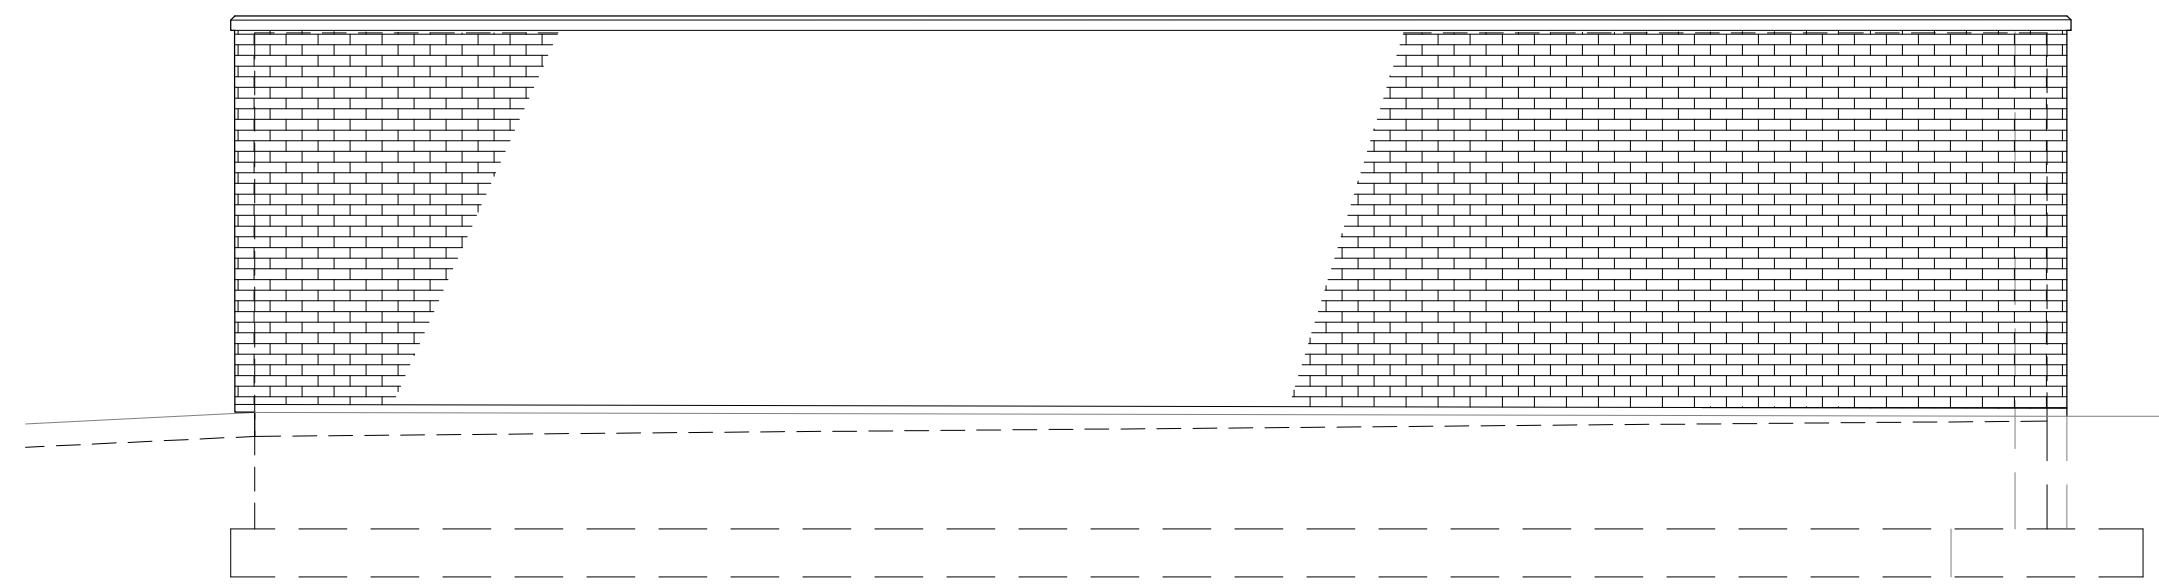

RIGHT SIDE ELEVATION

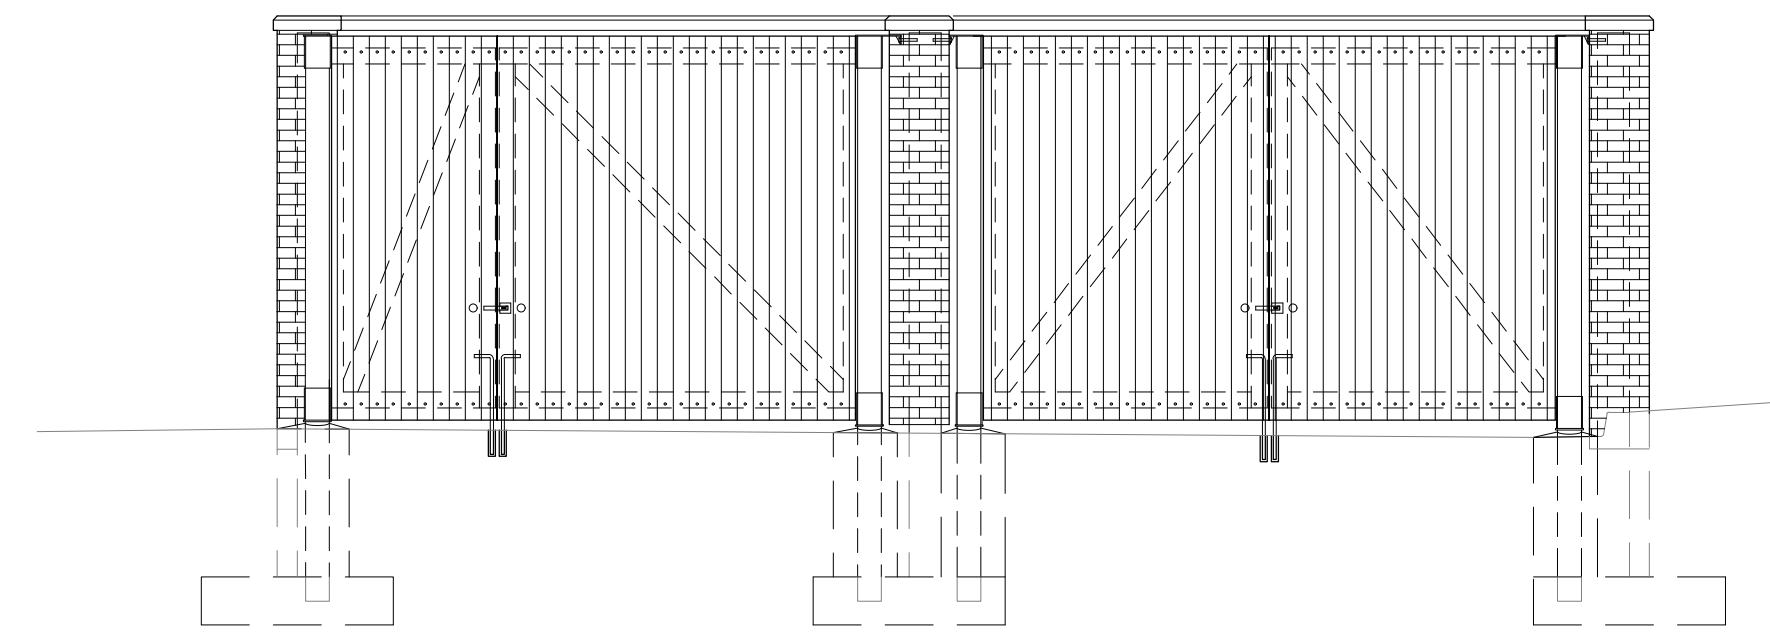


FRONT ELEVATION

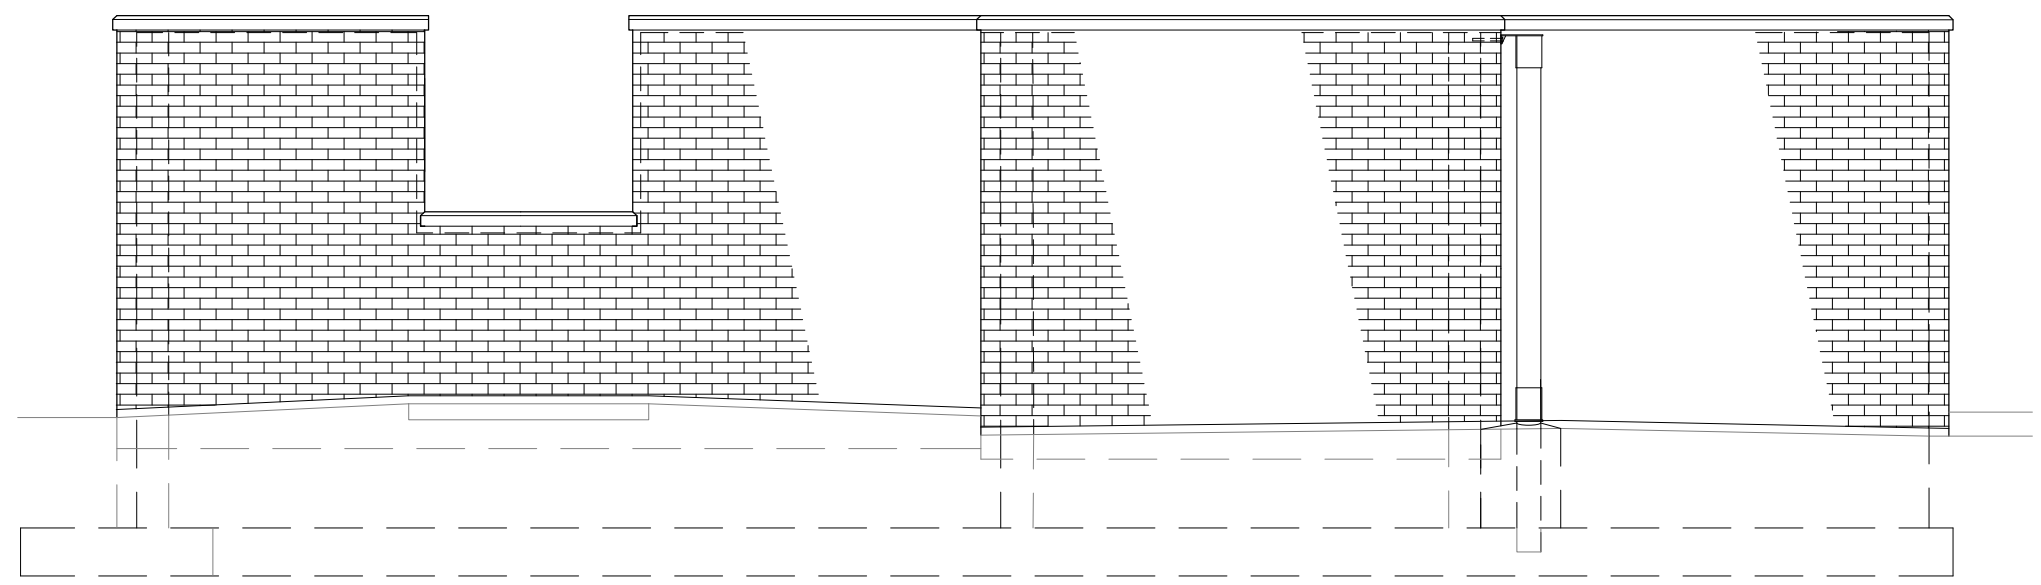

LEFT SIDE ELEVATION

TRASH ENCLOSURE TO BE FACED WITH BRICK VENEER TO MATCH APARTMENTS. STRUCTURE TO BE CONCRETE BLOCK. CAST STONE CAP TO COVER ALL TOP OF WALL CONDITIONS. GATES TO BE METAL STRUCTURE WITH STAINED WOOD OR RIBBED METAL FACING.

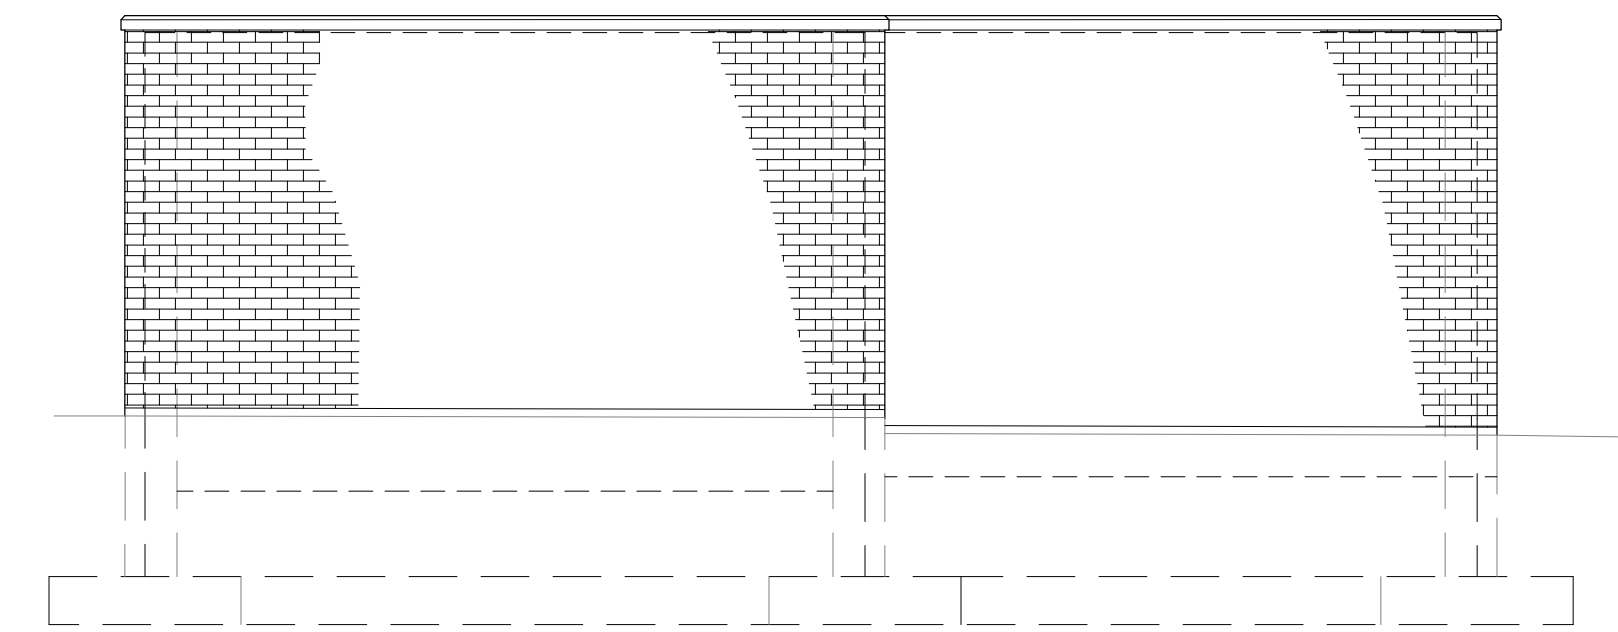

BACK ELEVATION

① TRASH COMPACTOR ENCLOSURE
1/4" = 1'-0"